

Bond 31, 42/43 High Street,
Hull, HU1 1PT, UK
T : 01482 475281
W : freshdesigninternational.com



396 Wellington Rd N,
Stockport, SK4 5AD

ISSUE / REVISIONS

DRAWING TITLE

LOCATION PLAN

SCALE 1:1250 @ A1
PROJECT NO
STATUS
DRAWING NO

P3.099

REVISION -

NOTES

8 SUPERCHARGING BAYS
7 TEST DRIVE / STAFF PARKING
6 CUSTOMER PARKING
14 SERVICE CHARGING BAY
22 SHARED CUSTOMER AND SERVICE PARKING

TOTAL 57 PARKING SPACES

THE SITE IS FULLY OPERATED AND MANAGED BY STAFF. THE AVERAGE TURNAROUND TIME IS 2 HOURS AND THESE ARE PLANNED IN ADVANCE FOR MAXIMUM EFFICIENCY AND FLOW TO LIMIT BOTH WAITING PERIODS AND PARKING SPACES NEEDED.

WHILE THE PAINT BOOTH AND TENT STRUCTURES TAKE UP PARKING SPACES THEY CAN ALSO BE CLASSSED AS PARKING SPACES WHEN NOT USED AND FORM PART OF THE MANAGEMENT STRATEGY



fresh.

Bond 31, 42/43 High Street,
Hull, HU1 1PT, UK
T : 01482 475281
W : freshdesigninternational.com

396 Wellington Rd N,
Stockport, SK4 5AD

ISSUE / REVISIONS

DRAWING TITLE

EXISTING SITE PLAN

SCALE 1 : 250 @ A1
PROJECT NO
STATUS
DRAWING NO

P3.130

REVISION

NOTES

8 SUPERCHARGING BAYS
7 TEST DRIVE / STAFF PARKING
6 CUSTOMER PARKING
14 SERVICE CHARGING BAY
22 SHARED CUSTOMER AND SERVICE PARKING

TOTAL 57 PARKING SPACES

THE SITE IS FULLY OPERATED AND MANAGED BY STAFF. THE AVERAGE TURNAROUND TIME IS 2 HOURS AND THESE ARE PLANNED IN ADVANCE FOR MAXIMUM EFFICIENCY AND FLOW TO LIMIT BOTH WAITING PERIODS AND PARKING SPACES NEEDED.

WHILE THE PAINT BOOTH AND TENT STRUCTURES TAKE UP PARKING SPACES THEY CAN ALSO BE CLASSSED AS PARKING SPACES WHEN NOT USED AND FORM PART OF THE MANAGEMENT STRATEGY



fresh.

Bond 31, 42/43 High Street,
Hull, HU1 1PT, UK
T : 01482 475281
W : freshdesigninternational.com

396 Wellington Rd N,
Stockport, SK4 5AD

ISSUE / REVISIONS

DRAWING TITLE

PROPOSED SITE

SCALE 1 : 250 @ A1
PROJECT NO
STATUS
DRAWING NO

P3.131

REVISION

1

2

3

4

5

6

7

8

DO NOT SCALE DO NOT COMMENCE ANY WORKS ON THE BASIS OF THIS DRAWING

A

A

B

B

C

C

D


D

E


E

F


F

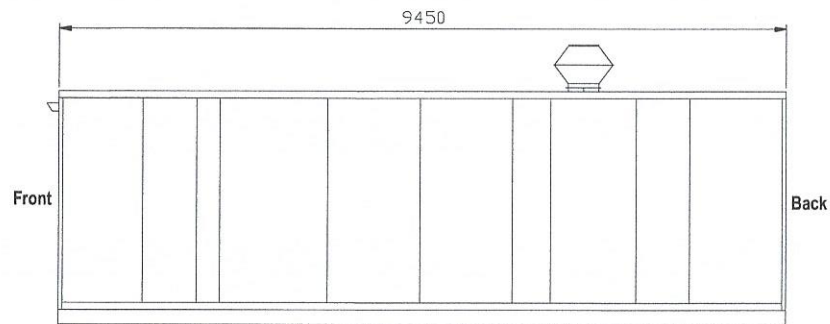


RIGHT SIDE ELEVATION

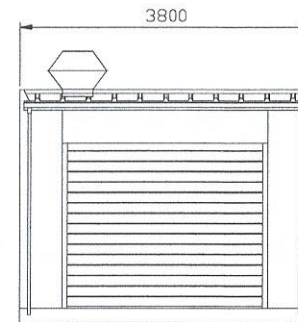


FRONT ELEVATION

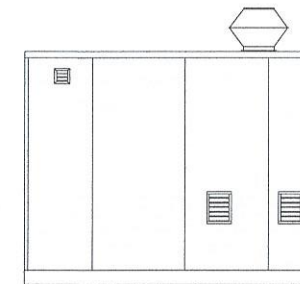

BACK ELEVATION

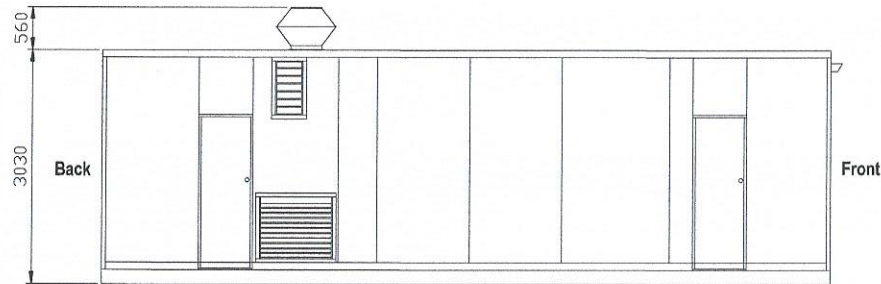

LEFT SIDE ELEVATION

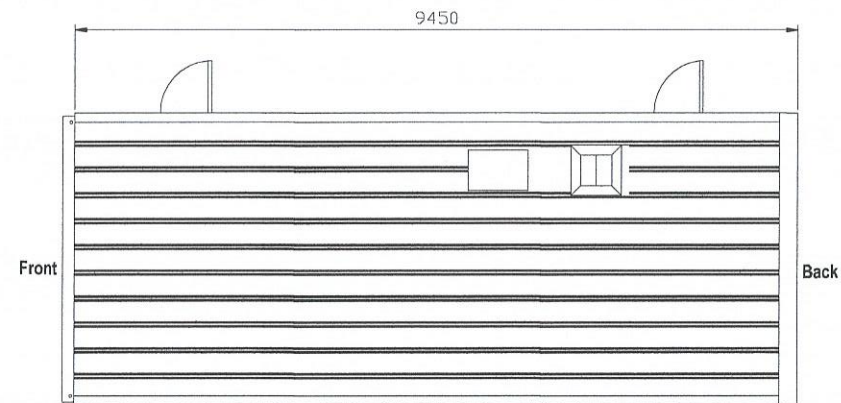

PLAN VIEW

DAVID UTTING ENGINEERING LTD
GOLDSMITH STREET
NORWICH

GENERAL LAYOUT
SMARTSHOP ELEVATIONS
9450 x 3800

DRAWN R.M.	PLOTTED R.M.	CHECKED D.U.	APPROVED D.U.	DATE 07/03/19
SCALE A3		UNITS MM	Tol.	

DRAWING No. RM00677

ISSUE	DESCRIPTION	APPD. DATE
1		
2		

1

2

3

4

5

6

7

8