

The Poultry Farm
Location Plan.

Drawn by Rev A


Streetwise™

SITE LOCATION PLAN

AREA 36 HA

SCALE 1:2500 on A3 4

CENTRE COORDINATES: 399203, 389346

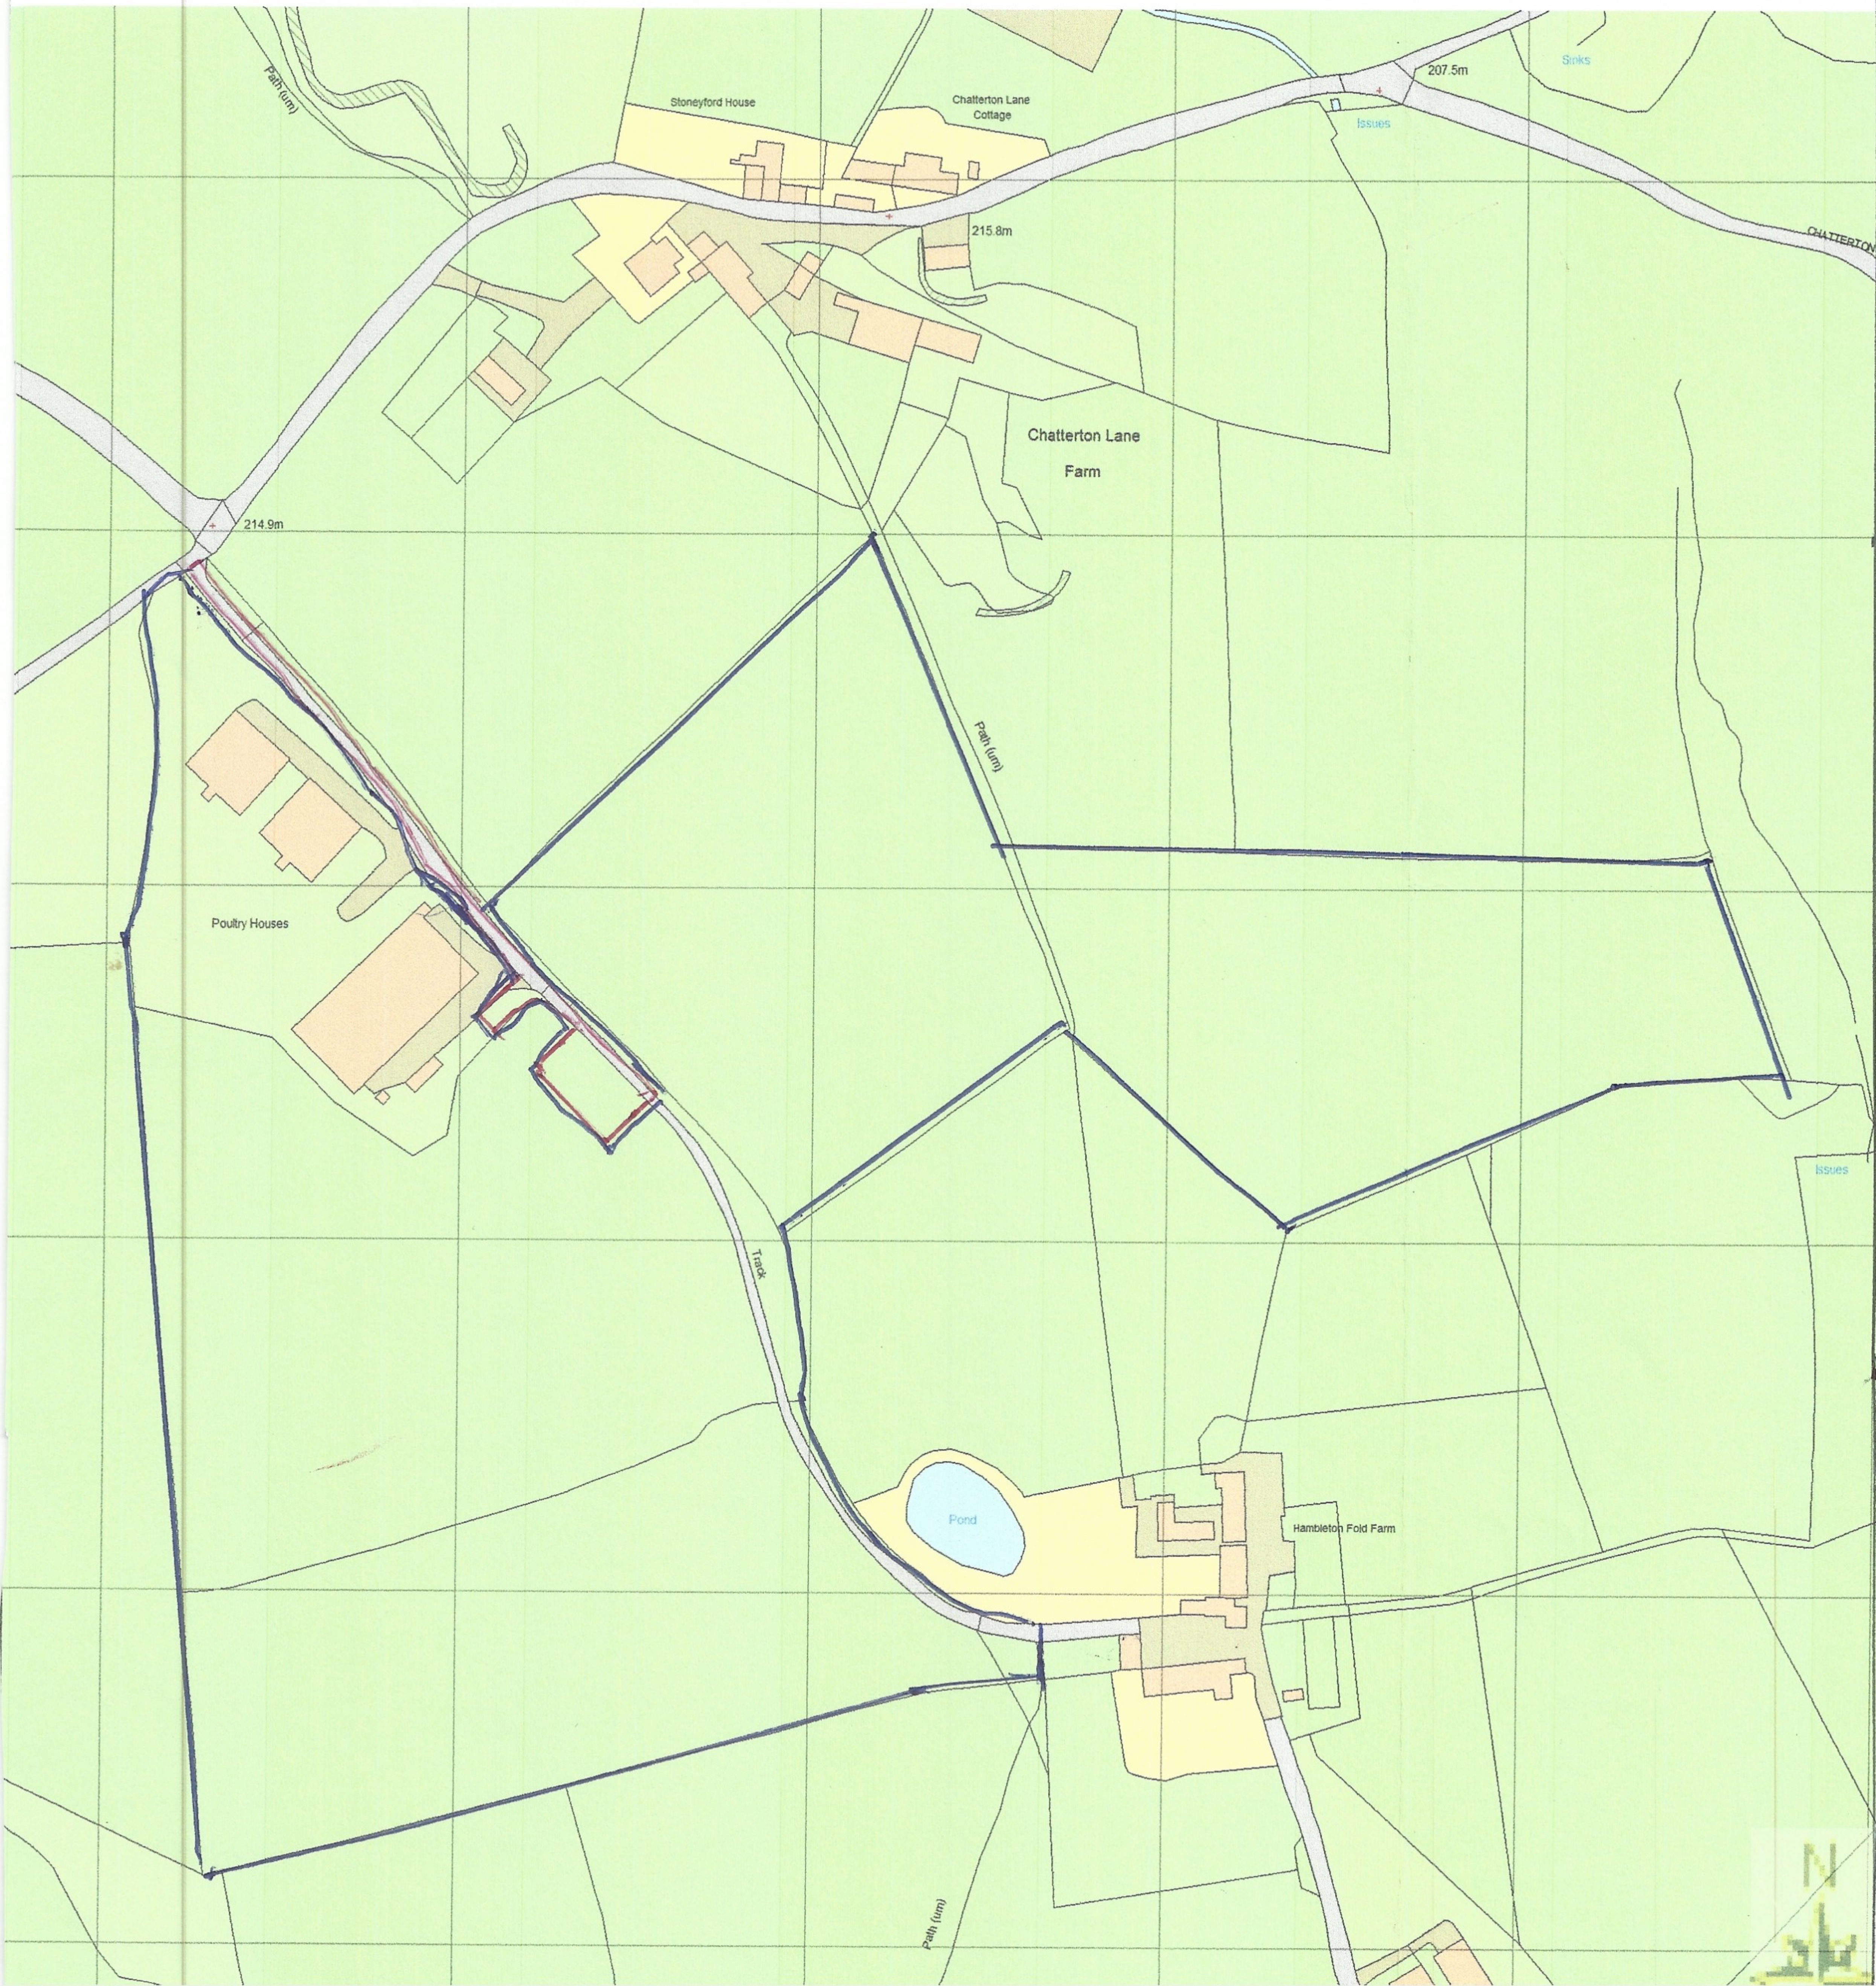


SITE LOCATION PLAN
AREA 4 HA
SCALE 1:1250 on A4
CENTRE COORDINATES: 399141, 389307



The Poultry Farm
Block Plan Existing
R/S No Brew 02 Rev A




SITE LOCATION PLAN
AREA 4 HA
SCALE 1:1250 on A4
CENTRE COORDINATES: 399141, 389307

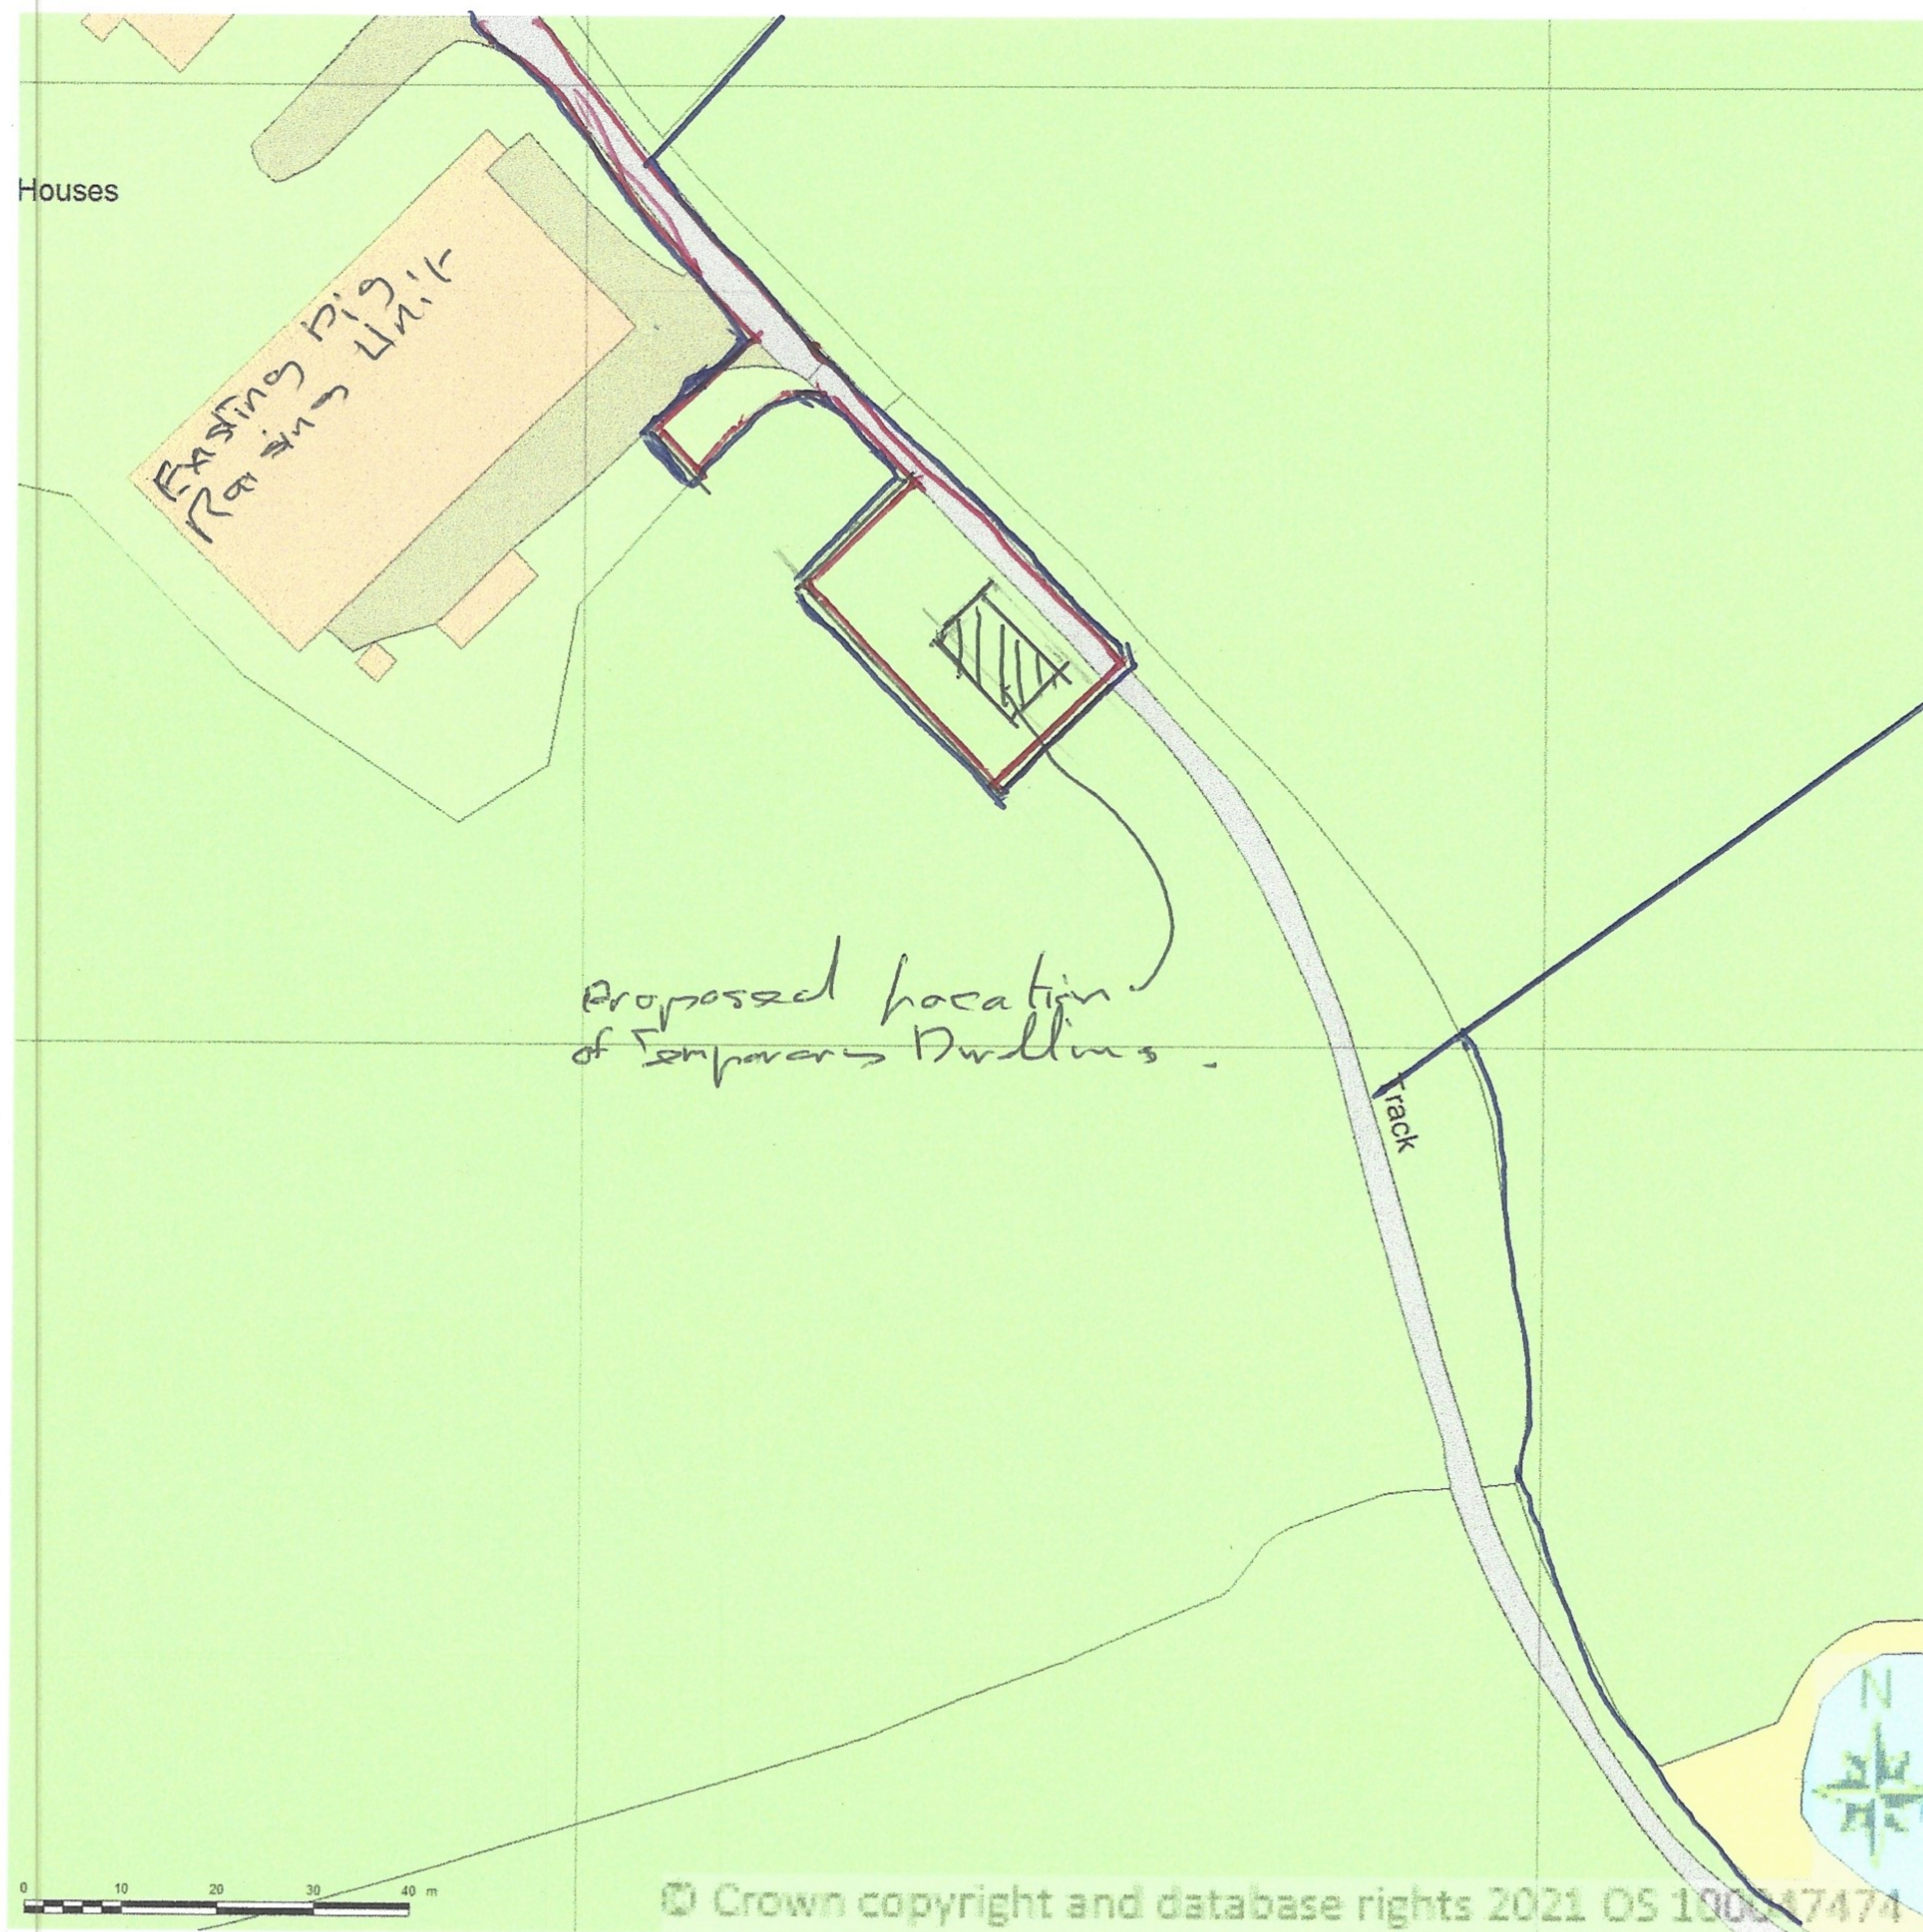

The Poultry Farm
Black Plan Proposed
Prop No Brown's Rev A




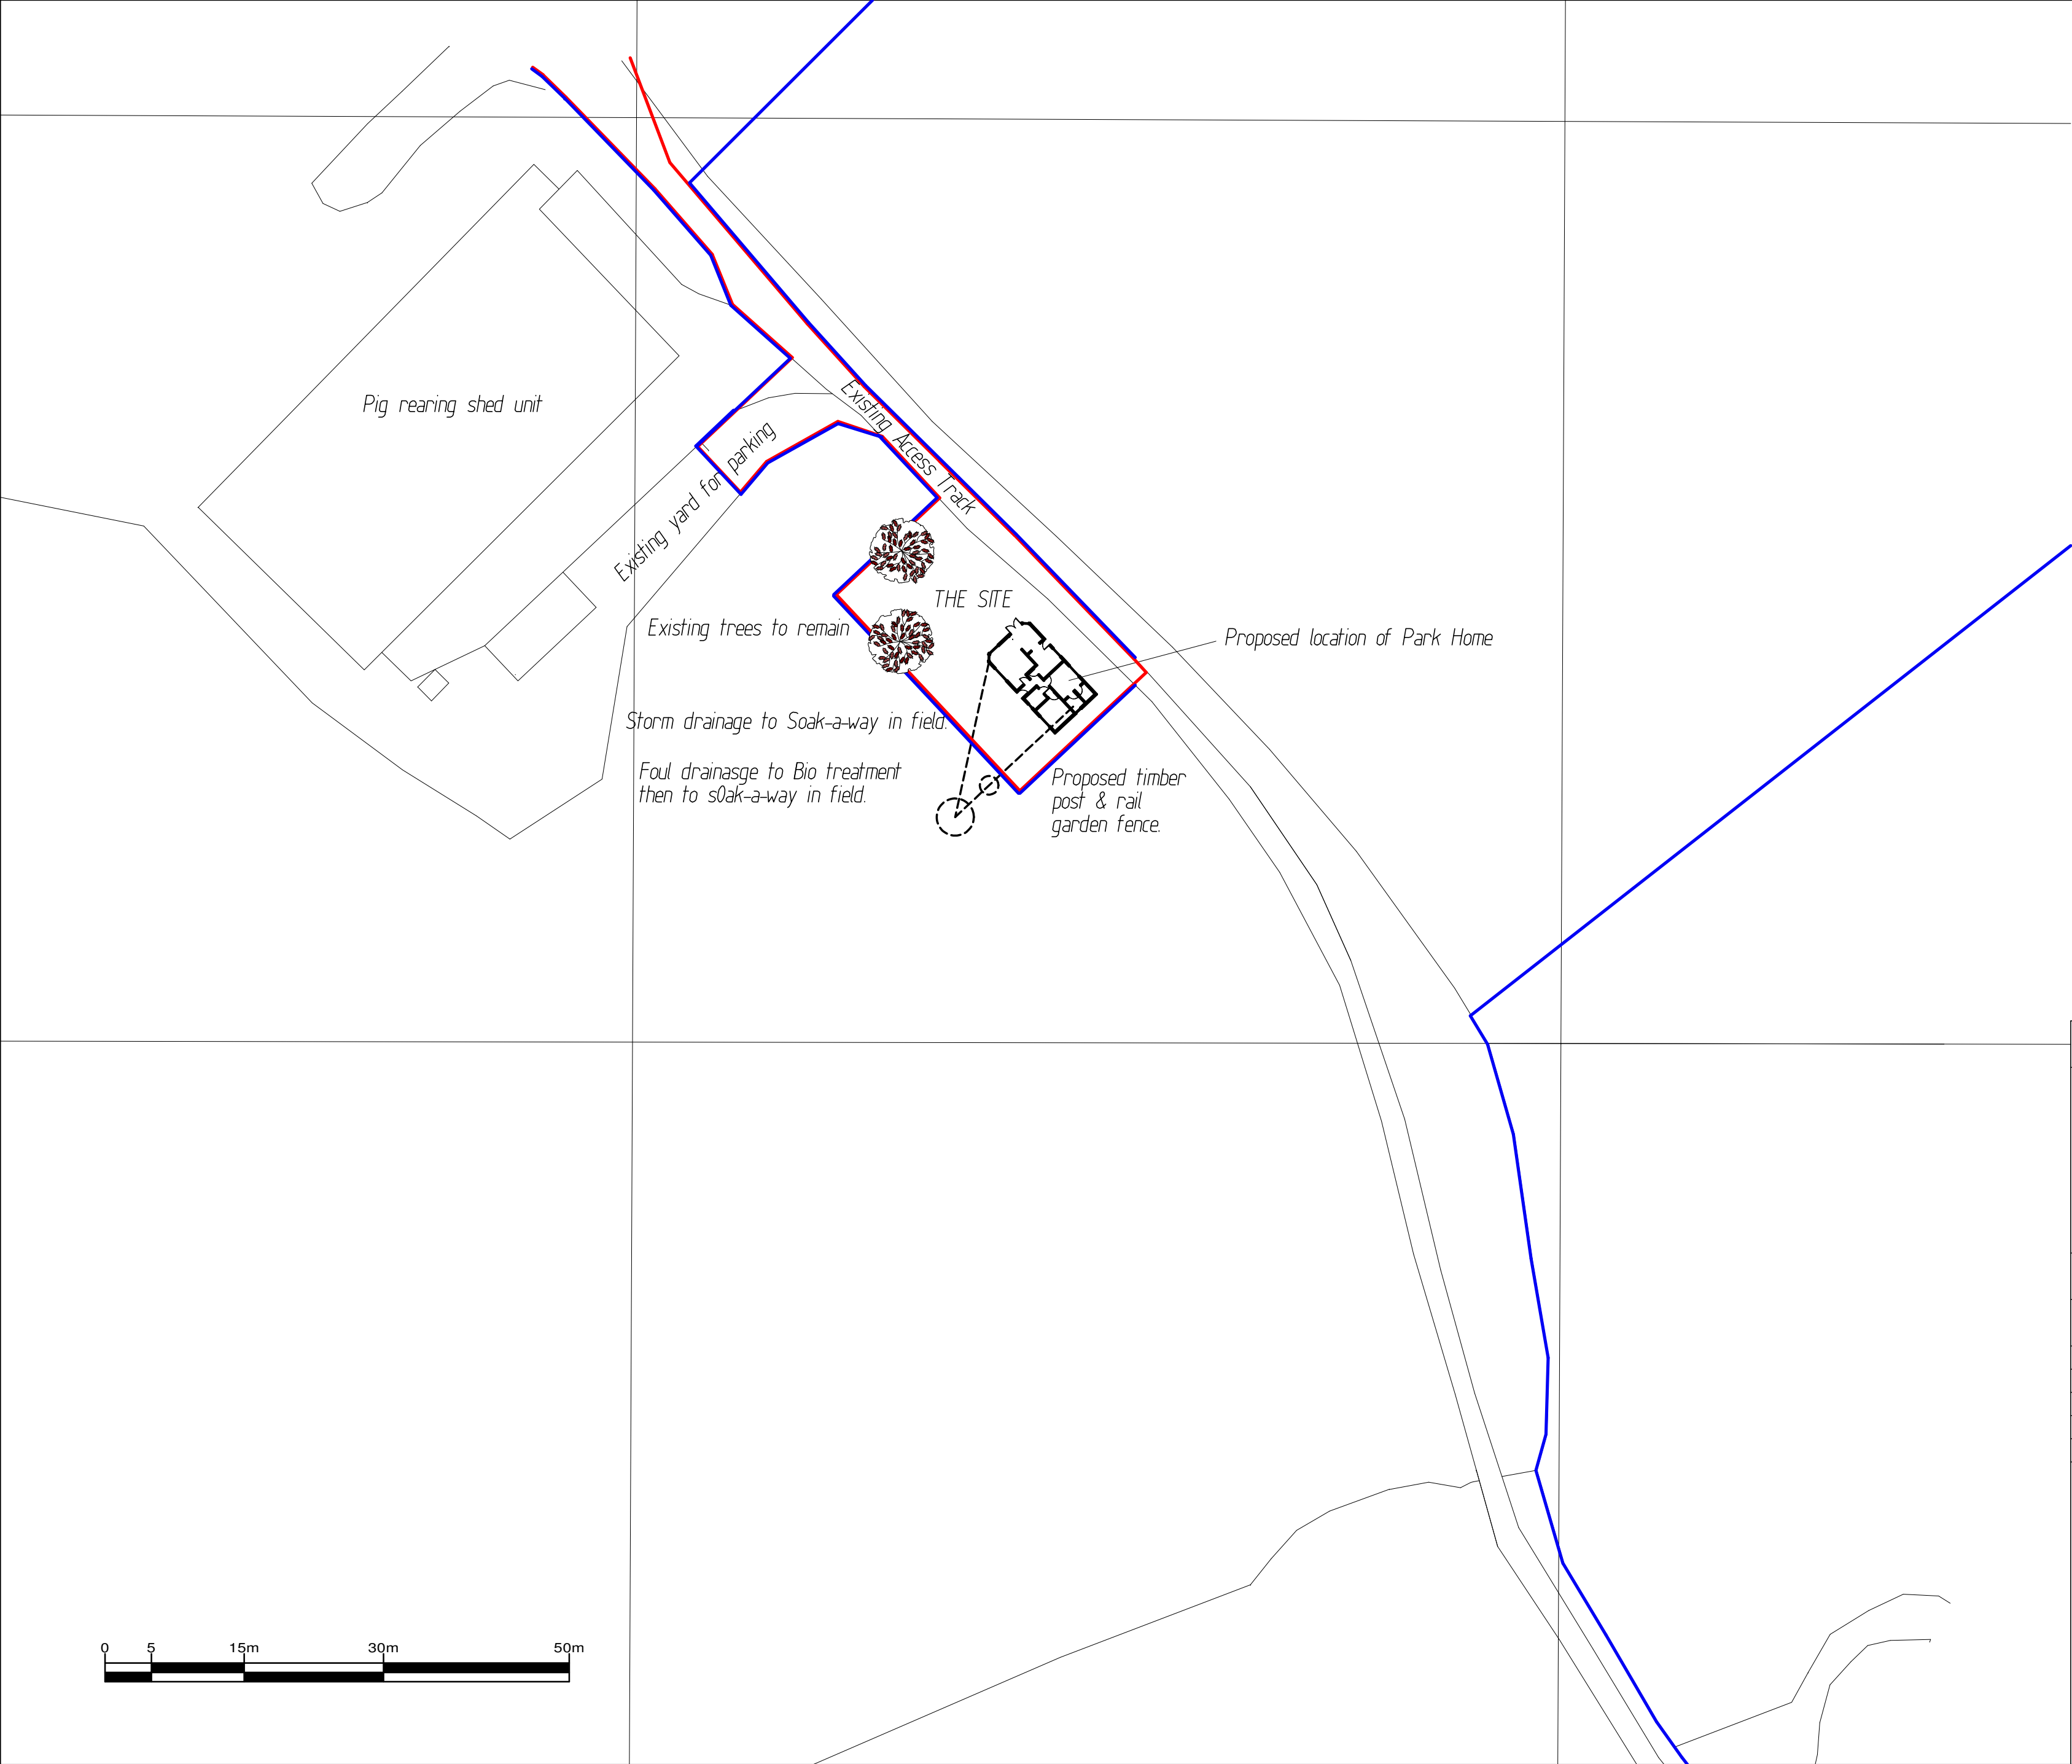


Client <i>Eric Davies</i>		
Job Title <i>Proposed Temporary Farm Workers Dwelling at The Poultry Farm Chatterton Lane, Millbrow, Marple Bridge, Stockport, SK6 5LS.</i>		
Drawing Title <i>Site Layout Plan</i>		
Date <i>Apr 21</i>	Scale <i>1:500atA2</i>	Dwg. no. <i>Brow-03</i>
Revisions		
<i>A</i>	<i>May 21</i>	<i>Land ownership lines amended</i>

Laurence Jay Limited
Building Design
Beeston Park Lodge, Ridge End Fold
Marple, Stockport, Cheshire. SK6 7EX
Tel/Fax : 0161 427 2699
Mobile : 07818 404457




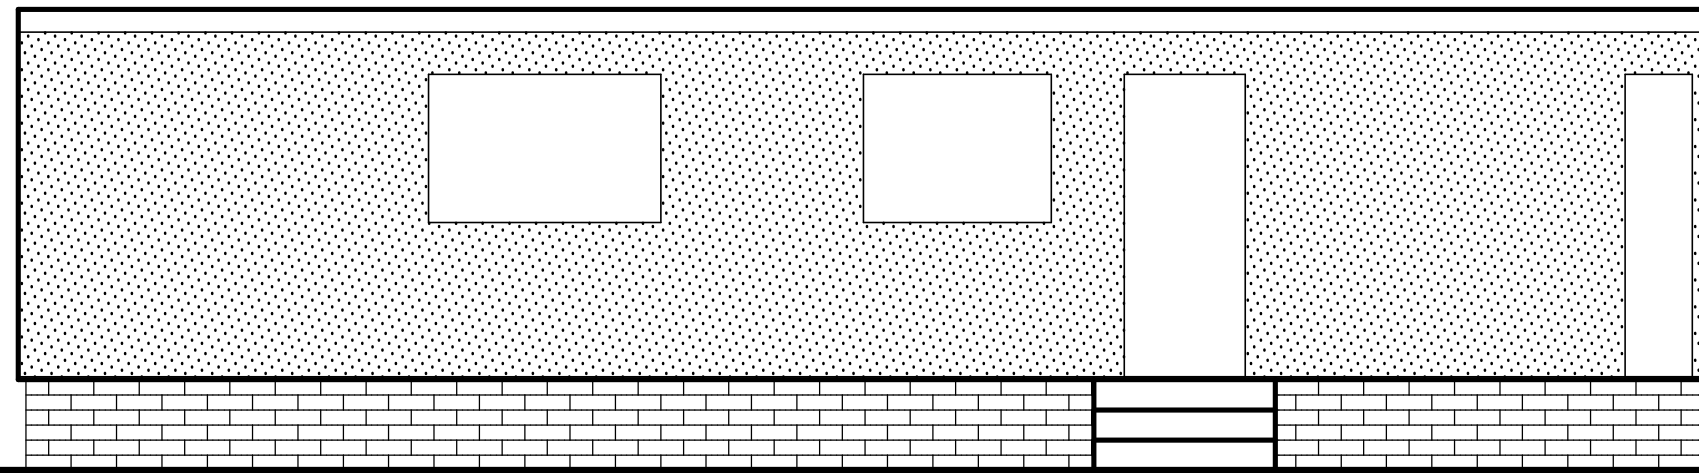


North East Elevation

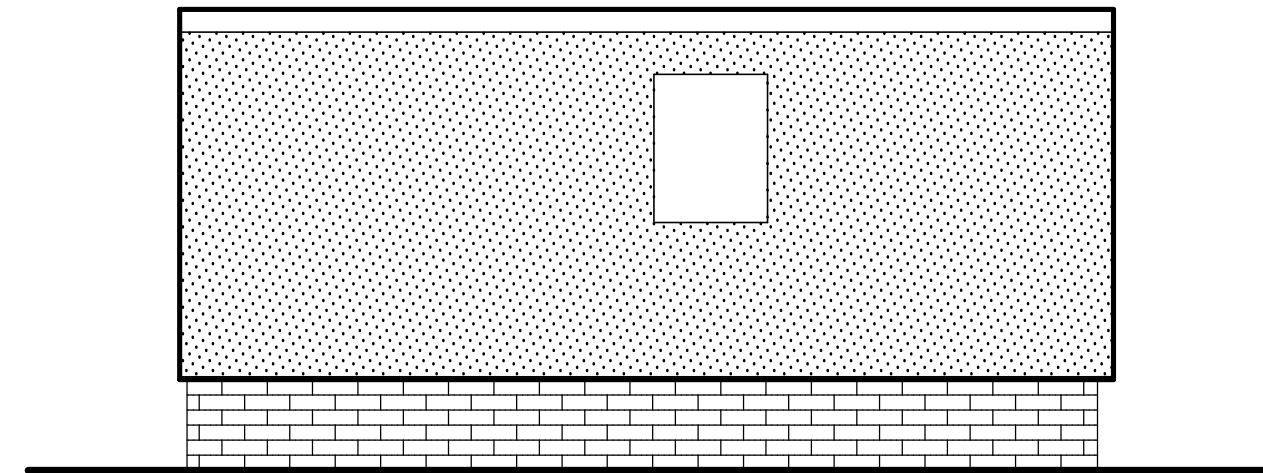


South East Elevation

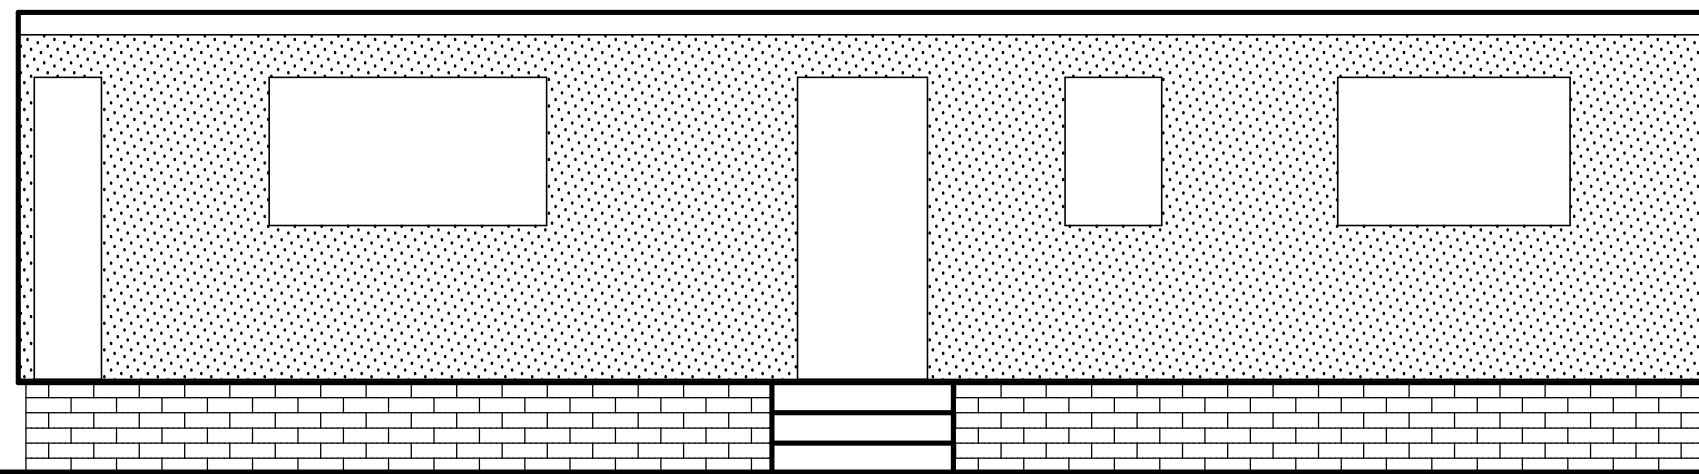

South West Elevation

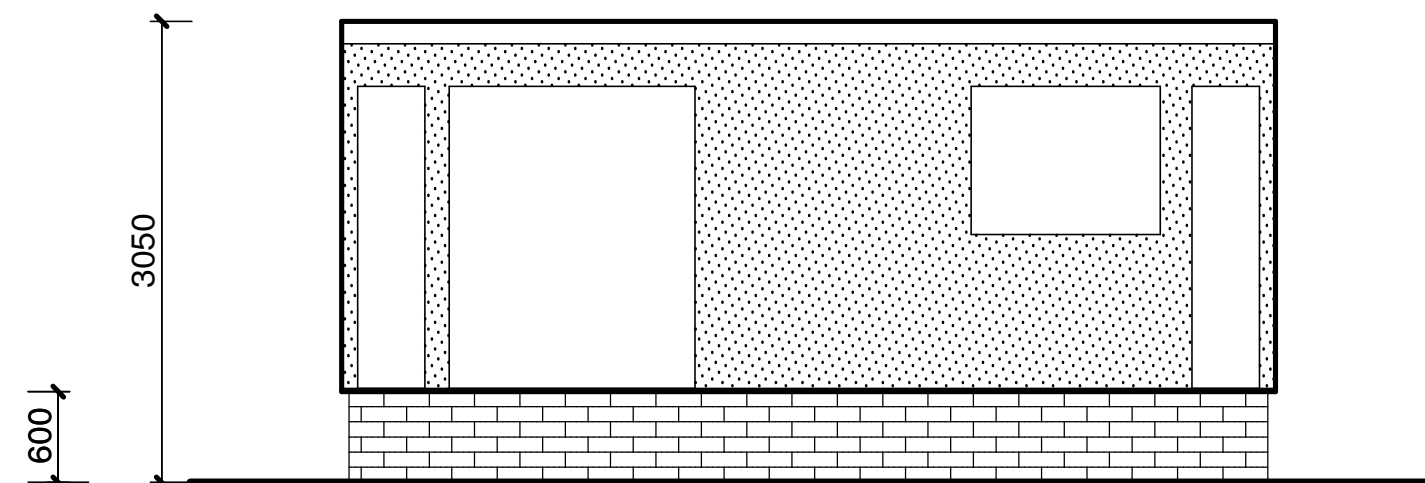

North West Elevation

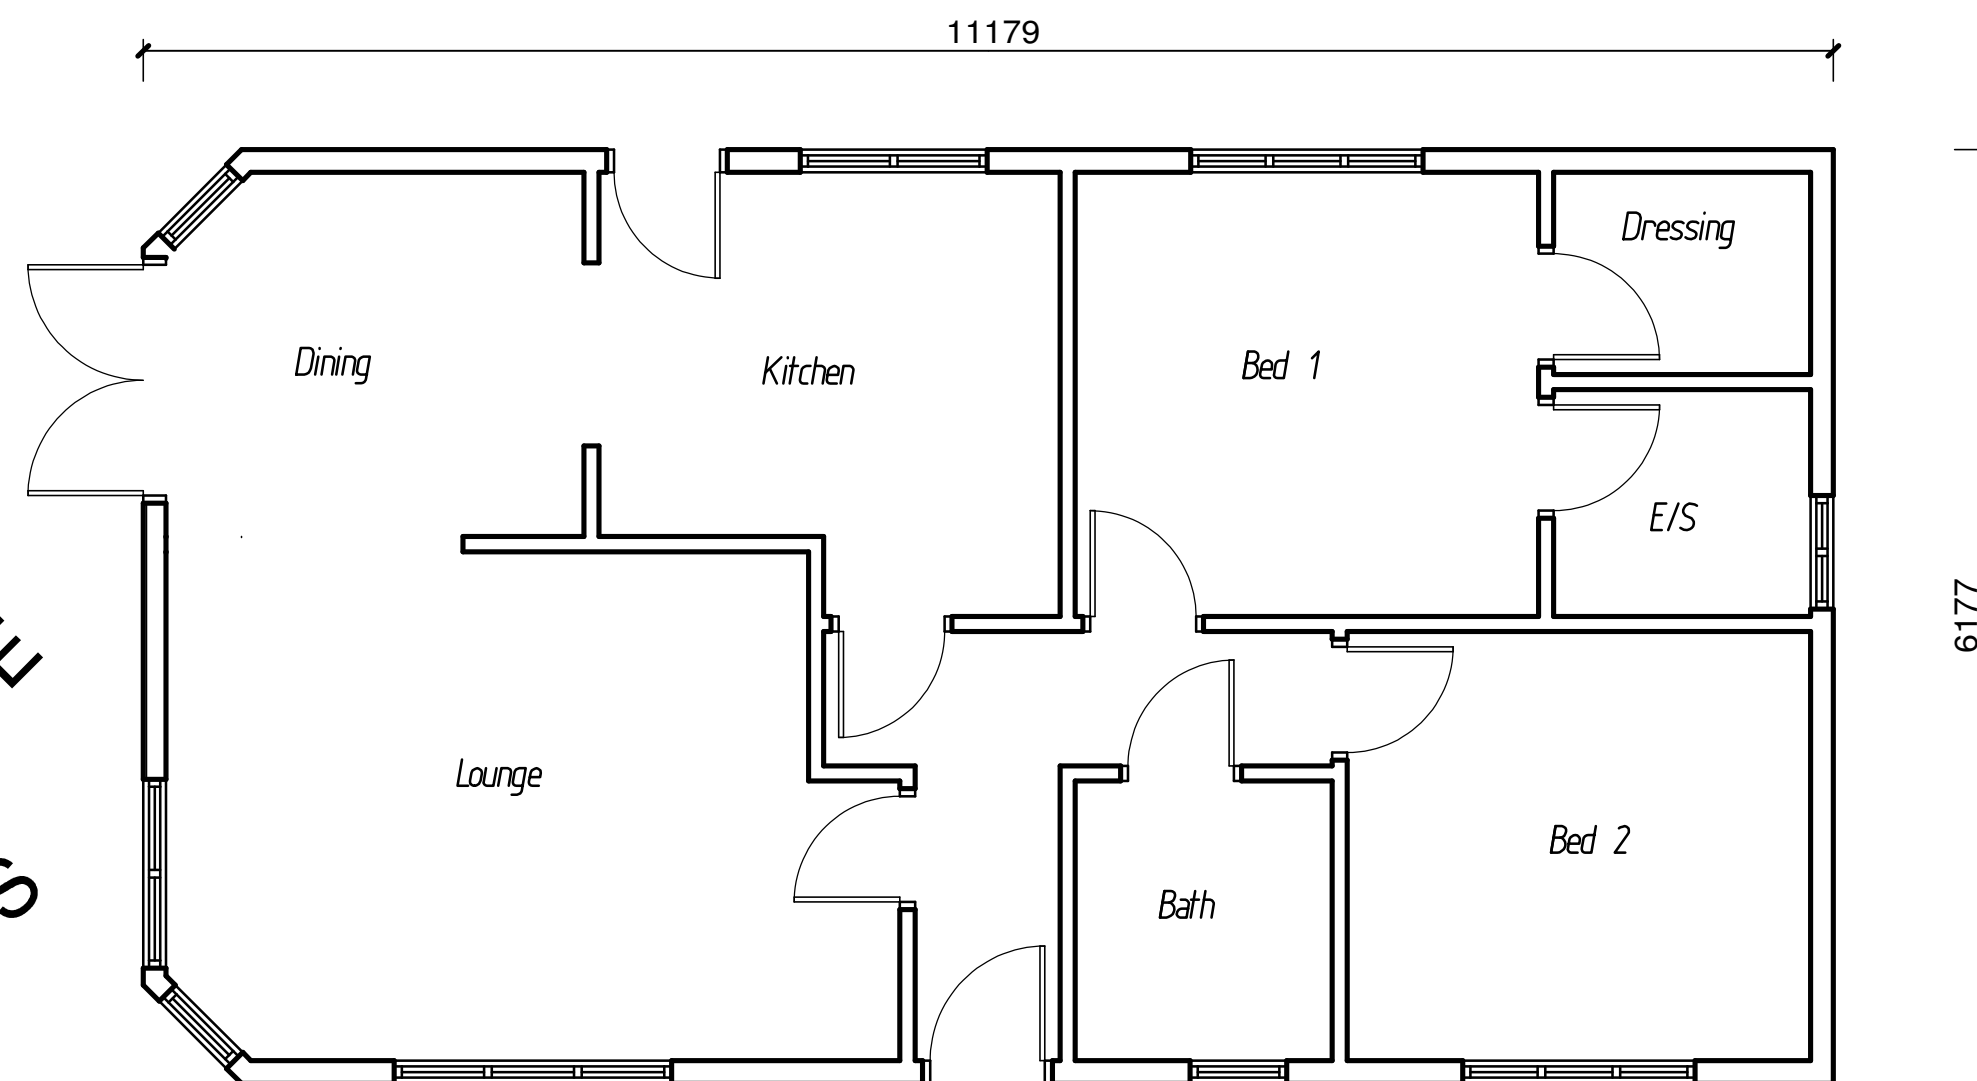


Floor Plan

External Materials

Roof- Silver painted fibreglass
Walls- Textured Paint
Plinth- Facing brickwork
Doors & Windows- White UPVC

Wall colour to Local Authority
Approval.

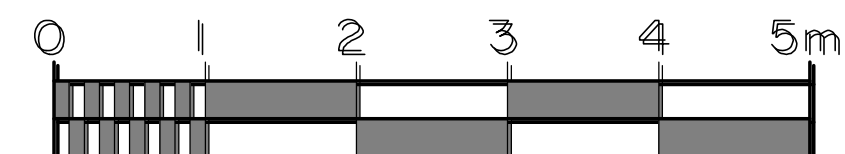

Client Eric Davies		
Job Title Proposed Temporary Farm Workers Dwelling at The Poultry Farm Chatterton Lane, Millbrow, Marple Bridge, Stockport, SK6 5LS.		
Drg Title Plan & Elevations of Park Home		
Date Apr 21	Scale 1:50 at A2	Drg. no. Brow-04
Revisions		
Laurence Jay Limited Building Design Beeston Park Lodge, Ridge End Fold Marple, Stockport, Cheshire. SK6 7EX Tel/Fax : 0161 427 2699 Mobile : 07818 404457		
 Chartered Institute of Architectural Technologists		

