


NOTES



SITE LOCATION PLAN (1:1250)

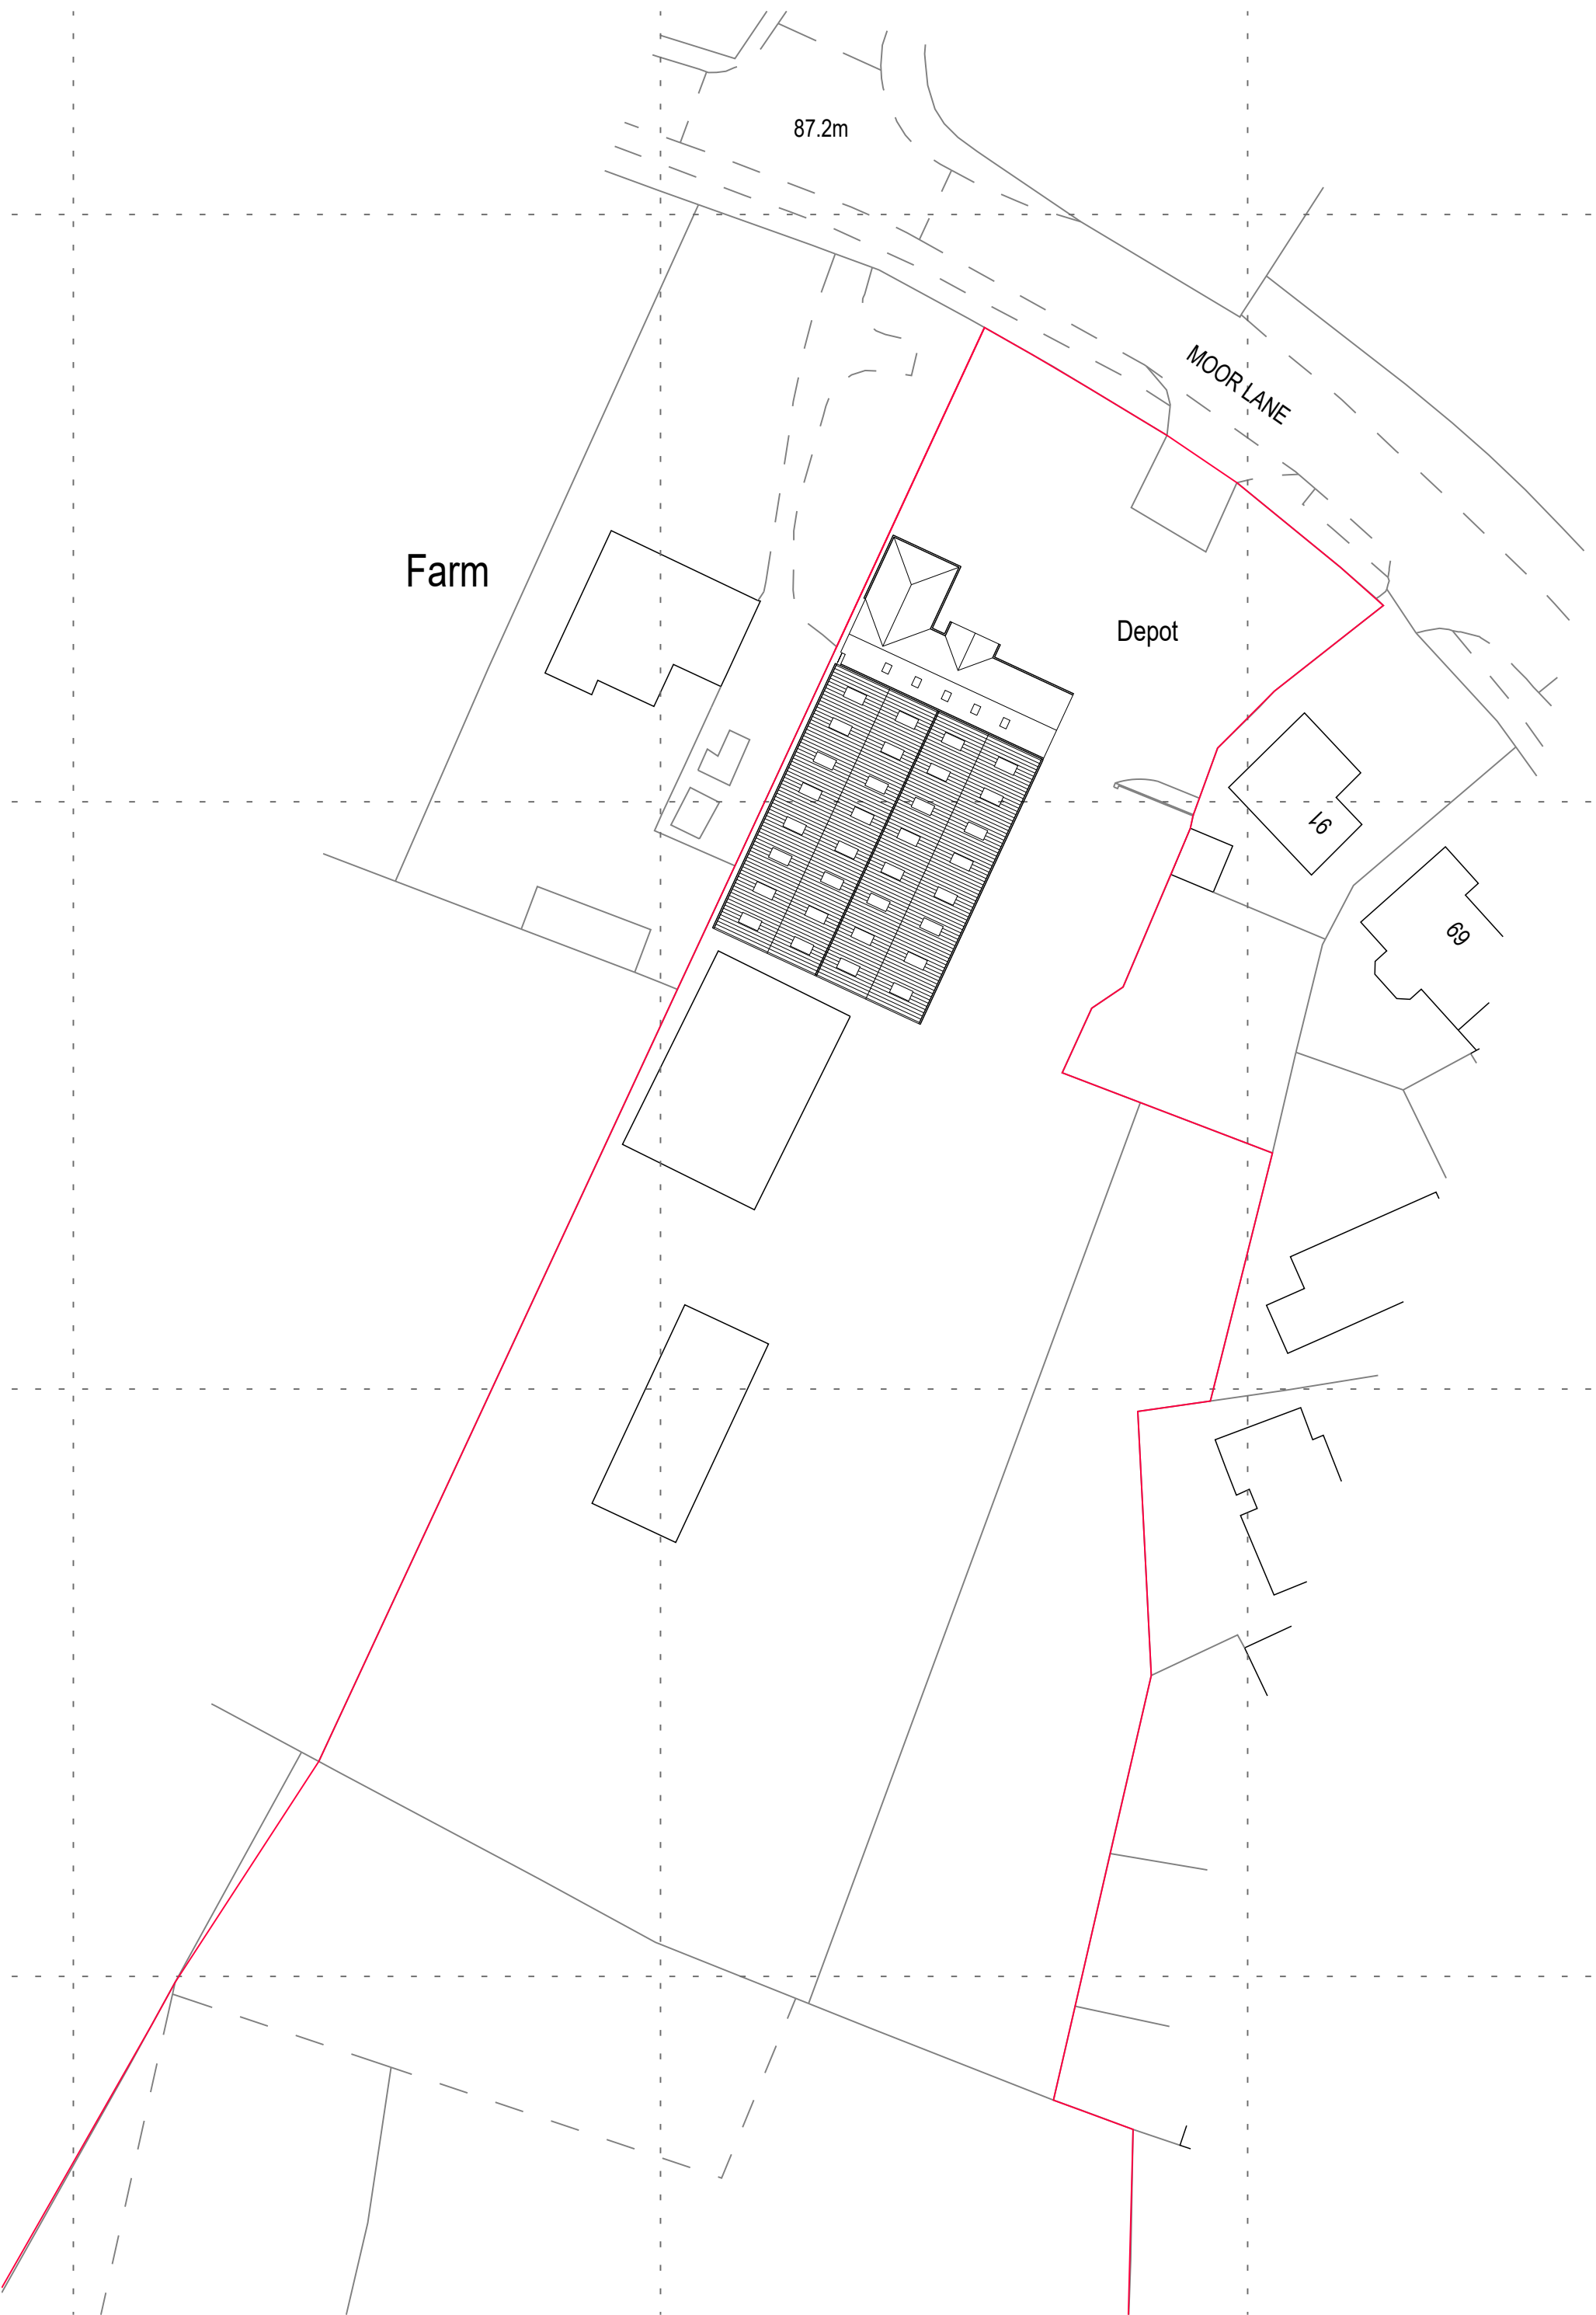

BLOCK PLAN (1:500)

Rev	Description	By	Date	Chkd
-----	-------------	----	------	------

PEREGA

perega.co.uk 12 United Business Park, Lowfields Road, Leeds, West Yorkshire LS12 6UB 0113 245 1282

Status **PLANNING**


Contract
HUWS GRAY
MOOR LANE, WOODFORD
SK7 1PL

Title
**SITE LOCATION PLAN &
BLOCK PLAN**

Project No. **L16438** Drawing No. **1000** Revision

Project Code	Originator	Zone	Level	Type	Role
--------------	------------	------	-------	------	------

Date	Drawn	Chkd	Passed	Scale	Size
16.06.21	DLT	MEF		AS SHOWN	A1

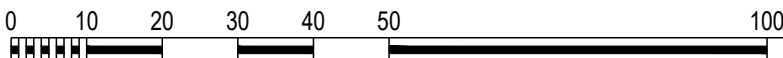

150mm

NOTES



A	EXTERNAL STORAGE REMOVED	DLT	04/10/21	MEF
Rev	Description	By	Date	Chkd



perega.co.uk 12 United Business Park, Lowfields Road, Leeds, West Yorkshire LS12 6UB 0113 245 1282

Status

Contract

HUWS GRAY
MOOR LANE, WOODFORD
SK7 1PL

Title
SITE LAYOUT PLAN

Project No.	L16438	Drawing No.	0999	Revision	A
-------------	--------	-------------	------	----------	---

Project Code	Originator	Zone	Level	Type	Role
PER	ZZ	XX	DR	S	

Date	Drawn	Chkd	Passed	Scale	Size
08.07.21	DLT	MEF		1:200@A0	A0


NOTES

MATERIALS KEY:


- ROOF:
- WAREHOUSE TO HAVE COLOUR COATED PROFILED SHEET ROOF COVERING (VAN DYKE BROWN BS08B29) WITH POLYCARBONATE ROOFLIGHTS.
 - TRADE COUNTER BUILDING TO HAVE BLUE/GREY CLAY TILES AS PREVIOUS. SOUTH FACE IS TO HAVE 5 NO VELUX ROOFLIGHTS.
- WALLS:
- WAREHOUSE WALLS ARE TO HAVE 1800mm HIGH RED FACED BRICKWORK WITH PROFILED METAL SHEET CLADDING ABOVE, VAN DYKE BROWN (BS08B29) AS PREVIOUS BUILDING.
 - TRADE COUNTER BUILDING TO BE CONSTRUCTED IN RED FACED BRICKWORK WITH WHITE uPVC WINDOWS AND DOORS AS PREVIOUS BUILDING.
 - RAINWATER GOODS TO BE PPC ALUMINIUM AS PREVIOUS.




FRONT ELEVATION
(1 : 100)

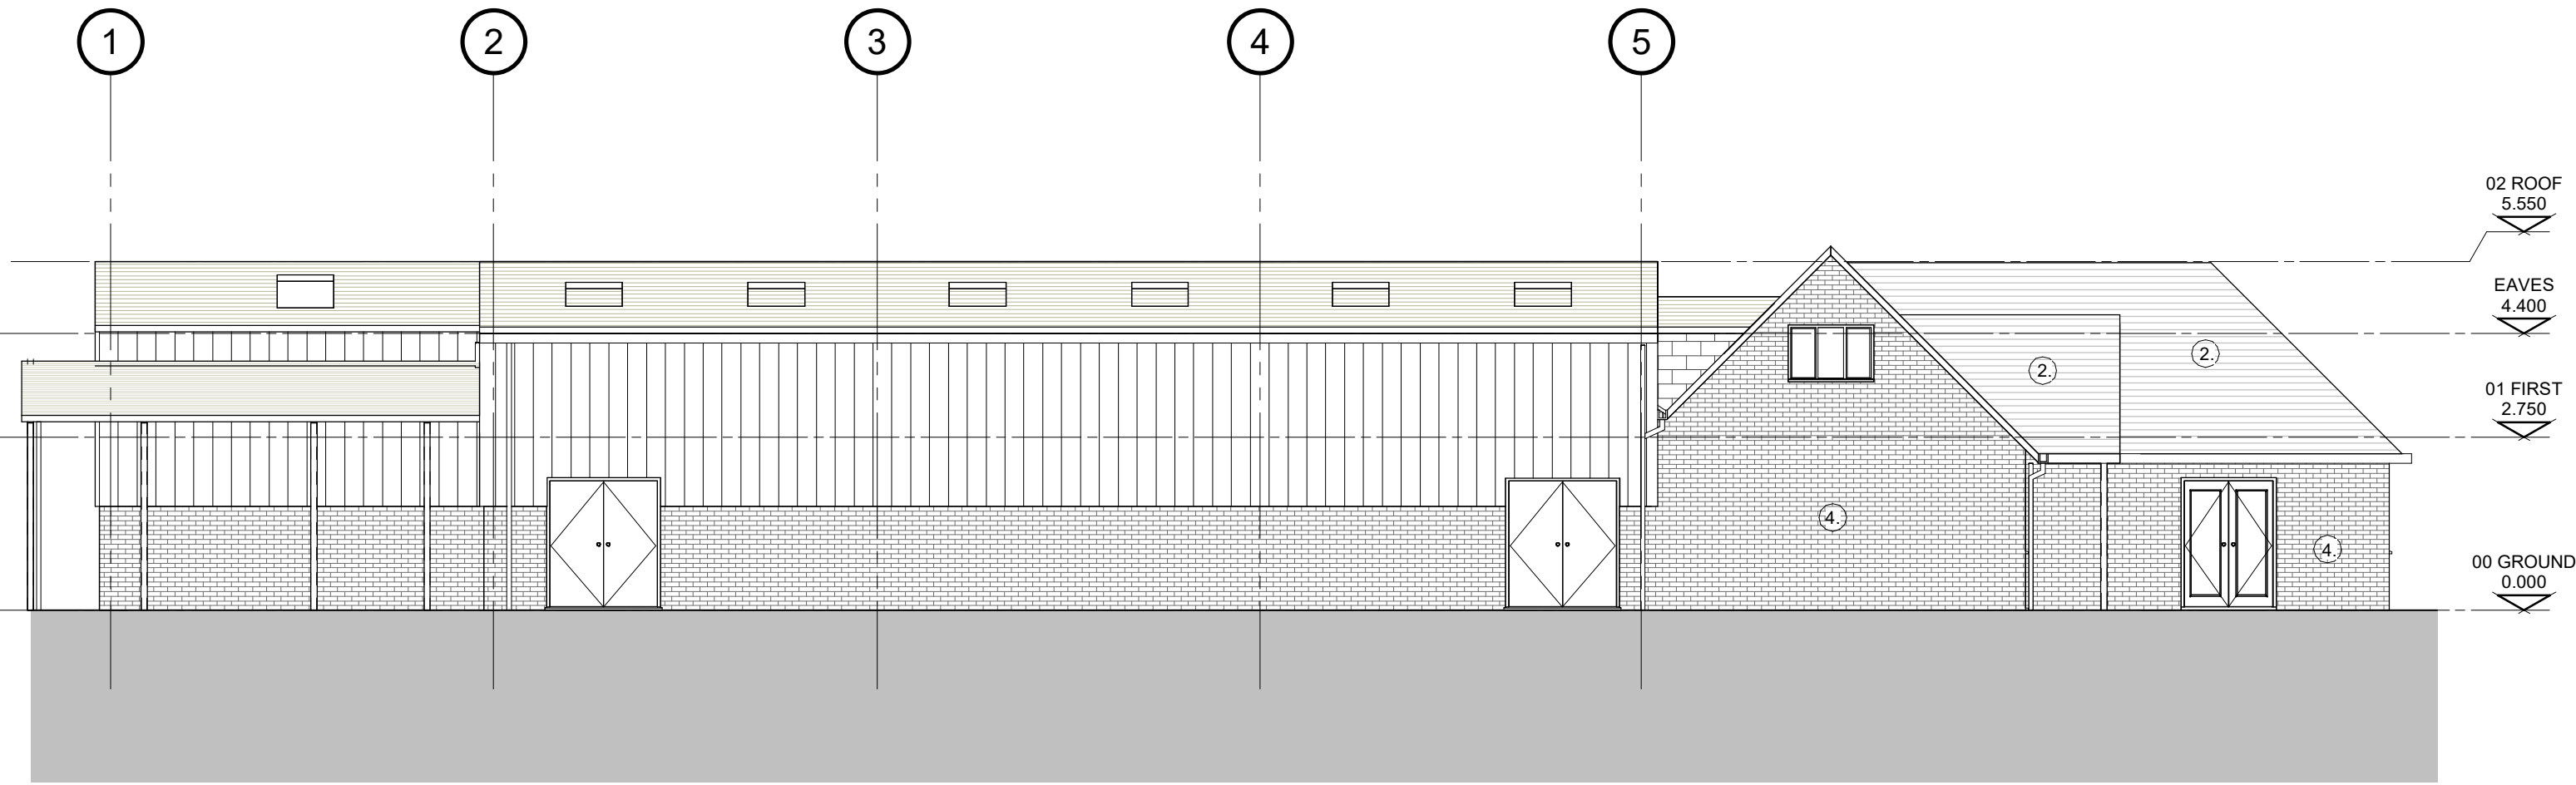

LEFT ELEVATION
(1 : 100)

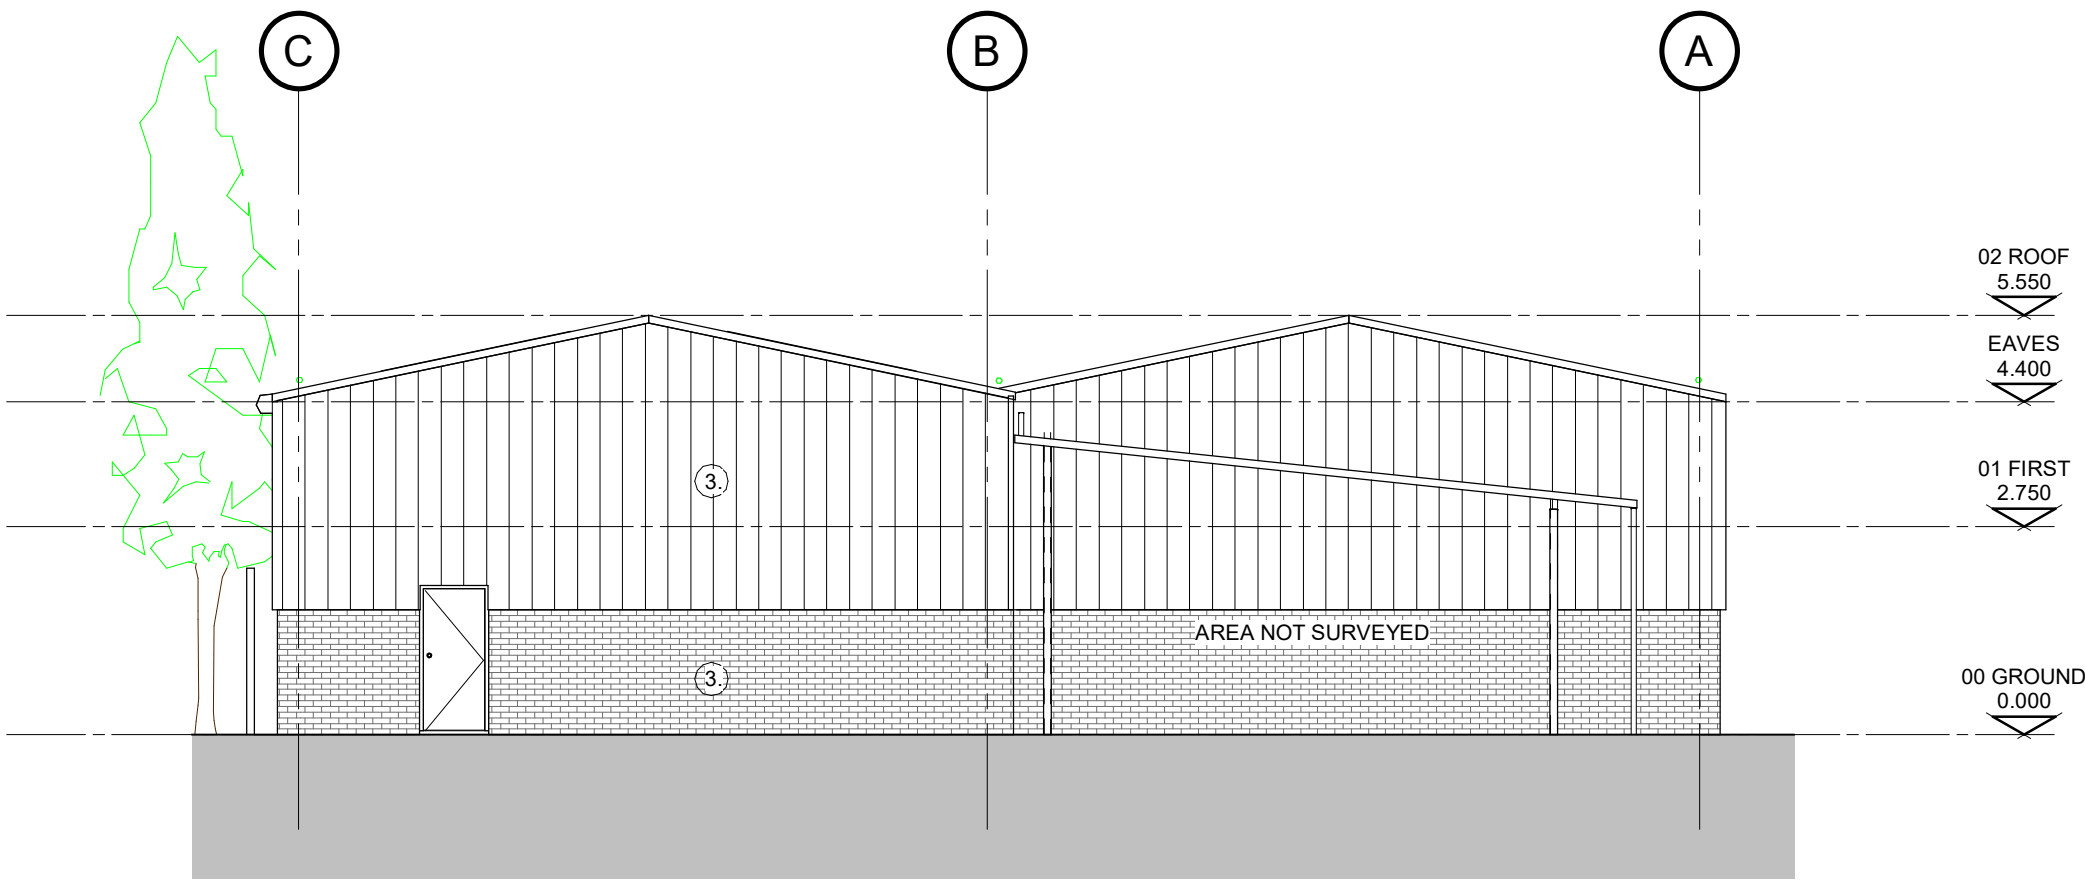

REAR ELEVATION
(1 : 100)

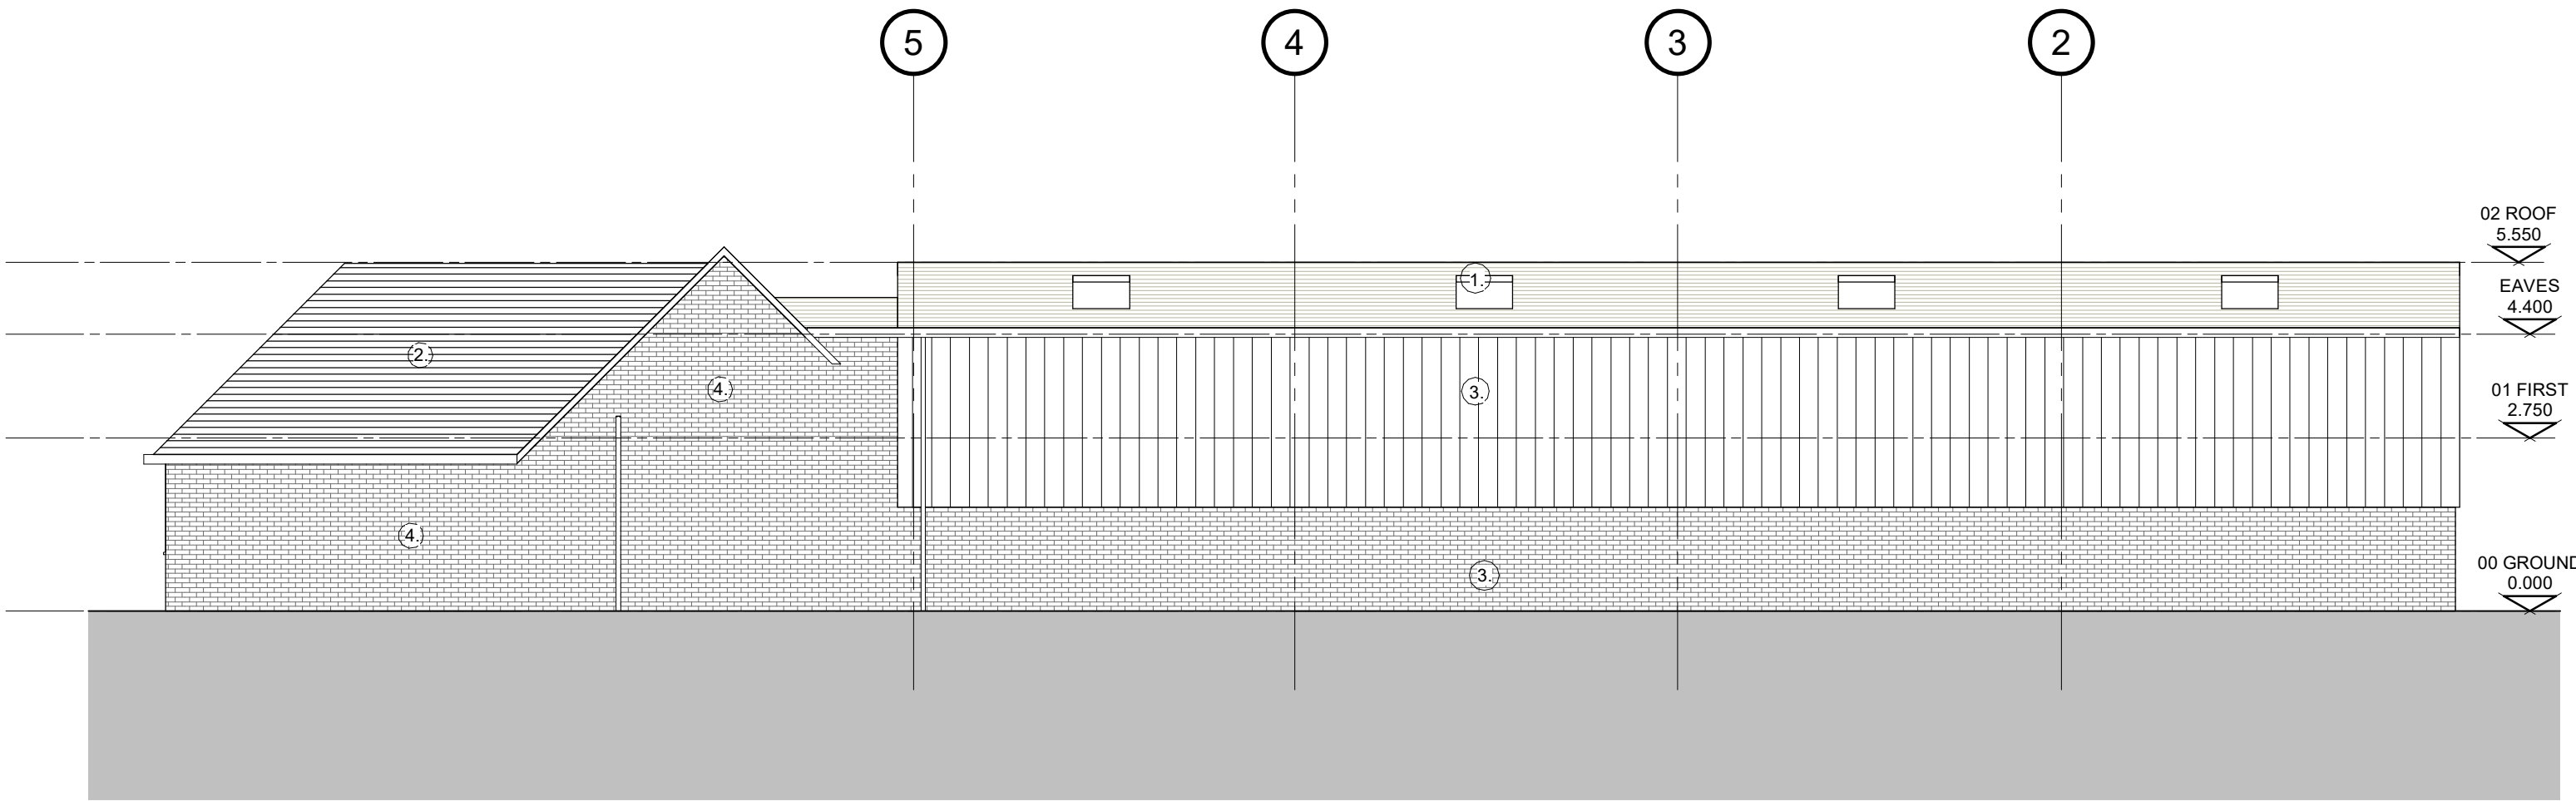

RIGHT ELEVATION
(1 : 100)

Rev	Description	By	Date	Chkd
-----	-------------	----	------	------

PEREGA

perega.co.uk 12 United Business Park, Lowfields Road, Leeds West Yorkshire LS12 6UB 0113 245 1282

Status **PLANNING**

Contract
HUWS GRAY
MOOR LANE, WOODFORD
SK7 1PL

Title
PRE FIRE ASSUMED ELEVATIONS

Project No.	Drawing No.	Revision
-------------	-------------	----------

L16438 **1010**

Project Code	Originator	Zone	Level	Type	Role
--------------	------------	------	-------	------	------

Date	Drawn	Chkd	Passed	Scale	Size
27.07.21	DLT	MEF		AS SHOWN	A1

NOTES

MATERIALS KEY:

ROOF:


- WAREHOUSE TO HAVE COLOUR COATED PROFILED SHEET ROOF COVERING (VAN DYKE BROWN BS08B29) WITH POLYCARBONATE ROOFLIGHTS.
- TRADE COUNTER BUILDING TO HAVE BLUE/GREY CLAY TILES AS PREVIOUS. SOUTH FACE IS TO HAVE 5 NO VELUX ROOFLIGHTS.

WALLS:


- 1800mm HIGH RED FACED BRICKWORK
- HORIZONTAL UNTREATED CEDAR CLADDING
- PROFILED METAL SHEET CLADDING, VAN DYKE BROWN (BS08B29)
- TRADE COUNTER BUILDING TO BE CONSTRUCTED IN RED FACED BRICKWORK WITH WHITE uPVC WINDOWS AND DOORS AS PREVIOUS BUILDING.
- RAINWATER GOODS TO BE PPC ALUMINIUM AS PREVIOUS.




FRONT ELEVATION
(1 : 100)

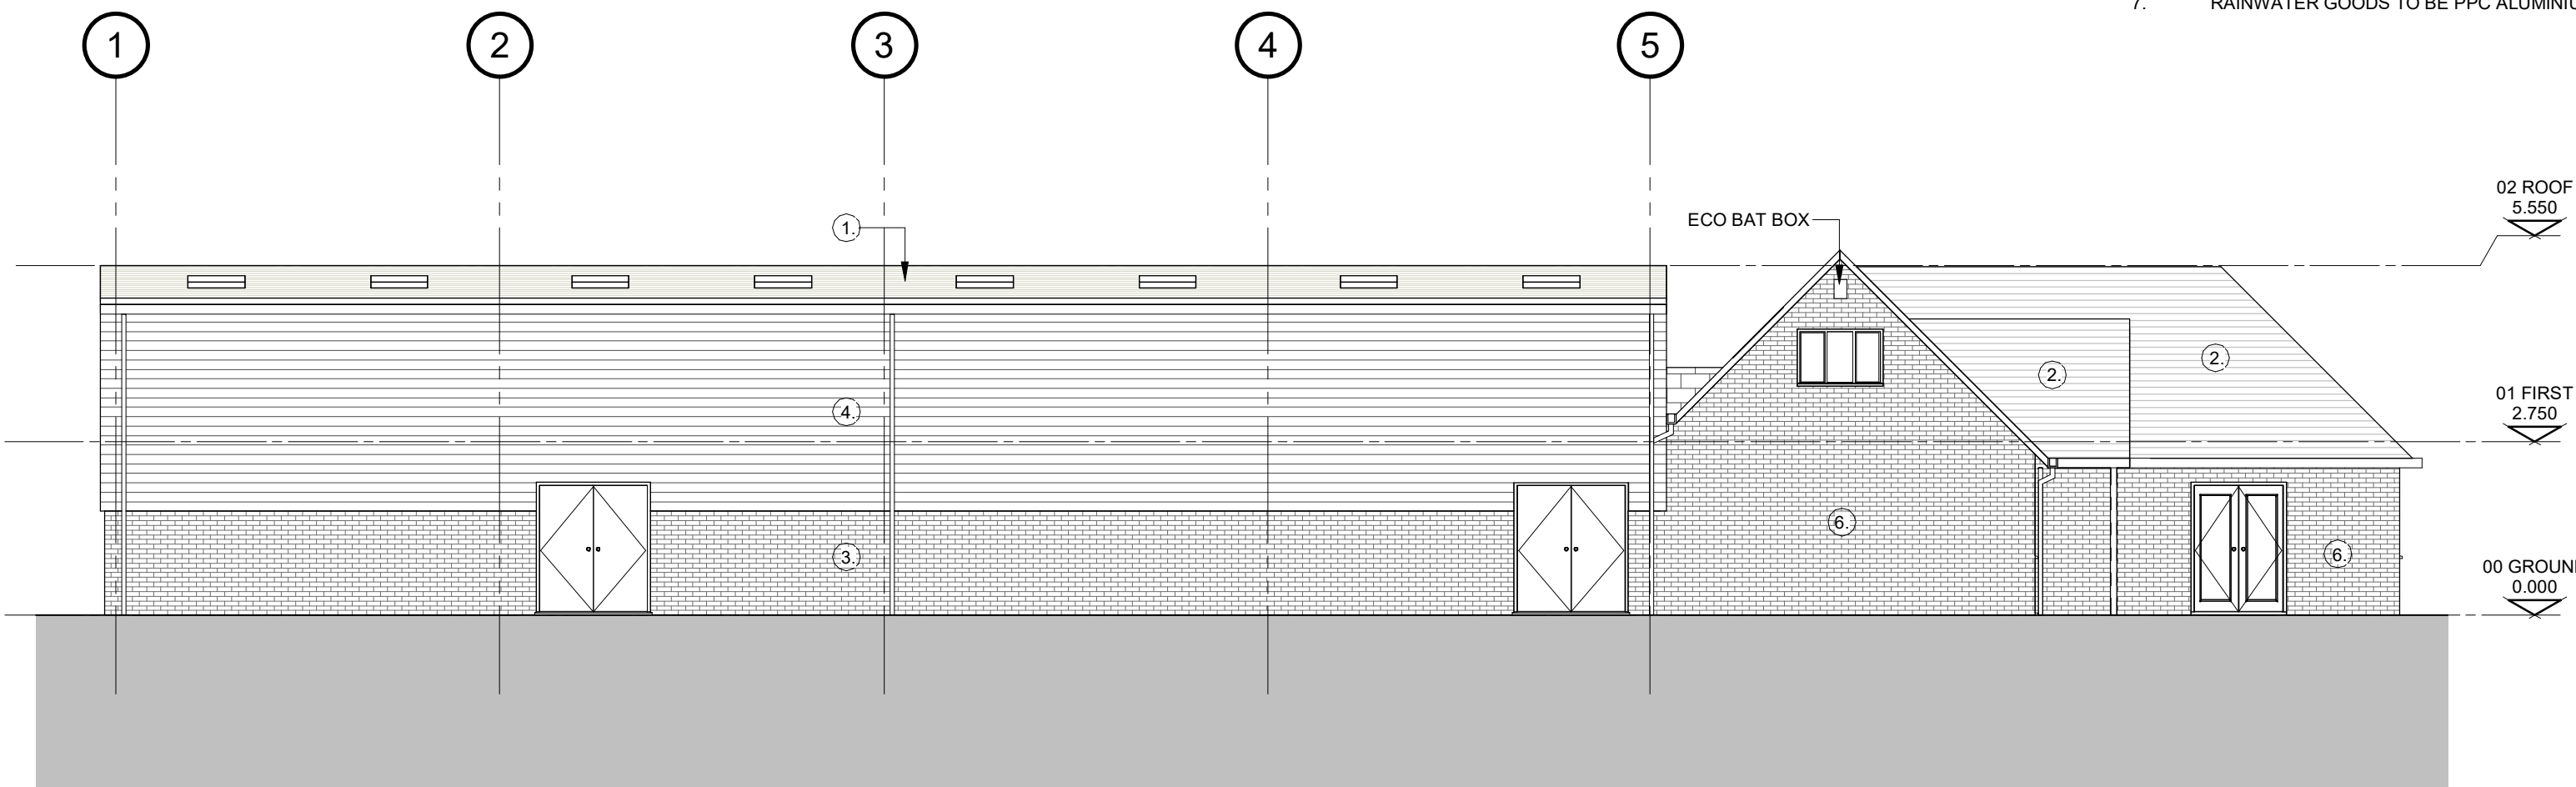

LEFT ELEVATION
(1 : 100)

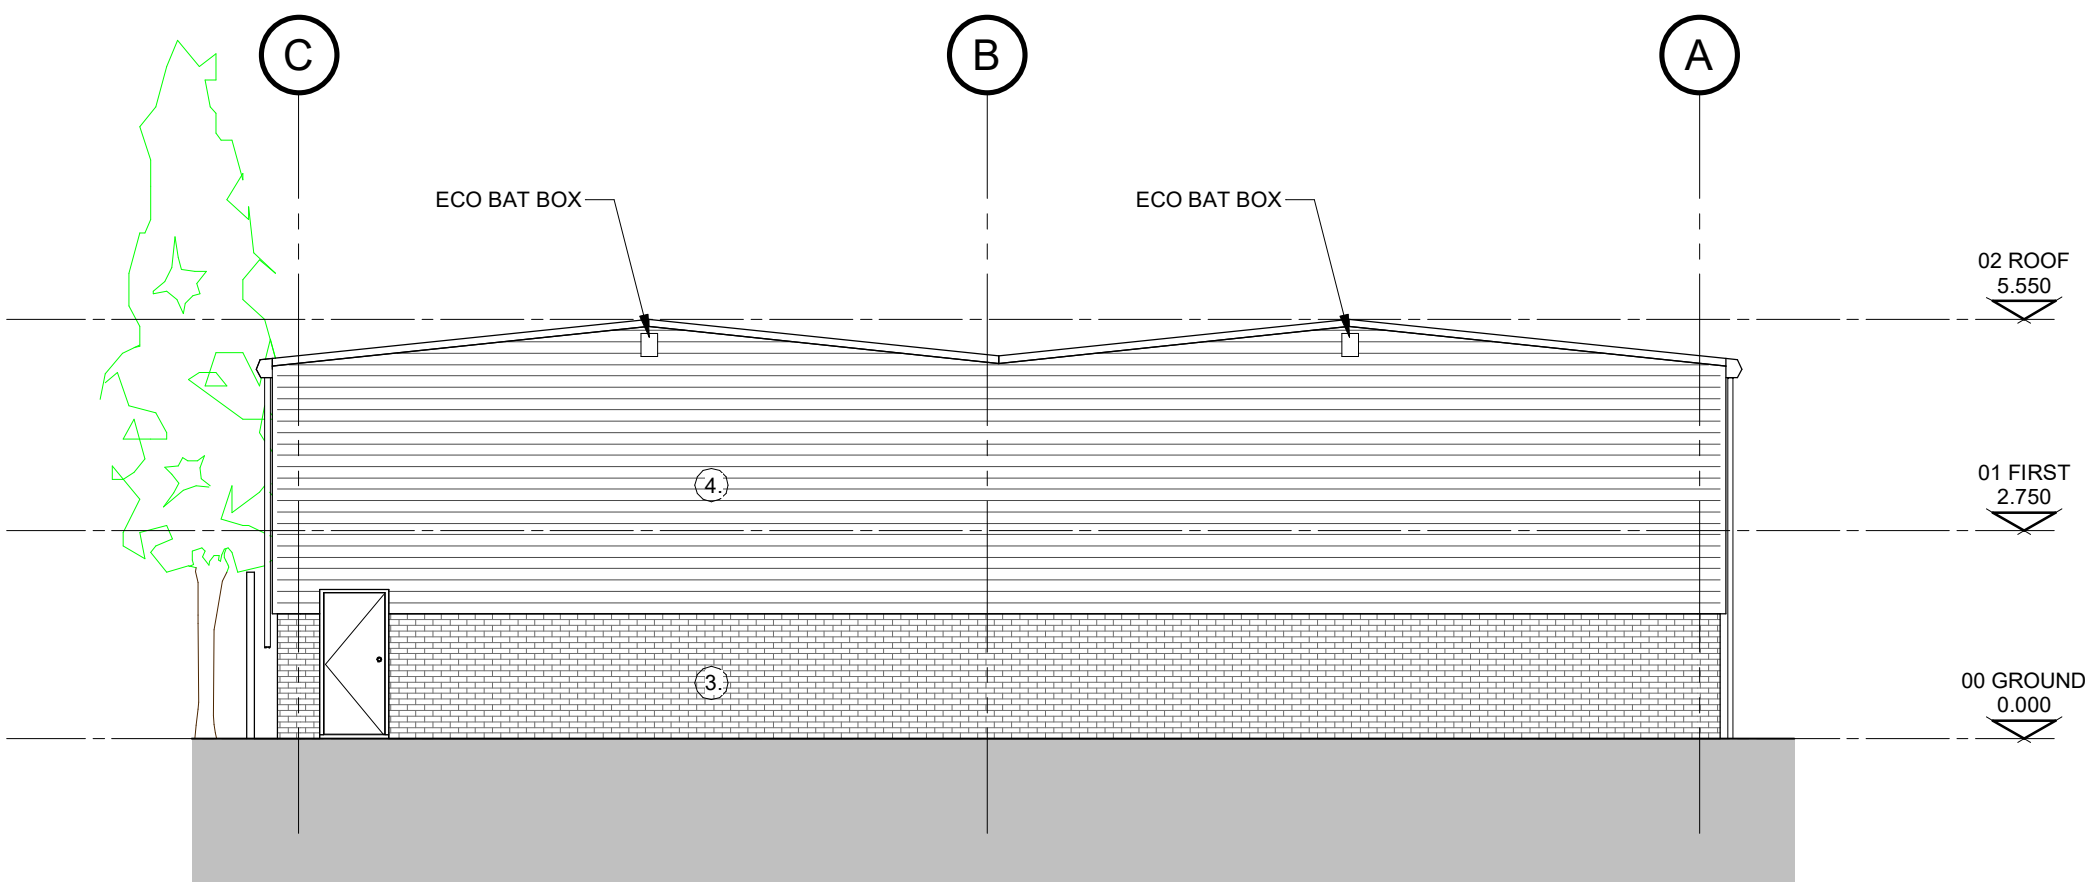

REAR ELEVATION
(1 : 100)

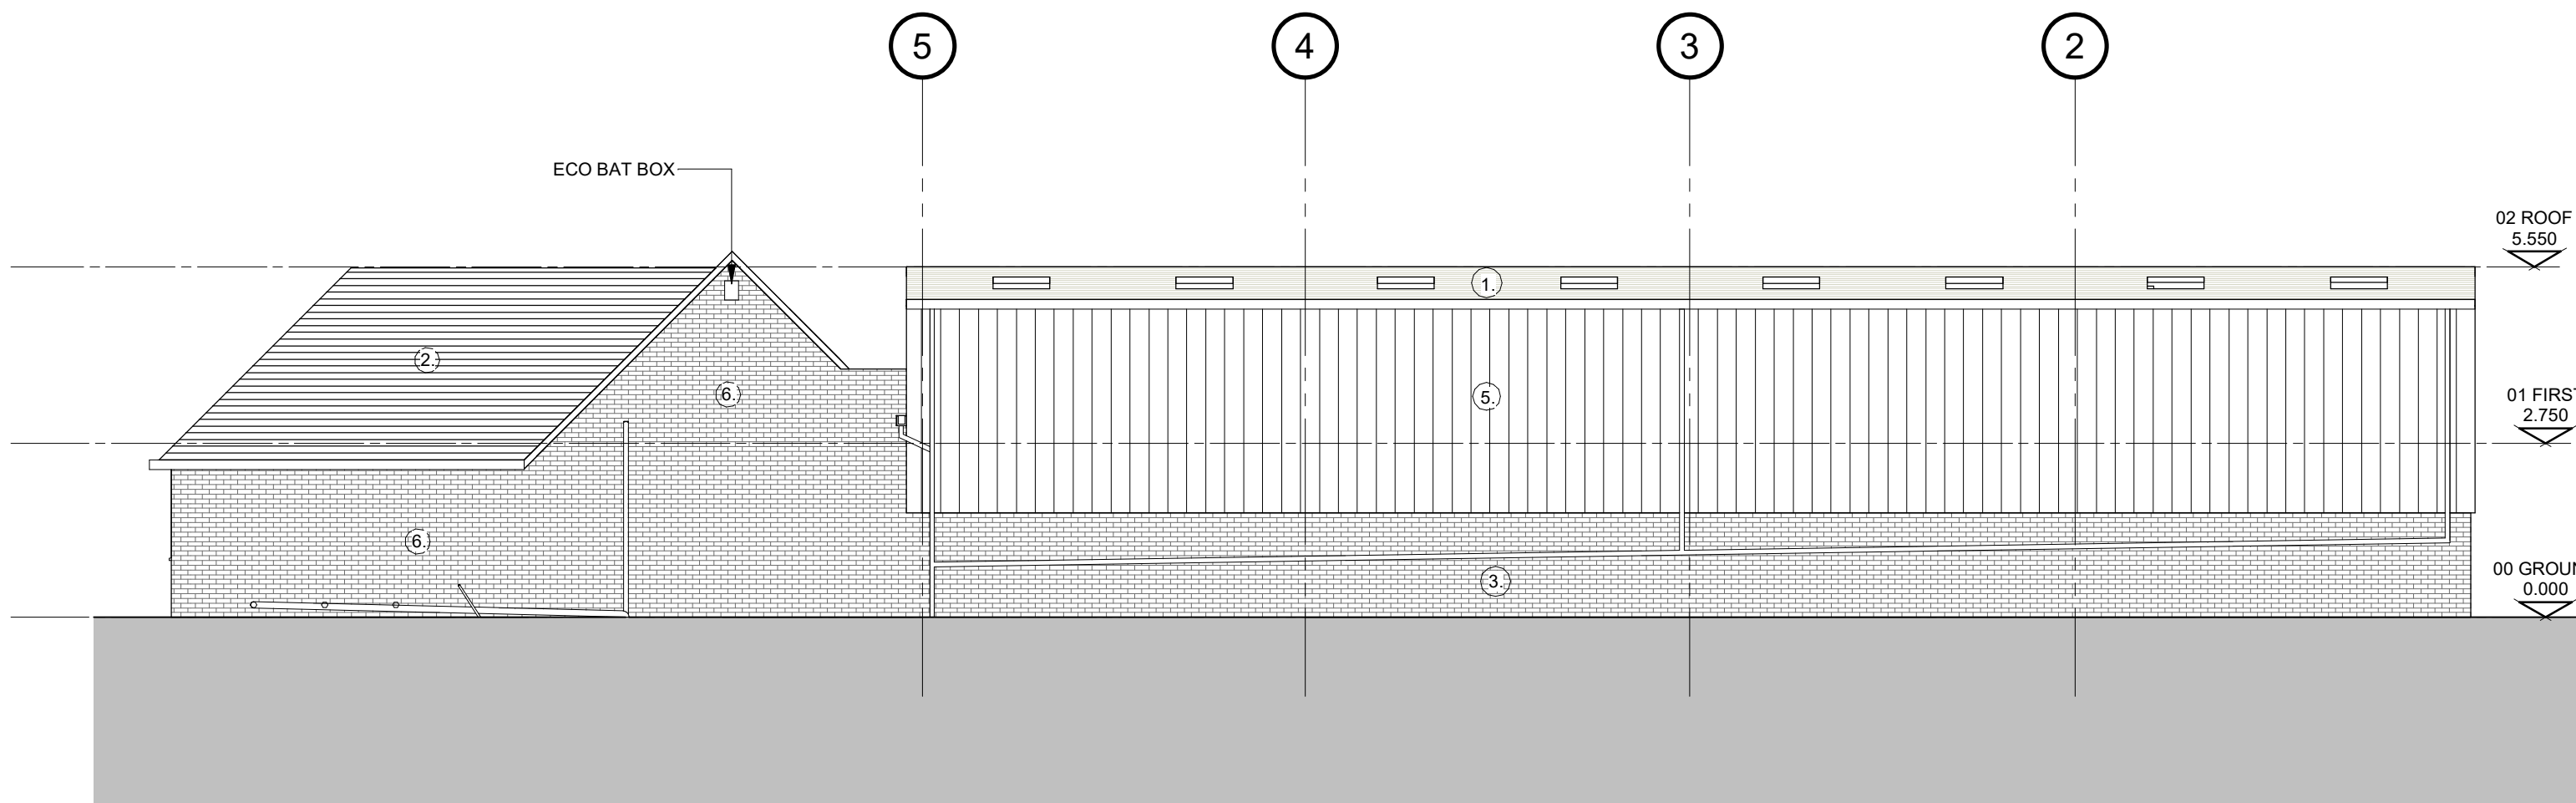

RIGHT ELEVATION
(1 : 100)

BOUNDARY LINE LANDSCAPING REMOVED FOR CLARITY

C	CEDAR CLADDING/BAT BOXES ADDED	DLT	05.10.21	MEF
B	DOOR LOCATIONS/CLADDING COLOUR AS EXISTING, ISSUED FOR PLANNING	DLT	04.06.21	MEF
A	CLIENT ADJUSTMENTS	DLT	16.06.21	MEF
Rev	Description	By	Date	Chkd

PEREGA

perega.co.uk 12 United Business Park, Lowfields Road, Leeds West Yorkshire LS12 6UB 0113 245 1282

Status **PLANNING**

Contract
HUWS GRAY
MOOR LANE, WOODFORD
SK7 1PL

Title
PROPOSED ELEVATIONS



Project No. Drawing No. Revision

L16438 **1001** **C**

Project Code Originator Zone Level Type Role

Date Drawn Chkd Passed Scale Size
06.05.2021 DLT MEF AS SHOWN A1

NOTES

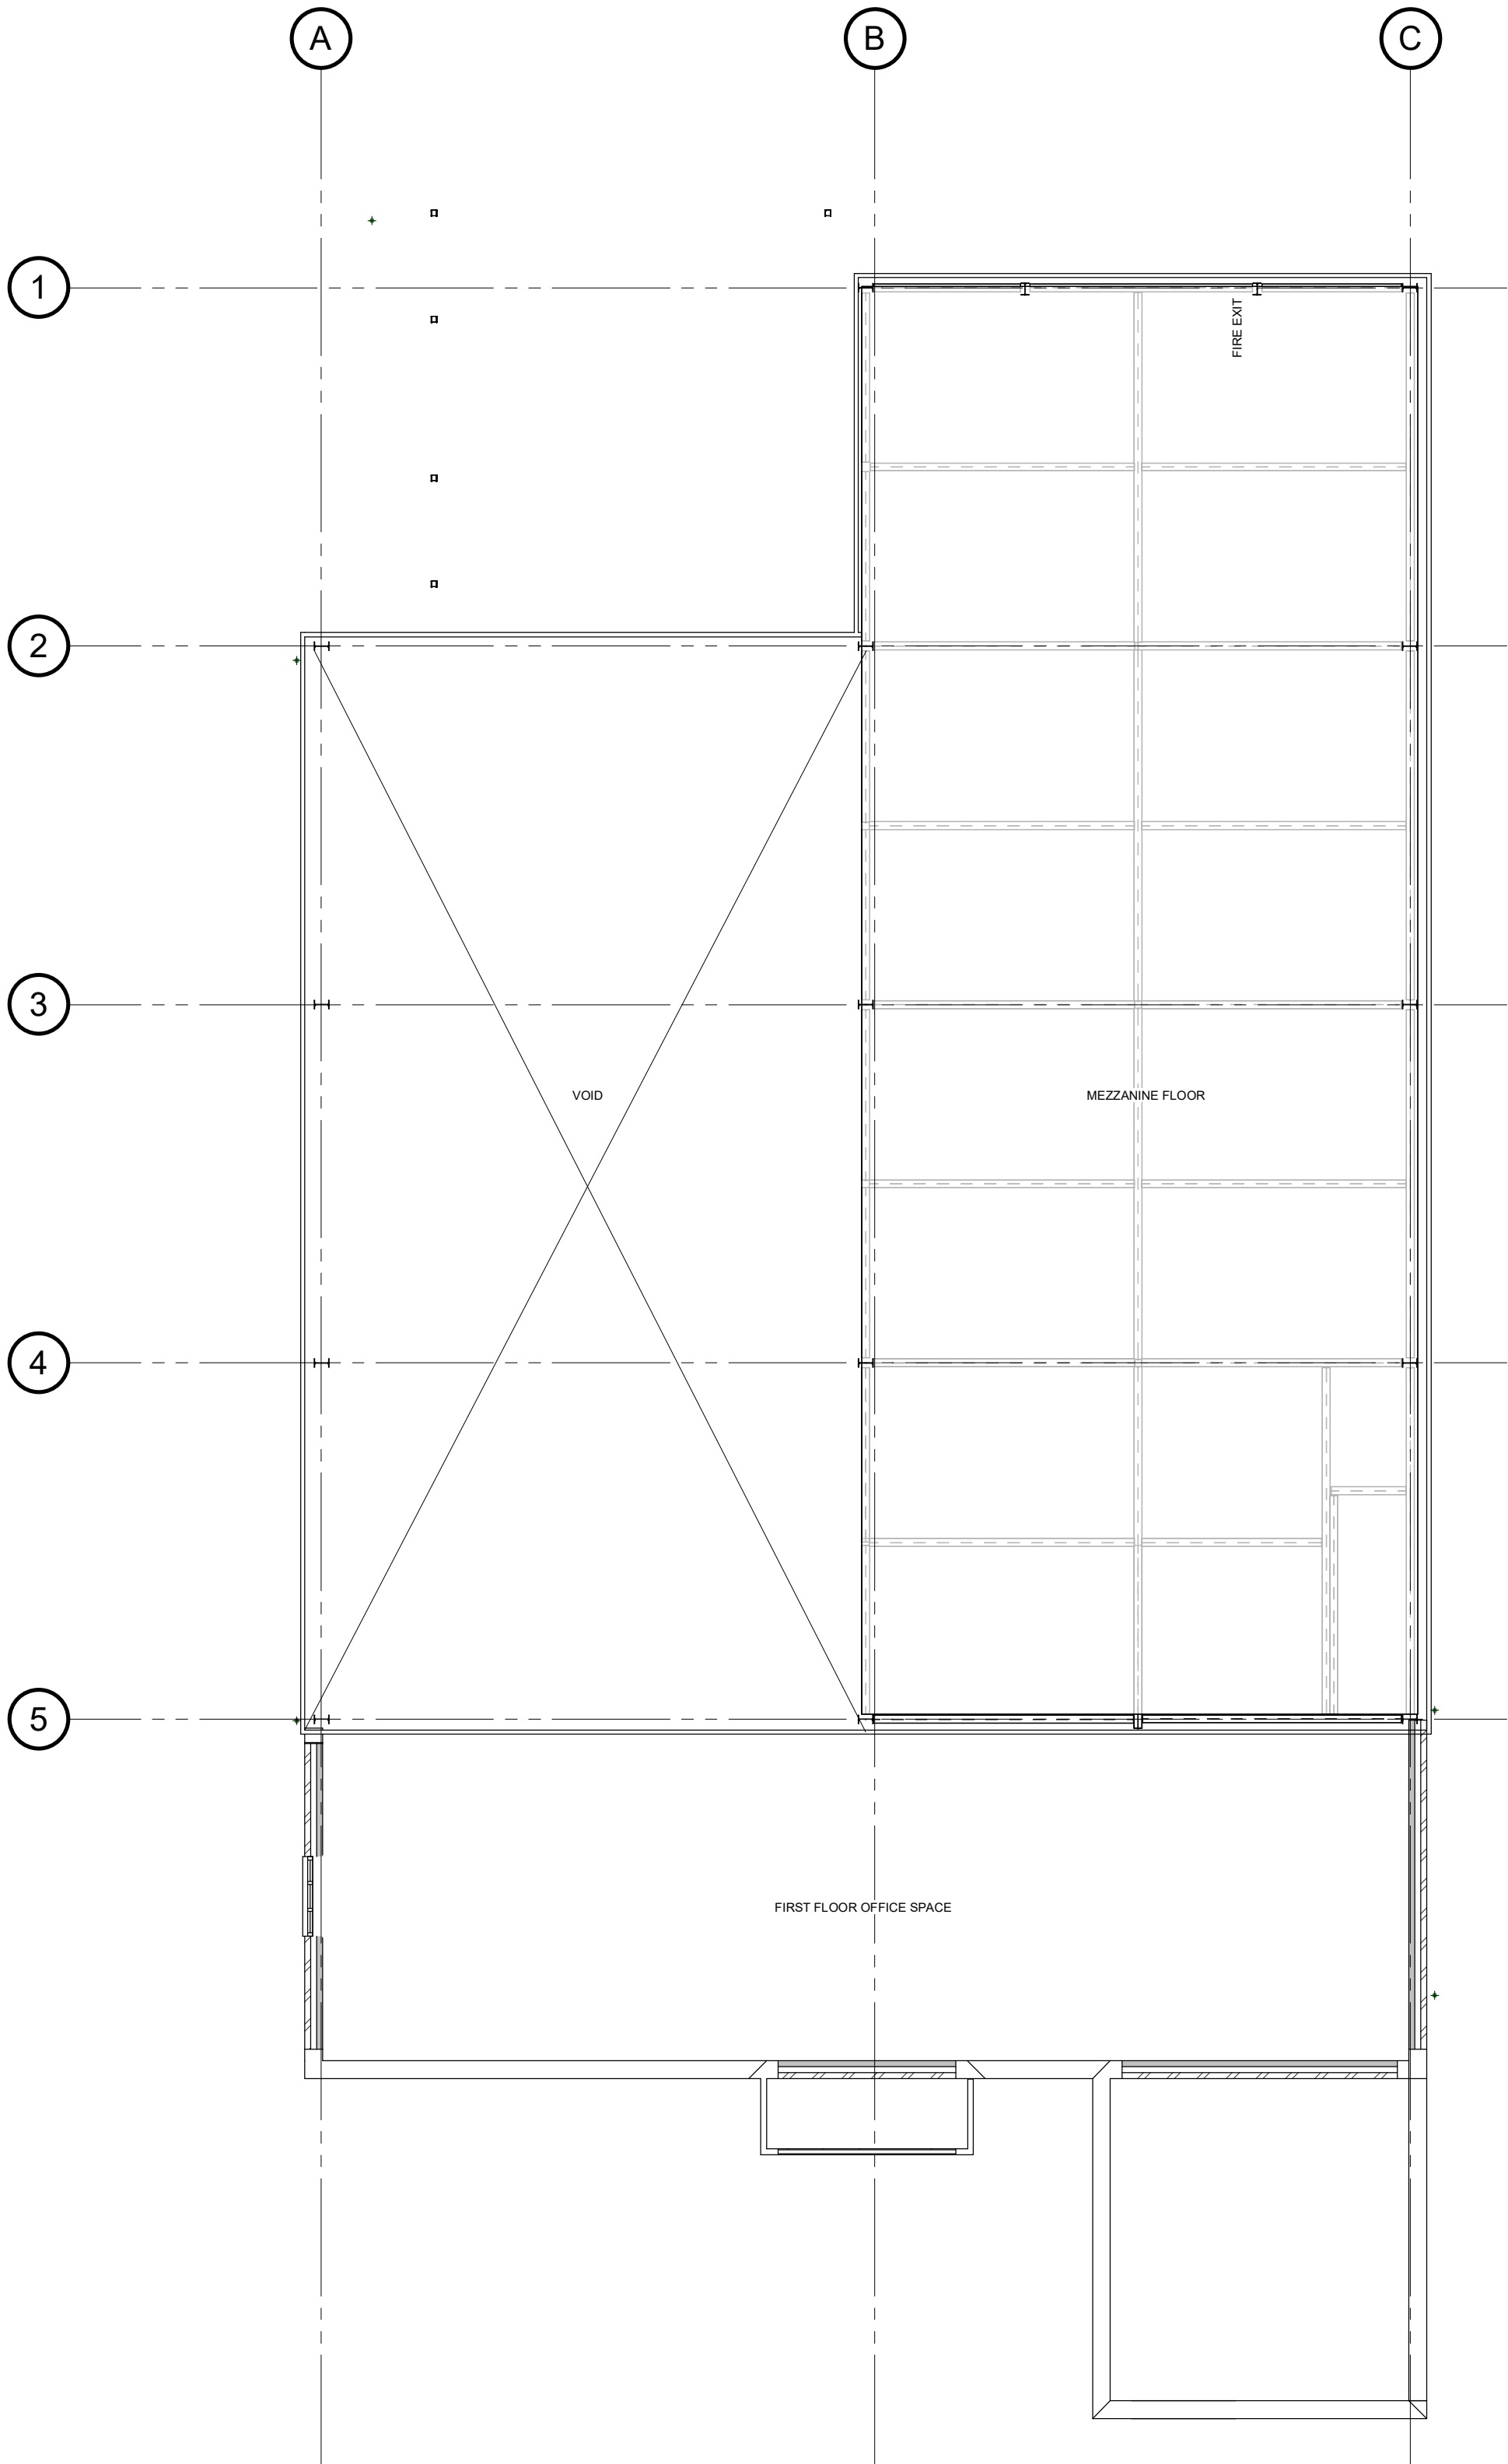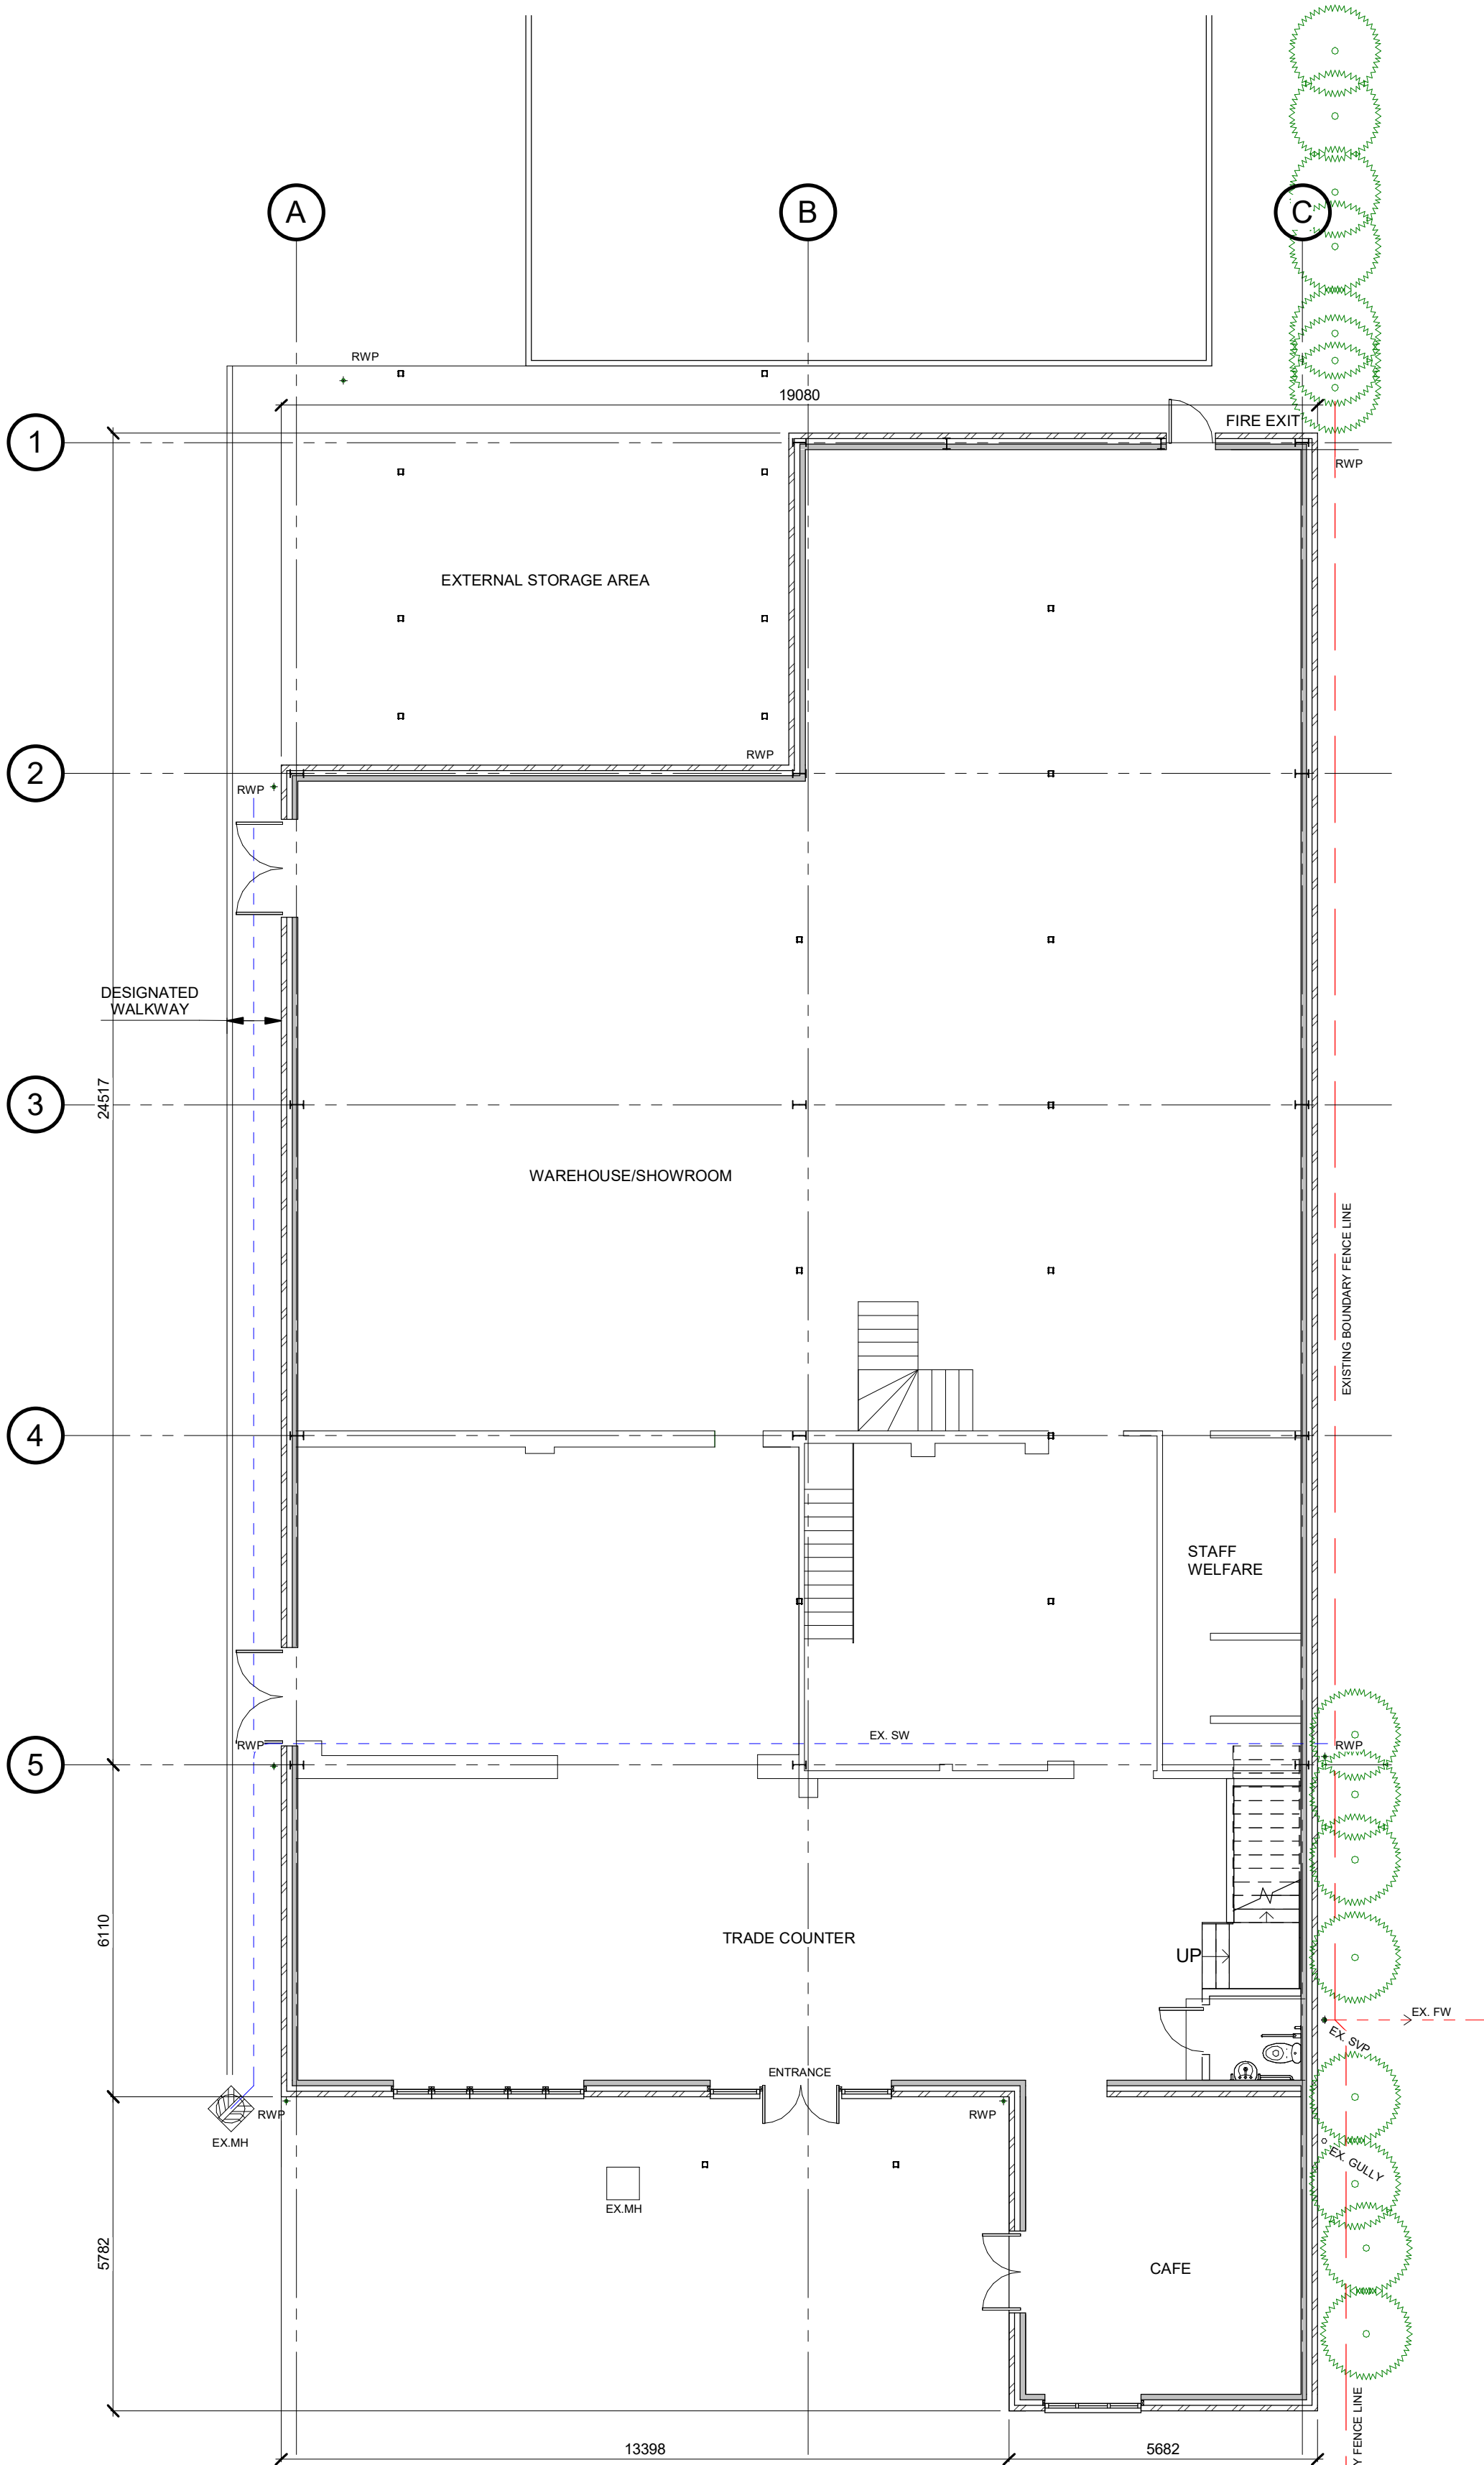

Rev	Description	By	Date	Chkd
-----	-------------	----	------	------

PEREGA

perega.co.uk 12 United Business Park, Lowfields Road, Leeds West Yorkshire LS12 6UB 0113 245 1282

Contract

HUWS GRAY
MOOR LANE, WOODFORD
SK7 1PL

Title

PRE FIRE ASSUMED PLANS

Project No. Drawing No. Revision


L16438 1011

Project Code Originator Zone Level Type Role


Date Drawn Chkd Passed Scale Size

27.07.21 DLT MEF AS SHOWN A1

NOTES

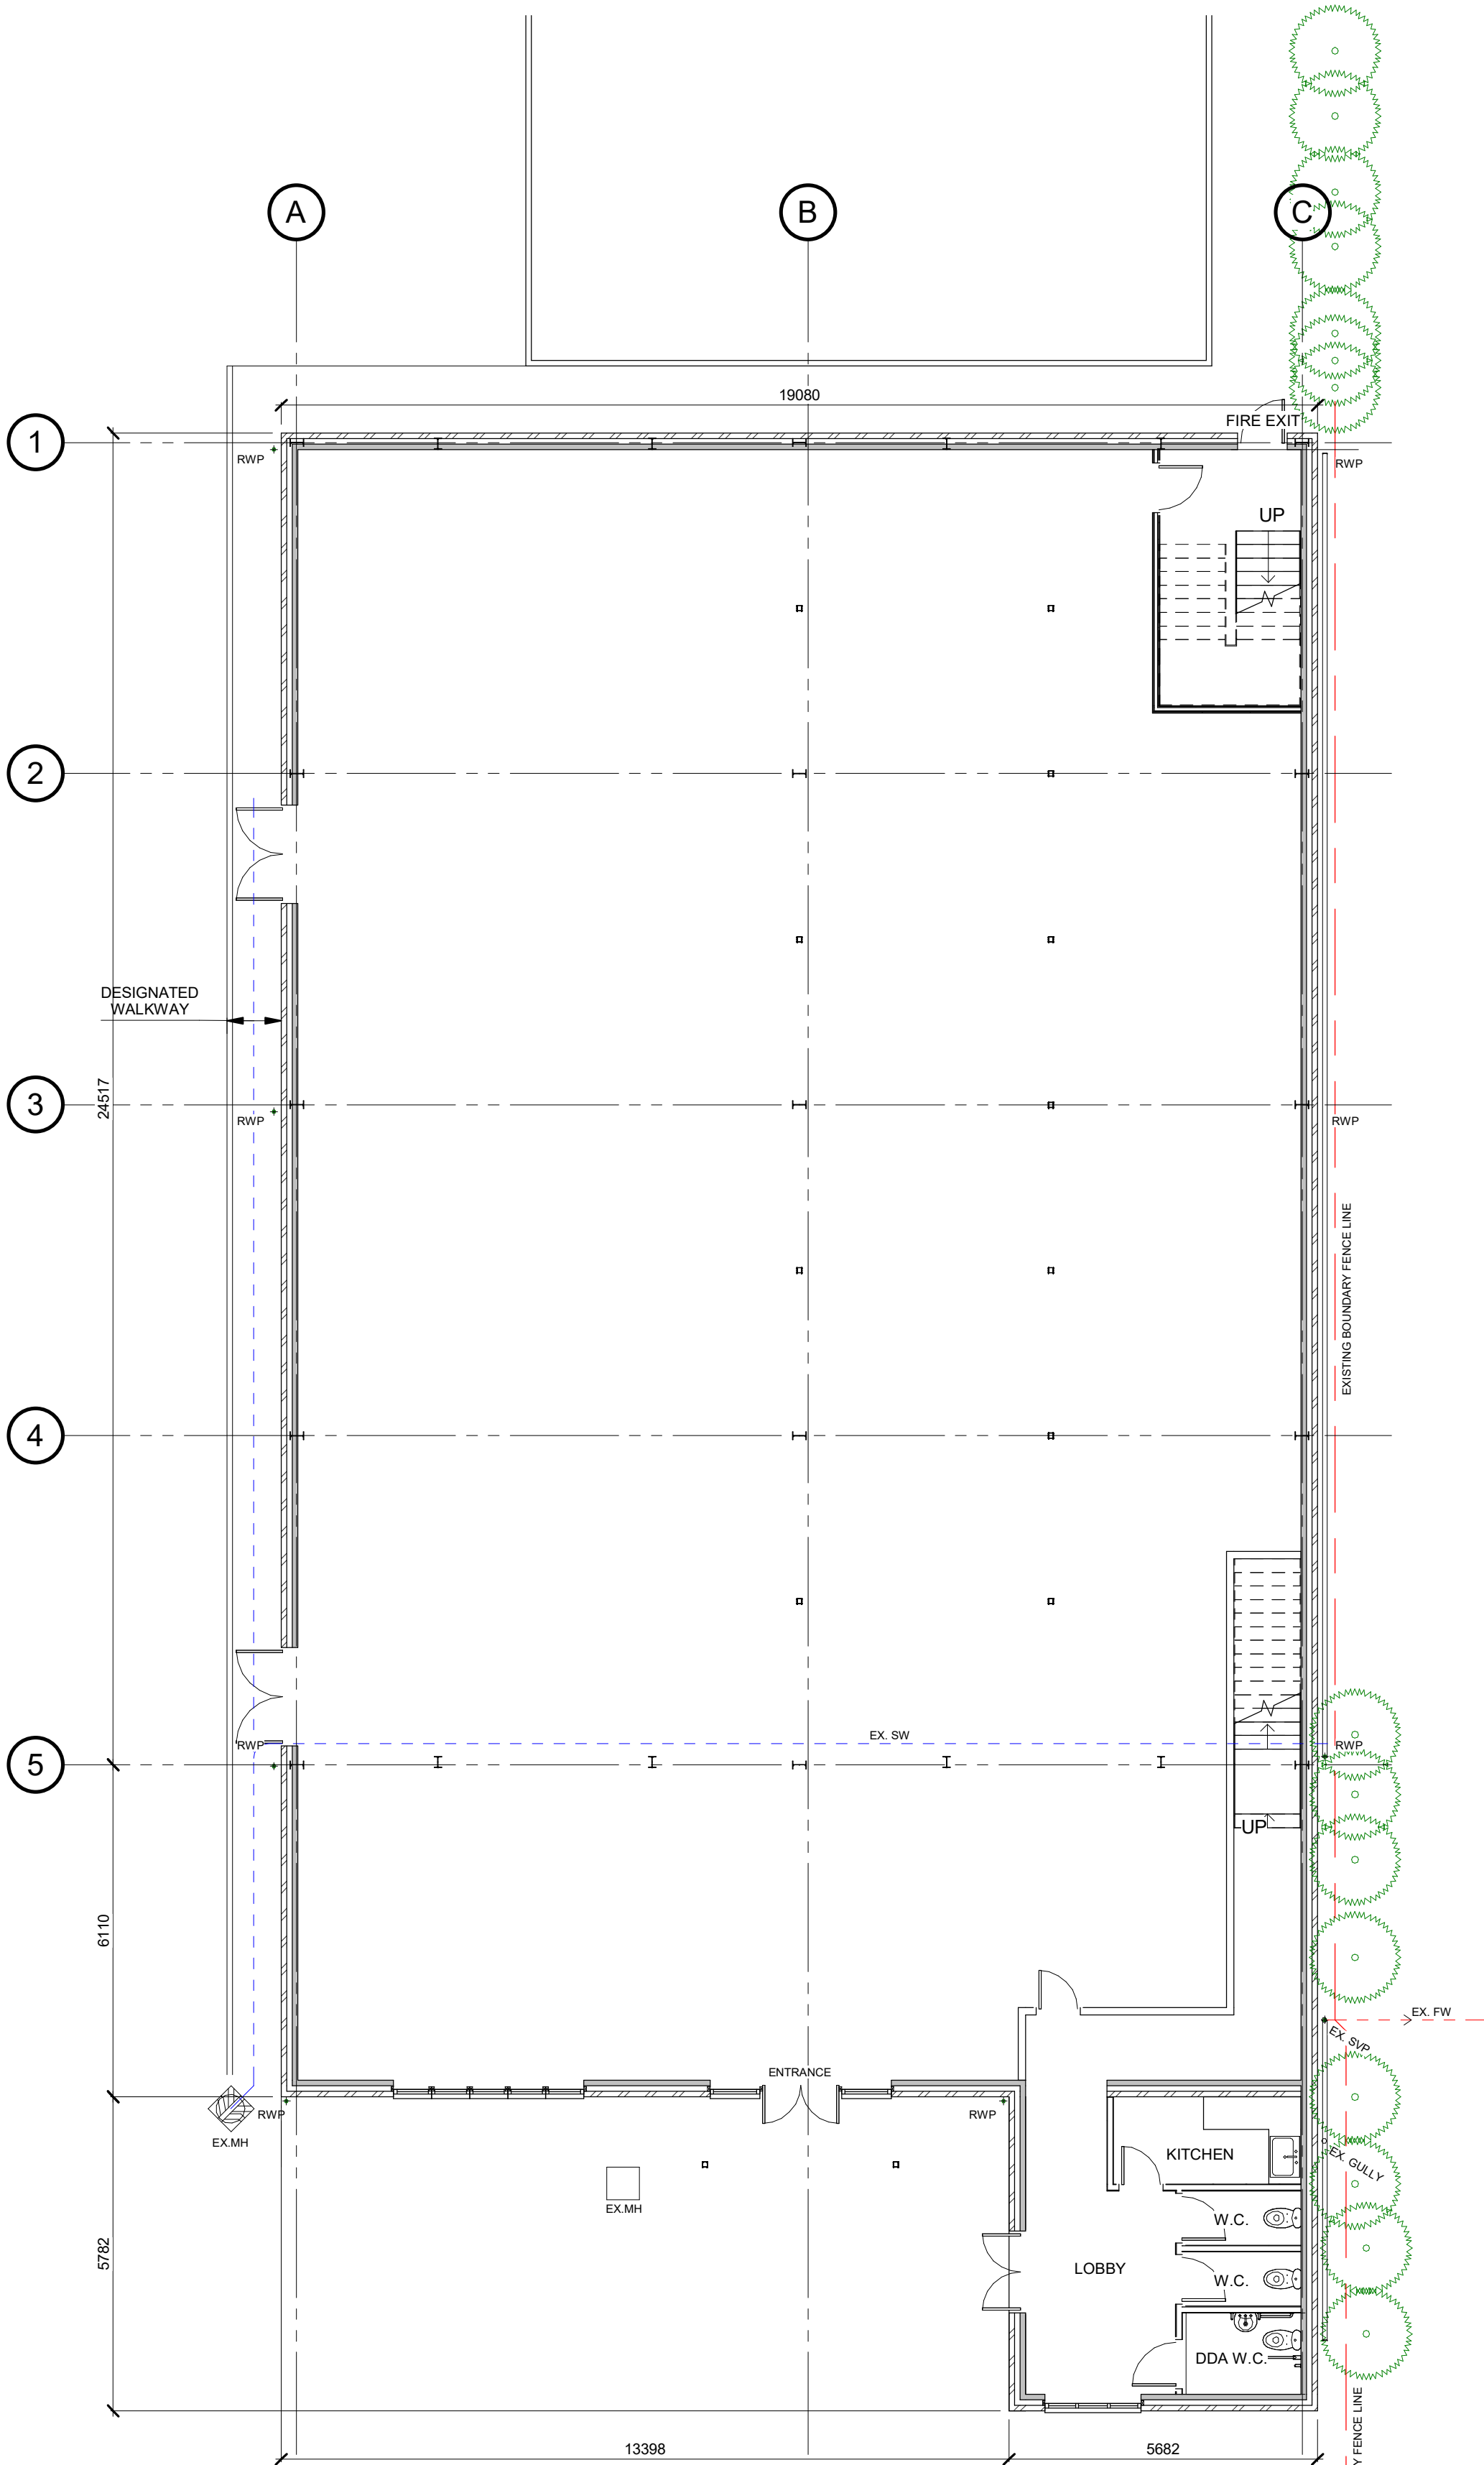

00 GROUND
(1:100)

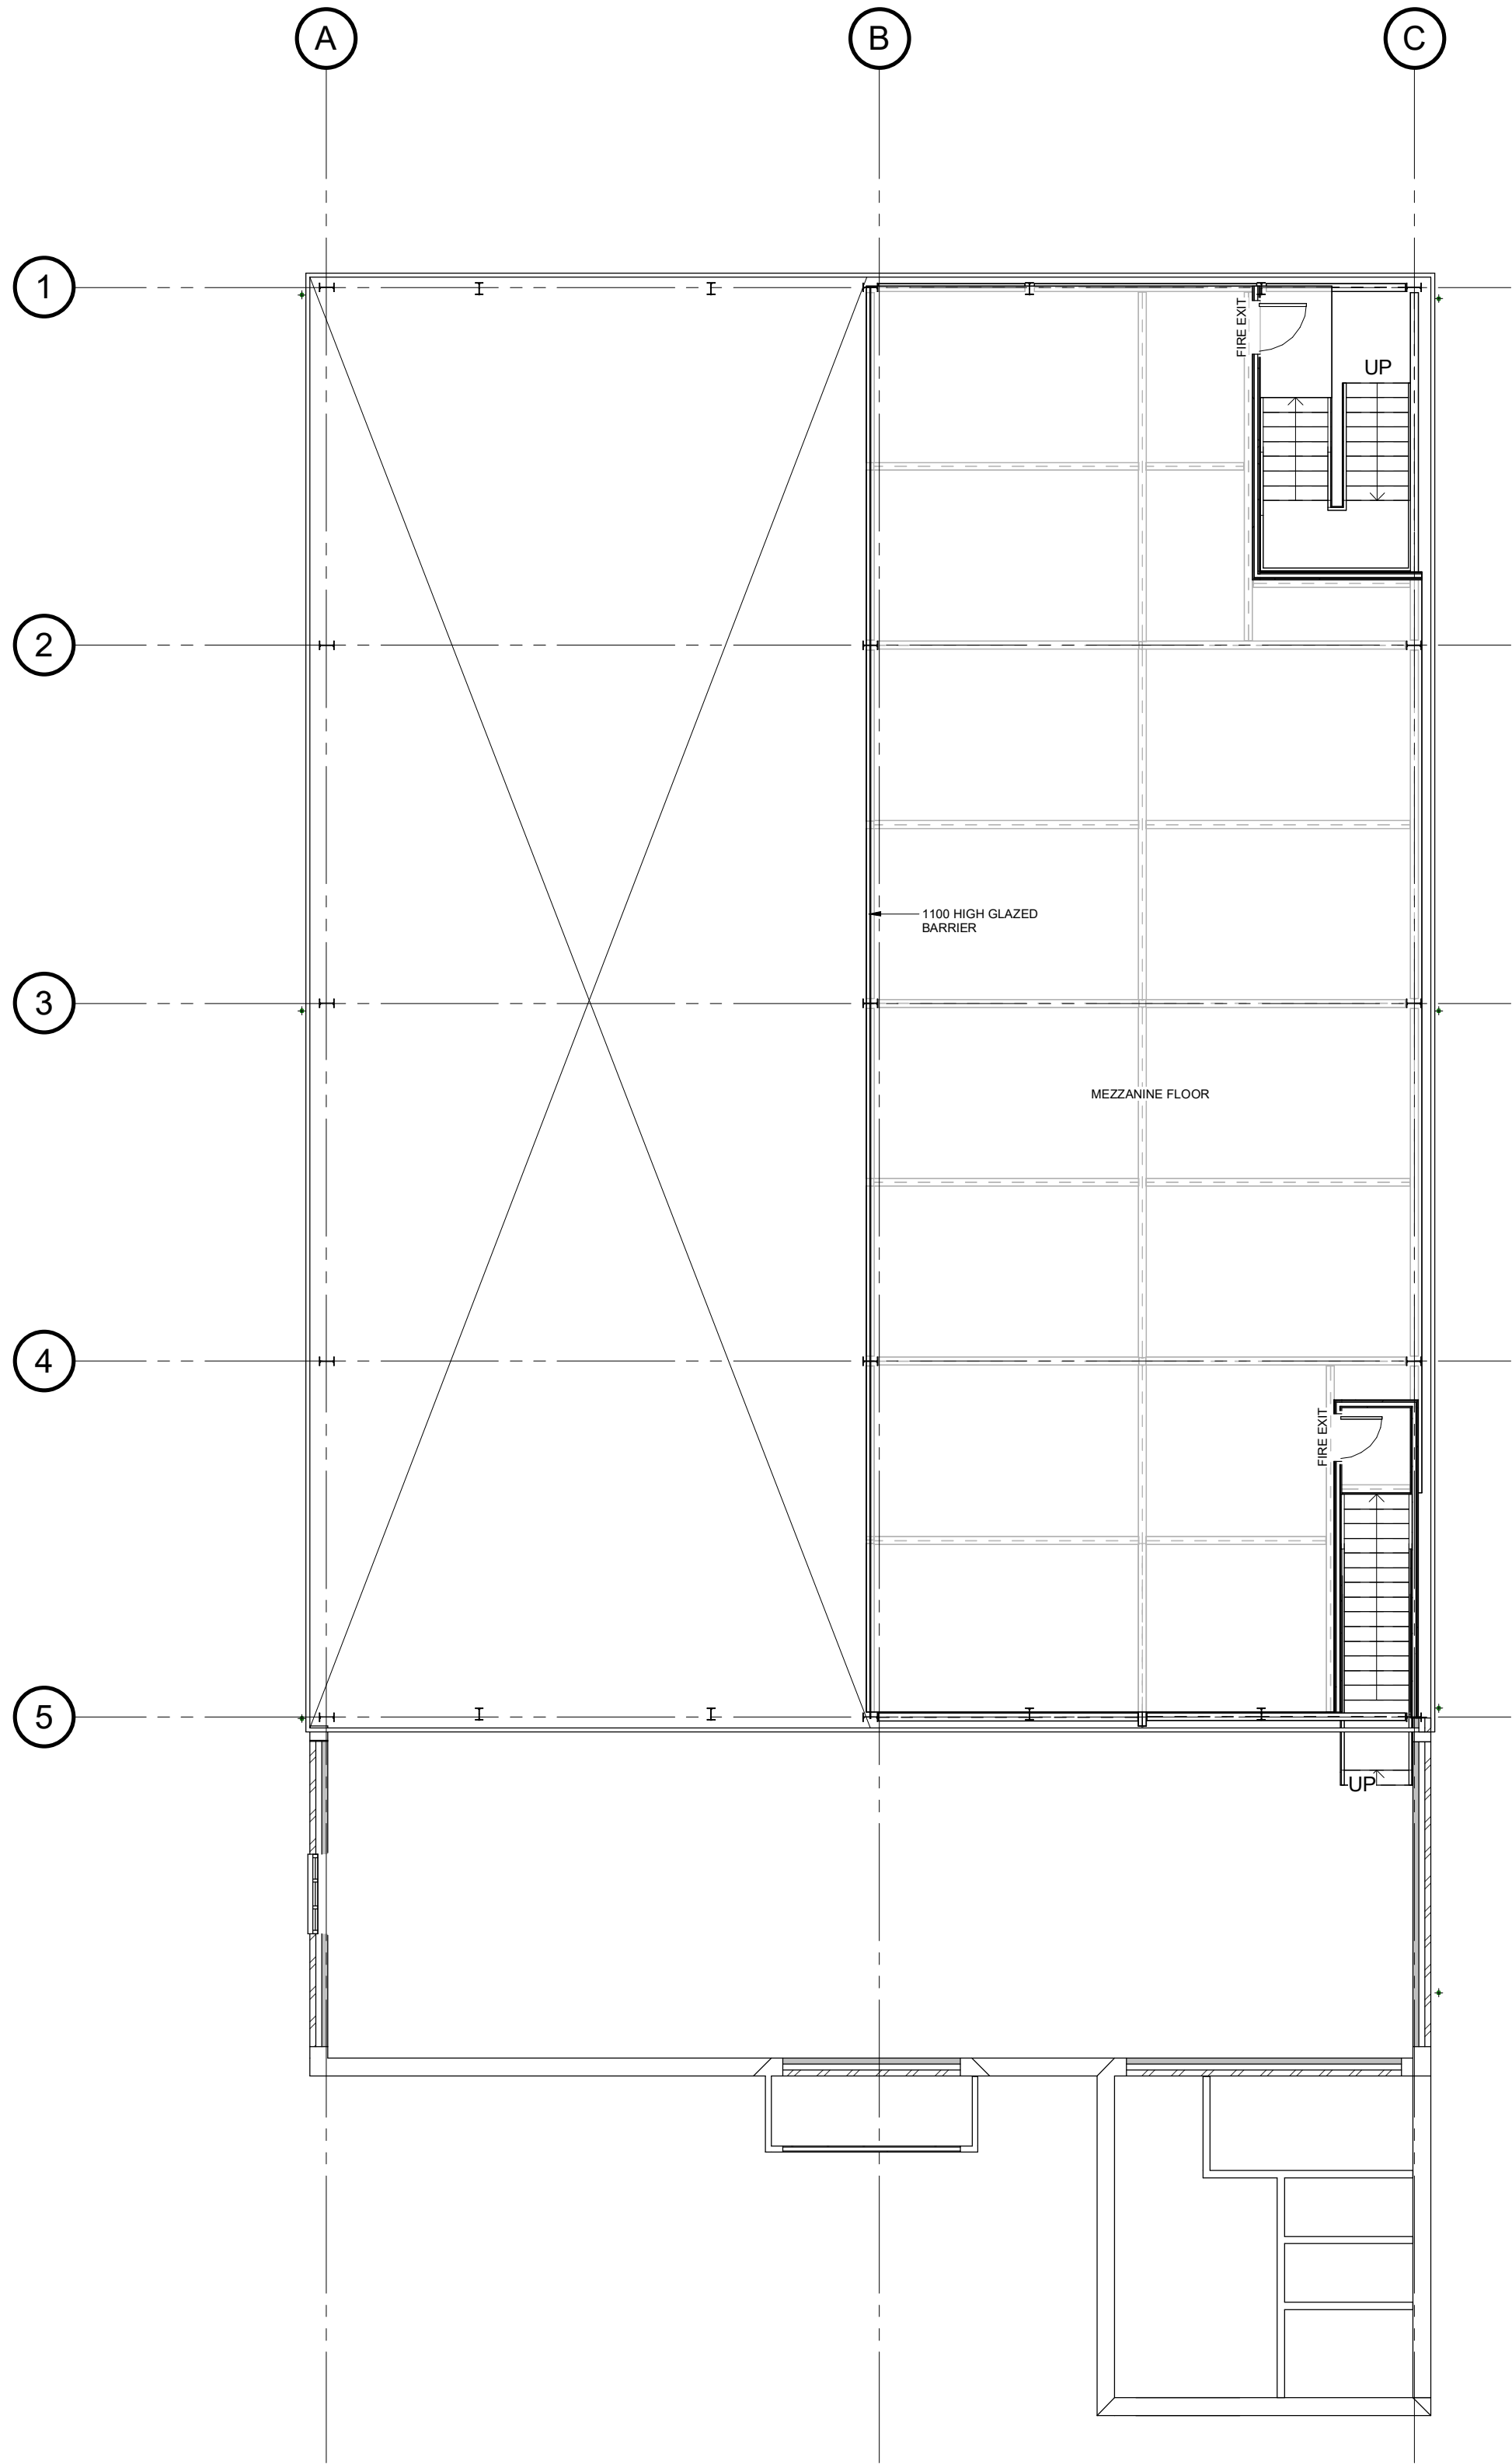

01 FIRST
(1:100)

B	DOOR LOCATIONS/CLADDING COLOUR AS EXISTING, ISSUED FOR PLANNING	DLT	24.06.21	
A	CLIENT ADJUSTMENTS	DLT	16.06.21	
Rev	Description	By	Date	Chkd

PEREGA

perega.co.uk 12 United Business Park, Lowfields Road, Leeds West Yorkshire LS12 6UB 0113 245 1282

Status

Contract

HUWS GRAY
MOOR LANE, WOODFORD
SK7 1PL

Title

GROUND & FIRST FLOOR PLAN

Project No. Drawing No. Revision

L16438 1002 B

Project Code Originator Zone Level Type Role

Date Drawn Chkd Passed Scale Size

06.05.2021 DLT MEF AS SHOWN A1

NOTES



02 ROOF
(1 : 100)

Rev	Description	By	Date	Chkd
-----	-------------	----	------	------

PEREGA

perega.co.uk 12 United Business Park, Lowfields Road, LeedsWest Yorkshire LS12 6UB 0113 245 1282

Status

Contract
HUWS GRAY
MOOR LANE, WOODFORD
SK7 1PL

Title
PRE FIRE ROOF PLAN


Project No.	Drawing No.	Revision
-------------	-------------	----------

L16438 1012

Project Code	Originator	Zone	Level	Type	Role
--------------	------------	------	-------	------	------

Date	Drawn	Chkd	Passed	Scale	Size
27.07.21	DLT	MEF		1:100	A1

NOTES

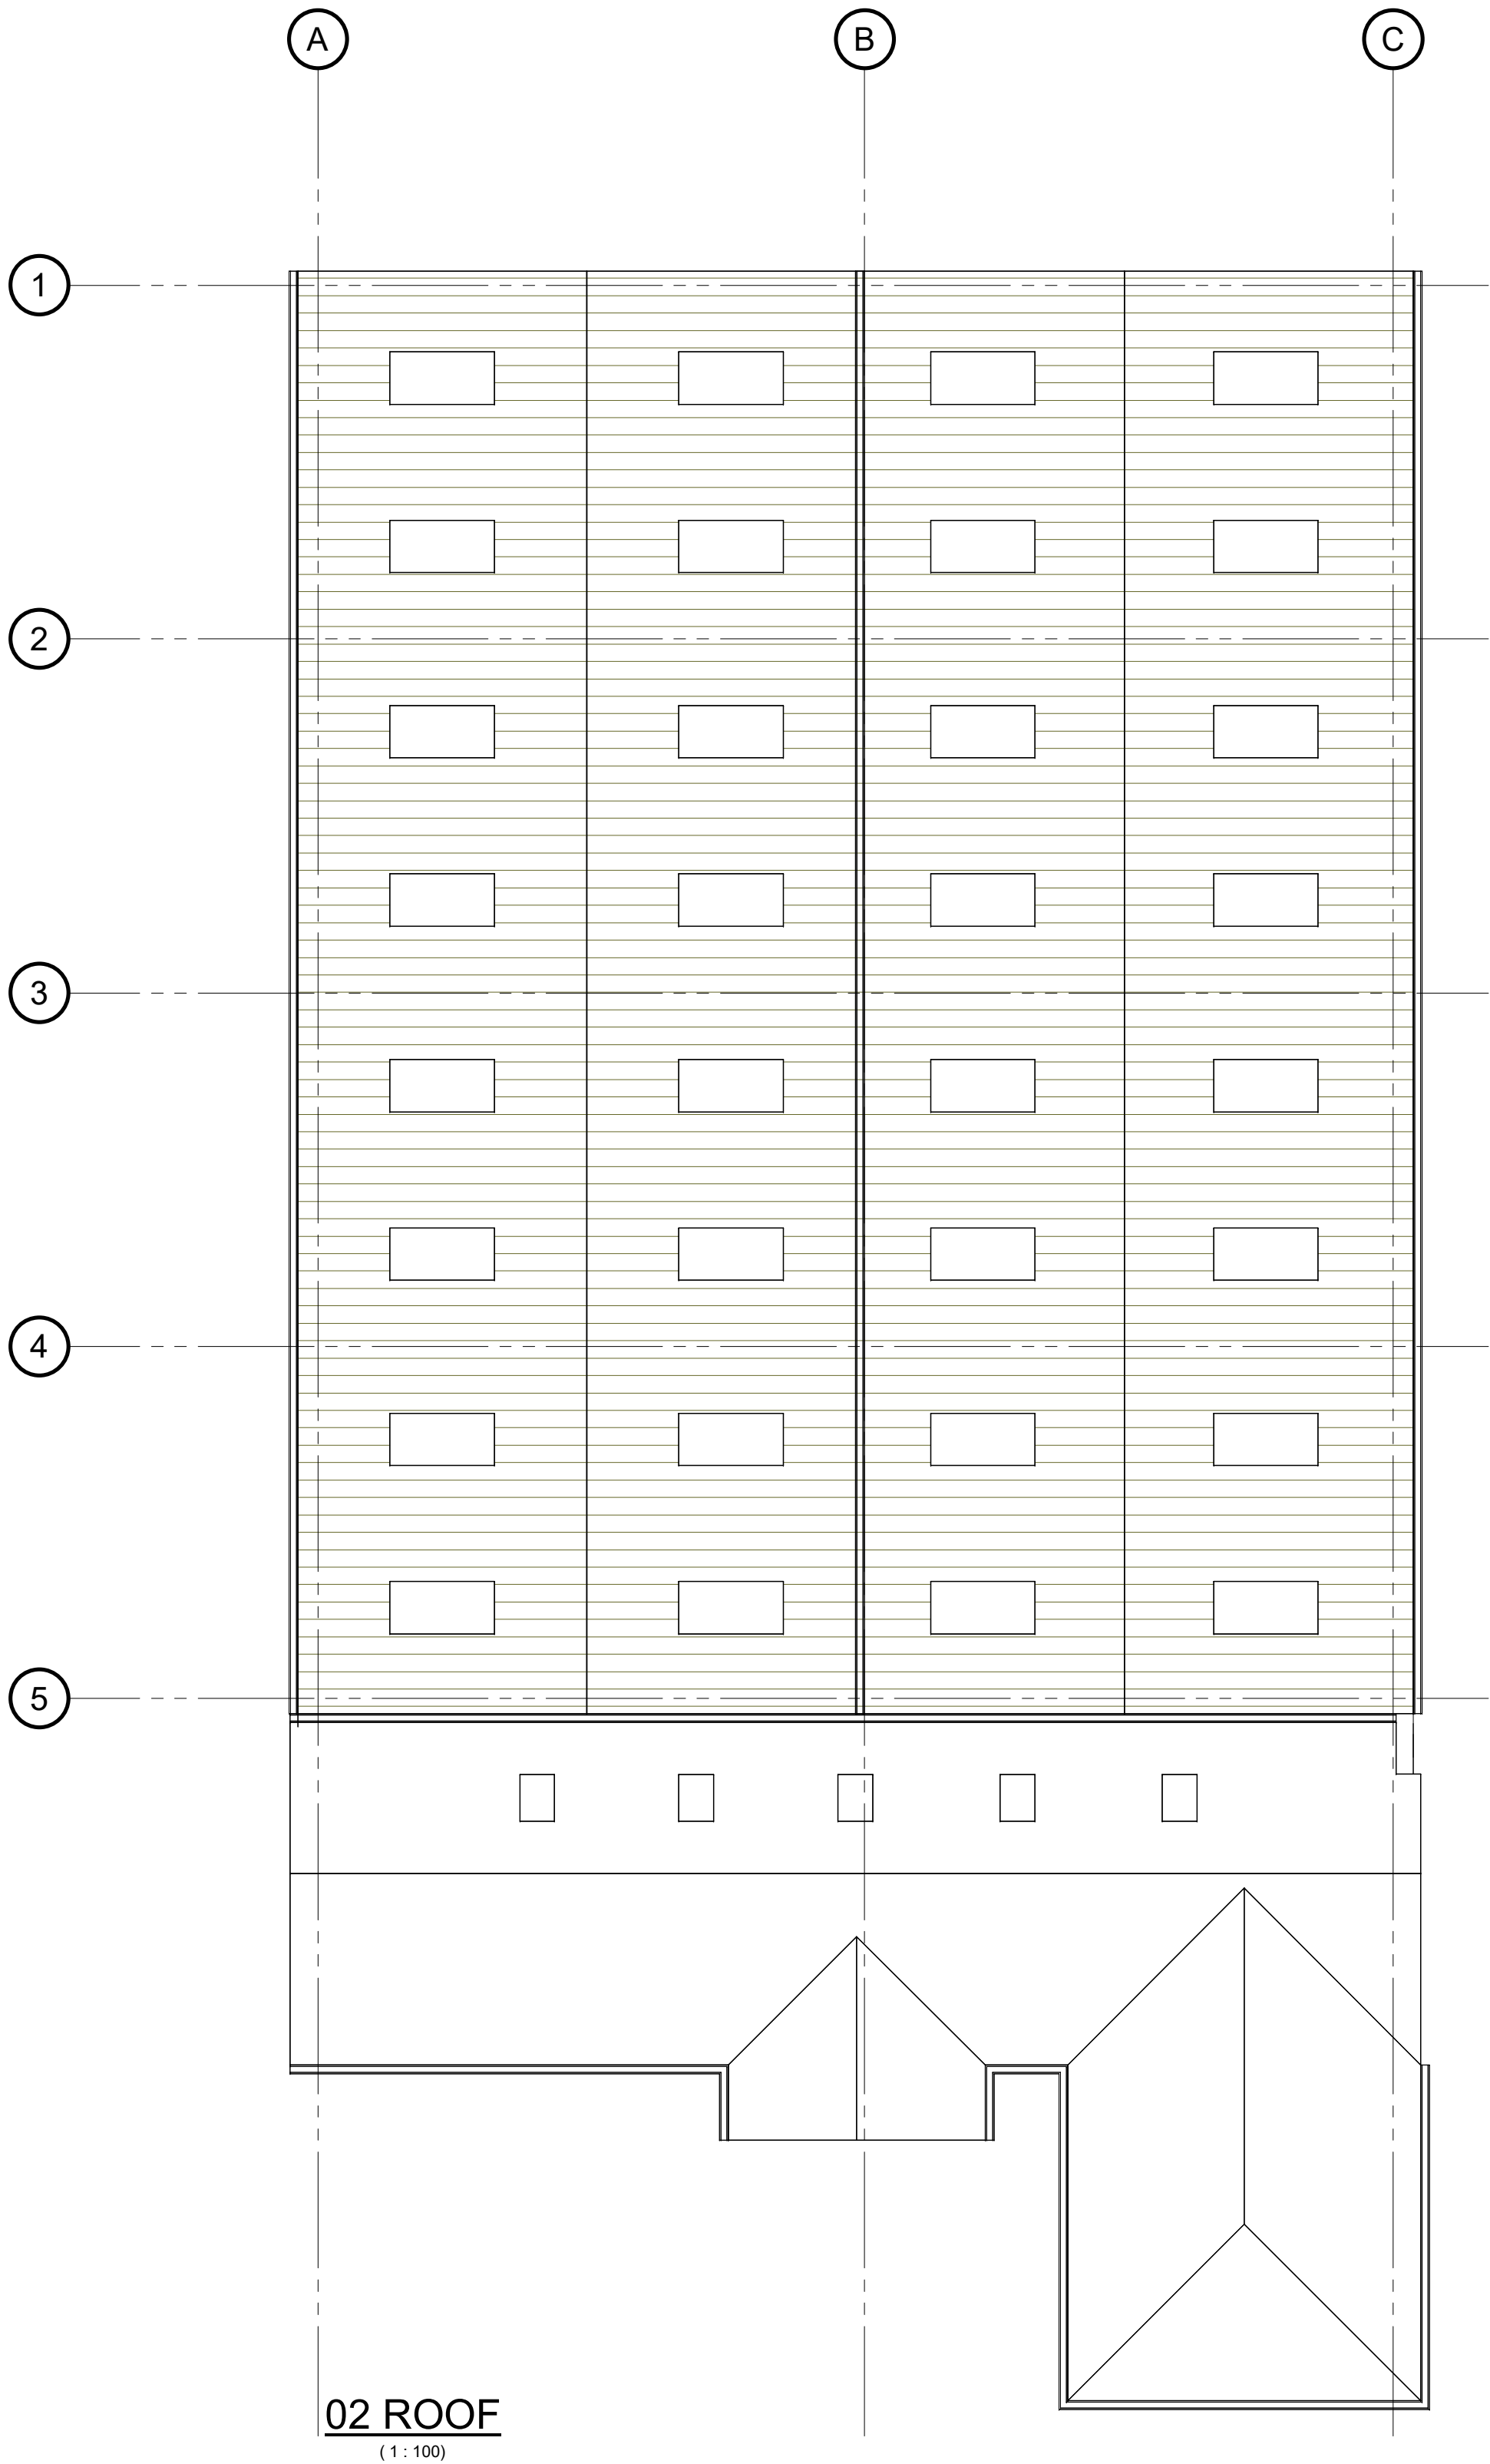

A CLIENT ADJUSTMENTS		DLT	16.06.21	
Rev	Description	By	Date	Chkd

PEREGA

perega.co.uk 12 United Business Park, Lowfields Road, LeedsWest Yorkshire LS12 6UB 0113 245 1282

Status

Contract

HUWS GRAY
MOOR LANE, WOODFORD
SK7 1PL

Title

ROOF PLAN


Project No. Drawing No. Revision

L16438 1003 A


Project Code Originator Zone Level Type Role

Date Drawn Chkd Passed Scale Size
06.05.2021 DLT MEF 1:100 A1

NOTES

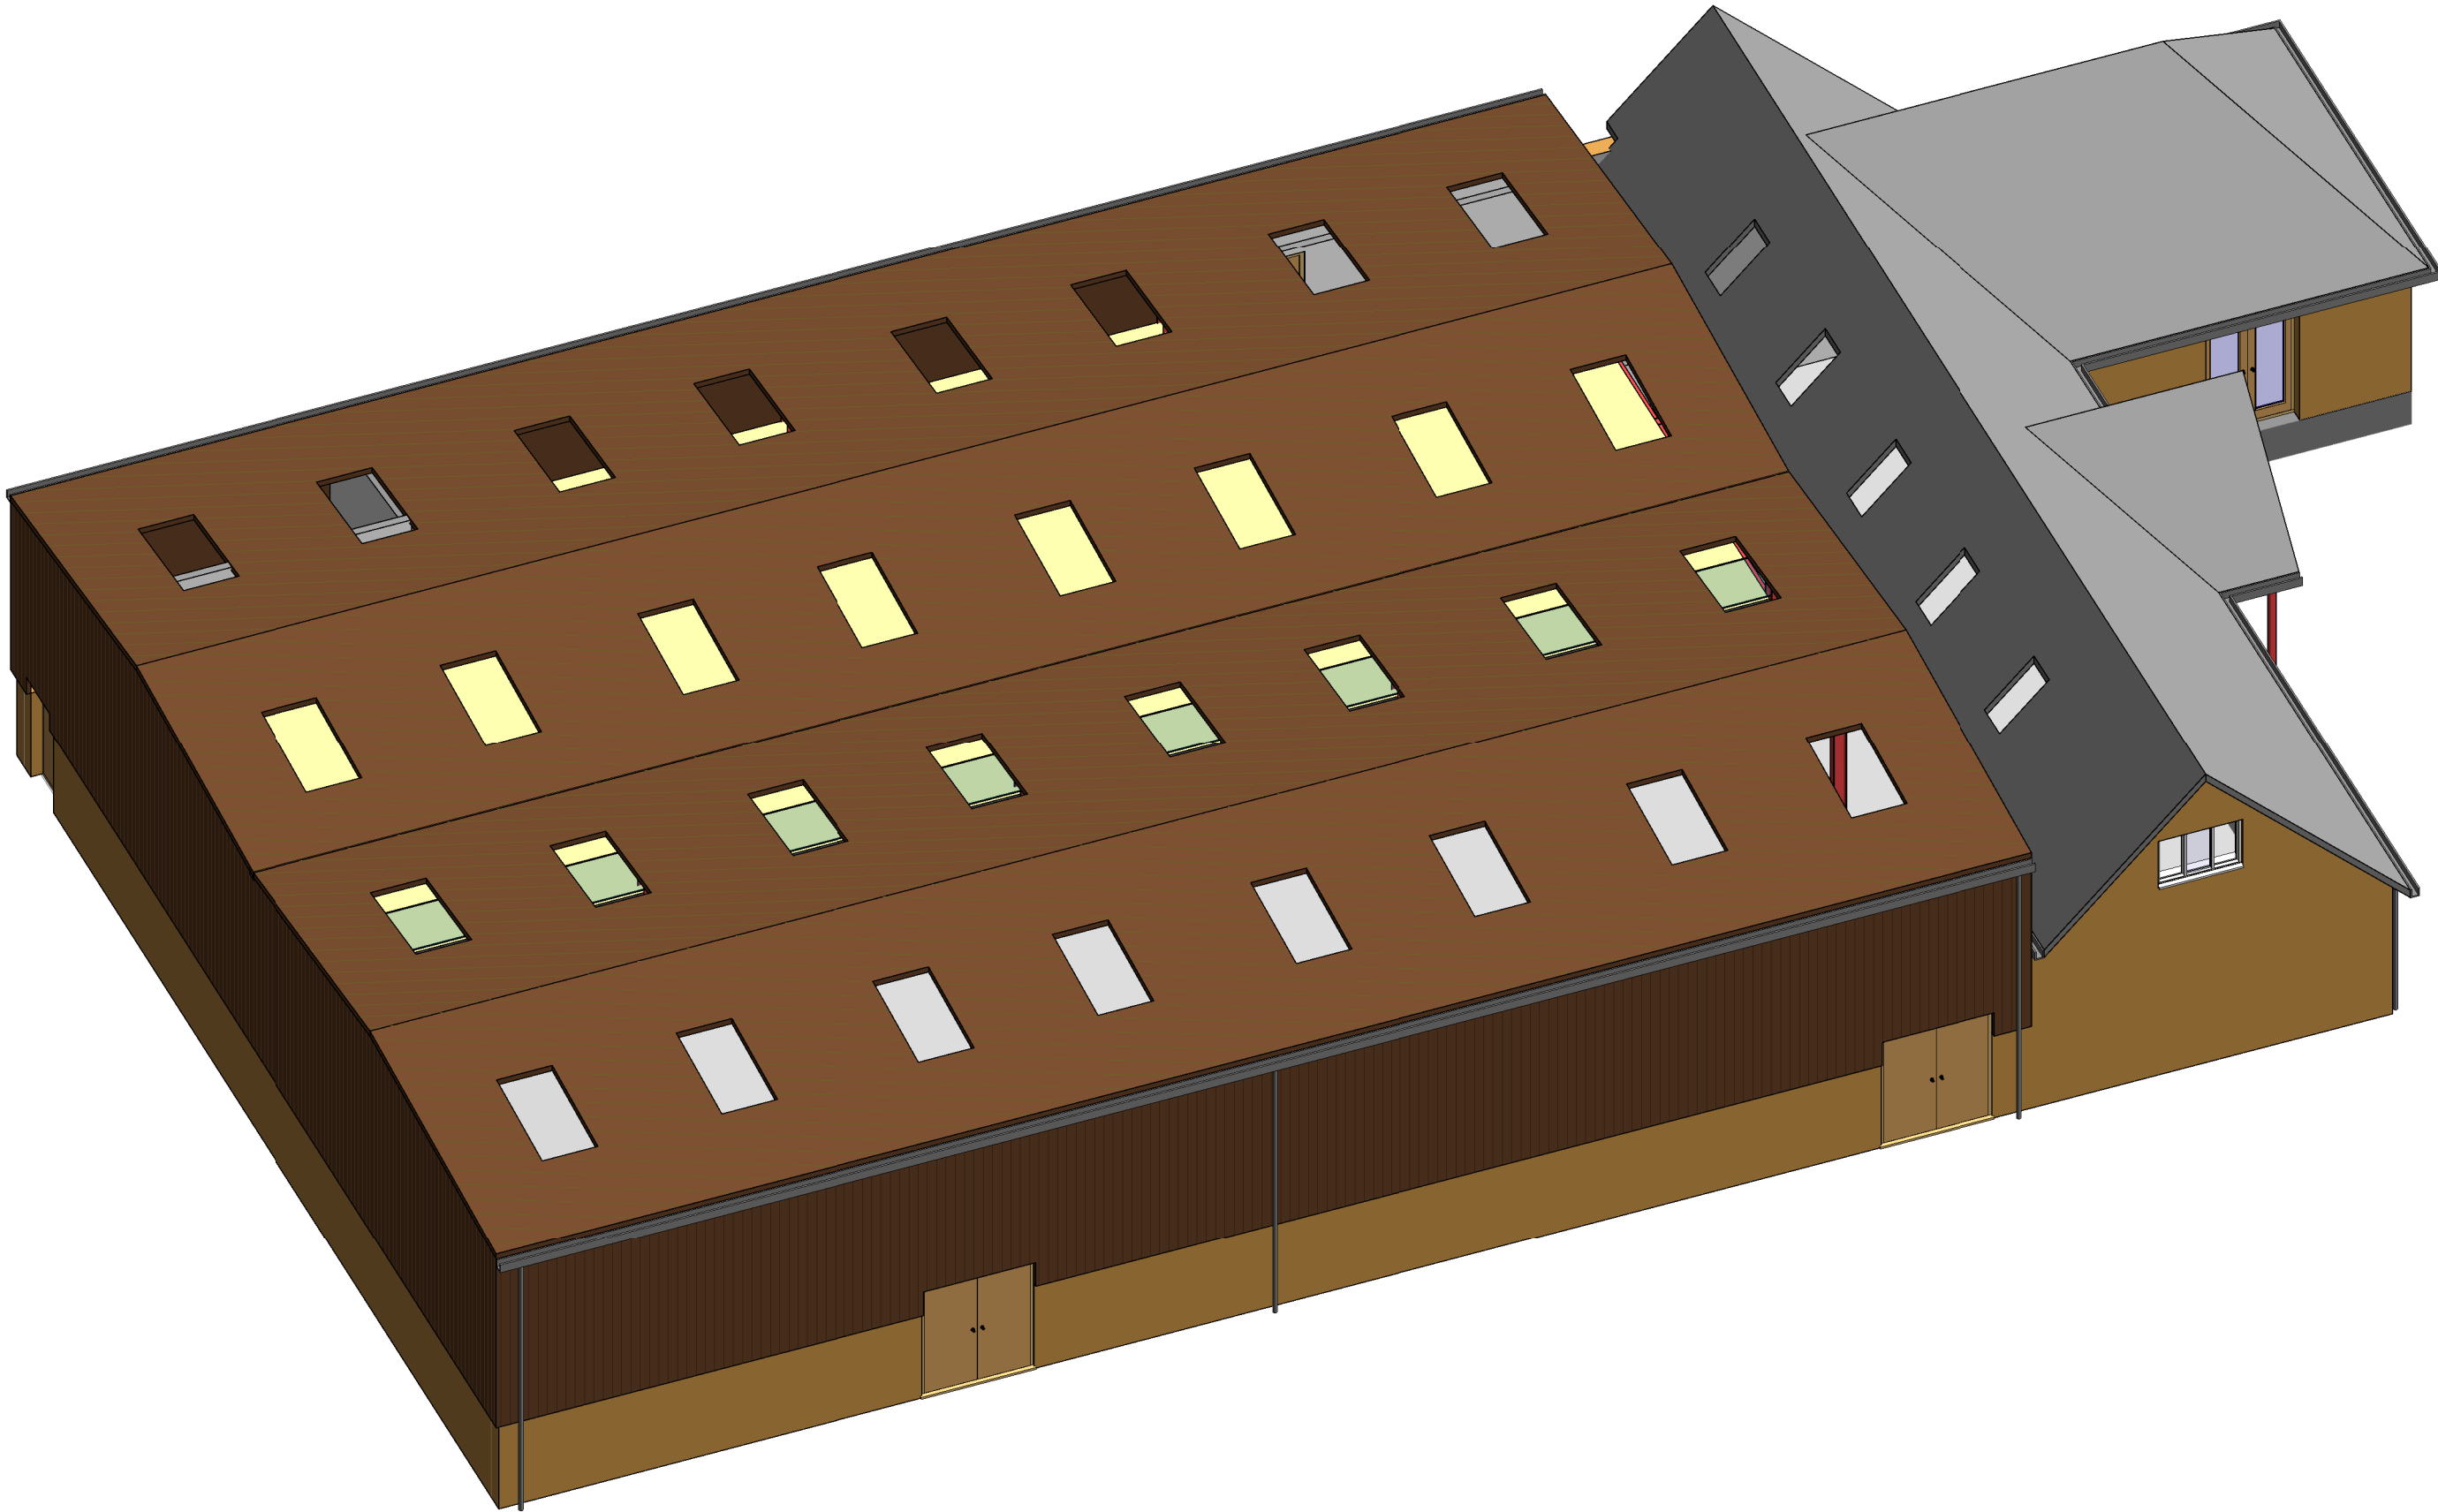

3D - LEFT VIEW

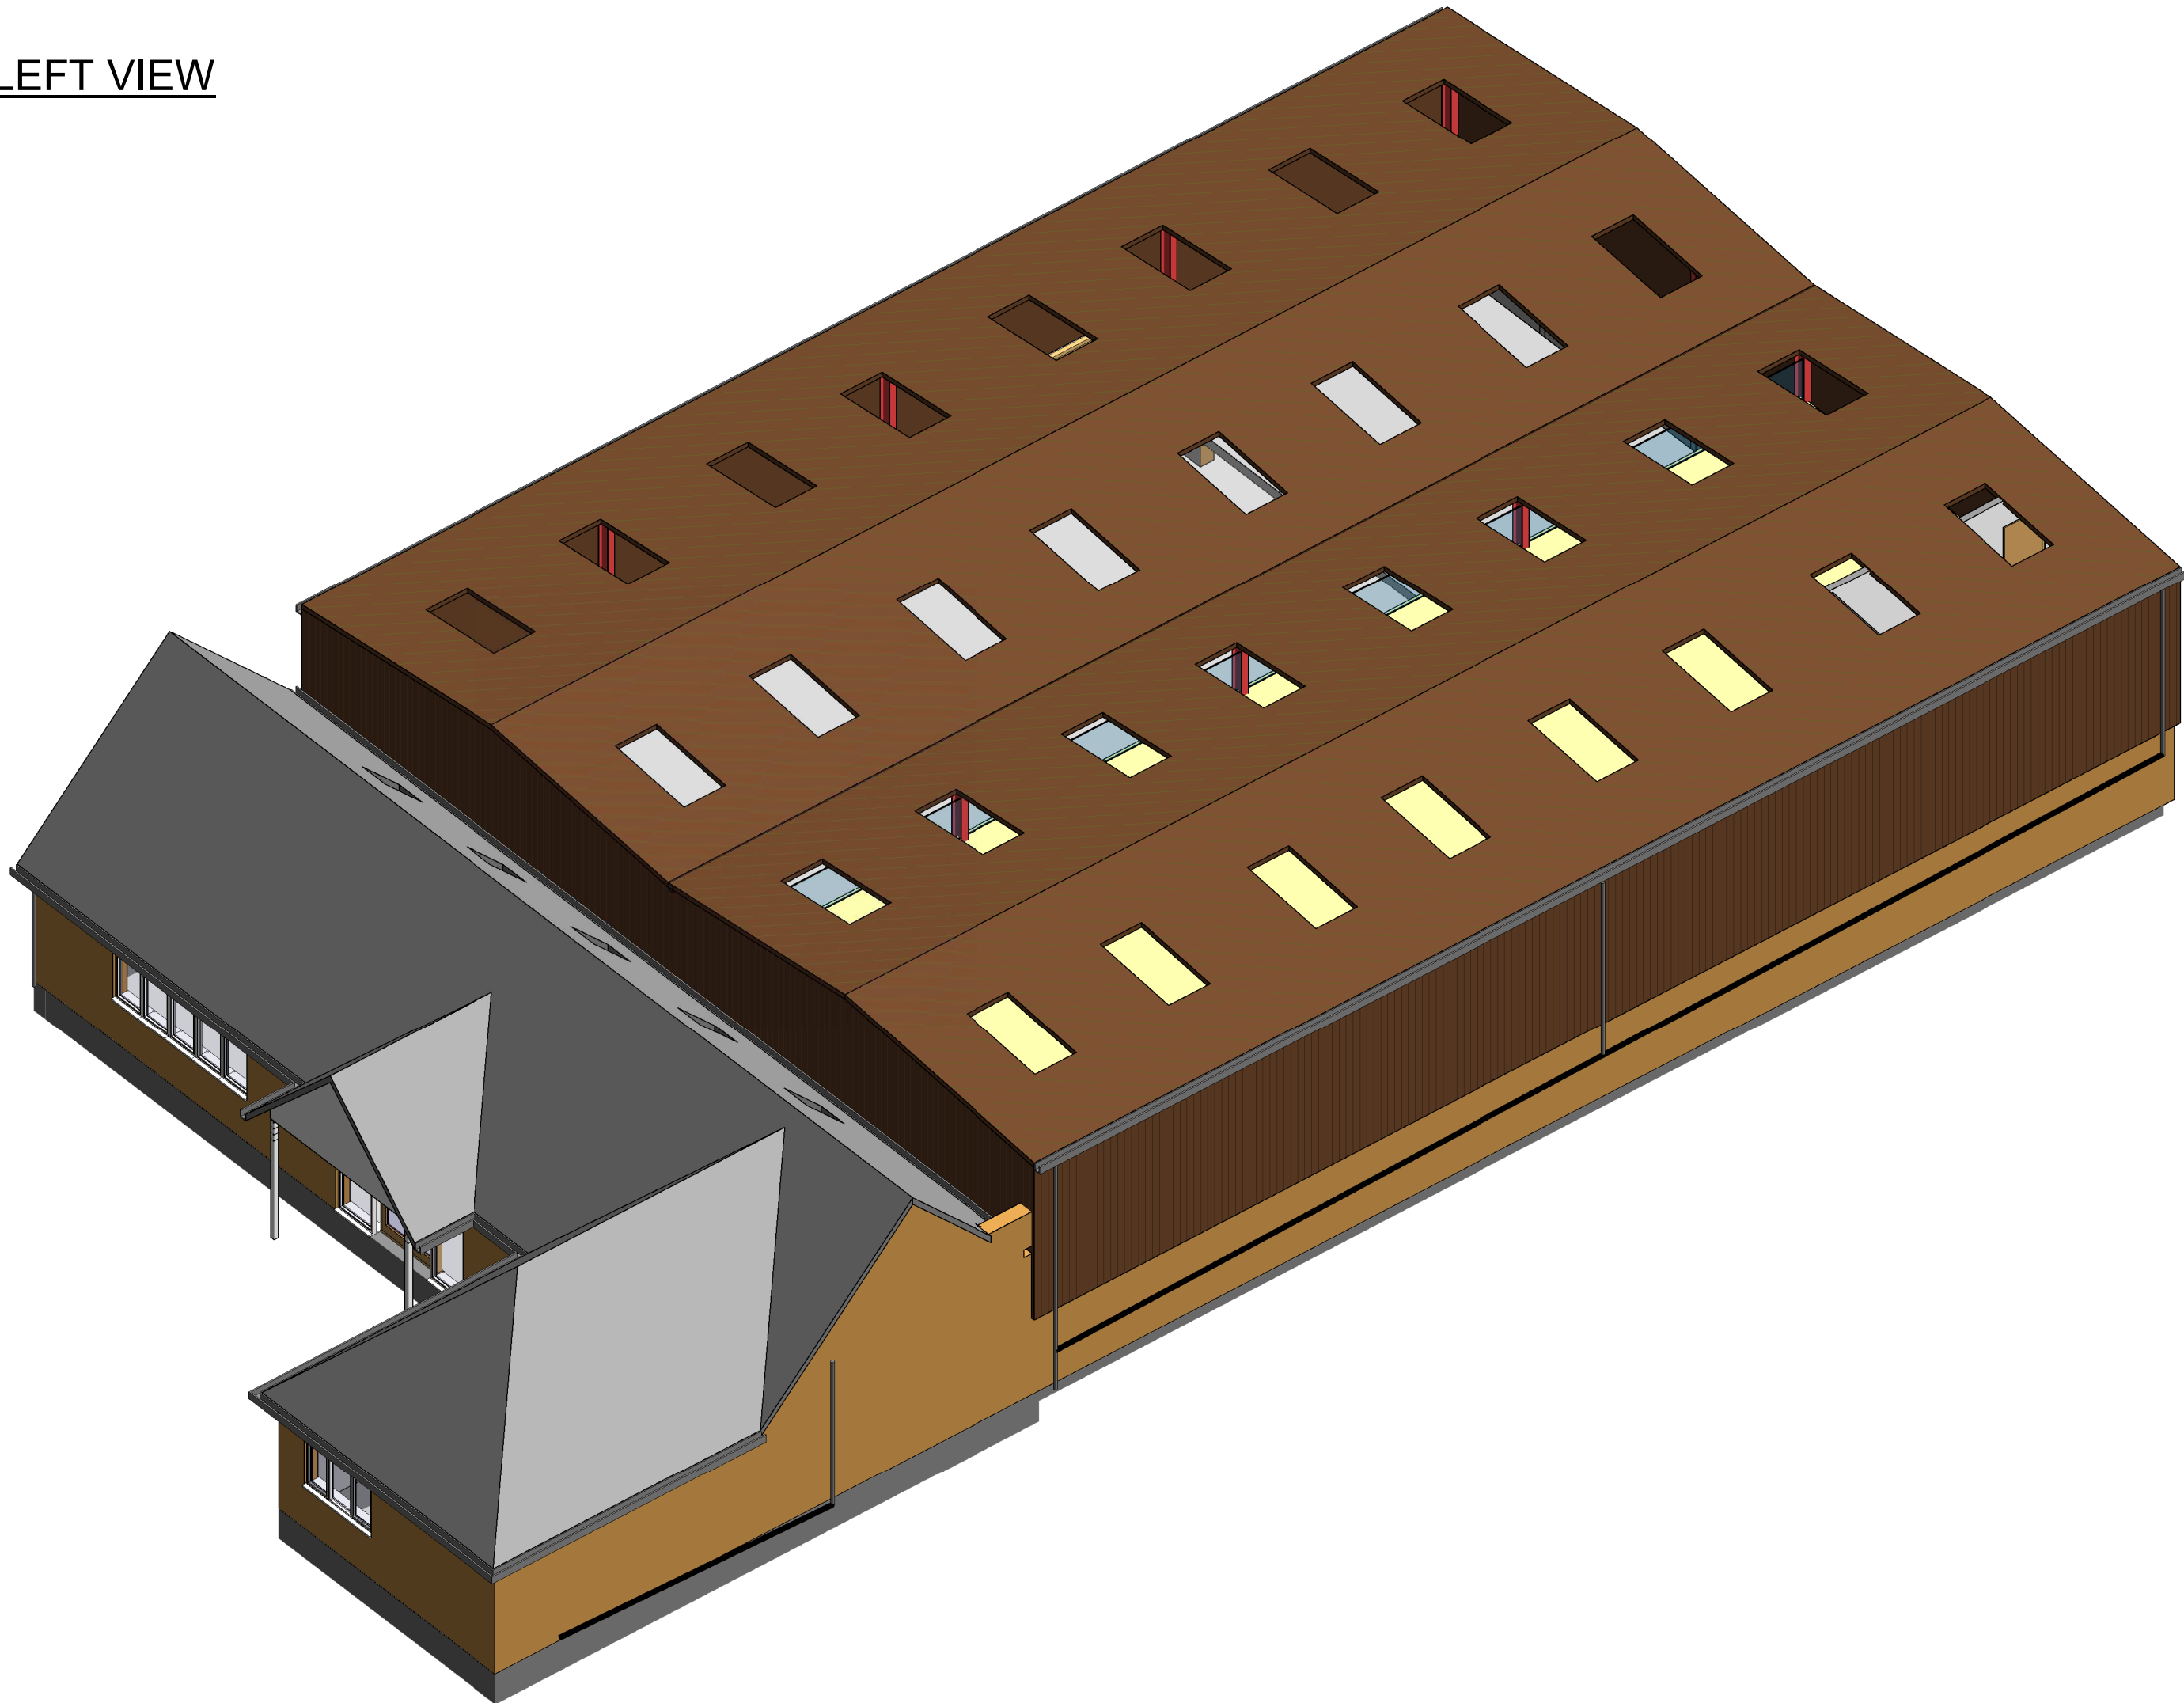

3D - RIGHT VIEW

A	DOOR LOCATIONS/CLADDING COLOUR AS EXISTING. ISSUED FOR	DLT	24.06.21	
Rev	PLANNING	Description	By	Date

PEREGA

perega.co.uk 12 United Business Park, Lowfields Road, LeedsWest Yorkshire LS12 6UB 0113 245 1282

Status

Contract

HUWS GRAY
MOOR LANE, WOODFORD
SK7 1PL

Title

3D VIEWS

Project No.	Drawing No.	Revision
-------------	-------------	----------

L16438 1004 A

Project Code	Originator	Zone	Level	Type	Role
--------------	------------	------	-------	------	------

Date	Drawn	Chkd	Passed	Scale	Size
16.06.21	DLT	MEF	NTS		A1