
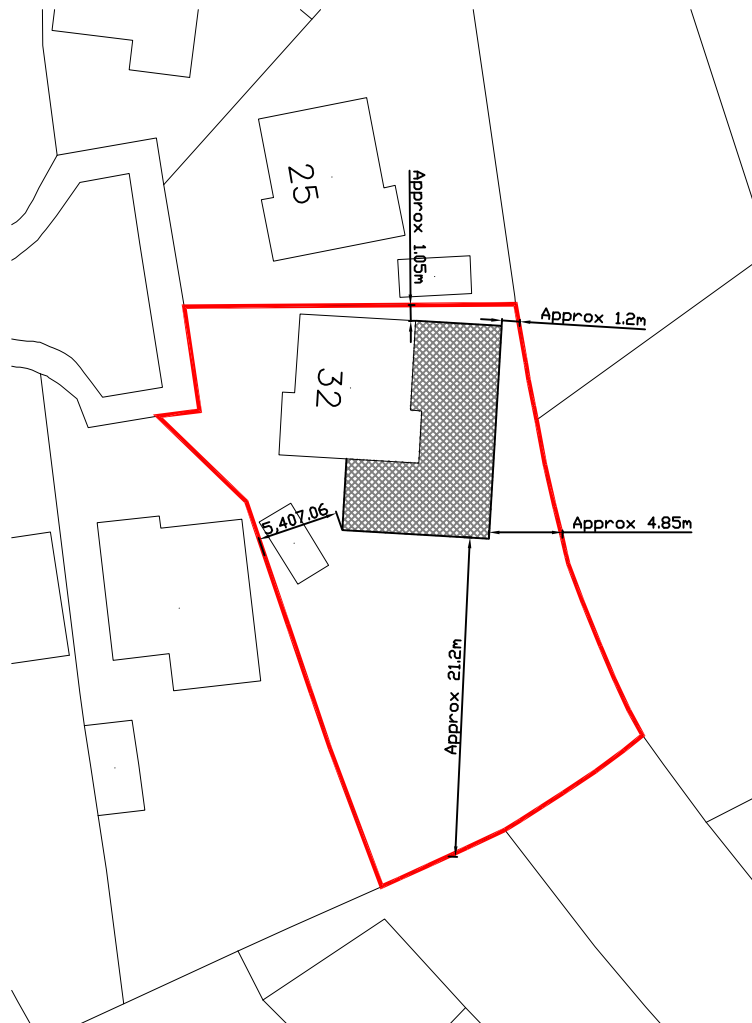



32 Aldersgate  
Cheadle Hulme  
Stockport  
SK8 7PJ

Location Plan - 1:1250

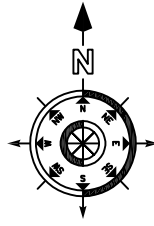


32 Aldersgate  
Cheadle Hulme  
Stockport  
SK8 7PJ


Proposed Block Plan - 1:500 A

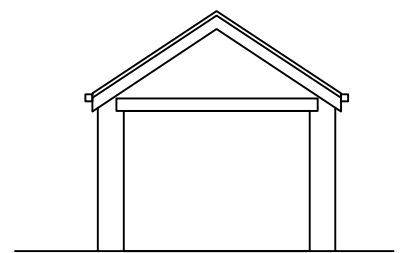


Front Elevation

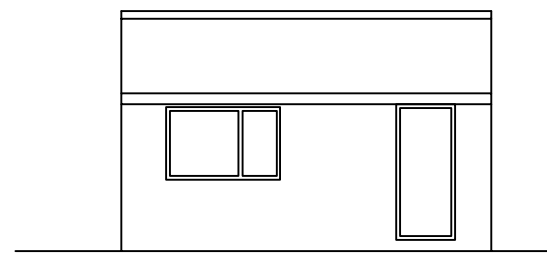


Side Elevation

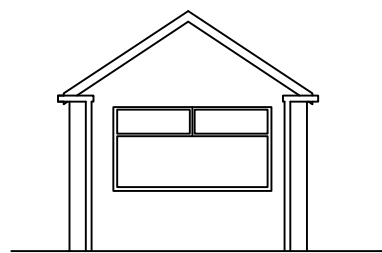


Rear Elevation

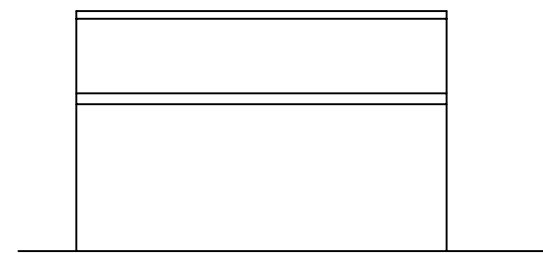

Side Elevation

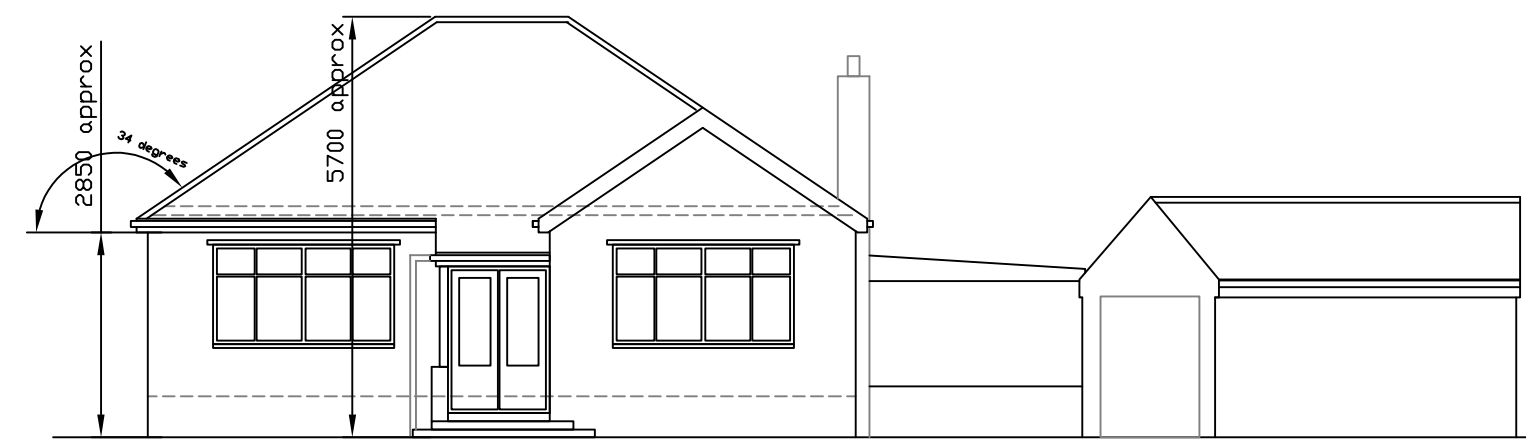

Existing Front Elevation

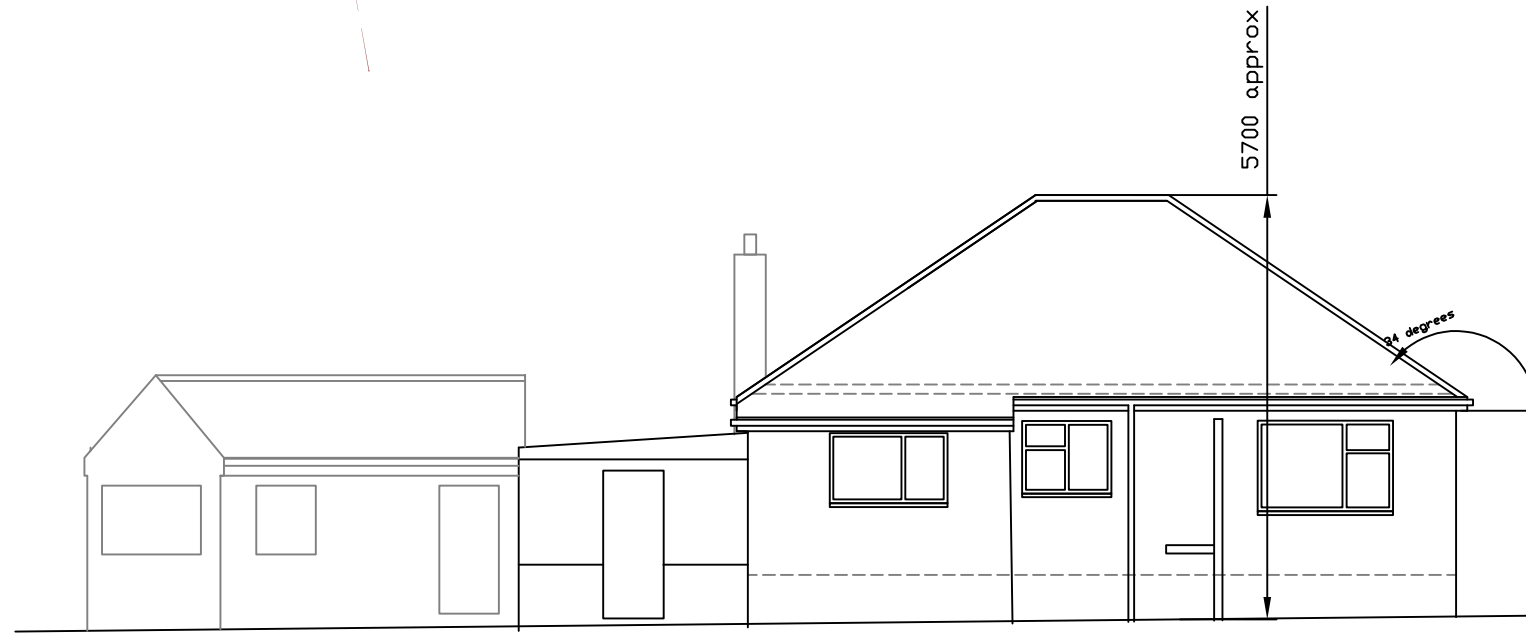


Existing Rear Elevation




Existing Side Elevation


Existing Side Elevation

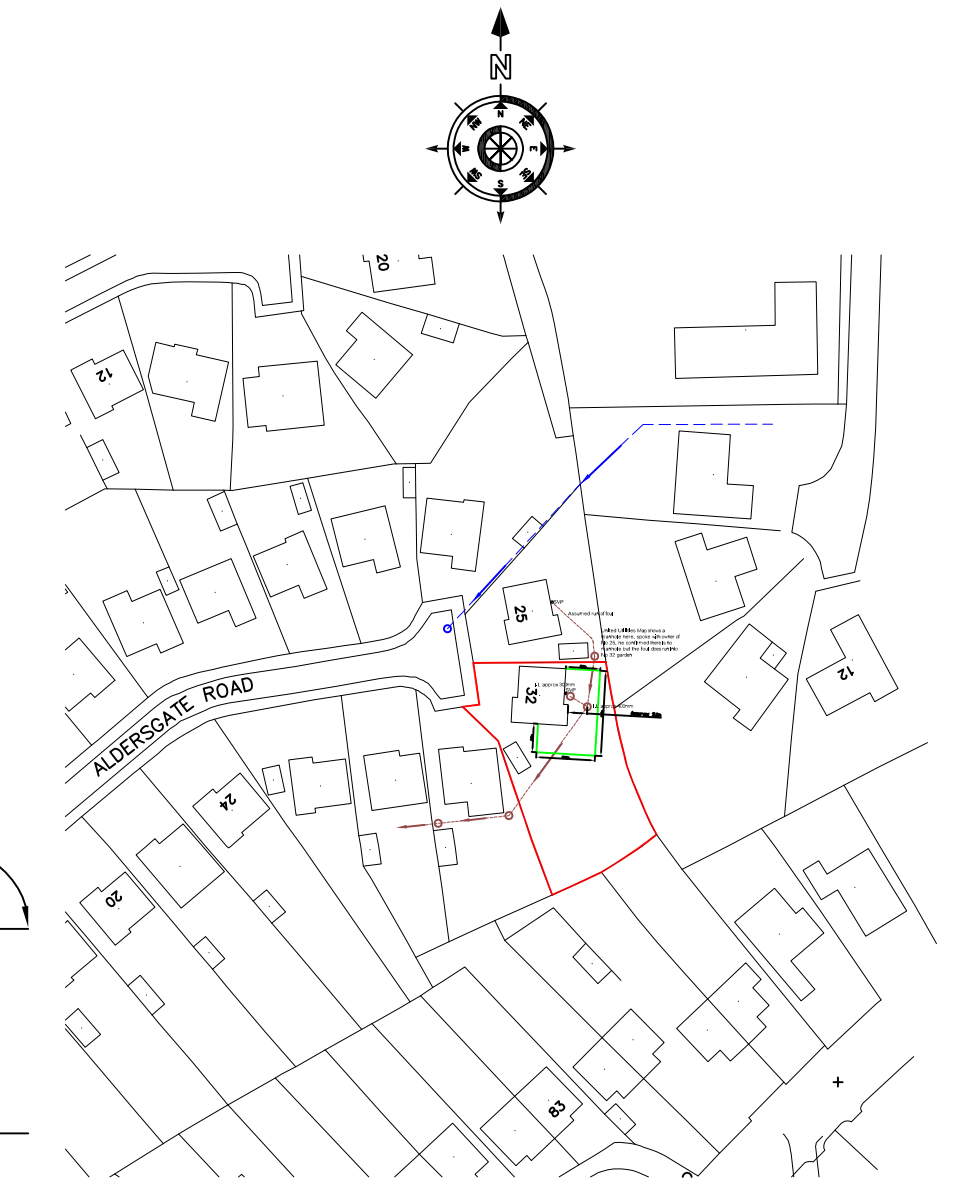

Location Plan - 1:1250

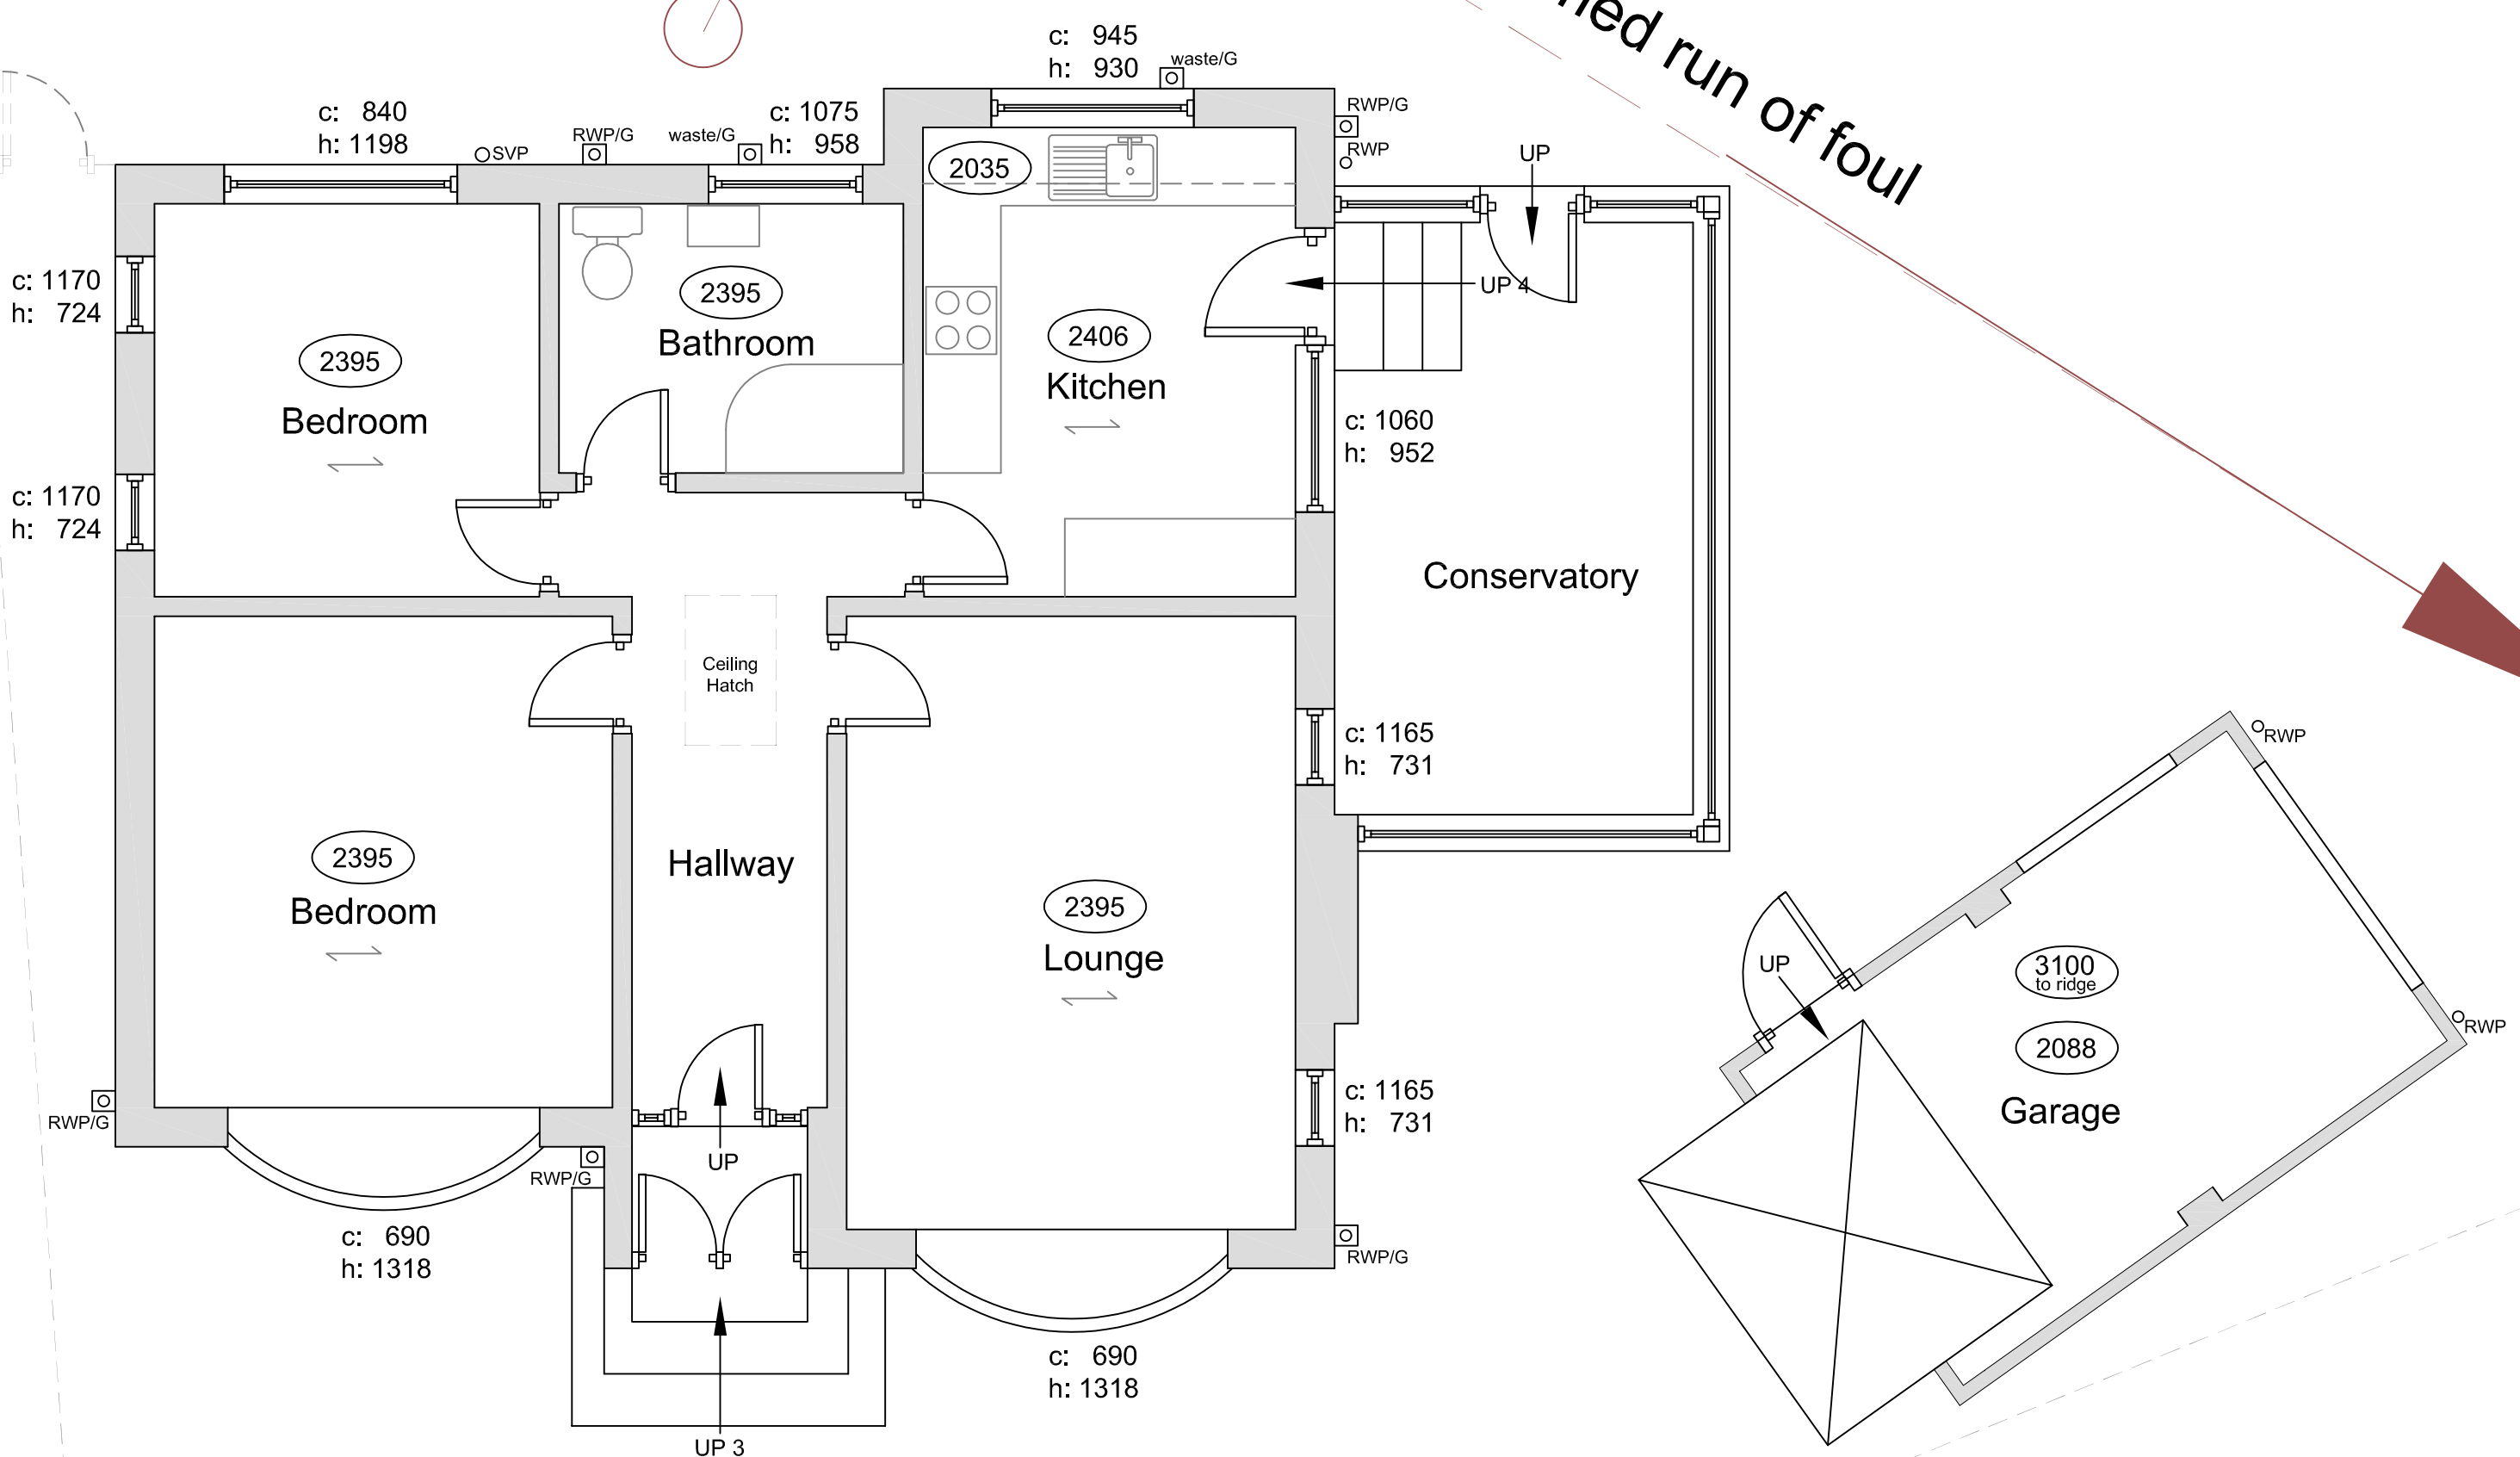

Existing Ground Floor Plan

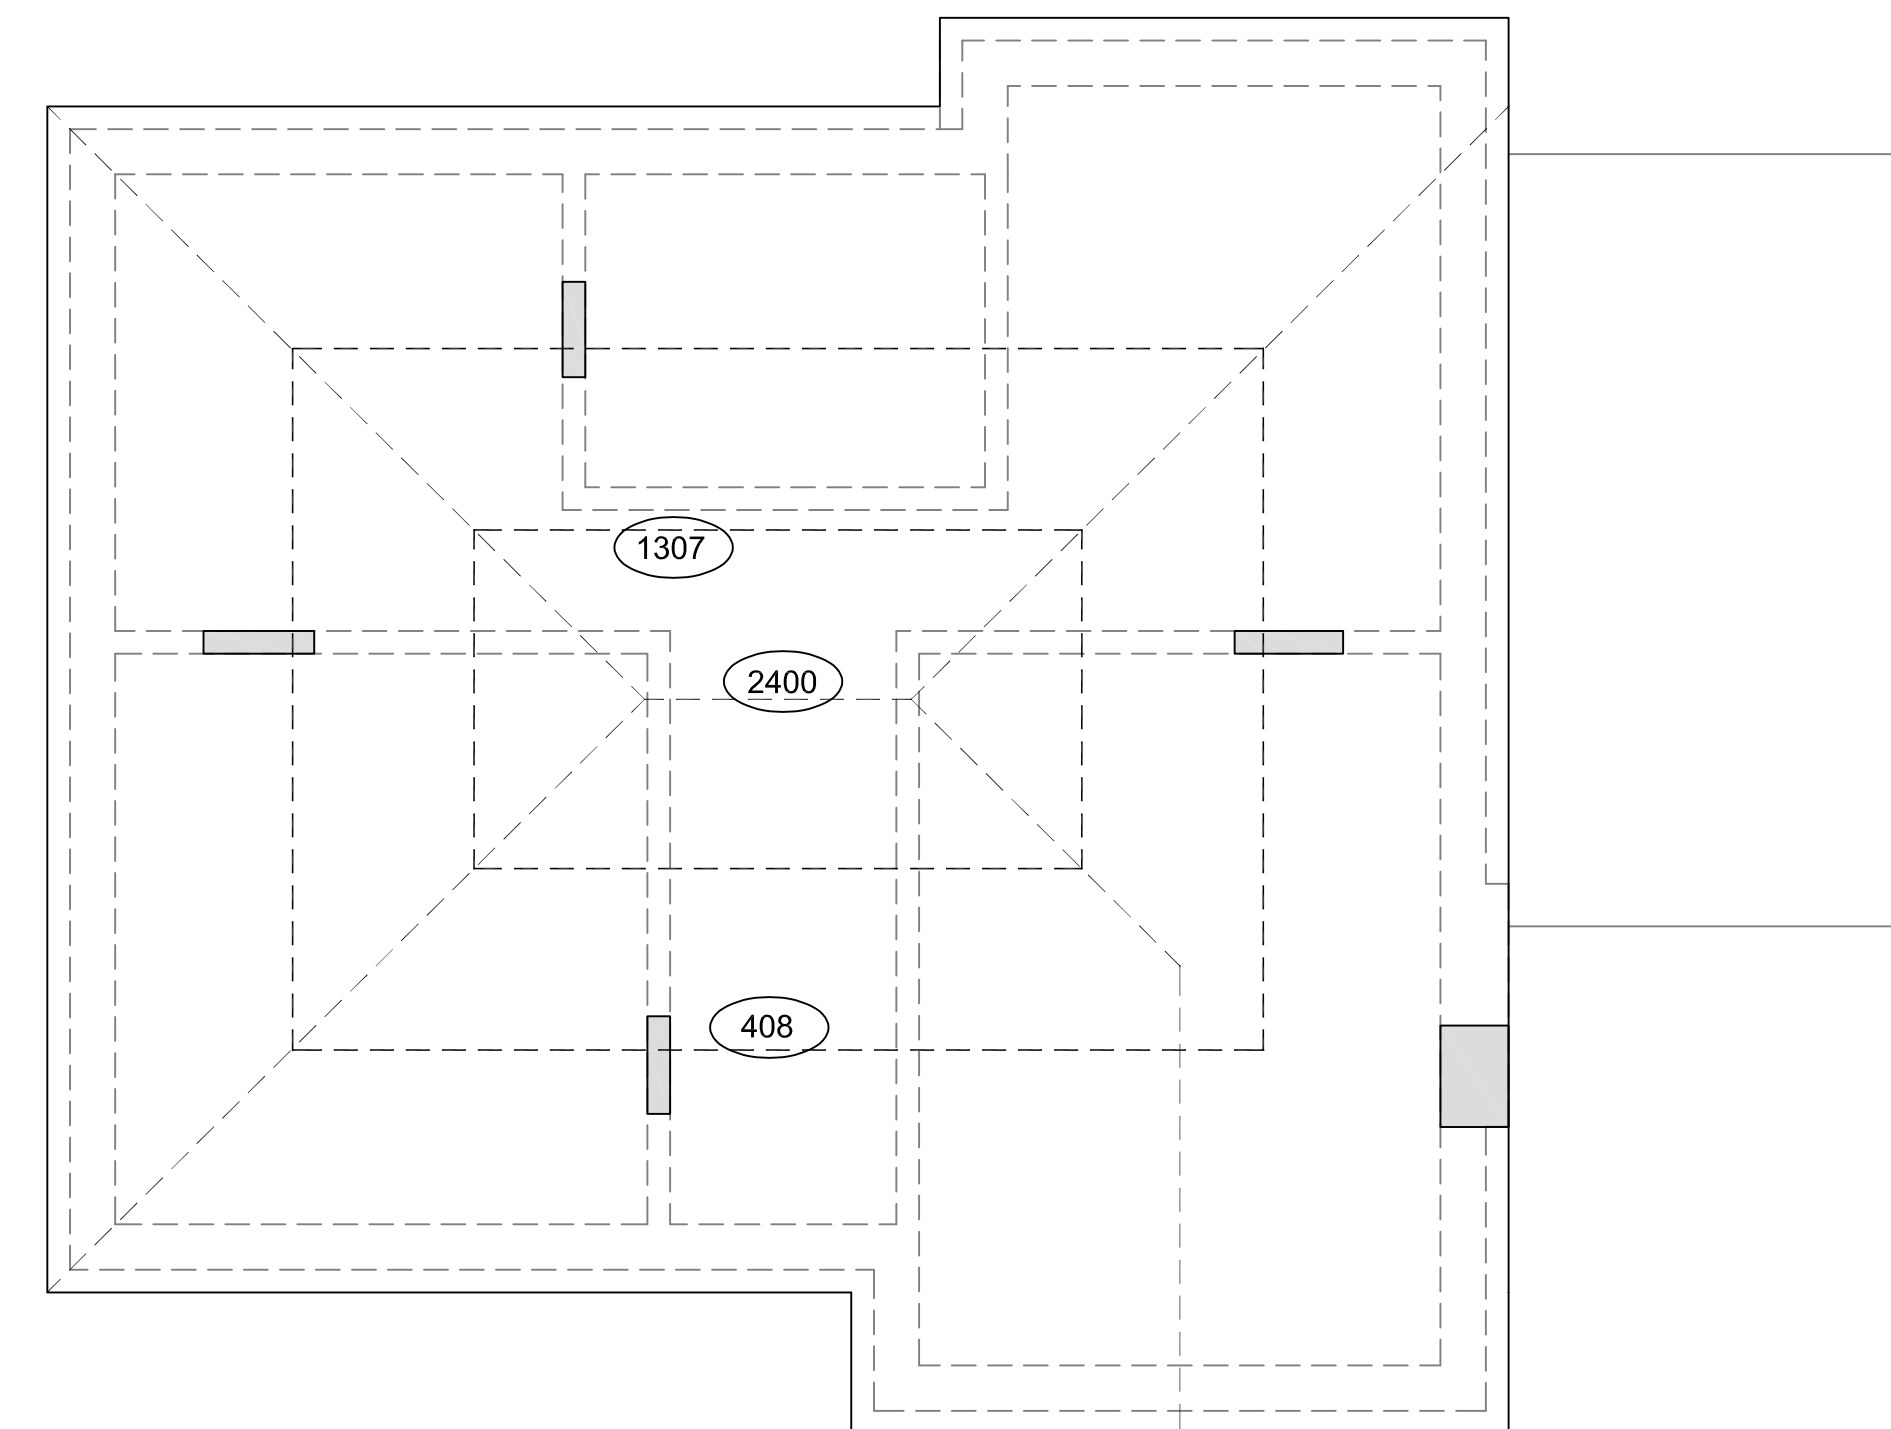

Existing Roof Plan

project:  
32 Aldersgate  
Cheadle Hulme  
Stockport  
SK8 7PJ

client:  
Mrs S Stabler

dwg:  
Existing Plans &  
Elevations

project no: 904

dwg no: 01

dwg date: 03/08/21


dwg scale: 1:50/100

dwg revision: C


4mation architecture  
27 Blythe Avenue  
Braythall  
Stockport  
SK7 1EU  
t: 0161 439 3265  
www.4mation-architecture.com

notes


- do not scale from this drawing – figured dimensions are approx only
- read in conjunction with all other consultants/specialists drawings. report any discrepancies before affected work commences
- all setting out dimensions to be checked on site by contractor before work commences
- this drawing remains copyright of 4mation architecture. copy/distribute only with consent of author

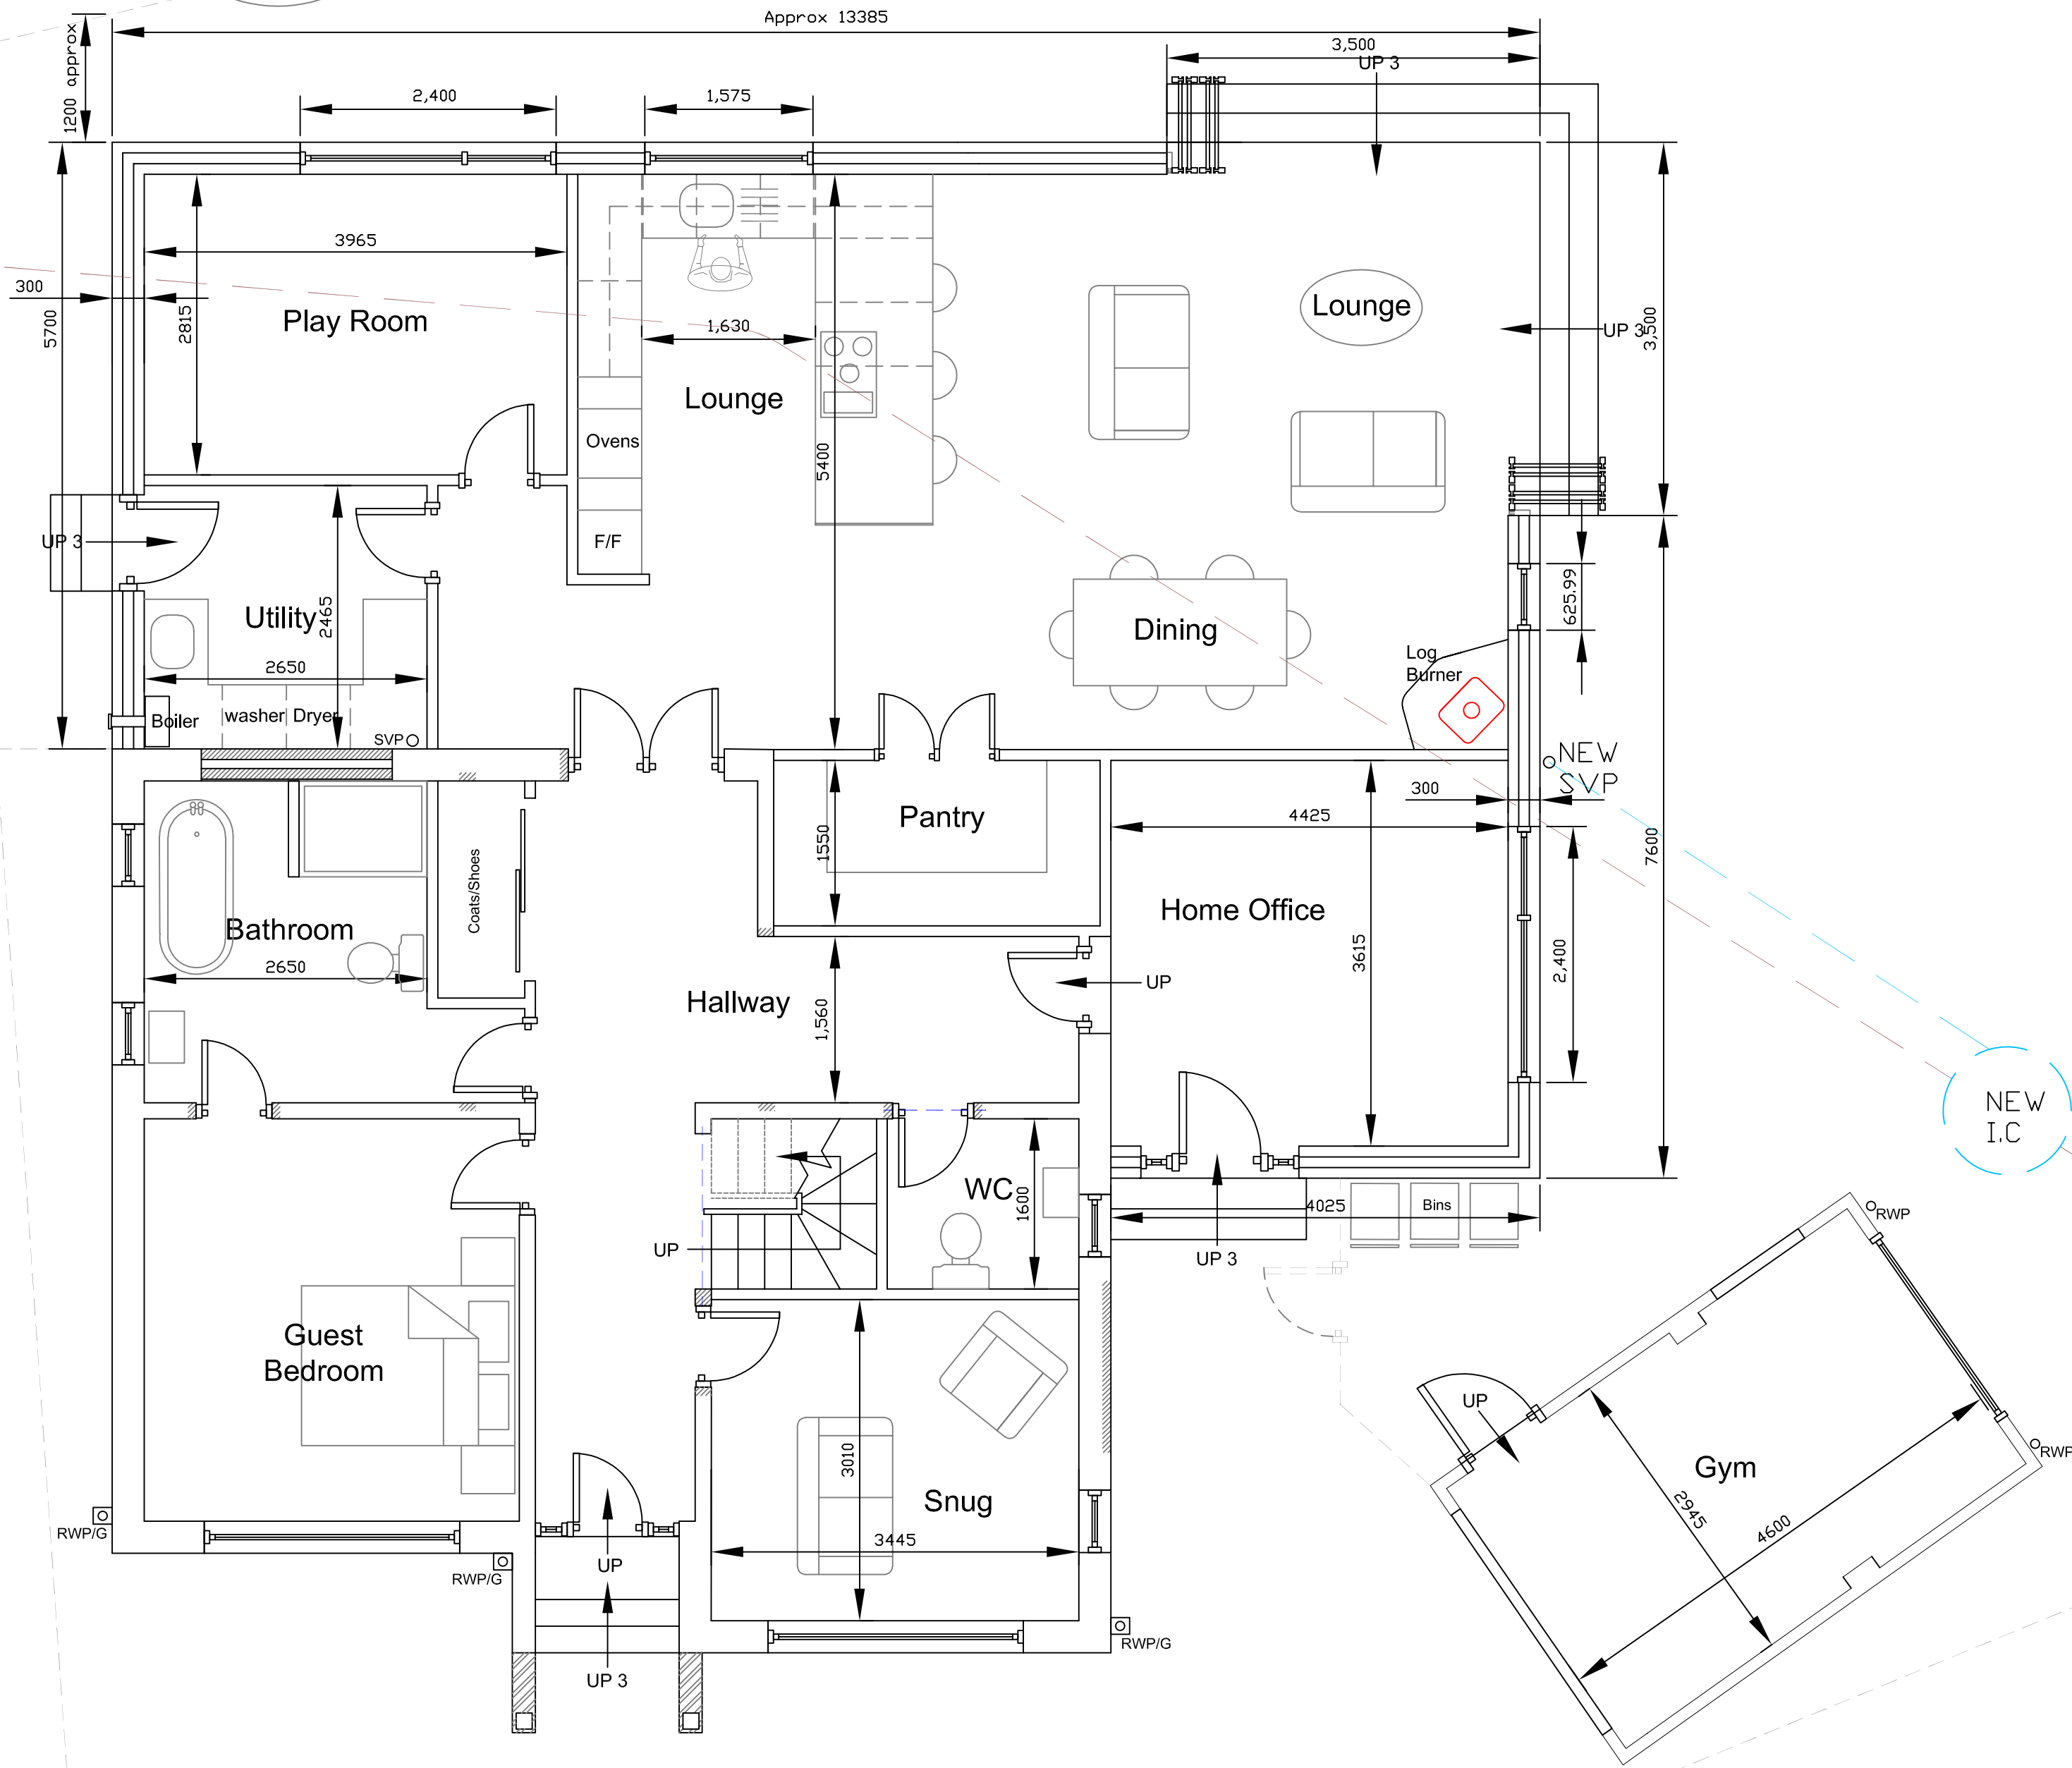


Proposed Ground Floor Plan

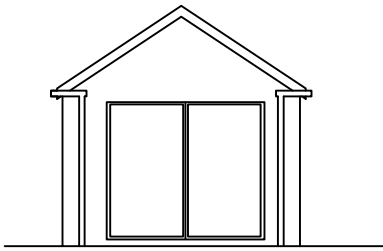


Rear Elevation

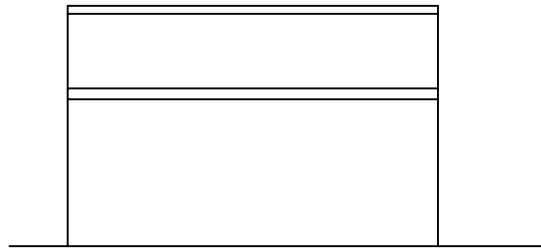


Side Elevation

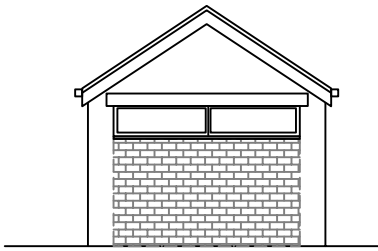

Front Elevation

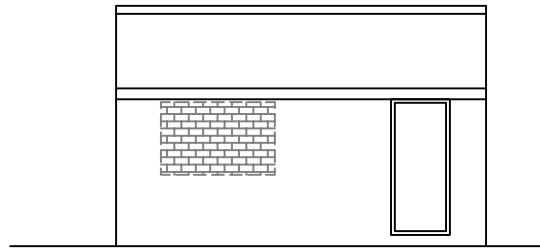

Side Elevation

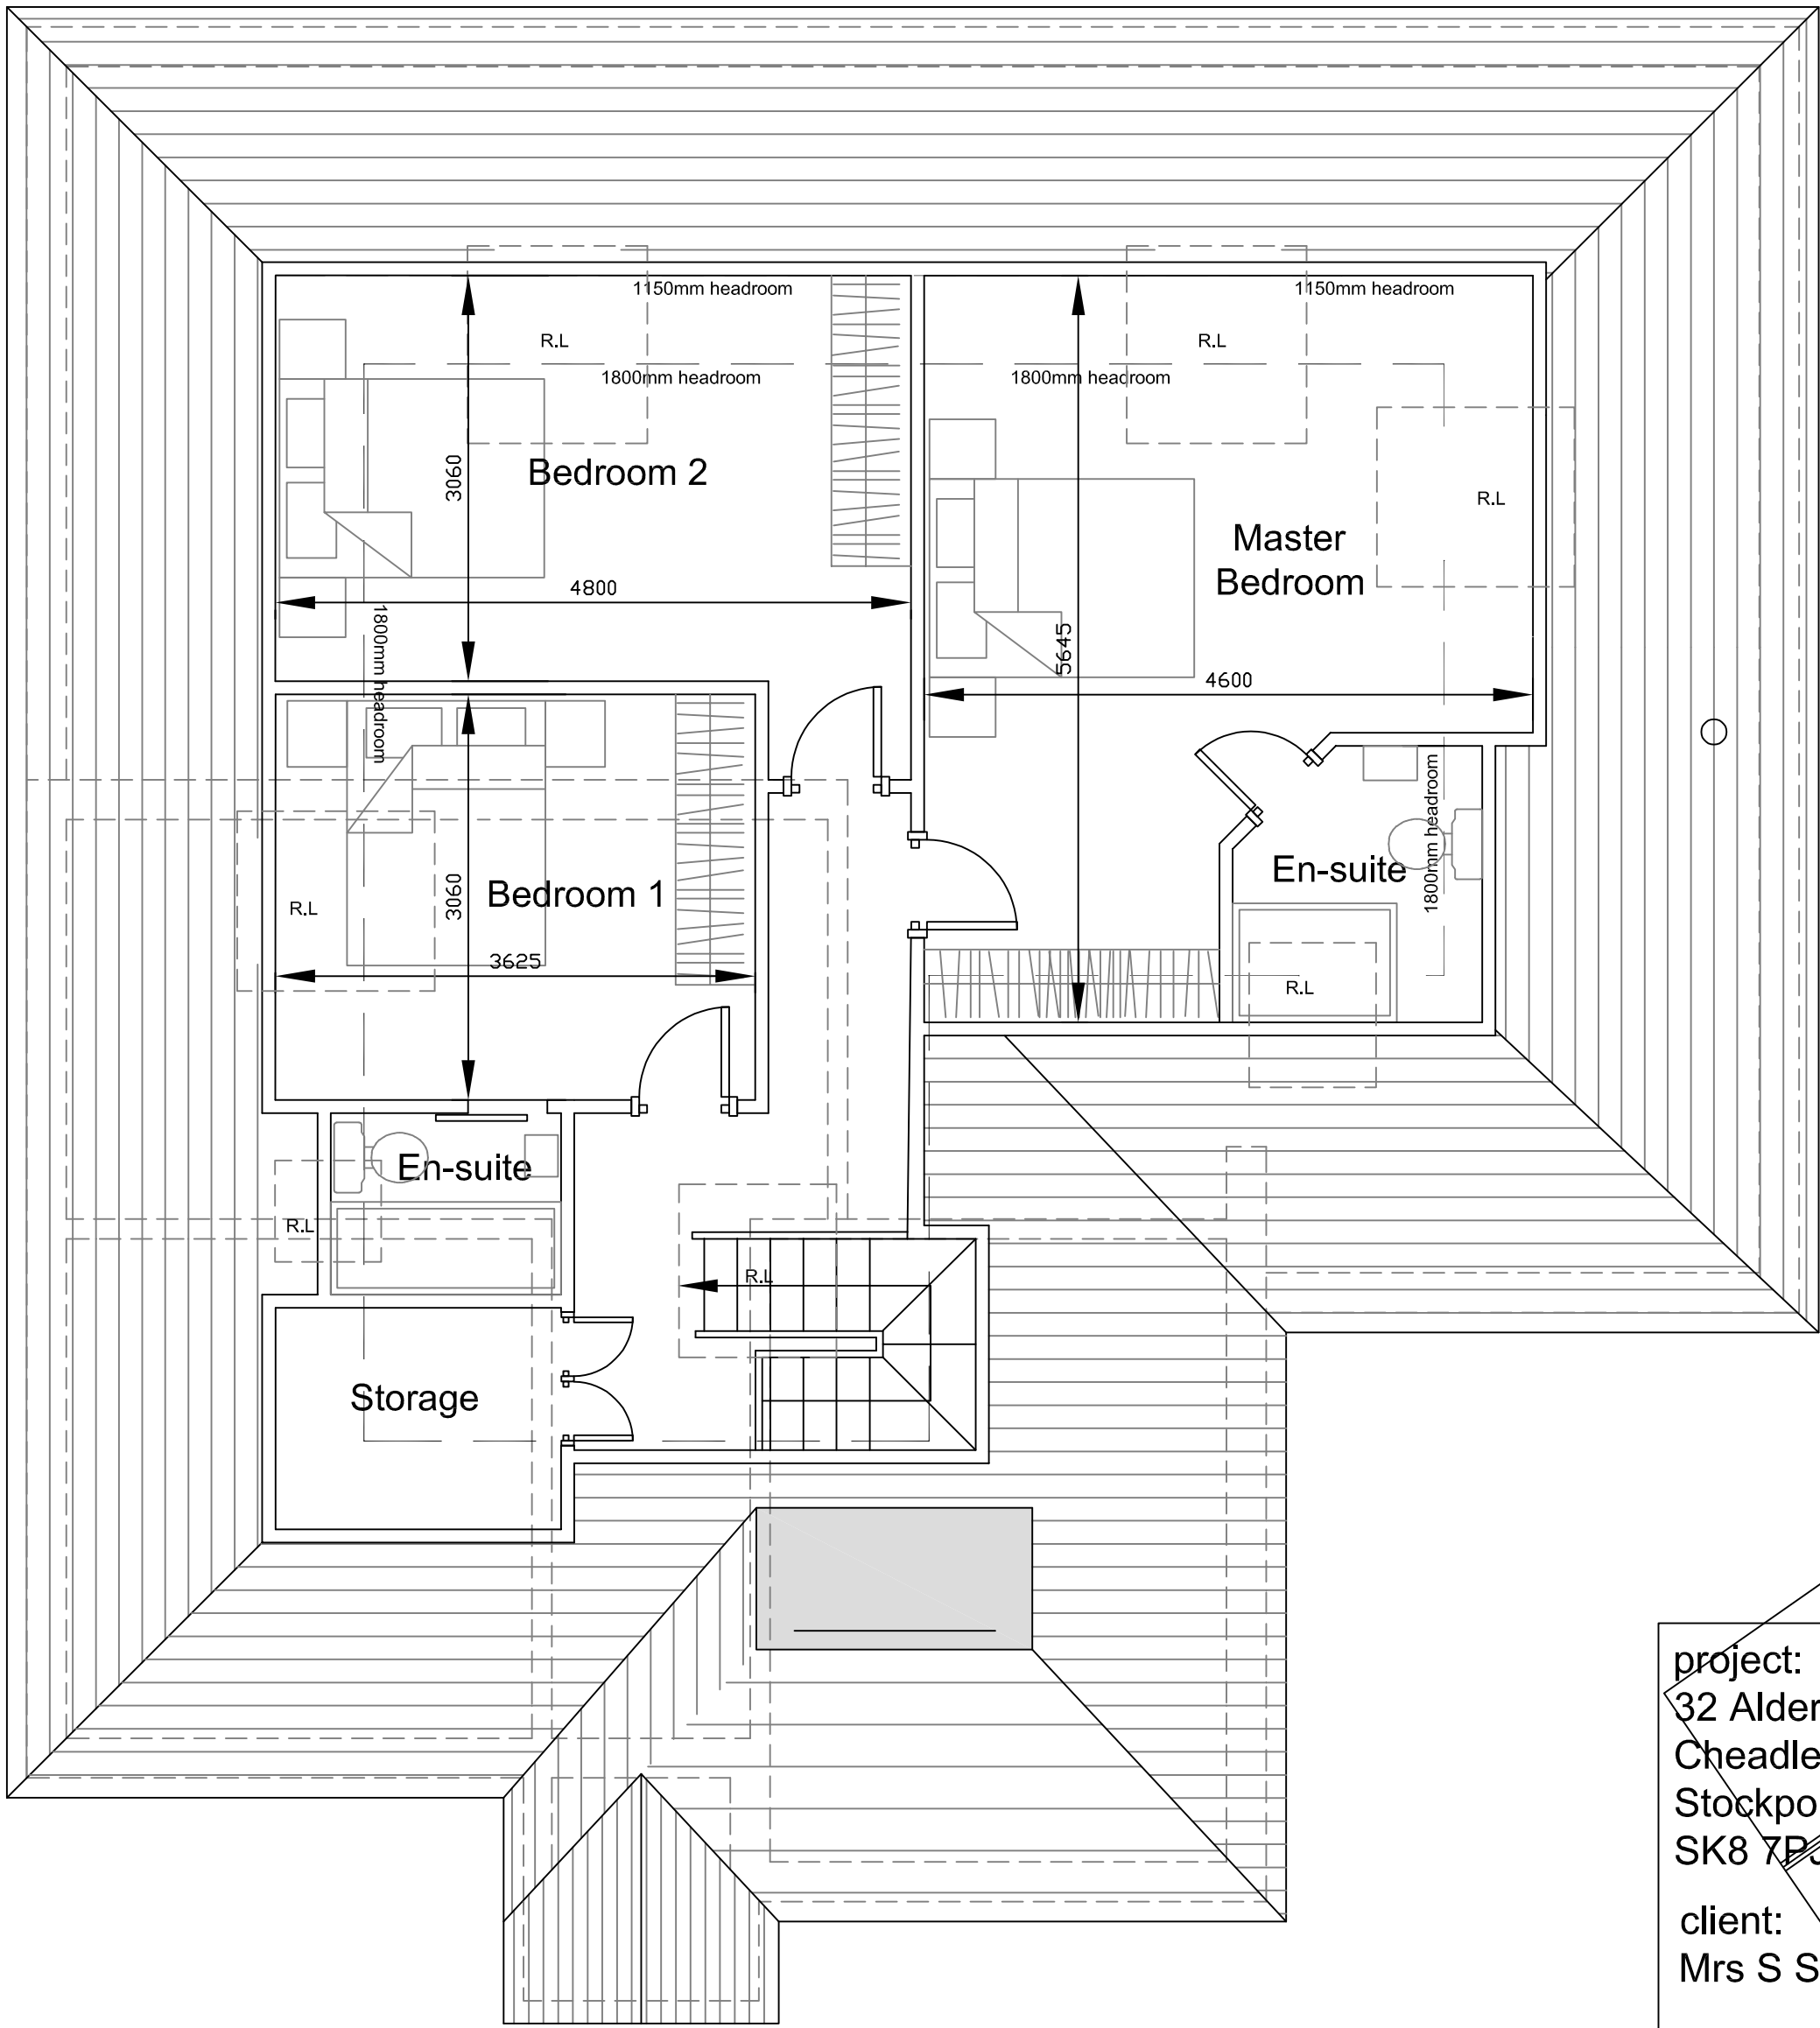

Proposed First Floor Plan

project:  
32 Aldersgate  
Cheadle Hulme  
Stockport  
SK8 7PJ

client:  
Mrs S Stabler

dwg:  
Proposed Plans &  
Elevations 1 of 2

project no: 904

dwg no: 02

dwg date:16/08/21

dwg scale: 1:50/100

dwg revision: **D**


4mation architecture  
27 Blythe Avenue  
Bramhall  
Stockport  
SK7 1EU

t:0161 439 3255


www.4mation-architecture.com

©




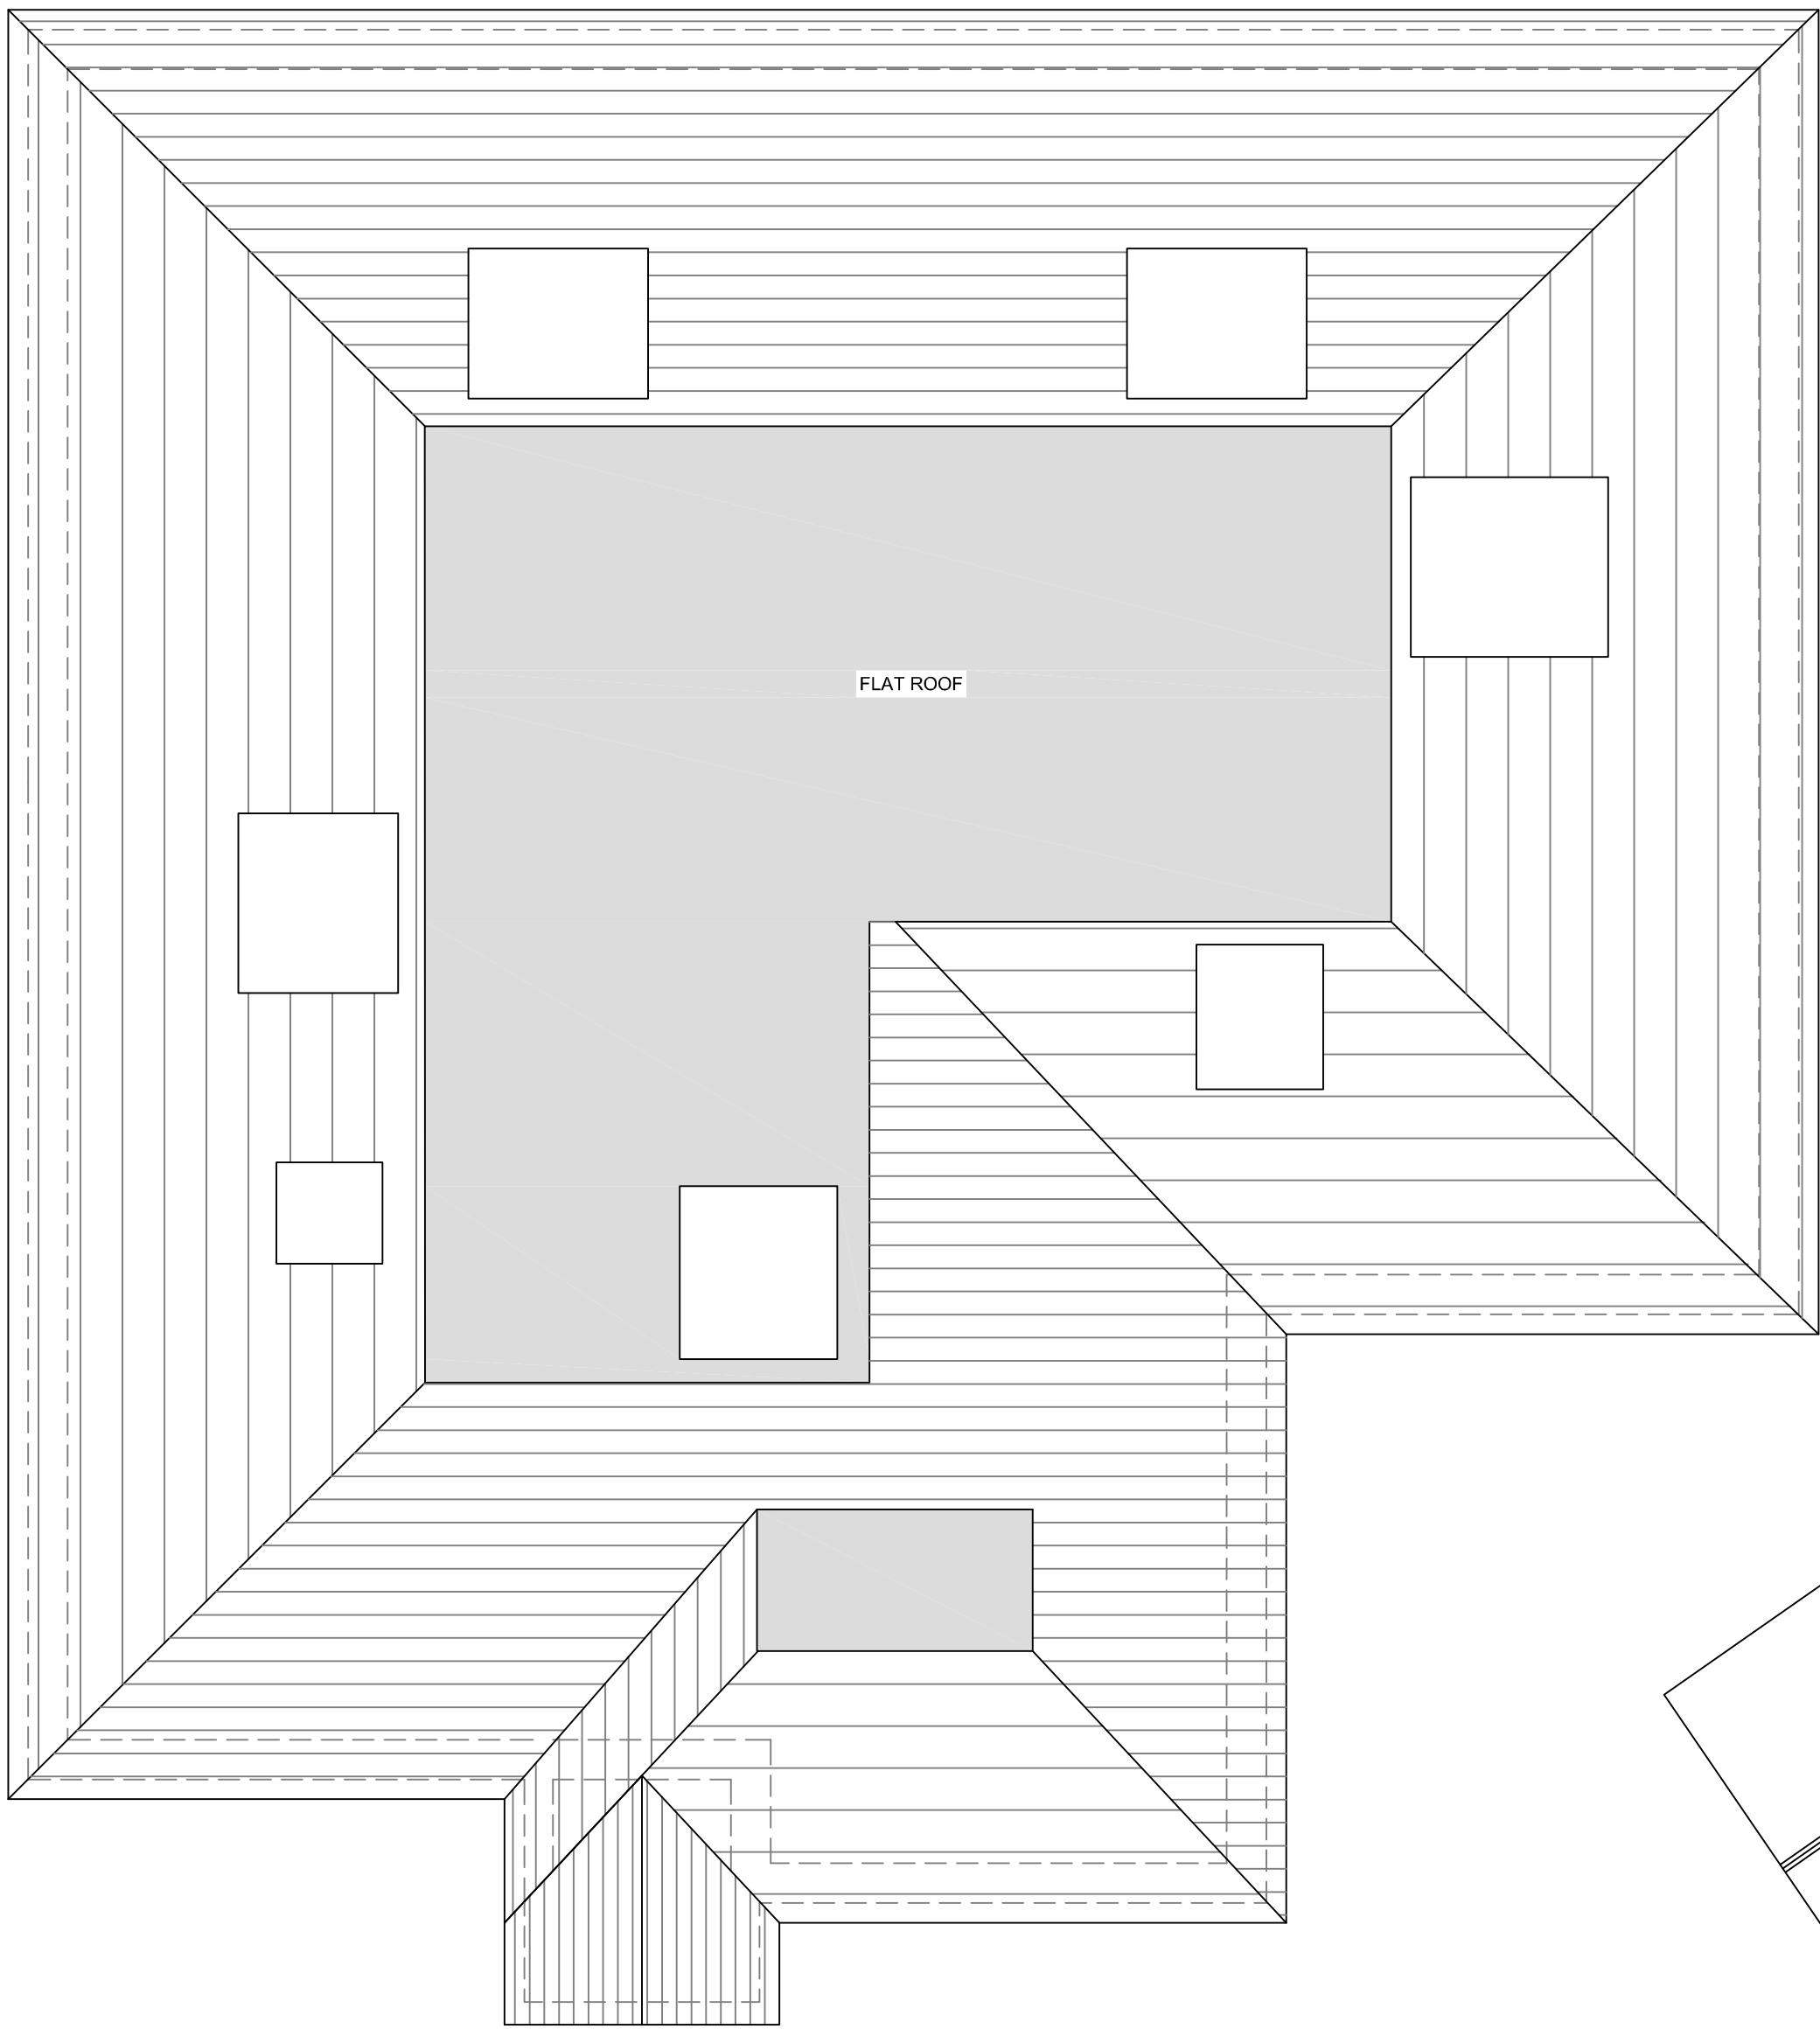


Proposed Roof Plan

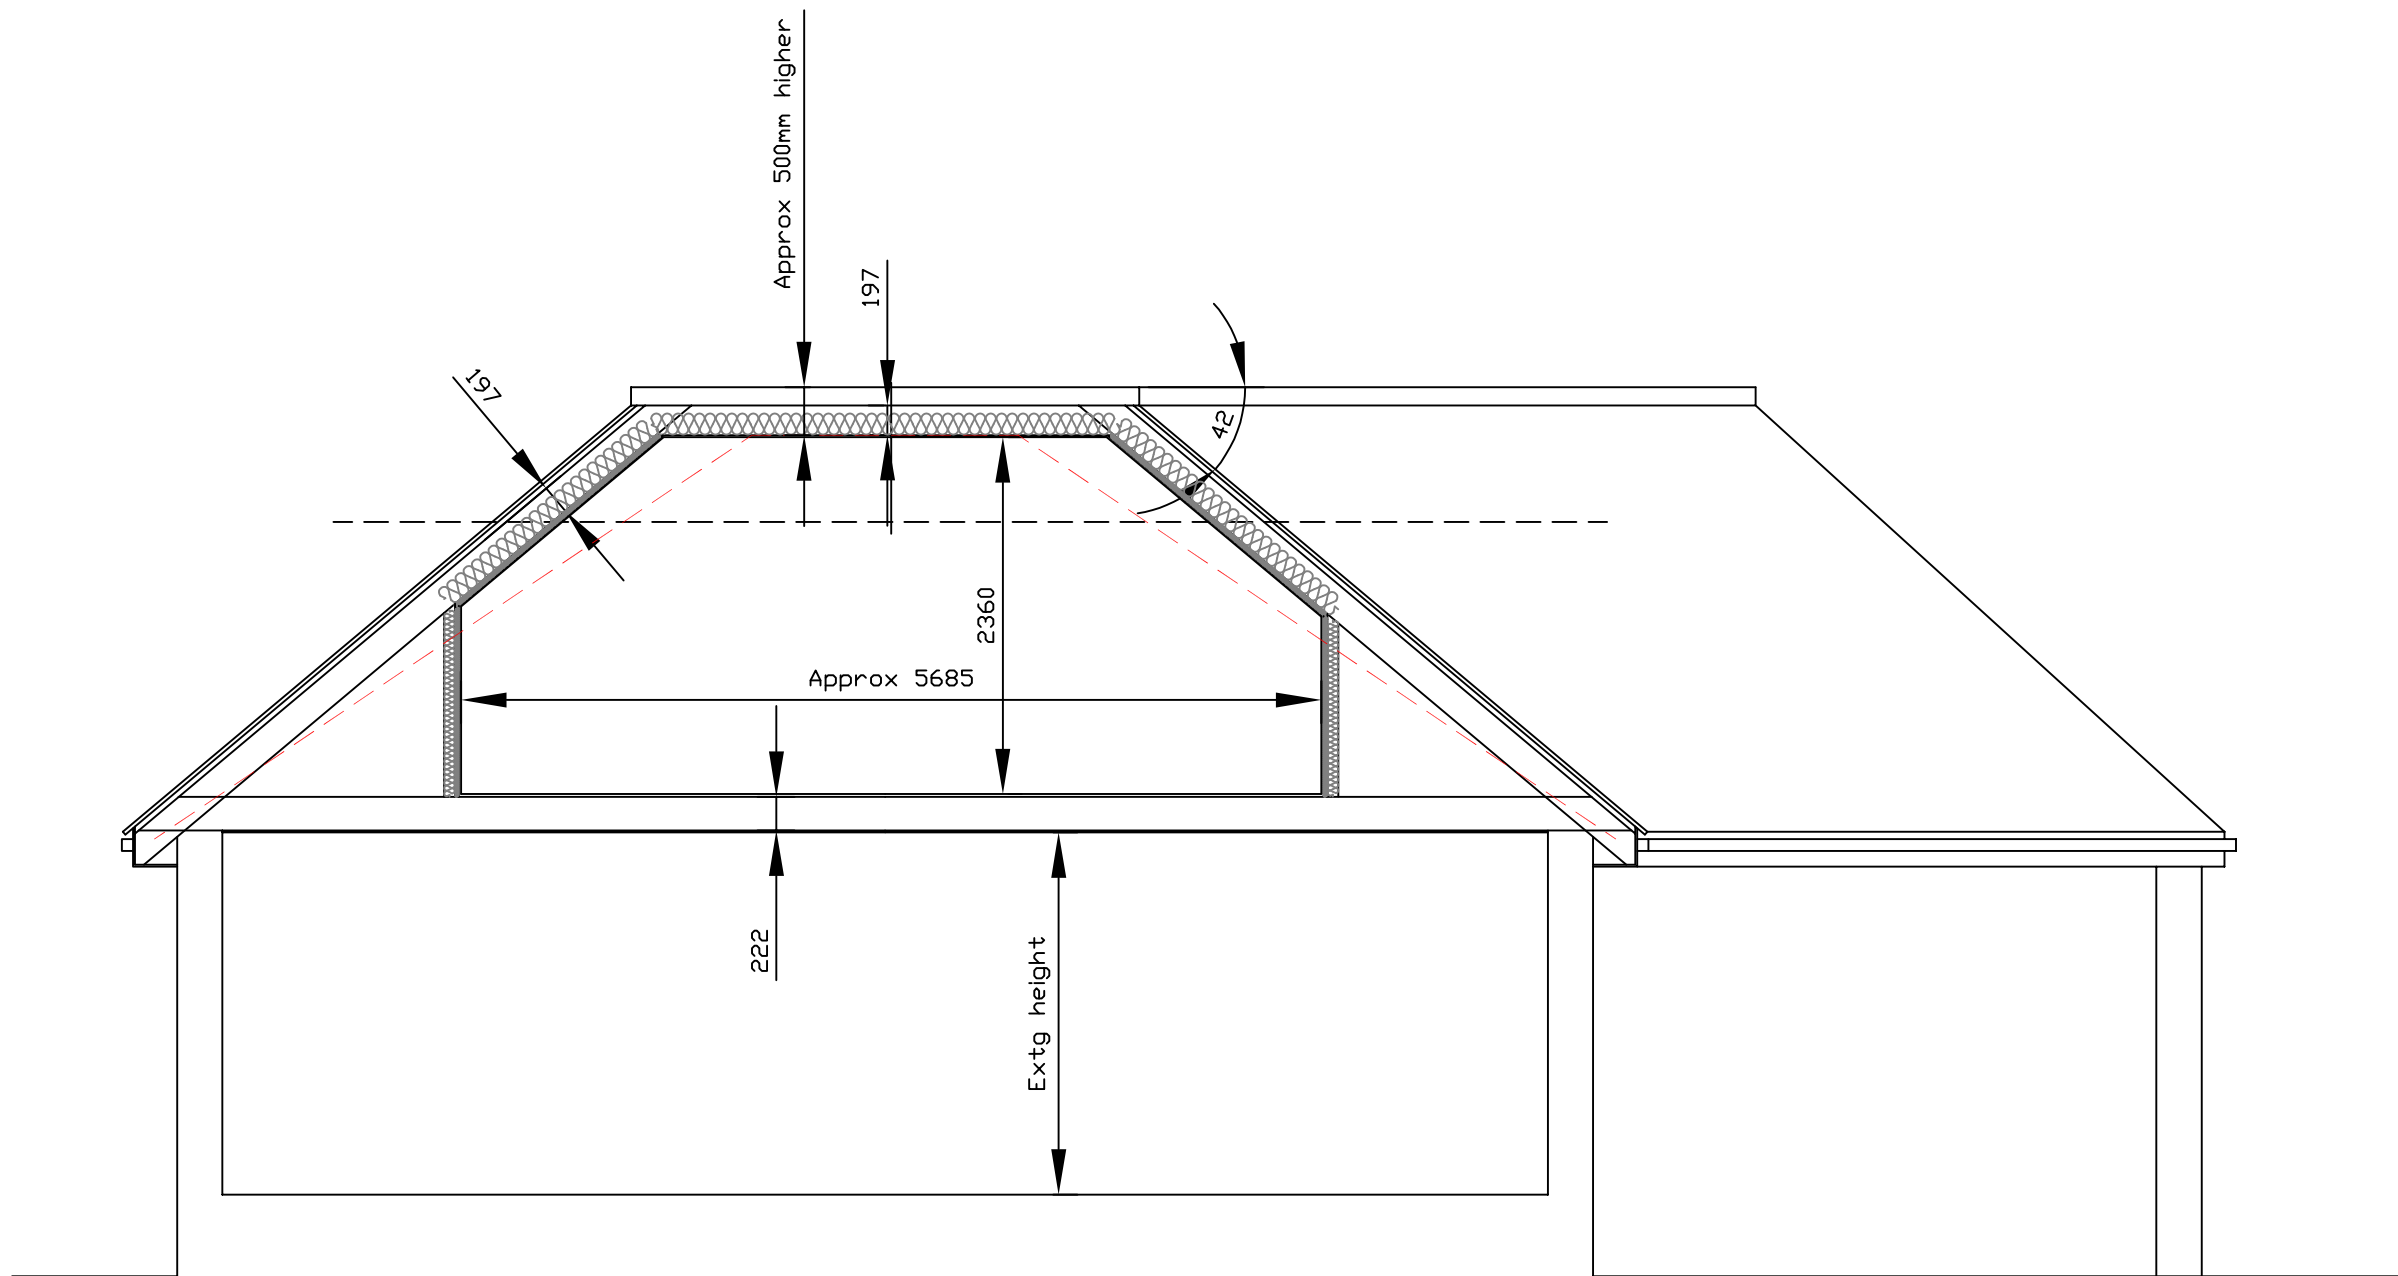


Section A - A

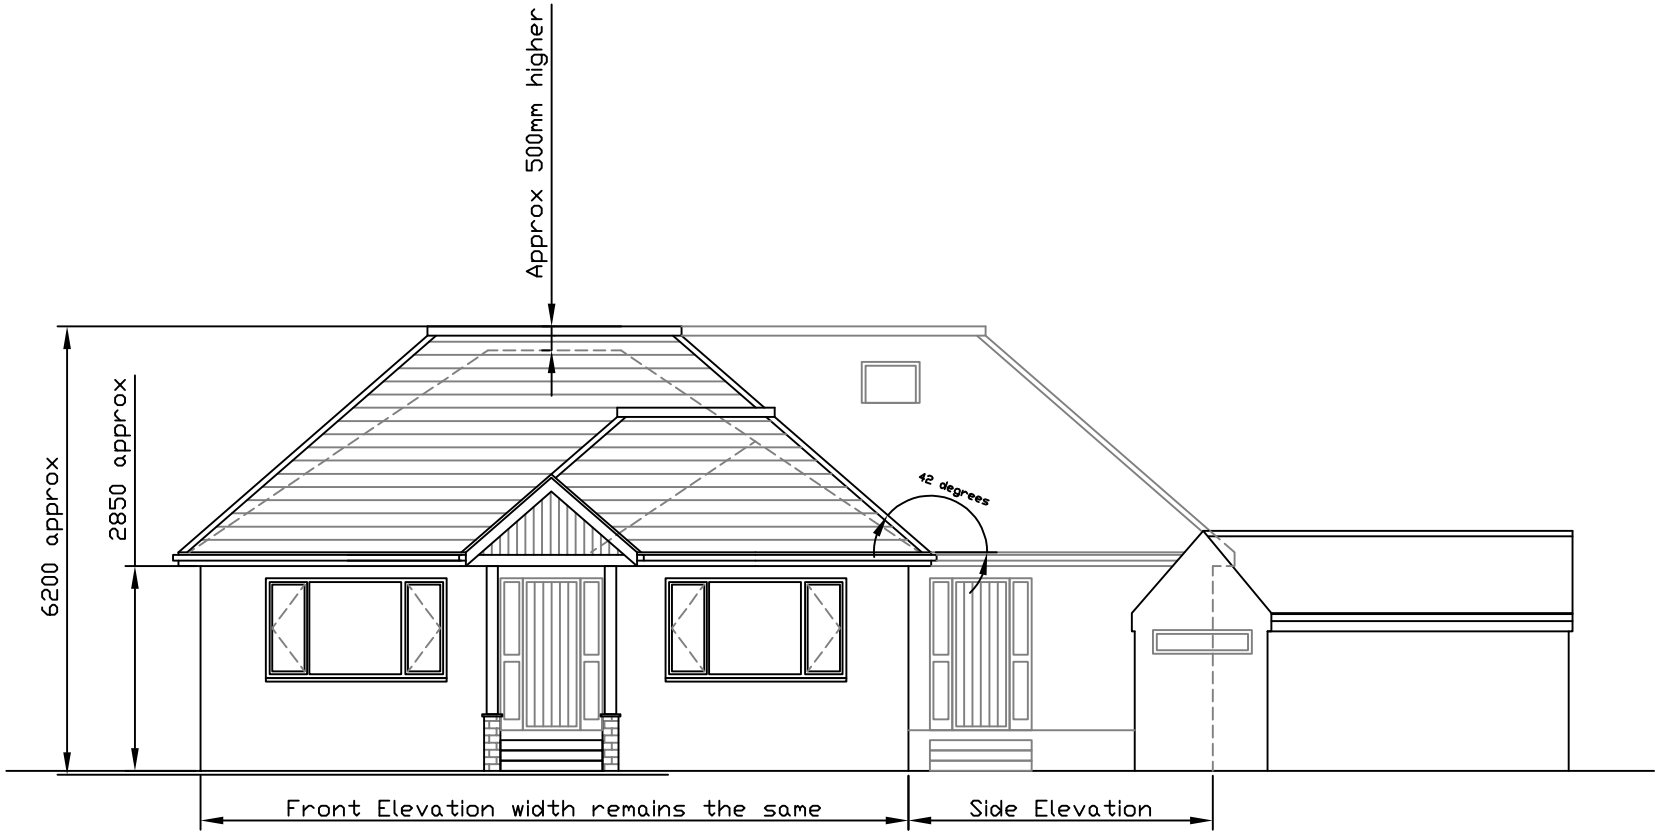

Proposed Front Elevation

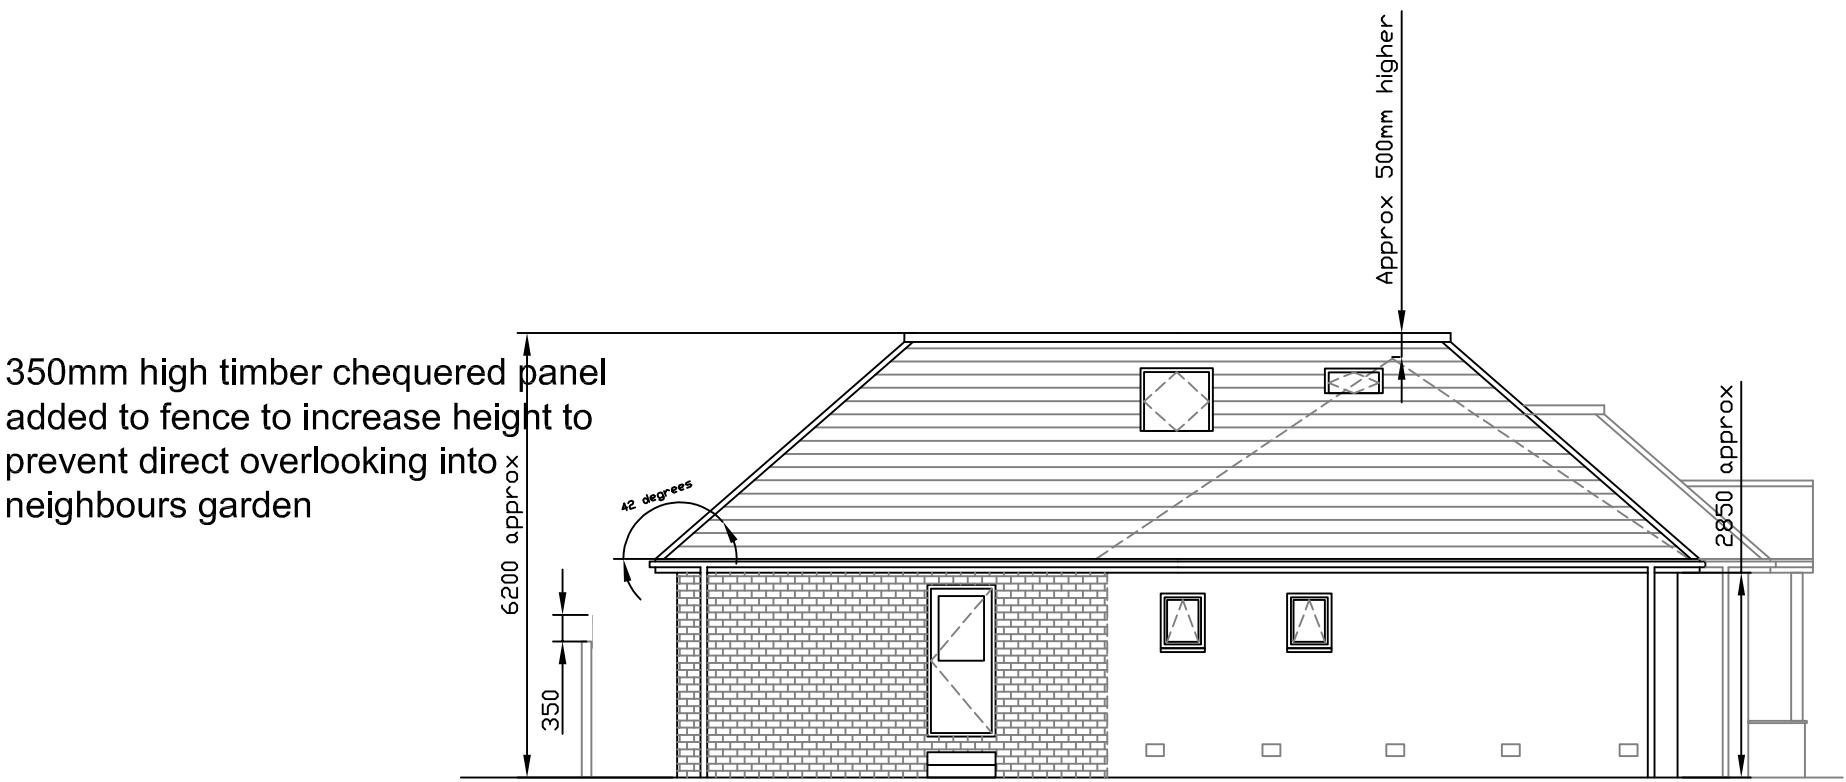

Proposed Side Elevation

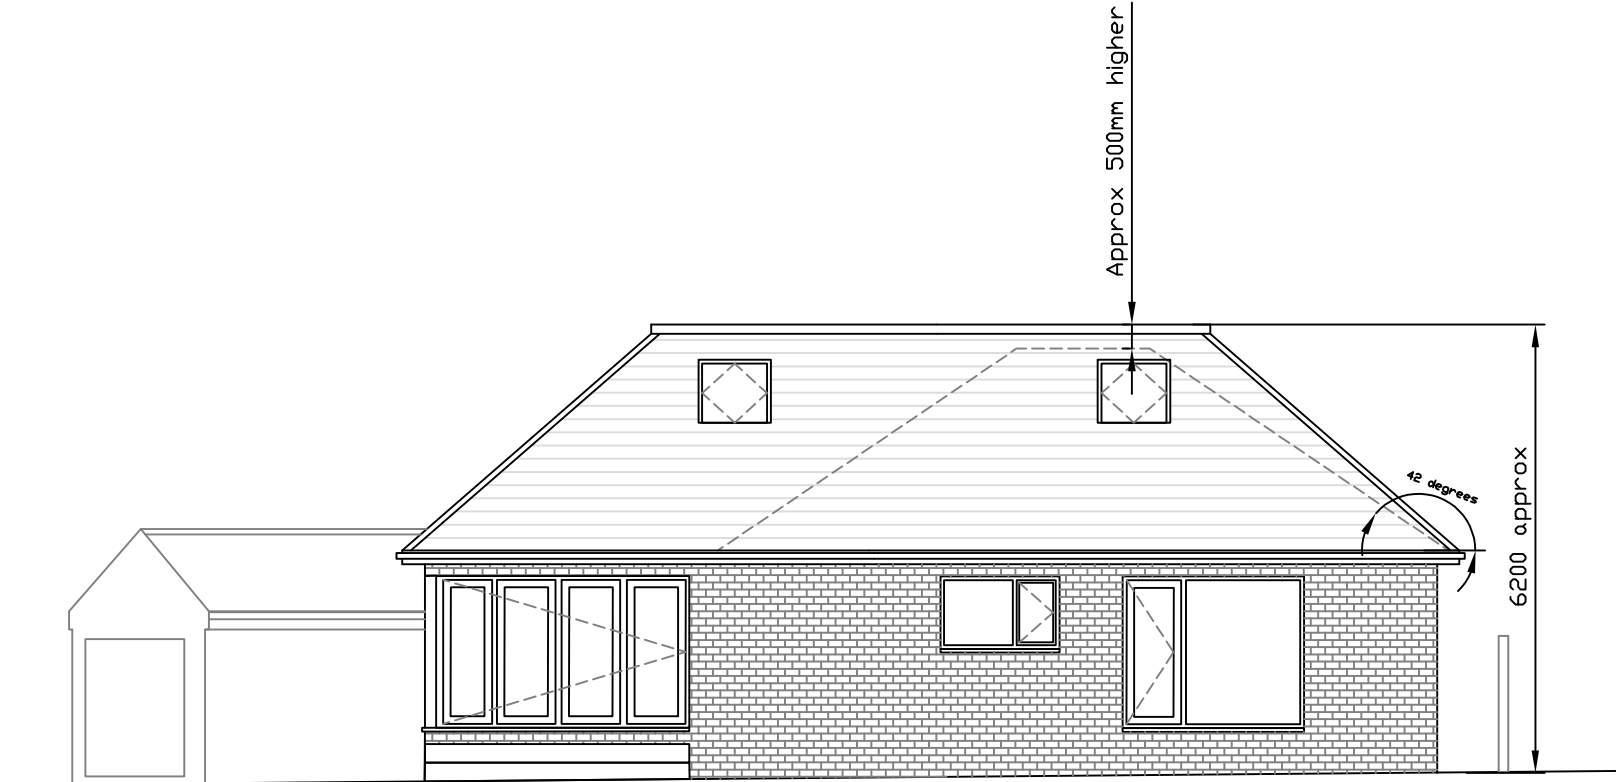


Proposed Rear Elevation



Proposed Side Elevation

notes

1. do not scale from this drawing – figured dimensions are approx only
2. read in conjunction with all other consultants/specialists drawings. report any discrepancies before affected work commences
3. all setting out dimensions to be checked on site by contractor before work commences
4. this drawing remains copyright of 4mation architecture. copy/distribute only with consent of author

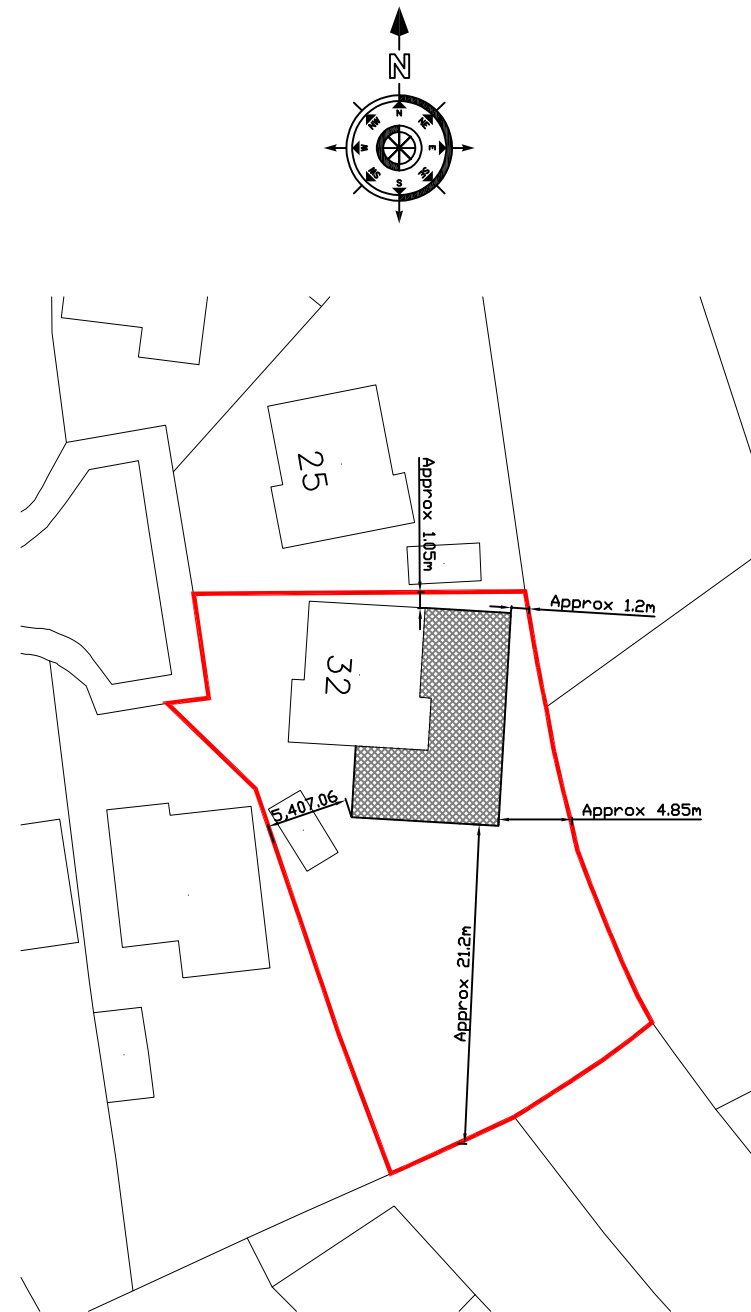

Proposed Block Plan - 1:500

- 1) Brickwork to match existing as close as possible
- 2) Rosemary Clay classic light mixed brindle tiles or similar

project:  
32 Aldersgate  
Cheadle Hulme  
Stockport  
SK8 7PJ

client:  
Mrs S Stabler

dwg:  
Proposed Plans &  
Elevations 2 of 2

project no: 904

dwg no: 03

dwg date:16/08/21

dwg scale: 1:50/100

dwg revision: D

4mation architecture  
27 Blythe Avenue  
Bramhall  
Stockport  
SK7 1EU

t:0161 439 3255

www.4mation-architecture.com

©