



		NOTES:	
<p>Randfield Associates Ltd. take no responsibility for any dimensions obtained by scaling from this drawing. If no dimension is shown the recipient must ascertain the dimension specifically from the Architect or by site measurement. Supplying this drawing in digital form is solely for convenience and no reliance may be placed on digital data. All data must be checked against hard copy. Dimensions must be checked on site. Any discrepancies must be reported to the Architect immediately. This drawing is copyright of Randfield Associates Ltd.</p>			
C	CAB	notes amended	06 May 21
REV. BY:	DESCRIPTION:		DATE:

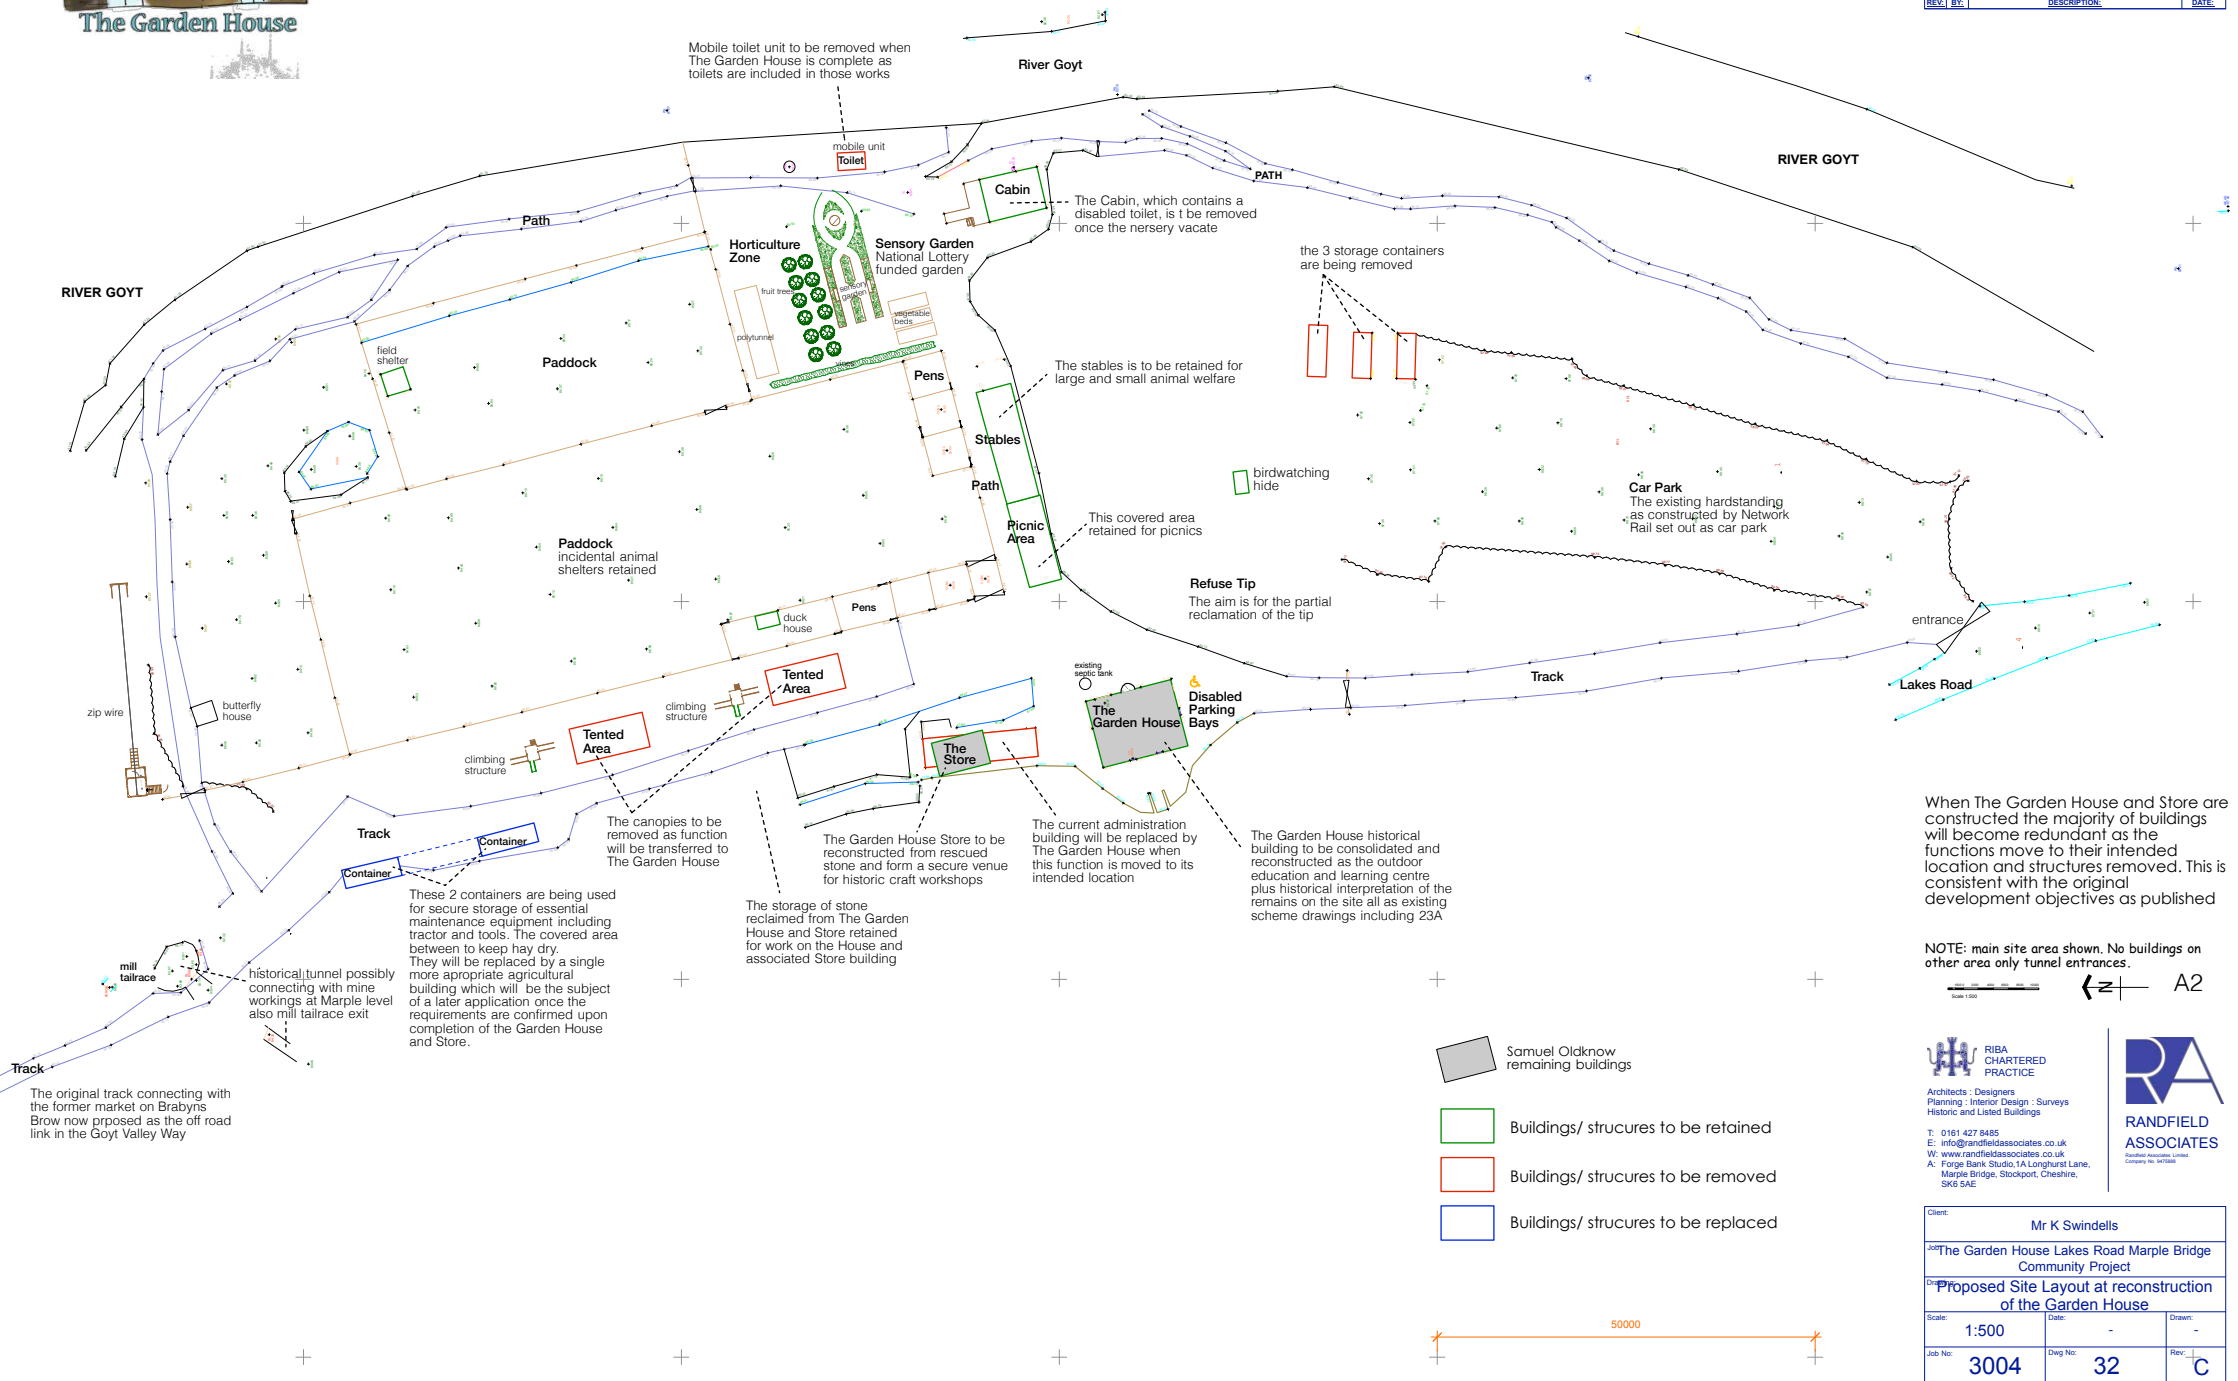


NOTES:

Randfield Associates take no responsibility for any dimensions obtained by scaling from this drawing. If no dimension is shown the recipient must ascertain the dimension specifically from the Architect or by site measurement. Supplying this drawing in digital form is solely for convenience and no reliance may be placed on digital data. All data must be checked against hard copy. Dimensions must be checked on site. Any discrepancies must be reported to the Architect immediately. This drawing is copyright of Randfield Associates.


REV:	DESCRIPTION:	DATE:

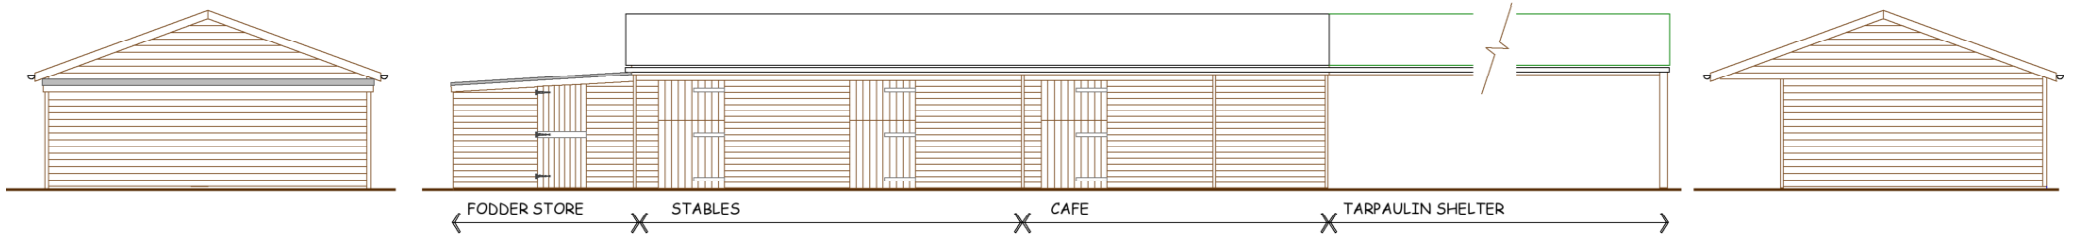

STABLES AND CAFE - FRONT ELEVATION

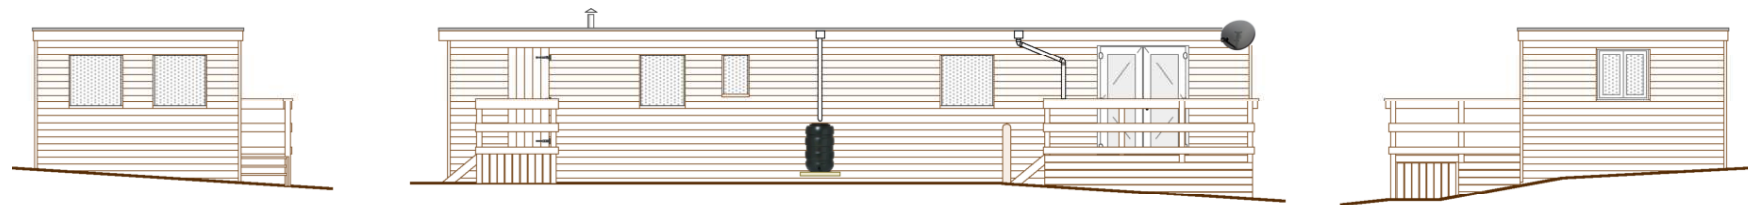

MANAGERS ACCOMMODATION

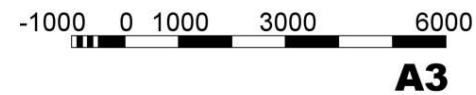


CHARTERED ARCHITECTS


Planning & Design · Interior Design
 Surveys Building Inspections
 Historic & Listed Buildings
 0161 427 8485
 info@randfieldassociates.co.uk
 www.randfieldassociates.co.uk
 Randfield Associates Limited No. 3475868 registered at 1A Longhurst Lane Marple Bridge SK6 5AE

RANDFIELD ASSOCIATES
 Forge Bank Studio
 1A Longhurst Lane
 Marple Bridge
 Stockport
 Cheshire SK6 5AE


Client:		
Mr K Swindells		
The Garden House Lakes Road Marple SK6 7DH The Garden House Community Project		
Drawing: STABLE AND MANAGERS ACCOMMODATION		
Scale: 1:100	Date: Dec 2017	Drawn: CAB
Job No: 3004	Dwg No: 28	Rev: -

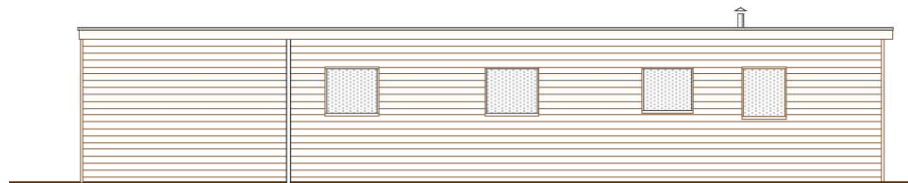


BACK/ WEST ELEVATION

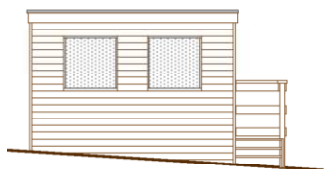


SIDE/ SOUTH ELEVATION

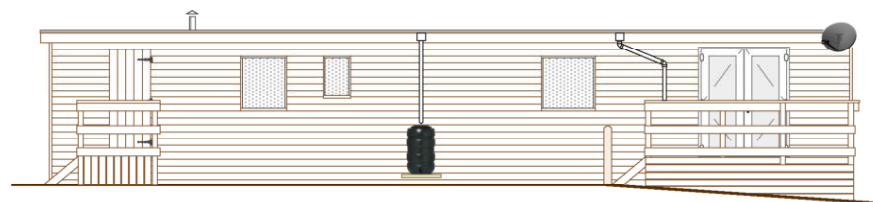


FRONT/ EAST ELEVATION

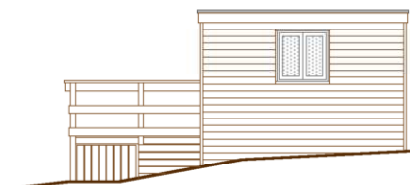

SIDE/ NORTH ELEVATION

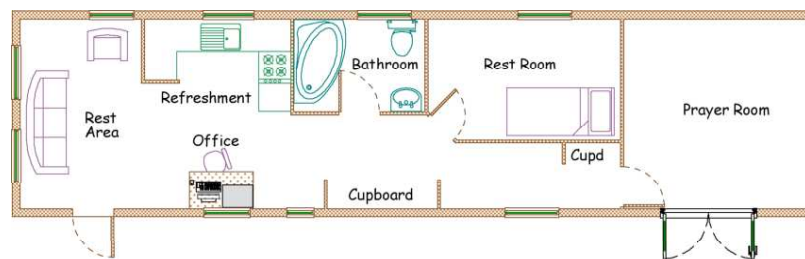


PLAN

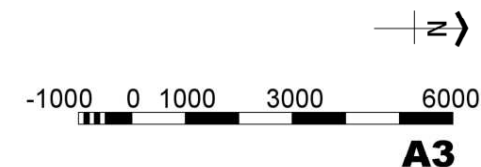


NOTES:

Randfield Associates take no responsibility for any dimensions obtained by scaling from this drawing. If no dimension is shown the recipient must ascertain the dimension specifically from the Architect or by site measurement. Supplying this drawing in digital form is solely for convenience and no reliance may be placed on digital data. All data must be checked against hard copy. Dimensions must be checked on site. Any discrepancies must be reported to the Architect immediately. This drawing is copyright of Randfield Associates.


A	Drawing revised	23 Jan 18
1	1	
2	2	
3	3	
448	448	

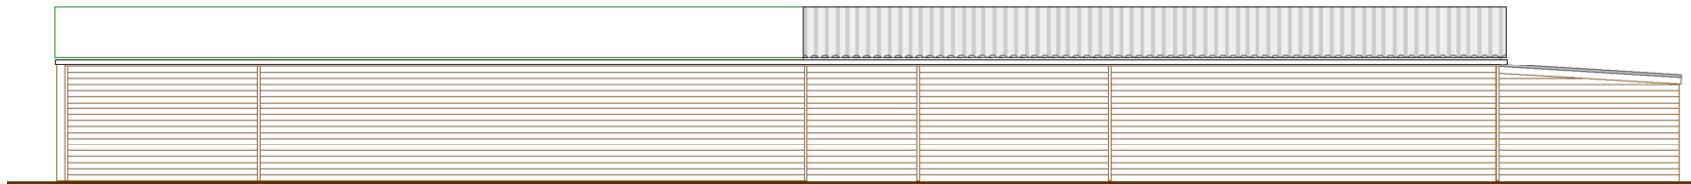

FRONT/ SOUTH ELEVATION

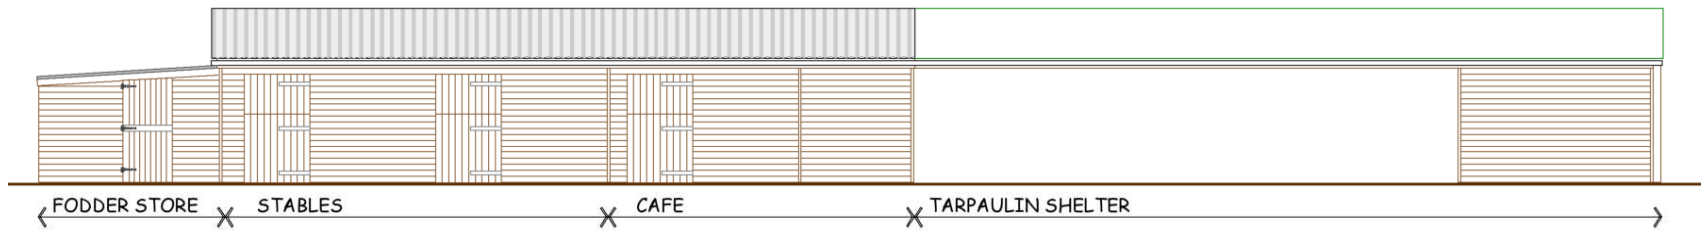


FRONT/ NORTH ELEVATION

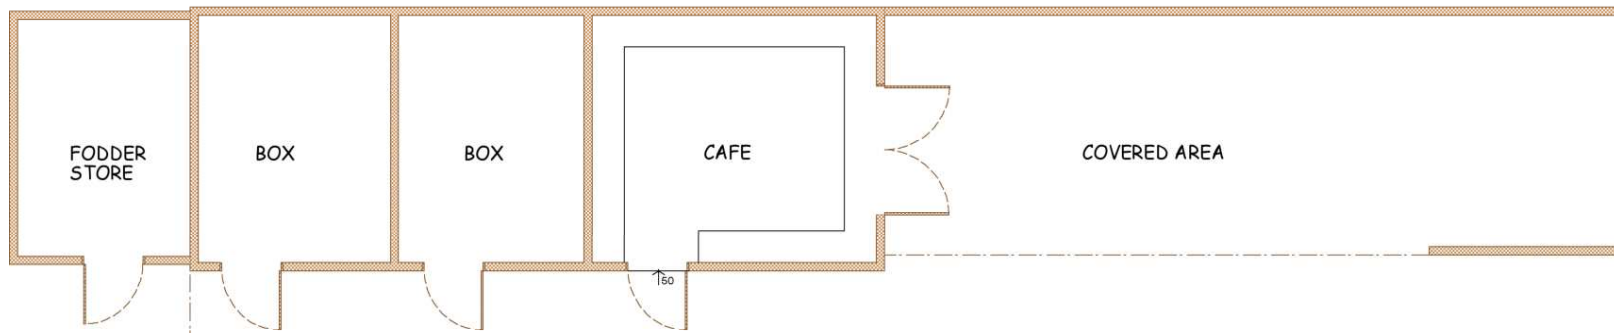


PLAN

NOTES:		
Randfield Associates take no responsibility for any dimensions obtained by scaling from this drawing. If no dimension is shown the recipient must ascertain the dimension specifically from the Architect or by site measurement. Supplying this drawing in digital form is solely for convenience and no reliance may be placed on digital data. All data must be checked against hard copy. Dimensions must be checked on site. Any discrepancies must be reported to the Architect immediately. This drawing is copyright of Randfield Associates.		
A	Drawing revised	23 Jan 18
:	:	:
:	:	:
:	:	:
:	:	:
:	:	:
REV:	DESCRIPTION:	DATE:

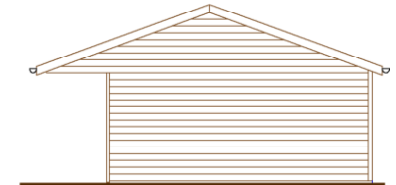


SIDE/ WEST ELEVATION

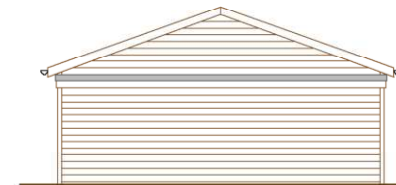


SIDE/ EAST ELEVATION


 CHARTERED ARCHITECTS Planning & Design, Interior Design, Survey & Building Inspections, Historic & Listed Buildings 0161 427 8485 info@randfieldassociates.co.uk www.randfieldassociates.co.uk Randfield Associates Limited No. 9475888 registered at 1A Longhurst Lane Marple Bridge SK6 5AE		
 RANDFIELD ASSOCIATES Forge Bank Studio 1A Longhurst Lane Marple Bridge Stockport Cheshire SK6 5AE		
Client: Mr K Swindells		
The Garden House Lakes Road Marple SK6 7DH The Garden House Community Project		
Drawing: STABLES & CAFE		
Scale: 1:100	Date: Dec 2017	Drawn: CAB
Job No: 3004	Dwg No: 29	Rev: A

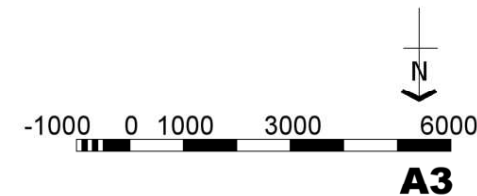


NOTES:		
Randfield Associates take no responsibility for any dimensions obtained by scaling from this drawing. If no dimension is shown the recipient must ascertain the dimension specifically from the Architect or by site measurement. Supplying this drawing in digital form is solely for convenience and no reliance may be placed on digital data. All data must be checked against hard copy. Dimensions must be checked on site. Any discrepancies must be reported to the Architect immediately. This drawing is copyright of Randfield Associates.		
1	2	3
4	5	6
7	8	9
1204	1205	1206
1207	1208	1

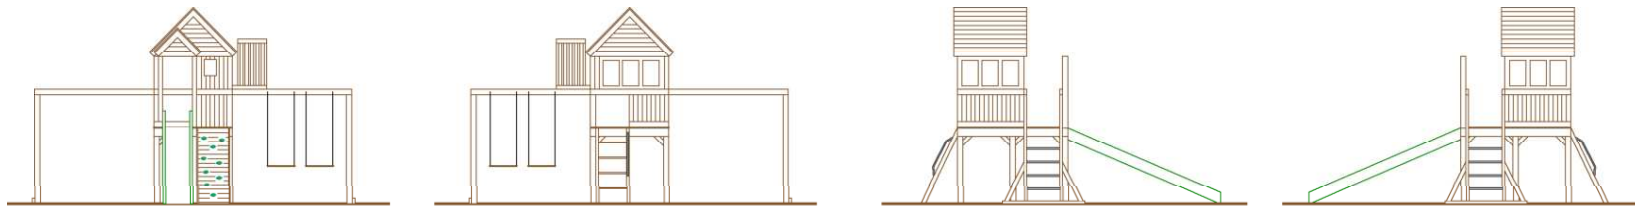

CLIMBING STRUCTURE
ELEVATIONS

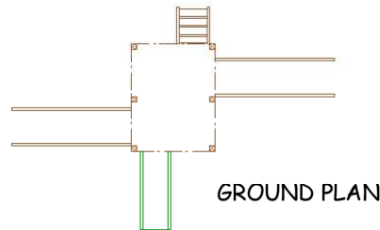

GROUND PLAN

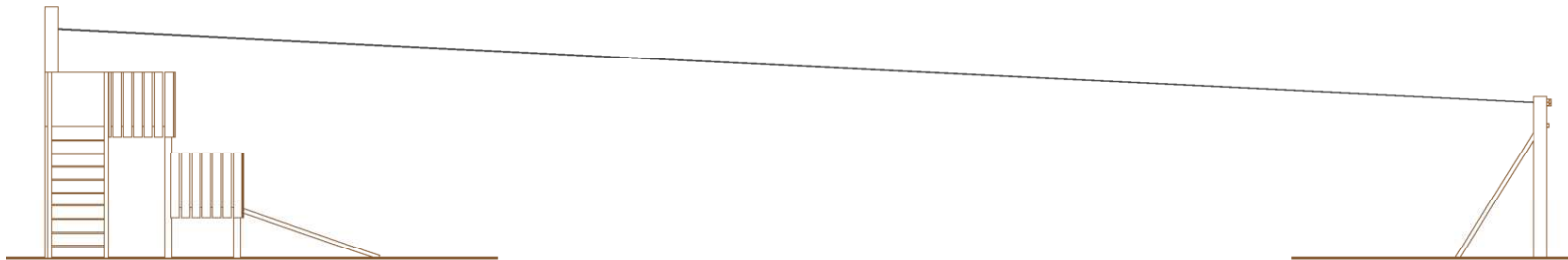

SIDE ELEVATION



ZIP WIRE
DECK PLAN



A3

NOTES:

Randfield Associates take no responsibility for any dimensions obtained by scaling from this drawing. If no dimension is shown the recipient must ascertain the dimension specifically from the Architect or by site measurement. Supplying this drawing in digital form is solely for convenience and no reliance may be placed on digital data. All data must be checked against hard copy. Dimensions must be checked on site. Any discrepancies must be reported to the Architect immediately. This drawing is copyright of Randfield Associates.

REV:	DESCRIPTION:	DATE:
1		08
2		
3		
4		
5		
6		
7		
8		
9		
10		

CHARTERED ARCHITECTS


Planning & Design Interior Design
Survey & Building Inspections
Historic & Listed Buildings
0161 427 8485
info@randfieldassociates.co.uk
www.randfieldassociates.co.uk
Randfield Associates Limited No. 0475888 registered at 1A Longhurst Lane Marple Bridge SK6 5AE

RANDFIELD ASSOCIATES
Forge Bank Studio
1A Longhurst Lane
Marple Bridge
Stockport
Cheshire SK6 5AE


Client: Mr K Swindells		
Job: The Garden House Lakes Road Marple SK6 7DH The Garden House Community Project		
Drawing: ZIP WIRE & CLIMBING STRUCTURES		
Scale: 1:100	Date: Jan 2018	Drawn: CAB
Job No: 3004	Dwg No: 31	Rev: :

Randfield Associates take no responsibility for any dimensions obtained by scaling from this drawing. If no dimension is shown the recipient must ascertain the dimension specifically from the Architect or by site measurement. Supplying this drawing in digital form is solely for convenience and no reliance may be placed on digital data. All data must be checked against hard copy. Dimensions must be checked on site. Any discrepancies must be reported to the Architect immediately. This drawing is copyright of Randfield Associates.


REV.	DESCRIPTION	DATE

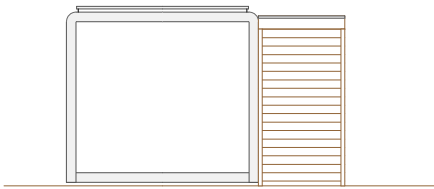

END ELEVATION

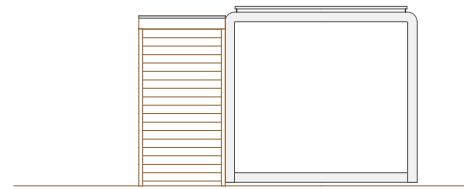

END ELEVATION

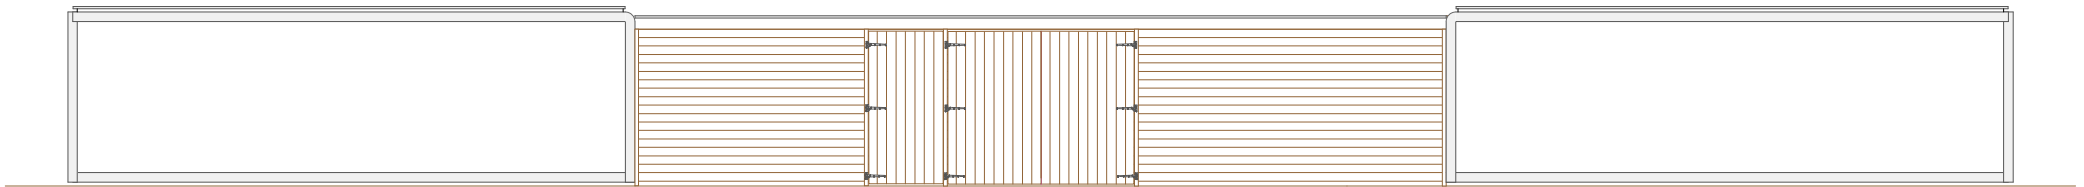

FRONT ELEVATION



PLAN

The MaintenanceStore
These 2 containers are being used for secure storage of essential maintenance equipment including tractor and tools. The covered area between to keep hay dry. They will be replaced by a single more appropriate agricultural building that will be the subject of a later application once the requirements are confirmed upon completion of The Garden House and The Store.





CHARTERED ARCHITECTS

Planning : Design : Interior Design
Surveys : Building Inspections
Historic and Listed Buildings


T: 0161 427 8485
E: info@randfieldassociates.co.uk
W: www.randfieldassociates.co.uk
A: Forge Bank Studio, 1A Longhurst Lane,
Marple Bridge, Stockport, Cheshire,
SK6 5AE



RANDFIELD ASSOCIATES

Founders: Associates: Limited
Company No: 0473885

Client: The Garden House (Marple) Charity		
*The Garden House Lakes Road Marple SK6 7DH change of use to urban farm and education facility		
Drawing: The Maintenance Store Plans and Elevations		
Scale: 1:50	Date: May 2021	Drawn: CAB
Job No: 3300	Dwg No: 37	Rev: -

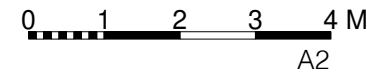

The Garden House Community Project
The consolidation and conversion of the Samuel Oldknow Garden House into an outdoor experience education and therapy centre



NOTES:

Randfield Associates Ltd take no responsibility for any dimensions obtained by scaling from this drawing. If no dimension is shown the recipient must ascertain the dimension specifically from the Architect or by site measurement. Supplying this drawing in digital form is solely for convenience and no reliance may be placed on digital data. Dimensions must be checked on site. Any discrepancies must be reported to the Architect immediately. This drawing is copyright of Randfield Associates Ltd.

1	1	1	1
2	2	2	2
3	3	3	3
105	105	105	105
10			

-2000 0 2000 4000 6000

Scale 1:100

A2



PRELIMINARY 3



Architects : Designers
Planning : Interior Design : Surveys
Historic and Listed Buildings

T: 0161 427 8485
E: info@randfieldassociates.co.uk
W: www.randfieldassociates.co.uk
A: Forge Bank Studio, 1A Longhurst Lane
Marple Bridge, Stockport, Cheshire,
SK6 5AF



RANDFIELD
ASSOCIATES

Randfield Associates Limited
Company No. 0431688

Client: **The Garden House (Marple) Charity**

*The Garden House Lakes Road Marple SK6 7DH
change of use to urban farm and education facility

Drawing:

Proposed Plans and Elevations


Scale:	Date:	Drawn:
1:100	Feb 2021	cab

Job No:	3300	Dwg No:	35	Rev:	-
---------	------	---------	----	------	---




The Garden House Community Project
The consolidation and conversion of the Samuel Oldknow Garden House into an outdoor experience education and therapy centre


NOTES:		
Randfield Associates take no responsibility for any dimensions obtained by scaling from this drawing. If no dimension is shown the recipient must ascertain the dimension specifically from the Architect or by site measurement. Supplying this drawing in digital form is solely for convenience and no reliance may be placed on digital data. All data must be checked against hard copy. Dimensions must be checked on site. Any discrepancies must be reported to the Architect immediately. This drawing is copyright of Randfield Associates.		
REV.	DESCRIPTION:	DATE:

 


WEST ELEVATION

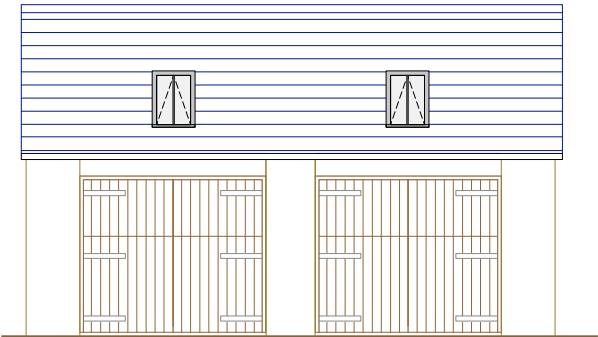

EAST ELEVATION

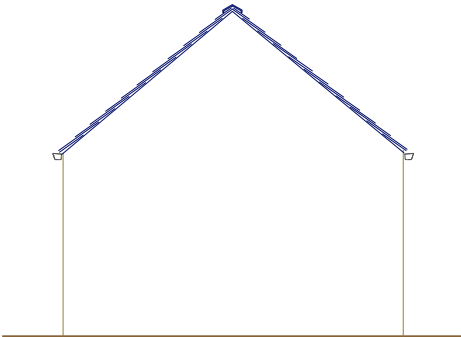

NORTH and SOUTH ELEVATIONS

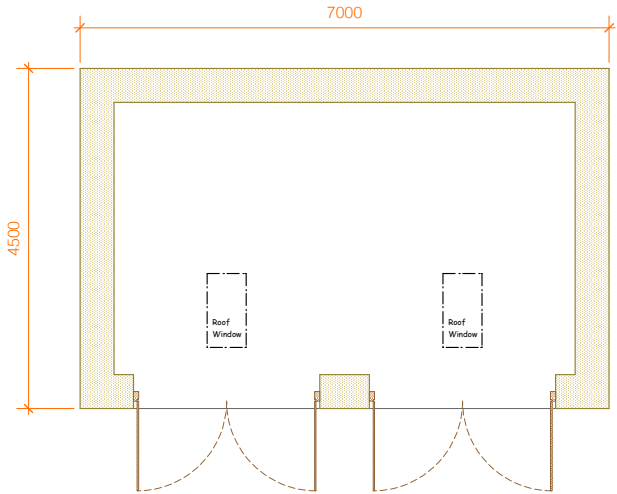

GROUND PLAN



The Store
Refer to drawing 32 for location and Heritage Statement for location and provenance
The Store is proposed to be reconstructed in style in the original location based on plan and pictorial evidence using the stone on site from its demolition, sometime in the 1930's.
Materials Comprise natural stone from saved material on site brought to courses and laid in lime mortar under a natural blue slate roof. Doors in natural wood joinery with stain preservative finish. Roof light conservation style.
The projected use, as in the original Outline Proposal January 2015, is for demonstrations of forge work and Boddging. This may vary dependant on availability; though in any case it will involve local and or historic crafts.



CHARTERED
ARCHITECTS

Planning · Design · Interior Design
Surveys · Building Inspections
Historic and Listed Buildings

T: 0161 427 8485
E: info@randfieldassociates.co.uk
W: www.randfieldassociates.co.uk
A: Forge Bank Studio, 1A Longhurst Lane,
Marple Bridge, Stockport, Cheshire,
SK6 5AE



**RANDFIELD
ASSOCIATES**

Randfield Associates Limited
Company No. 0478881

Client: The Garden House (Marple) Charity		
*The Garden House Lakes Road Marple SK6 7DH change of use to urban farm and education facility		
Drawing: The Store Plans and Elevations		
Scale: 1:100	Date: April 2021	Drawn: CAB
Job No: 3300	Dwg No: 36	Rev: -



The Garden House Community Project
The consolidation and conversion of the Samuel Oldknow Garden House into an outdoor experience education and therapy centre

