



16 Seal Road
Bramhall
Stockport
SK7 2JR

Location Plan - 1:1250A

EXISTING PLANS AND ELEVATIONS

notes


- 1. do not scale from this drawing – use figured dimensions only
- 2. read in conjunction with all other consultants/specialists drawings. report any discrepancies before affected work commences
- 3. all setting out dimensions to be checked on site by contractor before work commences
- 4. this drawing remains copyright of 4mation architecture. copy/distribute only with consent of author

NOTES:-
THESE DRAWINGS ARE FOR PLANNING PURPOSES ONLY AND SHOULD NOT BE USED FOR CONSTRUCTION .


CLIENT MUST BE AWARE THAT QUOTATIONS FROM BUILDERS WHO ARE PRICING FROM THIS PLANNING DRAWING MAY AND WILL VARY QUITE CONSIDERABLY.

UNDER NO CIRCUMSTANCES WILL THE DRAUGHTS MAN BE LIABLE FOR ERRORS THAT MAY OCCUR DURING AND/OR AFTER CONSTRUCTION.


IT IS THE APPLICANTS SOLE RESPONSIBILITY TO CHECK THAT THE PROPOSED WORKS DO NOT CONTRAVENE ANY CONDITIONS OR COVENANTS (LEASE HOLDINGS ETC.) IF THIS SHOULD BE THE CASE THEN THE APPLICANT MAY NEED TO SEEK APPROVALS/CONSENT FROM THE APPROPRIATE BODIES.

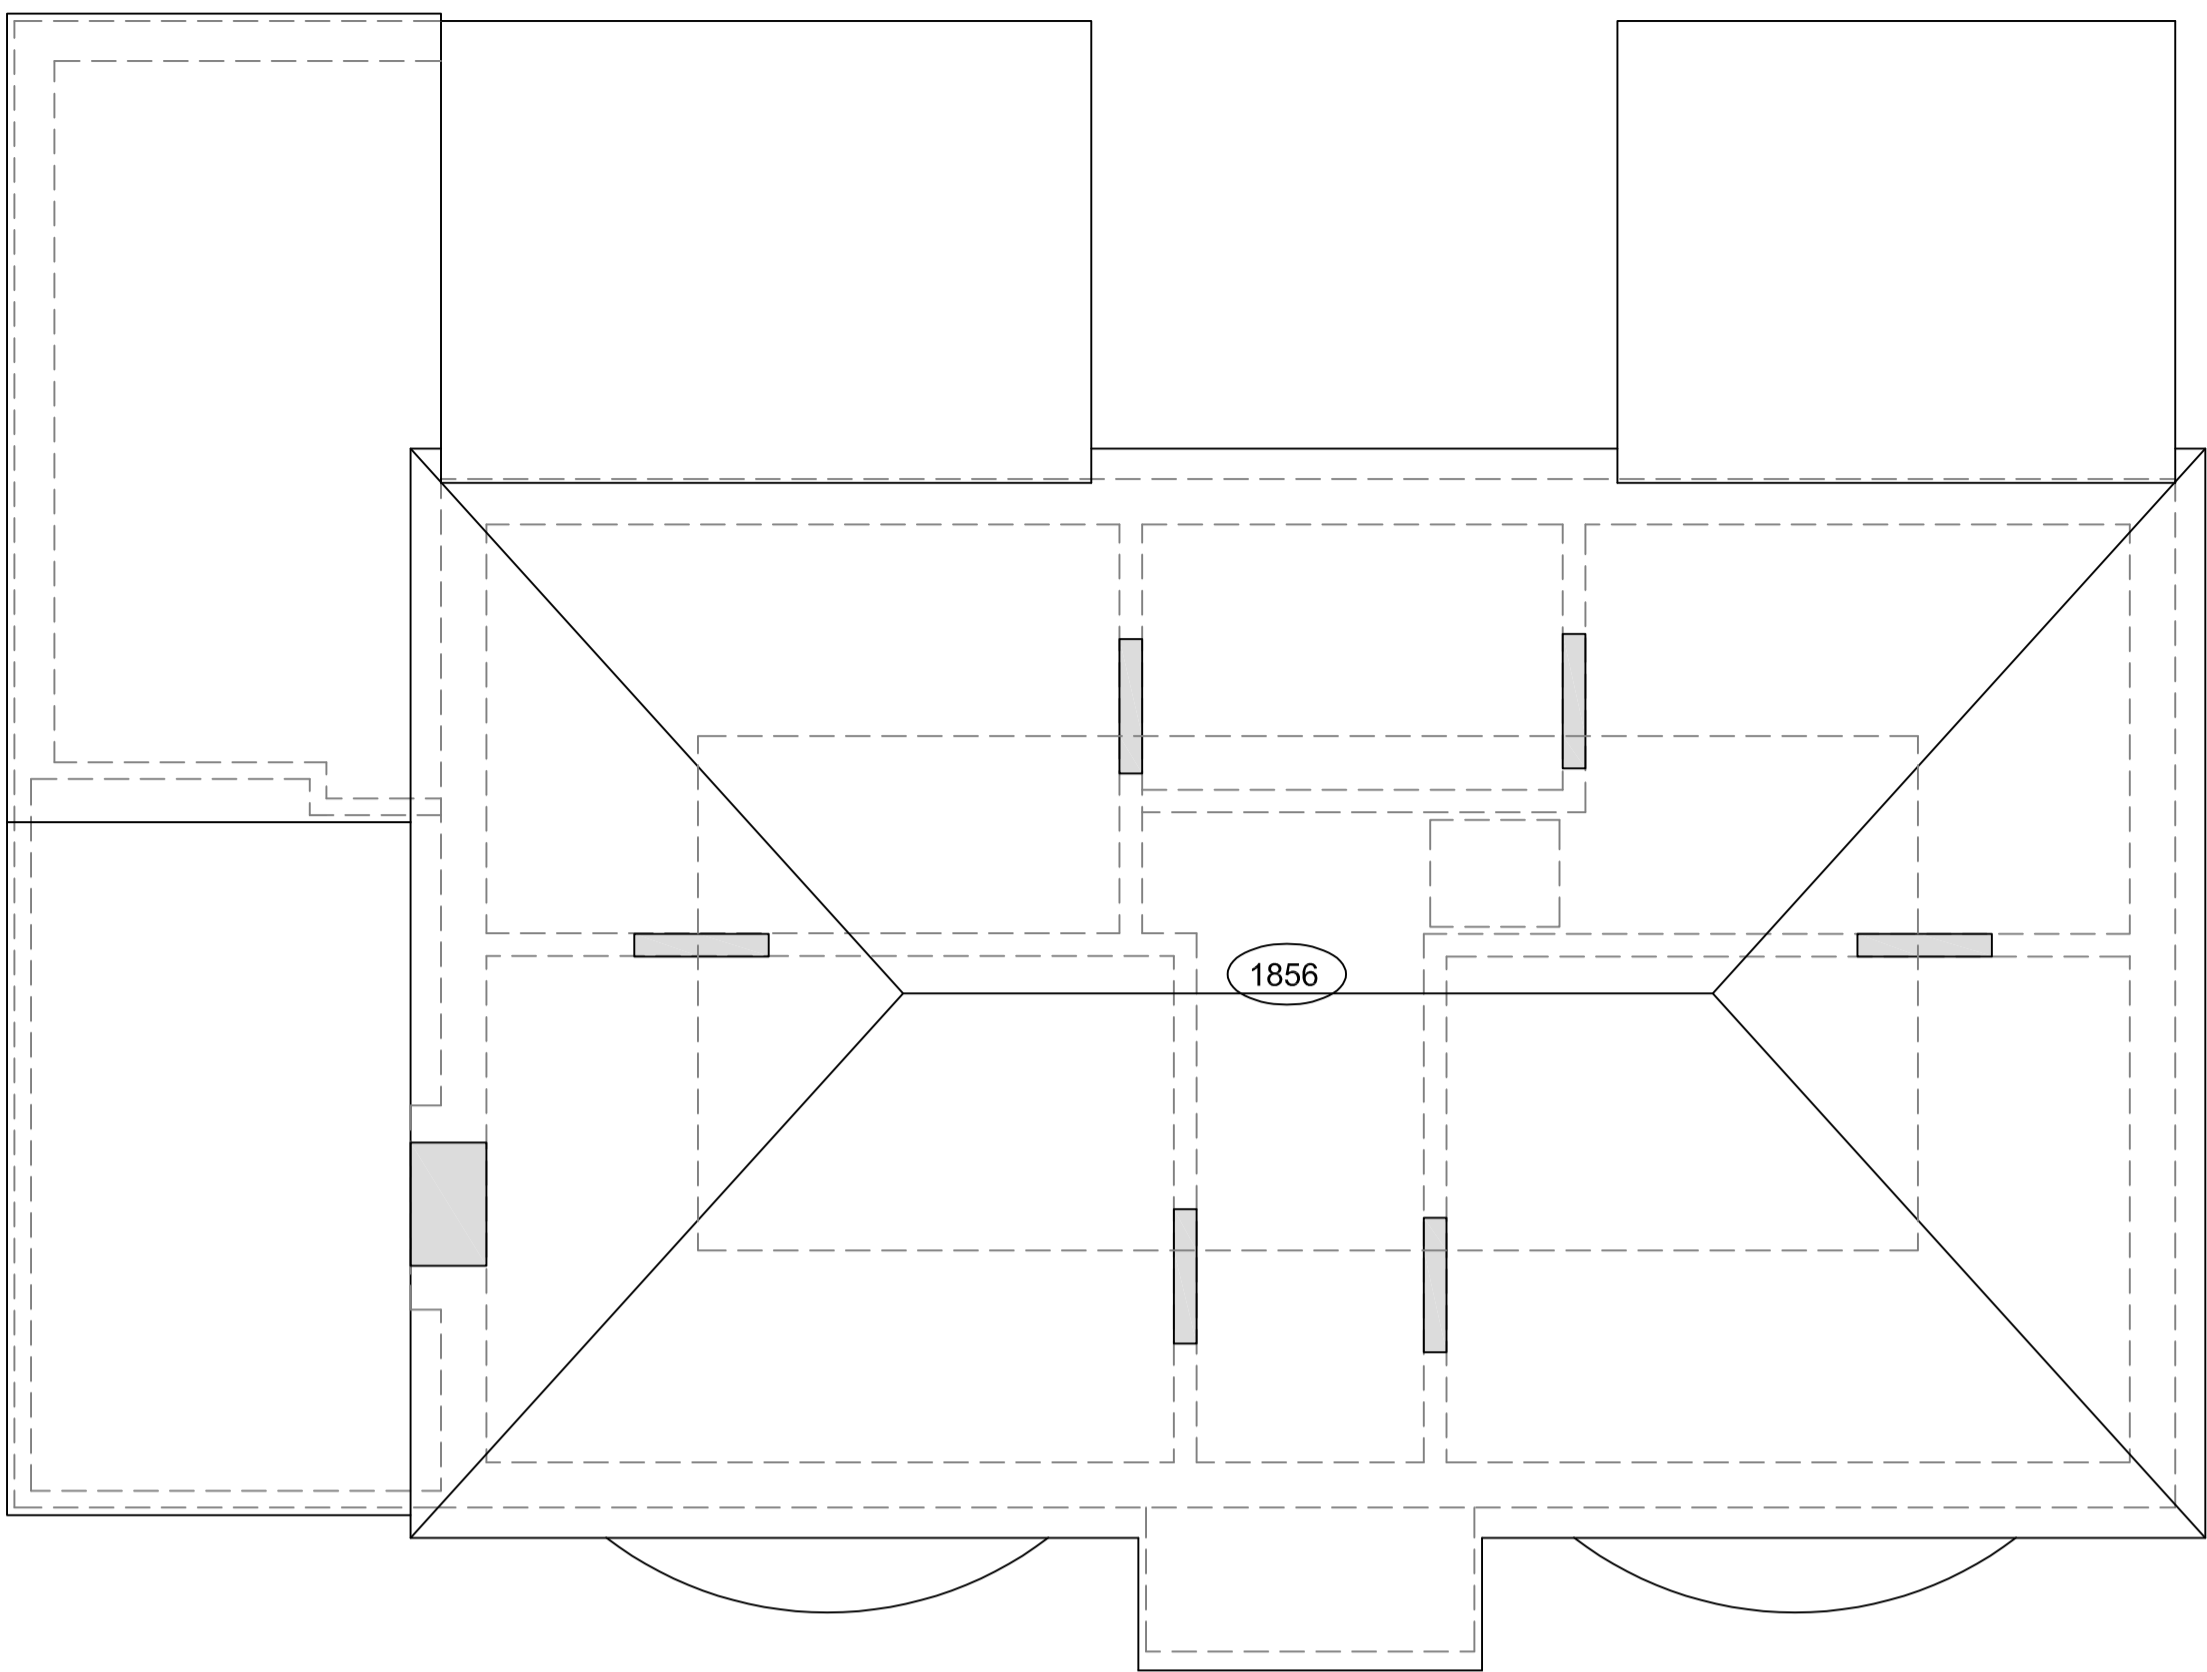


Existing Roof Plan

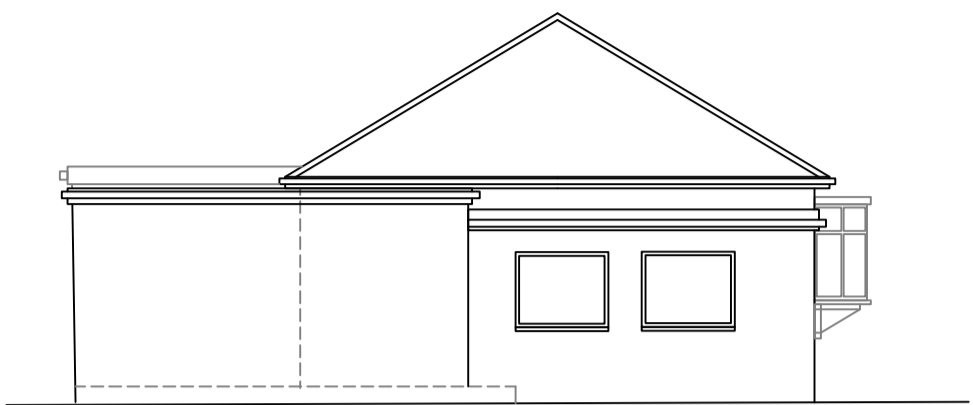


Existing Side Elevation

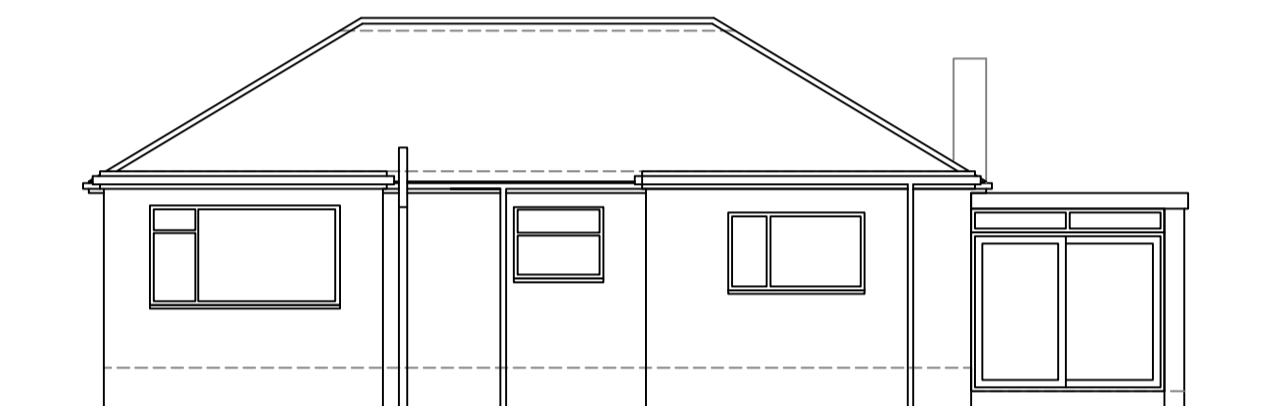

Existing Rear Elevation

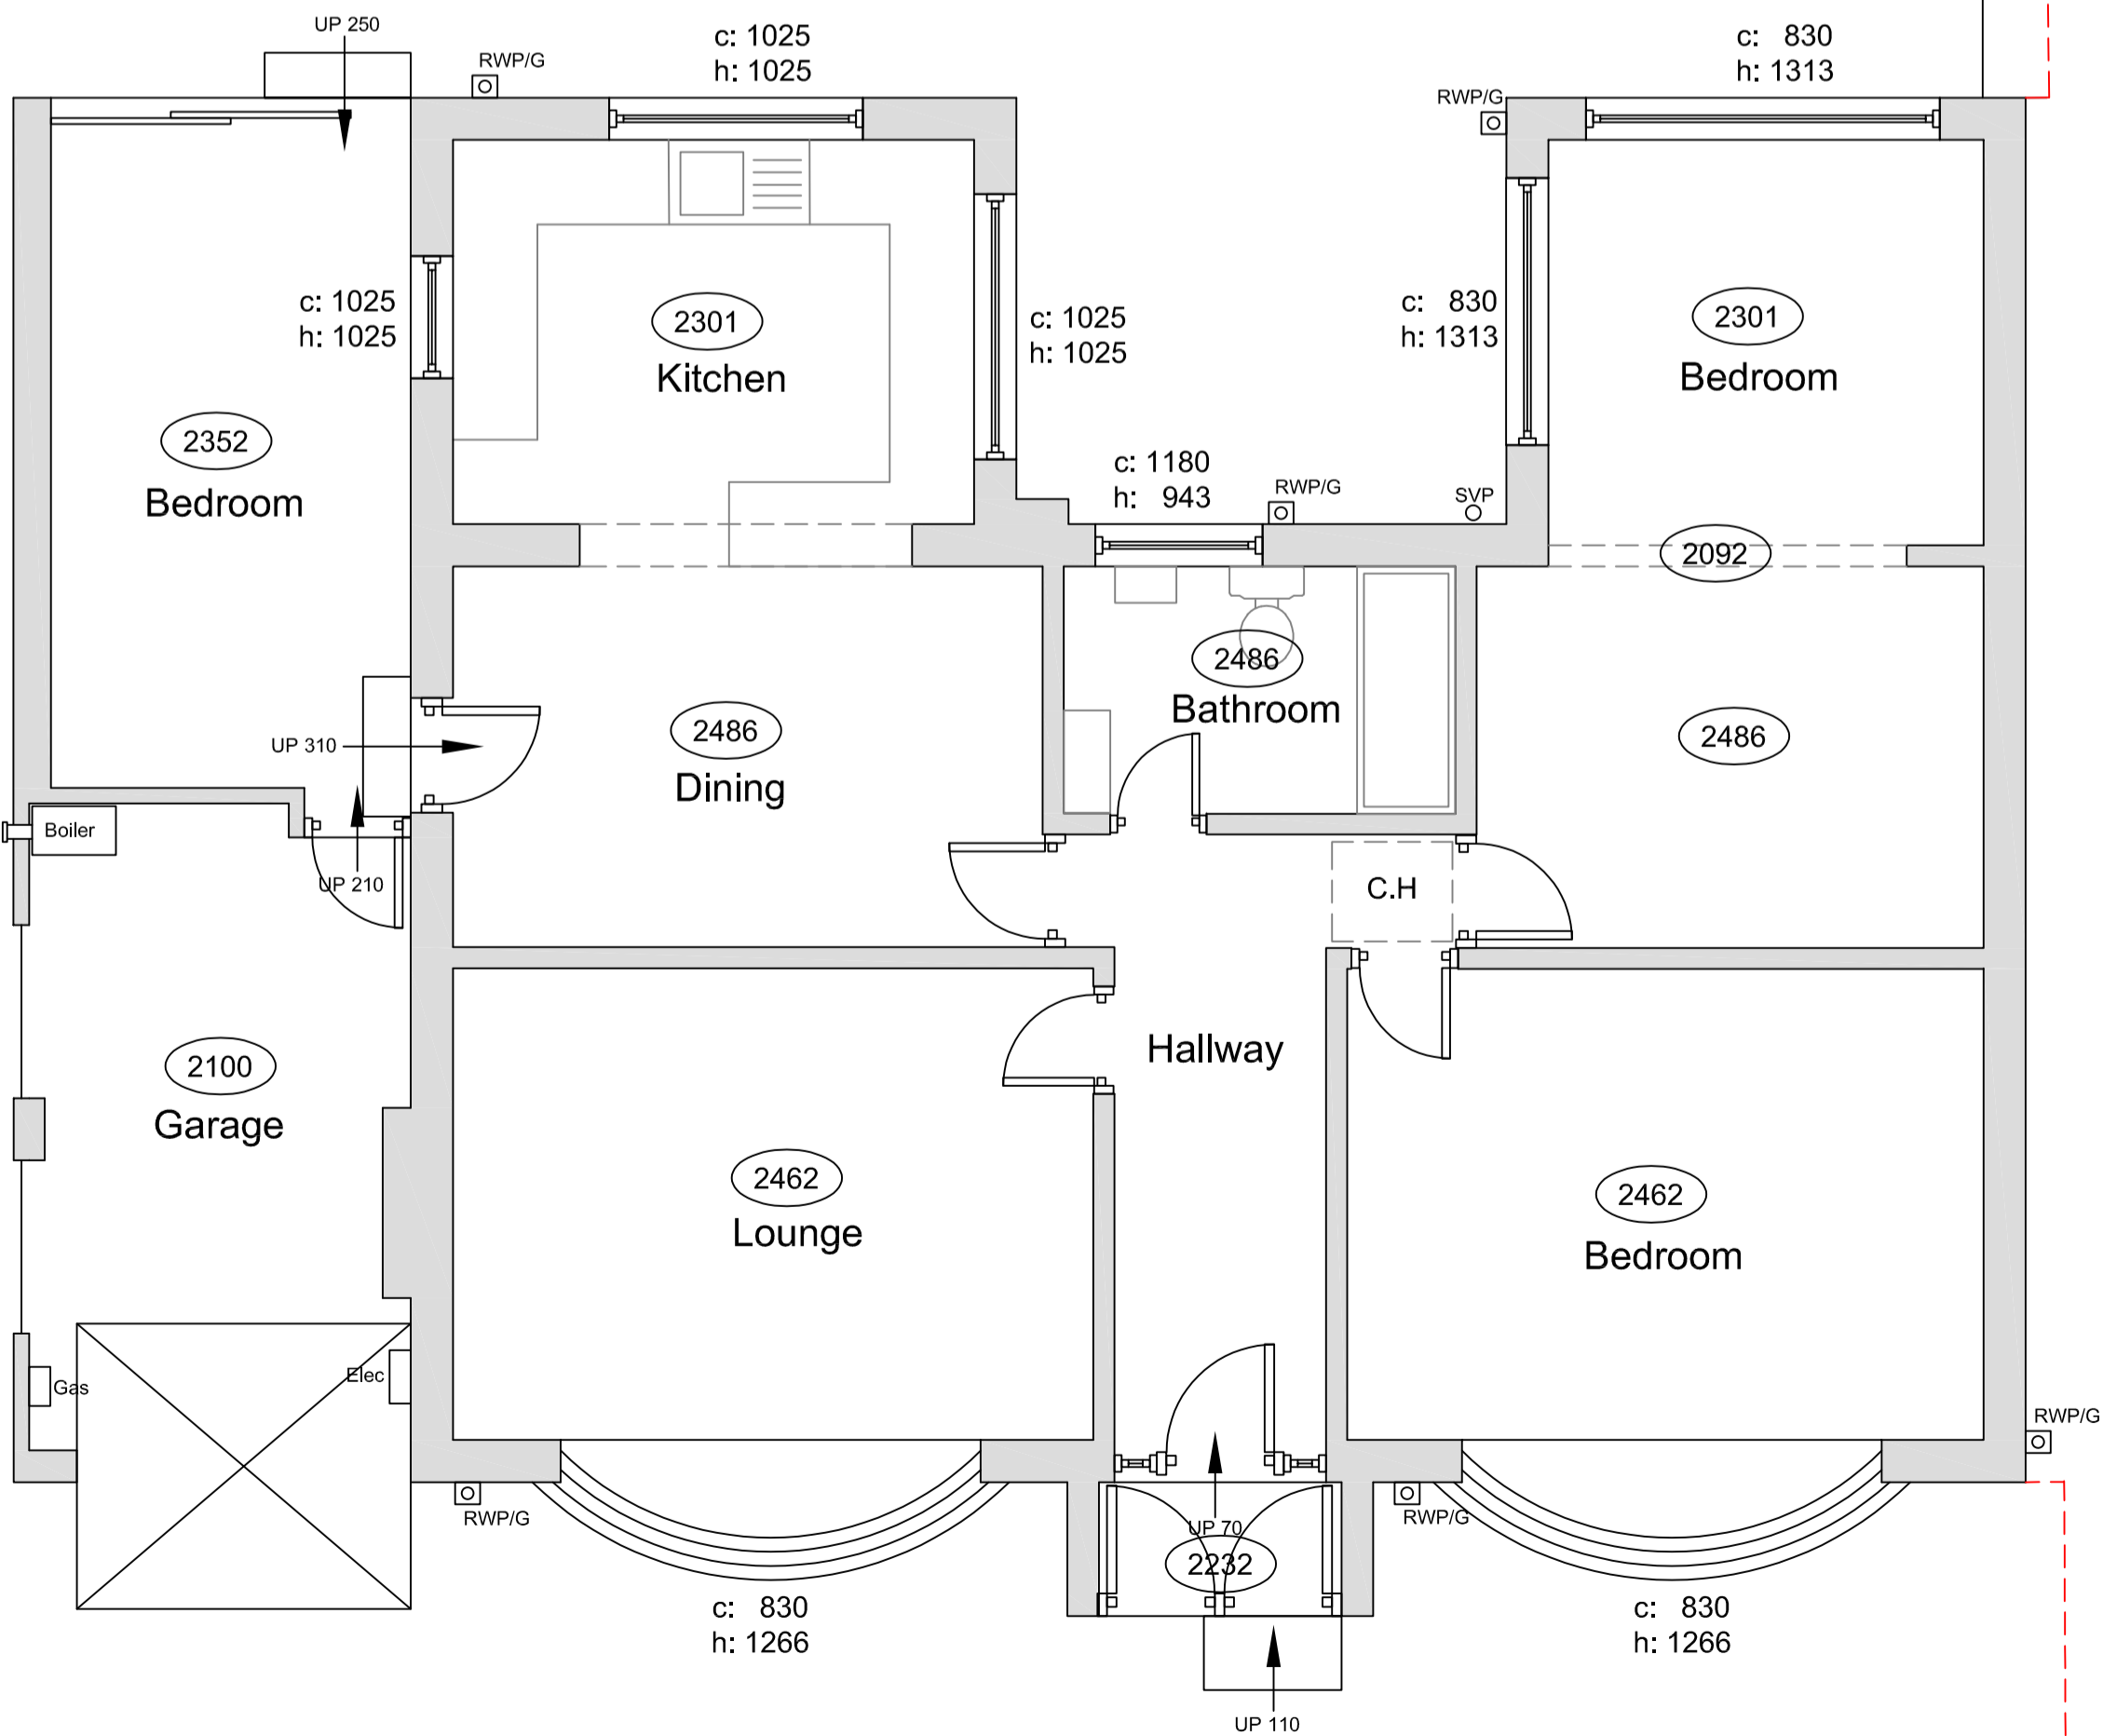

Existing Ground Floor Plan

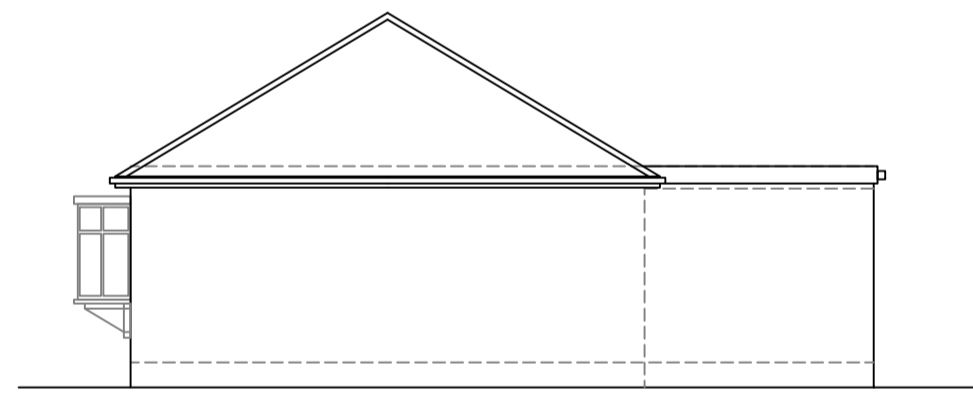

Existing Side Elevation



Existing Front Elevation



Location Plan - 1:1250

project:
16 Seal Road
Bramhall
Stockport
SK7 2JR

client:
Mrs D Green

dwg:
Existing Plans and
Elevations

project no: 884

dwg no: 01

dwg date:26/03/21

dwg scale: 1:50/100

dwg revision:

4mation architecture
27 Blythe Avenue
Bramhall
Stockport
SK7 1EU


t:0161 439 3255

www.4mation-architecture.com


©

EXISTING PLANS AND ELEVATIONS


PREVIOUSLY APPROVED PLANS AND ELEVATIONS

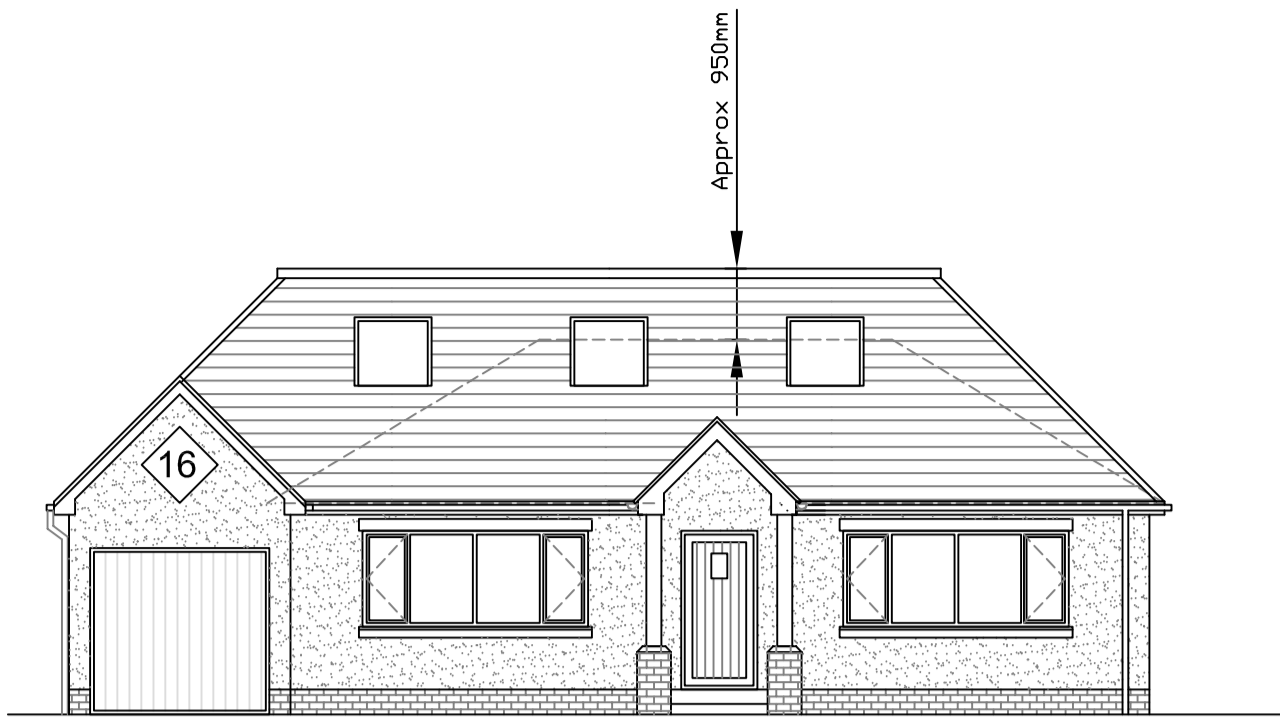

Proposed Front Elevation

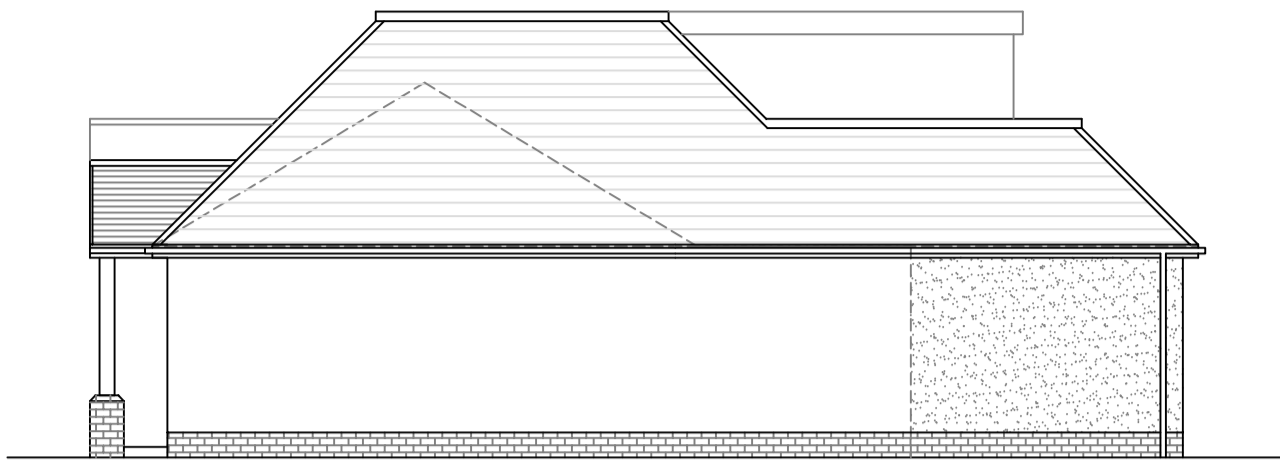


Proposed Side Elevation

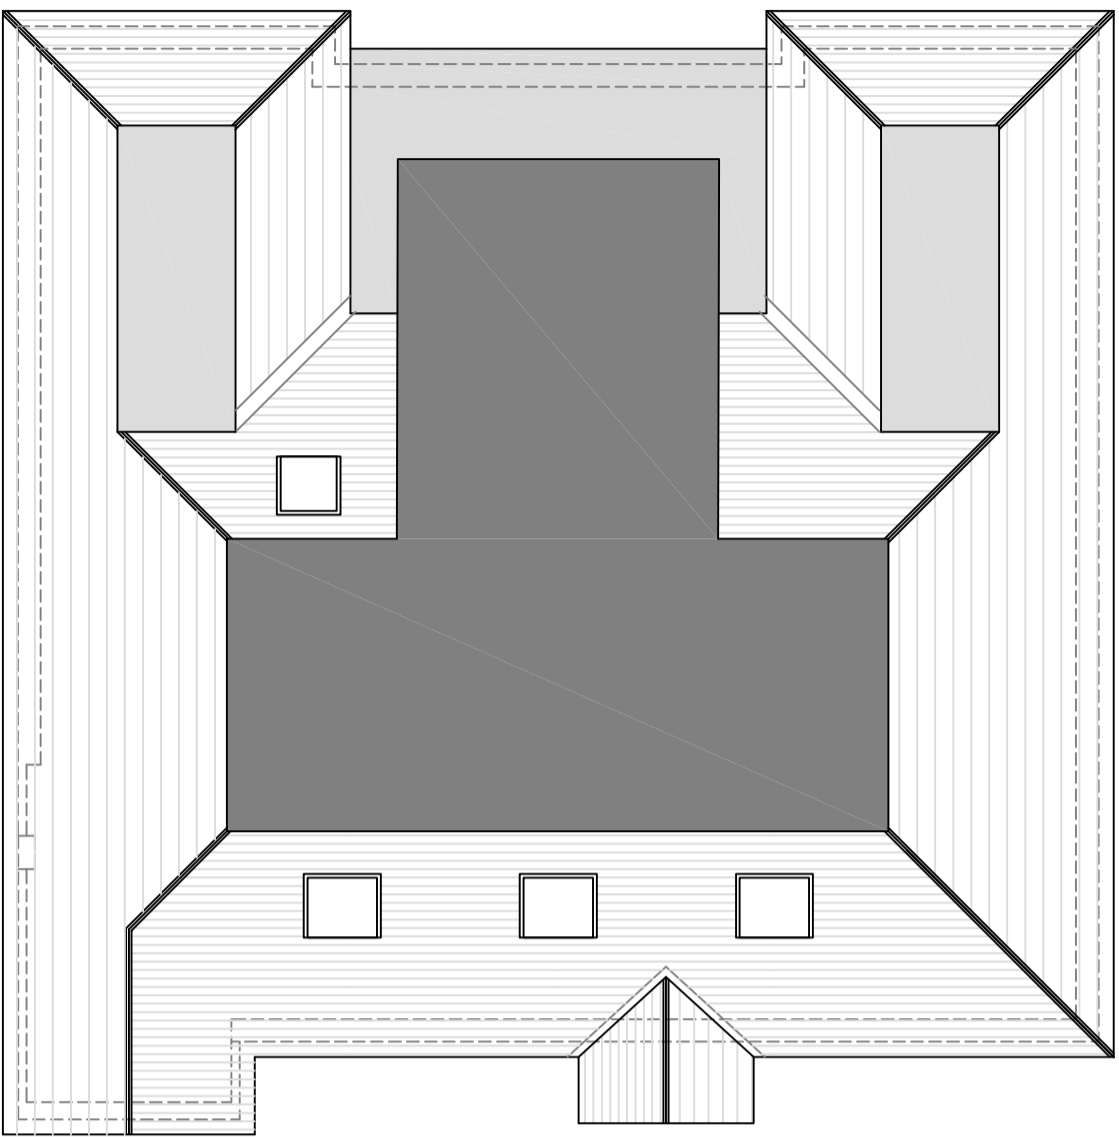


Proposed First Floor Plan



Proposed Side Elevation

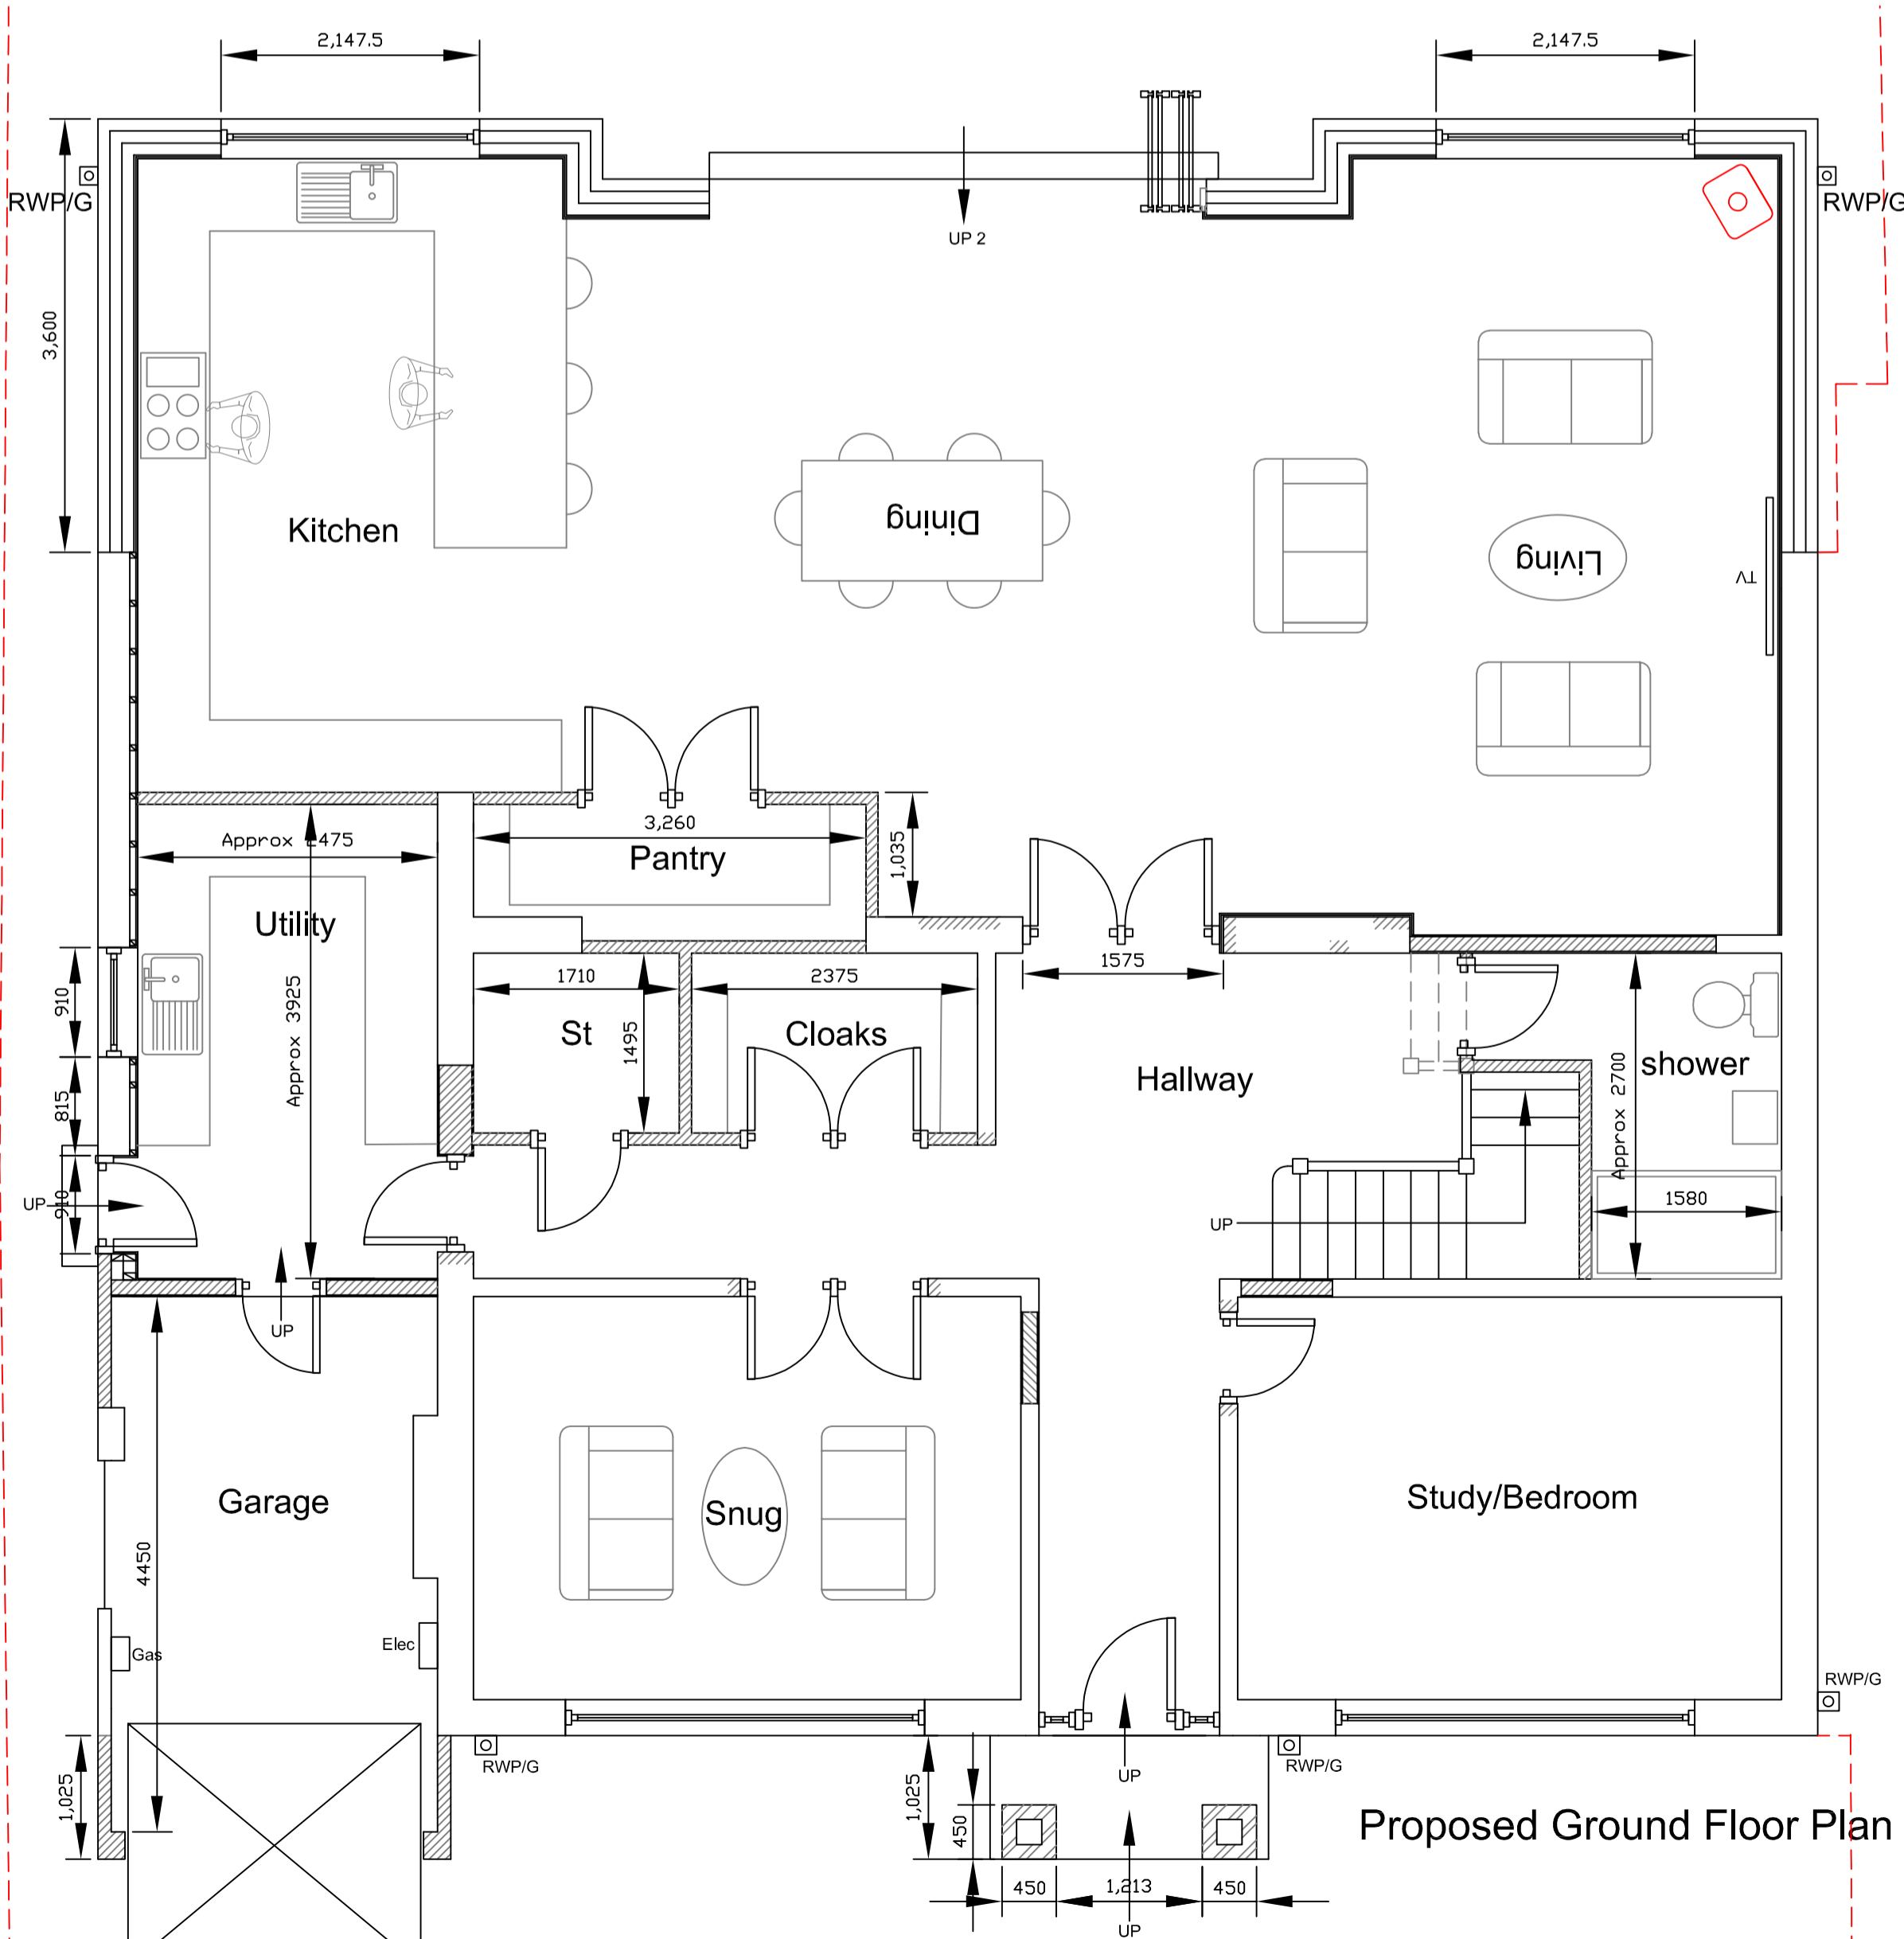

Proposed Ground Floor Plan

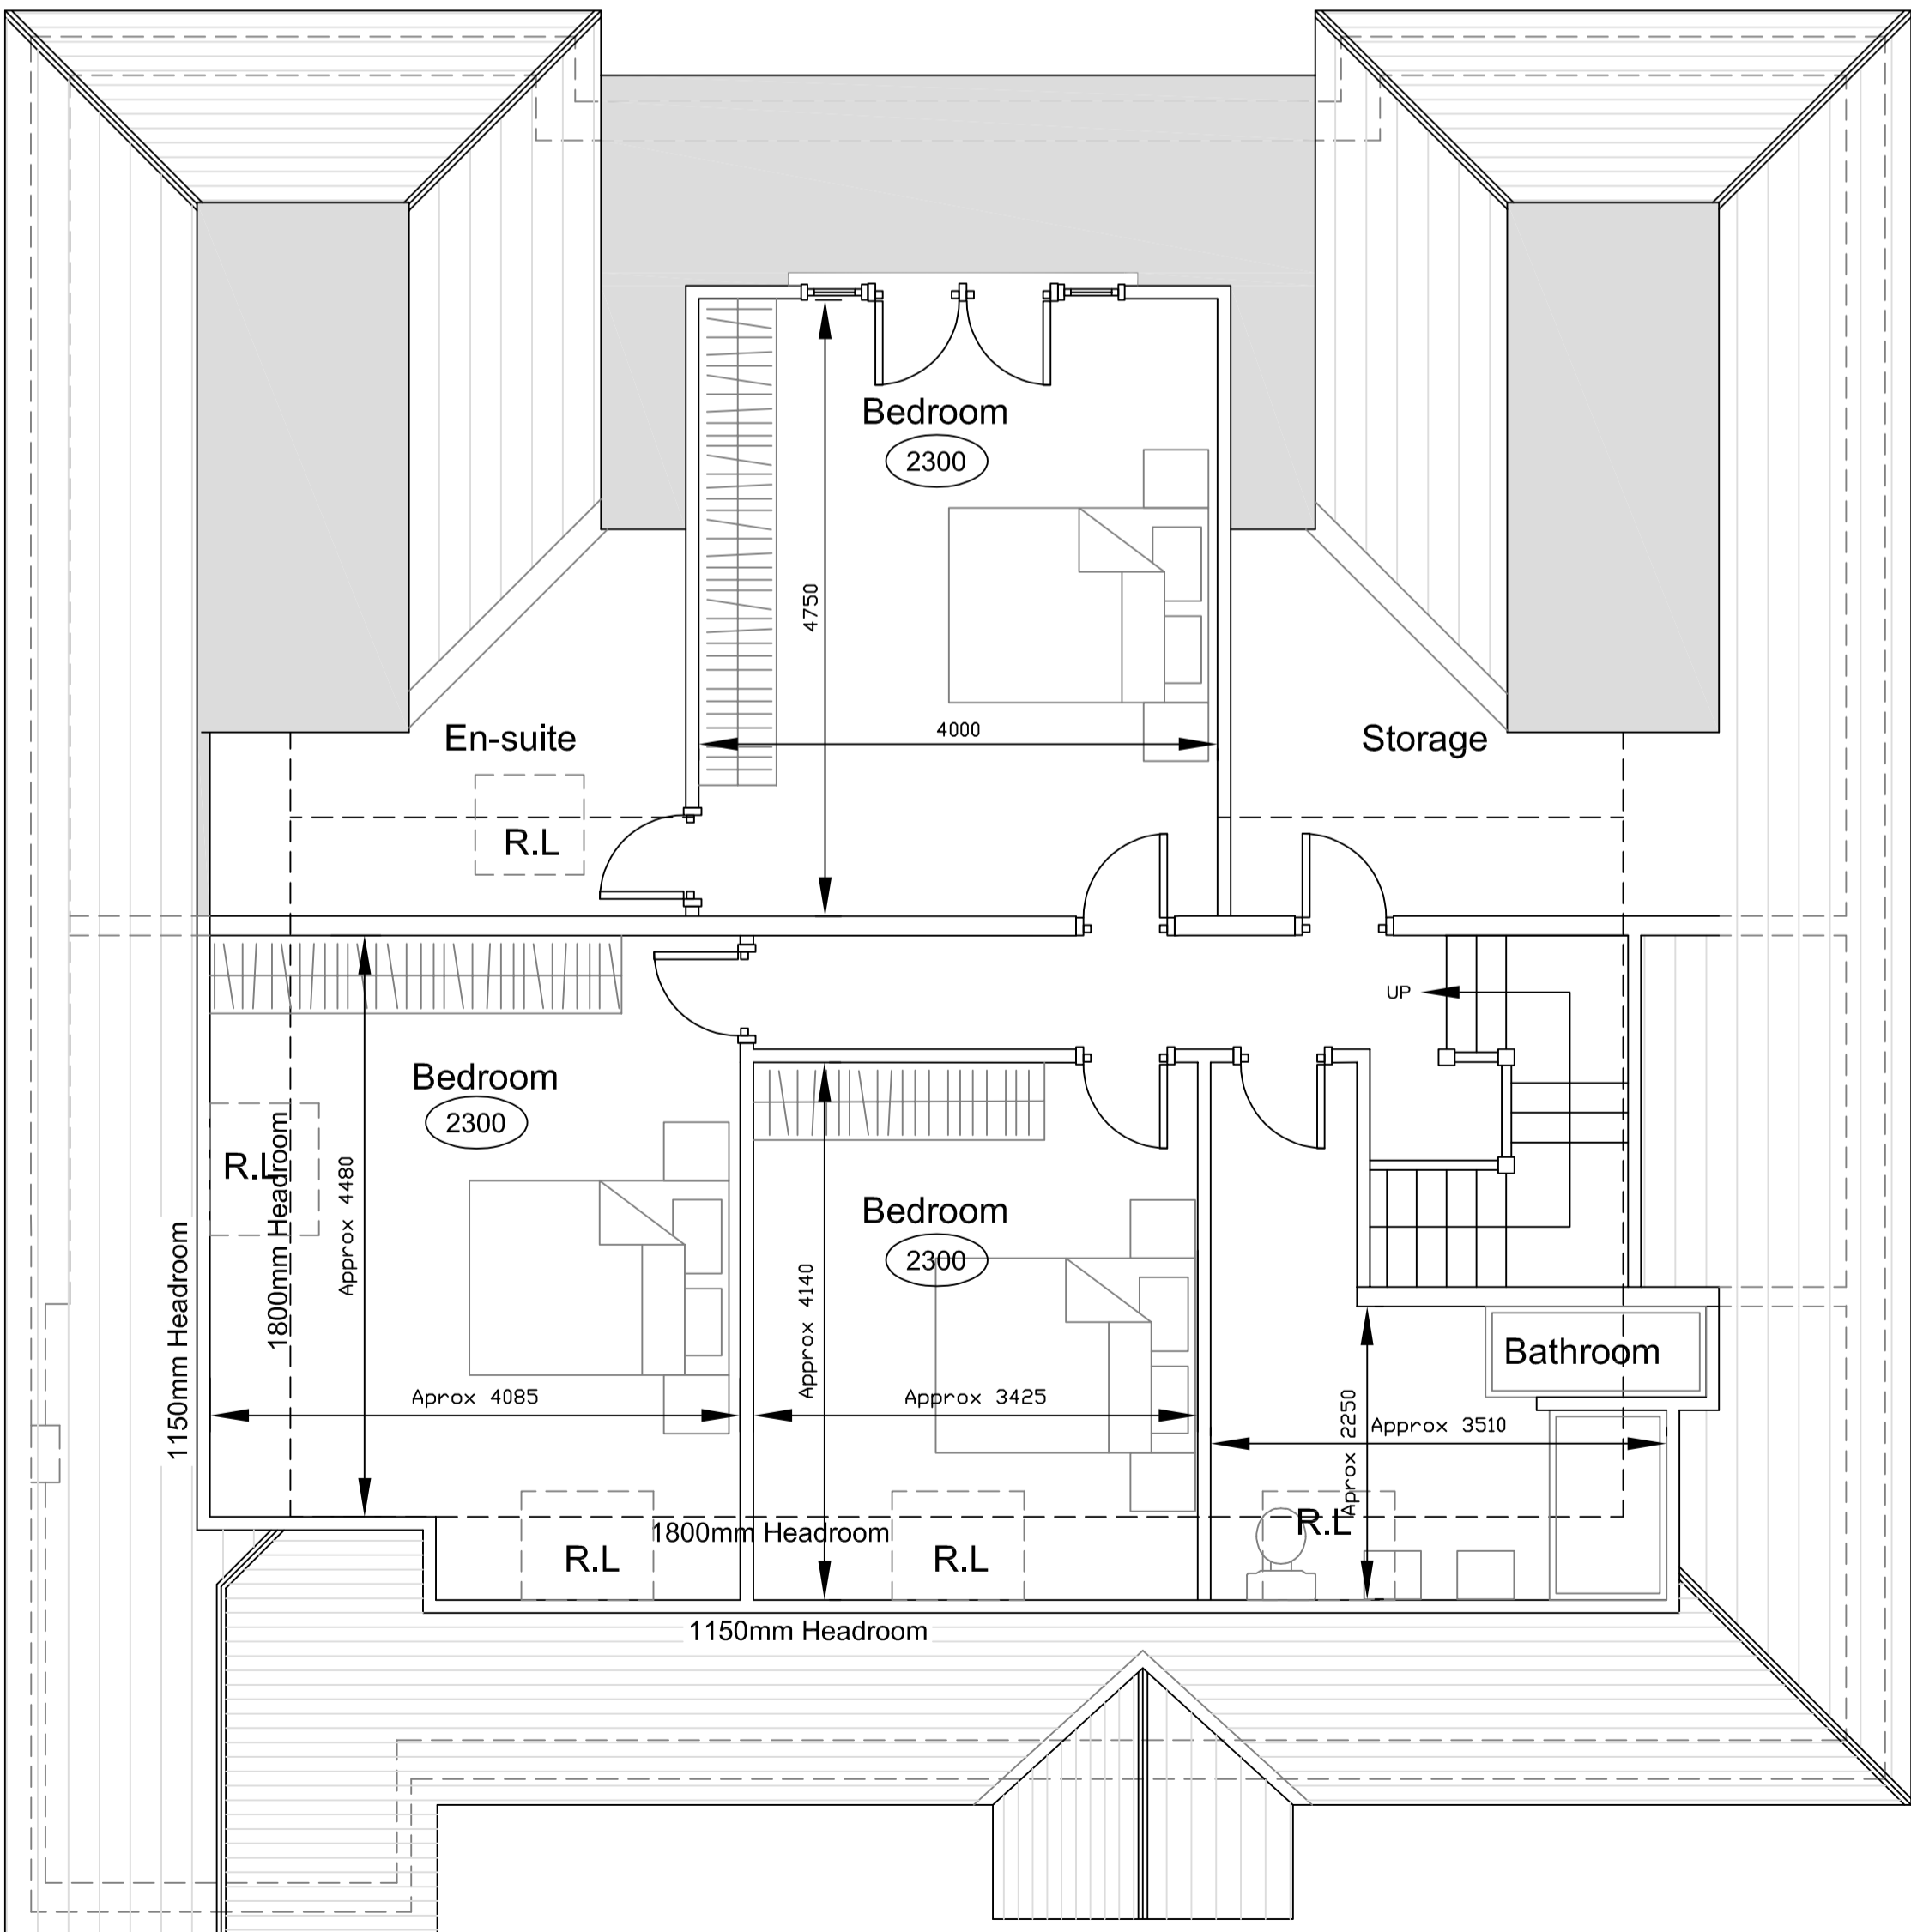

Proposed First Floor Plan

notes

1. do not scale from this drawing – use figured dimensions only
2. read in conjunction with all other consultants/specialists drawings. report any discrepancies before affected work commences
3. all setting out dimensions to be checked on site by contractor before work commences
4. this drawing remains copyright of 4mation architecture. copy/distribute only with consent of author

NOTES:-
THESE DRAWINGS ARE FOR PLANNING PURPOSES ONLY AND SHOULD NOT BE USED FOR CONSTRUCTION .

CLIENT MUST BE AWARE THAT QUOTATIONS FROM BUILDERS WHO ARE PRICING FROM THIS PLANNING DRAWING MAY AND WILL VARY QUITE CONSIDERABLY .

UNDER NO CIRCUMSTANCES WILL THE DRAUGHTS MAN BE LIABLE FOR ERRORS THAT MAY OCCUR DURING AND/OR AFTER CONSTRUCTION.

IT IS THE APPLICANTS SOLE RESPONSIBILITY TO CHECK THAT THE PROPOSED WORKS DO NOT CONTRAVENE ANY CONDITIONS OR COVENANTS (LEASE HOLDINGS ETC.) IF THIS SHOULD BE THE CASE THEN THE APPLICANT MAY NEED TO SEEK APPROVALS/CONSENT FROM THE APPROPRIATE BODIES.

PREVIOUSLY APPROVED PLANS AND ELEVATIONS

project:
16 Seal Road
Bramhall
Stockport
SK7 2JR

client:
Mrs D Green

dwg:
Proposed Plans
and Elevations

project no: 884

dwg no: 02

dwg date:31/03/21

dwg scale: 1:50/100

dwg revision: **B**


4mation architecture
27 Blythe Avenue
Bramhall
Stockport
SK7 1EU

t:0161 439 3255


www.4mation-architecture.com

©


PROPOSED PLANS AND ELEVATIONS

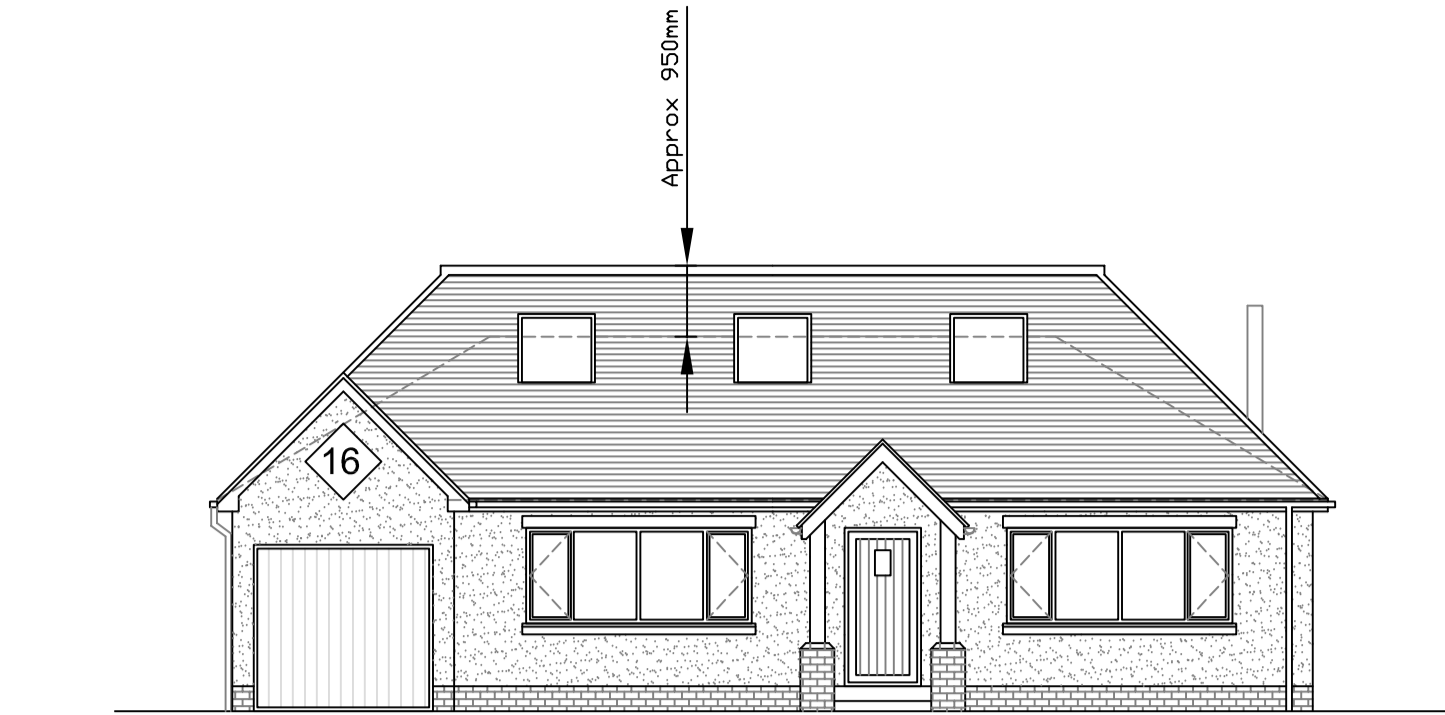


Proposed Front Elevation

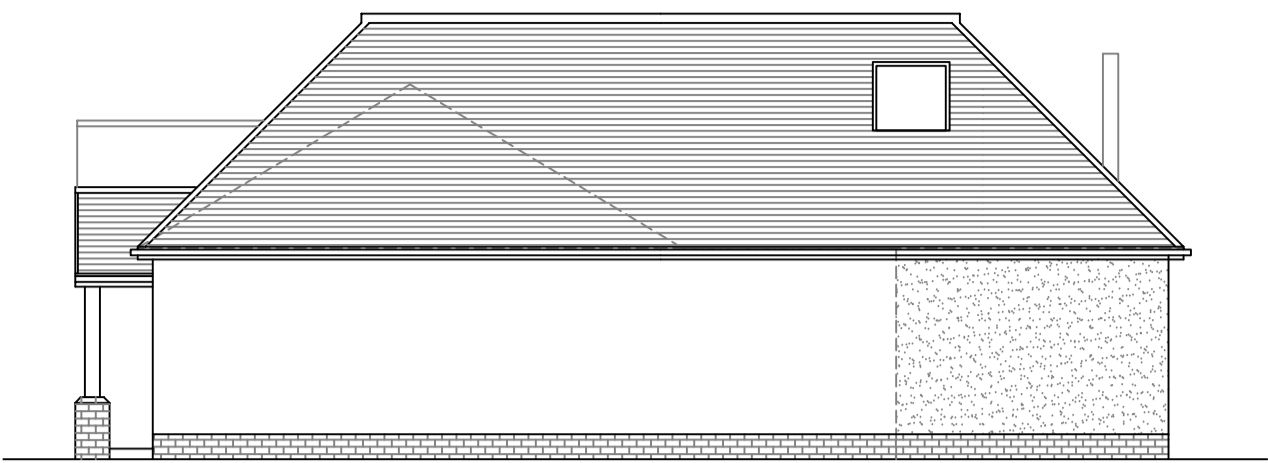


Proposed Side Elevation

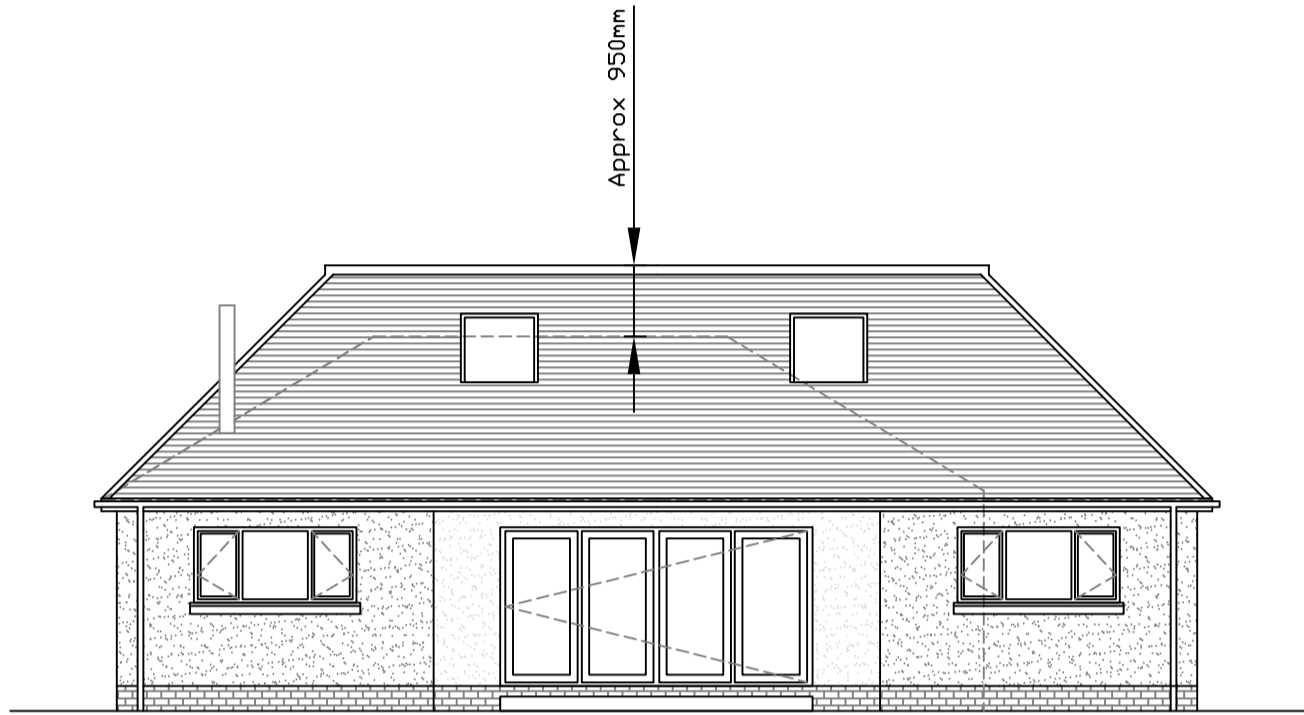

Proposed Rear Elevation

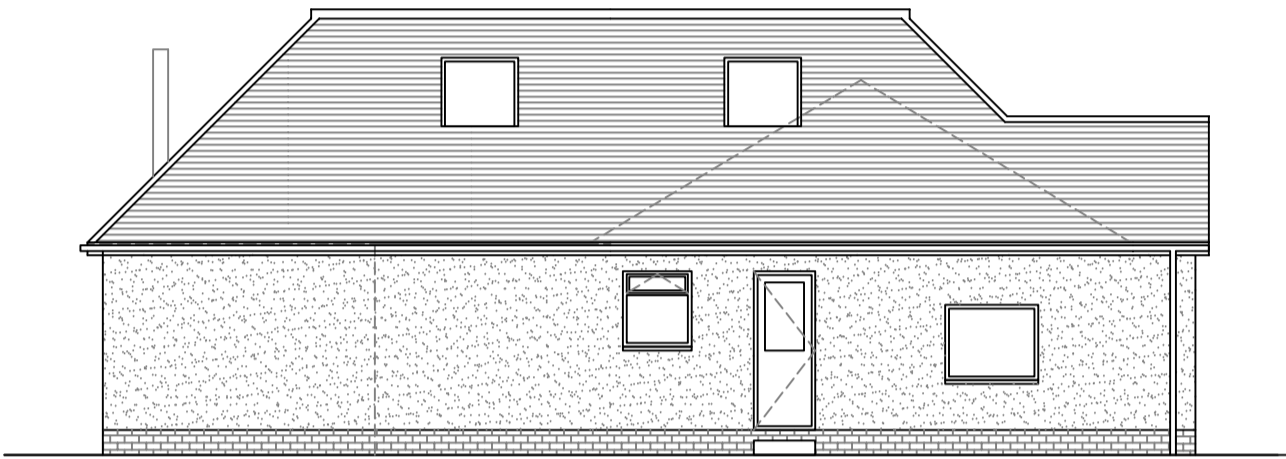

Proposed Side Elevation

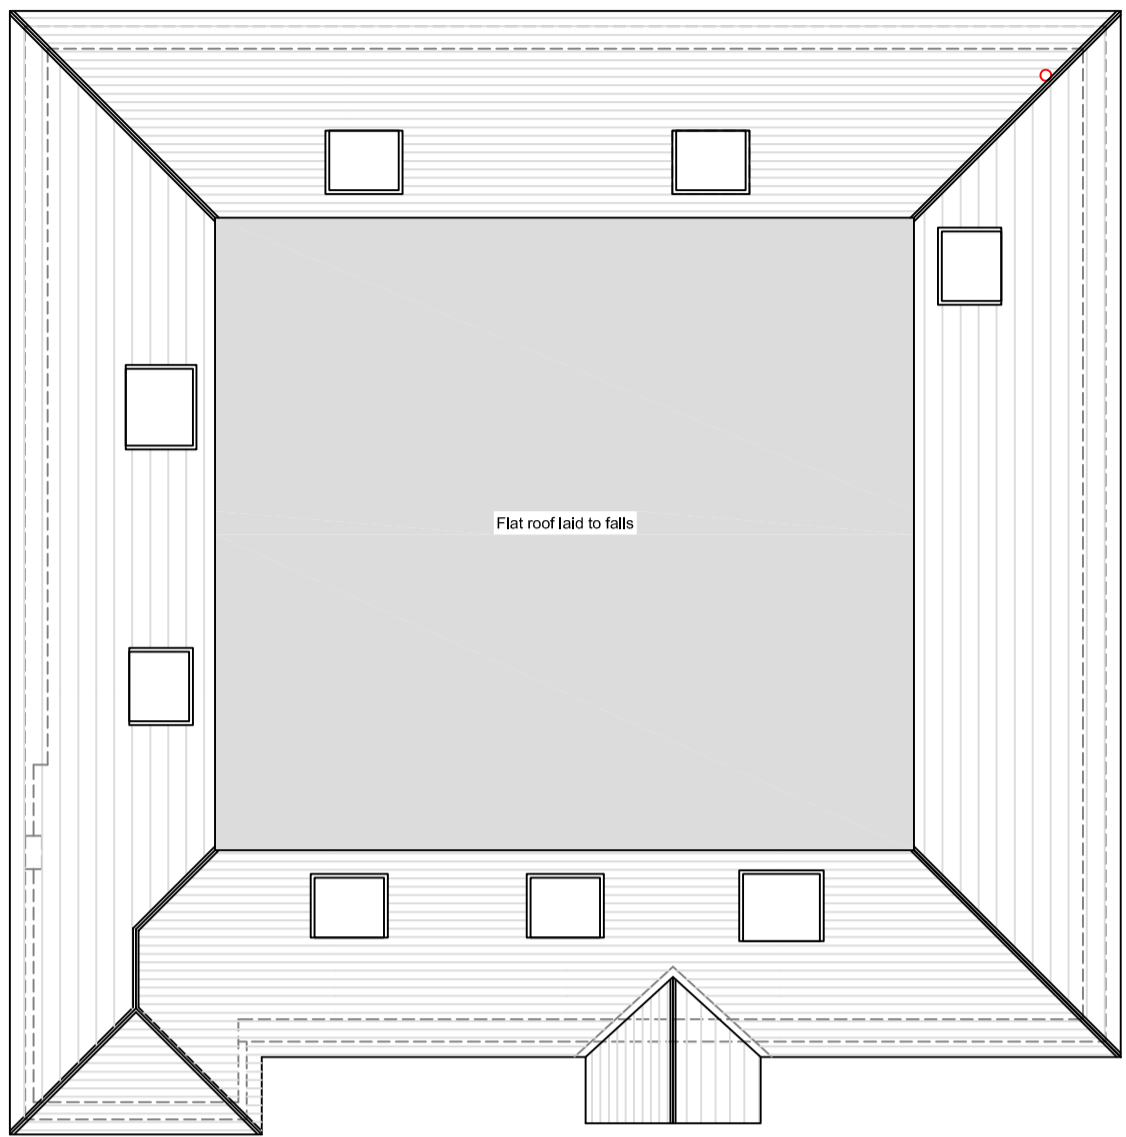

Proposed First Floor Plan

notes


- do not scale from this drawing – use figured dimensions only
- read in conjunction with all other consultants/specialists drawings. report any discrepancies before affected work commences
- all setting out dimensions to be checked on site by contractor before work commences
- this drawing remains copyright of 4mation architecture. copy/distribute only with consent of author

NOTES:-
THESE DRAWINGS ARE FOR PLANNING PURPOSES ONLY AND SHOULD NOT BE USED FOR CONSTRUCTION .


CLIENT MUST BE AWARE THAT QUOTATIONS FROM BUILDERS WHO ARE PRICING FROM THIS PLANNING DRAWING MAY AND WILL VARY QUITE CONSIDERABLY .

UNDER NO CIRCUMSTANCES WILL THE DRAUGHTS MAN BE LIABLE FOR ERRORS THAT MAY OCCUR DURING AND/OR AFTER CONSTRUCTION.

IT IS THE APPLICANTS SOLE RESPONSIBILITY TO CHECK THAT THE PROPOSED WORKS DO NOT CONTRAVENE ANY CONDITIONS OR COVENANTS (LEASE HOLDINGS ETC.) IF THIS SHOULD BE THE CASE THEN THE APPLICANT MAY NEED TO SEEK APPROVALS/CONSENT FROM THE APPROPRIATE BODIES.

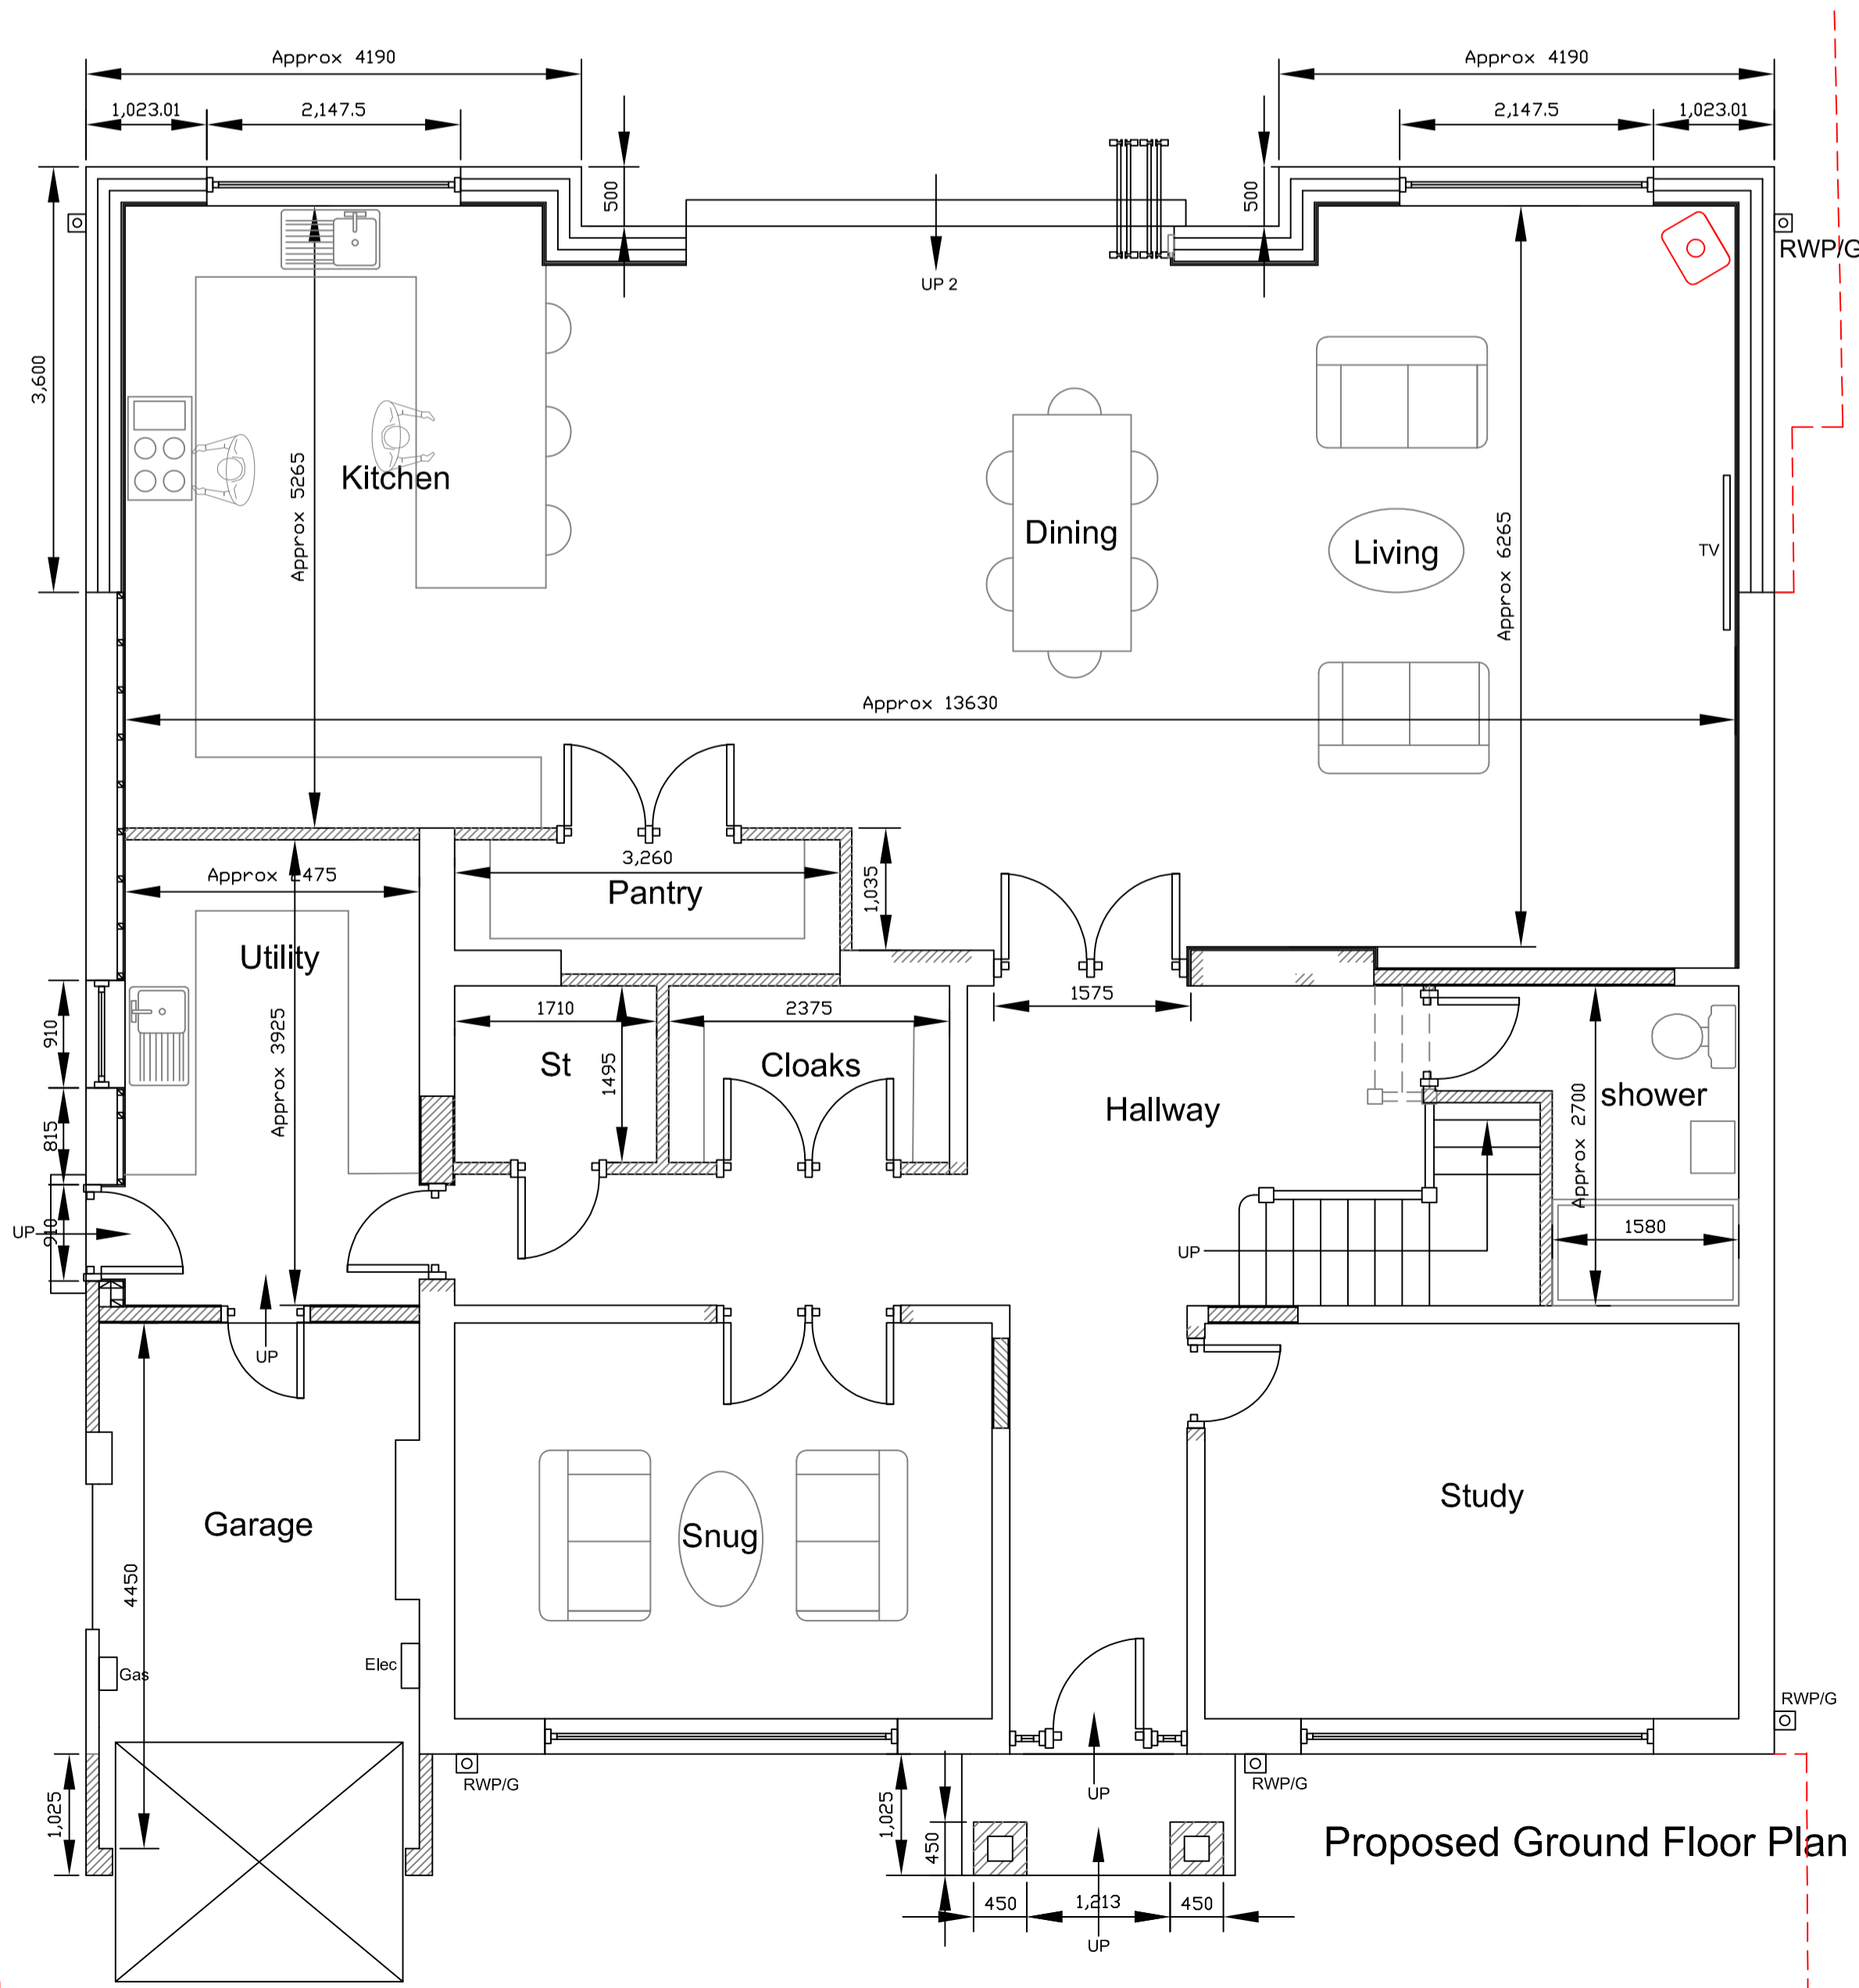

Proposed Ground Floor Plan

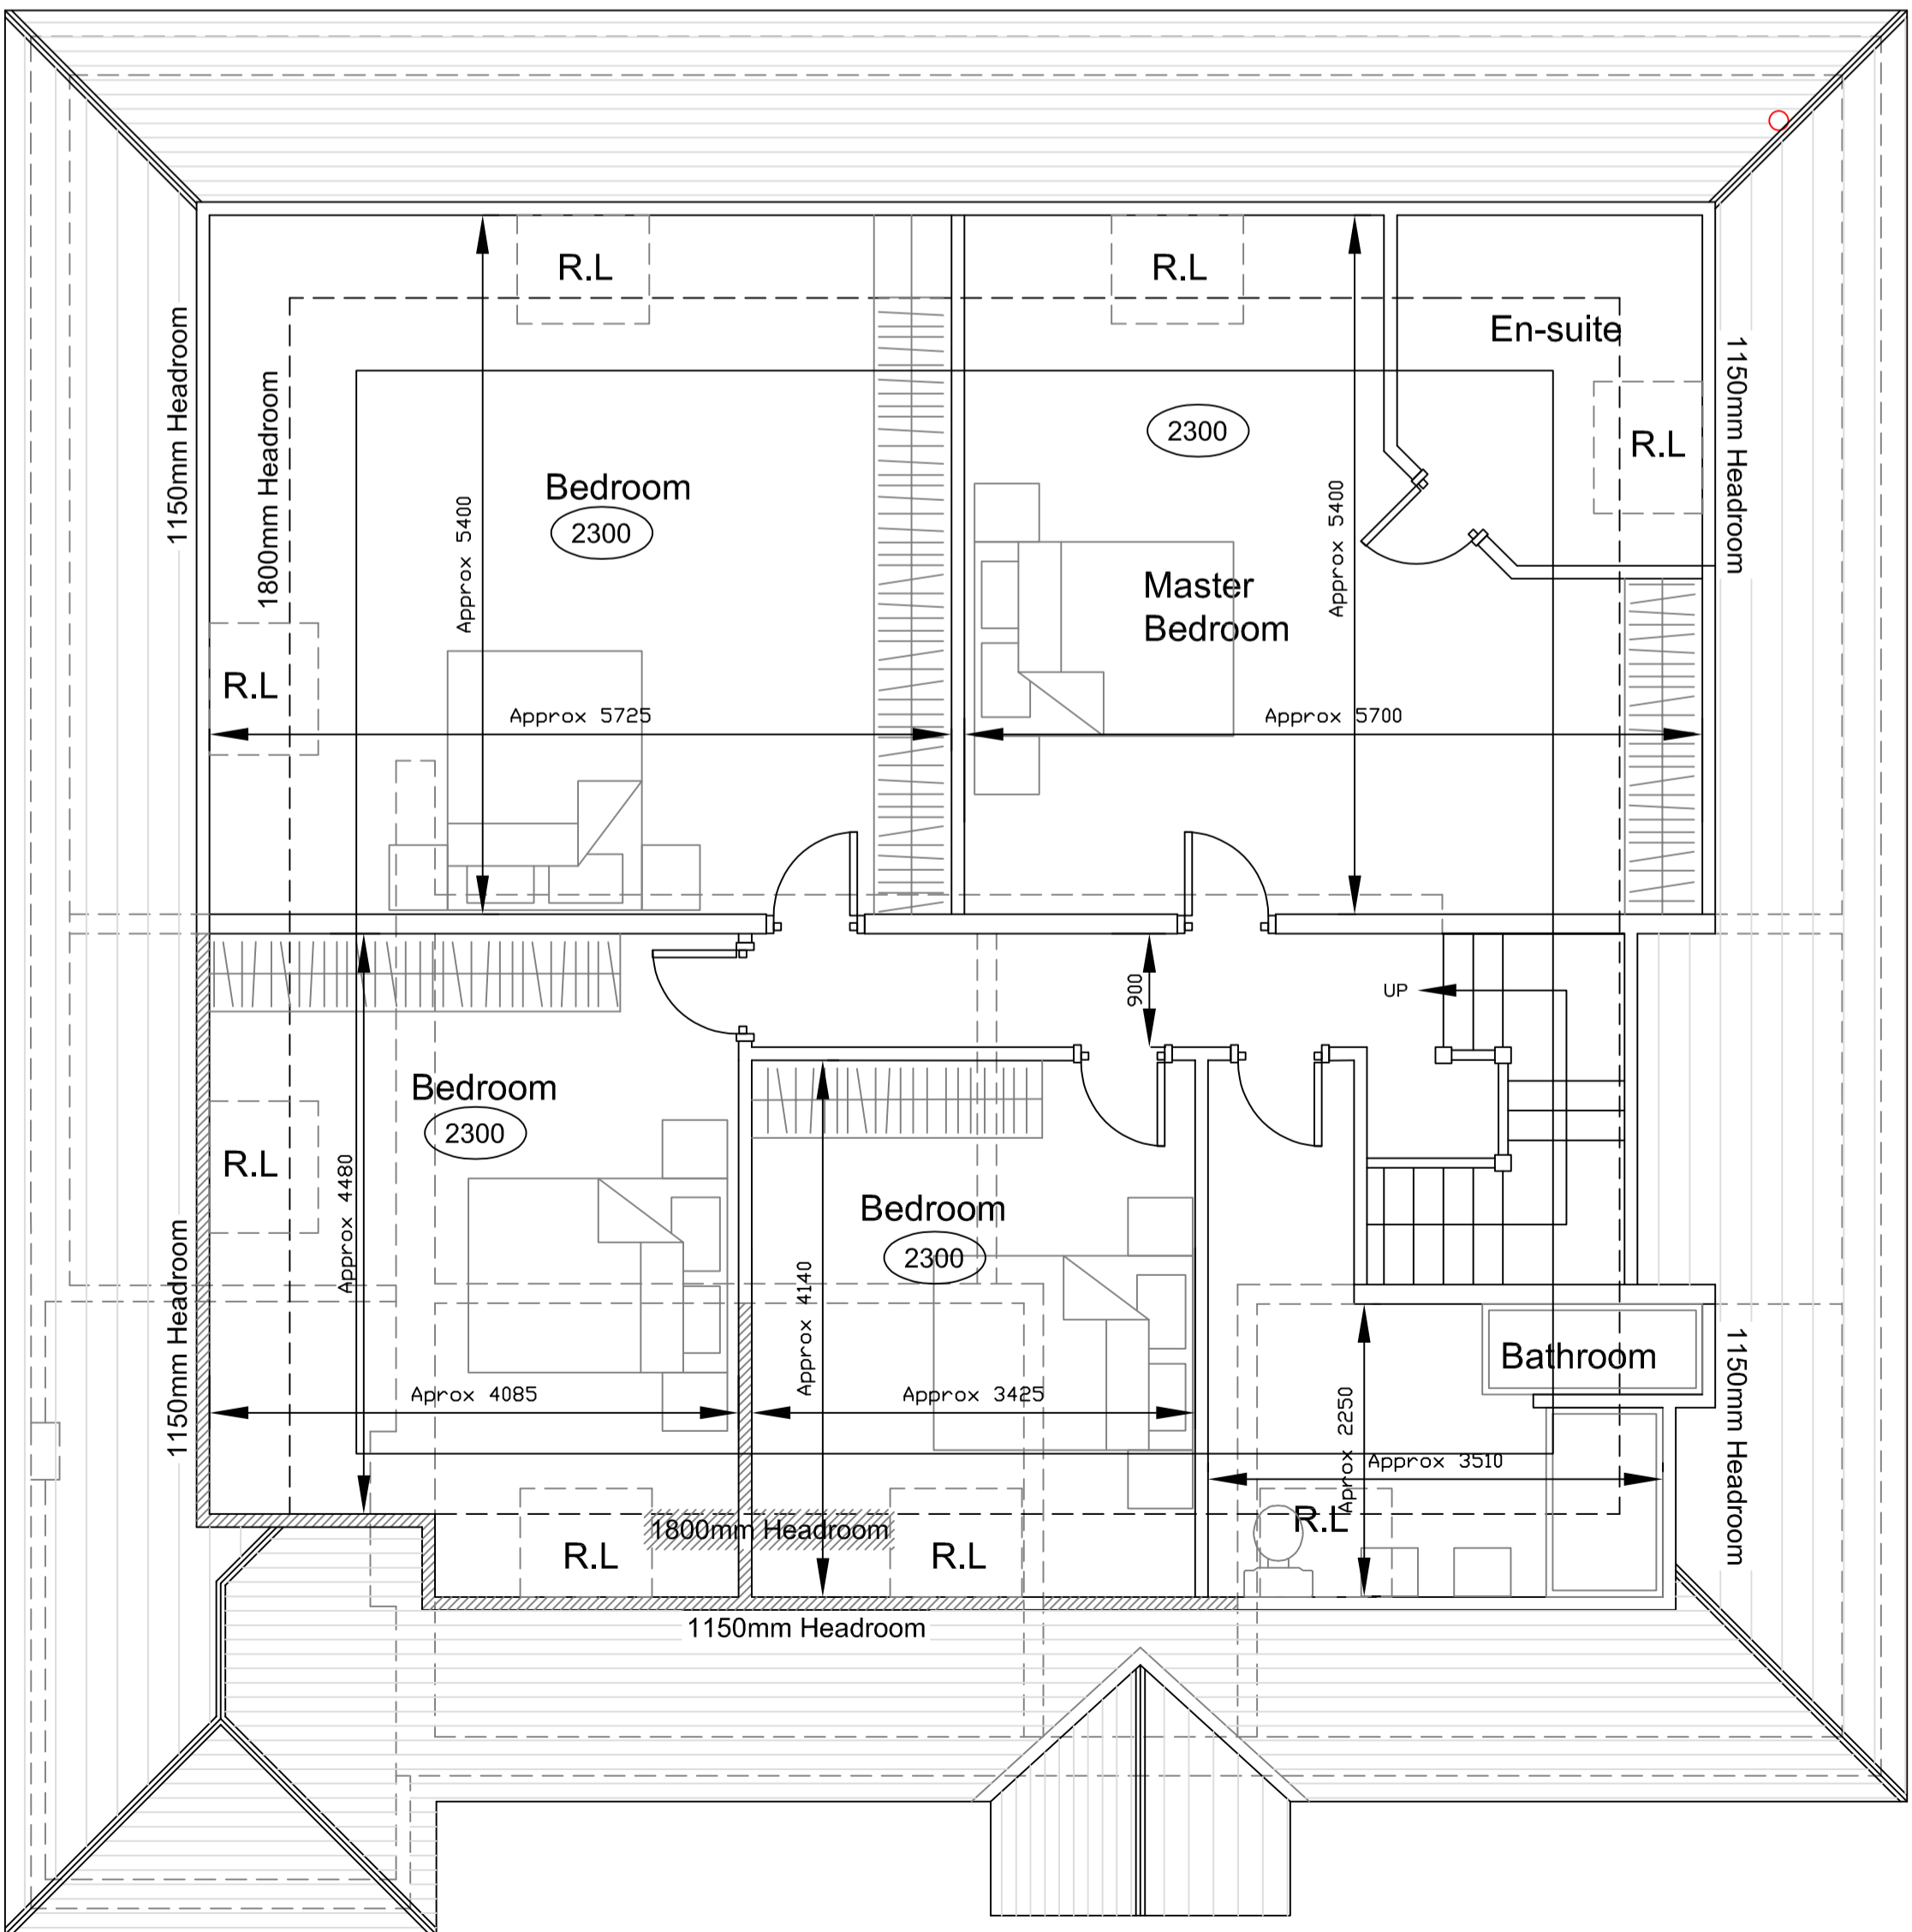

Proposed First Floor Plan

PROPOSED PLANS AND ELEVATIONS

project:
16 Seal Road
Bramhall
Stockport
SK7 2JR

client:
Mrs D Green

dwg:
Proposed Plans
and Elevations

project no: 884

dwg no: 02

dwg date:31/03/21

dwg scale: 1:50/100

dwg revision: E


4mation architecture
27 Blythe Avenue
Bramhall
Stockport
SK7 1EU

t:0161 439 3255

www.4mation-architecture.com

©

PREVIOUSLY APPROVED BLOCK PLAN

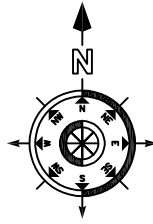


16 Seal Road
Bramhall
Stockport
SK7 2JR

Proposed Block Plan - 1:500

PREVIOUSLY APPROVED BLOCK PLAN

PROPOSED BLOCK PLAN

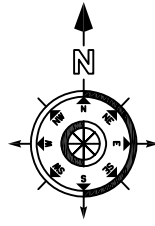


16 Seal Road
Bramhall
Stockport
SK7 2JR

Proposed Block Plan - 1:500 **Rev B**

PROPOSED BLOCK PLAN

PREVIOUSLY APPROVED STREETSCENE AND BLOCK PLAN

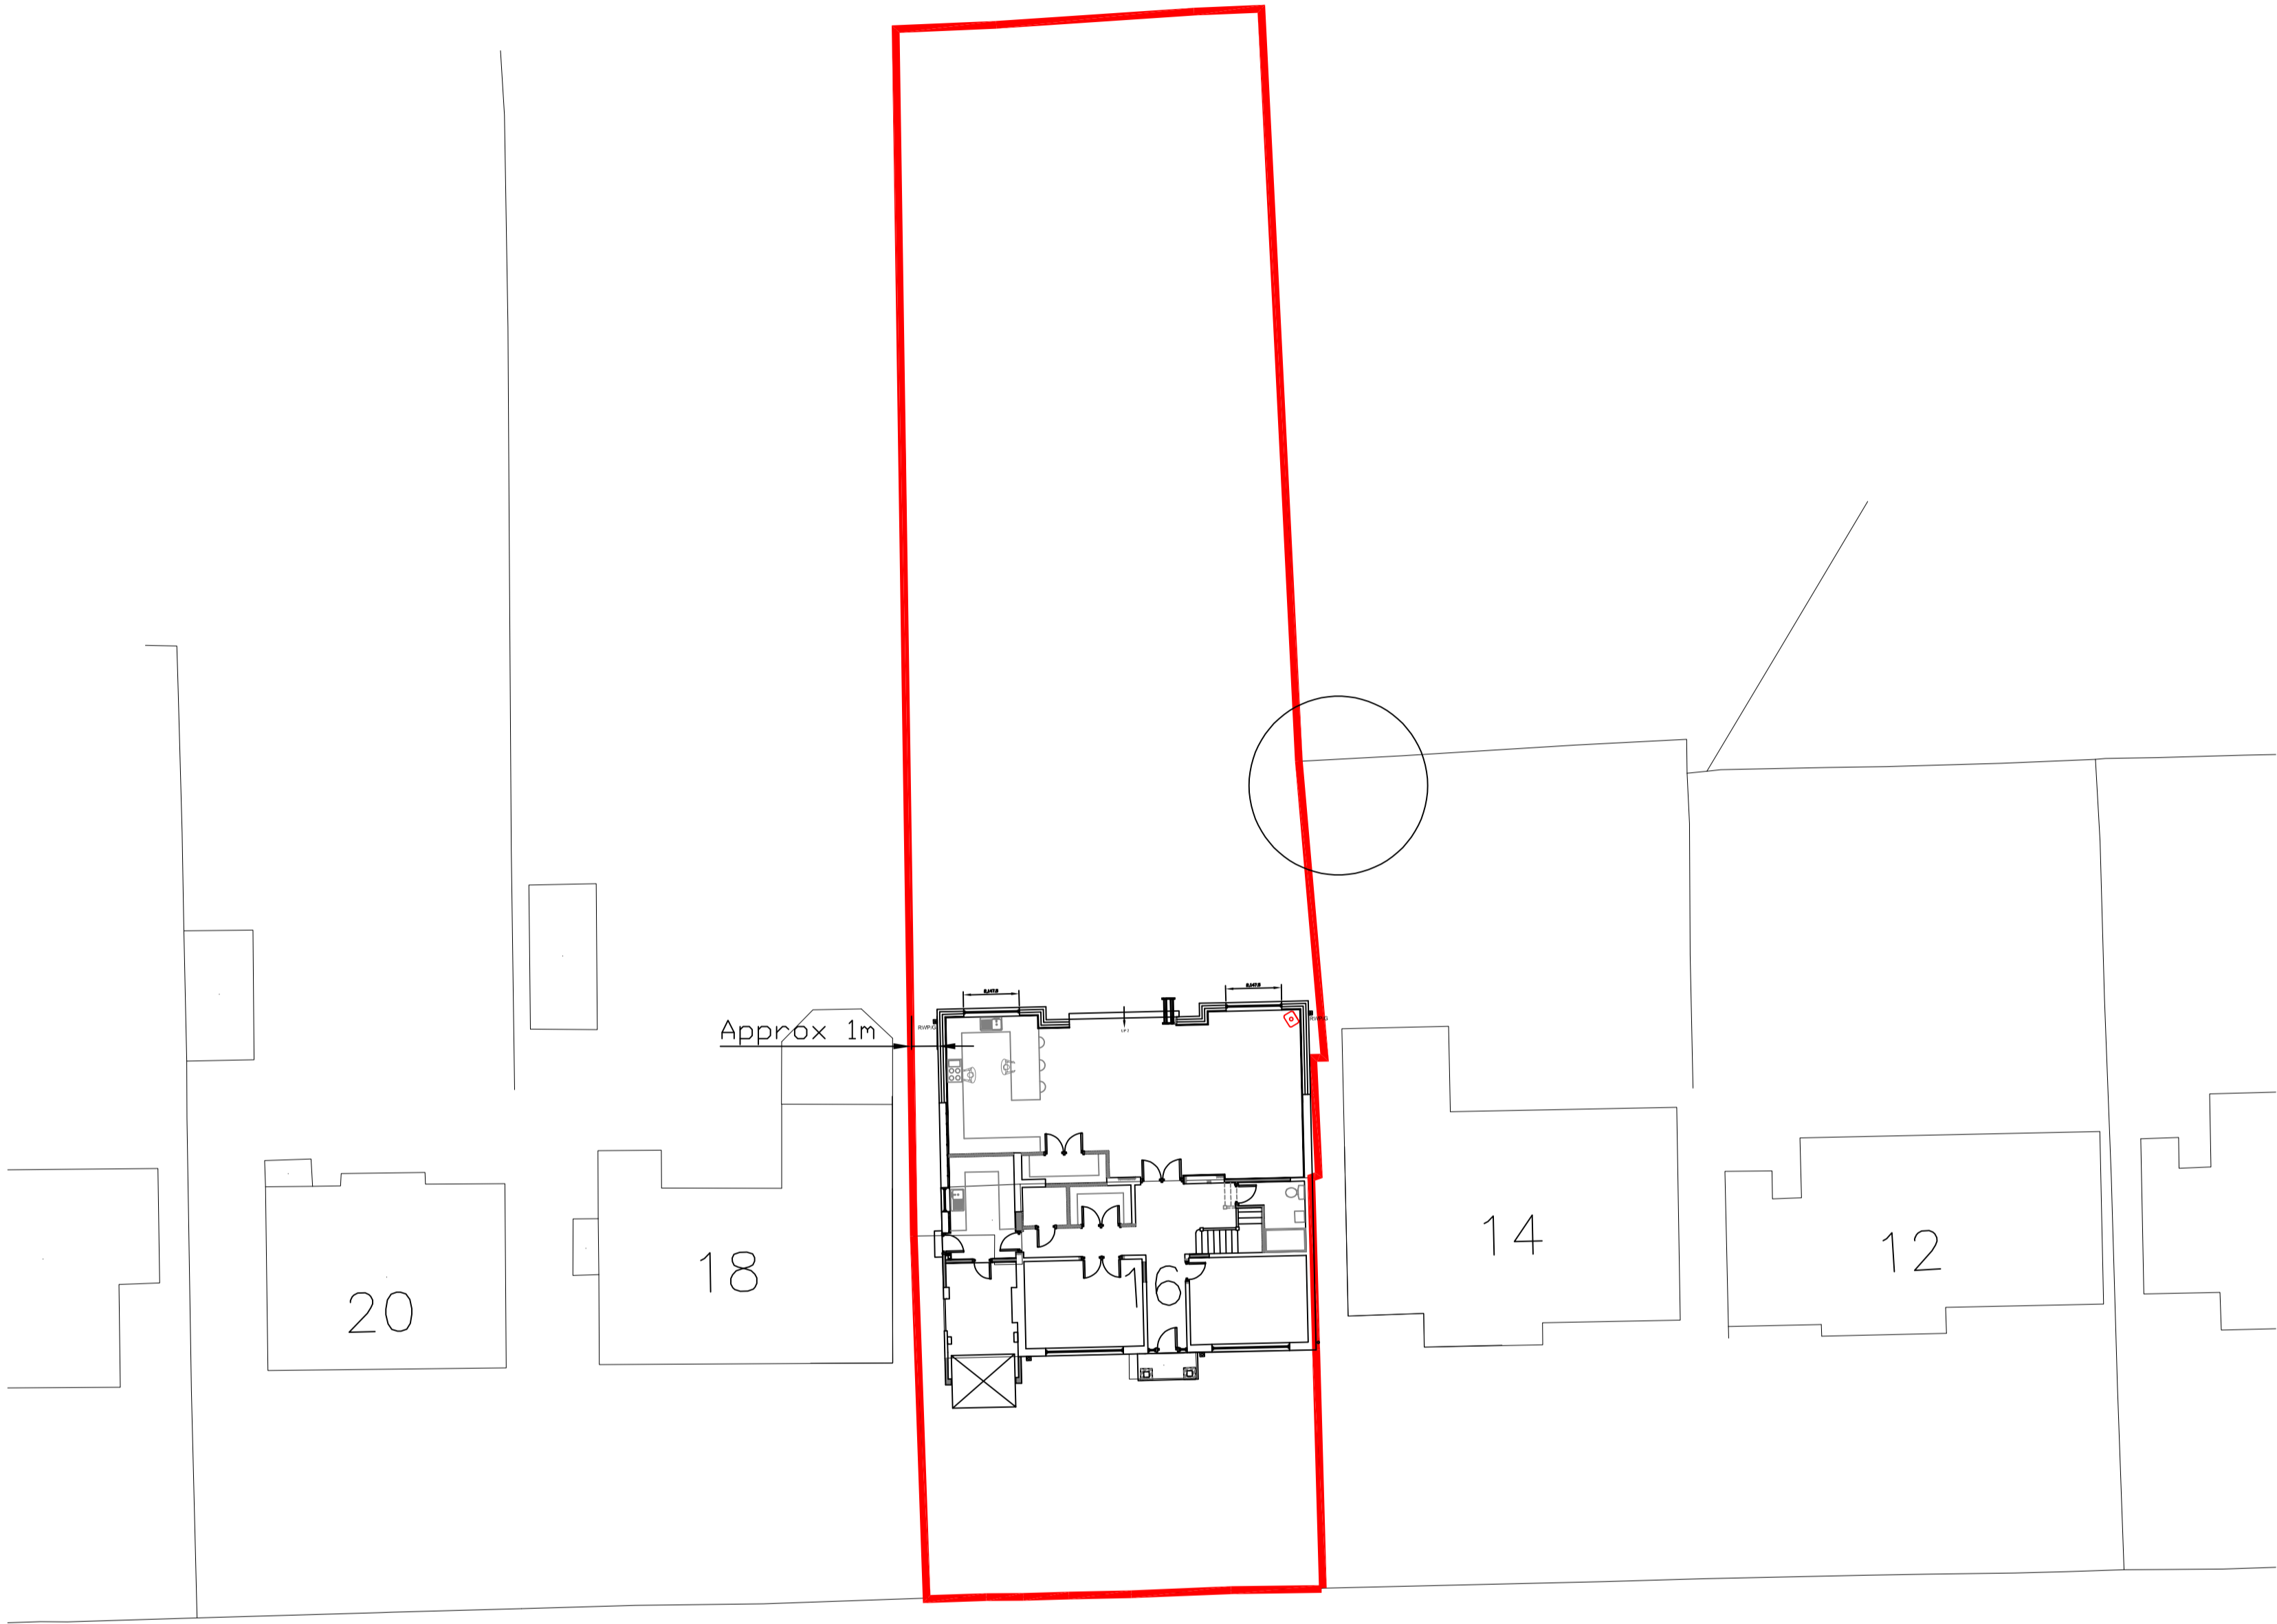

notes

1.

do not scale from this drawing – use figured dimensions only
2.

read in conjunction with all other consultants/specialists drawings. report any discrepancies before affected work commences
3.

all setting out dimensions to be checked on site by contractor before work commences
4.

this drawing remains copyright of 4mation architecture. copy/distribute only with consent of author

NOTES:-
THESE DRAWINGS ARE FOR PLANNING PURPOSES ONLY AND SHOULD NOT BE USED FOR CONSTRUCTION .

CLIENT MUST BE AWARE THAT QUOTATIONS FROM BUILDERS WHO ARE PRICING FROM THIS PLANNING DRAWING MAY AND WILL VARY QUITE CONSIDERABLY.

UNDER NO CIRCUMSTANCES WILL THE DRAUGHTS MAN BE LIABLE FOR ERRORS THAT MAY OCCUR DURING AND/OR AFTER CONSTRUCTION.

IT IS THE APPLICANTS SOLE RESPONSIBILITY TO CHECK THAT THE PROPOSED WORKS DO NOT CONTRAVENE ANY CONDITIONS OR COVENANTS (LEASE HOLDINGS ETC.) IF THIS SHOULD BE THE CASE THEN THE APPLICANT MAY NEED TO SEEK APPROVALS/CONSENT FROM THE APPROPRIATE BODIES.

PREVIOUSLY APPROVED
STREETSCENE AND BLOCK PLAN

project:
16 Seal Road
Bramhall
Stockport
SK7 2JR

client:
Mrs D Green

dwg:
Proposed Street
Scene

project no: 884

dwg no: 03

dwg date 27/05/21

dwg scale: 1:200

dwg revision: A


4mation architecture
27 Blythe Avenue
Bramhall
Stockport
SK7 1EU

t:0161 439 3255

www.4mation-architecture.com

©

PROPOSED STREETSCENE AND BLOCK PLAN

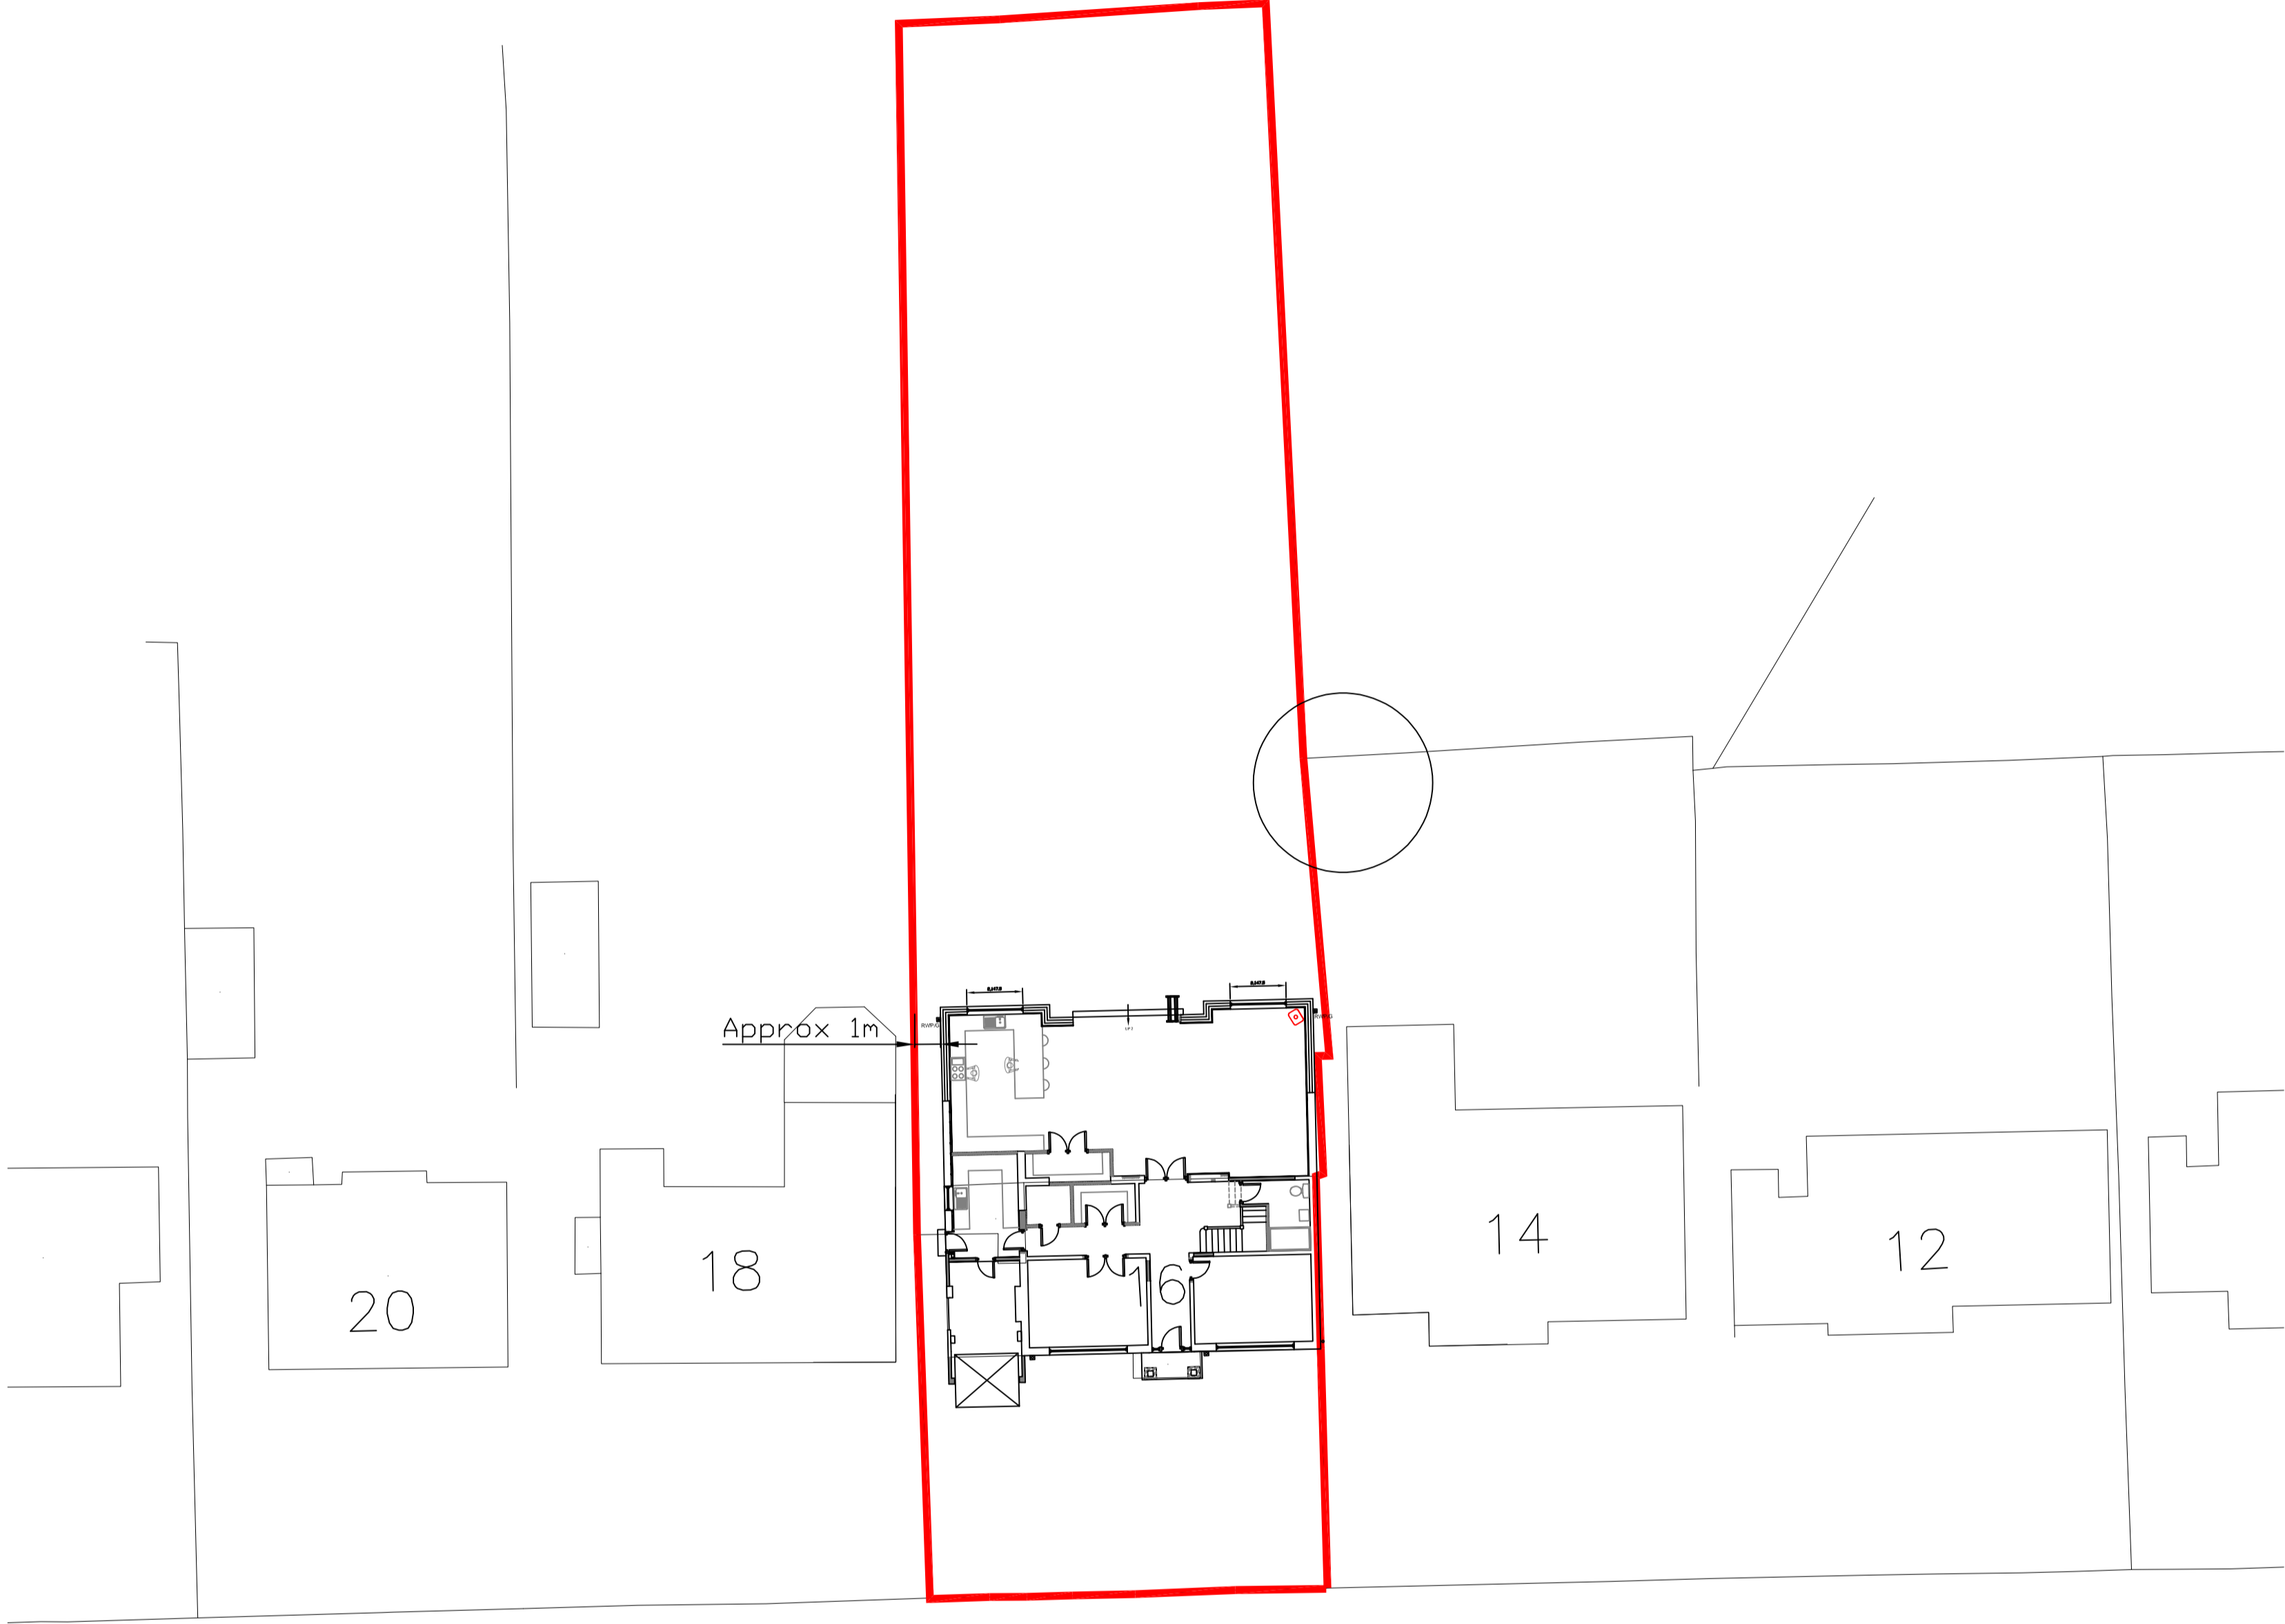

notes

- 1. do not scale from this drawing – use figured dimensions only
- 2. read in conjunction with all other consultants/specialists drawings. report any discrepancies before affected work commences
- 3. all setting out dimensions to be checked on site by contractor before work commences
- 4. this drawing remains copyright of 4mation architecture. copy/distribute only with consent of author

NOTES:-
THESE DRAWINGS ARE FOR PLANNING PURPOSES ONLY AND SHOULD NOT BE USED FOR CONSTRUCTION .

CLIENT MUST BE AWARE THAT QUOTATIONS FROM BUILDERS WHO ARE PRICING FROM THIS PLANNING DRAWING MAY AND WILL VARY QUITE CONSIDERABLY .

UNDER NO CIRCUMSTANCES WILL THE DRAUGHTS MAN BE LIABLE FOR ERRORS THAT MAY OCCUR DURING AND/OR AFTER CONSTRUCTION.

IT IS THE APPLICANTS SOLE RESPONSIBILITY TO CHECK THAT THE PROPOSED WORKS DO NOT CONTRAVENE ANY CONDITIONS OR COVENANTS (LEASE HOLDINGS ETC.) IF THIS SHOULD BE THE CASE THEN THE APPLICANT MAY NEED TO SEEK APPROVALS/CONSENT FROM THE APPROPRIATE BODIES.

PROPOSED STREETSCENE AND BLOCK PLAN

project:
16 Seal Road
Bramhall
Stockport
SK7 2JR

client:
Mrs D Green

dwg:
Proposed Street
Scene

project no: 884

dwg no: 03

dwg date 27/05/21

dwg scale: 1:200

dwg revision: B

4mation architecture
27 Blythe Avenue
Bramhall
Stockport
SK7 1EU

t:0161 439 3255

www.4mation-architecture.com

©