

SCALE 1:200

Room Designations Key

- Circulation
- Communal
- M&E
- Servicing
- Staff Areas
- Type A - Apartment 1B/2P 14
- Type B - Apartment 2B/3P 5
- Type B1 - Apartment 2B/3P 1
- Type C - Apartment 2B/4P 2
- Type C1 - Apartment 2B/4P 1

Total (Per Floor) : 23

Progressive Privacy Key

- ZONE 1 Freely accessible public areas
- ZONE 2 Residents and invited guests
- ZONE 3 Residents only, fully private individual apartments



- 11 Building updated to coordinating dimensions, internal communal walls size and location updated to suit structure. Plot 18 changed from 2B4P to 2B3P to accommodate planning site requirements. Stair configurations updated to suit building regulations, external doors updated to suit. 09/12/21 PS
- 10 Wardrobes amended. 23/06/21 MS
- 9 General updates to match revised elevations. 25/05/21 MS
- 8 Anchor Hanover design comments incorporated to communal areas. 26/04/21 EC
- 7 Building footprint adjusted after design team comments, schedules updated accordingly. 23/04/21 EC
- 6 Footprint adjusted to form 'H' shape and client comments incorporated. 16/04/21 EC
- 5 Corner apartments added. atrium removed. Numbers adjusted accordingly. 31/03/21 EC
- 4 Building footprint updated to remove 3rd floor. 19/03/21 EC
- 3 Refuse lobby removed, beauty and treatment rooms switched, kitchen updates, admin office area increased and lobby window omitted, maintenance store relocated to ground floor. Some apartments handed to work with proposed elevations. 12/03/21 EC
- 2 Balcony doors adjusted to open in 08/01/21 EC
- 1 Client comments incorporated. 21/01/21 EC

REVISIONS

This design is copyright ©



Extra Care Site
Phase 2


Woodford Garden Village

PROPOSED GROUND
FLOOR PLAN EXTRA
CARE

Drawn: EC Scale: 1 : 200@A2
Date: JAN 2021 Checked: NW



Dwg No: 558.02 (01)010 11

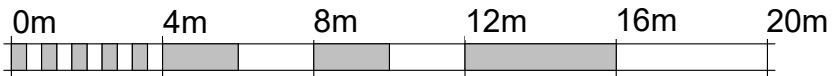

SCALE 1:200

Room Designations Key

- Circulation
- Communal
- M&E
- Servicing
- Type A - Apartment 1B/2P 14
- Type A1 - Apartment 1B/2P (corner unit) 1
- Type B - Apartment 2B/3P 9
- Type B1 - Apartment 2B/3P 1
- Type C - Apartment 2B/4P 6
- Type C1 - Apartment 2B/4P 1

Total (Per Floor) : 32



- 12 Building updated to coordinating dimensions. Plot 48 changed from 2B4P to 2B3P to accommodate planning site requirements. Stair configurations updated to suit building regulations. 09/12/21 PS
- 11 Balconies updated and wardrobes amended. 23/06/21 MS
- 10 Wardrobes amended. 23/06/21 MS
- 9 General updates to match revised elevations. 25/05/21 MS
- 8 Anchor Hanover design comments incorporated to communal areas. 26/04/21 EC
- 7 Building footprint adjusted after design team comments, schedules updated accordingly. 23/04/21 EC
- 6 Footprint adjusted to form 'H' shape and client comments incorporated. 16/04/21 EC
- 5 Corner apartments added, atrium removed. Numbers adjusted accordingly. 31/03/21 EC
- 4 Building footprint updated to remove 3rd floor. 19/03/21 EC
- 3 Maintenance store relocated to ground floor. Some apartments handed to work with proposed elevations. 12/03/21 EC
- 2 Balcony doors adjusted to open in 08/01/21 EC
- 1 Client comments incorporated. 21/01/21 EC

REVISIONS

This design is copyright ©



Extra Care Site
Phase 2


Woodford Garden Village

PROPOSED FIRST
FLOOR PLAN EXTRA
CARE

Drawn: EC Scale: 1 : 200@A2
Date: JAN 2021 Checked: NW

brewsterbyearchitects
5 NORTH HILL ROAD
HEADINGLEY
LEEDS
LS6 2EN
telephone 01132754000
facsimile 01132844250
e.mail info@brewsterbye.co.uk

Dwg No: 558.02 (01)011 12

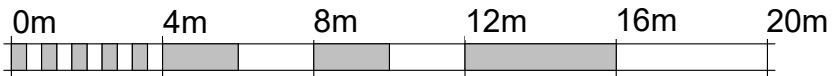

SCALE 1:200

Room Designations Key

- Circulation
- Communal
- M&E
- Servicing
- Type A - Apartment 1B/2P 14
- Type A1 - Apartment 1B/2P (corner unit) 1
- Type B - Apartment 2B/3P 9
- Type B1 - Apartment 2B/3P 1
- Type C - Apartment 2B/4P 6
- Type C1 - Apartment 2B/4P 1

Total (Per Floor) : 32



- 11 Building updated to coordinating dimensions. Plot 80 changed from 2B4P to 2B3P to accommodate planning site requirements. Stair configurations updated to suit building regulations. 09/12/21 PS
- 10 Wardrobes amended. 23/06/21 MS
- 9 General updates to match revised elevations. 25/05/21 MS
- 8 Anchor Hanover design comments incorporated to communal areas. 26/04/21 EC
- 7 Building footprint adjusted after design team comments, schedules updated accordingly. 23/04/21 EC
- 6 Footprint adjusted to form 'H' shape and client comments incorporated. 16/04/21 EC
- 5 Corner apartments added, atrium removed. Numbers adjusted accordingly. 31/03/21 EC
- 4 Building footprint updated to remove 3rd floor. 19/03/21 EC
- 3 Some apartments handed to work with proposed elevations. 12/03/21 EC
- 2 Balcony doors adjusted to open in 08/01/21 EC
- 1 Client comments incorporated. 21/01/21 EC

REVISIONS

This design is copyright ©



Extra Care Site
Phase 2

Woodford Garden Village

PROPOSED SECOND
FLOOR PLAN EXTRA
CARE

Drawn: EC Scale: 1 : 200@A2
Date: JAN 2021 Checked: NW

brewsterbyearchitects
5 NORTH HILL ROAD
HEADINGLEY
LEEDS
LS6 2EN
telephone 01132754000
facsimile 01132844250
e.mail info@brewsterbye.co.uk



Dwg No: 558.02 (01)012 11



REV.2 DATE: 01/02/22 DRAWN: PS CHECKED: MW
 ROOFS UPDATED TO SUIT LATEST BUILDING FOOTPRINT
 REV.1 DATE: 18/09/21 DRAWN: EC CHECKED: MW
 INDICATIVE PV LOCATIONS ADDED
 REVISIONS

This design is copyright ©



Extra Care
 Phase 2


Woodford Garden Village

PROPOSED
 ROOF PLAN

Drawn: MS Scale: 1:500 @ A2
 Date: JUNE 21 Checked: EC

brewsterbye architects
 5 NORTH HILL ROAD
 HEADINGLEY
 LEEDS
 LS6 2EN
 0113 2754800
 0113 2842551
 info@brewsterbye.co.uk

Dwg No: 558/02(01)030 2

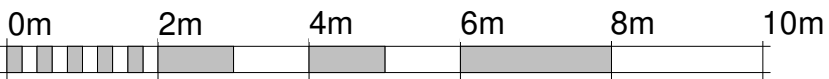


SCALE 1:100 @ A2

NOTE: Refer to site plan for plot locations 558/02(01)002




Elevation B

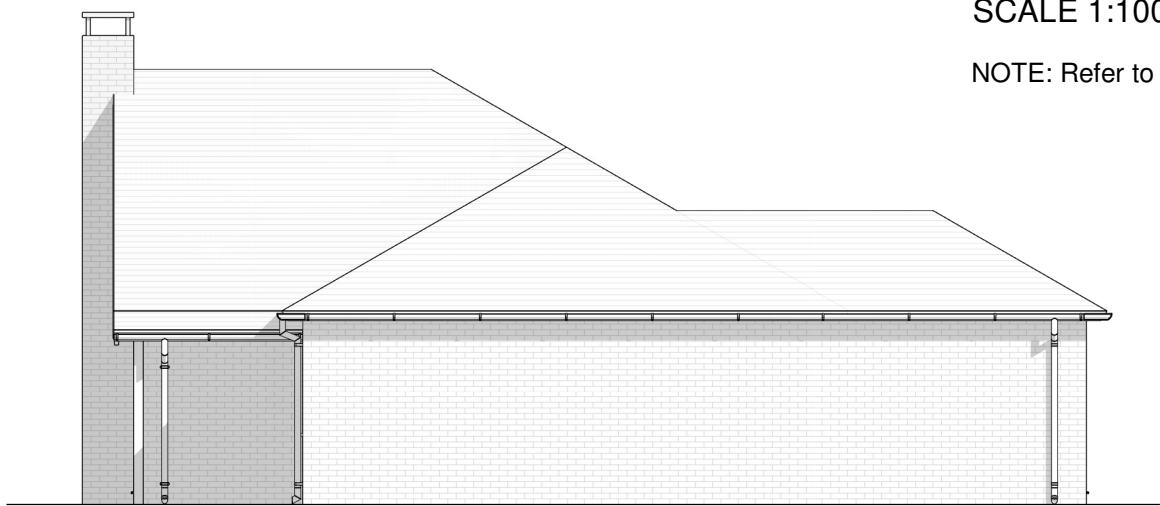

Elevation C



Elevation A

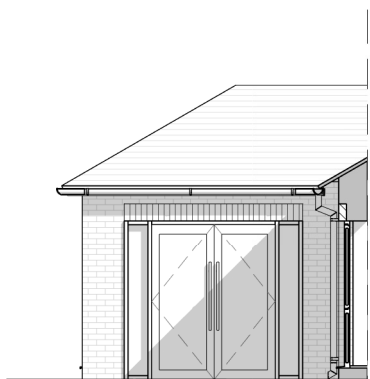

Elevation D



Room Designations Key

- Bathroom
- Bedroom
- Hallway
- Kitchen / Dining
- Living
- Store

- | | | | |
|---|---|----------|----|
| 5 | Elevation D added. RWP locations shown on plan. Elevation 3 amended. Title block updated. | 09/06/21 | MS |
| 4 | Footprint made larger to have a wider en-suite. Elevations updated to client comments. | 07/06/21 | MS |
| 3 | Elevations added. | 27/05/21 | EC |
| 2 | Doors removed from bedroom 1 - window only. | 12/03/21 | EC |
| 1 | Client comments incorporated. | 28/01/21 | EC |

REVISIONS

This design is copyright ©



Extra Care Site
Phase 2

Woodford Garden Village

TYPE D 2B/4P
BUNGALOW 83.7M.SQ

Drawn: EC	Scale: 1 : 100@A2
Date: MAR 2020	Checked: NW

brewsterbyearchitects
5 NORTH HILL ROAD
HEADINGLEY
LEEDS
LS6 2EN
telephone
01132754000
facsimile
01132844250
e.mail
info@brewsterbye.co.uk

Dwg No:558/02(01)005 5