



Drawing Status INFORMATION

This drawing is © C4 Projects and is not to be copied, reproduced or re-distributed either in whole or in part without the prior written permission of the originator.

The originator shall have no responsibility for any liability, loss, cost, damage or expense arising from or relating to any use of this document other than for its intended purpose on this project.

This drawing shall be read in conjunction with all other relevant drawings, specifications and associated documentation. Any discrepancies, errors or omissions are to be reported to the originator before proceeding with work.


All dimensions are to be checked on site by the contractor prior to proceeding with any work. This drawing shall not be scaled to ascertain any dimensions, work to figured dimensions only.

DISCLAIMER
When this drawing is issued in CAD, it is an uncontrolled version issued for information only; to enable the recipient to prepare their own documents/drawings for which they are solely responsible.

SOFTWARE INTEROPERABILITY
C4 Projects prepared this drawing using Autodesk REVIT Architecture.

C4 Projects does not accept liability for any loss or degradation of any information held in the drawing resulting from the translation from the original file format to any other file format or from the recipient's reading of it in any other programme.

Hazard Identification		
ref	hazard	date

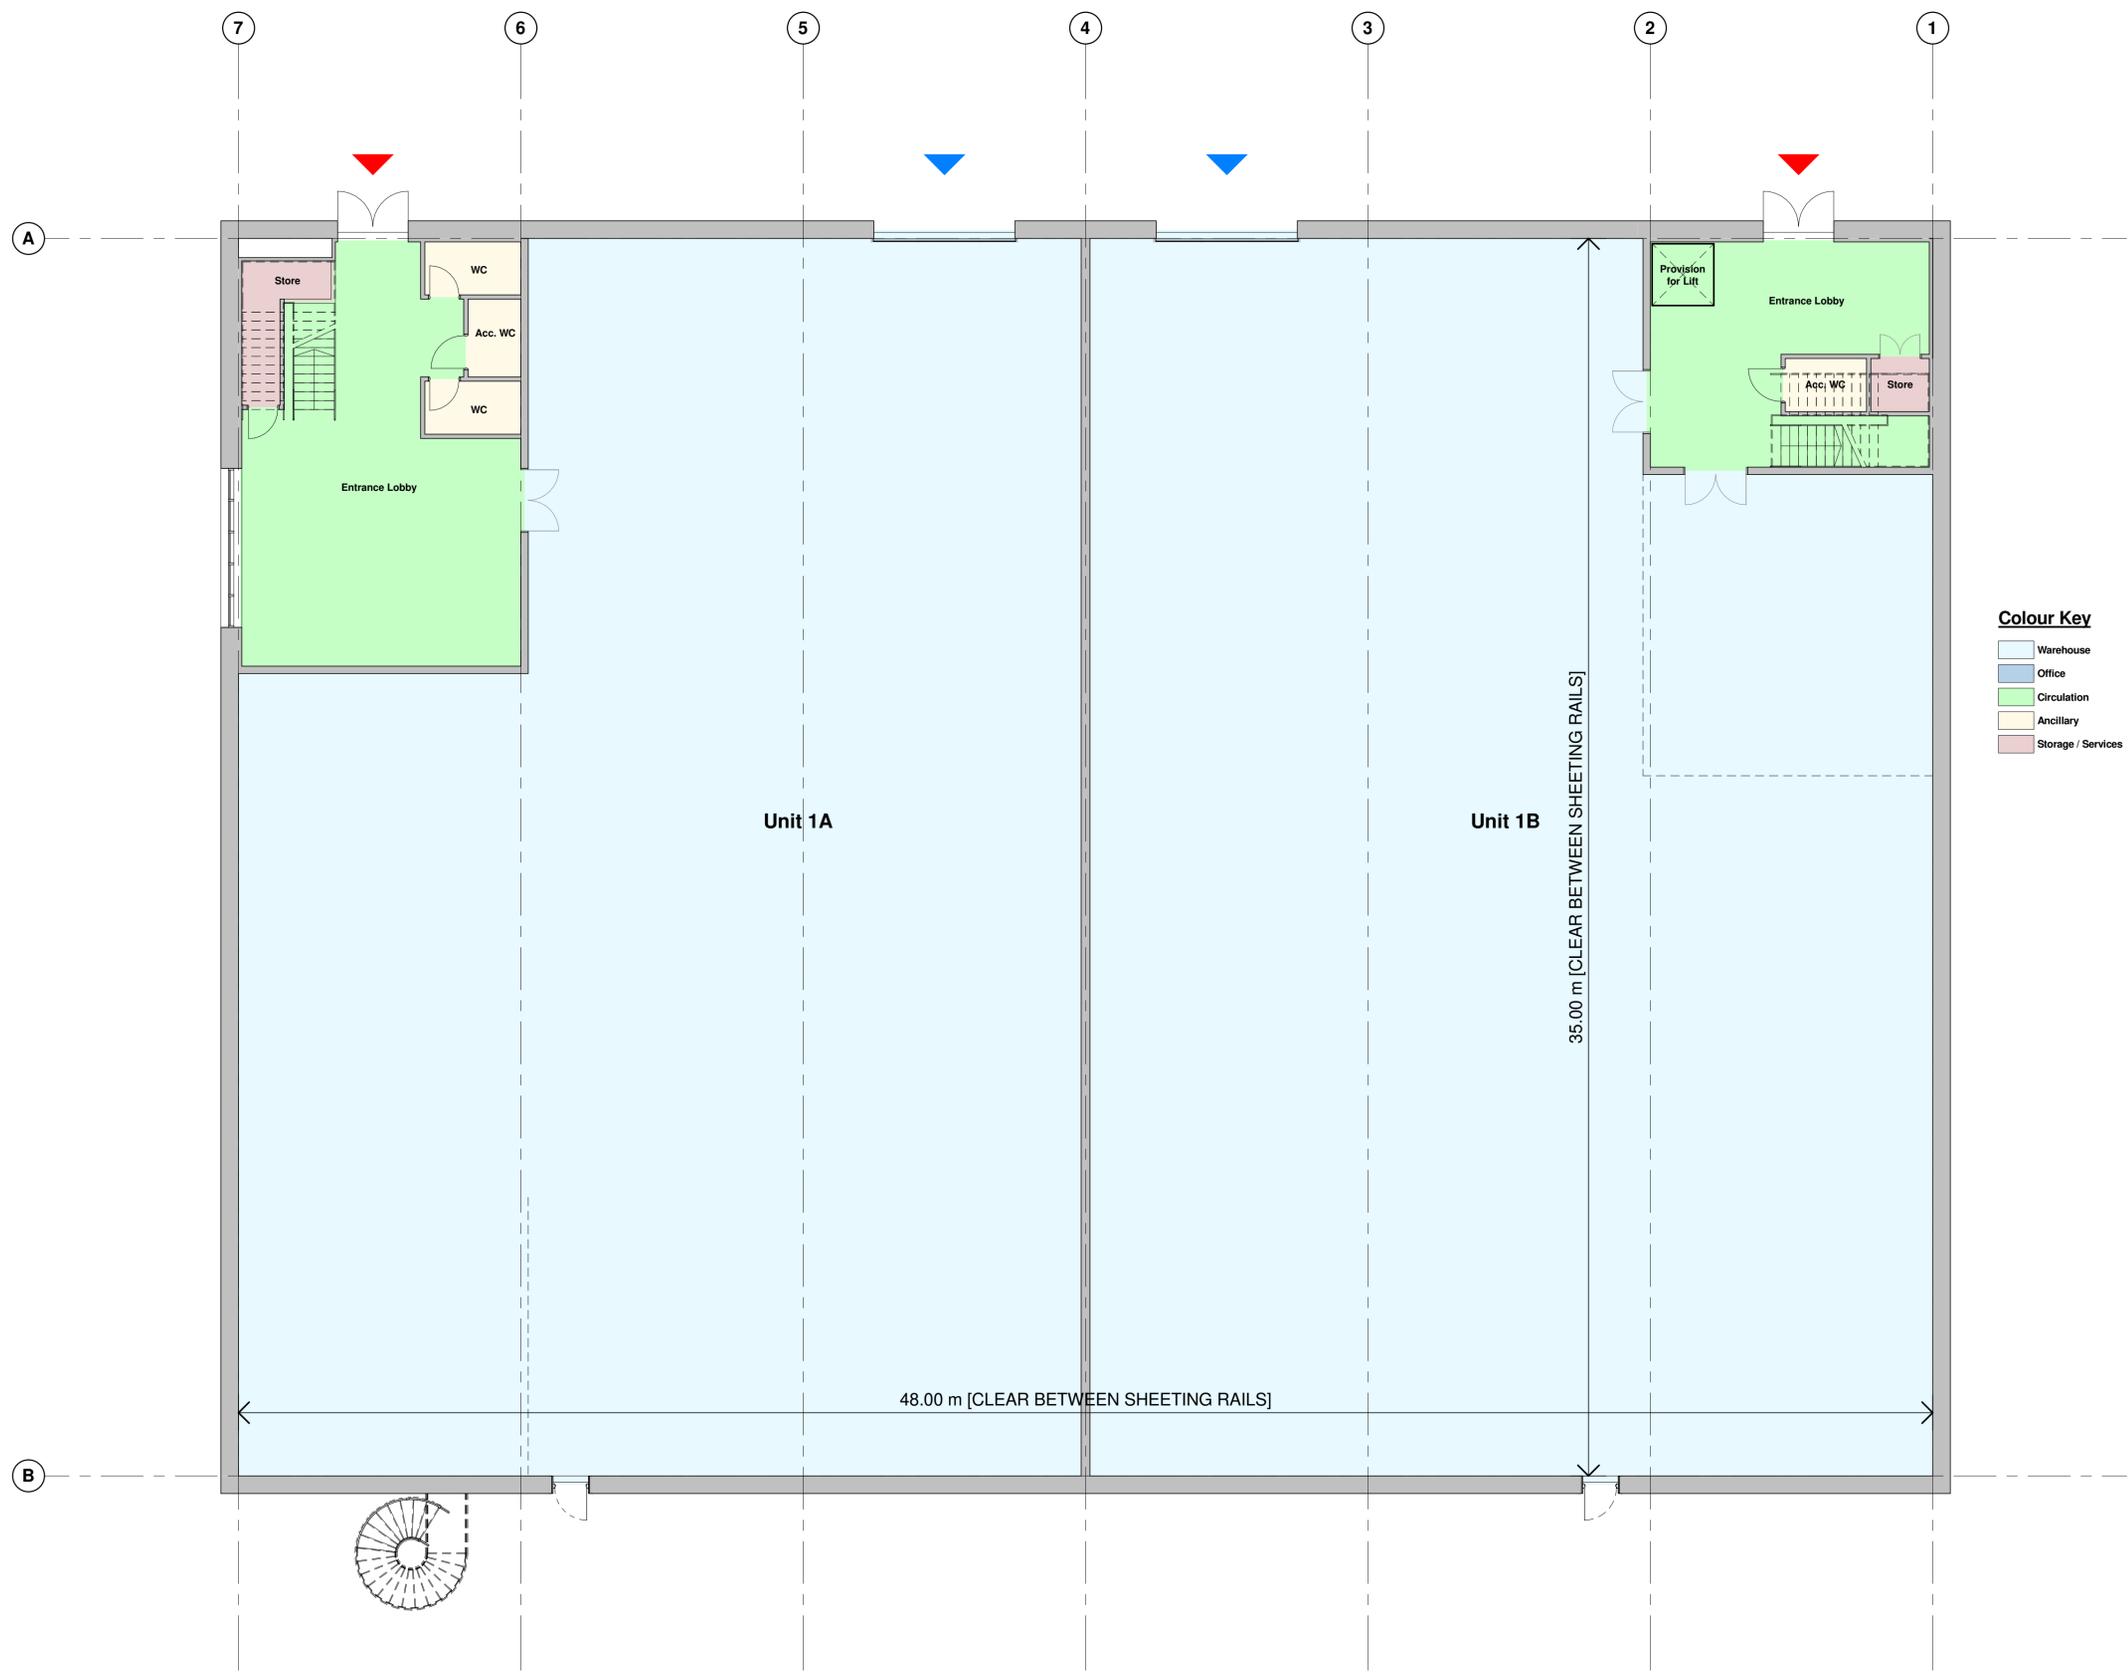

Colour Key

- Warehouse
- Office
- Circulation
- Ancillary
- Storage / Services

P4	Wall Bike Rack Updated	AC	11.10.21	DC
P3	Layout Updated	BC	06.09.21	DC
P2	Update Issue	BC	19.08.21	DC
P1	First Issue	BC	29.07.21	DC
Rev	Revision Details	Drawn	Date	Checked

C4 Projects
Quayside,
Wilderspool Business Park,
Stockton Heath,
Warrington,
Cheshire,
WA4 6HL,
t: 01562 751 852
e: info@c4projects.co.uk
www.c4projects.co.uk

Project Management • Architecture • Building Surveying • Cost Consultancy

Client
WUKPG

Project
Vauxhall Industrial Estate
Stockport

Drawing Title
Unit 1 - Proposed Ground GA Plan

Status Purpose of Issue
S2 SUITABLE FOR INFORMATION

Drawn by BC **Created** July 21

C4 Job no. 21093 **Scale** 1:100 @ A1

Dwg no.	Rev
21093-C4P-V1-00-DR-A-2001	P4

1 20-00_GA Plan as Proposed - Ground Plan
1:100

Drawing Status
INFORMATION

This drawing is © C4 Projects and is not to be copied, reproduced or re-distributed either in whole or in part without the prior written permission of the originator.

The originator shall have no responsibility for any liability, loss, cost, damage or expense arising from or relating to any use of this document other than for its intended purpose on this project.

This drawing shall be read in conjunction with all other relevant drawings, specifications and associated documentation. Any discrepancies, errors or omissions are to be reported to the originator before proceeding with work.

All dimensions are to be checked on site by the contractor prior to proceeding with any work. This drawing shall not be scaled to ascertain any dimensions, work to figured dimensions only.

DISCLAIMER
 When this drawing is issued in CAD, it is an uncontrolled version issued for information only, to enable the recipient to prepare their own documents/ drawings for which they are solely responsible.

SOFTWARE INTEROPERABILITY
 C4 Projects prepared this drawing using Autodesk REVIT Architecture.

C4 Projects does not accept liability for any loss or degradation of any information held in the drawing resulting from the translation from the original file format to any other file format or from the recipient's reading of it in any other programme.

Hazard Identification

ref	hazard	date



Colour Key

Warehouse
Office
Circulation
Ancillary
Storage / Services

1 20-01_GA Plan as Proposed - First Floor Plan
 1:100

P3	Layout Updated	BC	06.09.21	DC
P2	Update Issue	BC	19.08.21	DC
P1	First Issue	BC	29.07.21	DC
Rev	Revision Details	Drawn	Date	Checked

C4 Projects
 Quayside,
 Wilderspool Business Park,
 Stockton Heath,
 Warrington,
 Cheshire, WA4 6HL,
 t: 01925 751 852
 e: info@c4projects.co.uk
 www.c4projects.co.uk

Project Management • Architecture • Building Surveying • Cost Consultancy

Client
 WUKPG

Project
 Vauxhall Industrial Estate
 Stockport


Drawing Title
 Unit 1 - Proposed First Floor GA Plan

Status Purpose of Issue
 S2 SUITABLE FOR INFORMATION

Drawn by BC **Created** July 21
C4 Job no. 21093 **Scale** 1:100 @ A1

Dwg no.	Rev
21093-C4P-V1-01-DR-A-2002	P3


Hazard Identification		
ref	hazard	date

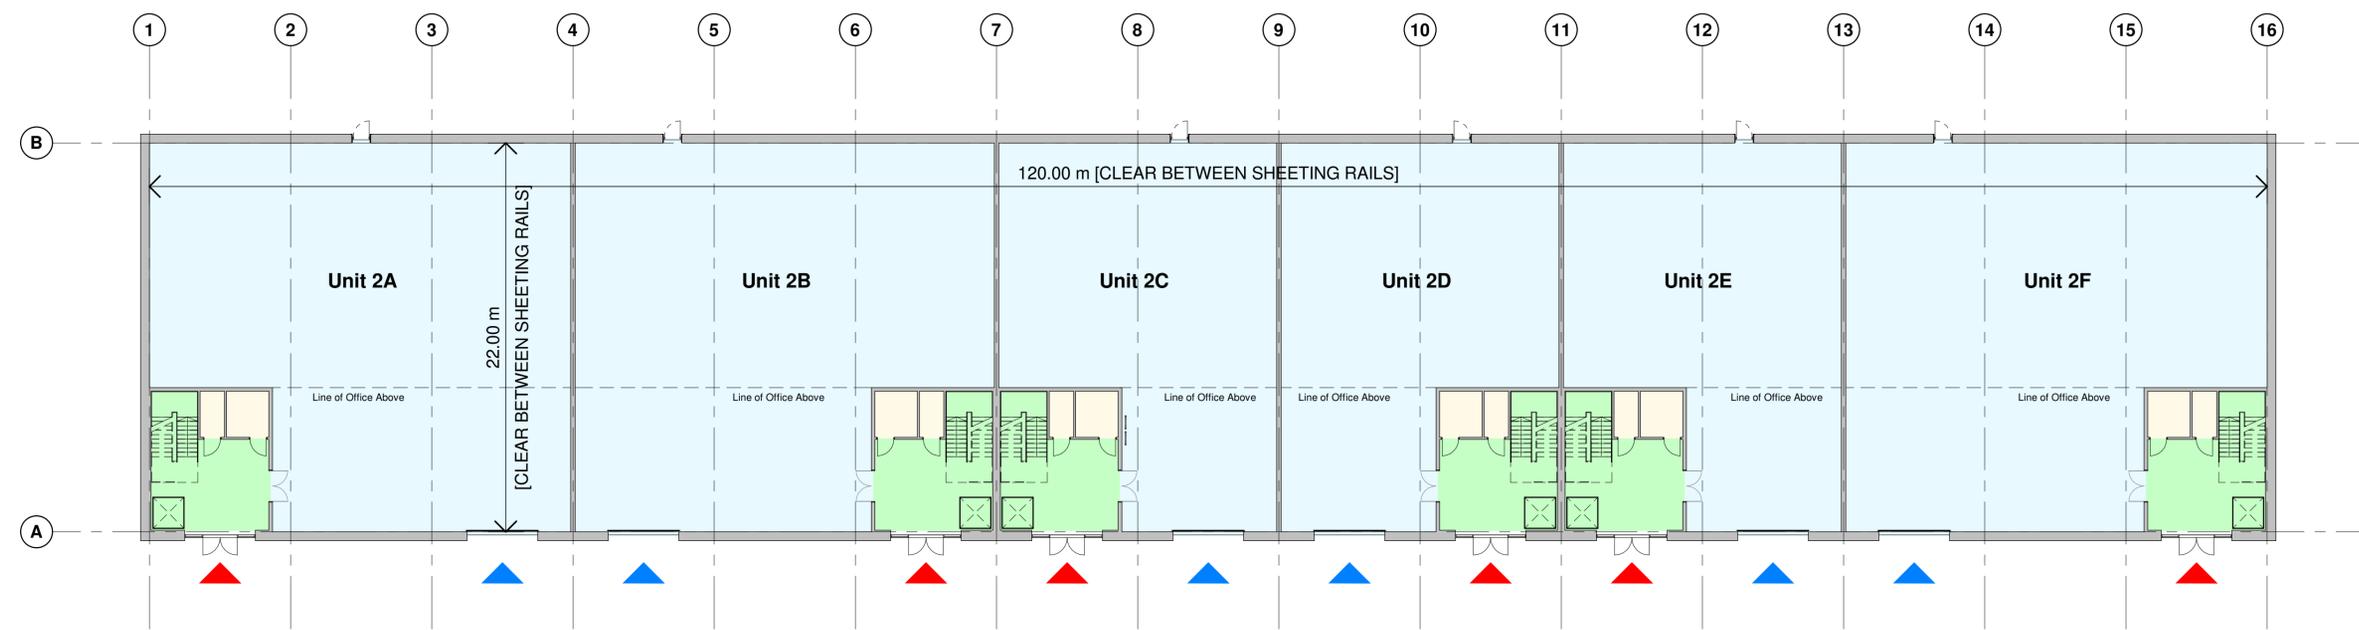

Colour Key

Warehouse
Office
Ancillary
Circulation

1 20-00_GA Plan as Proposed - Ground Floor Plan
 1:200

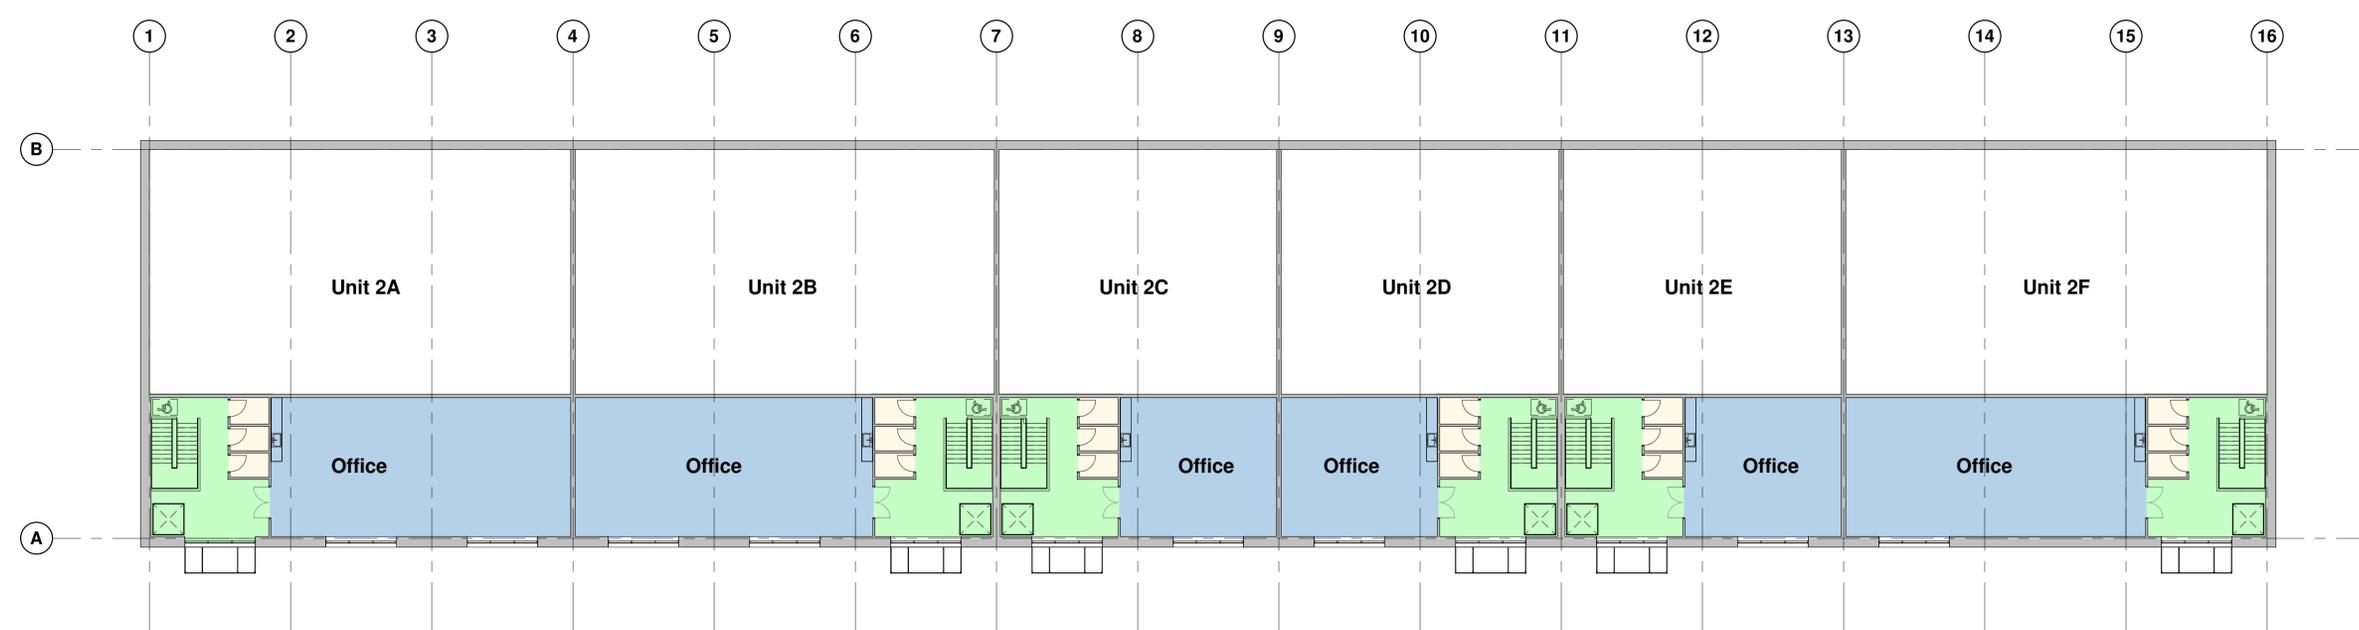

2 20-01_GA Plan as Proposed - First Floor Plan
 1:200

P5	Wall Bike Rack Updated	AC	11.10.21	DC
P4	Layout Updated	BC	06.09.21	DC
P3	Update Issue	BC	19.08.21	DC
P2	First Floor Added	BC	30.07.21	DC
P1	First Issue	BC	29.07.21	DC
Rev	Revision Details	Drawn	Date	Checked

C4 Projects

Quayside,
 Wilderspool Business Park,
 Stockton Heath,
 Warrington,
 Cheshire,
 WA4 6HL,
 t: 01562 751 852
 e: info@c4projects.co.uk
 www.c4projects.co.uk

Project Management • Architecture • Building Surveying • Cost Consultancy

Client
 WUKPG

Project
 Vauxhall Industrial Estate
 Stockport

Drawing Title
 Unit 2 - Proposed Ground & First Floor GA Plan

Status Purpose of Issue
 S2 SUITABLE FOR INFORMATION

Drawn by	BC	Created	July 21
C4 Job no.	21093	Scale	1:200 @ A1

Dwg no.	21093-C4P-V2-ZZ-DR-A-2001	Rev	P5
---------	---------------------------	-----	----

Drawing Status
INFORMATION

This drawing is © C4 Projects and is not to be copied, reproduced or re-distributed either in whole or in part without the prior written permission of the originator.

The originator shall have no responsibility for any liability, loss, cost, damage or expense arising from or relating to any use of this document other than for its intended purpose on this project.


This drawing shall be read in conjunction with all other relevant drawings, specifications and associated documentation. Any discrepancies, errors or omissions are to be reported to the originator before proceeding with work.

All dimensions are to be checked on site by the contractor prior to proceeding with any work. This drawing shall not be scaled to ascertain any dimensions, work to figured dimensions only.

DISCLAIMER
 When this drawing is issued in CAD, it is an uncontrolled version issued for information only; to enable the recipient to prepare their own documents/drawings for which they are solely responsible.

SOFTWARE INTEROPERABILITY
 C4 Projects prepared this drawing using Autodesk REVIT Architecture.


C4 Projects does not accept liability for any loss or degradation of any information held in the drawing resulting from the translation from the original file format to any other file format or from the recipient's reading of it in any other programme.

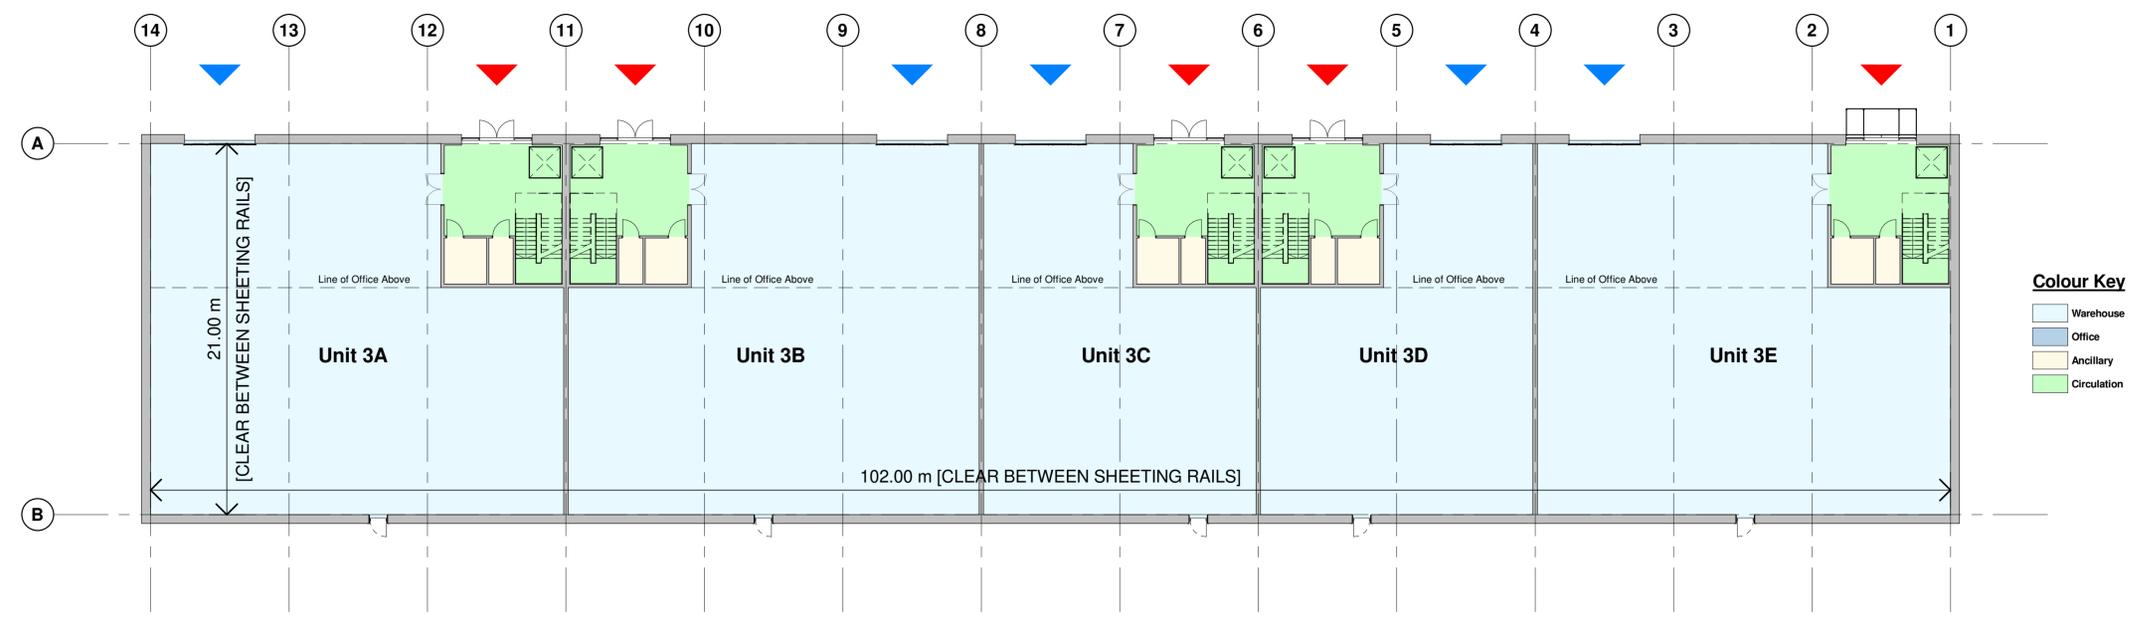

Colour Key

- Warehouse
- Office
- Ancillary
- Circulation

1 20-00_GA Plan as Proposed - Ground Floor Plan
 1:200

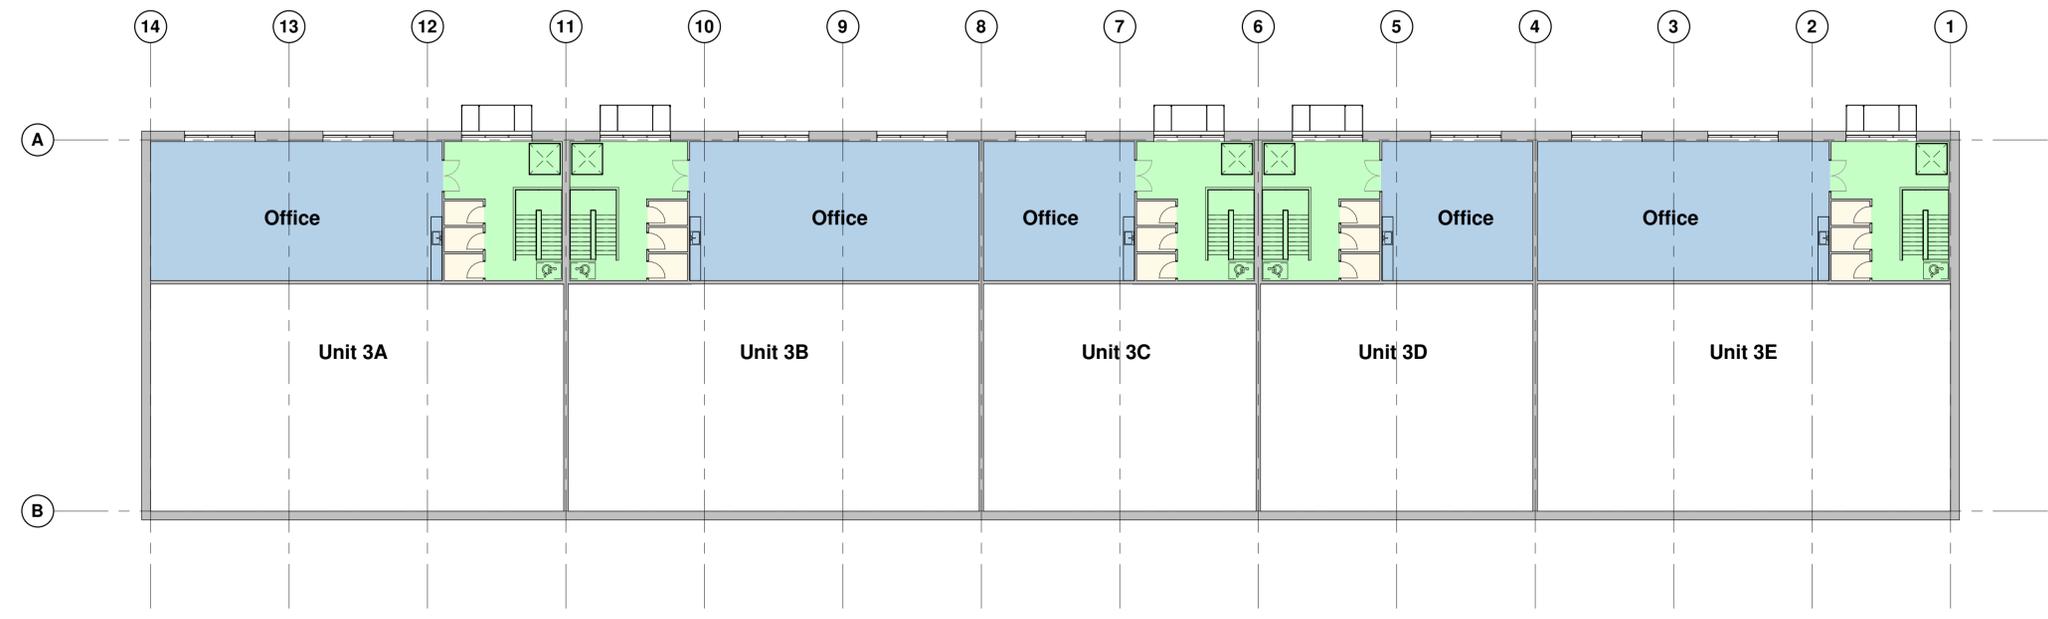

2 20-01_GA Plan as Proposed - First Floor Plan
 1:200

Hazard Identification

ref	hazard	date

P5	Wall Bike Rack Updated	AC	11.10.21	DC
P4	Layout Updated	BC	06.09.21	DC
P3	Update Issue	BC	19.08.21	DC
P2	First Floor Added	BC	30.07.21	DC
P1	First Issue	BC	29.07.21	DC
Rev	Revision Details	Drawn	Date	Checked

C4 Projects
 Quayside, Wilderspool Business Park, Stockton Heath, Warrington, Cheshire, WA4 6HL, UK
 t: 01925 751 852
 e: info@c4projects.co.uk
 www.c4projects.co.uk

Project Management • Architecture • Building Surveying • Cost Consultancy

Client
 WUKPG

Project
 Vauxhall Industrial Estate
 Stockport

Drawing Title
 Unit 3 - Proposed Ground & First Floor GA Plan

Status Purpose of Issue
S2 SUITABLE FOR INFORMATION


Drawn by BC **Created** July 21
C4 Job no. 21093 **Scale** 1:200 **@** A1

Dwg no.	Rev
21093-C4P-V3-ZZ-DR-A-2001	P5


Hazard Identification		
ref	hazard	date

Colour Key

Warehouse
Office
Ancillary
Circulation

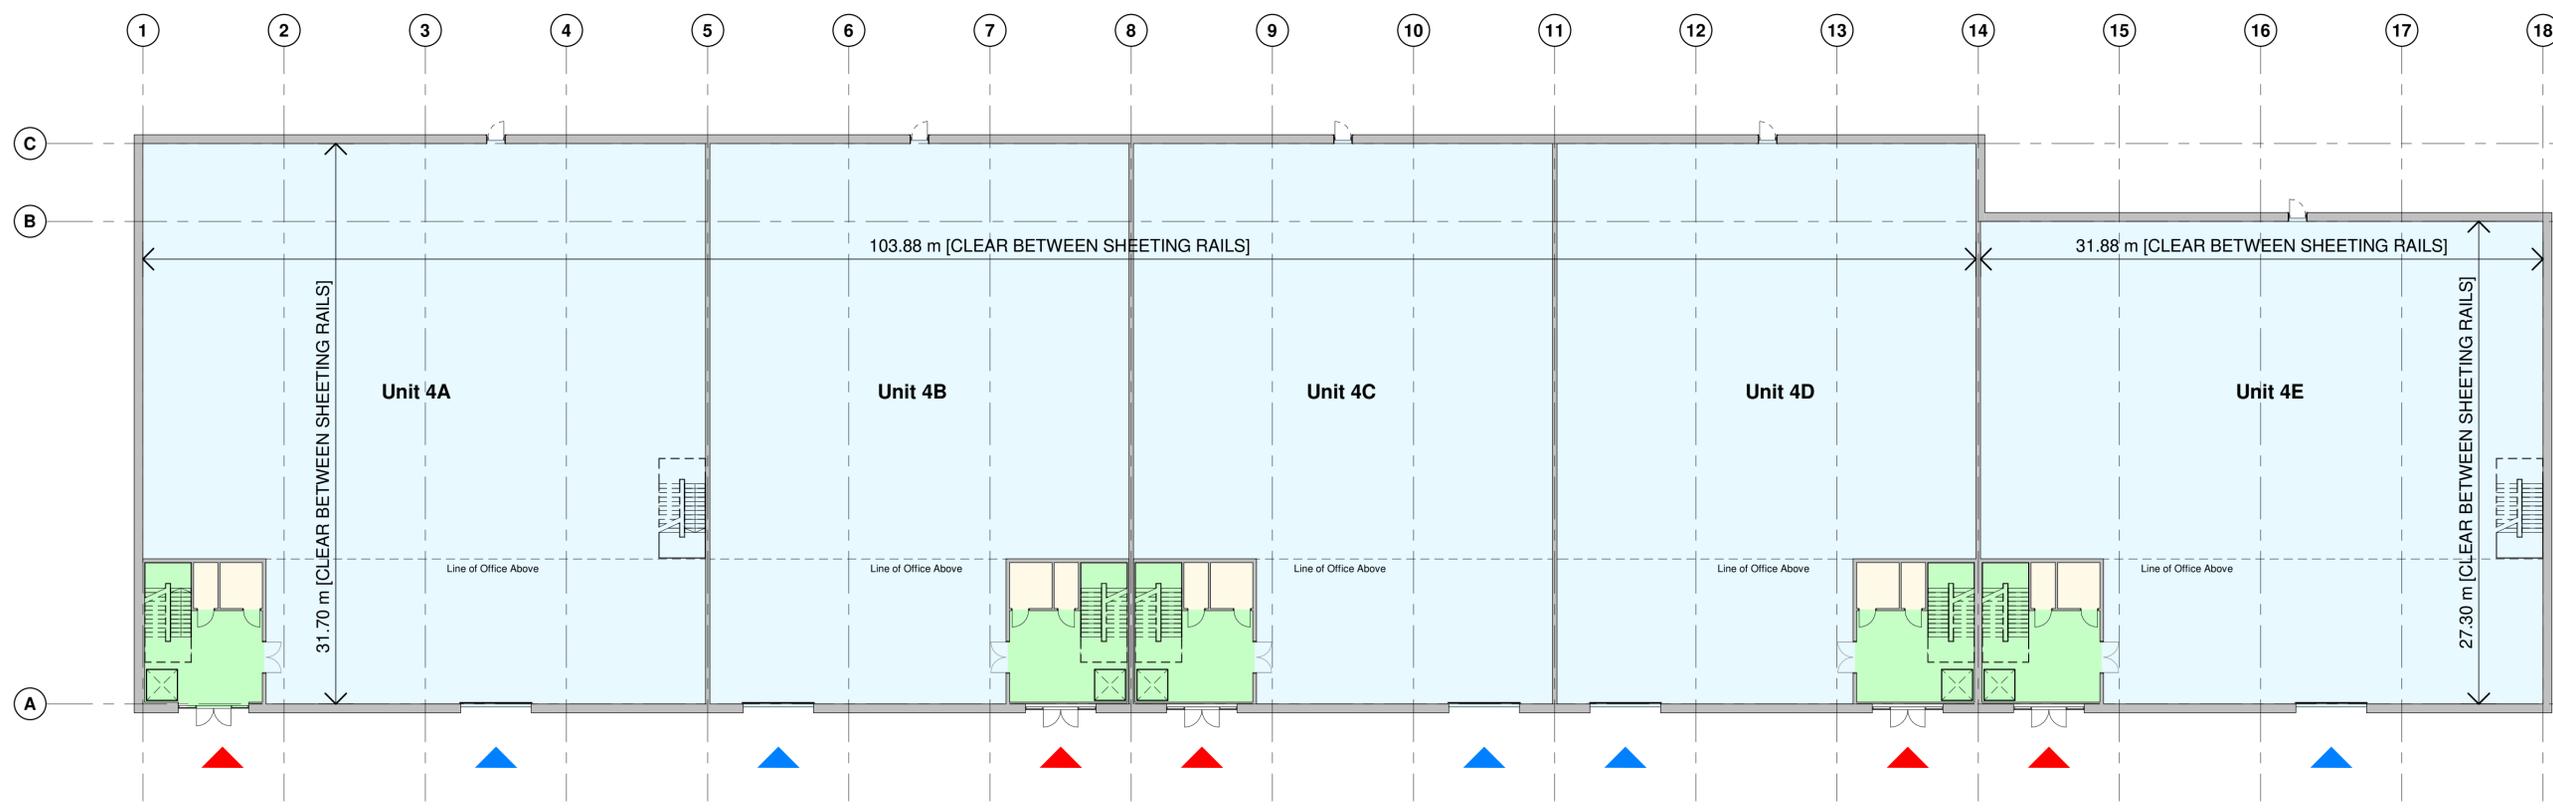

1 20-00_GA Plan as Proposed - Ground Floor Plan
1:200

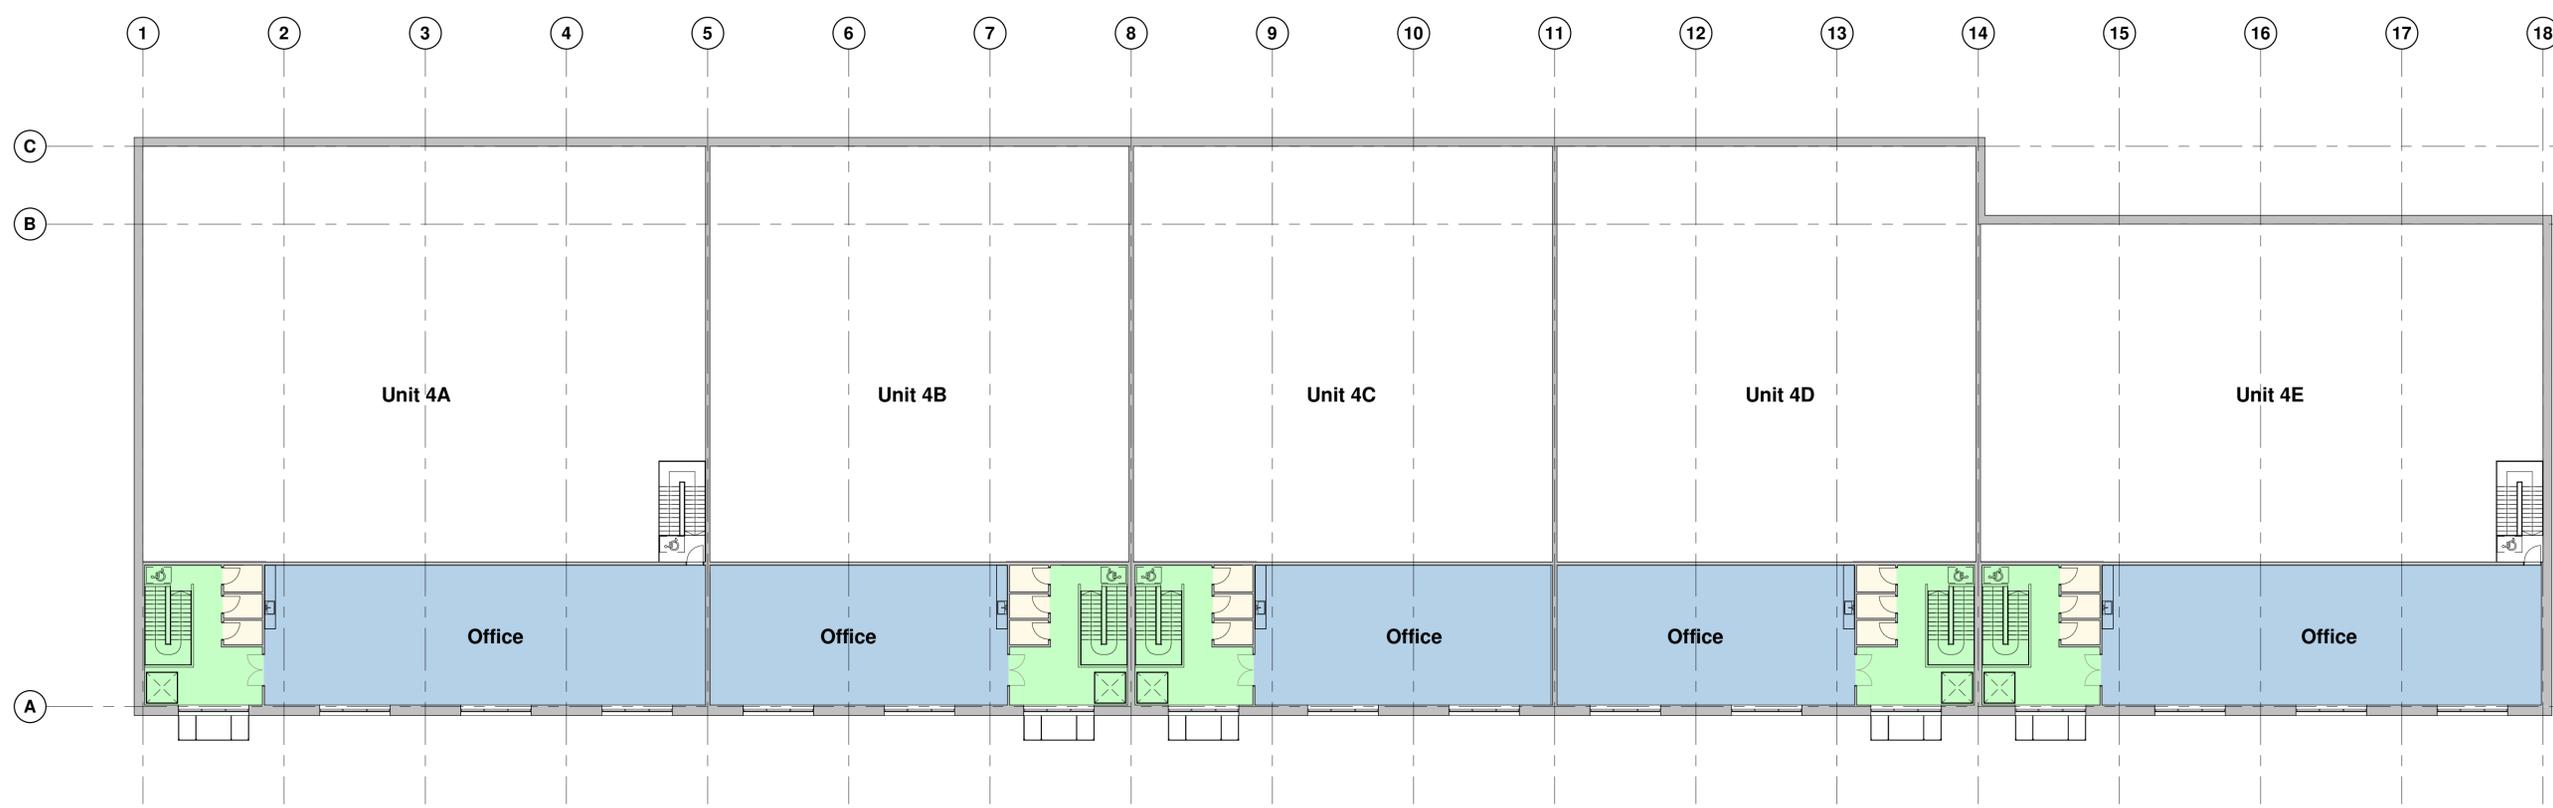

2 20-01_GA Plan as Proposed - First Floor Plan
1:200

P5	Wall Bike Rack Updated	AC	11.10.21	DC
P4	Layout Updated	BC	06.09.21	DC
P3	Update Issue	BC	19.08.21	DC
P2	First Floor Added	BC	30.07.21	DC
P1	First Issue	BC	29.07.21	DC
Rev	Revision Details	Drawn	Date	Checked

C4 Projects
Quayside, Wilderspool Business Park, Stockton Heath, Warrington, Cheshire, WA4 6HL, UK
t: 01524 751 852
e: info@c4projects.co.uk
www.c4projects.co.uk

Project Management • Architecture • Building Surveying • Cost Consultancy

Client
WUKPG

Project
Vauxhall Industrial Estate
Stockport

Drawing Title
Unit 4 - Proposed Ground & First Floor GA Plan

Status Purpose of Issue
S2 SUITABLE FOR INFORMATION

Drawn by	BC	Created	July 21
C4 Job no.	21093	Scale	1:200 @ A1

Dwg no.	21093-C4P-V4-ZZ-DR-A-2001	Rev	P5
---------	---------------------------	-----	----

Information

This drawing is © C4 Projects and is not to be copied, reproduced or re-distributed either in whole or in part without the prior written permission of the originator.

The originator shall have no responsibility for any liability, loss, cost, damage or expense arising from or relating to any use of this document other than for its intended purpose on this project.

This drawing shall be read in conjunction with all other relevant drawings, specifications and associated documentation. Any discrepancies, errors or omissions are to be reported to the originator before proceeding with work.

All dimensions are to be checked on site by the contractor prior to proceeding with any work. This drawing shall not be scaled to ascertain any dimensions, work to figured dimensions only.

DISCLAIMER
When this drawing is issued in CAD, it is an uncontrolled version issued for information only, to enable the recipient to prepare their own documents/drawings for which they are solely responsible.


SOFTWARE INTEROPERABILITY
C4 Projects prepared this drawing using Autodesk REVIT Architecture.

C4 Projects does not accept liability for any loss or degradation of any information held in the drawing resulting from the translation from the original file format to any other file format or from the recipient's reading of it in any other programme.


Hazard Identification		
ref	hazard	date

Colour Key

Warehouse	Warehouse
Office	Office
Ancillary	Ancillary
Circulation	Circulation

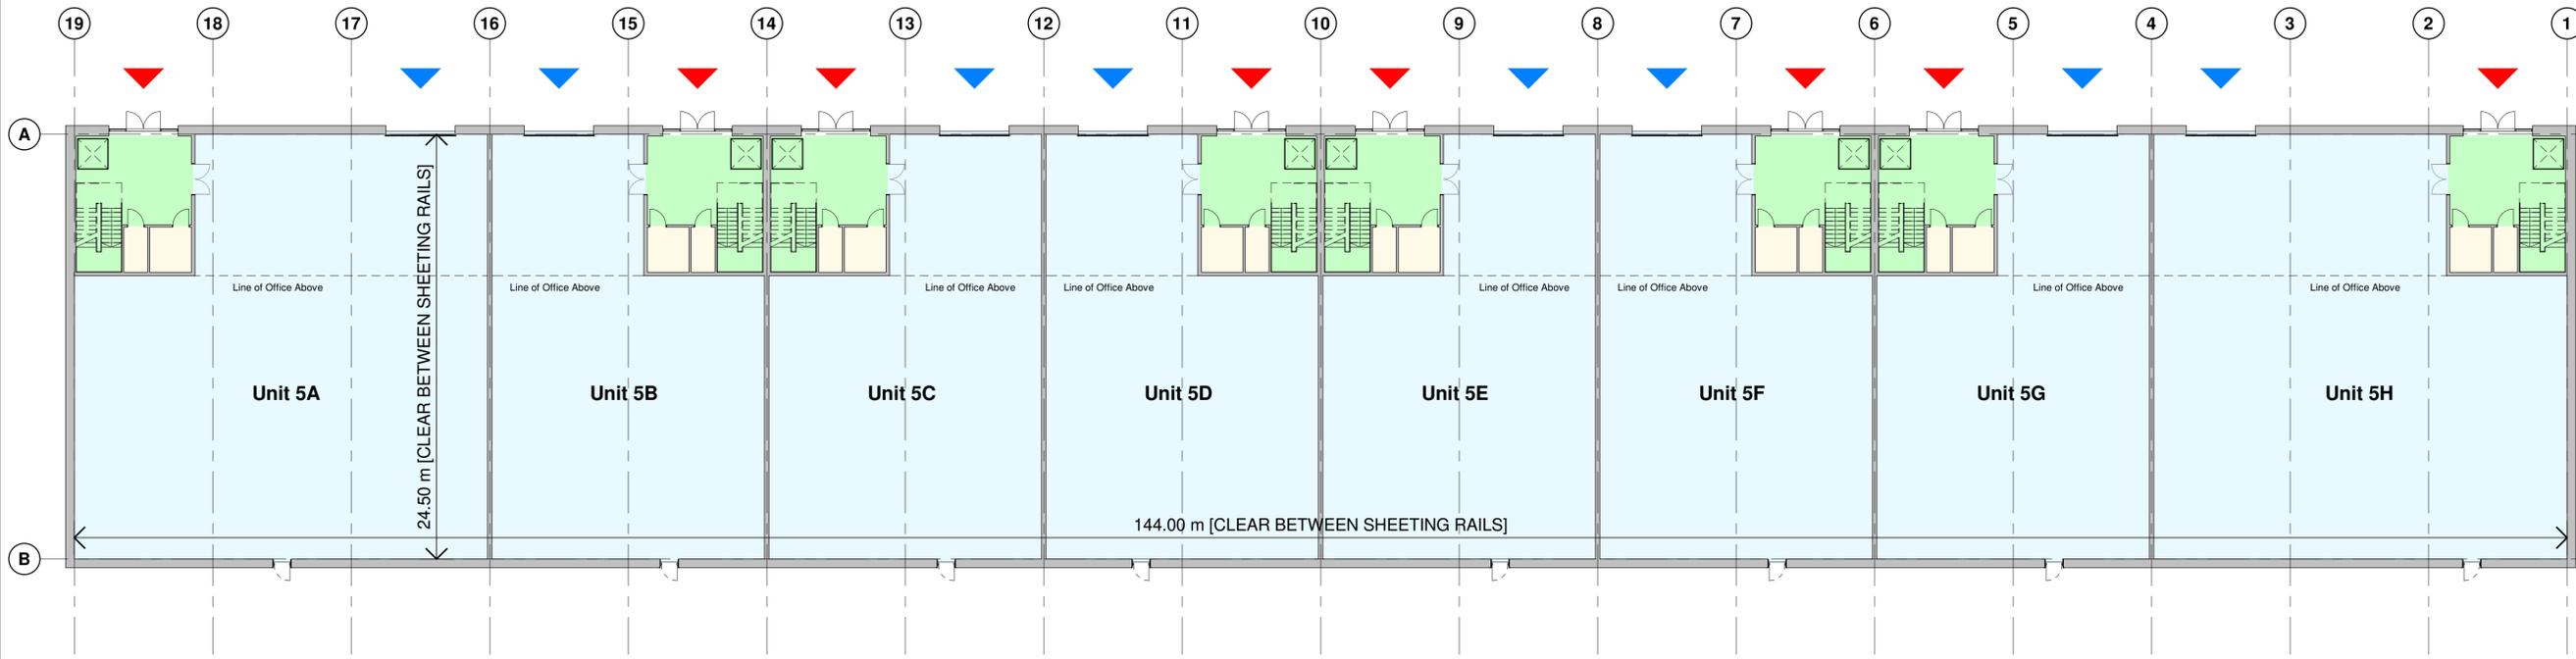

1 20-00_GA Plan as Proposed - Ground Floor Plan
1:200

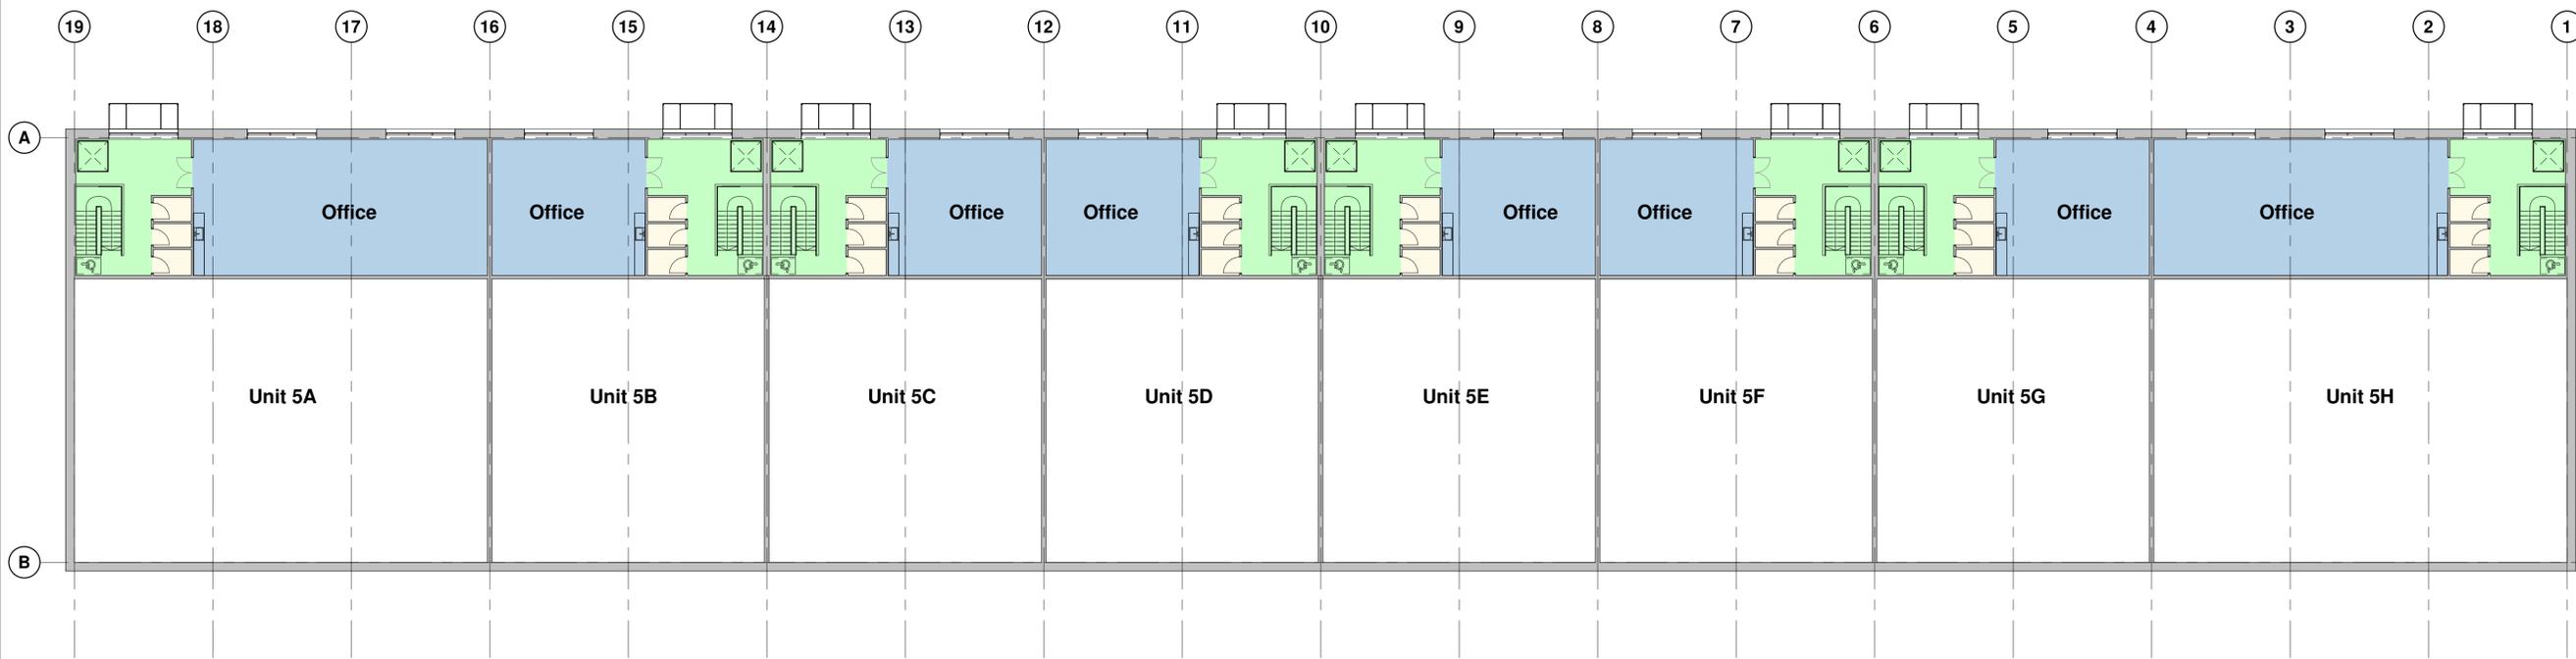

P5	Wall Bike Rack Updated	AC	11.10.21	DC
P4	Layout Updated	BC	06.09.21	DC
P3	Update Issue	BC	19.08.21	DC
P2	First Floor Added	BC	30.07.21	DC
P1	First Issue	BC	29.07.21	DC
Rev	Revision Details	Drawn	Date	Checked

C4 Projects
Quayside, Wilderspool Business Park, Stockton Heath, Warrington, Cheshire, WA4 6HL, UK
t: 01524 751 852
e: info@c4projects.co.uk
www.c4projects.co.uk

Project Management • Architecture • Building Surveying • Cost Consultancy

Client
WUKPG

Project
Vauxhall Industrial Estate
Stockport

Drawing Title
Unit 5 - Proposed Ground & First Floor GA Plan

Status Purpose of Issue
S2 SUITABLE FOR INFORMATION

Drawn by BC **Created** July 21

C4 Job no. 21093 **Scale** 1:200 @ A1

Drg no. 21093-C4P-V5-ZZ-DR-A-2001 **Rev** P5

2 20-01_GA Plan as Proposed - First Floor Plan
1:200

Drawing Status
INFORMATION

This drawing is © C4 Projects and is not to be copied, reproduced or re-distributed either in whole or in part without the prior written permission of the originator.

The originator shall have no responsibility for any liability, loss, cost, damage or expense arising from or relating to any use of this document other than for its intended purpose on this project.

This drawing shall be read in conjunction with all other relevant drawings, specifications and associated documentation. Any discrepancies, errors or omissions are to be reported to the originator before proceeding with work.

All dimensions are to be checked on site by the contractor prior to proceeding with any work. This drawing shall not be scaled to ascertain any dimensions, work to figured dimensions only.

DISCLAIMER
 When this drawing is issued in CAD, it is an uncontrolled version issued for information only, to enable the recipient to prepare their own documents/ drawings for which they are solely responsible.

SOFTWARE INTEROPERABILITY
 C4 Projects prepared this drawing using Autodesk REVIT Architecture.


C4 Projects does not accept liability for any loss or degradation of any information held in the drawing resulting from the translation from the original file format to any other file format or from the recipient's reading of it in any other programme.



Colour Key

- Warehouse
- Office
- Ancillary
- Circulation

1 20-00 GA Plan as Proposed - Ground Floor Plan
 1:100

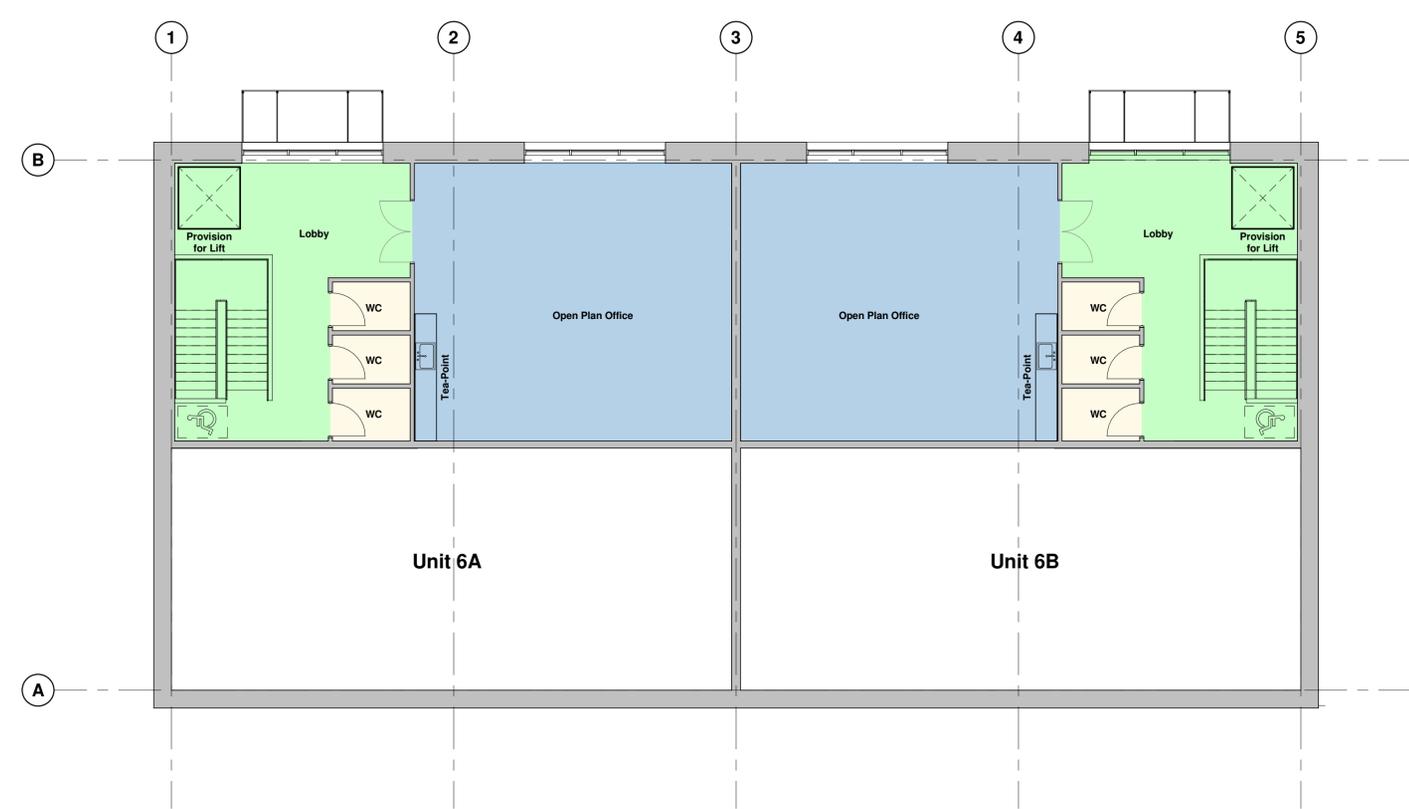

2 20-01 GA Plan as Proposed - First Floor Plan
 1:100

P6	Wall Bike Rack Updated	AC	11.10.21	DC
P5	Unit 6 Updated	AC	22.09.21	DC
P4	Layout and Elevations Updated	BC	07.09.21	DC
P3	Layout Updated	BC	06.09.21	DC
P2	Update Issue	BC	19.08.21	DC
P1	First Issue	BC	29.07.21	DC
Rev	Revision Details	Drawn	Date	Checked

C4 Projects

Quayside,
 Wilderspool Business Park,
 Stockton Heath,
 Warrington,
 Cheshire, WA4 6HL,
 t: 01562 751 852
 e: info@c4projects.co.uk
 www.c4projects.co.uk

Project Management • Architecture • Building Surveying • Cost Consultancy

Client
 WUKPG

Project
 Vauxhall Industrial Estate
 Stockport

Drawing Title
 Unit 6 - Proposed Ground & First Floor GA Plan

Status Purpose of Issue
S2 SUITABLE FOR INFORMATION

Drawn by	AC	Created	September 21
C4 Job no.	21093	Scale	1:100 @ A1
Dwg no.	21093-C4P-V6-ZZ-DR-A-2001	Rev	P6




Drawing Status
INFORMATION

This drawing is © C4 Projects and is not to be copied, reproduced or re-distributed either in whole or in part without the prior written permission of the originator.
 The originator shall have no responsibility for any liability, loss, cost, damage or expense arising from or relating to any use of this document other than for its intended purpose on this project.
 This drawing shall be read in conjunction with all other relevant drawings, specifications and associated documentation. Any discrepancies, errors or omissions are to be reported to the originator before proceeding with work.
 All dimensions are to be checked on site by the contractor prior to proceeding with any work. This drawing shall not be scaled to ascertain any dimensions, work to figured dimensions only.

DISCLAIMER
 When this drawing is issued in CAD, it is an uncontrolled version issued for information only, to enable the recipient to prepare their own documents/drawings for which they are solely responsible.

SOFTWARE INTEROPERABILITY
 C4 Projects prepared this drawing using Autodesk REVIT Architecture.
 C4 Projects does not accept liability for any loss or degradation of any information held in the drawing resulting from the translation from the original file format to any other file format or from the recipient's reading of it in any other programme.


Hazard Identification		
ref	hazard	date

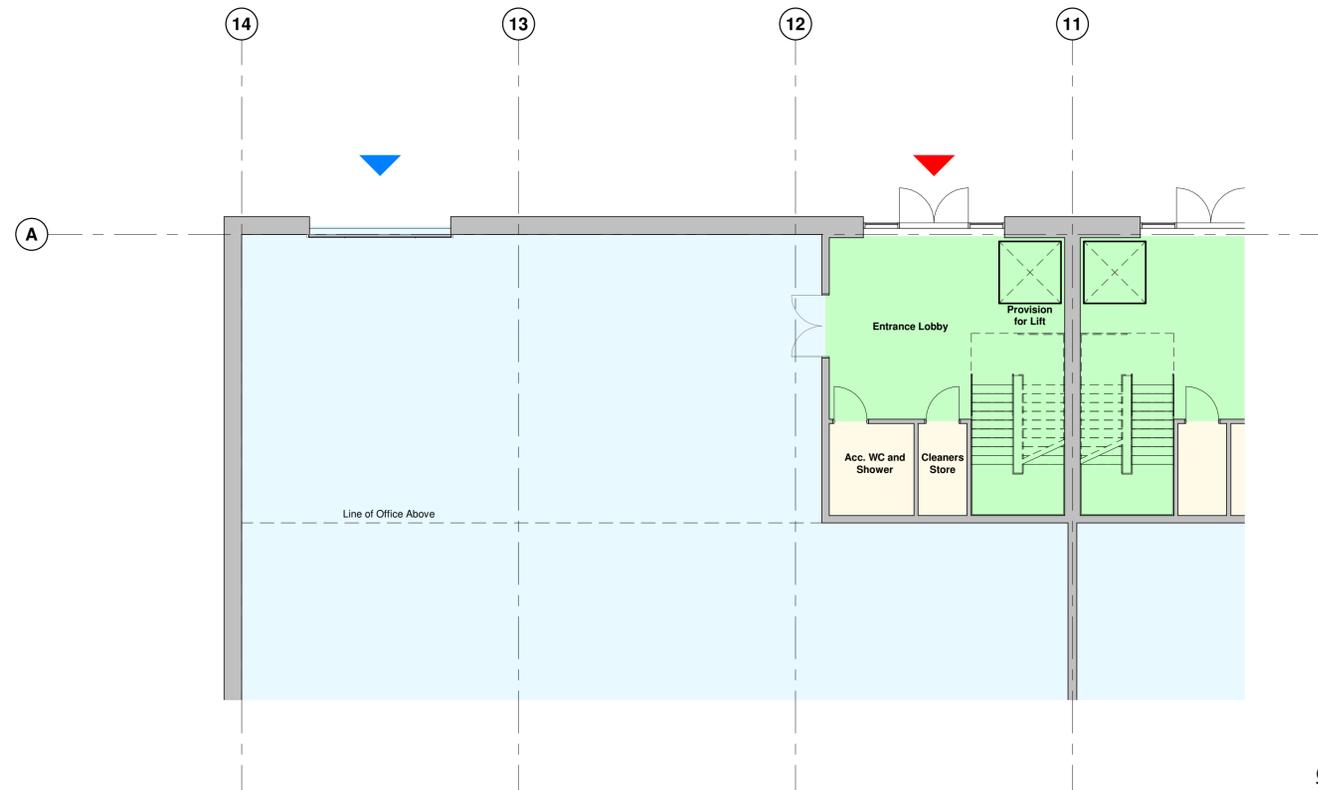

1 20-00_GA Plan as Proposed - Typical Ground Floor Office Plan
 1 : 100

Colour Key

- Warehouse
- Office
- Ancillary
- Circulation

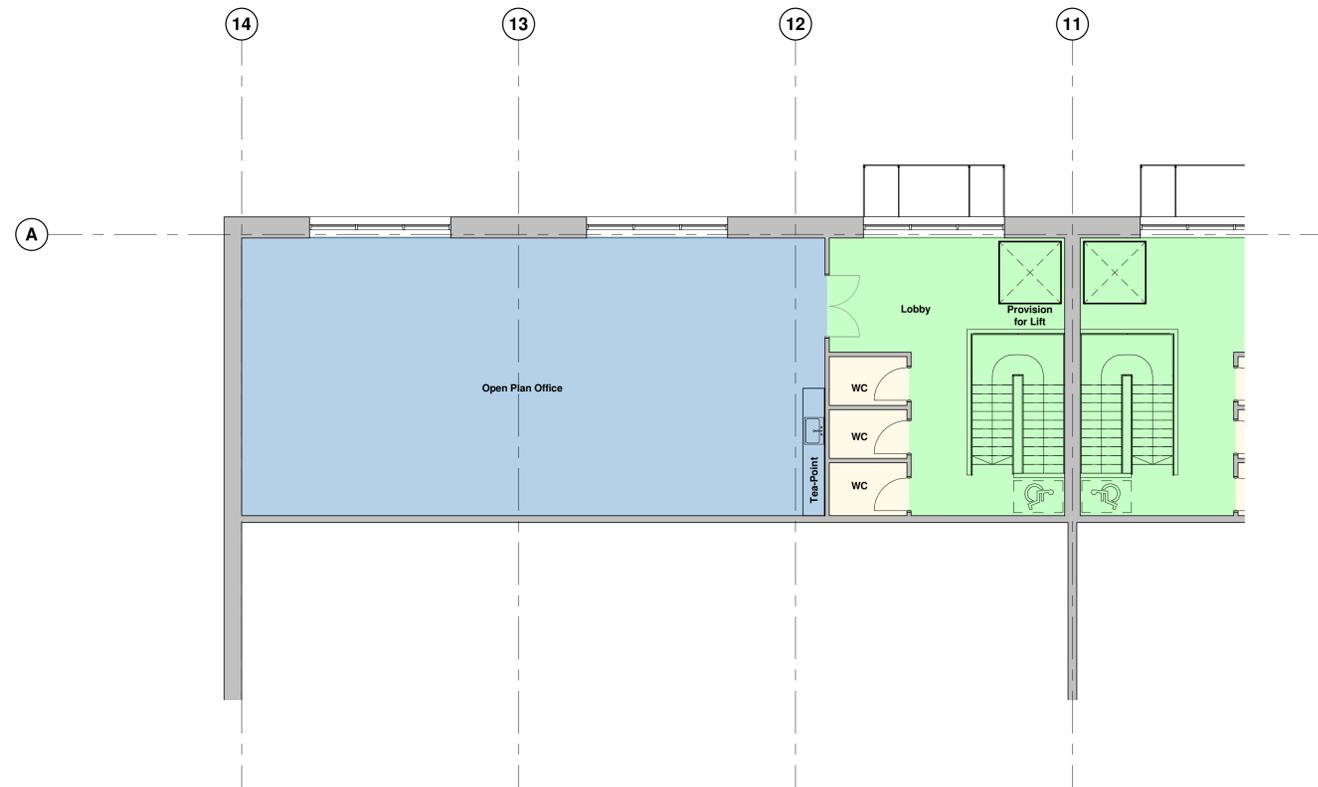

2 20-01_GA Plan as Proposed - Typical First Floor Office Plan
 1 : 100

P4	Wall Bike Rack Updated	AC	11.10.21	DC
P3	Layout Updated	BC	06.09.21	DC
P2	Update Issue	BC	19.08.21	DC
P1	First Issue	BC	29.07.21	DC

Rev	Revision Details	Drawn	Date	Checked



Project Management • Architecture • Building Surveying • Cost Consultancy

Client
 WUKPG

Project
 Vauxhall Industrial Estate
 Stockport

Drawing Title
 Unit 3 - Typical Office Floor Plan

Status Purpose of Issue
S2 SUITABLE FOR INFORMATION

Drawn by BC Created July 21

C4 Job no. 21093 Scale 1:100 @ A1

Dwg no.	Rev
21093-C4P-V3-ZZ-DR-A-2002	P4