
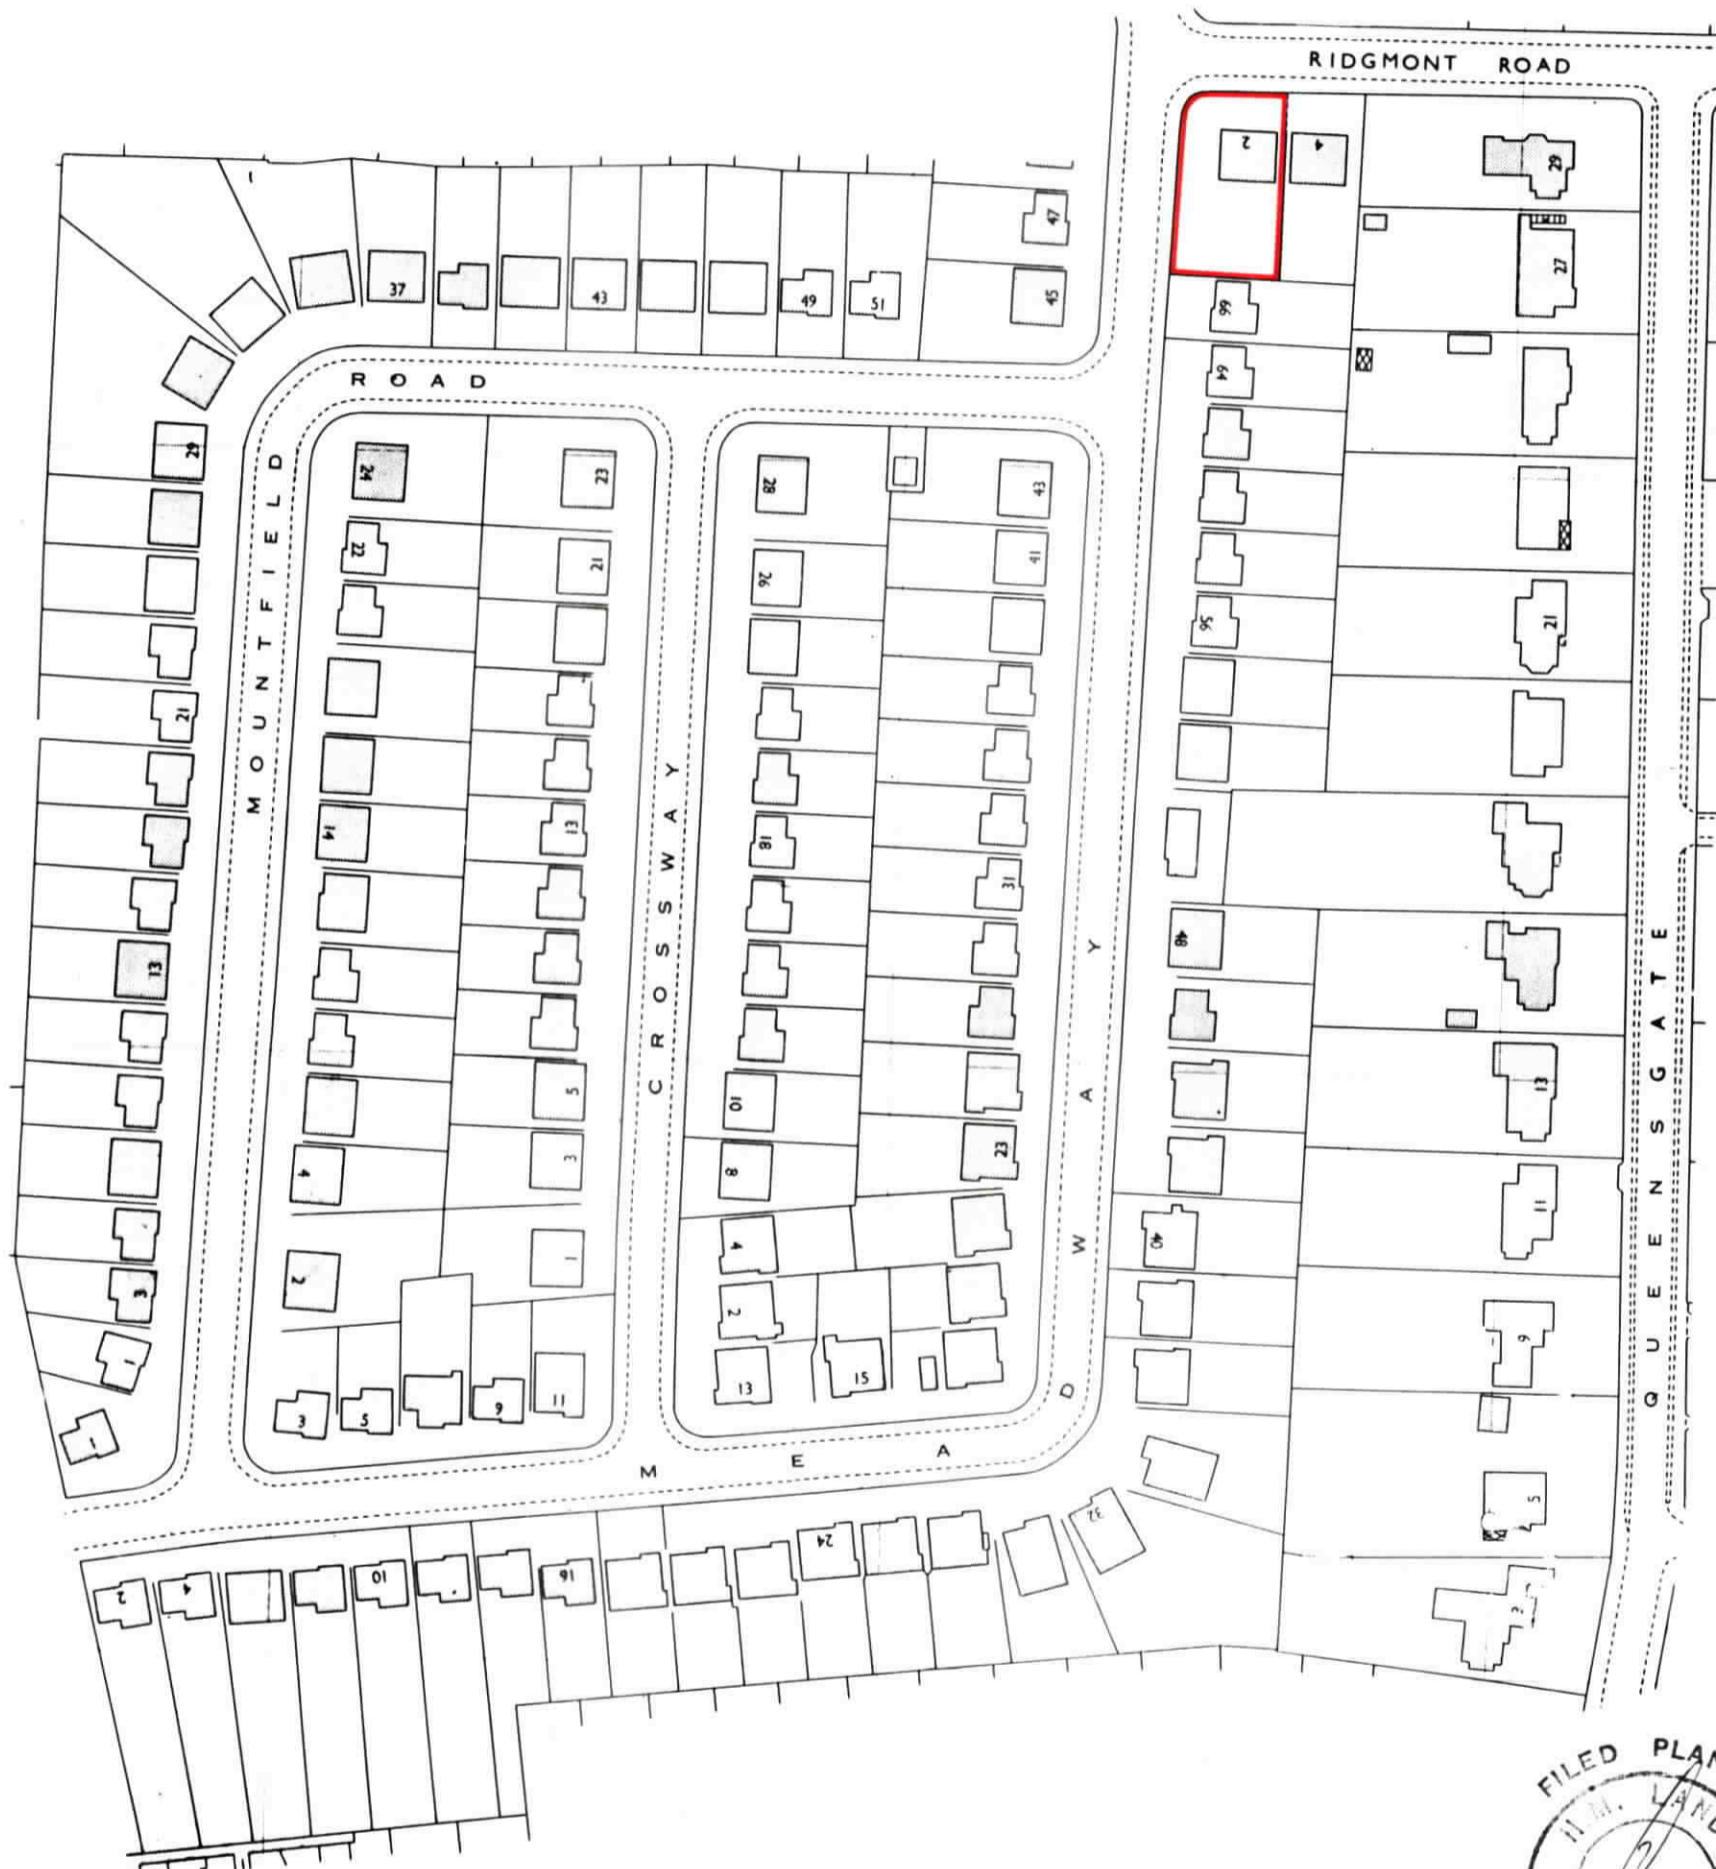


H.M. LAND REGISTRY		TITLE NUMBER	
		GM504503	
ORDNANCE SURVEY PLAN REFERENCE ①	COUNTY	SHEET	NATIONAL GRID
	GREATER MANCHESTER		SJ 8984
Scale: 1/1250	STOCKPORT DISTRICT		© Crown copyright 1973

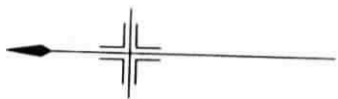


This is a copy of the title plan on 19 MAR 2021 at 09:14:38. This copy does not take account of any application made after that time even if still pending in HM Land Registry when this copy was issued.

This copy is not an 'Official Copy' of the title plan. An official copy of the title plan is admissible in evidence in a court to the same extent as the original. A person is entitled to be indemnified by the registrar if he or she suffers loss by reason of a mistake in an official copy. If you want to obtain an official copy, the HM Land Registry web site explains how to do this.


HM Land Registry endeavours to maintain high quality and scale accuracy of title plan images. The quality and accuracy of any print will depend on your printer, your computer and its print settings. This title plan shows the general position, not the exact line, of the boundaries. It may be subject to distortions in scale. Measurements scaled from this plan may not match measurements between the same points on the ground.

This title is dealt with by HM Land Registry, Fylde Office.


© Crown Copyright. Produced by HM Land Registry. Further reproduction in whole or in part is prohibited without the prior written permission of Ordnance Survey. Licence Number 100026316.

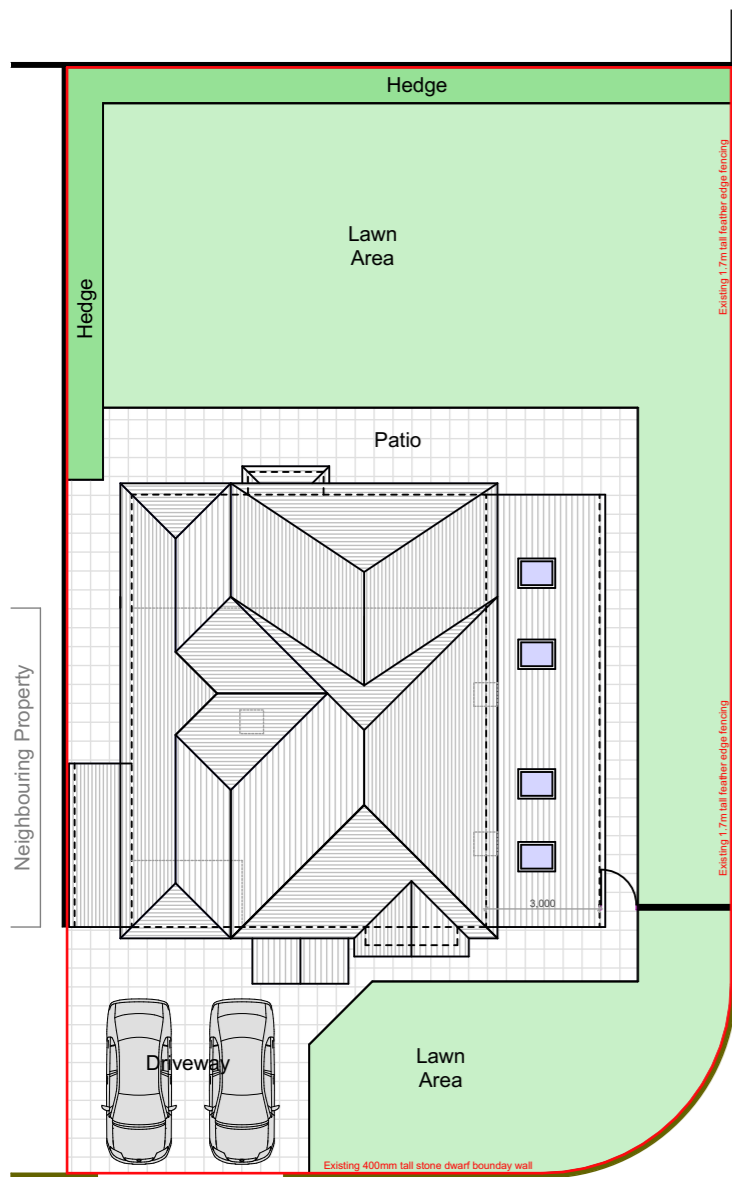

EXISTING GA SITE PLAN
@1:200

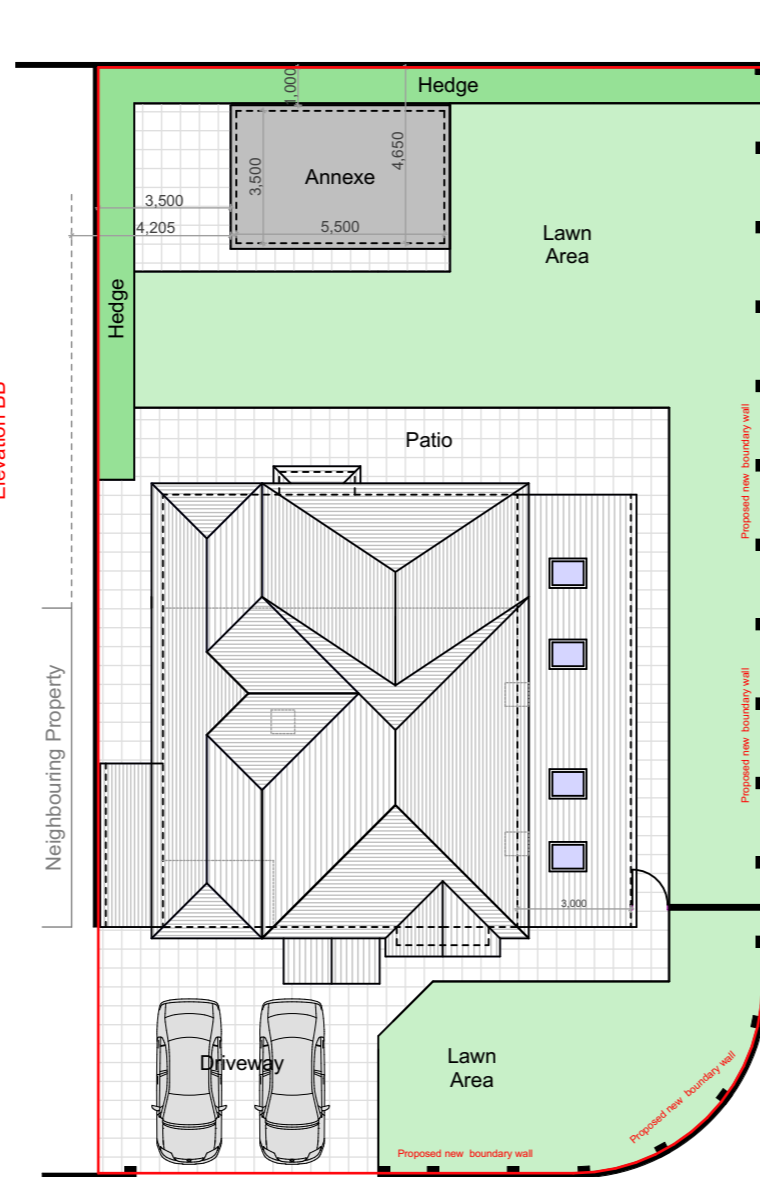

PROPOSED GA SITE PLAN
@1:200

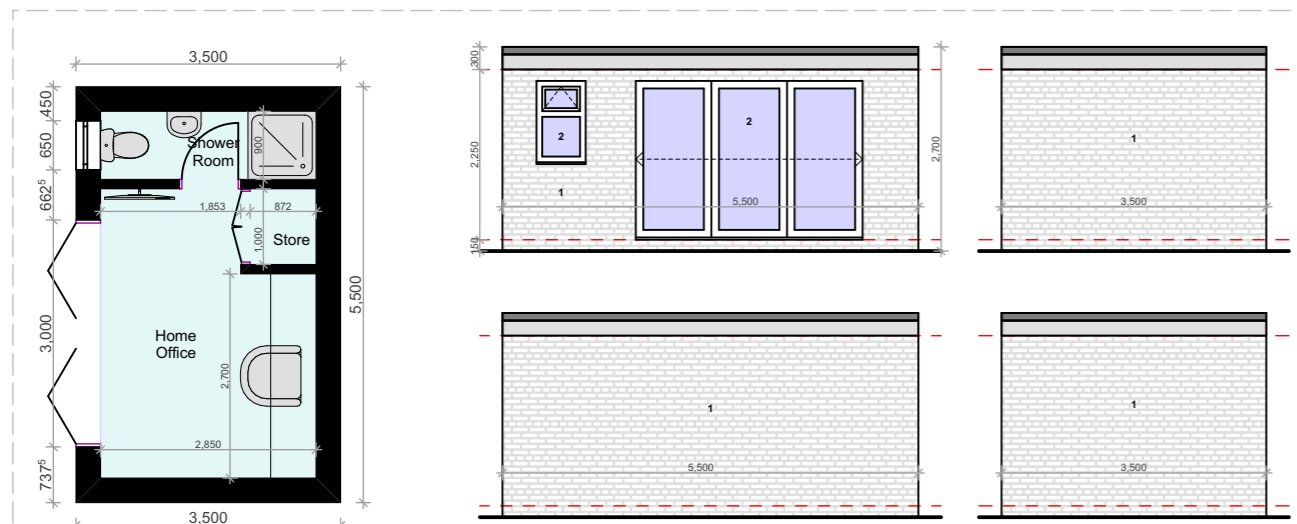

PROPOSED GA FLOOR PLAN & ELEVATIONS OF ANNEXE
@1:100

Text Key


- 1. Proposed facing brickwork
- 2. Proposed uPVC door/window




notes

This drawing is subject to a detailed building and site survey, therefore no guarantee of its accuracy can be given. This drawing has been draughted in accordance with the clients design requirements. All areas are approximate and are subject to a detailed building and site survey and further design development. All dimensions should be checked prior to commencement of construction on site. Measurements should not be taken off the drawing.

All dimensions shown are in millimetres (mm).

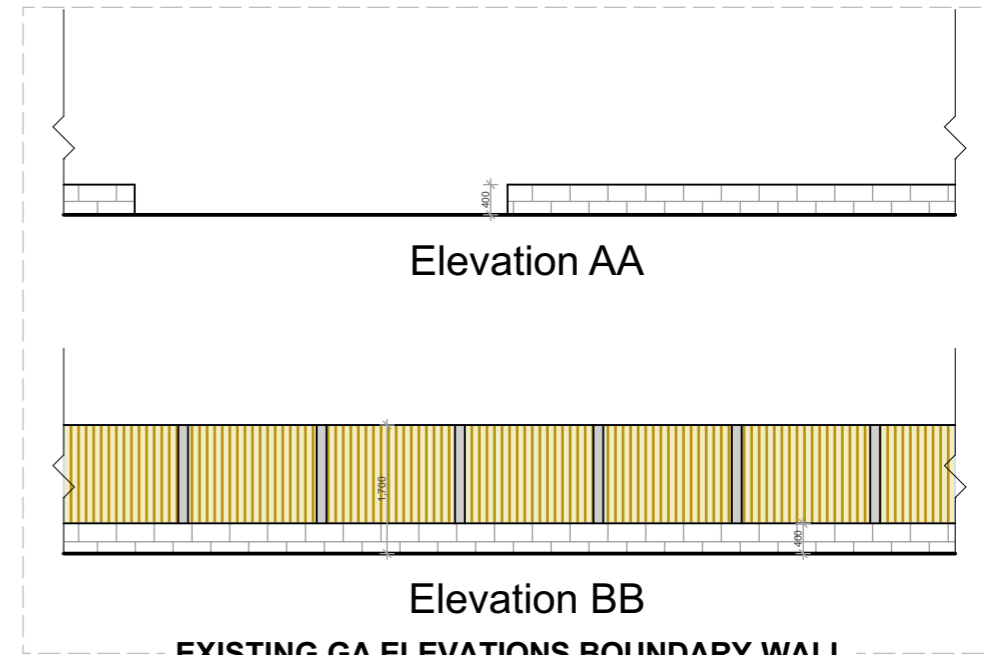

EXISTING GA ELEVATIONS BOUNDARY WALL
@1:100

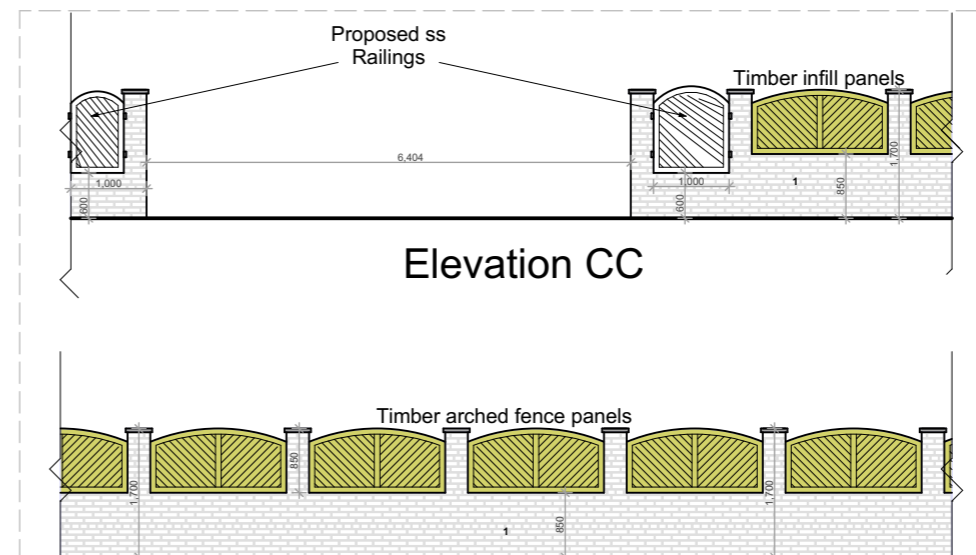

PROPOSED GA ELEVATIONS BOUNDARY WALL
@1:100

PL3	Annexe repositioned	11.05.22
PL2	Annexe repositioned	15.04.22
PL1	Planning Updated	01.04.22
PL0	Planning Issue	26.01.22

revisions

NADA Architects Ltd
169 Kingsway
Burnage
Manchester
M19 2ND
Mob: 07974 735527
E: ahmed@nadaarchitects.com
W: www.nadaarchitects.com

D - design	PL - planning	PT - pre-tender
T - tender	P - preliminary	
C - construction	R - record	

MR JAMES BARLOW

ANNEXE / BOUNDARY
2 RIDGMONT ROAD,
BRAMHALL, SK7 1JY

EXISTING & PROPOSED GA
SITE PLANS & ANNEXE PLAN.

scale	date	drawn	checked
1:100 @ A3	26.01.22	MH	AC
1:200 @ A3			

job no	(category) dwg no	revision
--------	-------------------	----------

21-913 (01)001 PL3

Drawing measurements shall not be obtained by scaling. Verify all dims prior to construction. Immediately report any discrepancies on this drawing to Architect. This drawing shall be read in conjunction with associated specifications and related consultant's documents.

PLANNING