



DO NOT SCALE THIS DRAWING

This copy drawing and any design thereon is protected by copyright and is the property of Pulmann Associates Limited. It is to be used only for the purpose for which it was expressly loaned and is not to be copied in any format, nor is any information taken therefrom to be transmitted or passed on to others.

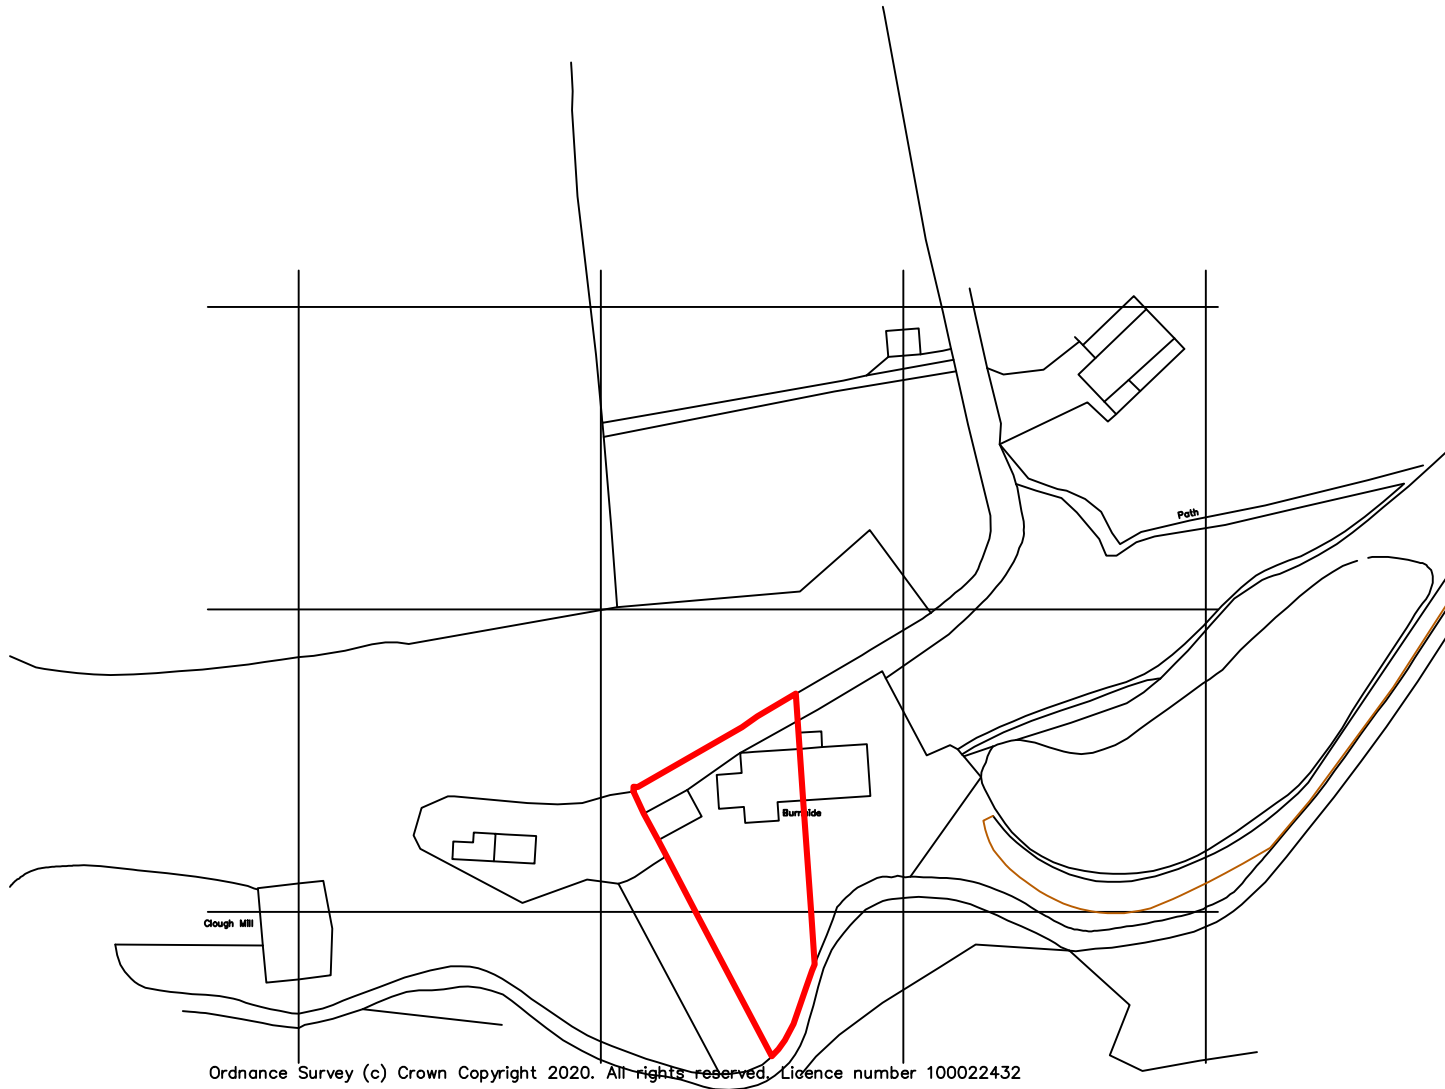

Ordnance Survey (c) Crown Copyright 2020. All rights reserved. Licence number 100022432

Rev	Description	Date
-----	-------------	------

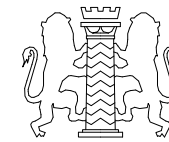

P U L M A N N  
A S S O C I A T E S  
A R C H I T E C T S

www.pulmann.co.uk

T: 01706 651012 T: 0161 427 9111 E: mail@pulmann.com

Bridge House 18A Bridge Street Milnrow Lancashire OL16 3ND

## Planning

Project: **Burnside**  
Client: **Matt Miller**  
Site: **Burnside, 106 Hollins Lane  
Marple Bridge  
SK6 5DA.**

Drawing: **Location Plan**

Drg No: **M20-31-LP** Rev: **--**

Scale: **1:1250** Paper: **A4** Date: **Apr 2021**




Planning

Project: **Extension to Dwelling**  
Client: **Mr. M Miller**  
Site: **Burnside**  
**Marple Bridge**

Drawing: **Block Plan**  
Drg No: **M20-31-BP** Rev: **--**  
Scale: **1:200** Paper: **A1** Date: **Dec 2021**

DO NOT SCALE THIS DRAWING


This copy drawing and any design thereon is protected by copyright and is the property of Pulmann Associates Limited. It is to be used only for the purpose for which it was expressly loaned and is not to be copied in any format, nor is any information taken therefrom to be transmitted or passed on to others.

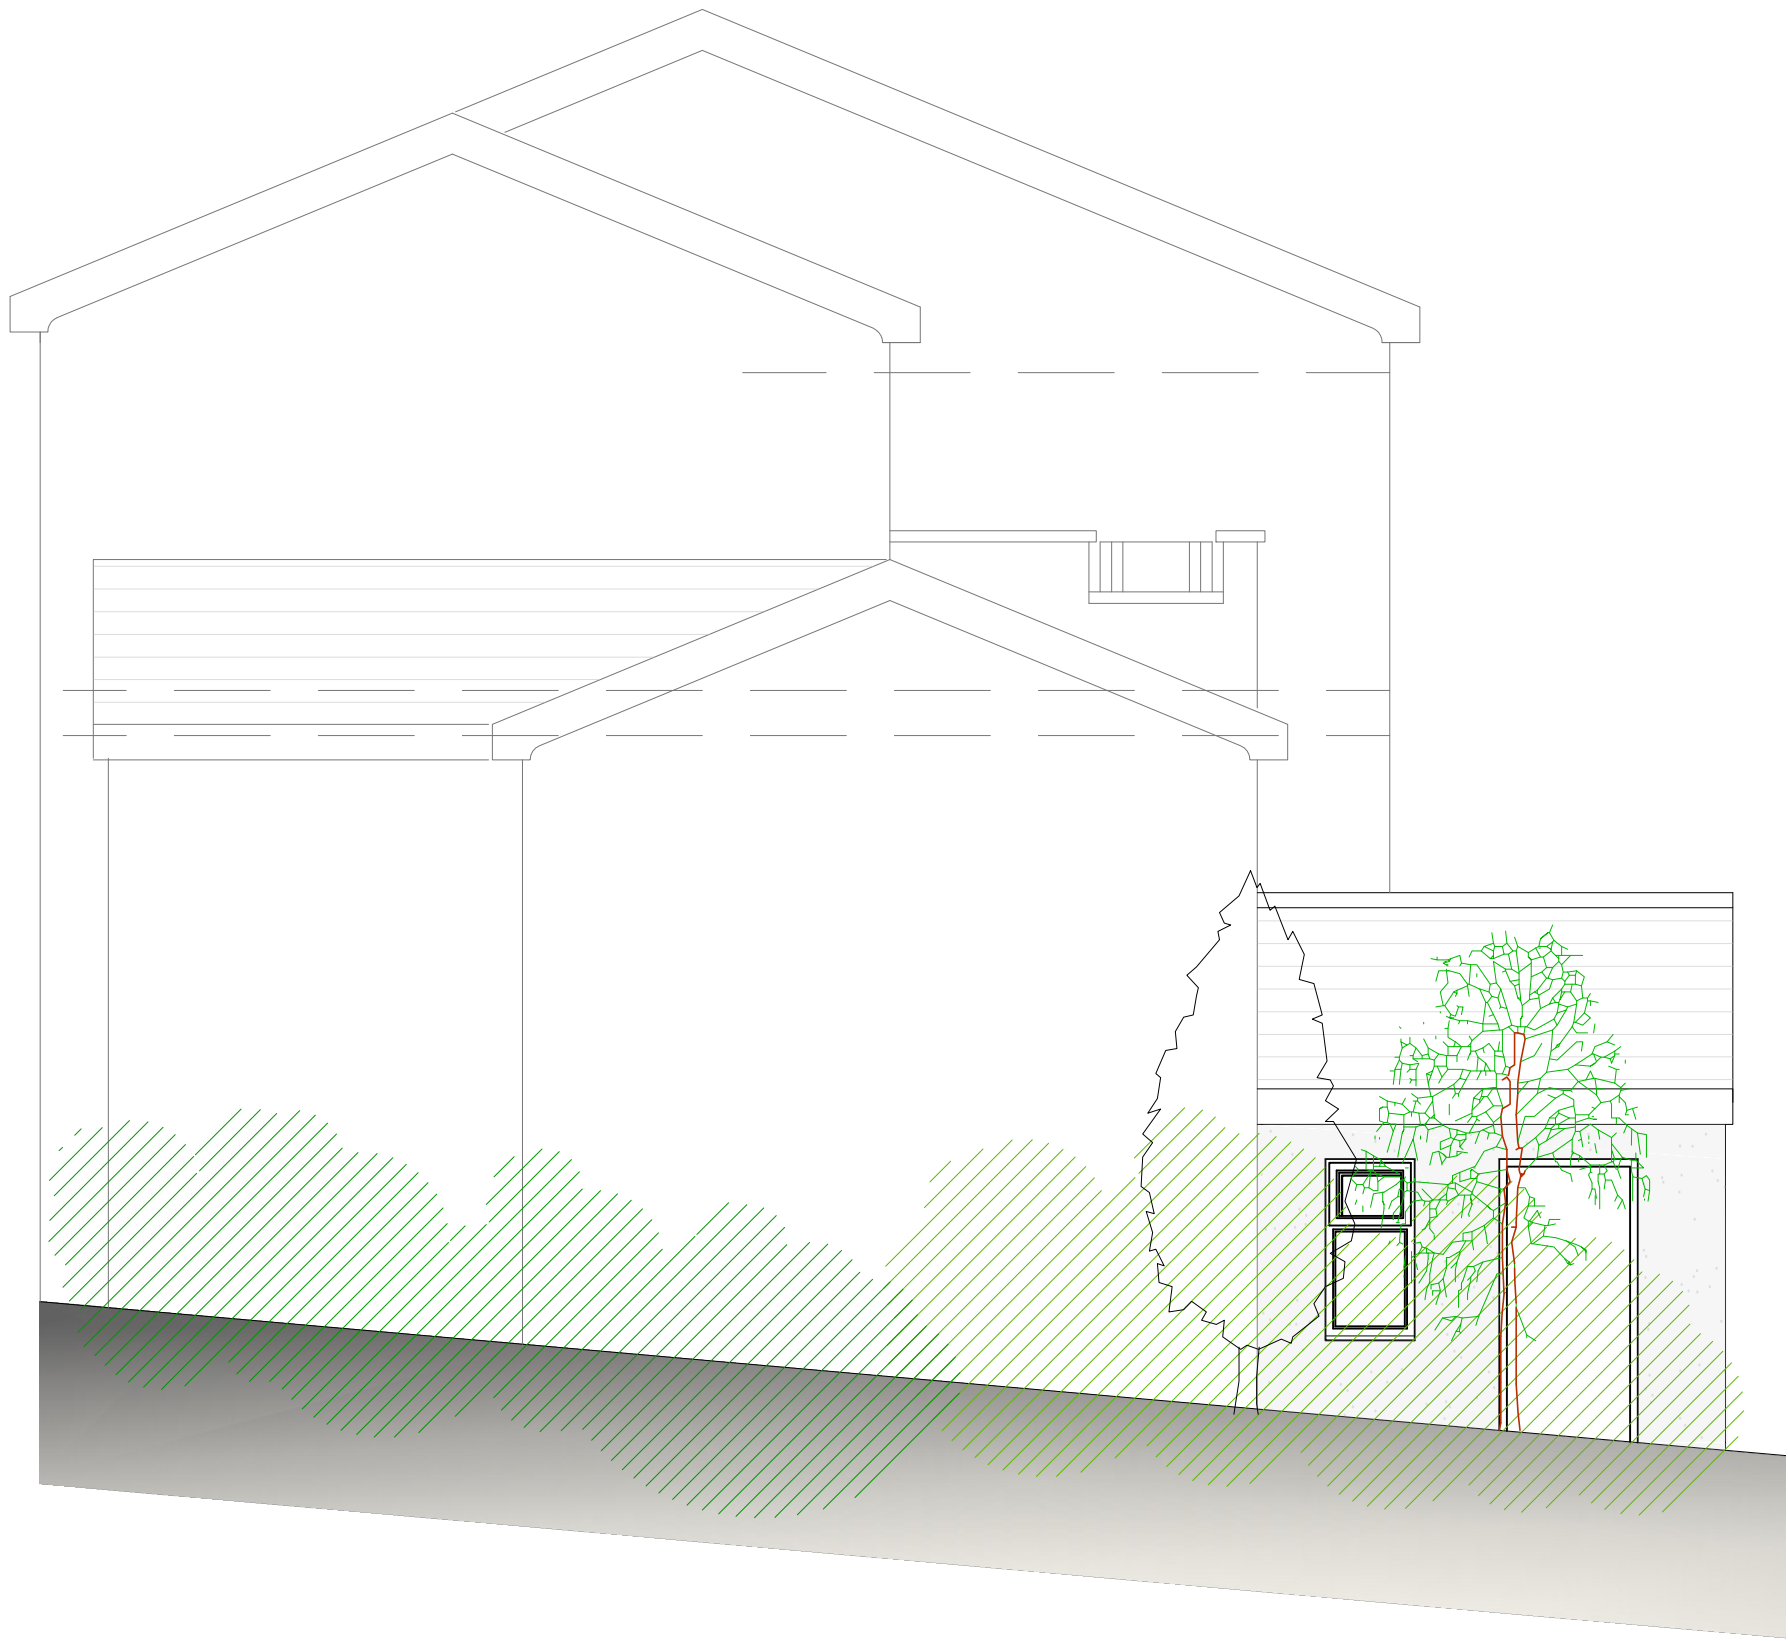


EXISTING SIDE ELEVATION



EXISTING REAR ELEVATION - SCALE 1:50

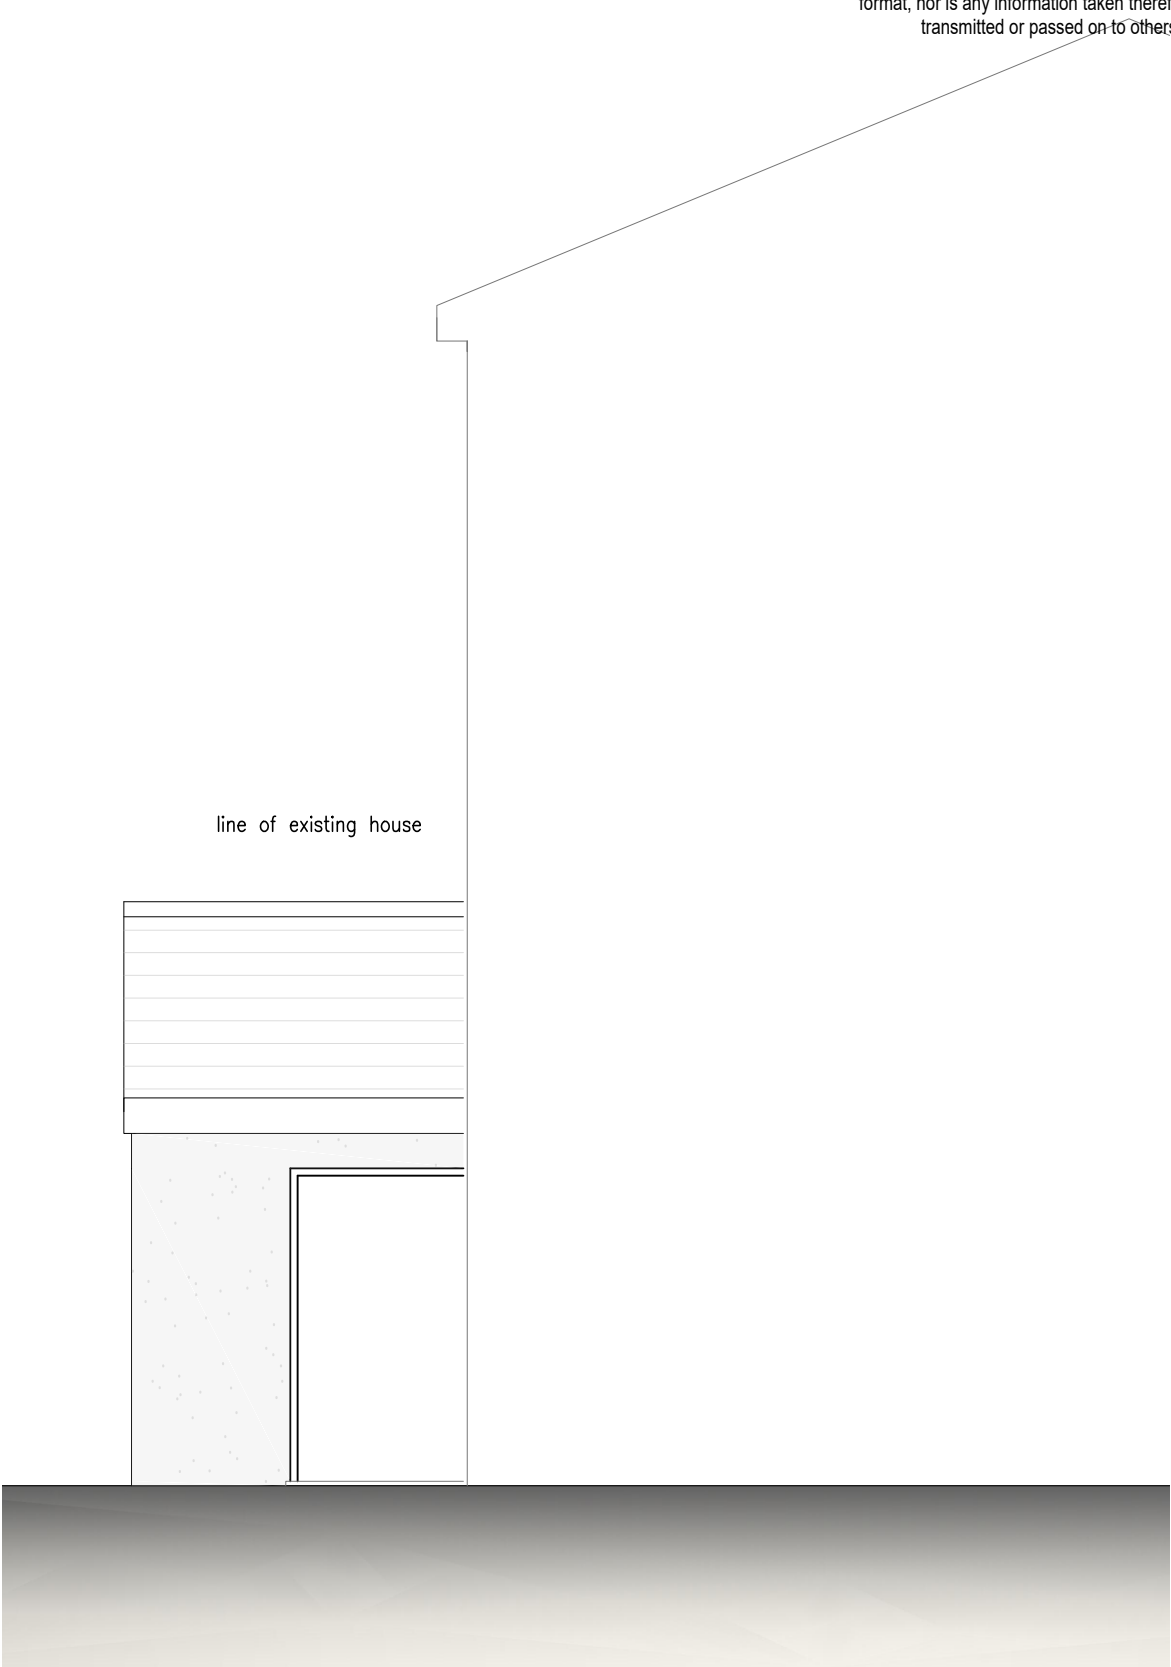

EXISTING SIDE ELEVATION

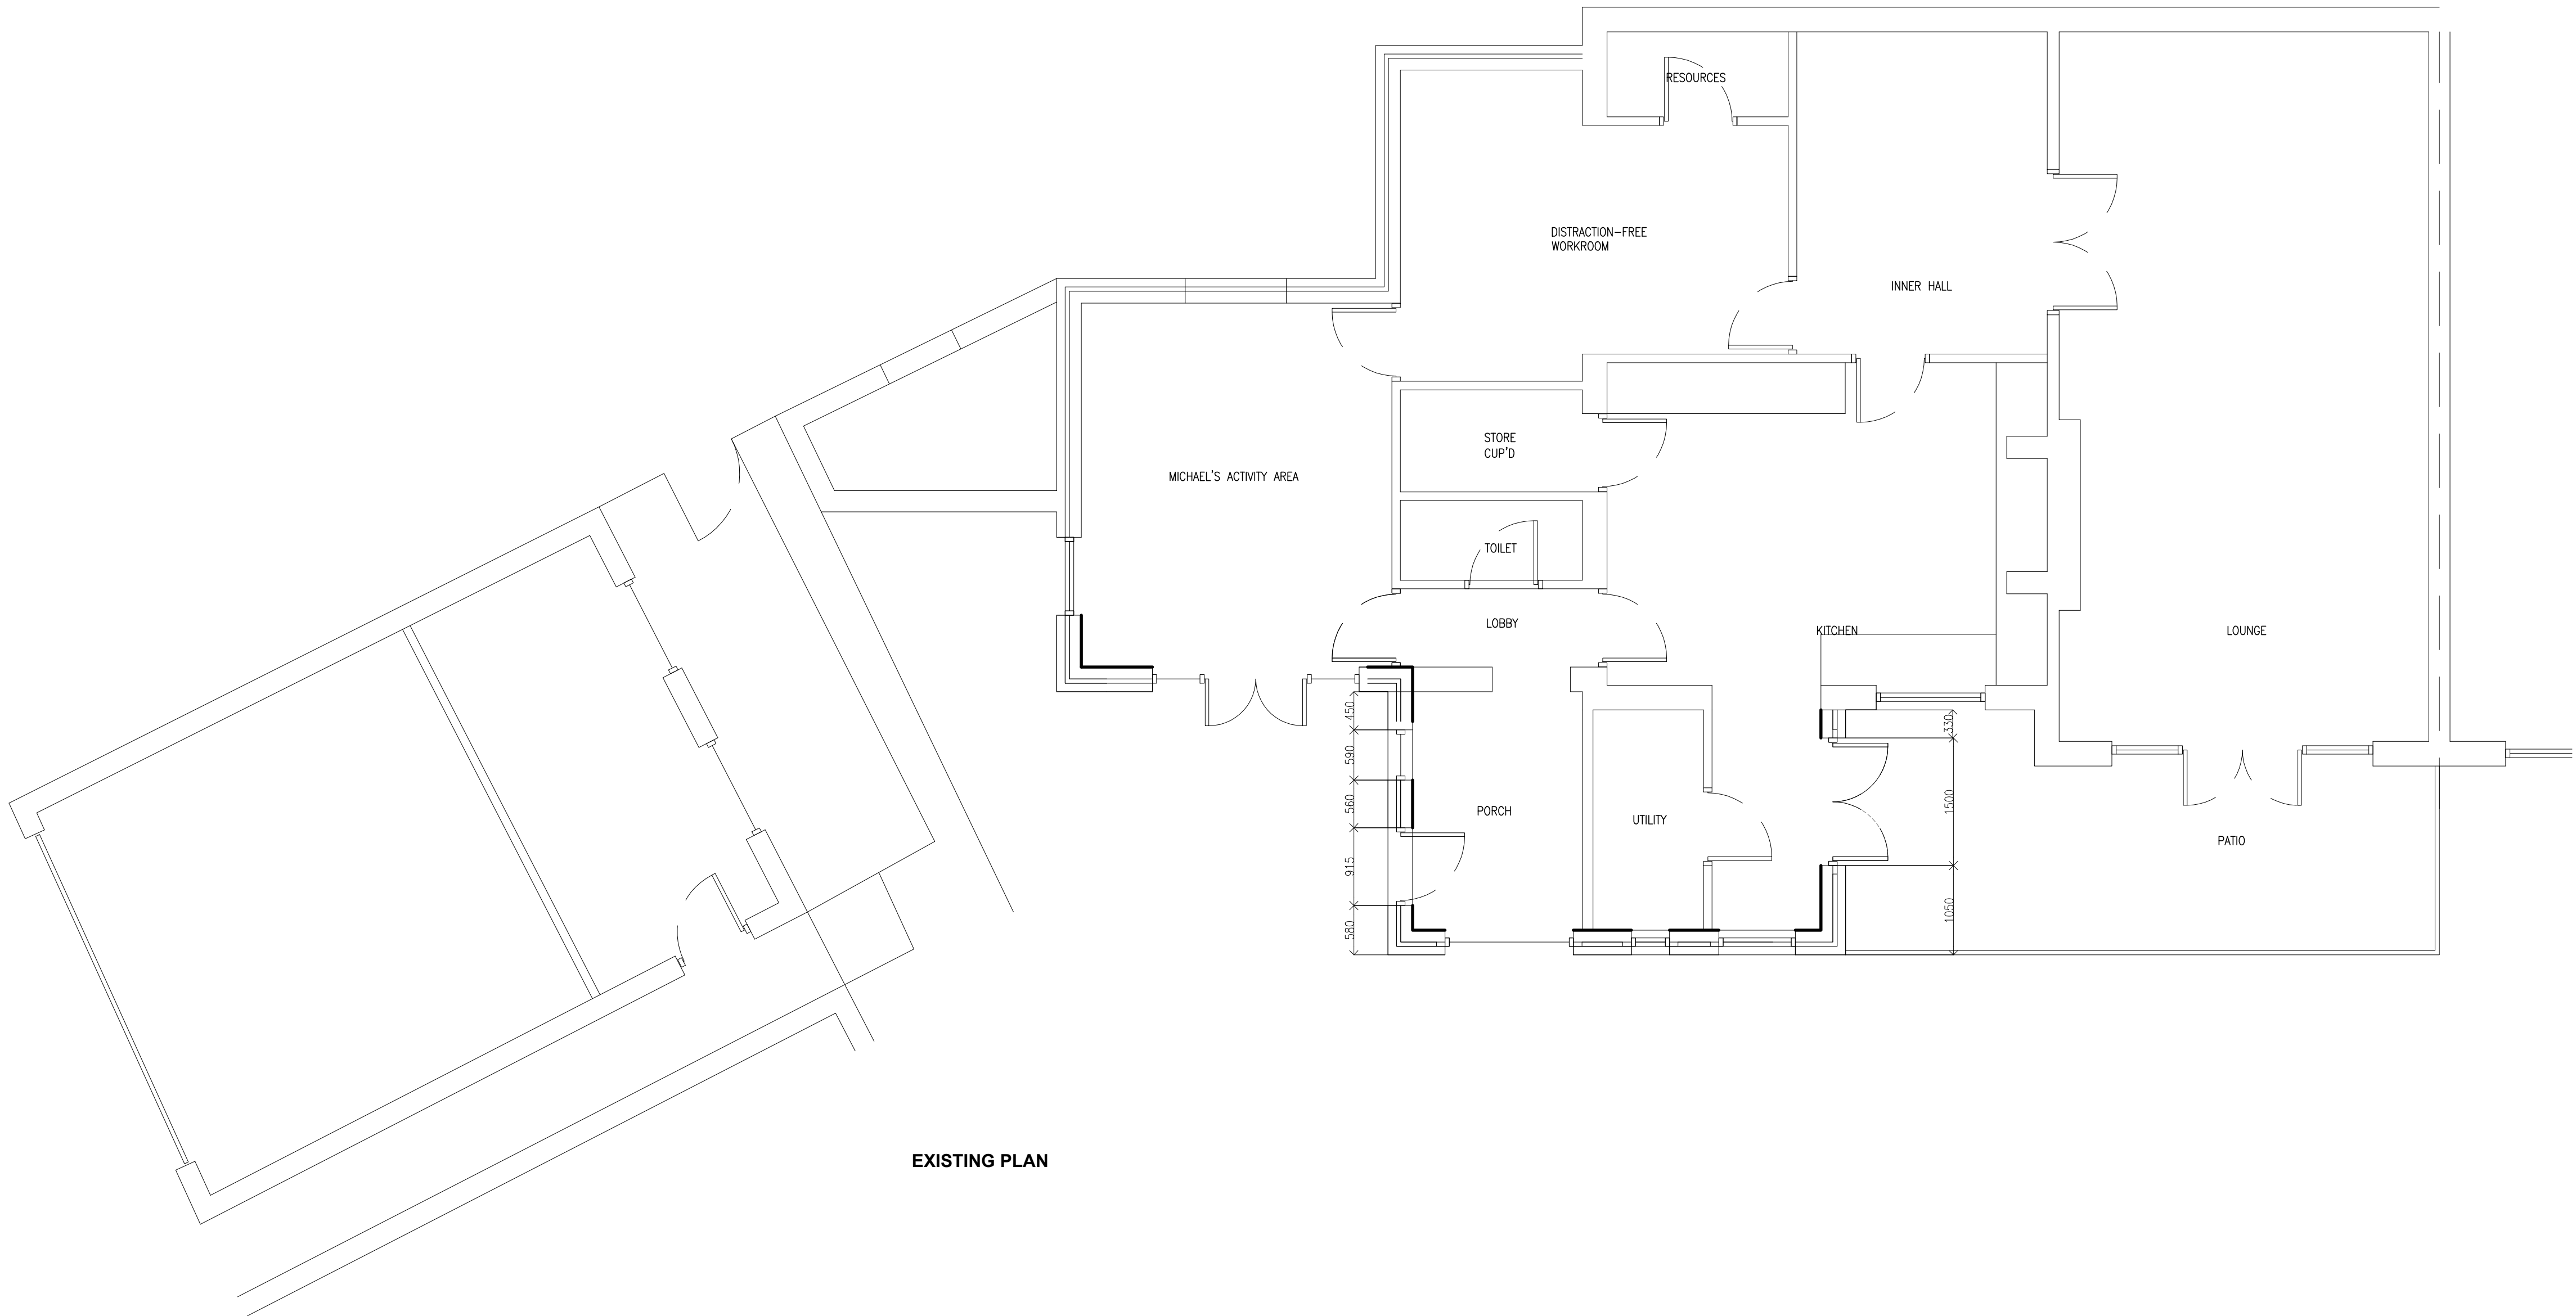

EXISTING PLAN

Planning






Elevation D - Scale 1:50



Elevation B - Scale 1:50

Elevation D - Scale 1:50





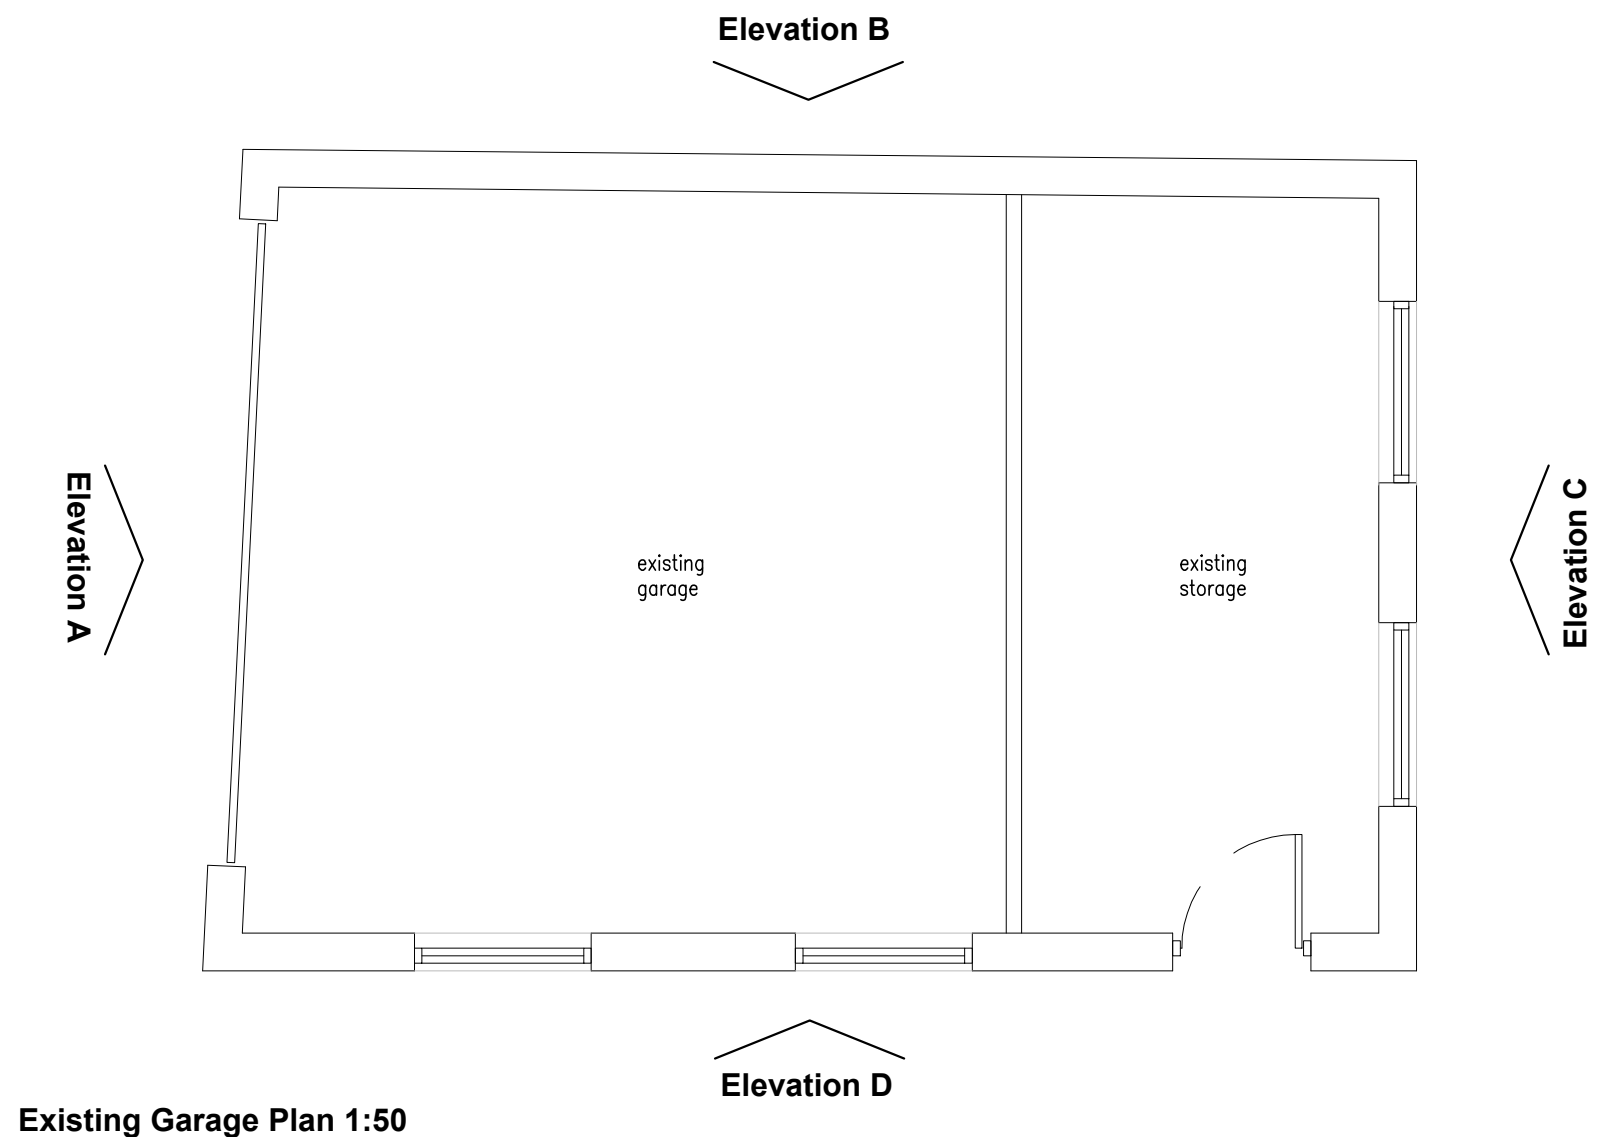


Existing Garage Plan 1:50



Elevation A - Scale 1:50

Elevation C - Scale 1:50

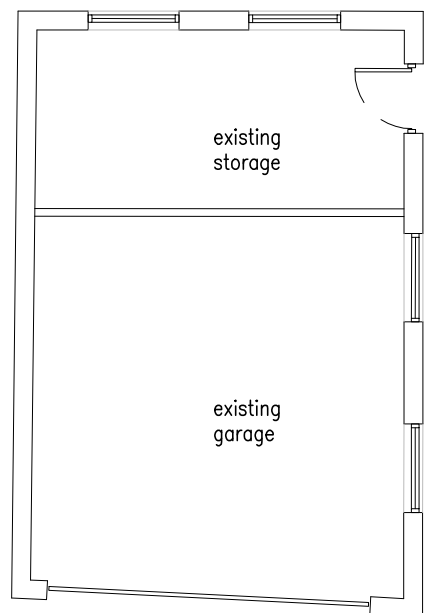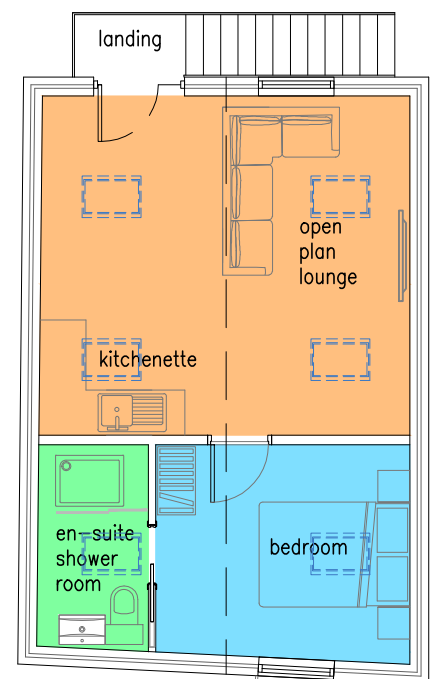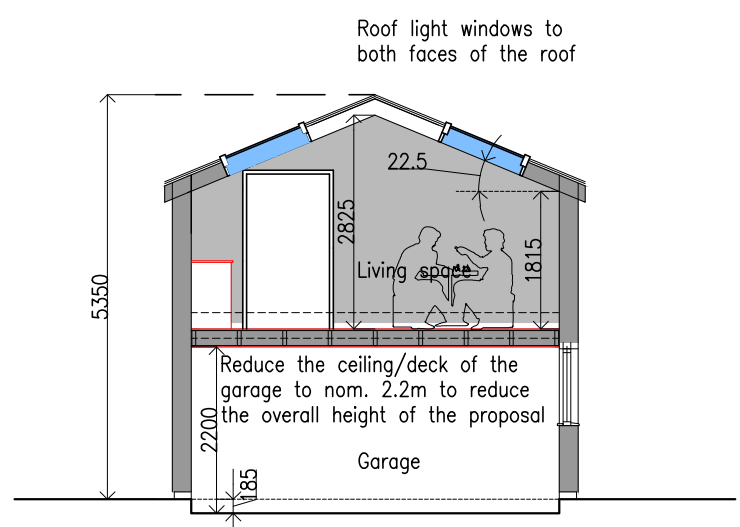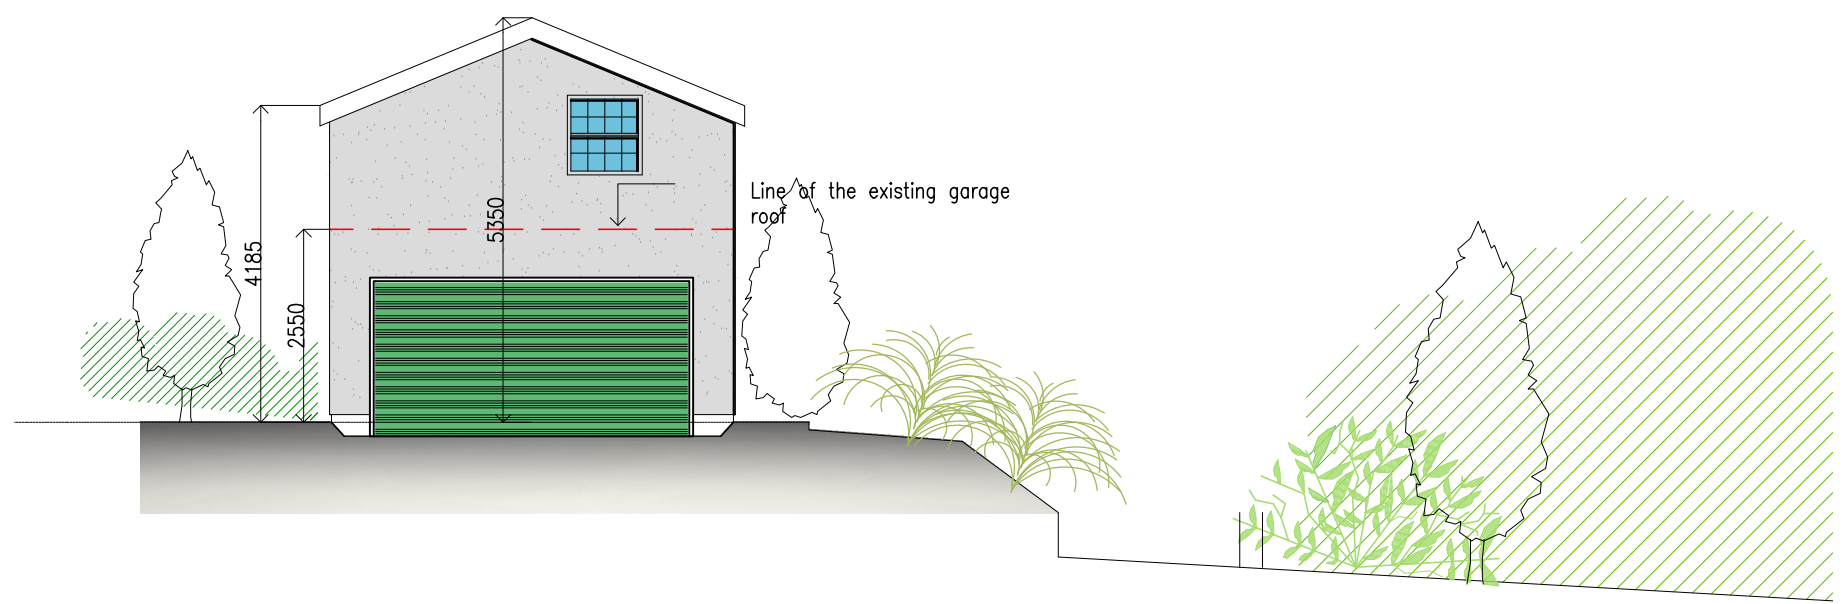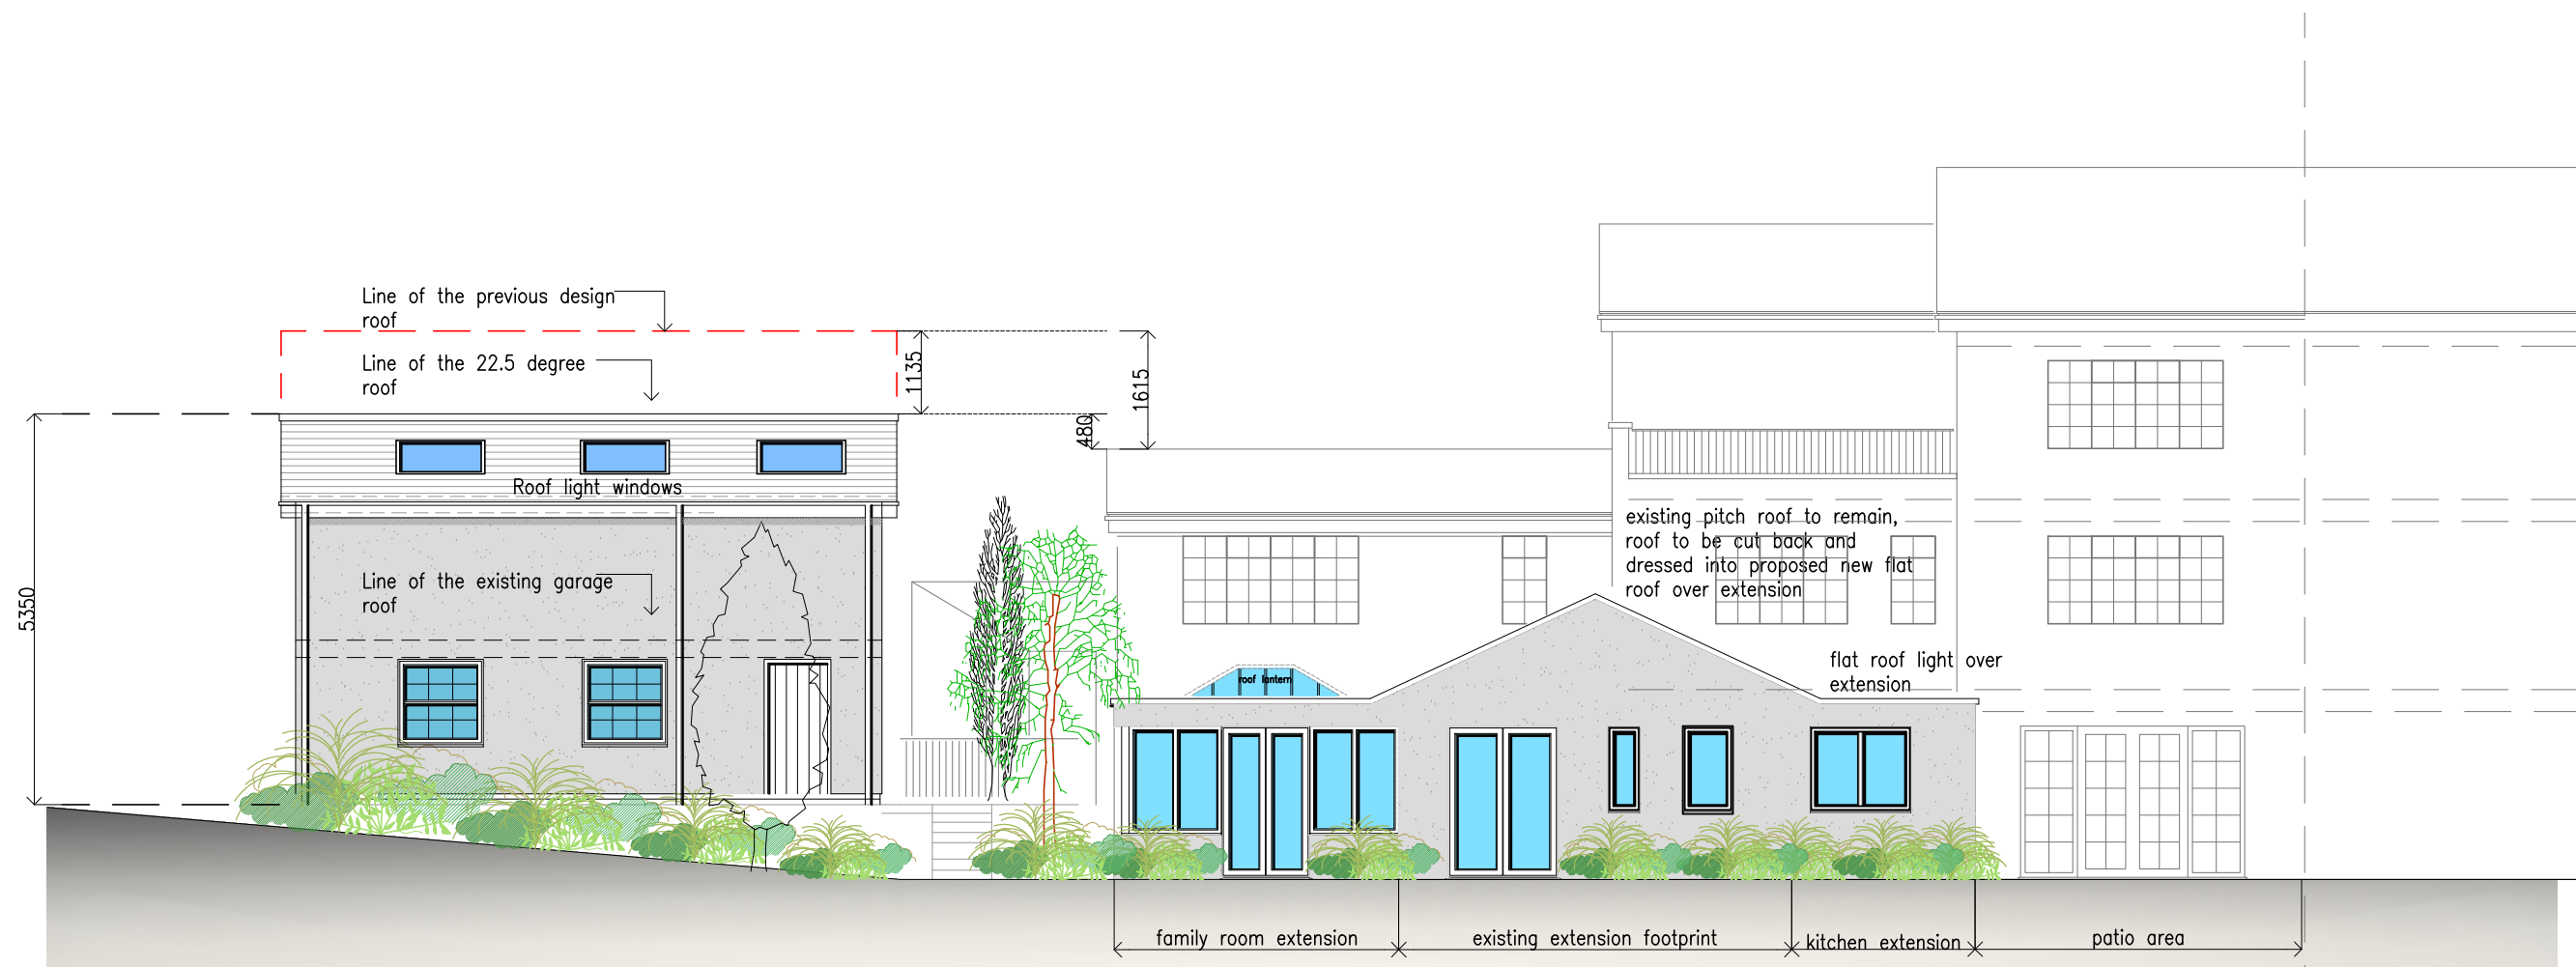

02 Planners dialogue Jul 2022  
01 Roof lights Jun 2022

Rev Description Date  
PULMANN ASSOCIATES ARCHITECTS  
www.pulmann.co.uk  
t 01706 651012 f 0161 427 9111 e mail@pulmann.com  
Bridge House 18A Bridge Street Minnow Lancashire OL16 3ND


Planning

Project: Extension to Dwelling  
Client: Mr. M Miller  
Site: Burnside Marple Bridge

Drawing: Garage Plan & Elevations

Drg No: M20-31-10 Rev: 02  
Scale: 1:100 Paper: A1 Date: Jun 2022




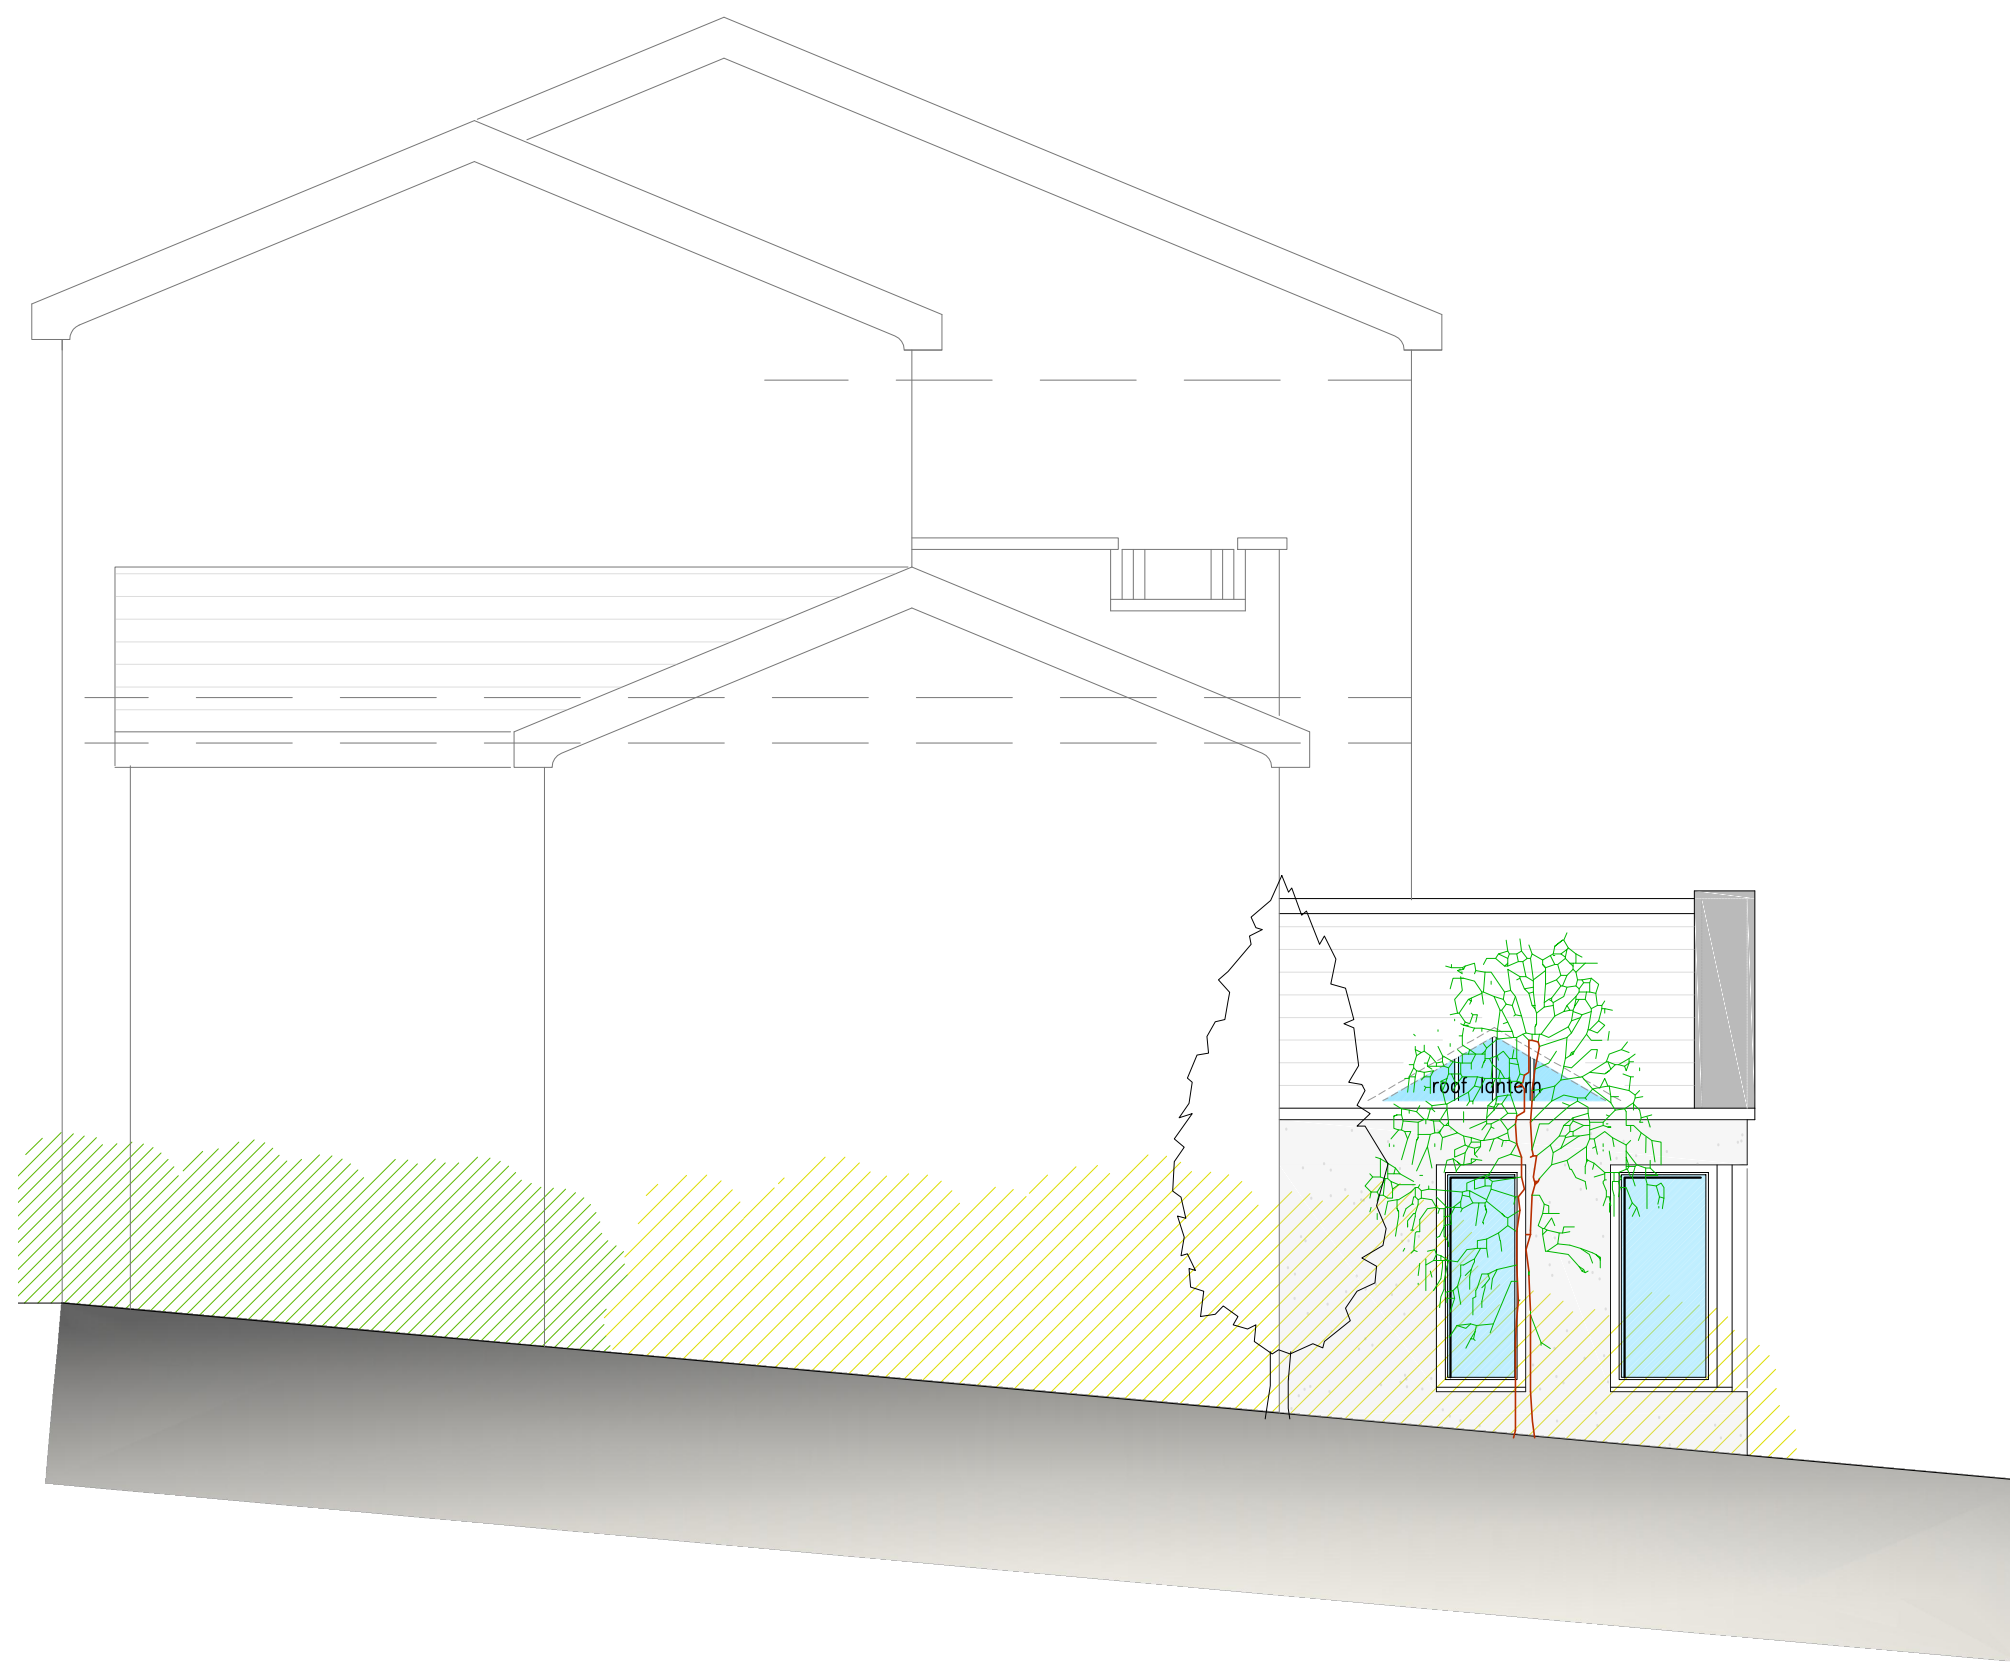

PROPOSED FAMILY ROOM EXTENSION  
SIDE ELEVATION 1:50




PROPOSED REAR ELEVATION 1:50

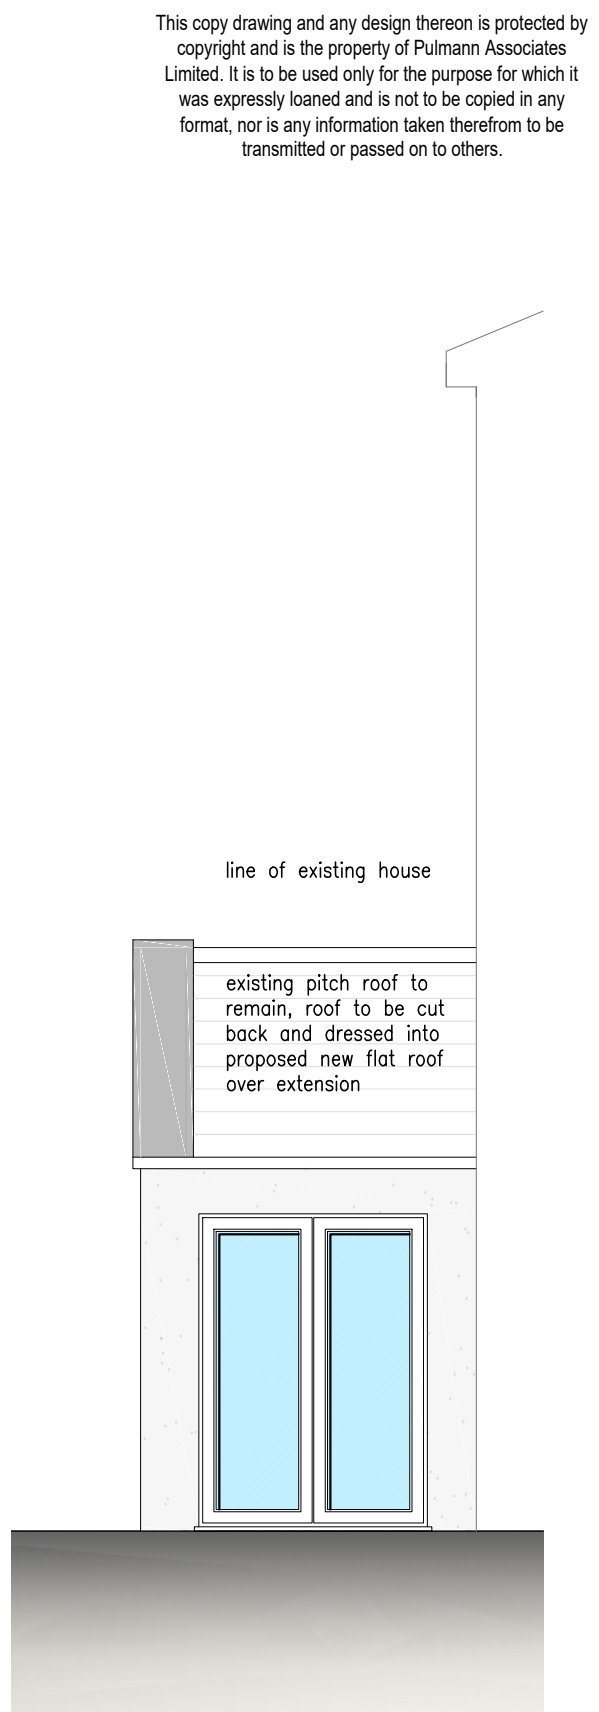

PROPOSED KITCHEN EXTENSION  
SIDE ELEVATION 1:50



PROPOSED REAR ELEVATION 1:100

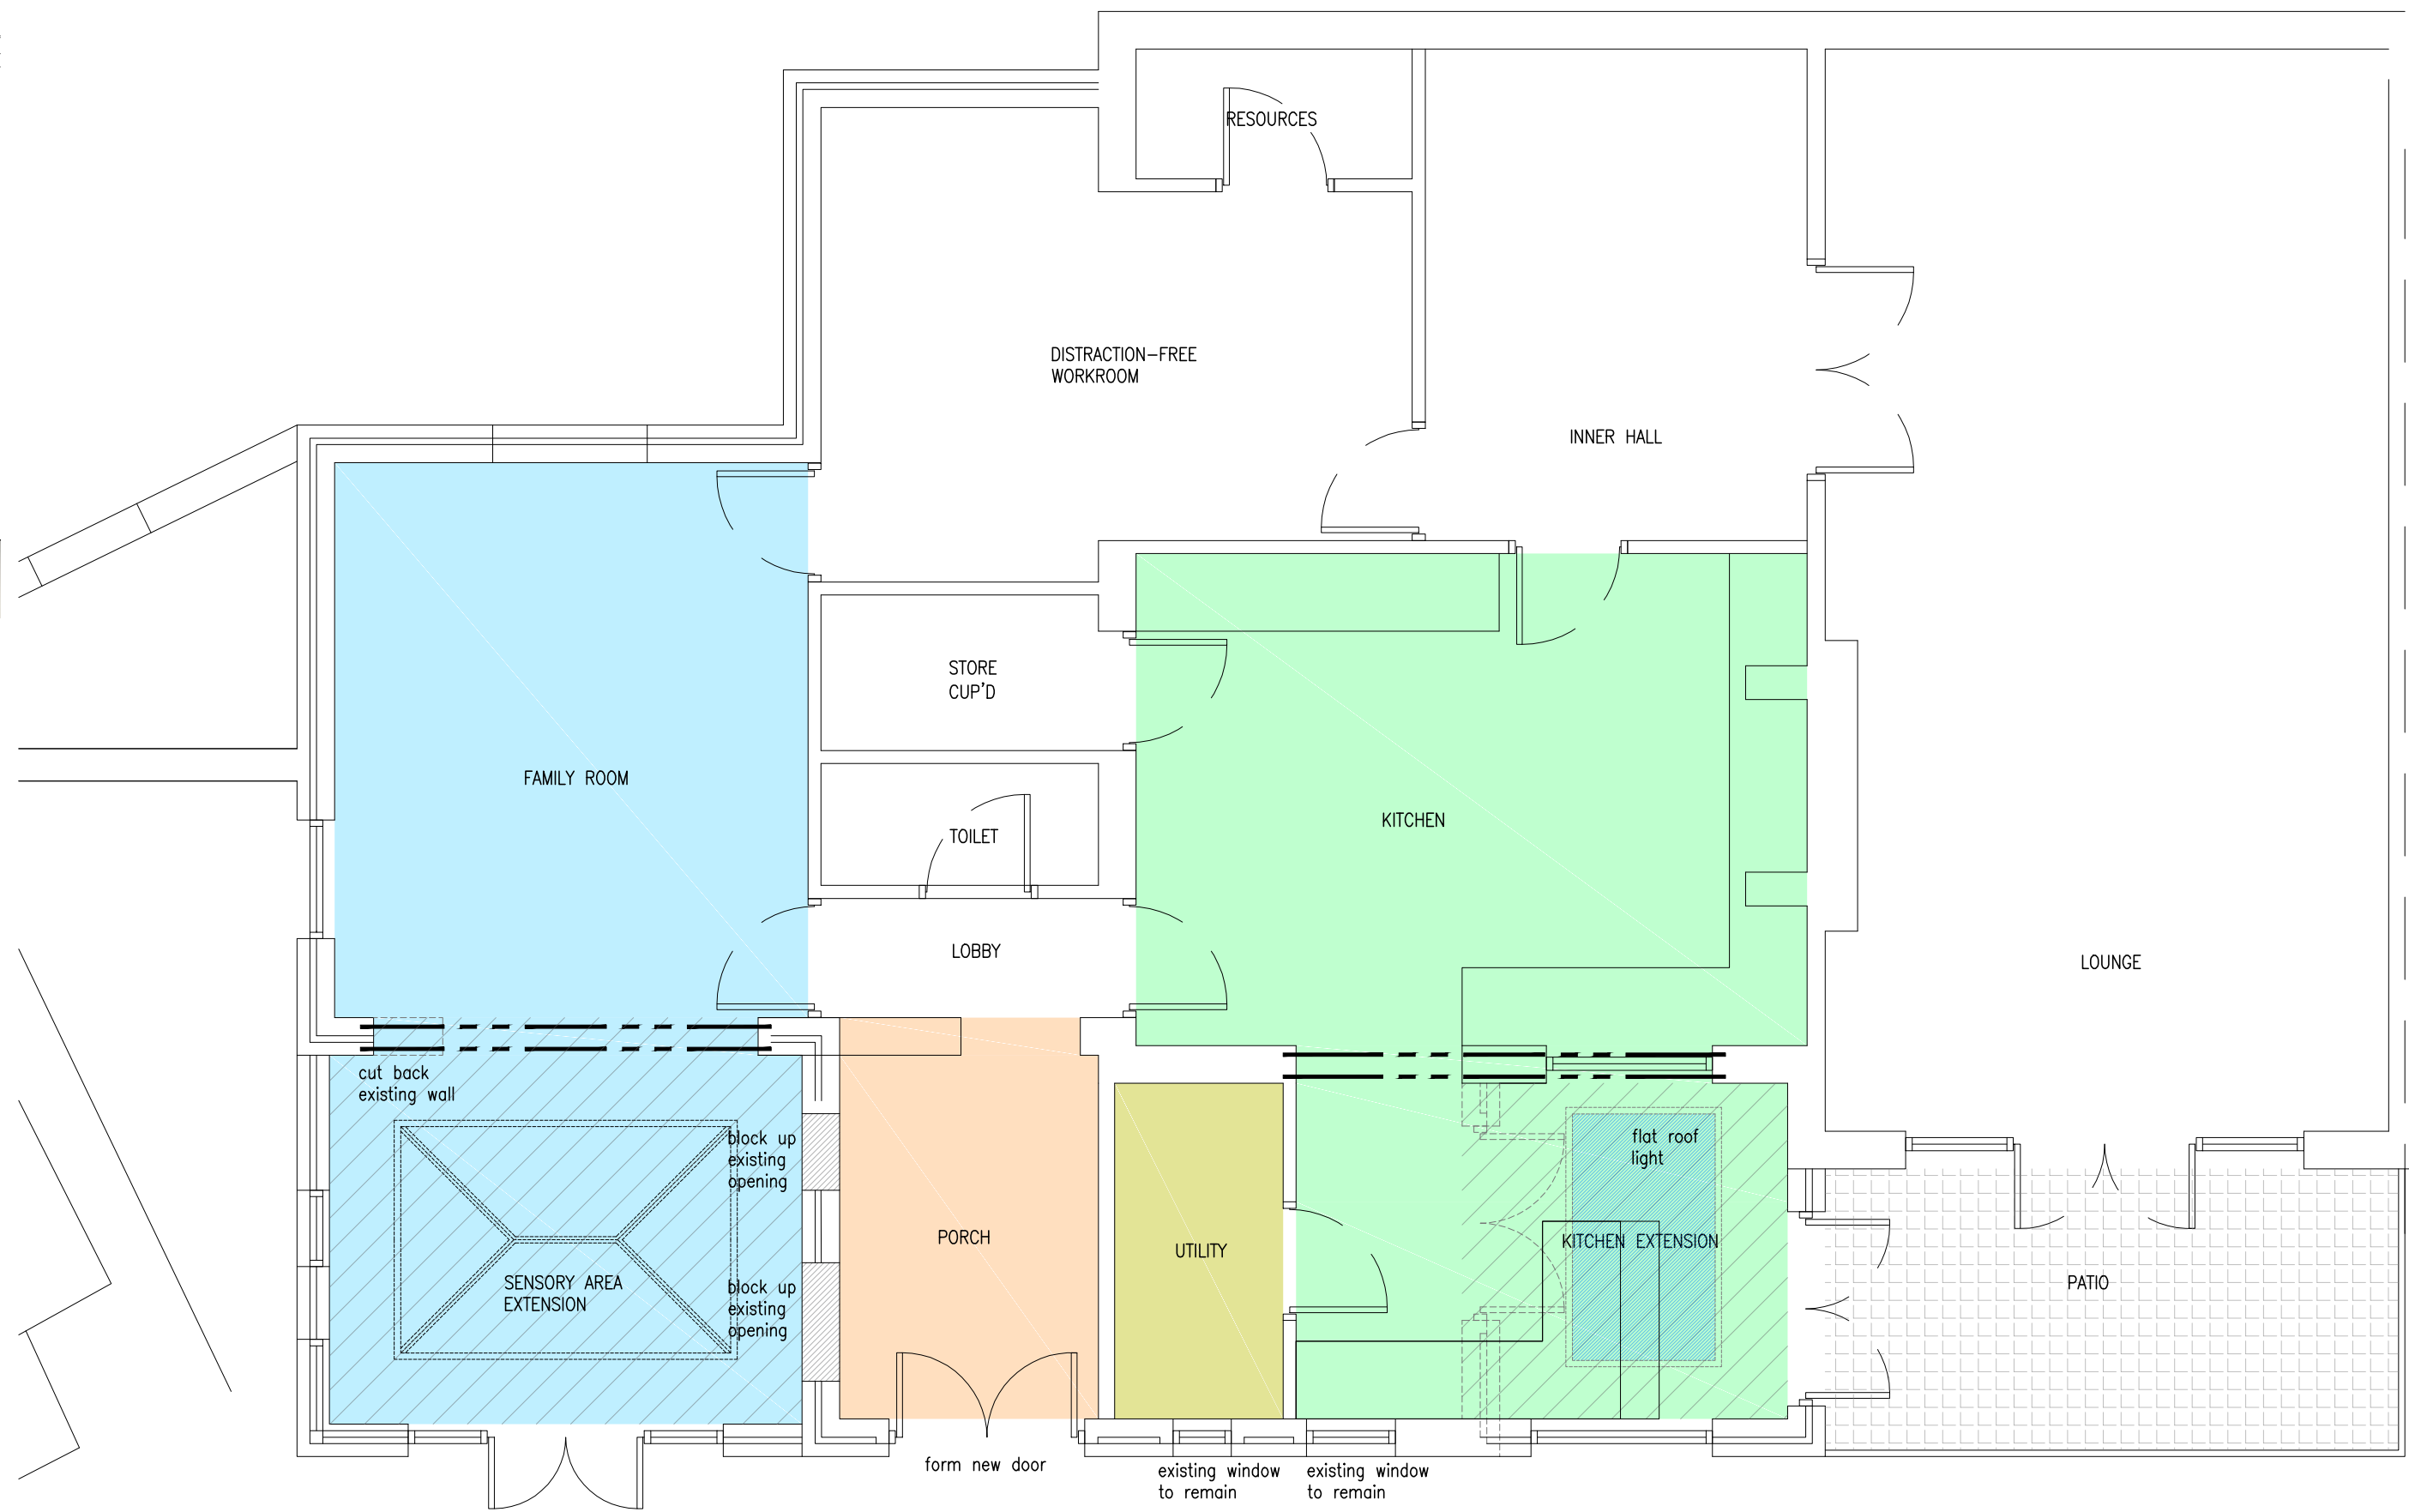

PROPOSED PLAN 1:50

DO NOT SCALE THIS DRAWING  
This copy drawing and any design thereon is protected by copyright and is the property of Pulmann Associates Limited. It is to be used only for the purpose for which it was expressly loaned and is not to be copied in any format, nor is any information taken therefrom to be transmitted or passed on to others.

01 Updated to suit Dwg 10 Jul 2022  
Rev Description Date

PULMANN  
ASSOCIATES  
ARCHITECTS

www.pulmann.co.uk  
t 01706 651012 f 0161 427 9111 e mail@pulmann.com  
Bridge House 18A Bridge Street Milnrow Lancashire OL16 3ND

Planning

Project: Extension to Dwelling  
Client: Mr. M Miller  
Site: Burnside  
Marple Bridge

Drawing: Proposed Rear Extension  
Drg No: M20-31-04 Rev: 01  
Scale: Varies Paper: A1 Date: Dec 2021