



Location Plan_ 3 Avondale Avenue

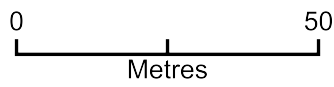

Plan Produced for: kieranhibbs architecture
Date Produced: 17 Nov 2022
Plan Reference Number: TQRQM22321194735801
Scale: 1:1250 @ A4

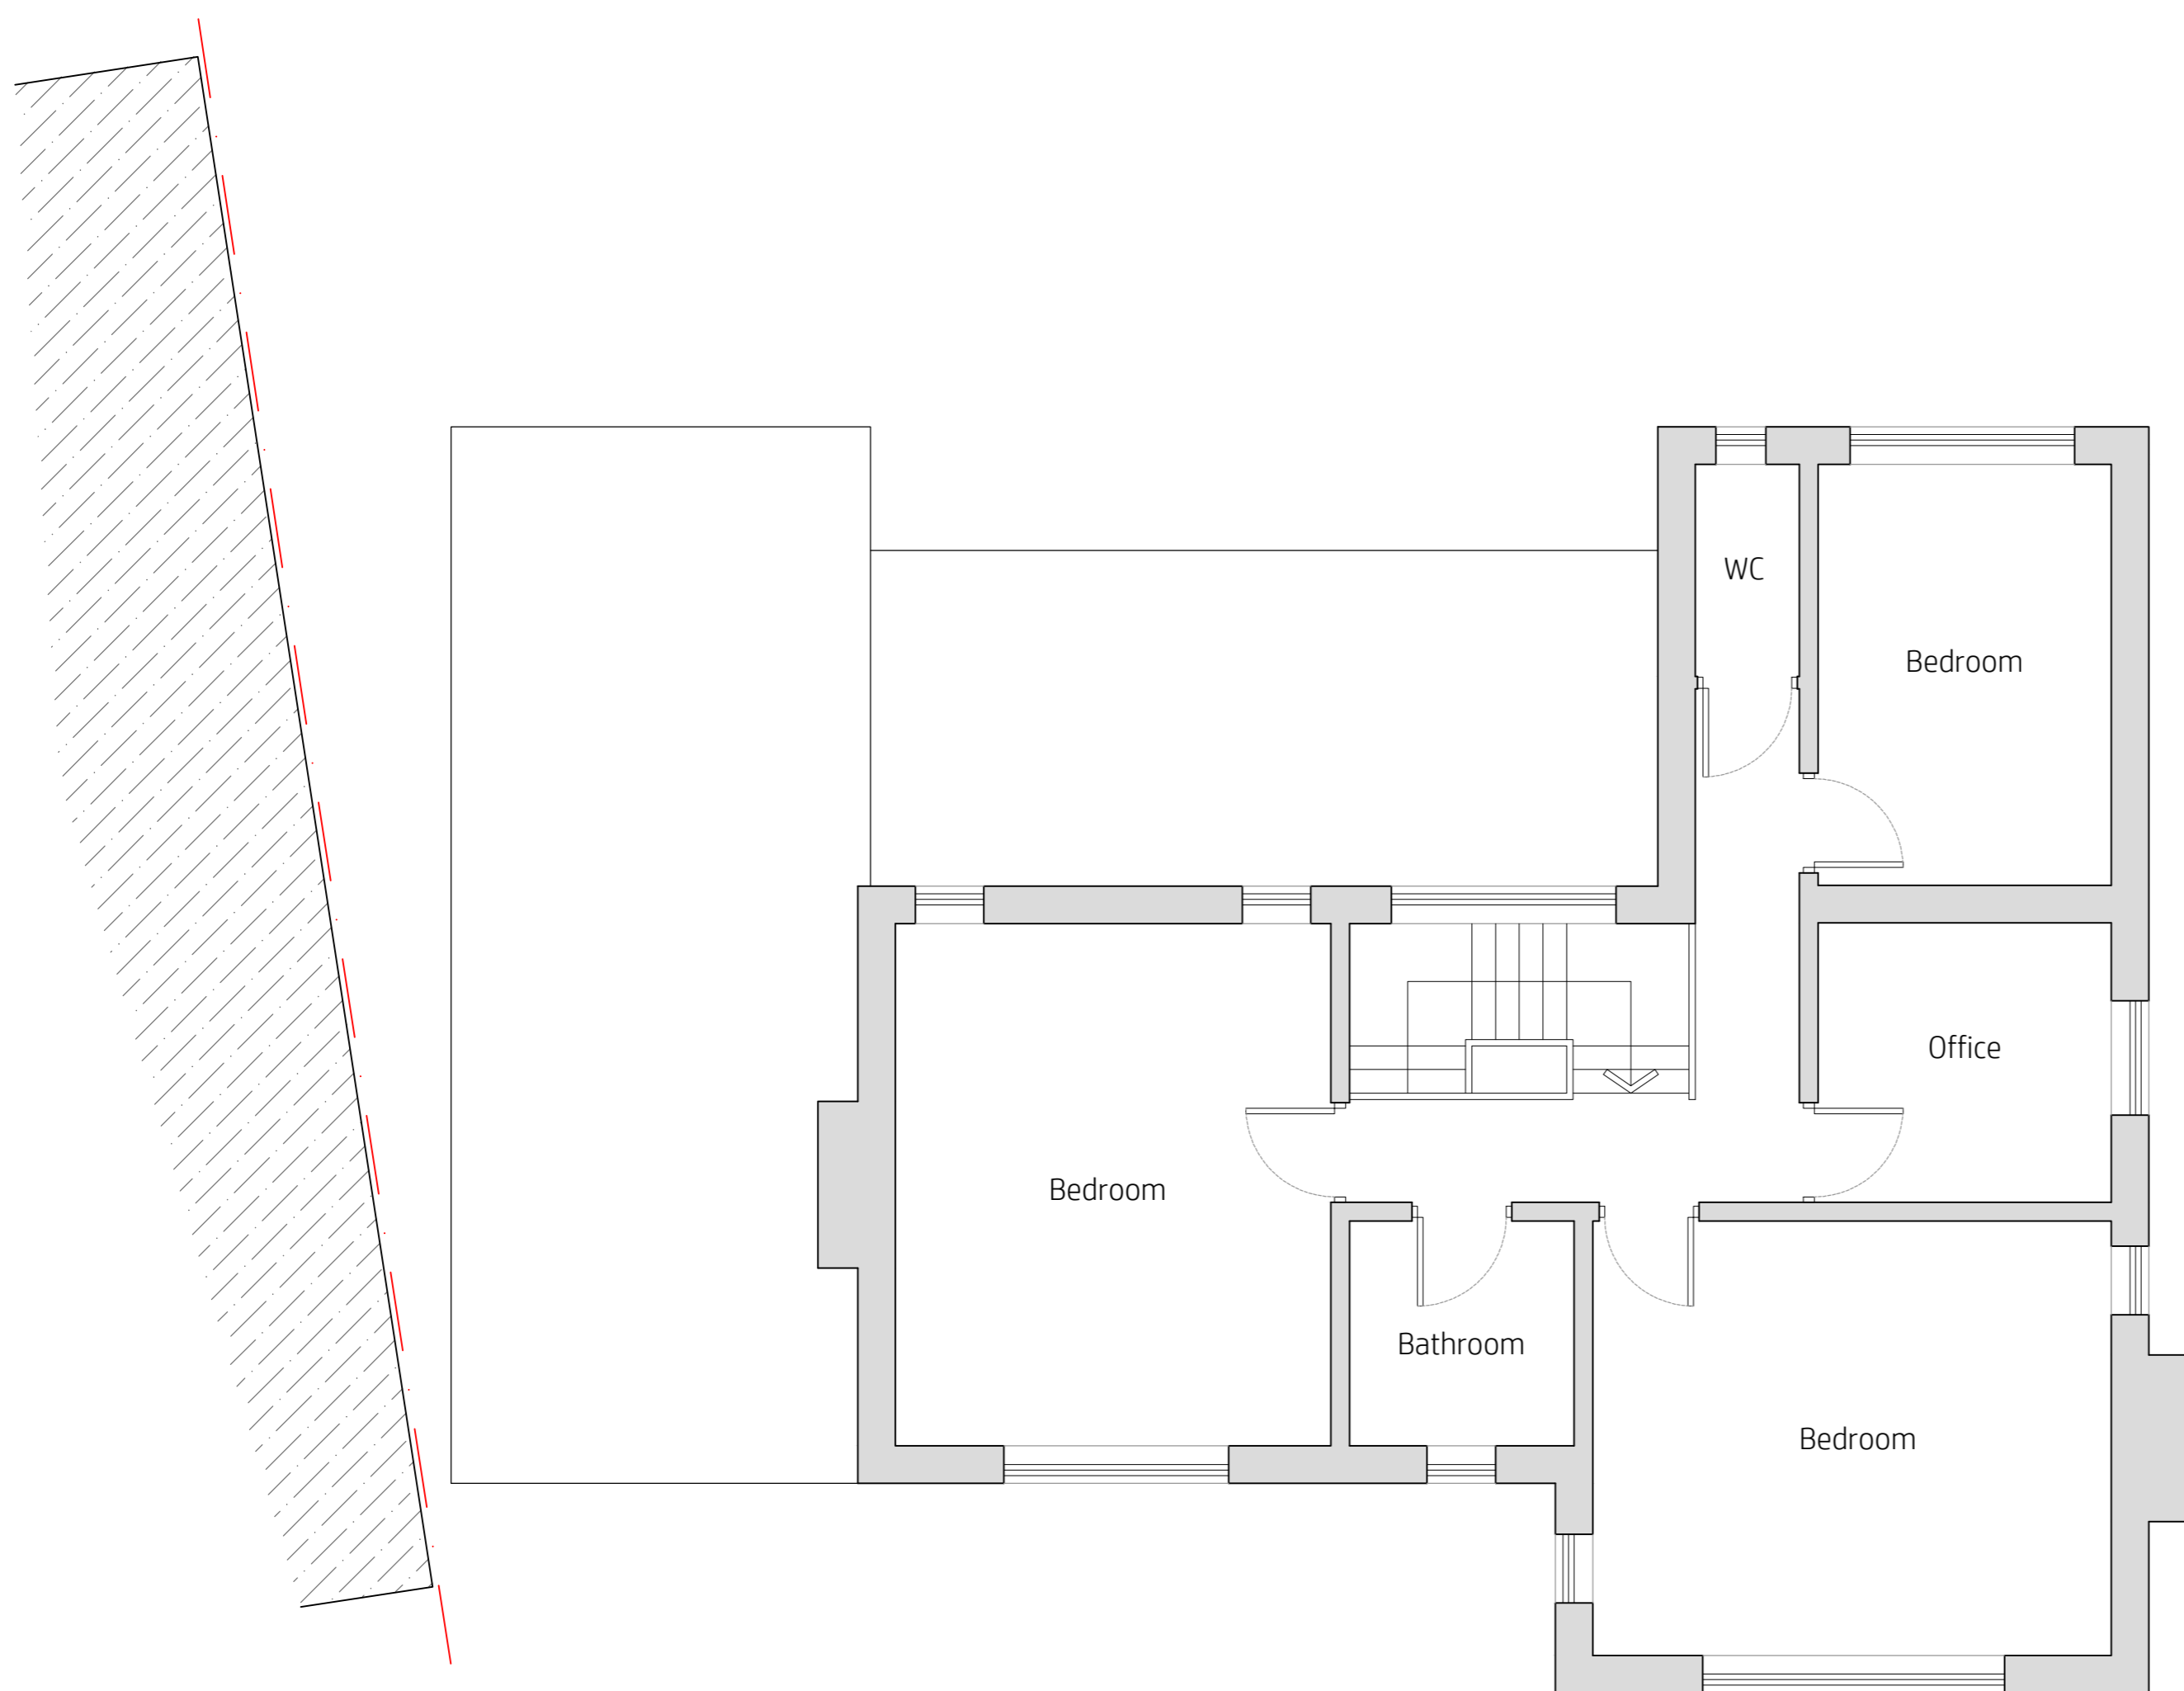

Existing First Floor



Existing Ground Floor

project
 3 Avondale Avenue
 Hazel Grove
 SK7 4PZ

date
 May 2022

scale
 1:50@A1
 1:100@A3

drawn by
 klh

drawing number
 KH393-001


revision	description	date

Existing Plans

kieranhibbsarchitecture
 27 Pioneer Road
 Macclesfield
 SK11 7ZB

kieranhibbs@gmail.com
 Mobile: 07584049322


kieranhibbsarchitecture

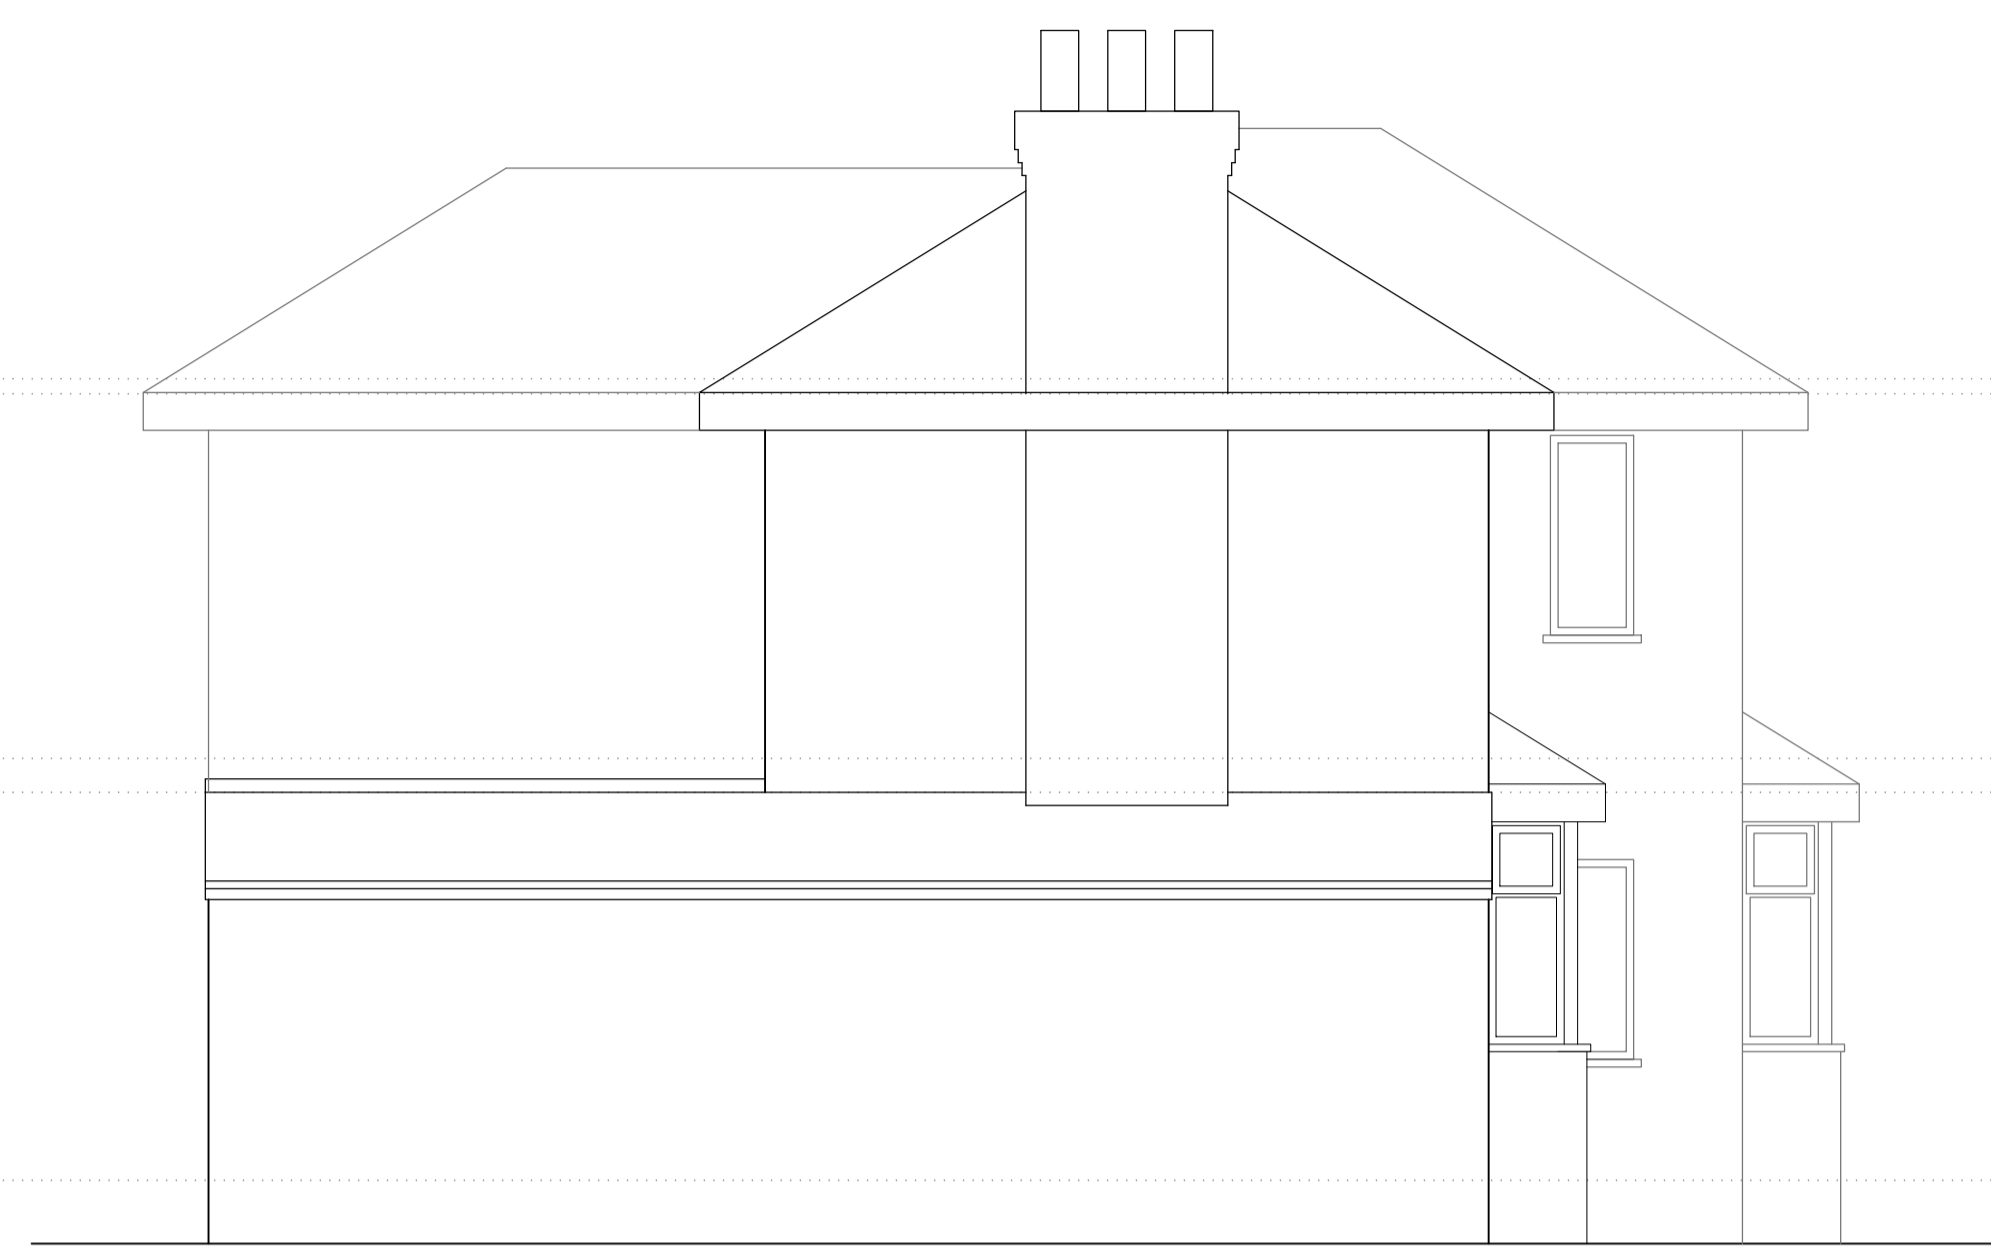

Existing Side Elevation



Existing Front Elevation

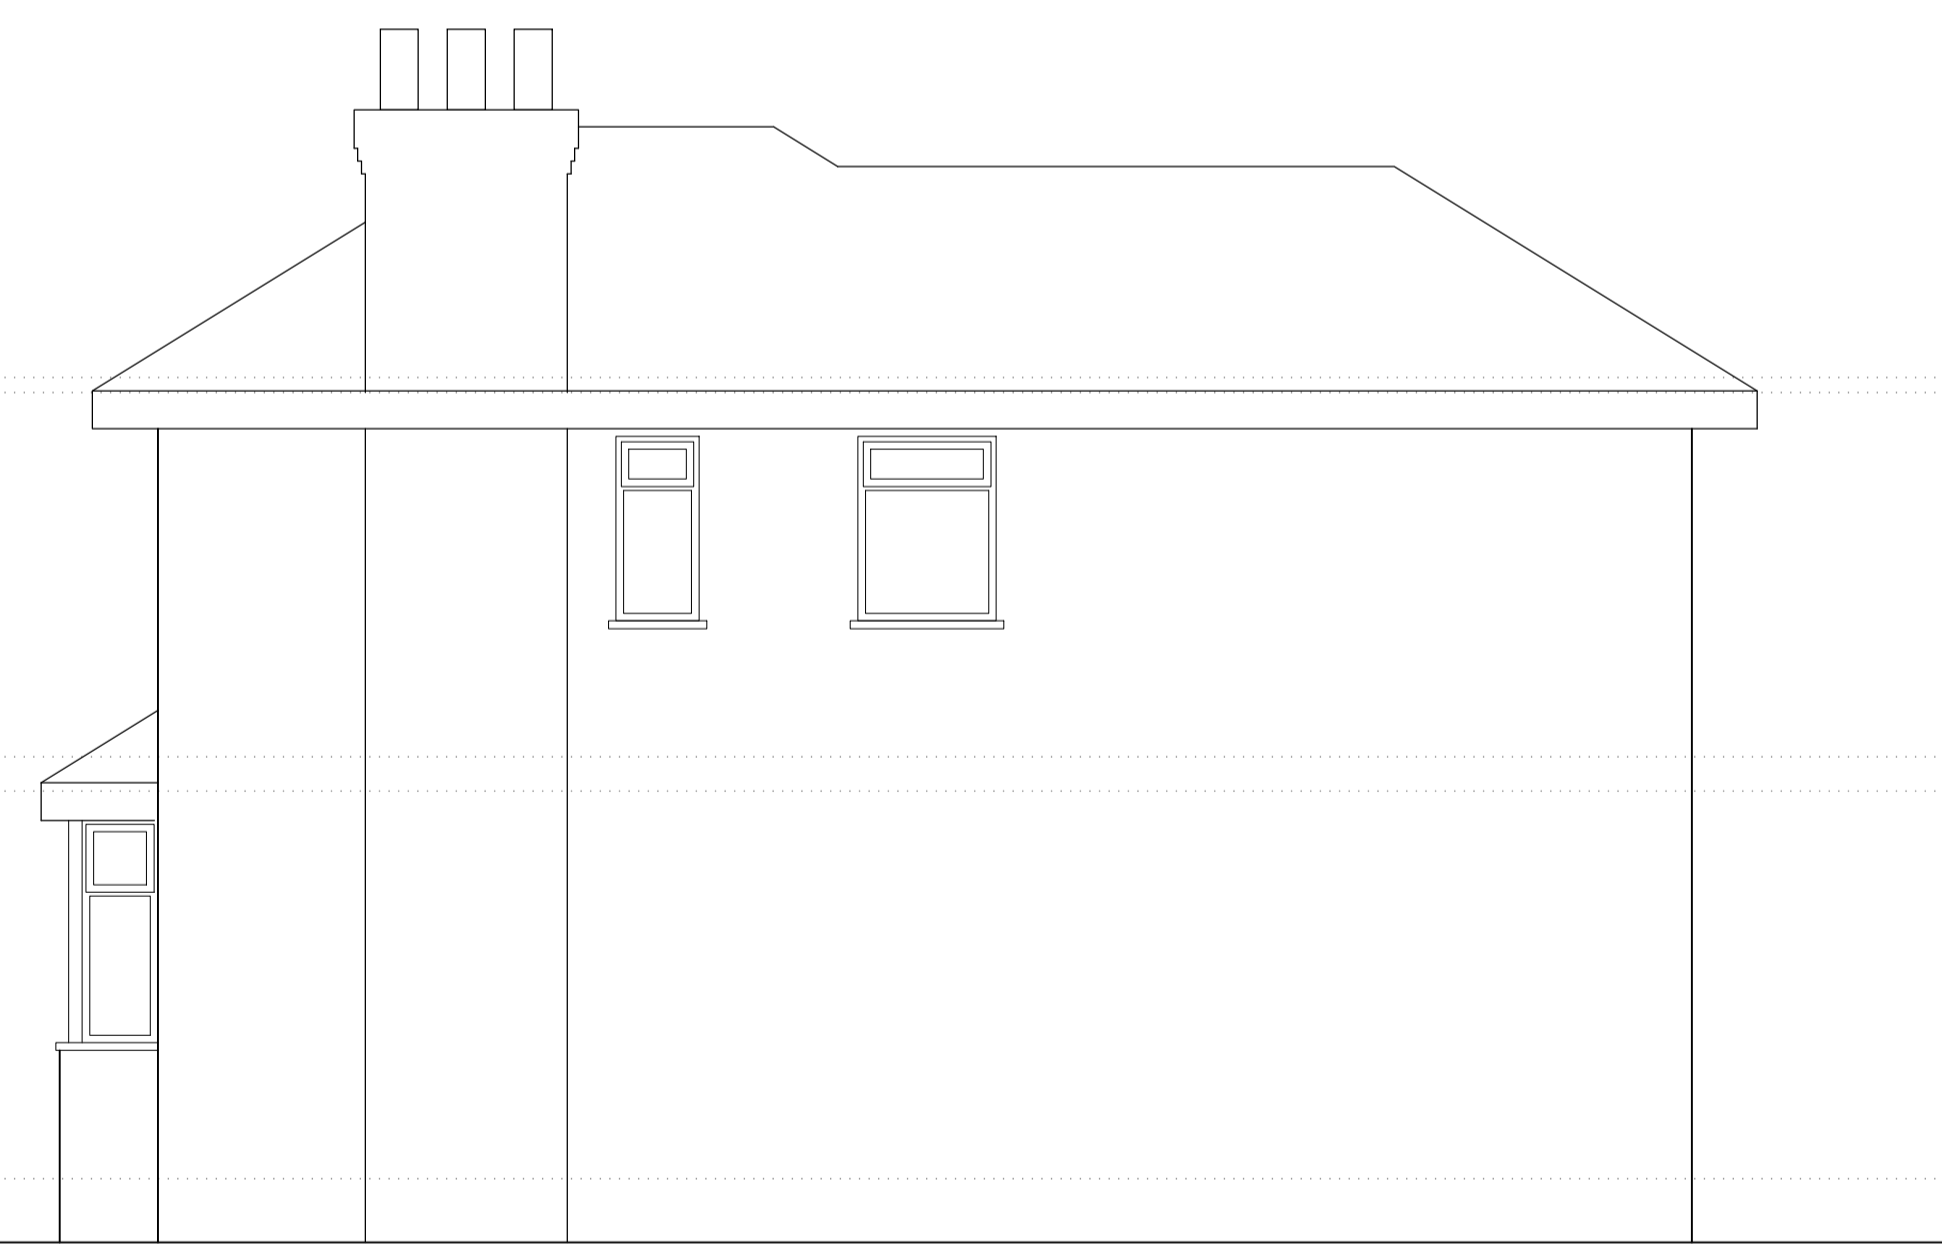

Existing Side Elevation



Existing Rear Elevation

project
 3 Avondale Avenue
 Hazel Grove
 SK7 4PZ

date
 June 2022

scale
 1:50@A1
 1:100@A3

drawn by
 klh


drawing number
 KH393-002

revision	description	date


Existing Elevations

kieranhibbsarchitecture
 27 Pioneer Road
 Macclesfield
 SK11 7ZB


kieranhibbs@gmail.com
 Mobile: 07584049322

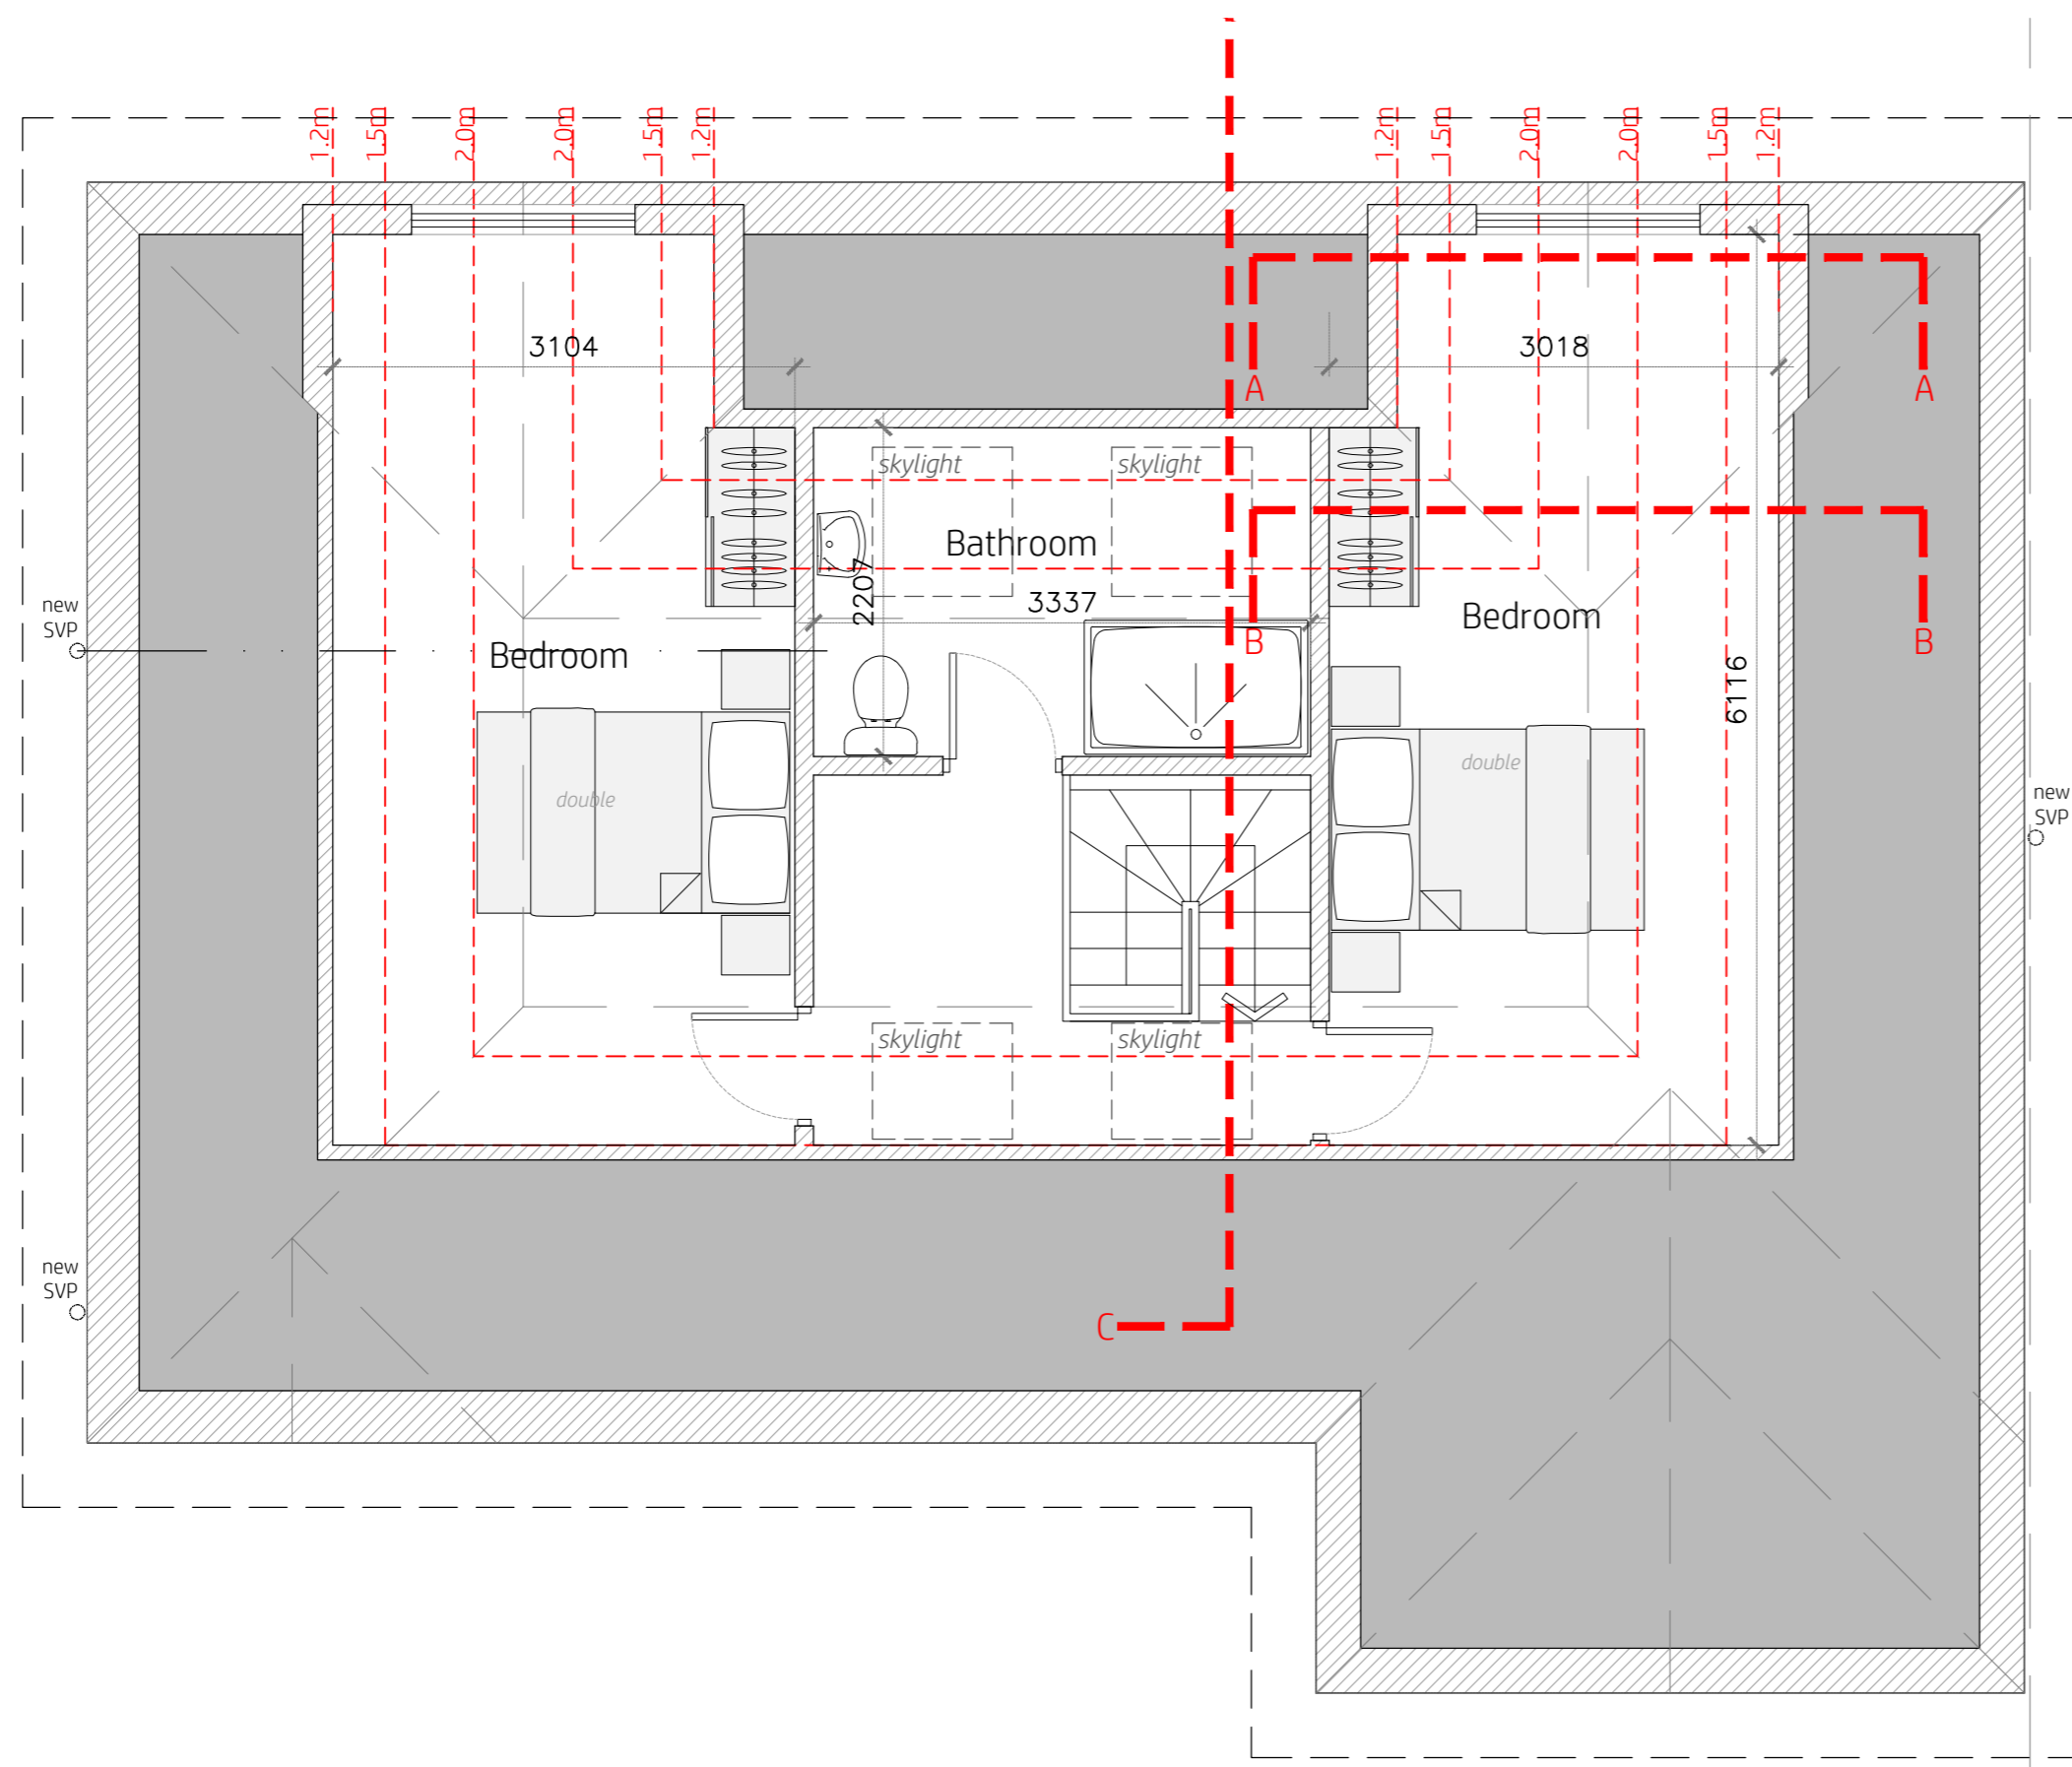


Proposed Loft

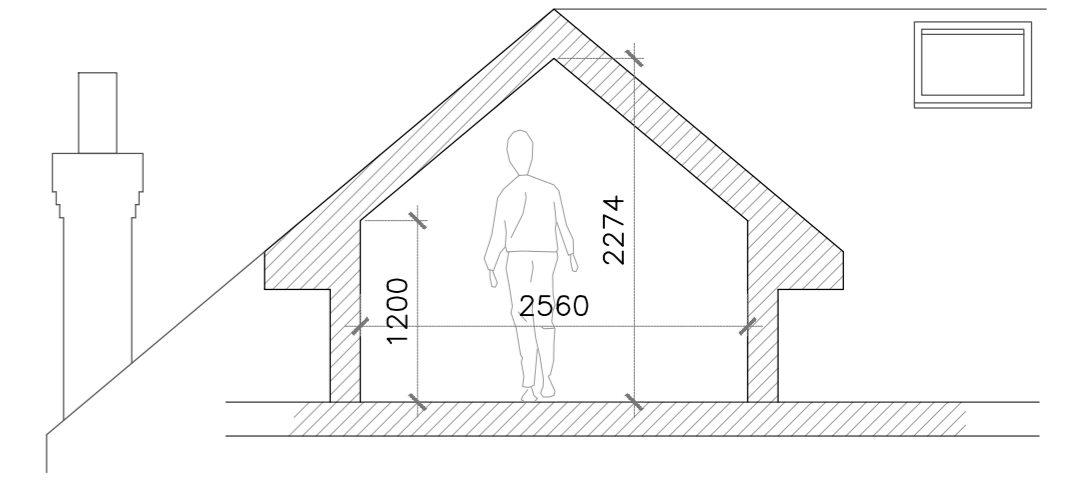


Proposed Section A_A

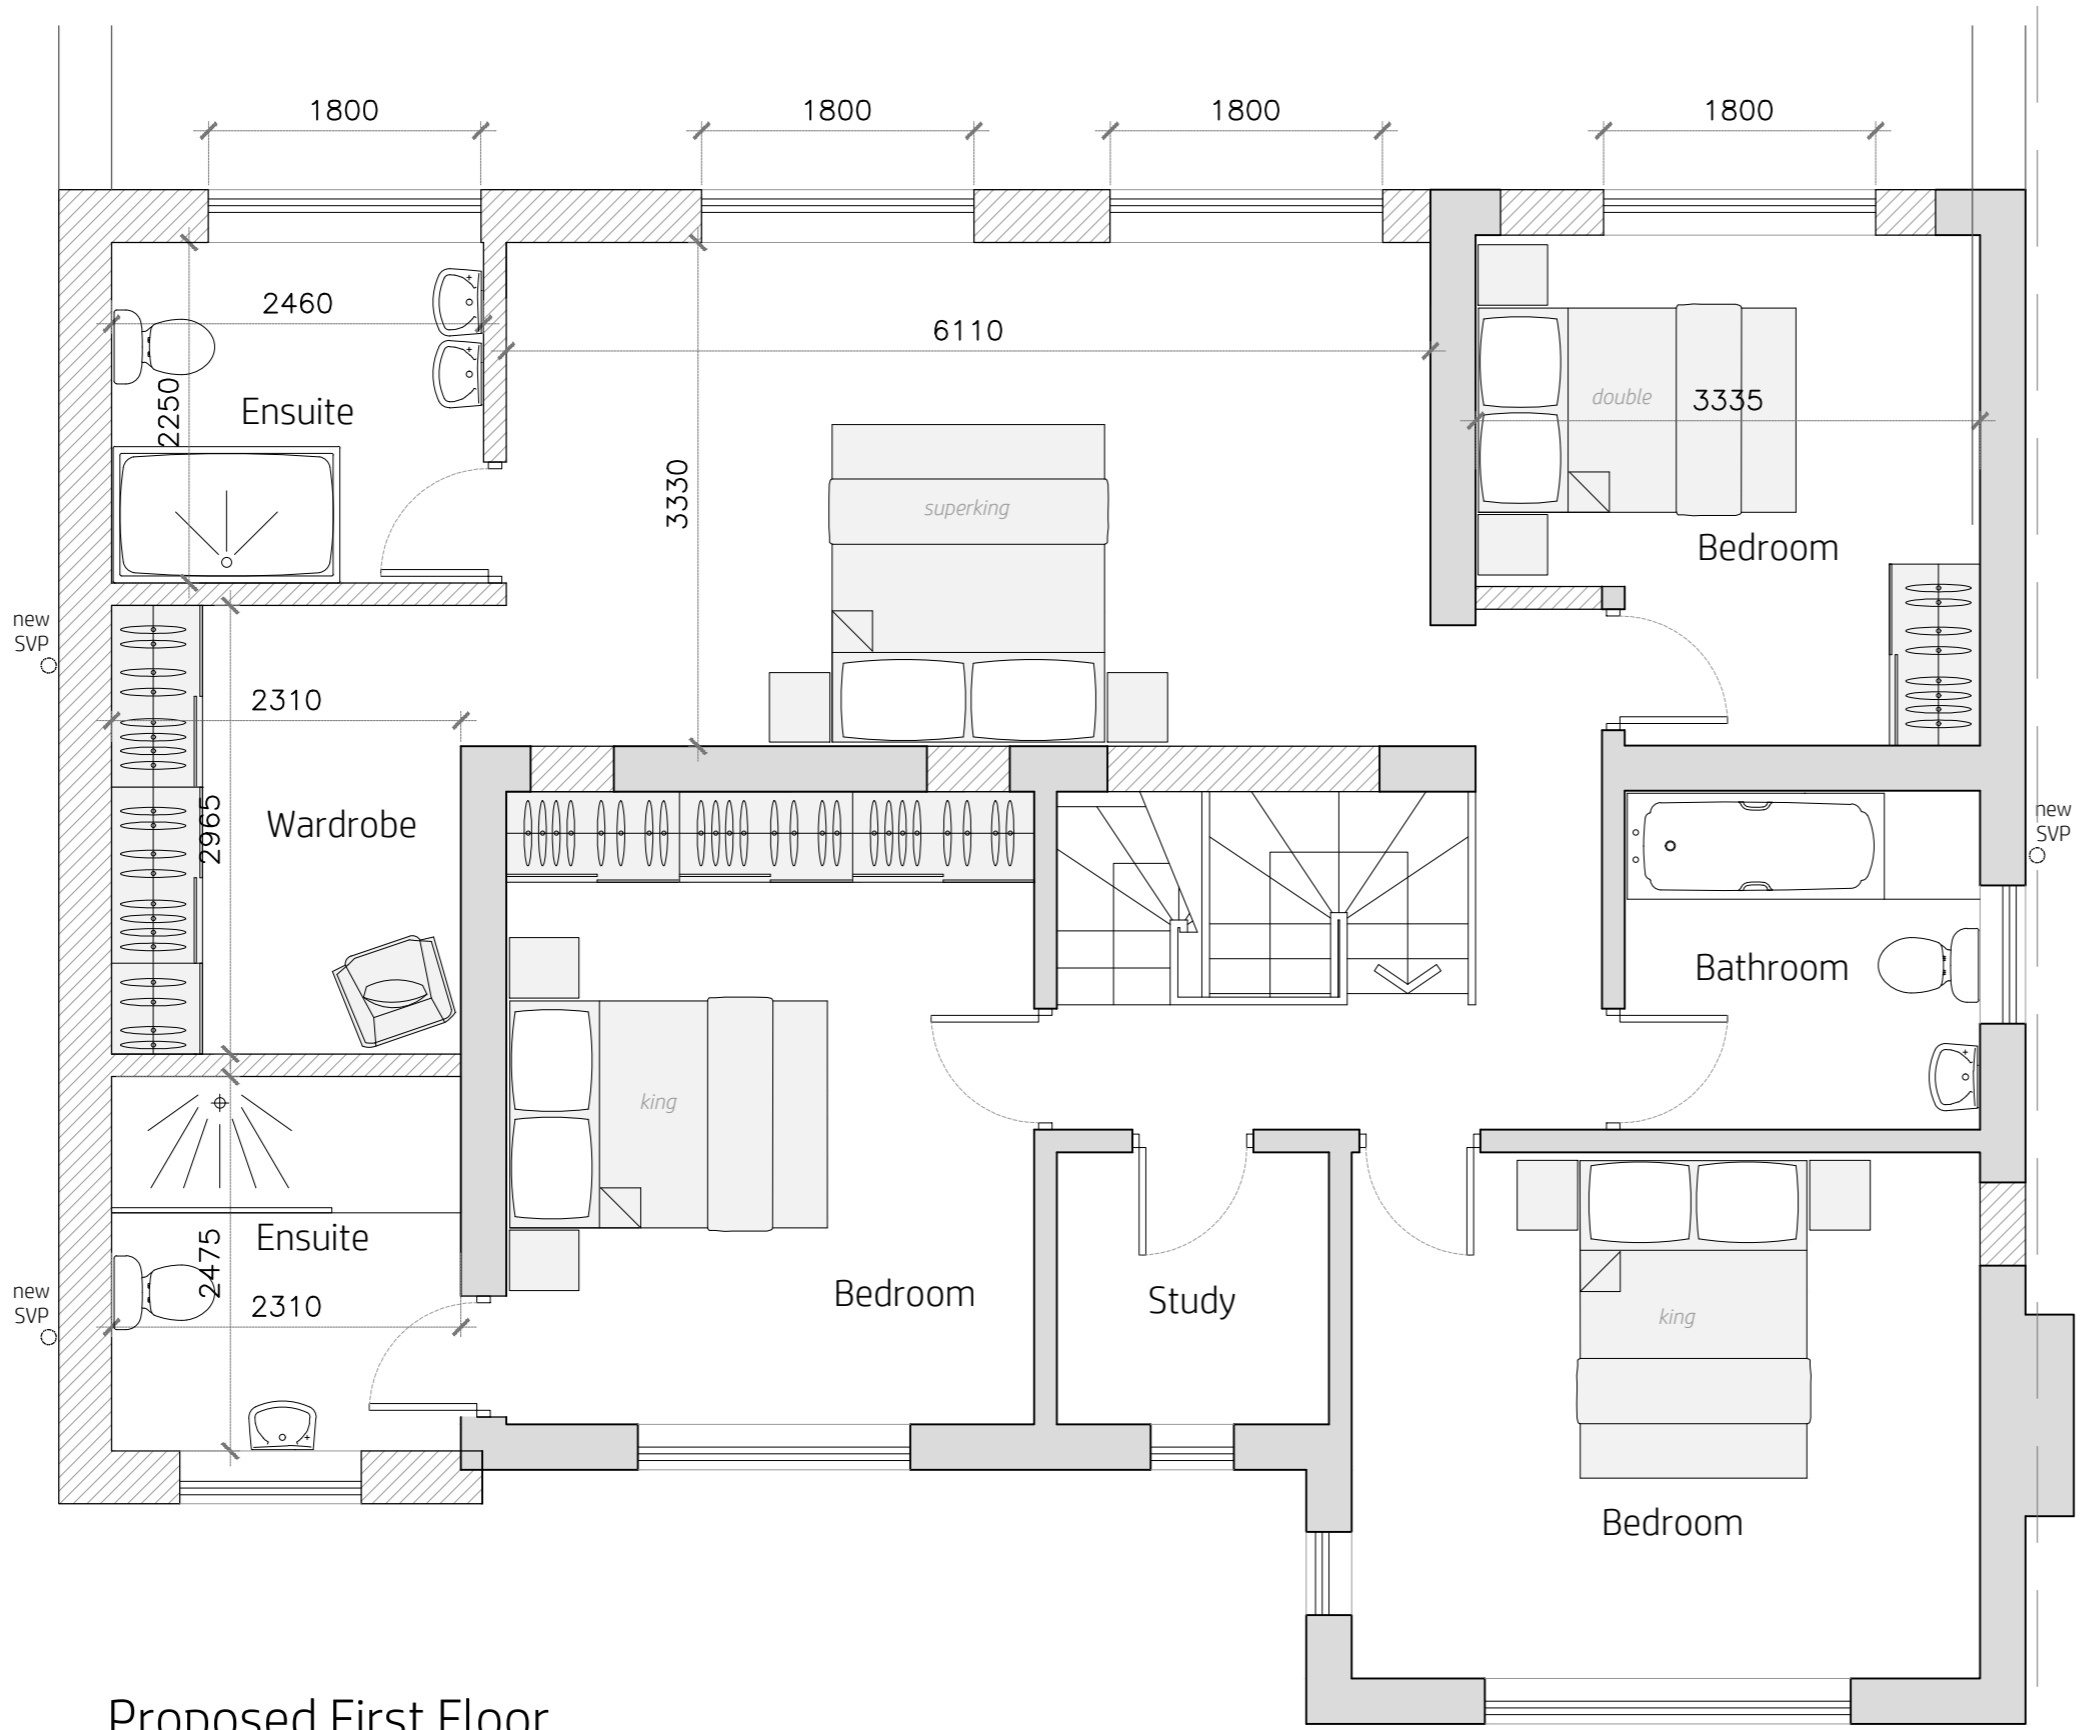


Proposed First Floor

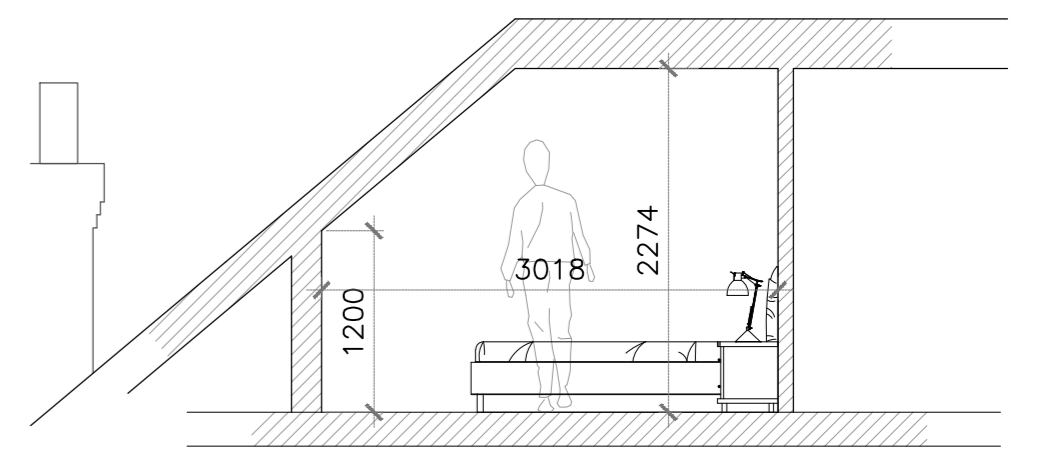

Proposed Section B_B

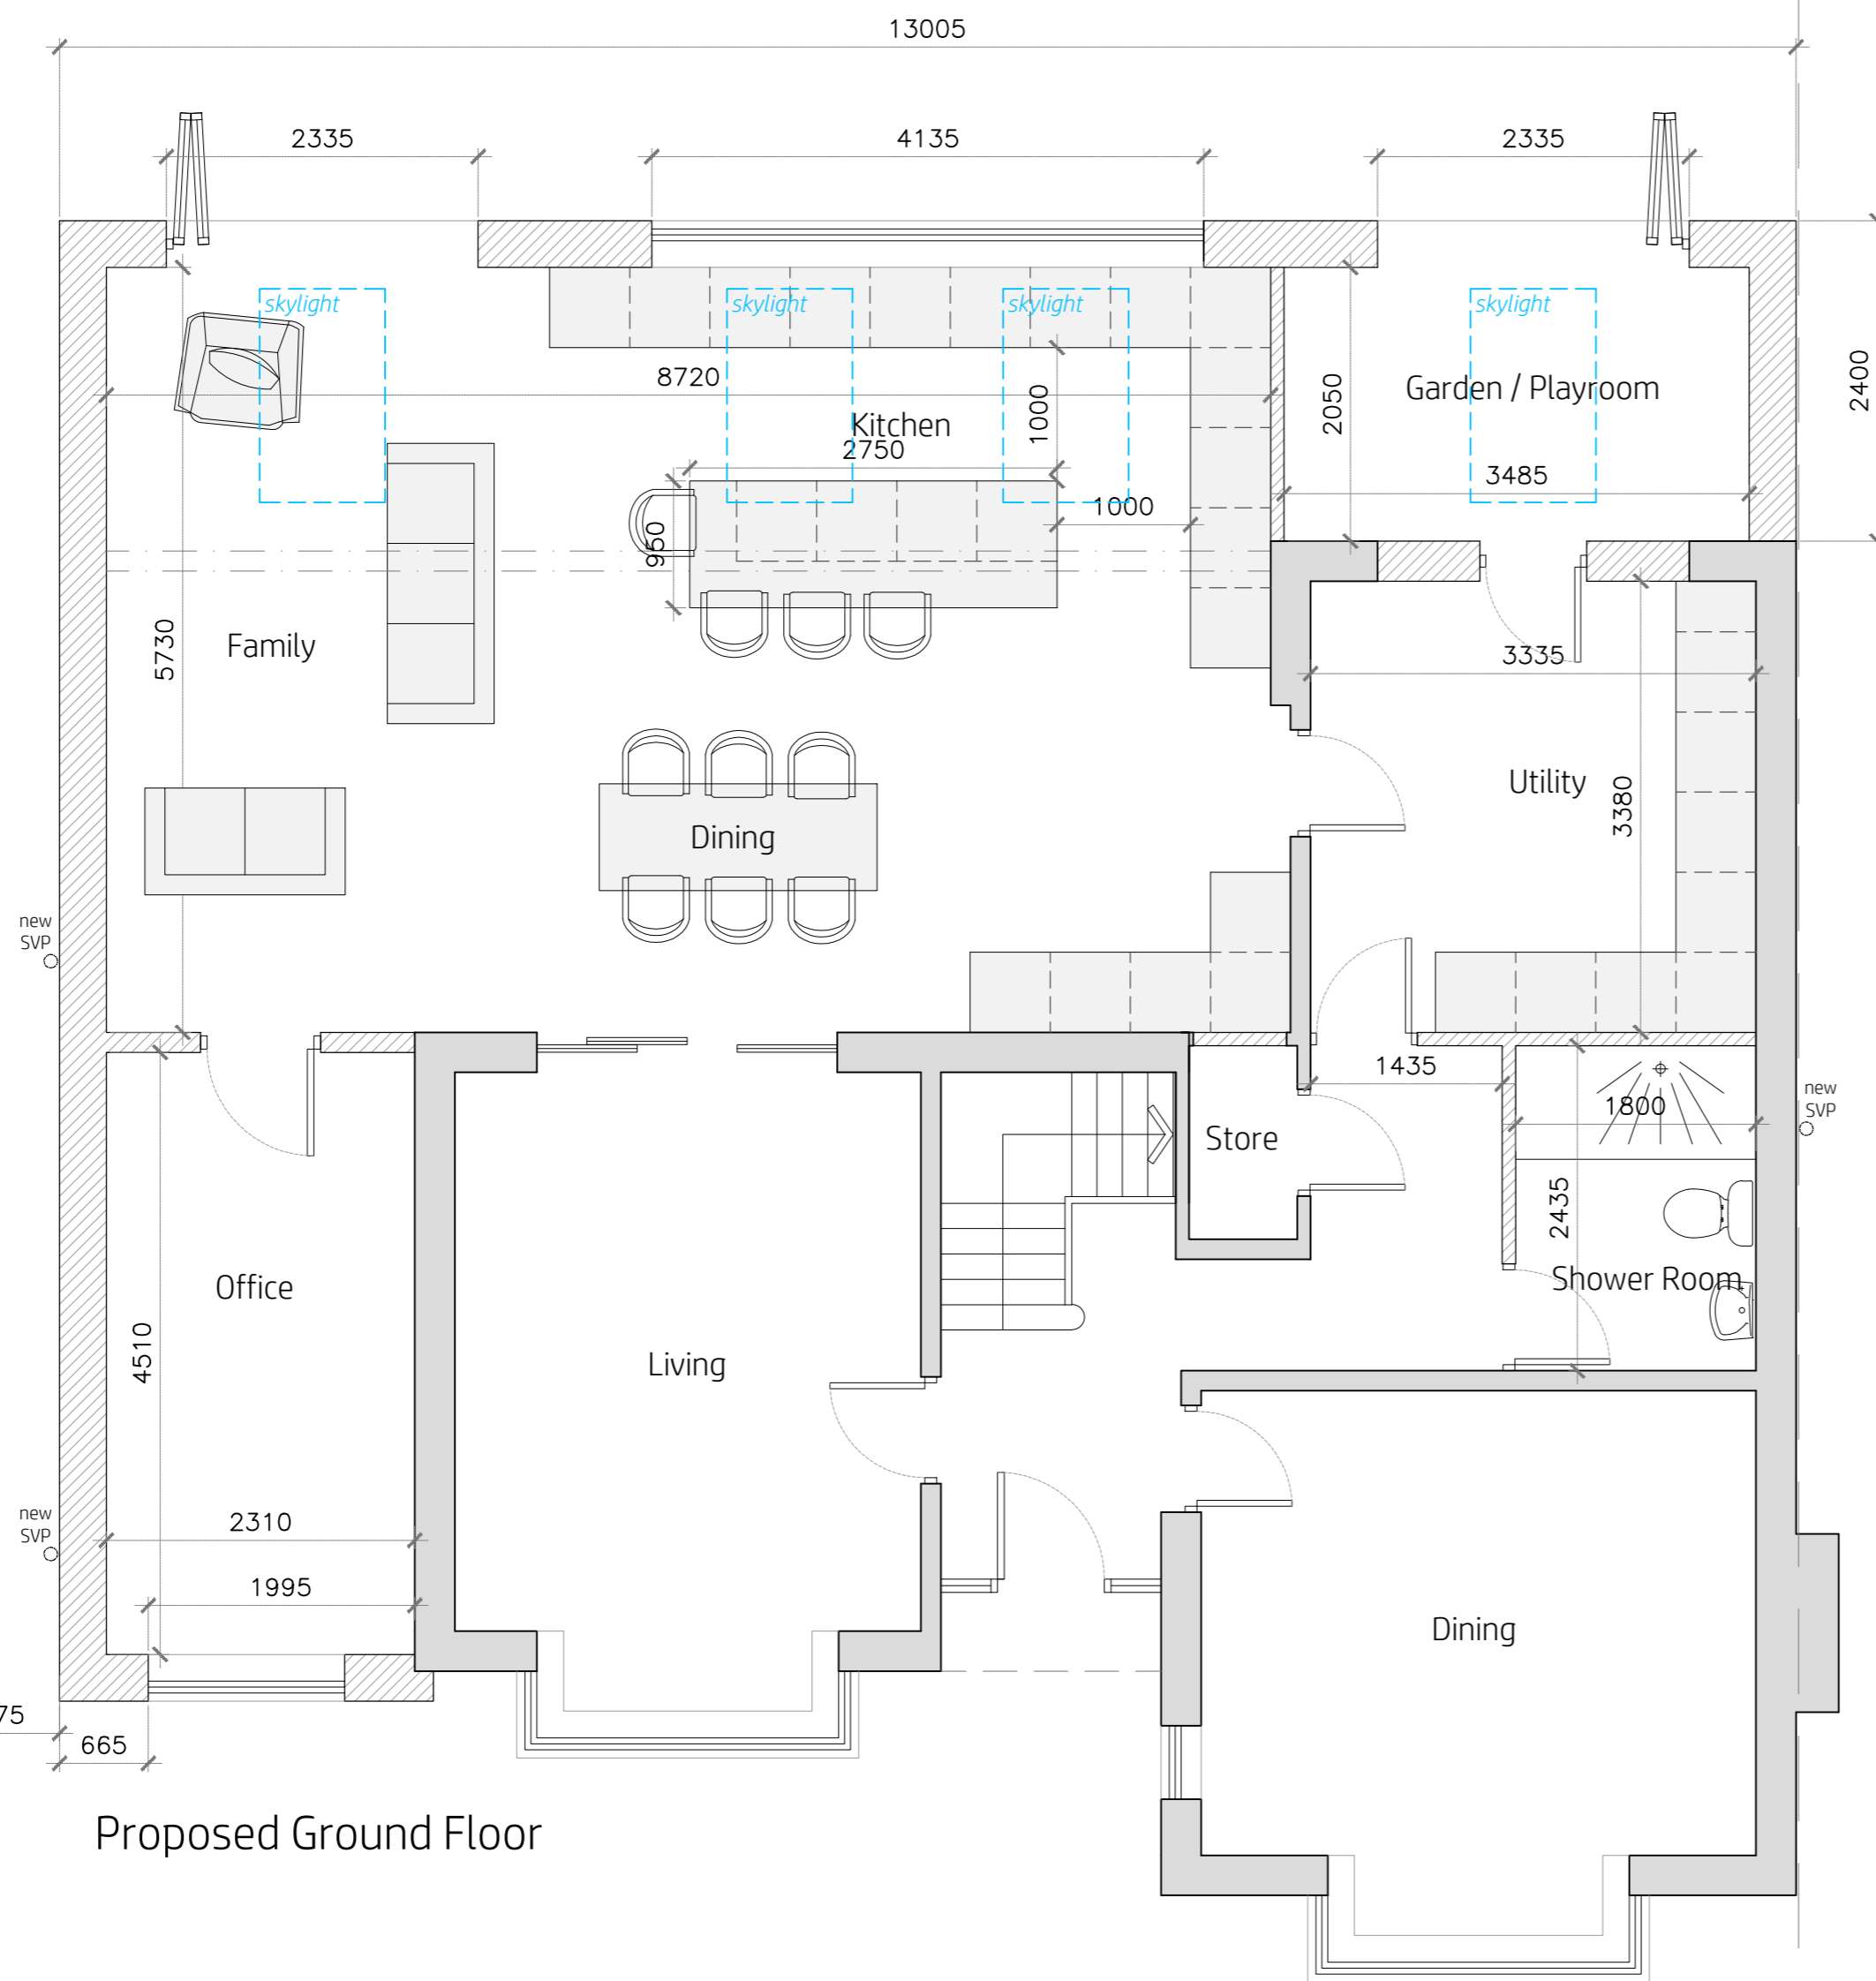

Proposed Ground Floor

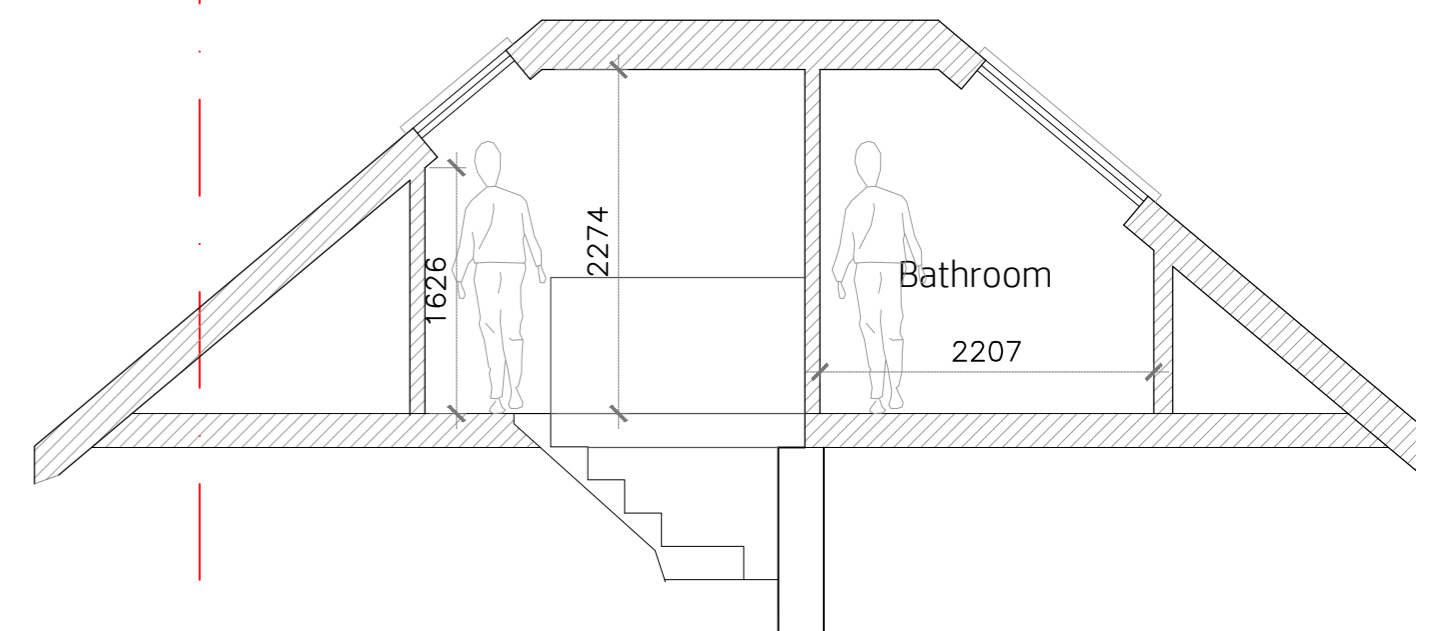

Proposed Section C_C

project
3 Avondale Avenue
Hazel Grove
SK7 4PZ


date: June 2022
scale: 1:50@A1, 1:100@A3
drawn by: klh
drawing number: KH393-301

revision	description	date
A	updated as per discussion inc. stairs retained	21.06.2022
B	updated as per client sketches / notes	26.10.2022

Proposed Plans OPTION THREE

kieranhibbsarchitecture
27 Pioneer Road
Macclesfield
SK11 7ZB
kieranhibbs@gmail.com
Mobile: 07584049322


kieranhibbsarchitecture

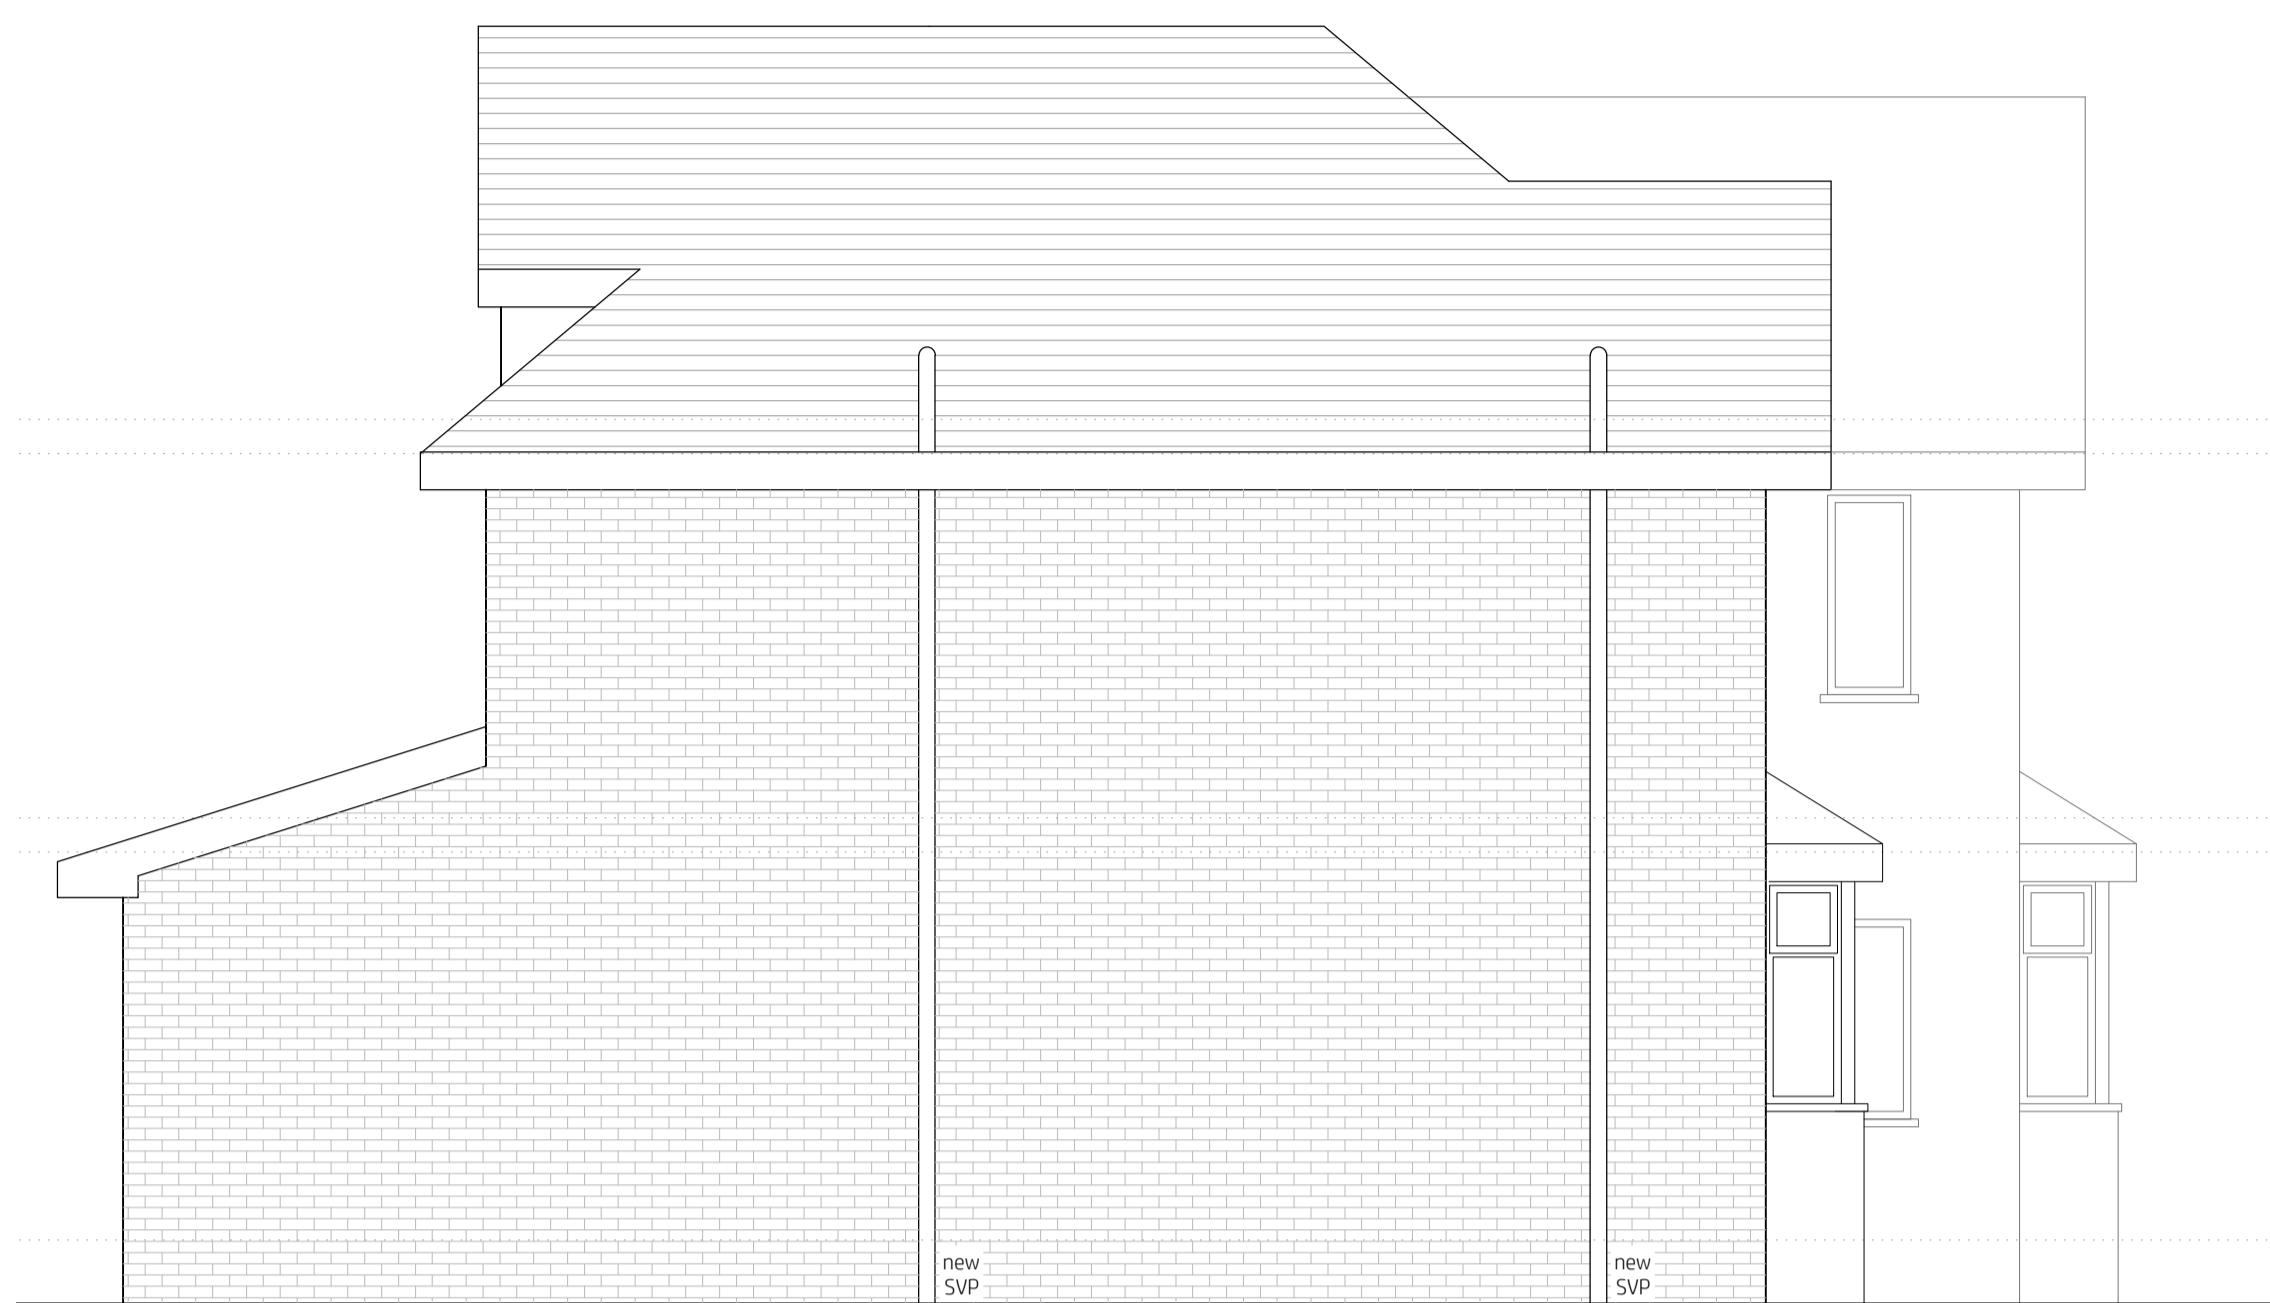

Proposed Side Elevation



Proposed Front Elevation

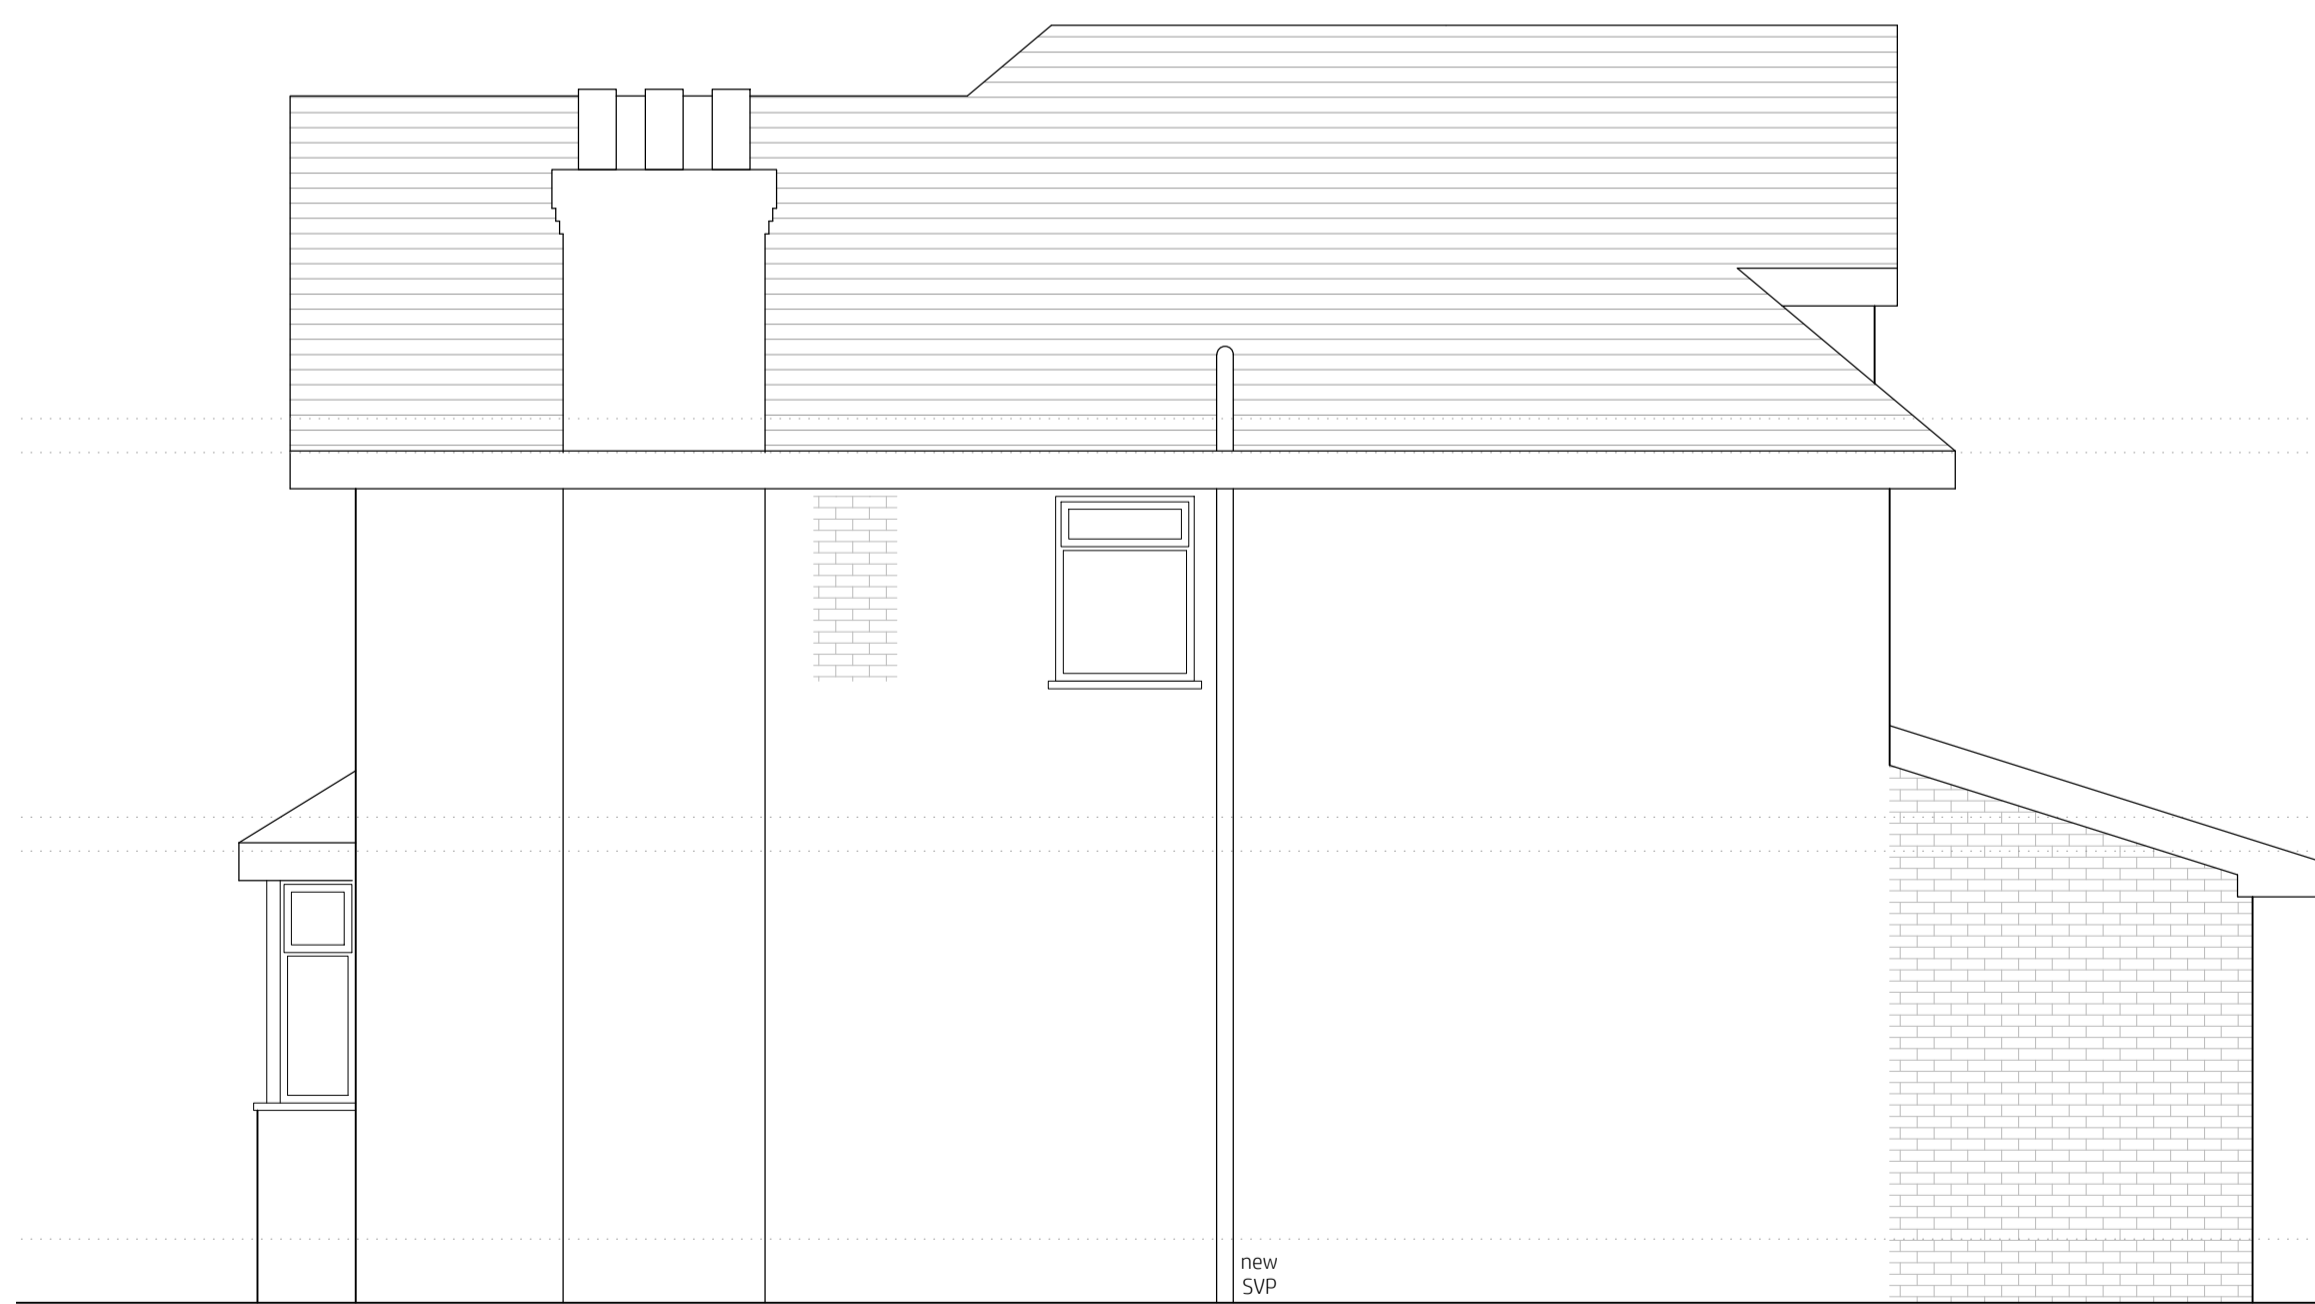

Proposed Side Elevation



Proposed Rear Elevation

project
 3 Avondale Avenue
 Hazel Grove
 SK7 4PZ

date
 June 2022

scale
 1:50@A1
 1:100@A3

drawn by
 klh


drawing number
 KH393-302

revision	description	date
A	updated as per client sketches / notes	26.10.2022
B	labels corrected to Proposed	11.11.2022

Proposed Elevations
 OPTION THREE


kieranhibbsarchitecture
 27 Pioneer Road
 Macclesfield
 SK11 7ZB

kieranhibbs@gmail.com
 Mobile: 07584049322

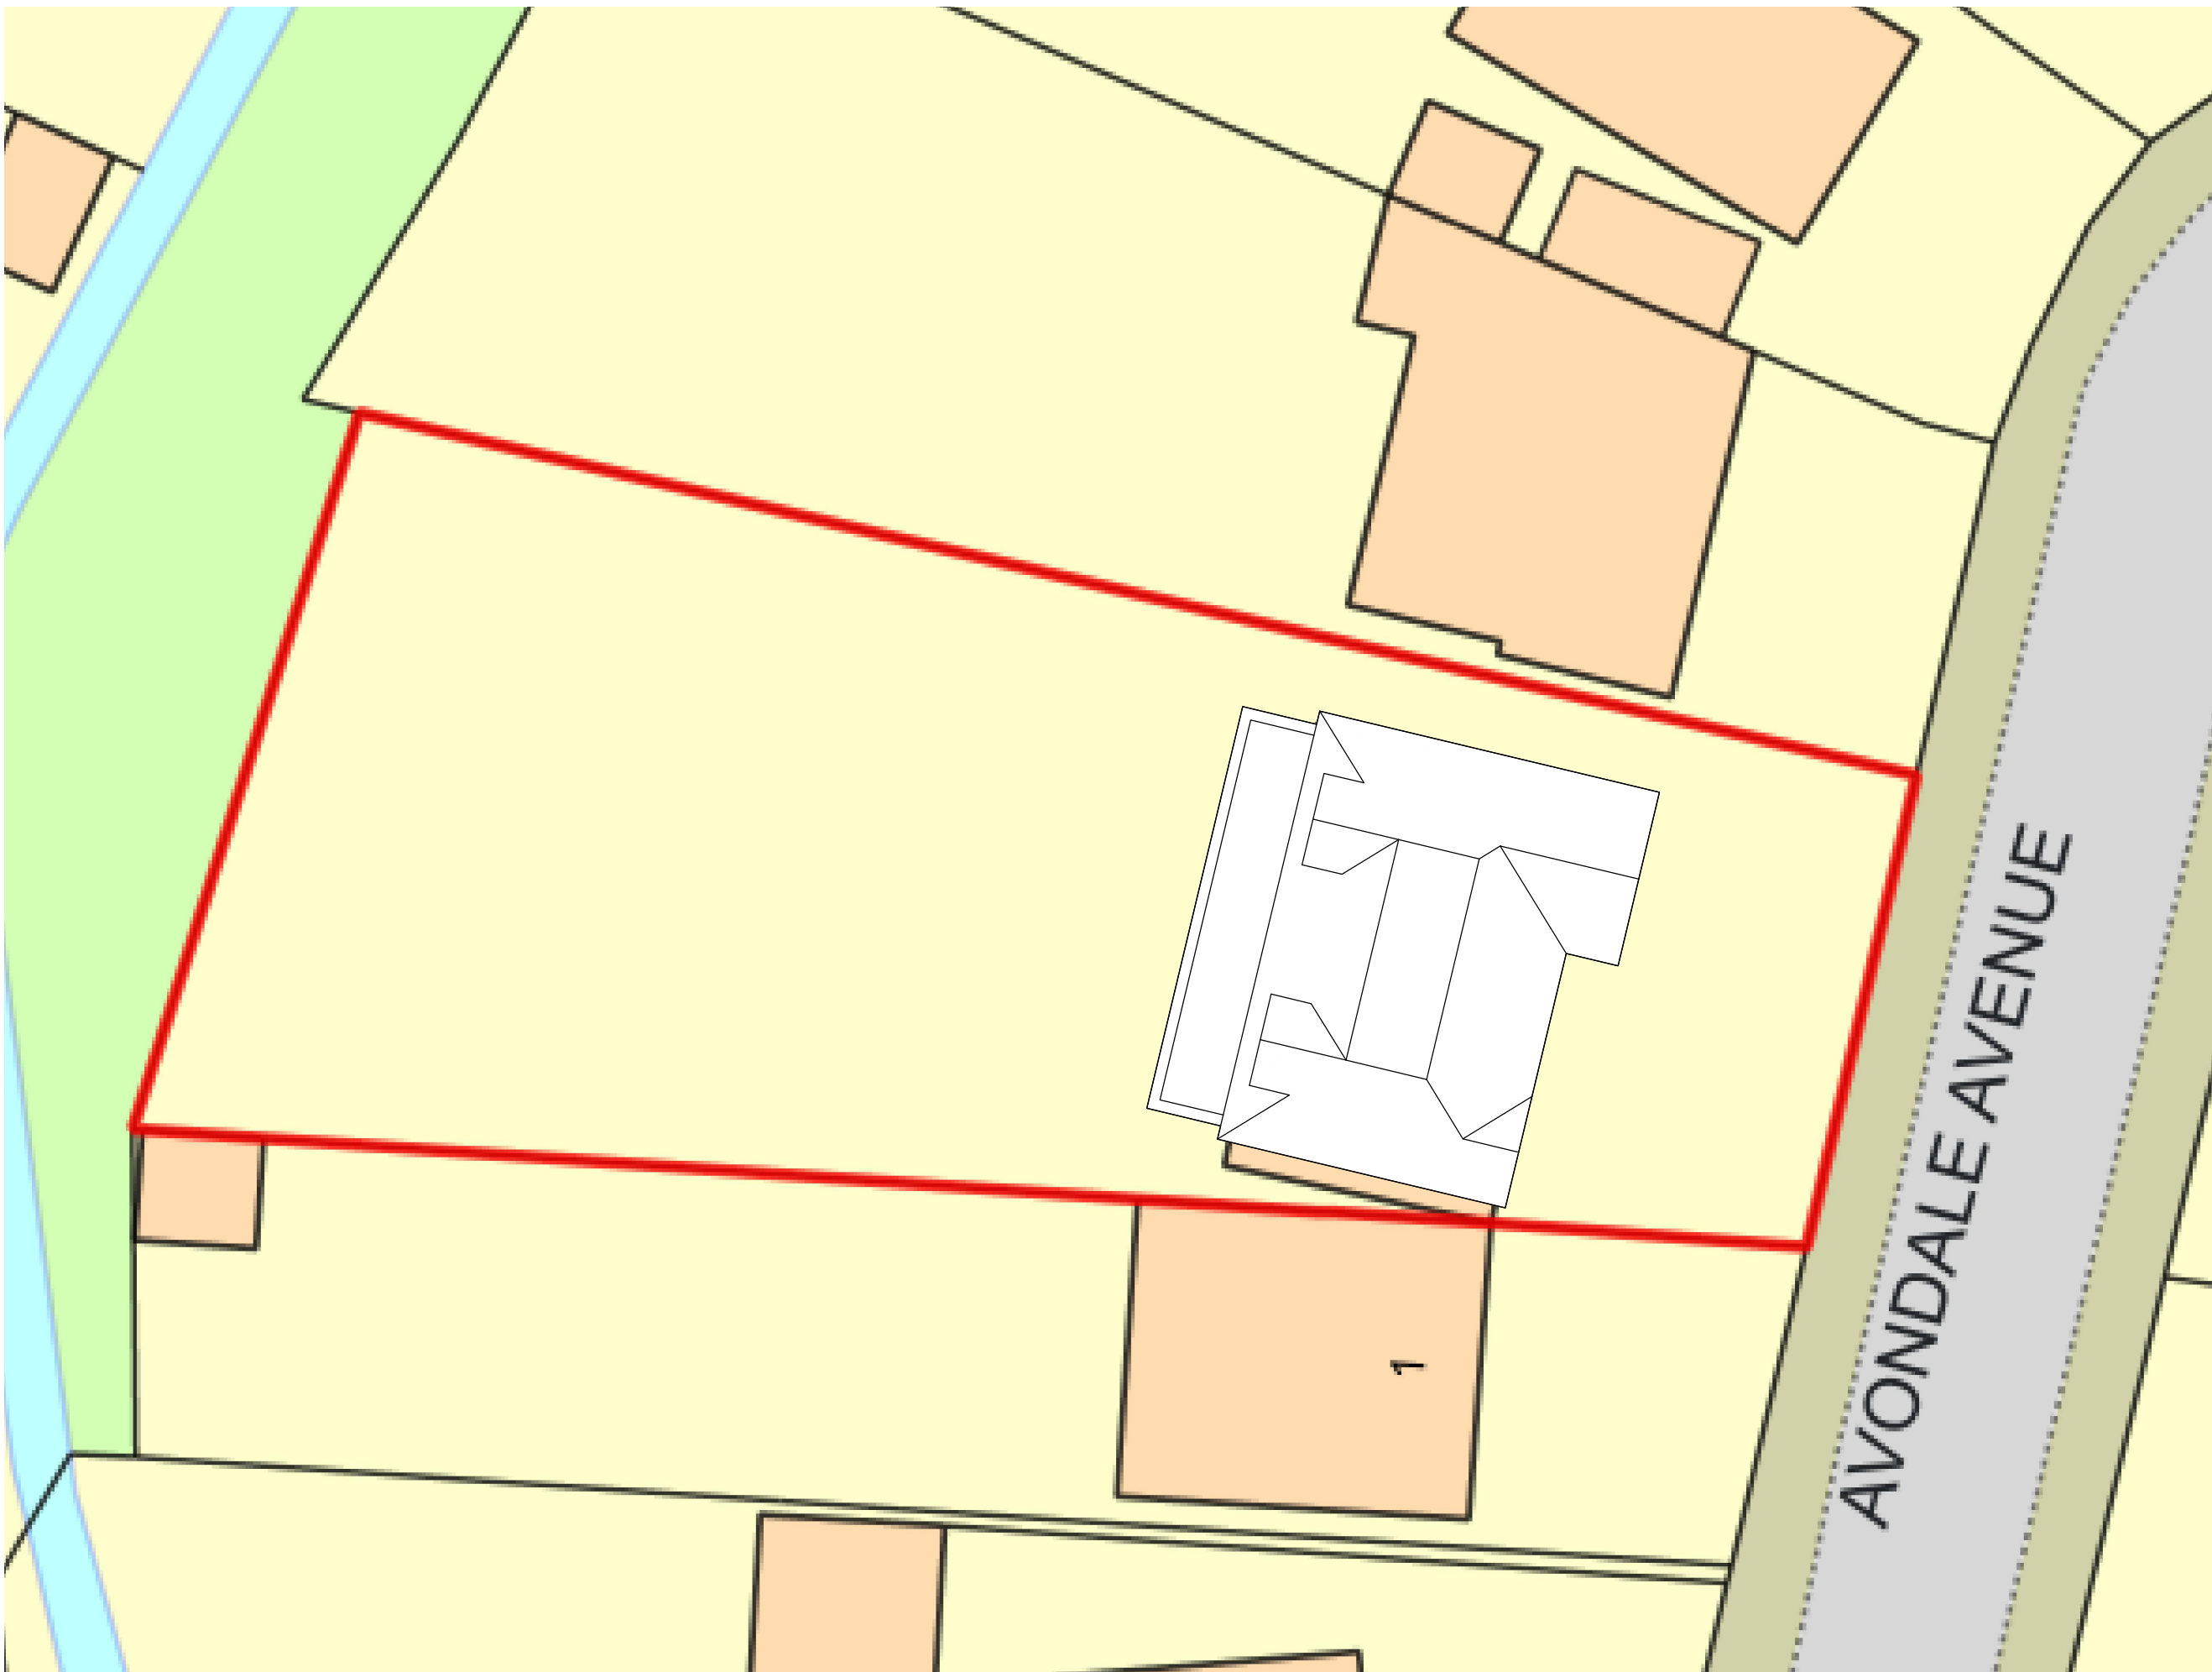

Proposed Block Plan

Scale 1:200

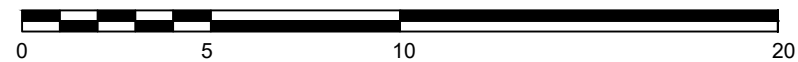

project
3 Avondale Avenue
Hazel Grove
SK7 4PZ

scale
1:200@A3
drawn by
klh
drawing number
KH393-300

revision	description	date
.	.	23.11.2022

Proposed Block Plan OPTION THREE

kieranhibbsarchitecture
27 Pioneer Road
Macclesfield
SK11 7ZB

kieranhibbs@gmail.com
Mobile: 07584049322

kieranhibbsarchitecture

