

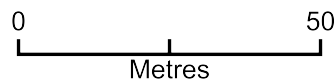



7 ORFORD CLOSE LOCATION PLAN

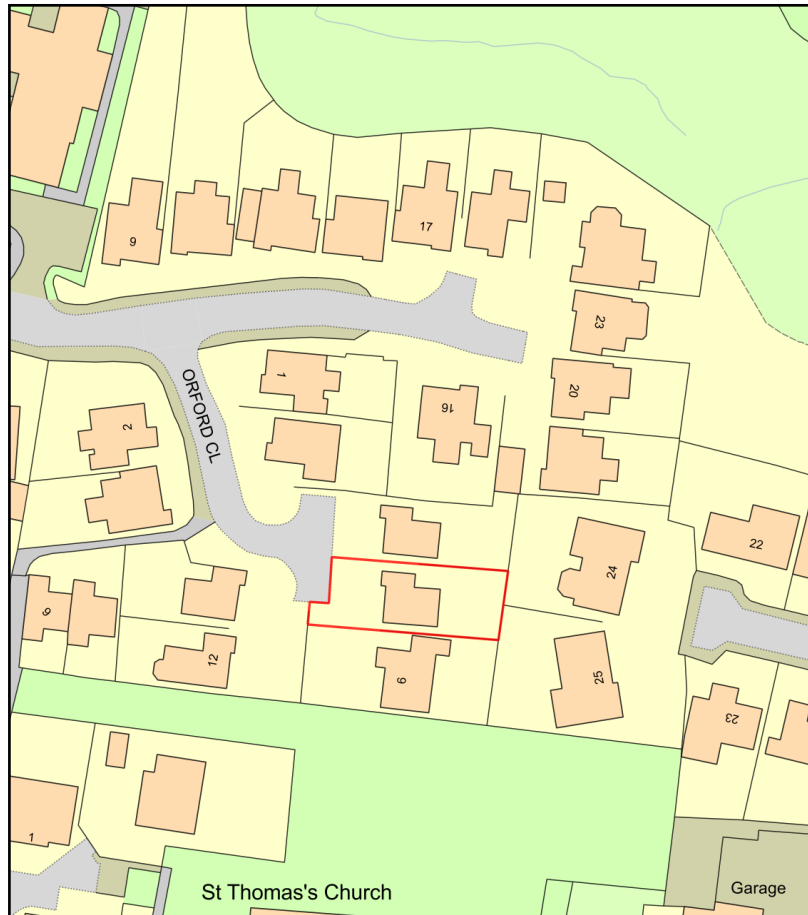


Plan Produced for: Mr M Riley
Date Produced: 12 Apr 2022
Plan Reference Number: TQRQM22102172027219
Scale: 1:1250 @ A4

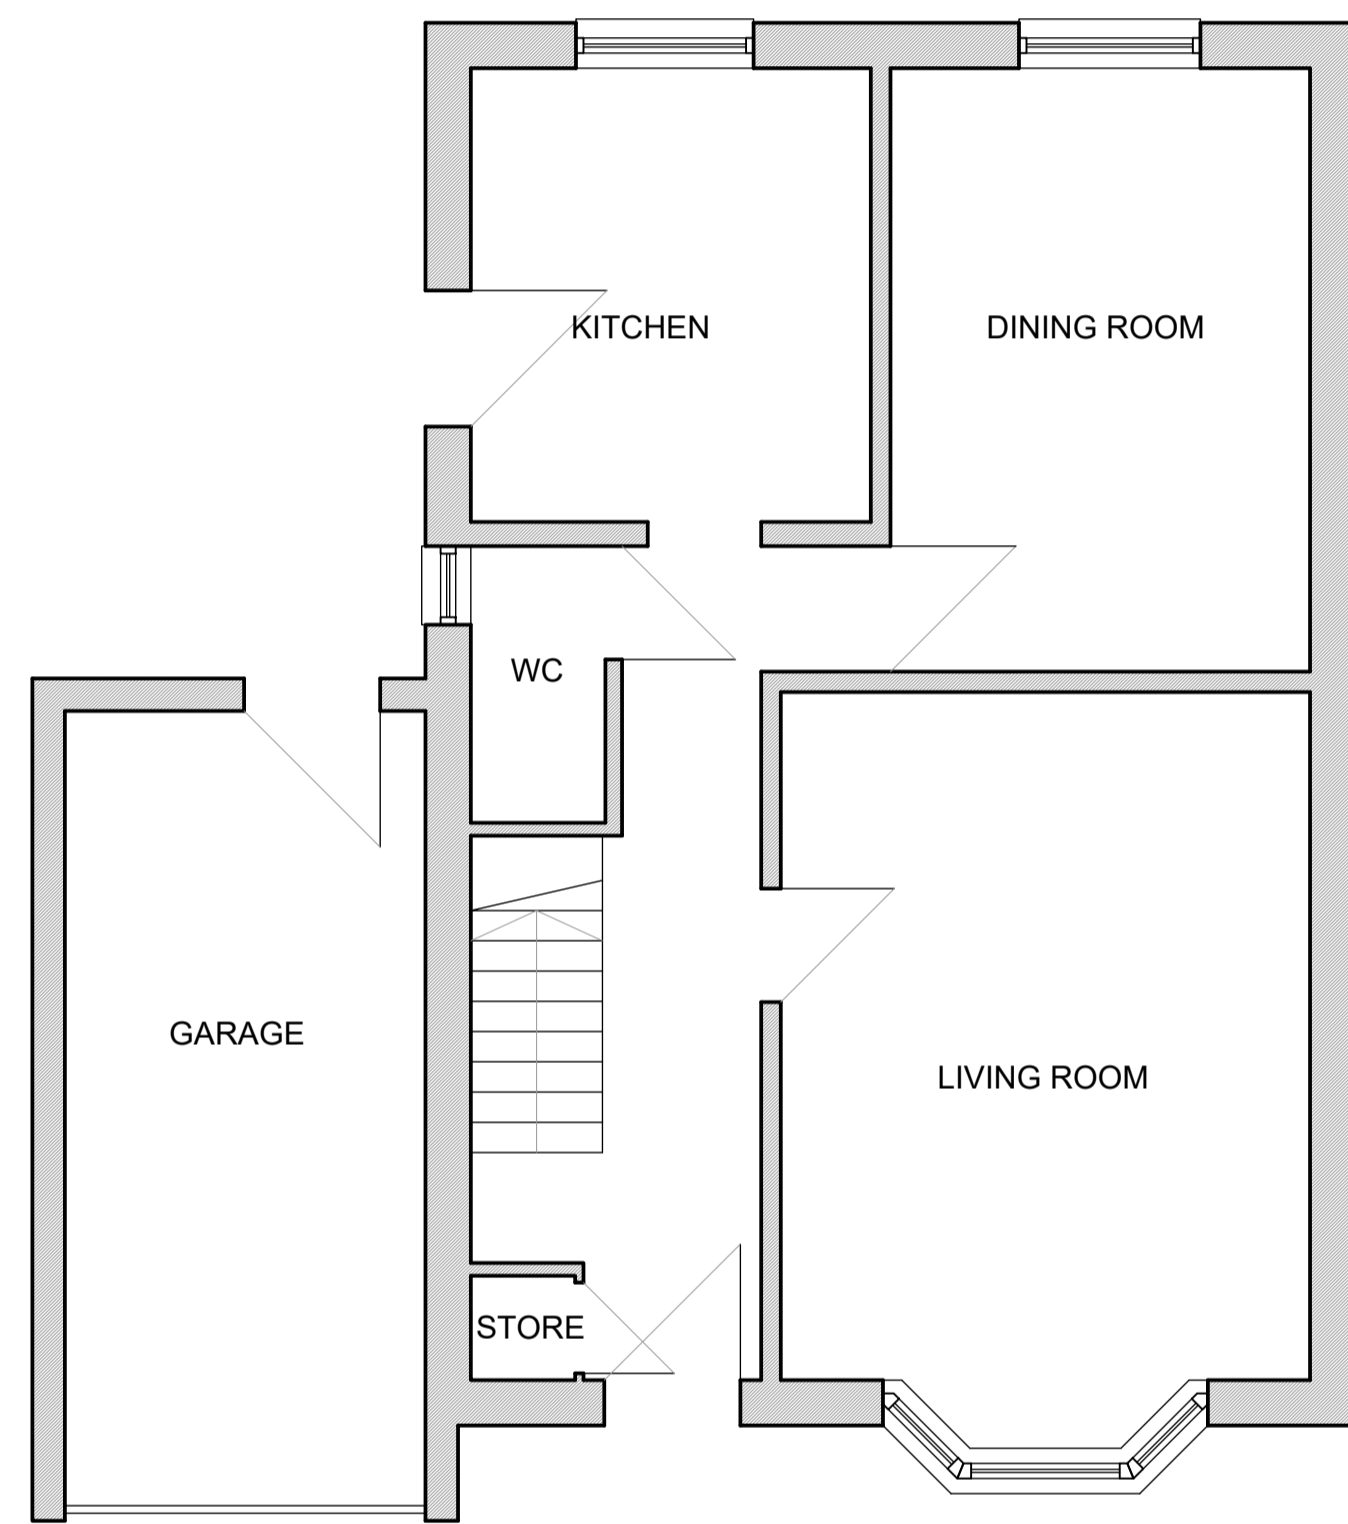

EXISTING
GROUND FLOOR PLAN

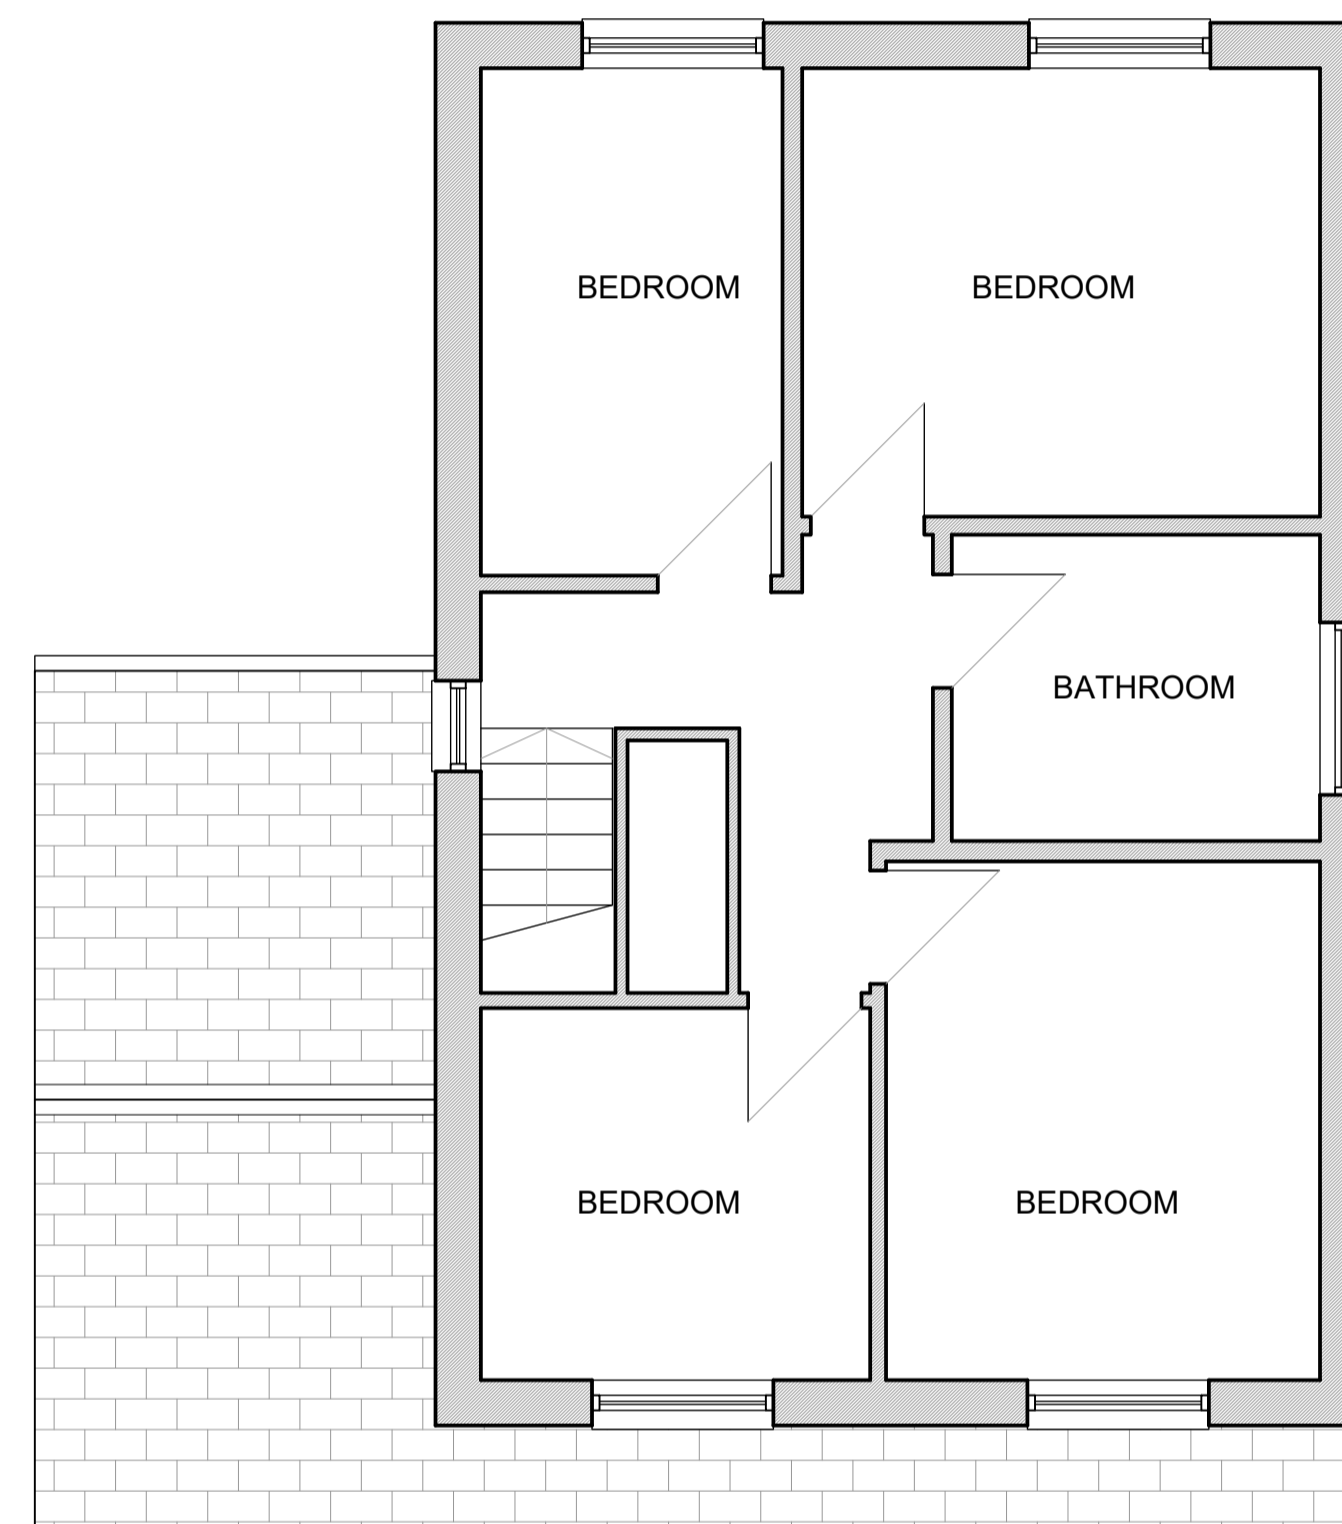

EXISTING
FIRST FLOOR PLAN


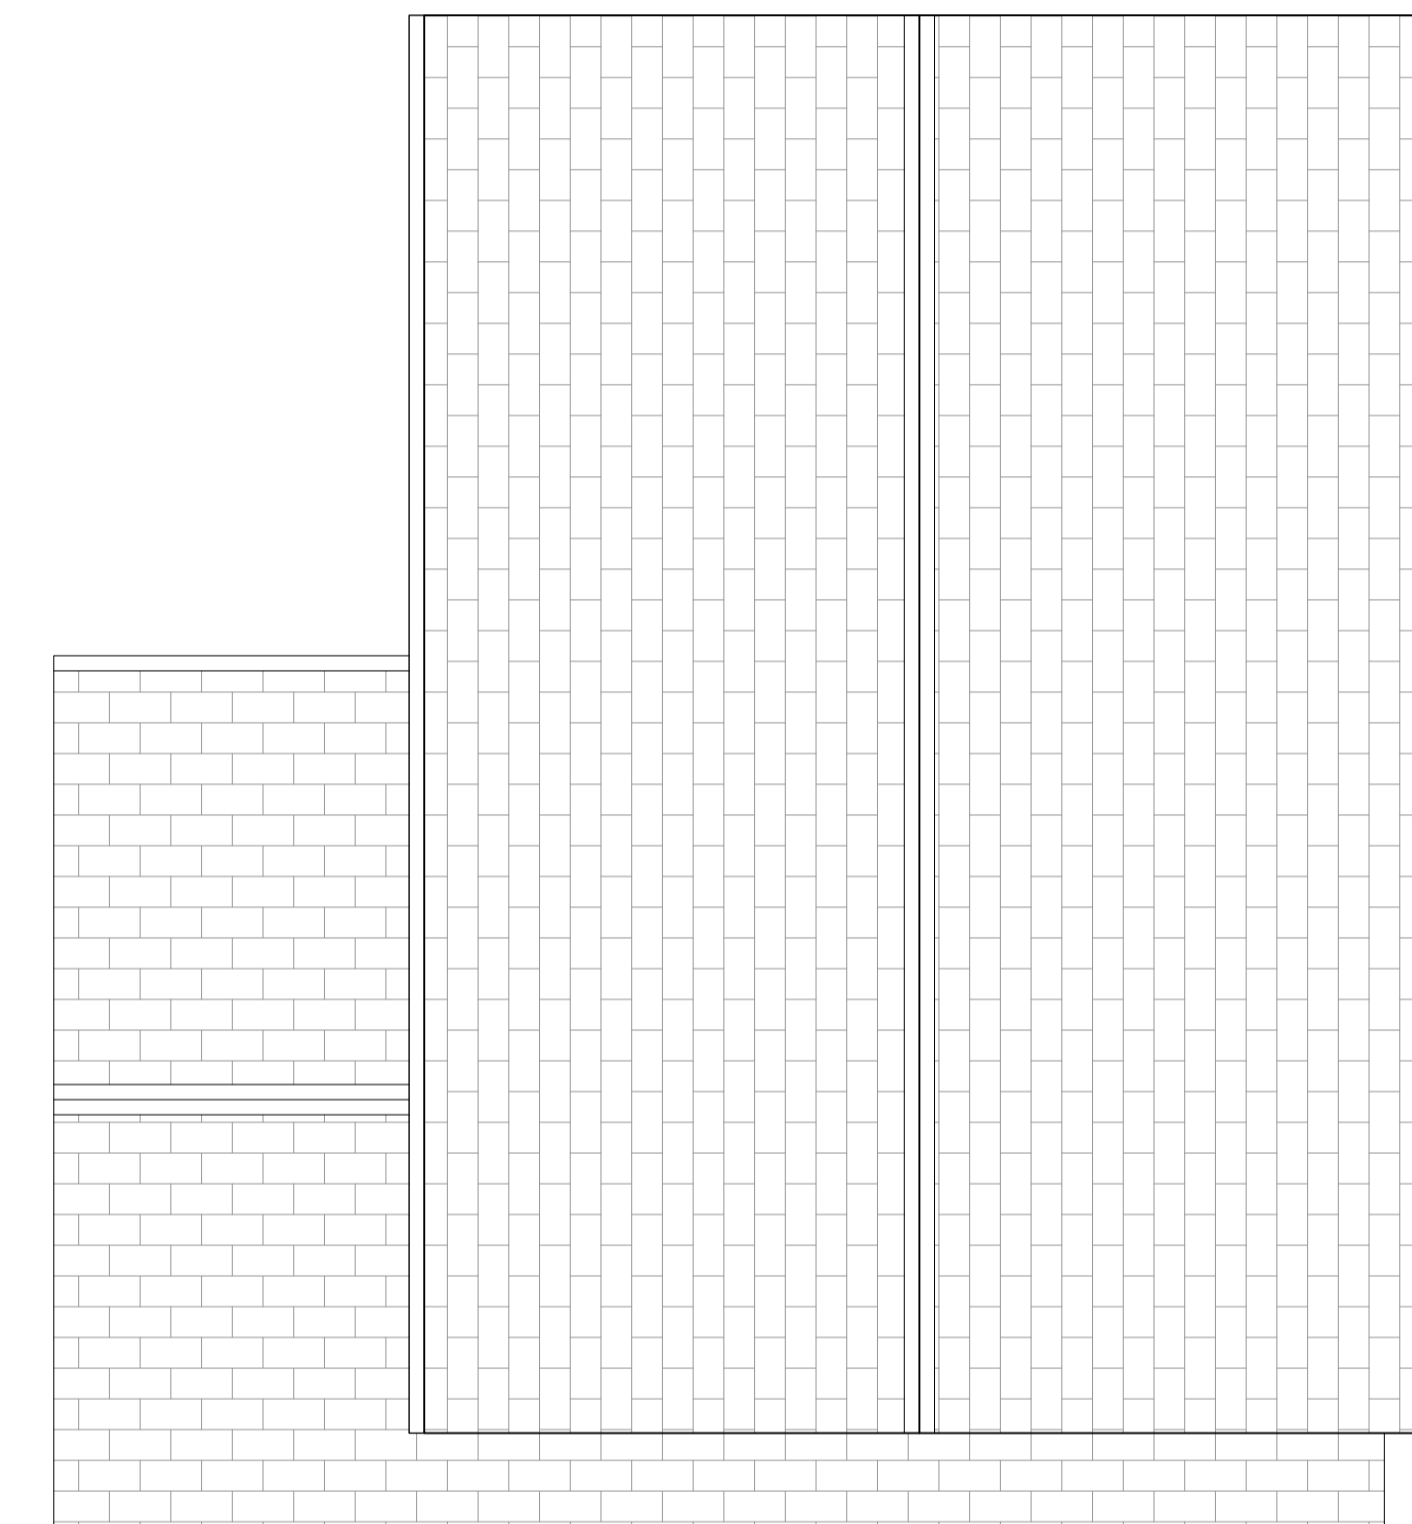


EXISTING
ROOF PLAN





EXISTING
FRONT ELEVATION

EXISTING
SIDE ELEVATION

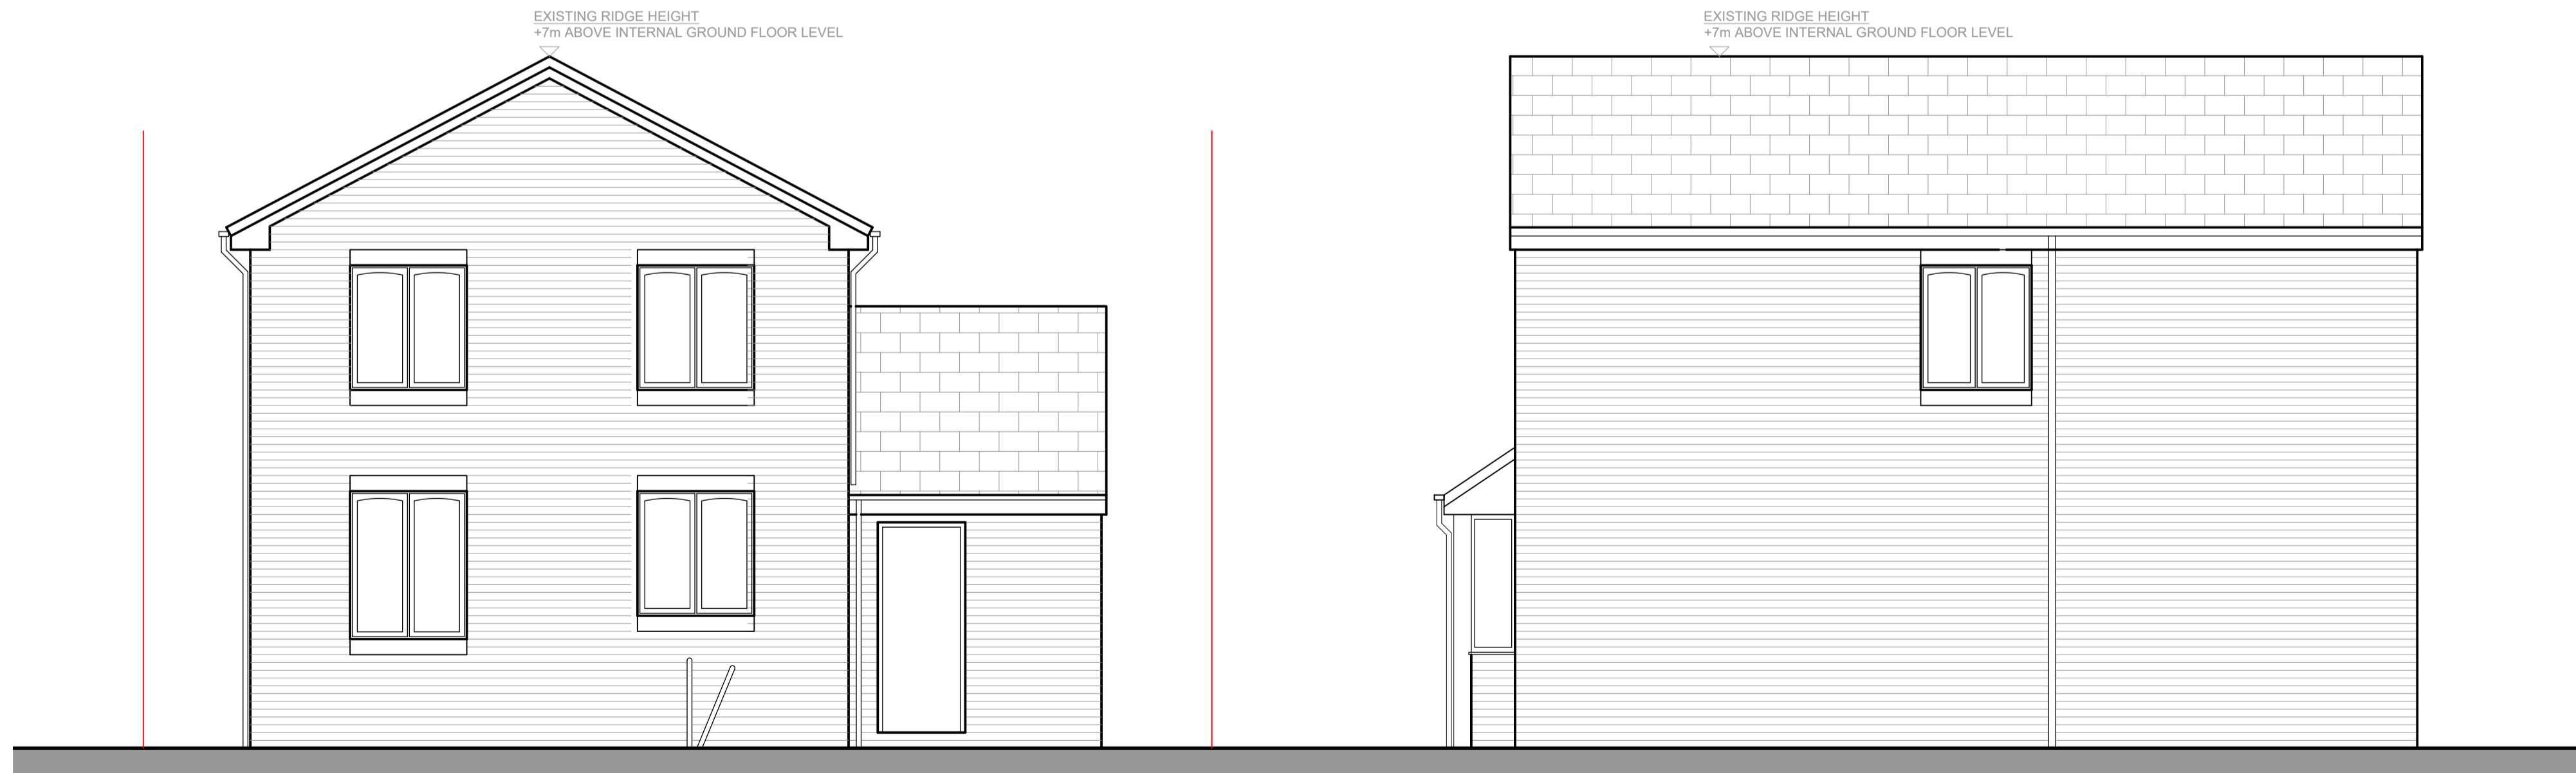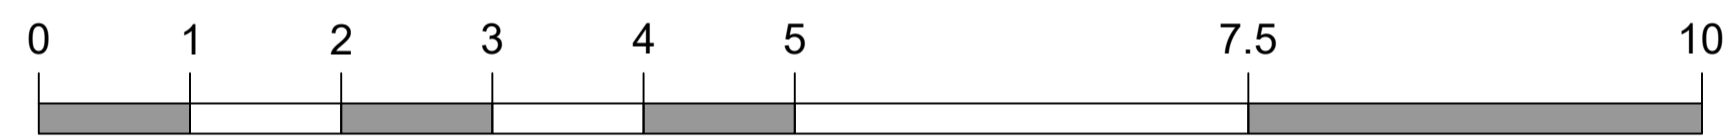


EXISTING
REAR ELEVATION


EXISTING
SIDE ELEVATION

 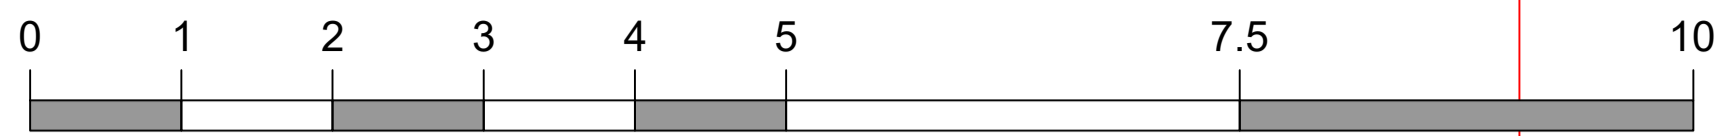

5 ORFORD CLOSE

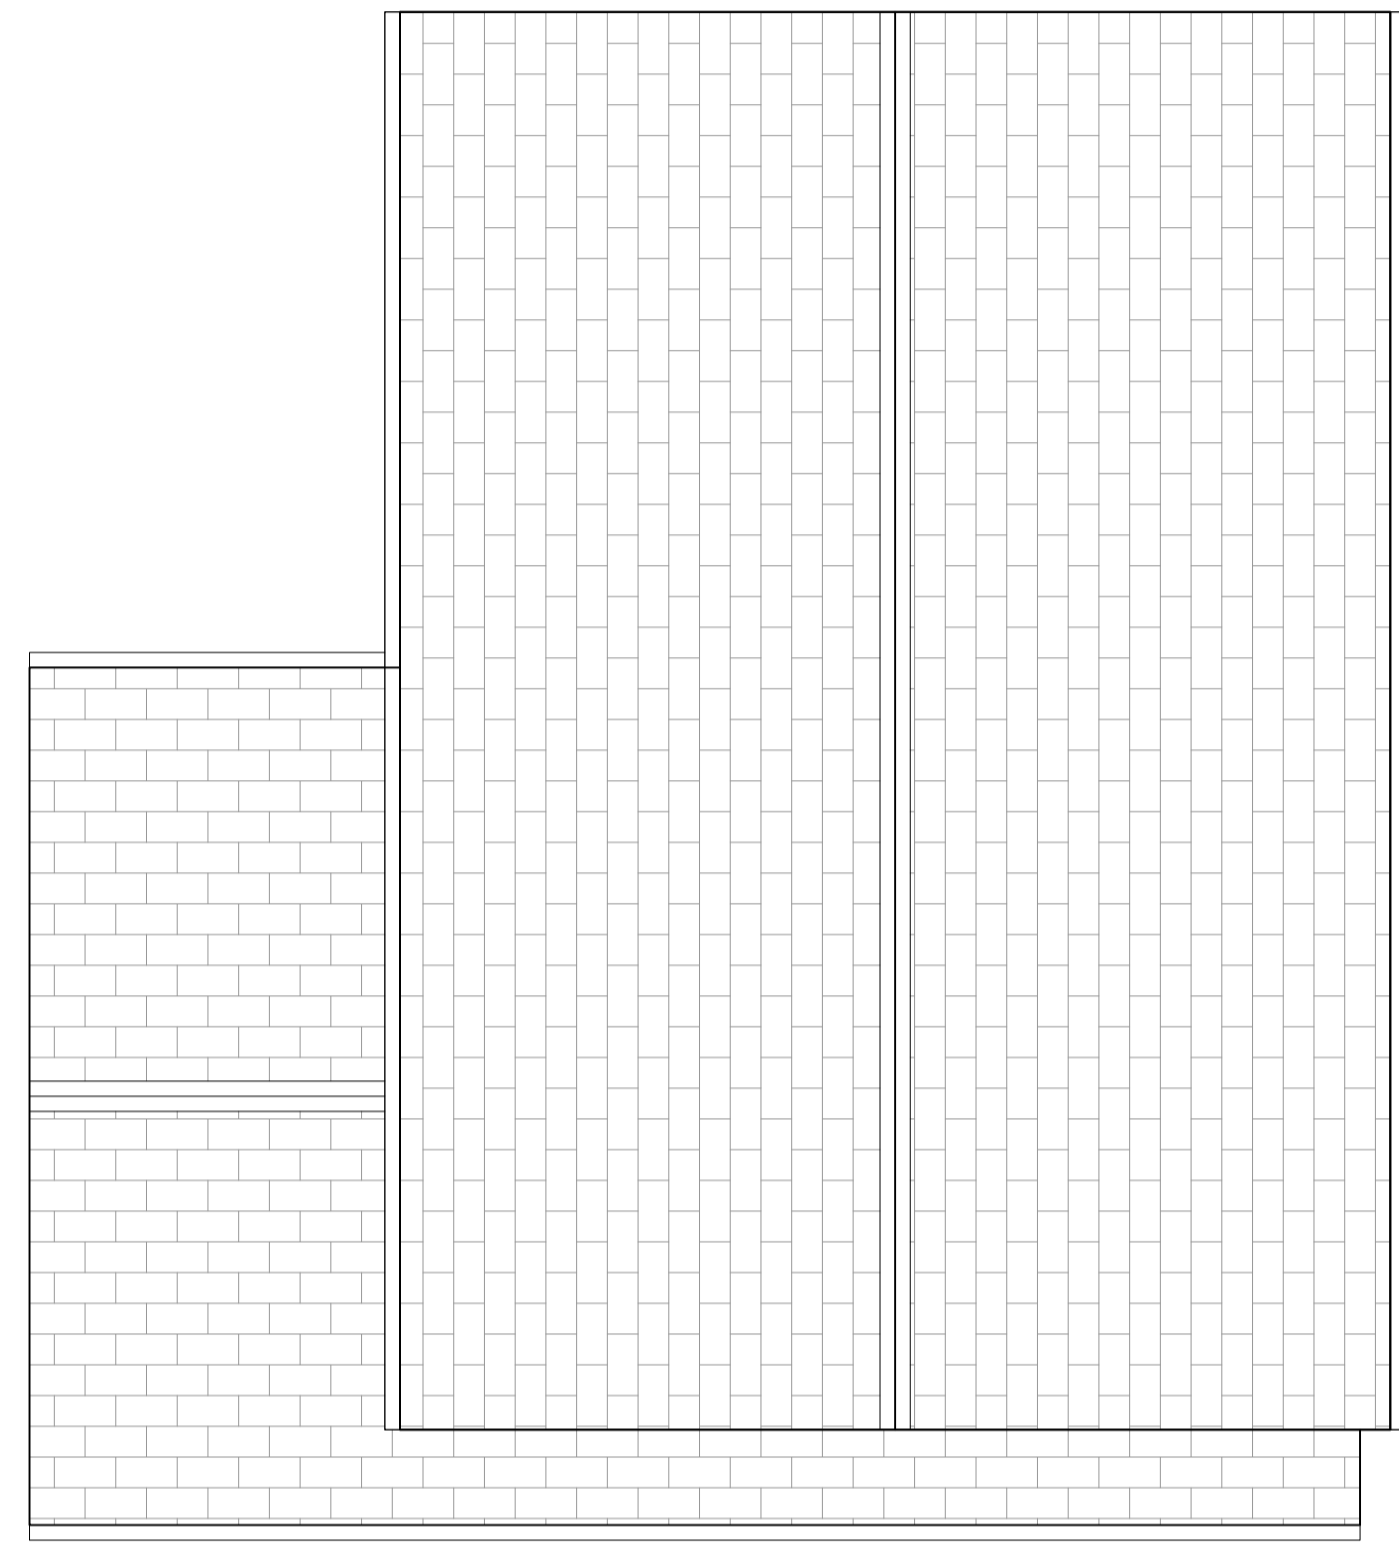

7 ORFORD CLOSE

 

9 ORFORD CLOSE



5 ORFORD CLOSE



7 ORFORD CLOSE






9 ORFORD CLOSE

7
ORFORD CLOSE
HIGH LANE - STOCKPORT


DRAWING 1003-010
EXISTING
STREET SCENE

SCALE - 1:50@A1 DRAWN - APRIL 2022

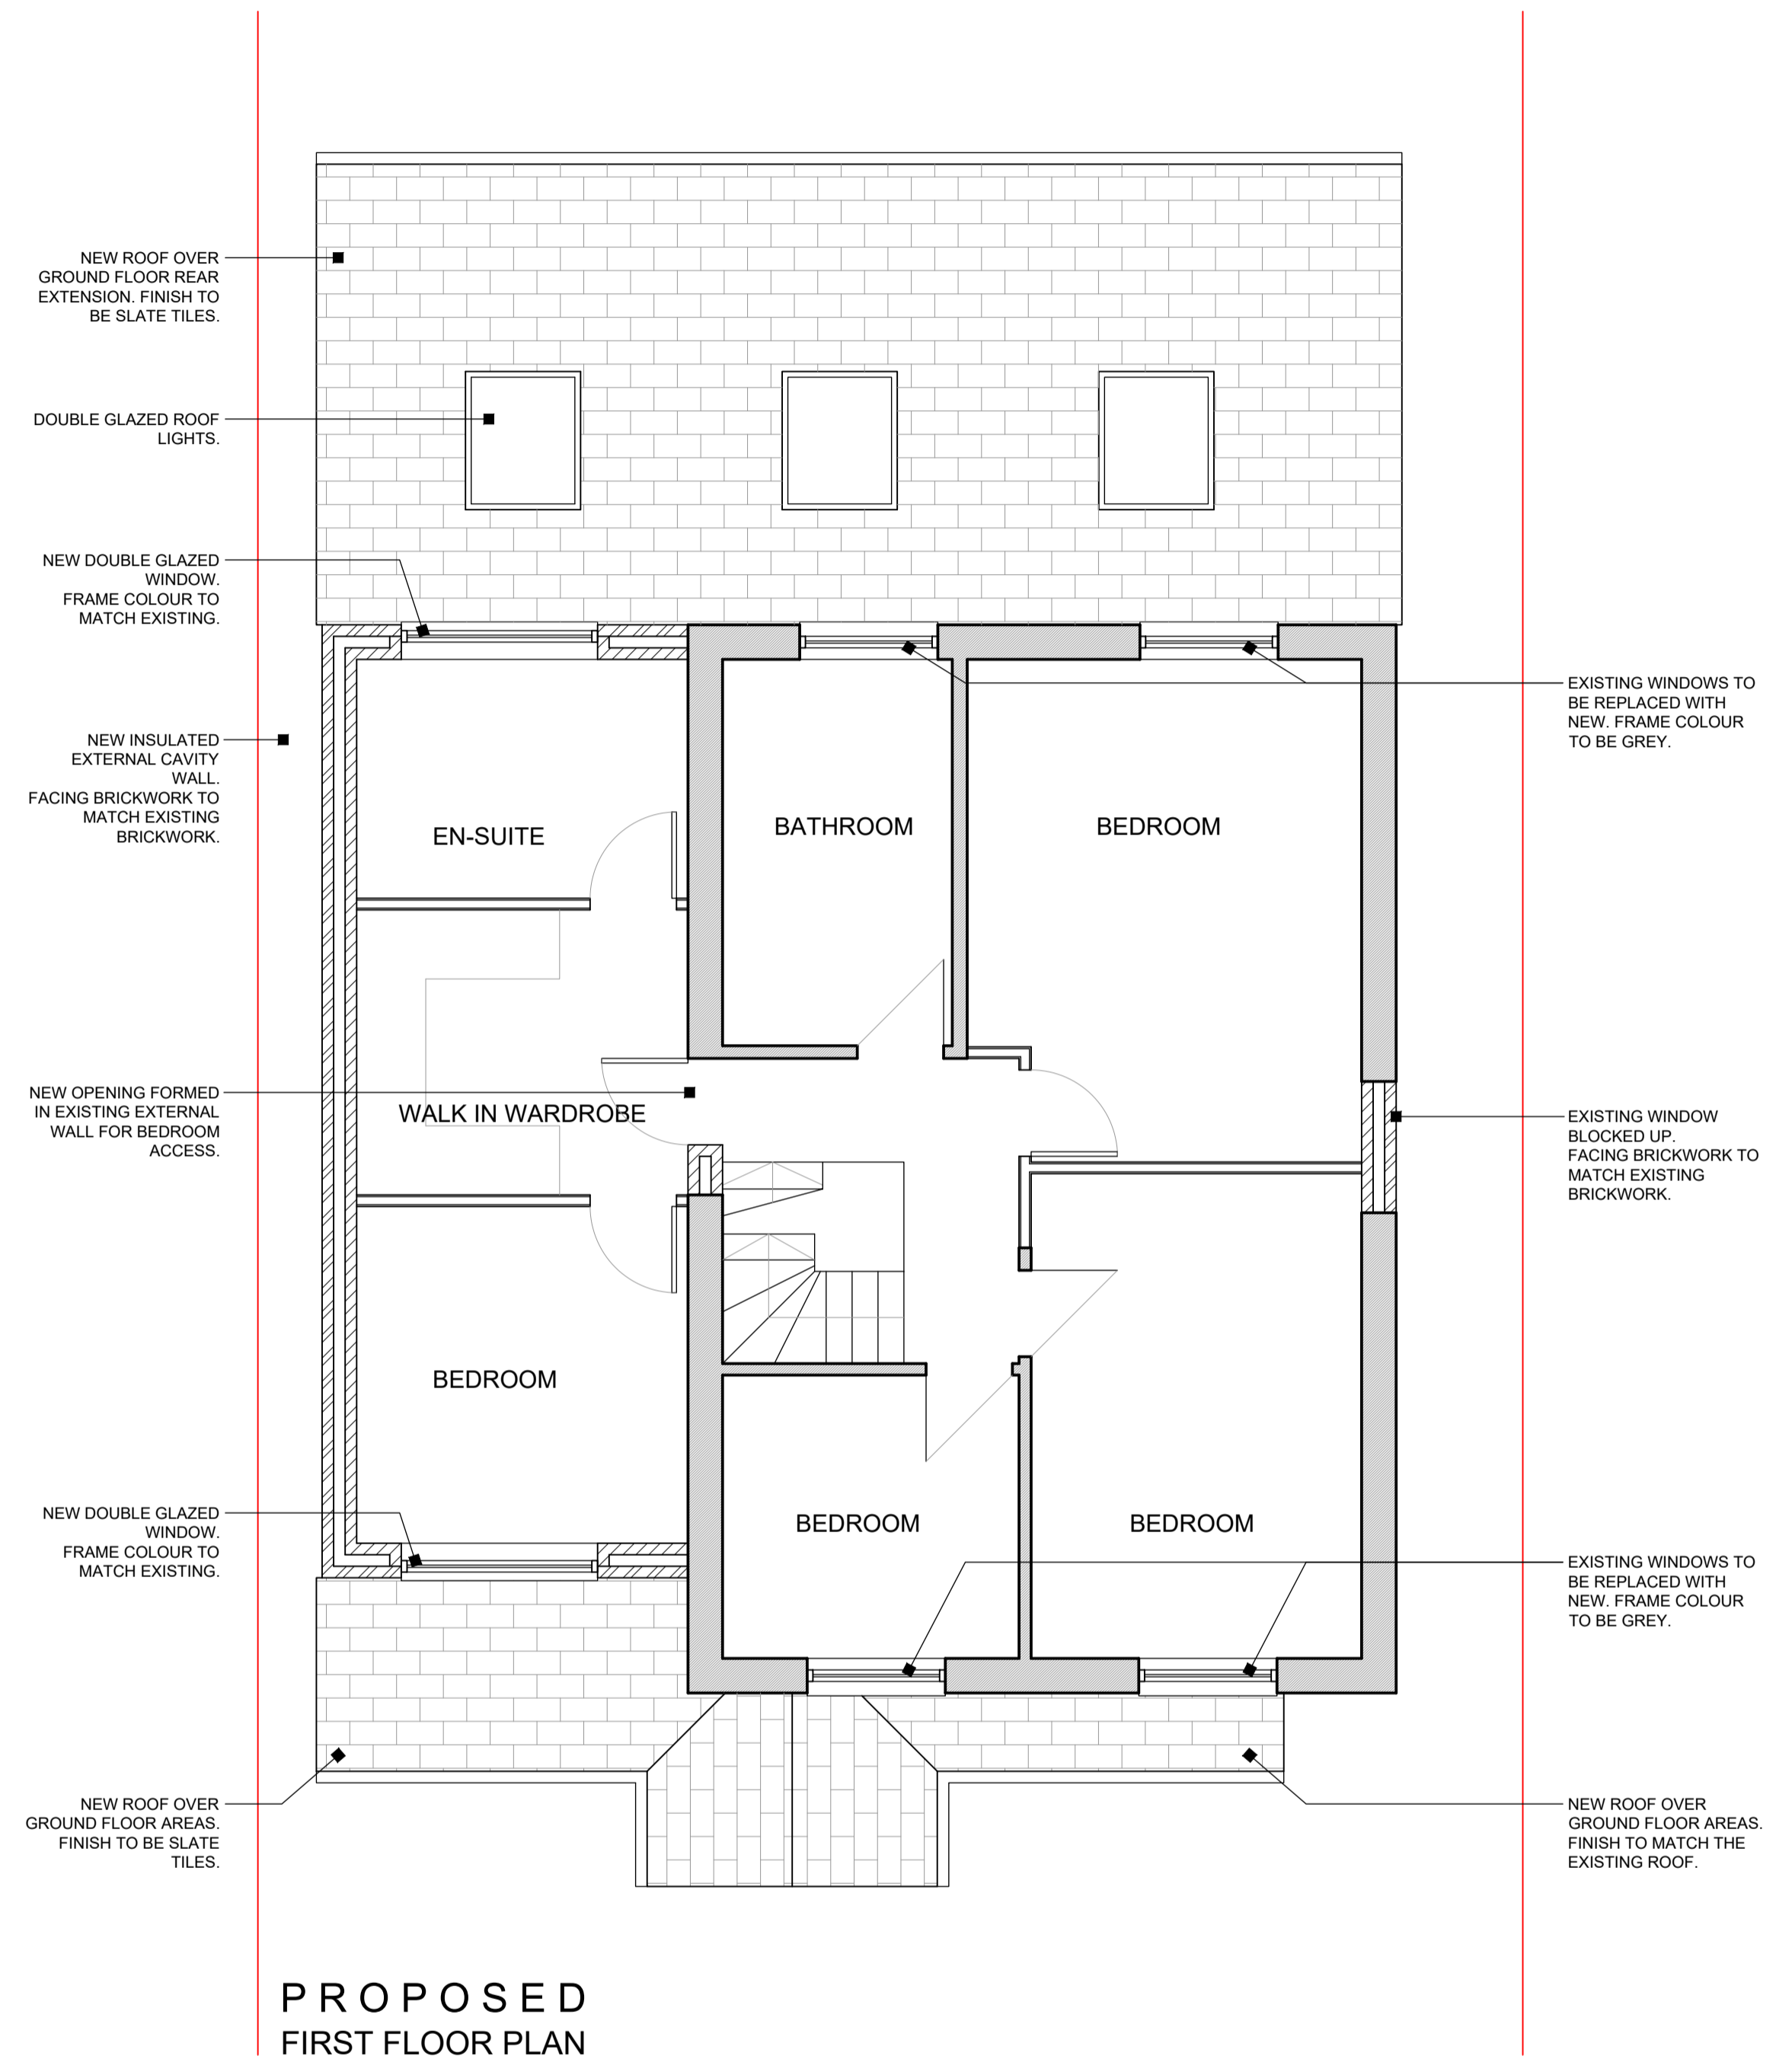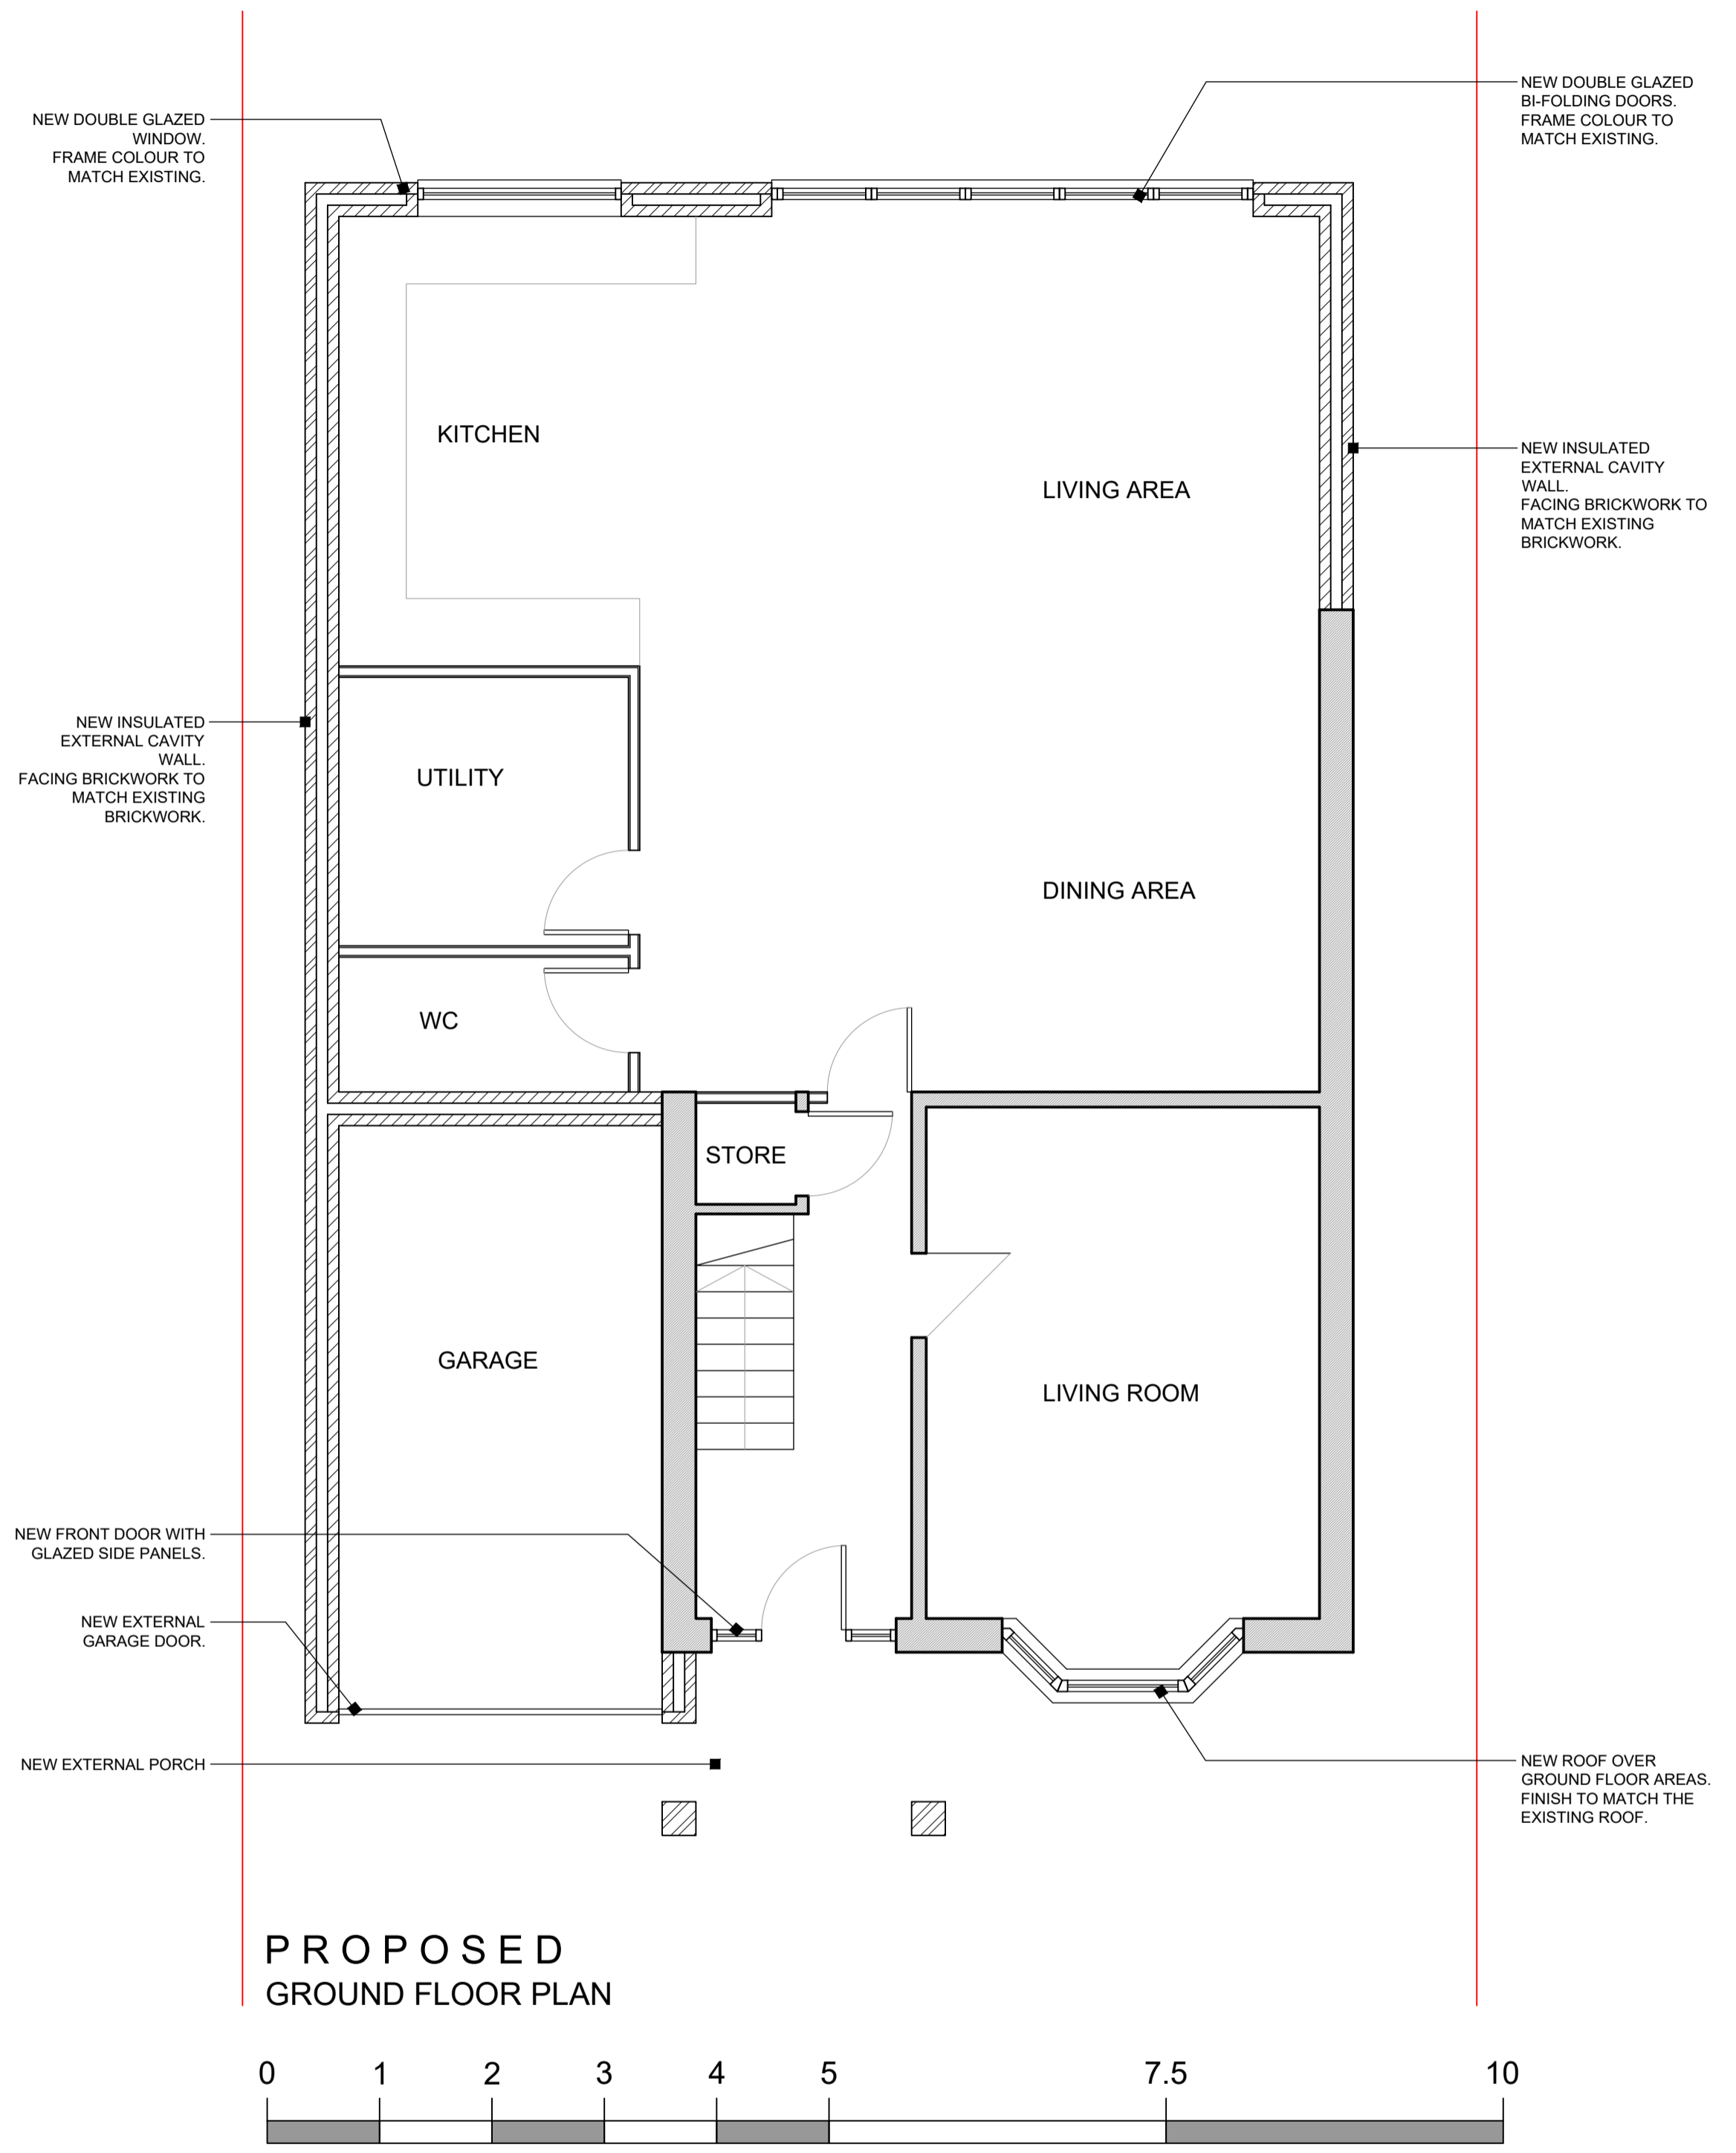

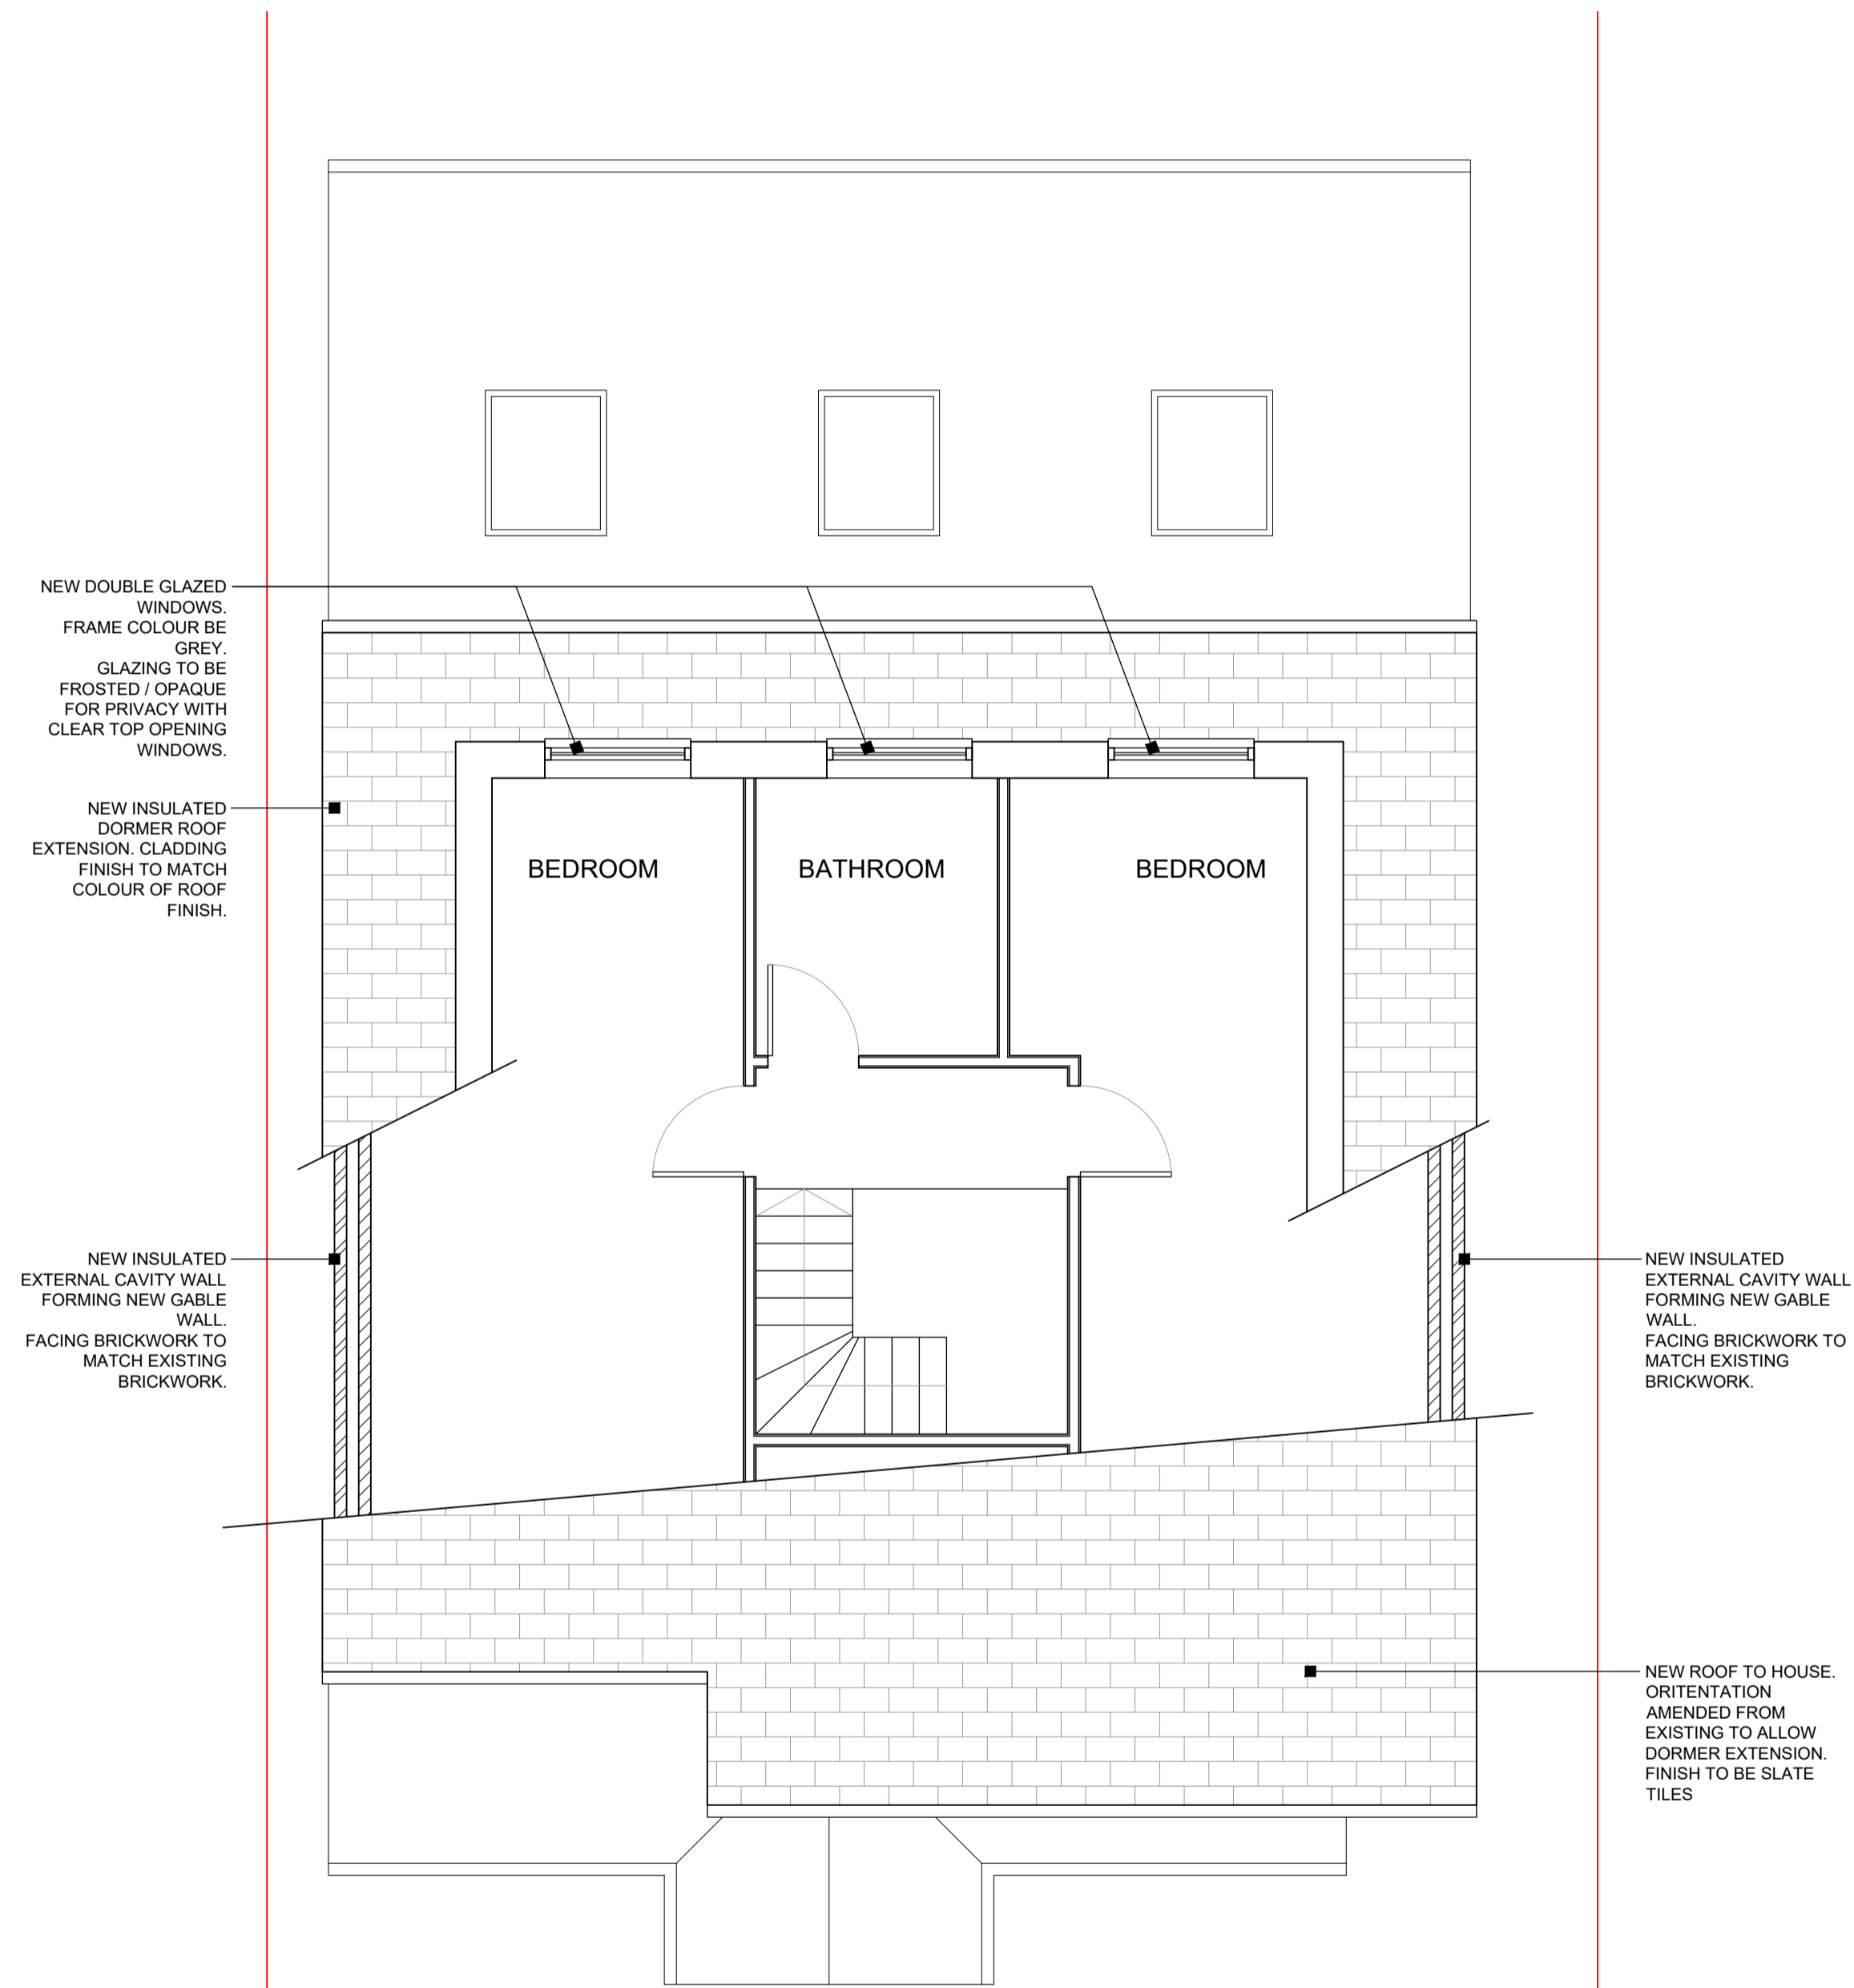


**PROPOSED
DORMER PLAN**

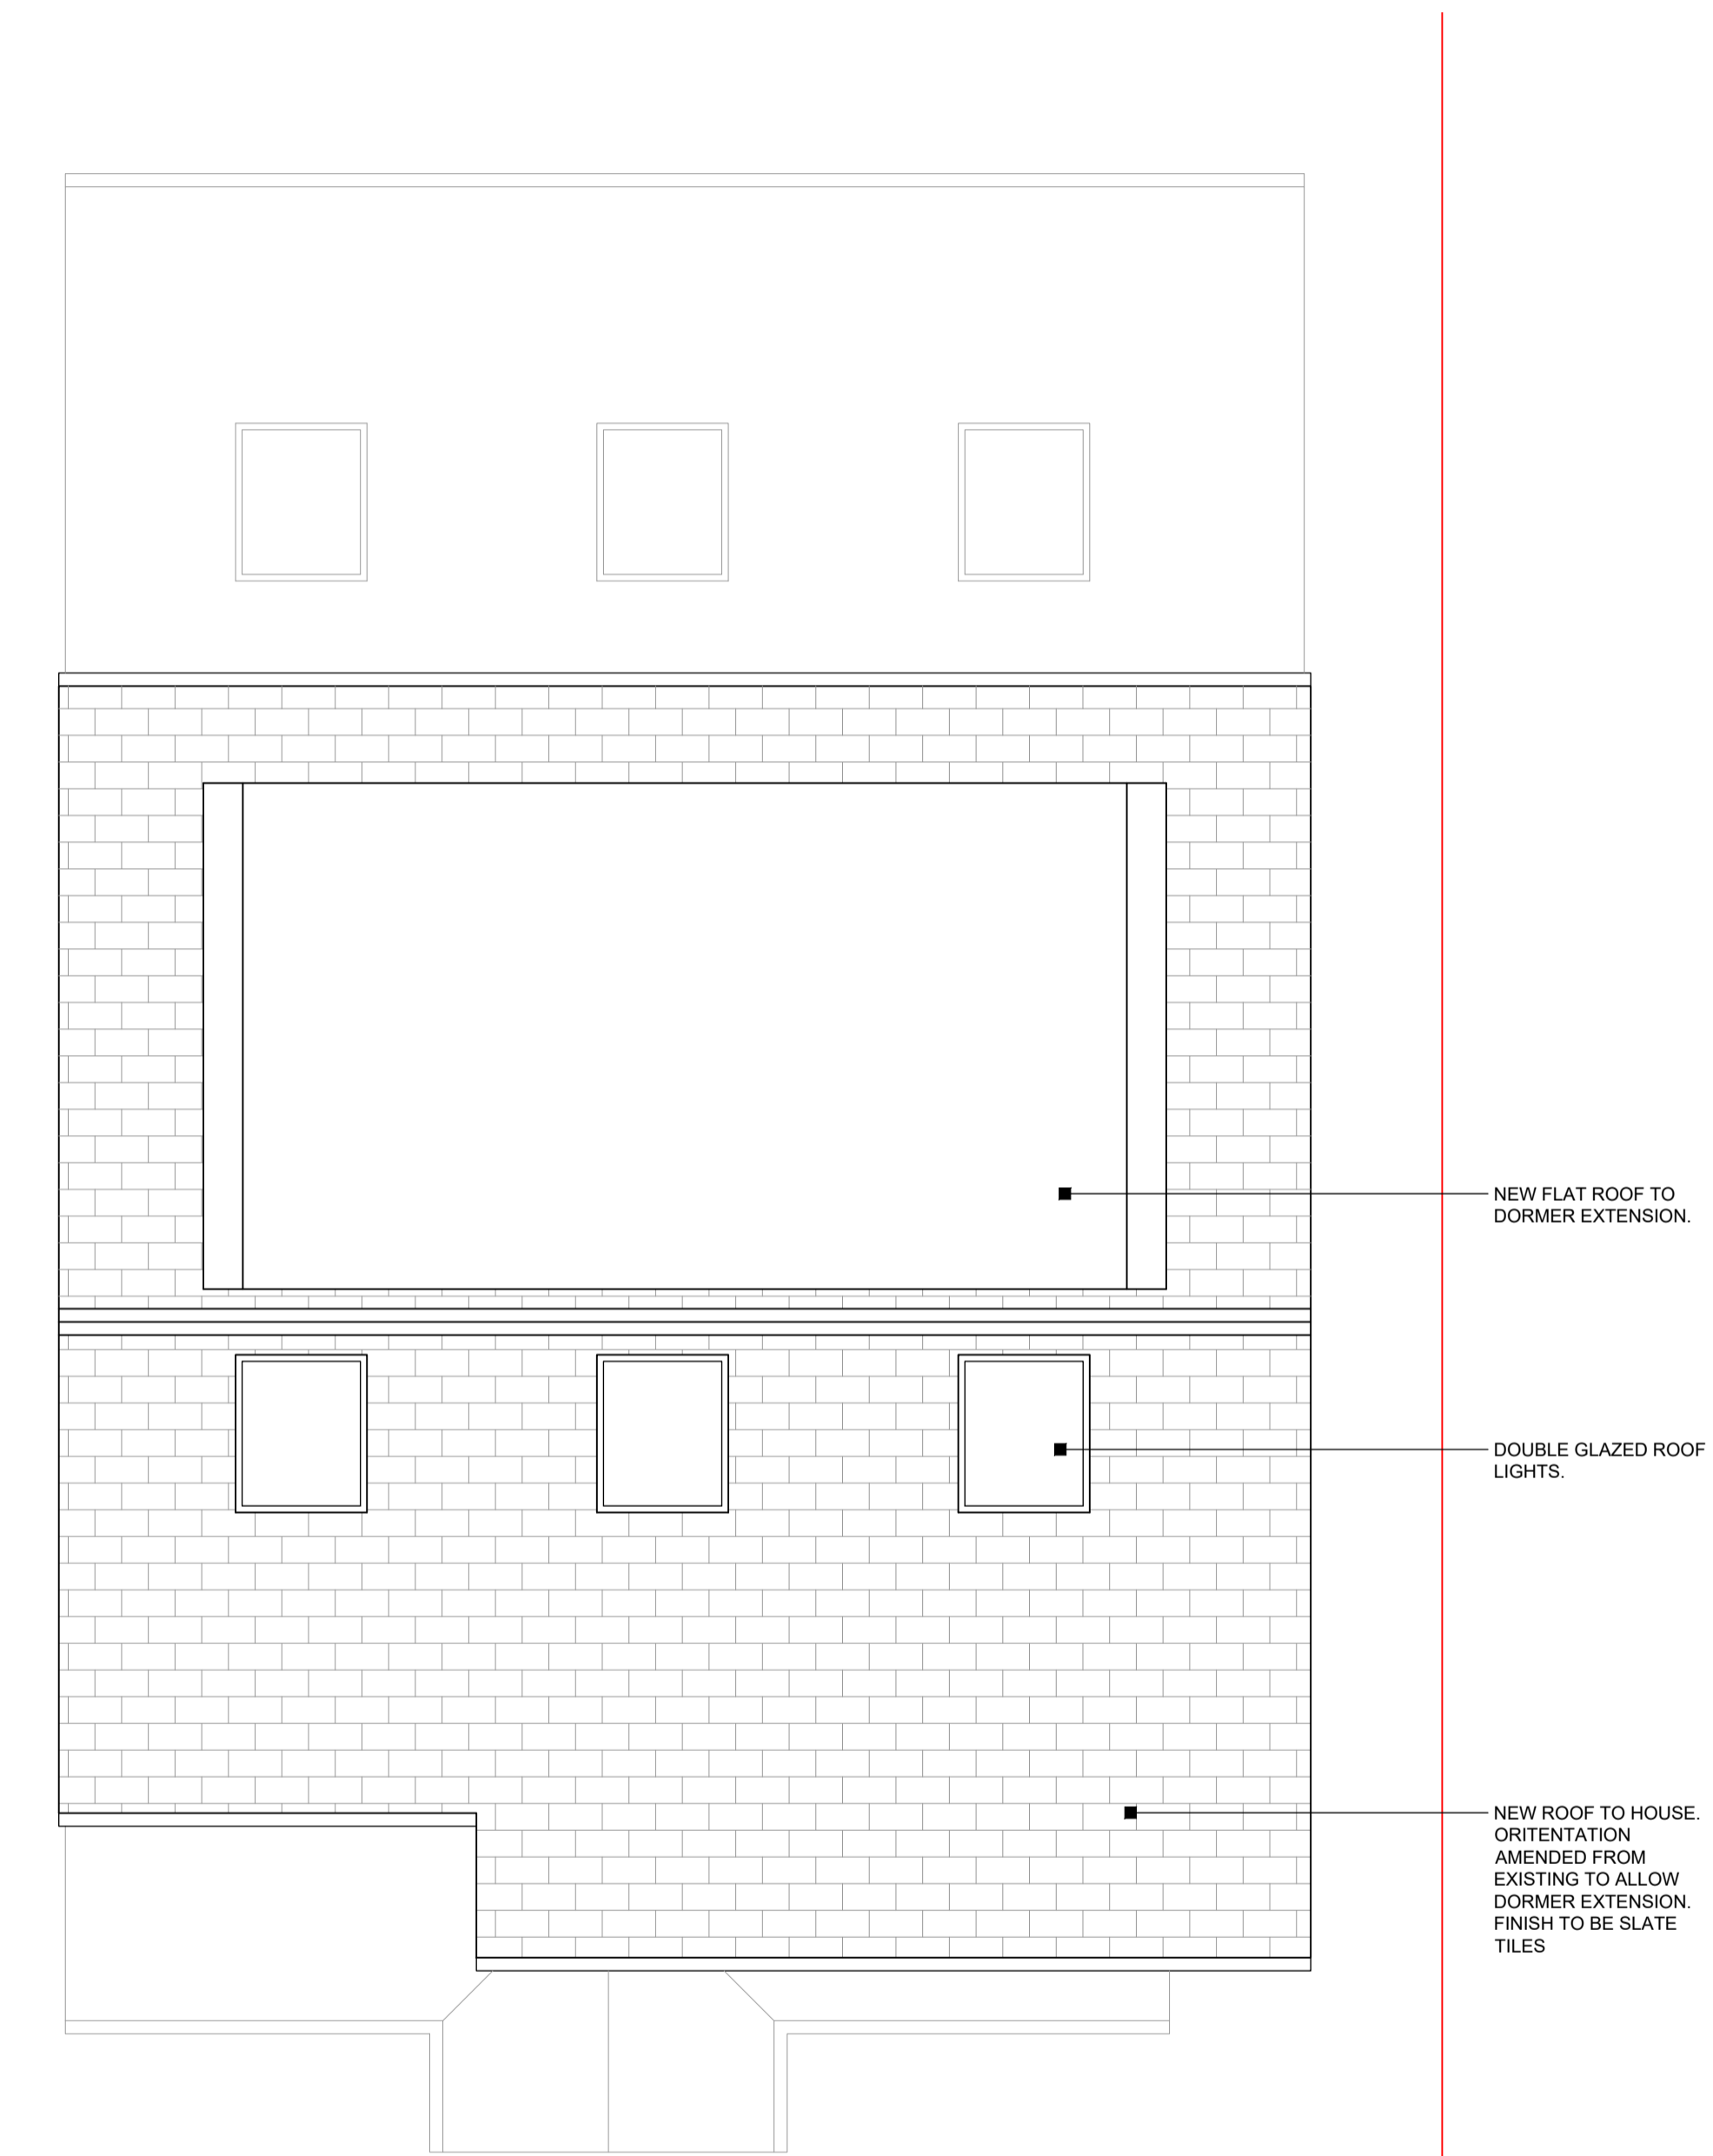


**PROPOSED
DORMER PLAN**




PROPOSED
FRONT ELEVATION

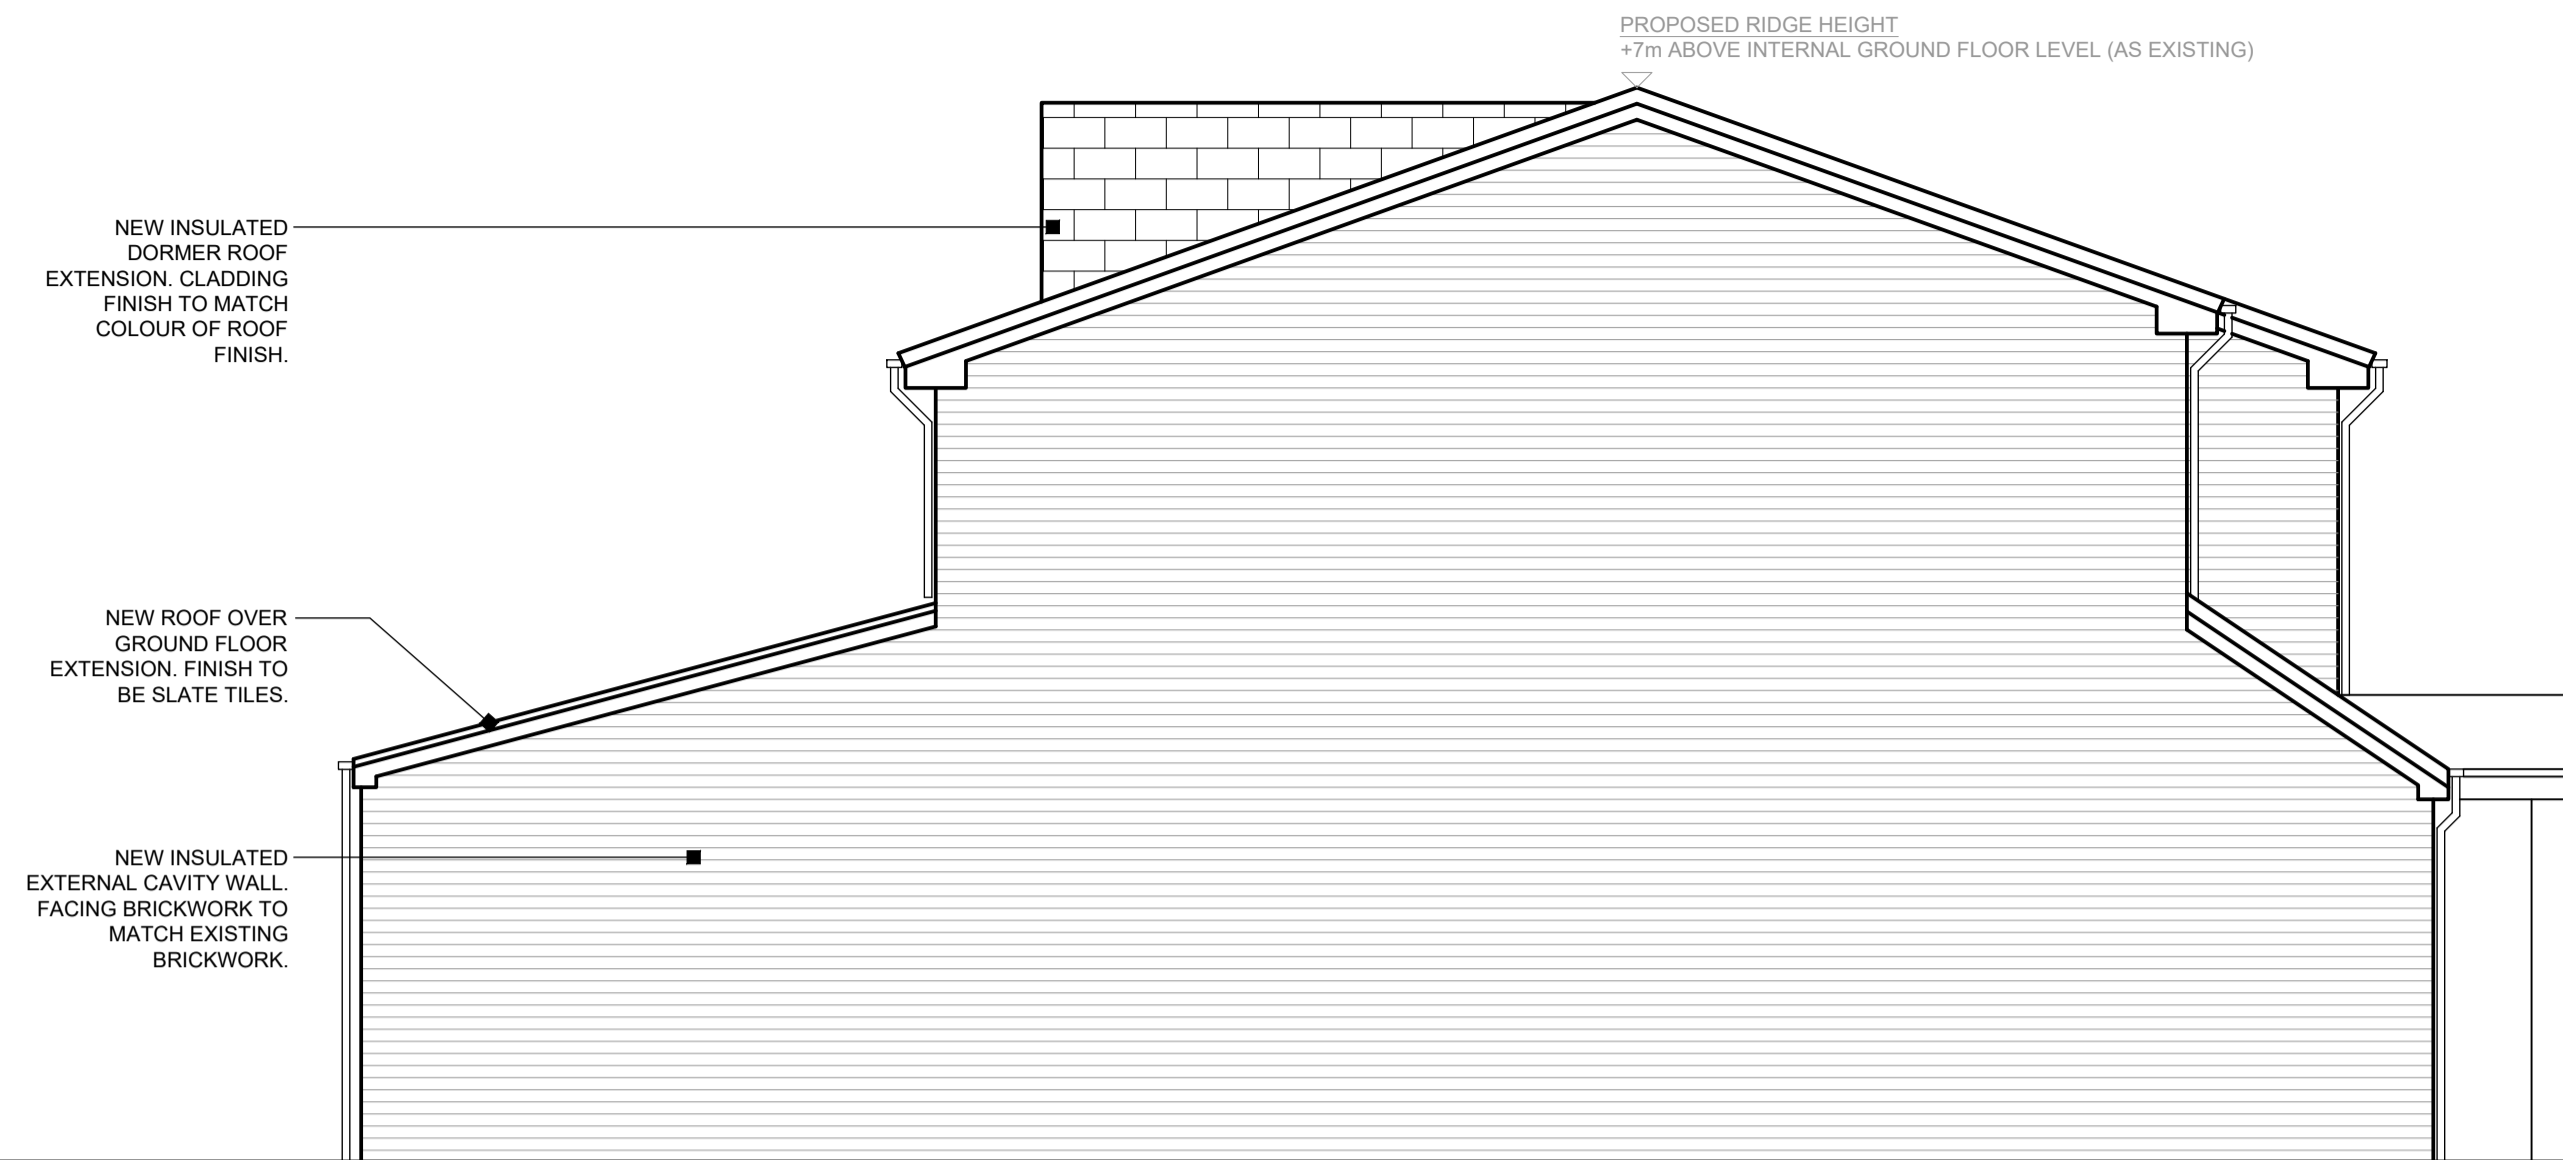


PROPOSED
SIDE ELEVATION

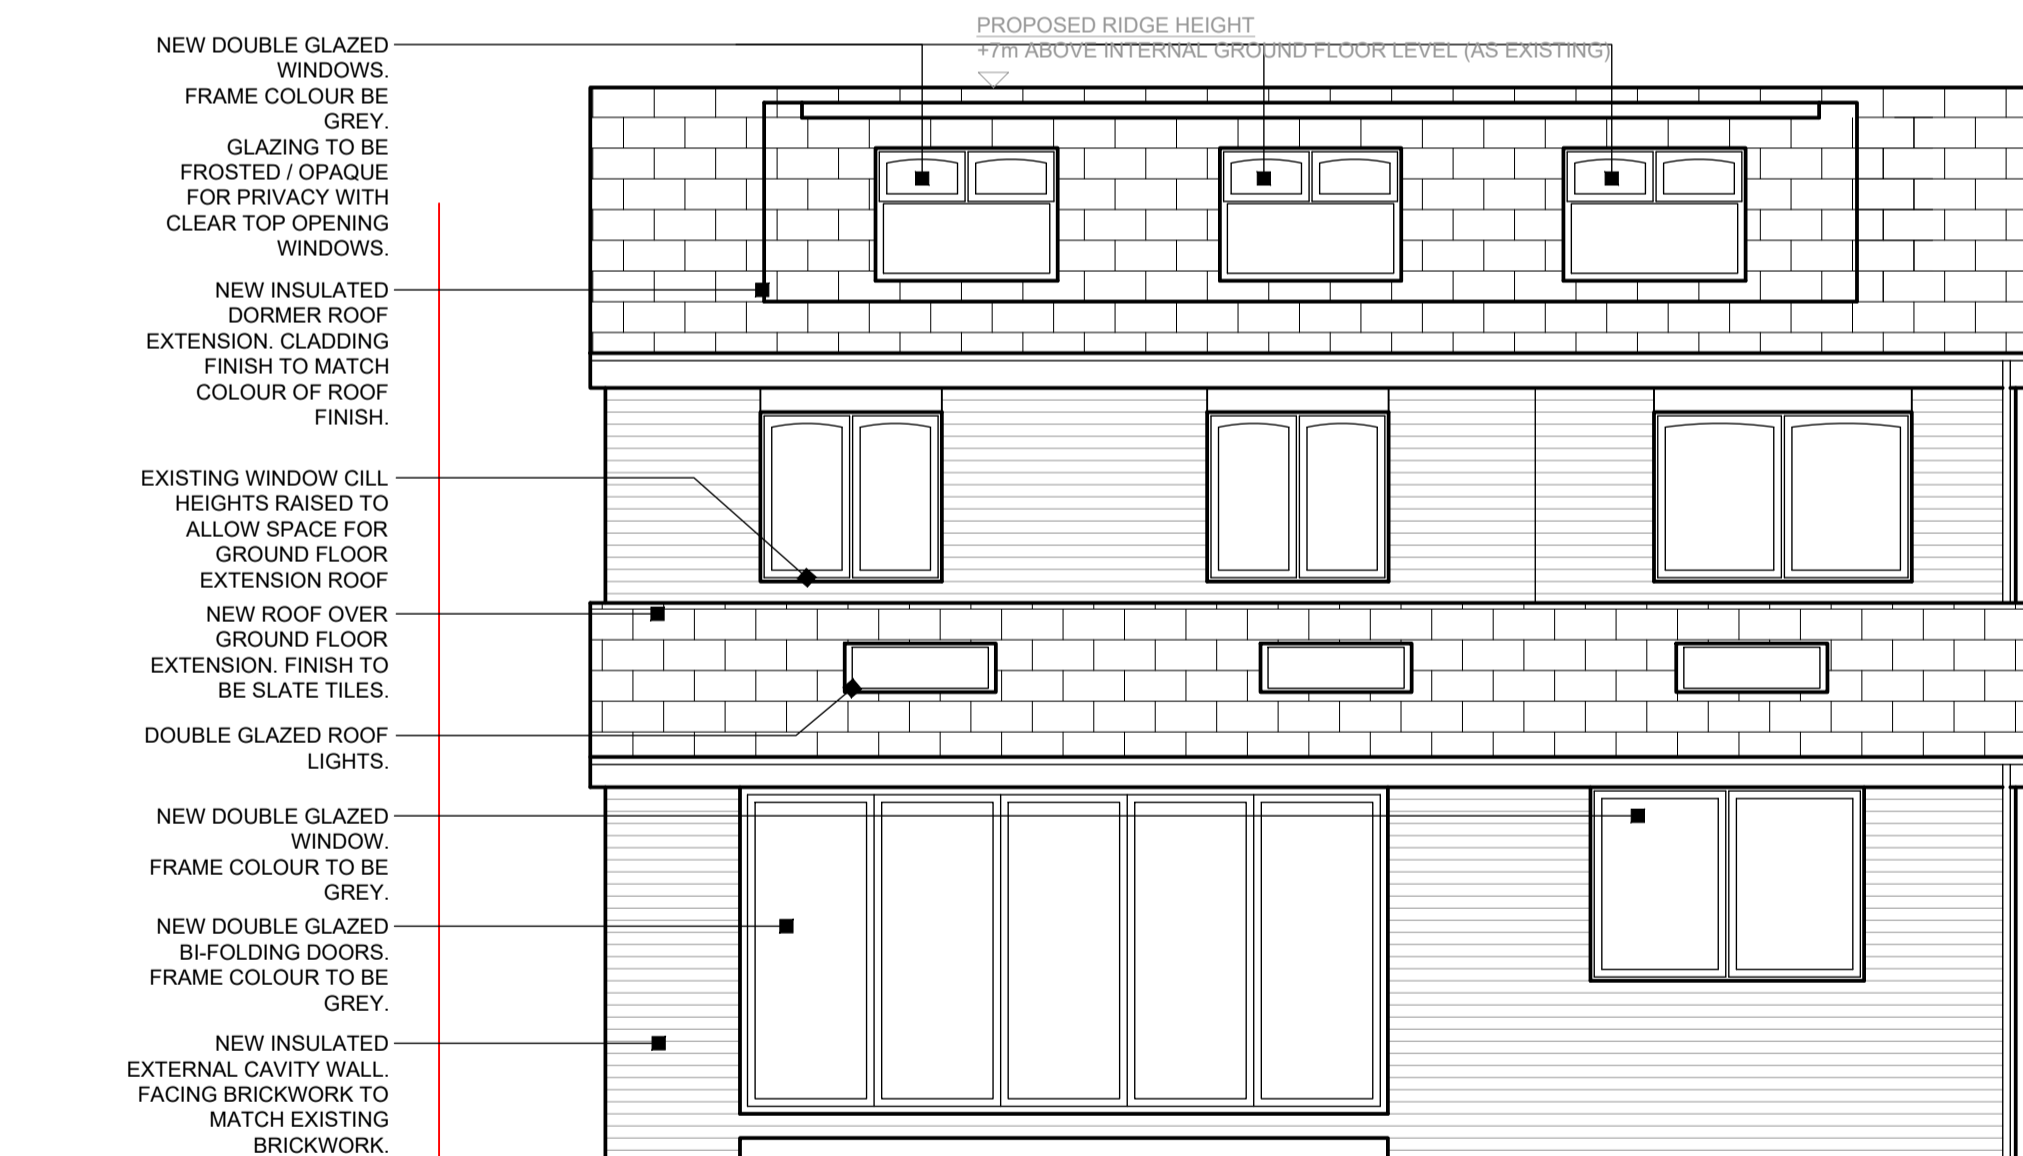


PROPOSED
REAR ELEVATION

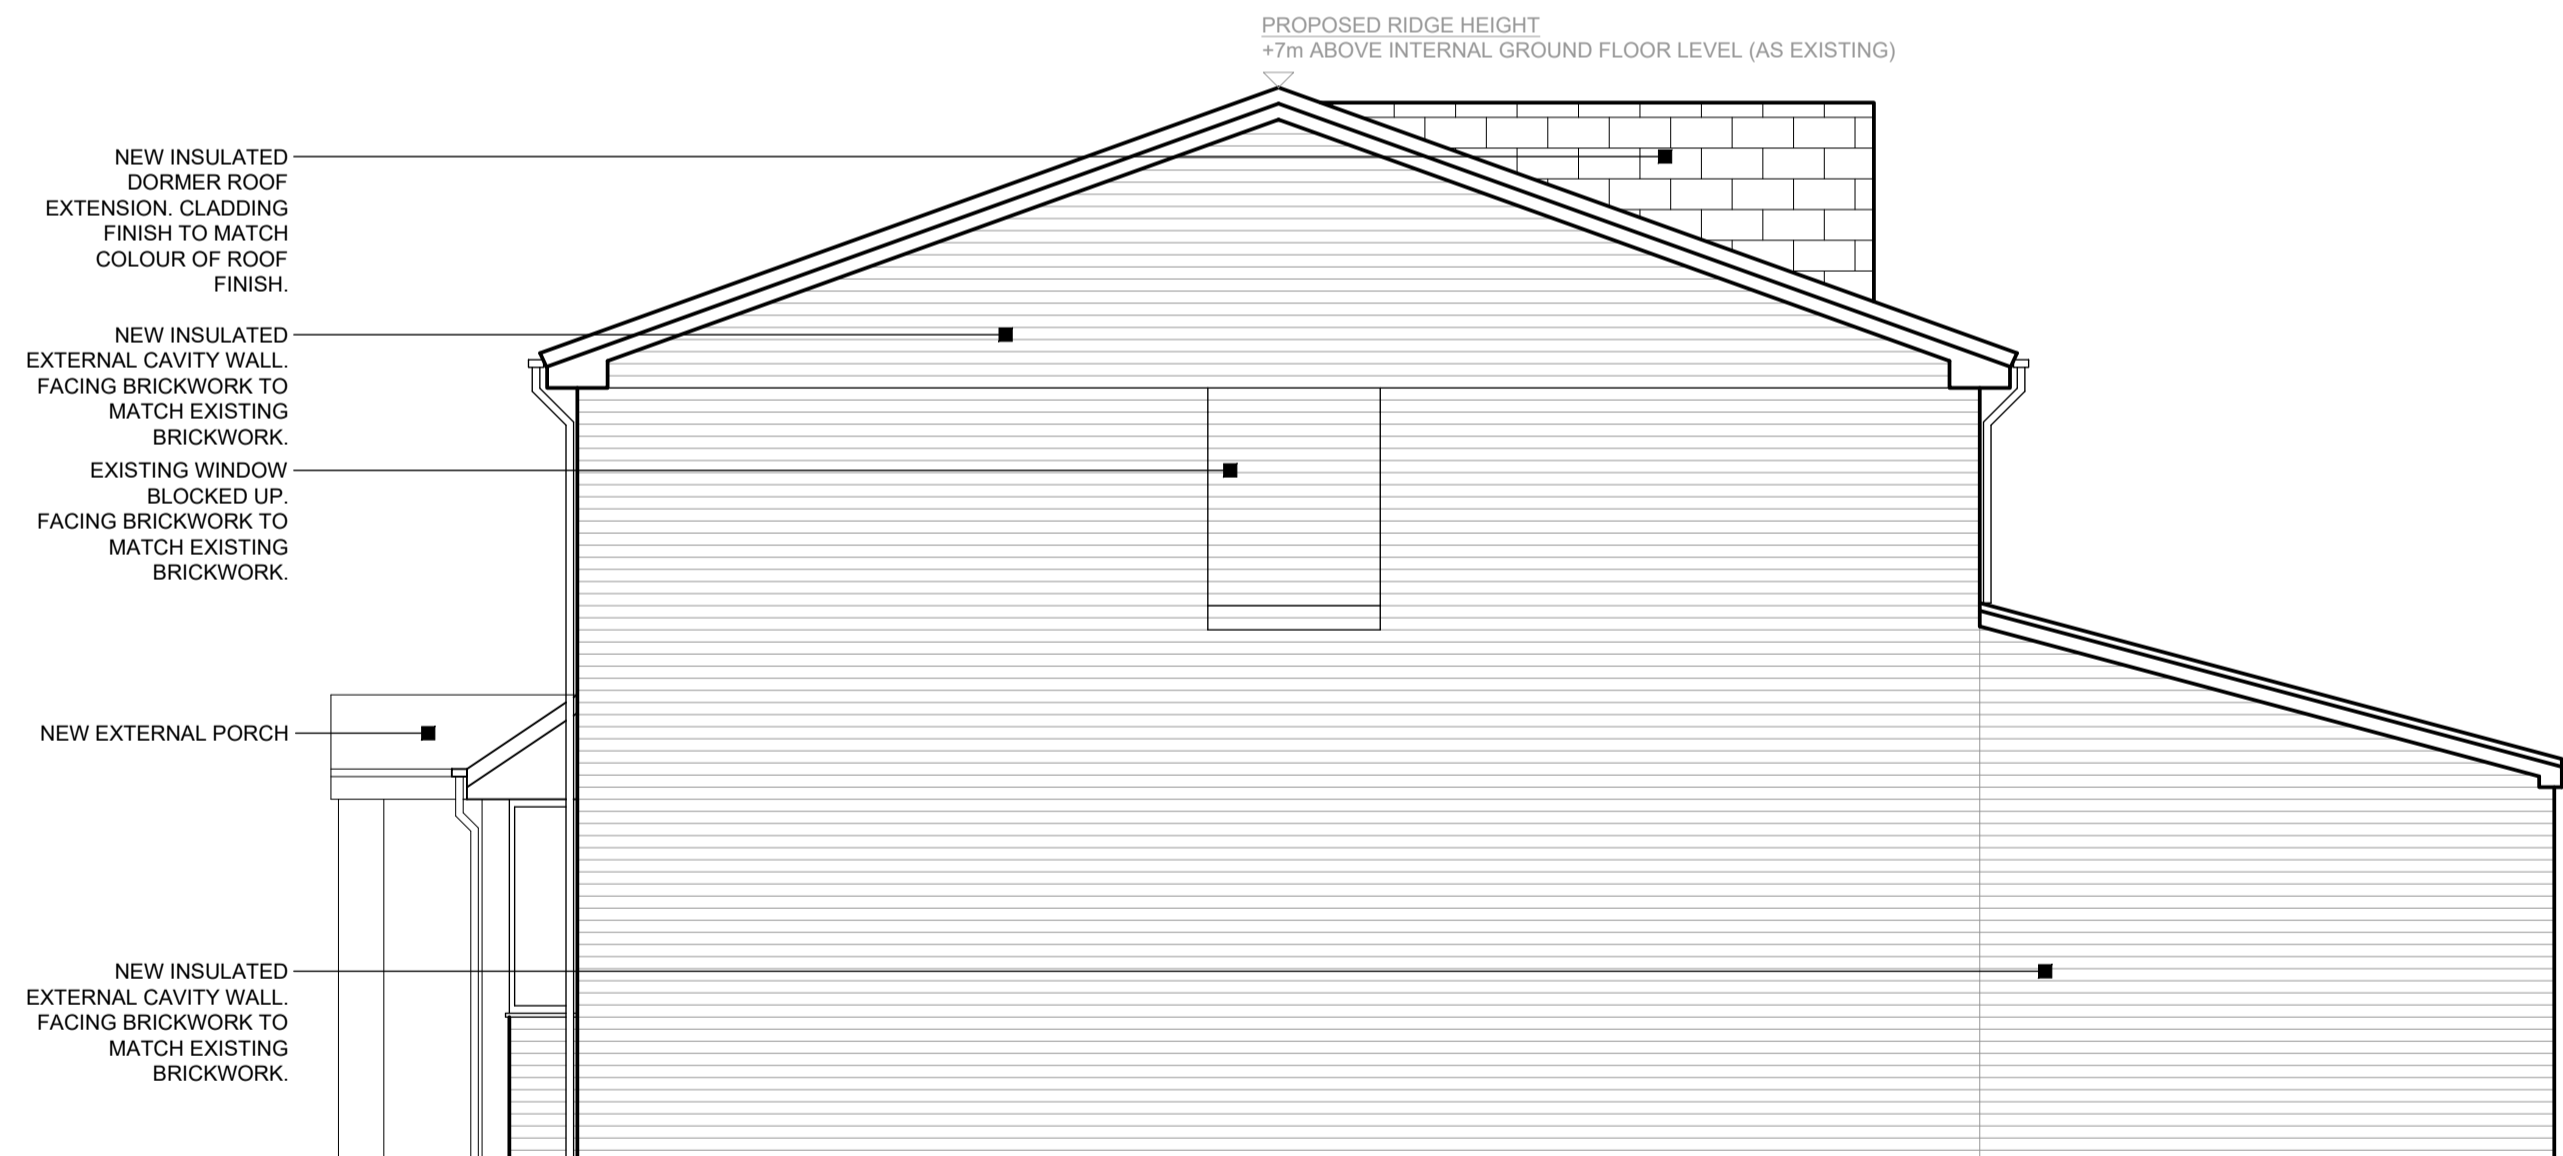


PROPOSED
SIDE ELEVATION

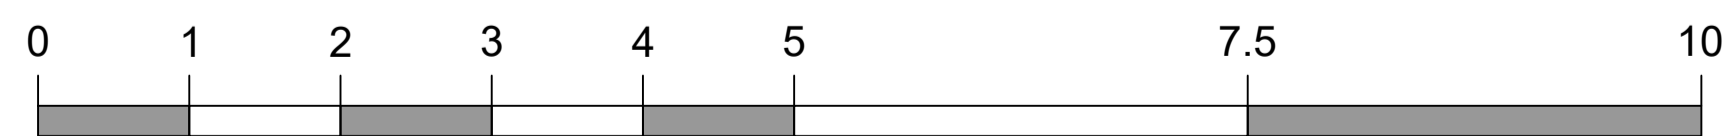


 

5 ORFORD CLOSE

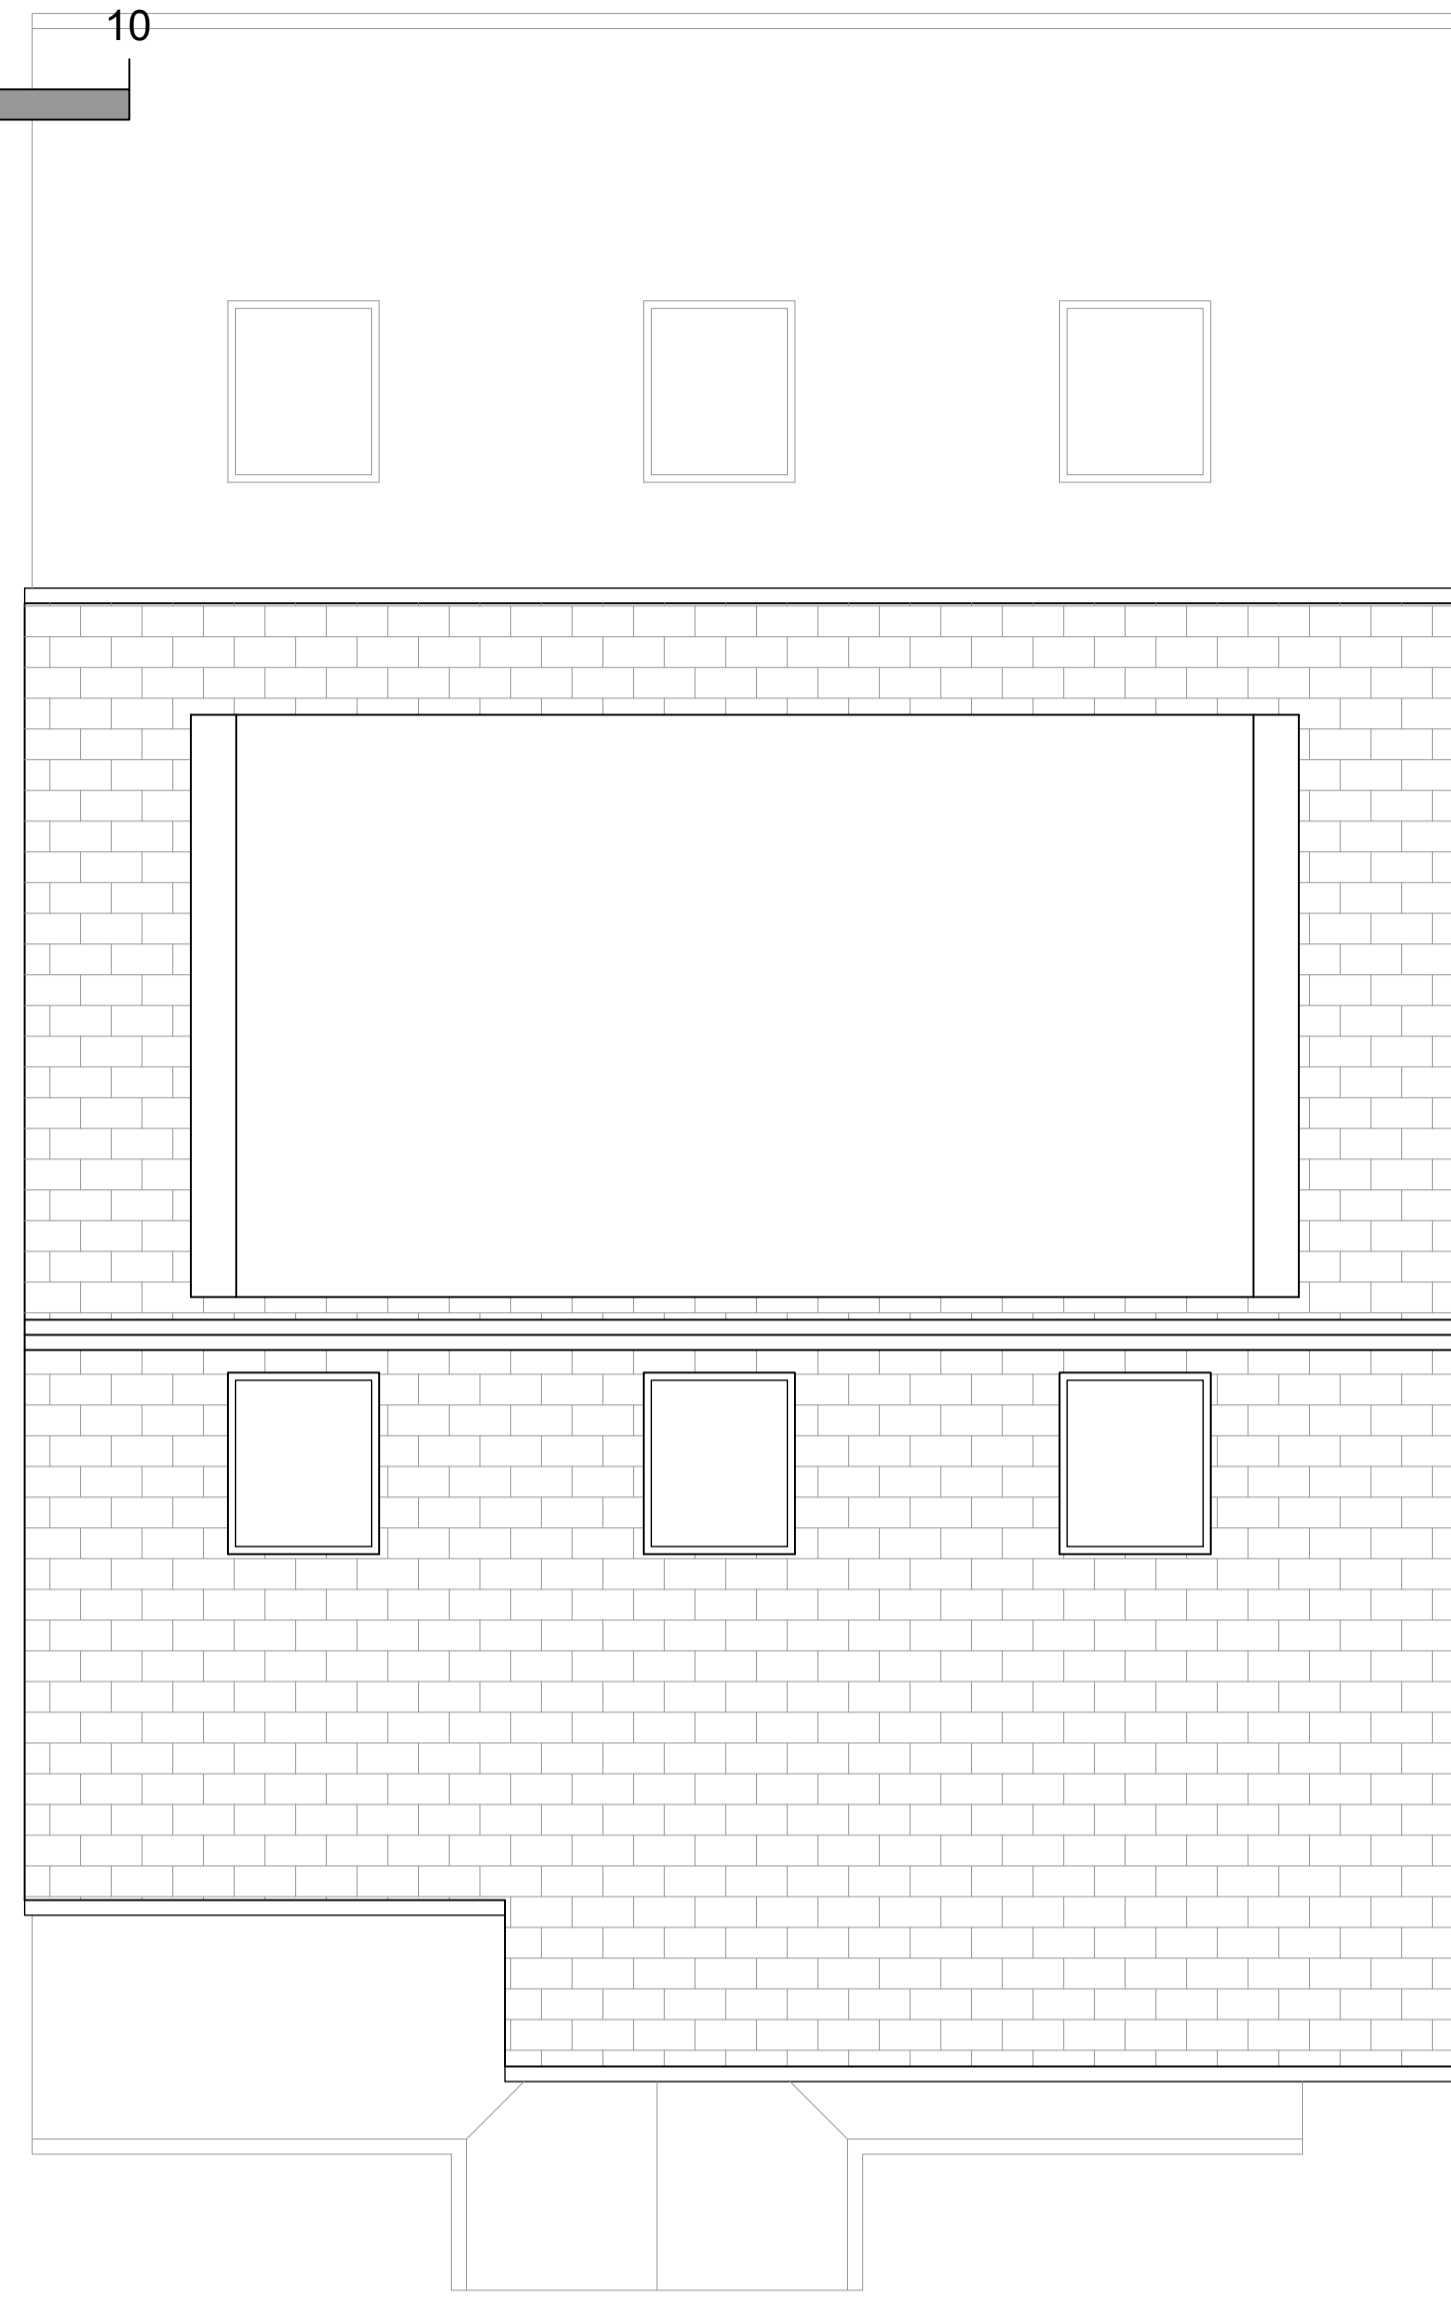

7 ORFORD CLOSE

 

9 ORFORD CLOSE



5 ORFORD CLOSE



7 ORFORD CLOSE



9 ORFORD CLOSE

7
 ORFORD CLOSE
 HIGH LANE - STOCKPORT
DRAWING 1003-011
 PROPOSED
 STREET SCENE