



10 Oaklands Avenue, Cheadle Hulme, Cheadle, SK8 5DE

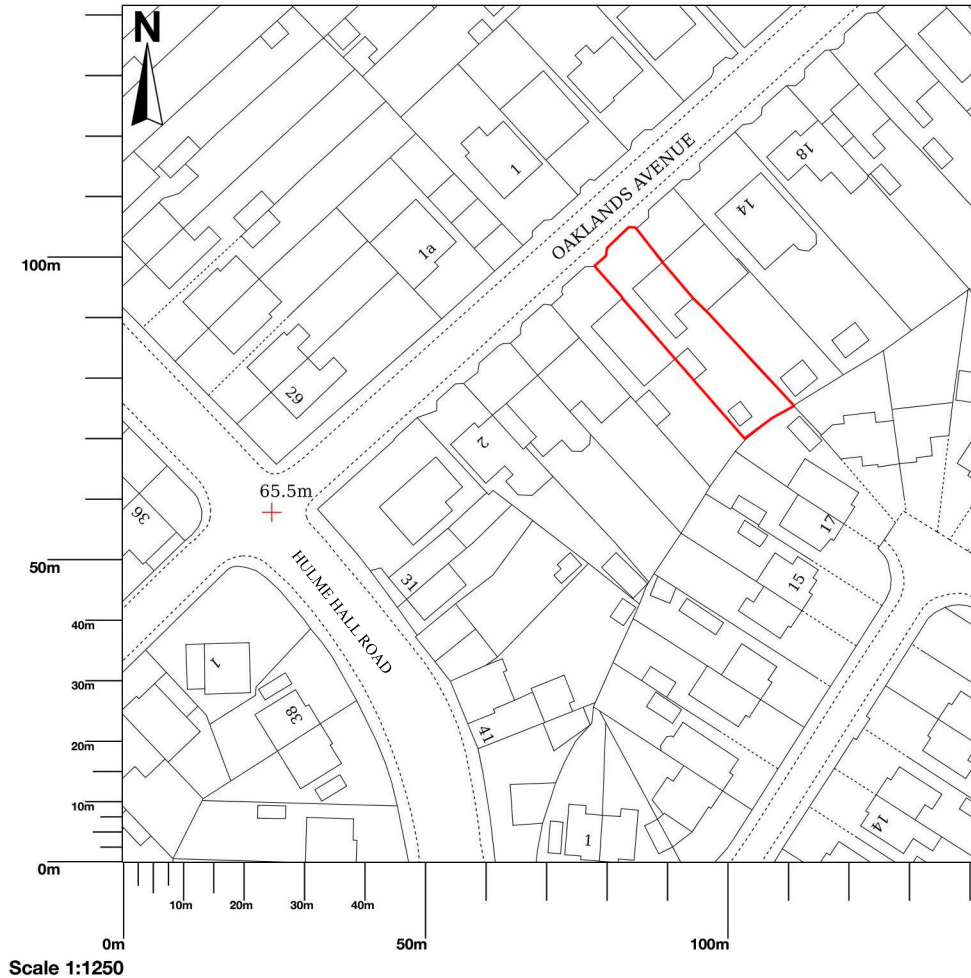


The contractor must verify all dimensions on site before commencing any work. If this drawing exceeds the quantities taken in any way Northedge Architecture are to be informed before the work is initiated.


Do not scale off this drawing.
Drawings are based on Ordnance Survey - design and drawing content is subject to detailed Site Survey, Structural Survey, Site Investigations, Planning and Statutory Requirements and Approvals. This drawing is not to be reproduced without express permission of the architect. This drawing and all associated designs indicated remain the copyright of the architect.
Northedge Architecture Copyright.

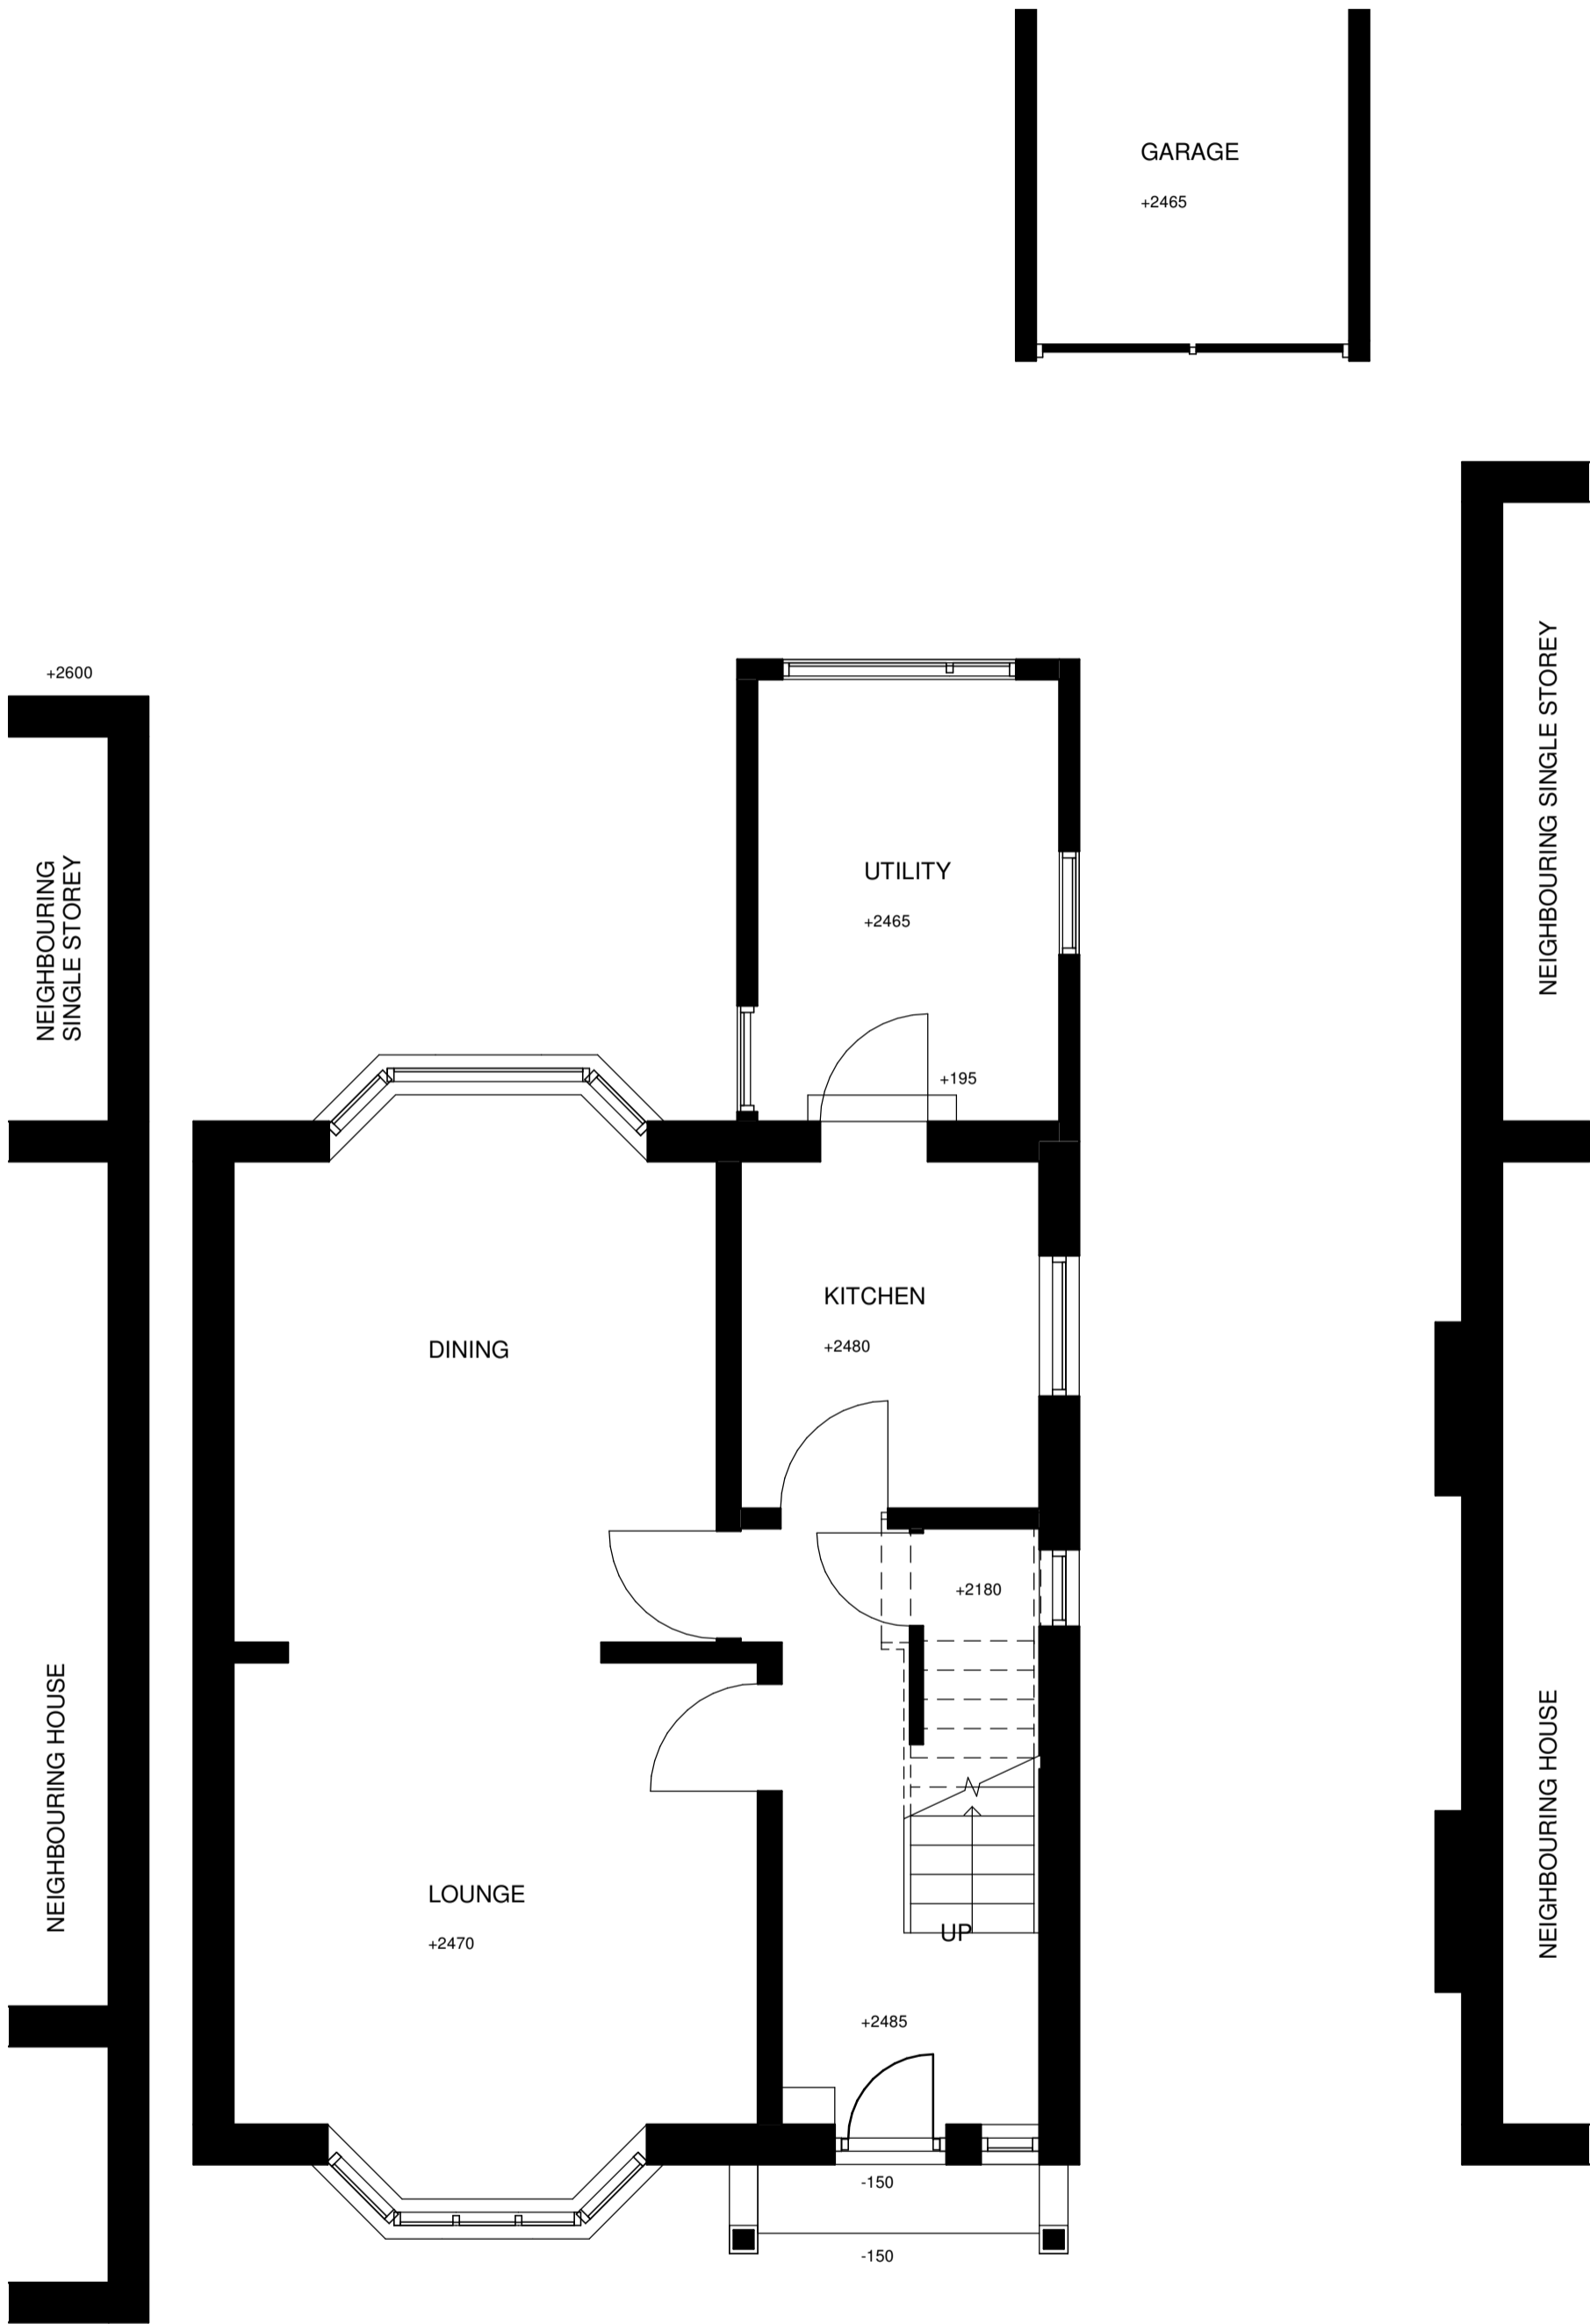


Ground Floor Plan
1 : 50

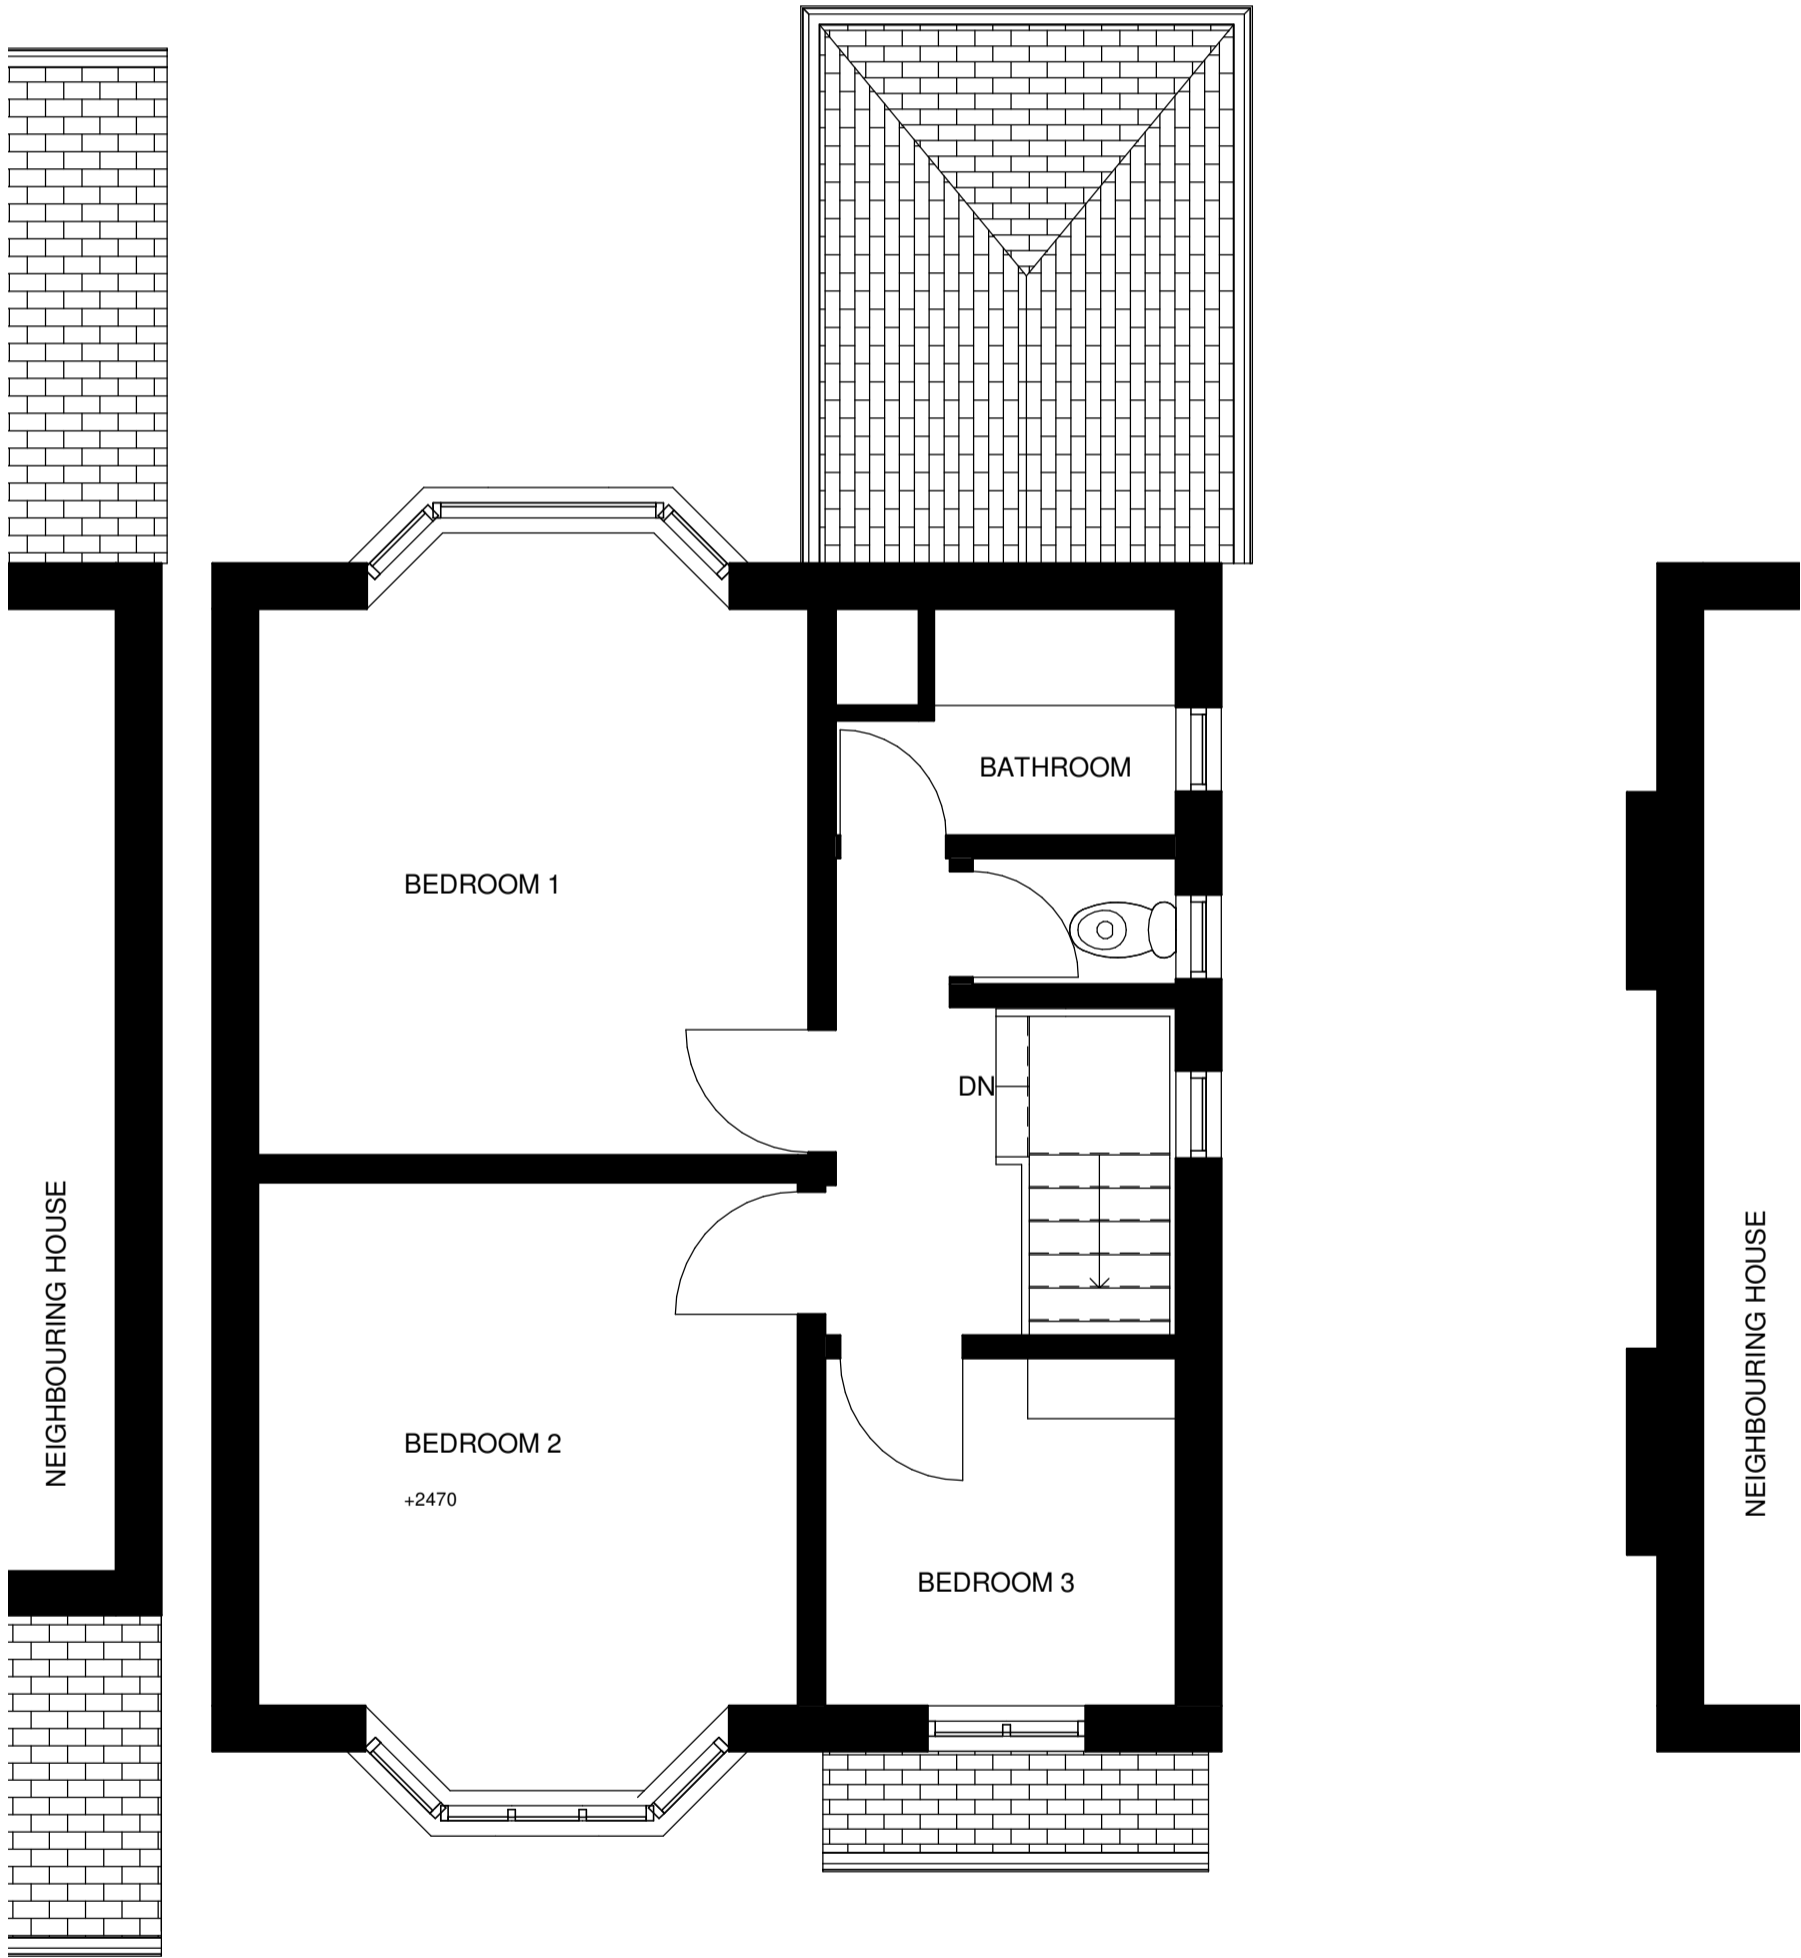

First Floor Plan
1 : 50

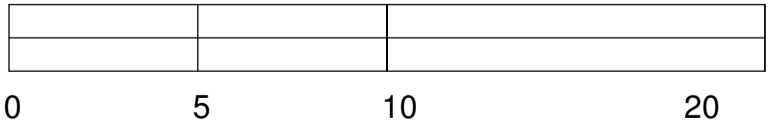

SCALE BAR 1:200

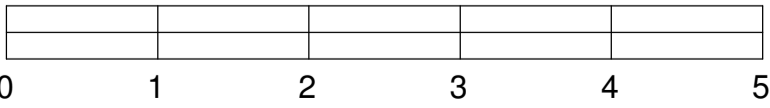

SCALE BAR 1:50

Rev:	Description:	Issue Date:
R1	Initial Issue	11.08.22

Project:
10 Oaklands Avenue,
Cheadle

Drawing Title:
Existing Ground and First Floor Plan

Scale: 1 : 50@A1 Status: Concept

Drawing Number:
22-63-00-001


Revision:
R1

The contractor must verify all dimensions on site before commencing any work. If this drawing exceeds the quantities taken in any way Northedge Architecture are to be informed before the work is initiated.


Do not scale off this drawing.
Drawings are based on Ordnance Survey - design and drawing content is subject to detailed Site Survey, Structural Survey, Site Investigations, Planning and Statutory Requirements and Approvals. This drawing is not to be reproduced without express permission of the architect. This drawing and all associated designs indicated remain the copyright of the architect.
Northedge Architecture Copyright.



North West Elevation
1 : 50

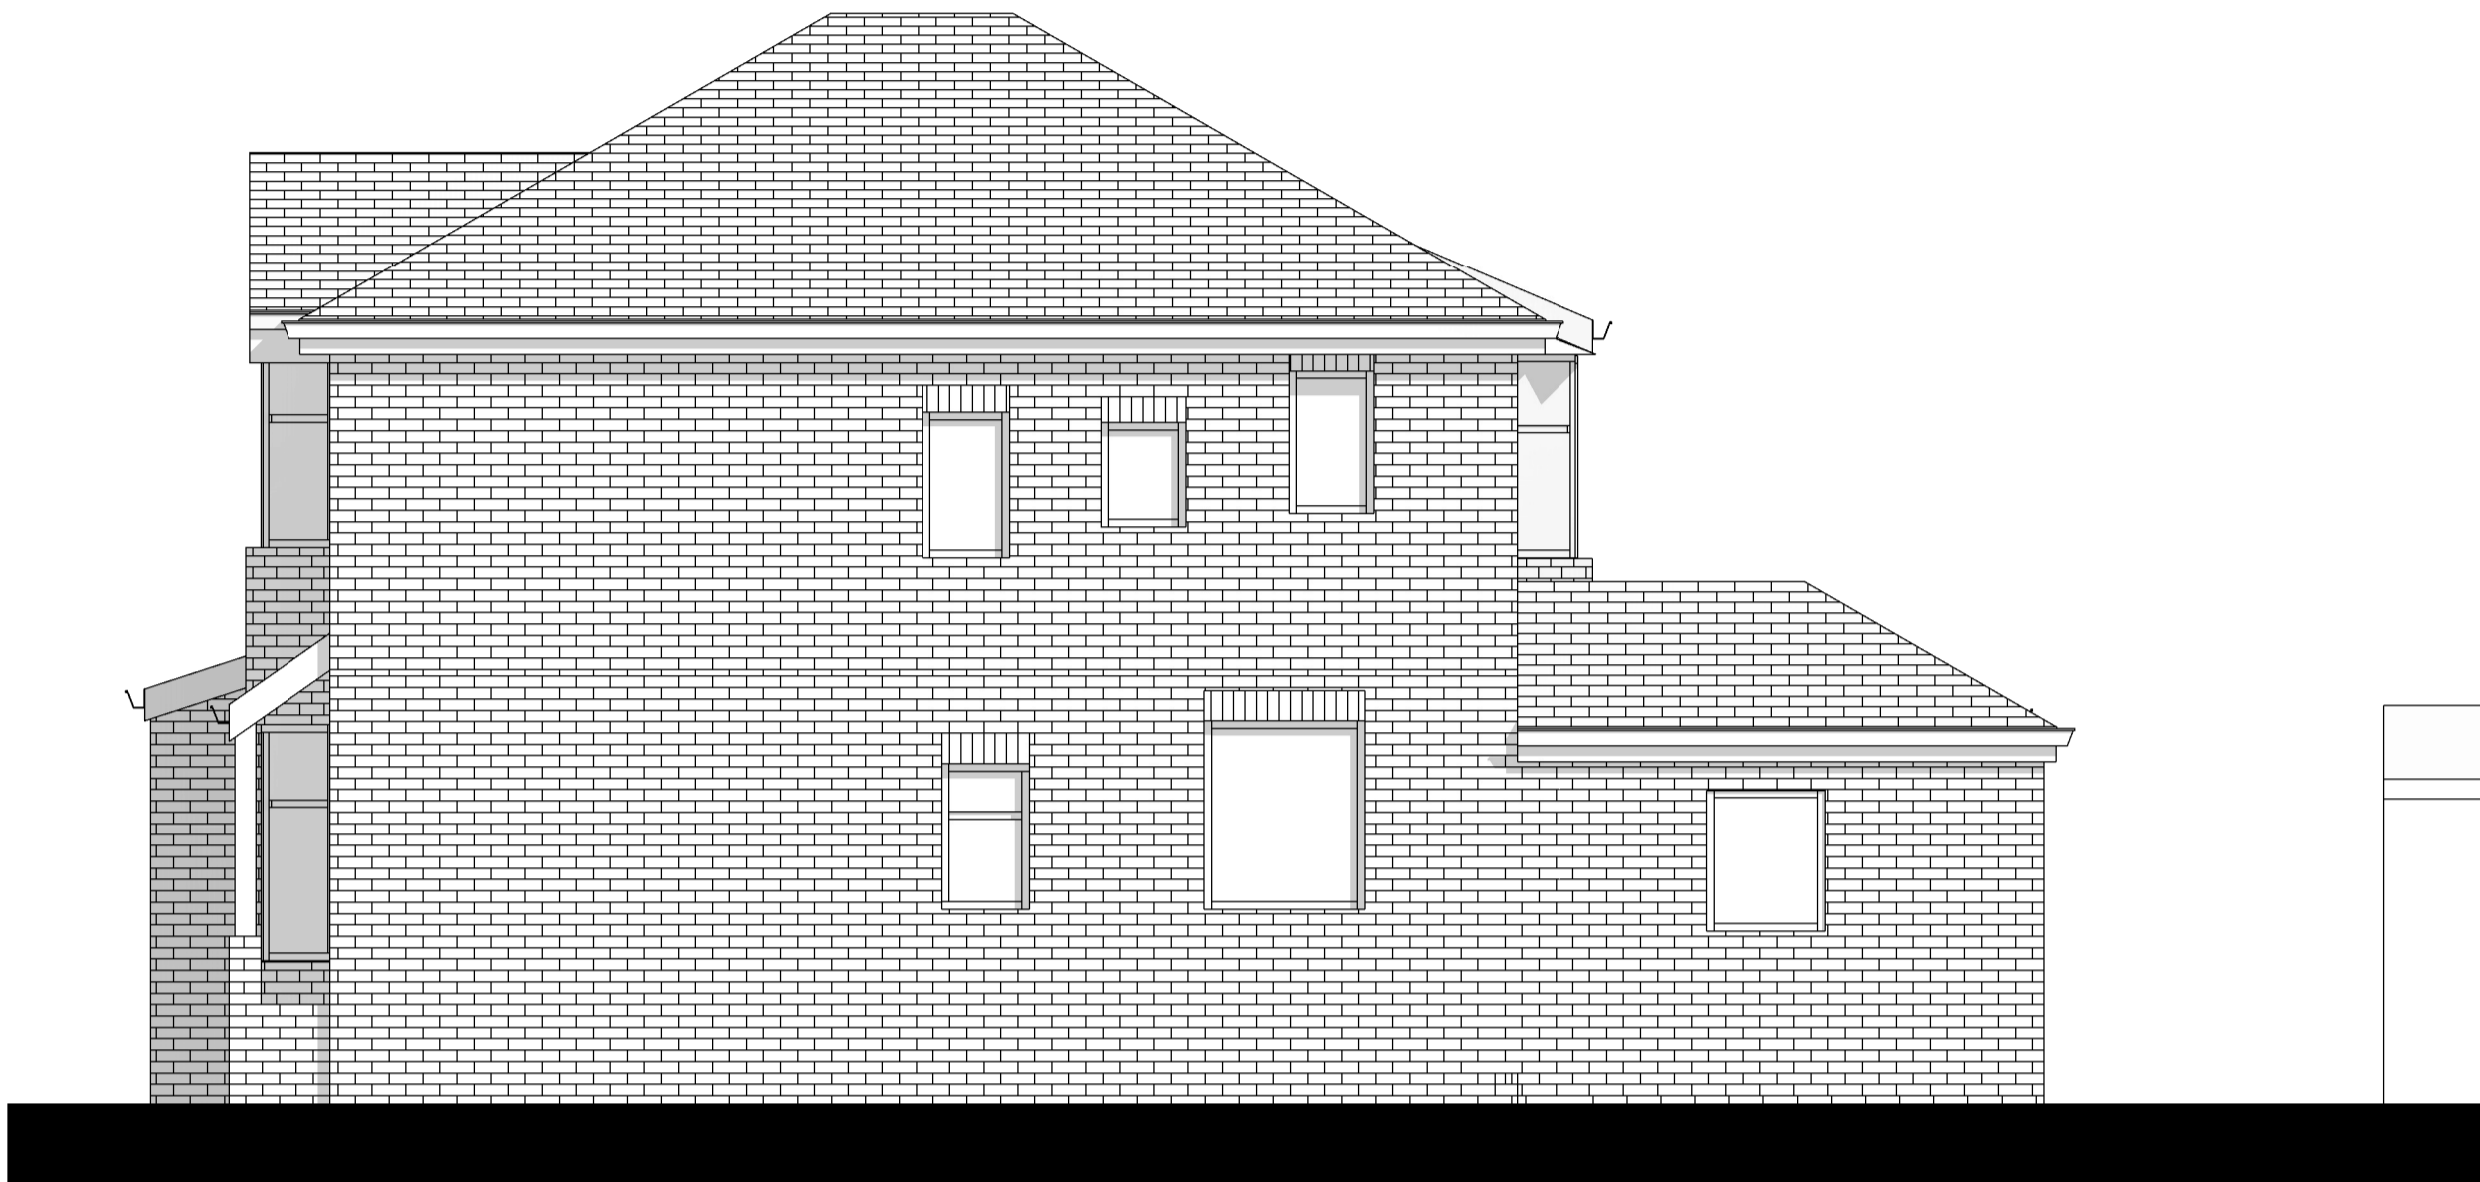


South West Elevation
1 : 50

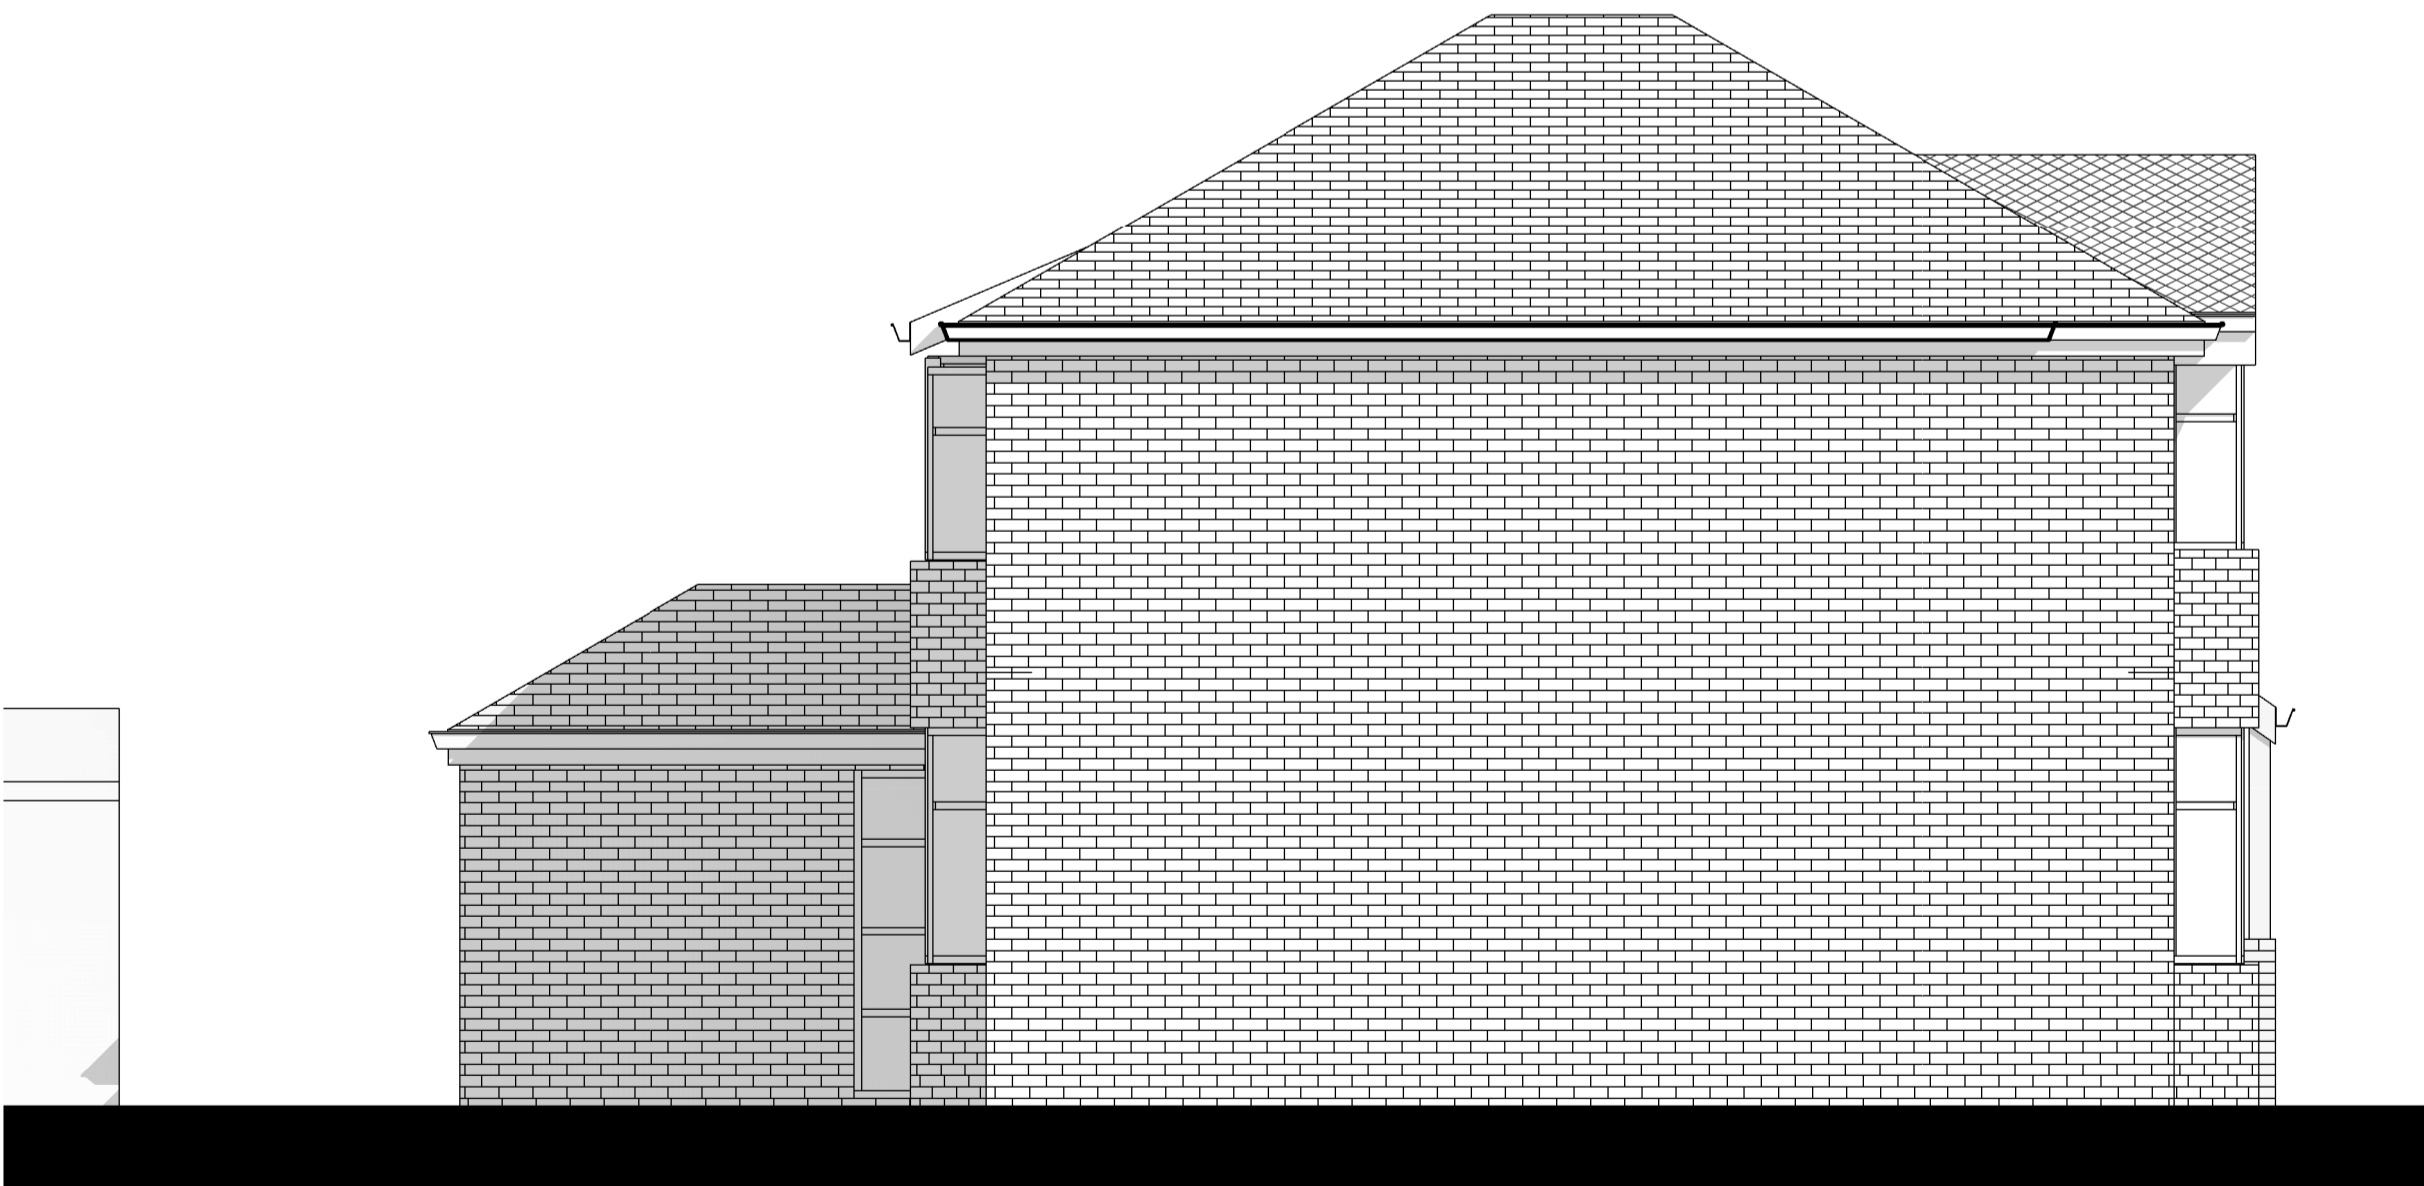

North East Elevation
1 : 50



South East Elevation
1 : 50

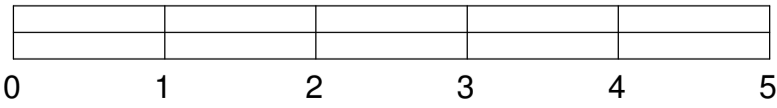

SCALE BAR 1:50

Rev:	Description:	Issue Date:
R1	Initial Issue	11.08.22

Project:
10 Oaklands Avenue,
Cheadle

Drawing Title:
Existing Elevations

Scale: 1 : 50@A1

Status: Concept

Drawing Number:
22-63-00-002


Revision:
R1

NORTHEDGE
ARCHITECTURE


T:07380266466
design@northedgearchitecture.co.uk
www.northedgearchitecture.co.uk

The contractor must verify all dimensions on site before commencing any work. If this drawing exceeds the quantities taken in any way Northedge Architecture are to be informed before the work is initiated.


Do not scale off this drawing.
Drawings are based on Ordnance Survey - design and drawing content is subject to detailed Site Survey, Structural Survey, Site Investigations, Planning and Statutory Requirements and Approvals. This drawing is not to be reproduced without express permission of the architect. This drawing and all associated designs indicated remain the copyright of the architect.
Northedge Architecture Copyright.

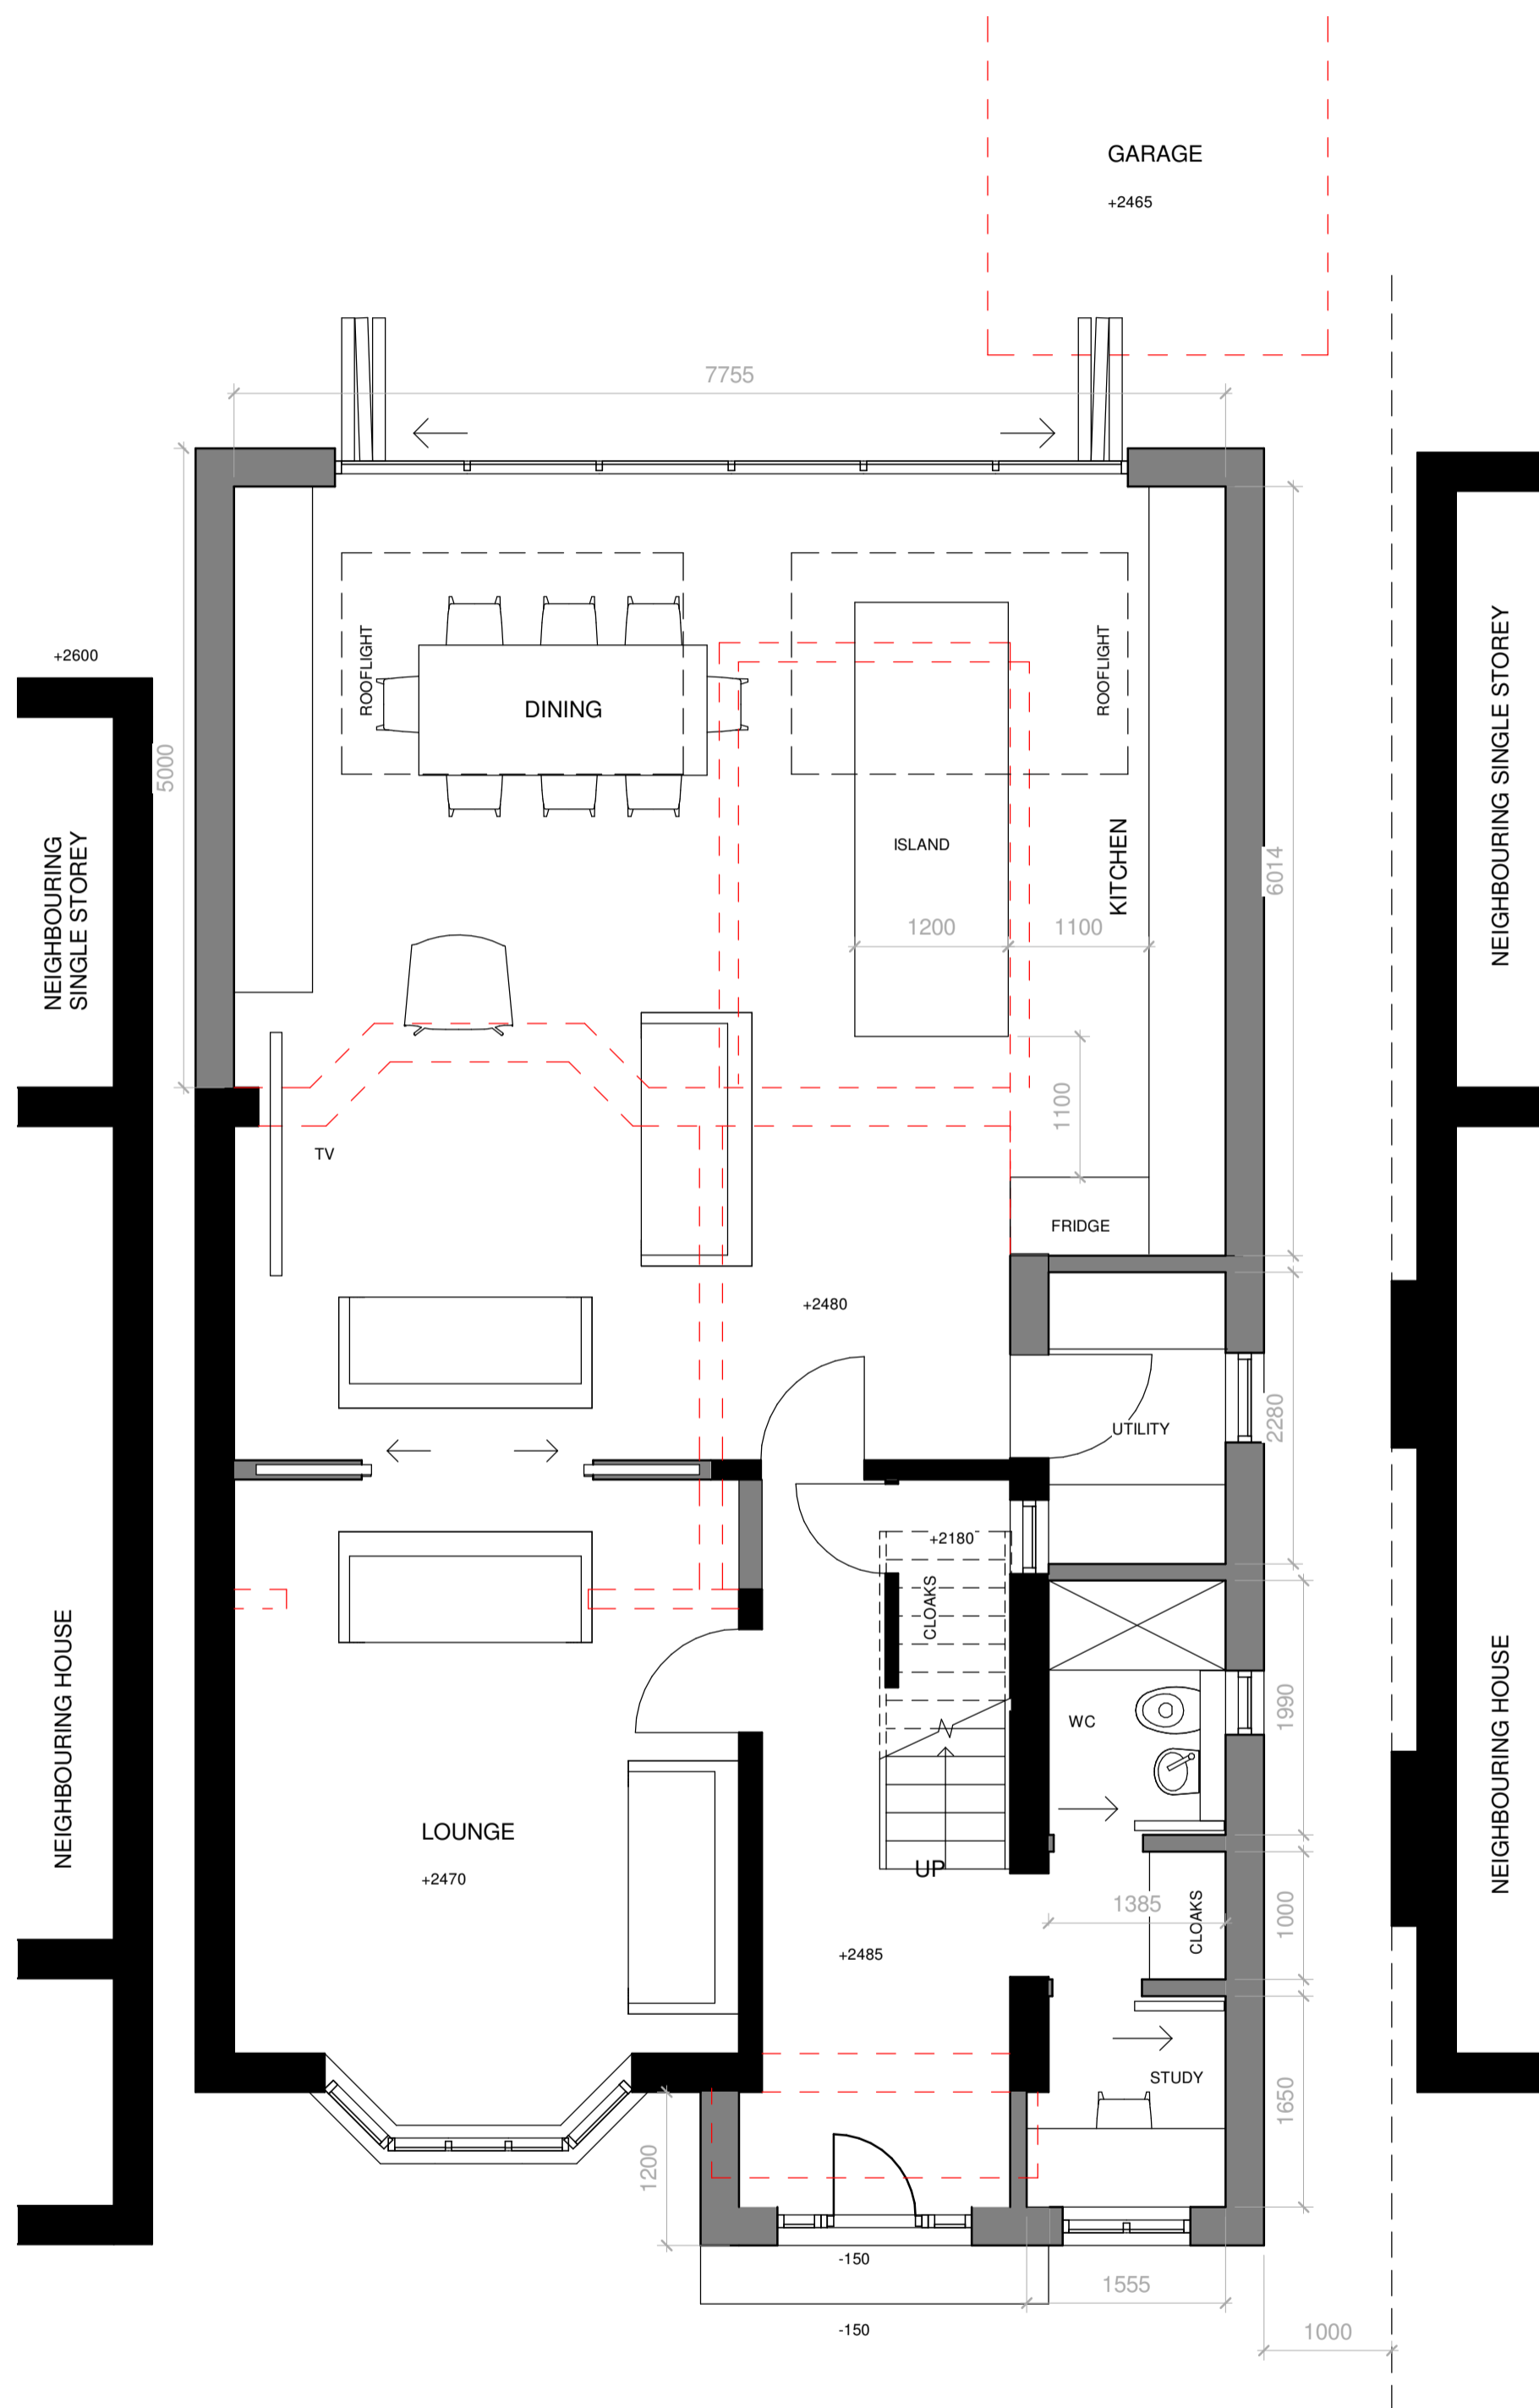

Ground Floor Plan
1 : 50

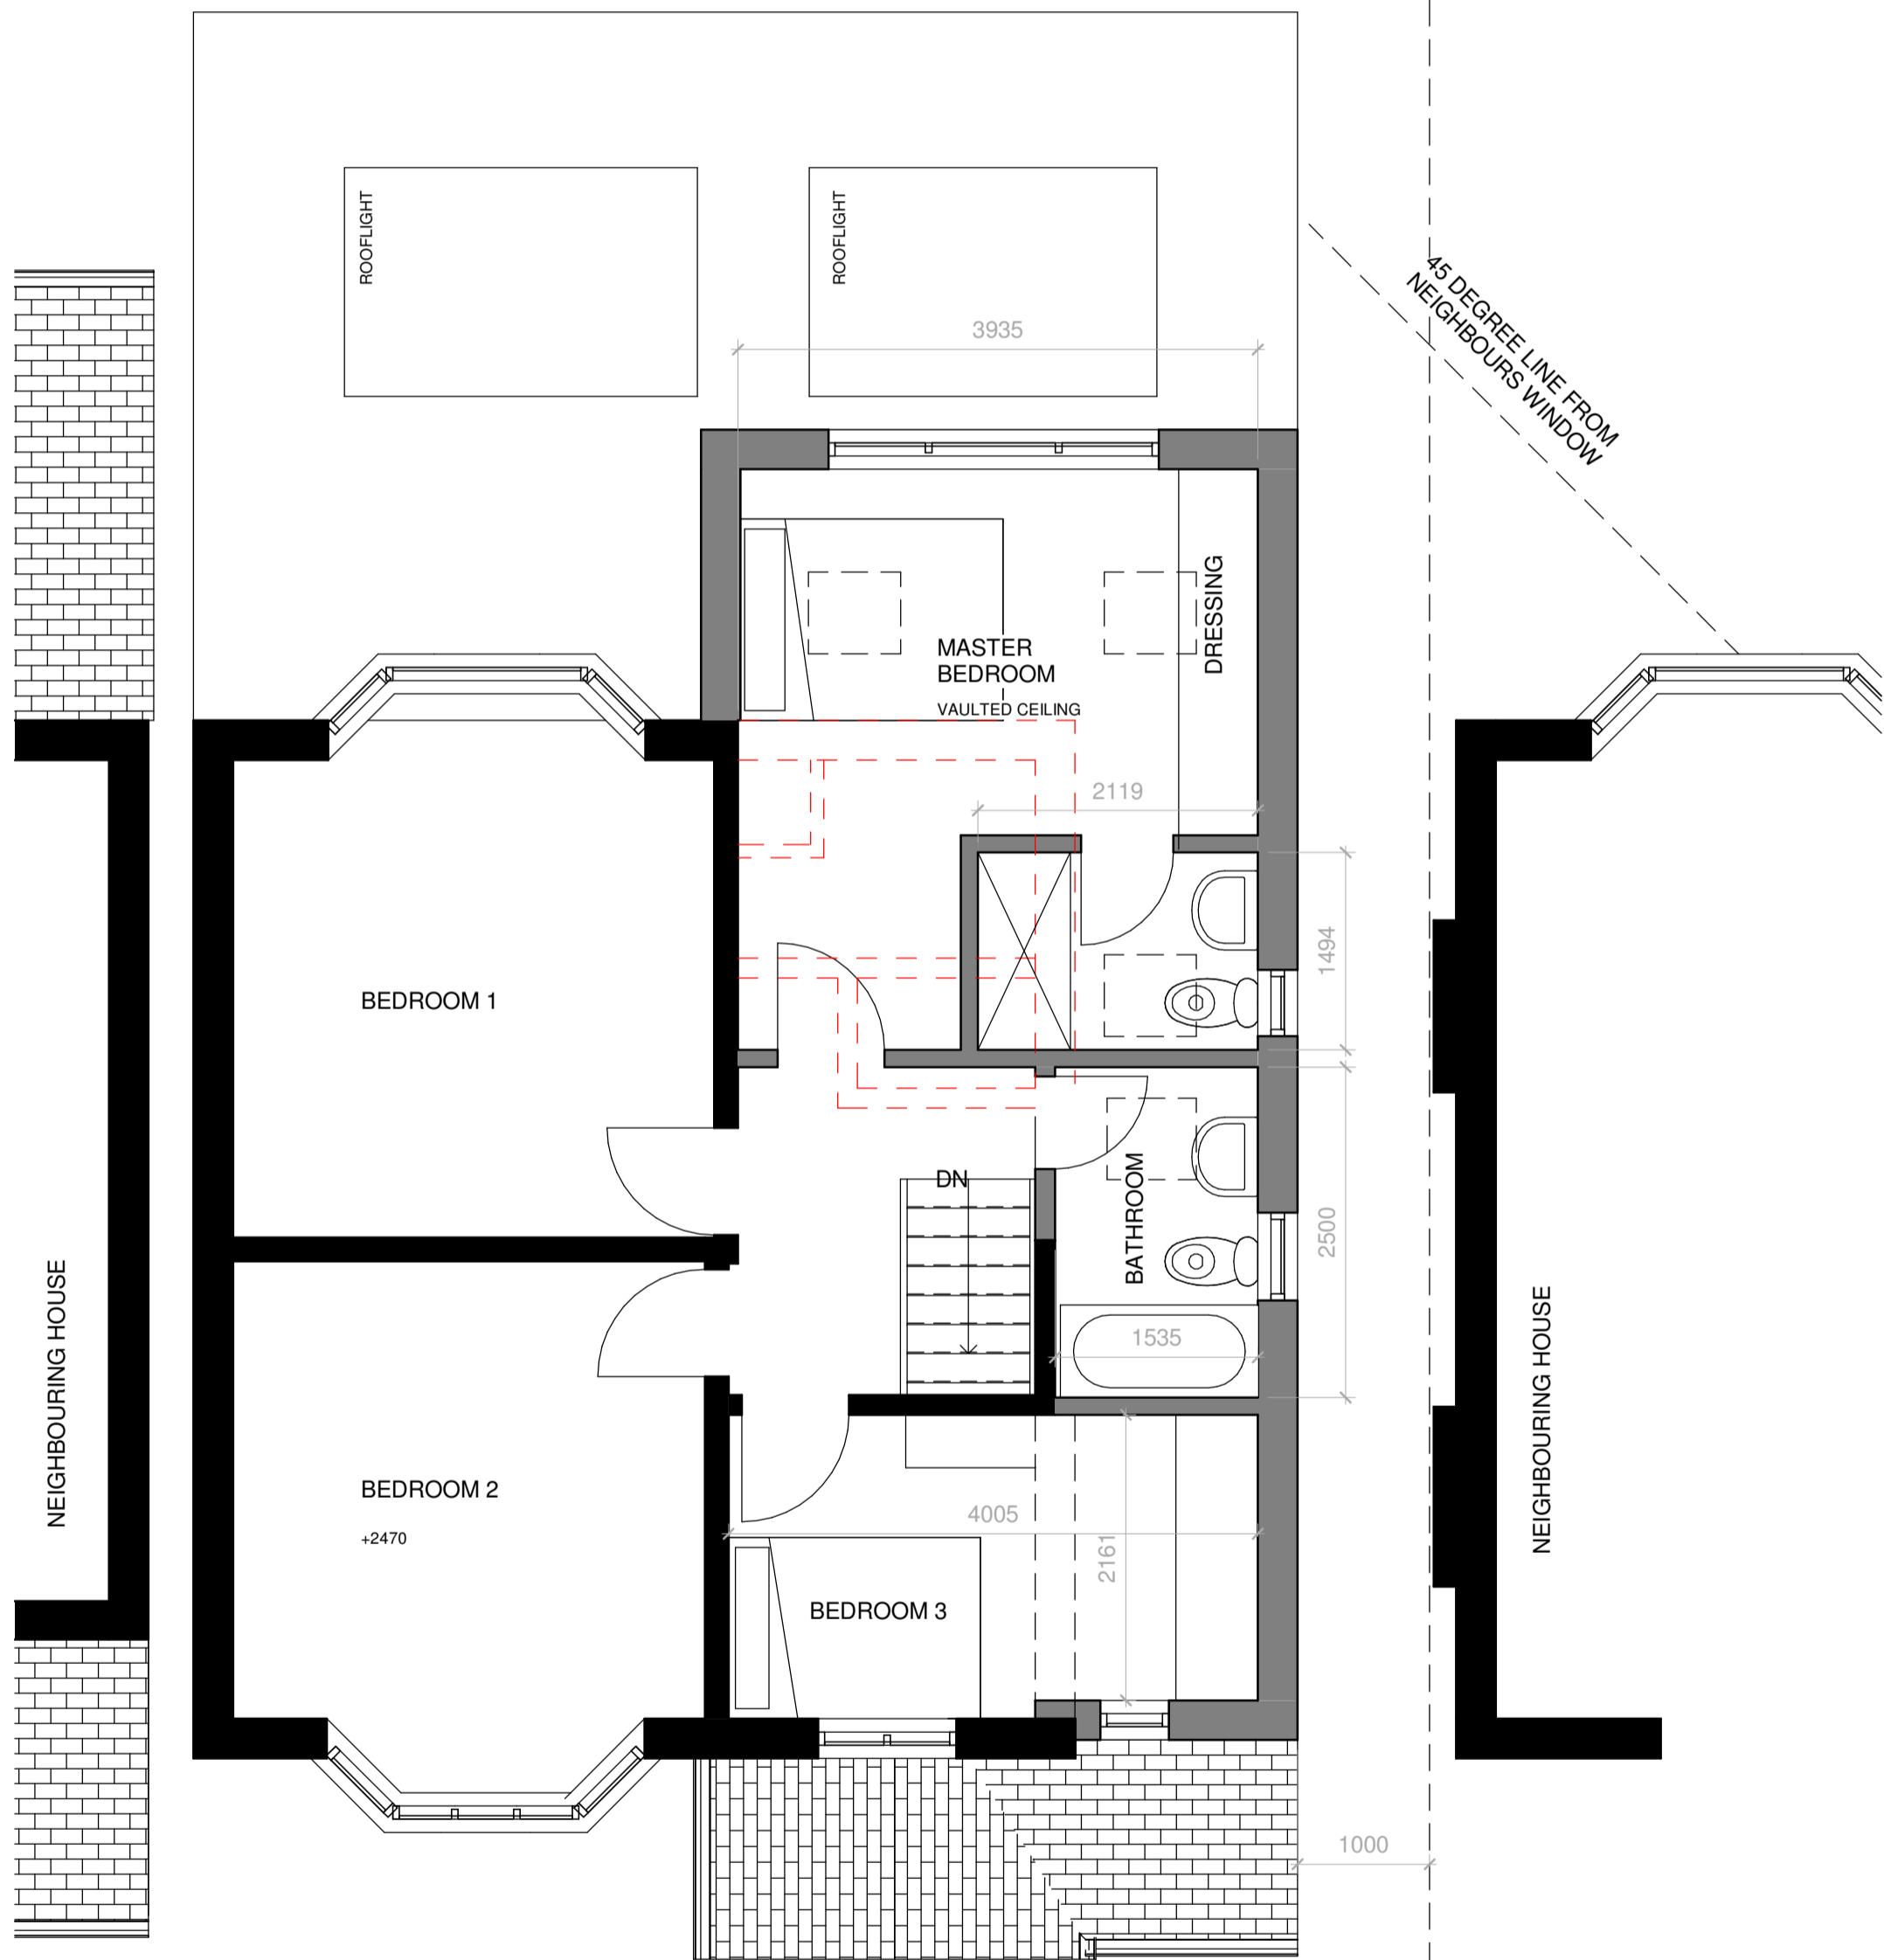

First Floor Plan
1 : 50

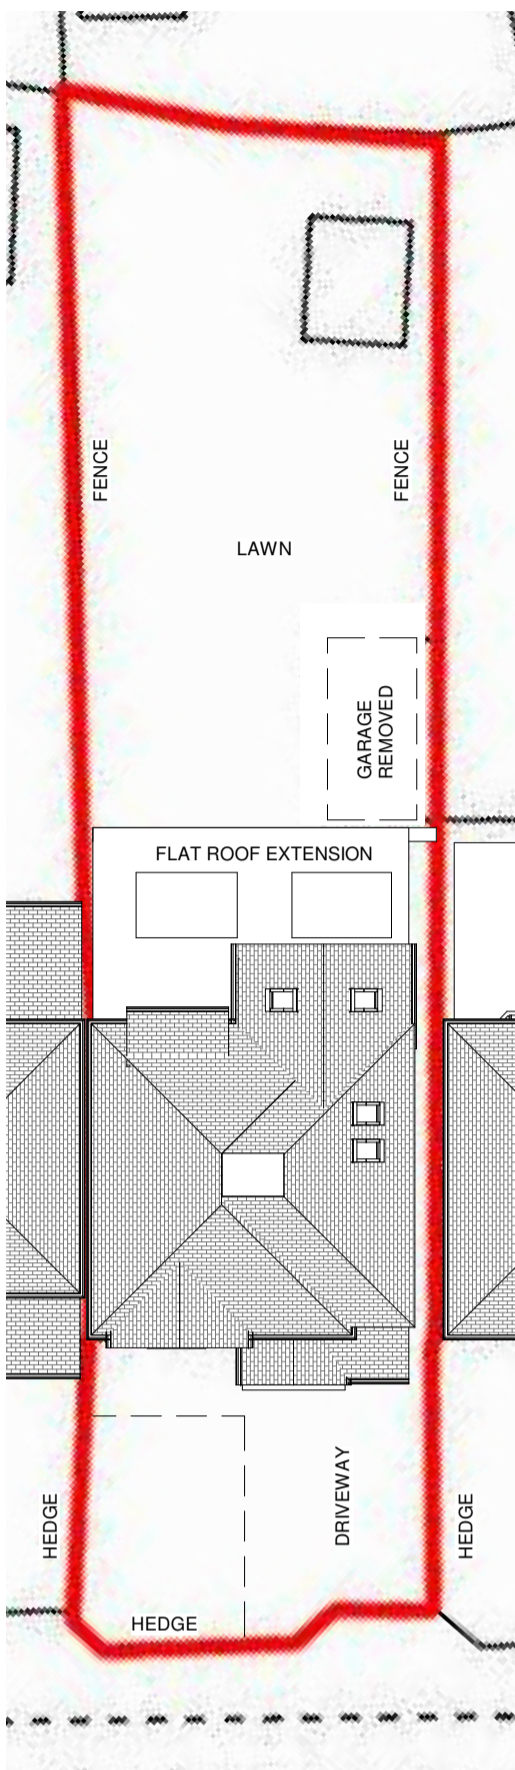

Site Plan
1 : 200

Rev:	Description:	Issue Date:
R1	Initial Issue	18.08.22
R2	Updated	18.08.22
R3	Updated	22.08.22
R4	Updated	23.08.22
R5	Updated	24.08.22
R6	Updated	30.08.22
R7	Updated	03.04.23
R8	Updated	30.05.23



Project:
10 Oaklands Avenue,
Cheadle

Drawing Title:
Proposed Ground and First Floor Plan

Scale: As indicated@A1 Status: Concept

Drawing Number: 22-63-20-001 Revision: R8

NORTHEDGE
ARCHITECTURE
T:07380266466
design@northedgearchitecture.co.uk
www.northedgearchitecture.co.uk

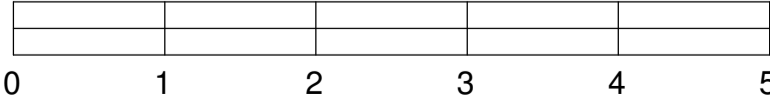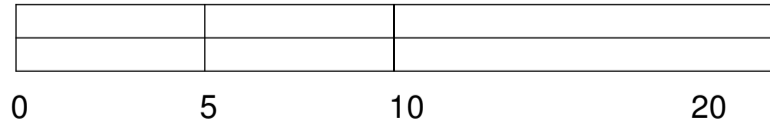


The contractor must verify all dimensions on site before commencing any work. If this drawing exceeds the quantities taken in any way Northedge Architecture are to be informed before the work is initiated.


Do not scale off this drawing.
Drawings are based on Ordnance Survey - design and drawing content is subject to detailed Site Survey, Structural Survey, Site Investigations, Planning and Statutory Requirements and Approvals. This drawing is not to be re-produced without express permission of the architect. This drawing and all associated designs indicated remain the copyright of the architect.
Northedge Architecture Copyright.




North West Elevation
1 : 50

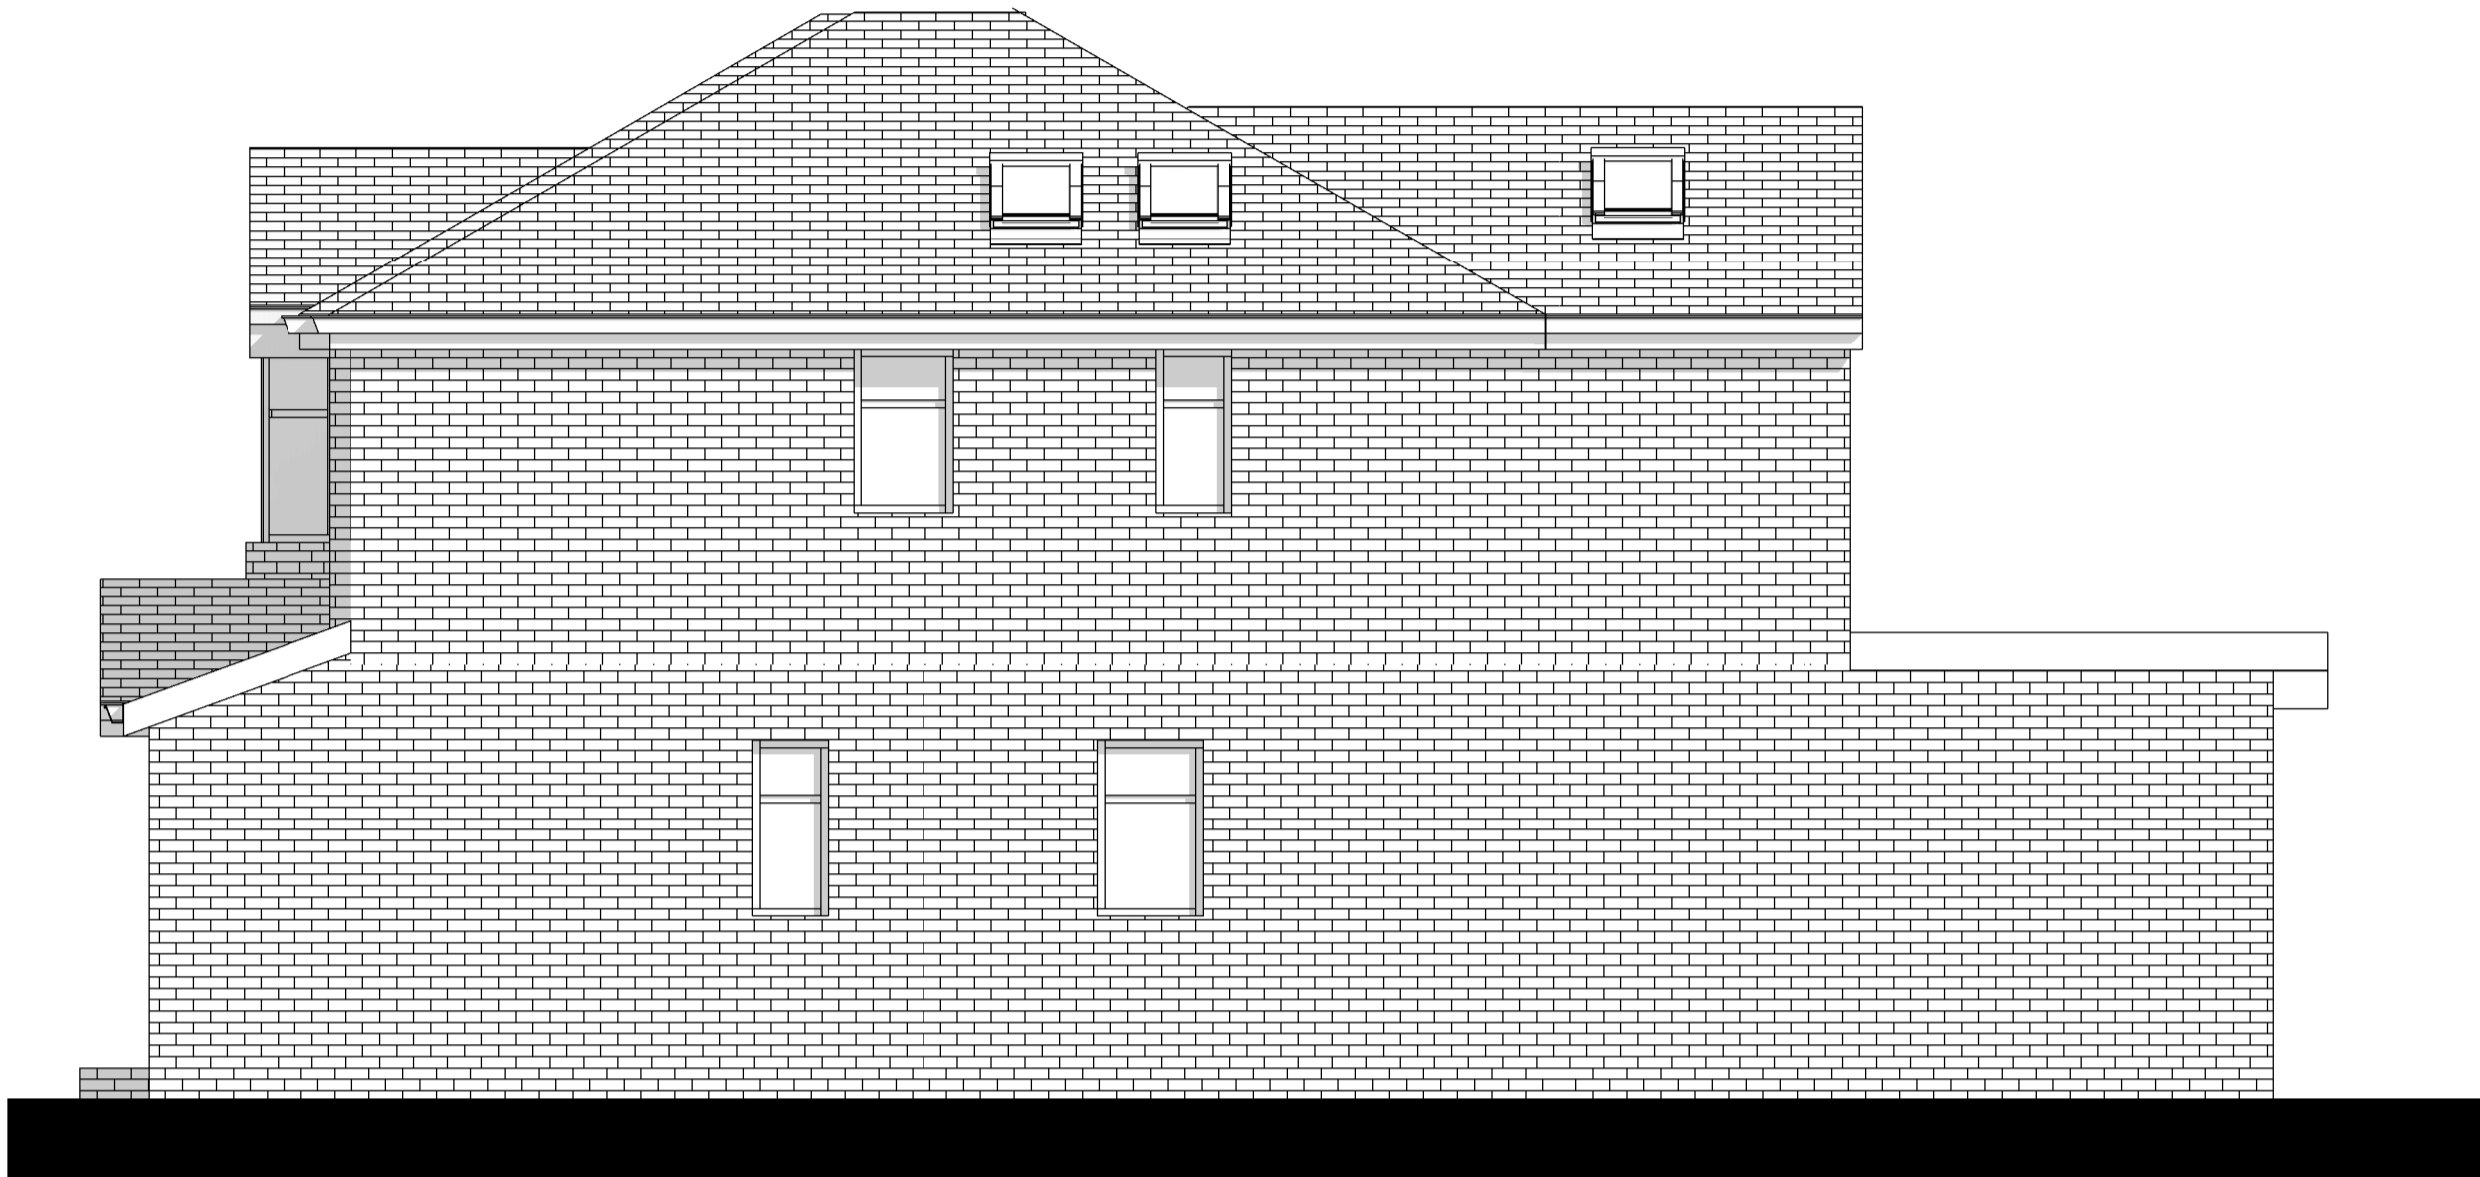

South West Elevation
1 : 50

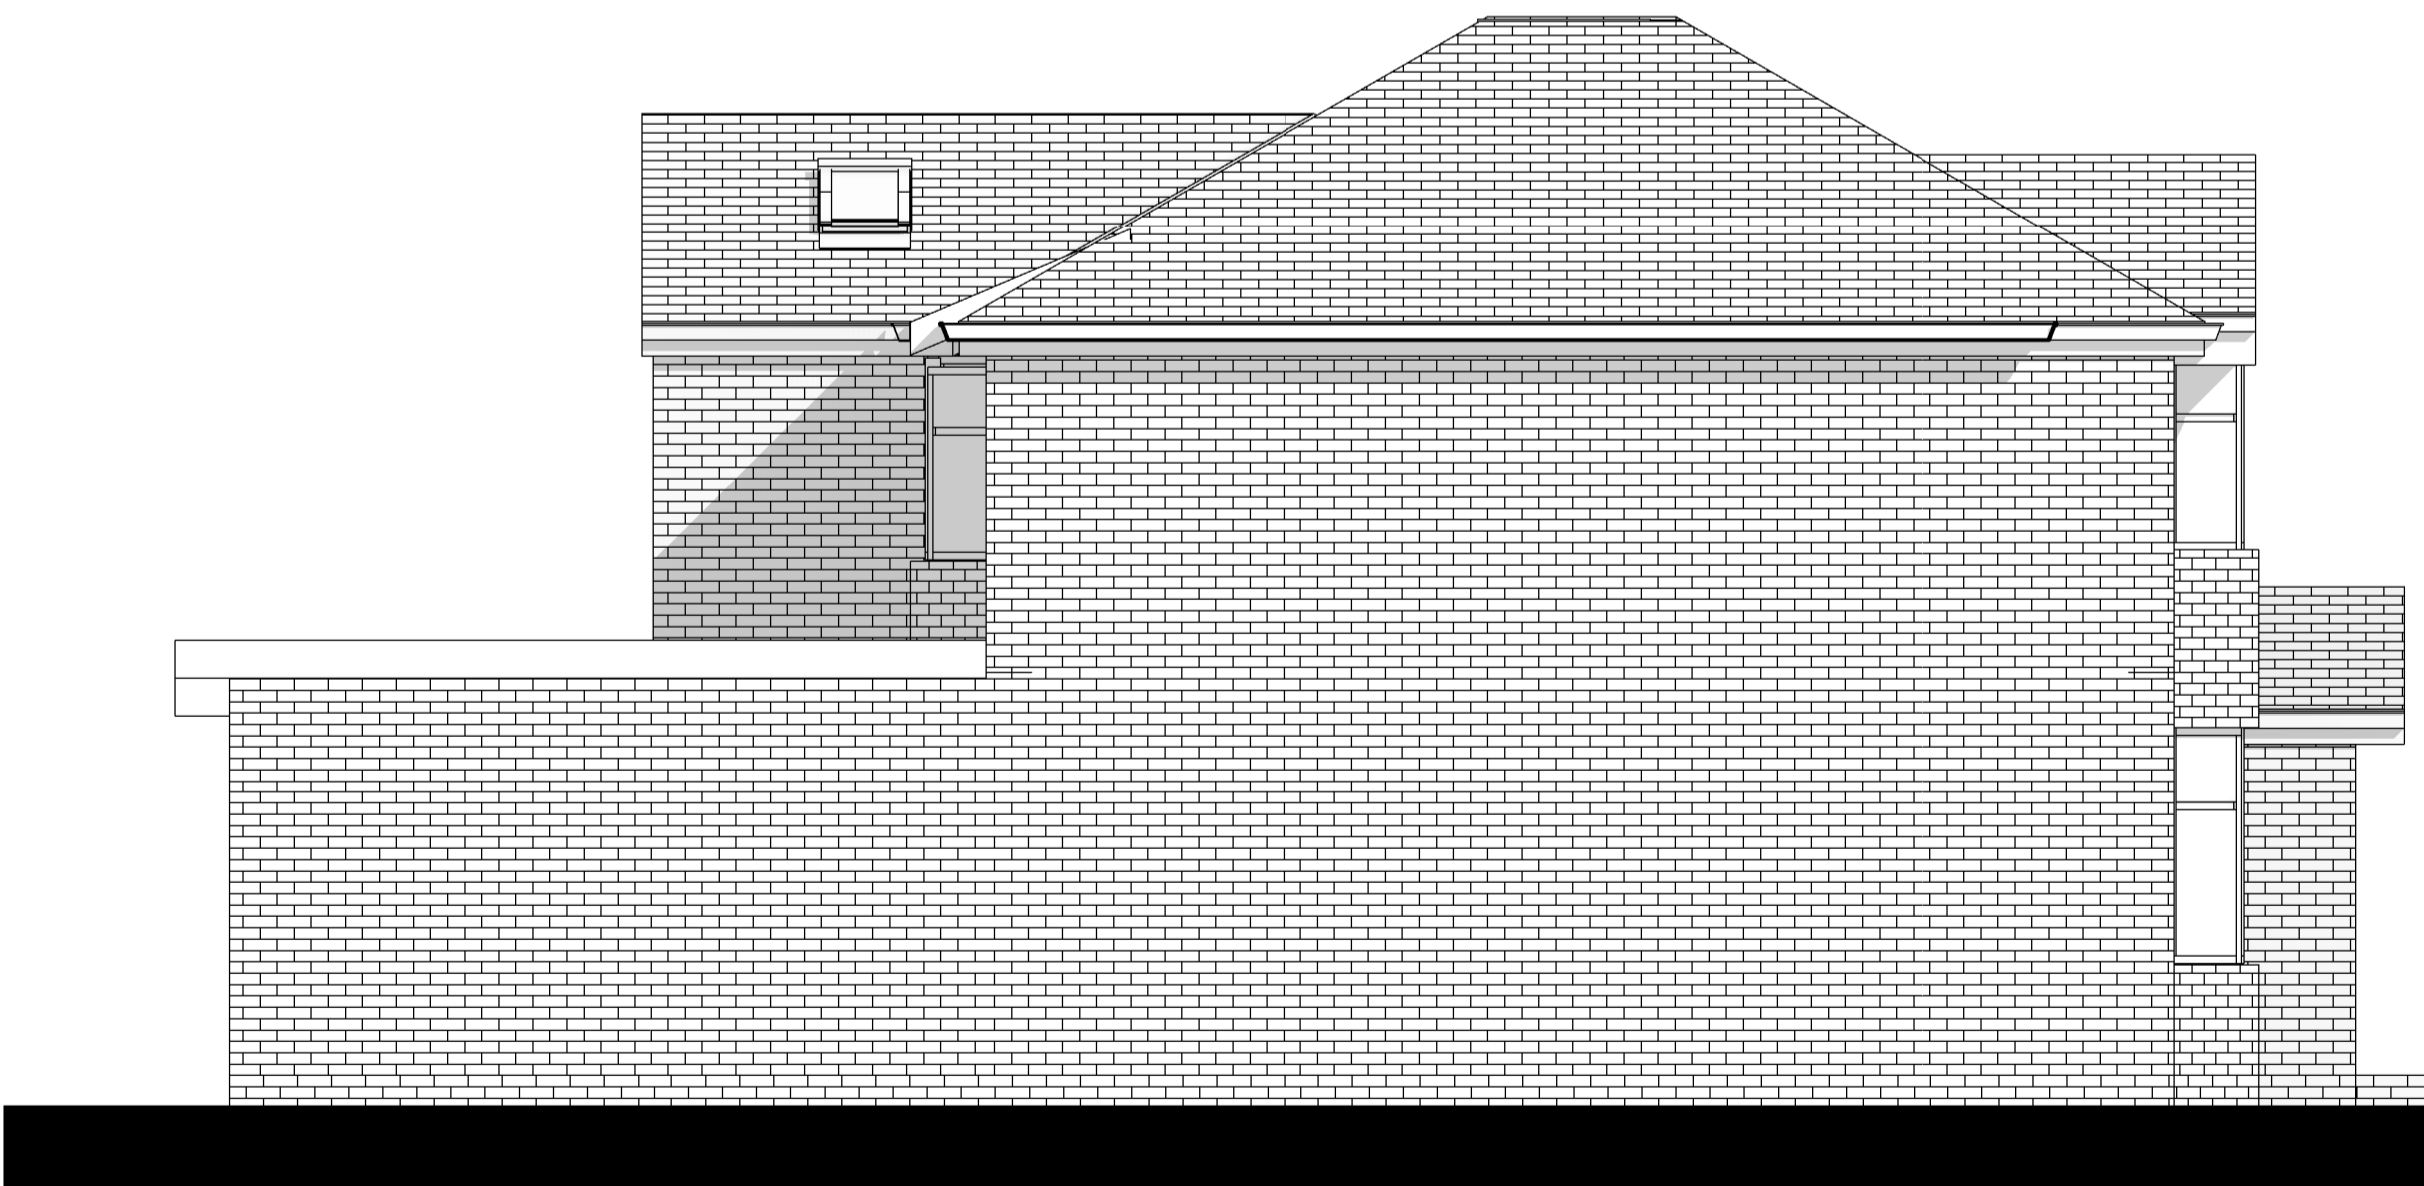

North East Elevation
1 : 50

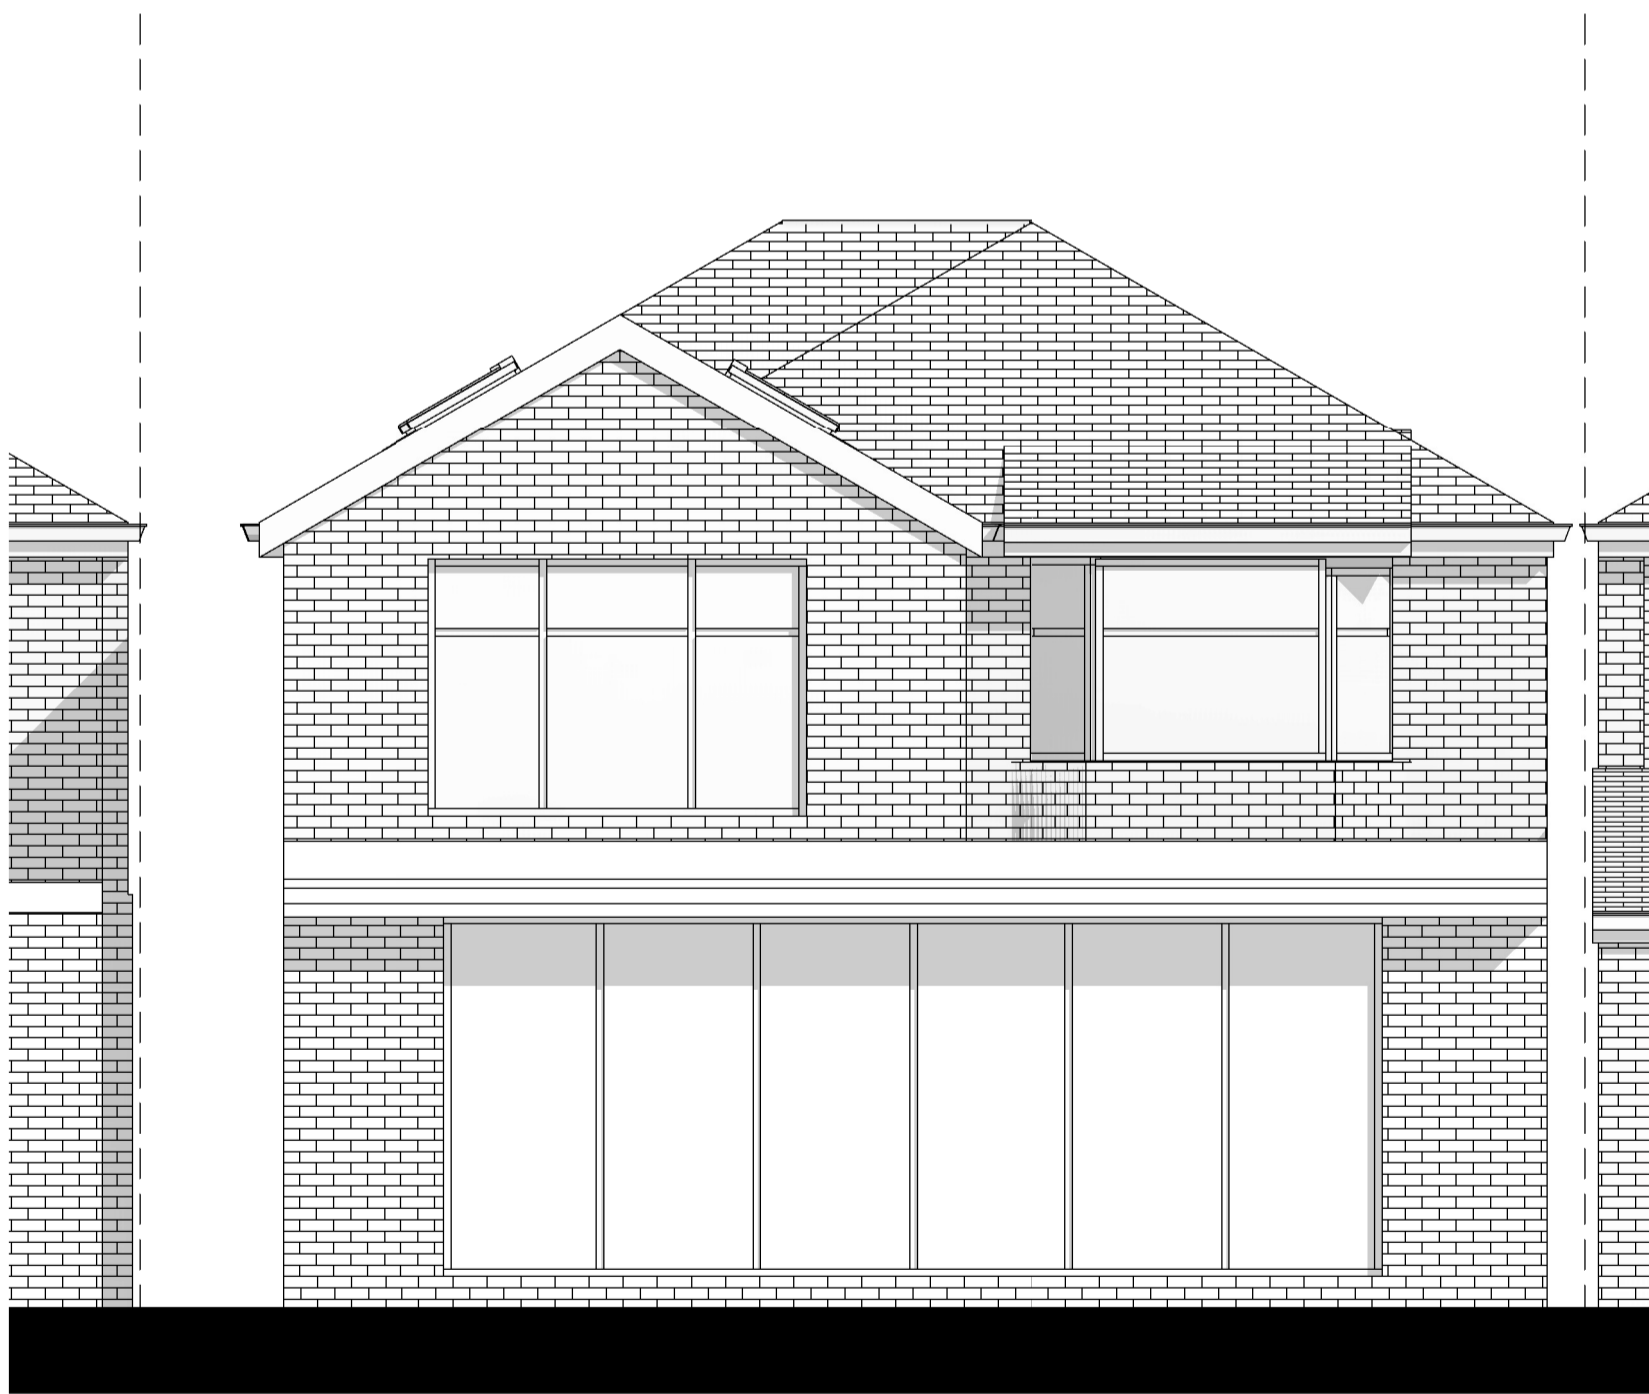

South East Elevation
1 : 50

Rev:	Description:	Issue Date:
R1	Initial Issue	30.08.22
R2	Updated	03.04.23
R3	Updated	30.05.23


Project:
10 Oaklands Avenue,
Cheadle

Drawing Title:
Proposed Elevations

Scale: 1 : 50@A1 Status: Concept

Drawing Number:
22-63-20-002

Revision:
R3

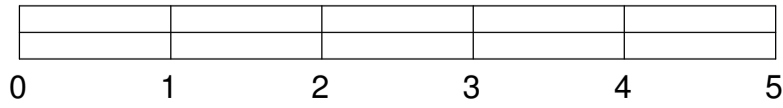

SCALE BAR 1:50