


LOCATION PLAN FOR

61, BRIDLE ROAD, WOODFORD.


SCALE 1:1250



EXISTING NORTH WEST FACING FRONT ELEVATION

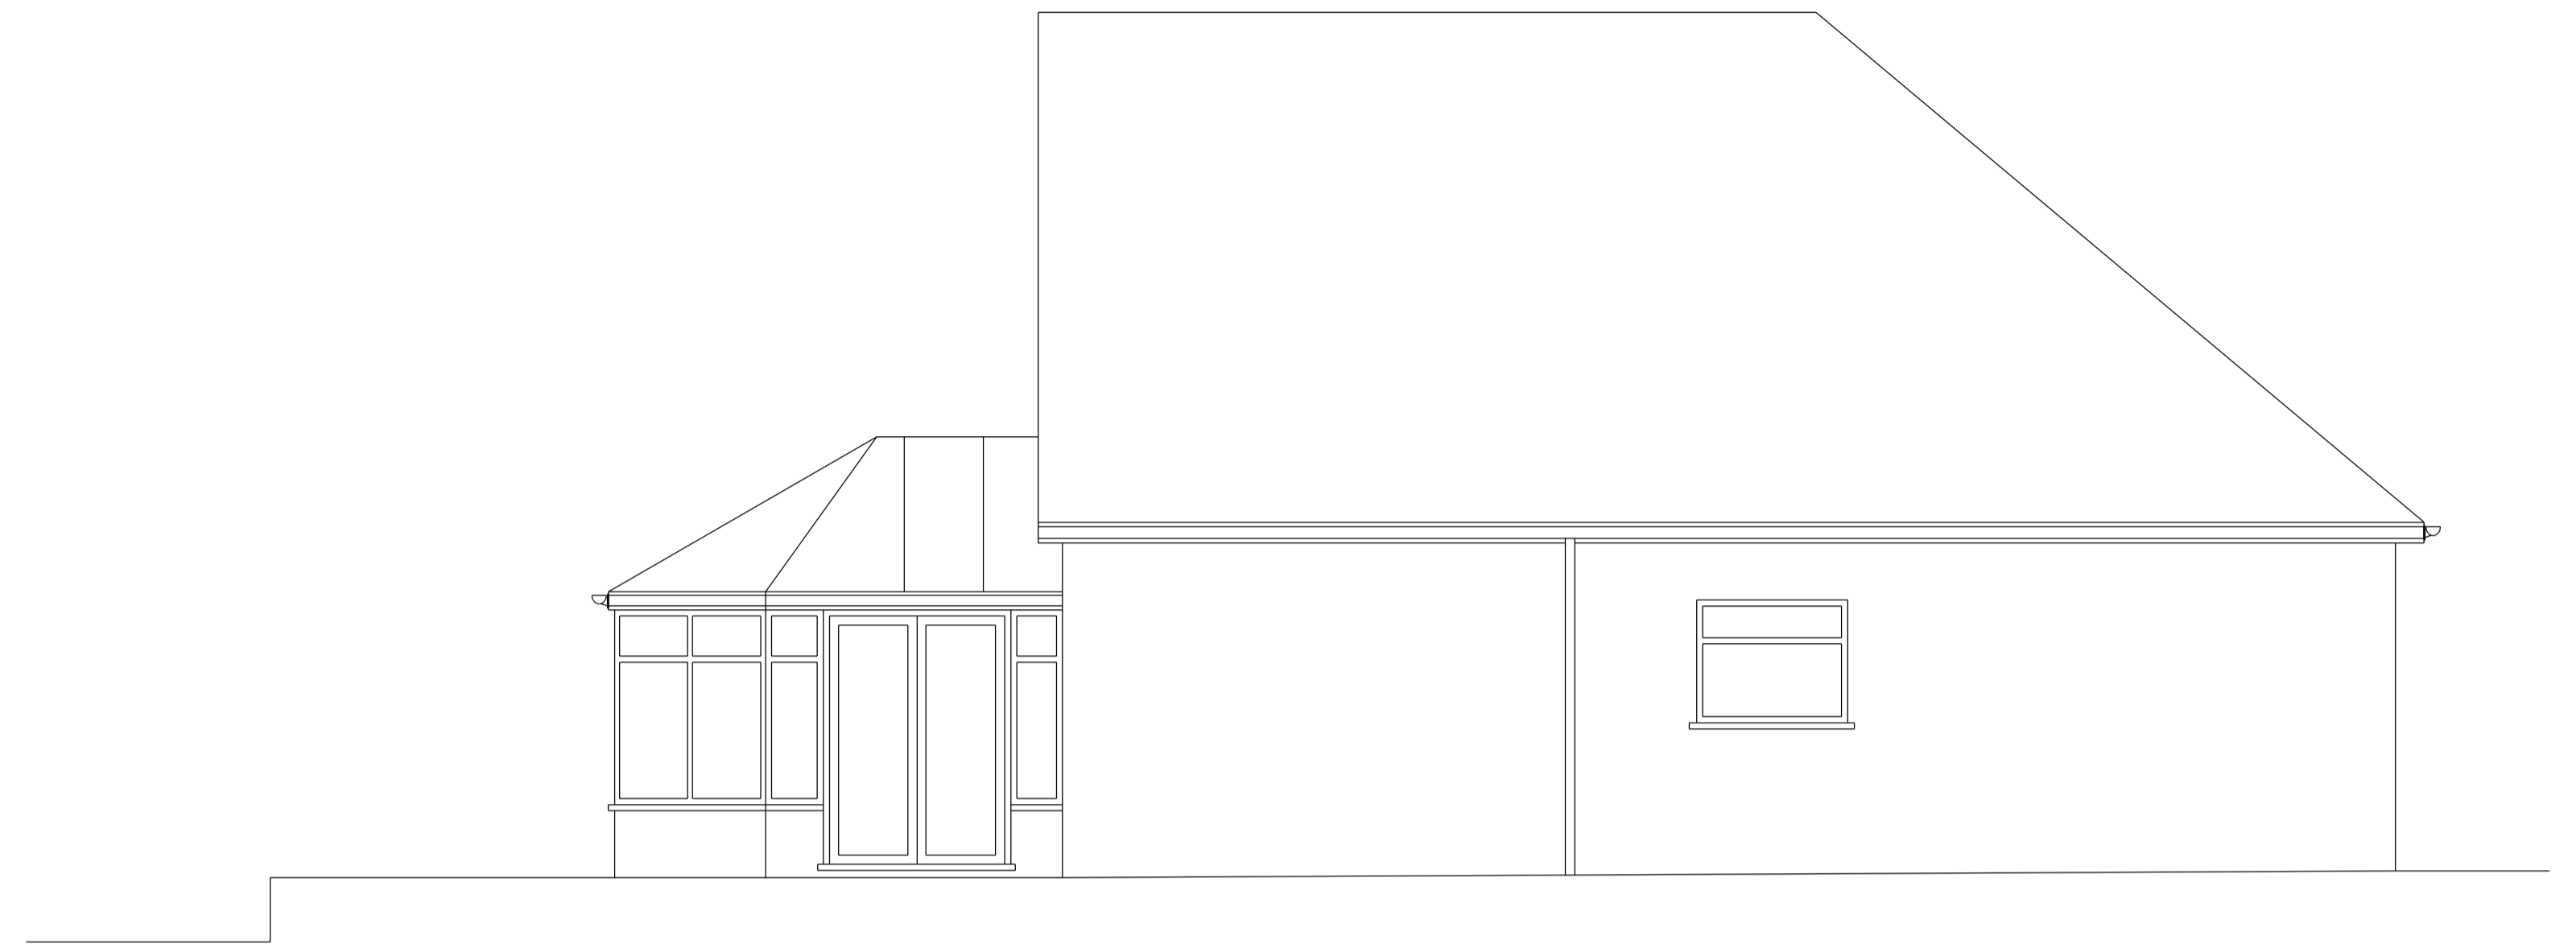

EXISTING NORTH EAST FACING SIDE ELEVATION

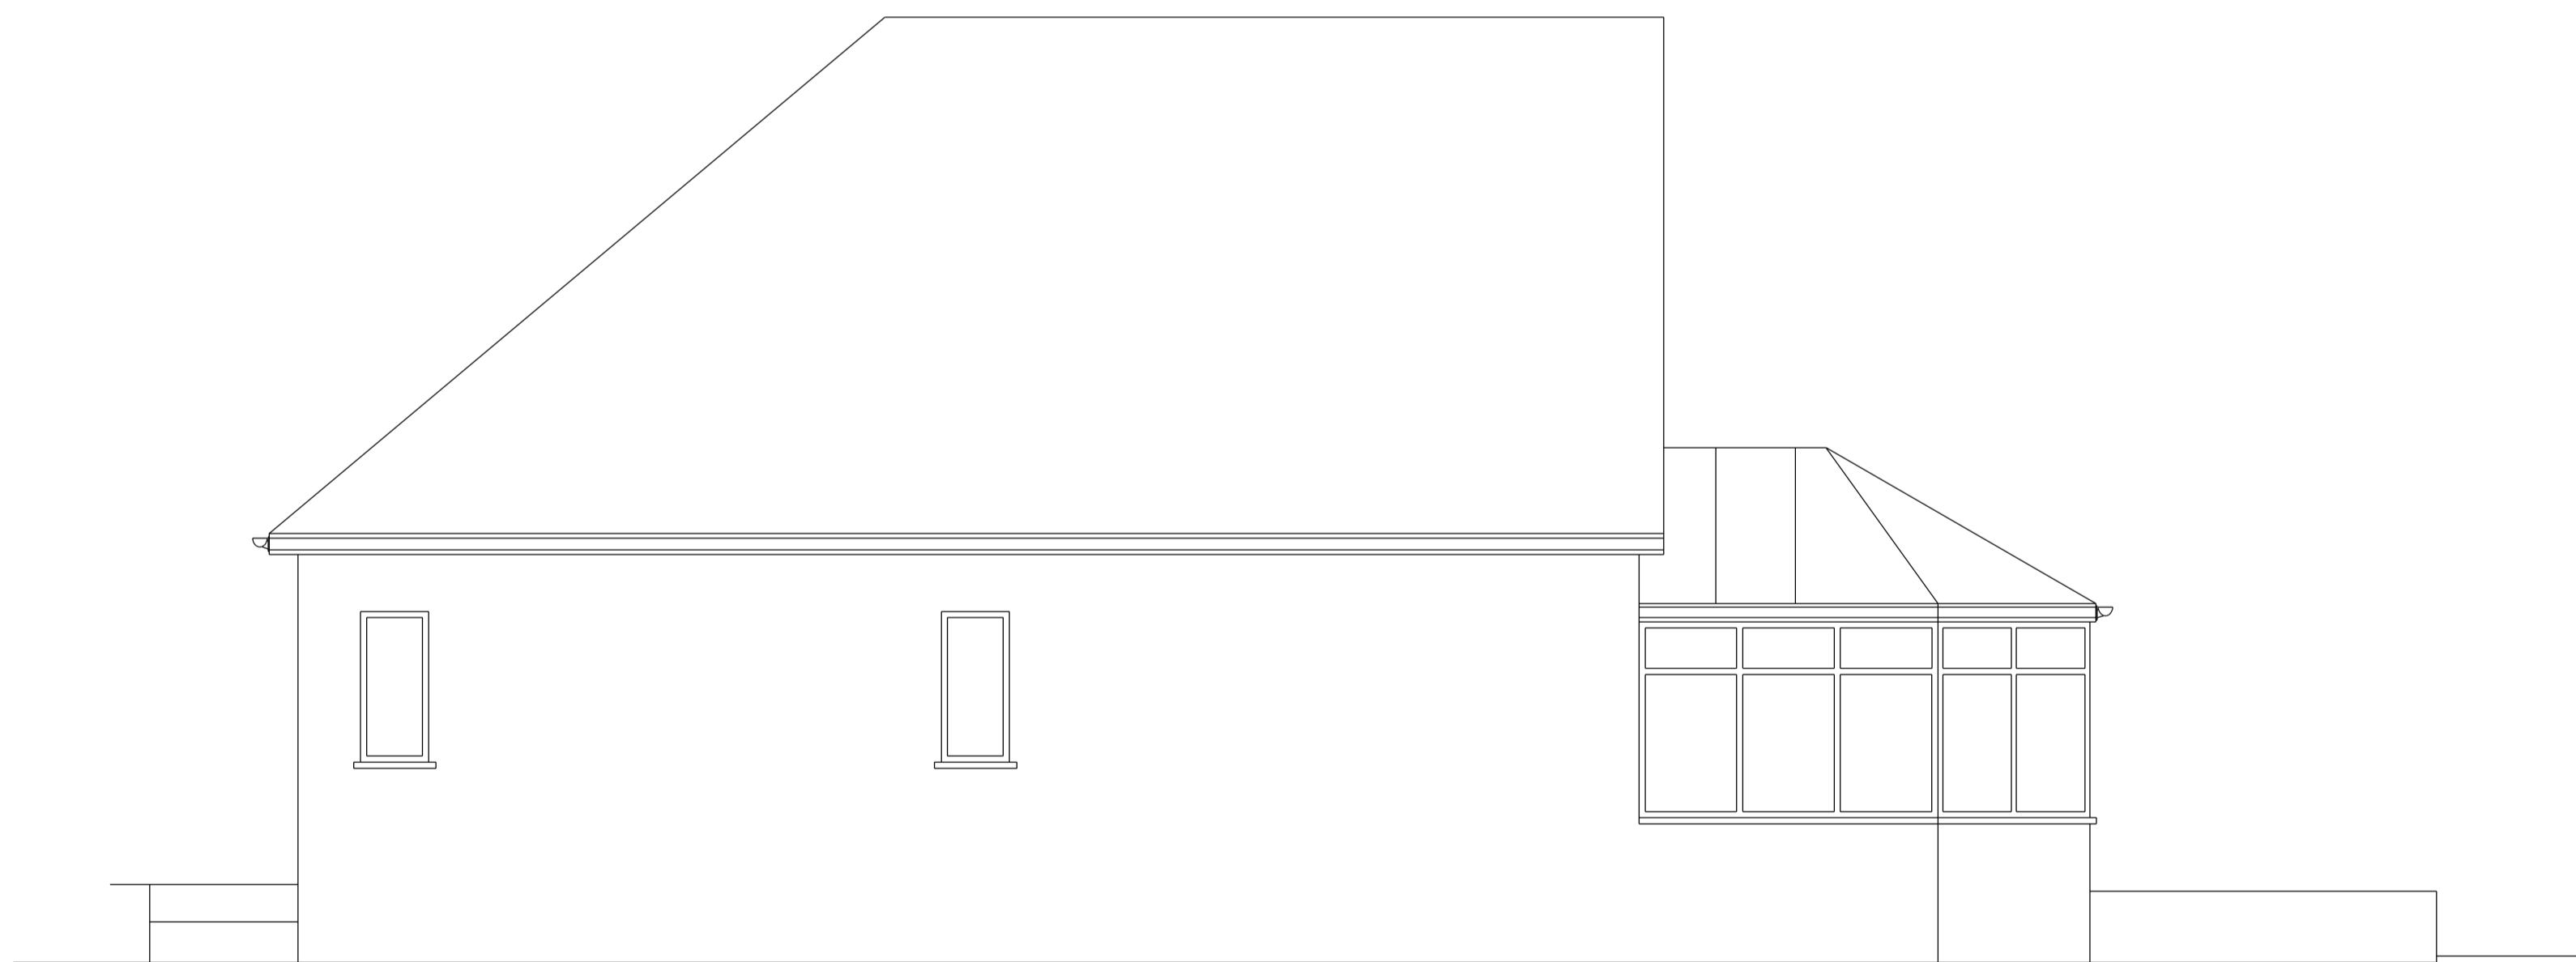


EXISTING SOUTH WEST FACING SIDE ELEVATION




EXISTING SOUTH EAST FACING REAR ELEVATION


BRADLEY BUILDING DESIGN LTD.  
 KEEPERS COTTAGE,  
 LYME PARK,  
 DISLEY,  
 STOCKPORT.  
 SK12 2NS.  
 01625 858244  
 Mob 07989 326039  
 bradleybuildingdesign@bopenworld.com

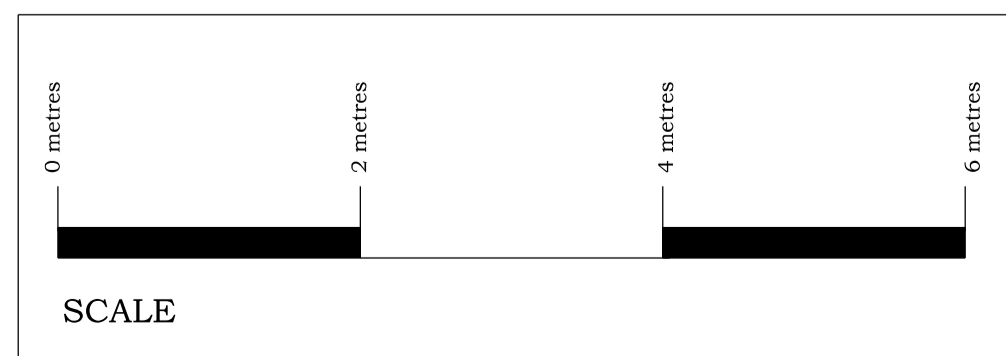

EXISTING ELEVATIONS  
 FIRST FLOOR ADDITION  
 for  
 CHESHIRE BESPOKE DEVELOPMENTS,  
 at  
 61, BRIDLE ROAD,  
 WOODFORD,  
 SK7 1QN.  
 Scale 1:50 @ A1  
 Date MARCH 2022  
 Drawing Number 2060/1

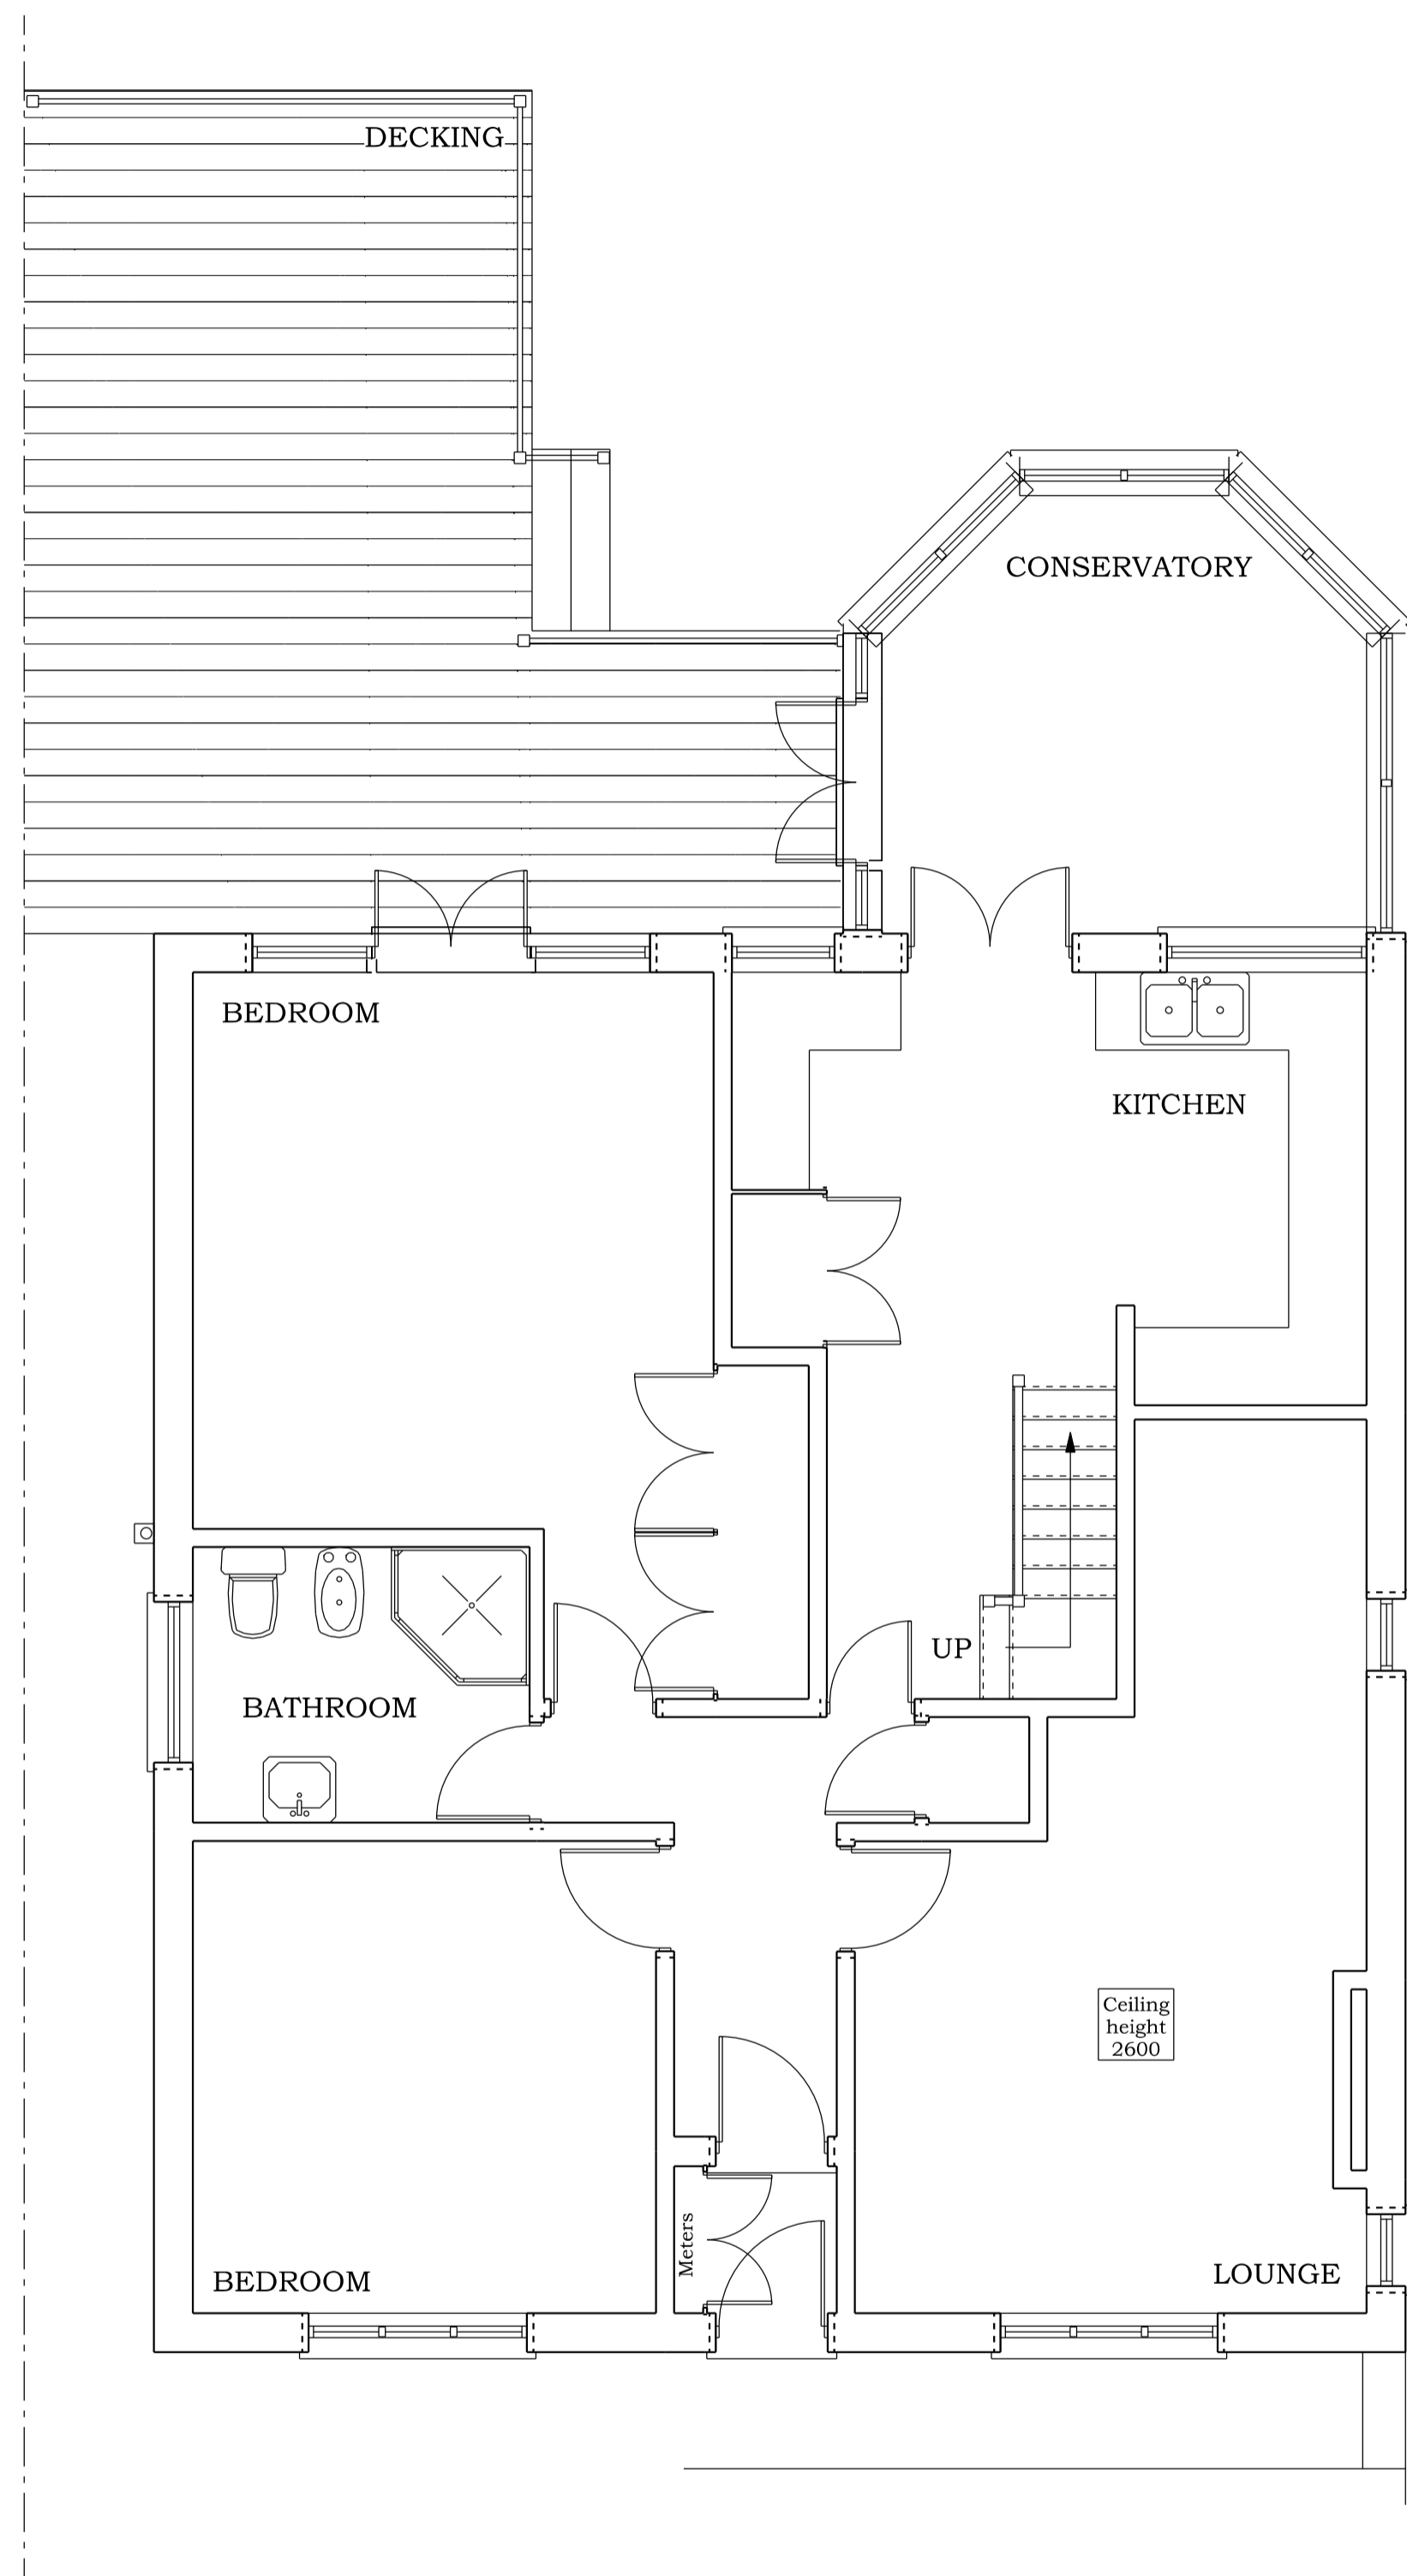


**EXISTING GROUND FLOOR PLAN**

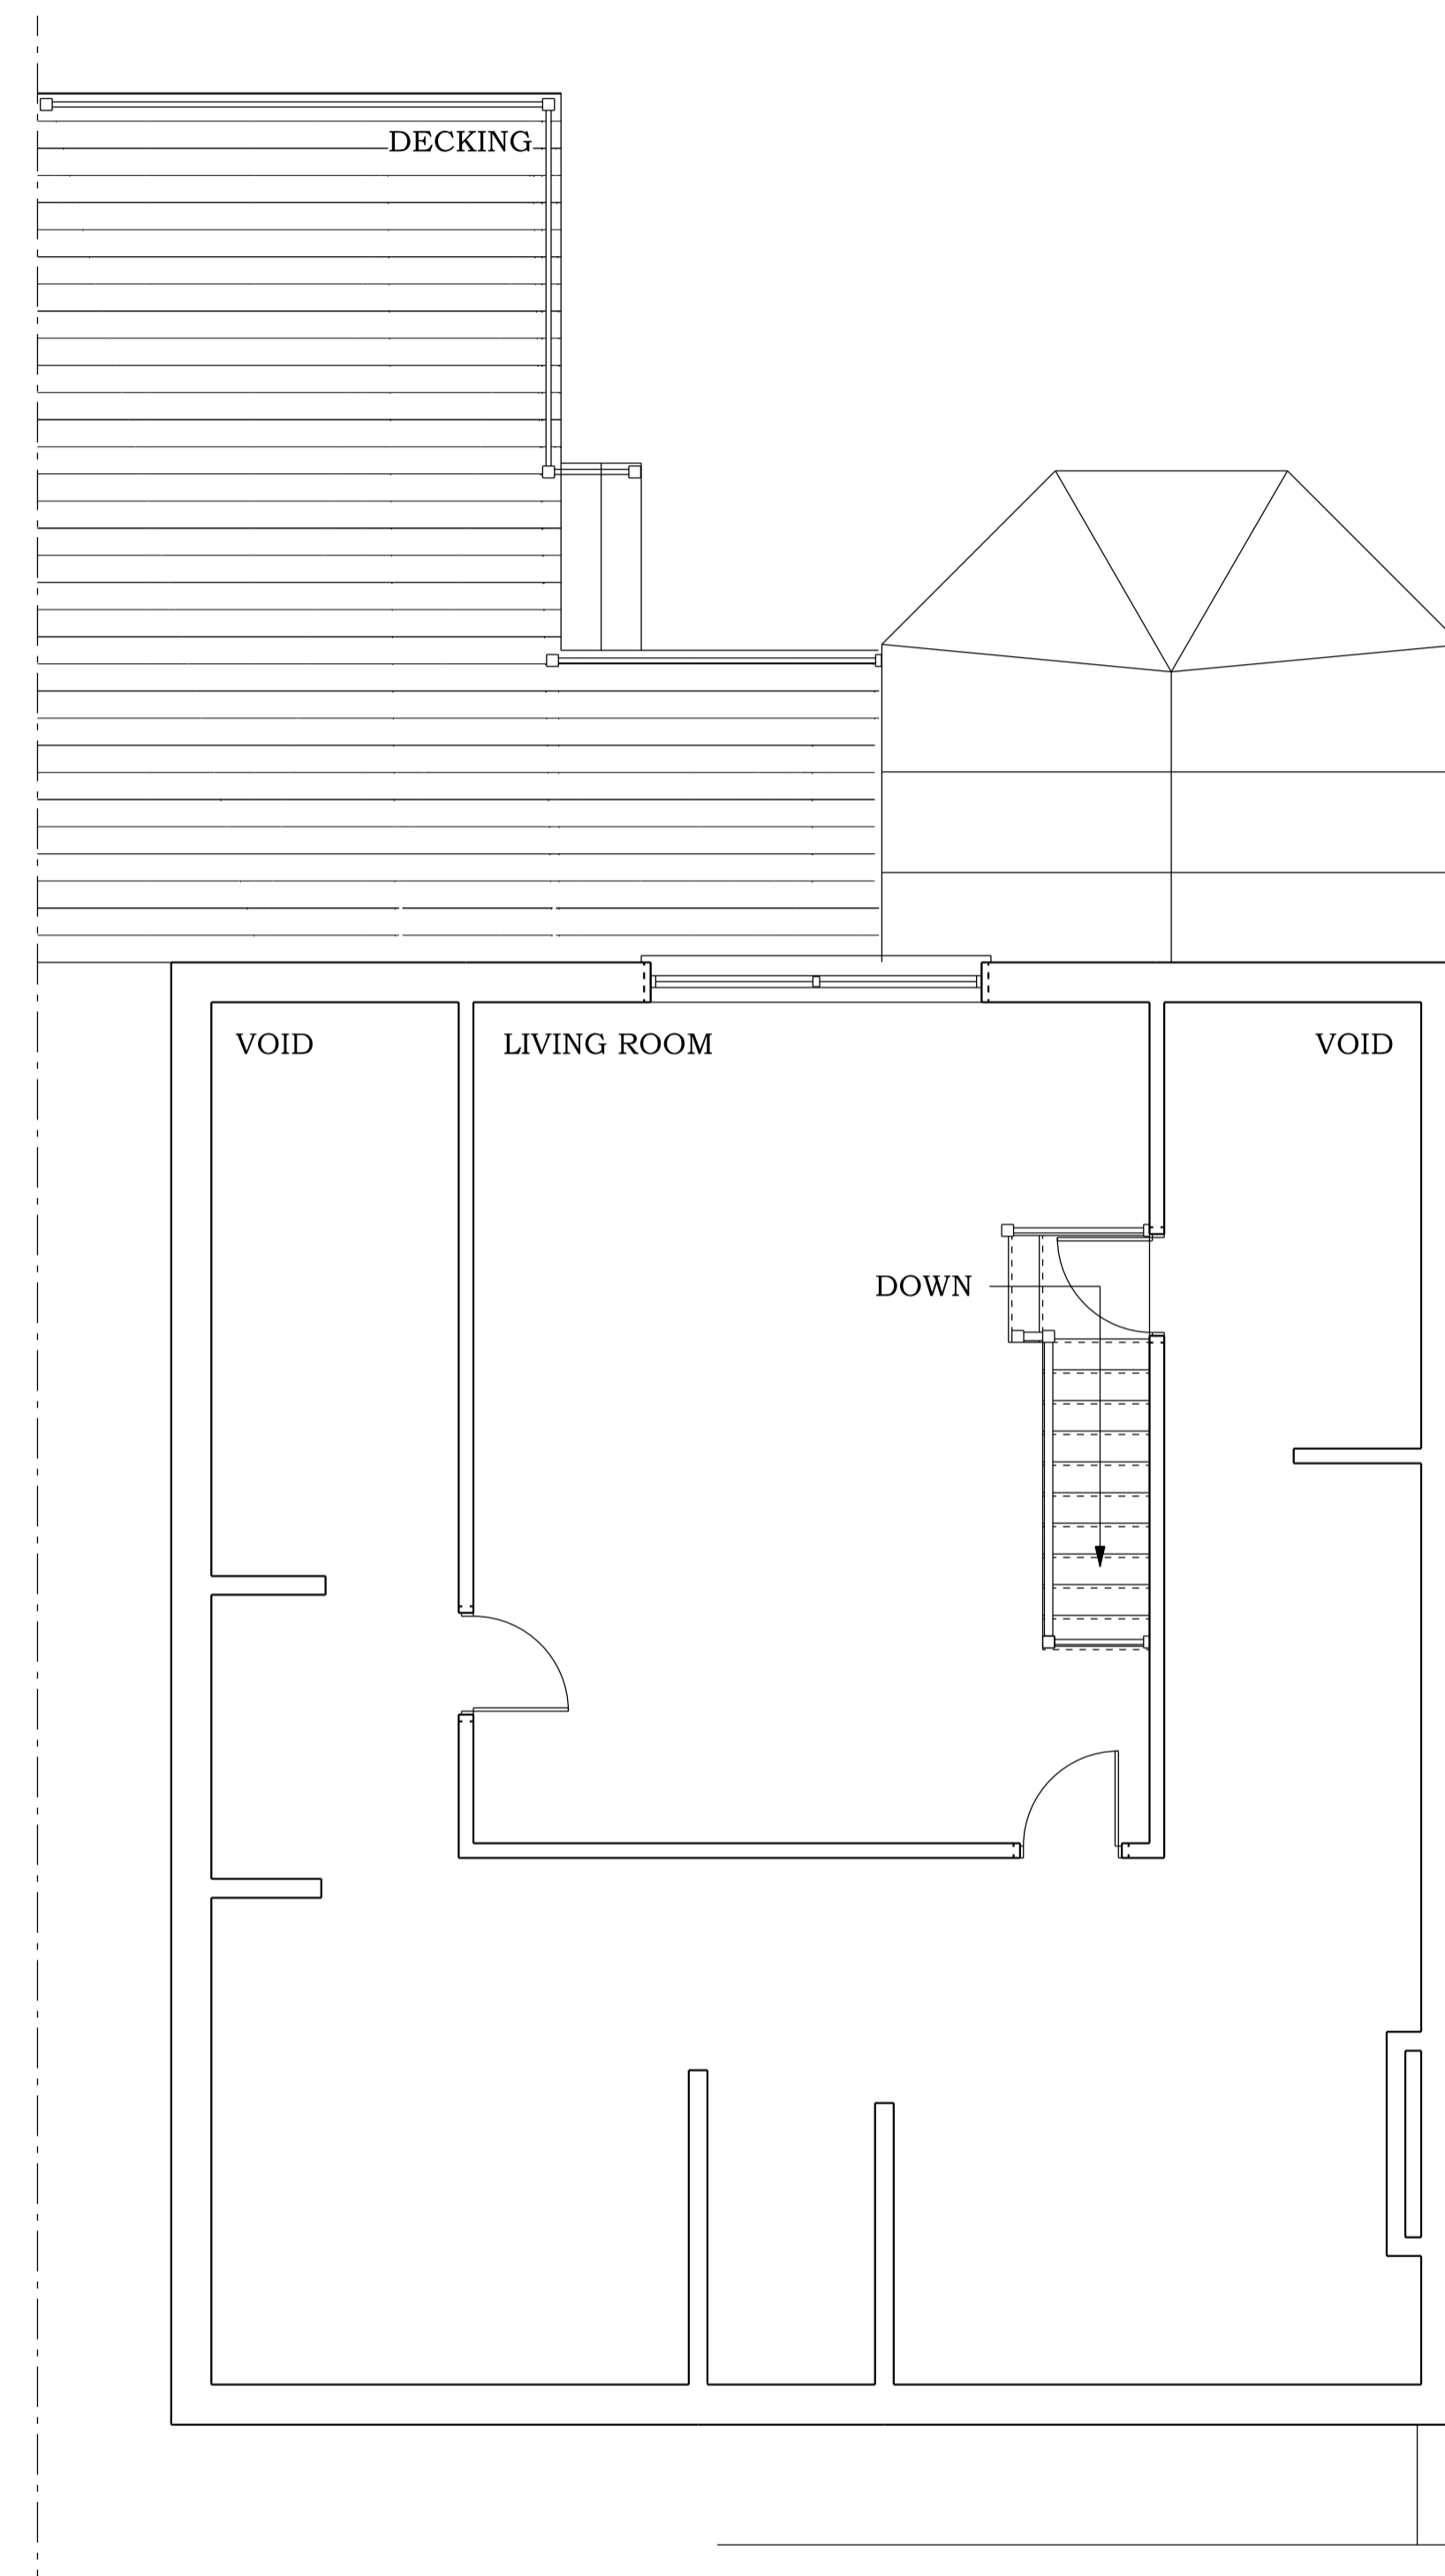

**EXISTING FIRST FLOOR PLAN**


BRADLEY BUILDING DESIGN LTD.  
 KEEPERS COTTAGE,  
 LYME PARK,  
 DISLEY,  
 STOCKPORT.  
 SK12 2NS.  
 01625 858244  
 Mob 07989 326039  
 bradleybuildingdesign@bopenworld.com

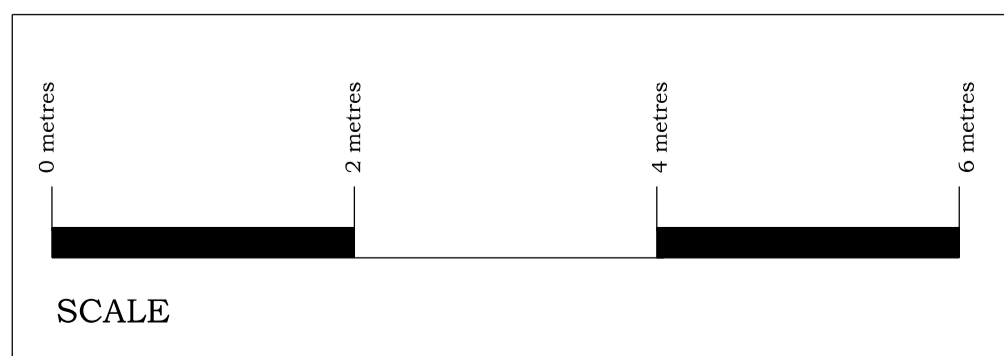


EXISTING FLOOR PLANS  
 FIRST FLOOR ADDITION  
 for  
 CHESHIRE BESPOKE DEVELOPMENTS,  
 at  
 61, BRIDLE ROAD,  
 WOODFORD,  
 SK7 1QN.  
 Scale 1:50 @ A1  
 Date MARCH 2022  
 Drawing Number 2060/2



PROPOSED NORTH WEST FACING FRONT ELEVATION

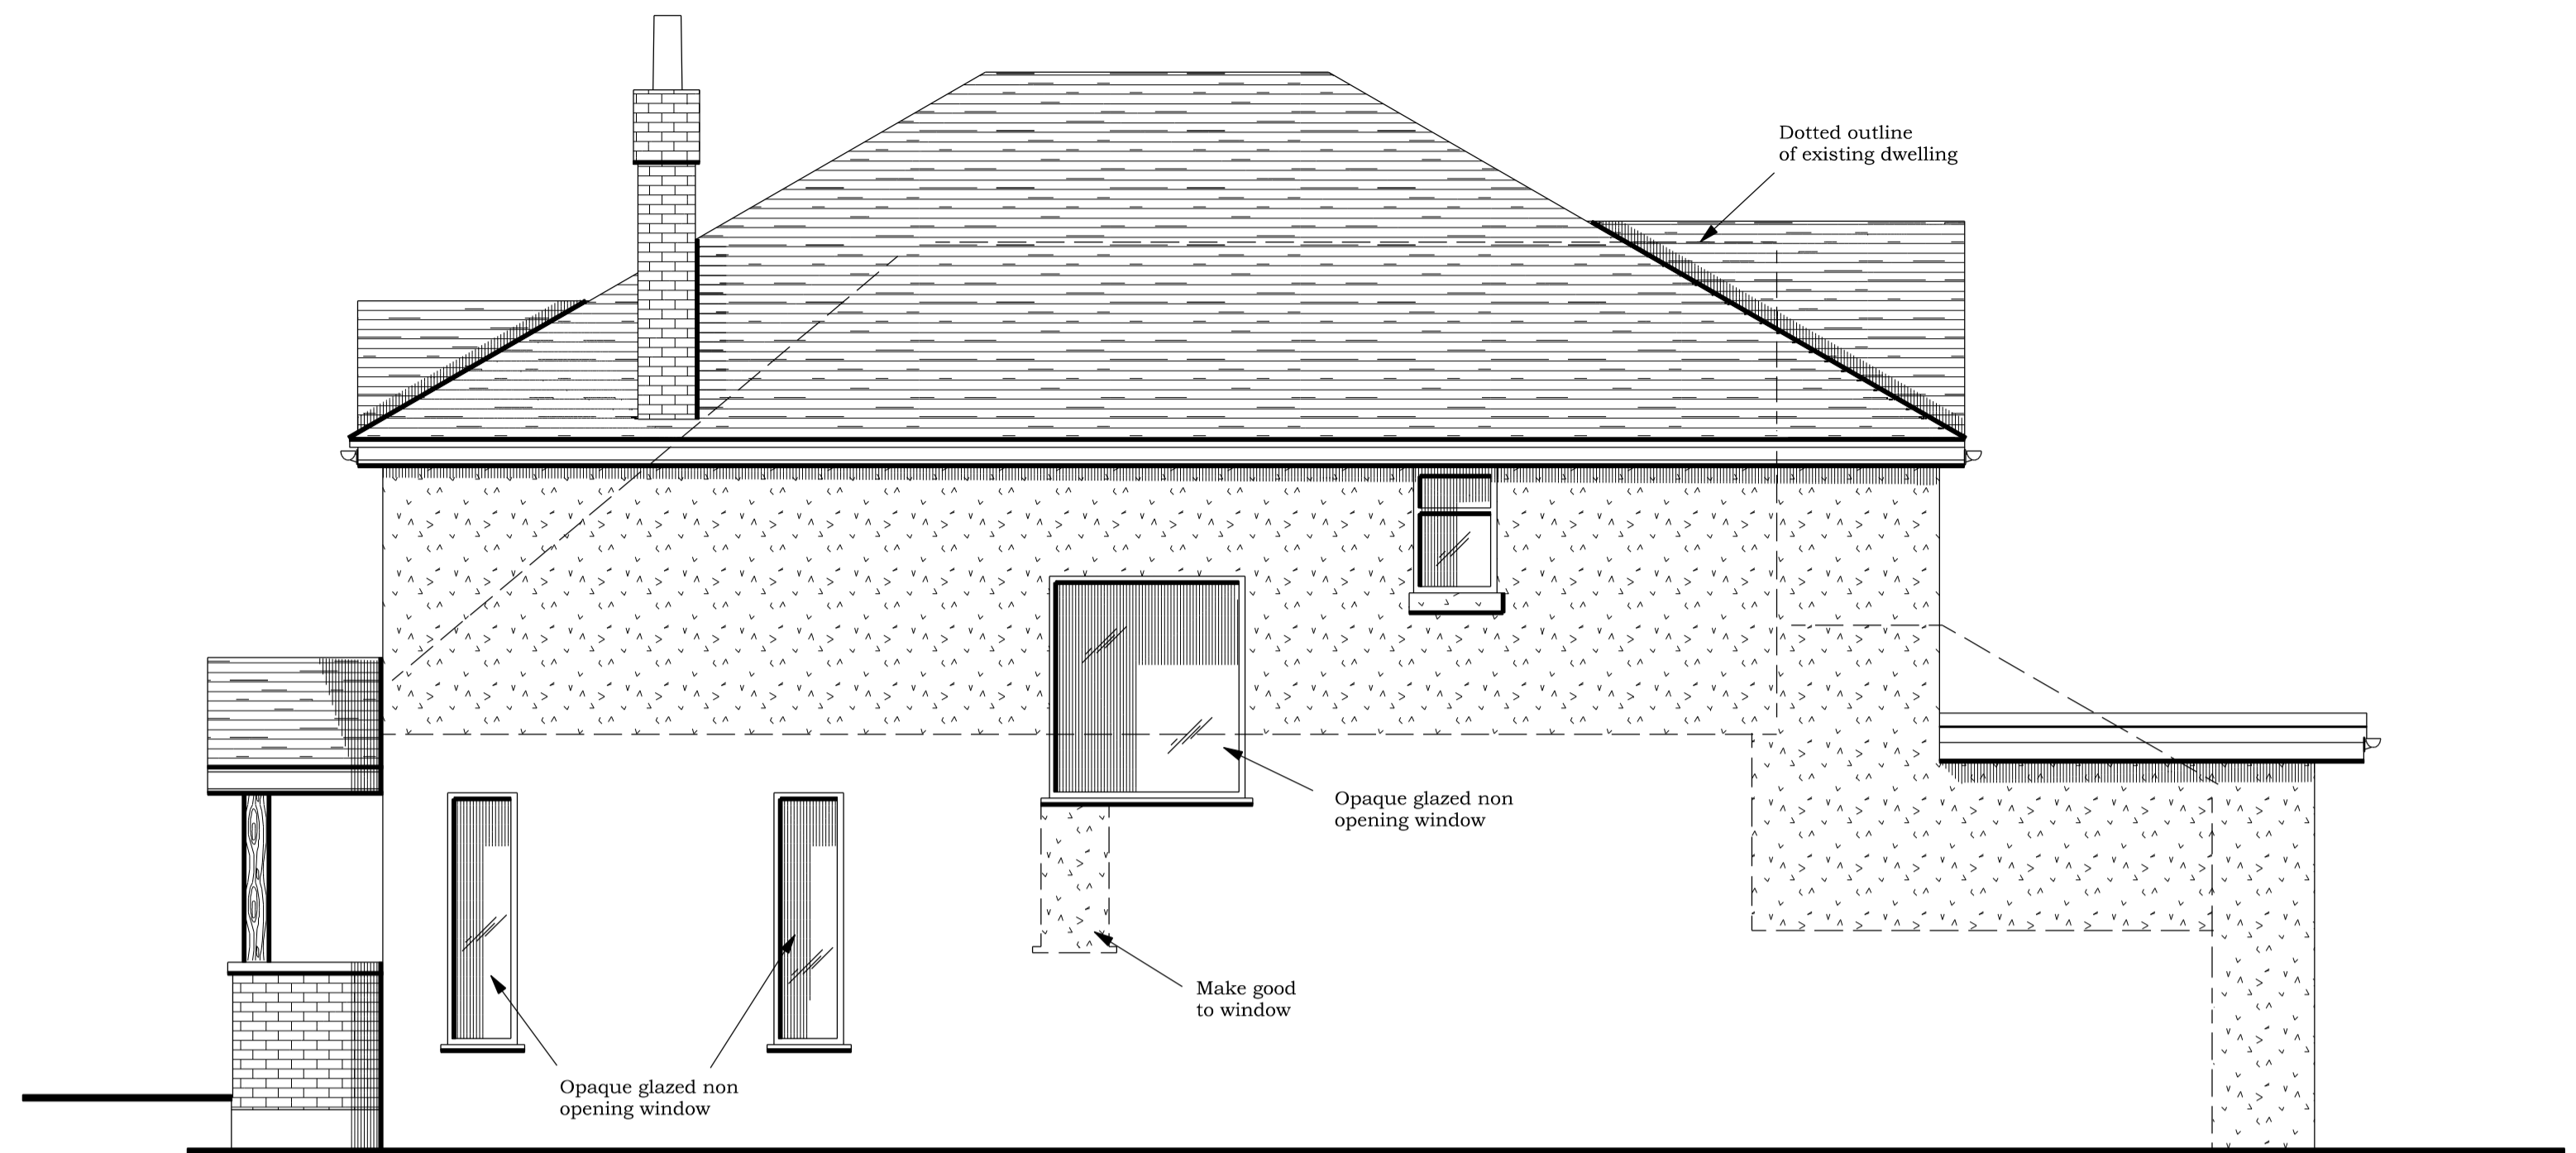

PROPOSED SOUTH WEST FACING SIDE ELEVATION

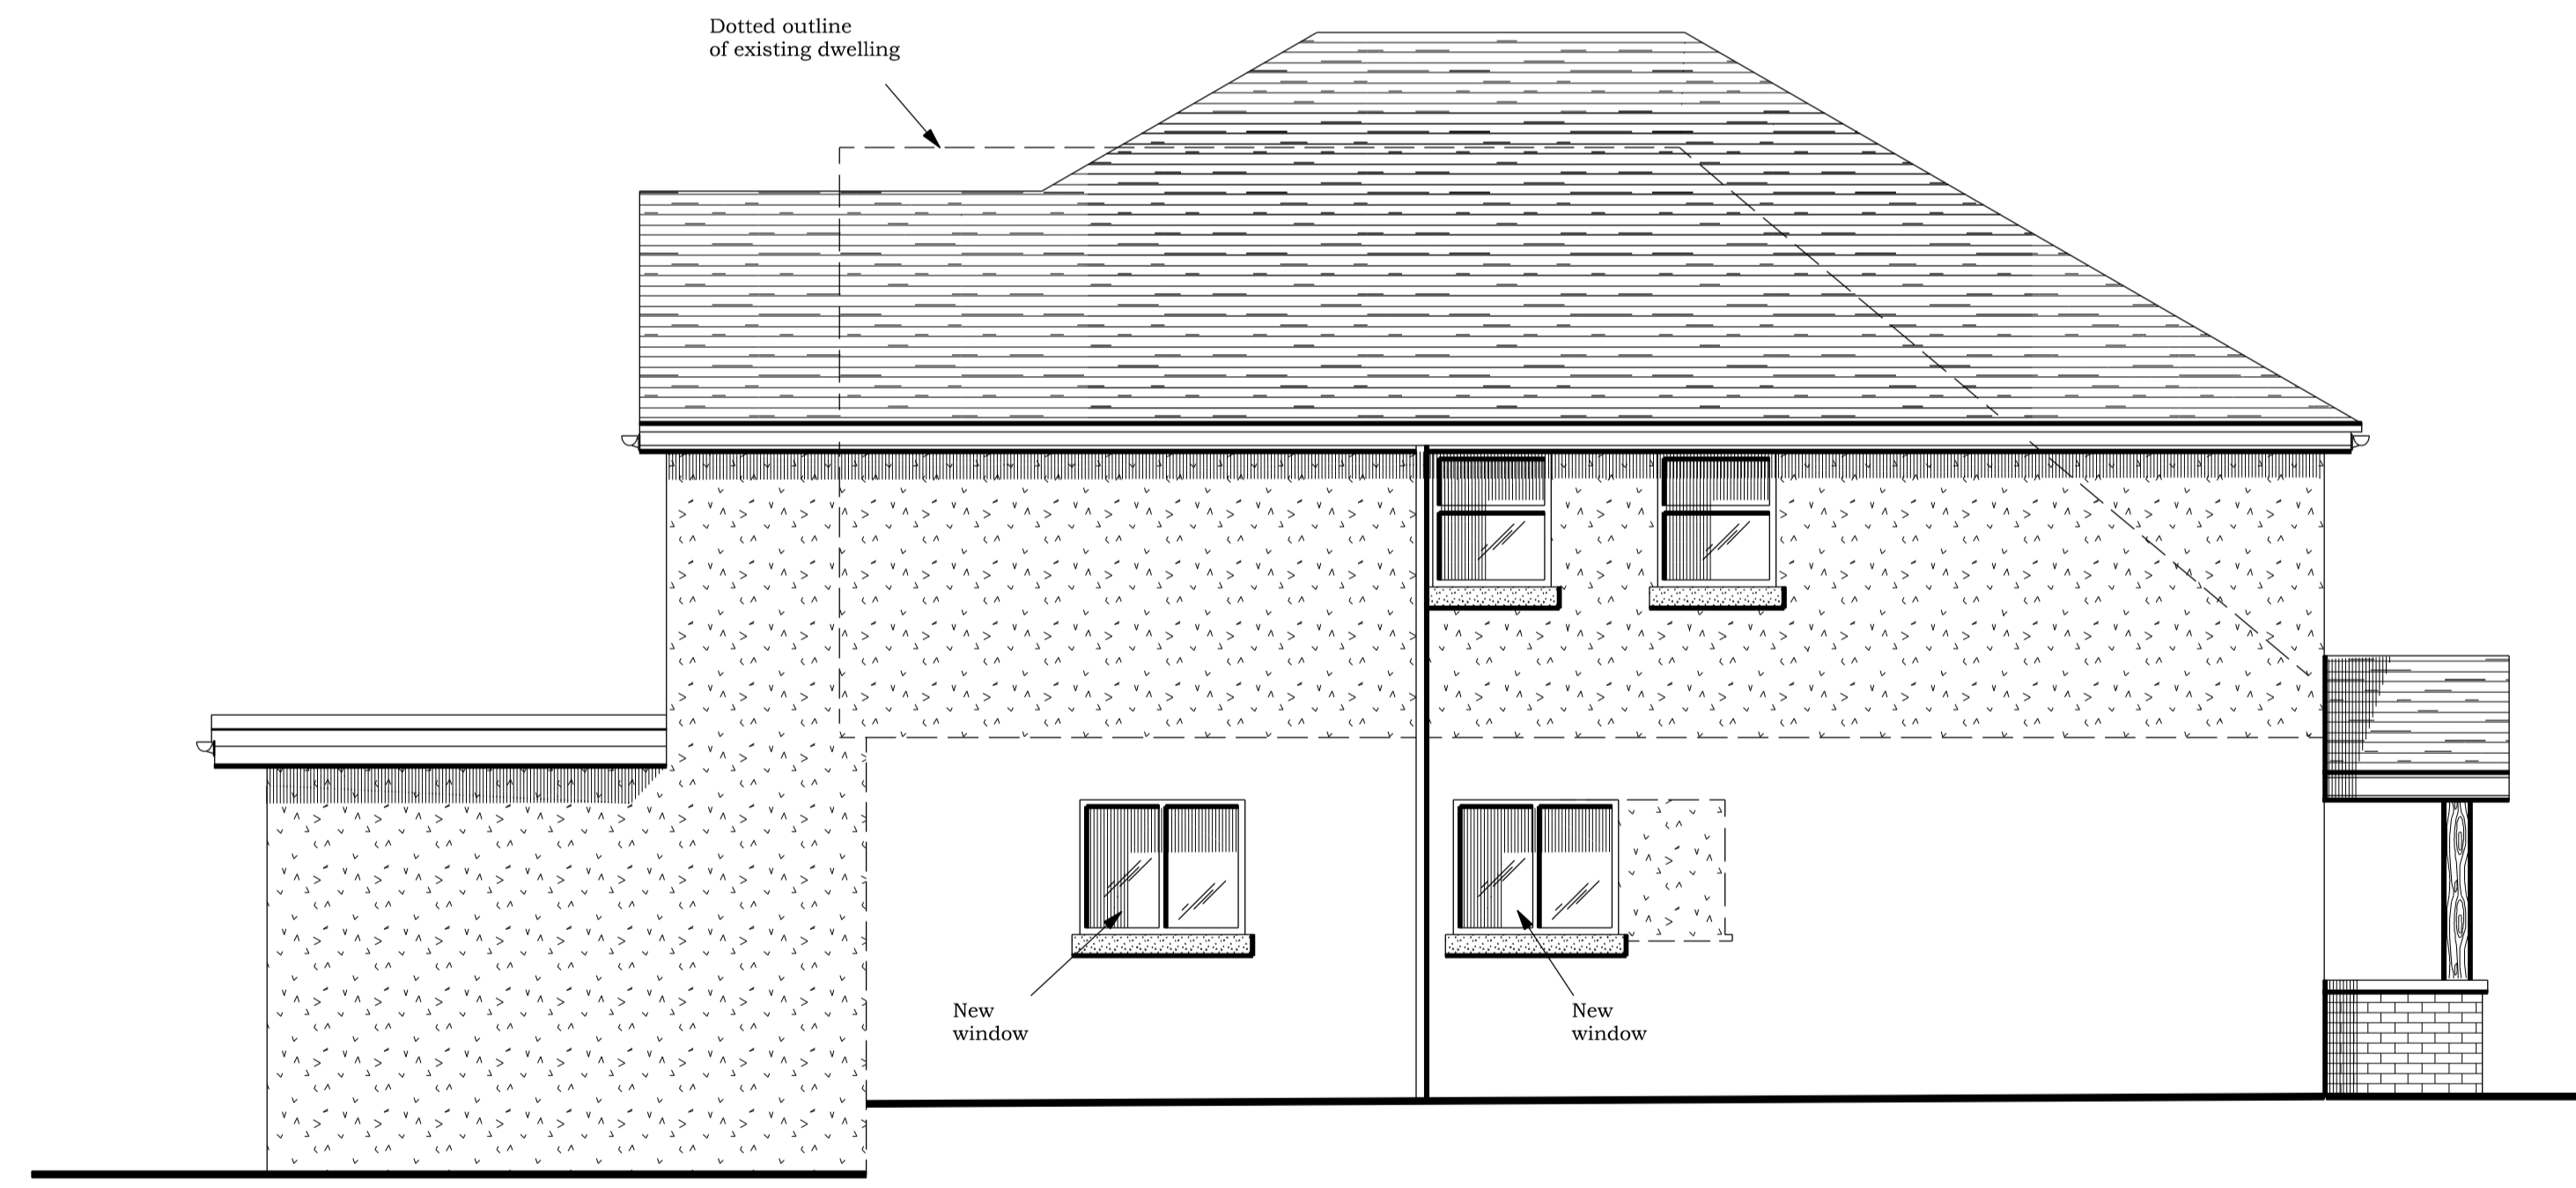


PROPOSED NORTH EAST FACING SIDE ELEVATION




PROPOSED SOUTH EAST FACING REAR ELEVATION


BRADLEY BUILDING DESIGN LTD.  
 KEEPERS COTTAGE,  
 LYME PARK,  
 DISLEY,  
 STOCKPORT.  
 SK12 2NS.  
 01625 858244  
 Mob 07989 326039  
 bradleybuildingdesign@bopenworld.com

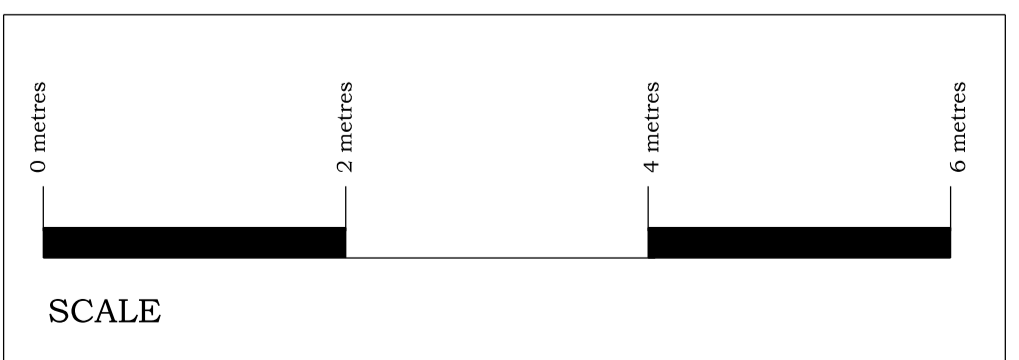

PROPOSED ELEVATIONS  
 FIRST FLOOR ADDITION  
 for  
 CHESHIRE BESPOKE DEVELOPMENTS,  
 at  
 61, BRIDLE ROAD,  
 WOODFORD,  
 SK7 1QN.  
 Scale 1:50 @ A1  
 Date MARCH 2022  
 Drawing Number 2060/3

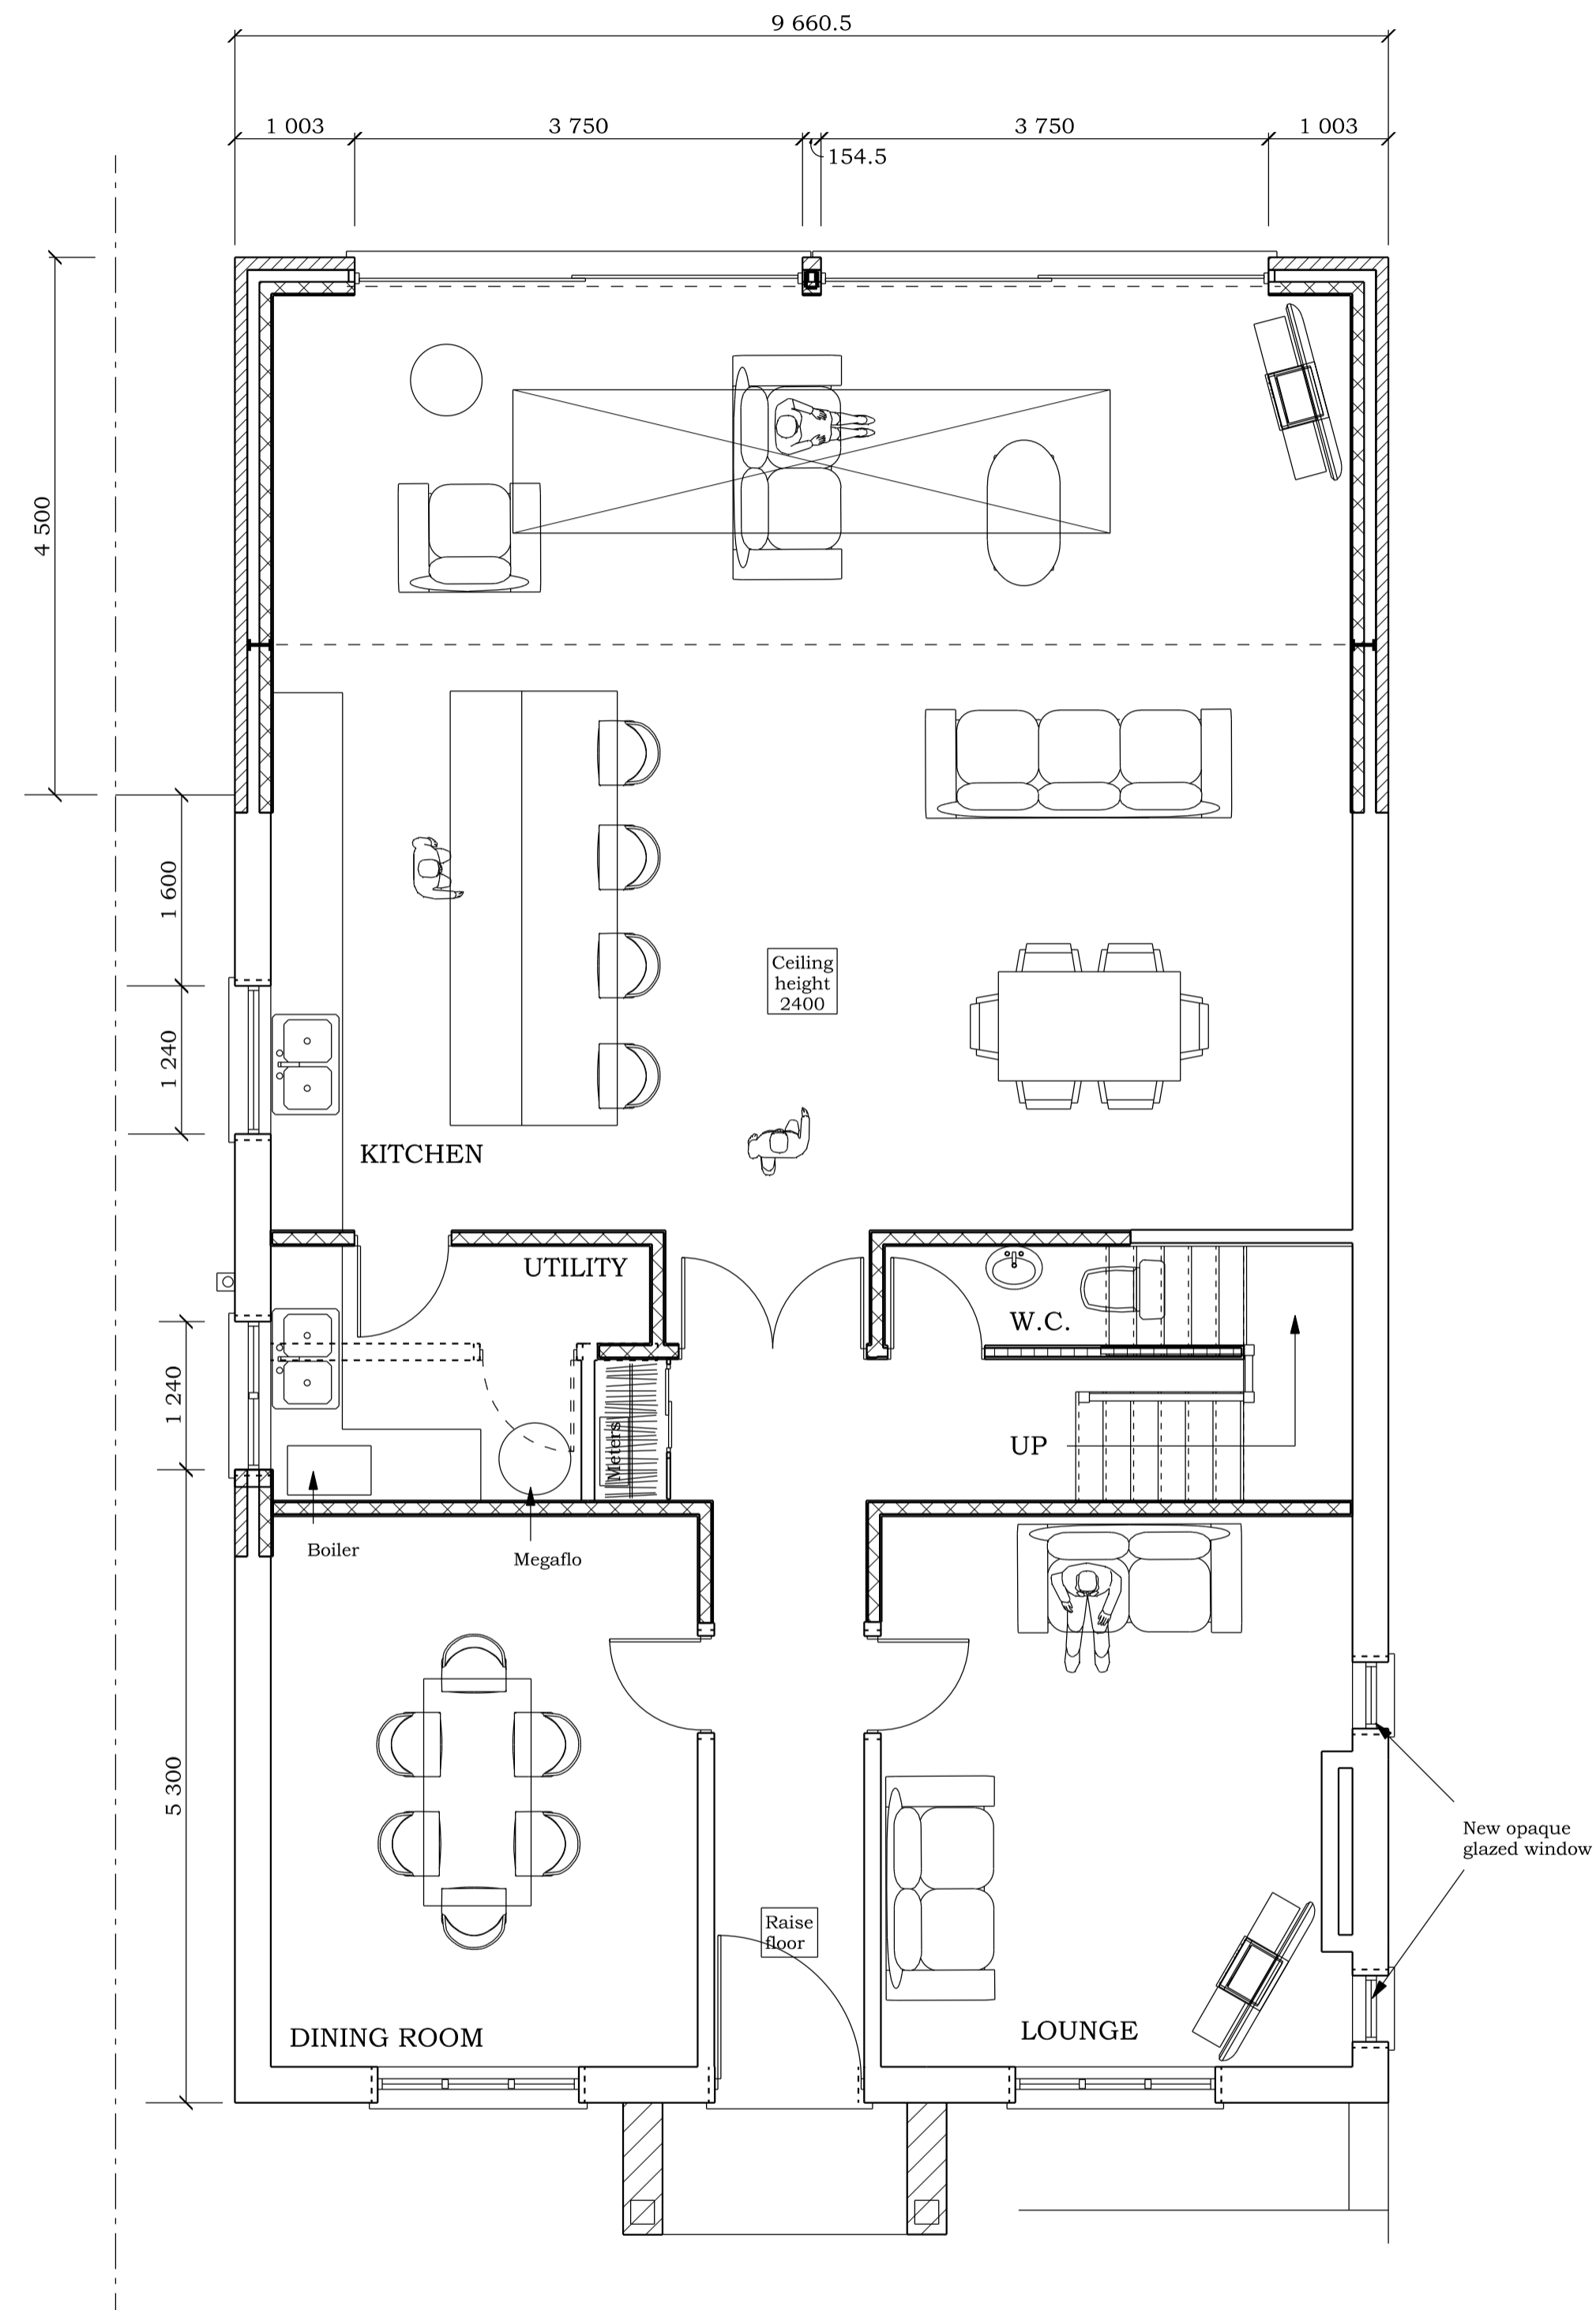


PROPOSED GROUND FLOOR PLAN

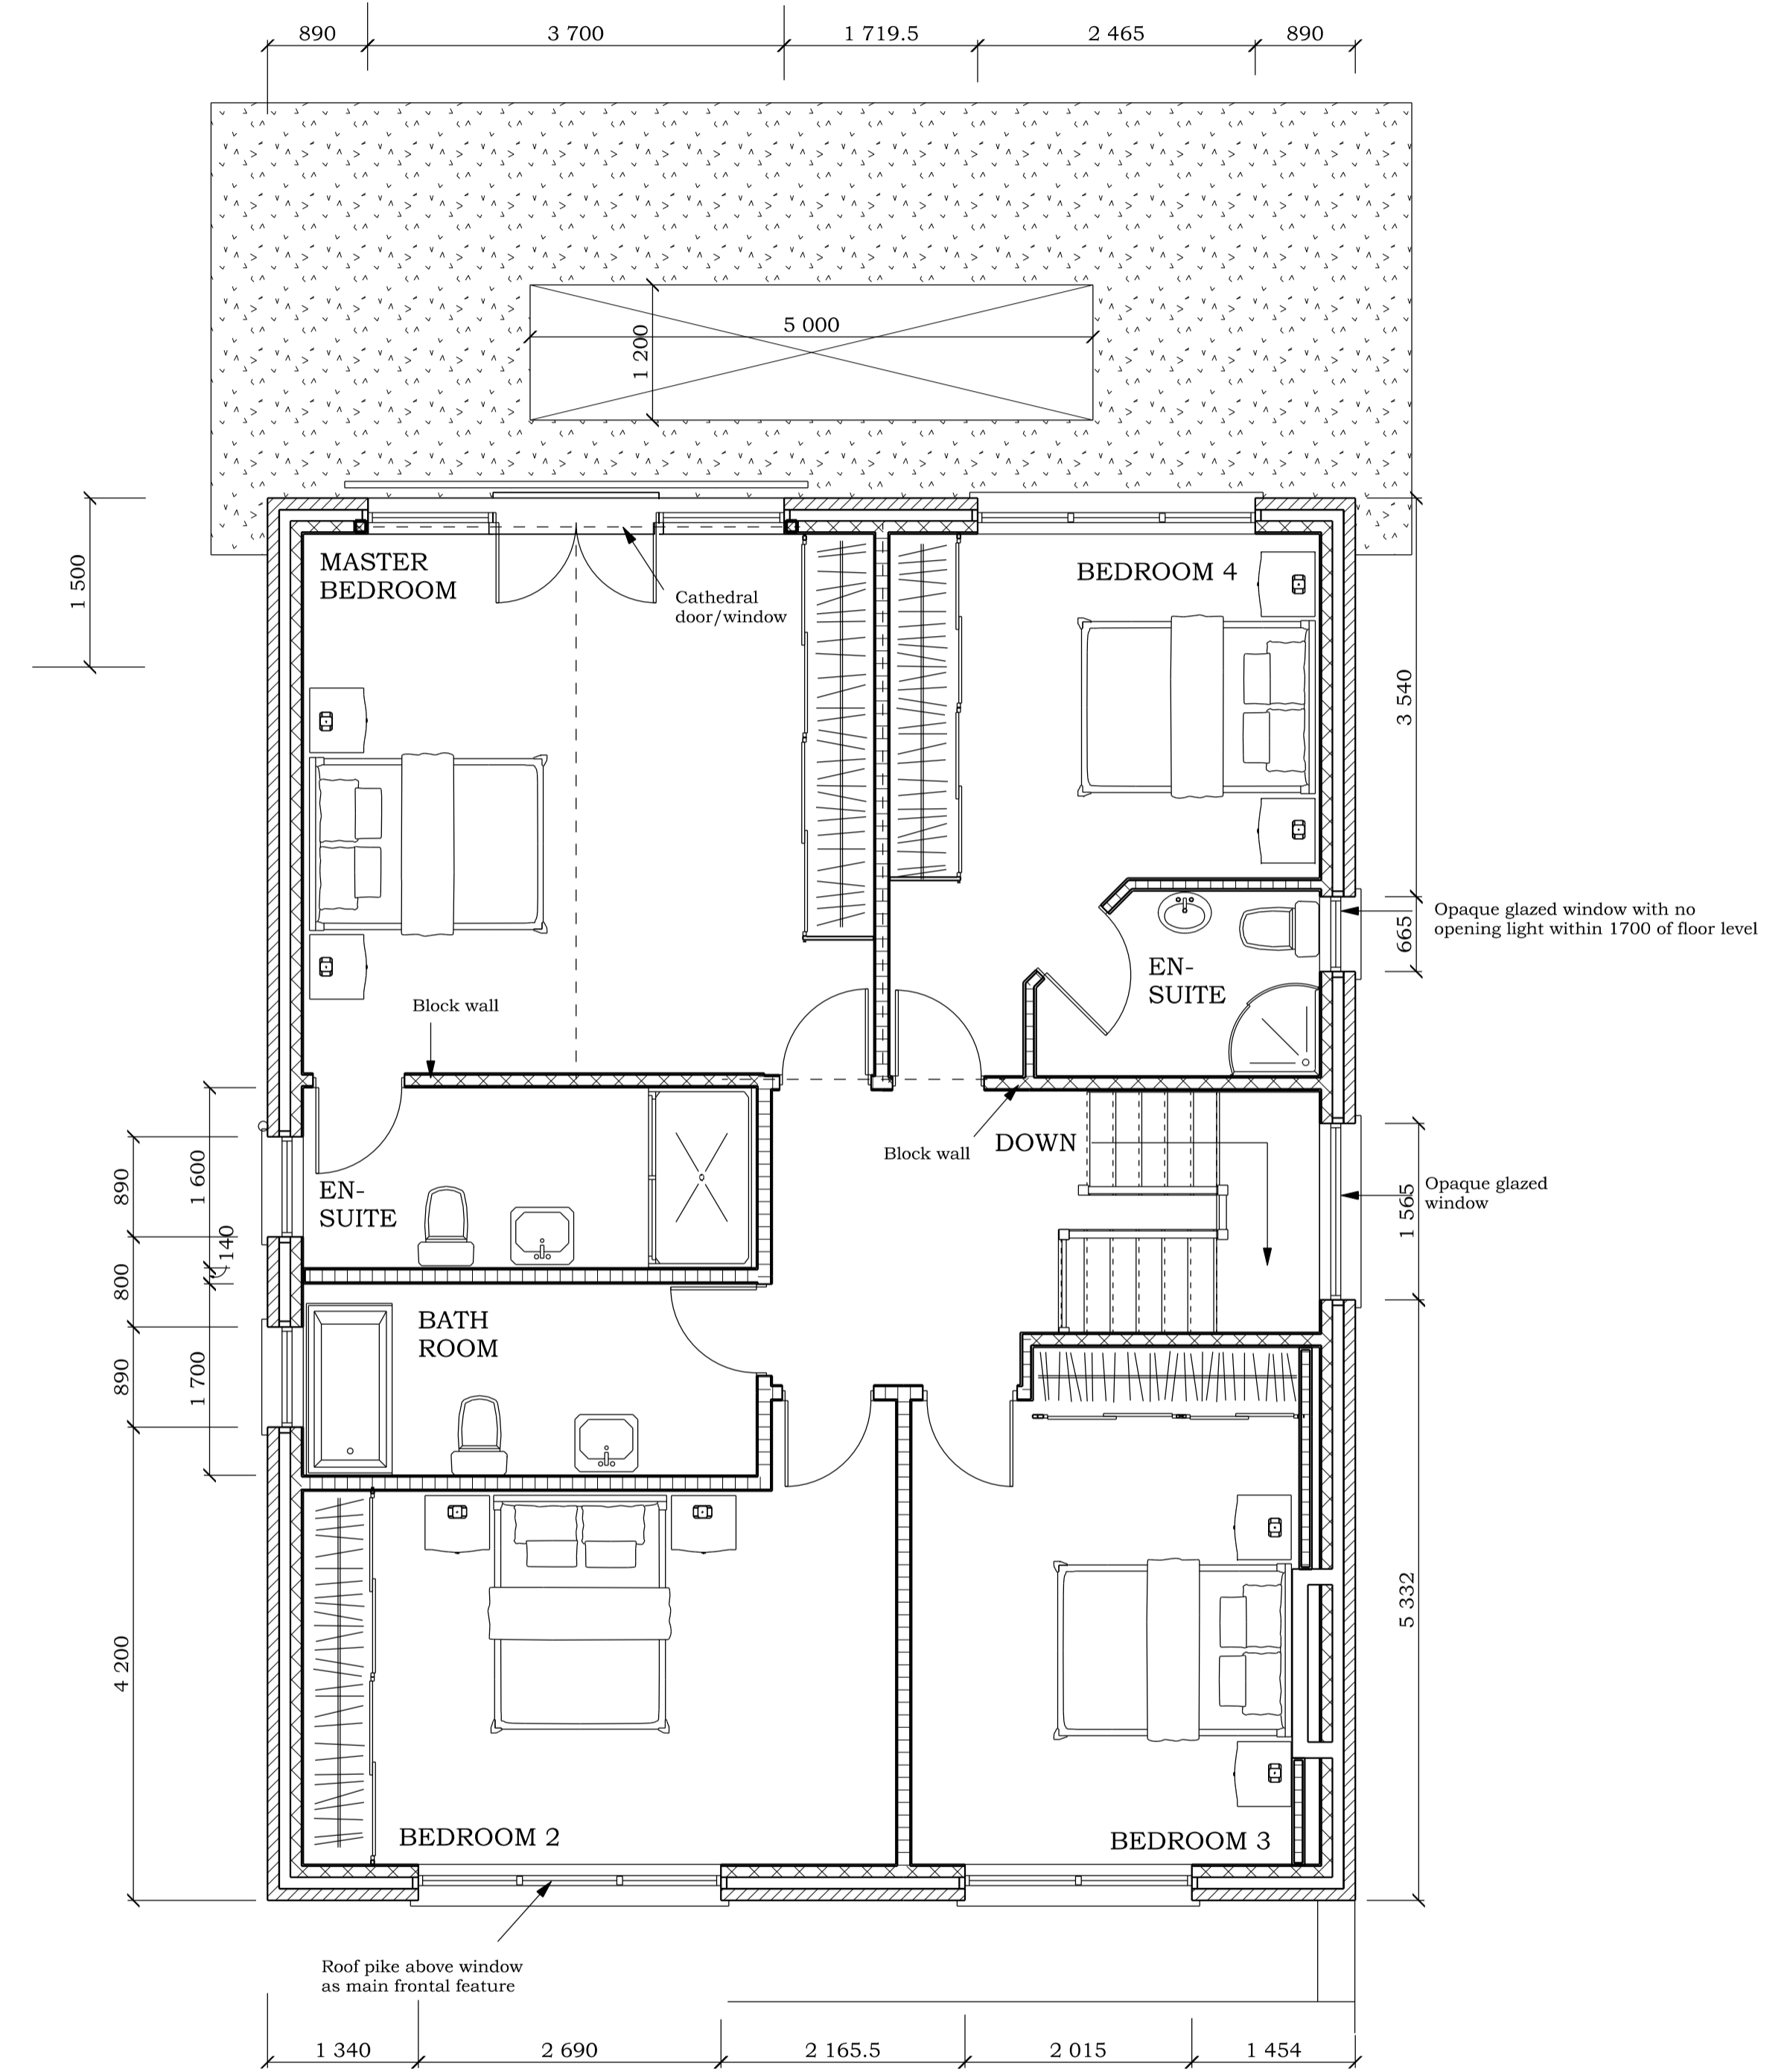


PROPOSED FIRST FLOOR PLAN

BRADLEY BUILDING DESIGN LTD.  
 KEEPERS COTTAGE,  
 LYME PARK,  
 DISLEY,  
 STOCKPORT.  
 SK12 2NS.  
 01625 858244  
 Mob 07989 326039  
 bradleybuildingdesign@btopenworld.com

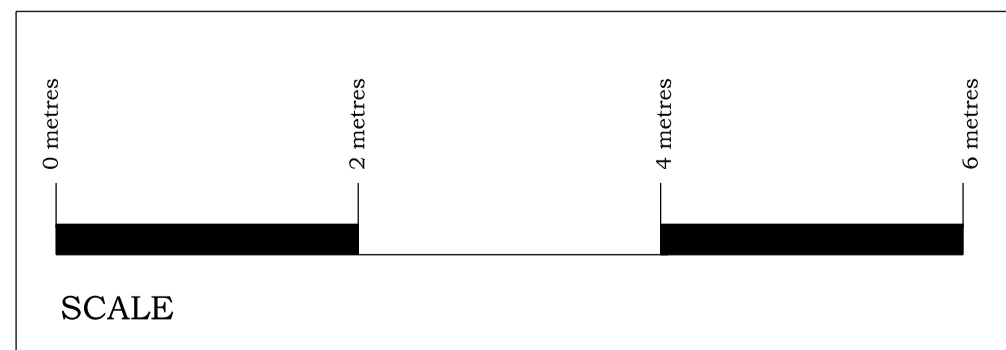

PROPOSED FLOOR PLANS  
 FIRST FLOOR ADDITION  
 for  
 CHESHIRE BESPOKE DEVELOPMENTS,  
 at  
 61, BRIDLE ROAD,  
 WOODFORD,  
 SK7 1QN.  
 Scale 1:50 @ A1  
 Date MARCH 2022  
 Drawing Number 2060/4

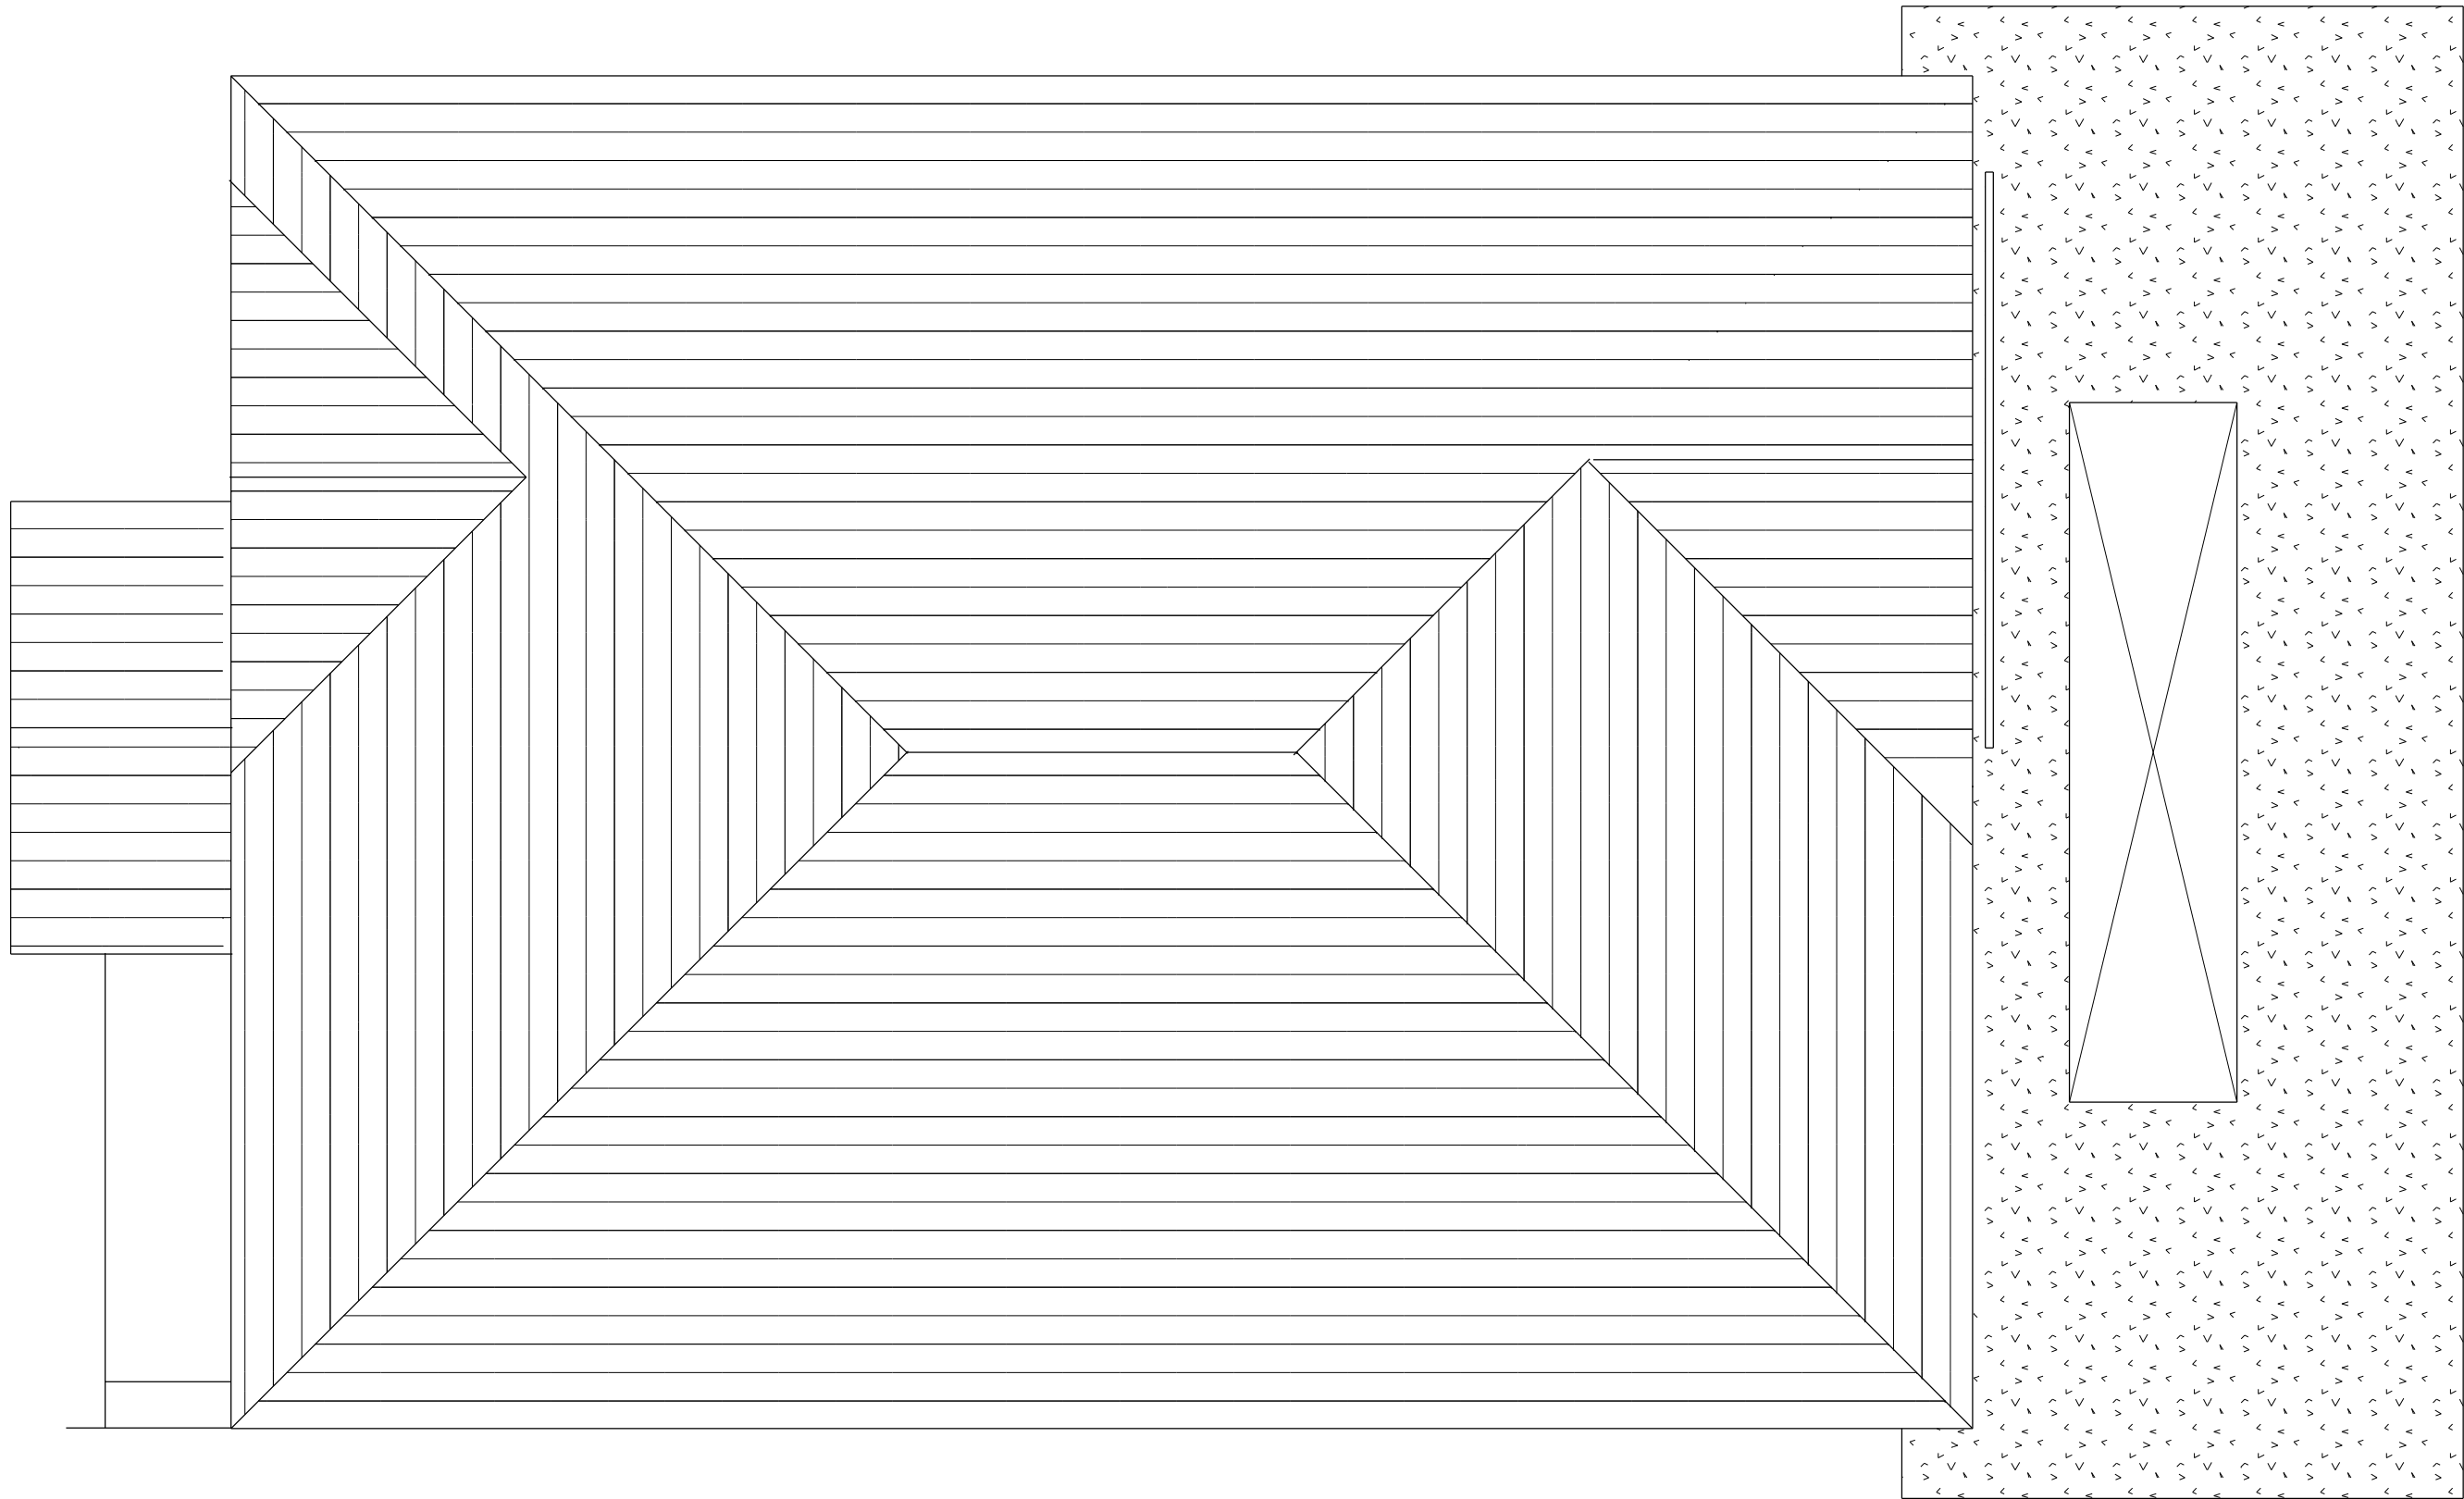


ROOF PLAN  
FIRST FLOOR ADDITION

at  
61, BRIDLE ROAD,  
WOODFORD,  
SK7 1QN.

Scale 1:50 @ A3

Date MARCH 2022

Drawing Number 2060/5

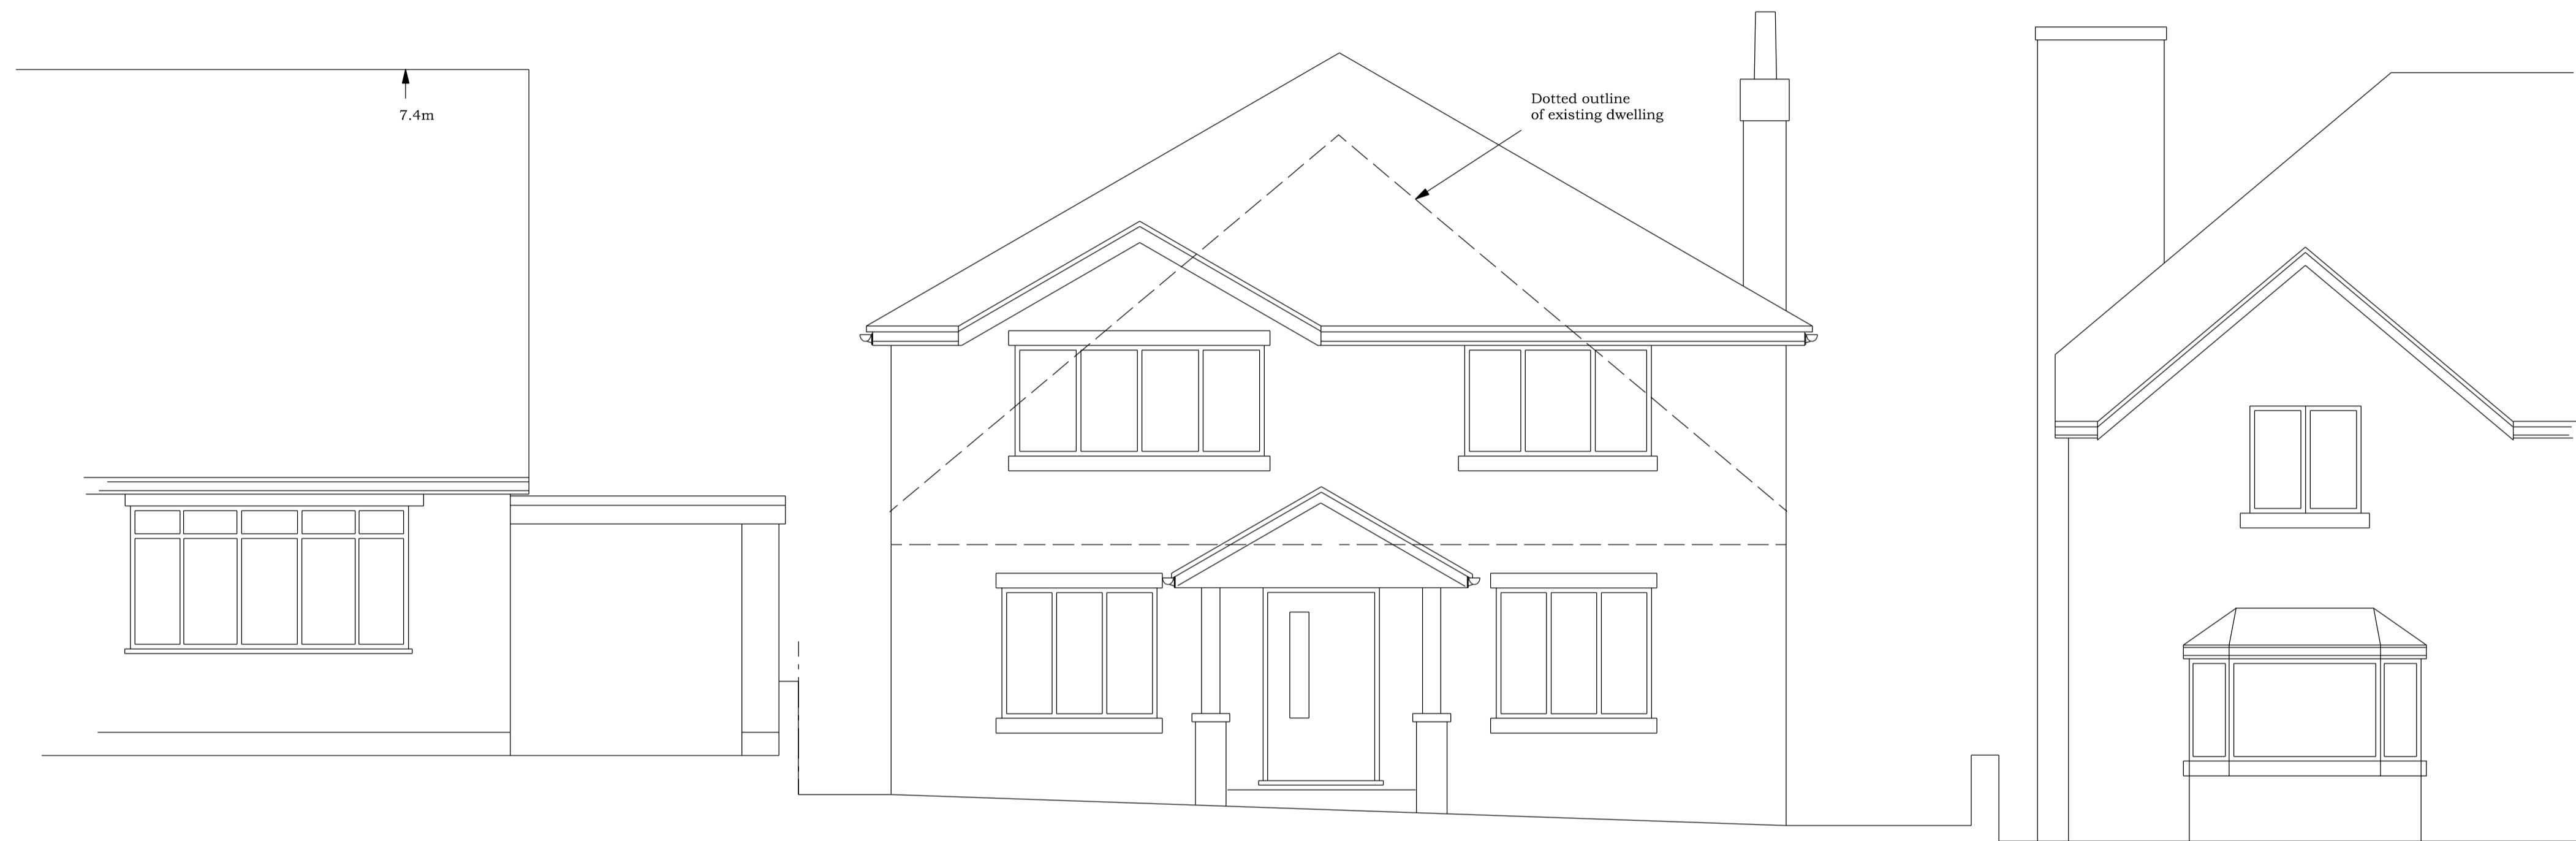


EXISTING FRONT ELEVATION OF 59 BRIDLE ROAD

PROPOSED FRONT ELEVATION OF 61, BRIDLE ROAD

EXISTING FRONT ELEVATION OF 63 BRIDLE ROAD

BRADLEY BUILDING DESIGN LTD.  
 KEEPERS COTTAGE,  
 LYME PARK,  
 DISLEY,  
 STOCKPORT.  
 SK12 2NS.  
 01625 858244  
 Mob 07989 326039  
 bradleybuildingdesign@btopenworld.com

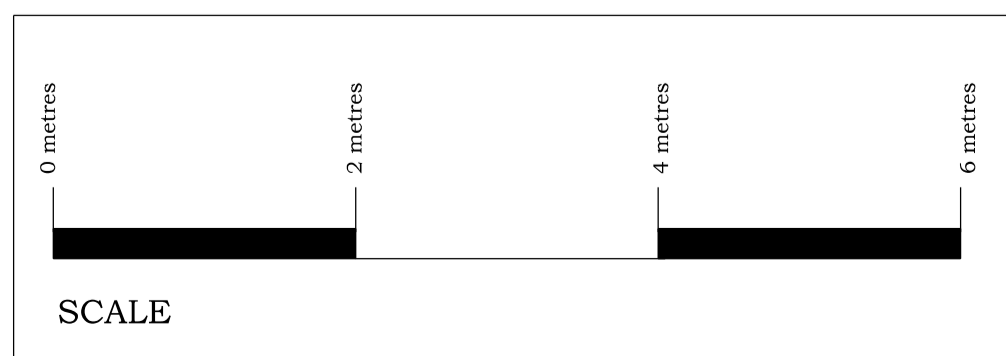

PROPOSED STREET SCENE ELEVATION

FIRST FLOOR ADDITION

for

CHESHIRE BESPOKE DEVELOPMENTS,

at

61, BRIDLE ROAD,


WOODFORD,

SK7 1QN.

Scale 1:50 @ A1

Date APRIL 2023

Drawing Number 2060/7

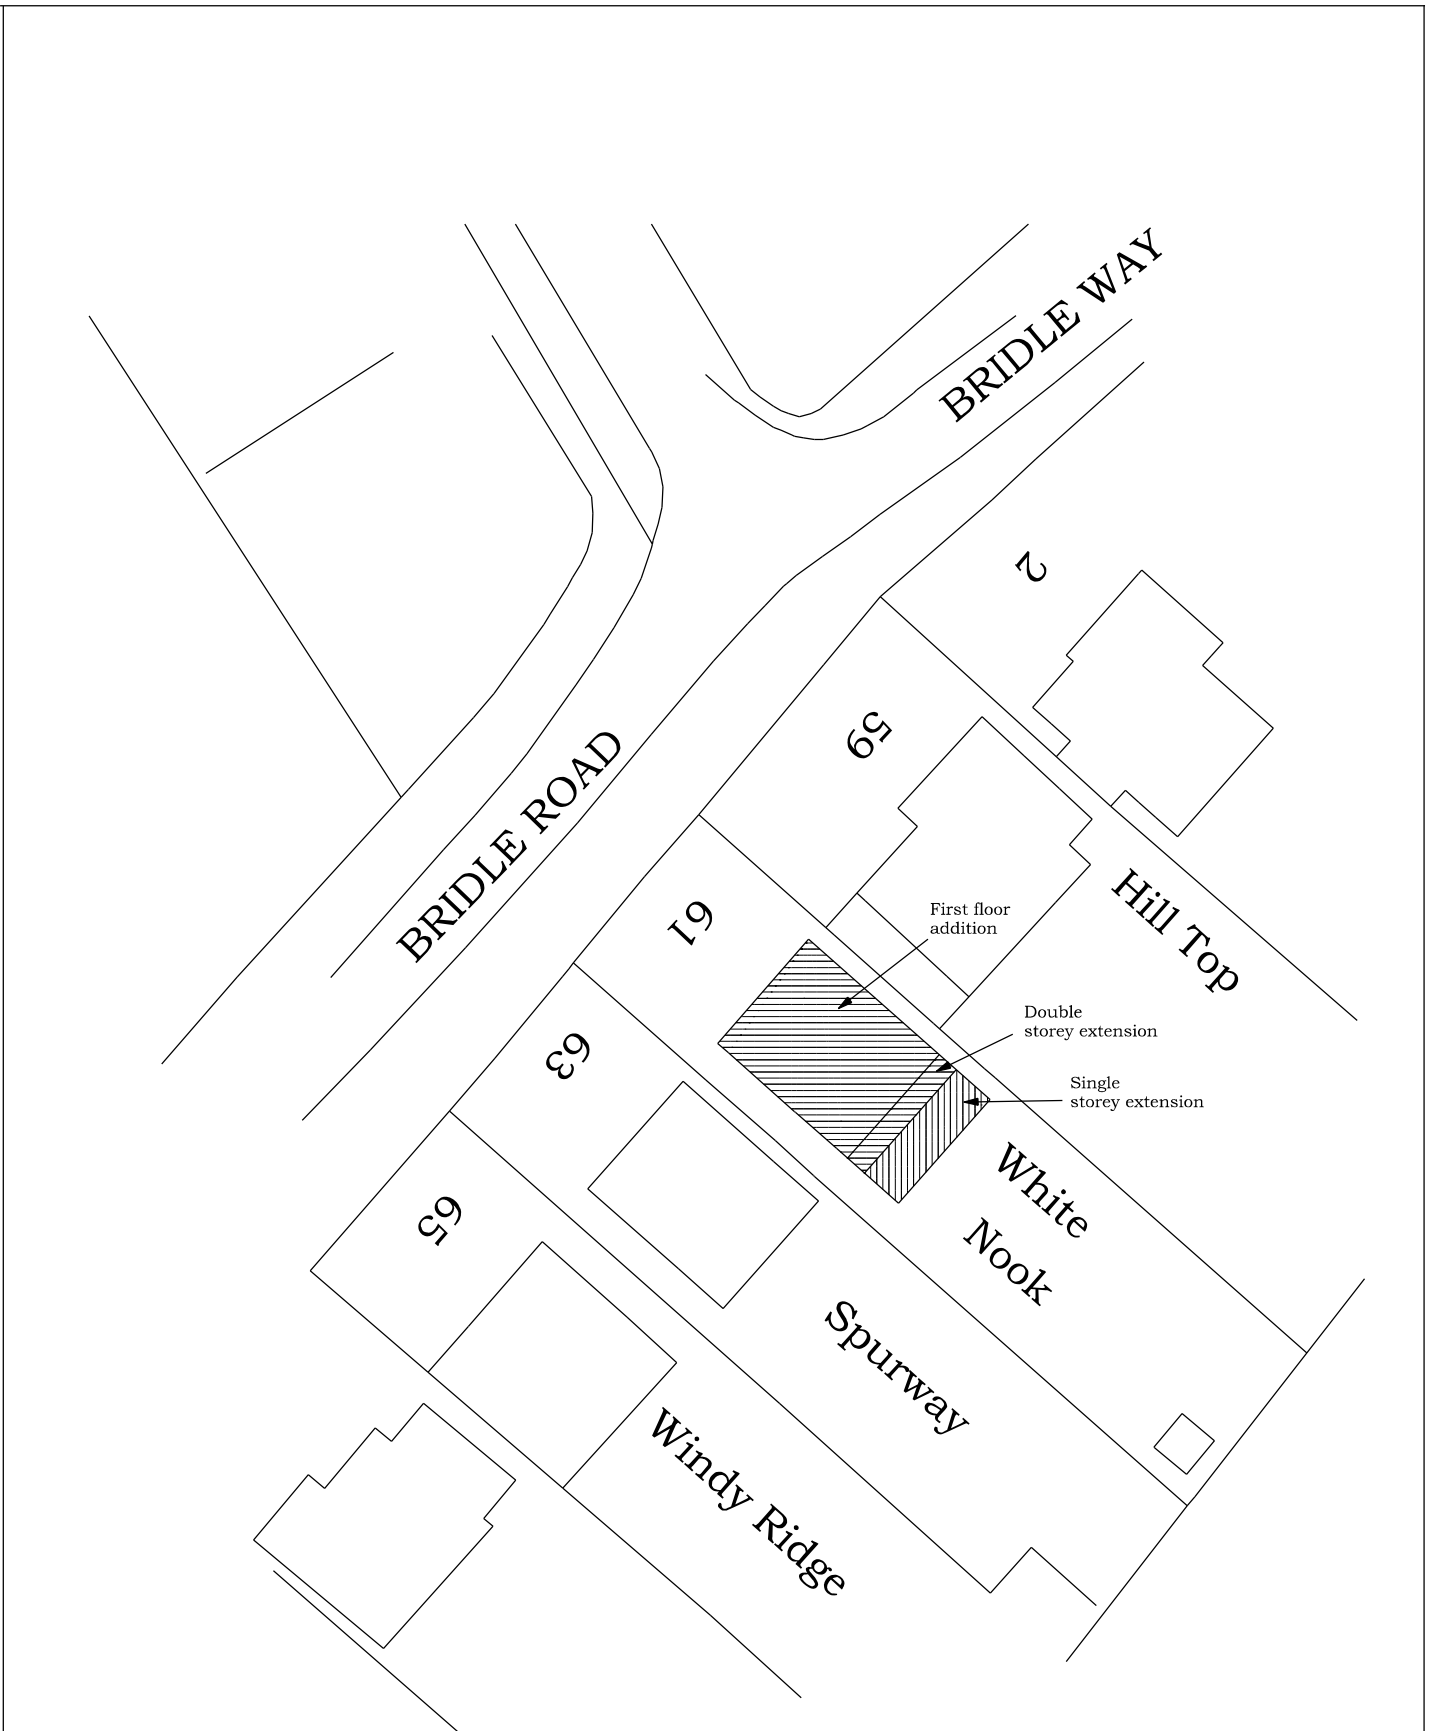

BLOCK PLAN FOR  
61, BRIDLE ROAD, WOODFORD.  
SCALE 1:500

