


LOCATION PLAN FOR

BOWDEN HOUSE, 30, BOWDEN LANE, MARPLE.


SCALE 1:1250



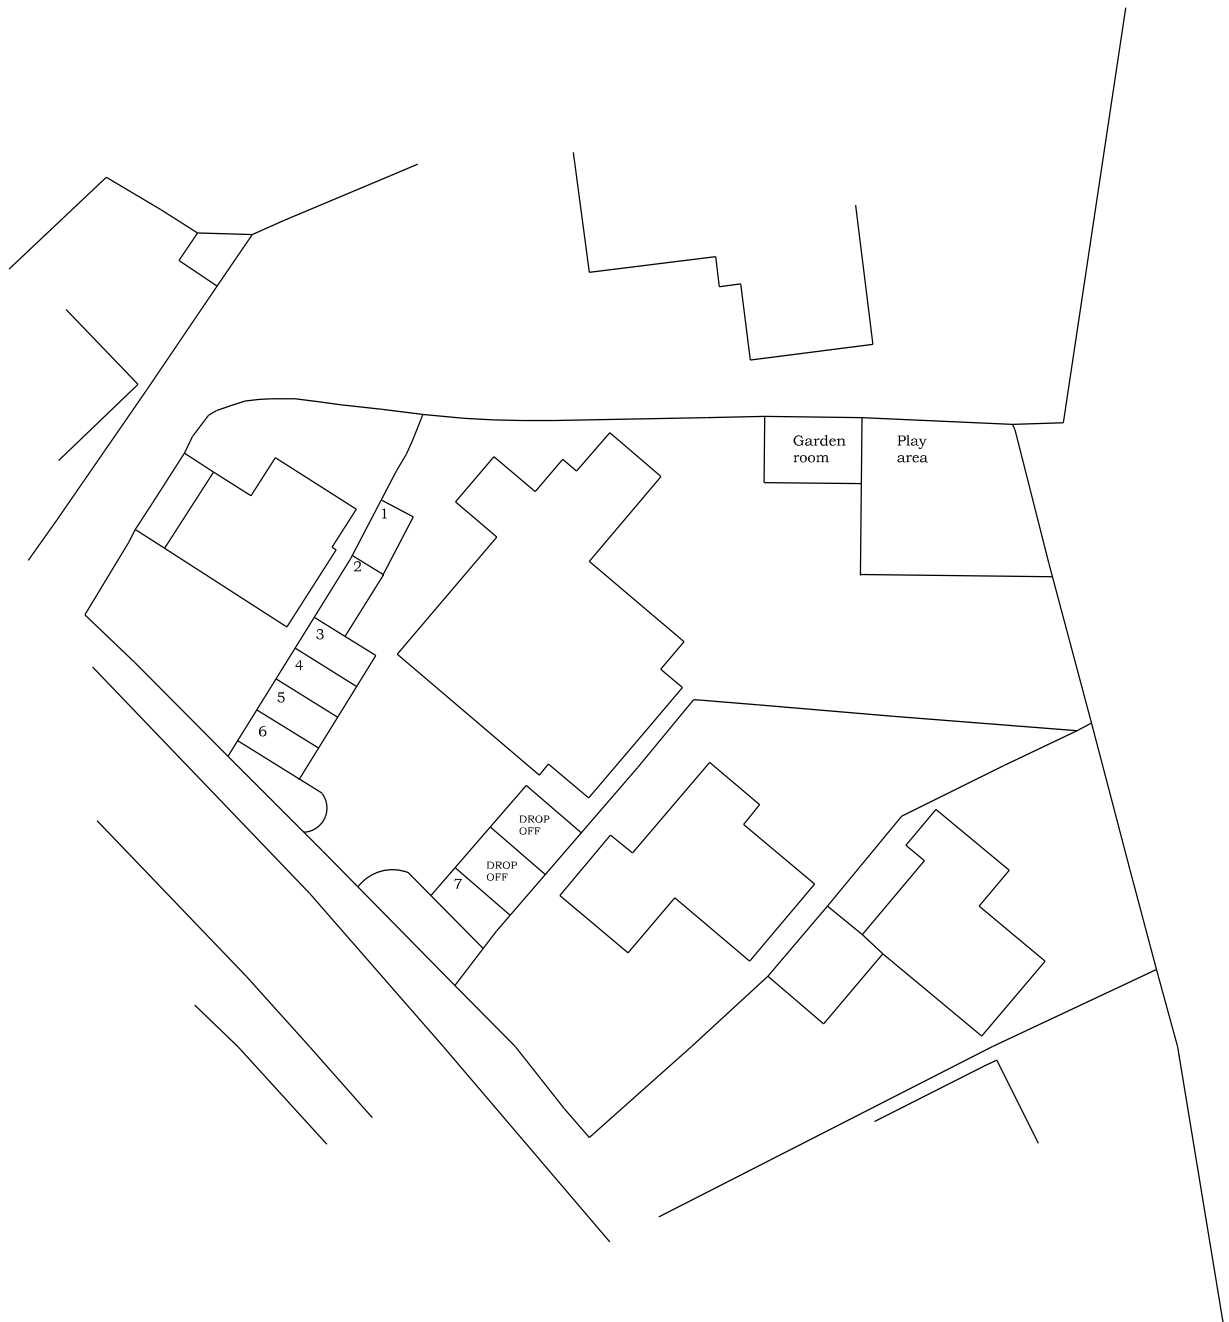


BLOCK PLAN FOR


BOWDEN HOUSE, 30, BOWDEN LANE, MARPLE.

SCALE 1:500

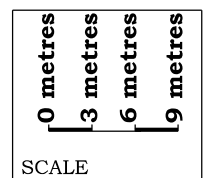

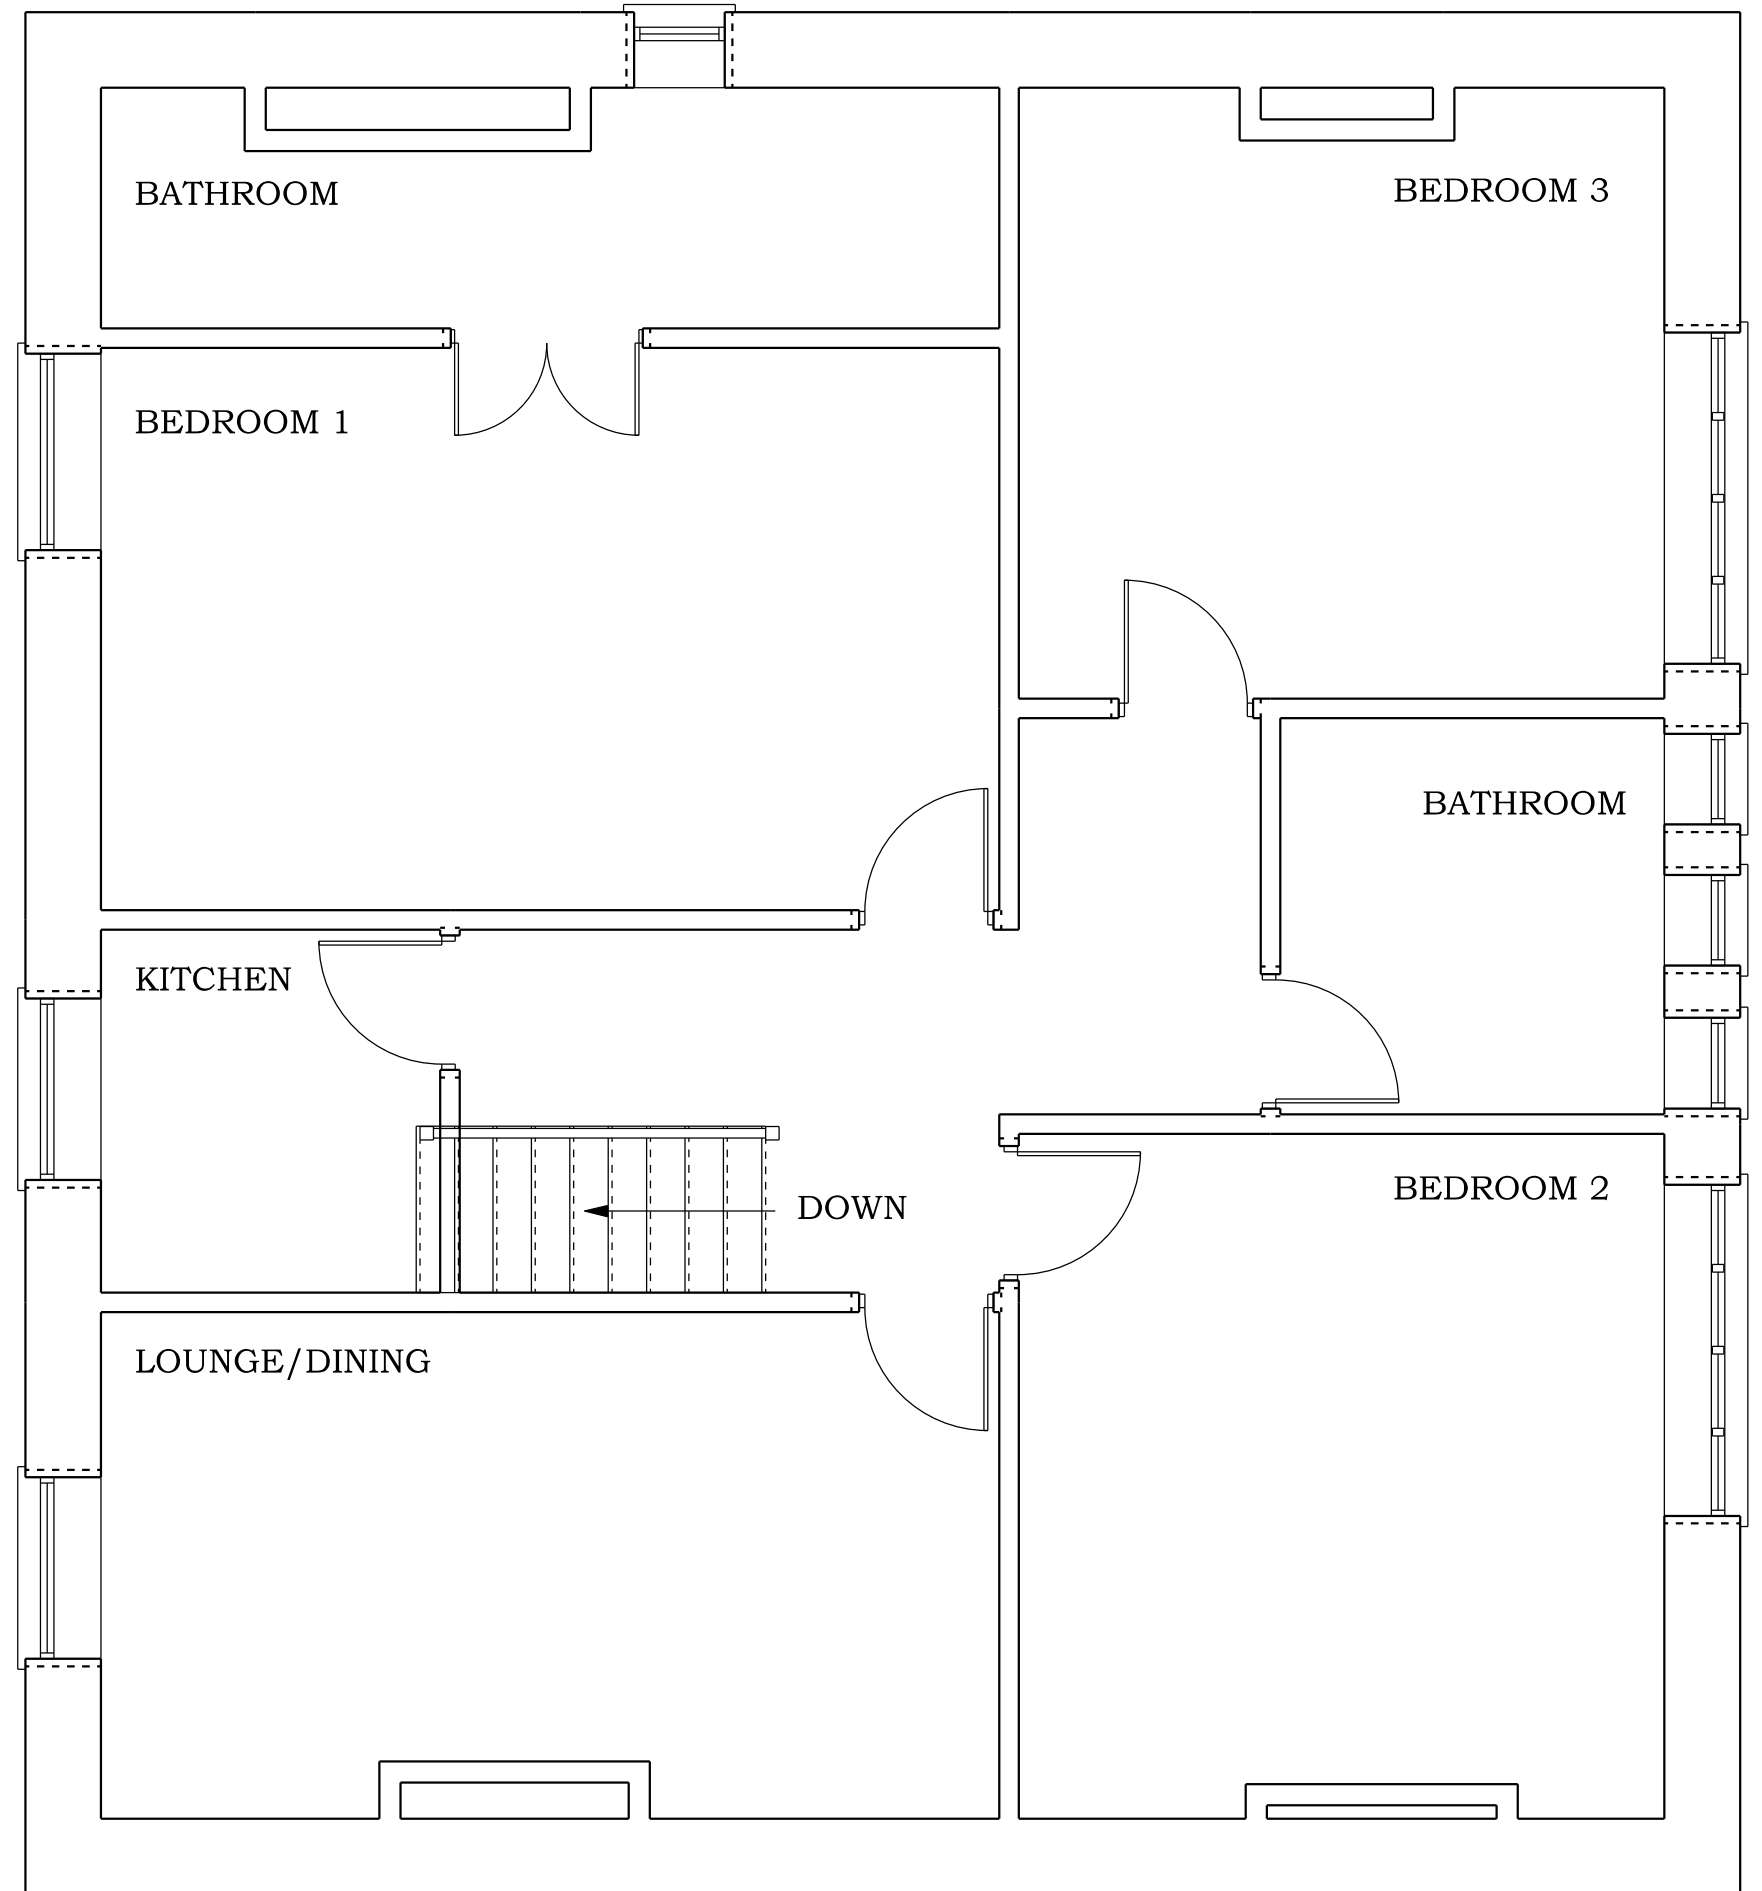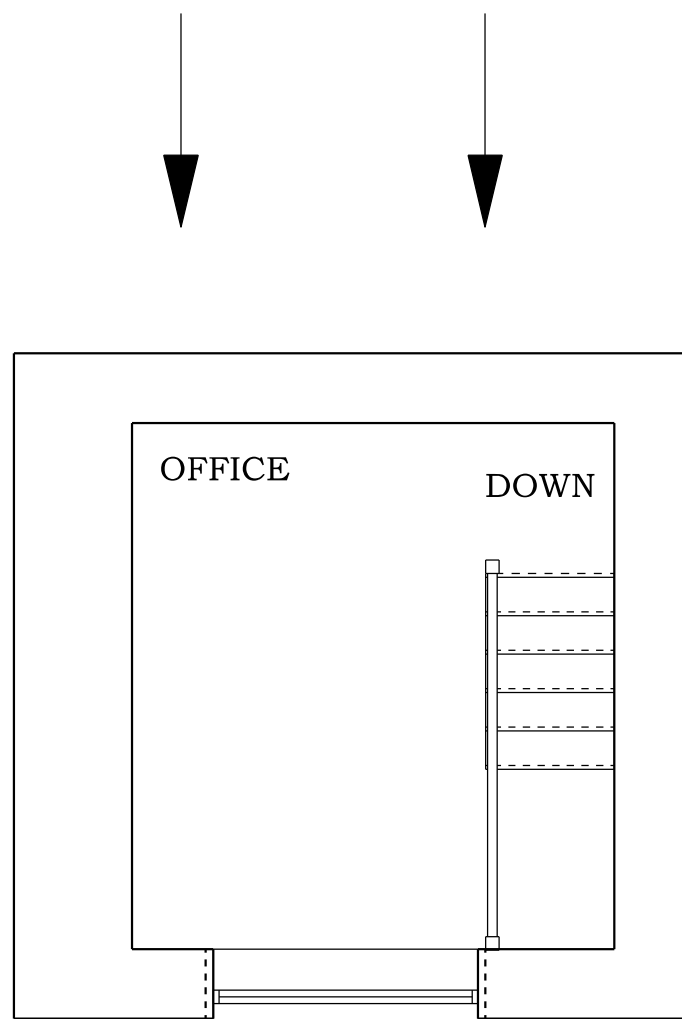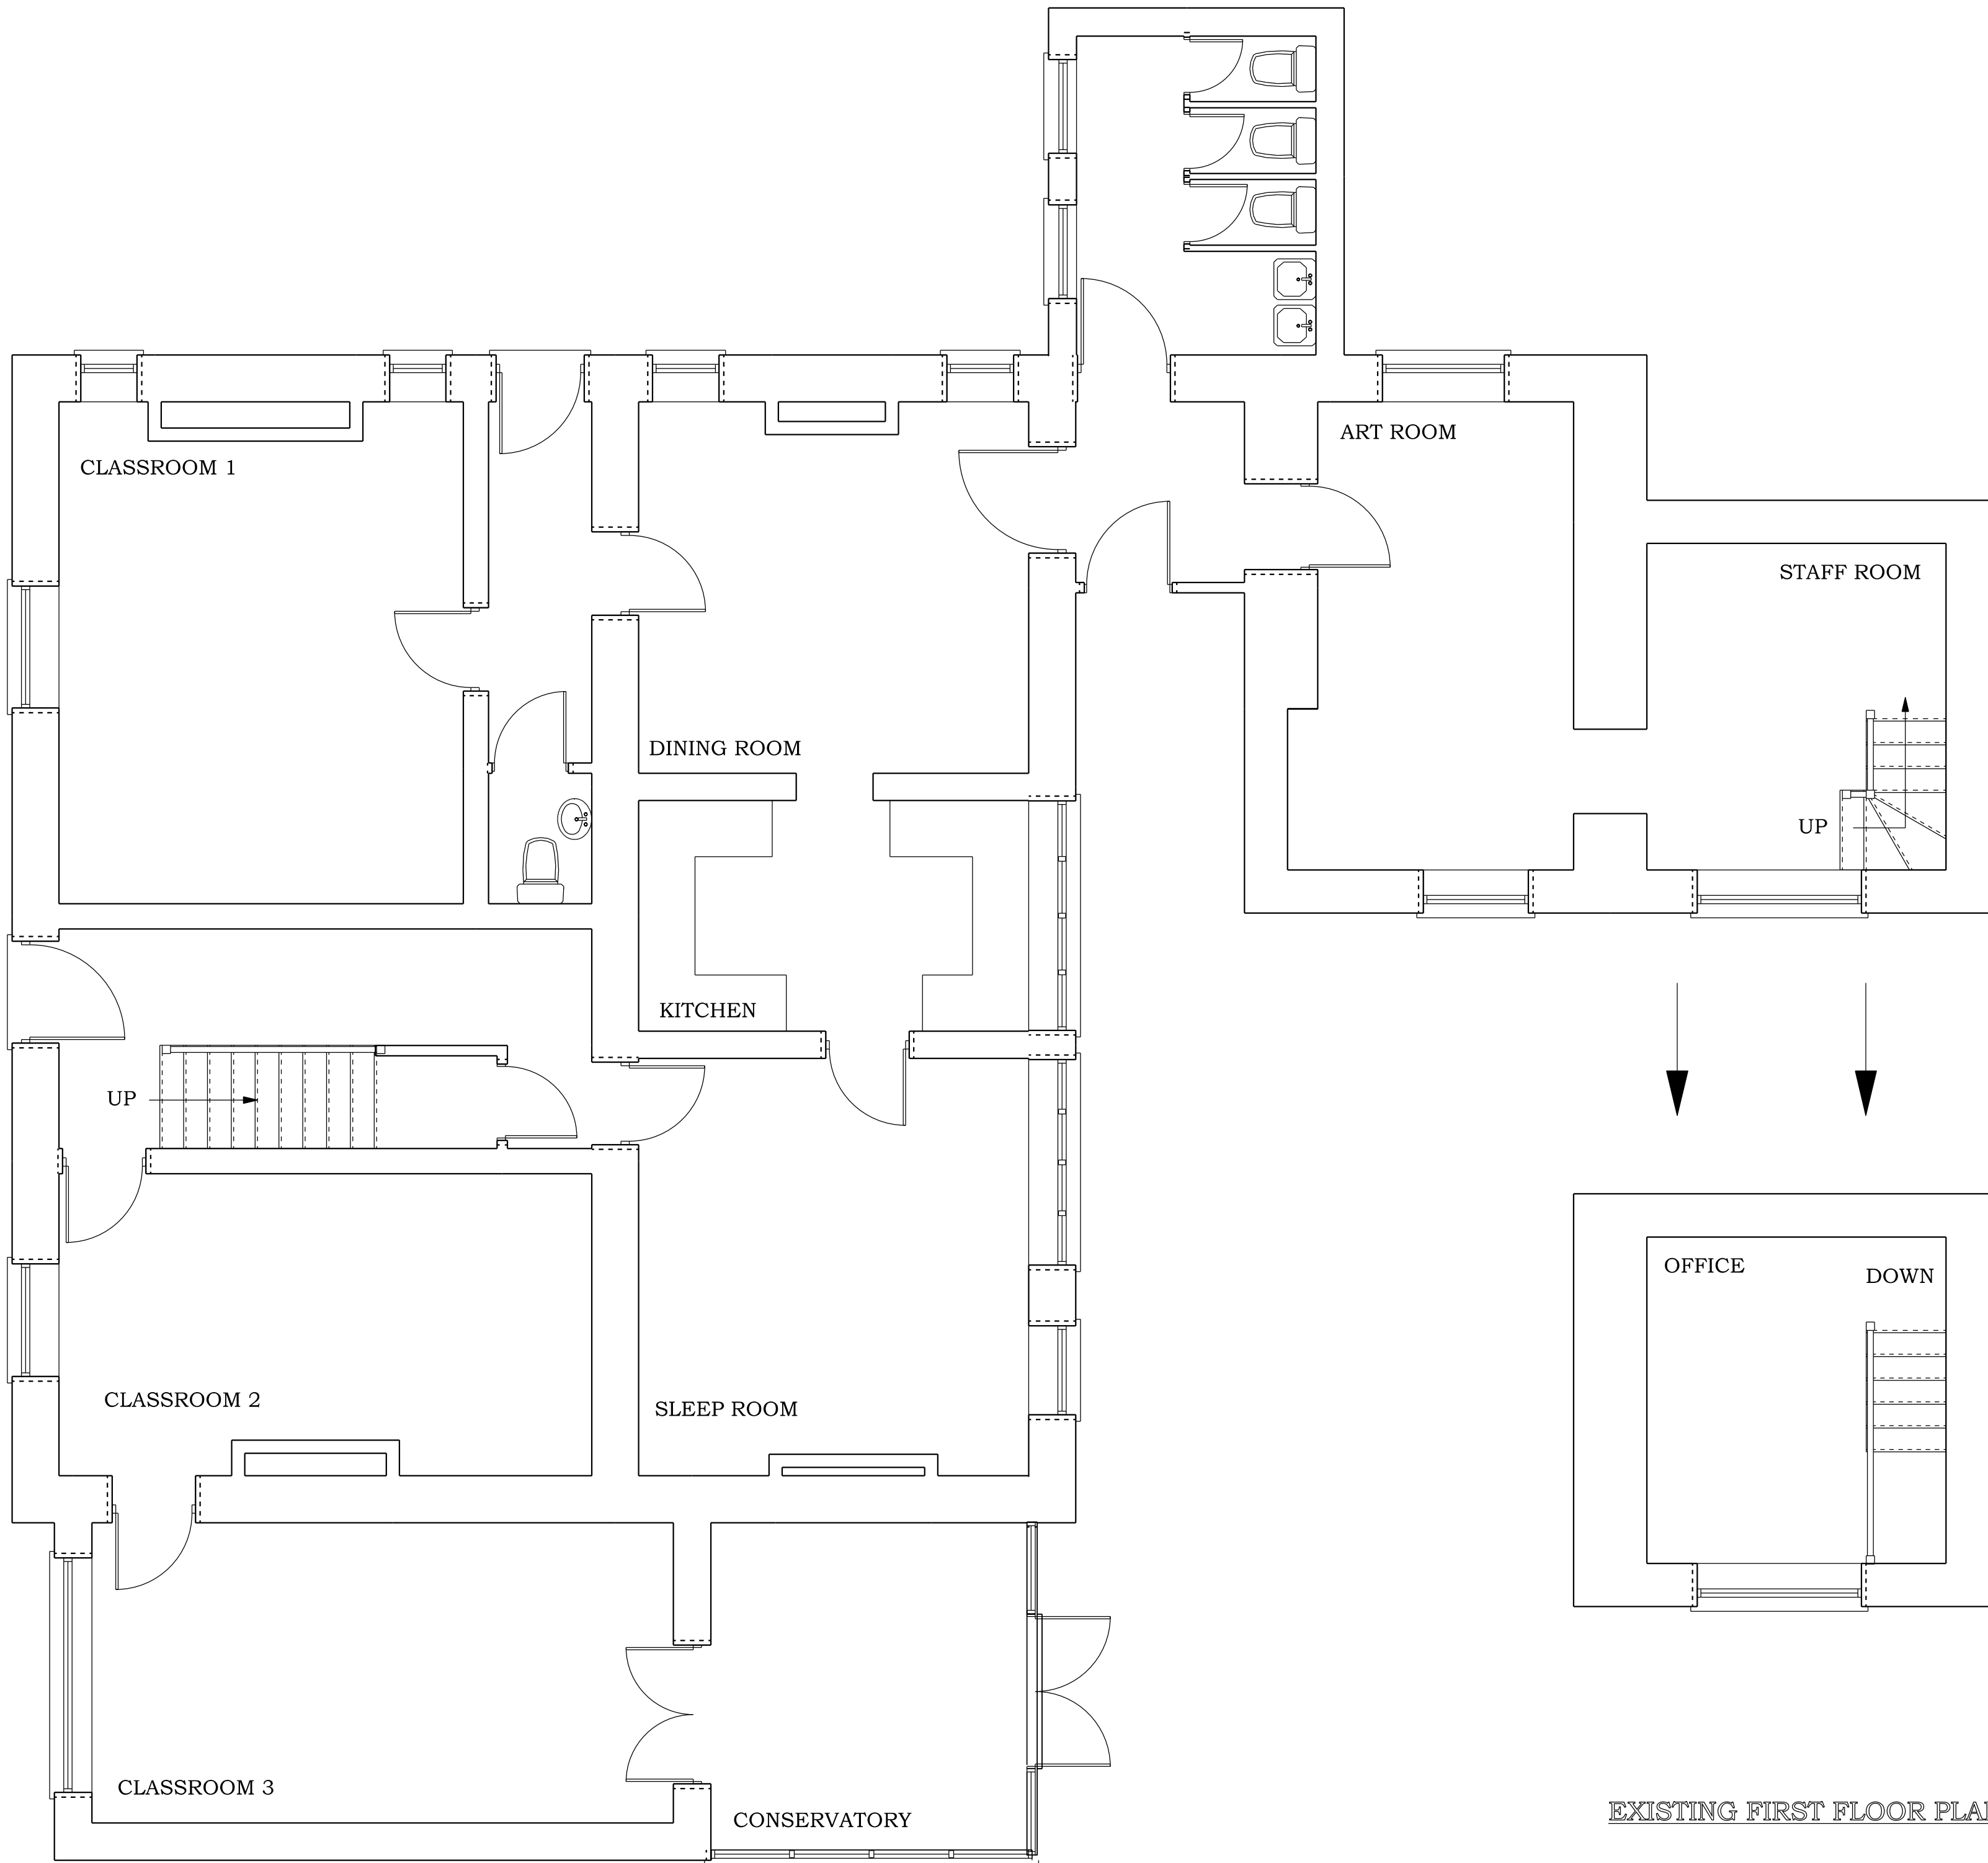

BRADLEY BUILDING DESIGN LTD.  
KEEPERS COTTAGE,  
LYME PARK,  
DISLEY,  
STOCKPORT.  
SK12 2NS.  
01625 858244  
Mob 07989 326039  
bradleybuildingdesign@btopenworld.com

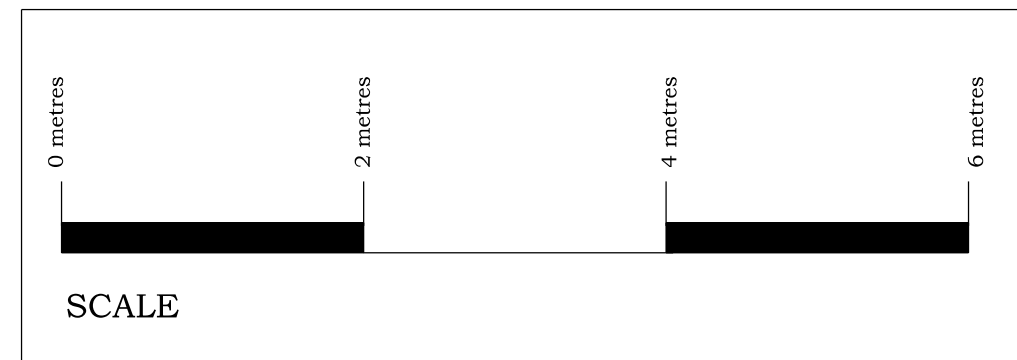

EXISTING GROUND FLOOR PLAN

EXISTING FIRST FLOOR PLAN

EXISTING FIRST FLOOR PLAN


EXISTING FLOOR PLANS

BOWDEN HOUSE,  
30, BOWDEN LANE,  
MARPLE,  
SK6 6ND.

Scale 1:50 @ A1

Date JANUARY 2023


Drawing Number 2119/1

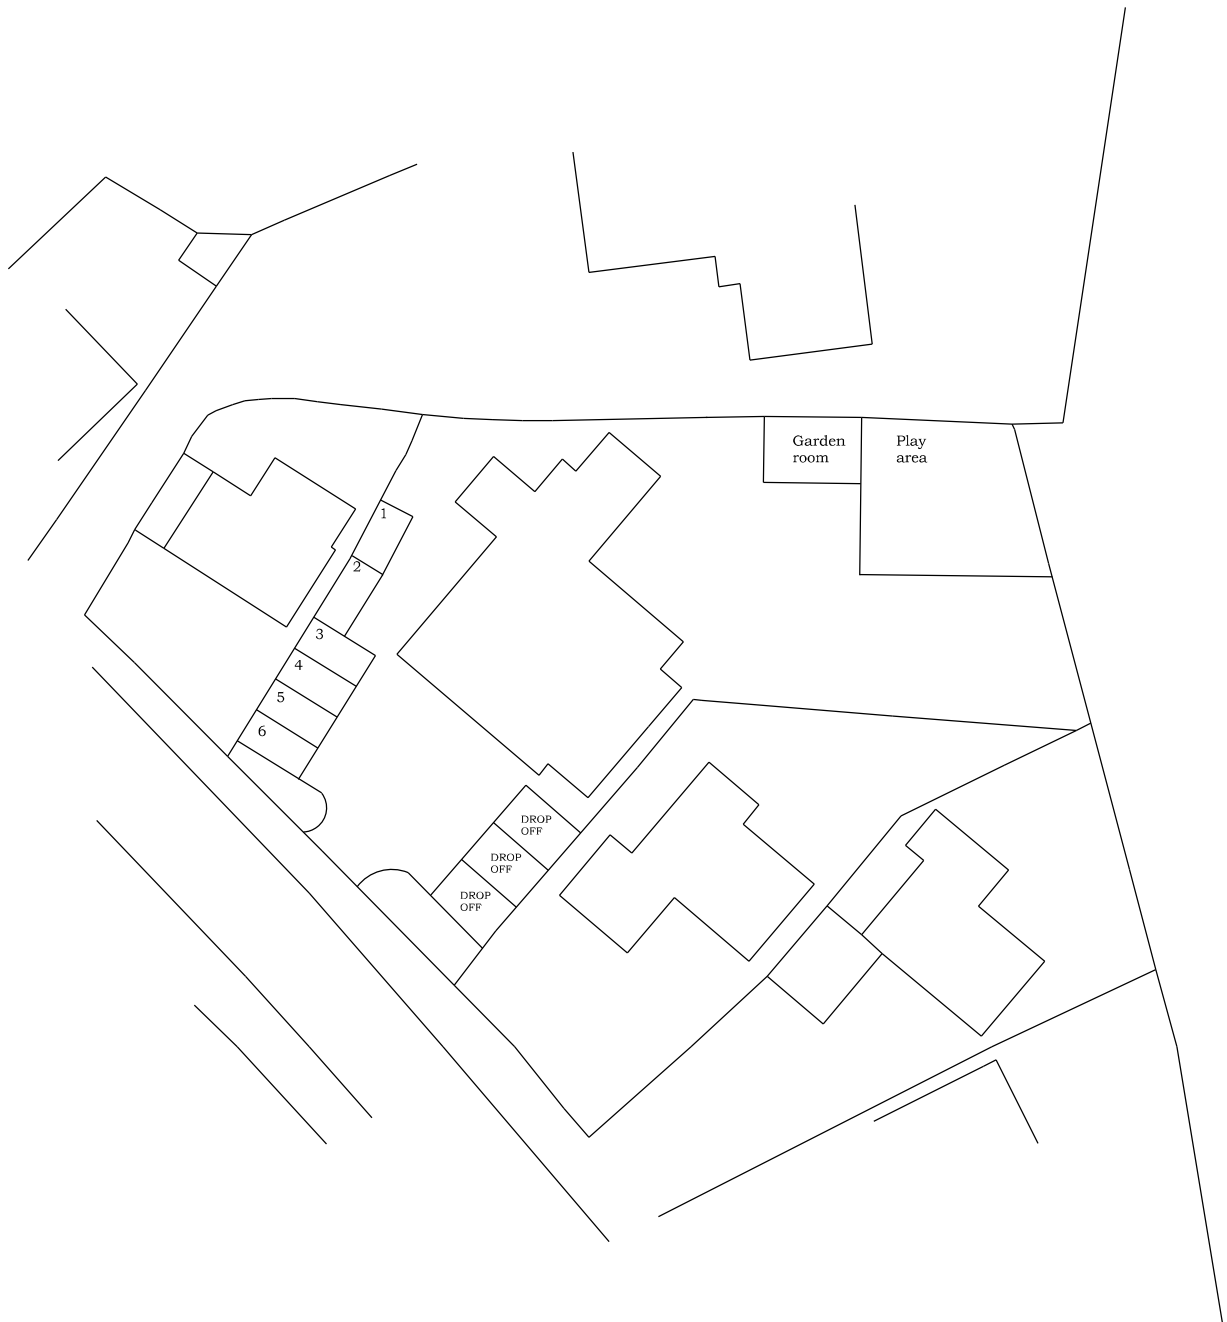


BLOCK PLAN FOR


BOWDEN HOUSE, 30, BOWDEN LANE, MARPLE.

SCALE 1:500

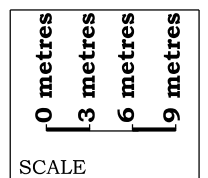

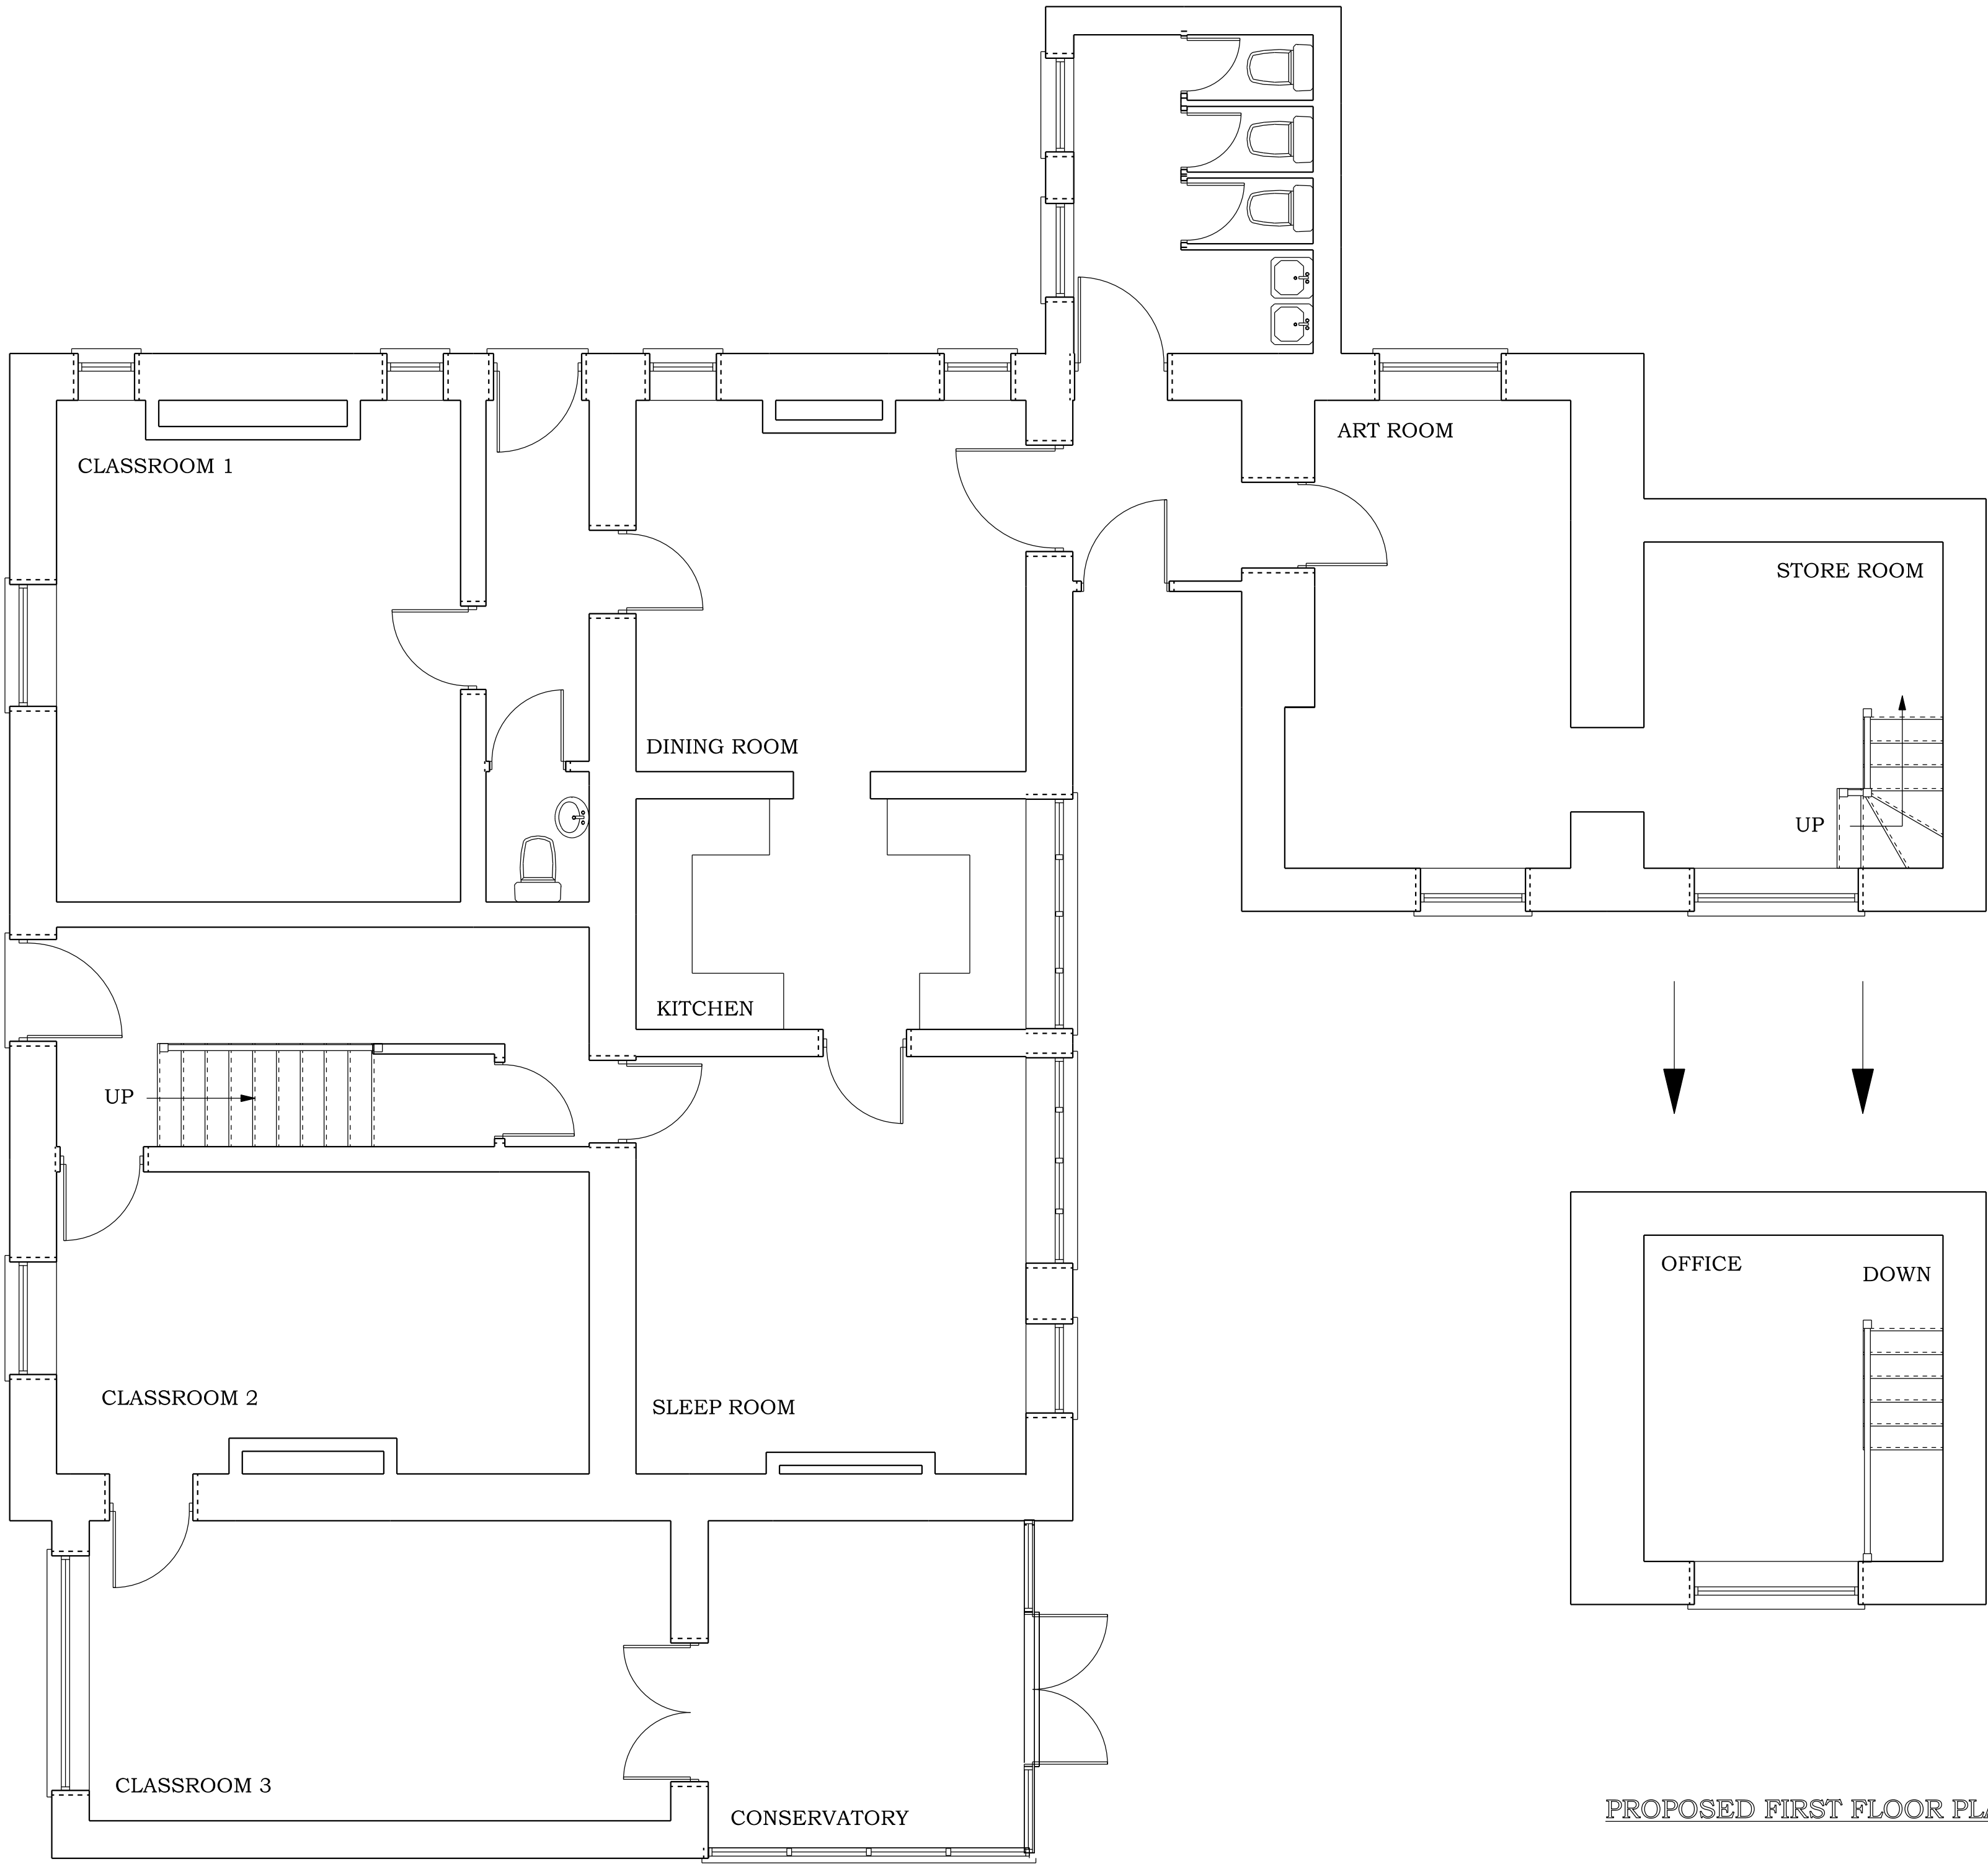


PROPOSED FIRST FLOOR PLAN

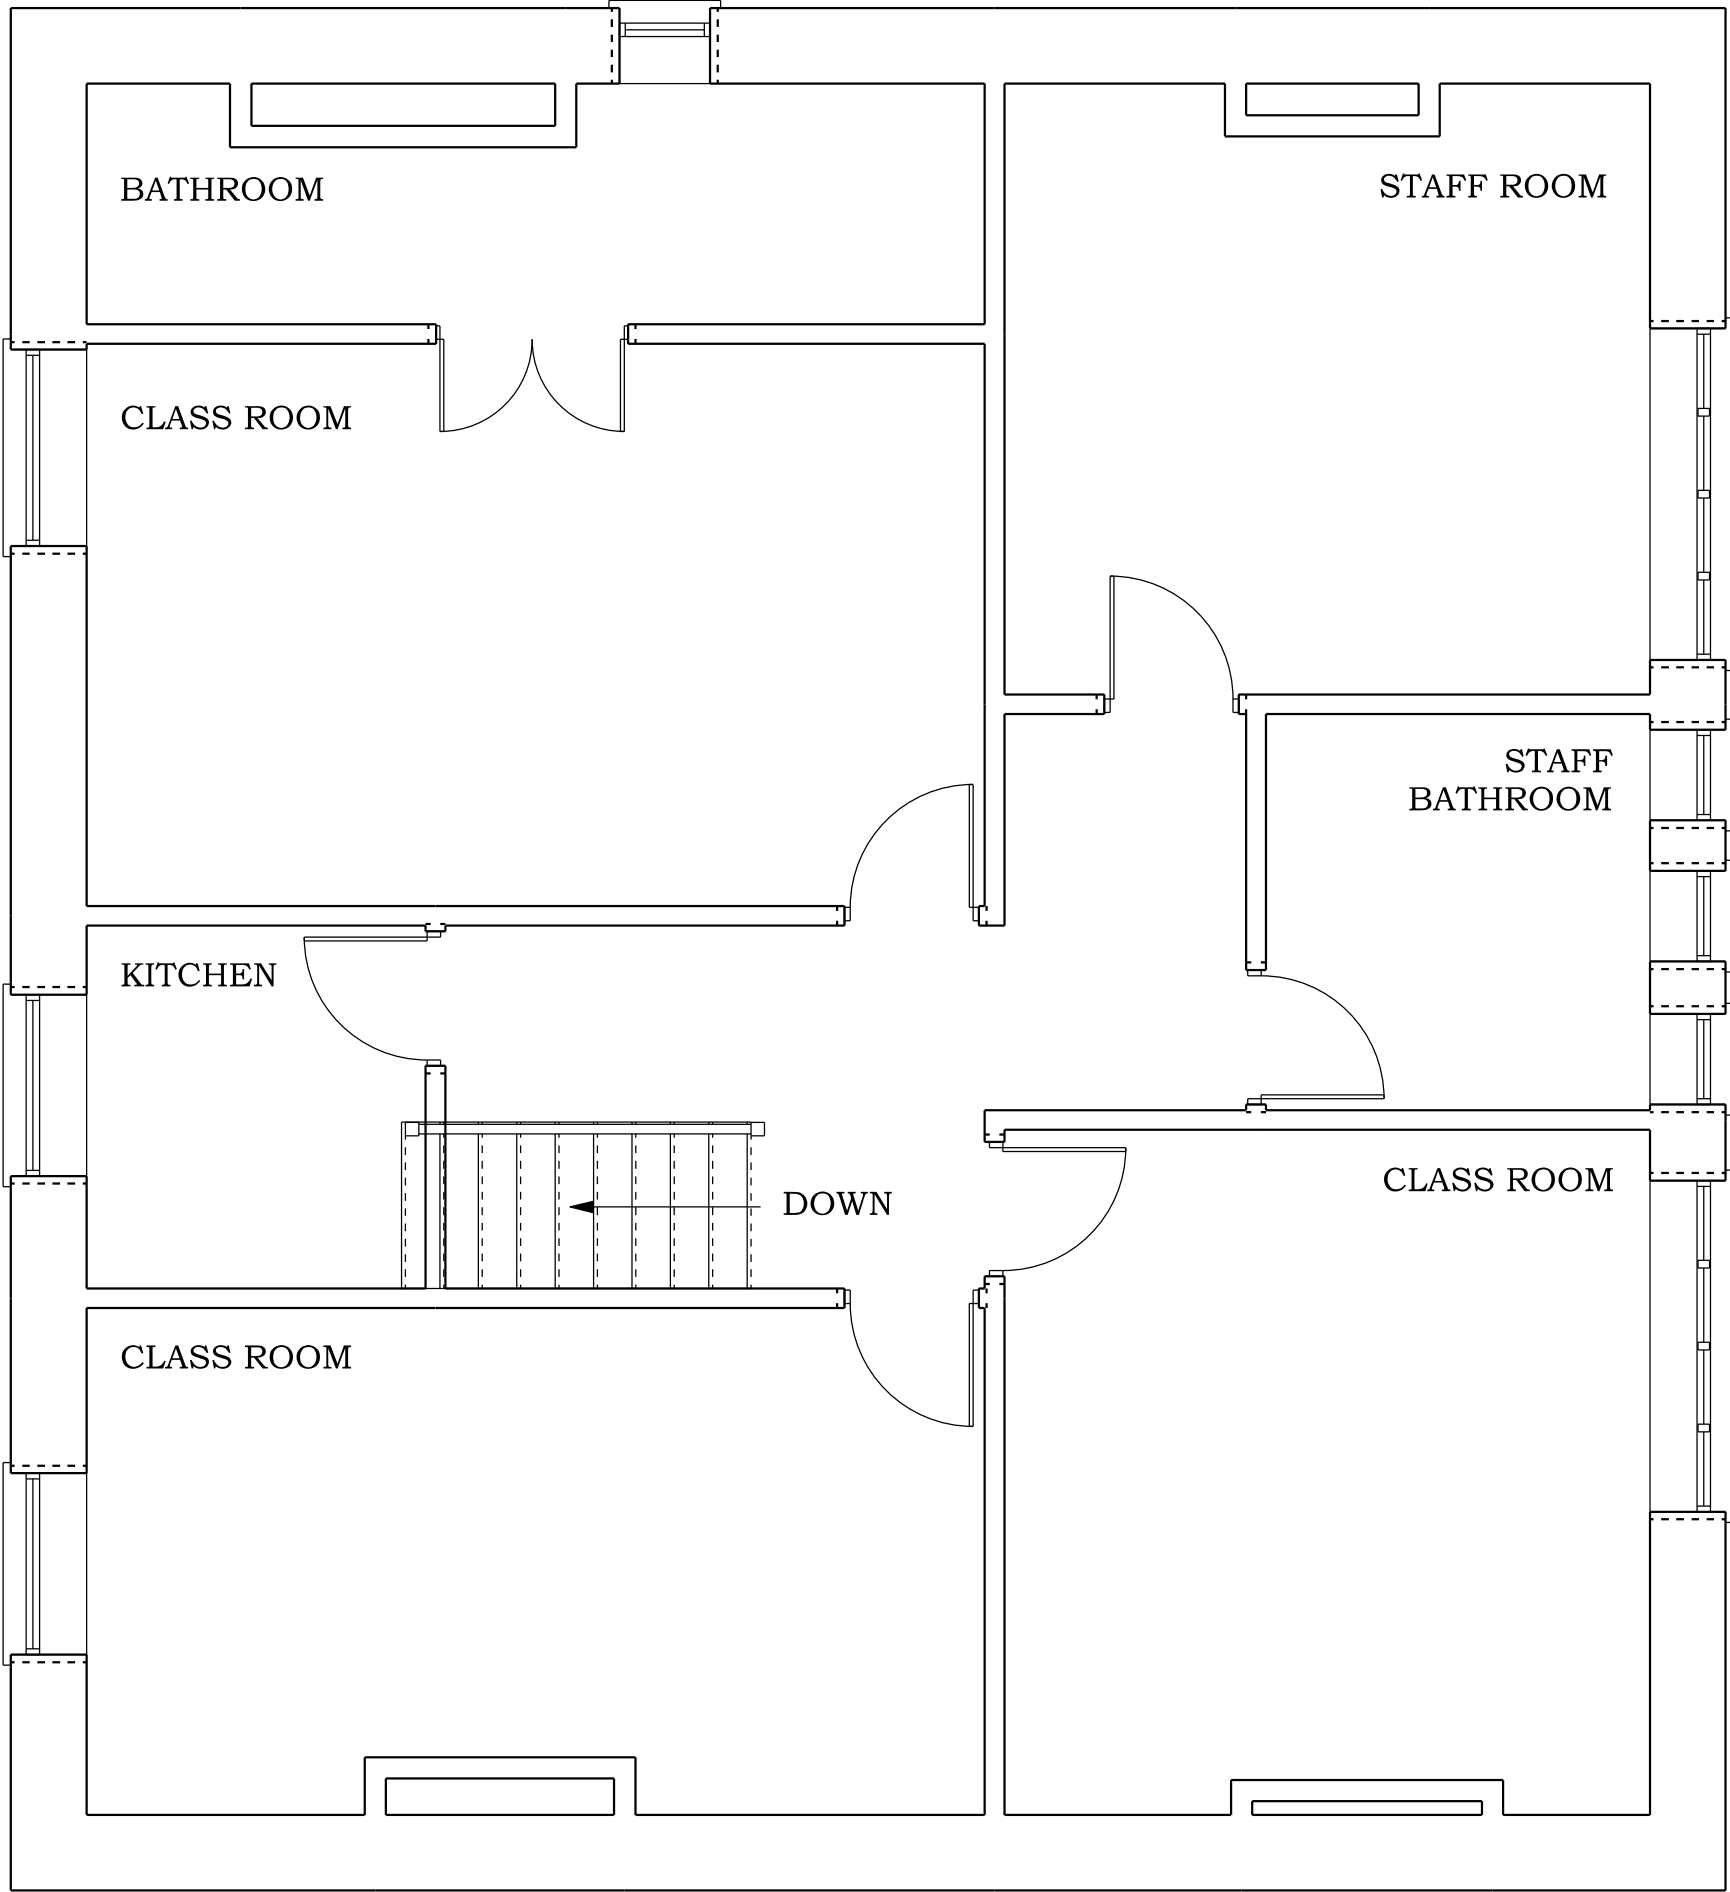

PROPOSED FIRST FLOOR PLAN

BRADLEY BUILDING DESIGN LTD.  
KEEPERS COTTAGE,  
LYME PARK,  
DISLEY,  
STOCKPORT.  
SK12 2NS.  
01625 858244  
Mob 07989 326039  
bradleybuildingdesign@btopenworld.com

PROPOSED GROUND FLOOR PLAN

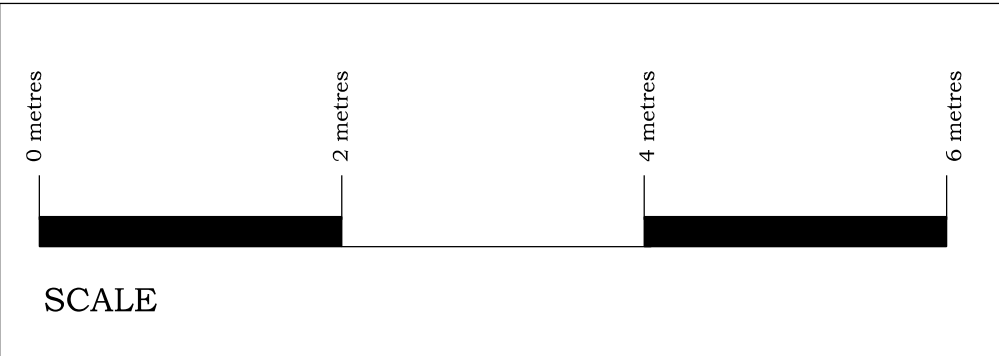

PROPOSED FLOOR PLANS

BOWDEN HOUSE,

30, BOWDEN LANE,

MARPLE,

SK6 6ND.

Scale 1:50 @ A1

Date JANUARY 2023

Drawing Number 2119/2