

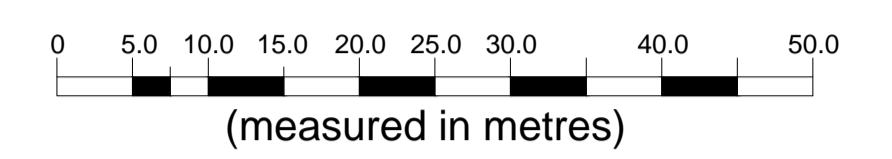


The Contractor is responsible for checking dimensions and any discrepancy to be verified with the Architects before proceeding. Figured dimensions to be worked to only. Subject to all Local Authority and Statutory approvals.  
DO NOT SCALE

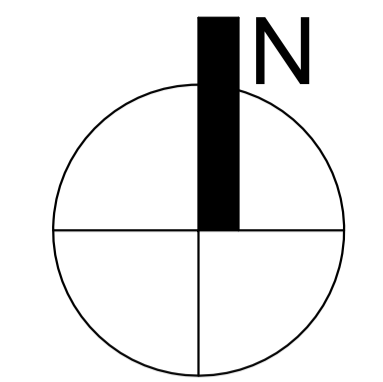

1:500  
(measured in metres)

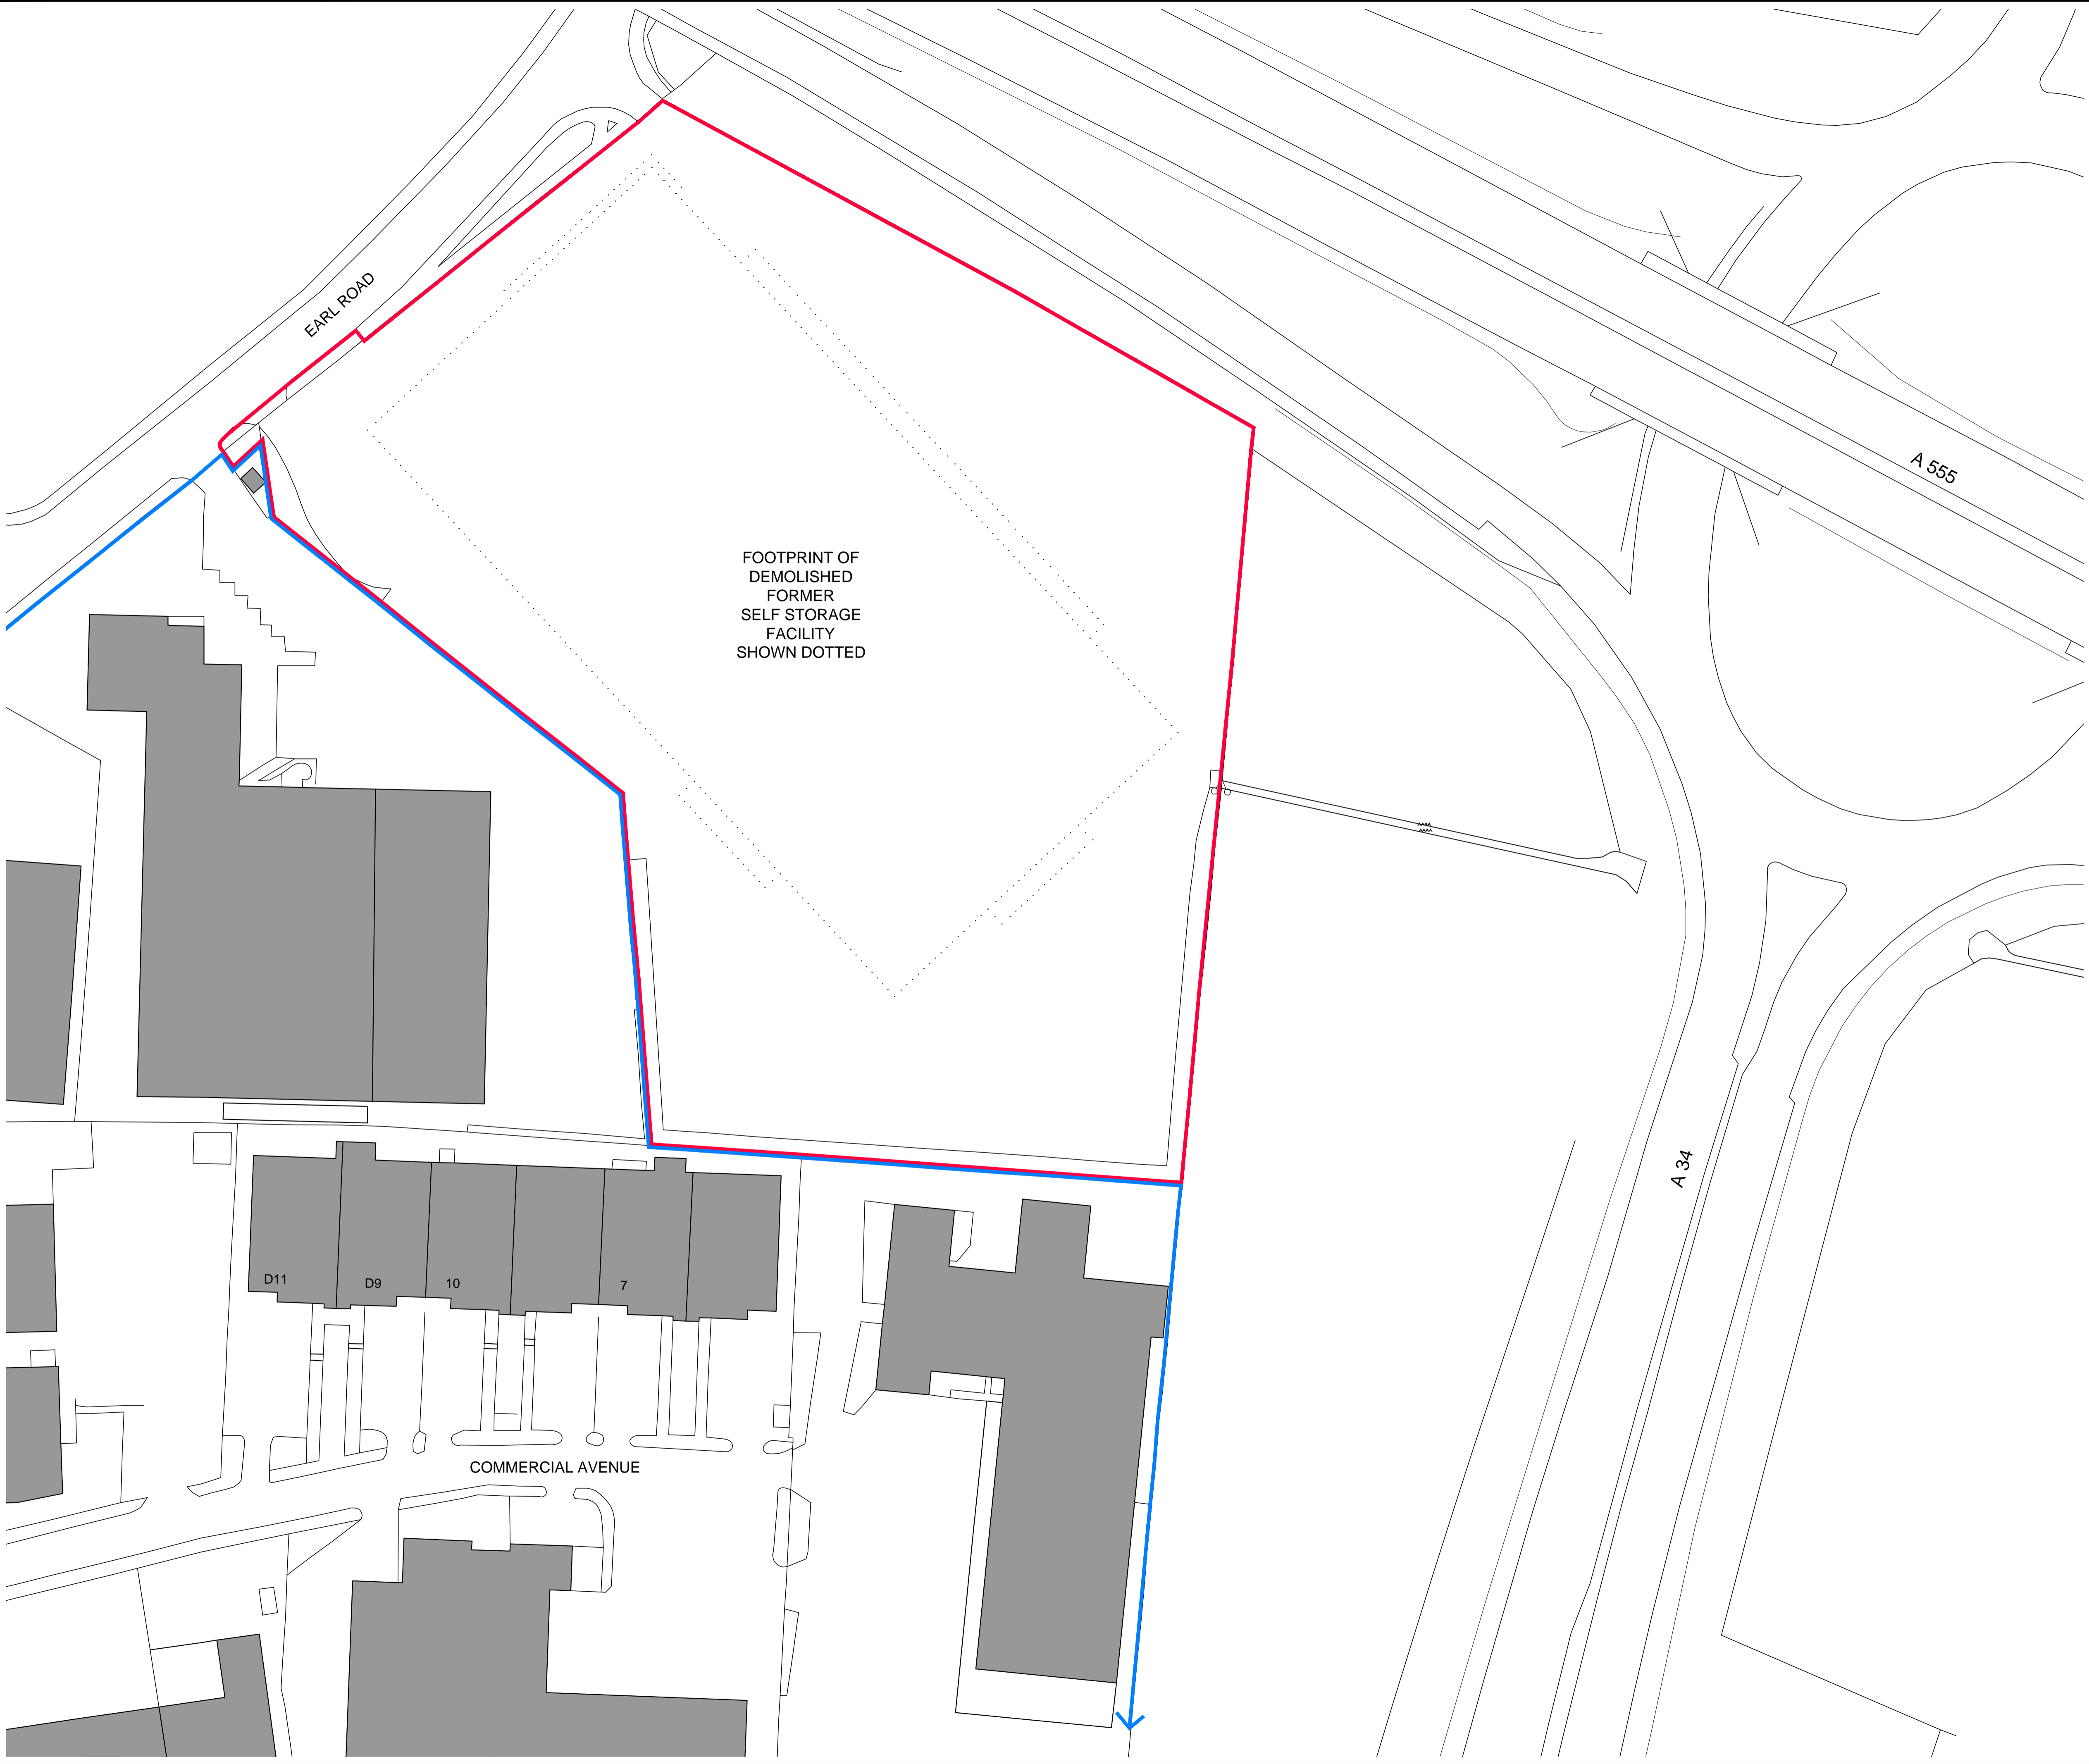

FOOTPRINT OF  
DEMOLISHED  
FORMER  
SELF STORAGE  
FACILITY  
SHOWN DOTTED

EARL ROAD

A 555

A 34

D11 D9 10 7

COMMERCIAL AVENUE

EMERSON HOUSE, HEYES LANE,  
ALDERLEY EDGE,  
CHESHIRE SK9 7LF  
Tel: (01625) 588400. Fax: (01625) 588276



location  
VACANT LAND ADJACENT TO  
EARL ROAD, STANLEY GREEN

title  
PROPOSED SELF STORAGE FACILITY  
EXISTING SITE PLAN

scale 1:500 @ A1	ref C.P.H.	checked	date DEC '22
---------------------	---------------	---------	-----------------

drawing no.  
938 - PLA - 2001