


Revision Number	Revision Date	Revision Description
-----------------	---------------	----------------------

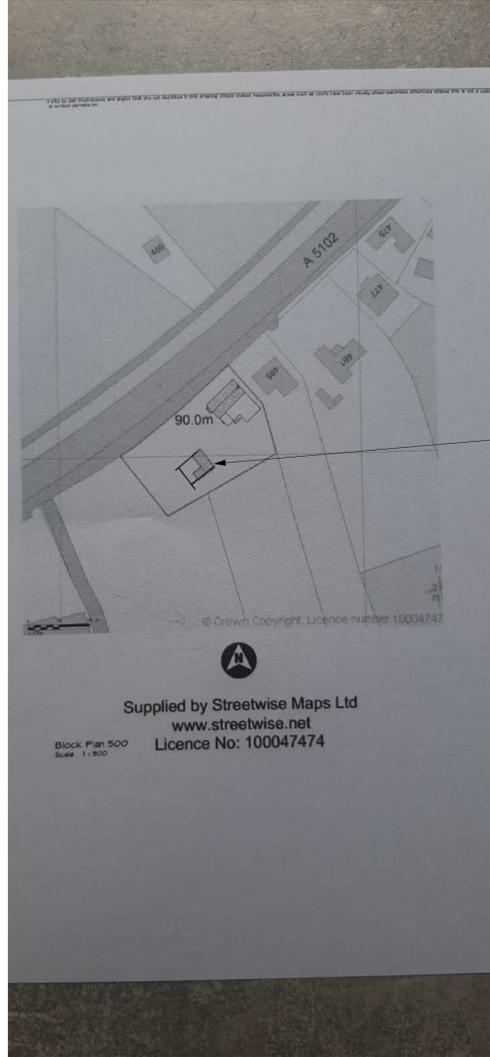

Supplied by Streetwise Maps Ltd
 www.streetwise.net
 Licence No: 100047474

1 Block Plan 500
 Scale 1 : 500



Actual footprint of detached garage



Supplied by Streetwise Maps Ltd
 www.streetwise.net
 Licence No: 100047474

Block Plan 500
 Scale 1 : 500

SITE LOCATION PLAN
 AREA 2 HA
 SCALE: 1:1250 on A4
 CENTRE COORDINATES: 388958 , 382613



Supplied by Streetwise Maps Ltd
 www.streetwise.net
 Licence No: 100047474

These are Planning drawings and should not be used for construction. All structural elements are illustrative and dimensions are estimates - no calculations have been completed or specification for building regulations. All dimensions are indicative and should not be relied on for interior design purposes. Final room sizes will depend on actual wall construction and finishes and should be checked post construction.

Date	Revision

Client: Exelby Construction

Job No: Exelby-Chester Rd

Site: 487 Chester Road
 Woodford
 STOCKPORT SK7 1PR

Project: Revise ref DC/066839

Status: Planning Rev D.4

plans and planning
 Petworth Lodge
 1a Hillbrook Rd
 Bramhall
 Stockport SK7 2BT
 Email - pfkirke@gmail.com Tel - 07710 820611
 www.plansandplanning.co.uk

Drawing No: P100 - 04/10/23


Drawing: Location

Print to Scale on A1 05/10/2023 10:27:05

Revision Number	Revision Date	Revision Description
-----------------	---------------	----------------------



1 East Original
Scale 1:100

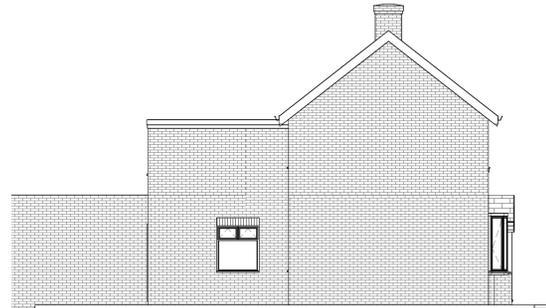


2 North Original
Scale 1:100




4 West Original
Scale 1:100



3 South Original
Scale 1:100

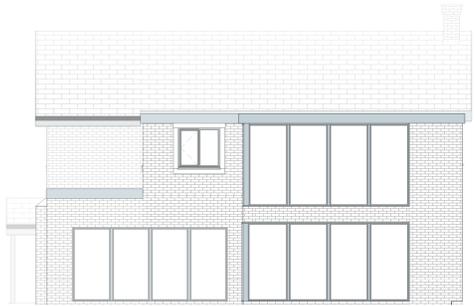

5 East Proposed
Scale 1:100

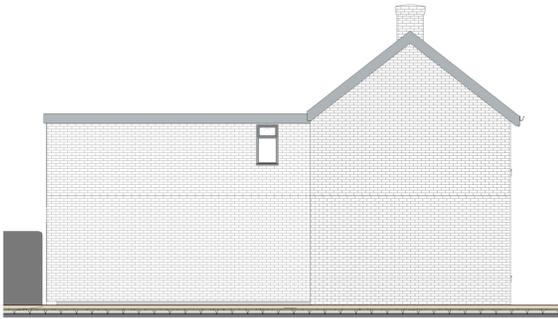


6 North Proposed
Scale 1:100




8 West Proposed
Scale 1:100




7 South Proposed
Scale 1:100

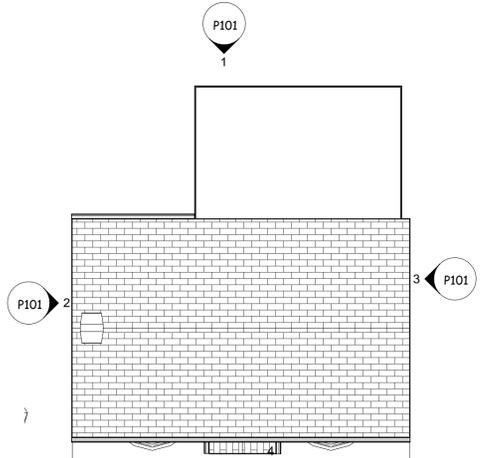

9 Roof Plan Original
Scale 1:100

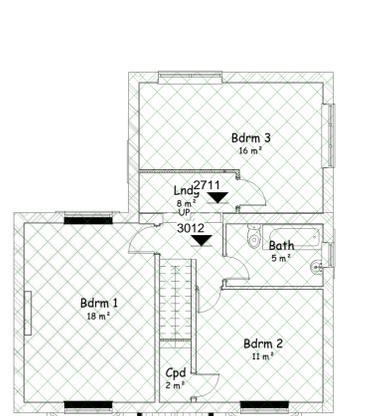


10 L1 First FFE Original
Scale 1:100

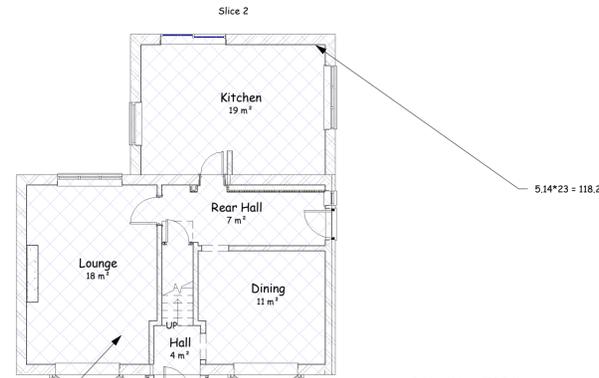

11 LO Ground FFE Original
Scale 1:100




15 Front Camera Proposed
Scale

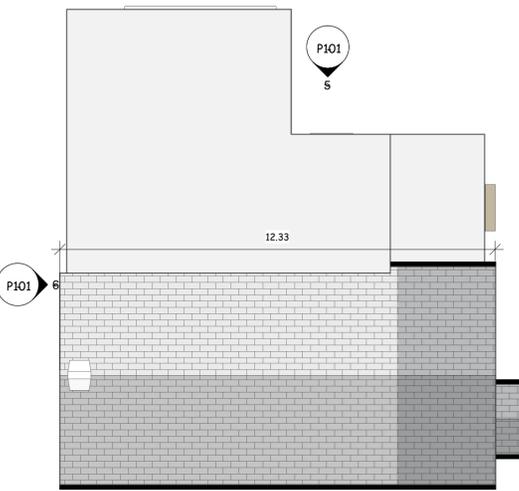

12 Roof Plan Proposed
Scale 1:100



13 1 First FFE proposed
Scale 1:100

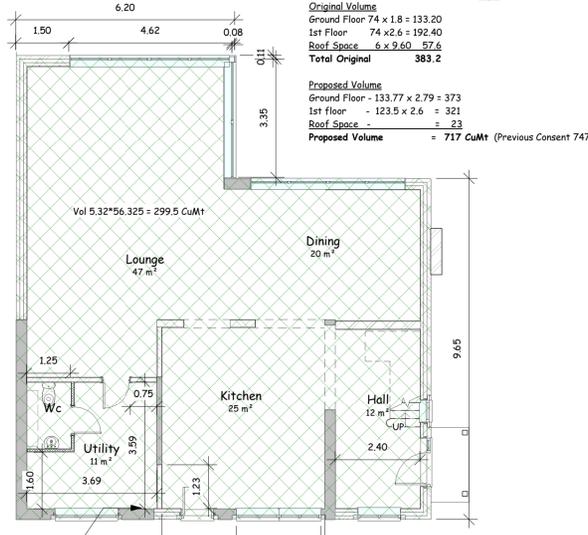

14 O Ground Proposed
Scale 1:100

These are Planning drawings and should not be used for construction. All structural elements are illustrative and dimensions are estimates - no calculations have been completed or specification for building regulations. All dimensions are indicative and should not be relied on for interior design purposes. Final room sizes will depend on actual wall construction and finishes and should be checked post construction.

Date	Revision
------	----------

Client: Exelby Construction

Job No: Exelby-Chester Rd

Site: 487 Chester Road
Woodford
STOCKPORT SK7 1PR

Project: Revise ref DC/066839

Status: Planning Rev D.4

plans and planning

Petworth Lodge
1a Hillbrook Rd
Bramhall
Stockport SK7 2BT

Email - pfkirke@gmail.com Tel - 07710 820611
www.plansandplanning.co.uk

Drawing No: P101 - 04/10/23

Drawing: Plans and Elevations

Print to Scale on A1 05/10/2023 10:27:13

Sheet List		
Sheet Number	Sheet Issue Date	Sheet Name
P100	04/10/23	Location
P101	04/10/23	Plans and Elevations