



**BLOCK PLAN
SCALE 1 : 500**

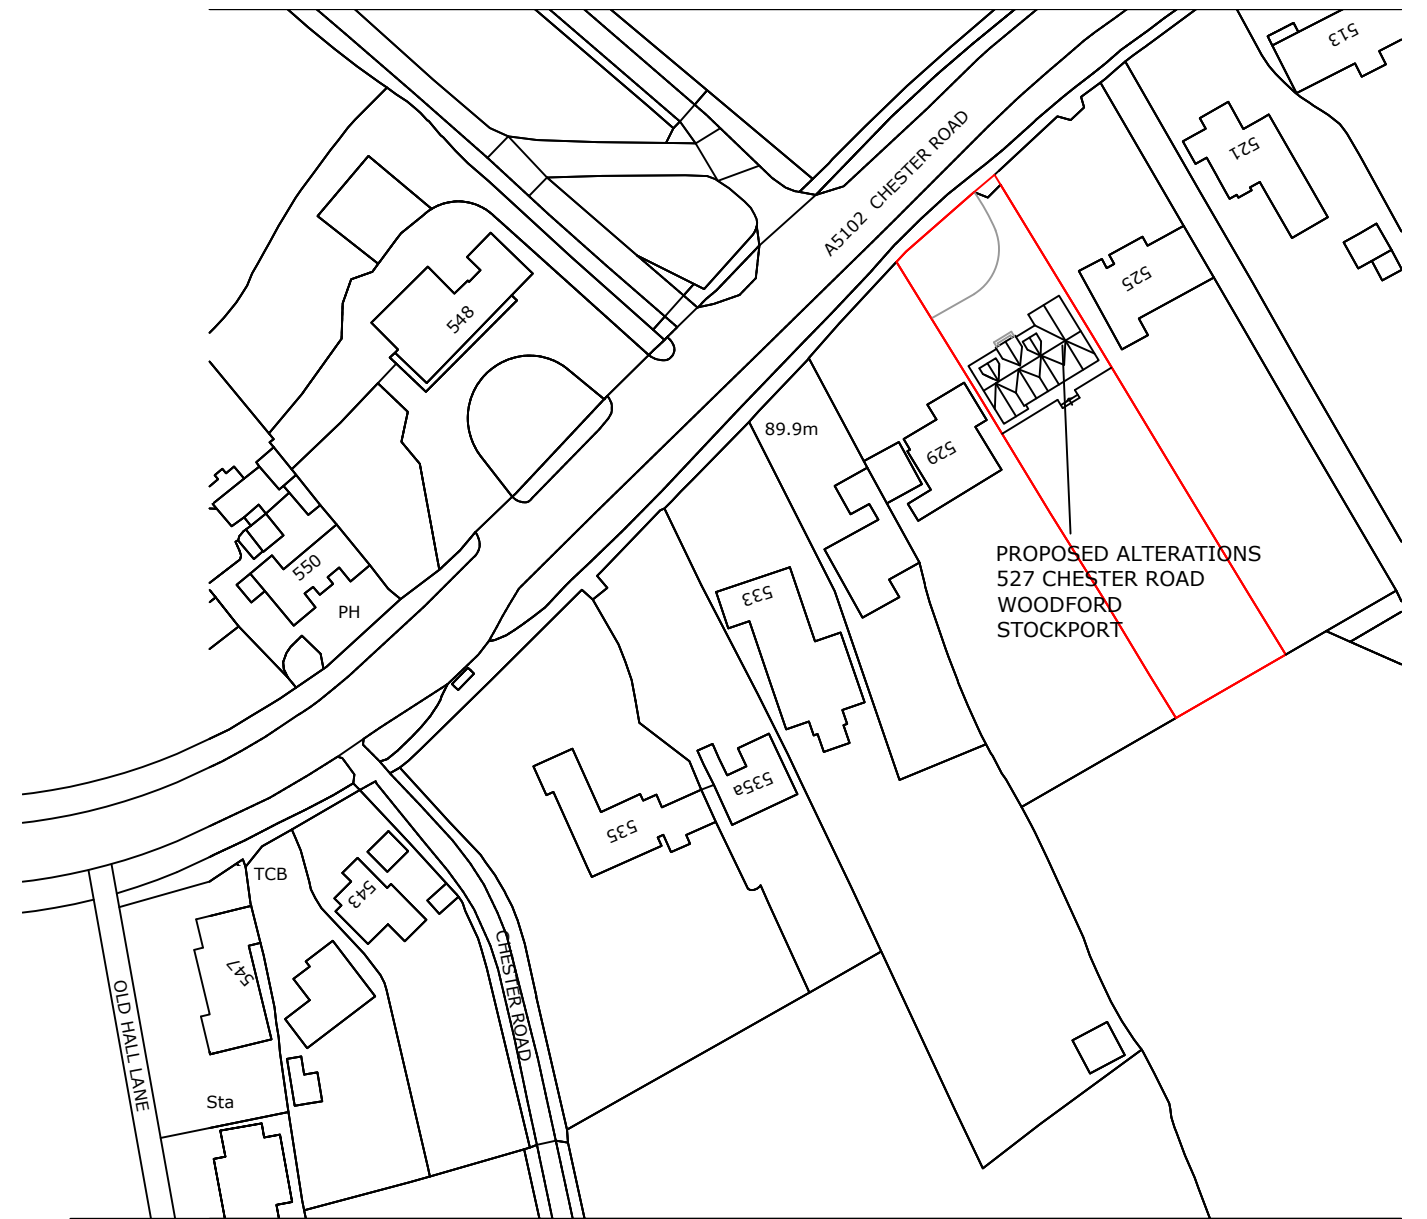

**LOCATION PLAN
SCALE 1 : 1250**

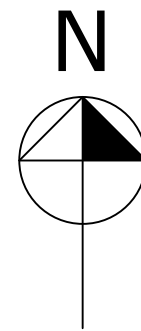

CLIENT	MR & MRS D. BARRETT	
PROJECT	PROPOSED ALTERATIONS	
ADDRESS	527 CHESTER ROAD WOODFORD STOCKPORT	
TITLE	BLOCK AND LOCATION PLAN	
DRAWING NO.	1611/ 5	REVISION SUFFIX:
SCALE	1 : 1250 1 : 500	DATE 24.08.23




Tel: 01625 614447 Email: andy@knightpyatt.co.uk Website: www.knightpyatt.co.uk	24 Landseer Drive Macclesfield, Cheshire. SK10 3RU	A3
--	--	----



A5102 CHESTER ROAD

525


529

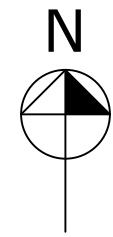


SITE PLAN
SCALE 1 : 200

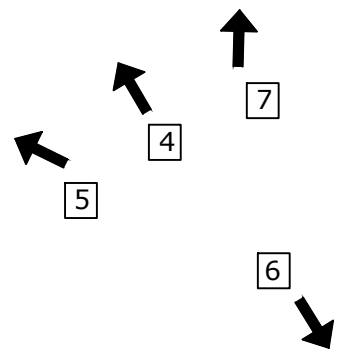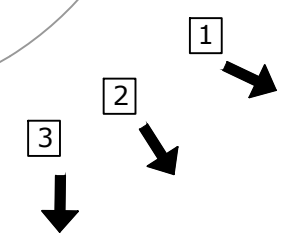


CLIENT	MR & MRS D. BARRETT		
PROJECT	PROPOSED ALTERATIONS		
ADDRESS	527 CHESTER ROAD WOODFORD STOCKPORT		
TITLE	SITE PLAN		
DRAWING NO.	1611/ 6	REVISION SUFFIX:	
SCALE	1 : 200	DATE	24.08.23
 knightpyatt architectural services chartered surveyors		Tel: 01625 614447 Email: andy@knightpyatt.co.uk Website: www.knightpyatt.co.uk	
		24 Landseer Drive Macclesfield, Cheshire. SK10 3RU	
			A3

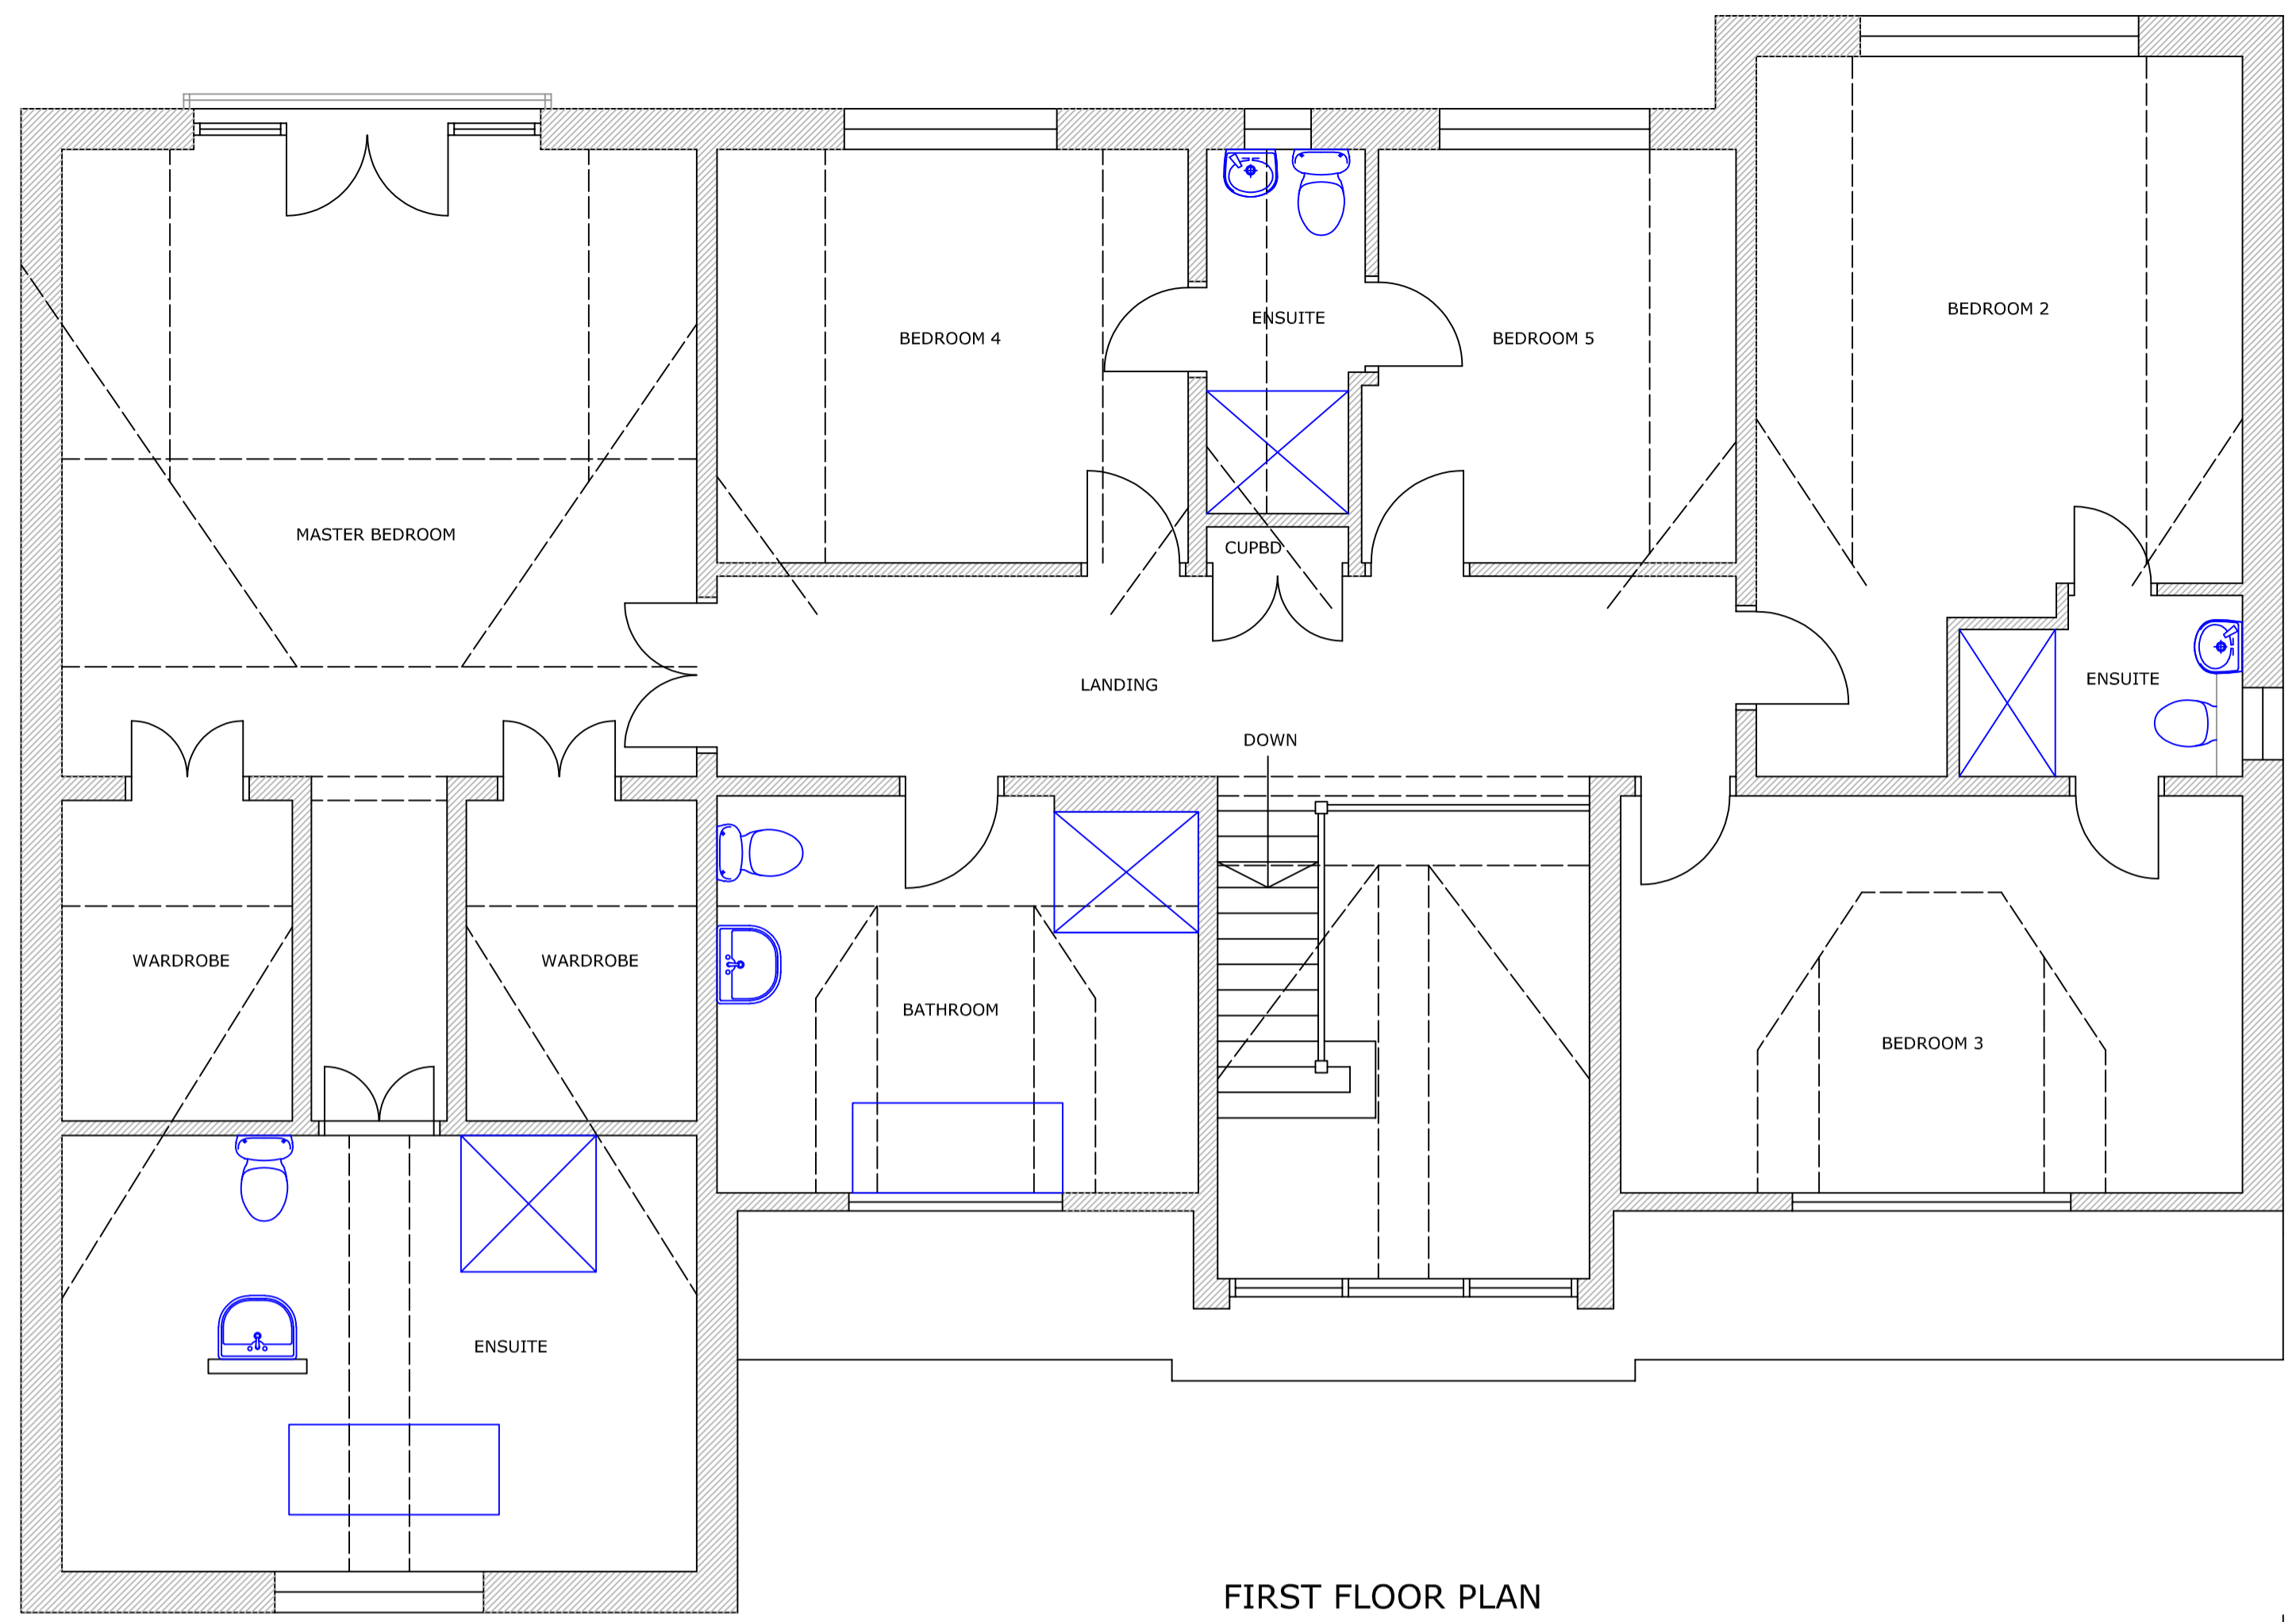

FIRST FLOOR PLAN

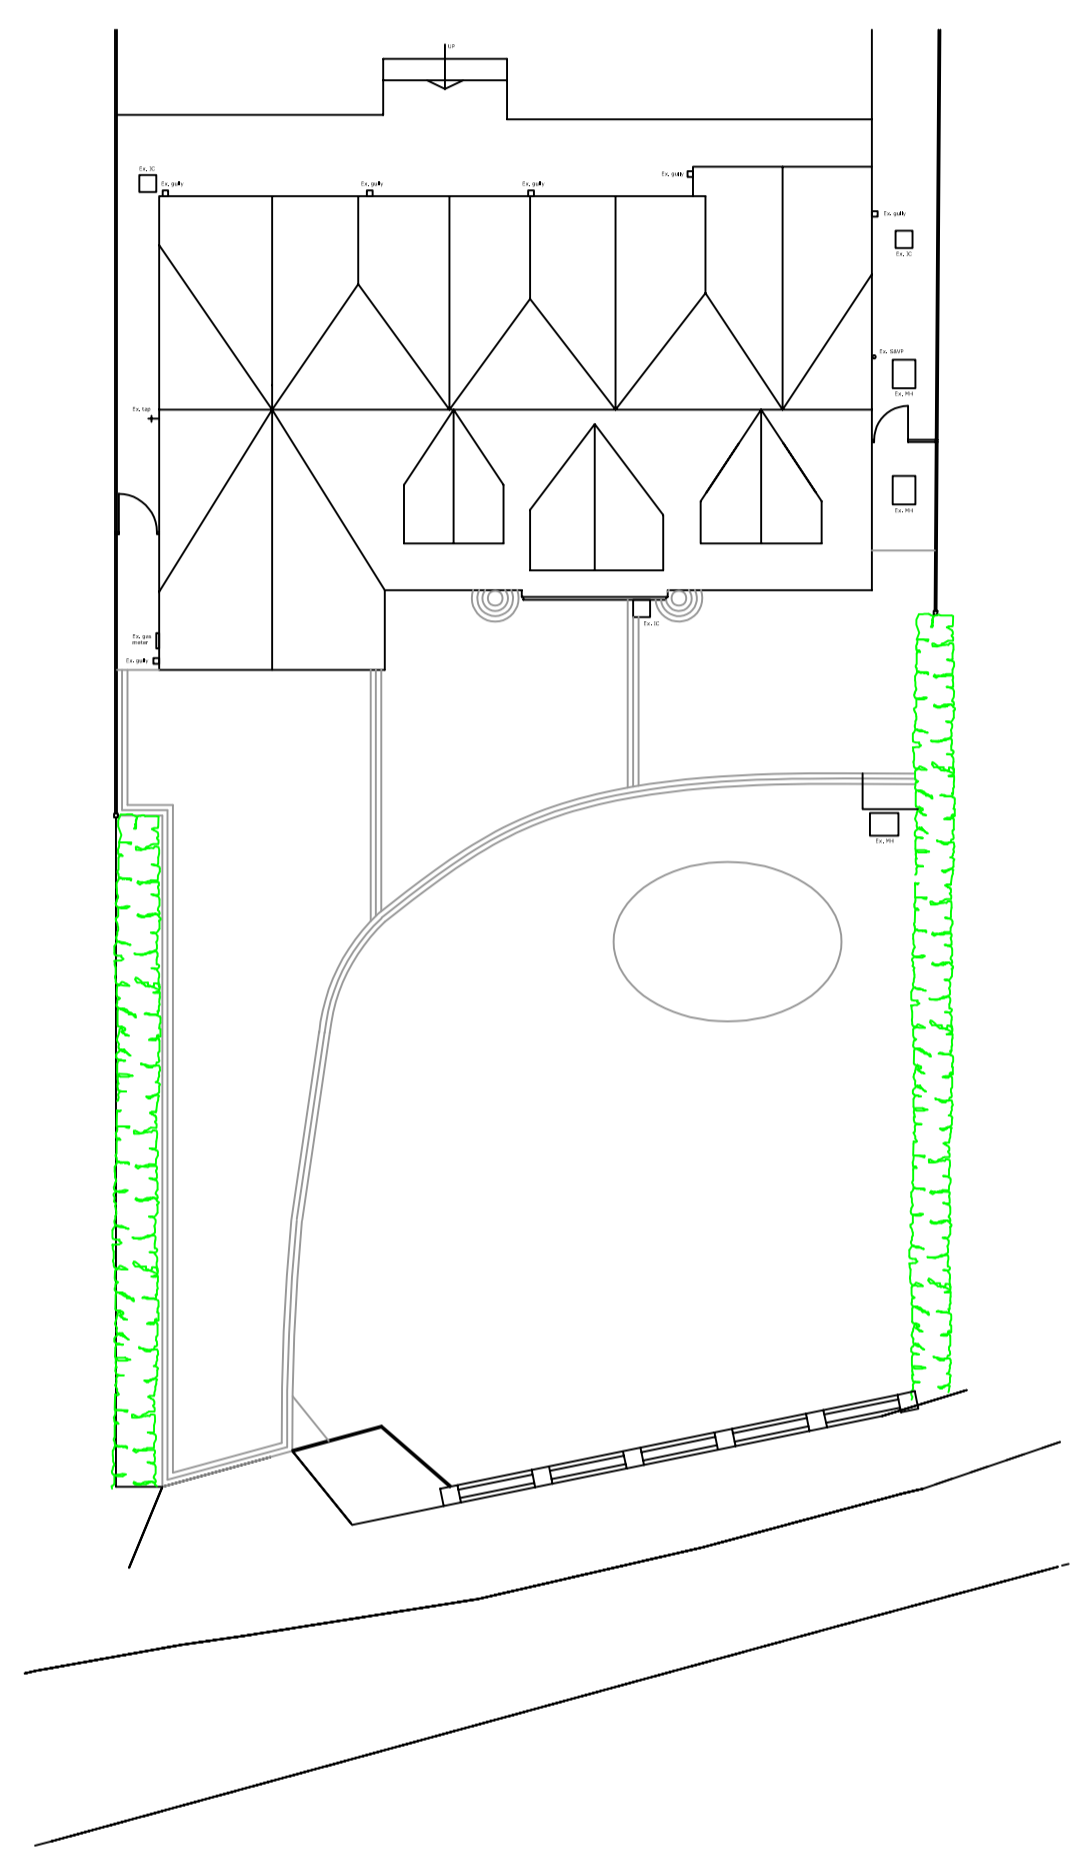

SITE PLAN
SCALE 1 : 200

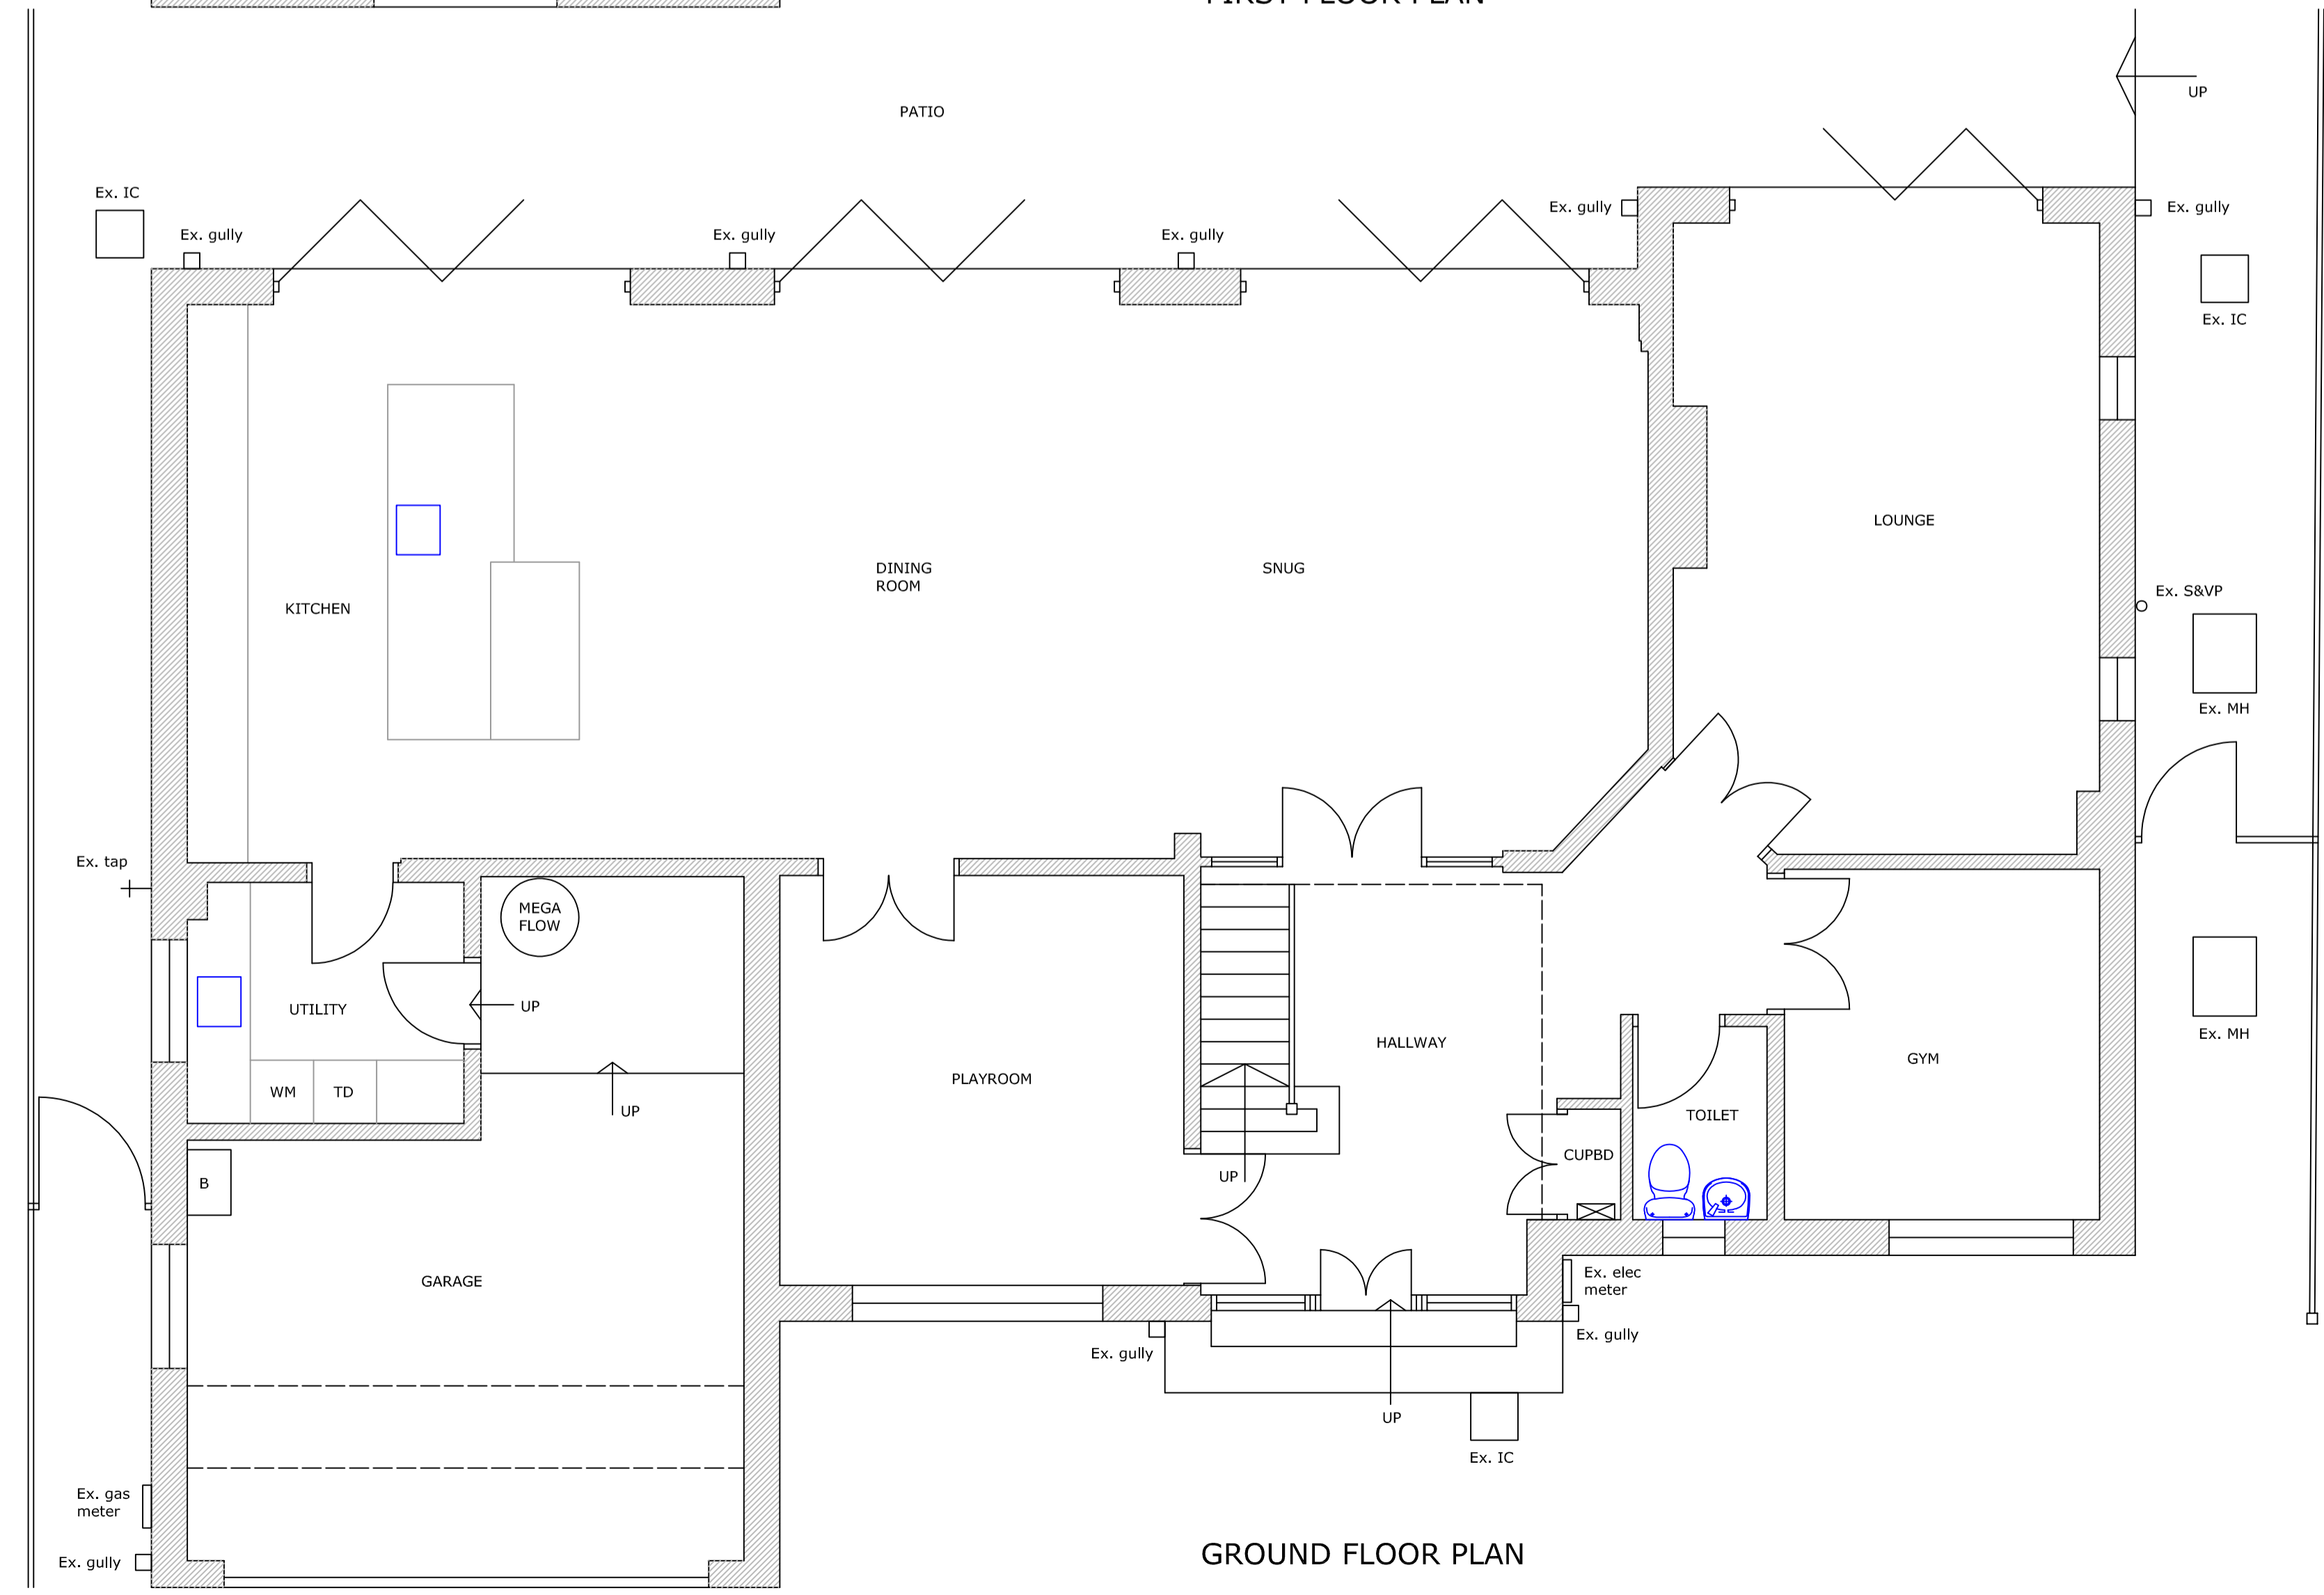

GROUND FLOOR PLAN

CLIENT	MR & MRS D. BARRETT		
PROJECT	PROPOSED ALTERATIONS		
ADDRESS	527 CHESTER ROAD WOODFORD STOCKPORT		
TITLE	EXISTING FLOOR PLANS		
DRAWING NO.	1611/ 1	REVISION SUFFIX:	
SCALE	1 : 50	DATE	12.06.23




Tel: 01625 614447
Email: andy@knightpyatt.co.uk
Website: www.knightpyatt.co.uk

24 Landseer Drive,
Macclesfield, Cheshire.
SK10 3RU




FRONT ELEVATION

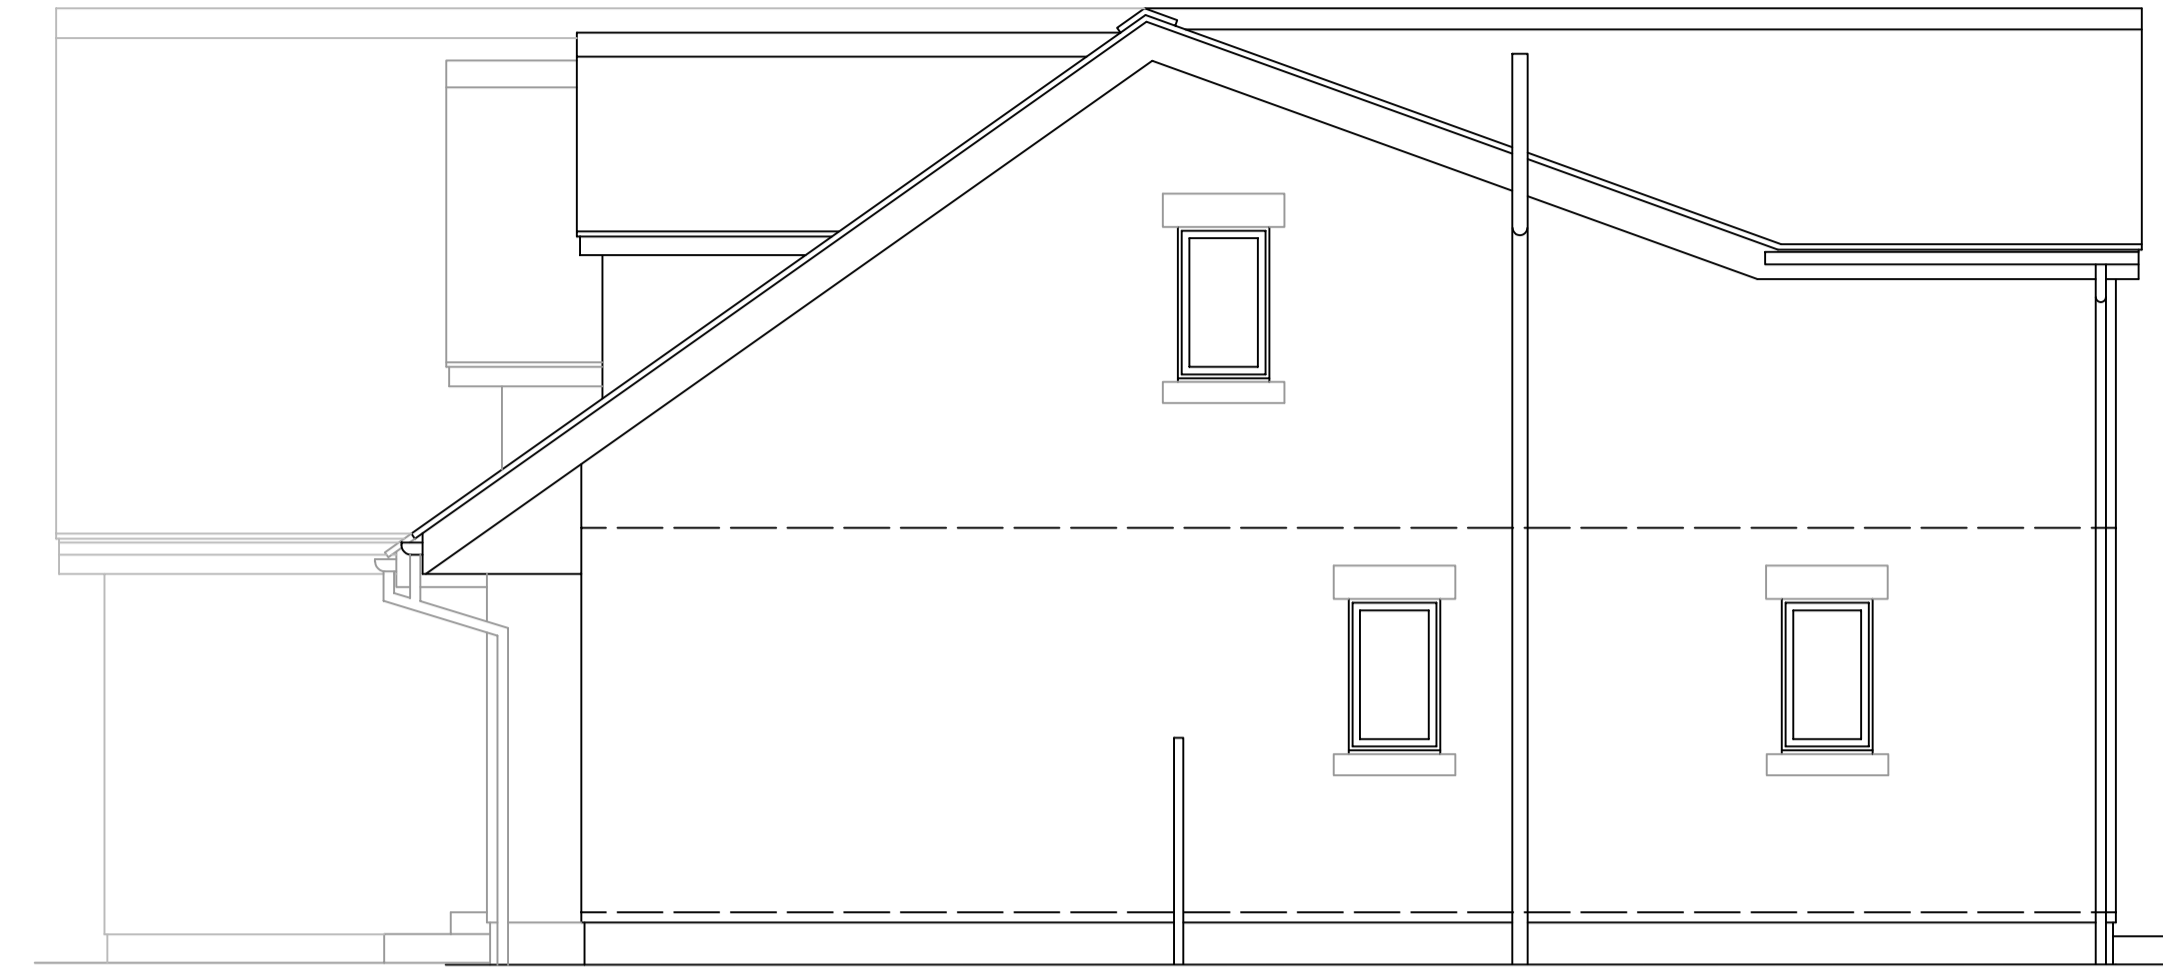

SIDE ELEVATION



REAR ELEVATION

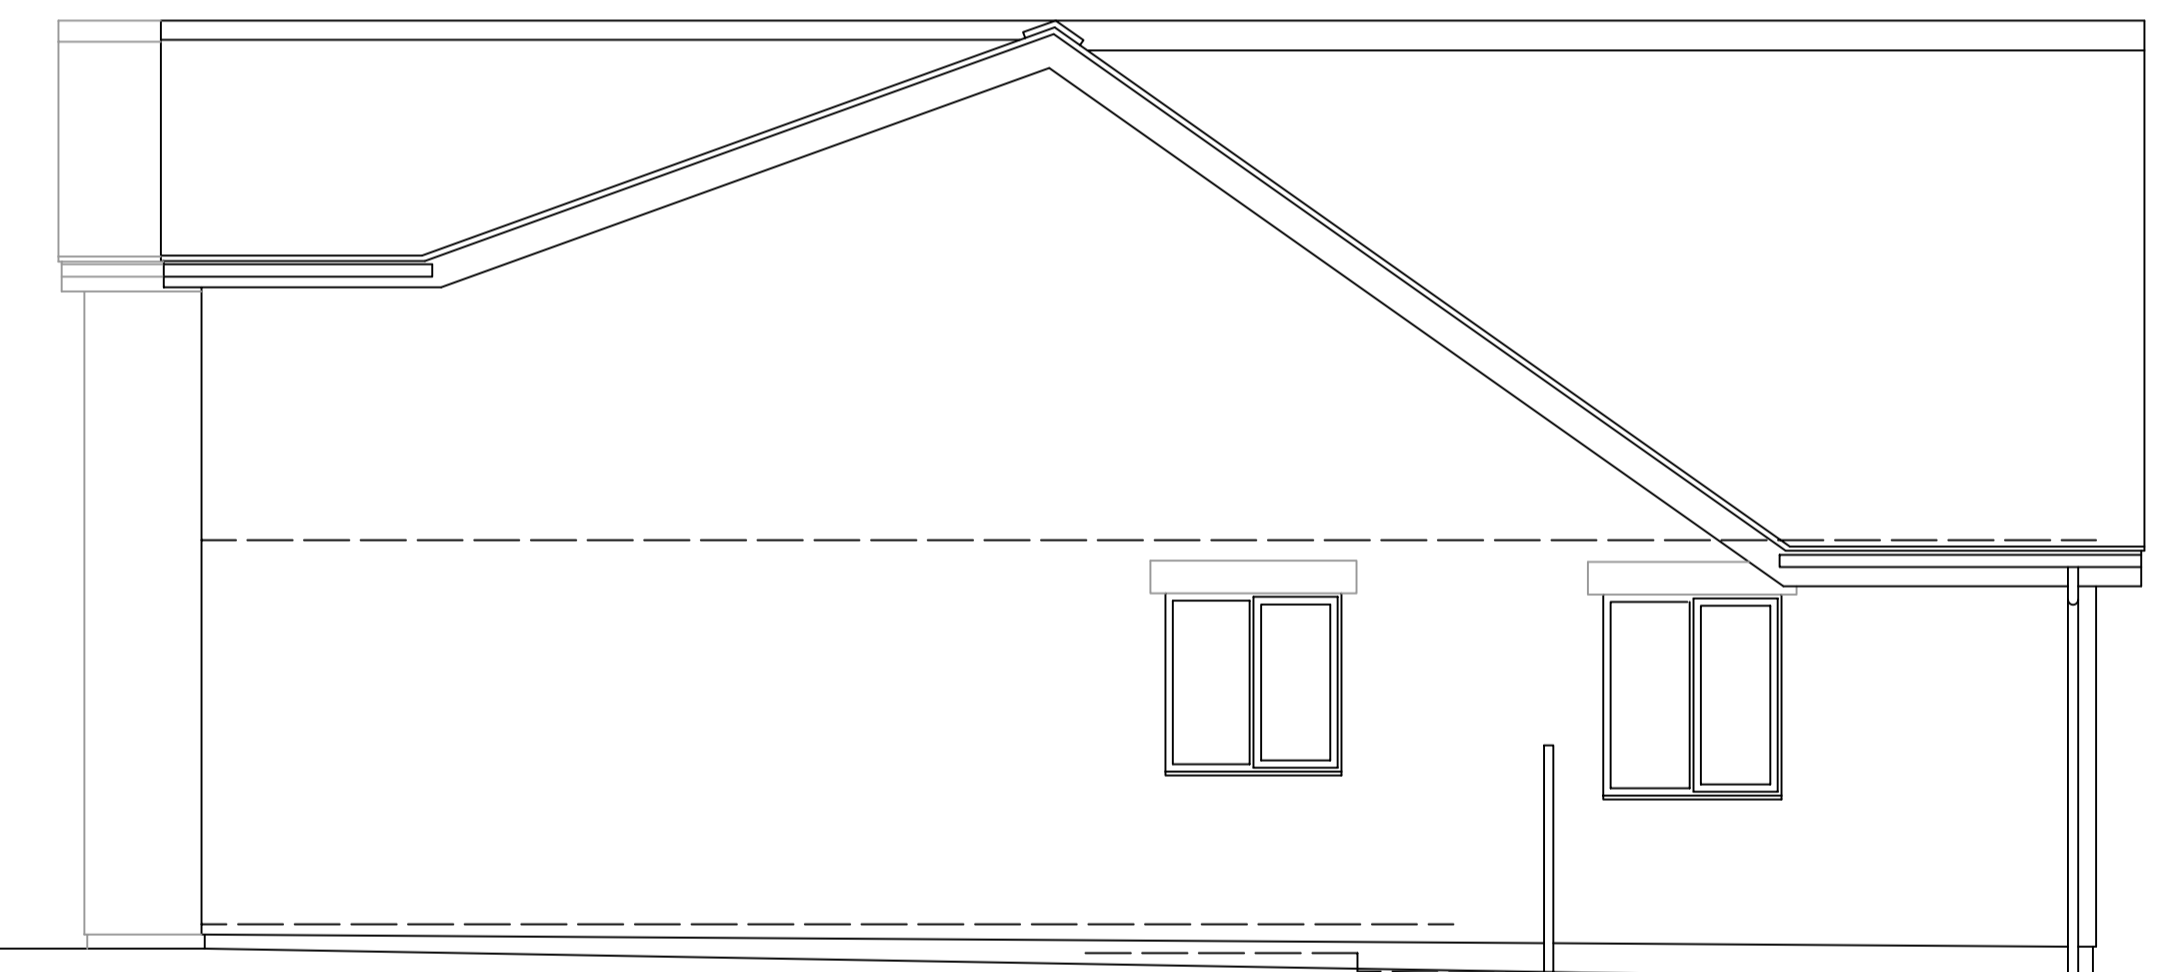

SIDE ELEVATION

CLIENT	MR & MRS D. BARRETT	
PROJECT	PROPOSED ALTERATIONS	
ADDRESS	527 CHESTER ROAD WOODFORD STOCKPORT	
TITLE	EXISTING ELEVATIONS	
DRAWING NO.	1611/ 2	REVISION SUFFIX:
SCALE	1 : 50	DATE 12.06.23




Tel: 01625 614447
Email: andy@knightpyatt.co.uk
Website: www.knightpyatt.co.uk

24 Landseer Drive,
Macclesfield, Cheshire,
SK10 3RU

ROOF: REPLACE EXISTING ROOF FINISH WITH NEW RIVENDALE CROMLEIGH GRAPHITE ROOF TILES BY CEDRAL
 WALLS: REPLACE EXISTING RENDER WITH NEW SMOOTH FINISH RENDER
 WINDOWS: REMOVE ALL EXISTING STONE HEADERS TO WINDOWS AND DOORS



FRONT ELEVATION
 OPTION A

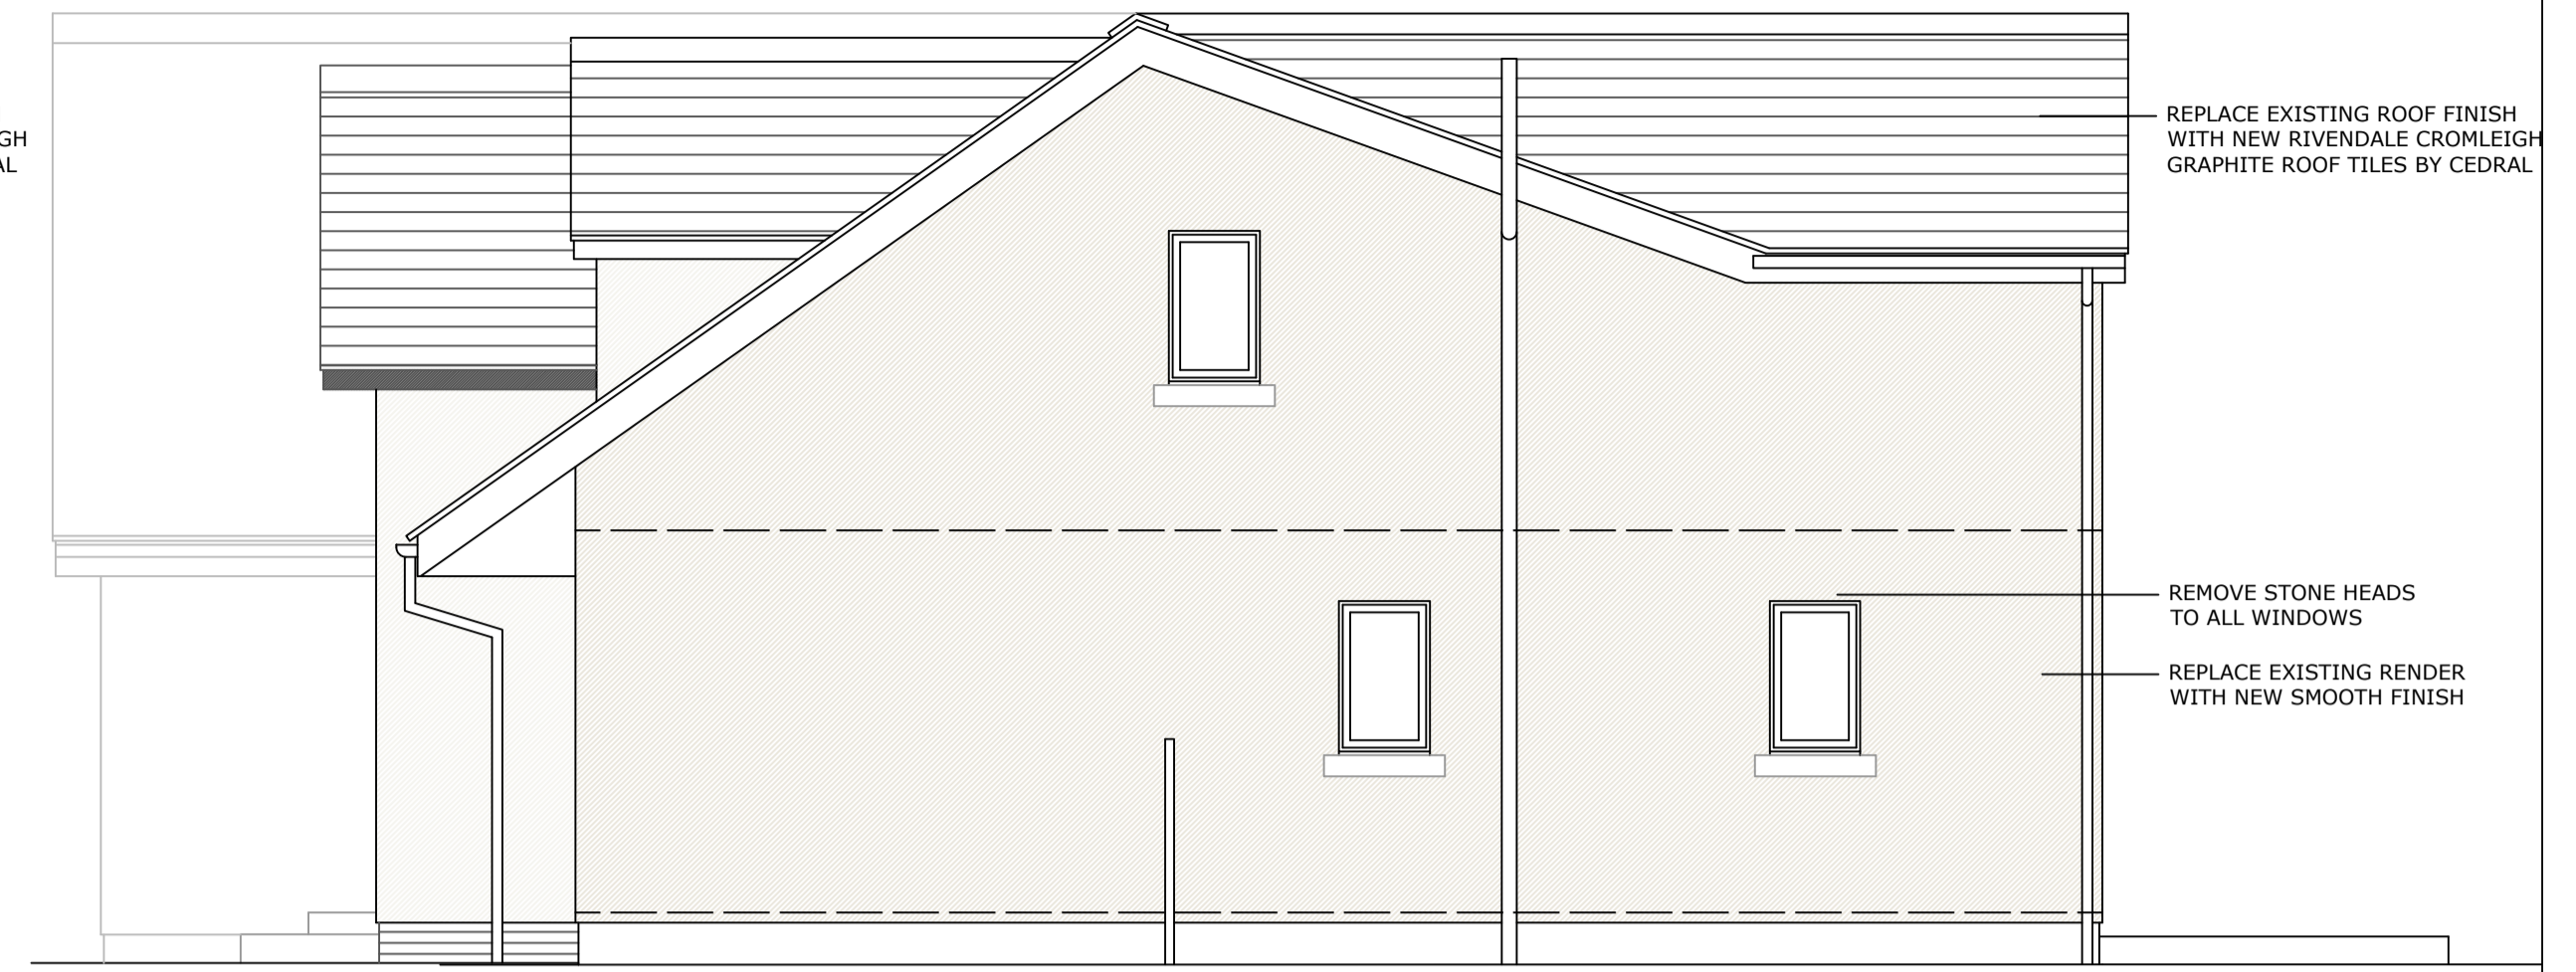

SIDE ELEVATION



REAR ELEVATION



SIDE ELEVATION




Rev.B. Clients general revisions. 24.08.23
 Rev.A. Clients general revisions. 25.07.23

CLIENT	MR & MRS D. BARRETT	
PROJECT	PROPOSED ALTERATIONS	
ADDRESS	527 CHESTER ROAD WOODFORD STOCKPORT	
TITLE	PROPOSED ELEVATIONS	
DRAWING NO.	1611/ 4	REVISION SUFFIX: B
SCALE	1 : 50	DATE 26.06.23



Tel: 01625 614447
 Email: andy@knightpyatt.co.uk
 Website: www.knightpyatt.co.uk

24 Landseer Drive,
 Macclesfield, Cheshire.
 SK10 3RU

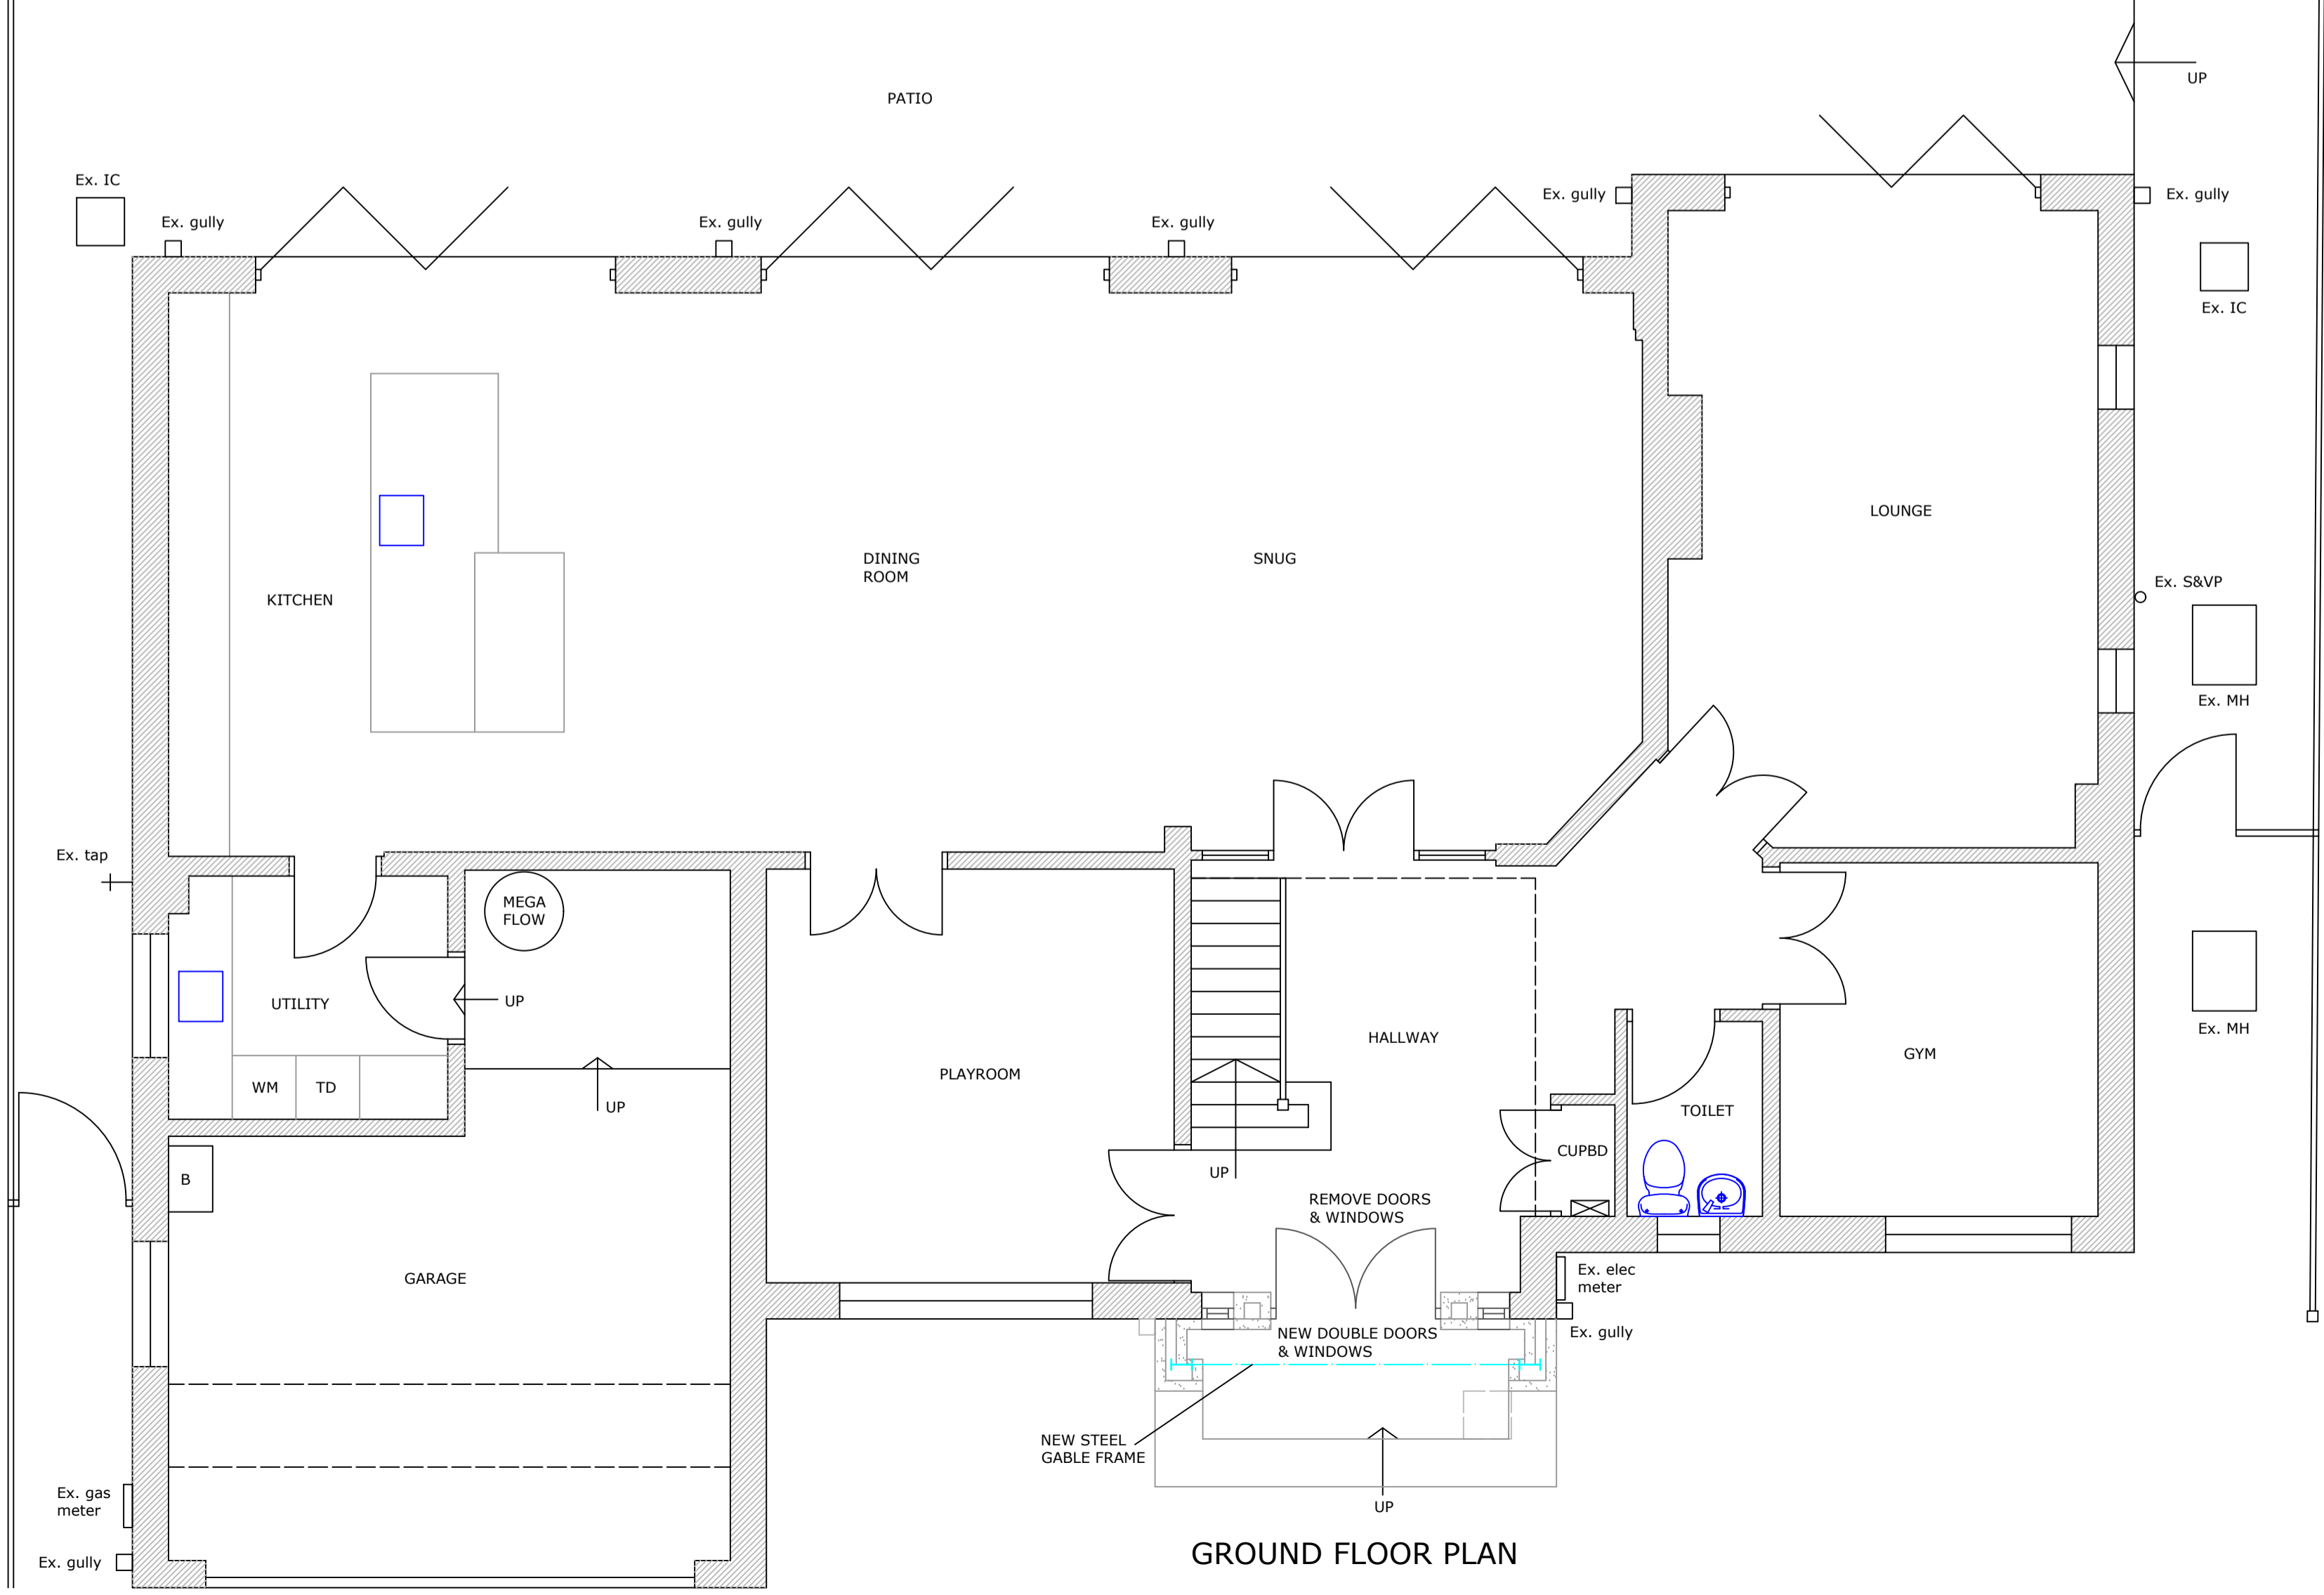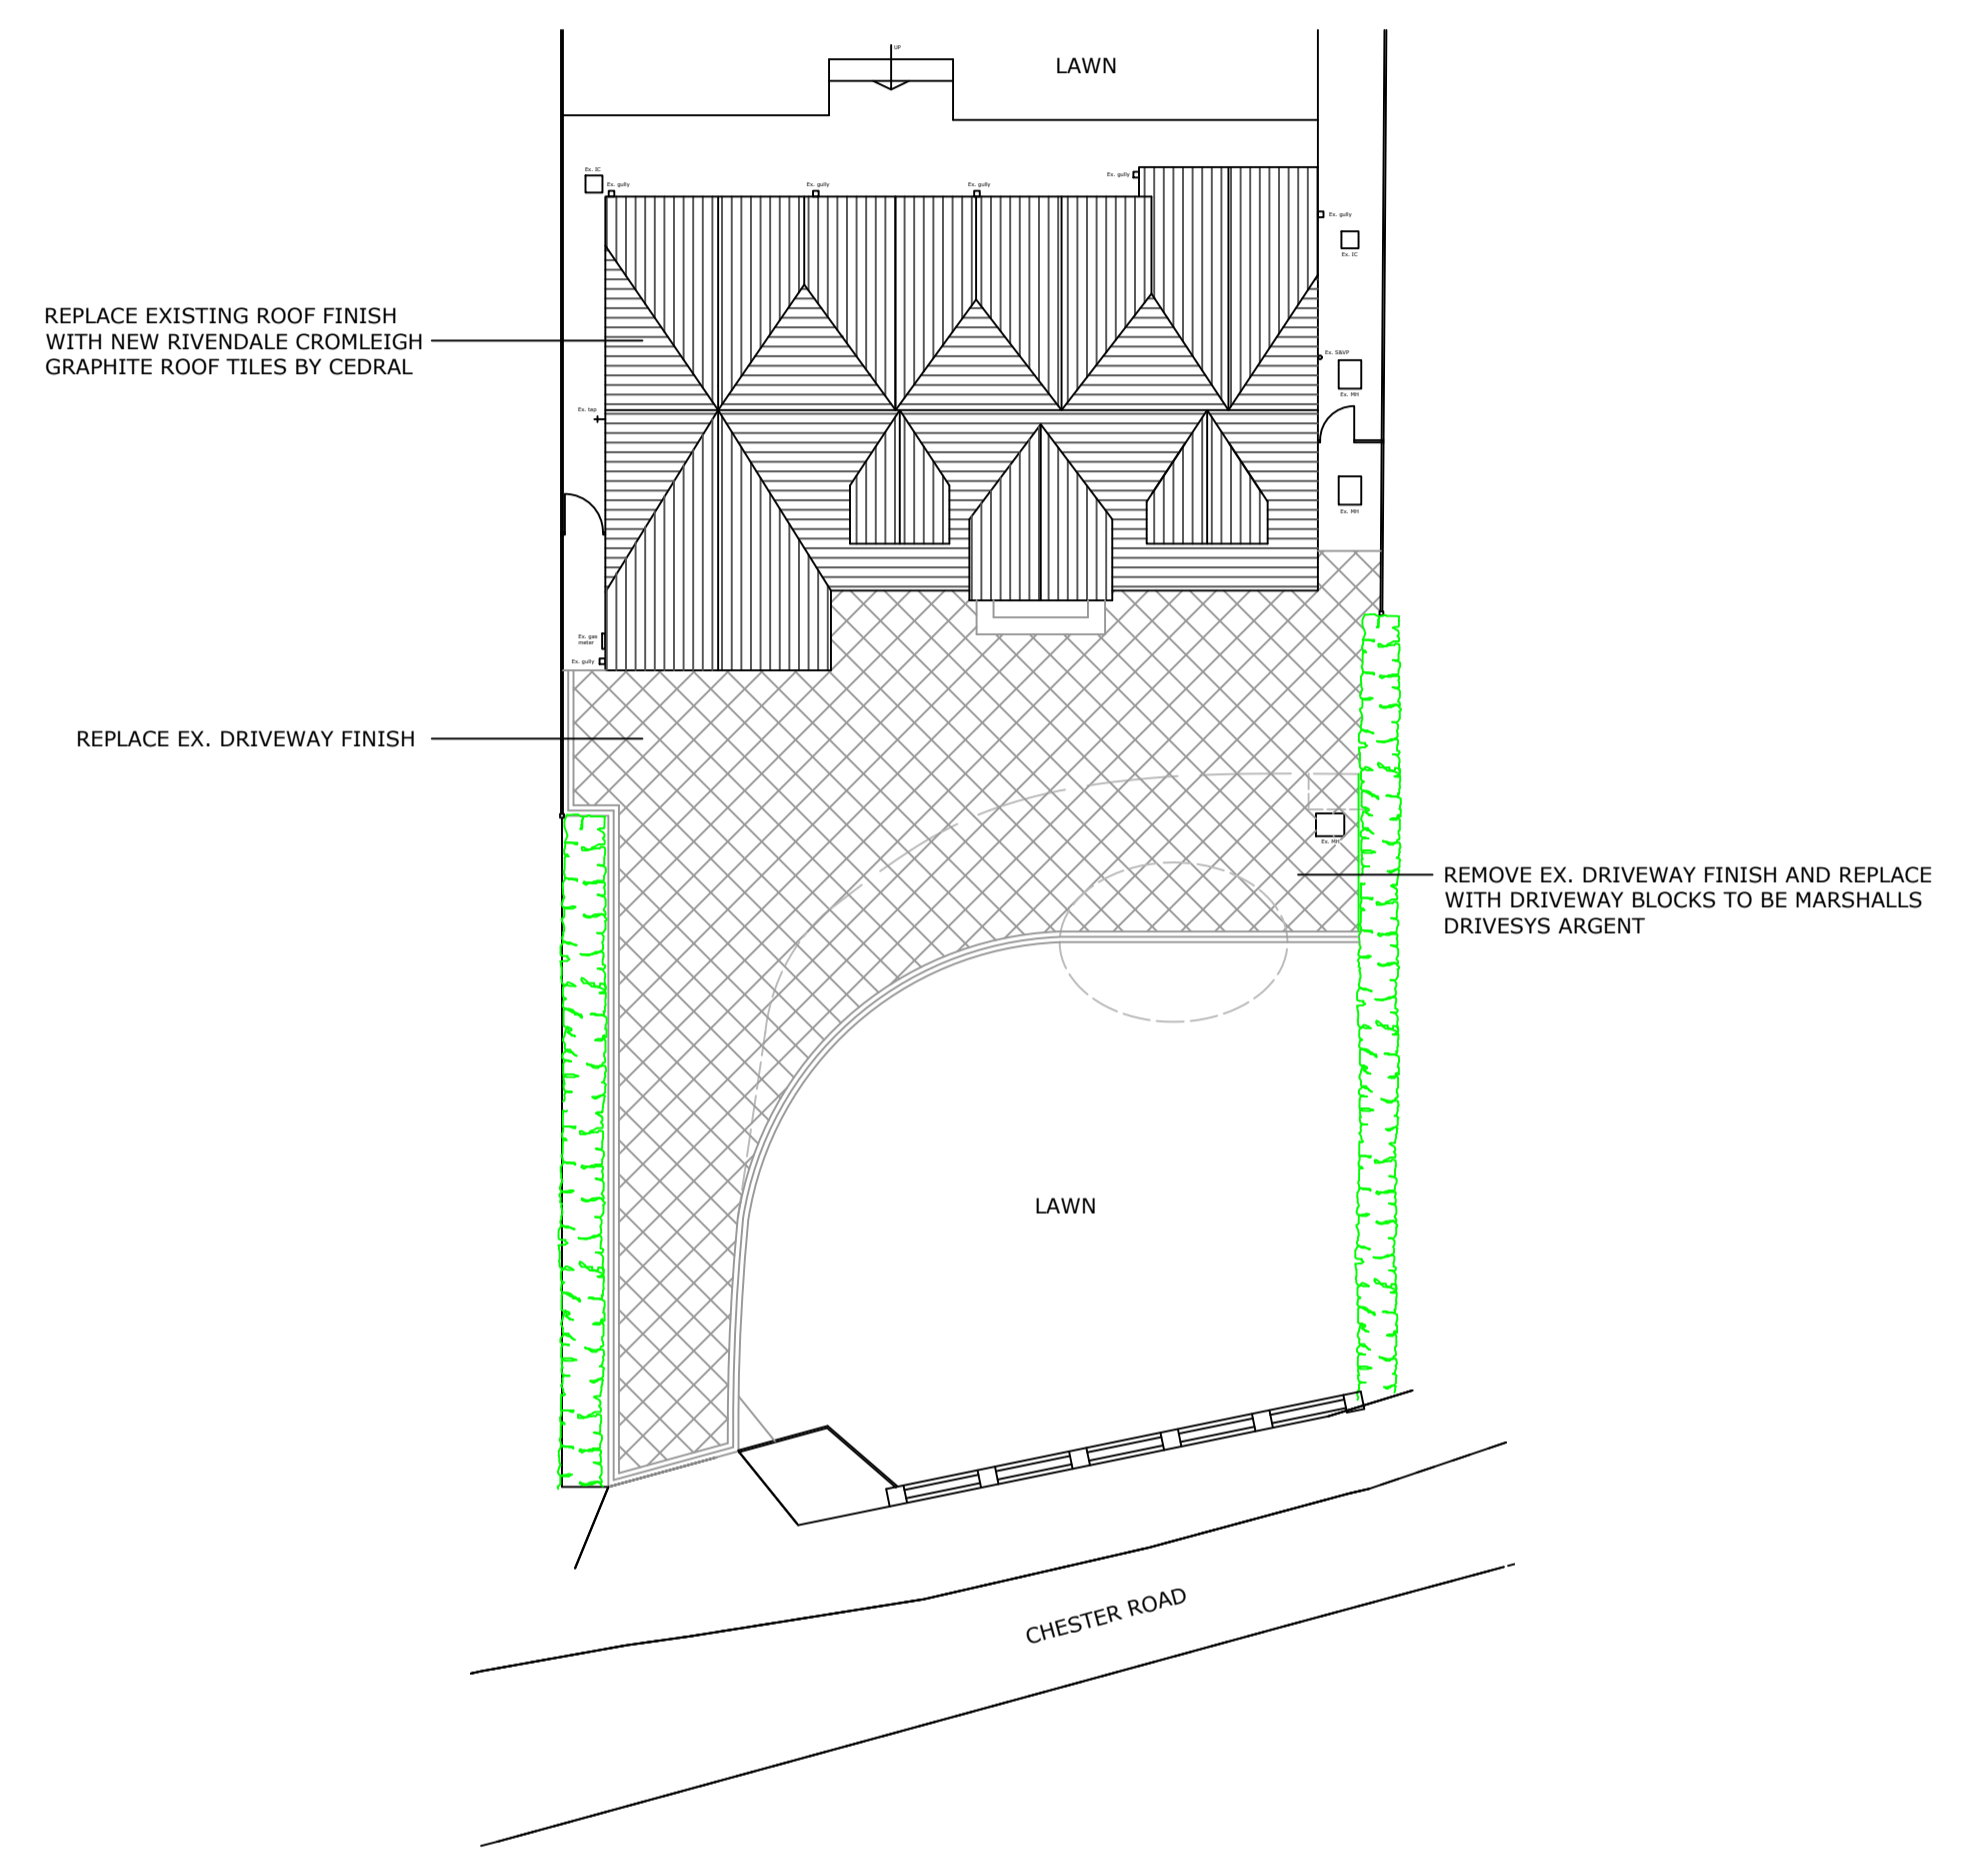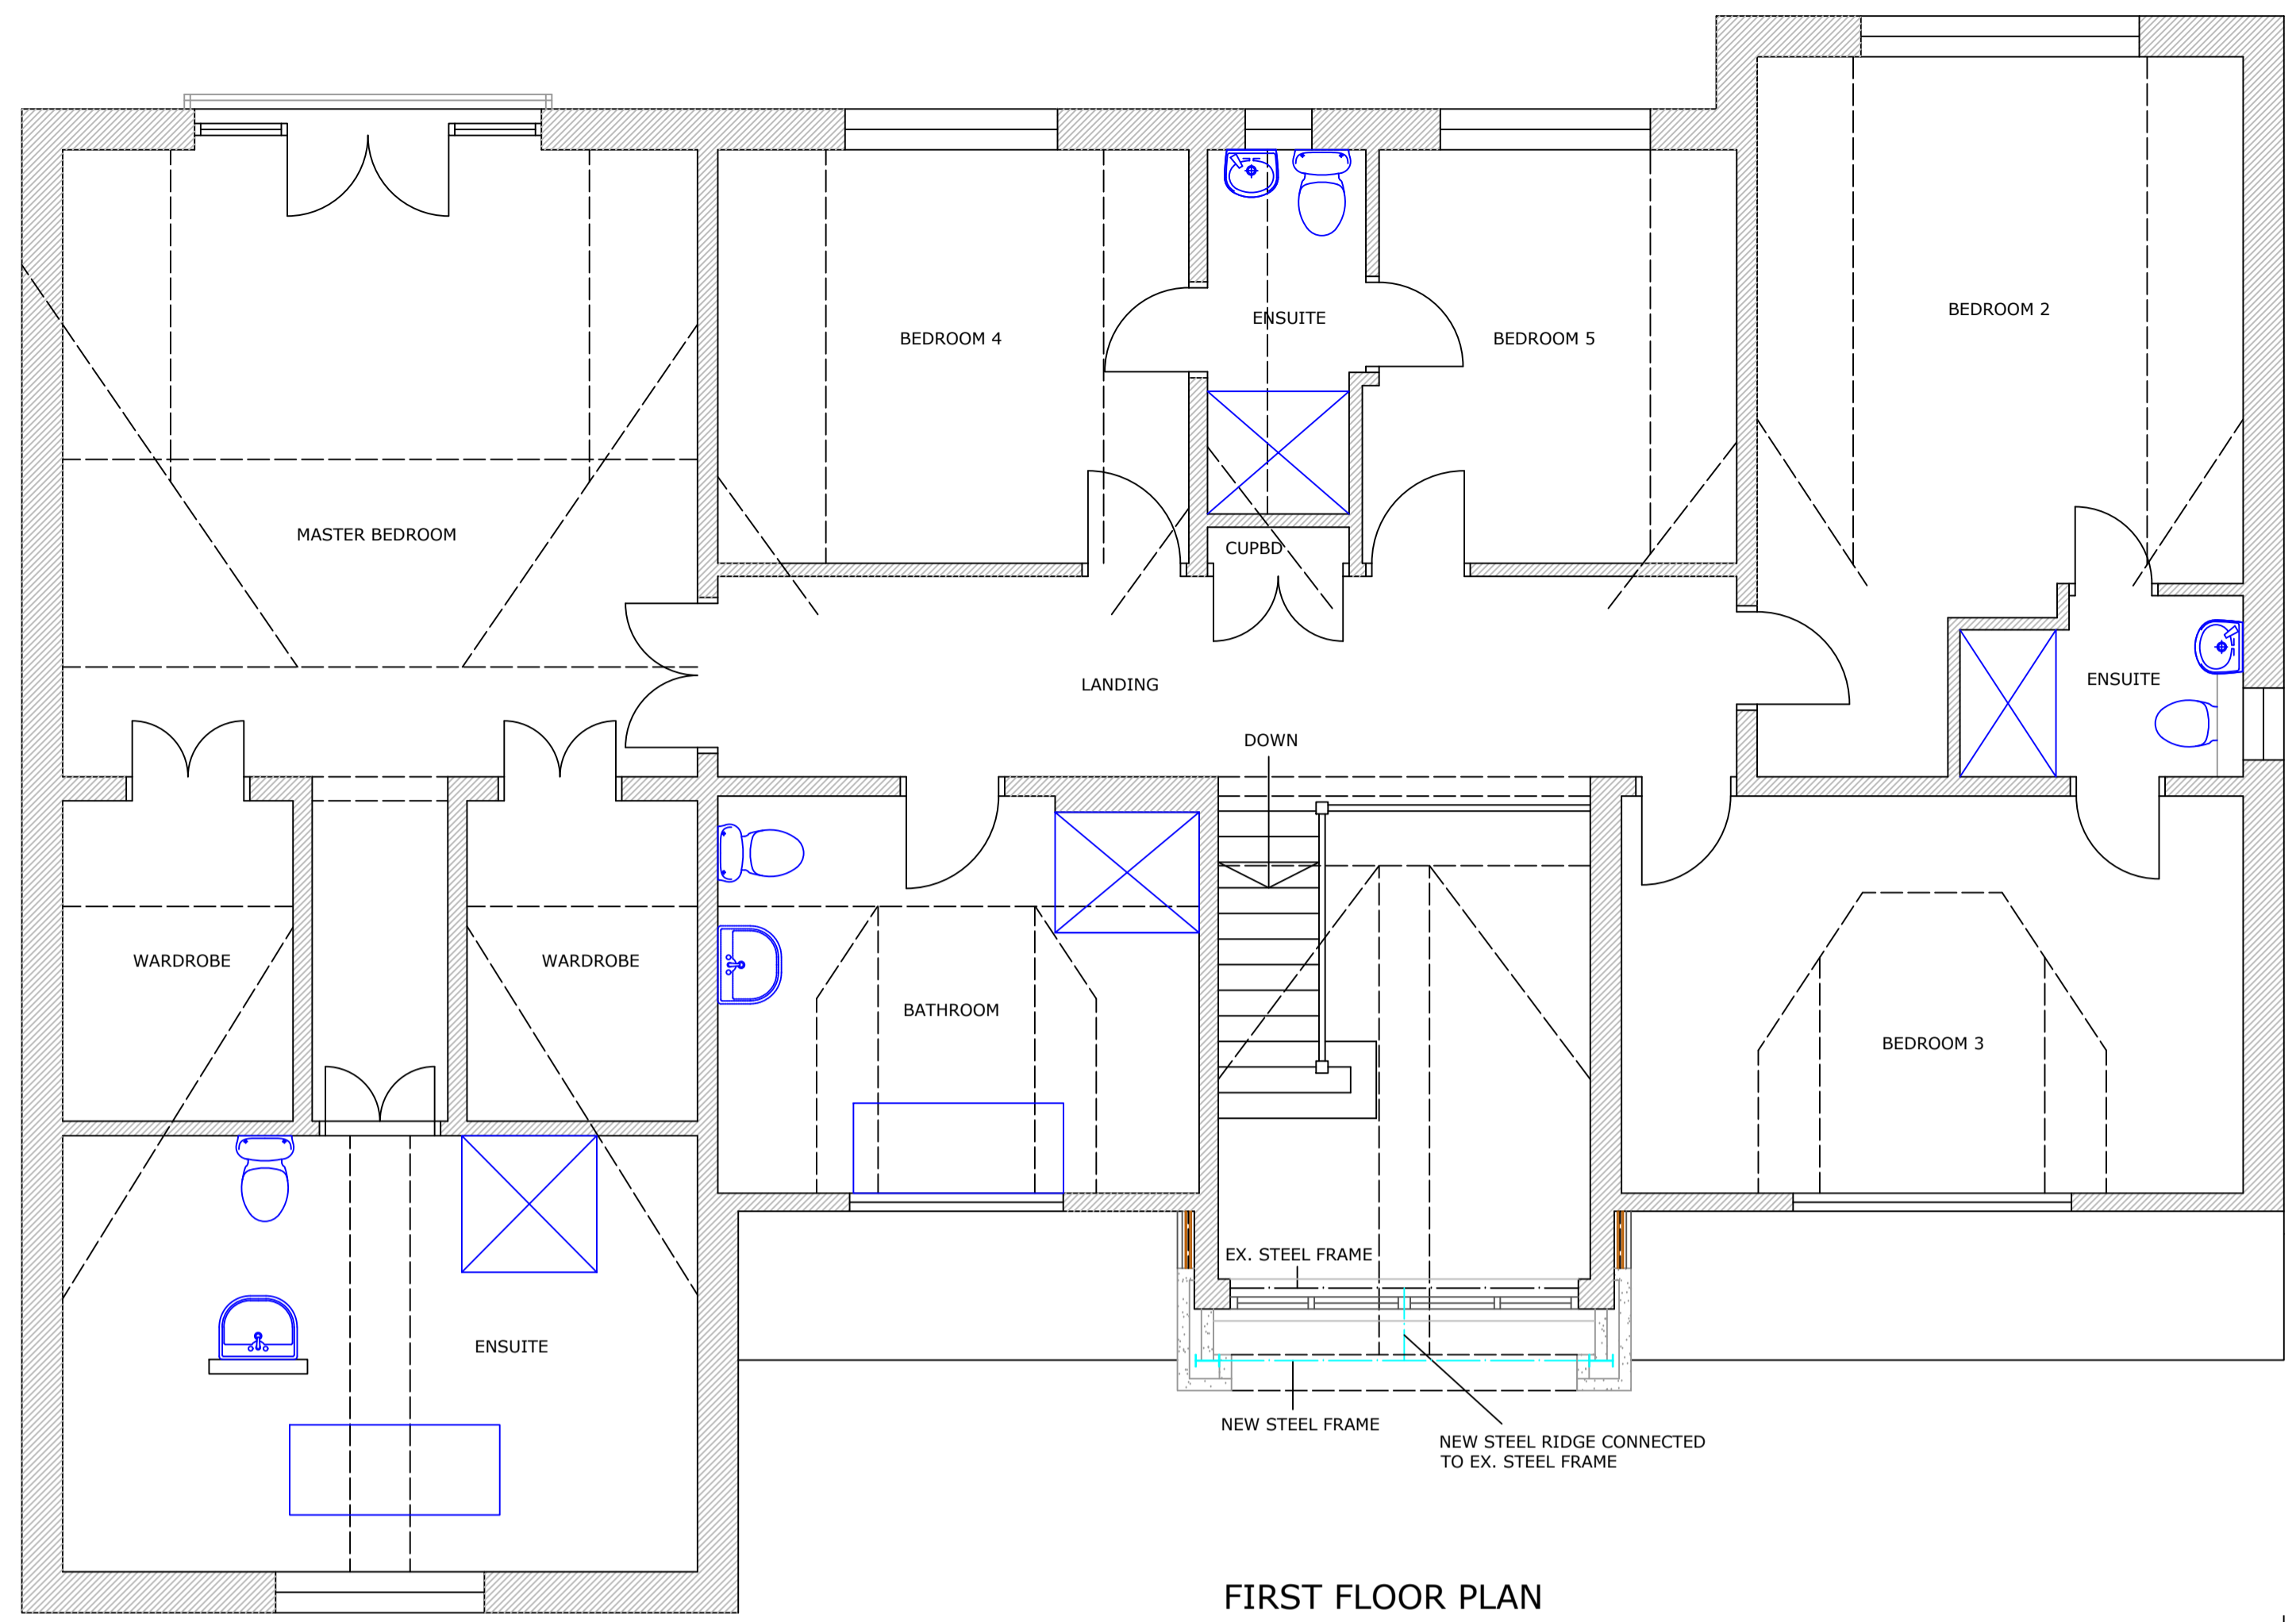

ROOF: REPLACE EXISTING ROOF FINISH WITH NEW RIVENDALE CROMLEIGH GRAPHITE ROOF TILES BY CEDRAL
 WALLS: REPLACE EXISTING RENDER WITH NEW SMOOTH FINISH RENDER
 WINDOWS: REMOVE ALL EXISTING STONE HEADERS TO WINDOWS AND DOORS

Rev.B. Clients general revisions. 24.08.23
 Rev.A. Clients general revisions. 24.07.23

CLIENT	MR & MRS D. BARRETT		
PROJECT	PROPOSED ALTERATIONS		
ADDRESS	527 CHESTER ROAD WOODFORD STOCKPORT		
TITLE	PROPOSED FLOOR PLANS		
DRAWING NO.	1611/ 3	REVISION SUFFIX:	B
SCALE	1 : 50 1 : 200	DATE	26.06.23



Tel: 01625 614447
 Email: andy@knightpyatt.co.uk
 Website: www.knightpyatt.co.uk
 24 Landseer Drive,
 Macclesfield, Cheshire.
 SK10 3RU