



ORDNANCE SURVEY. (C) CROWN COPYRIGHT 2021. ALL RIGHTS RESERVED. LICENCE NUMBER 100022432

SCALE 1 : 1250

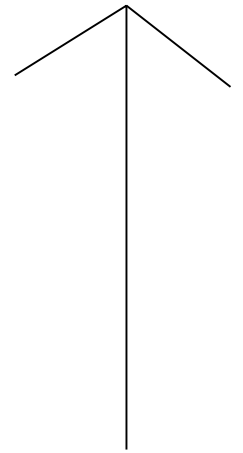


NORTH

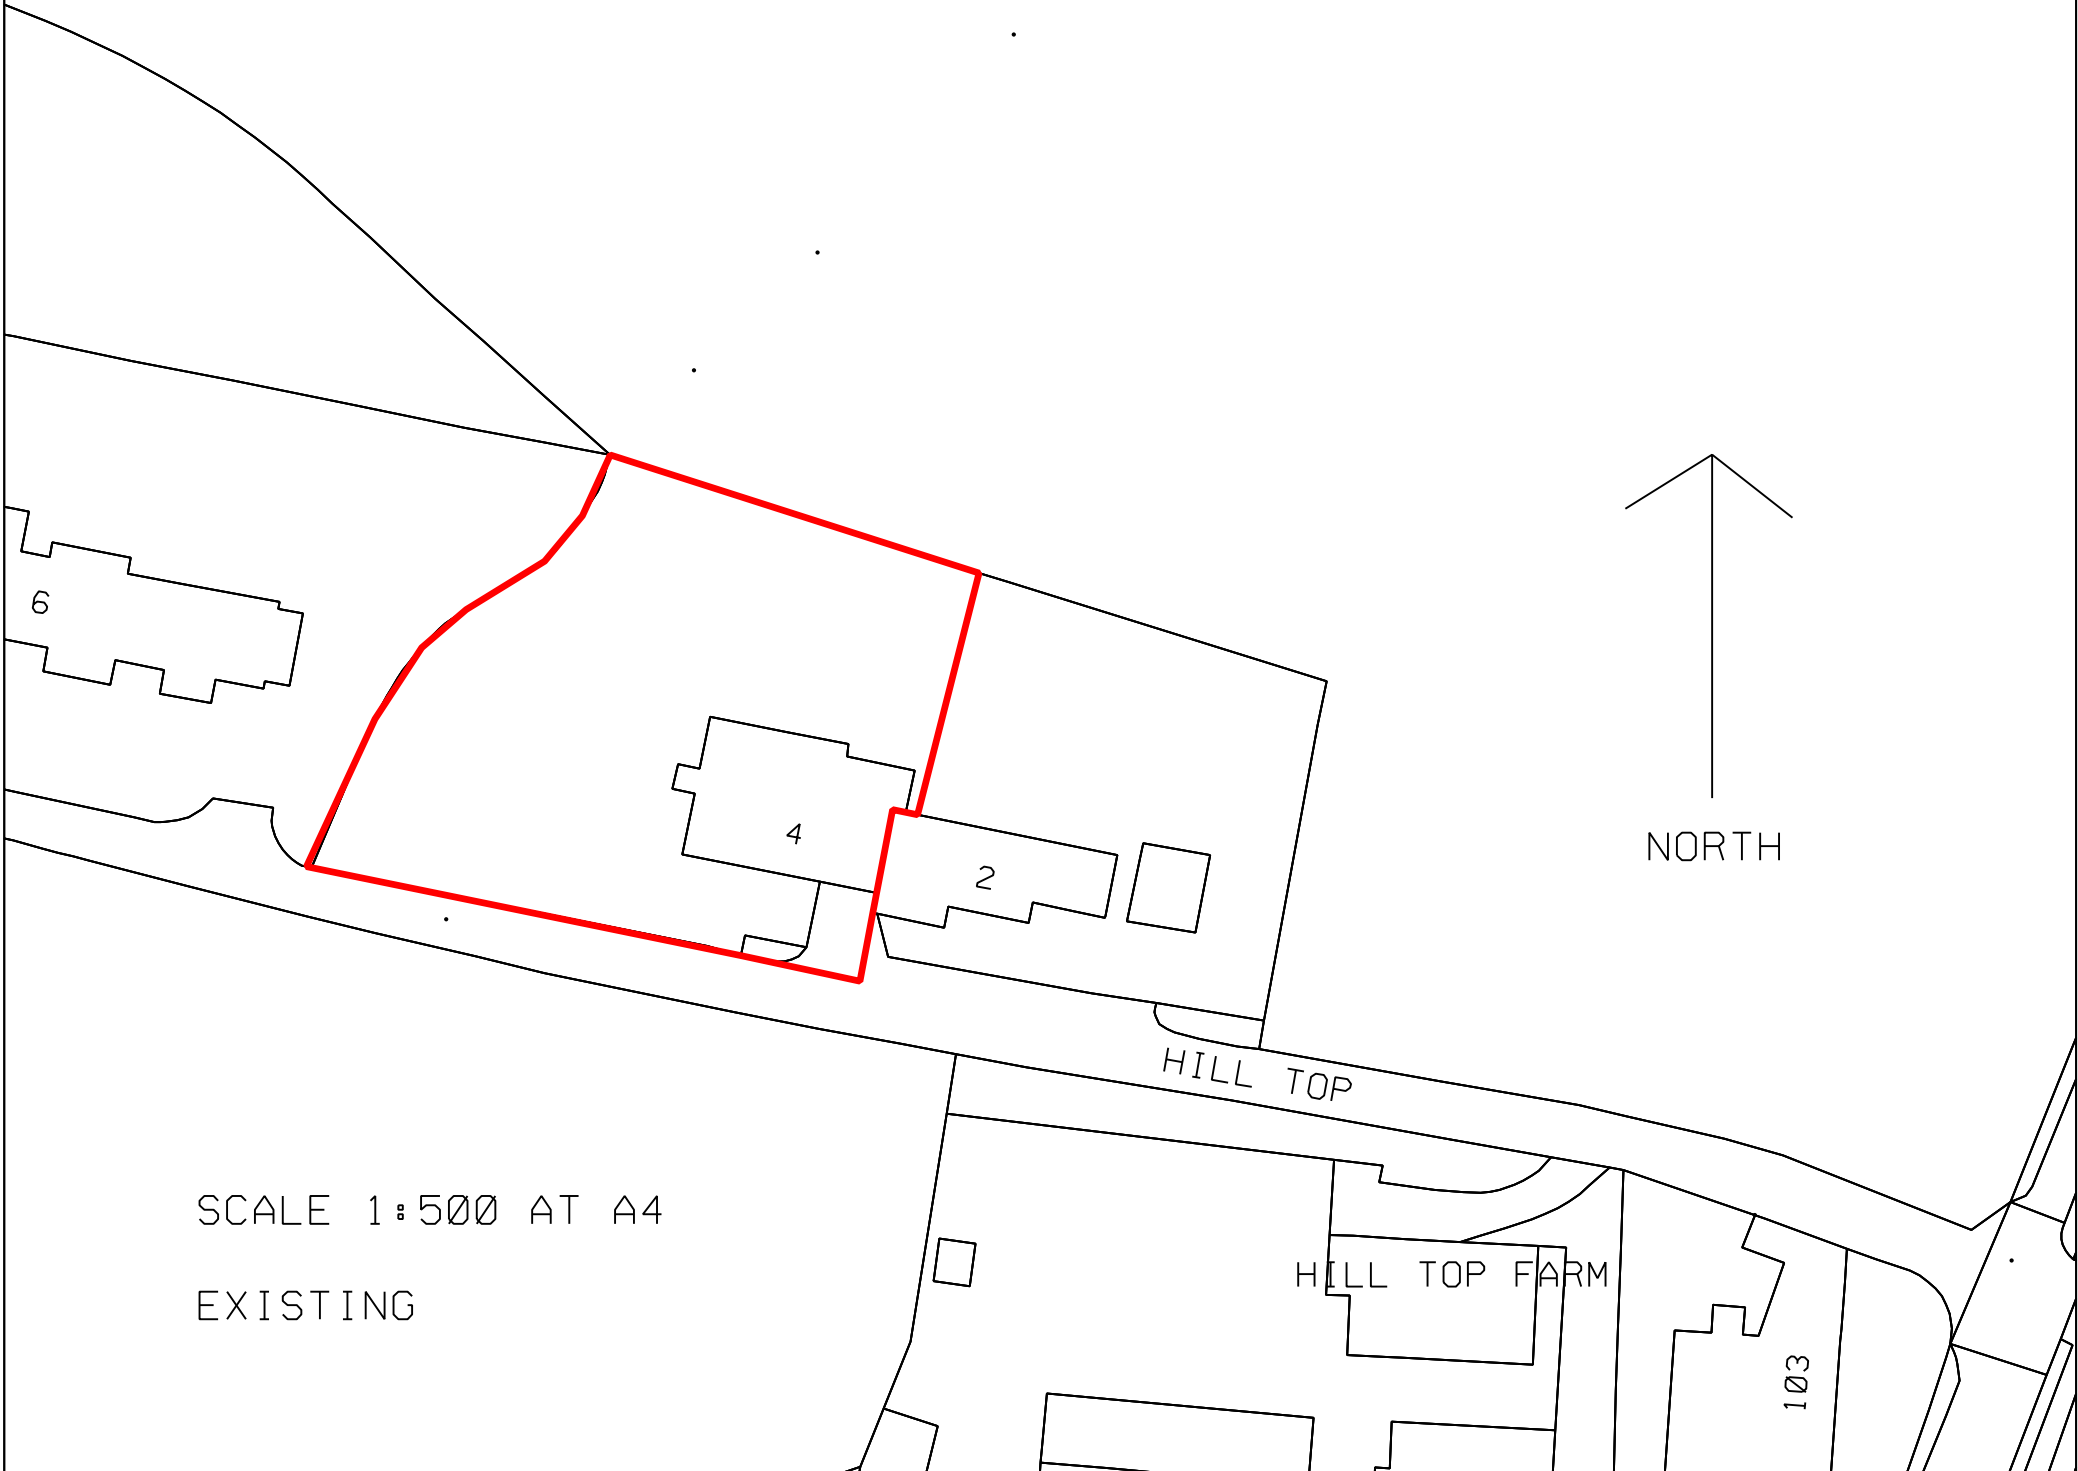

6

4

2

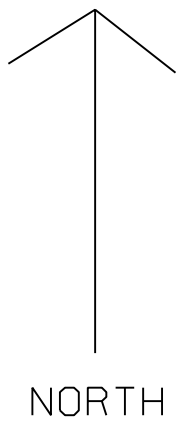


HILL TOP

SCALE 1:500 AT A4

EXISTING

HILL TOP FARM

103

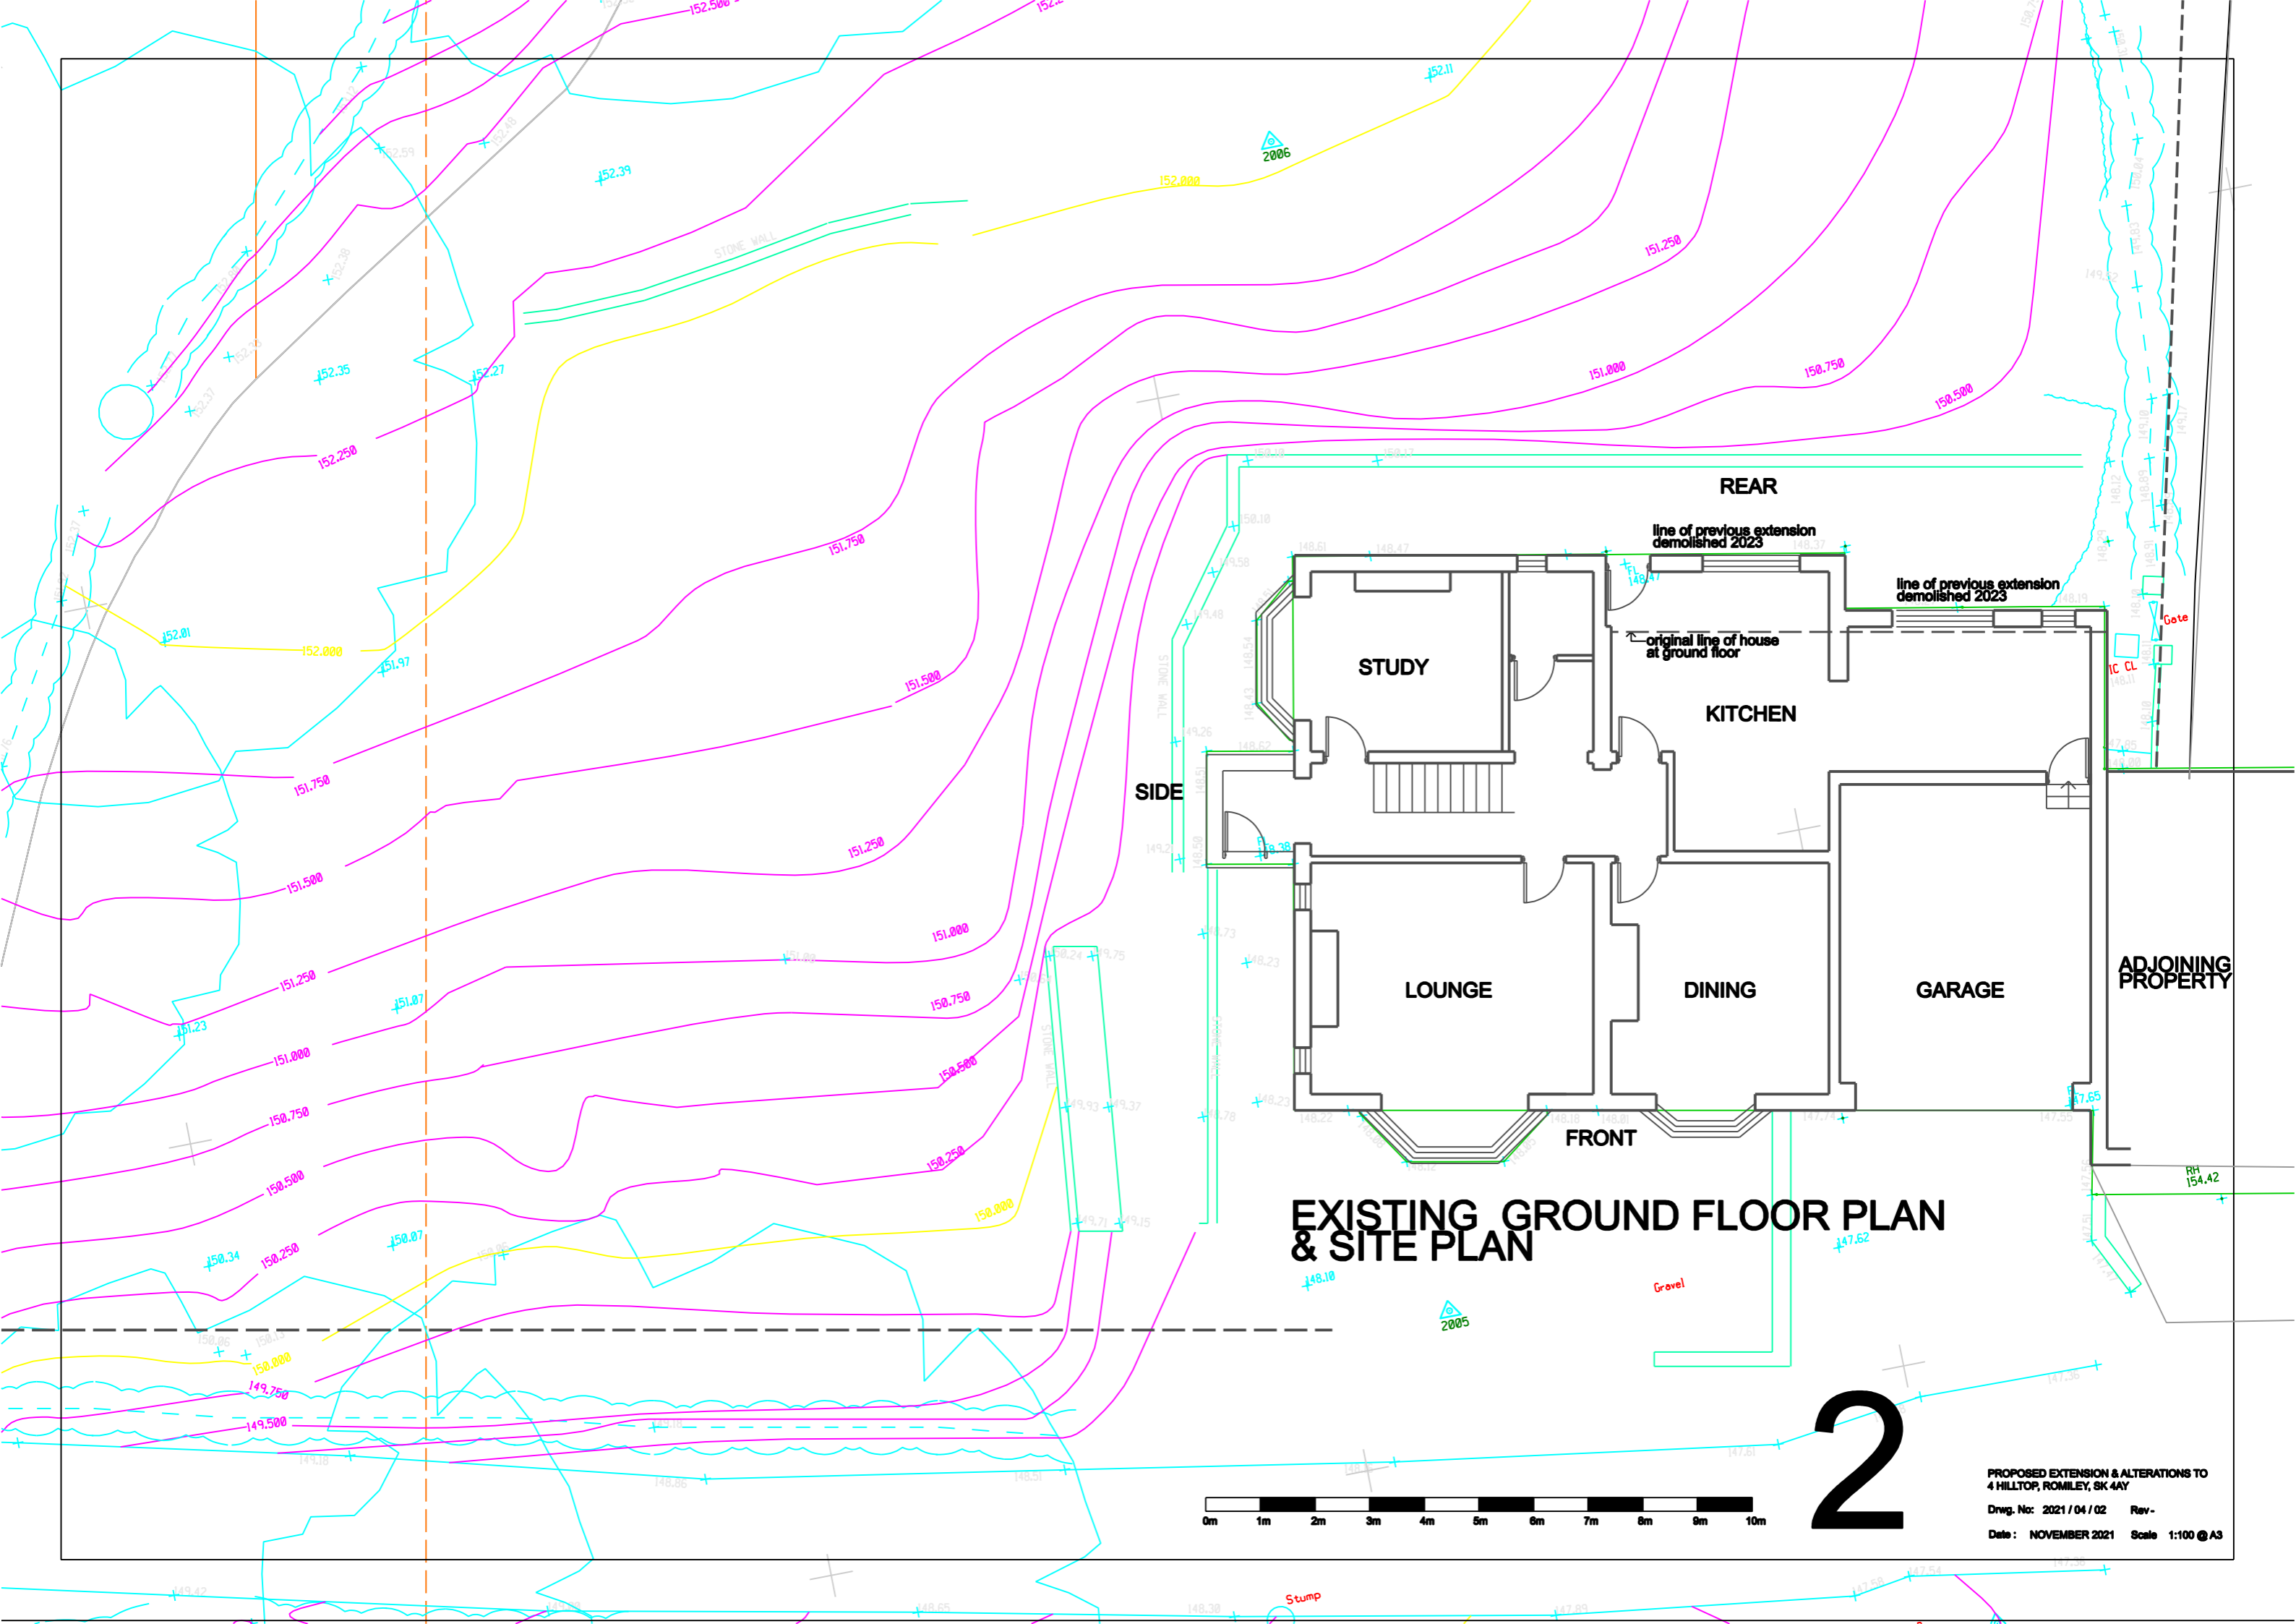


EXISTING GROUND FLOOR PLAN & SITE PLAN



2

PROPOSED EXTENSION & ALTERATIONS TO
4 HILLTOP, ROMILEY, SK 4AY
Dwg. No: 2021 / 04 / 02 Rev-
Date: NOVEMBER 2021 Scale 1:100 @ A3

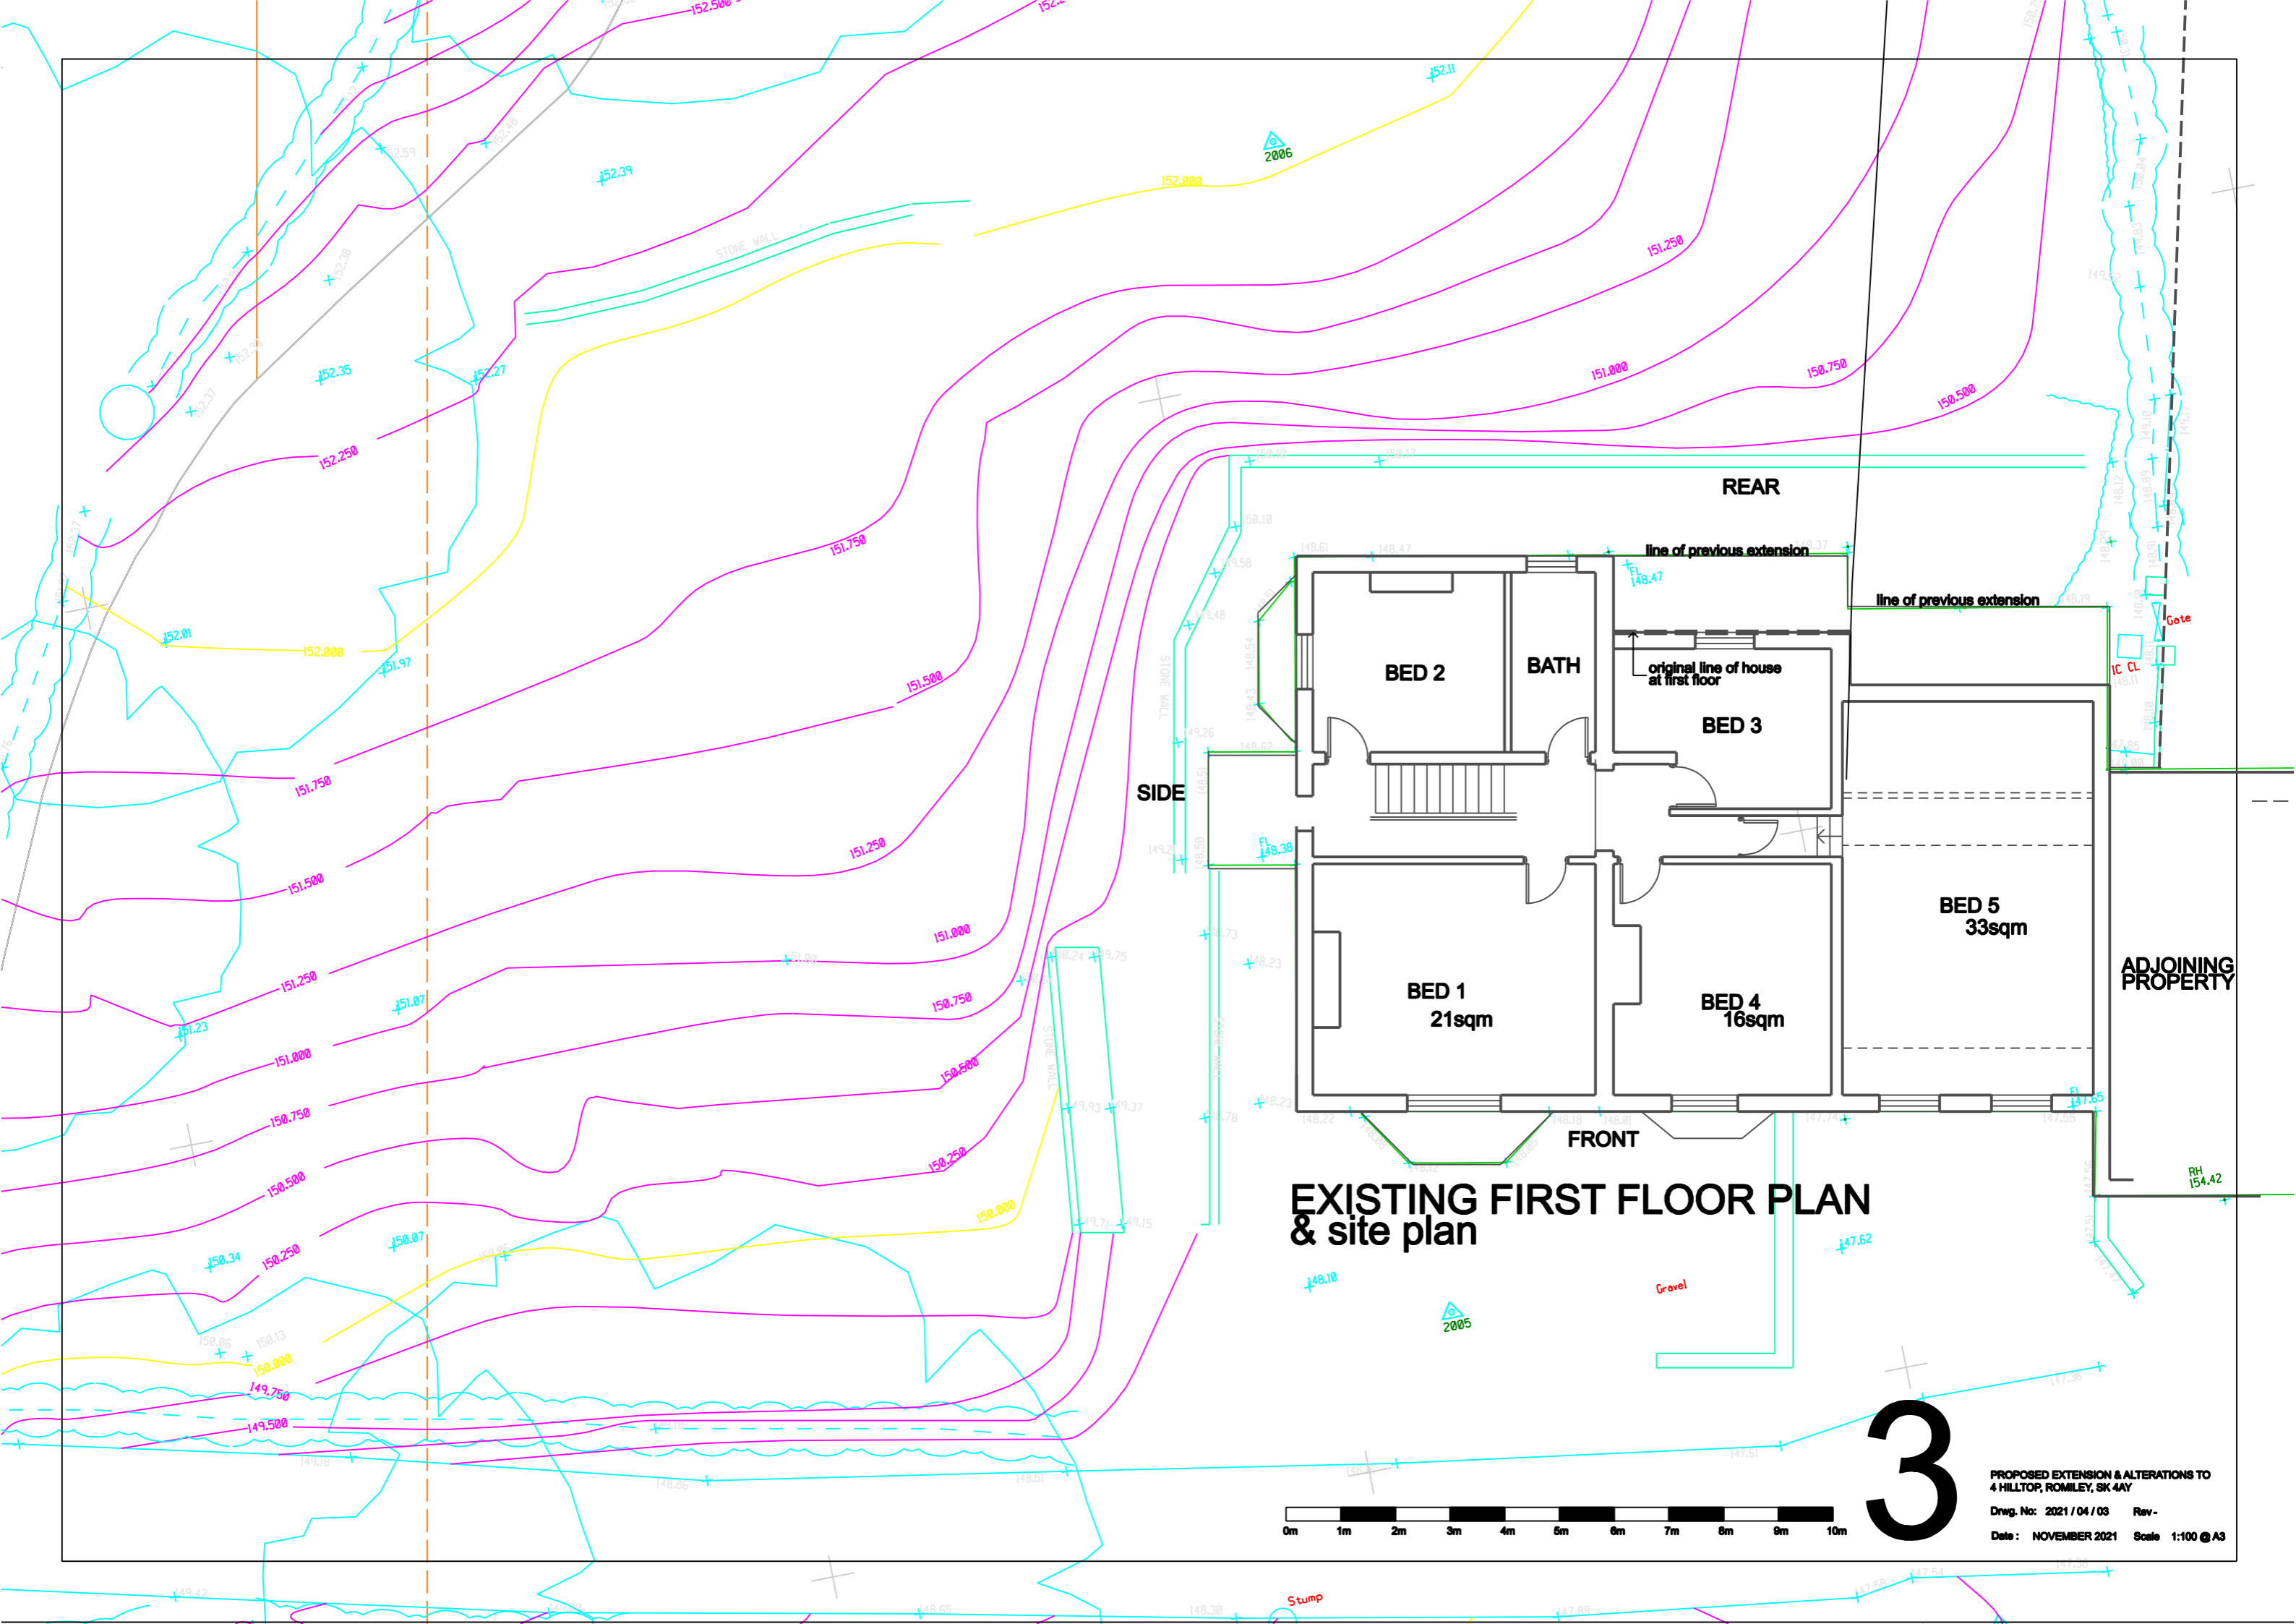


**EXISTING FIRST FLOOR PLAN
& site plan**




3

**PROPOSED EXTENSION & ALTERATIONS TO
4 HILLTOP, ROMLEY, SK 4AY**
 Drwg. No: 2021 / 04 / 03 Rev-
 Date: NOVEMBER 2021 Scale 1:100 @ A3

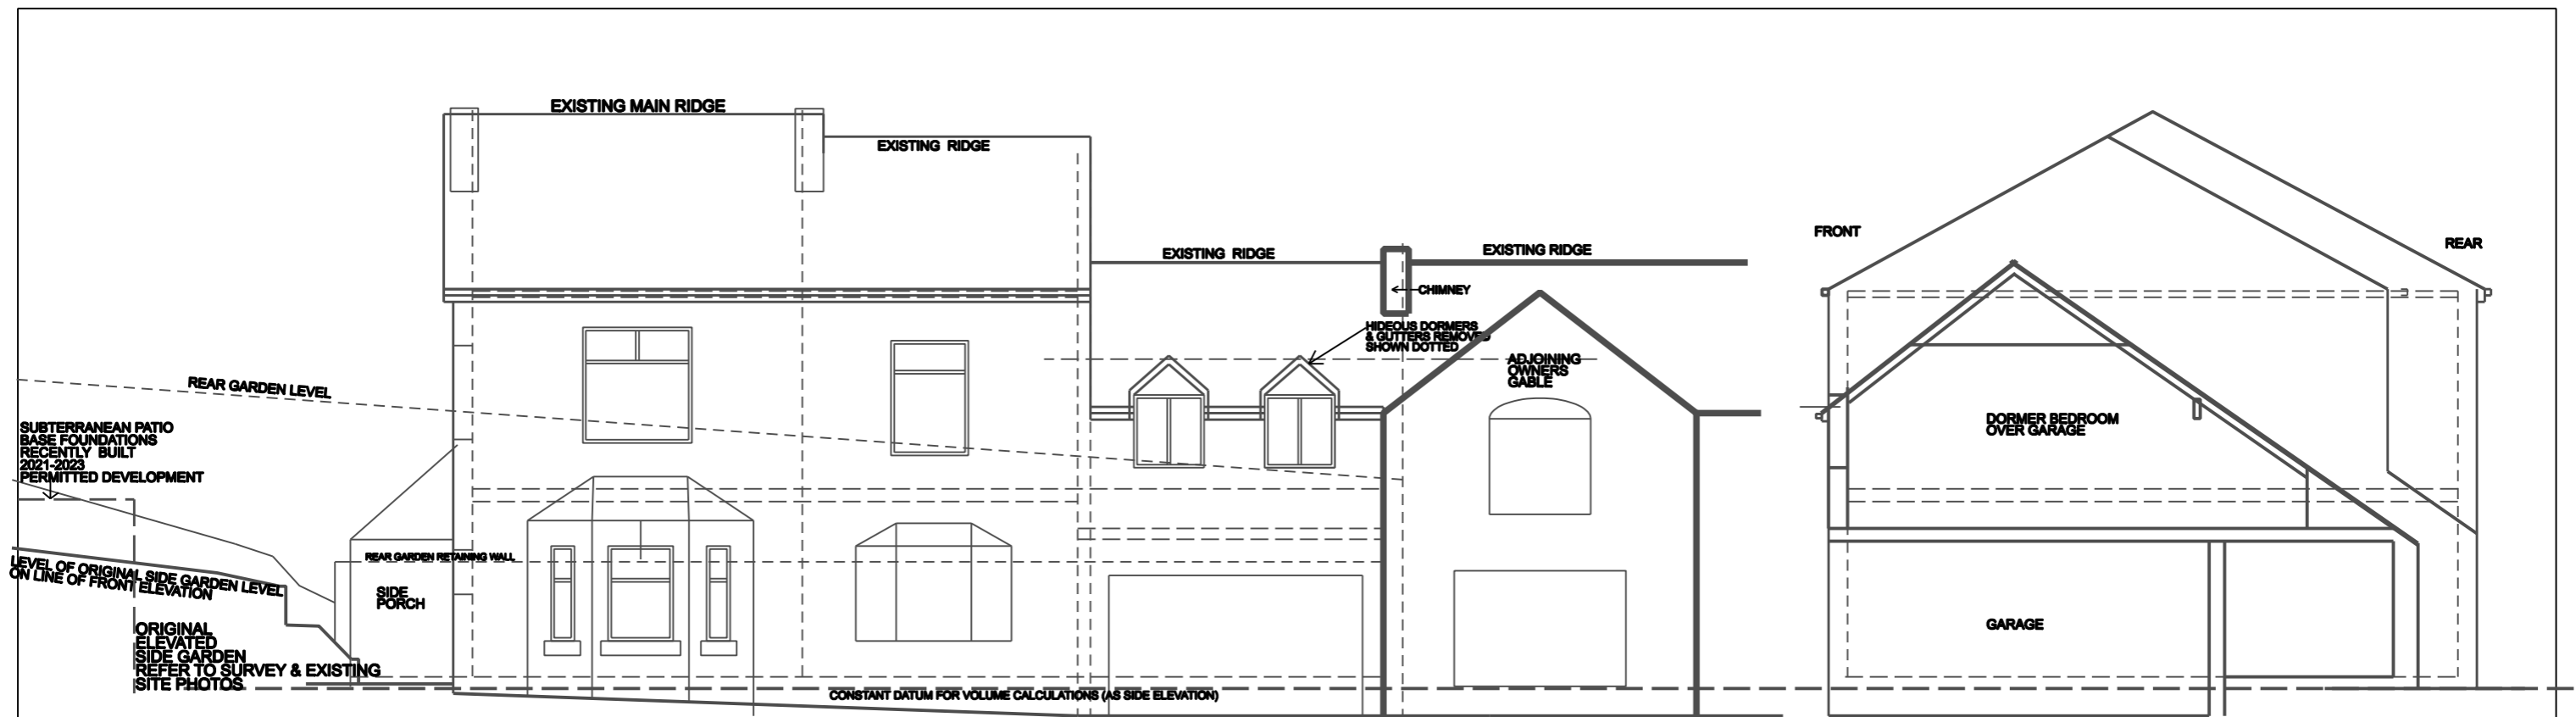

EXISTING FRONT ELEVATION

SECTION / SIDE ELEVATION

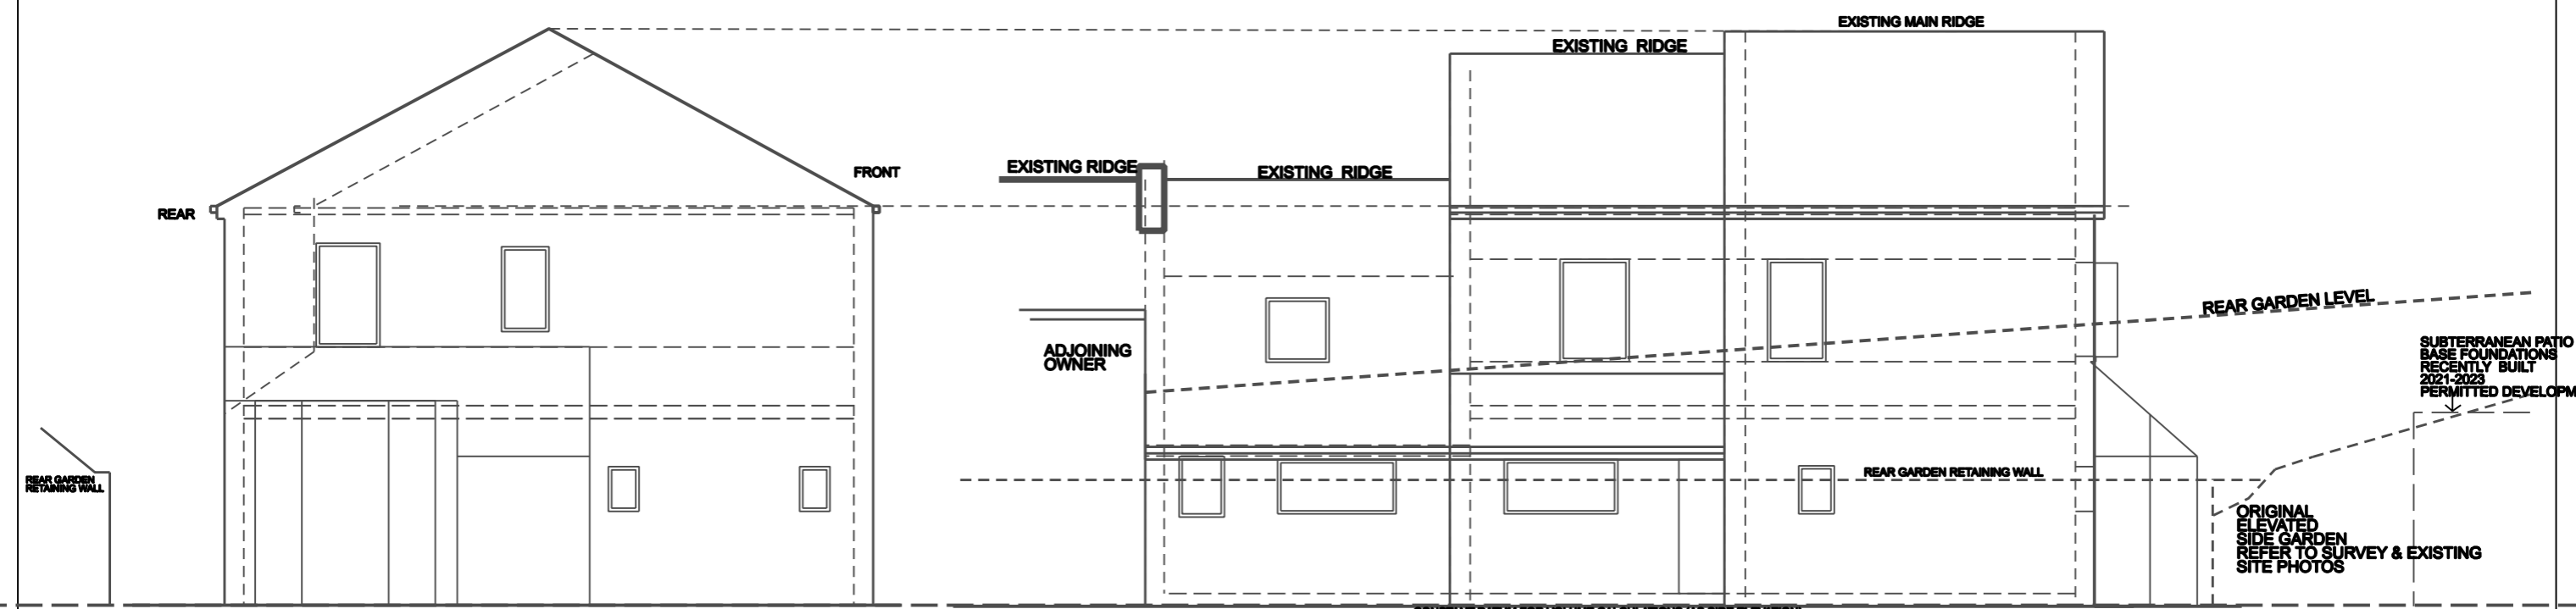

EXISTING SIDE ELEVATION


EXISTING REAR ELEVATION

EXISTING ELEVATIONS

1



PROPOSED EXTENSION & ALTERATIONS TO
4 HILLTOP, ROMILEY, SK 4AY
Dwg. No: 2021 / 04 / 01 Rev -
Date: NOVEMBER 2021 Scale 1:100 @ A3

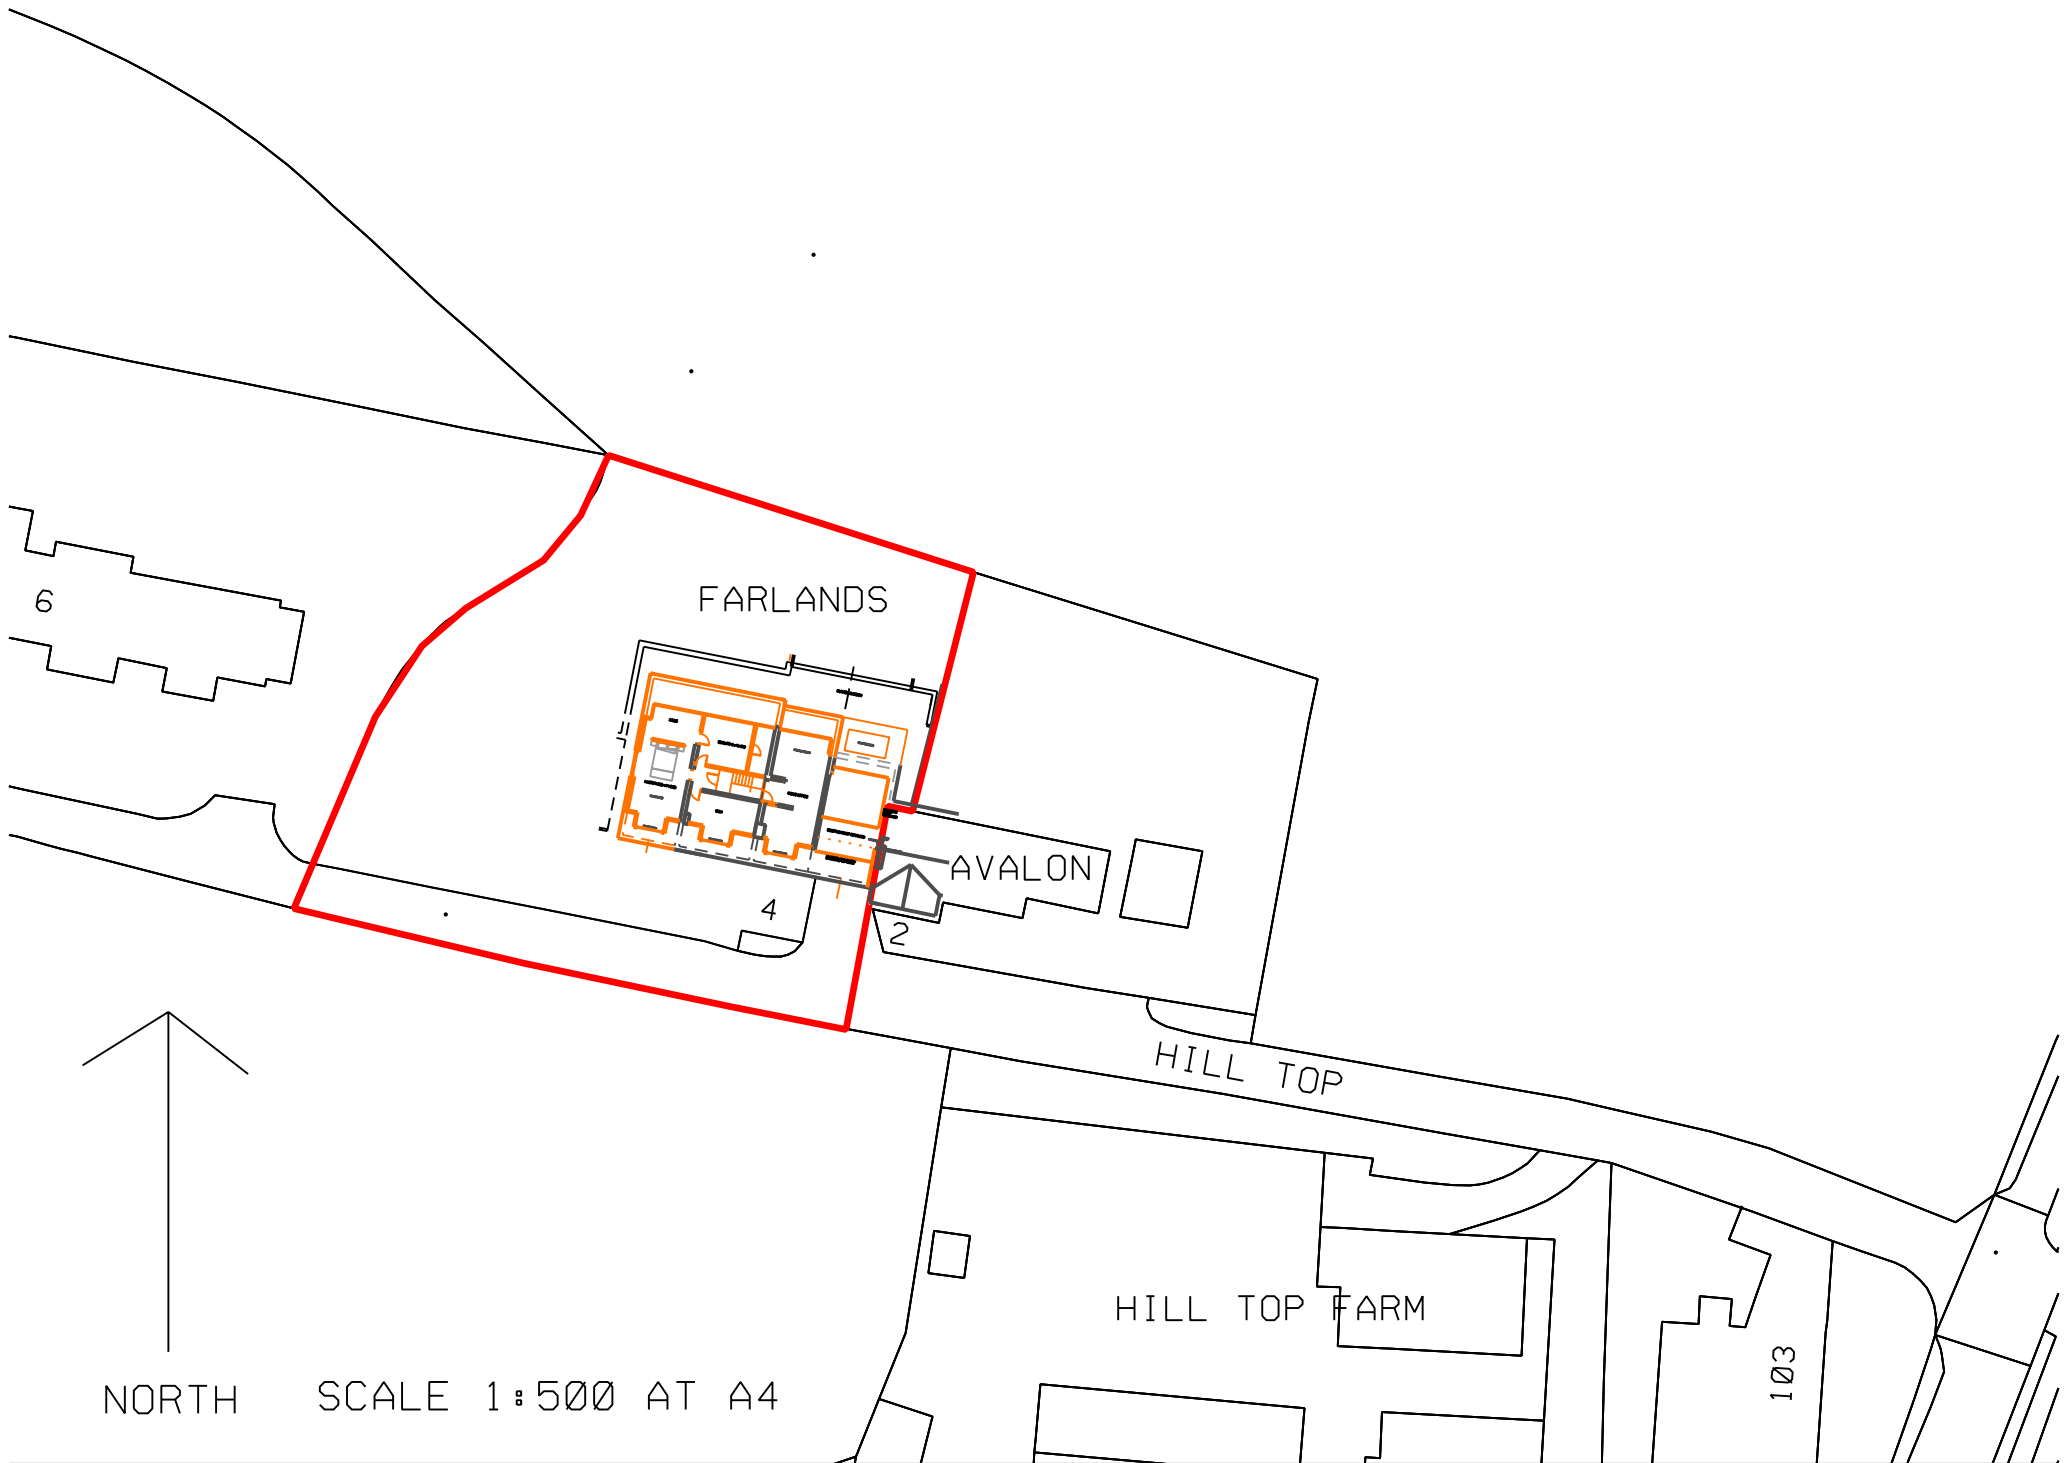

FARLANDS

AVALON

HILL TOP


HILL TOP FARM

6


4

2

103

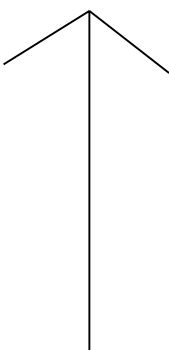

NORTH SCALE 1:500 AT A4

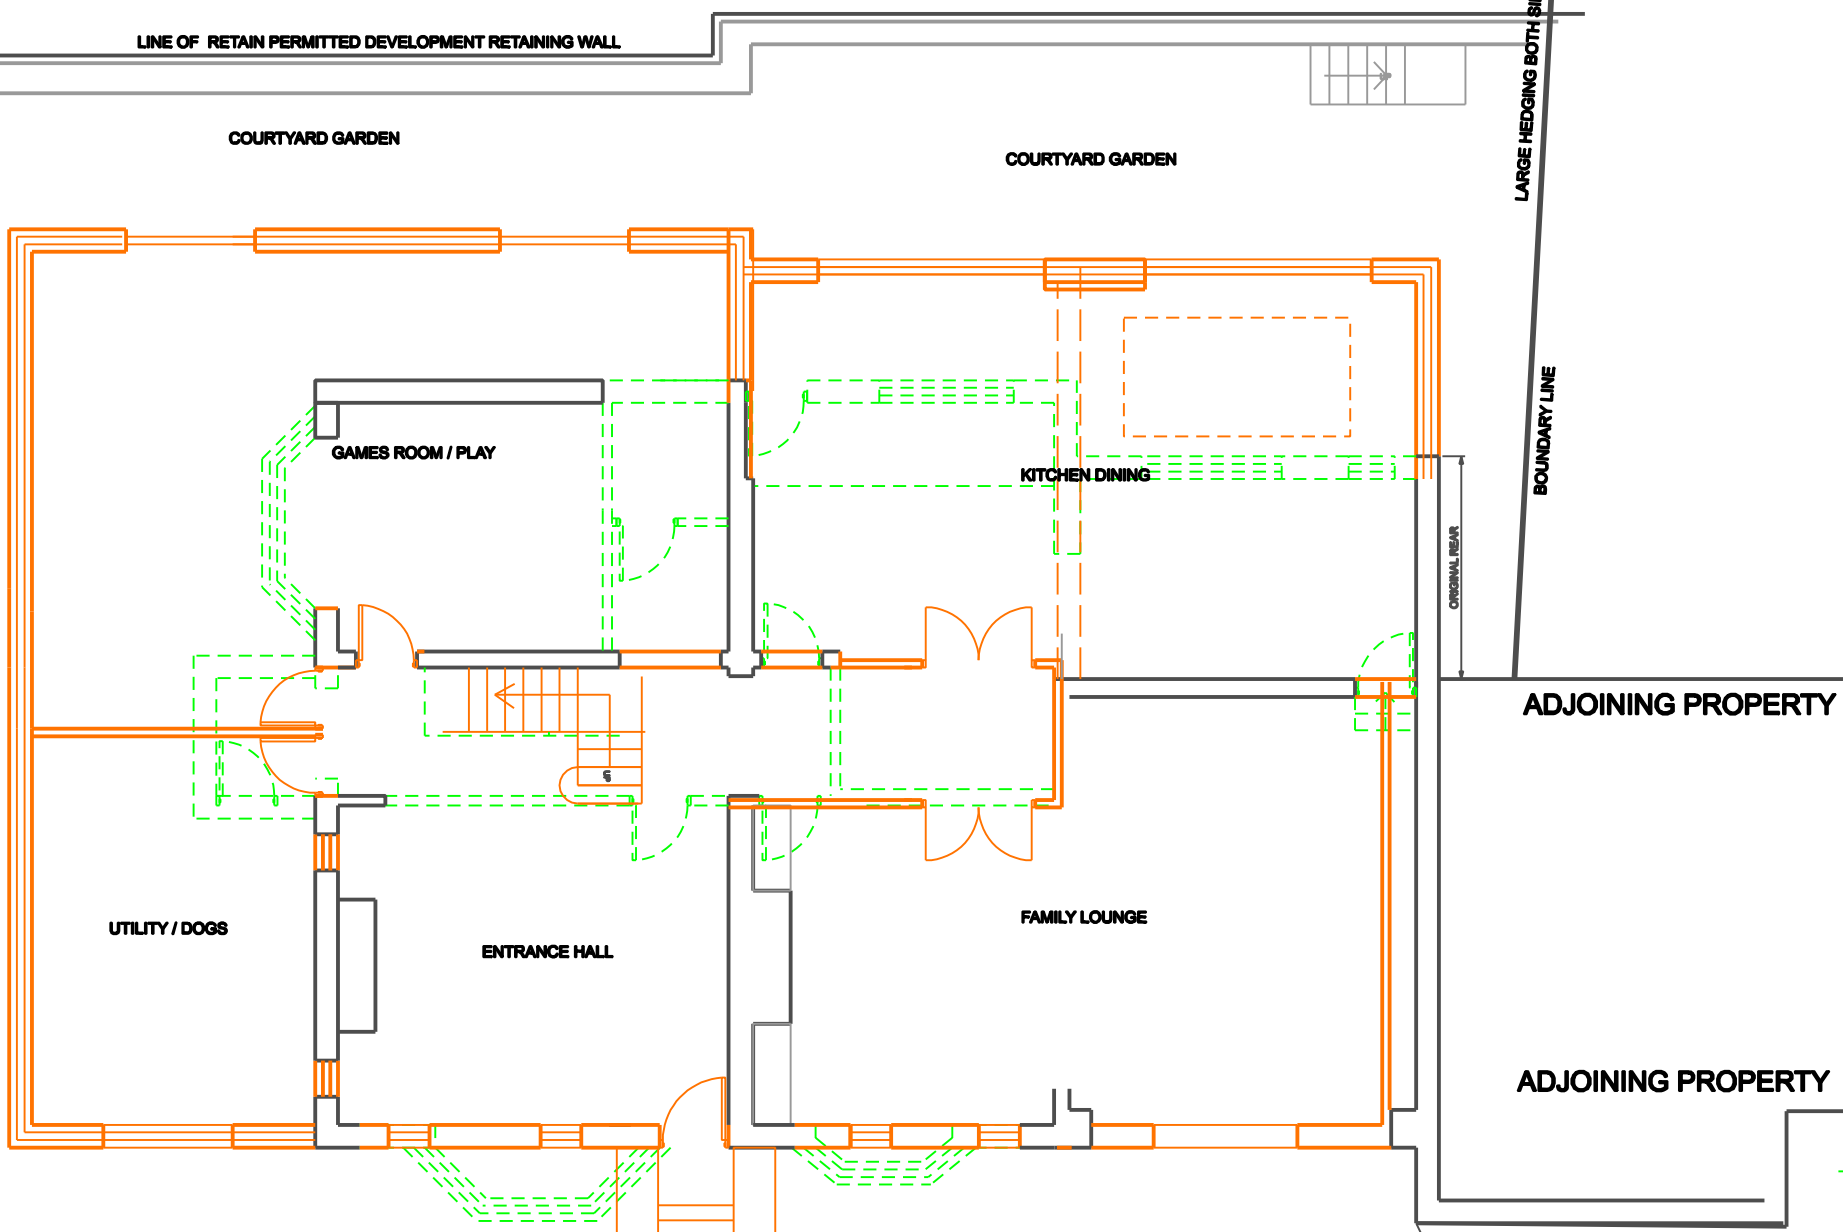

PROPOSED GROUND FLOOR PLAN



7


PROPOSED EXTENSION & ALTERATIONS TO
4 HILLTOP, ROMILEY

Drwg. No: 2021 / 04 / 07 Rev -

Date : OCT 2023 Scale 1:100 @A4

GARDEN LEVEL (1 FLOOR UP)
SAME AS FIRST FLOOR LEVEL

SUNKEN GARDEN

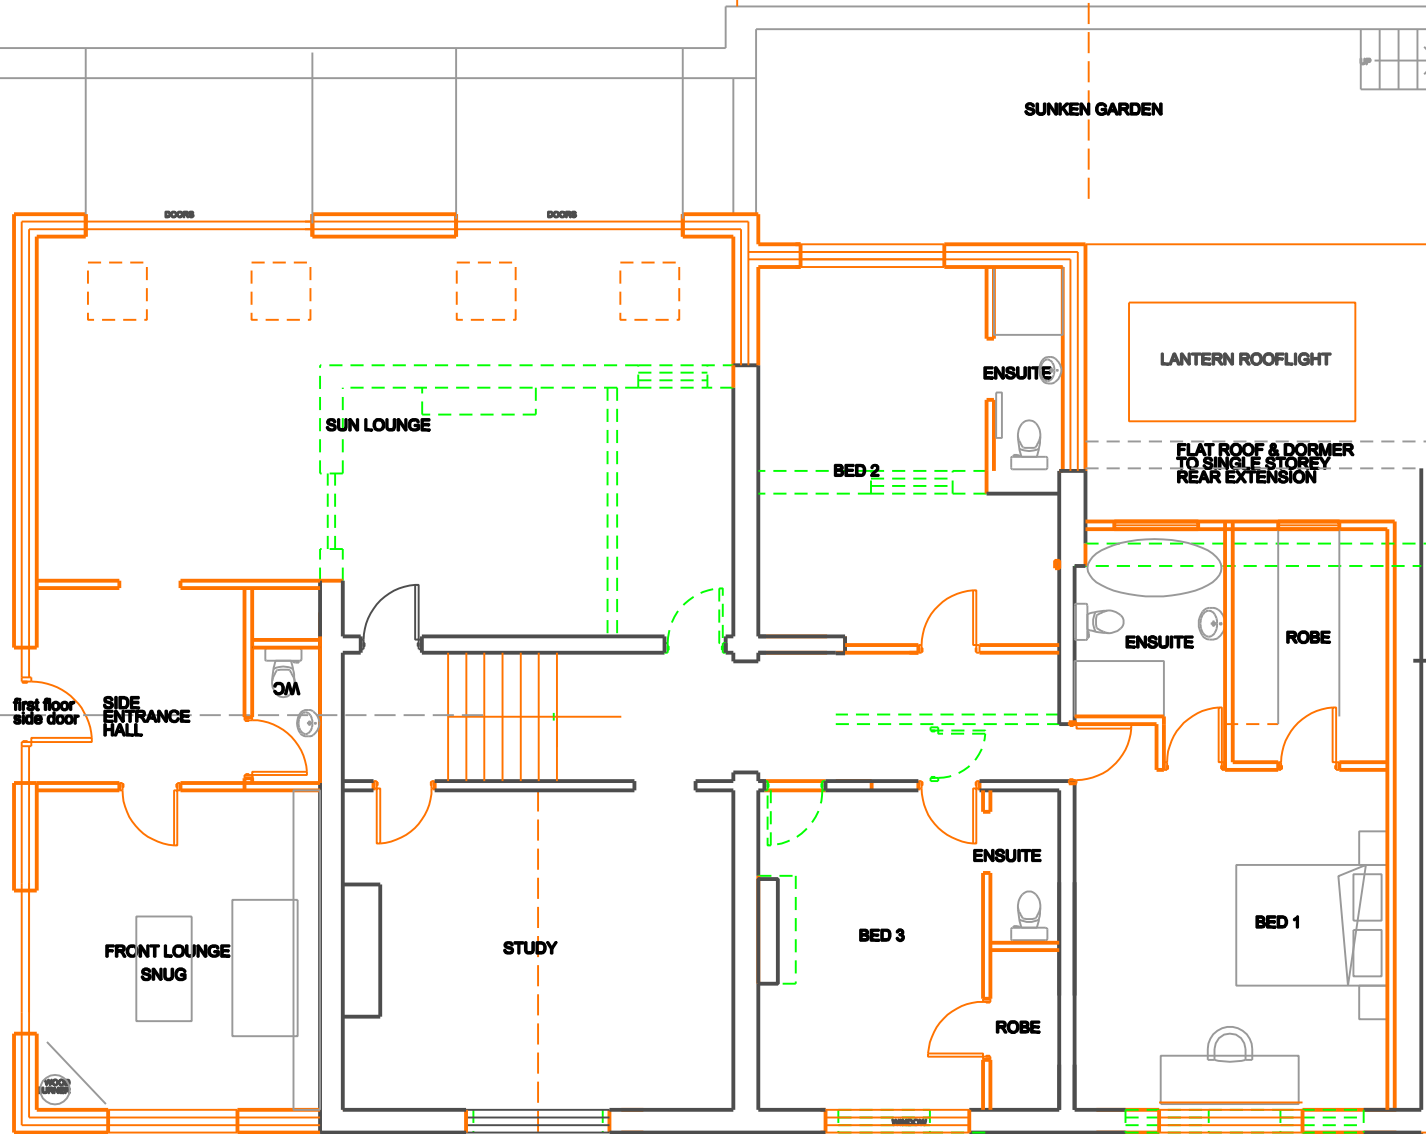

LANTERN ROOFLIGHT

FLAT ROOF & DORMER
TO SINGLE STOREY
REAR EXTENSION

SUN LOUNGE

BED 2

ENSUITE

ENSUITE

ROBE

first floor
side door
SIDE
ENTRANCE
HALL

QM

ENSUITE

BED 3

ROBE

BED 1

FRONT LOUNGE
SNUG

STUDY

ADJOINING PROPERTY


PROPOSED FIRST FLOOR PLAN



- DEMOLITION
- EXISTING WALLS OR STRUCTURE
- EXISTING WALLS OR STRUCTURE
- PROPOSED WALLS

8

PROPOSED EXTENSION & ALTERATIONS TO
4 HILLTOP, ROMILEY
Dwg. No: 2021 / 04 / 08 Rev -
Date: OCT 2023 Scale 1:100 @ A4

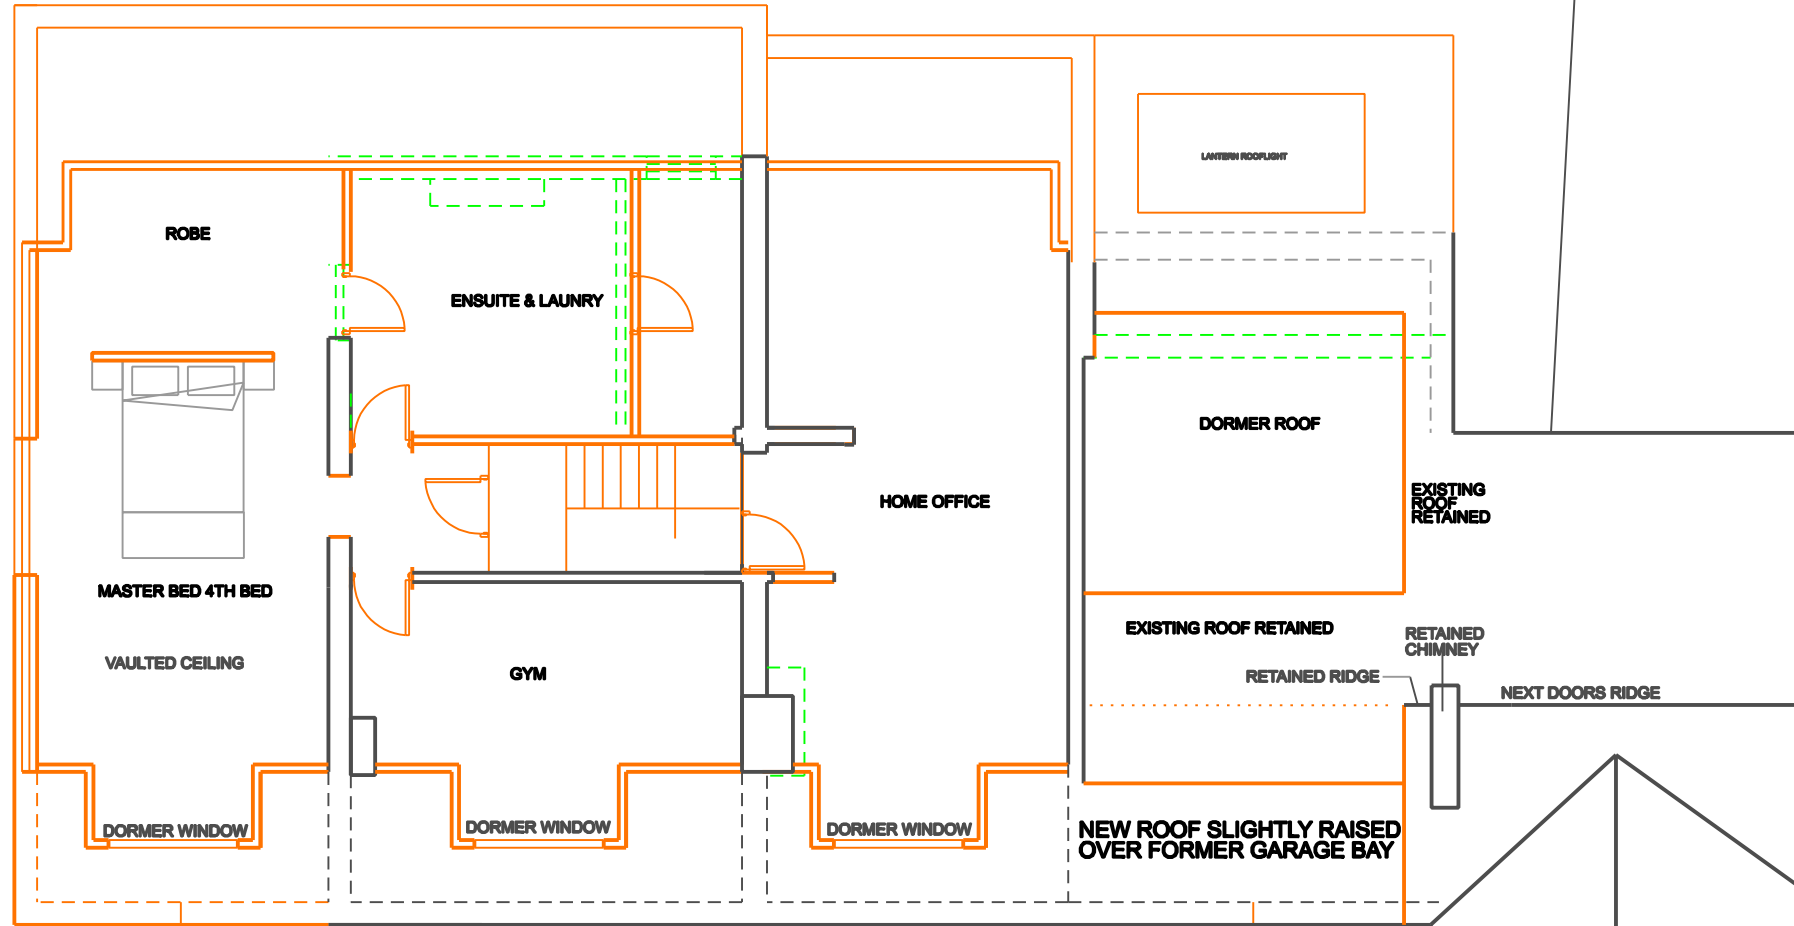

PROPOSED LOFT FLOOR PLAN



- BLACK LINE ON PLAN INDICATE EXISTING TO BE RETAINED
- ORANGE LINE ON PLAN INDICATE PROPOSED WORK

9

PROPOSED EXTENSION & ALTERATIONS TO 4 HILLTOP, ROMILEY

Drwg. No: 2021 / 04 / 09 Rev -

Date : OCT 2023


Scale 1:100 @ A4



PHOTO SHOWING 'MOOD BOARD' OF HIGH QUALITY DESIGN THIS SCHEME SEEKS TO MATCH



EXISTING FRONT SHOWING POORLY DESIGNED HIDEOUS DORMERS AND POOR QUALITY BUILD

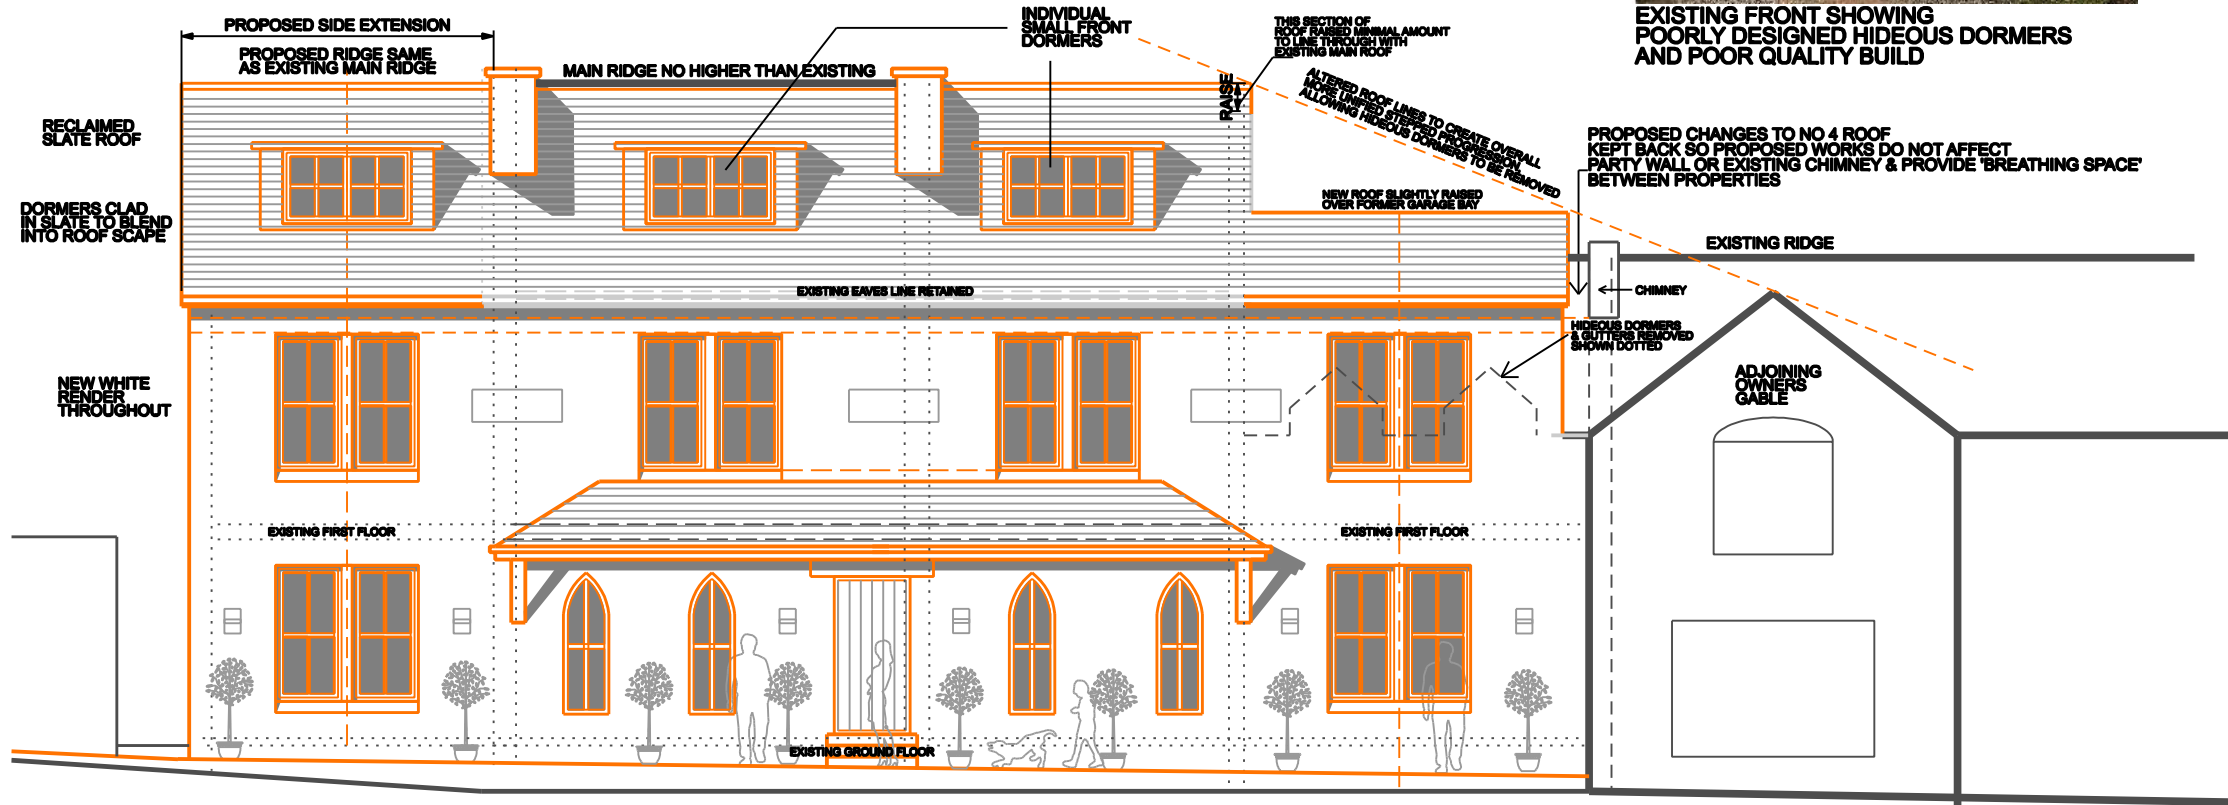

PROPOSED FRONT ELEVATION



4


- BLACK LINES ON ELEVATION INDICATE EXISTING BUILDING
- ORANGE LINES ON ELEVATION INDICATE PROPOSED WORKS

PROPOSED EXTENSION & ALTERATIONS TO 4 HILLTOP, ROMILEY

Drwg. No: 2021 / 04 / 04 Rev -

Date : OCT 2023

Scale 1:100 @ A4

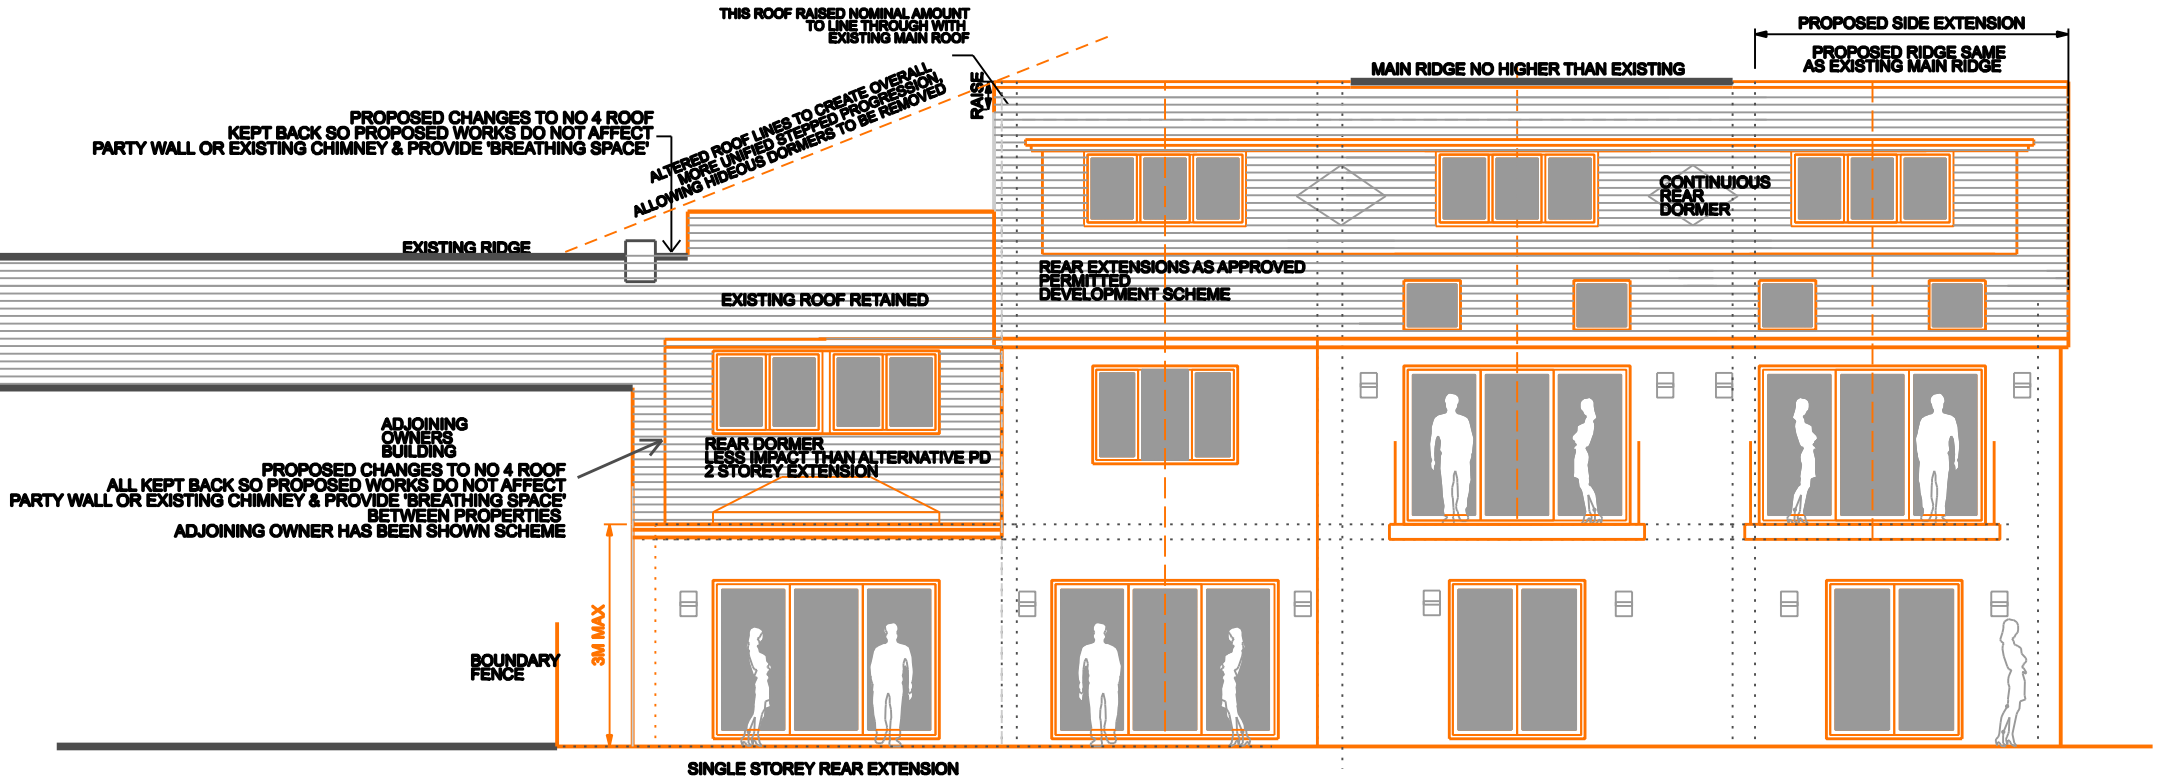

PROPOSED REAR ELEVATION

5


——— BLACK LINES ON PLAN INDICATE
 BOUNDING TO BE REMOVED
 ——— GRAY LINES ON PLAN INDICATE
 PROPOSED WORKS

**PROPOSED EXTENSION & ALTERATIONS TO
 4 HILLTOP, ROMILEY**


Drwg. No: 2021 / 04 / 05 Rev -

Date : OCT 2023 Scale 1:100 @ A4



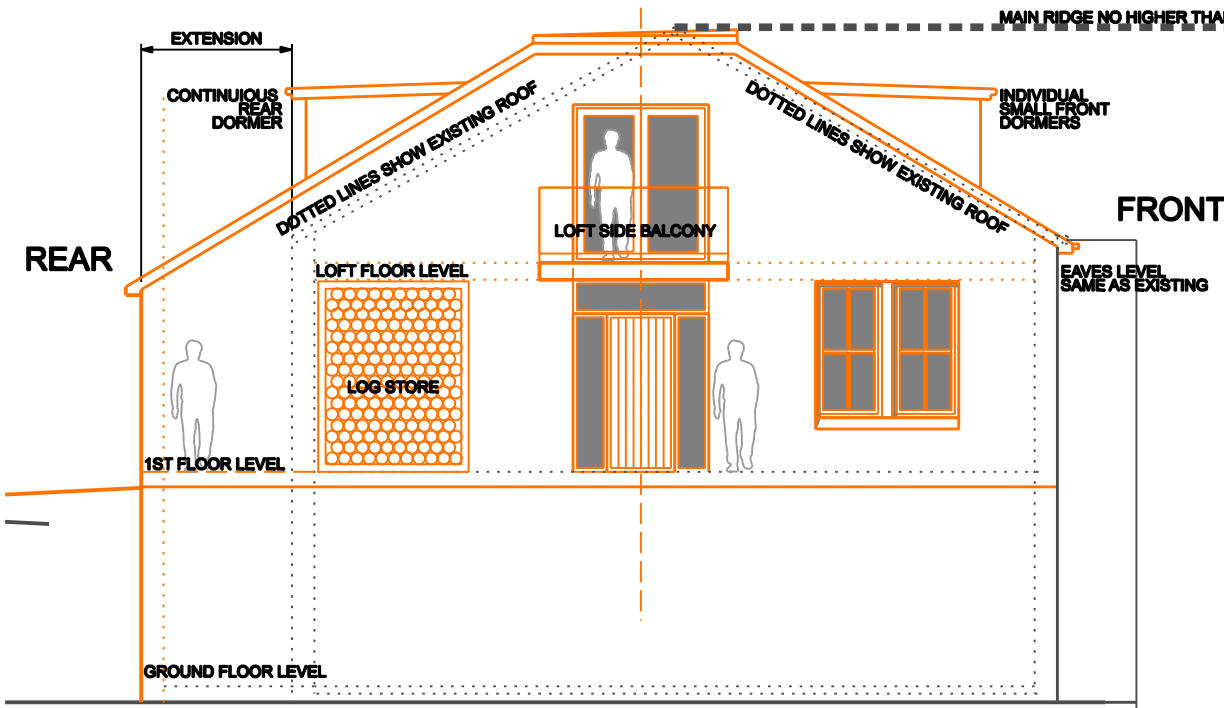

SIDE ELEVATION

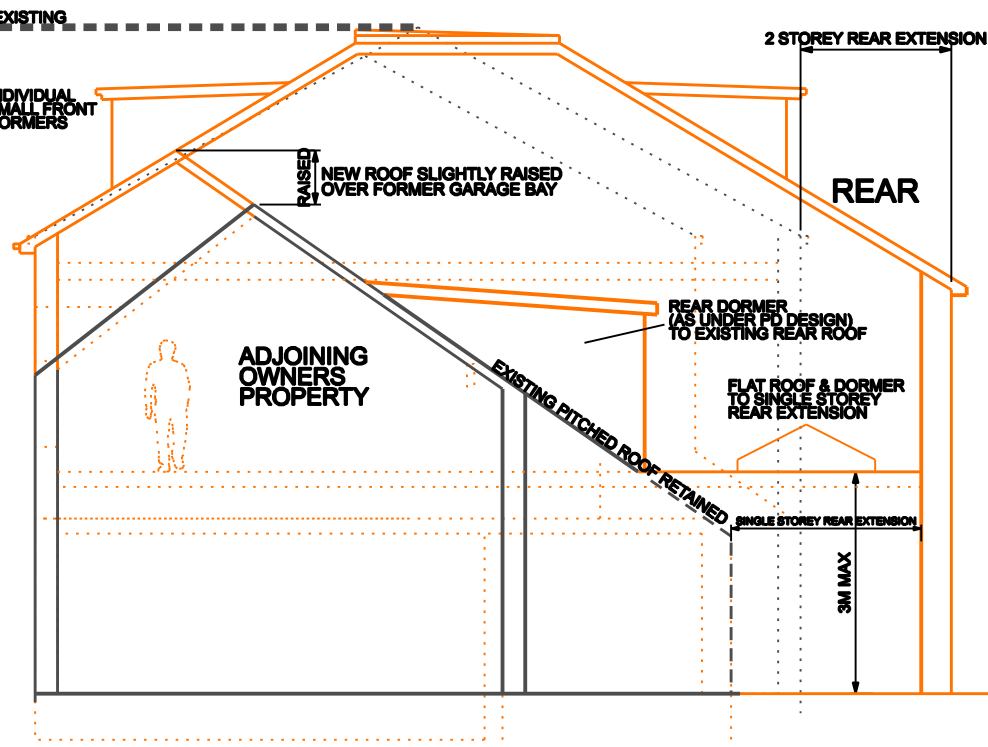

SIDE ELEVATION
FROM ADJOINING OWNERS PROPERTY



— BLACK LINES ON PLAN INDICATE
WORKS TO BE REQUIRED

— DOTTED LINES ON PLAN INDICATE
PROPOSED WORKS

6

PROPOSED EXTENSION & ALTERATIONS TO
4 HILLTOP, ROMLEY

Drwg. No: 2021 / 04 / 06 Rev -

Date : OCT 2023 Scale 1:100 @ A4