


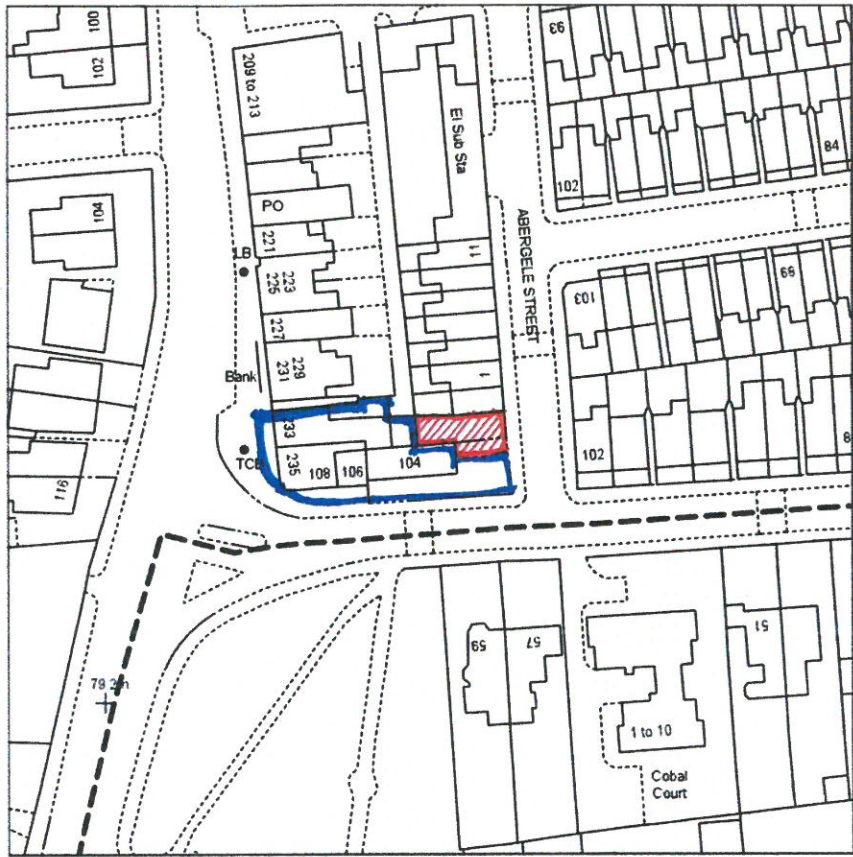


LOCATION PLAN



1, Abergele Street, Stockport

Scale 1:1250

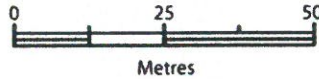

Reproduction in whole or in part is prohibited without the prior permission of Ordnance Survey.

Ordnance Survey and the OS Symbol are registered trademarks and OS MasterMap® is a trademark of Ordnance Survey, the national mapping agency of Great Britain.


The representation of a road, track or path is no evidence of a right of way.

The representation of features as lines is no evidence of a property boundary.

Date Of Issue: 25 September 2019
Supplied By: Getmapping
Supplier Plan Id: 224018_1250
OS License Number: 100030848
Applicant: Rishworth Design Associates Ltd


Job Title New Dwelling Abergele Street, Davenport
Drawing Location Plan

Date : 12.2019	Drawn by : ADH
Scale : 1:1250	
Drawing No : 19.01.P01	

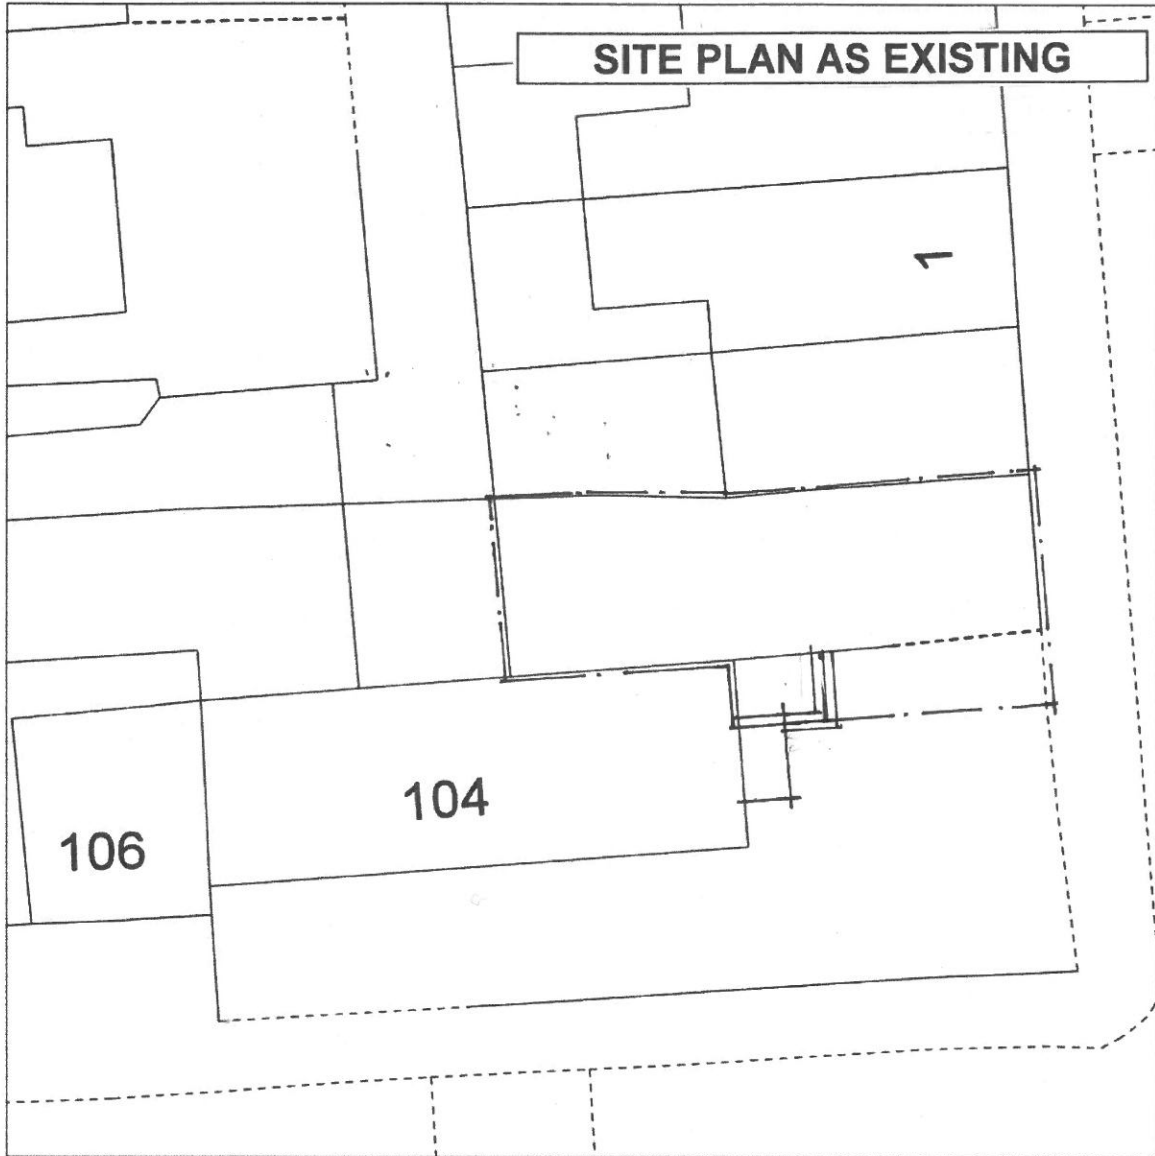

1, Abergele Street, Stockport

Scale 1:200

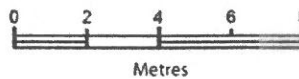

Reproduction in whole or in part is prohibited without the prior permission of Ordnance Survey.

Ordnance Survey and the OS Symbol are registered trademarks and OS MasterMap® is a trademark of Ordnance Survey, the national mapping agency of Great Britain.



The representation of a road, track or path is no evidence of a right of way.

The representation of features as lines is no evidence of a property boundary.

Date Of Issue: 25 September 2019
Supplied By: Getmapping
Supplier Plan Id: 224018_200
OS License Number: 100030848
Applicant: Rishworth Design Assoc

Job Title
New Dwelling
Abergele Street, Davenport
Drawing
Existing Site Plan

Date : 12.2019	Drawn by : ADH
Scale : 1:200	
Drawing No : 19.01.P02	

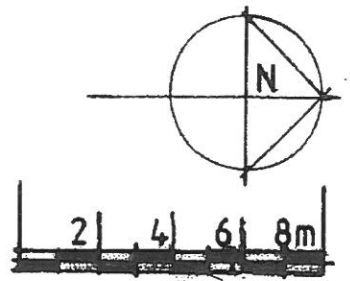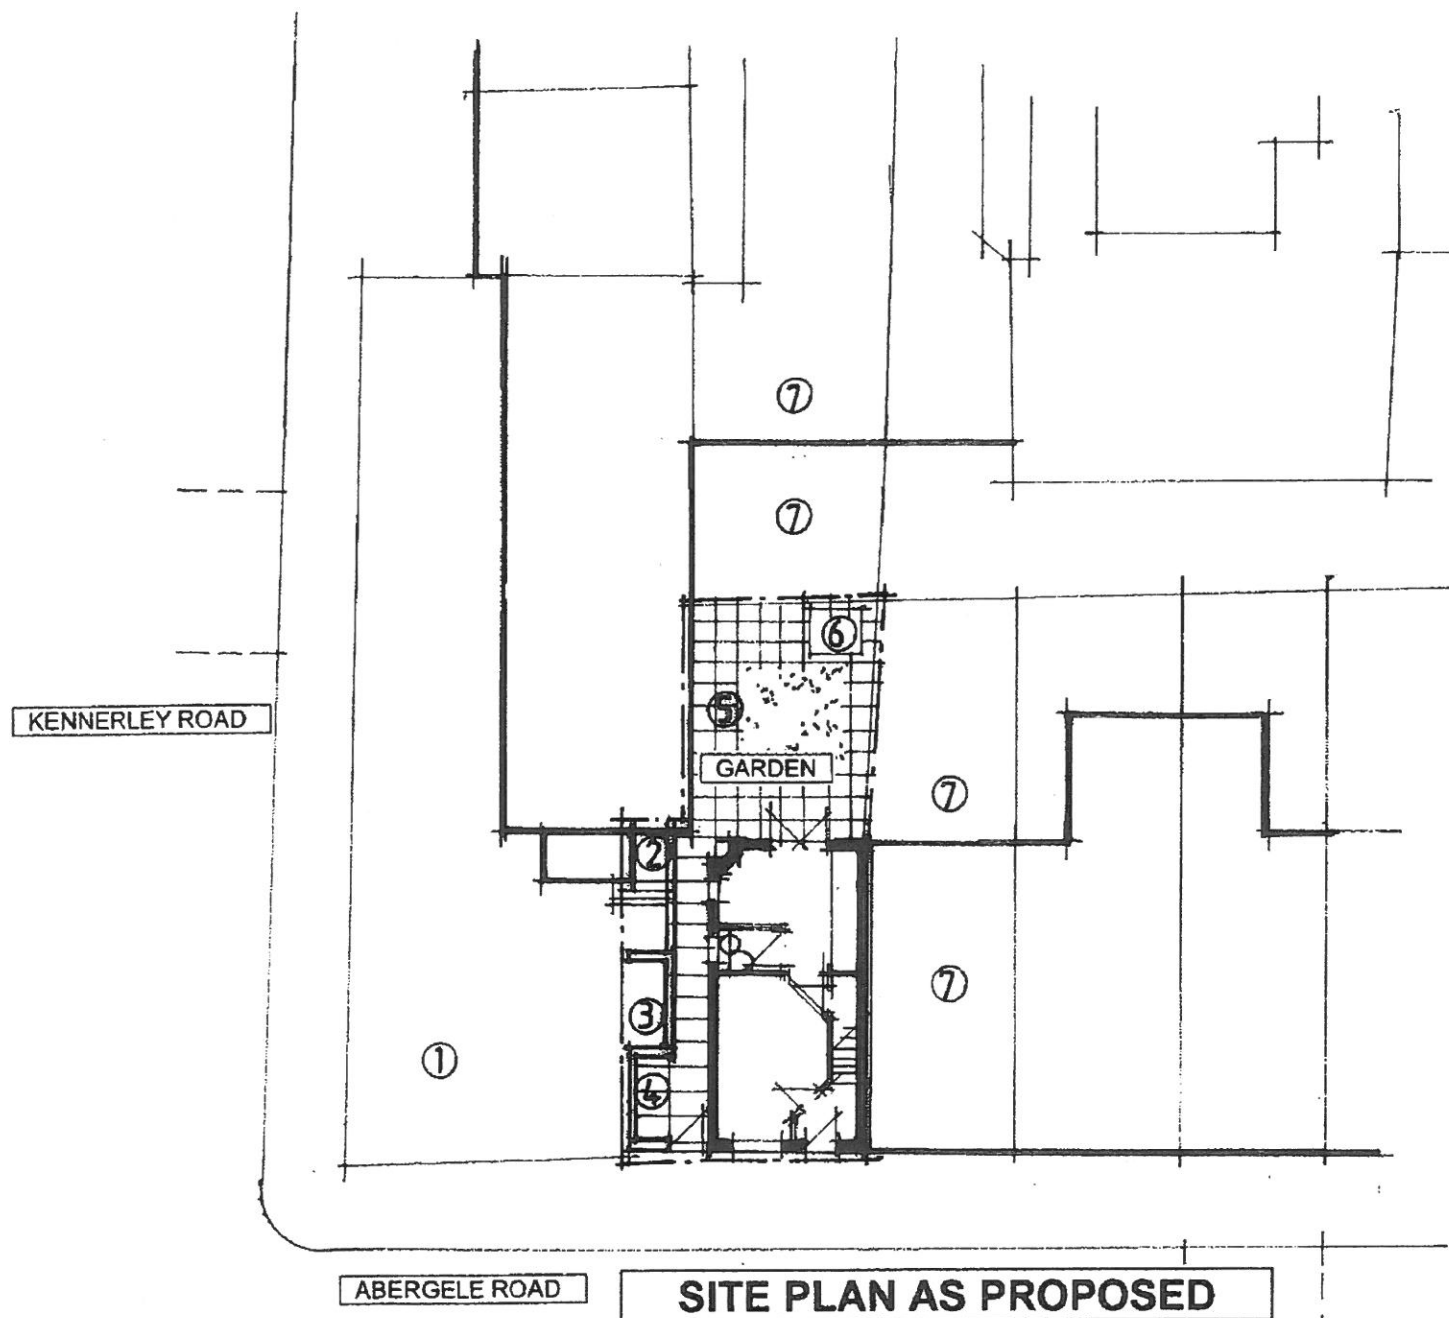


LEGEND


- ① Existing off road parking for 108 Kennerley Road
- ② New rear access steps for 108 Kennerley Road
- ③ New refuse storage area for 108 Kennerley Road
- ④ Refuse area for new dwelling
- ⑤ Private rear garden for new dwelling
- ⑥ Shed for bike storage for new dwelling
- ⑦ Existing dwelling and private garden

Job Title New Dwelling Abergele Street, Davenport
Drawing Site Plan as Proposed


Date : 12.2019	Drawn by : ADH
Scale : 1:200	
Drawing No : 19.01.P03	

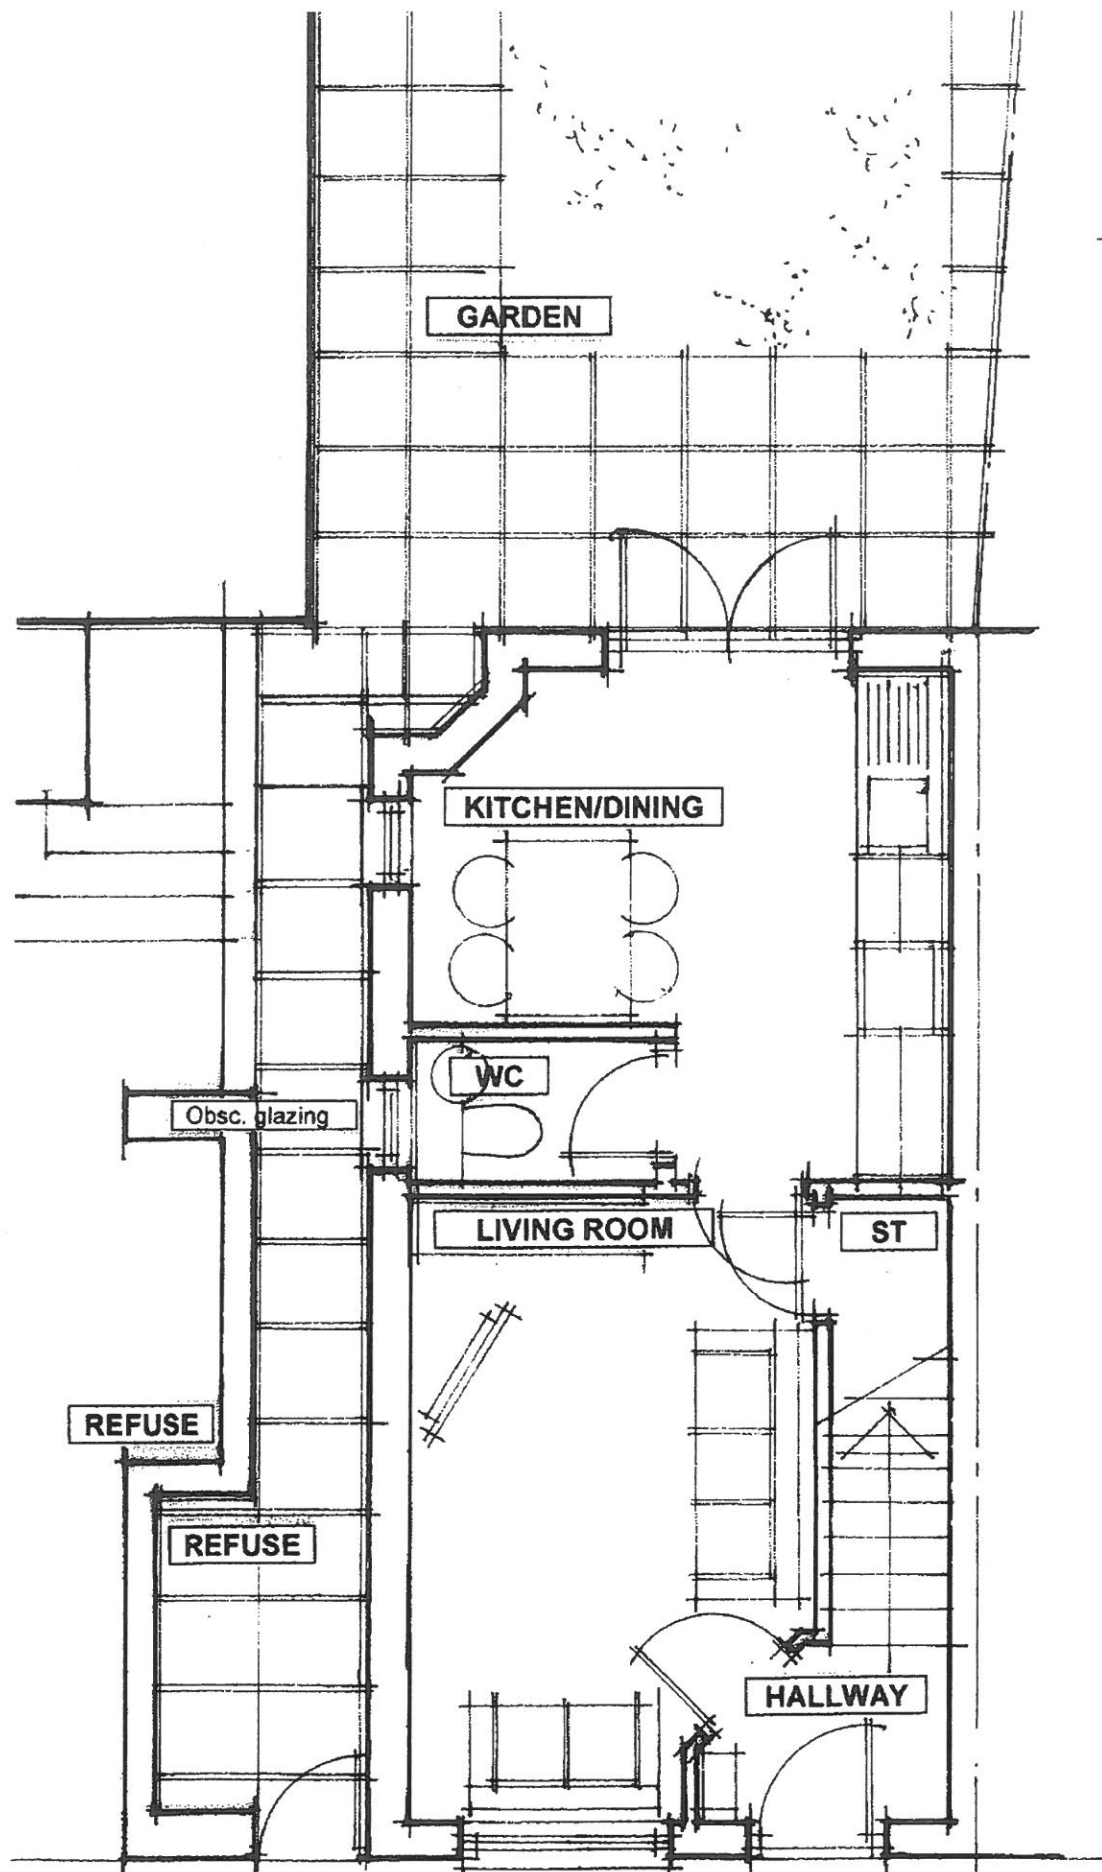

**GROUND FLOOR PLAN
AS PROPOSED**

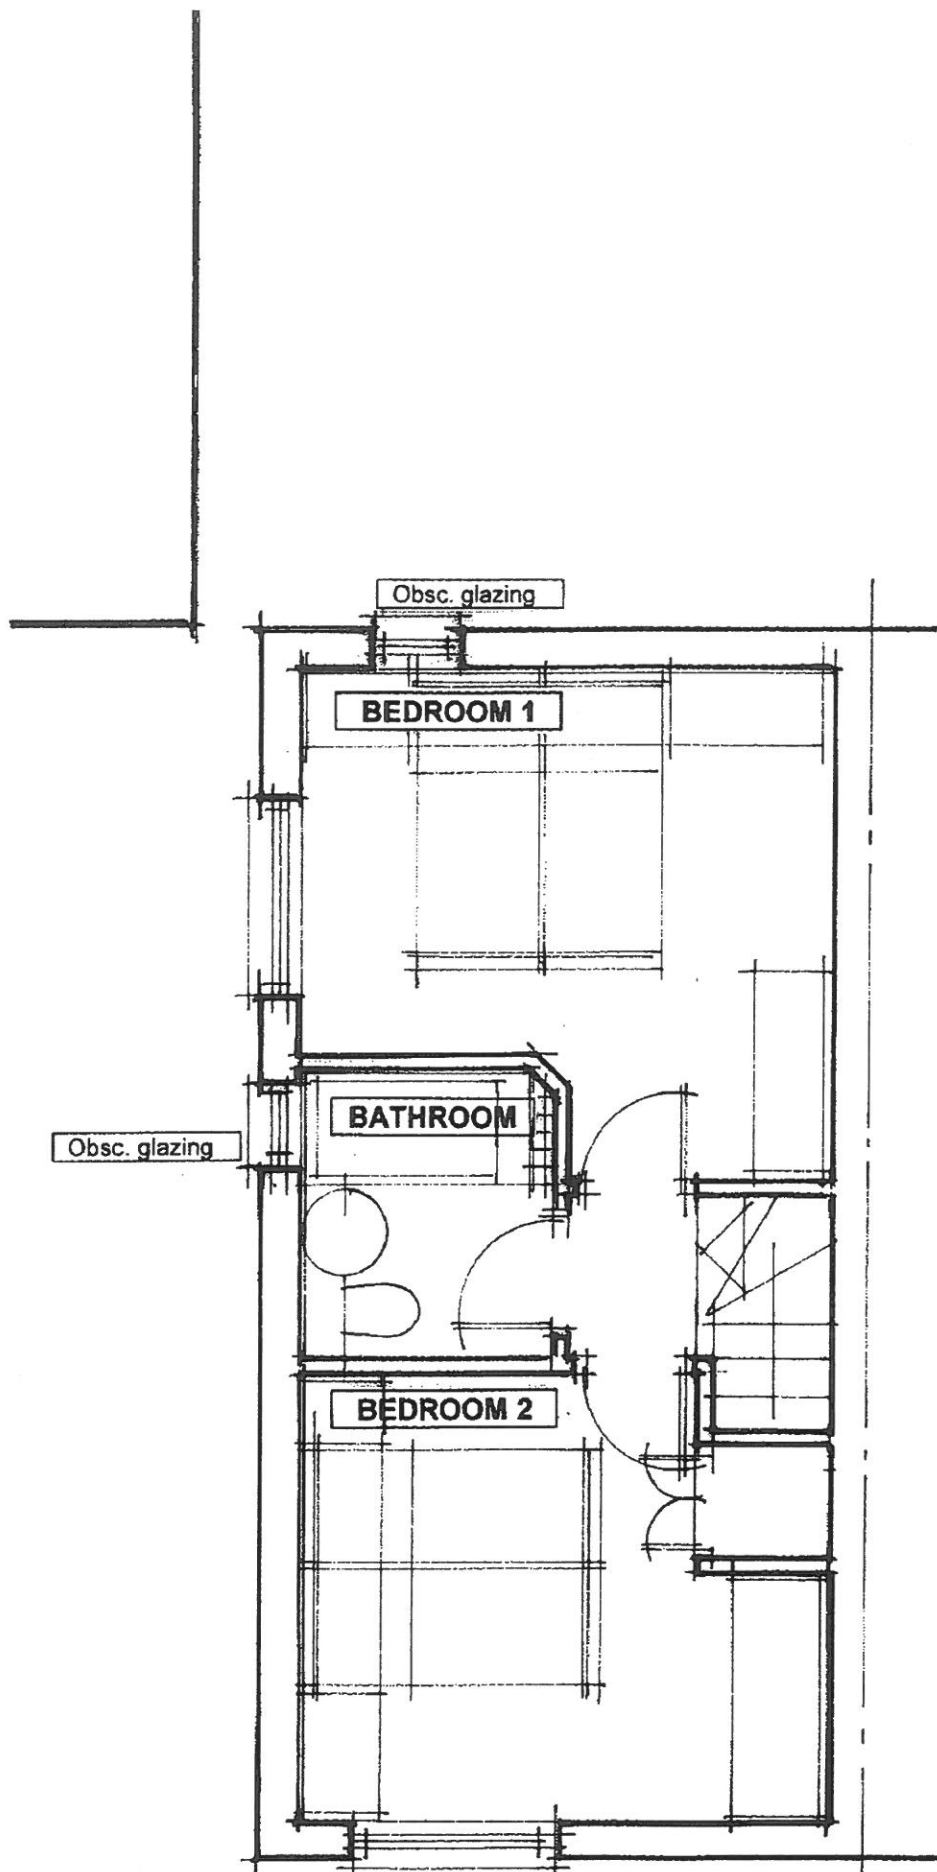

**FIRST FLOOR PLAN
AS PROPOSED**

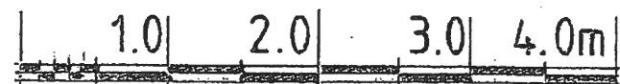


Job Title New Dwelling Abergele Street, Davenport Drawing Ground and First Floor Plans as Proposed


Date : 12.2019	Drawn by : ADH
Scale : 1:50	
Drawing No : 19.01.P04	



**FRONT (EAST) ELEVATION
AS PROPOSED**

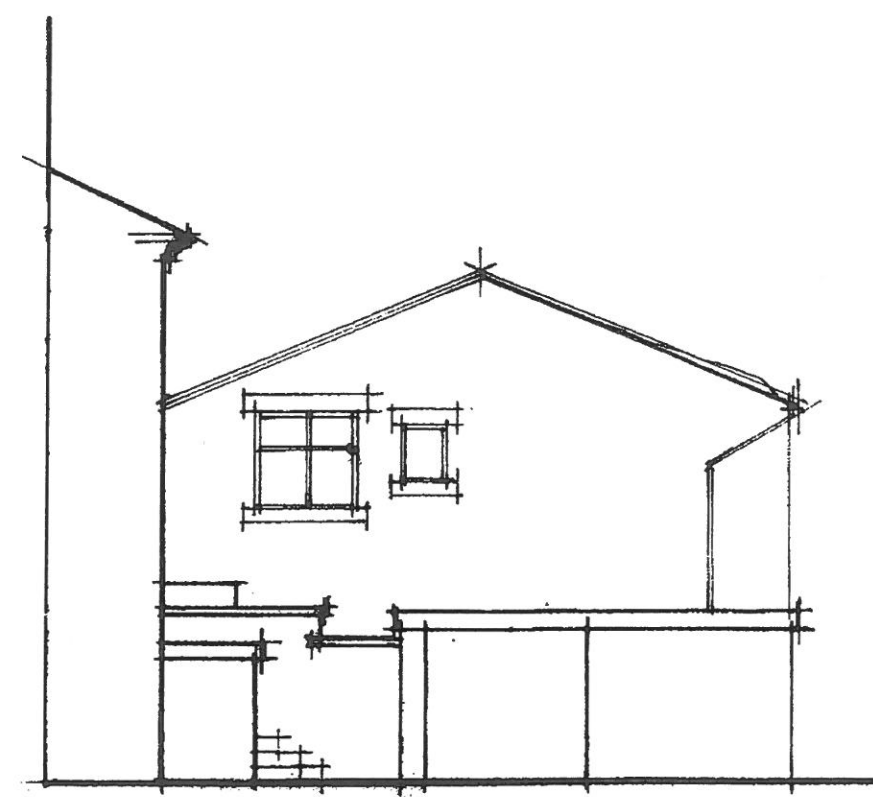


**SIDE (SOUTH) ELEVATION AS
PROPOSED (indicating bin stores etc)**

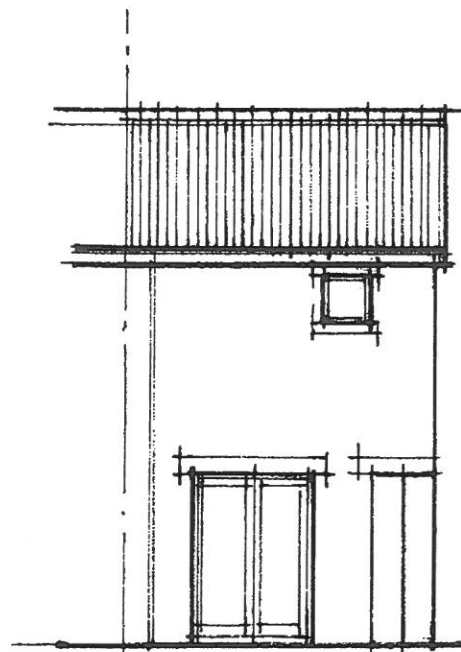

**REAR (WEST) ELEVATION
AS PROPOSED**

**ELEVATIONS AS
PROPOSED**

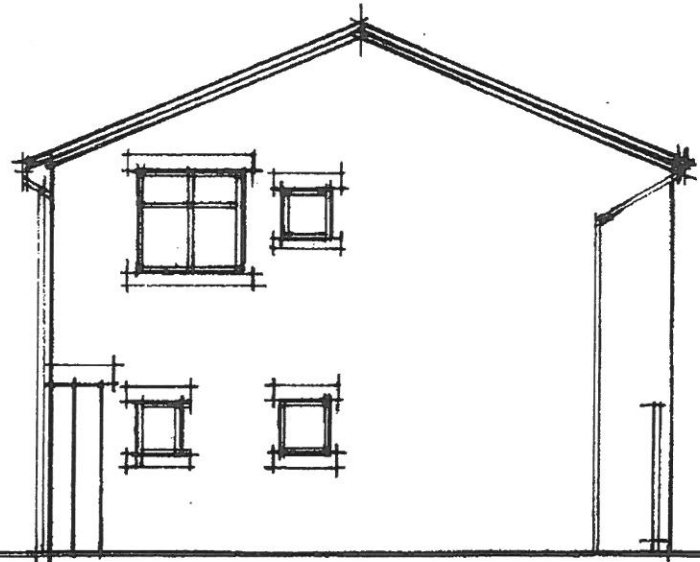

**SIDE (SOUTH) ELEVATION
AS PROPOSED**



Job Title	
New Dwelling	
Abergele Street, Davenport	
Drawing	
Elevations as Proposed	

Date : 12.2019	Drawn by : ADH
Scale : 1:100	
Drawing No : 19.01.P0 5	