




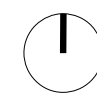



Key:

- ★ Bin and bike store
-  Resin bound gravel
-  Slab Coke Porcelain paving
-  Amersham Clay Pavers

01	22-08-23	Amend to boundary wall height
rev	date	description

Project		HALL MOSS LANE		ARCDARC.COM
Title		SITE PLAN AS PROPOSED		
Project No	22-15	Drawing No	L(-1)011	Status
Scale	1:500@A3	Date	APR 2023	Rev
				01



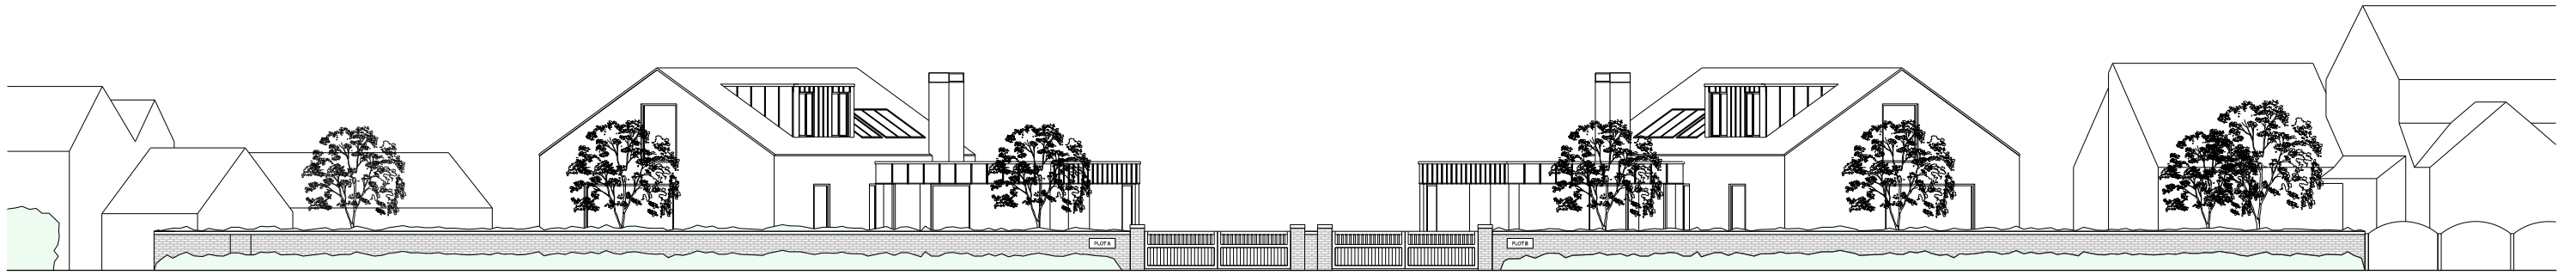


1:200

FARM COTTAGE

PLOT A

PLOT B

37, LONGFIELD FARM

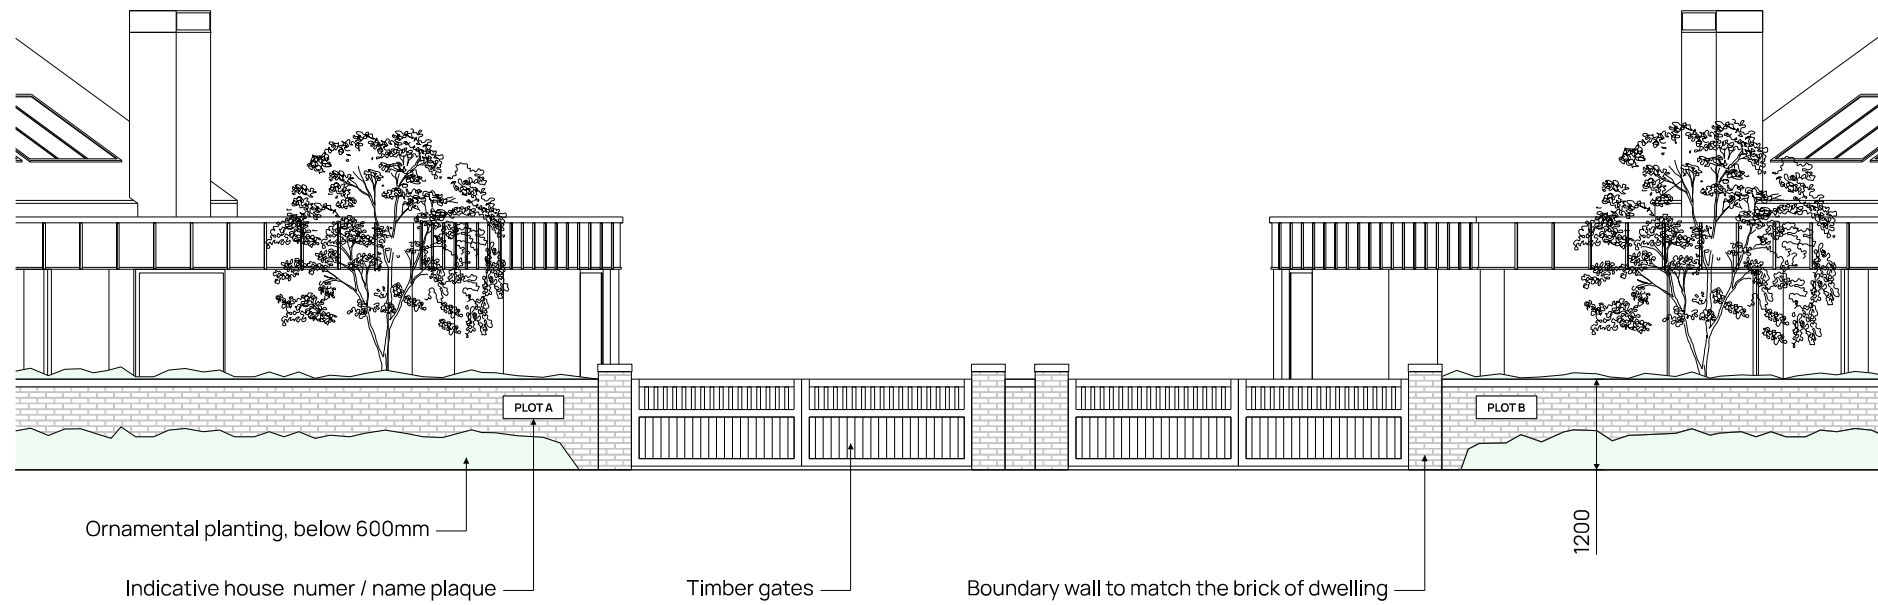

1:100

01	22-08-23	Reduction in boundary wall height
rev	date	description


Project **HALL MOSS LANE** ARCDARC.COM

Title **STREET SCENE AS PROPOSED**


Project No 22-15 Drawing No L(-4)004 Status **PLANNING**

Scale 1:200@A3 Date ARP 2023 Rev 01



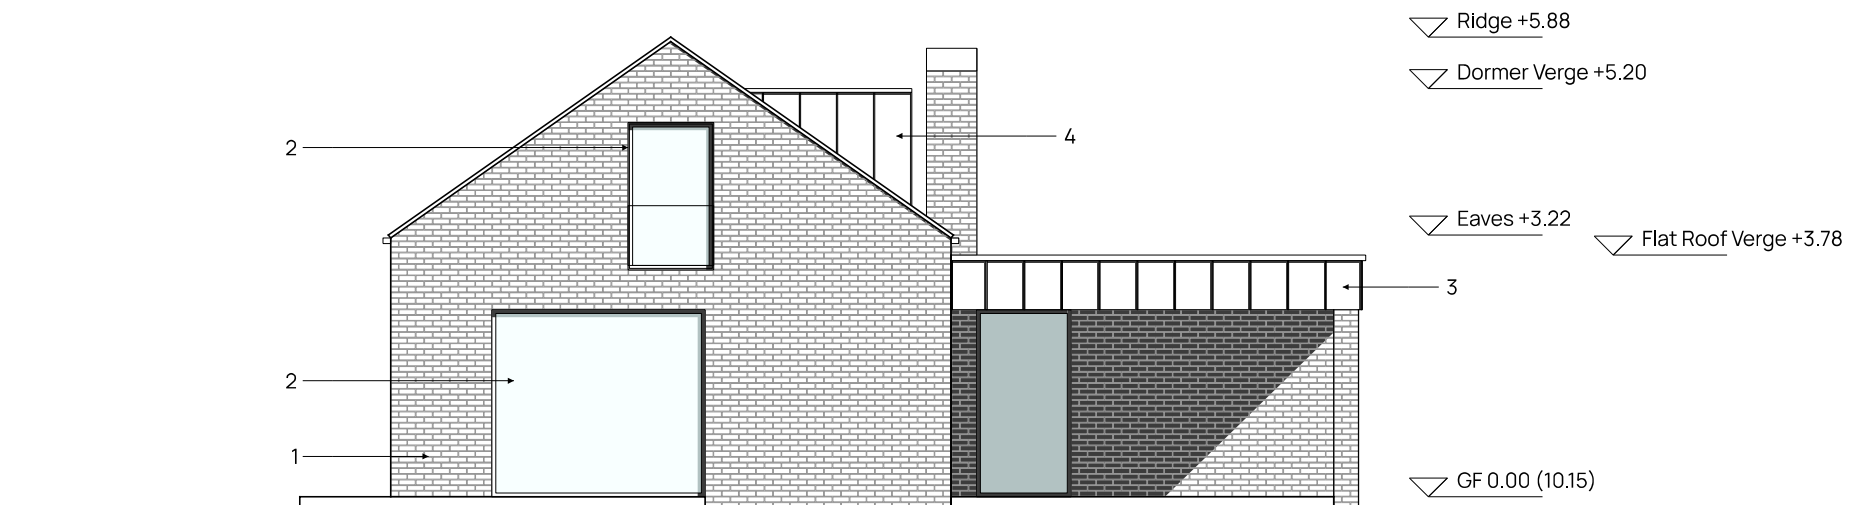


SOUTH (FRONT) ELEVATION

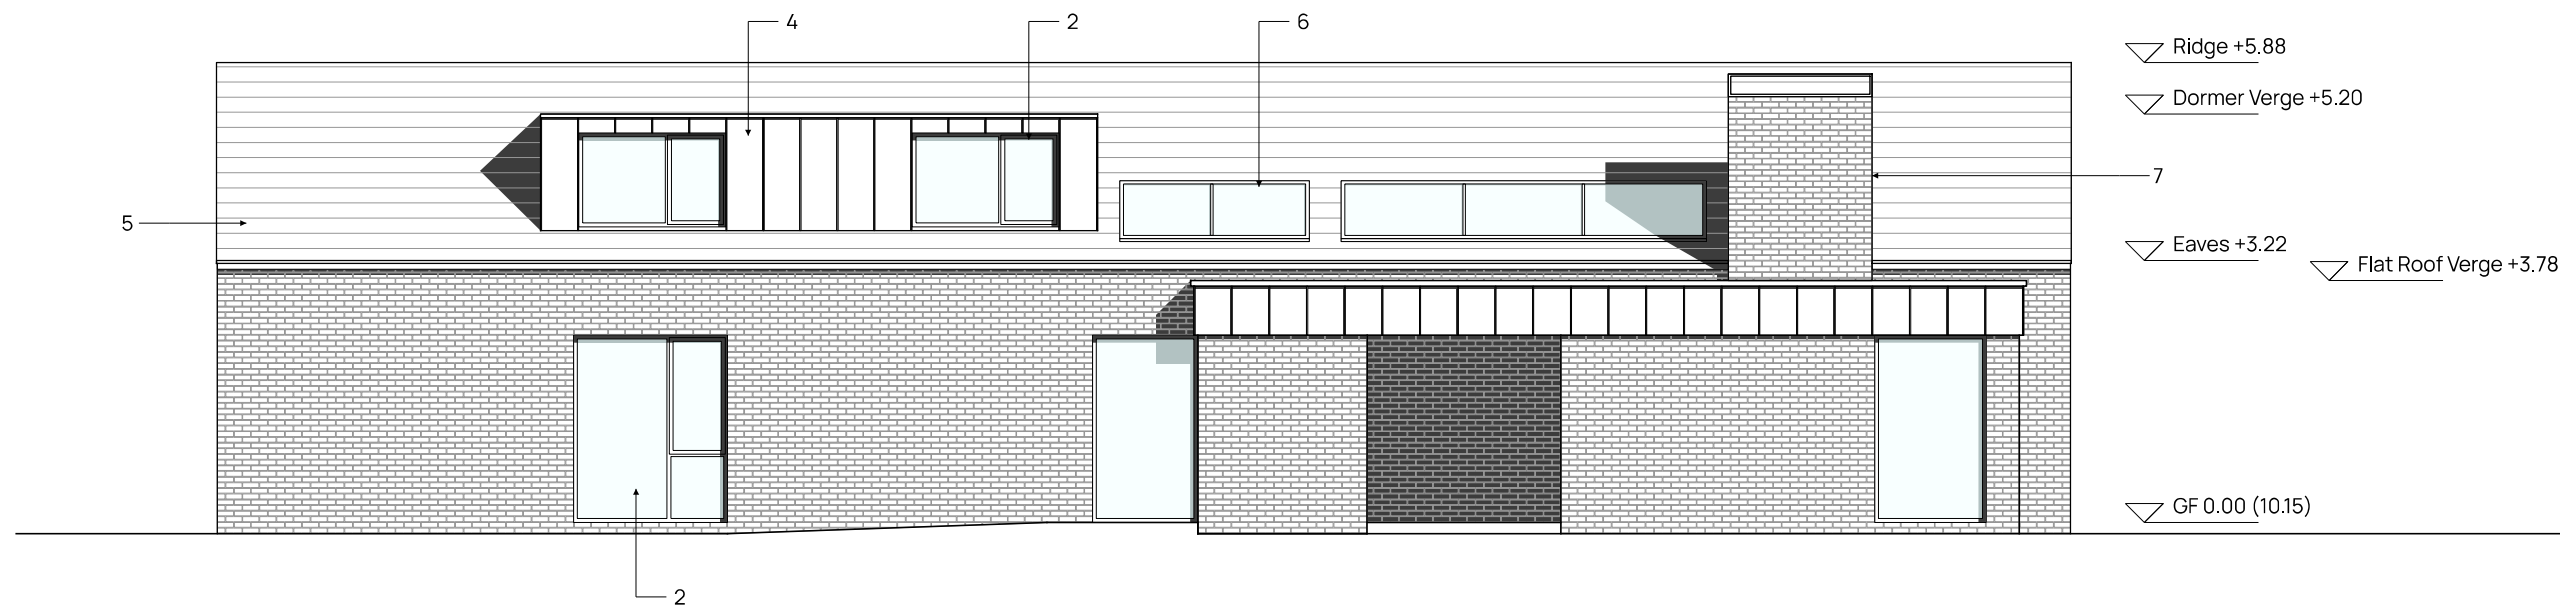

EAST (SIDE) ELEVATION


- 1 Red brick
- 2 Aluminium double glazed window/door, colour: grey
- 3 Zinc cladding, colour: mid grey
- 4 Zinc clad dormer, colour: mid grey

- 5 Slate roof tiles
- 6 Glass rooflight
- 7 Chimney stack
- 8 Covered boot room/log store
- 9 Timber front door

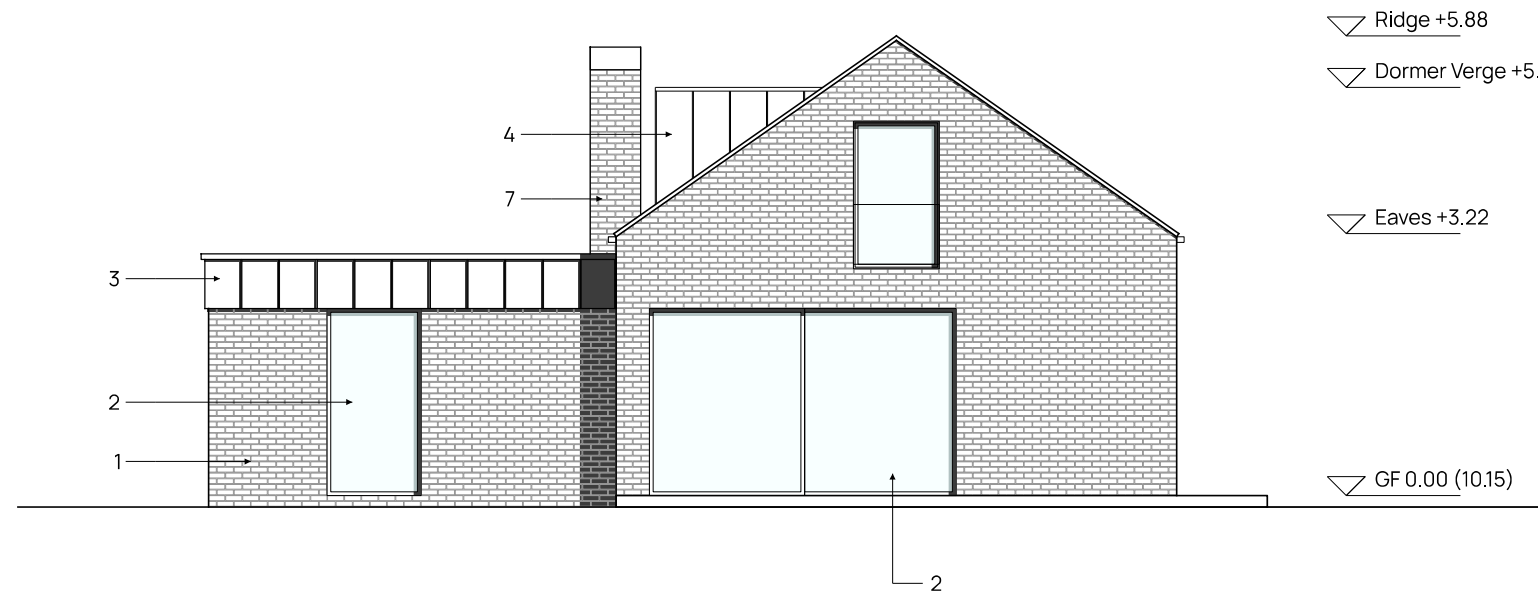

NORTH (REAR) ELEVATION

▽ Ridge +5.88
 ▽ Dormer Verge +5.20
 ▽ Eaves +3.22
 ▽ GF 0.00 (10.15)

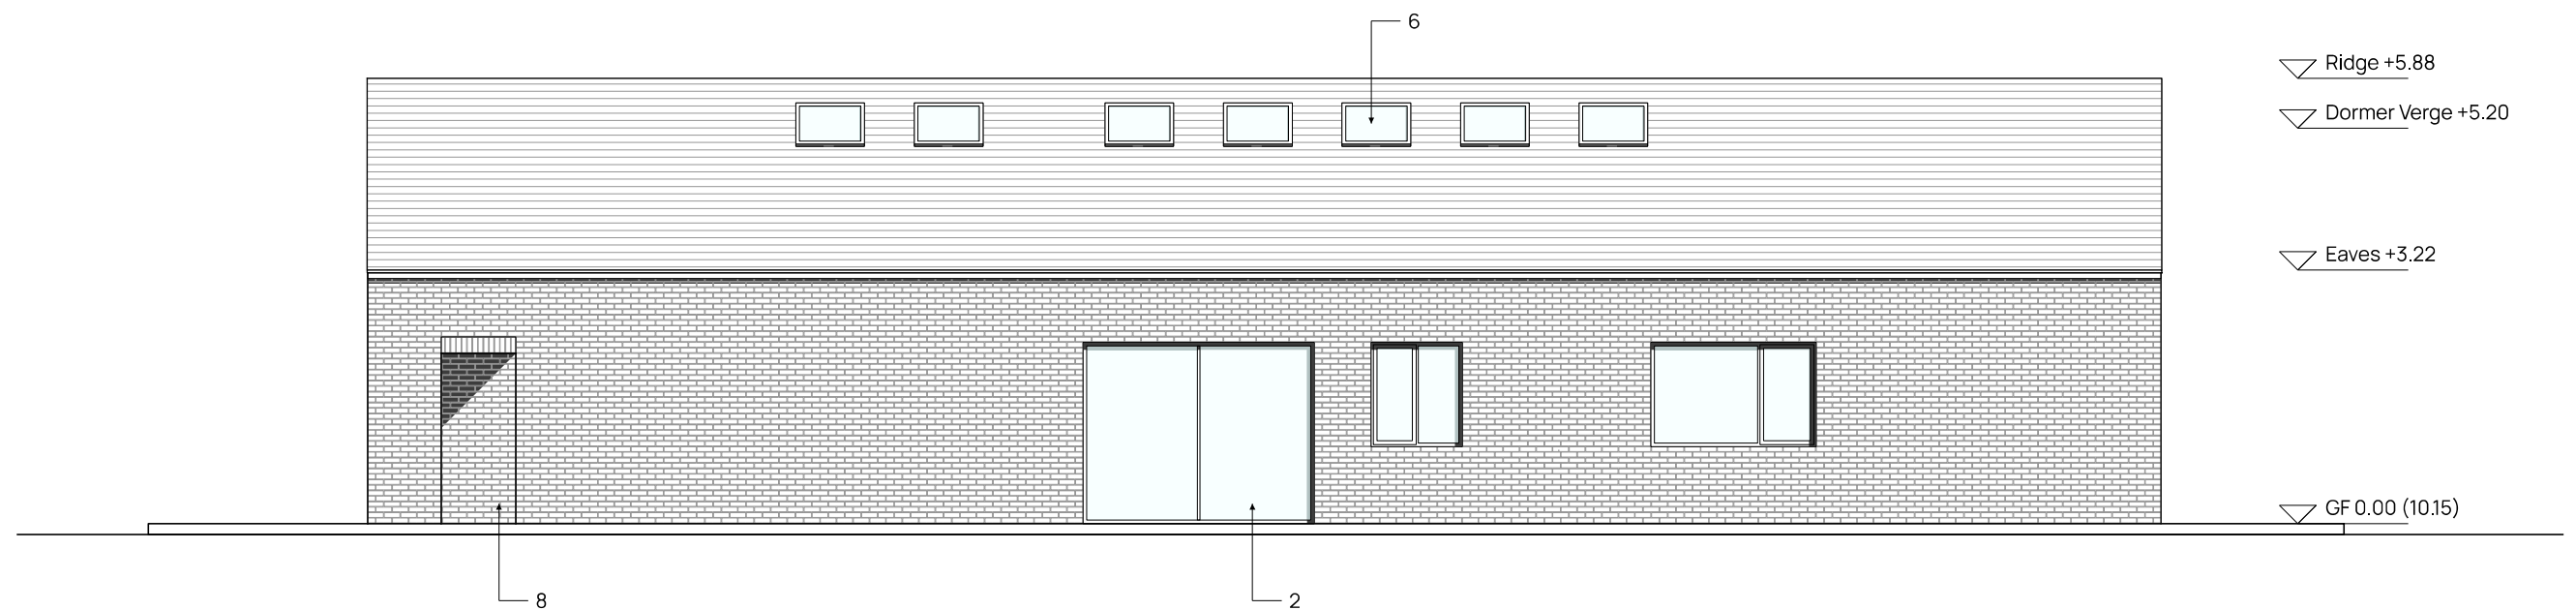


WEST (SIDE) ELEVATION

▽ Ridge +5.88
 ▽ Dormer Verge +5.20
 ▽ Eaves +3.22
 ▽ GF 0.00 (10.15)


- | | |
|---|-------------------------------|
| 1 Red brick | 5 Slate roof tiles |
| 2 Aluminium double glazed window/door, colour: grey | 6 Glass rooflight |
| 3 Zinc cladding, colour: mid grey | 7 Chimney stack |
| 4 Zinc clad dormer, colour: mid grey | 8 Covered boot room/log store |
| | 9 Timber front door |


rev	date	description
Project	HALL MOSS LANE	
Title	ELEVATIONS AS PROPOSED, PLOT A	
Project No	22-15	Drawing No L(-4)002 Status PLANNING
Scale	1:100@A3	Date APR 2023 Rev

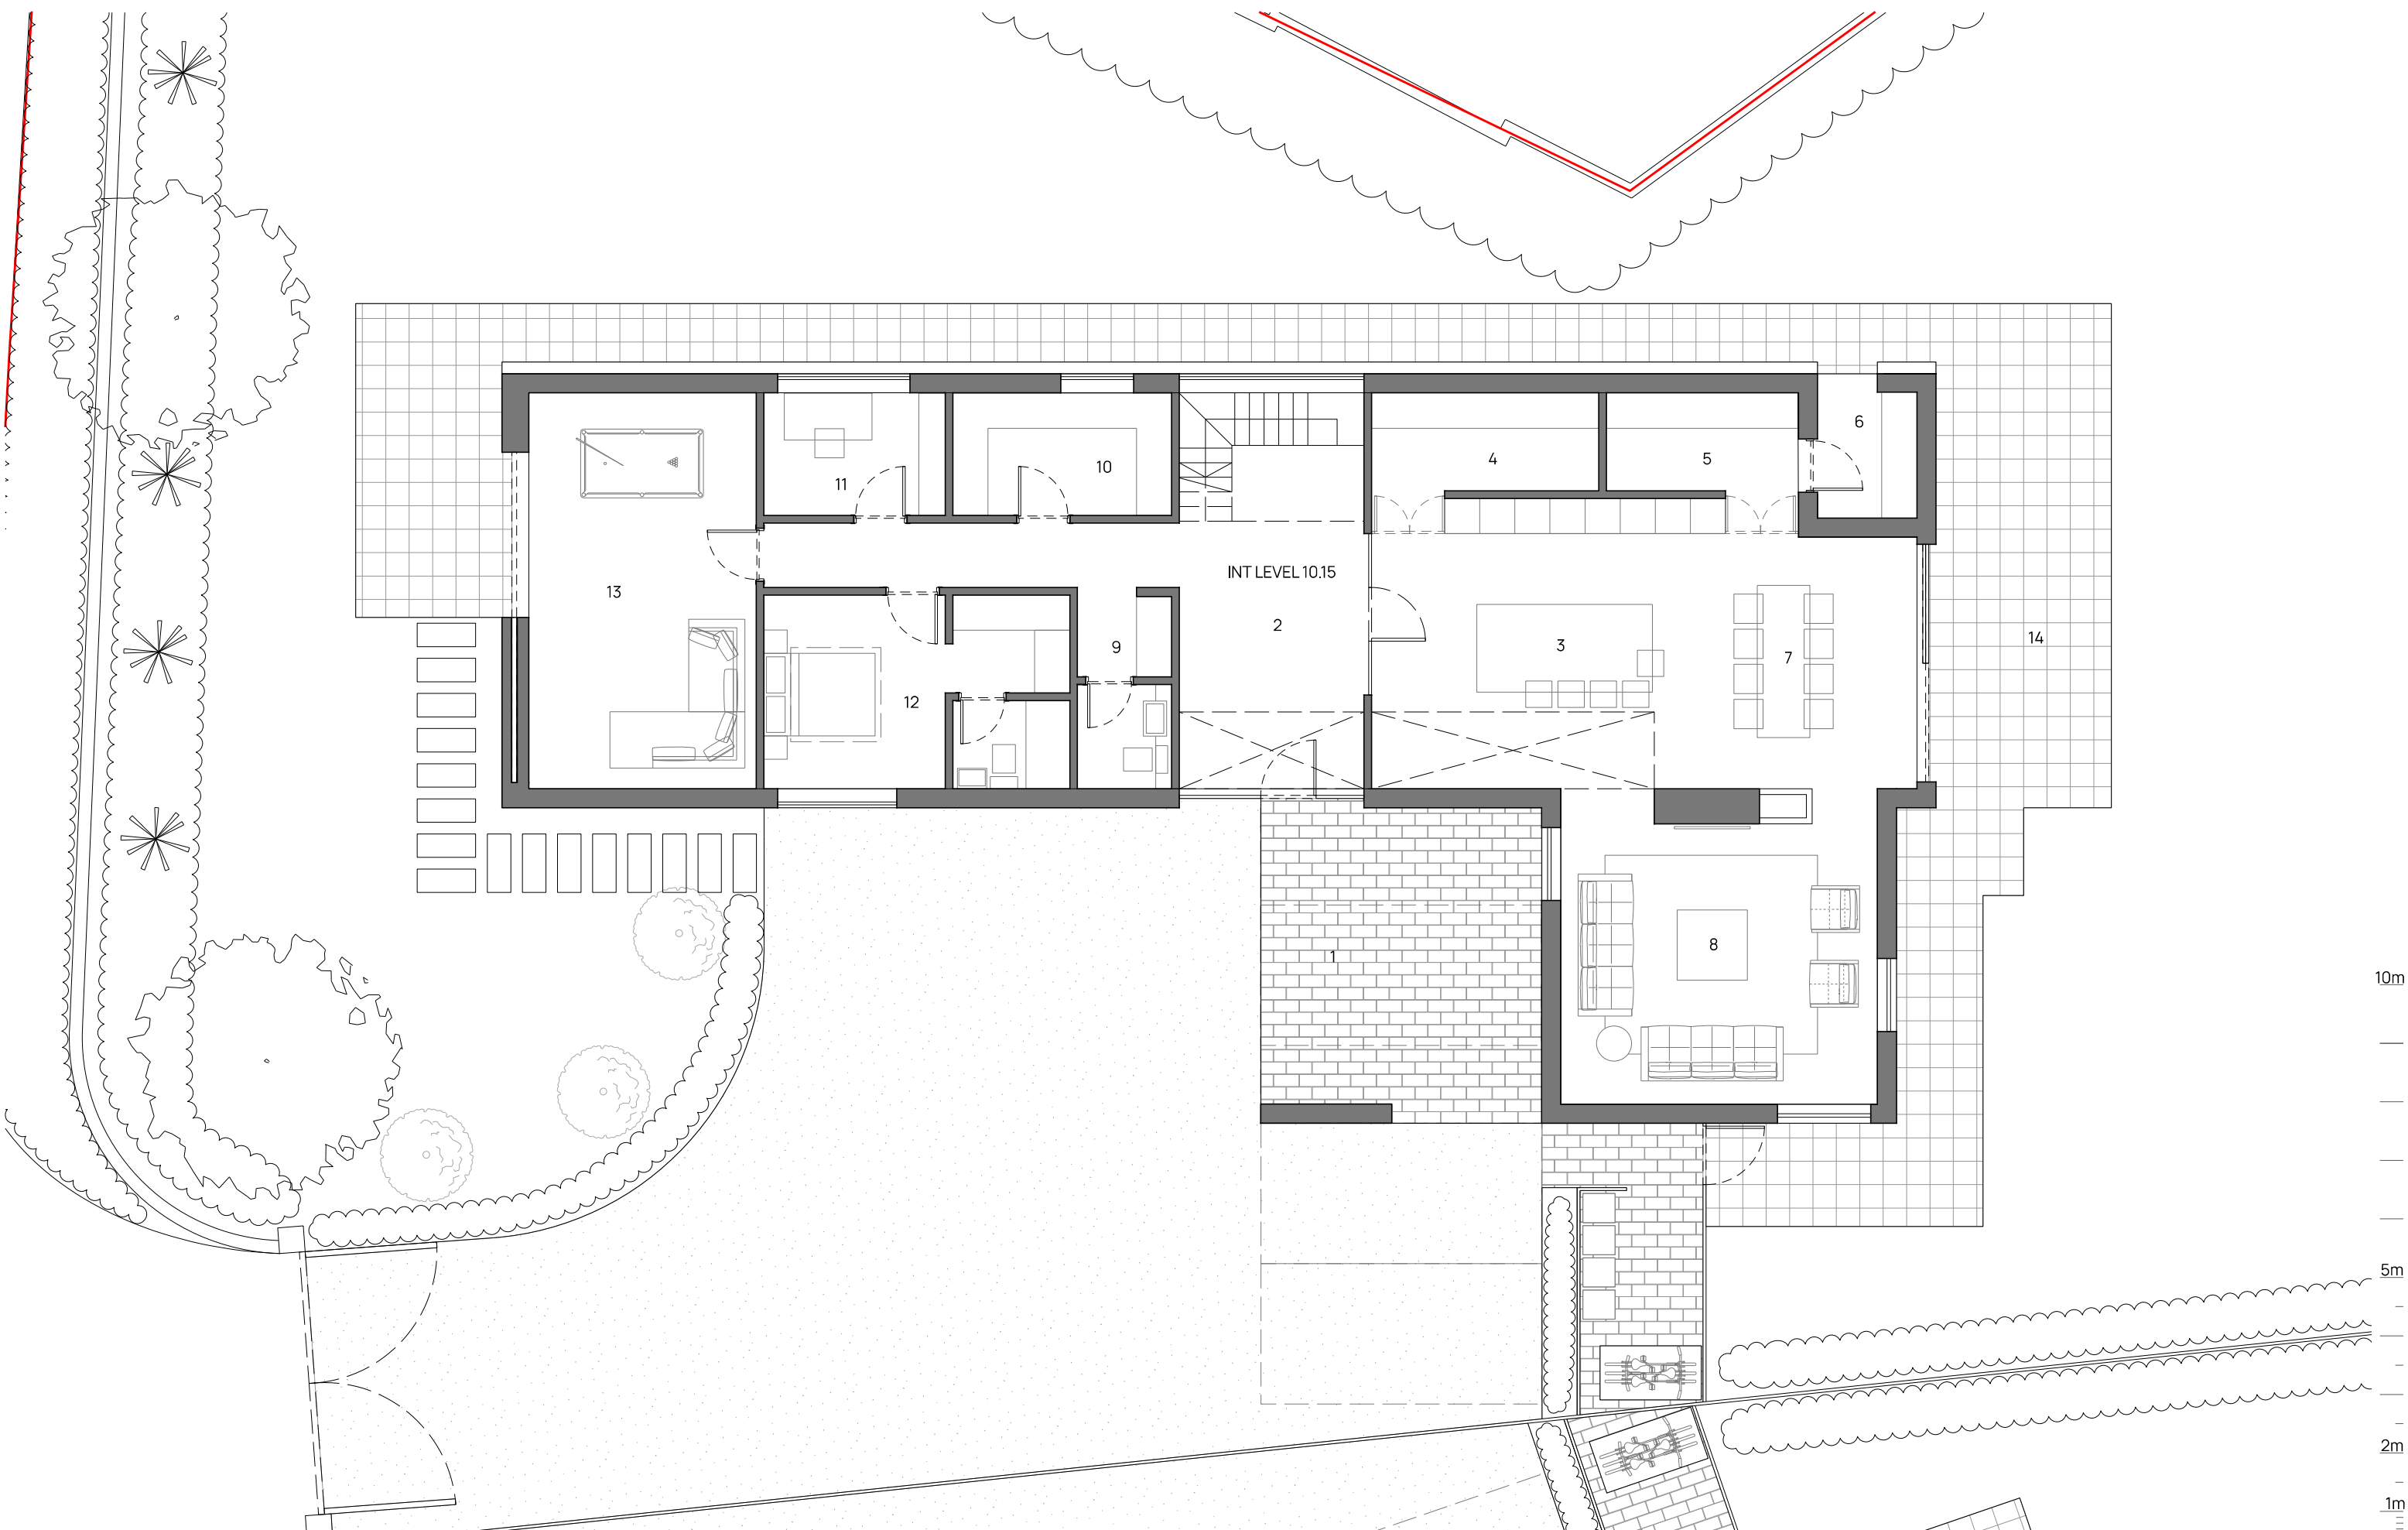

- | | | | | | |
|---|--------------------|----|-------------|----|------------|
| 1 | Carport | 7 | Dining | 13 | Games room |
| 2 | Entrance lobby | 8 | Lounge | 14 | Patio |
| 3 | Kitchen | 9 | WC + cloaks | | |
| 4 | Pantry | 10 | Utility | | |
| 5 | Boot room | 11 | Study | | |
| 6 | Porch / wood store | 12 | Guest suite | | |

01	27-02-24	Title block scale corrected
rev	date	description
Project	HALL MOSS LANE	
Title	GROUND FLOOR AS PROPOSED, PLOT A	
Project No	22-15	Drawing No L(-2)010
Scale	1:100@A3	Date APR 2023
		Status PLANNING
		Rev 01

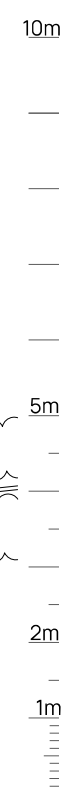

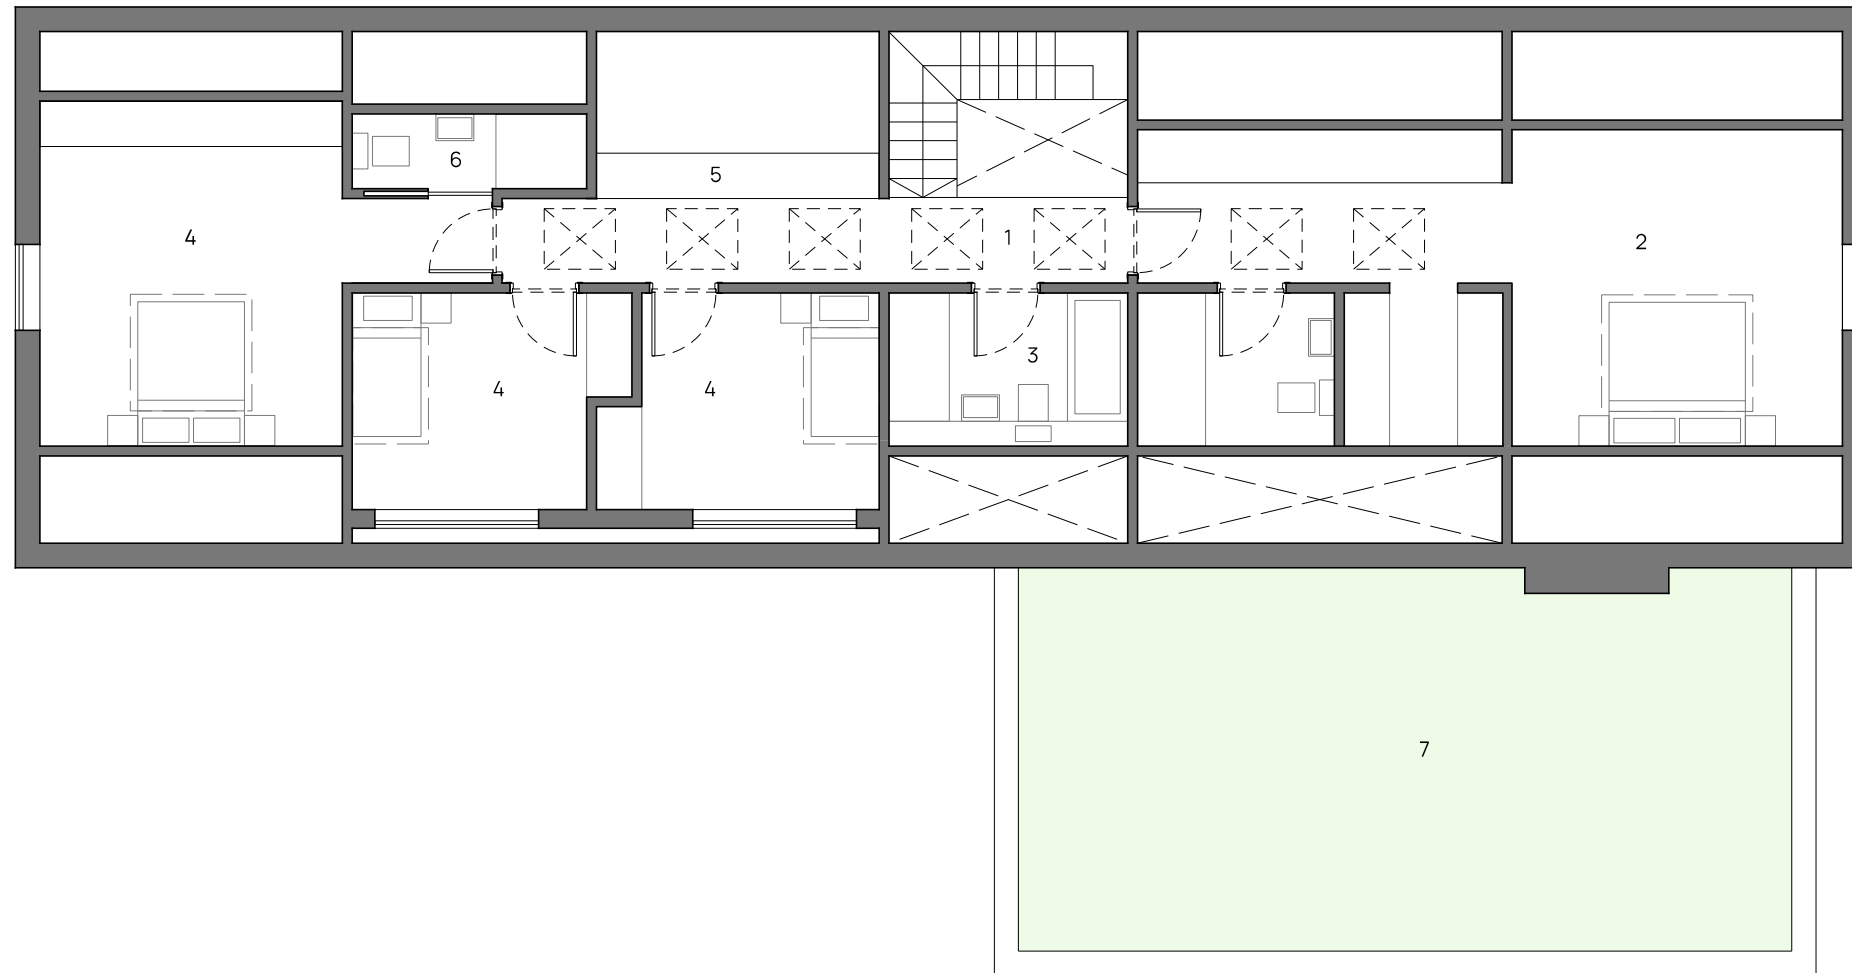


- 1 Landing
- 2 Master suite
- 3 Family bathroom
- 4 Bedroom
- 5 Storage
- 6 En suite
- 7 Green roof


02	27-02-24	Title block scale corrected
01	22-08-23	Furniture amend
rev	date	description

Project **HALL MOSS LANE** ARCDARC.COM

Title **FIRST FLOOR AS PROPOSED, PLOT A**

Project No. 22-15 Drawing No. L(-2)020 Status PLANNING
 Scale 1:100@A3 Date APR 2023 Rev 02

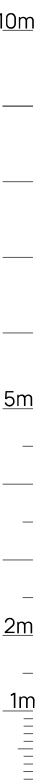

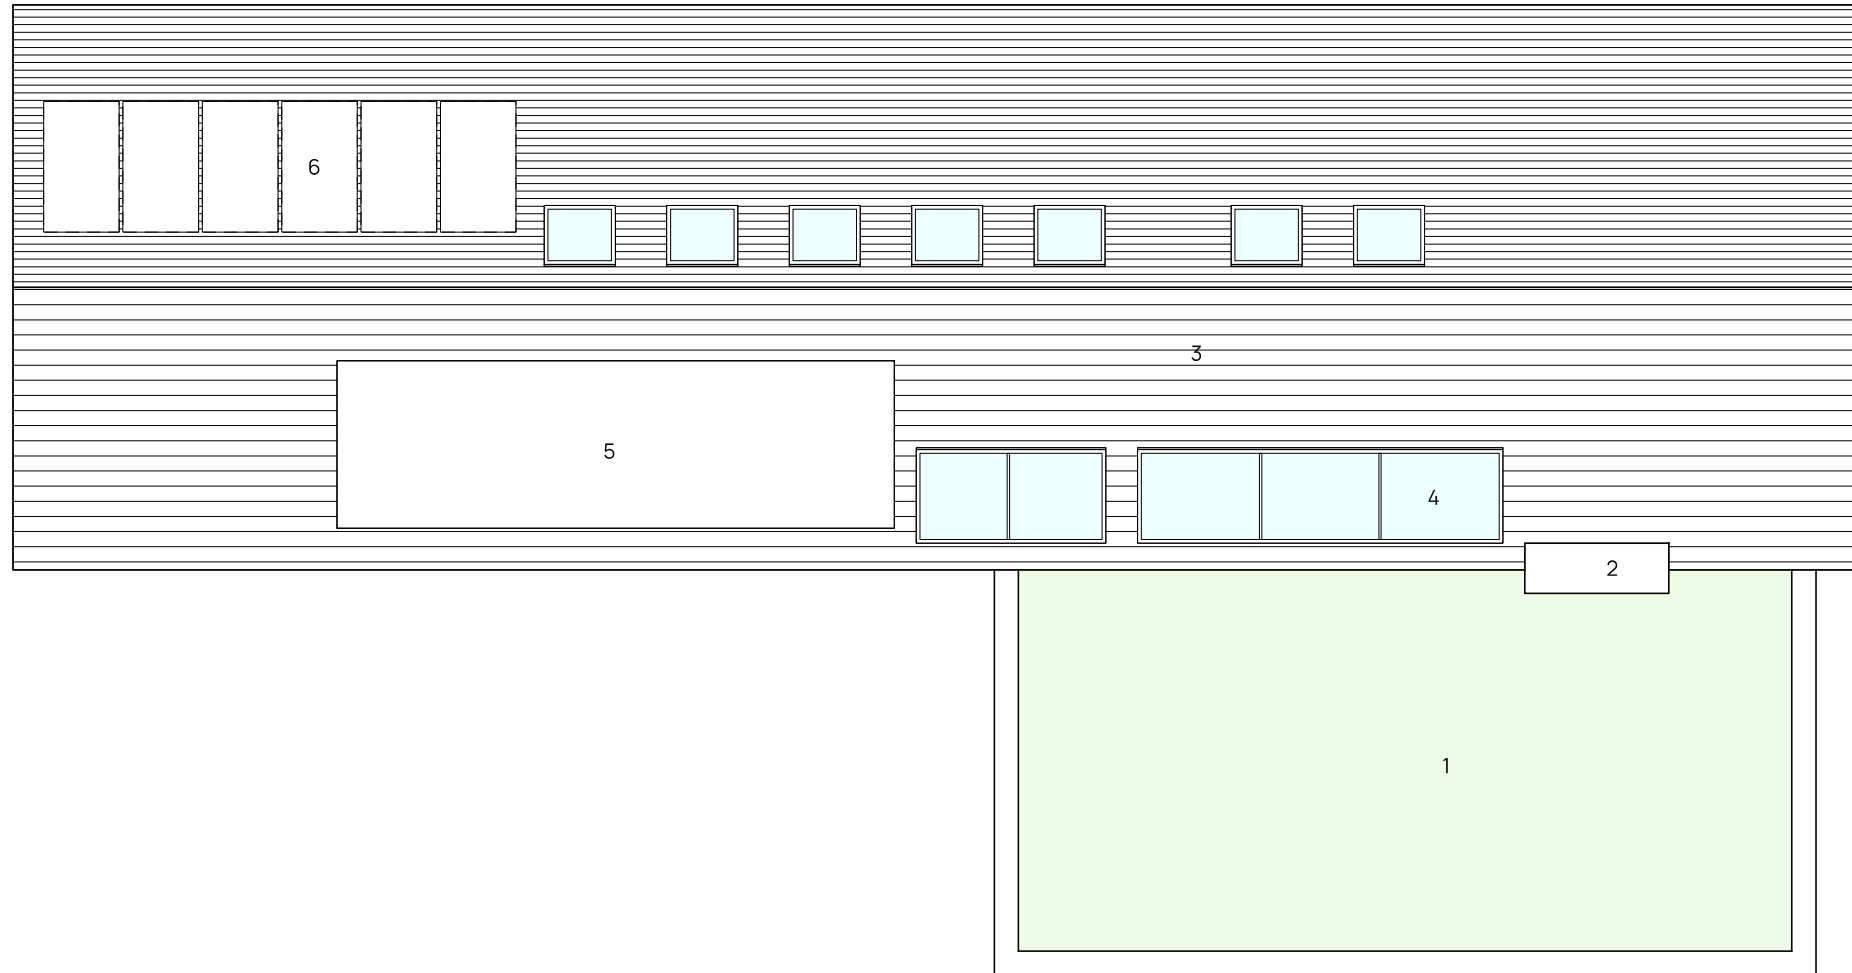

- 1 Green roof
- 2 Chimney
- 3 Main roof
- 4 Roof window
- 5 Dormer
- 6 Photovoltaic panels

rev	date	description
01	27-02-24	Title block scale corrected


Project **HALL MOSS LANE** ARCDARC.COM

Title **ROOF AS PROPOSED, PLOT A**


Project No. 22-15 Drawing No. L(-2)030 Status **PLANNING**

Scale 1:100@A3 Date APR 2023 Rev



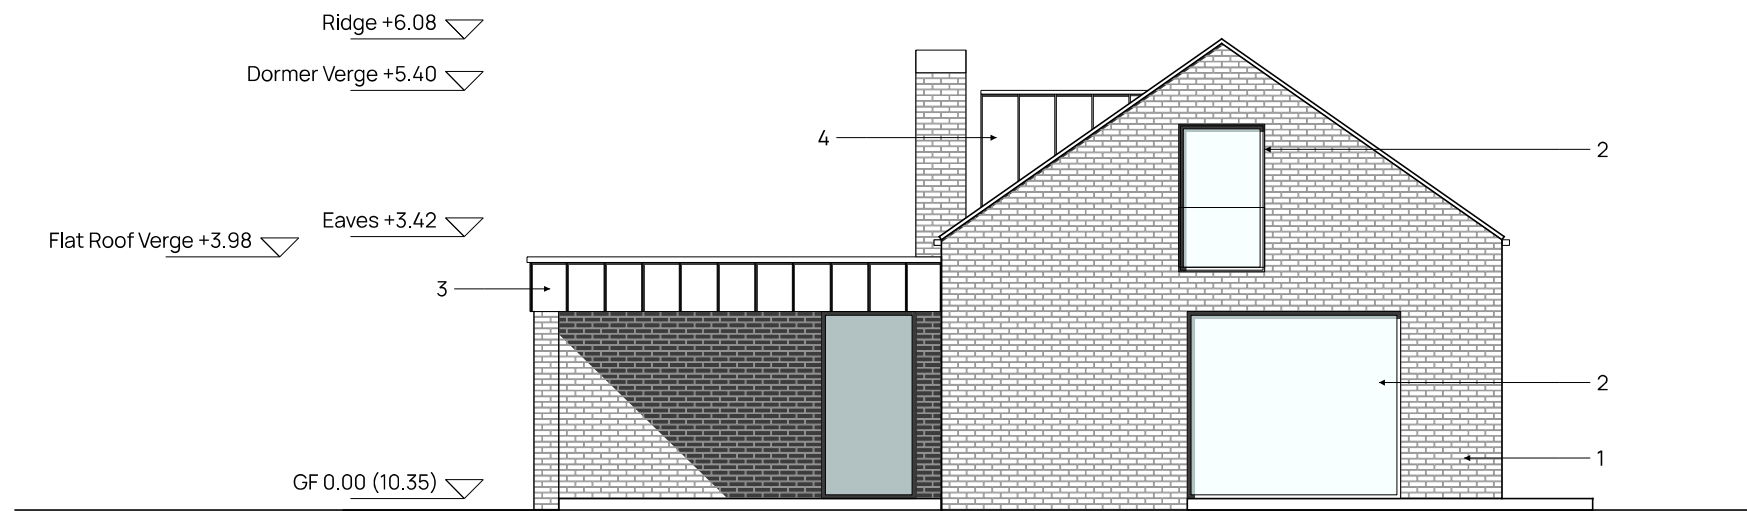

SOUTH (FRONT) ELEVATION

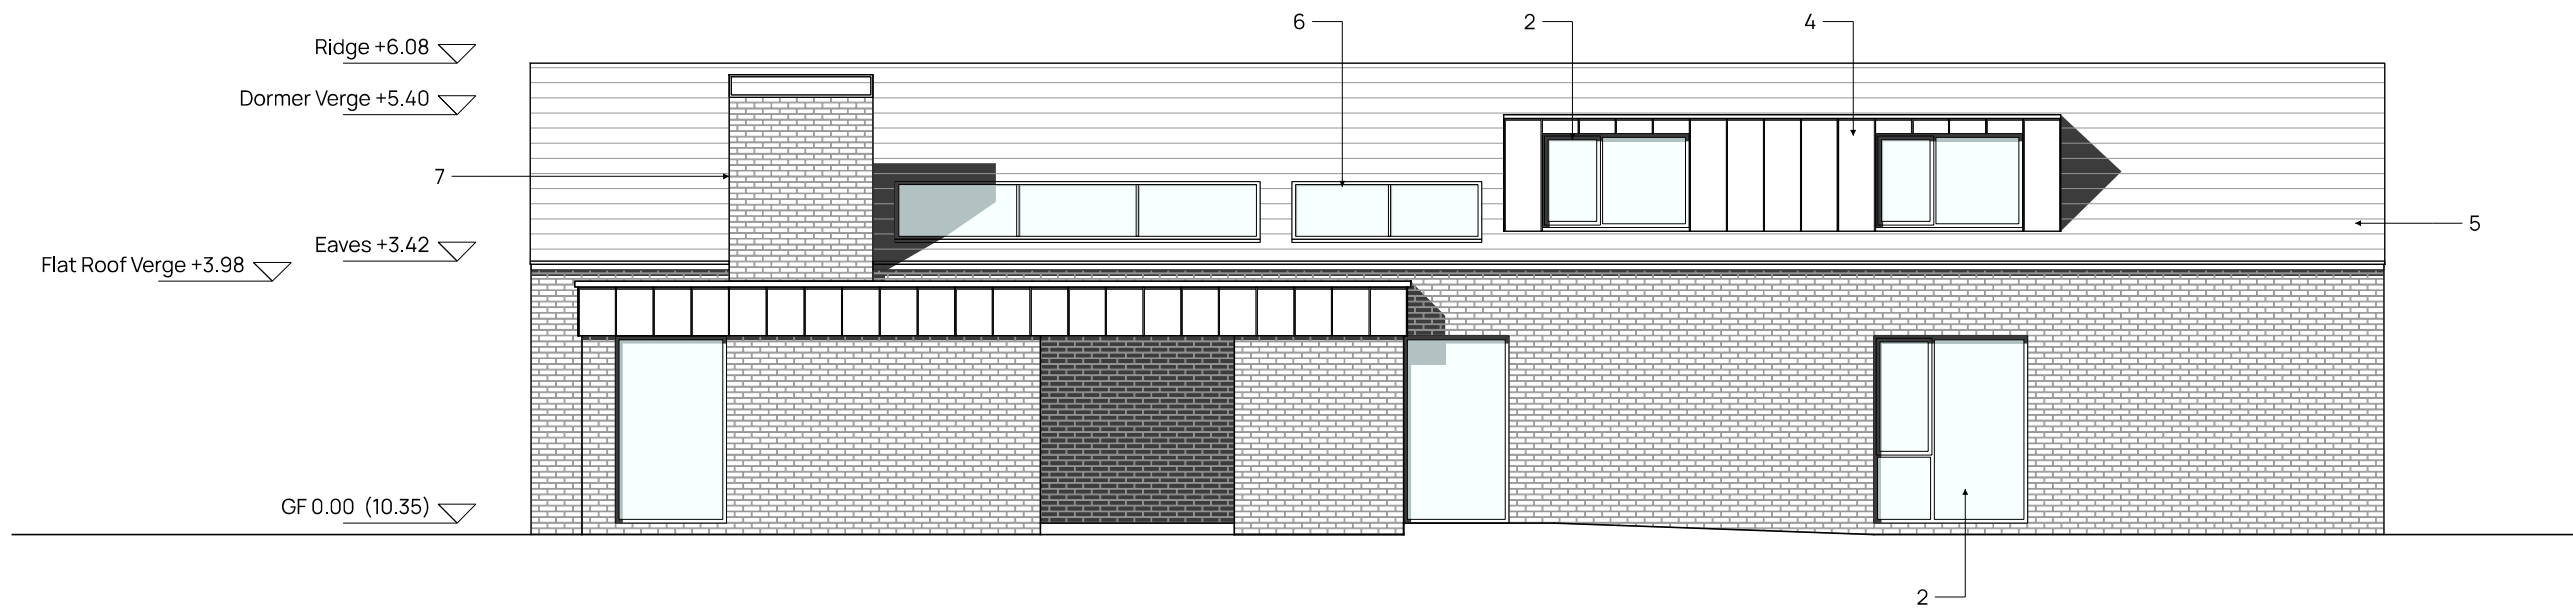

WEST (SIDE) ELEVATION



- 1 Red brick
- 2 Aluminium double glazed window/door, colour: grey
- 3 Zinc cladding, colour: mid grey
- 4 Zinc clad dormer, colour: mid grey

- 5 Slate roof tiles
- 6 Glass rooflight
- 7 Chimney stack
- 8 Covered boot room/log store
- 9 Timber front door


rev	date	description
Project	HALL MOSS LANE	
Title	ELEVATIONS AS PROPOSED, PLOT B	
Project No	22-15	Drawing No L(-4)101 Status PLANNING
Scale	1:100@A3	Date APR 2023 Rev

ARCDARC.COM

ARCD
ARCHITECTS & DESIGNERS

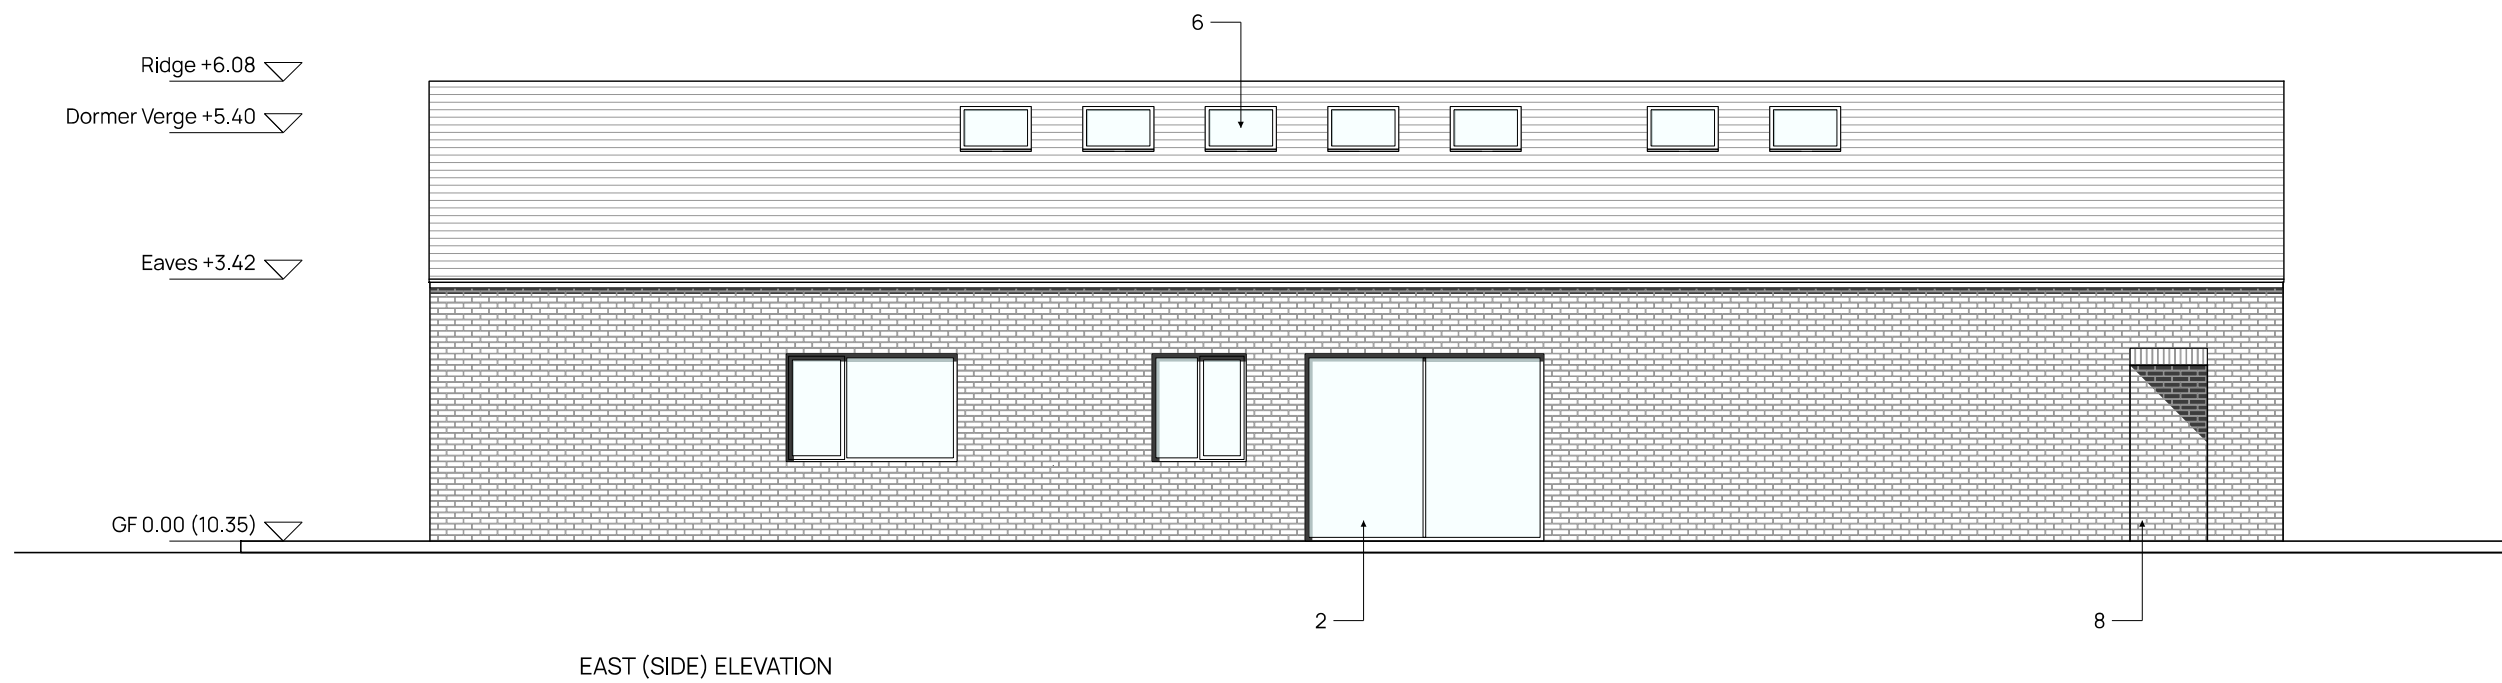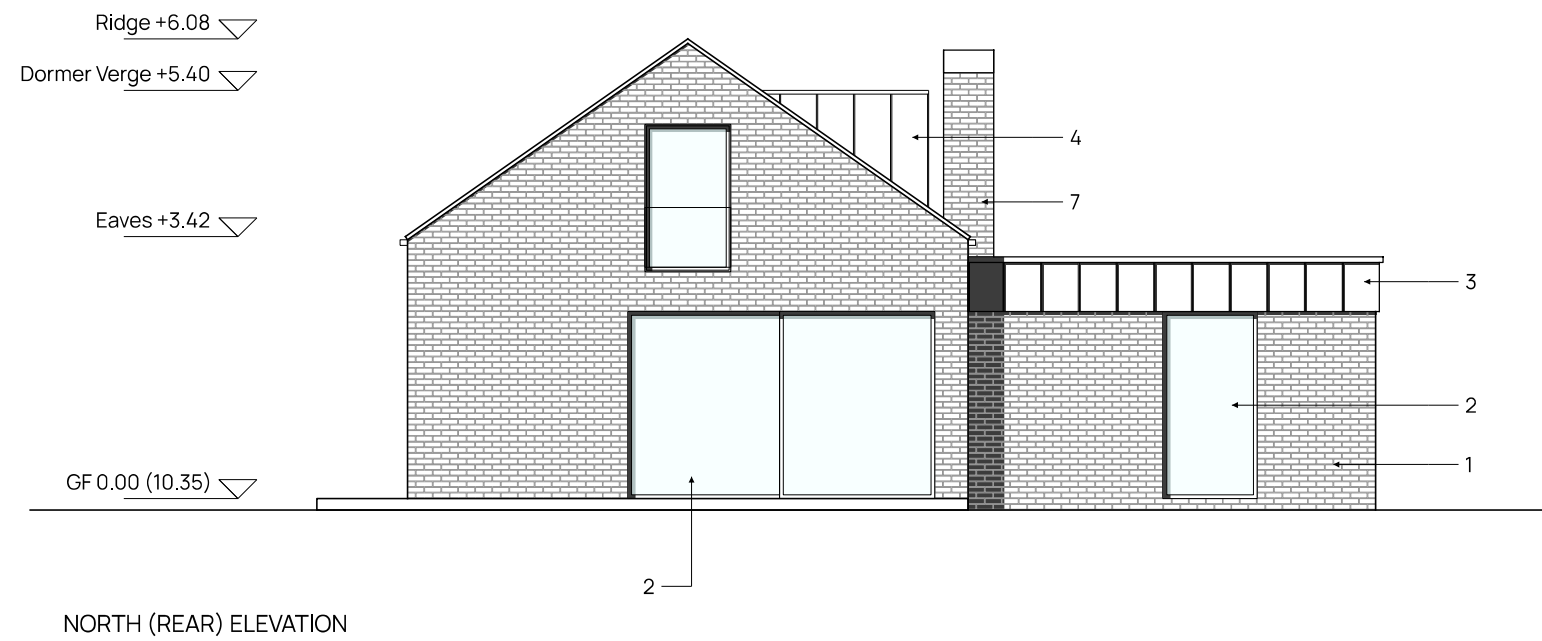


- | | | | |
|---|---|---|-----------------------------|
| 1 | Red brick | 5 | Slate roof tiles |
| 2 | Aluminium double glazed window/door, colour: grey | 6 | Glass rooflight |
| 3 | Zinc cladding, colour: mid grey | 7 | Chimney stack |
| 4 | Zinc clad dormer, colour: mid grey | 8 | Covered boot room/log store |
| | | 9 | Timber front door |

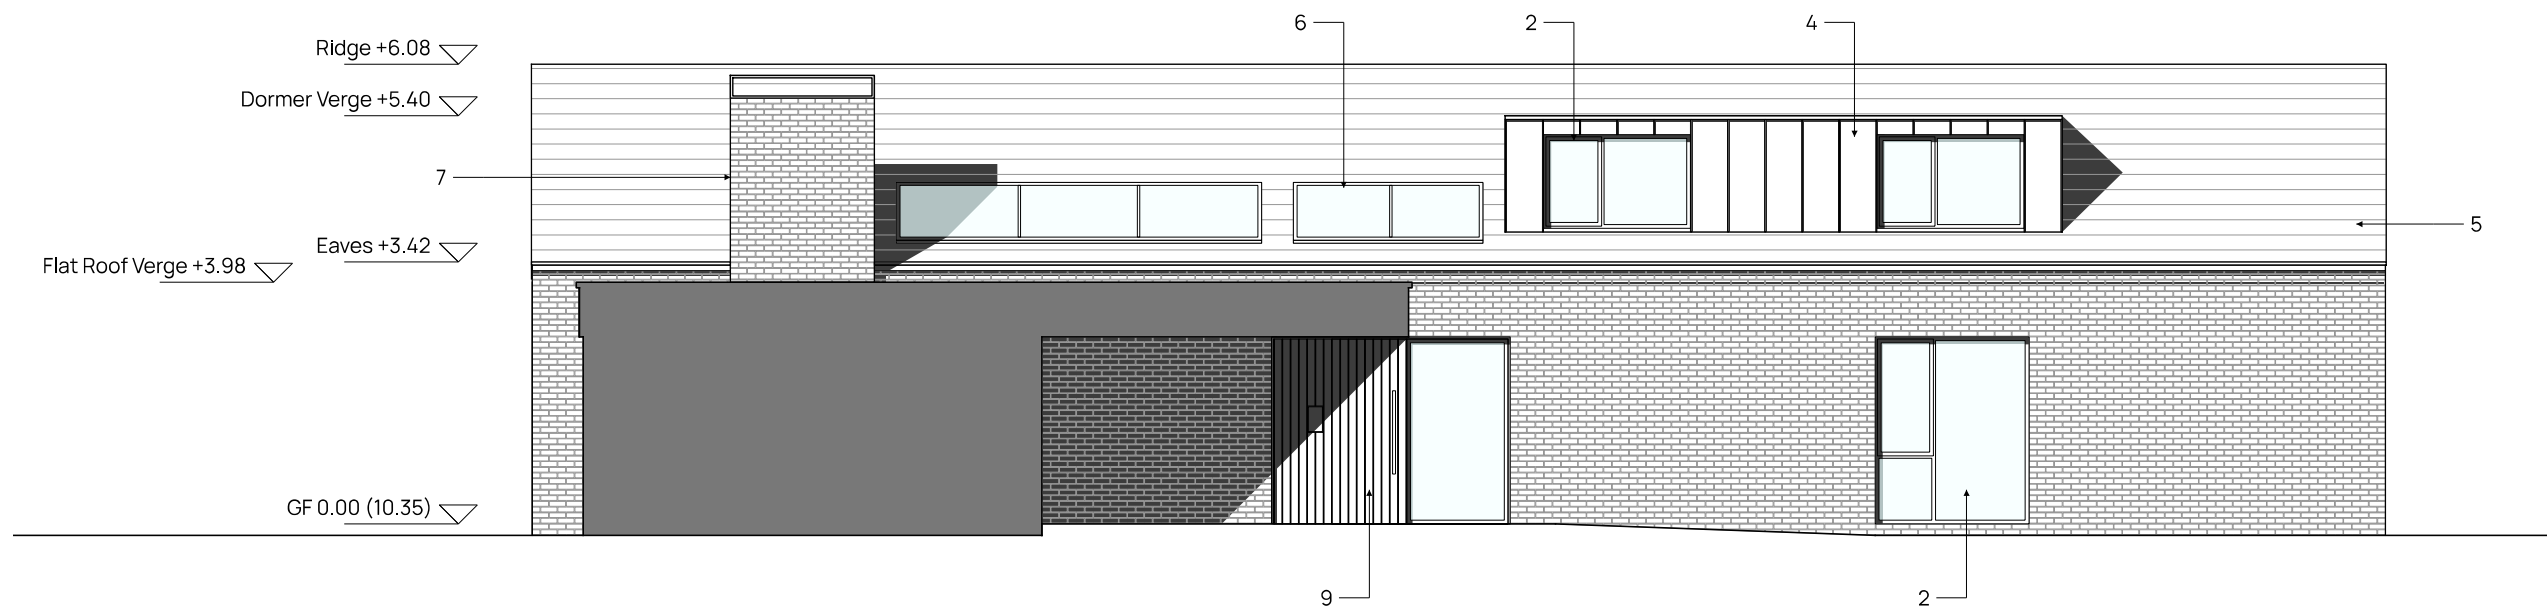

WEST (SIDE) ELEVATION

- | | | | |
|---|---|---|-----------------------------|
| 1 | Red brick | 5 | Slate roof tiles |
| 2 | Aluminium double glazed window/door, colour: grey | 6 | Glass rooflight |
| 3 | Zinc cladding, colour: mid grey | 7 | Chimney stack |
| 4 | Zinc clad dormer, colour: mid grey | 8 | Covered boot room/log store |
| | | 9 | Timber front door |

rev	date	description
Project	HALL MOSS LANE	
Title	ELEVATIONS AS PROPOSED, PLOT B	
Project No	22-15	Drawing No L(-4)103
Scale	1:100@A3	Date APR 2023
		Status PLANNING
		Rev

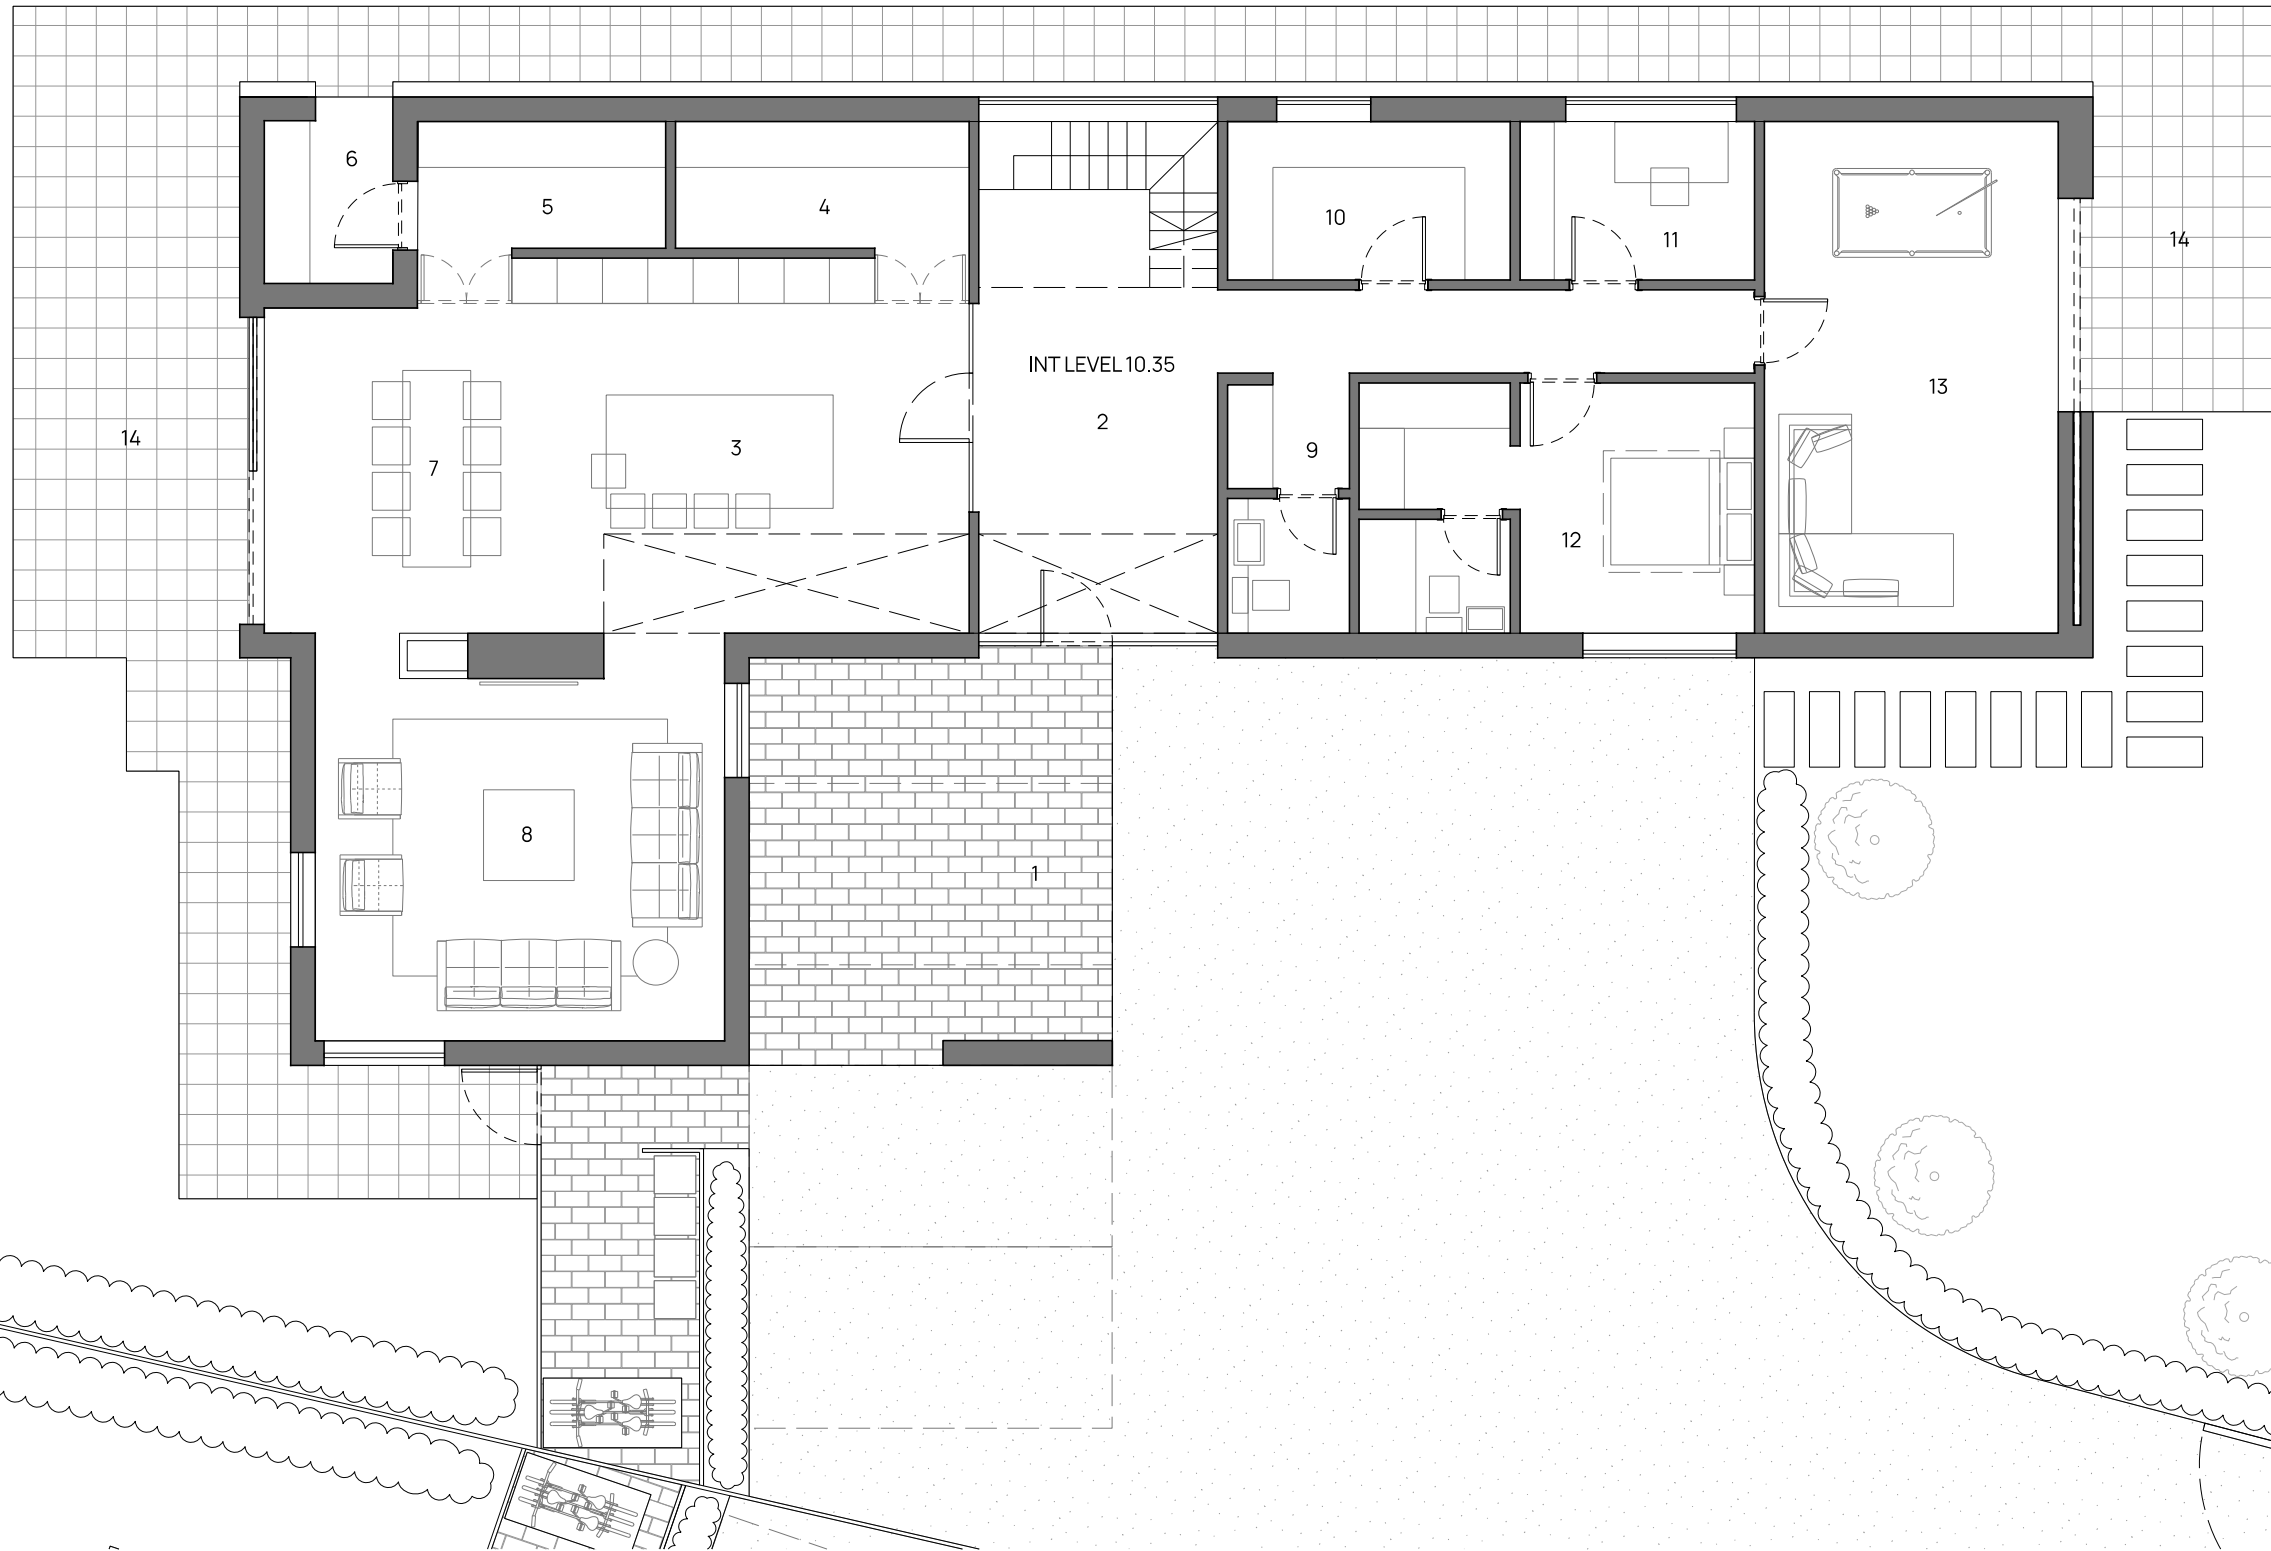

- | | | | | | |
|---|--------------------|----|-------------|----|------------|
| 1 | Carport | 7 | Dining | 13 | Games room |
| 2 | Entrance lobby | 8 | Lounge | 14 | Patio |
| 3 | Kitchen | 9 | WC + cloaks | | |
| 4 | Pantry | 10 | Utility | | |
| 5 | Boot room | 11 | Study | | |
| 6 | Porch / wood store | 12 | Guest suite | | |

01 17-02-24 Title block scale corrected
 rev date description


Project **HALL MOSS LANE** ARCDARC.COM

Title **GROUND FLOOR AS PROPOSED, PLOT B**

Project No 22-15 Drawing No L(-2)110 Status **PLANNING**
 Scale 1:100@A3 Date APR 2023 Rev



10m
5m
2m
1m

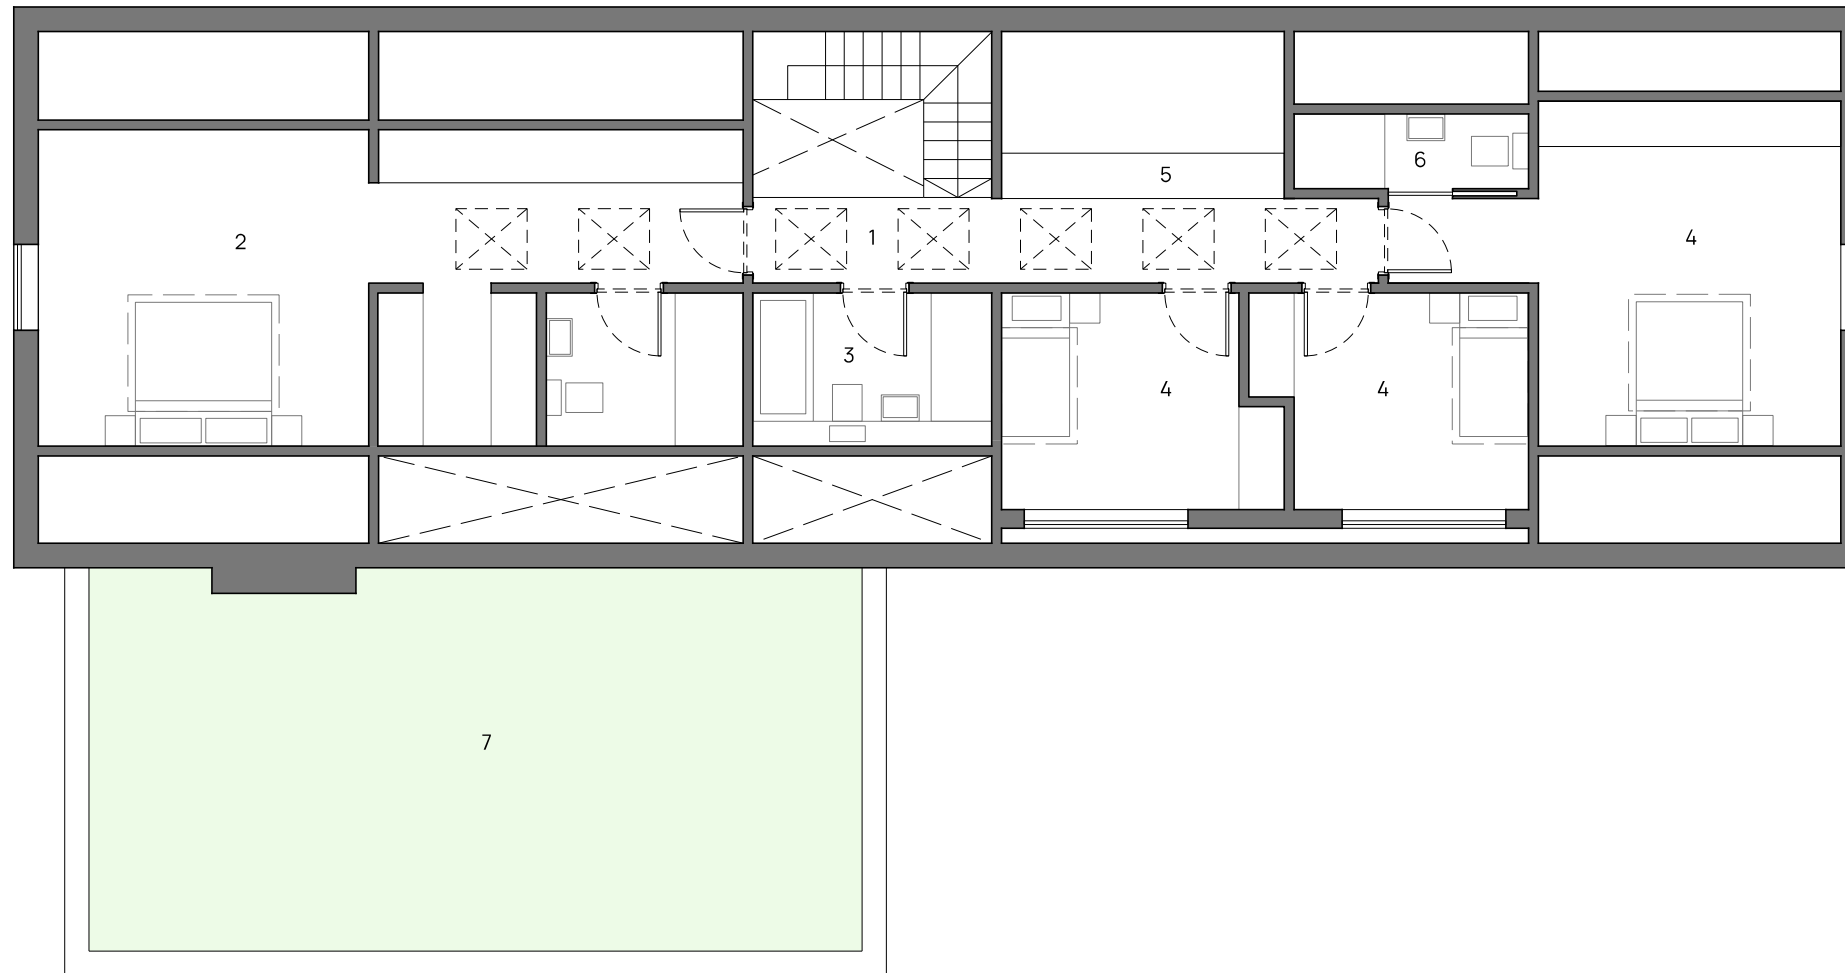

- 1 Landing
- 2 Master suite
- 3 Family bathroom
- 4 Bedroom
- 5 Storage
- 6 En suite
- 7 Green roof

rev	date	description
02	27-02-24	Title block scale corrected
01	22-08-23	Furniture amend

Project **HALL MOSS LANE** ARCDARC.COM

Title **FIRST FLOOR AS PROPOSED, PLOT B**

Project No. 22-15 Drawing No. L(-2)120 Status **PLANNING**
 Scale 1:100@A3 Date APR 2023 Rev 02




10m

5m

2m

1m

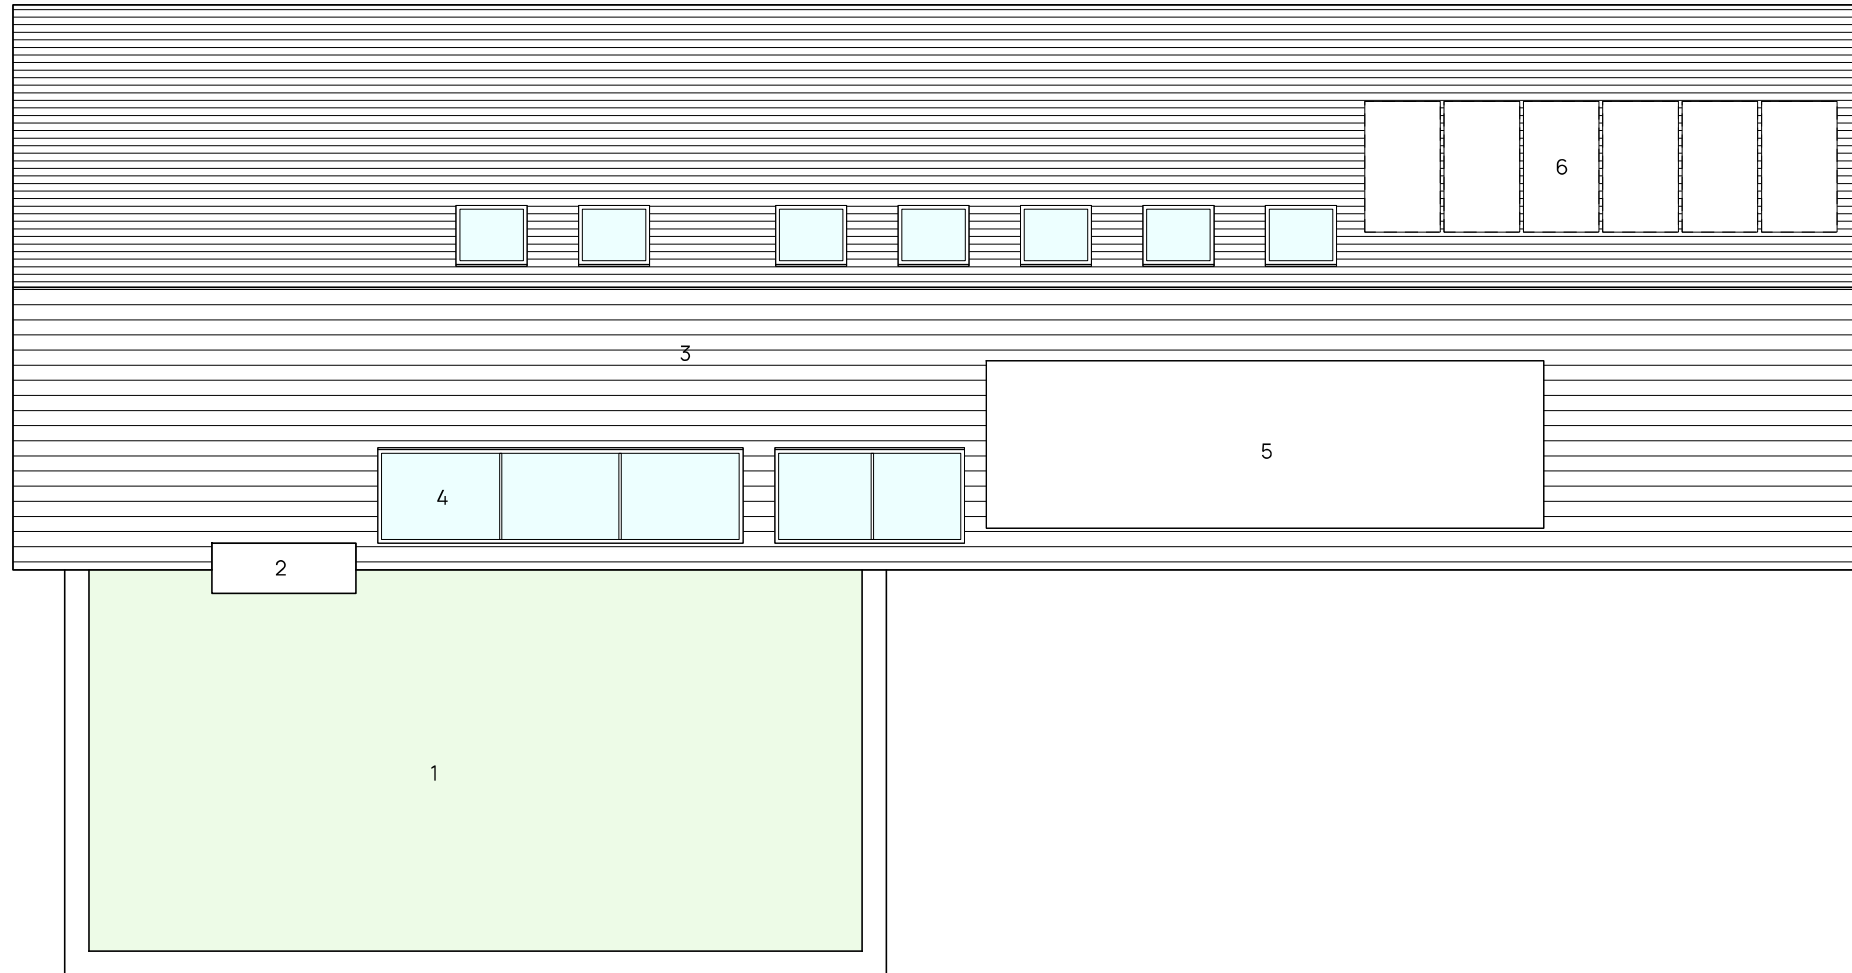

- 1 Green roof
- 2 Chimney
- 3 Main roof
- 4 Roof window
- 5 Dormer
- 6 Photovoltaic panels

rev	date	description
01	27-02-24	Title block scale corrected

Project **HALL MOSS LANE** ARCDARC.COM

Title **ROOF AS PROPOSED, PLOT B**

Project No. 22-15 Drawing No. L(-2)130 Status **PLANNING**

Scale 1:100@A3 Date APR 2023 Rev



10m

5m

2m

1m