
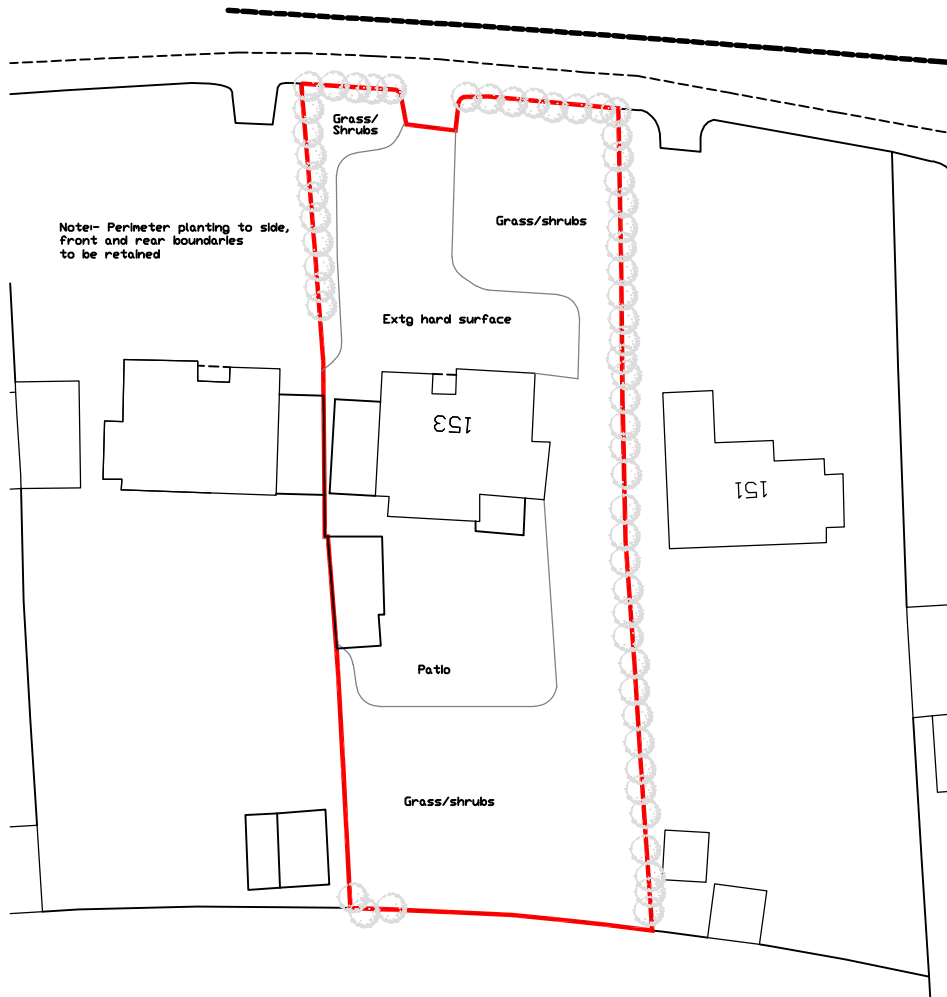


153 Stanley Road
Cheadle Hulme
Cheadle
SK8 6RF

Location Plan - 1:1250

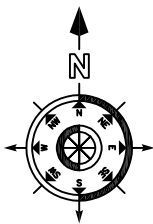

153 Stanley Road
Cheadle Hulme
Cheadle
SK8 6RF


Existing Block Plan - 1:1250



Existing Side Elevation






Existing Rear Elevation

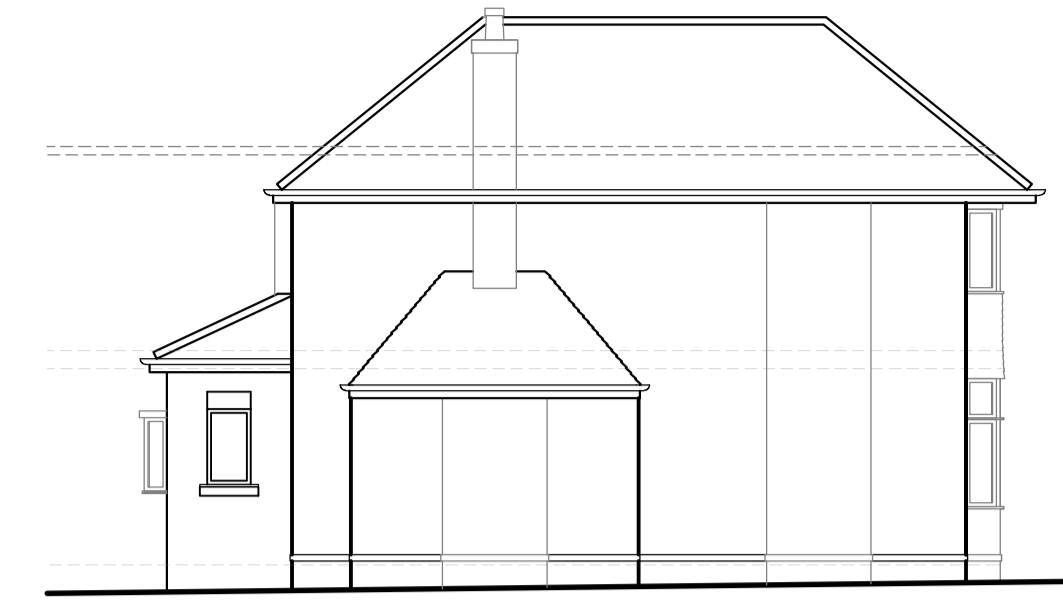



Existing Side Elevation




Existing Front Elevation

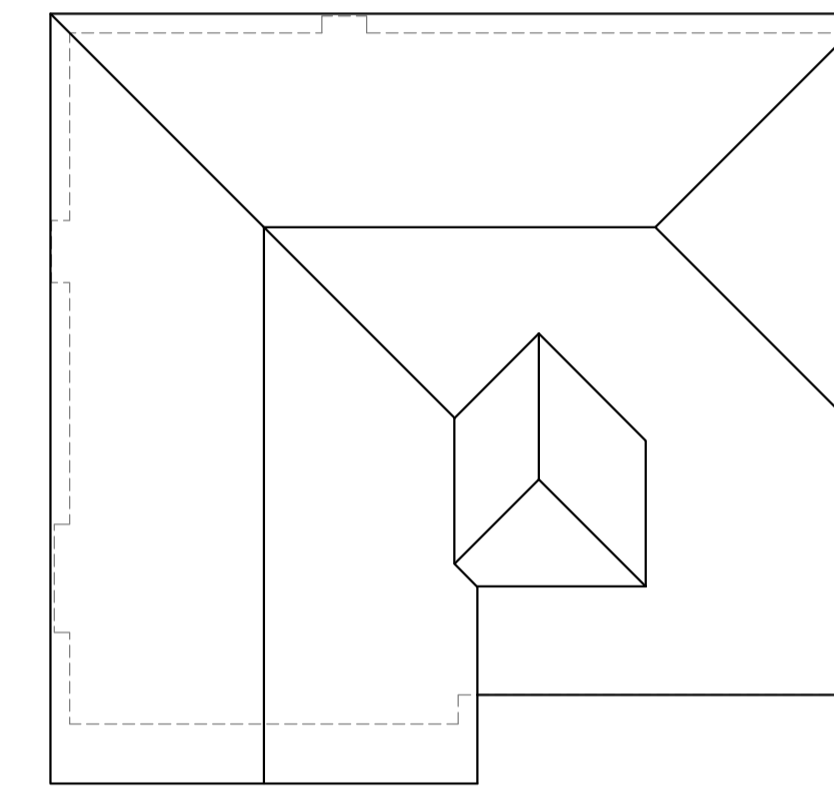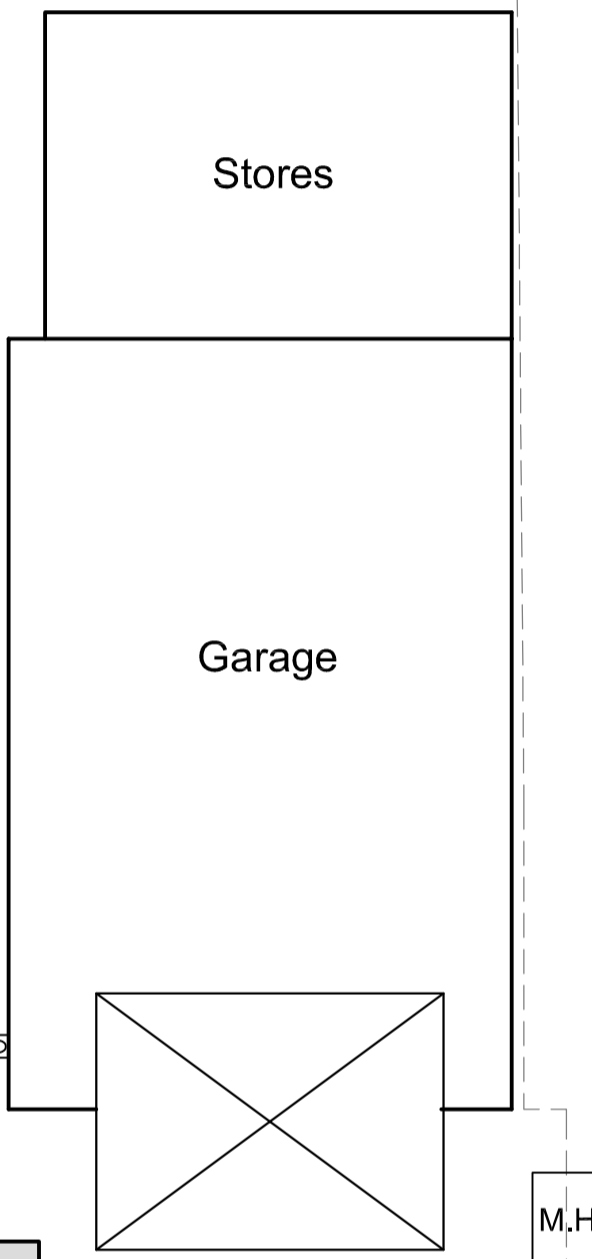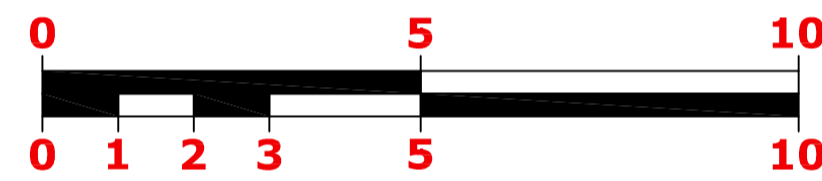

Existing Roof Plan

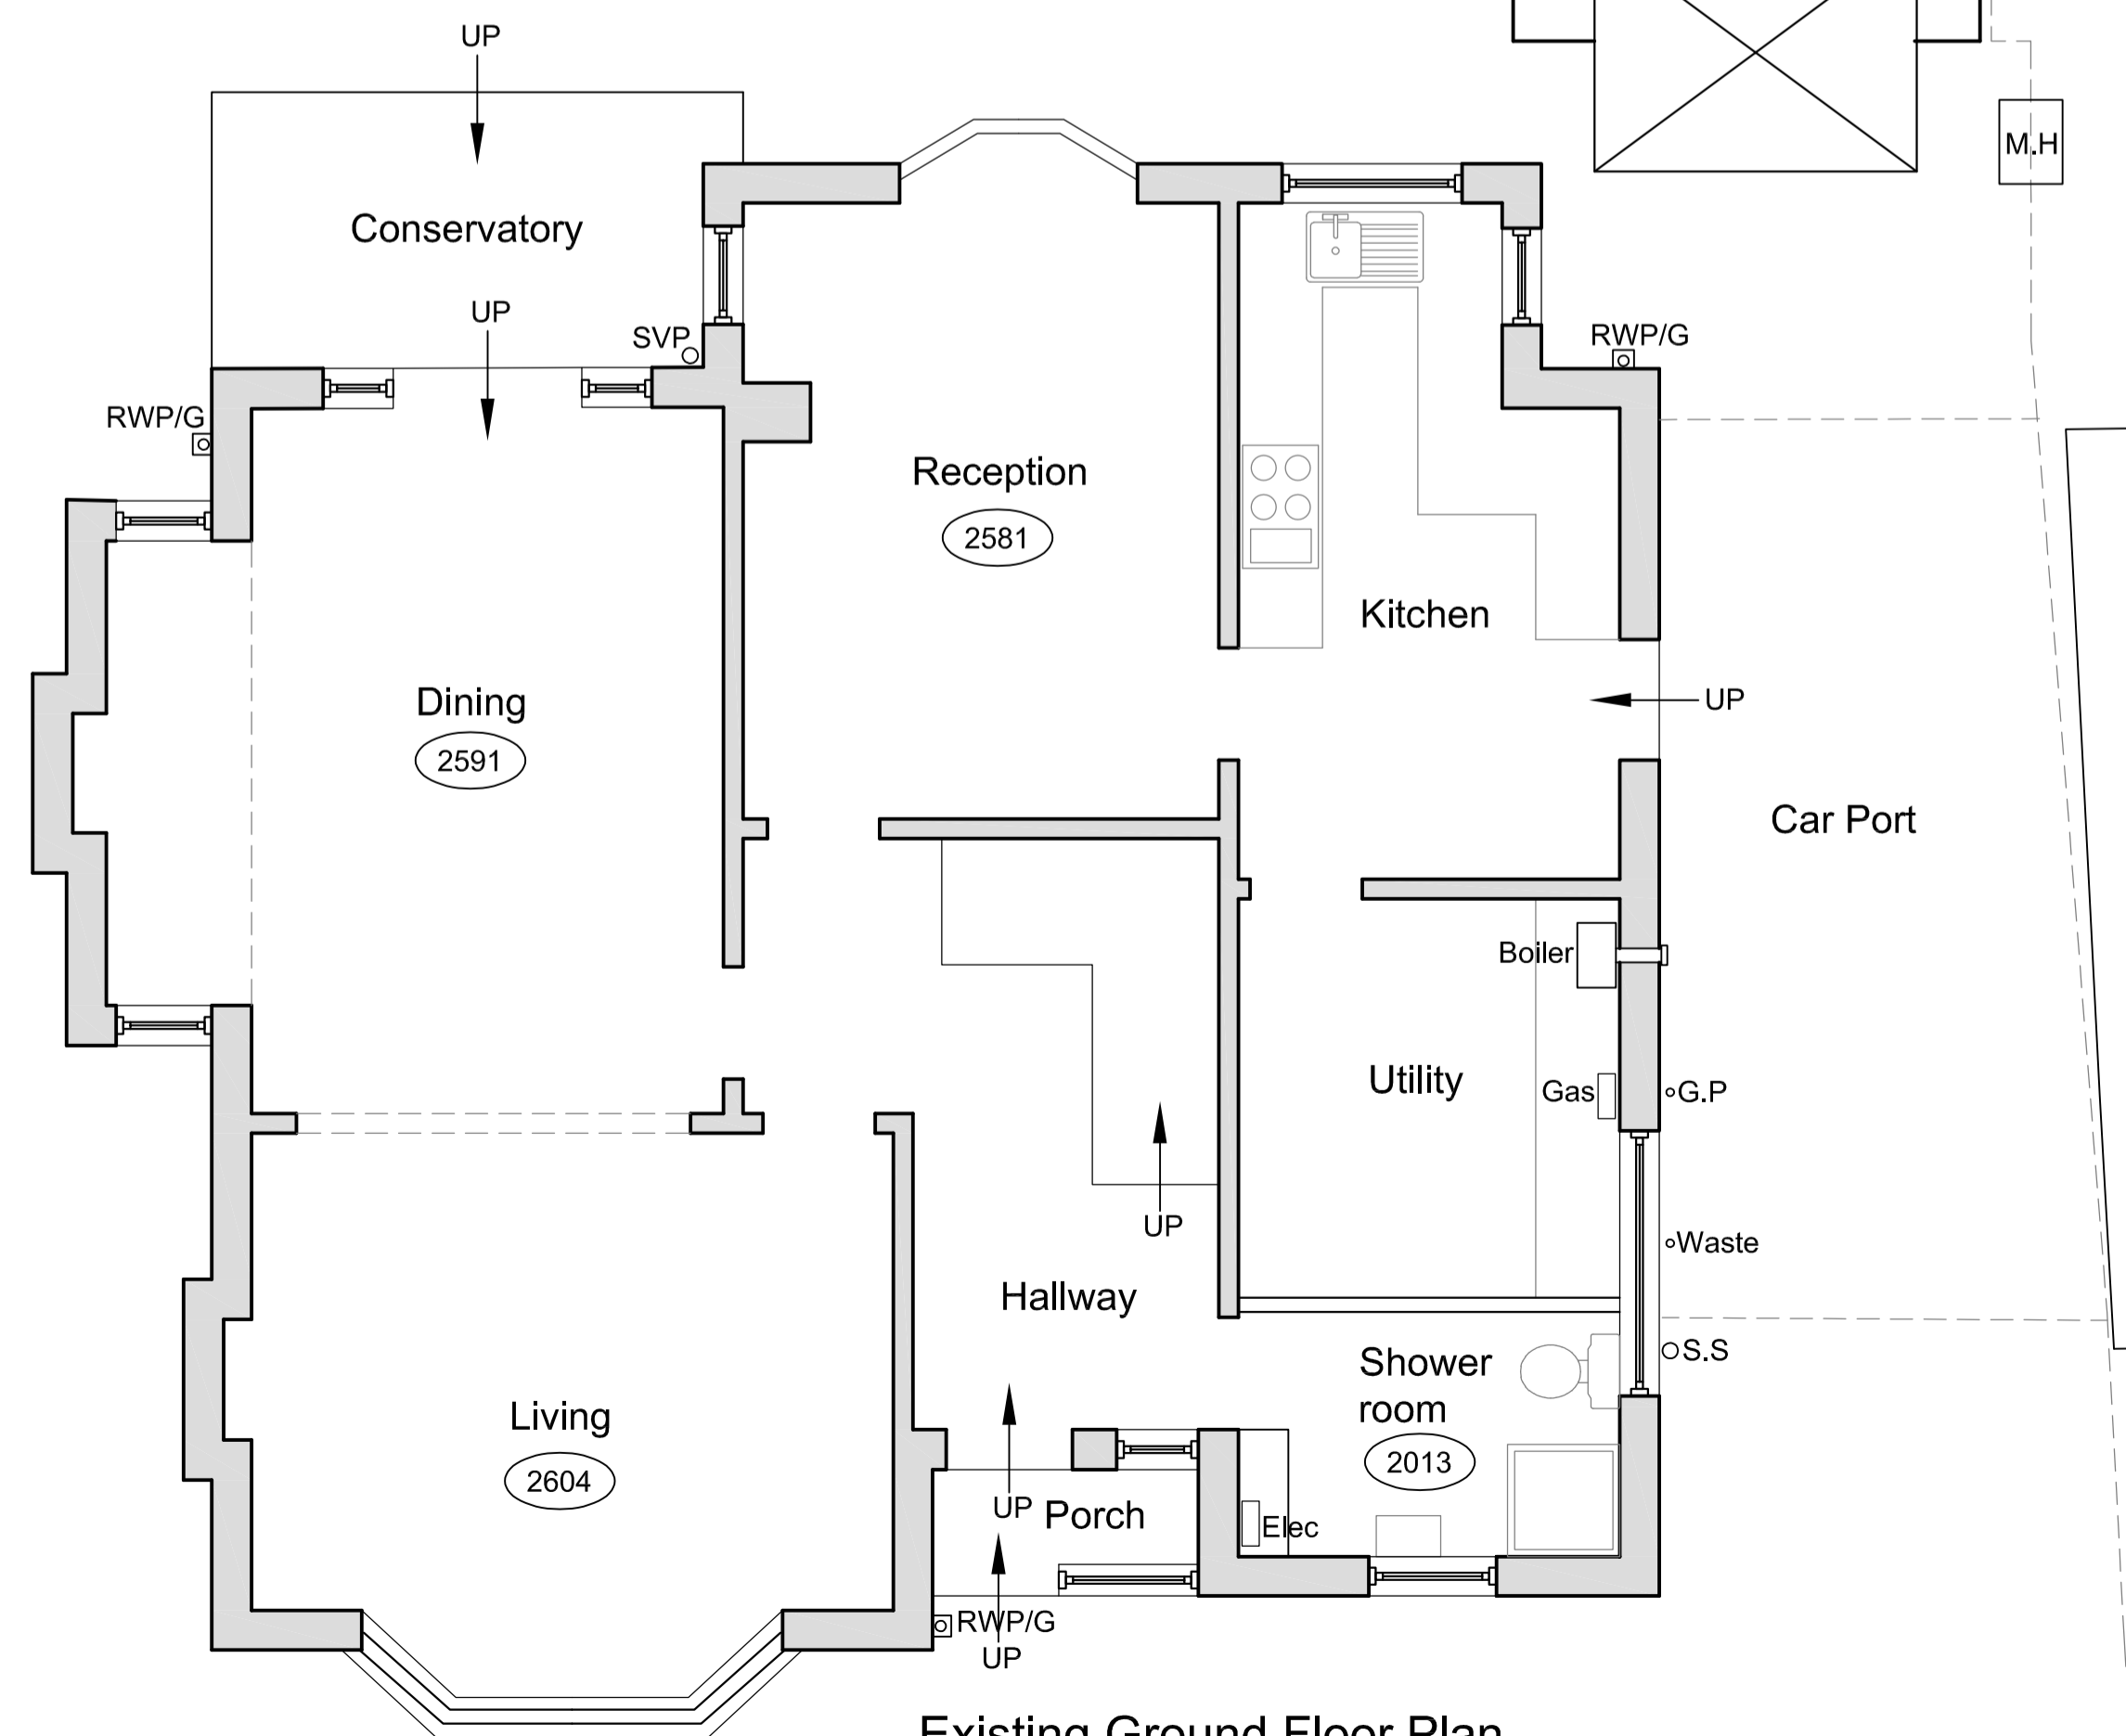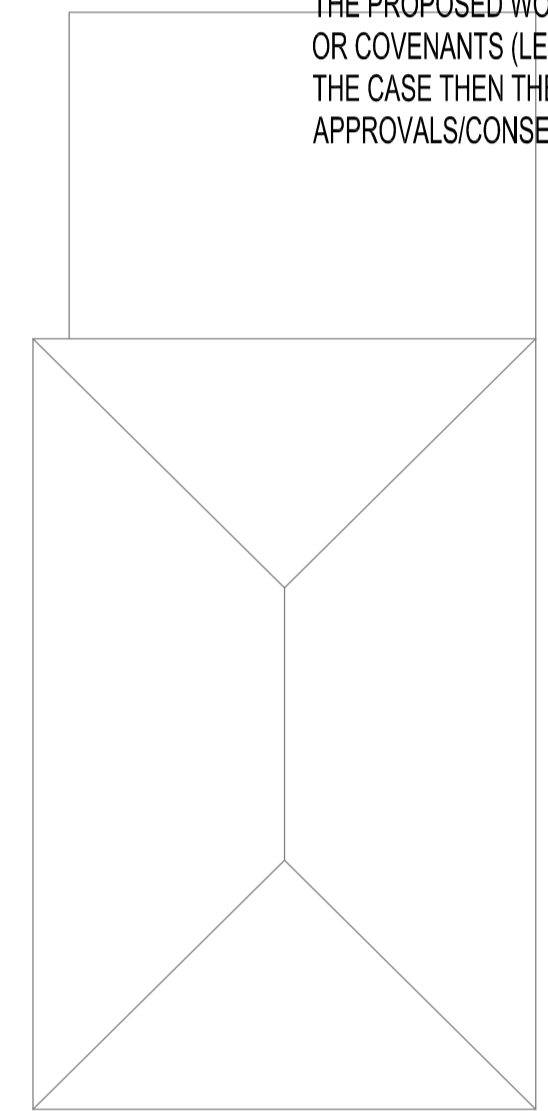

Existing Ground Floor Plan

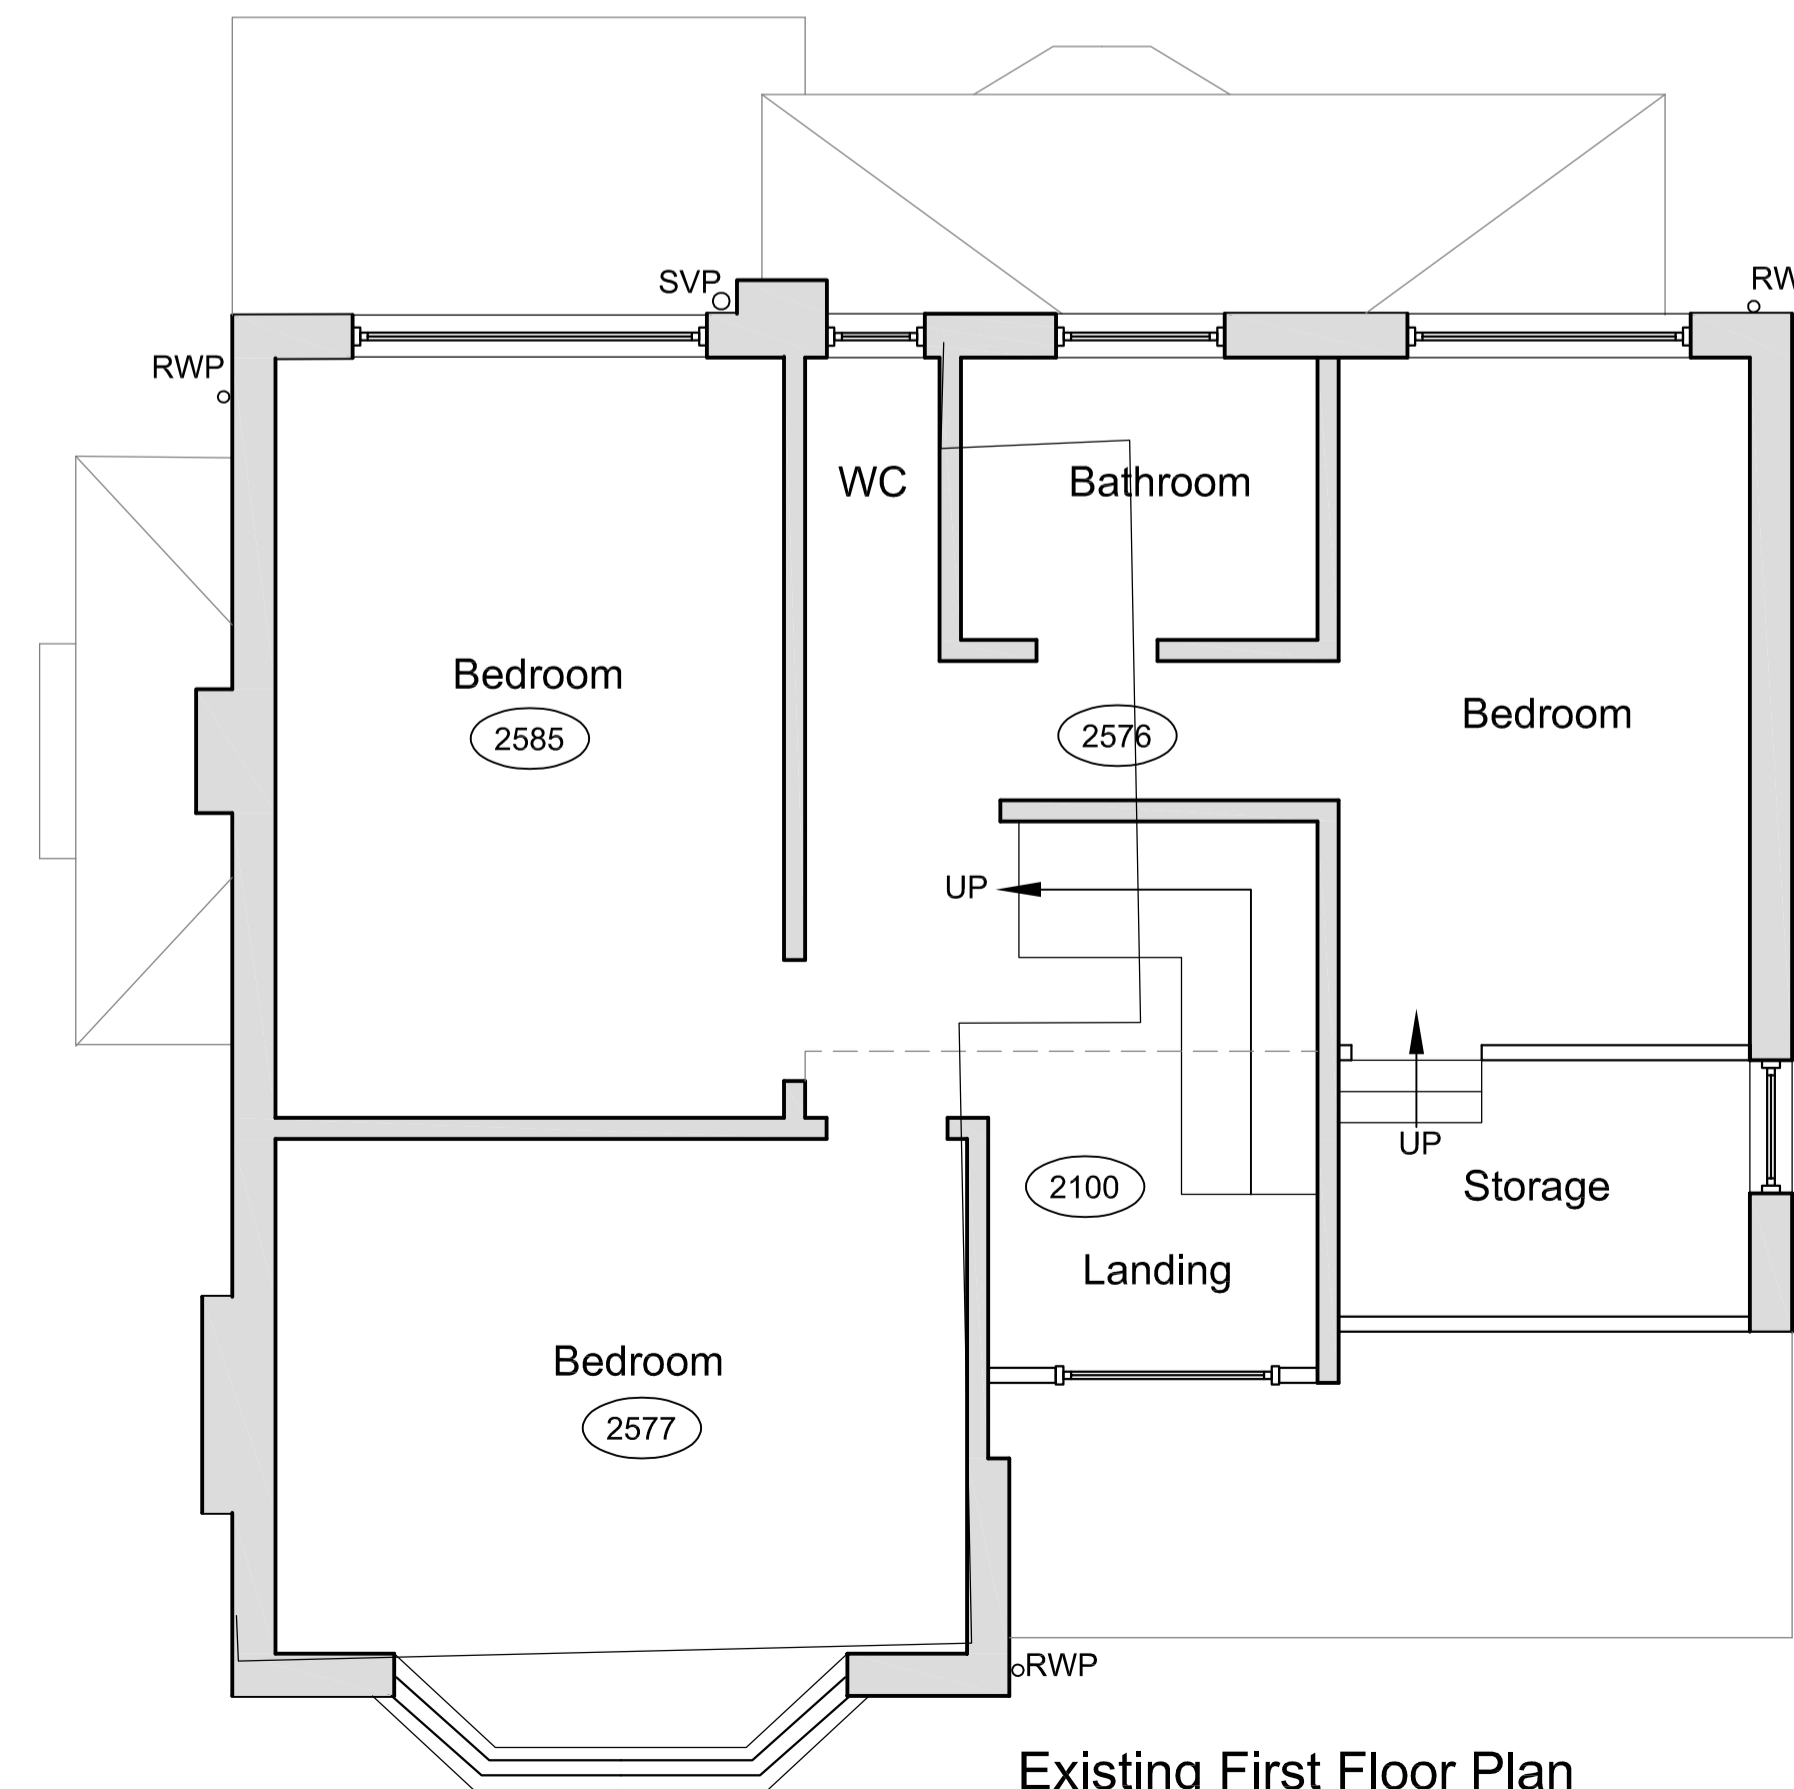

Existing First Floor Plan

notes

- do not scale from this drawing - use figured dimensions only
- read in conjunction with all other consultants/specialists drawings. report any discrepancies before affected work commences
- all setting out dimensions to be checked on site by contractor before work commences
- this drawing remains copyright of 4mation architecture. copy/distribute only with consent of author

NOTES:-
THESE DRAWINGS ARE FOR PLANNING PURPOSES ONLY AND SHOULD NOT BE USED FOR CONSTRUCTION.

CLIENT MUST BE AWARE THAT QUOTATIONS FROM BUILDERS WHO ARE PRICING FROM THIS PLANNING DRAWING MAY AND WILL VARY QUITE CONSIDERABLY.

UNDER NO CIRCUMSTANCES WILL THE DRAUGHTS MAN BE LIABLE FOR ERRORS THAT MAY OCCUR DURING AND/OR AFTER CONSTRUCTION.

IT IS THE APPLICANTS SOLE RESPONSIBILITY TO CHECK THAT THE PROPOSED WORKS DO NOT CONTRAVENE ANY CONDITIONS OR COVENANTS (LEASE HOLDINGS ETC.) IF THIS SHOULD BE THE CASE THEN THE APPLICANT MAY NEED TO SEEK APPROVALS/CONSENT FROM THE APPROPRIATE BODIES.

project:
153 Stanley Road
Cheadle Hulme
Cheadle
SK8 6RF

client:
Mrs S Idrees

dwg:
Existing Plan and
Elevations



project no: 954
dwg no: 01
dwg date:26/04/23
dwg scale:1:100
dwg revision:



4mation architecture

www.4mation-architecture.com



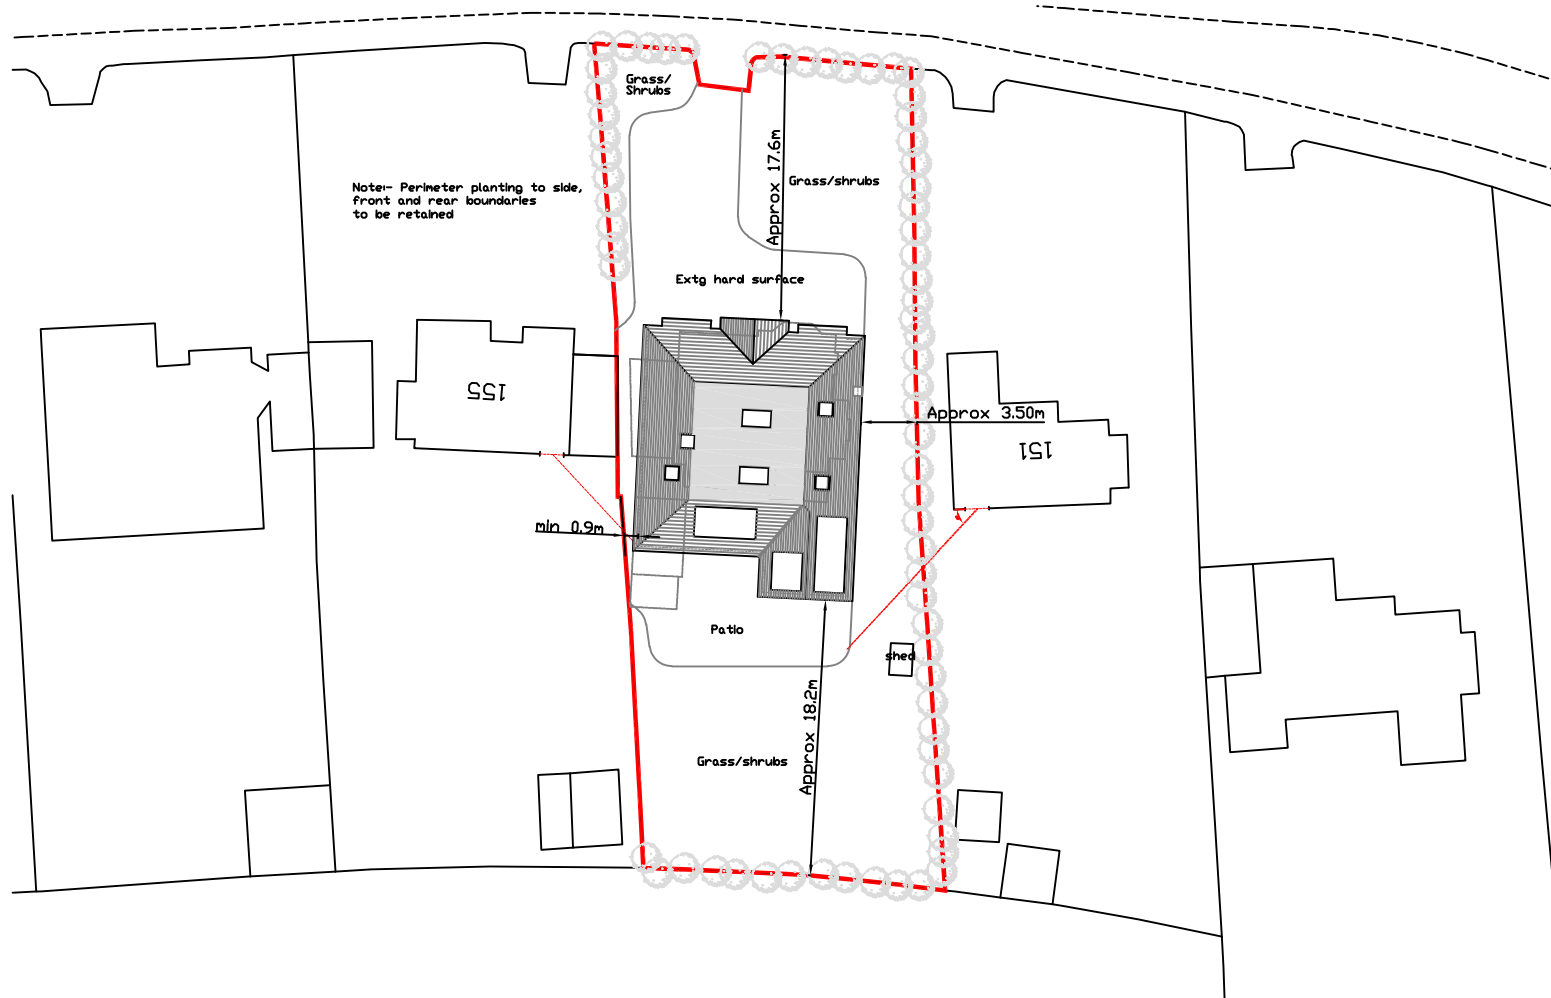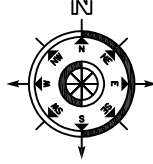

153 Stanley Road
Cheadle Hulme
Cheadle
SK8 6RF

Proposed Block Plan - 1:500 **B**

notes




- do not scale from this drawing - use figured dimensions only
- read in conjunction with all other consultants/specialists drawings. report any discrepancies before affected work commences
- all setting out dimensions to be checked on site by contractor before work commences
- this drawing remains copyright of 4mation architecture. copy/distribute only with consent of author

NOTES:-
THESE DRAWINGS ARE FOR PLANNING PURPOSES ONLY AND SHOULD NOT BE USED FOR CONSTRUCTION.


CLIENT MUST BE AWARE THAT QUOTATIONS FROM BUILDERS WHO ARE PRICING FROM THIS PLANNING DRAWING MAY AND WILL VARY QUITE CONSIDERABLY.

UNDER NO CIRCUMSTANCES WILL THE DRAUGHTS MAN BE LIABLE FOR ERRORS THAT MAY OCCUR DURING AND/OR AFTER CONSTRUCTION.

IT IS THE APPLICANTS SOLE RESPONSIBILITY TO CHECK THAT THE PROPOSED WORKS DO NOT CONTRAVENE ANY CONDITIONS OR COVENANTS (LEASE HOLDINGS ETC.) IF THIS SHOULD BE THE CASE THEN THE APPLICANT MAY NEED TO SEEK APPROVALS/CONSENT FROM THE APPROPRIATE BODIES.

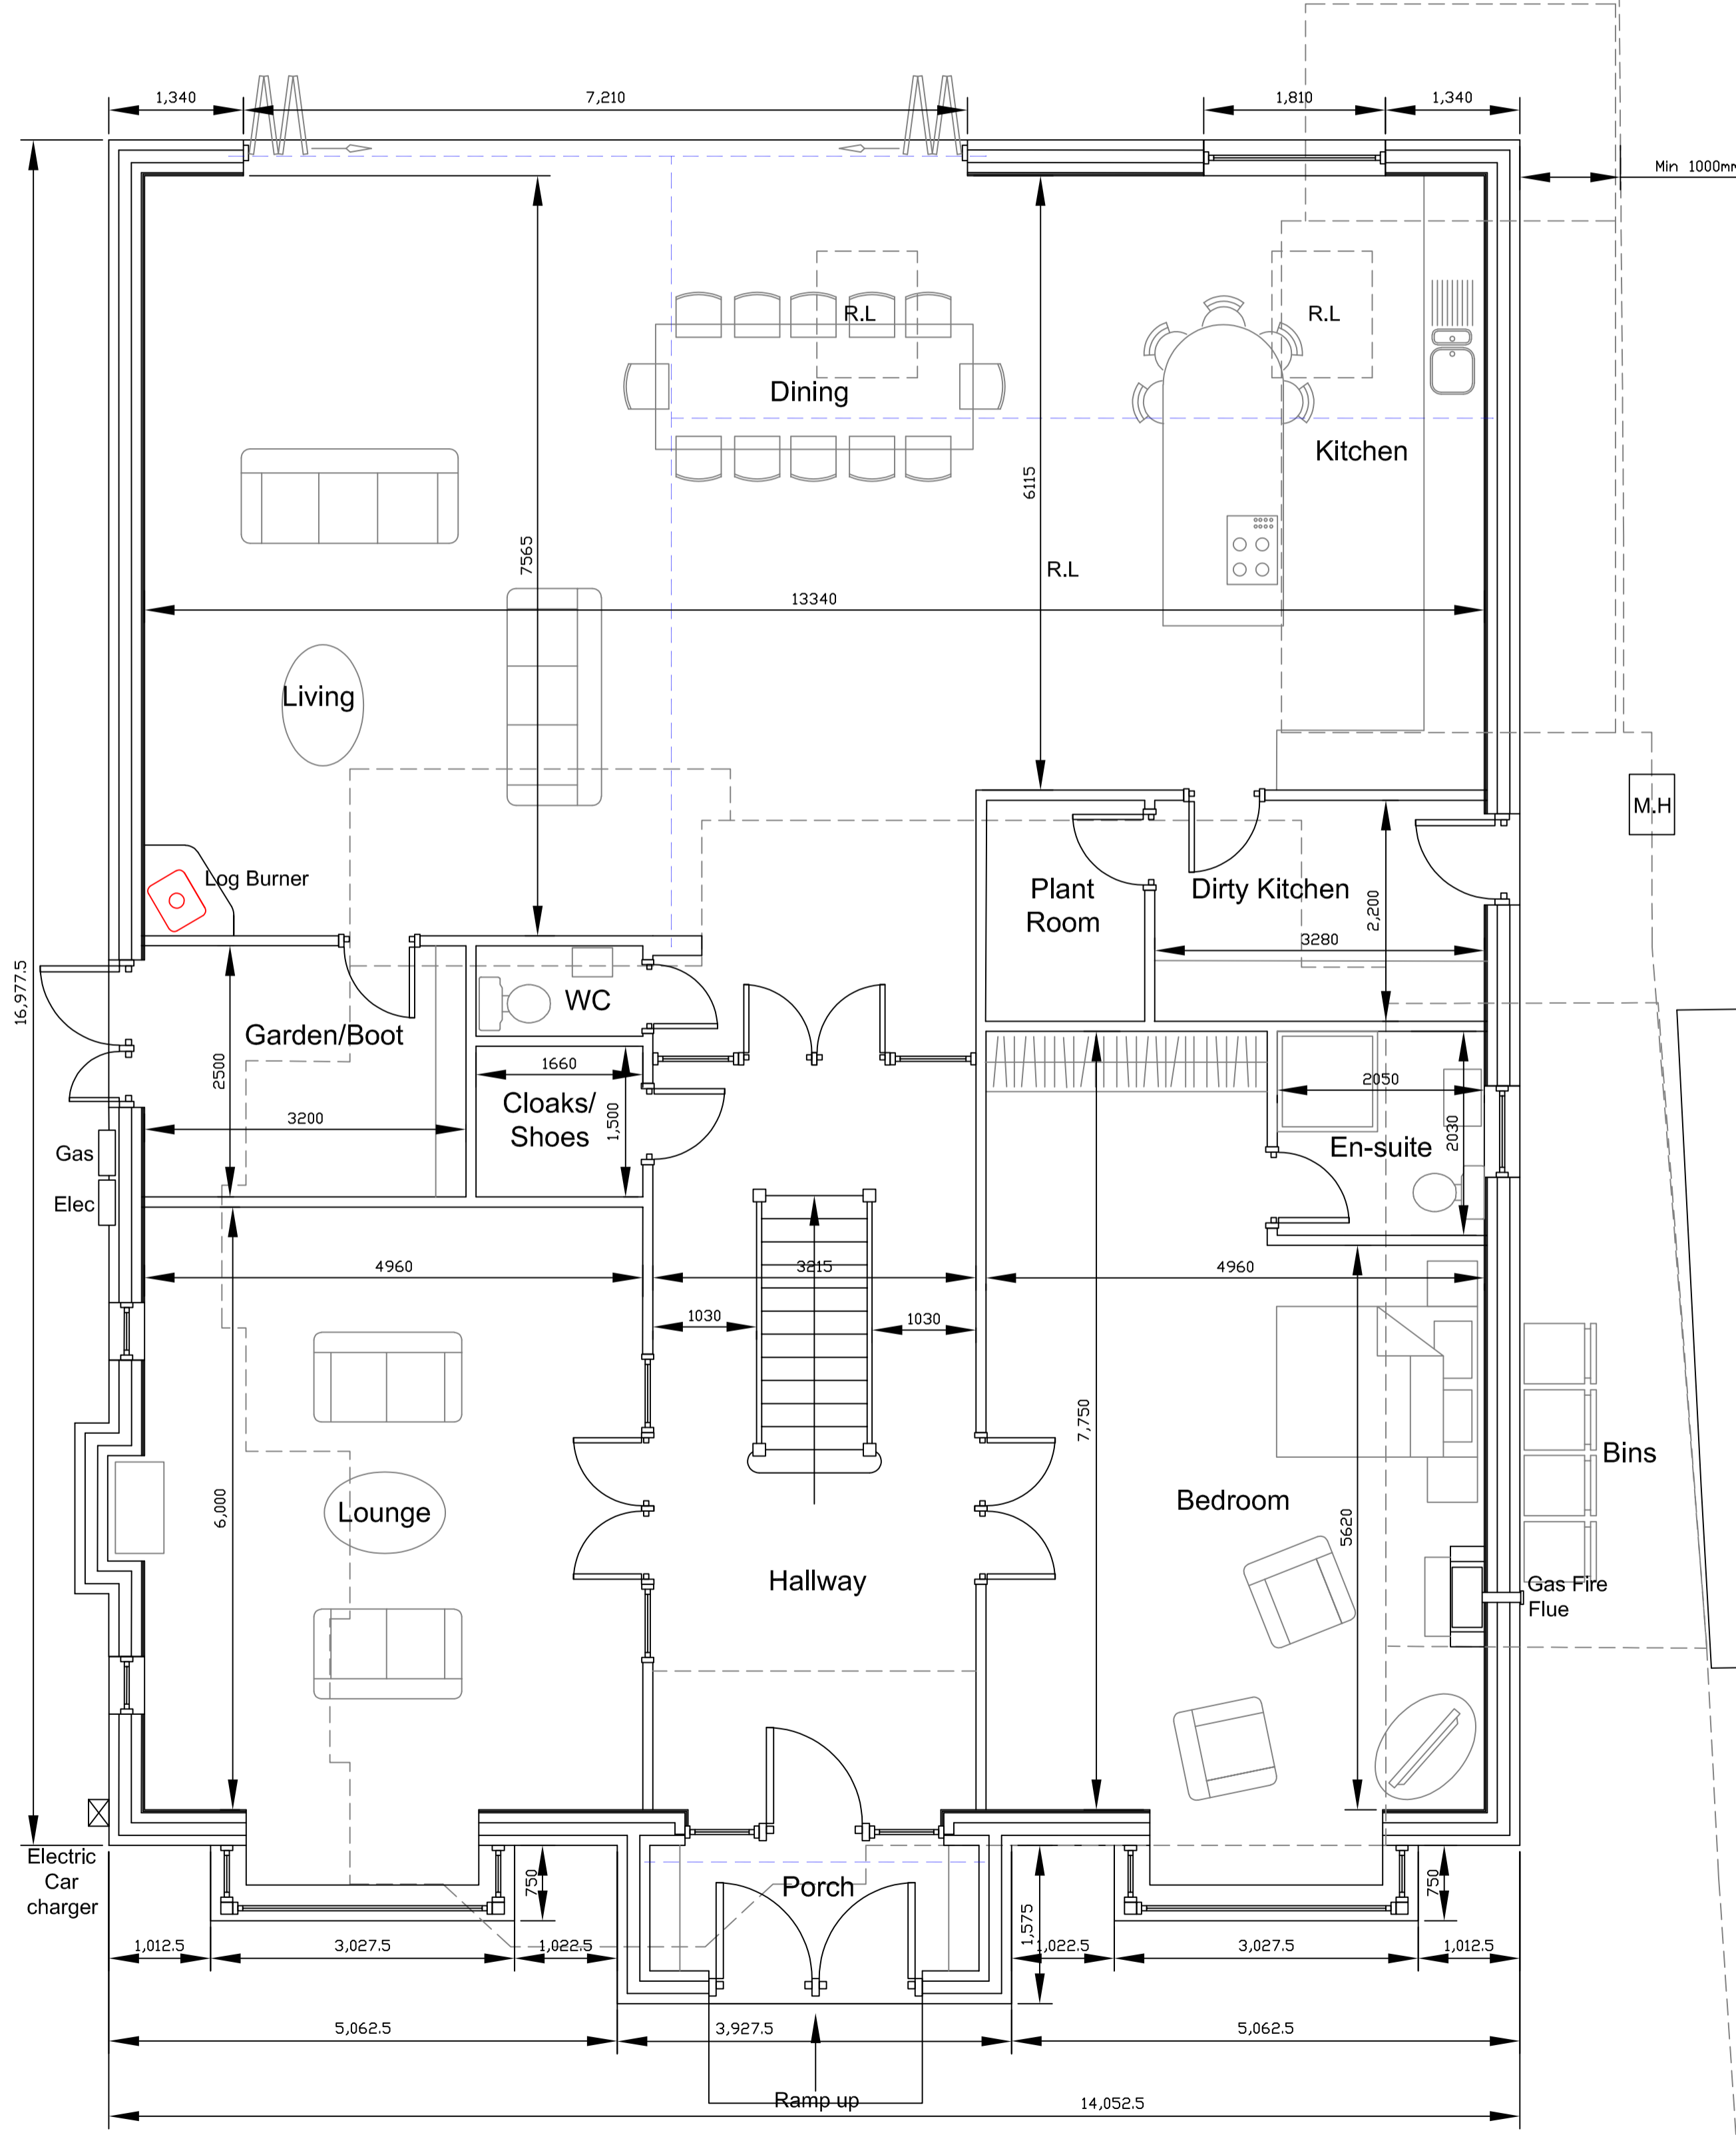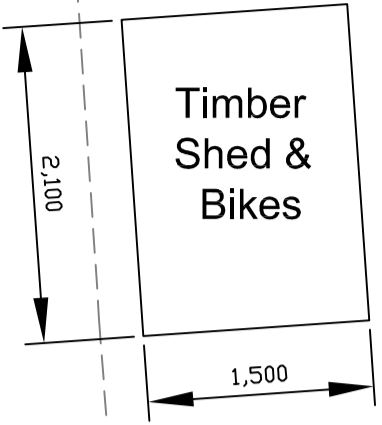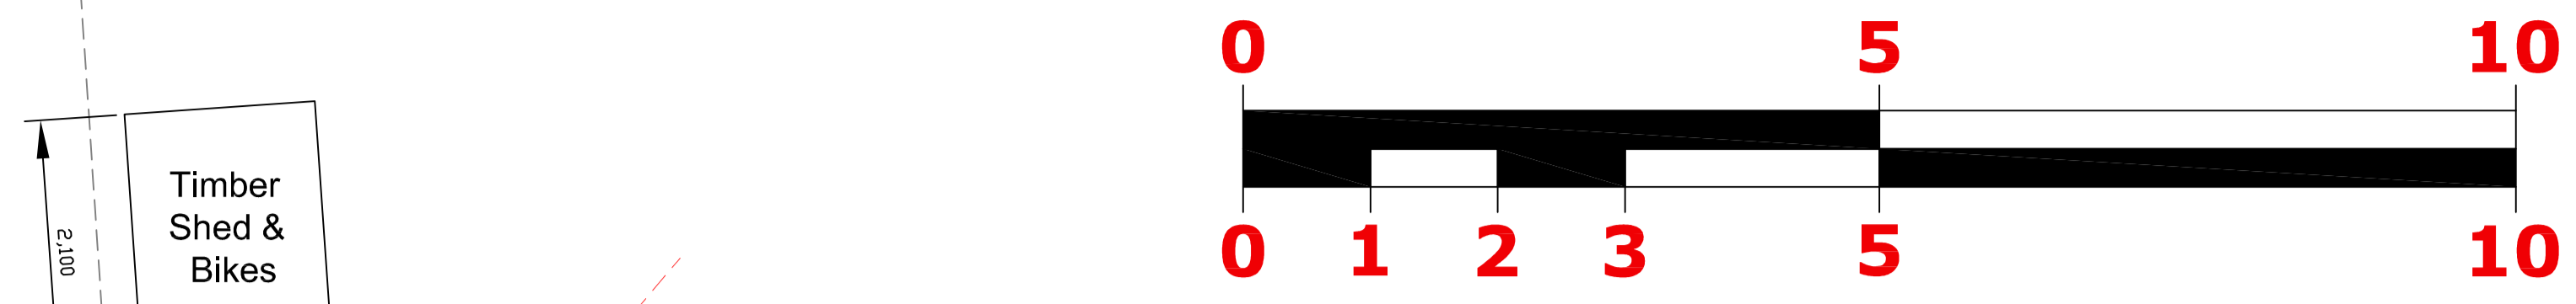

Proposed Ground Floor Plan

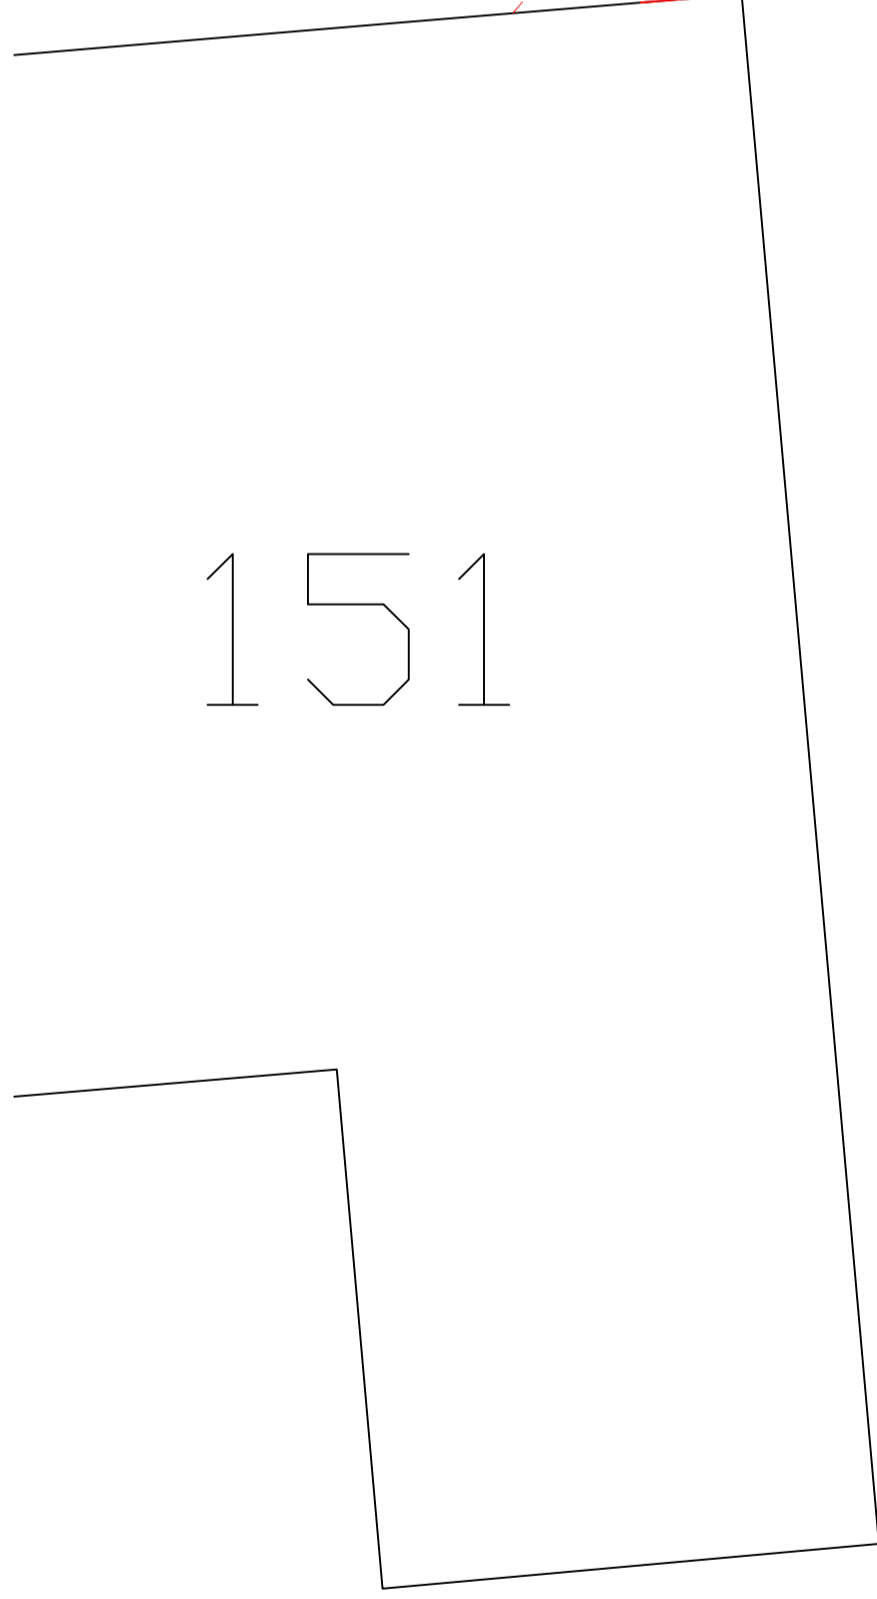

project:
153 Stanley Road
Cheadle Hulme
Cheadle
SK8 6RF

client:
Mrs S Idrees

dwg:
Proposed Ground
Floor Plan

project no: 954

dwg no: 02

dwg date: 30/05/23

dwg scale: 1:50

dwg revision: C

4mation architecture

www.4mation-architecture.com



notes


1. do not scale from this drawing - use figured dimensions only
2. read in conjunction with all other consultants/specialists drawings. report any discrepancies before affected work commences
3. all setting out dimensions to be checked on site by contractor before work commences
4. this drawing remains copyright of 4mation architecture. copy/distribute only with consent of author

NOTES:-
THESE DRAWINGS ARE FOR PLANNING PURPOSES ONLY AND SHOULD NOT BE USED FOR CONSTRUCTION .


CLIENT MUST BE AWARE THAT QUOTATIONS FROM BUILDERS WHO ARE PRICING FROM THIS PLANNING DRAWING MAY AND WILL VARY QUITE CONSIDERABLY.

UNDER NO CIRCUMSTANCES WILL THE DRAUGHTS MAN BE LIABLE FOR ERRORS THAT MAY OCCUR DURING AND/OR AFTER CONSTRUCTION.

IT IS THE APPLICANTS SOLE RESPONSIBILITY TO CHECK THAT THE PROPOSED WORKS DO NOT CONTRAVENE ANY CONDITIONS OR COVENANTS (LEASE HOLDINGS ETC.) IF THIS SHOULD BE THE CASE THEN THE APPLICANT MAY NEED TO SEEK APPROVALS/CONSENT FROM THE APPROPRIATE BODIES.

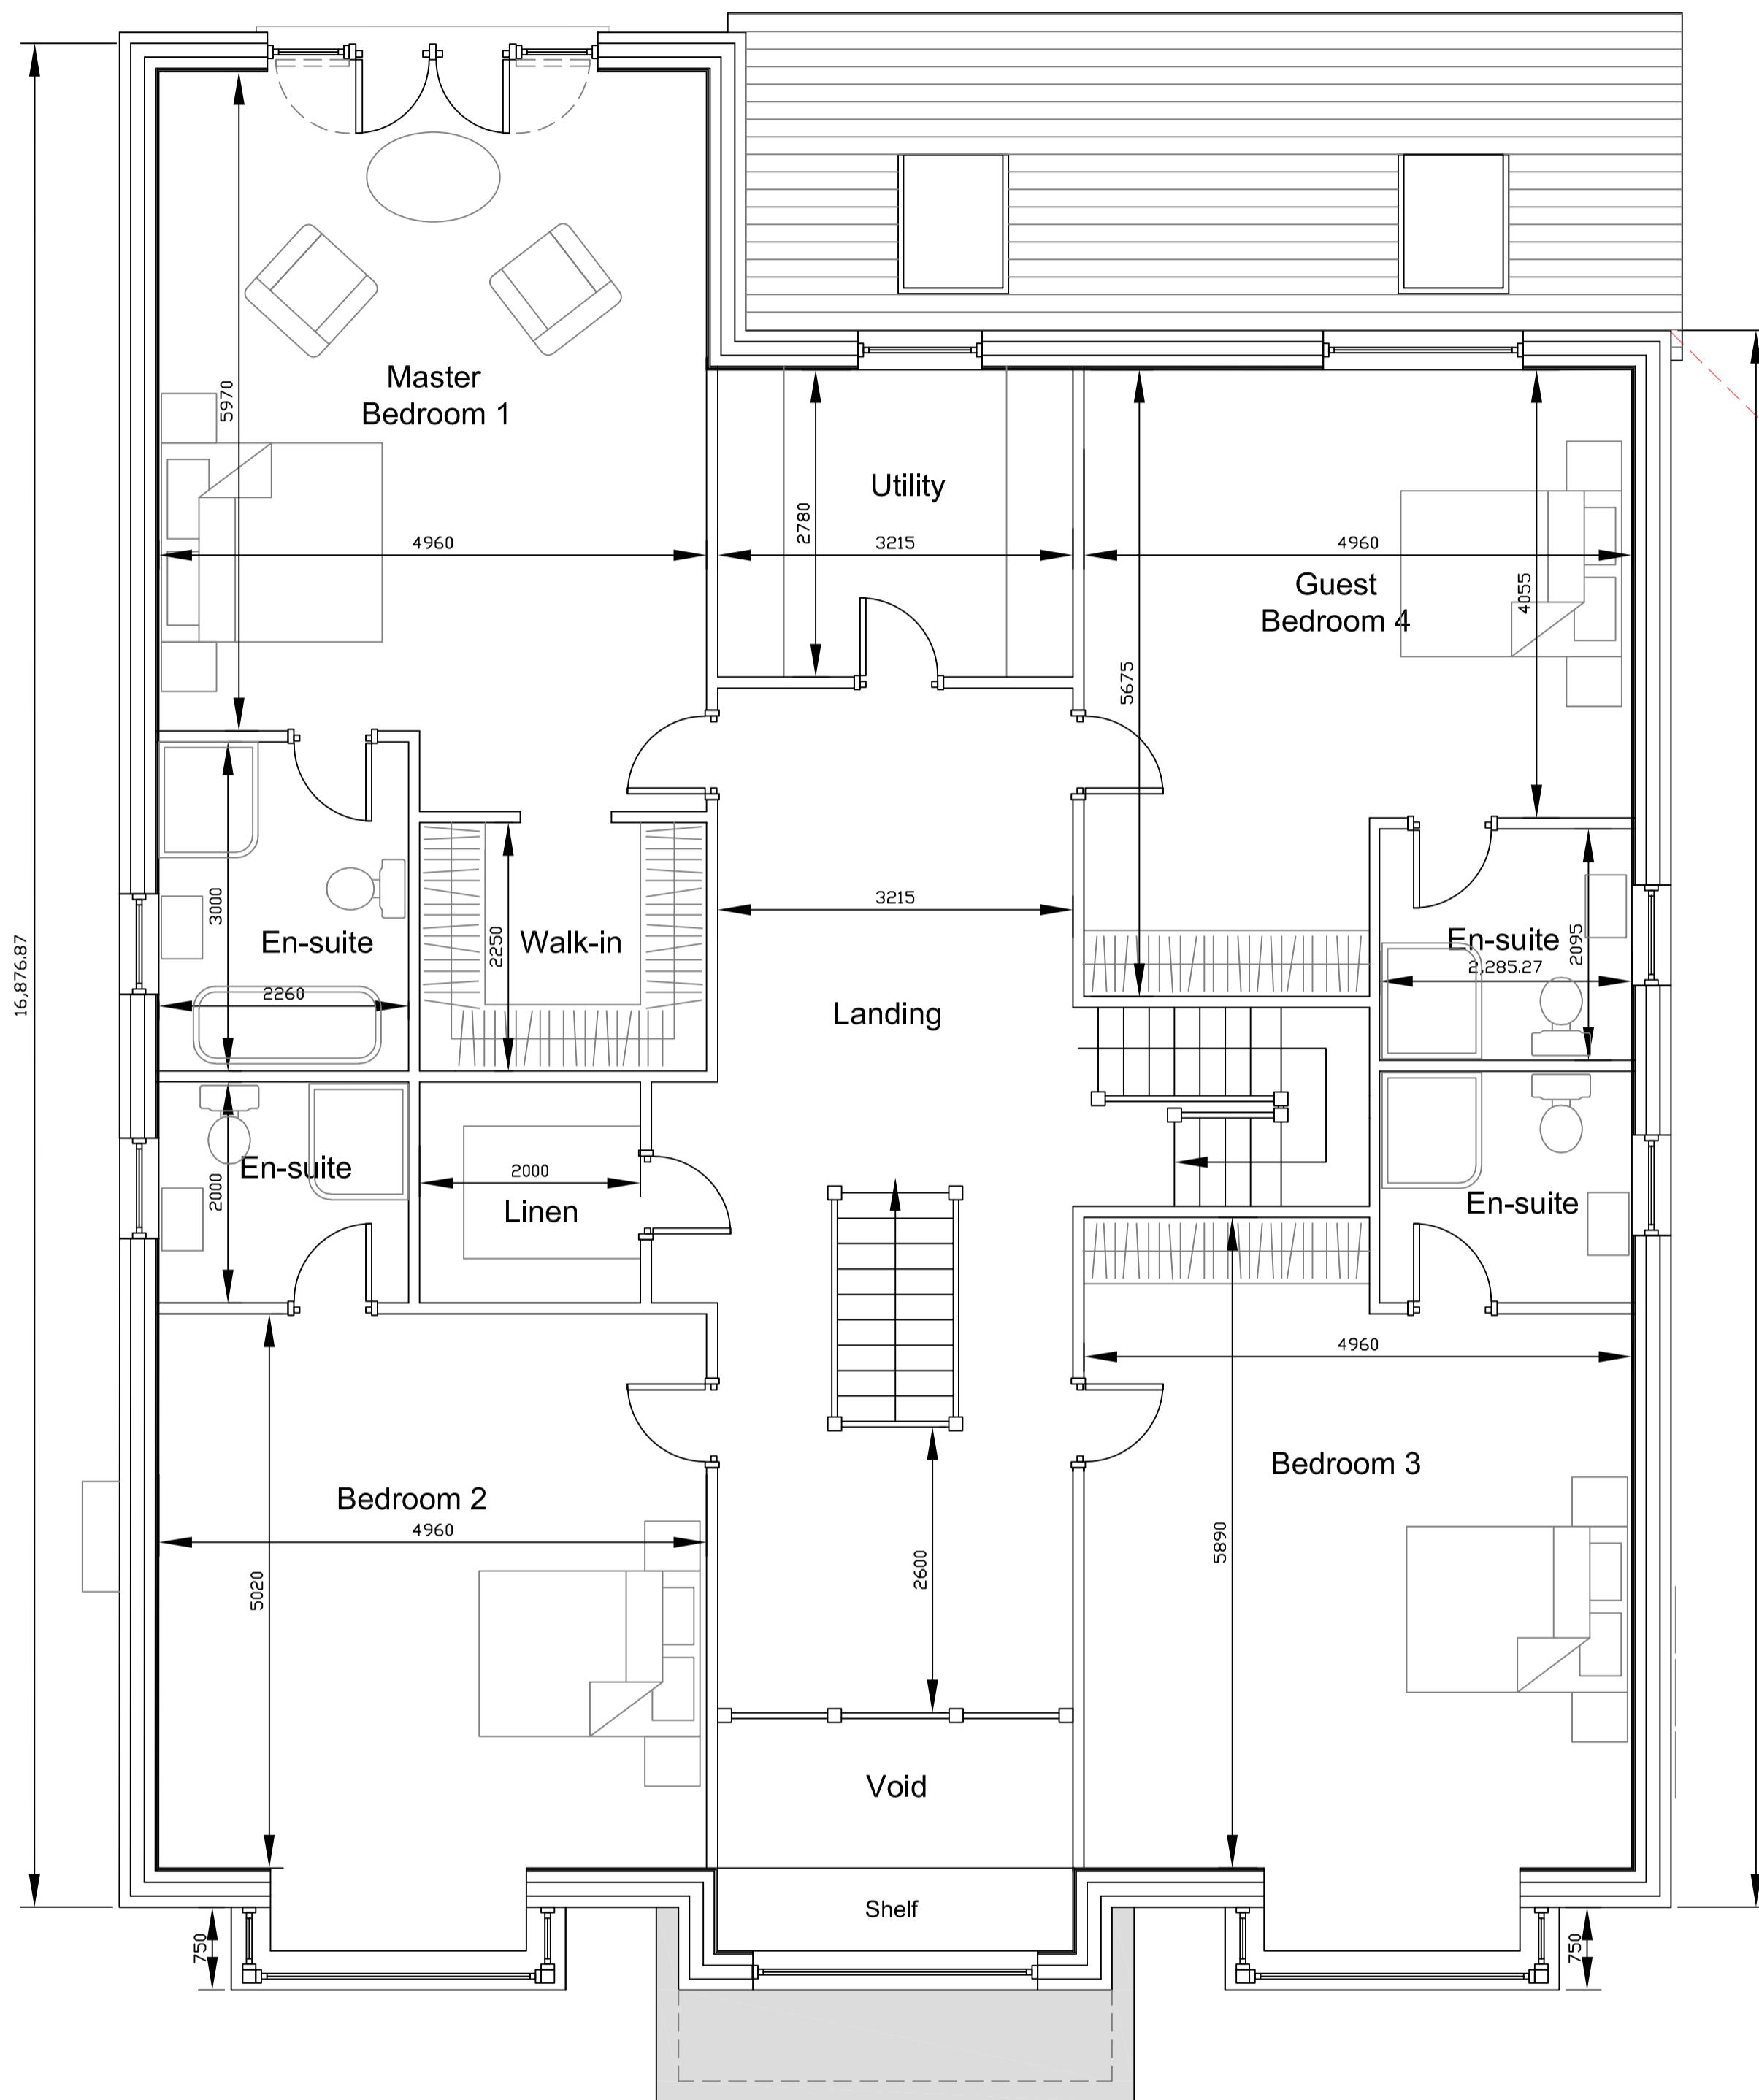

Proposed First Floor Plan

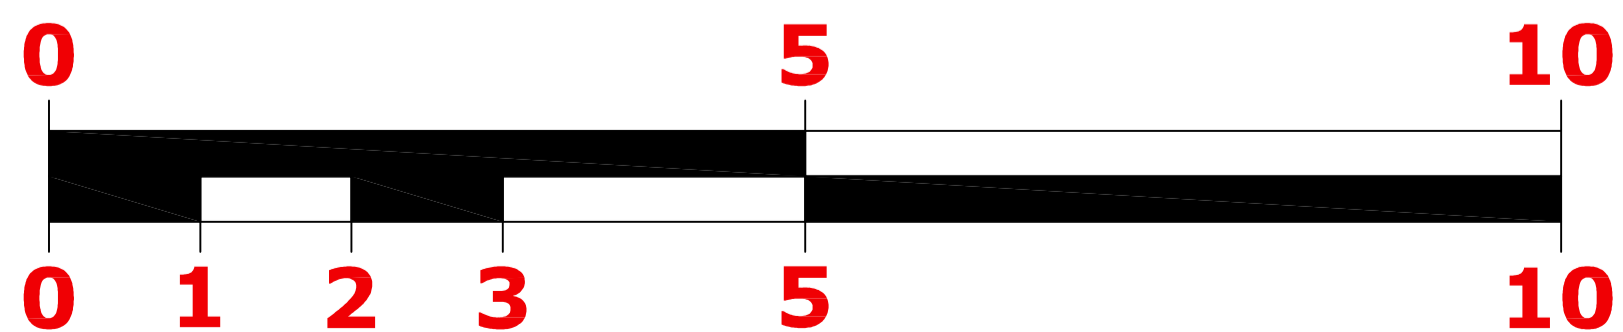

151

155

project:
153 Stanley Road
Cheadle Hulme
Cheadle
SK8 6RF

client:
Mrs S Idrees

dwg:
Proposed First
Floor Plan

project no: 954

dwg no: 03

dwg date:30/05/23

dwg scale:1:50

dwg revision: B

4mation architecture

www.4mation-architecture.com

©

notes


- do not scale from this drawing - use figured dimensions only
- read in conjunction with all other consultants/specialists drawings. report any discrepancies before affected work commences
- all setting out dimensions to be checked on site by contractor before work commences
- this drawing remains copyright of 4mation architecture. copy/distribute only with consent of author

NOTES:-
THESE DRAWINGS ARE FOR PLANNING PURPOSES ONLY AND SHOULD NOT BE USED FOR CONSTRUCTION.



CLIENT MUST BE AWARE THAT QUOTATIONS FROM BUILDERS WHO ARE PRICING FROM THIS PLANNING DRAWING MAY AND WILL VARY QUITE CONSIDERABLY.

UNDER NO CIRCUMSTANCES WILL THE DRAUGHTS MAN BE LIABLE FOR ERRORS THAT MAY OCCUR DURING AND/OR AFTER CONSTRUCTION.



IT IS THE APPLICANTS SOLE RESPONSIBILITY TO CHECK THAT THE PROPOSED WORKS DO NOT CONTRAVENE ANY CONDITIONS OR COVENANTS (LEASE HOLDINGS ETC.) IF THIS SHOULD BE THE CASE THEN THE APPLICANT MAY NEED TO SEEK APPROVALS/CONSENT FROM THE APPROPRIATE BODIES.

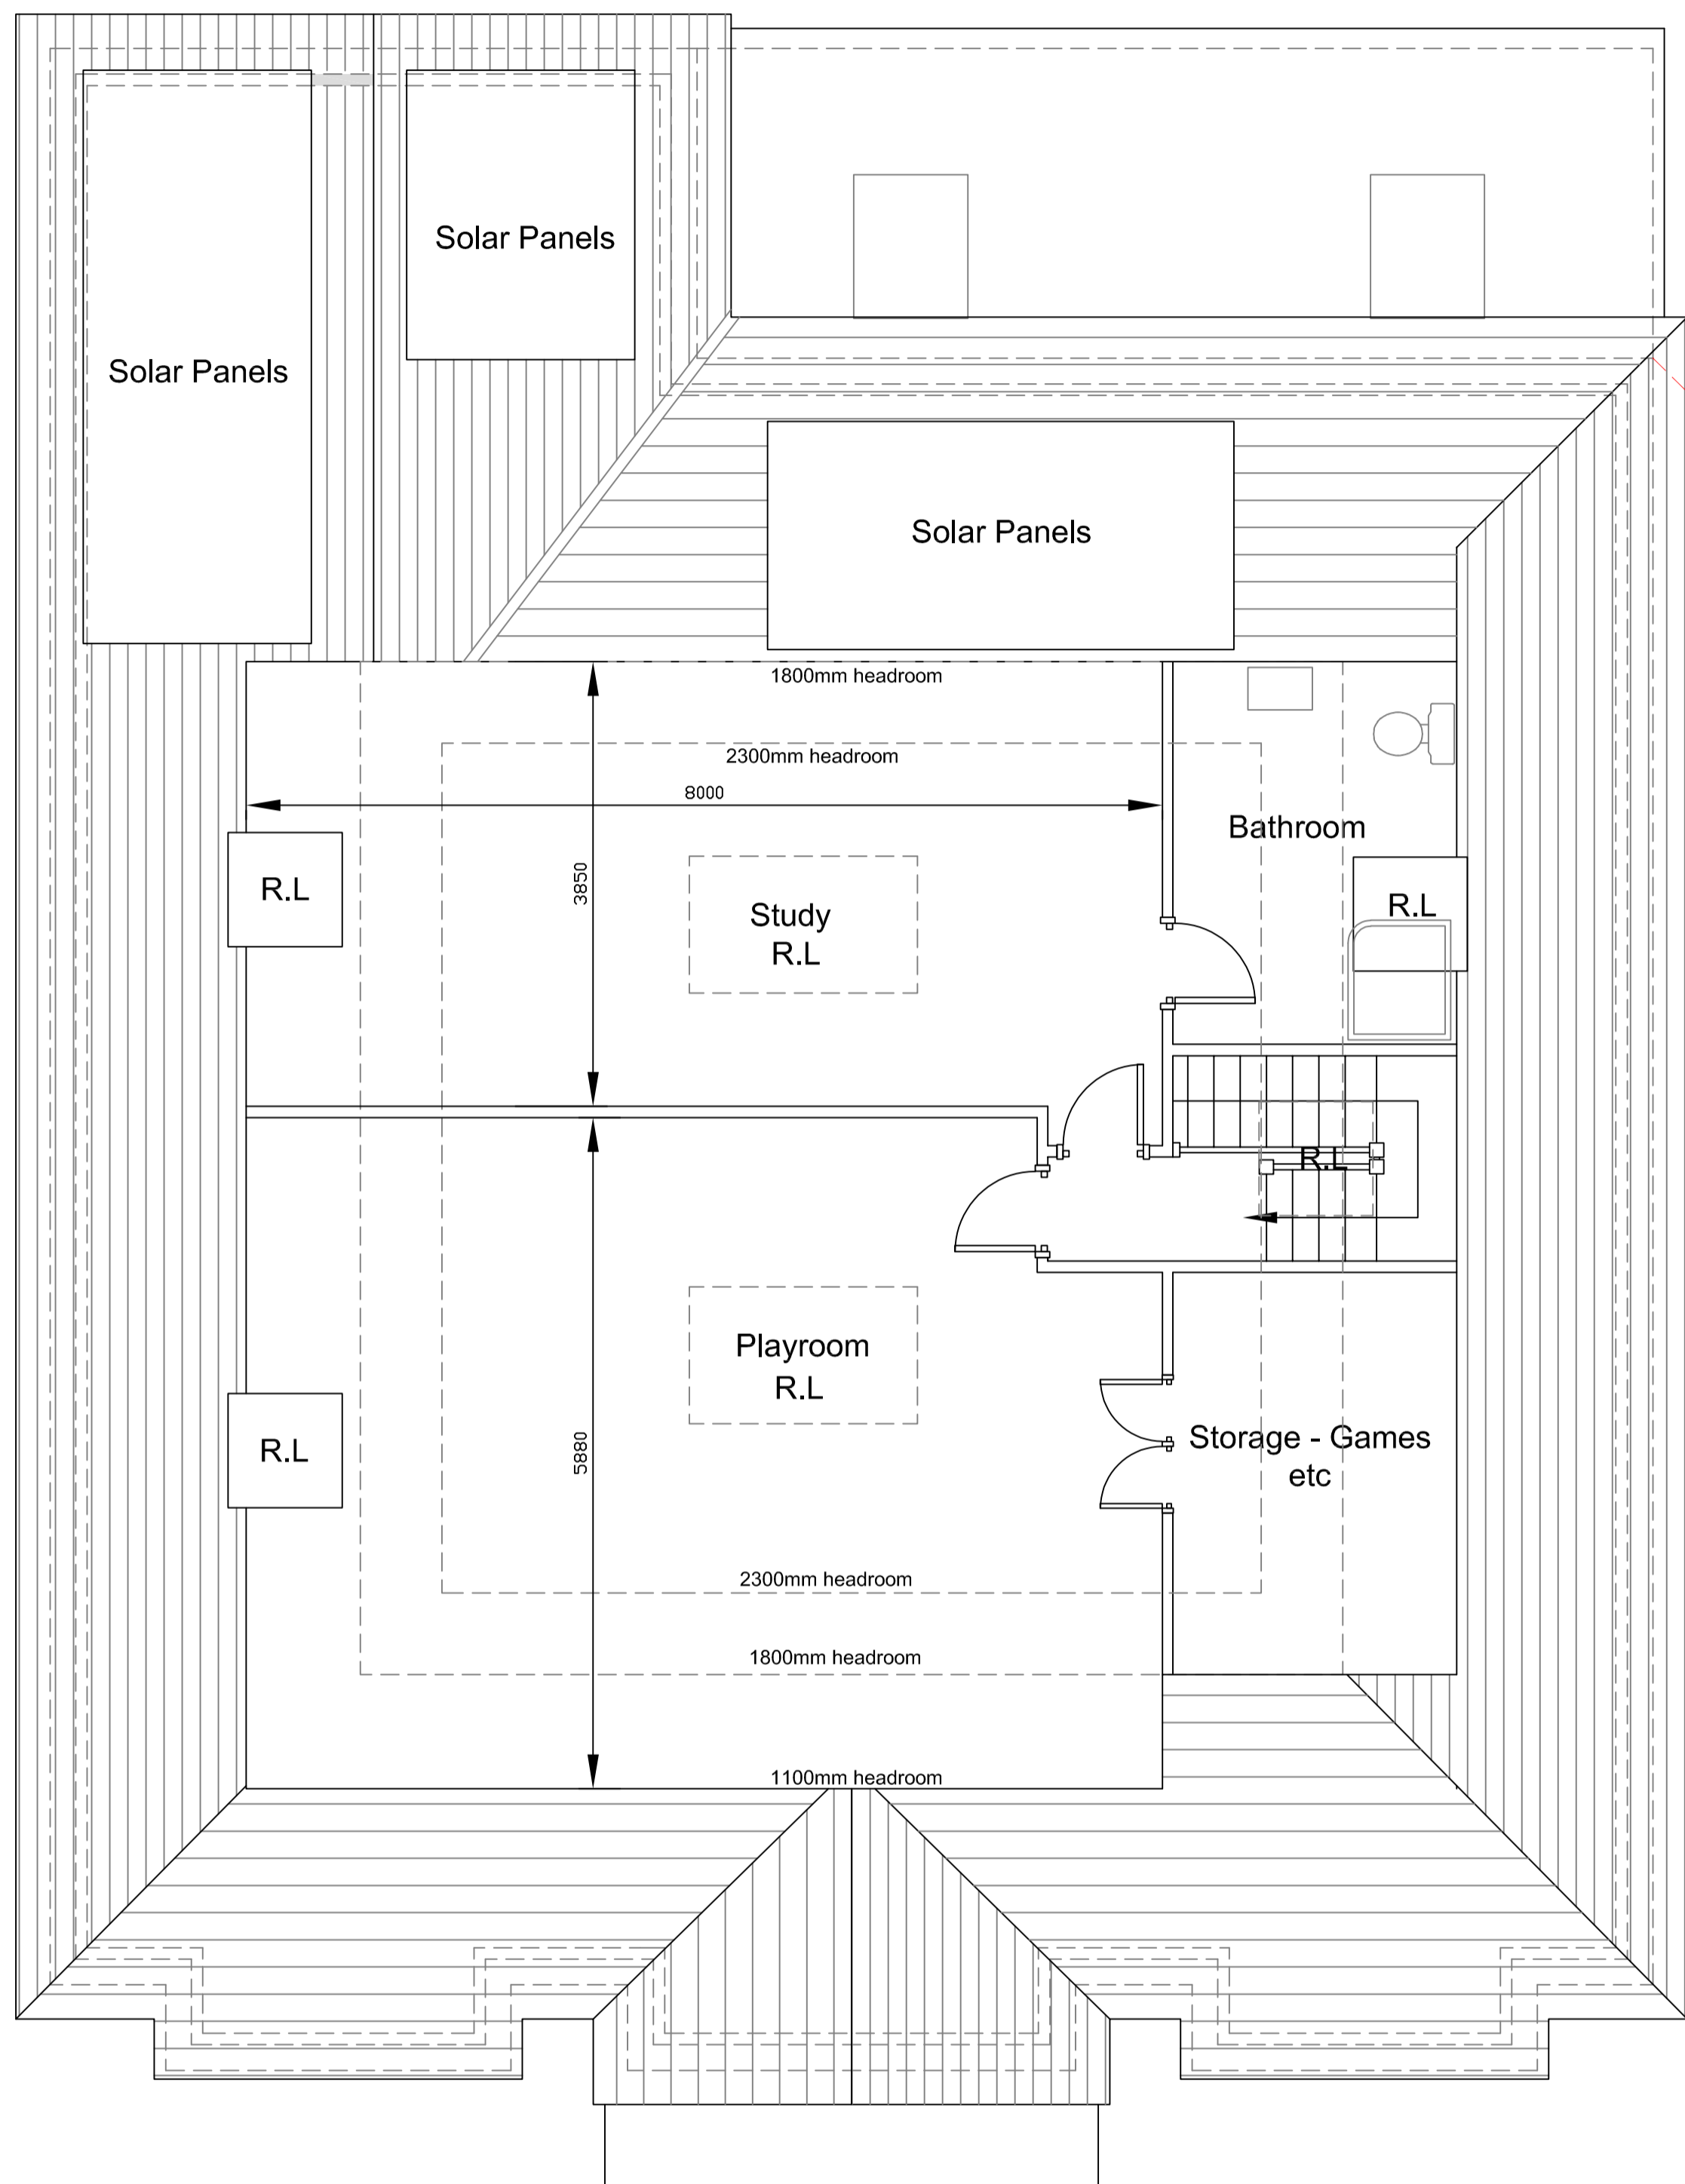

Proposed Second Floor Plan

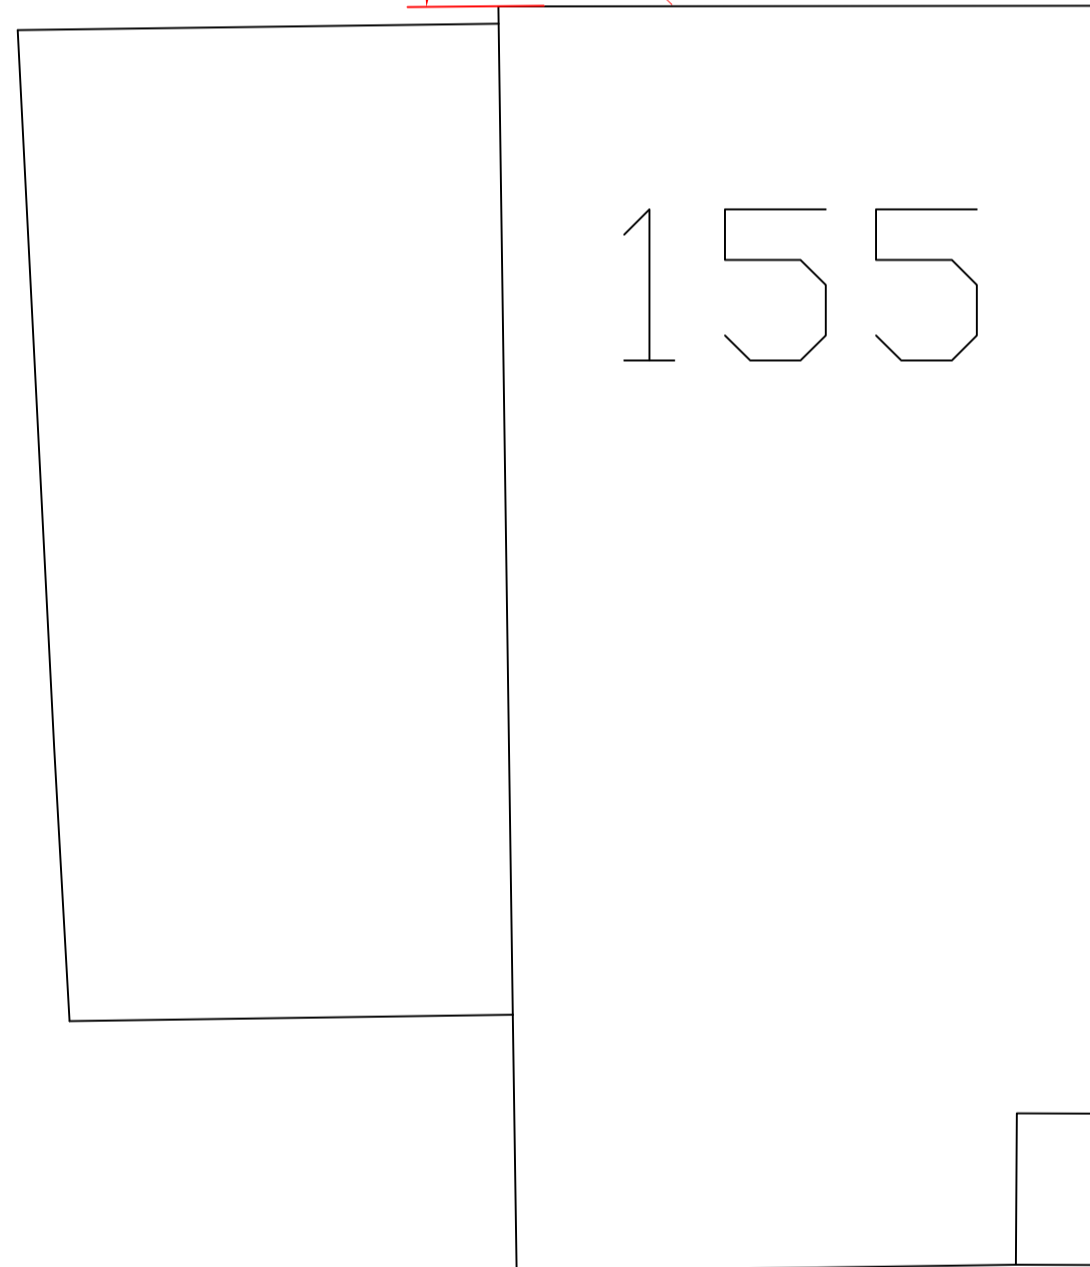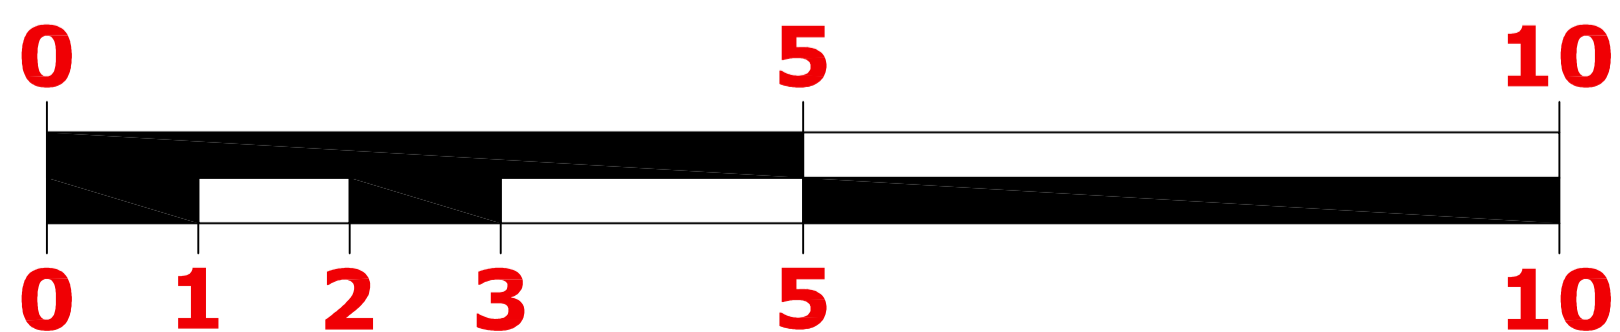

Proposed Front Elevation

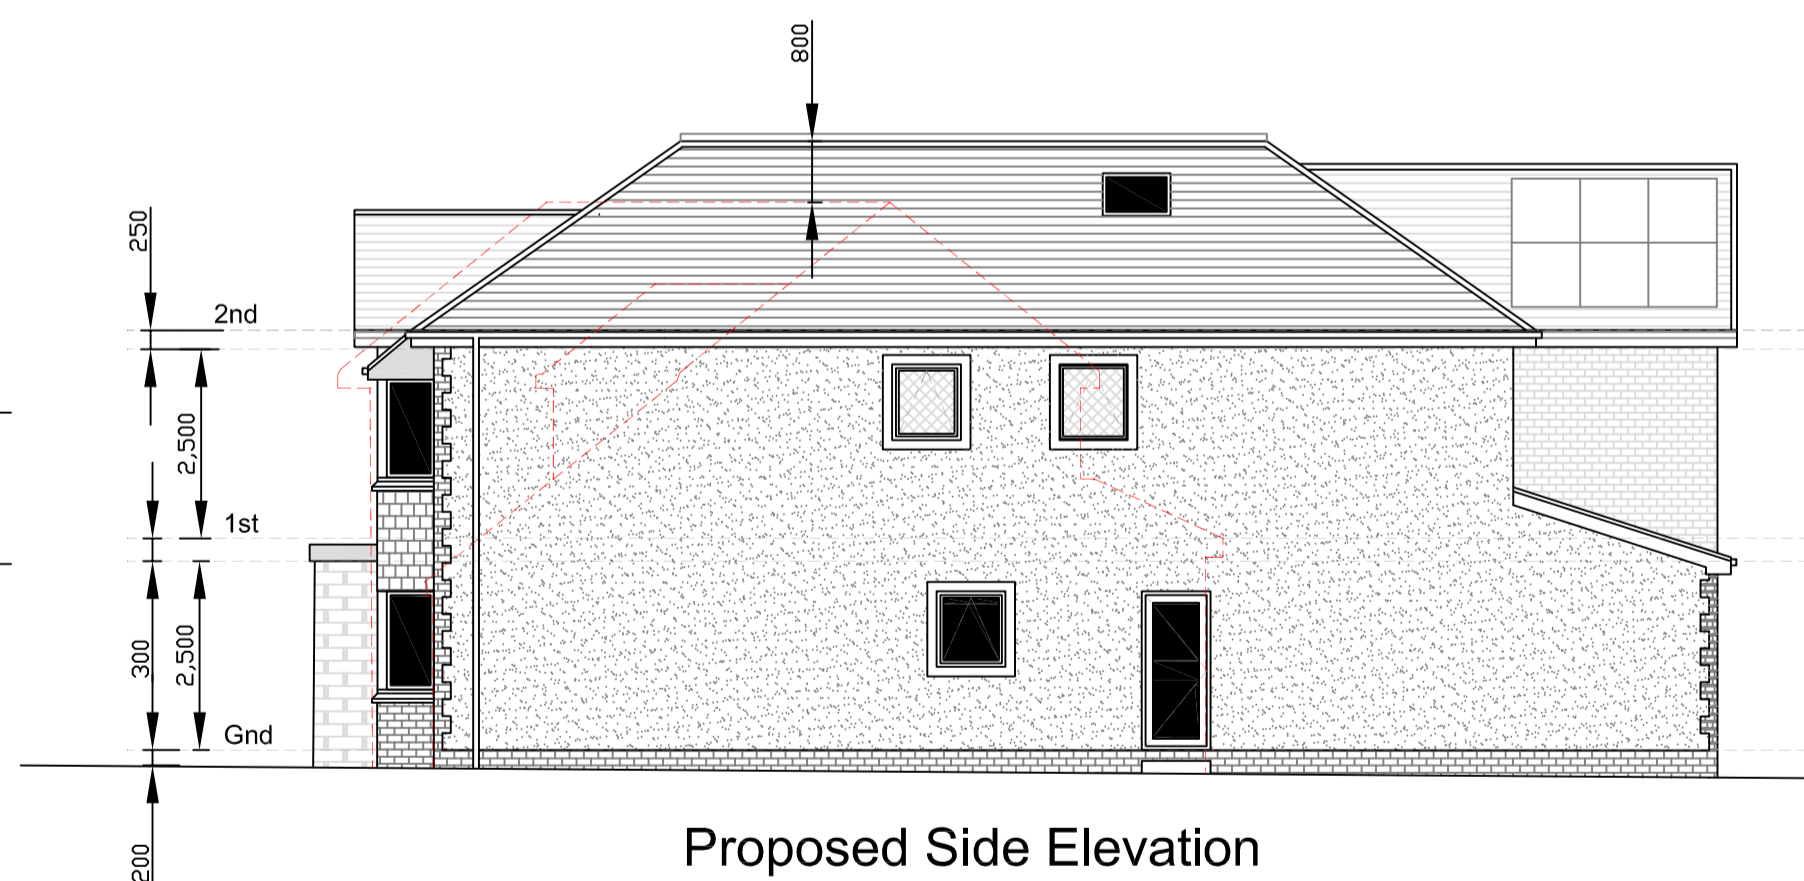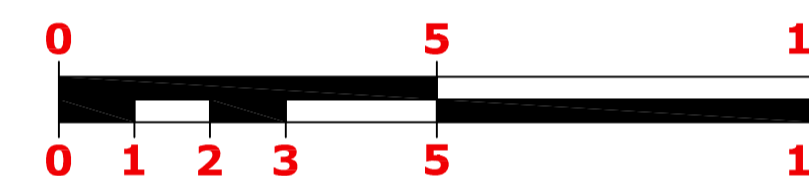

Proposed Side Elevation

- Marley Plain Concrete Blue/Black tiles
- K-Rend colour off white or similar
- Brickwork - Weinerberger Hathaway Brindle
- Stone
- vertical tiling to match roof
- Obscured windows

project:
153 Stanley Road
Cheadle Hulme
Cheadle
SK8 6RF

client:
Mrs S Idrees

dwg:
Proposed Second
Floor Plan &
Elevations
project no: 954

dwg no: 04

dwg date:30/05/23

dwg scale:1:50/100

dwg revision: F

4mation architecture

www.4mation-architecture.com

©

notes


1. do not scale from this drawing - use figured dimensions only
2. read in conjunction with all other consultants/specialists drawings. report any discrepancies before affected work commences
3. all setting out dimensions to be checked on site by contractor before work commences
4. this drawing remains copyright of 4mation architecture. copy/distribute only with consent of author

NOTES:-
THESE DRAWINGS ARE FOR PLANNING PURPOSES ONLY AND SHOULD NOT BE USED FOR CONSTRUCTION .


CLIENT MUST BE AWARE THAT QUOTATIONS FROM BUILDERS WHO ARE PRICING FROM THIS PLANNING DRAWING MAY AND WILL VARY QUITE CONSIDERABLY.

UNDER NO CIRCUMSTANCES WILL THE DRAUGHTS MAN BE LIABLE FOR ERRORS THAT MAY OCCUR DURING AND/OR AFTER CONSTRUCTION.


IT IS THE APPLICANTS SOLE RESPONSIBILITY TO CHECK THAT THE PROPOSED WORKS DO NOT CONTRAVENE ANY CONDITIONS OR COVENANTS (LEASE HOLDINGS ETC.) IF THIS SHOULD BE THE CASE THEN THE APPLICANT MAY NEED TO SEEK APPROVALS/CONSENT FROM THE APPROPRIATE BODIES.

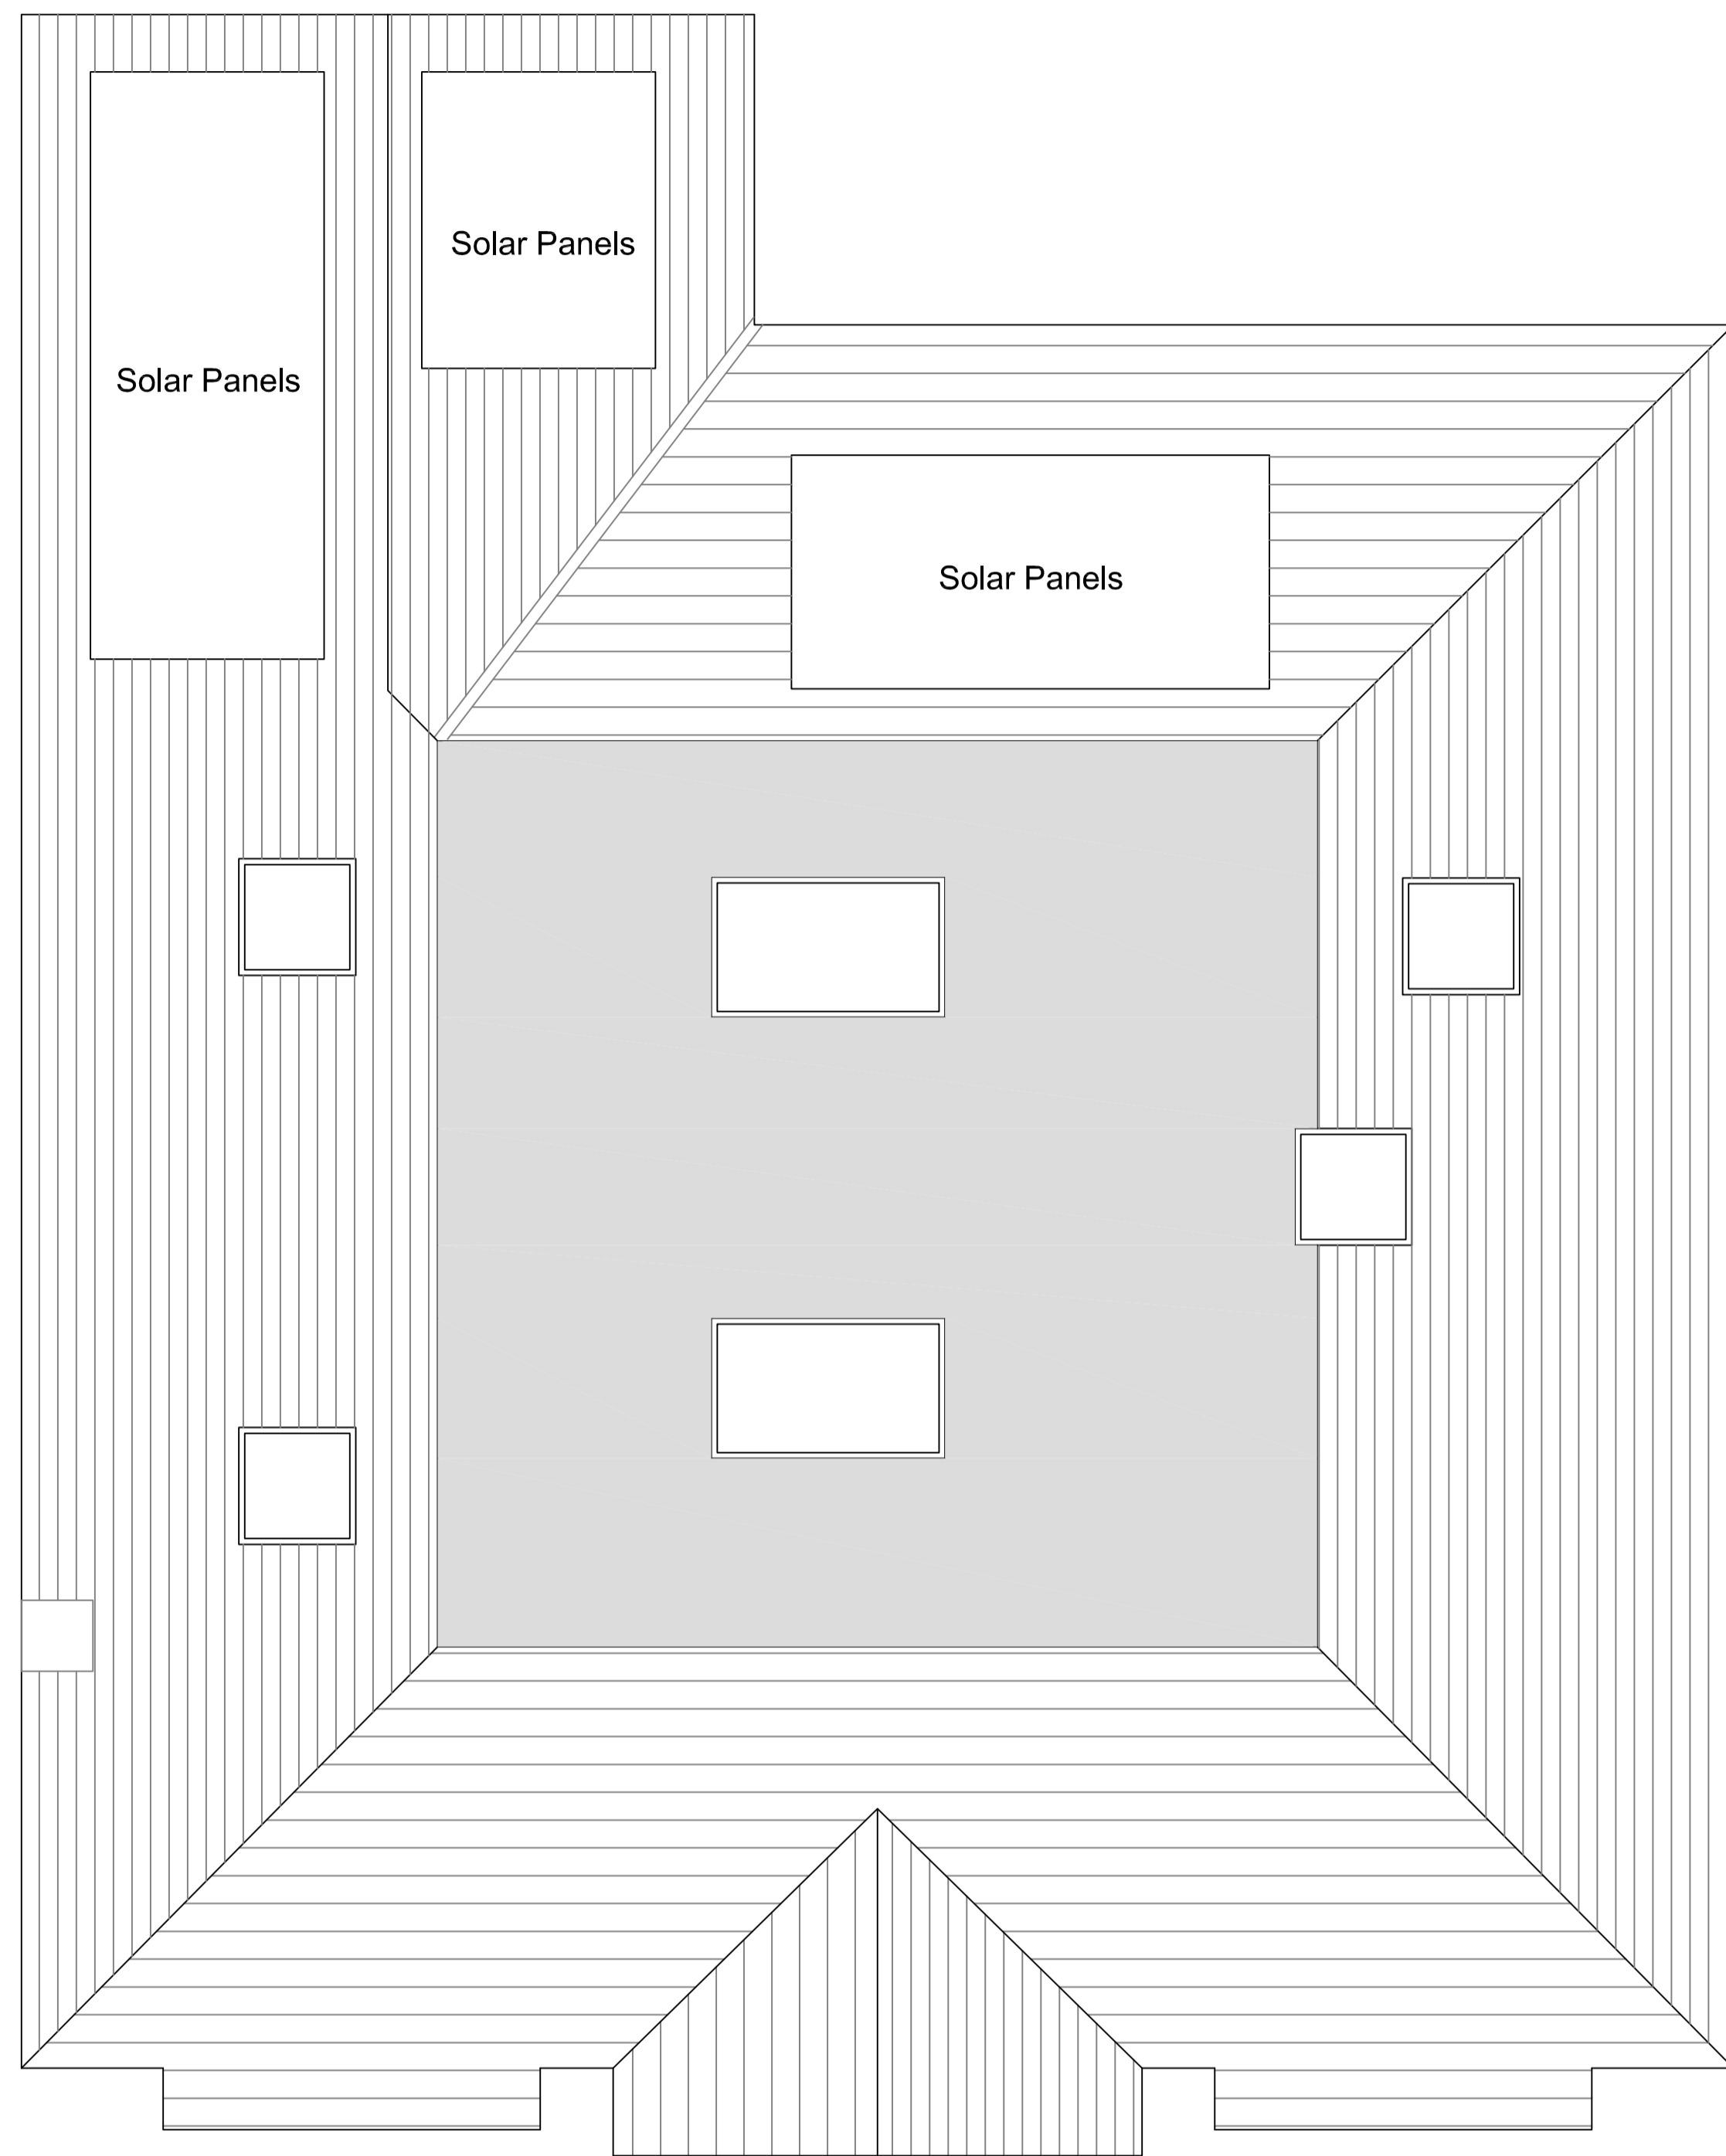


Proposed Roof Plan

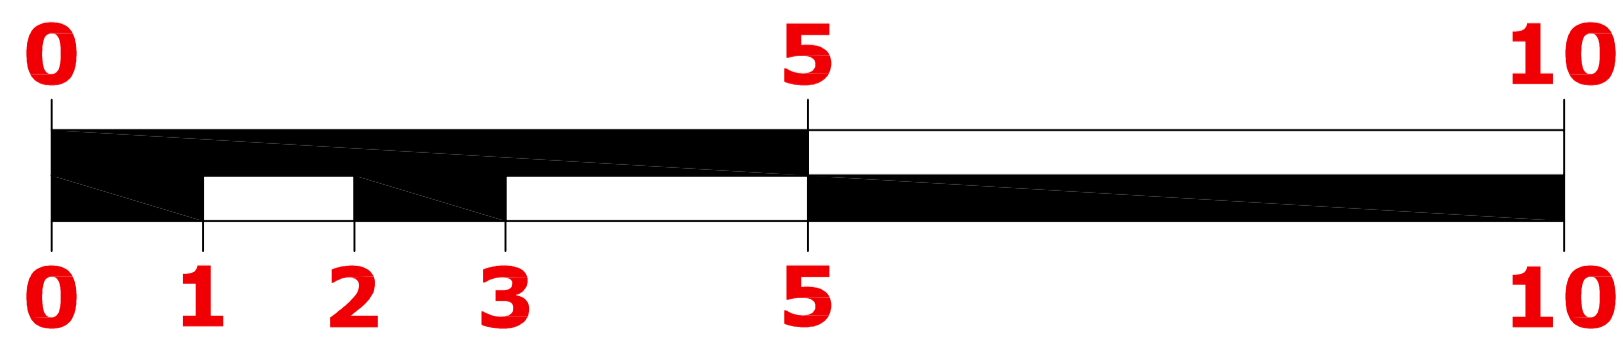

Proposed Rear Elevation

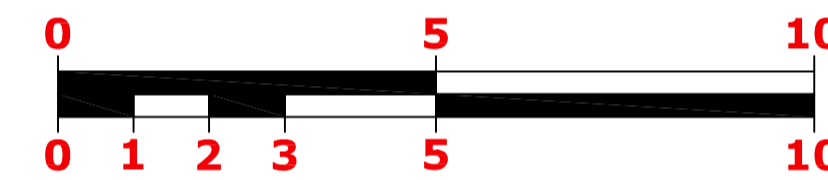

of

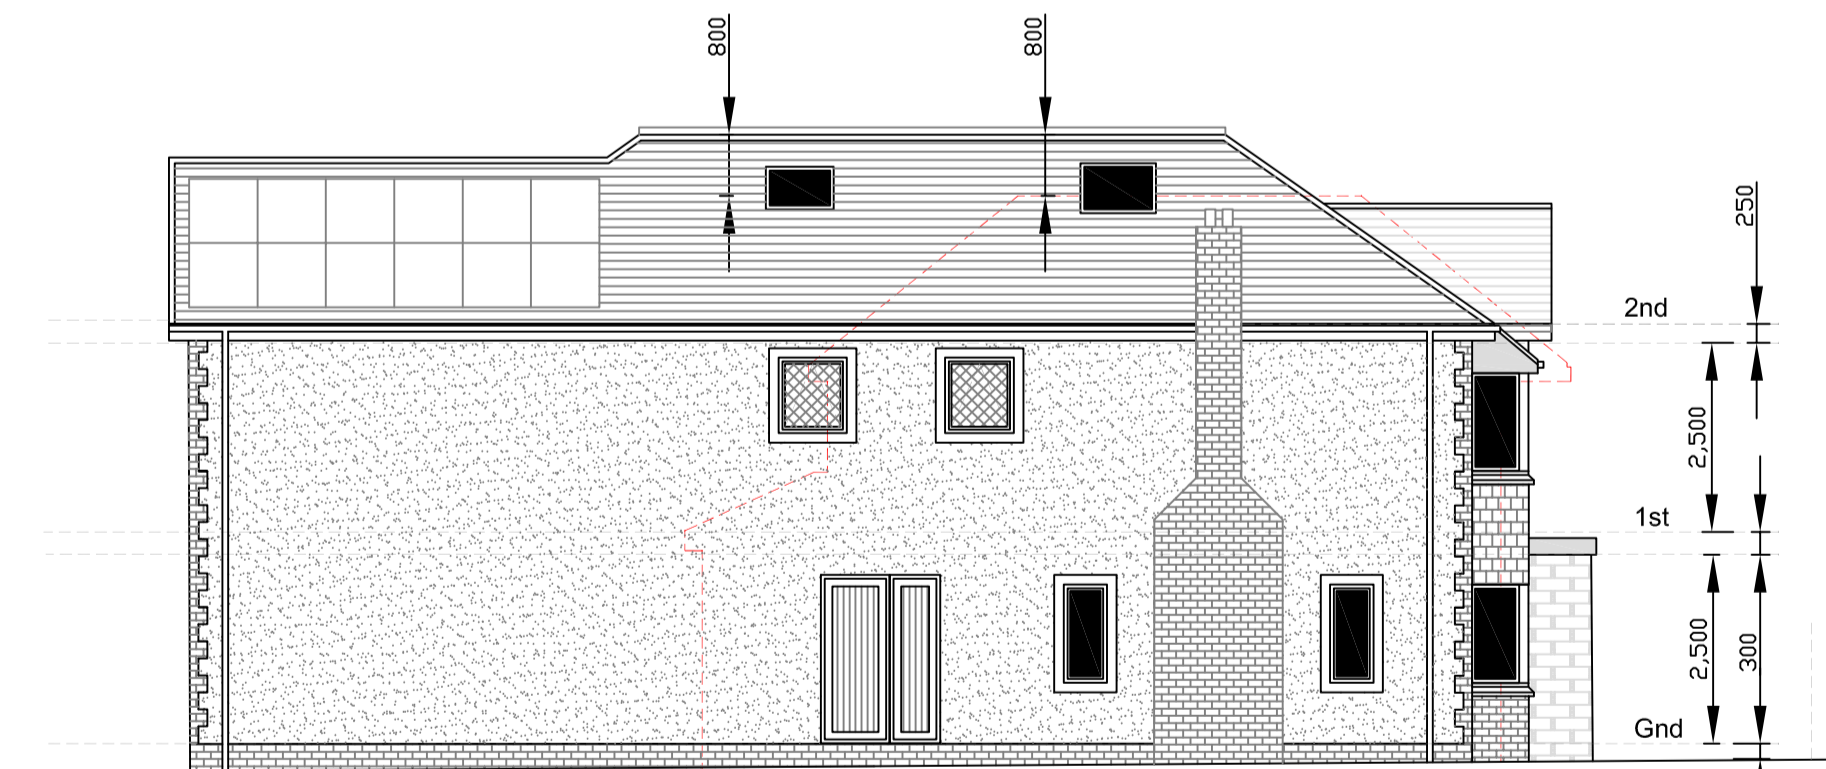

Proposed Side Elevation

- Marley Plain Concrete Blue/Black tiles
- K-Rend colour off white or similar
- Brickwork - Weinerberger Hathaway Brindle
- Stone
- vertical tiling to match roof
- Obscured windows

project:
153 Stanley Road
Cheadle Hulme
Cheadle
SK8 6RF

client:
Mrs S Idrees

dwg:
Proposed Roof Plan
& Elevations

project no: 954

dwg no: 05

dwg date:30/05/23

dwg scale:1:50/100

dwg revision: E

4mation architecture

www.4mation-architecture.com

©

notes

1. do not scale from this drawing - use figured dimensions only
2. read in conjunction with all other consultants/specialists drawings. report any discrepancies before affected work commences
3. all setting out dimensions to be checked on site by contractor before work commences
4. this drawing remains copyright of 4mation architecture. copy/distribute only with consent of author

NOTES:-
THESE DRAWINGS ARE FOR PLANNING PURPOSES ONLY AND SHOULD NOT BE USED FOR CONSTRUCTION .

CLIENT MUST BE AWARE THAT QUOTATIONS FROM BUILDERS WHO ARE PRICING FROM THIS PLANNING DRAWING MAY AND WILL VARY QUITE CONSIDERABLY.

UNDER NO CIRCUMSTANCES WILL THE DRAUGHTS MAN BE LIABLE FOR ERRORS THAT MAY OCCUR DURING AND/OR AFTER CONSTRUCTION.

IT IS THE APPLICANTS SOLE RESPONSIBILITY TO CHECK THAT THE PROPOSED WORKS DO NOT CONTRAVENE ANY CONDITIONS OR COVENANTS (LEASE HOLDINGS ETC.) IF THIS SHOULD BE THE CASE THEN THE APPLICANT MAY NEED TO SEEK APPROVALS/CONSENT FROM THE APPROPRIATE BODIES.

THIS STREET SCENE IS INDICATIVE & VIEWED BY EYE ONLY (NO MEASUREMENTS TAKEN) AS ACCESS WAS NOT PERMISSIBLE ONTO OTHER RESIDENTS PROPERTIES.



Existing Street Scene



Proposed Street Scene

project:
153 Stanley Road
Cheadle Hulme
Cheadle
SK8 6RF

client:
Mrs S Idrees

dwg:
Existing and
Proposed Street
Scene

project no: 954

dwg no: 07

dwg date:25/07/23

dwg scale:1:200

dwg revision: C

4mation architecture

www.4mation-architecture.com

©


- do not scale from this drawing - use figured dimensions only
- read in conjunction with all other consultants/specialists drawings. report any discrepancies before affected work commences
- all setting out dimensions to be checked on site by contractor before work commences
- this drawing remains copyright of 4mation architecture. copy/distribute only with consent of author

NOTES:-
THESE DRAWINGS ARE FOR PLANNING PURPOSES ONLY AND SHOULD NOT BE USED FOR CONSTRUCTION.

CLIENT MUST BE AWARE THAT QUOTATIONS FROM BUILDERS WHO ARE PRICING FROM THIS PLANNING DRAWING MAY AND WILL VARY QUITE CONSIDERABLY.


UNDER NO CIRCUMSTANCES WILL THE DRAUGHTS MAN BE LIABLE FOR ERRORS THAT MAY OCCUR DURING AND/OR AFTER CONSTRUCTION.

IT IS THE APPLICANTS SOLE RESPONSIBILITY TO CHECK THAT THE PROPOSED WORKS DO NOT CONTRAVENE ANY CONDITIONS OR COVENANTS (LEASE HOLDINGS ETC.) IF THIS SHOULD BE THE CASE THEN THE APPLICANT MAY NEED TO SEEK APPROVALS/CONSENT FROM THE APPROPRIATE BODIES.

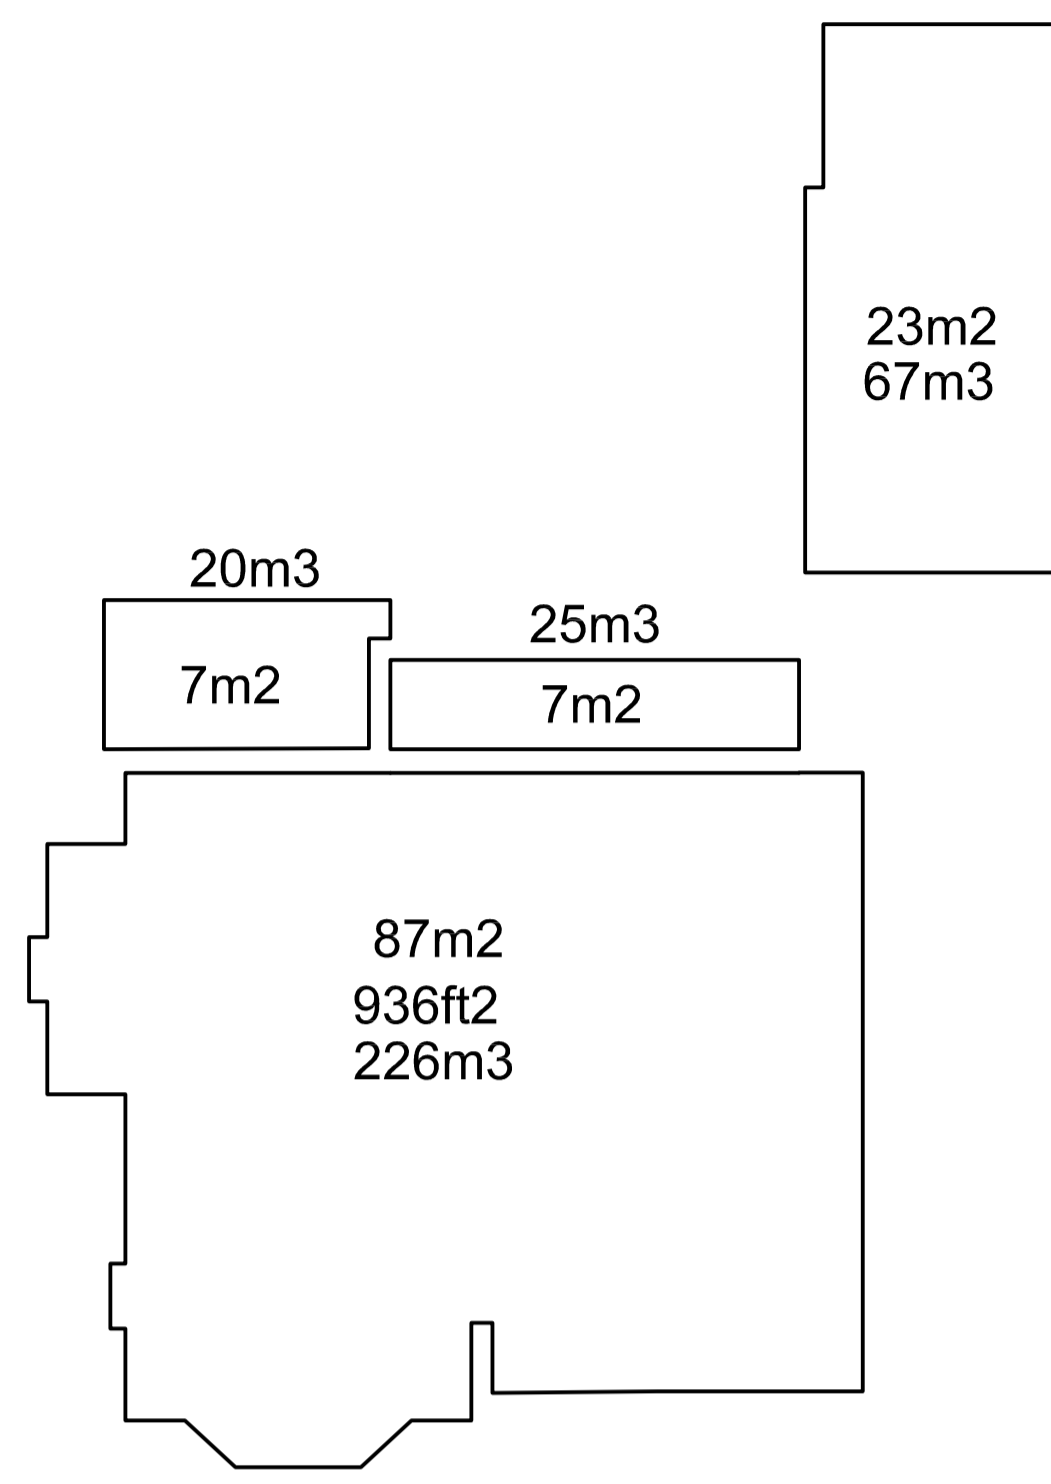


Existing Ground Internal Floor

Total volume 485m3 excluding garage, extension and conservatory which is an additional 112m3

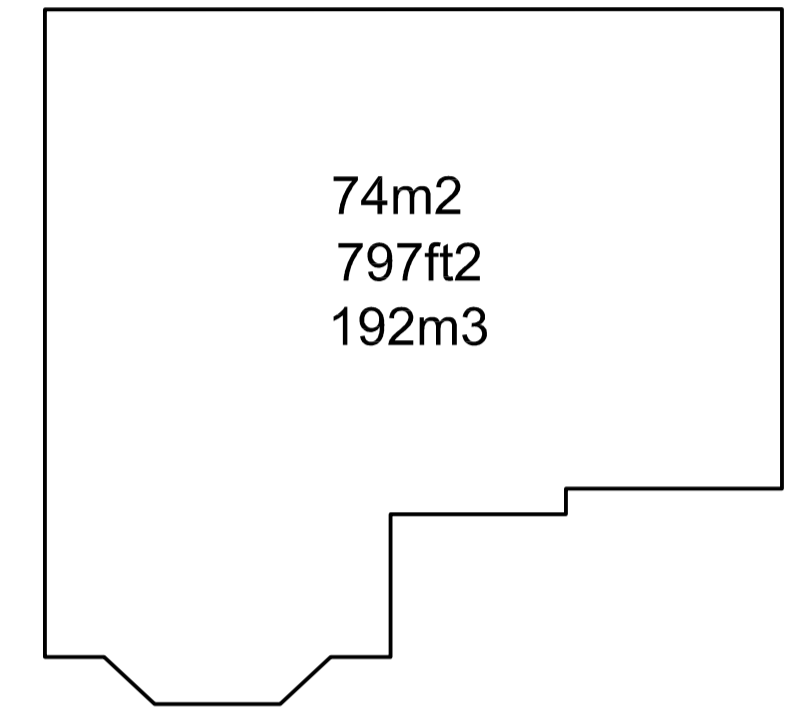


Existing First Internal Floor

67m3 roof

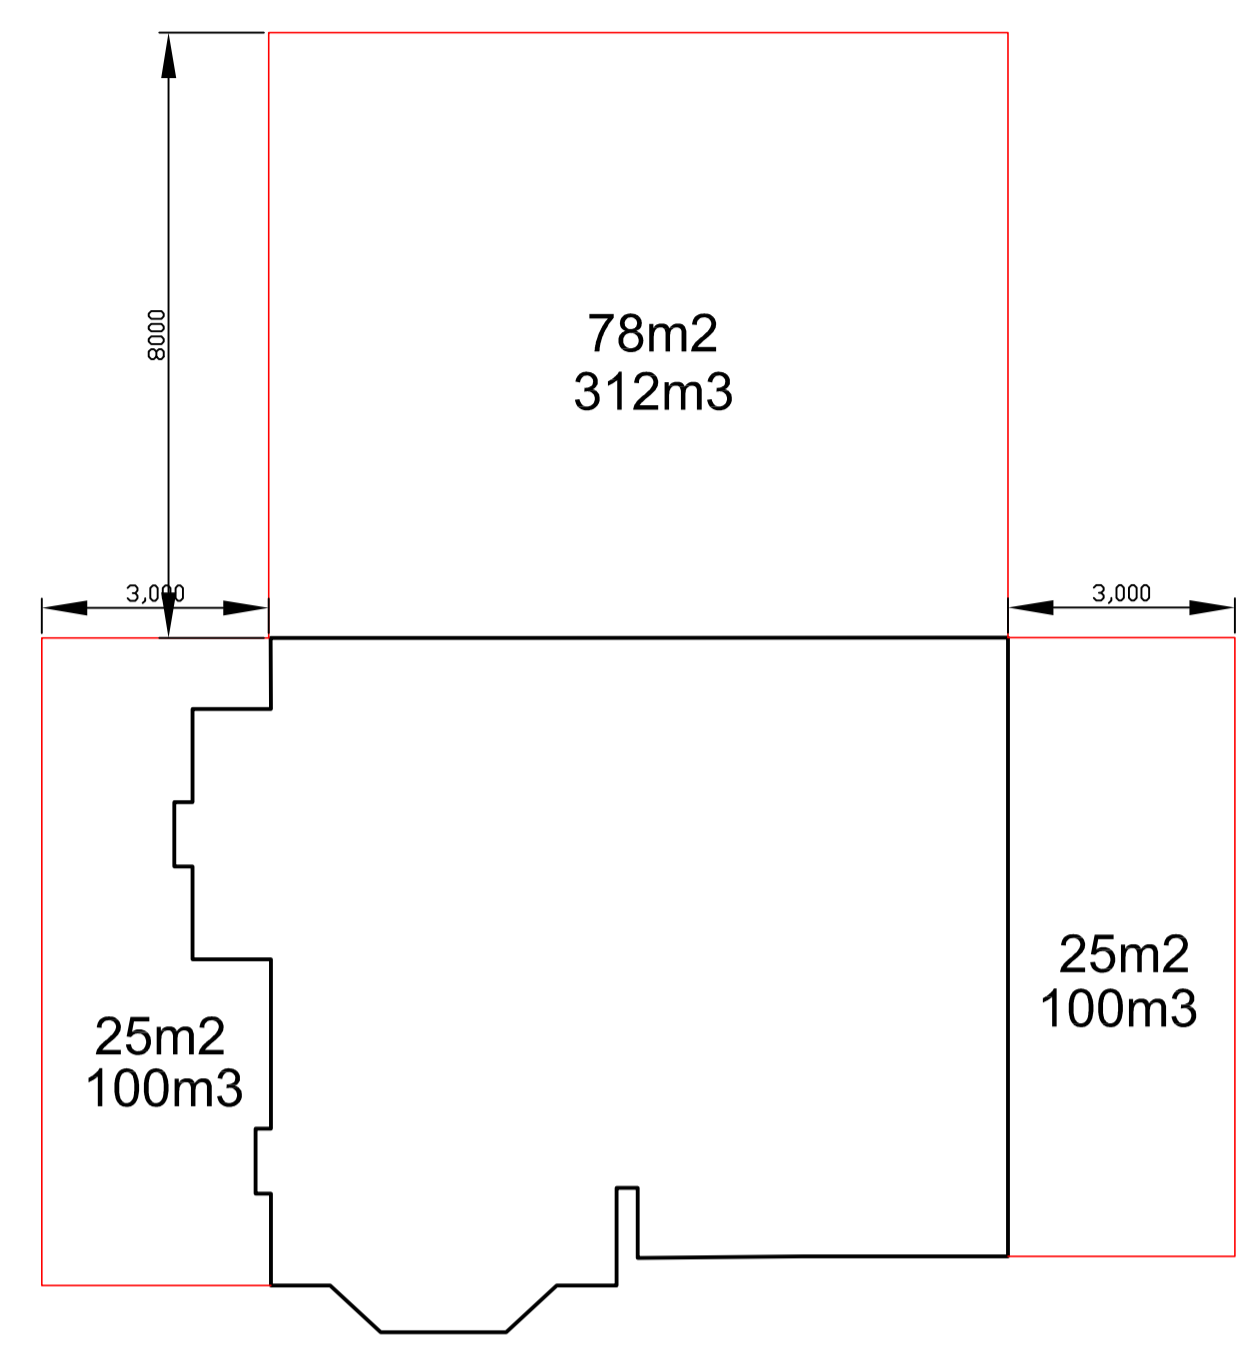


Under PD existing dwelling could be extended increasing volume from 485m3 to 997m3. Therefore the new dwelling percentage increase is 39.5%

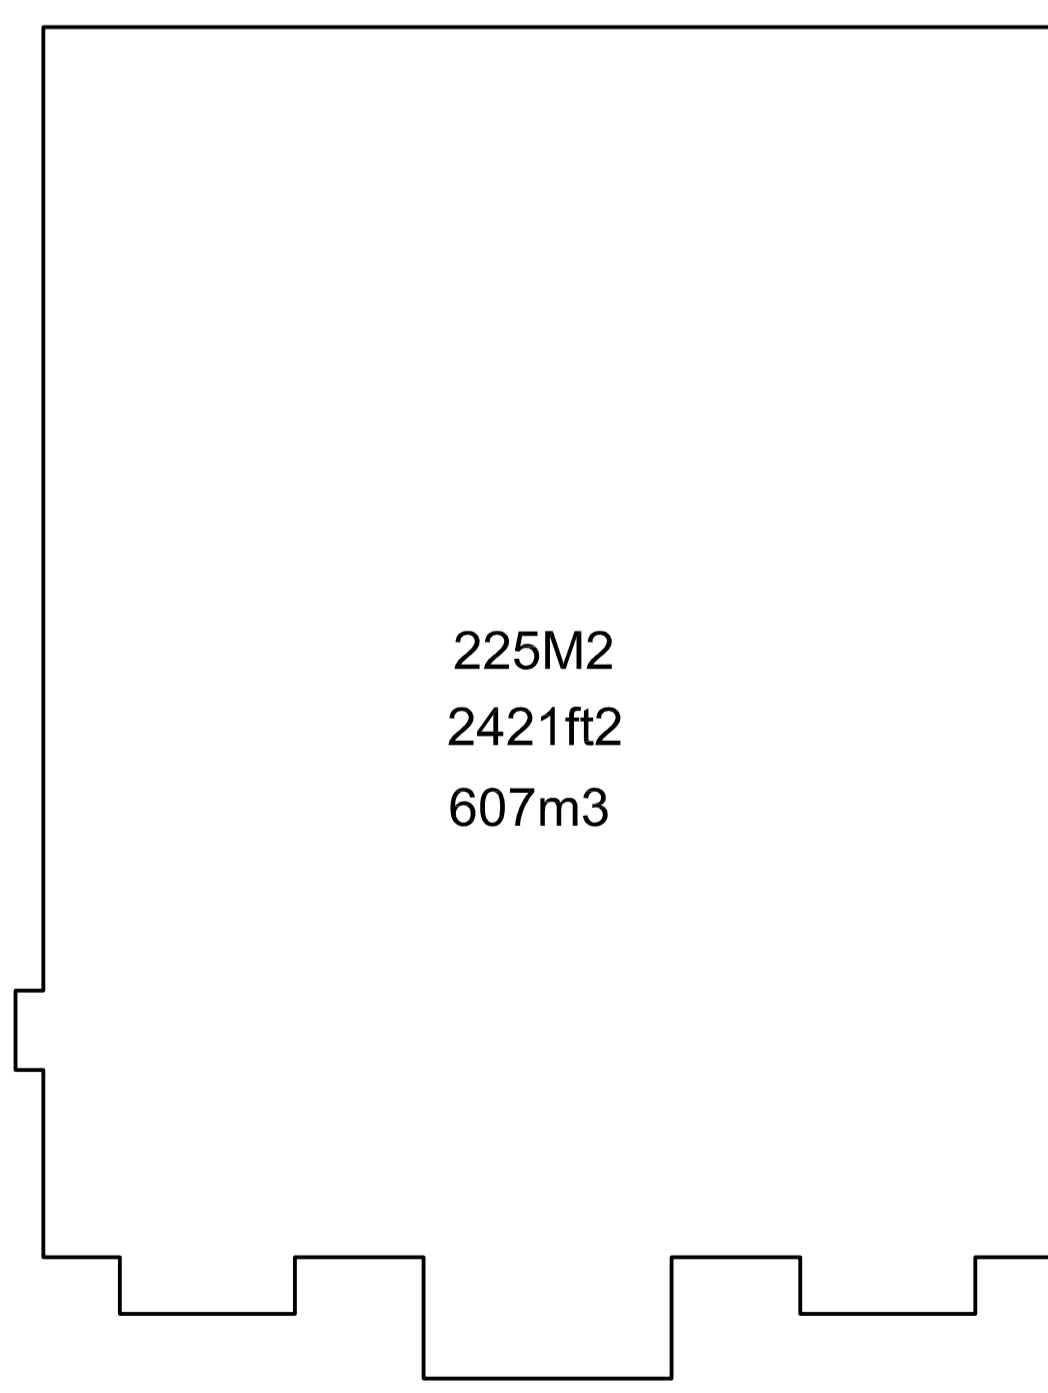


Proposed Ground Internal Floor

Total volume 1391m3 therefore an increase over the original house of 186%

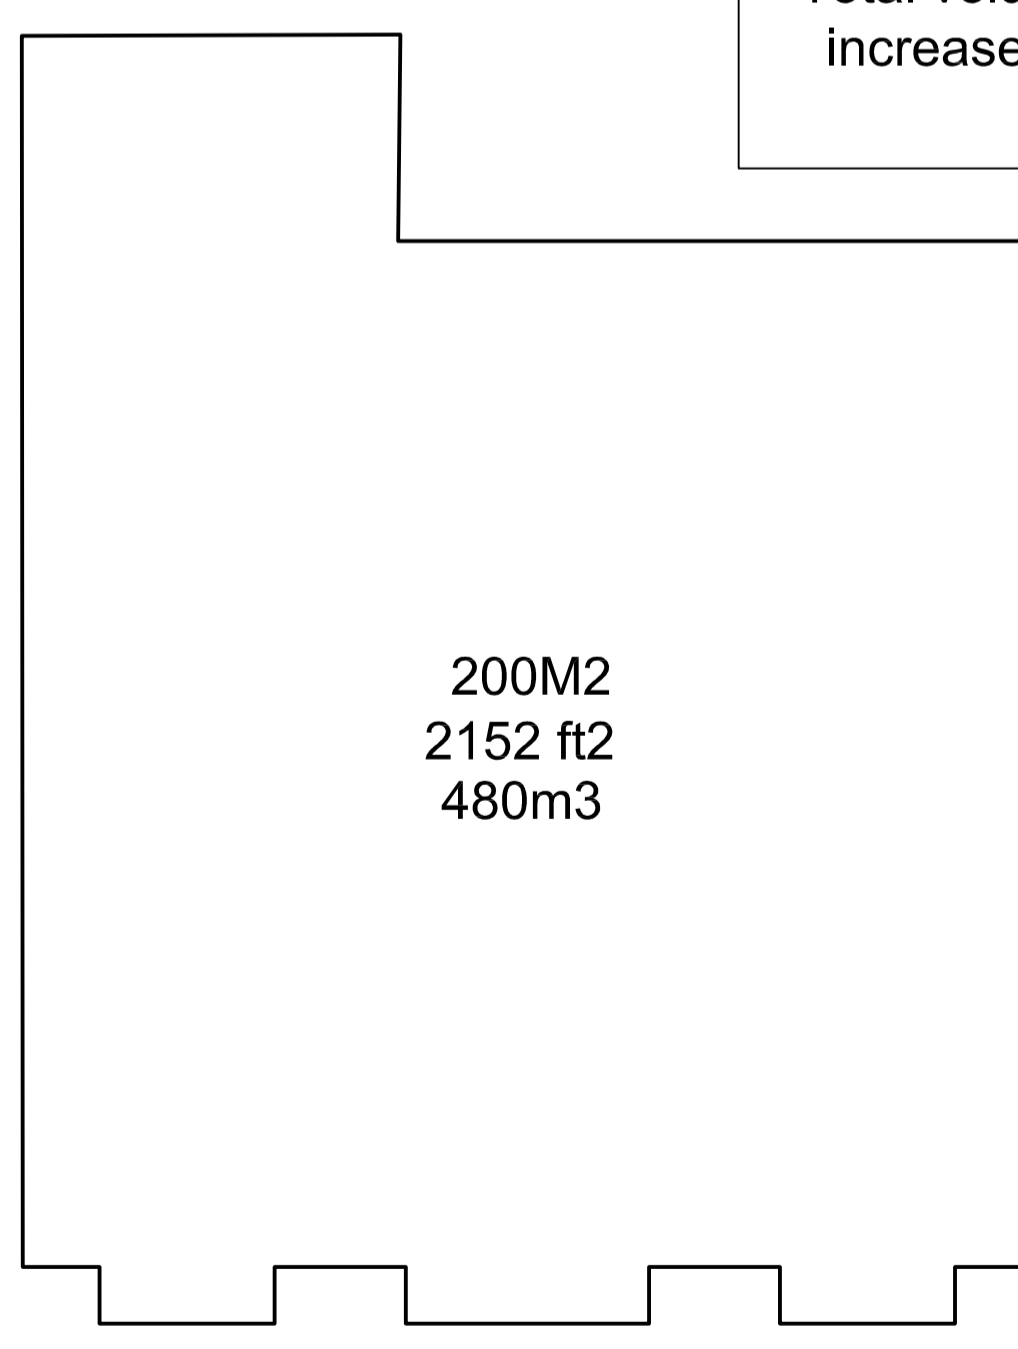

Proposed First Internal Floor

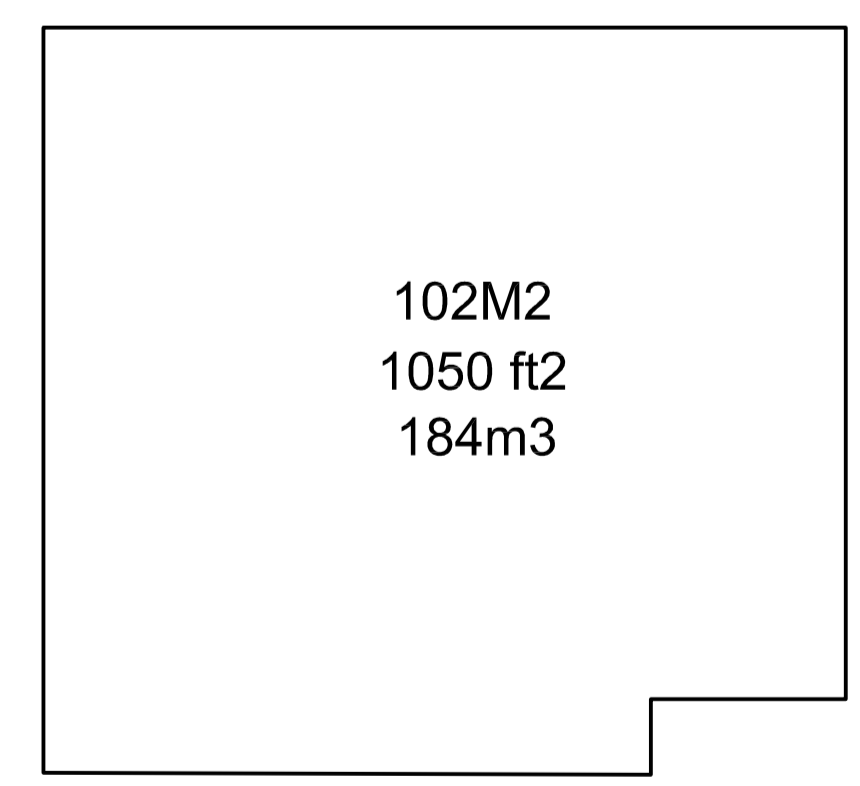

Proposed Second Internal Floor

project:
153 Stanley Road
Cheadle Hulme
Cheadle
SK8 6RF

client:
Mrs S Idrees
dwg:
Areas and Volumes

project no: 954
dwg no: 06
dwg date:09/06/23
dwg scale:1:100
dwg revision: A