




3 Location Plan
1 : 2500

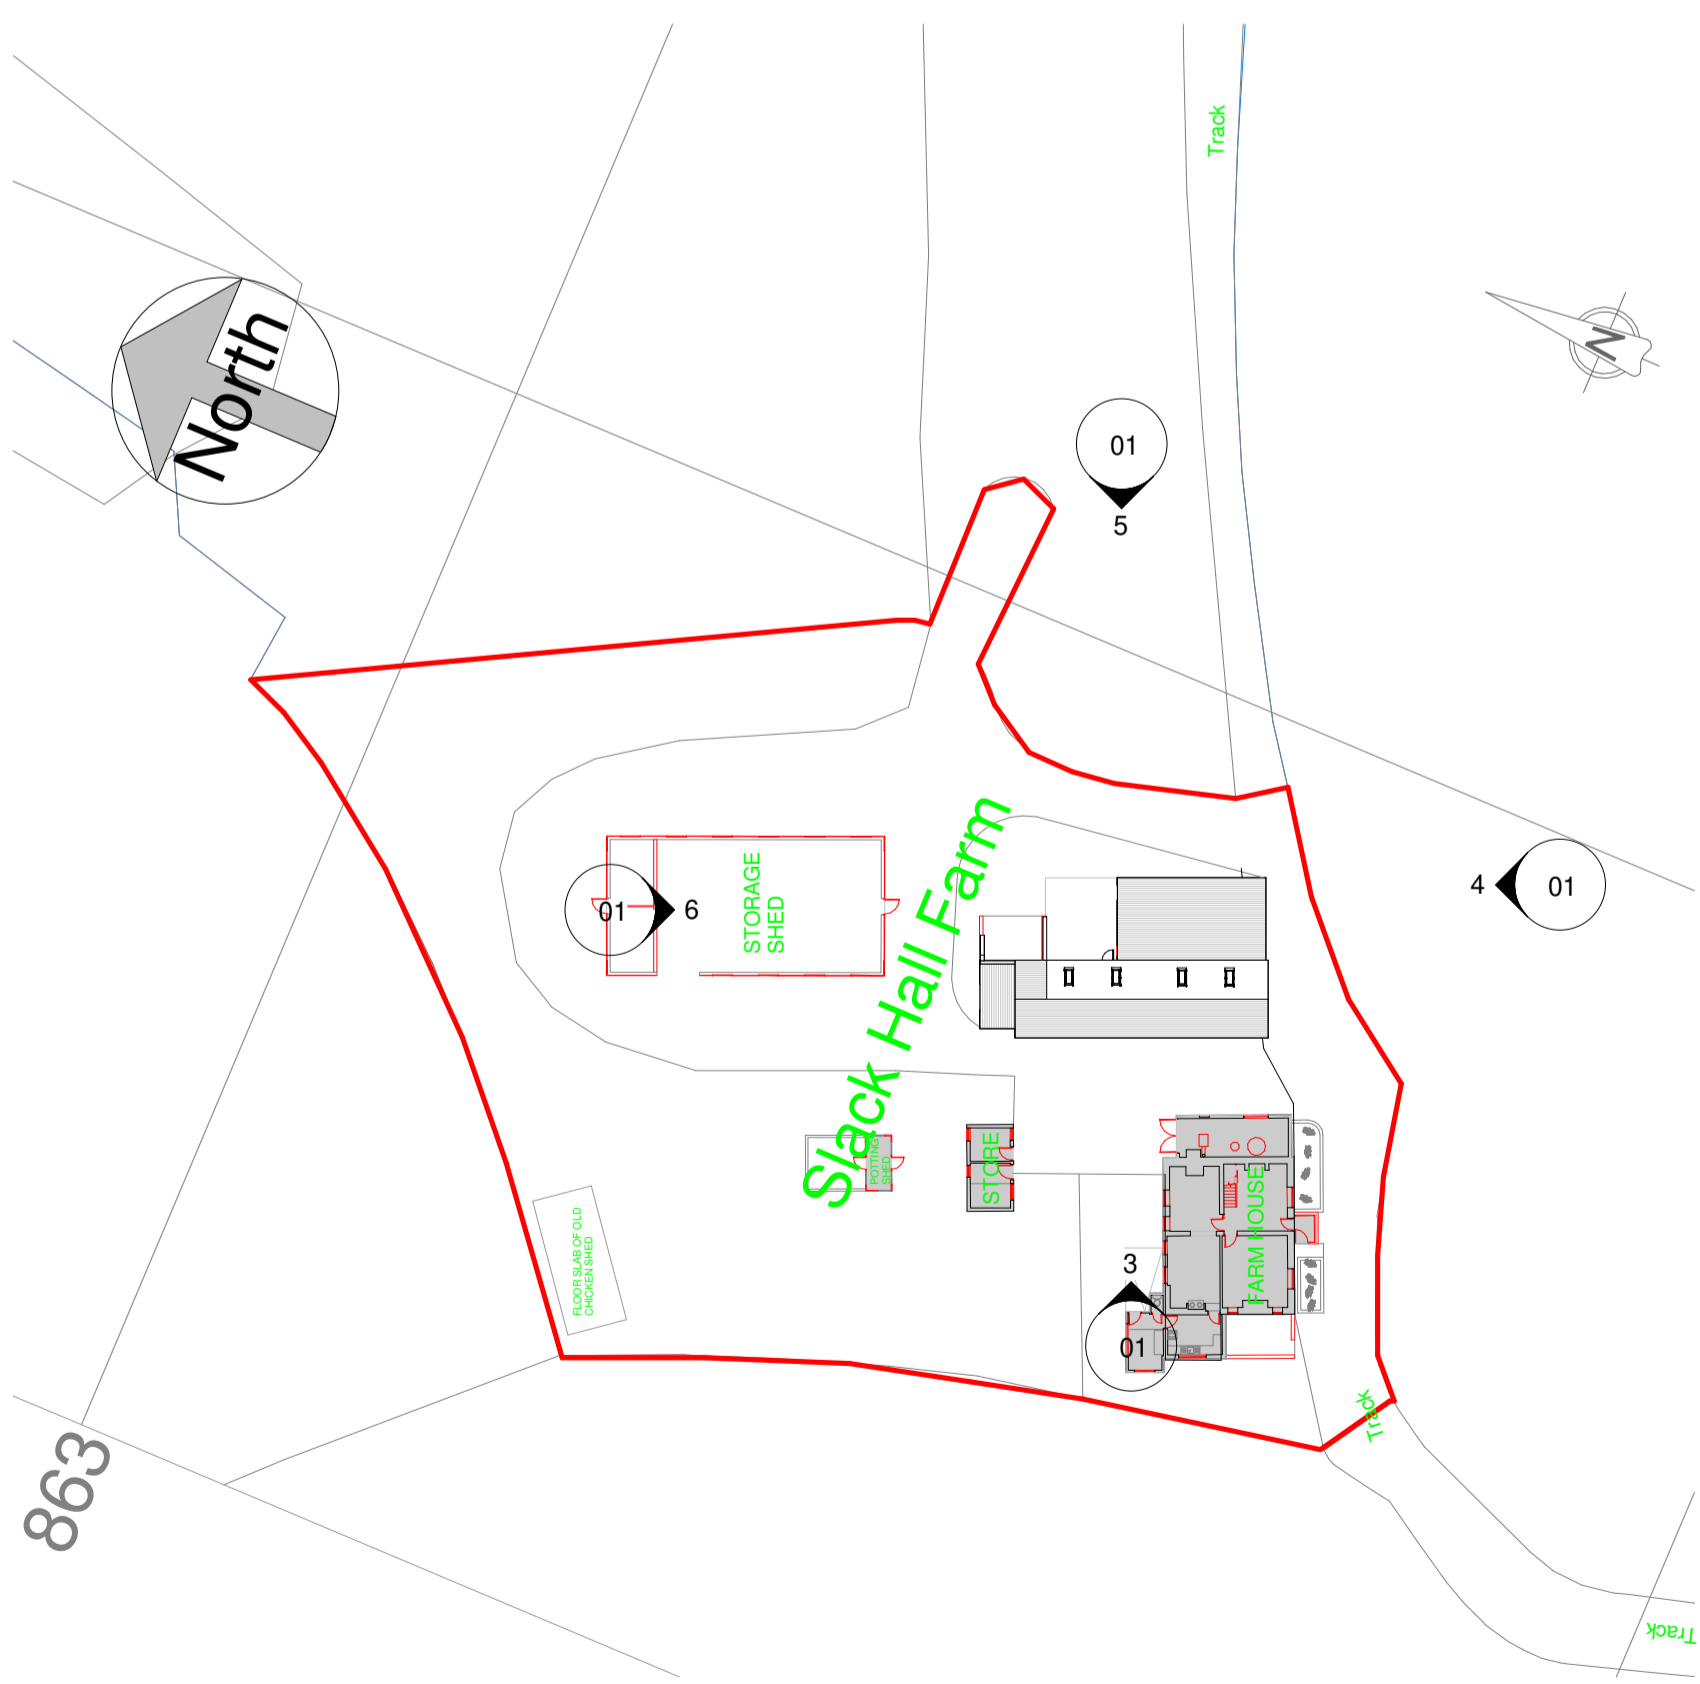

1 Site Plan Existing
1 : 500

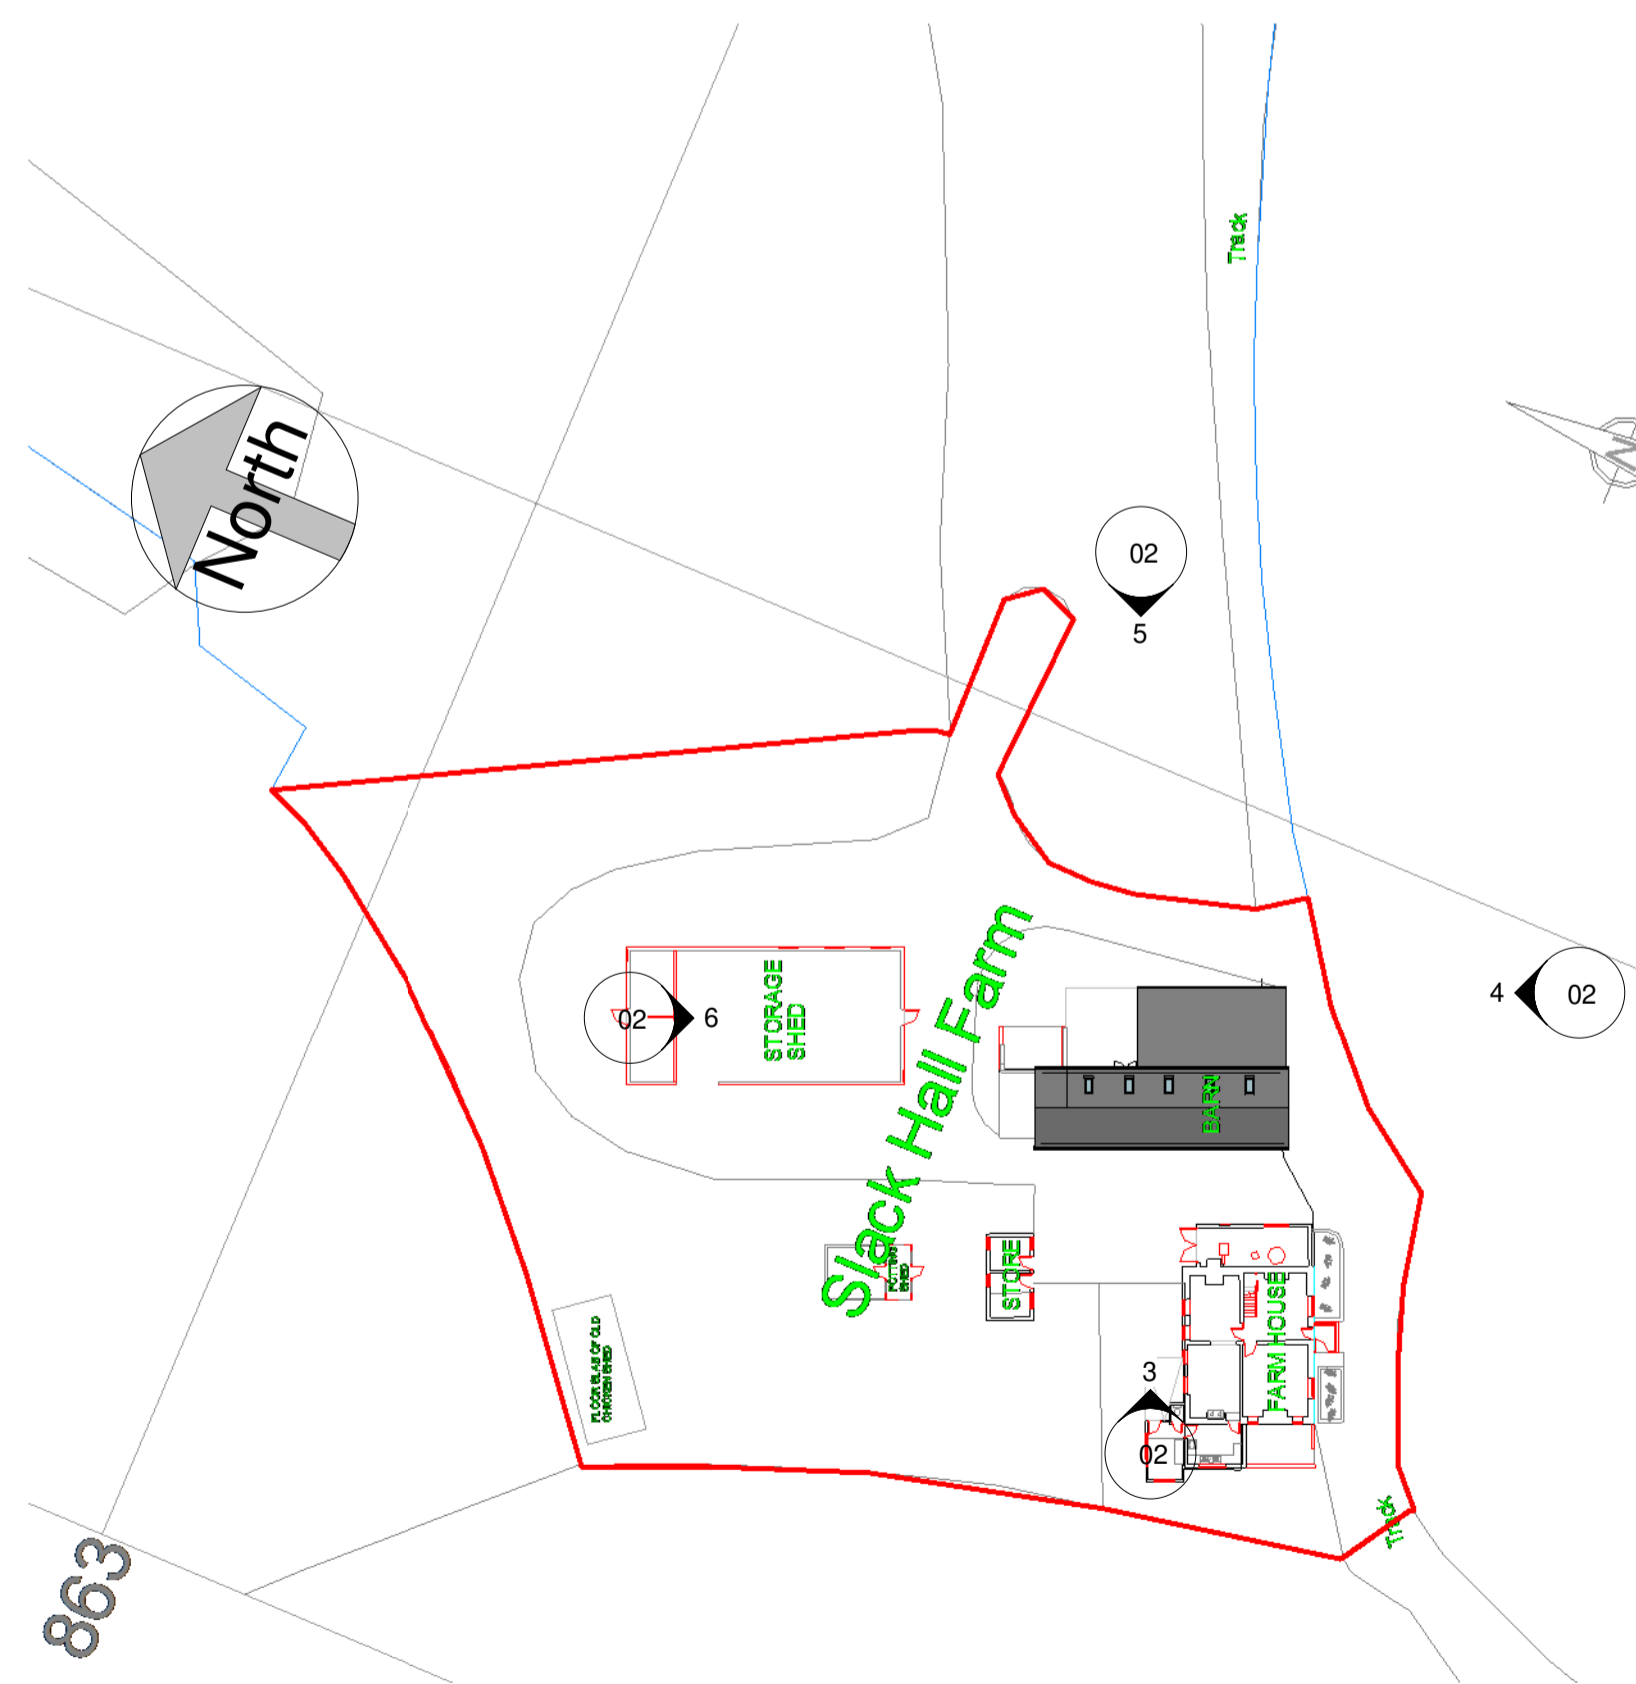

2 Site Plan Proposed
1 : 500

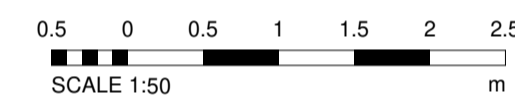

All Dimensions to be checked on site
Work must not be commenced until planning permission (where applicable) and building regulations approval is received. Any works carried out before receipt of the permissions is "entirely at clients' own risk"
It is the responsibility of the client to verify the accuracy of the boundary shown on the Site plan.

Rev	Description	Date



Maxron House - Green Lane - Romiley - SK6 3JQ
0161 494 9646 - 07823 322338
email - asmarple@gmail.com
www.architecturalsolutionsltd.co.uk

PROJECT ADDRESS
**Slack Hall Farm,
Turf Lea Road,
Marple,
SK6 7EZ**

PROJECT
Barn Rebuild

TITLE
Site & Location Plan

CLIENT
Mr G. Maul

DRAWN BY
MJH


DATE
09/03/23

SCALE (@ A1)
As indicated

PROJECT NUMBER
2892

DRAWING NUMBER
2892 - 05

REV

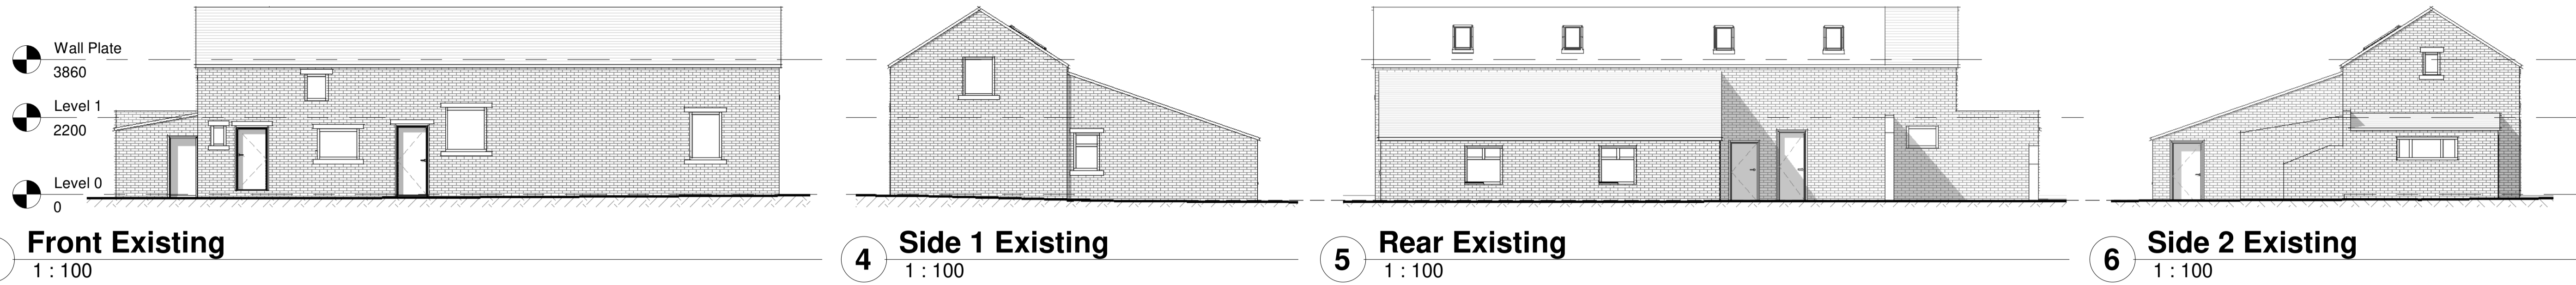


3 Front Existing
1 : 100

4 Side 1 Existing
1 : 100

5 Rear Existing
1 : 100

6 Side 2 Existing
1 : 100

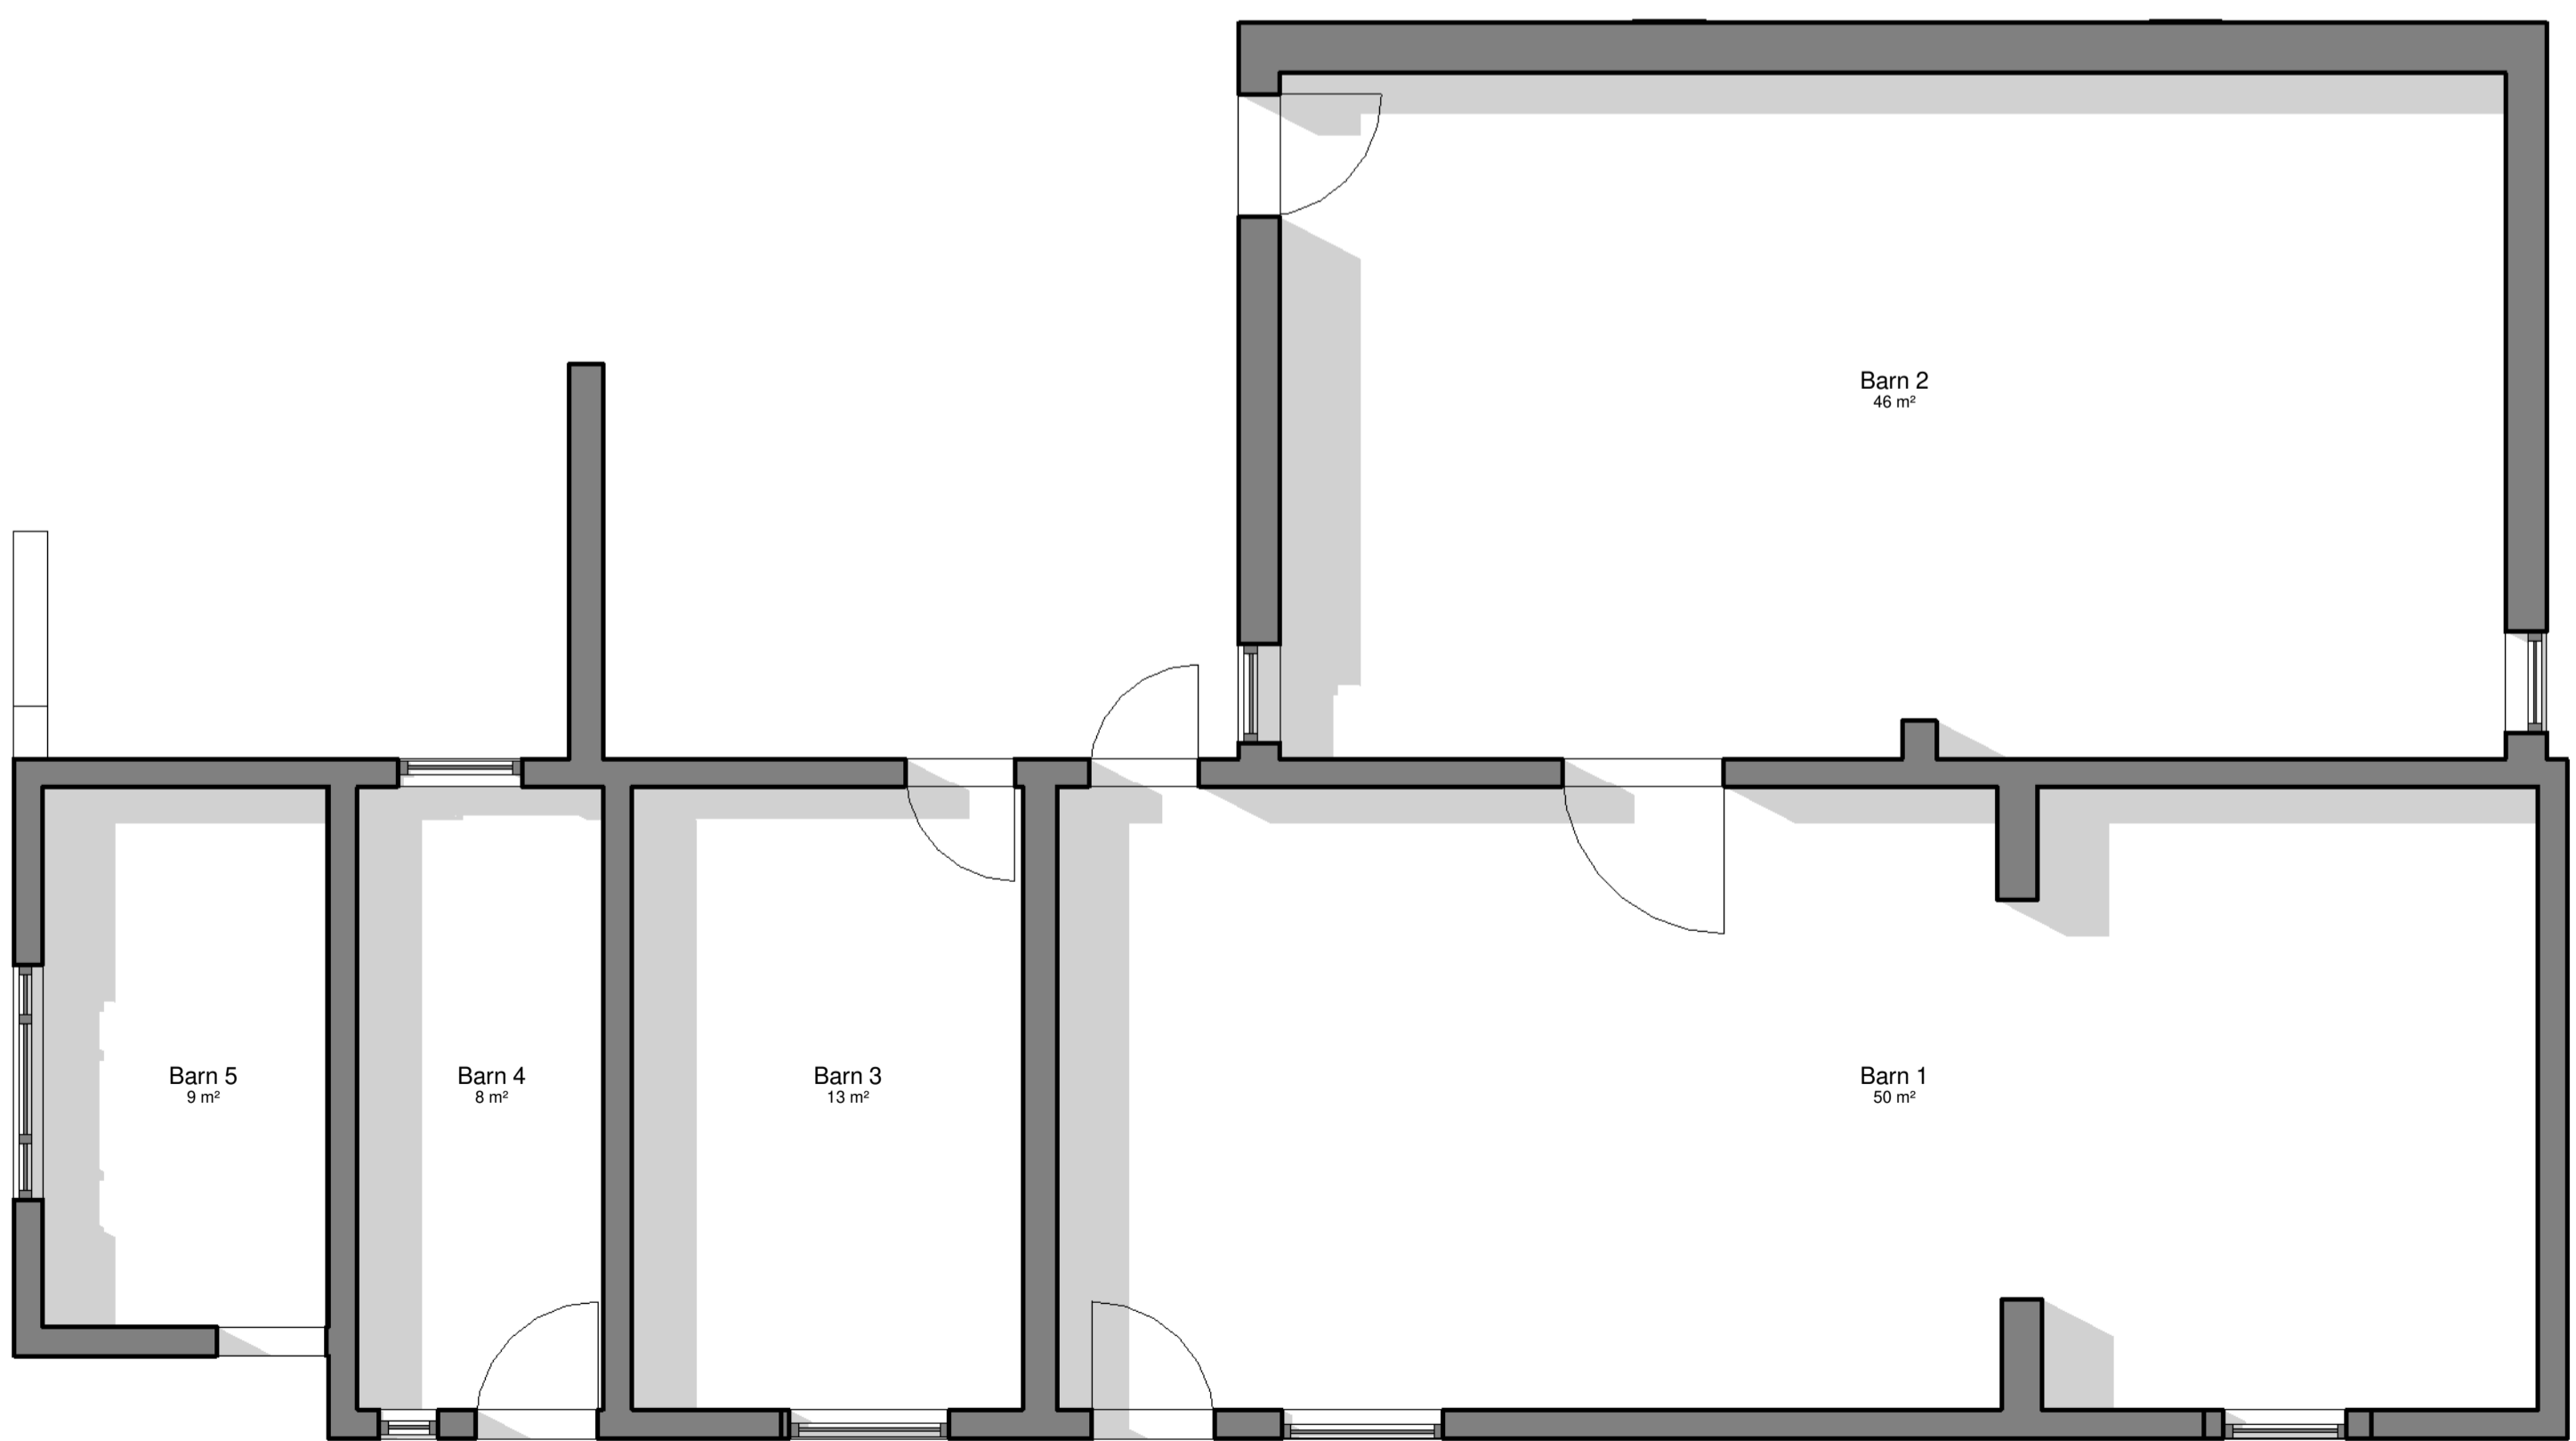

1 Level 0 Existing
1 : 50



2 Level 1 Existing
1 : 50



All Dimensions to be checked on site
Work must not be commenced until planning permission (where applicable) and building regulations approval is received. Any works carried out before receipt of the permissions is "entirely at clients' own risk"
It is the responsibility of the client to verify the accuracy of the boundary shown on the Site plan.

Rev	Description	Date



Maxron House - Green Lane - Romiley - SK6 3JQ
0161 494 9646 - 07823 322338
email - asmarple@gmail.com
www.architecturalsolutionsltd.co.uk

PROJECT ADDRESS
Slack Hall Farm,
Turf Lea Road,
Marple,
SK6 7EZ

PROJECT
Barn Rebuild

TITLE
Plans as Existing

CLIENT
Mr G. Maul

DRAWN BY
MJH

DATE
11/22/22

SCALE (@ A1)
As indicated

PROJECT NUMBER
2892

DRAWING NUMBER
2892 - 01

REV

Existing barn to be demolished and rebuilt with roof raised 500mm

Level 1
2200
Level 0
0

3 Front Proposed
1 : 100

4 Side 1 Proposed
1 : 100

5 Rear Proposed
1 : 100

6 Side 2 Proposed
1 : 100

0.5 0 0.5 1 1.5 2 2.5
SCALE 1:50
m

All Dimensions to be checked on site
Work must not be commenced until planning permission (where applicable) and building regulations approval is received. Any works carried out before receipt of the permissions is "entirely at clients' own risk"
It is the responsibility of the client to verify the accuracy of the boundary shown on the Site plan.

Rev	Description	Date

ARCHITECTURAL SOLUTIONS LTD
Building Design and Planning Consultants

Maxron House - Green Lane - Romiley - SK6 3JQ
0161 494 9646 - 07823 322338
email - asmarple@gmail.com
www.architecturalsolutionsltd.co.uk

PROJECT ADDRESS
Slack Hall Farm,
Turf Lea Road,
Marple,
SK6 7EZ

PROJECT
Barn Rebuild


TITLE
Plans as Proposed

CLIENT
Mr G. Mauli


DRAWN BY MJH DATE 11/22/22

SCALE (@ A1) As indicated PROJECT NUMBER 2892

DRAWING NUMBER 2892 - 04 REV

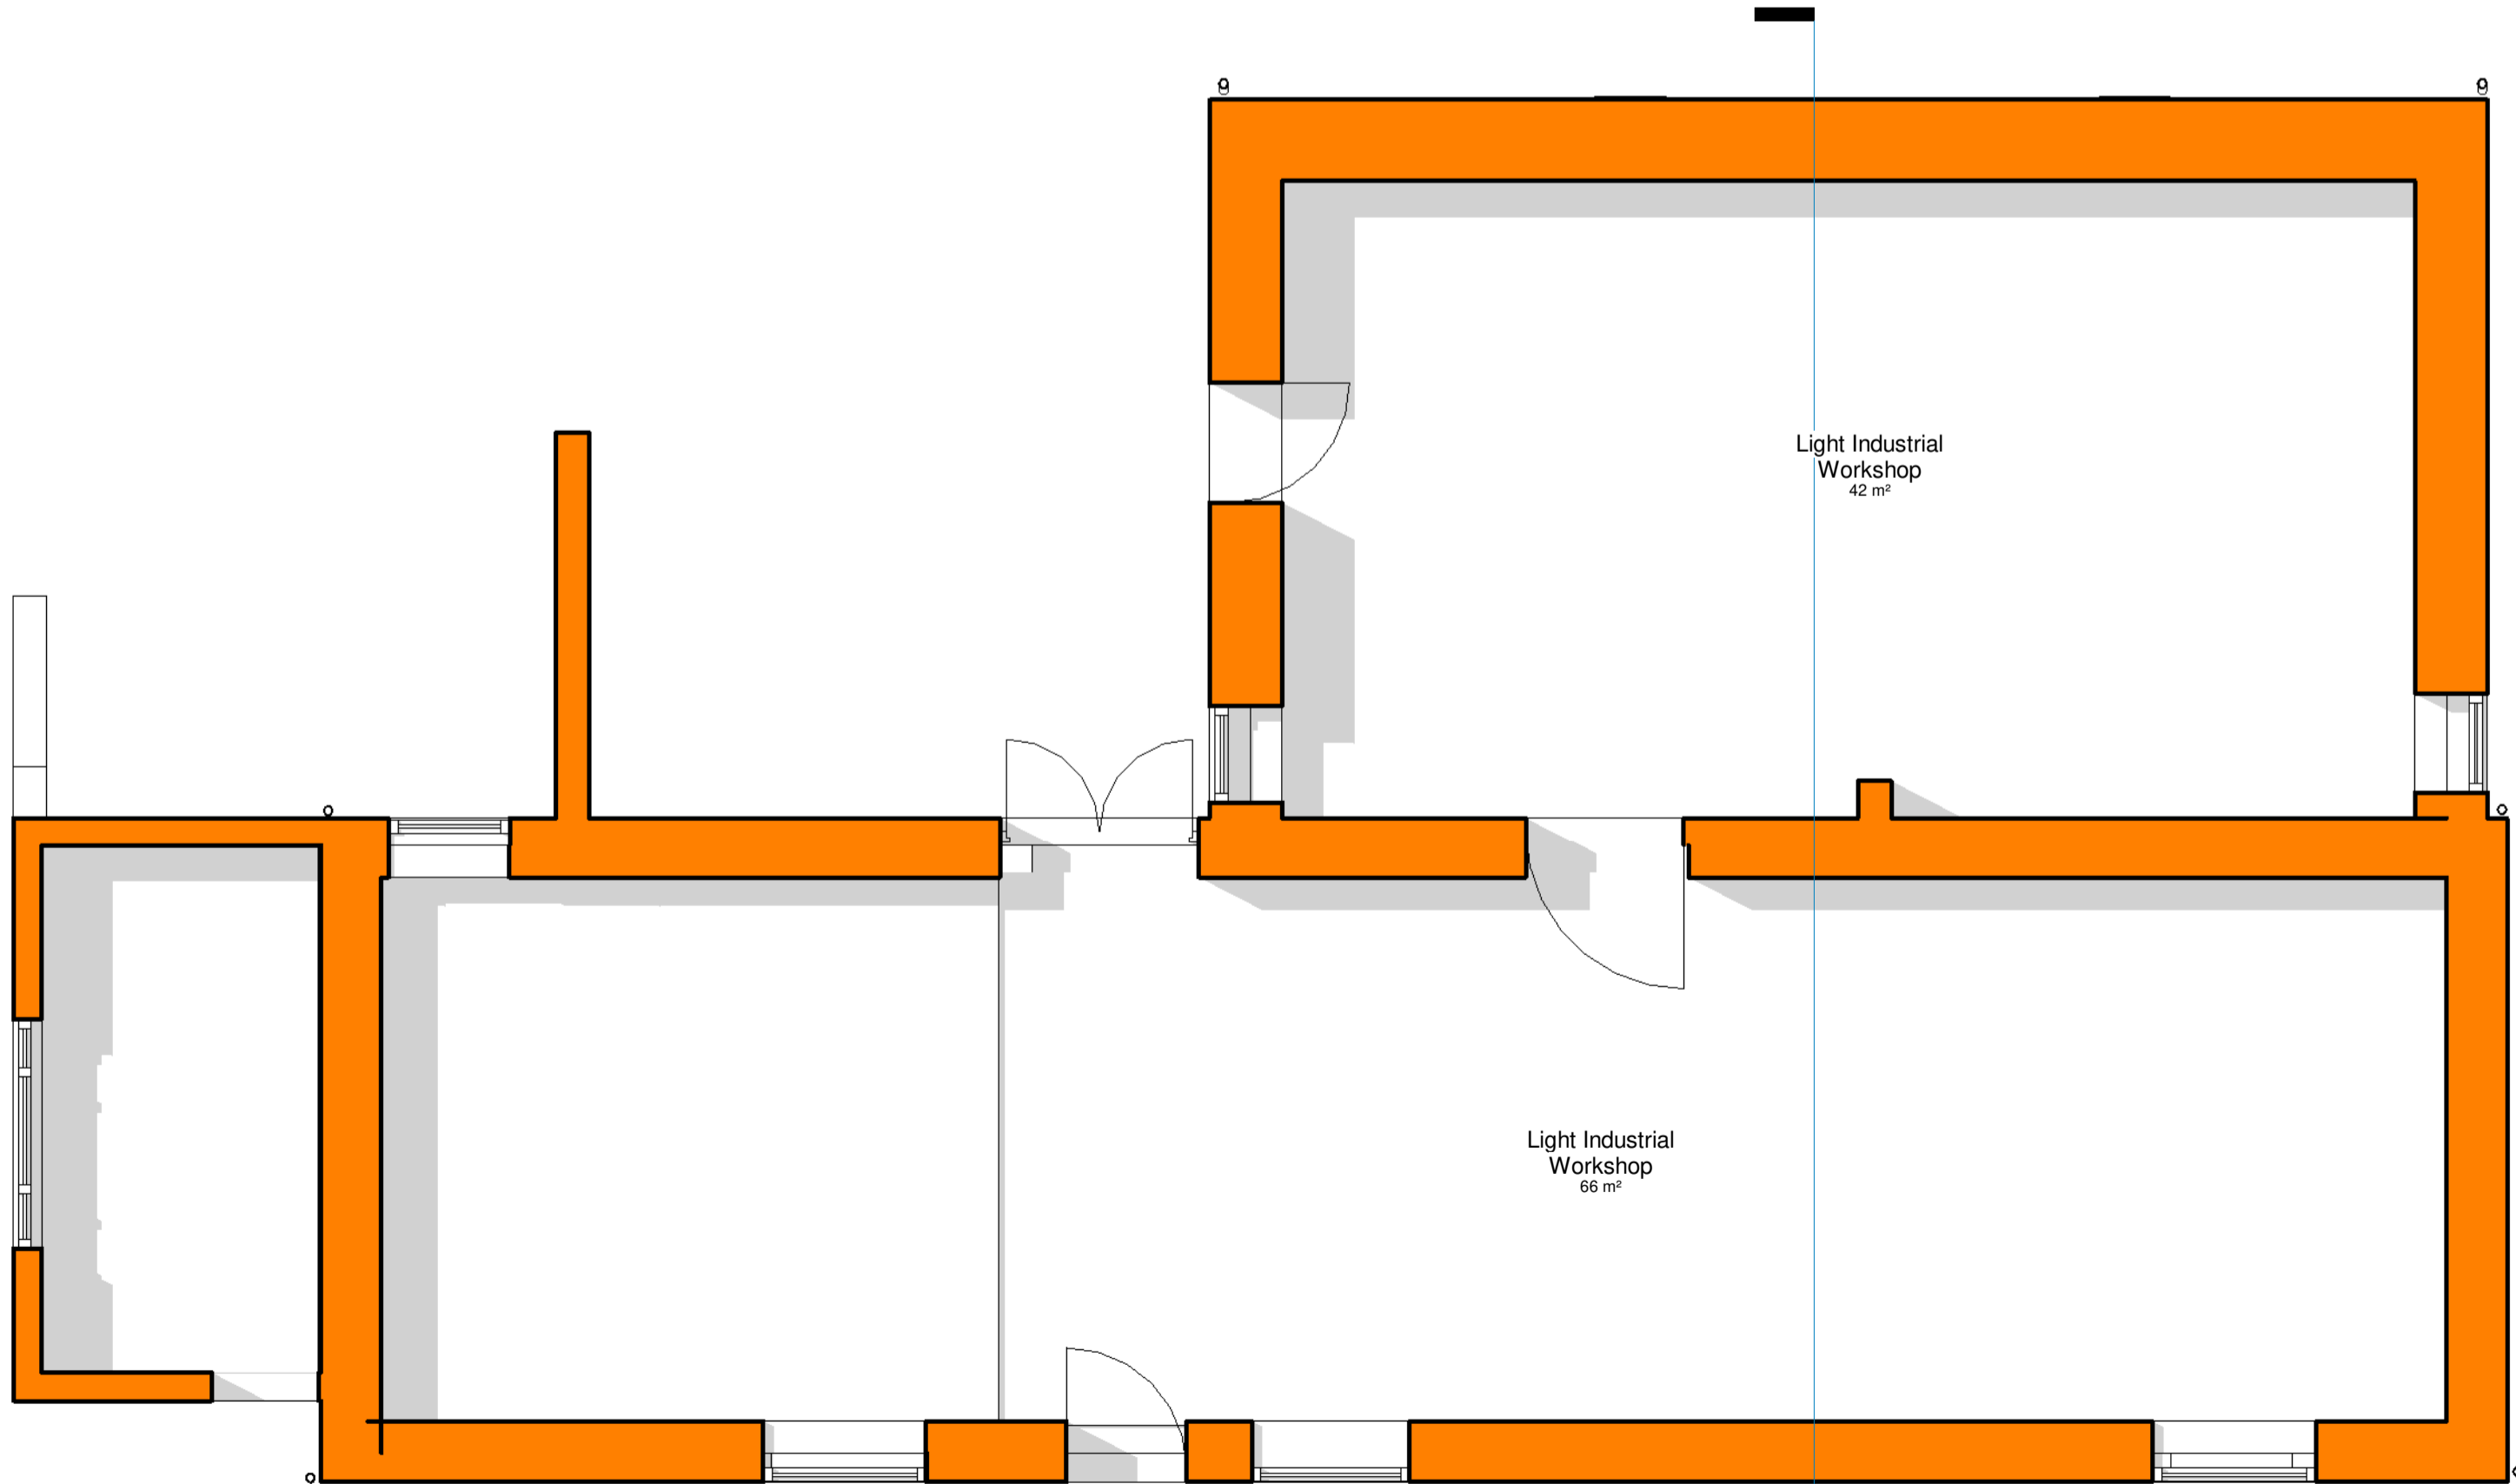

1 Level 0 Proposed
1 : 50

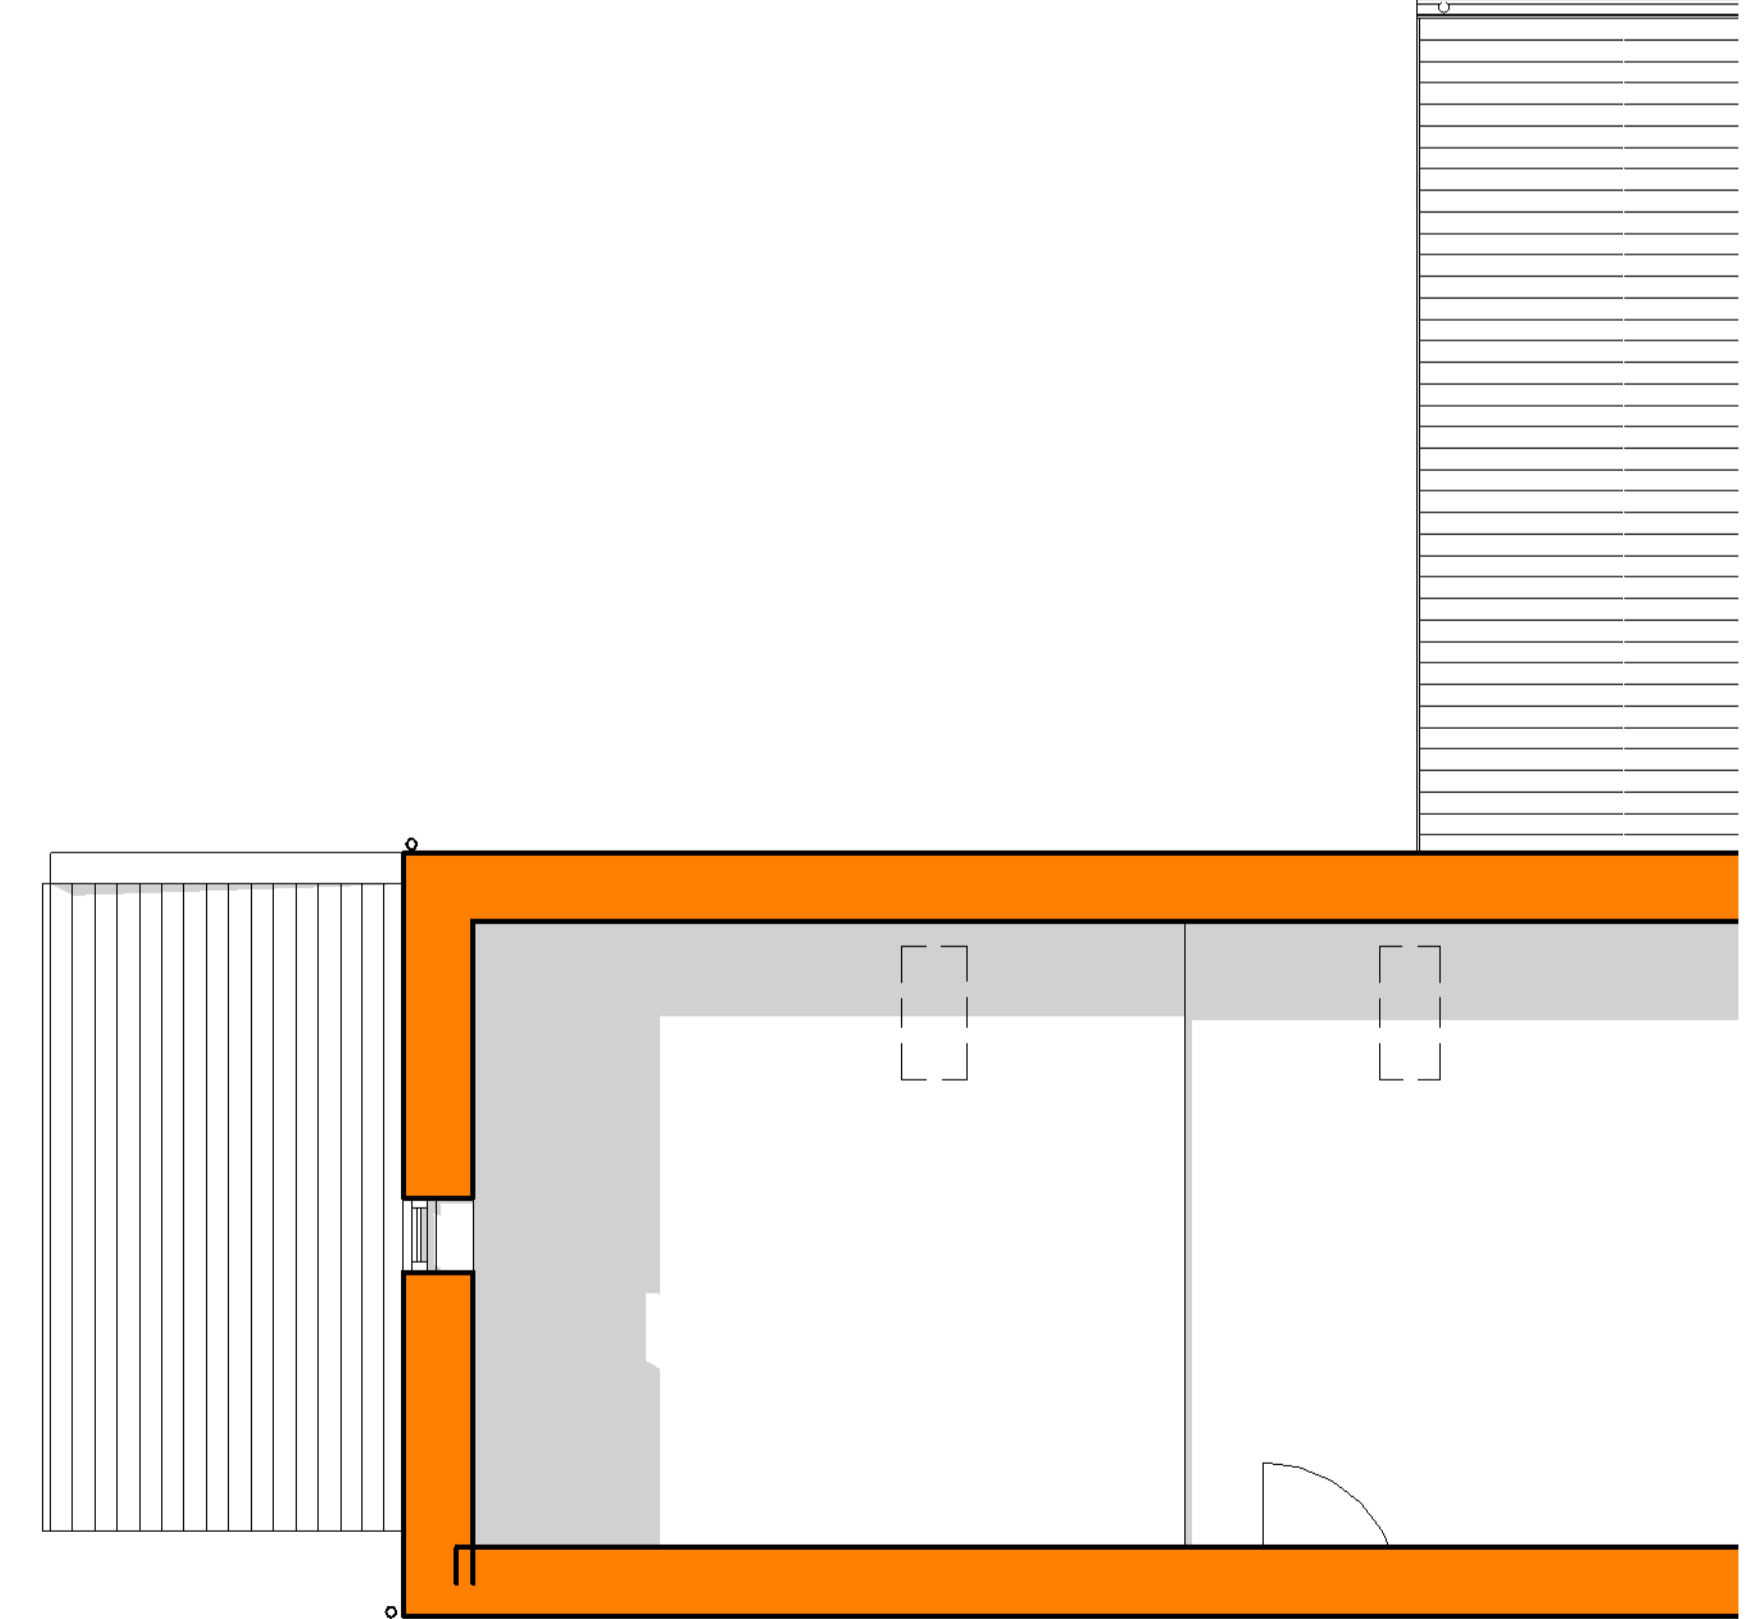

2 Level 1 Proposed
1 : 50