




**3 Location Plan**  
1 : 2500

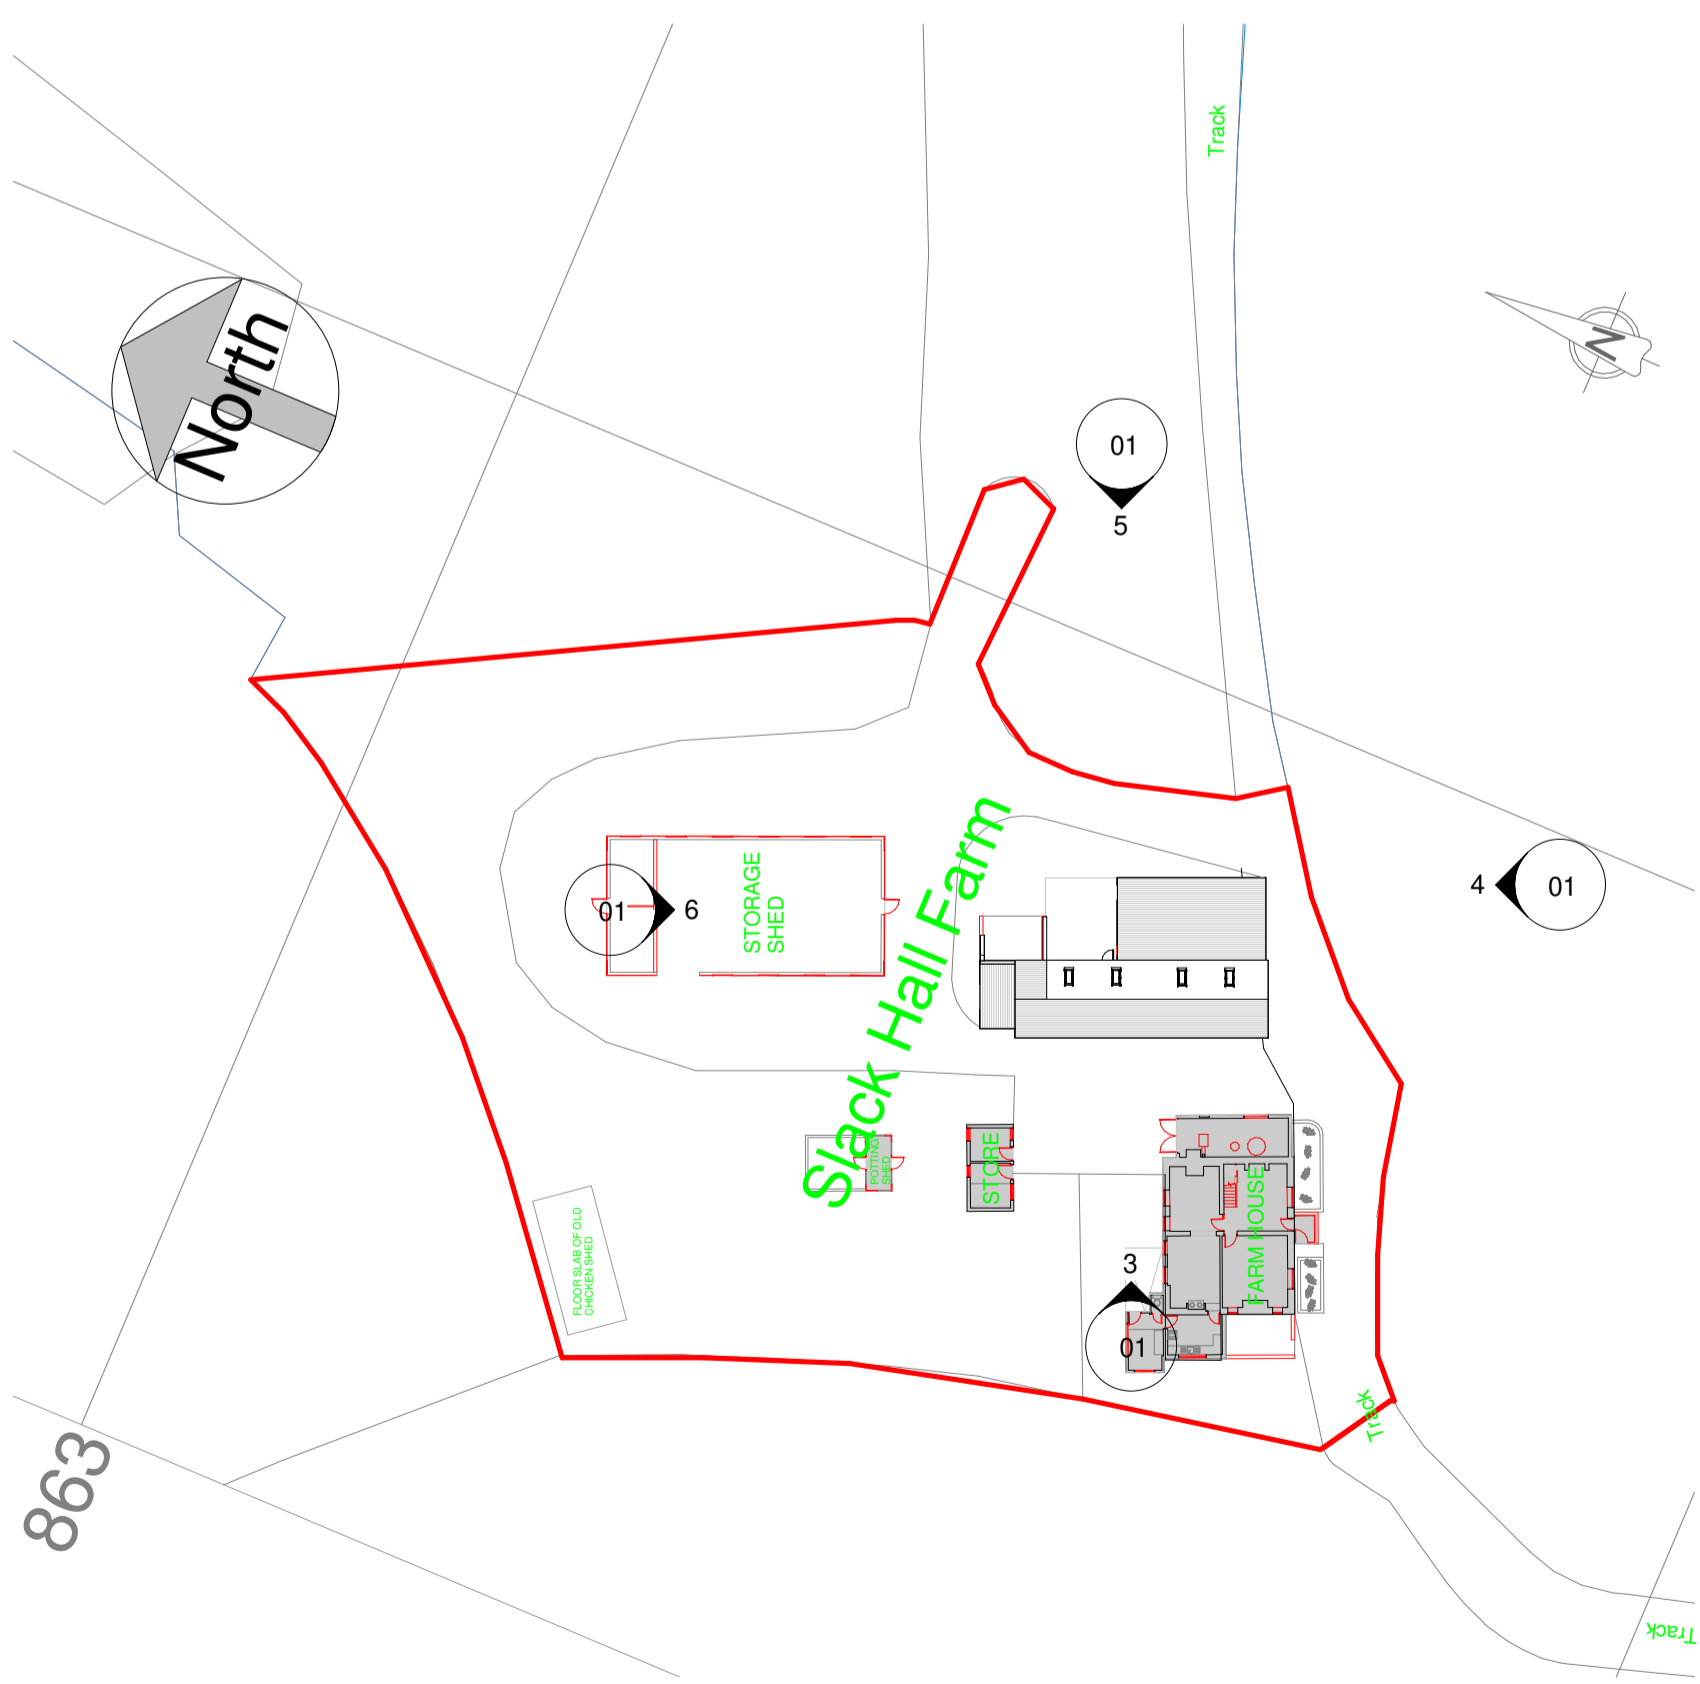

**1 Site Plan Existing**  
1 : 500

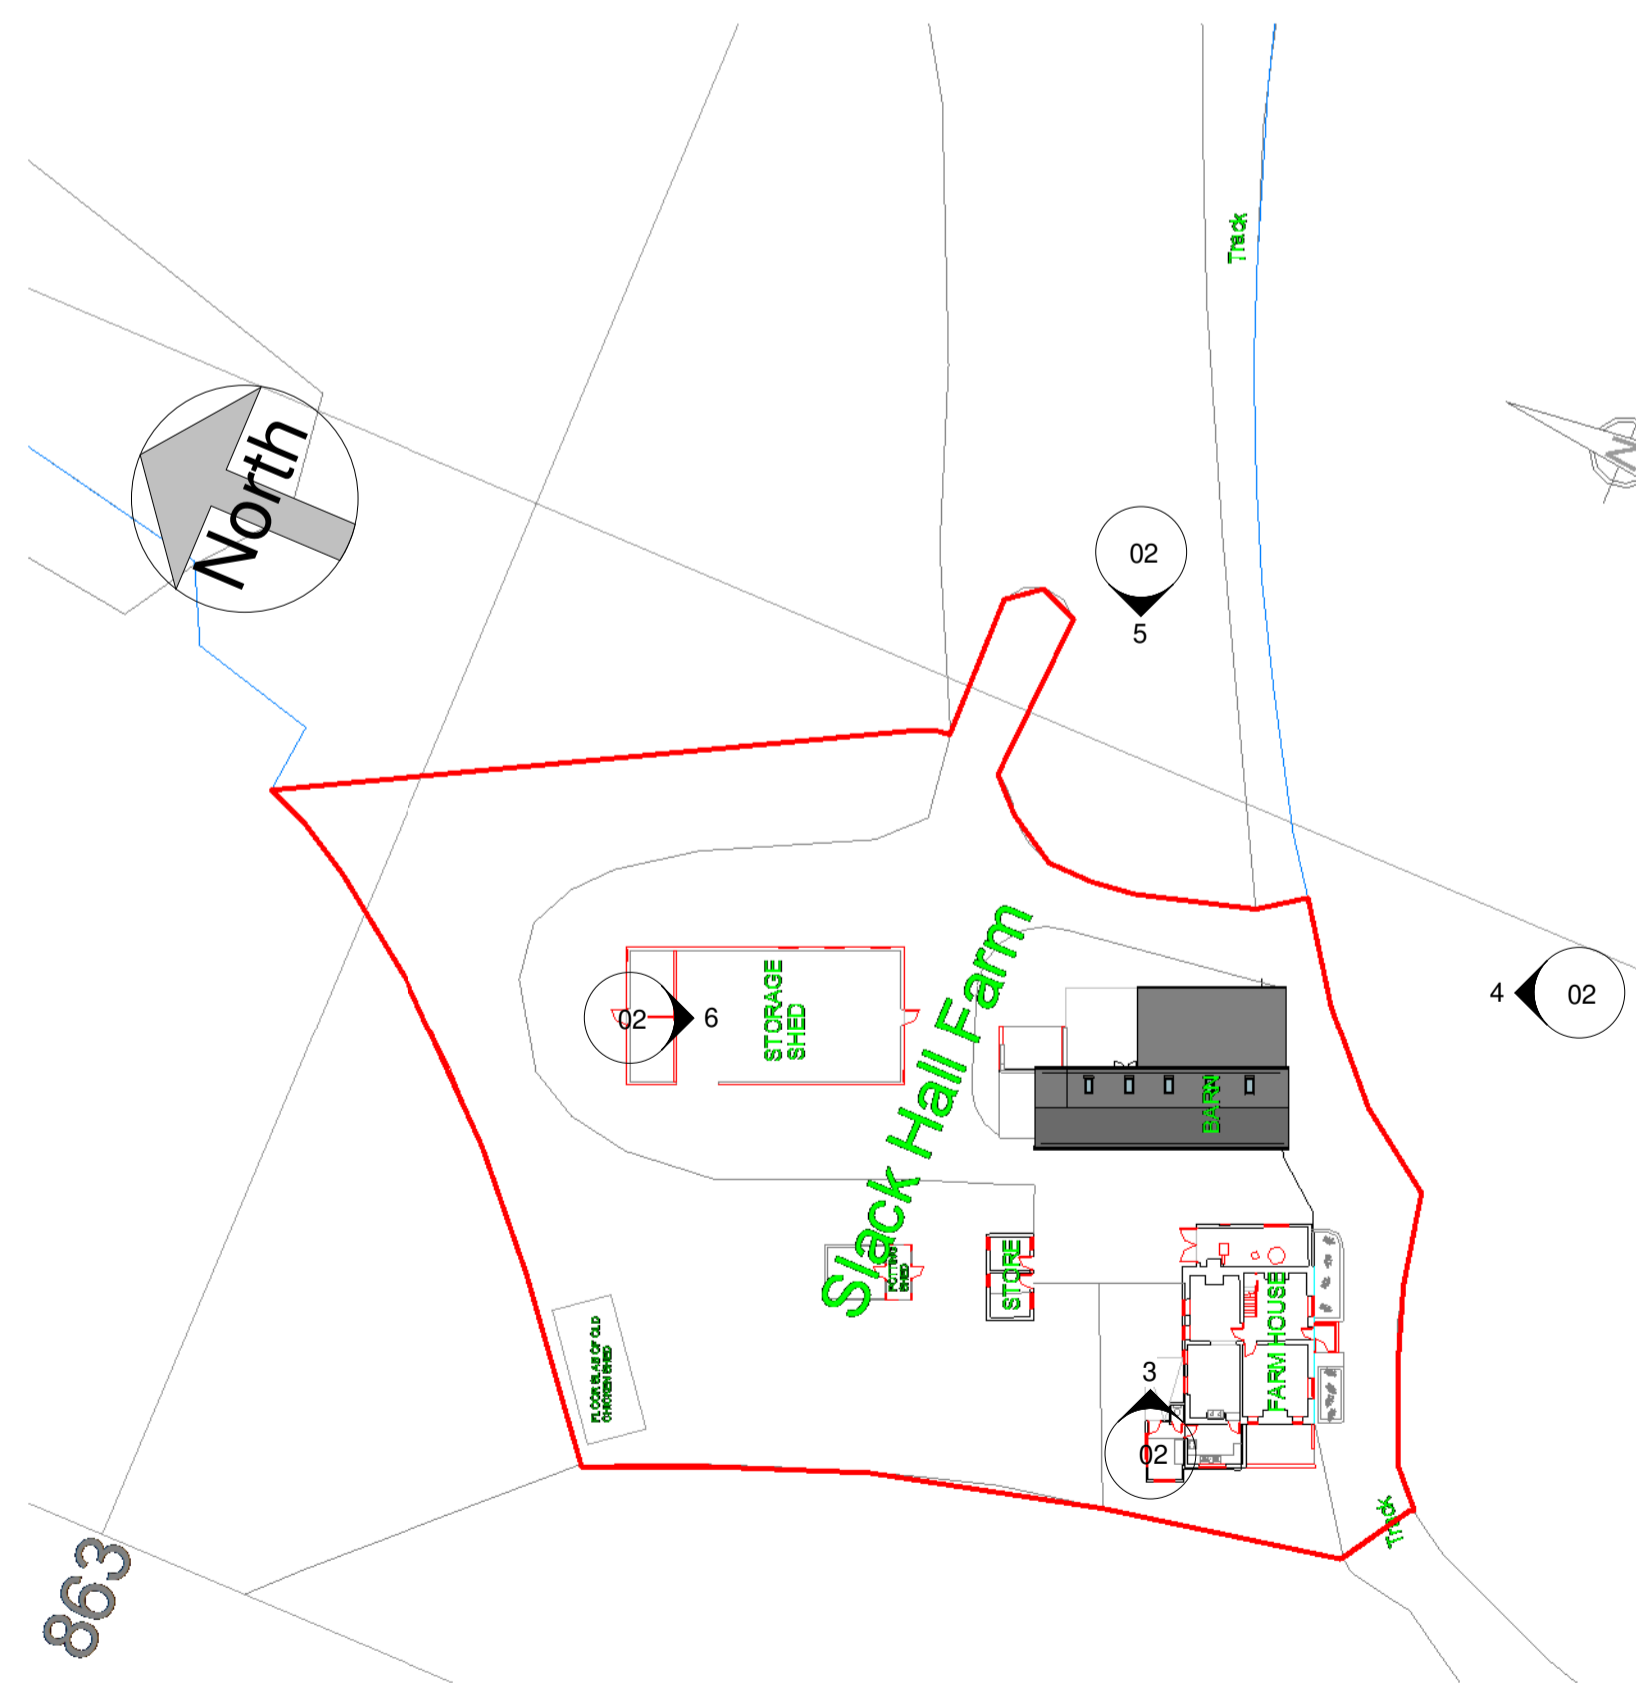

**2 Site Plan Proposed**  
1 : 500

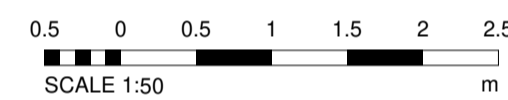

All Dimensions to be checked on site  
Work must not be commenced until planning permission (where applicable) and building regulations approval is received. Any works carried out before receipt of the permissions is "entirely at clients' own risk"  
It is the responsibility of the client to verify the accuracy of the boundary shown on the Site plan.

Rev	Description	Date



Maxron House - Green Lane - Romiley - SK6 3JQ  
0161 494 9646 - 07823 322338  
email - asmarple@gmail.com  
www.architecturalsolutionsltd.co.uk

PROJECT ADDRESS  
**Slack Hall Farm,  
Turf Lea Road,  
Marple,  
SK6 7EZ**

PROJECT  
**Barn Rebuild**

TITLE  
**Site & Location Plan**

CLIENT  
**Mr G. Maul**

DRAWN BY  
MJH


DATE  
09/03/23

SCALE (@ A1)  
As indicated

PROJECT NUMBER  
2892

DRAWING NUMBER  
2892 - 05

REV

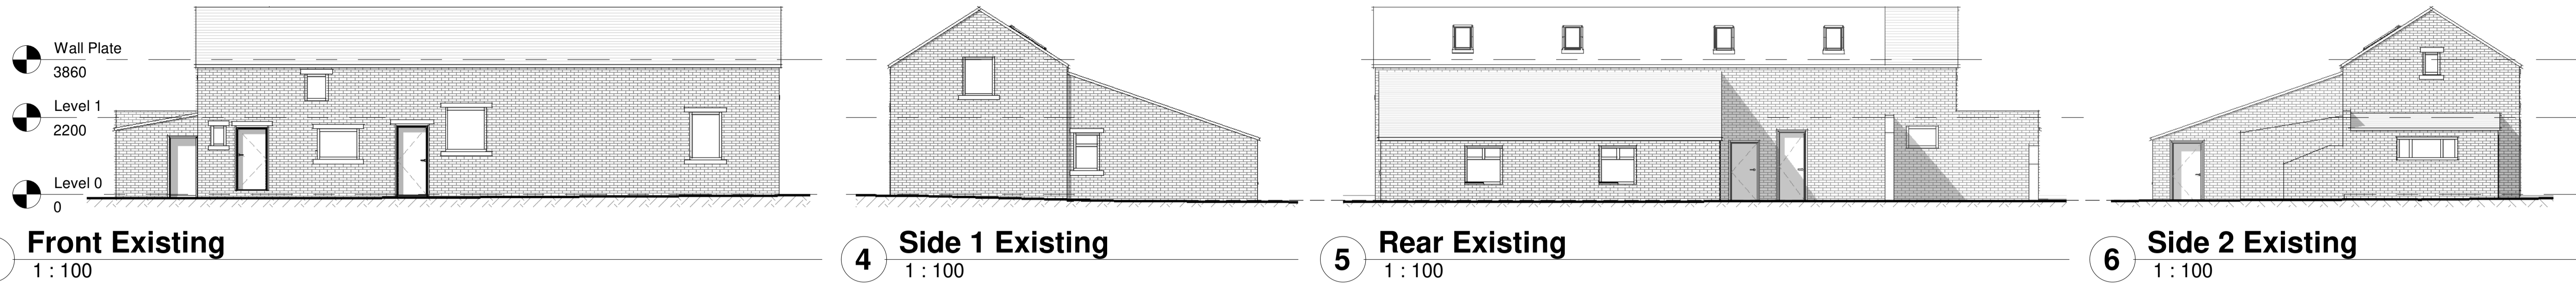


**3 Front Existing**  
1 : 100

**4 Side 1 Existing**  
1 : 100

**5 Rear Existing**  
1 : 100

**6 Side 2 Existing**  
1 : 100

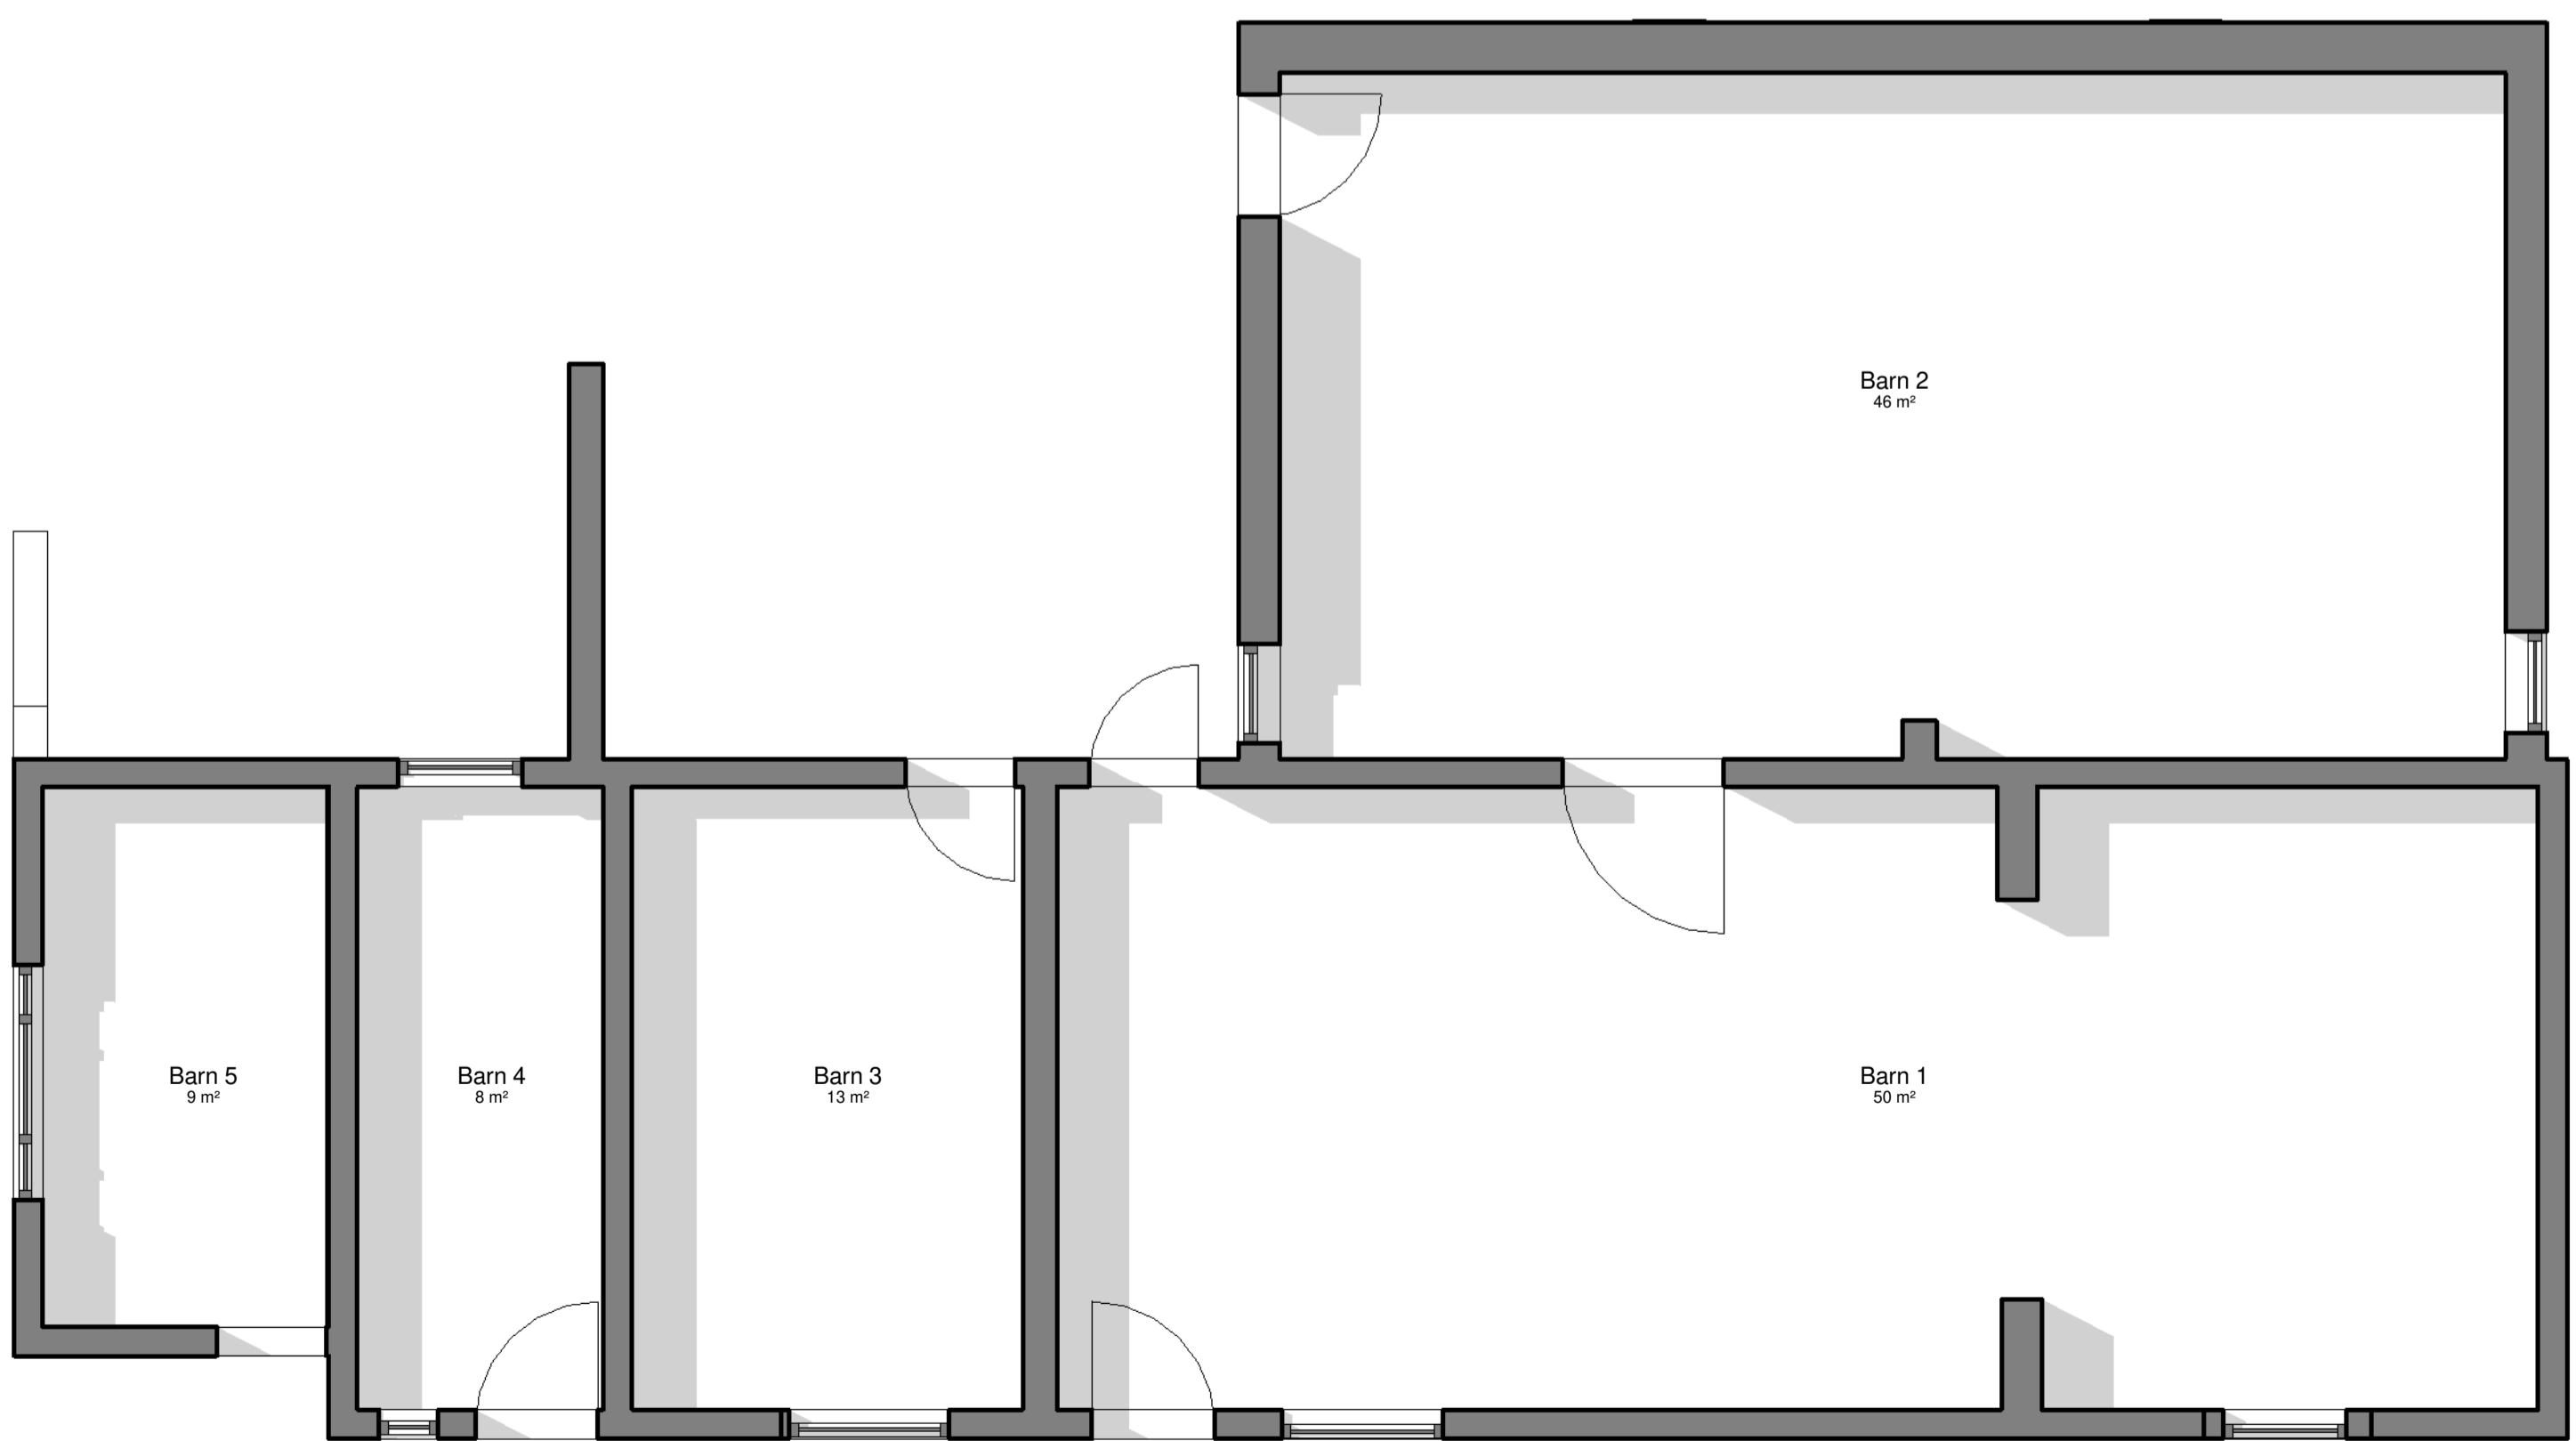

**1 Level 0 Existing**  
1 : 50



**2 Level 1 Existing**  
1 : 50



All Dimensions to be checked on site  
Work must not be commenced until planning permission (where applicable) and building regulations approval is received. Any works carried out before receipt of the permissions is "entirely at clients' own risk"  
It is the responsibility of the client to verify the accuracy of the boundary shown on the Site plan.

Rev	Description	Date



Maxron House - Green Lane - Romiley - SK6 3JQ  
0161 494 9646 - 07823 322338  
email - asmarple@gmail.com  
www.architecturalsolutionsltd.co.uk

PROJECT ADDRESS  
Slack Hall Farm,  
Turf Lea Road,  
Marple,  
SK6 7EZ

PROJECT  
Barn Rebuild

TITLE  
Plans as Existing

CLIENT  
Mr G. Maul

DRAWN BY MJH DATE 11/22/22

SCALE (@ A1) As indicated PROJECT NUMBER 2892

DRAWING NUMBER 2892 - 01 REV

Existing barn to be demolished and rebuilt with roof raised 500mm


Level 1  
2200  
Level 0  
0

3 Front Proposed  
1 : 100


4 Side 1 Proposed  
1 : 100

5 Rear Proposed  
1 : 100


6 Side 2 Proposed  
1 : 100

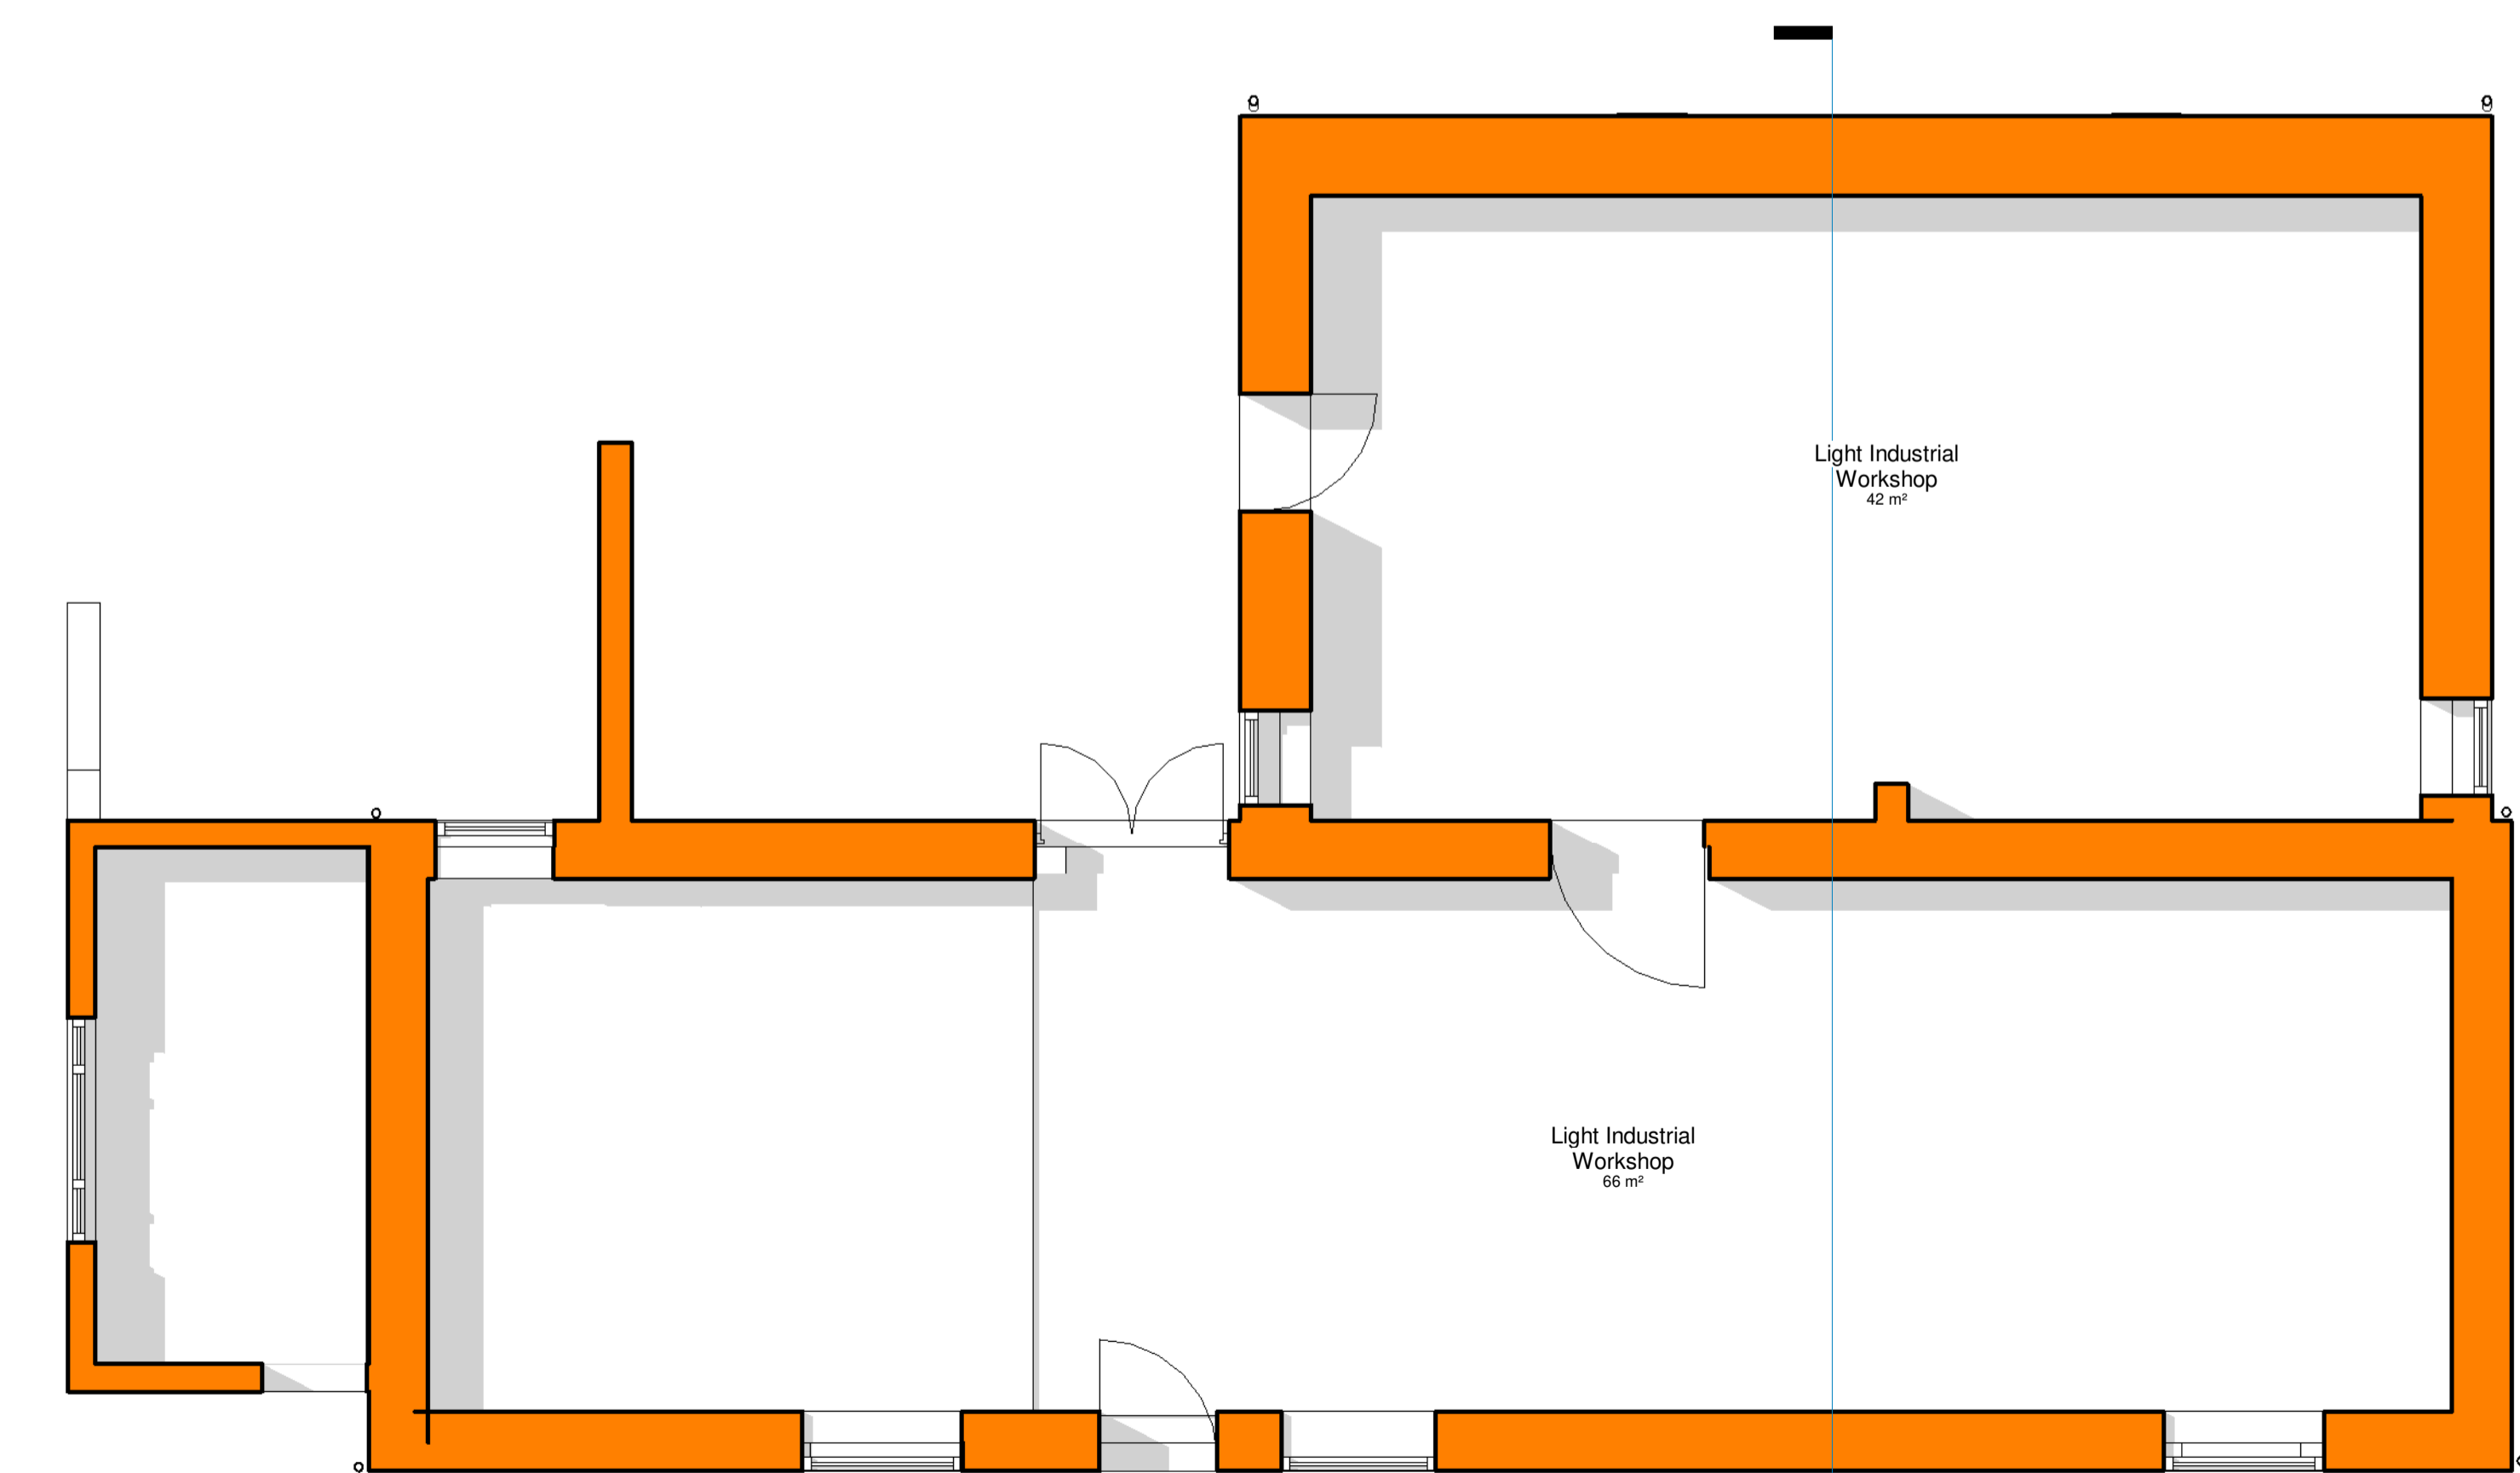

1 Level 0 Proposed  
1 : 50

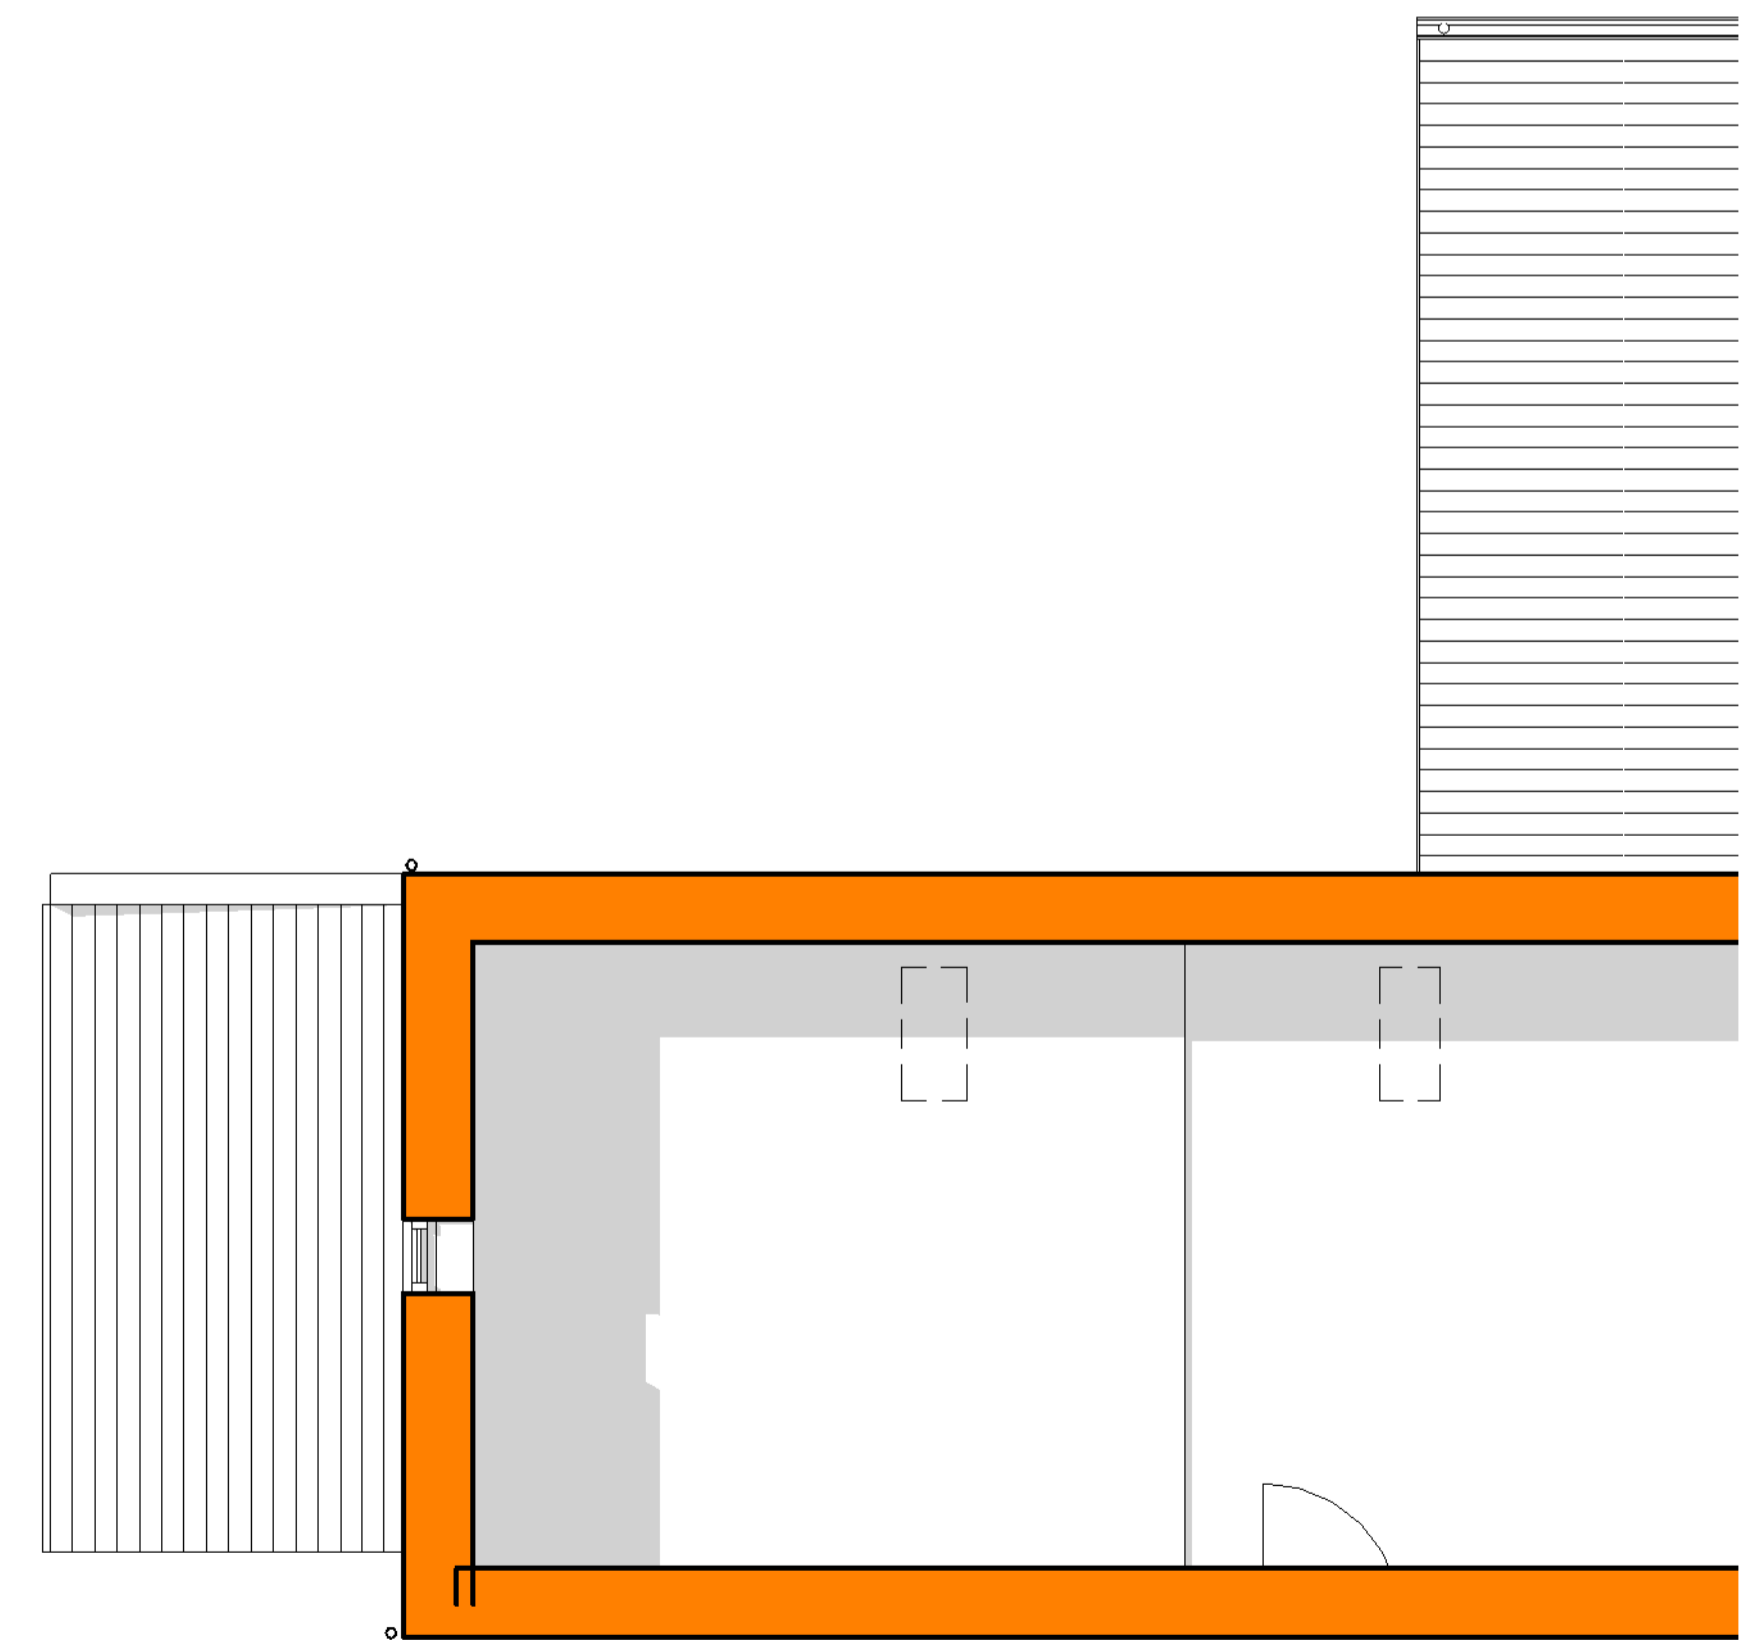

2 Level 1 Proposed  
1 : 50

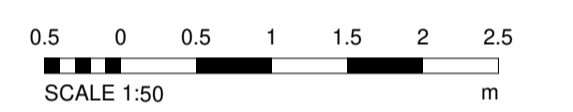

All Dimensions to be checked on site  
Work must not be commenced until planning permission (where applicable) and building regulations approval is received. Any works carried out before receipt of the permissions is "entirely at clients' own risk"  
It is the responsibility of the client to verify the accuracy of the boundary shown on the Site plan.

Rev	Description	Date



Maxron House - Green Lane - Romiley - SK6 3JQ  
0161 494 9646 - 07823 322338  
email - asmarple@gmail.com  
www.architecturalsolutionsltd.co.uk

PROJECT ADDRESS  
Slack Hall Farm,  
Turf Lea Road,  
Marple,  
SK6 7EZ

PROJECT  
Barn Rebuild

TITLE  
Plans as Proposed

CLIENT  
Mr G. Mauli

DRAWN BY  
MJH

DATE  
11/22/22

SCALE (@ A1)  
As indicated

PROJECT NUMBER  
2892

DRAWING NUMBER  
2892 - 04

REV