
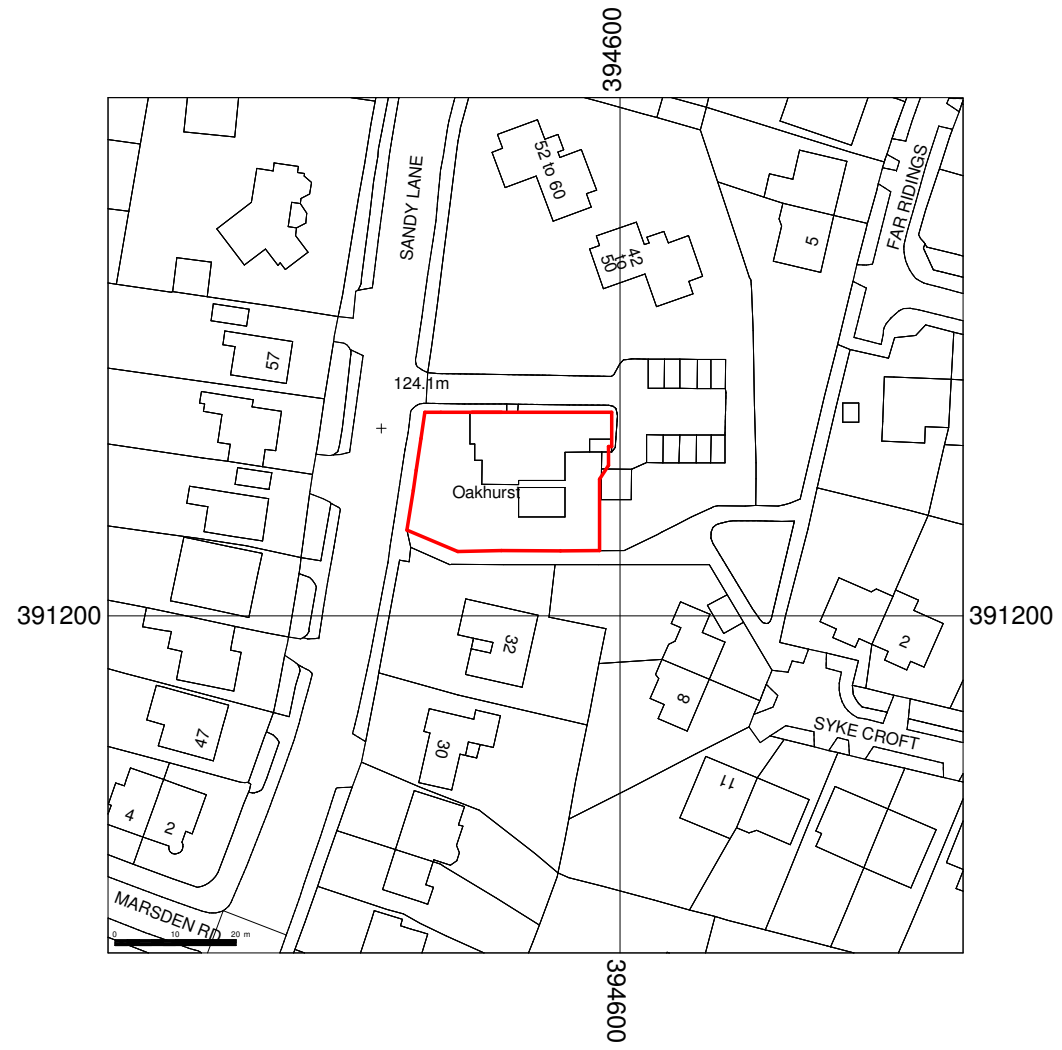



**General Notes**  
 The Architect shall have no responsibility for any use made of this document other than for that which it was prepared and issued.  
 All dimensions should be checked on site. Do not scale from this drawing.  
 To be read in conjunction with all other Consultant's drawings.  
 The Architect to be immediately notified of any discrepancies.  
 Copyright on this drawing retained by the Architect.

**LEGEND**

 Site Boundary



**1** Location Plan  
 1:1250

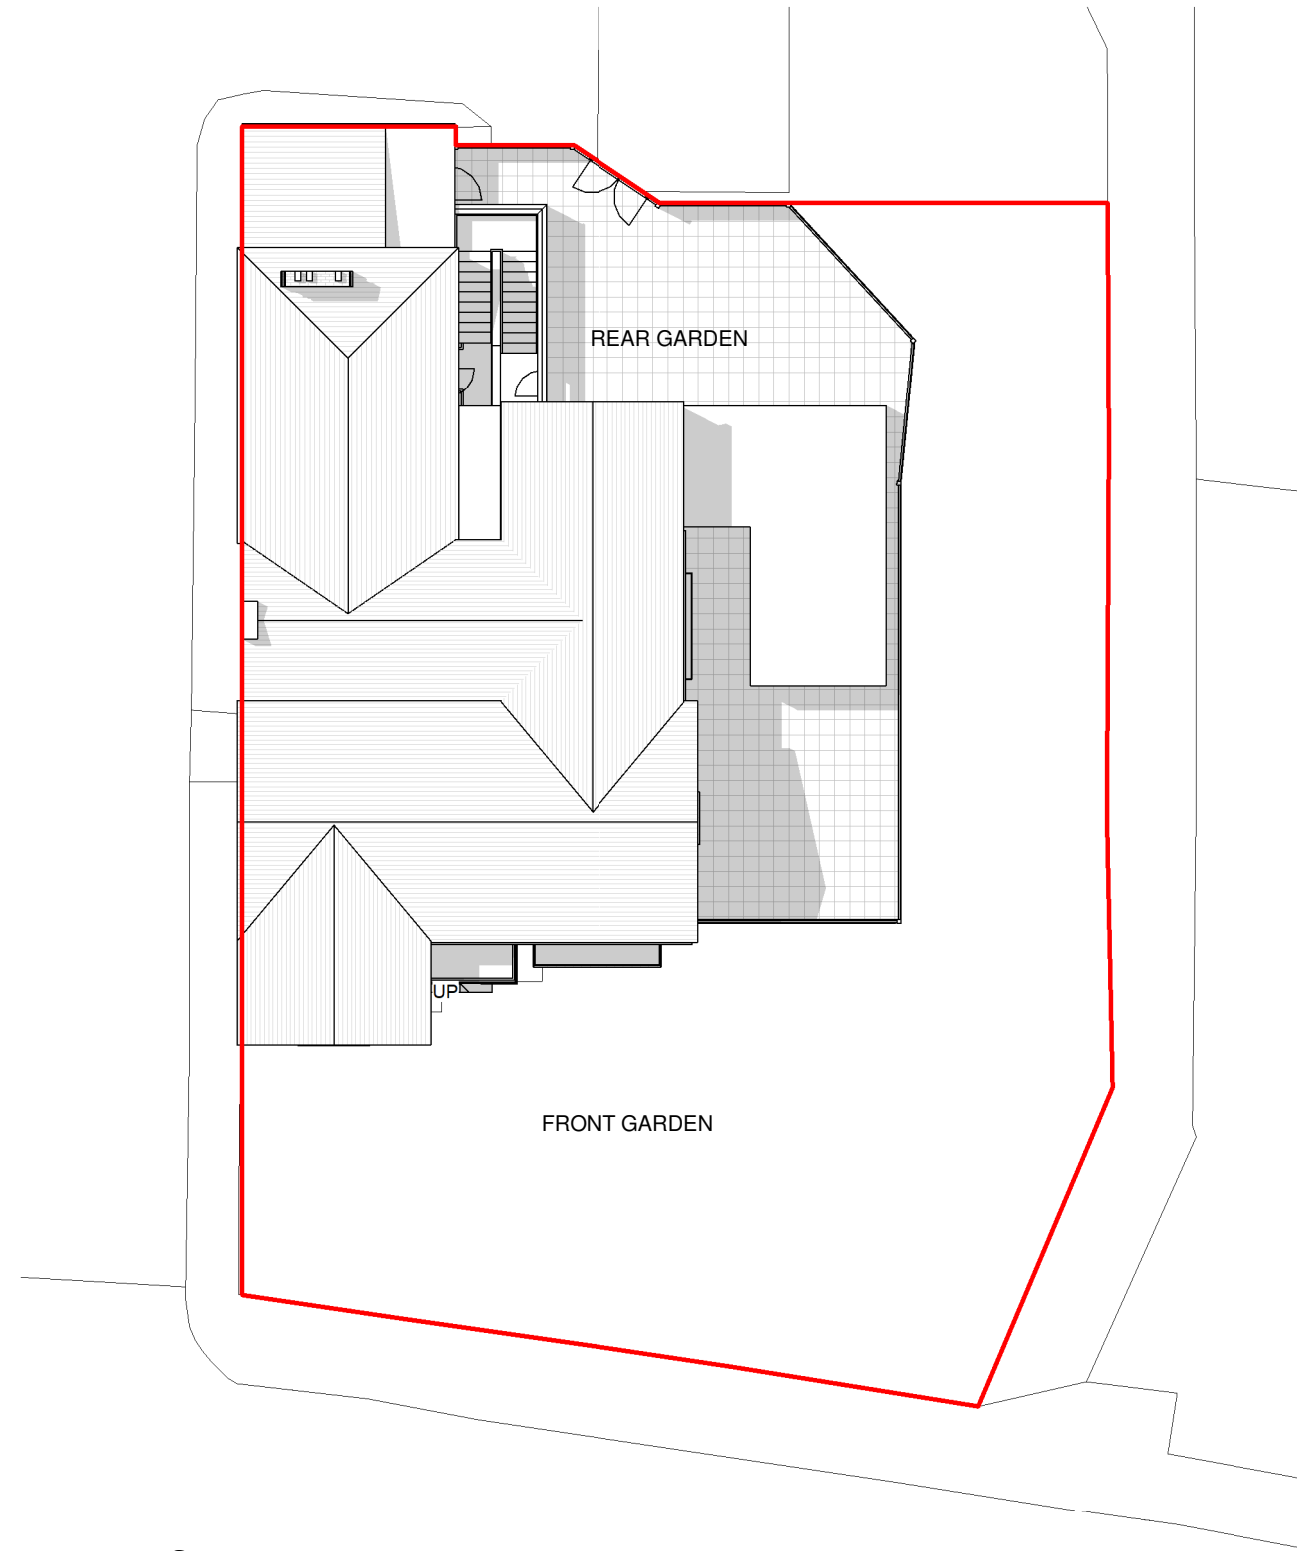

**2** Existing Site Plan  
 1:200

P1 25/01/23 SA SH Initial Issue  
 No. Date Dwn Chk App Revision or reason for issue

Client  
 Views

**createitstudios**  
 ...leave an impression  
 Create It Studios (NW) Ltd  
 Universal Square  
 Devonshire Street North  
 Manchester  
 M12 6SH  
 info@createitstudios.co.uk


Project Title  
 34 Sandy Lane, Romiley, Stockport  
 SK6 4NH

Scale / North Point  
 As indicated

Drawing Title  
 Location Plan & Existing Site Plan

Drawing Number  
 A1474(01)AP001  
 Drawing Status  
 Preliminary  
 Revision  
 P1



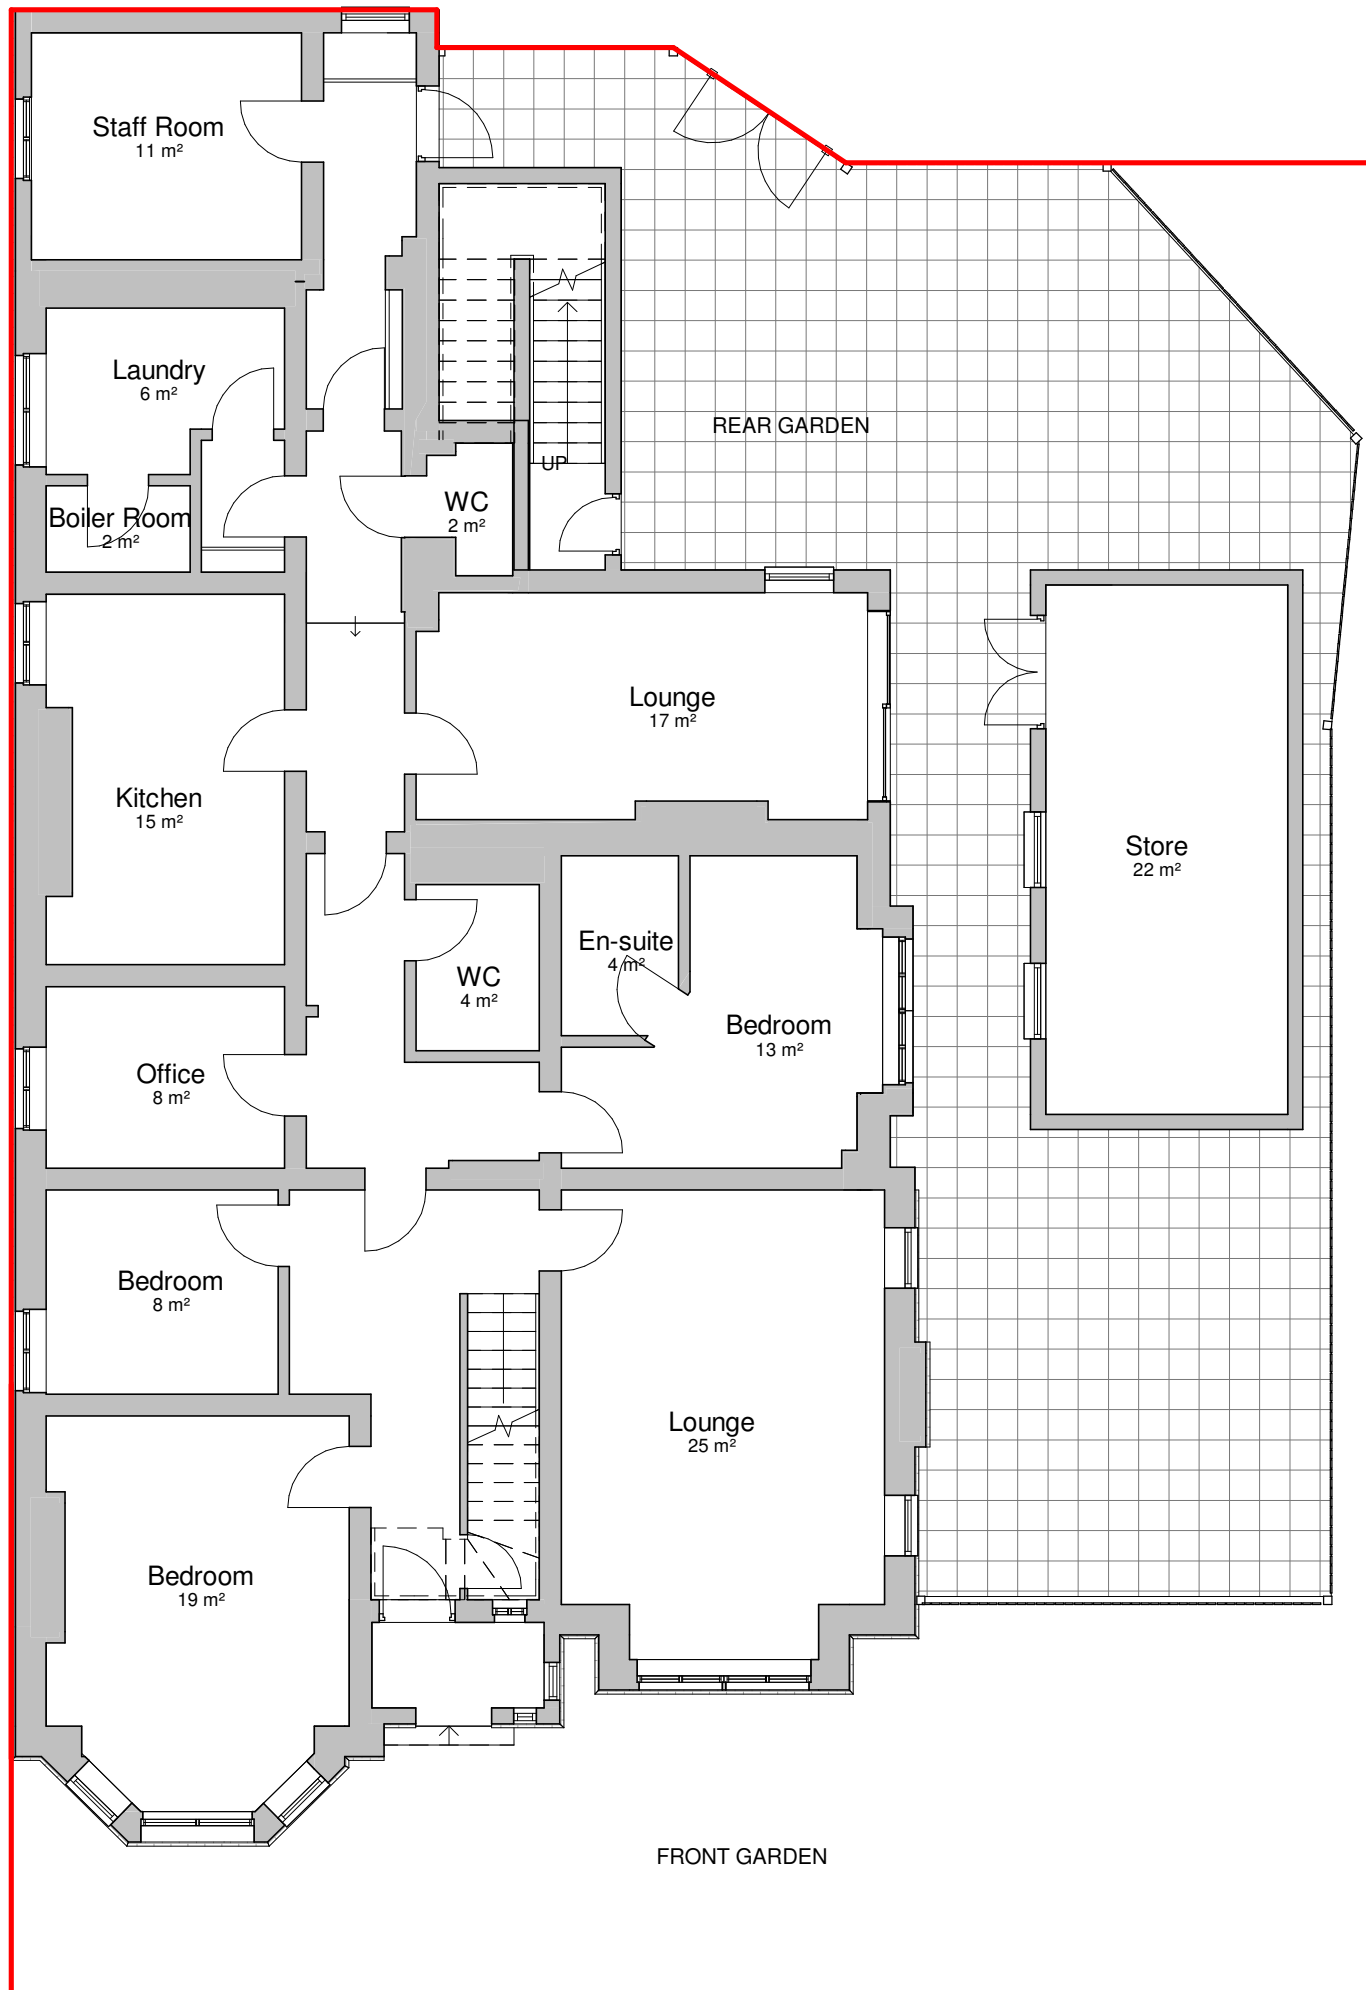

**General Notes**  
 The Architect shall have no responsibility for any use made of this document other than for that which it was prepared and issued.  
 All dimensions should be checked on site. Do not scale from this drawing.  
 To be read in conjunction with all other Consultant's drawings.  
 The Architect to be immediately notified of any discrepancies.  
 Copyright on this drawing retained by the Architect.

**LEGEND**

 Site Boundary

P1 25/01/23 SA SH Initial Issue  
 No. Date Dwn Chk App Revision or reason for issue

Client  
**Views**

**createit studios**  
 ...leave an impression  
 Create It Studios (NW) Ltd  
 Universal Square  
 Devonshire Street North  
 Manchester  
 M12 6SH  
 info@createitstudios.co.uk


Project Title  
**34 Sandy Lane, Romiley, Stockport  
 SK6 4NH**


Scale / North Point  
**1 : 100**

Drawing Title  
**Existing Ground Floor Plan**


Drawing Number  
**A1474(01)AP002**  
 Drawing Status  
**Preliminary**

Revision  
**P1**

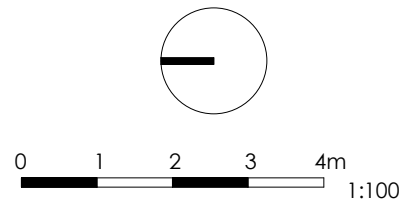

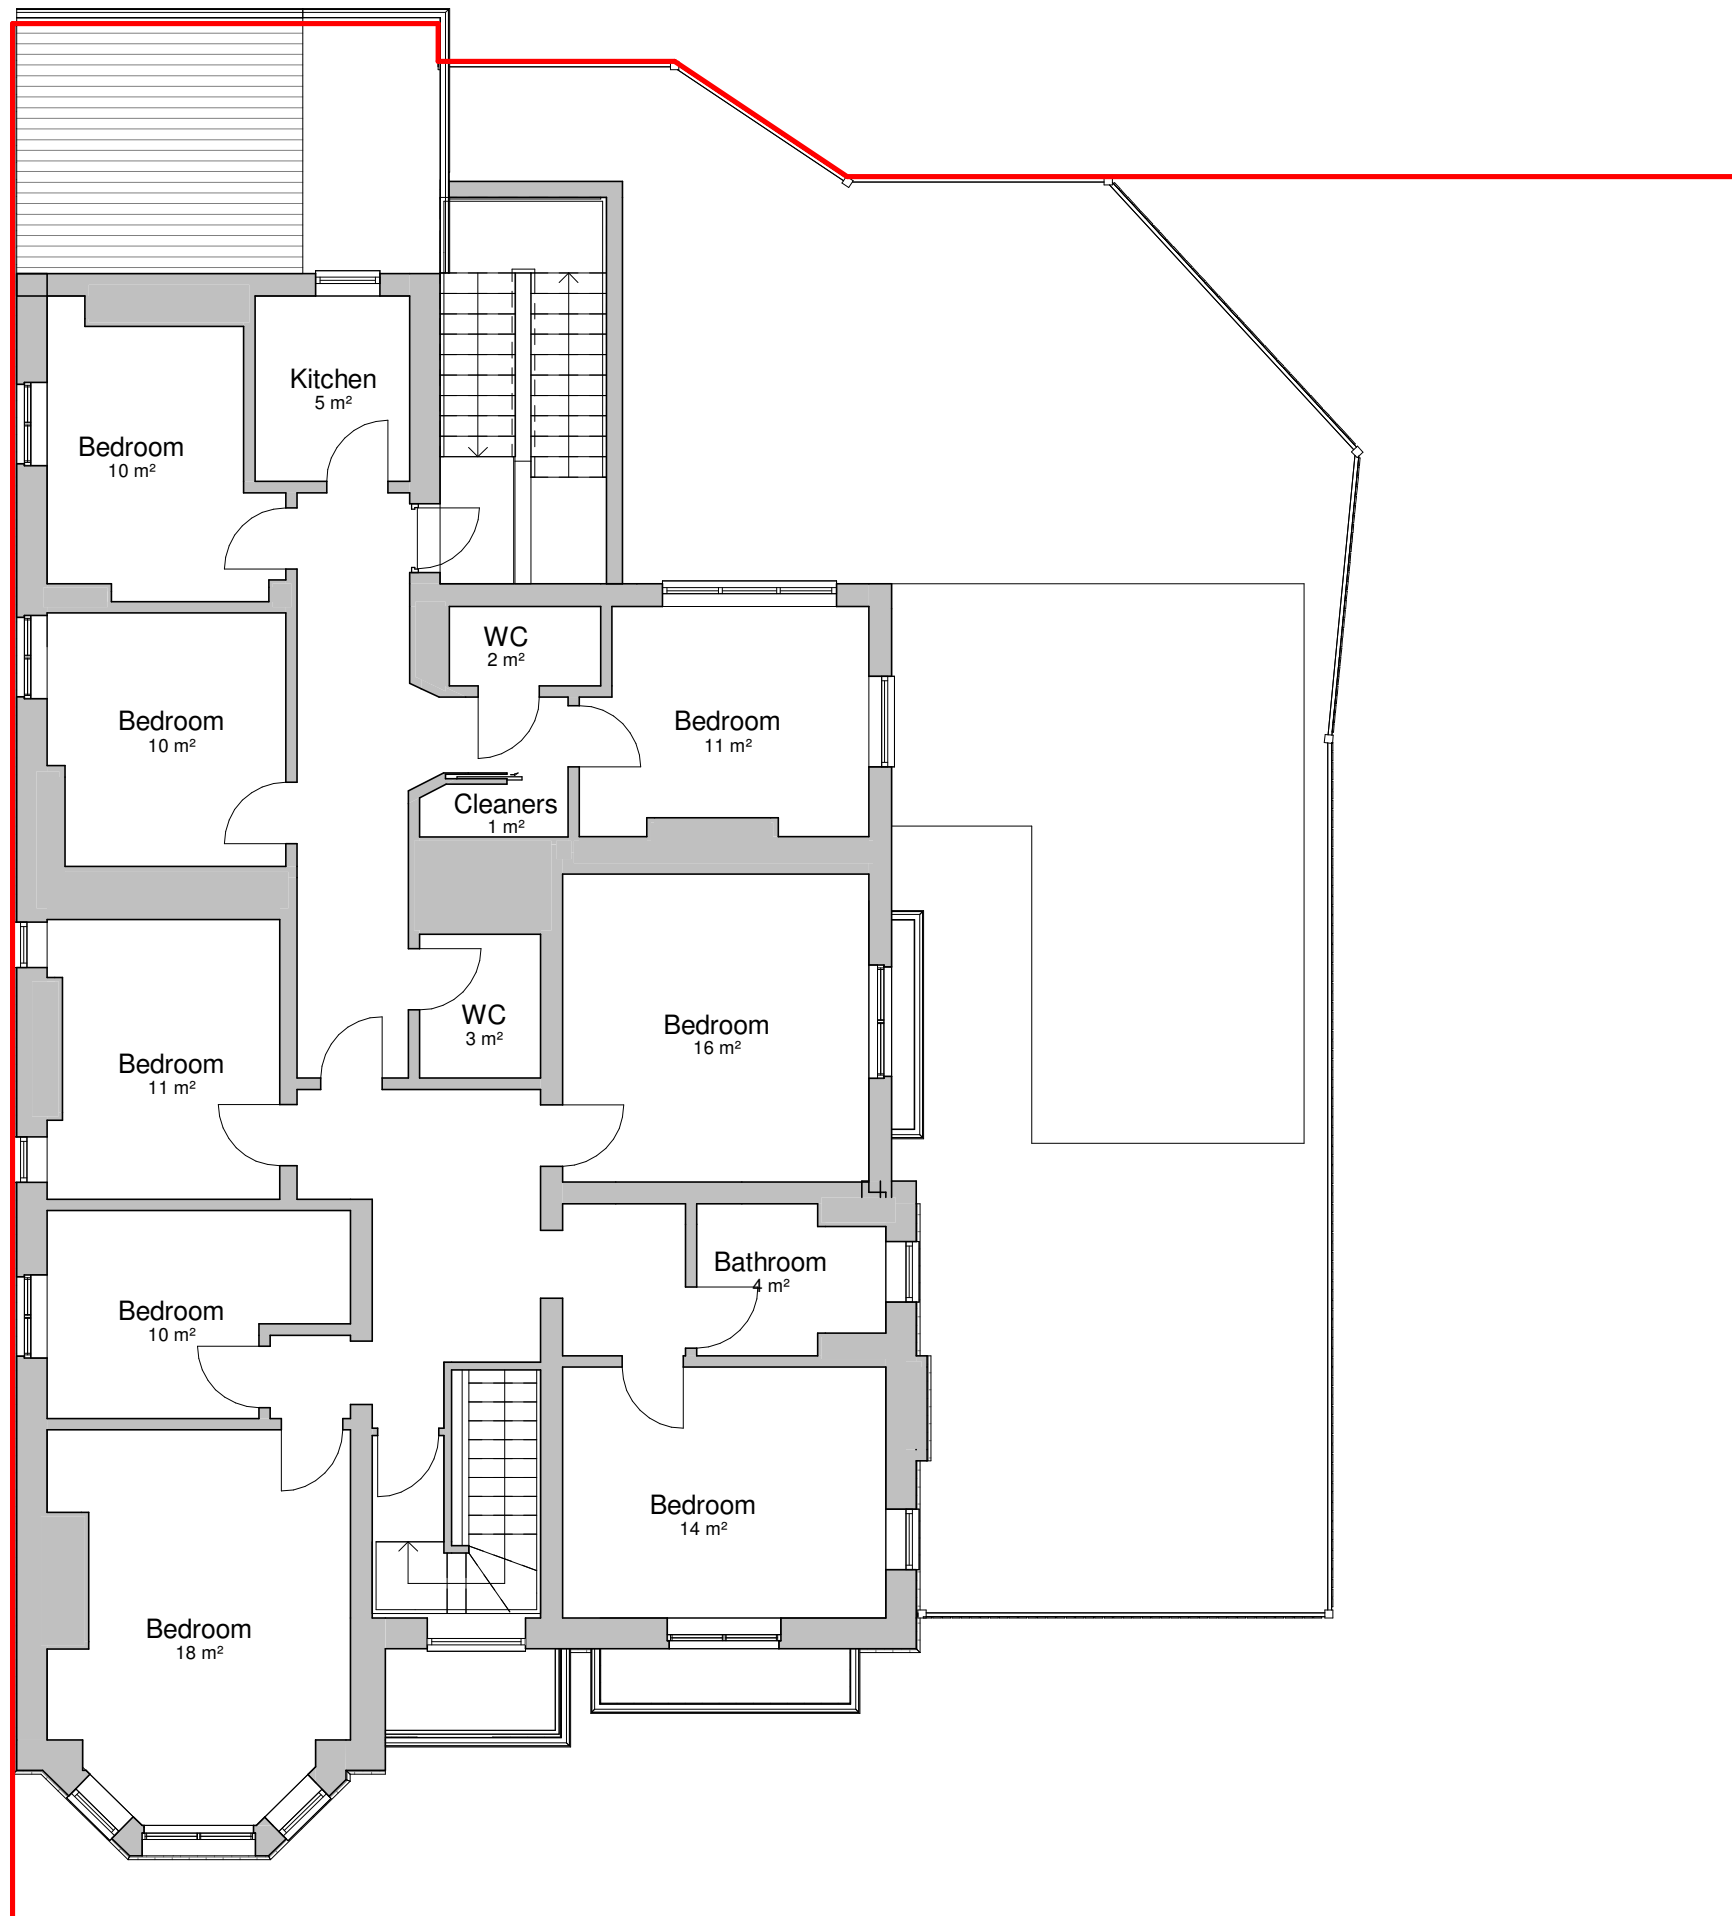

**General Notes**  
 The Architect shall have no responsibility for any use made of this document other than for that which it was prepared and issued.  
 All dimensions should be checked on site. Do not scale from this drawing.  
 To be read in conjunction with all other Consultant's drawings.  
 The Architect to be immediately notified of any discrepancies.  
 Copyright on this drawing retained by the Architect.

**LEGEND**  
 Site Boundary

P1 25/01/23 SA SH Initial Issue				
No.	Date	Drawn	Checked	App. Revision or reason for issue

Client  
**Views**


**createit studios**  
 ... leave an impression  
 Create It Studios (NW) Ltd  
 Universal Square  
 Devonshire Street North  
 Manchester  
 M12 6SH  
 info@createitstudios.co.uk

Project Title  
**34 Sandy Lane, Romiley, Stockport  
 SK6 4NH**

Scale / North Point  
 1 : 100  


Drawing Title  
**Existing First Floor Plan**

Drawing Number	Revision
A1474(01)AP003	P1
Drawing Status	
Preliminary	

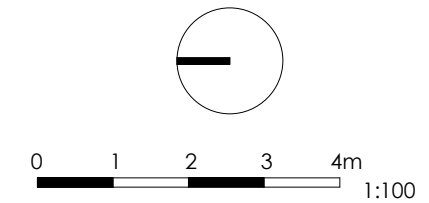



**1 Existing East Elevation**  
1 : 100



**2 Existing South Elevation**  
1 : 100

**General Notes**  
The Architect shall have no responsibility for any use made of this document other than for that which it was prepared and issued.  
All dimensions should be checked on site. Do not scale from this drawing.  
To be read in conjunction with all other Consultant's drawings.  
The Architect to be immediately notified of any discrepancies.  
Copyright on this drawing retained by the Architect.

P1 25/01/23 SA SH Initial Issue  
No. Date Dwn Chk App Revision or reason for issue

Client  
**Views**

**createitstudios**  
...leave an impression  
Create It Studios (NW) Ltd  
Universal Square  
Devonshire Street North  
Manchester  
M12 6SH  
info@createitstudios.co.uk

Project Title  
**34 Sandy Lane, Romley, Stockport  
SK6 4NH**

Scale / North Point  
**1 : 100**

Drawing Title  
**Existing Elevations**

Drawing Number	Revision
A1474(01)AP004	P1
Drawing Status	
Preliminary	

**General Notes**

The Architect shall have no responsibility for any use made of this document other than for that which it was prepared and issued.

All dimensions should be checked on site. Do not scale from this drawing.

To be read in conjunction with all other Consultant's drawings.

The Architect to be immediately notified of any discrepancies.

Copyright on this drawing retained by the Architect.



**1 Existing West Elevation**  
1 : 100



**2 Existing North Elevation**  
1 : 100

P1 25/01/23 SA SH Initial Issue  
No. Date Dwn Chk App Revision or reason for issue

Client

Views

**createitstudios**  
...leave an impression

Create It Studios (NW) Ltd  
Universal Square  
Devonshire Street North  
Manchester  
M12 6SH  
info@createitstudios.co.uk

Project Title  
**34 Sandy Lane, Romiley, Stockport  
SK6 4NH**


Scale / North Point  
**1 : 100**

Drawing Title  
**Existing Elevations**

Drawing Number  
**A1474(01)AP005**


Revision  
**P1**

Drawing Status  
**Preliminary**

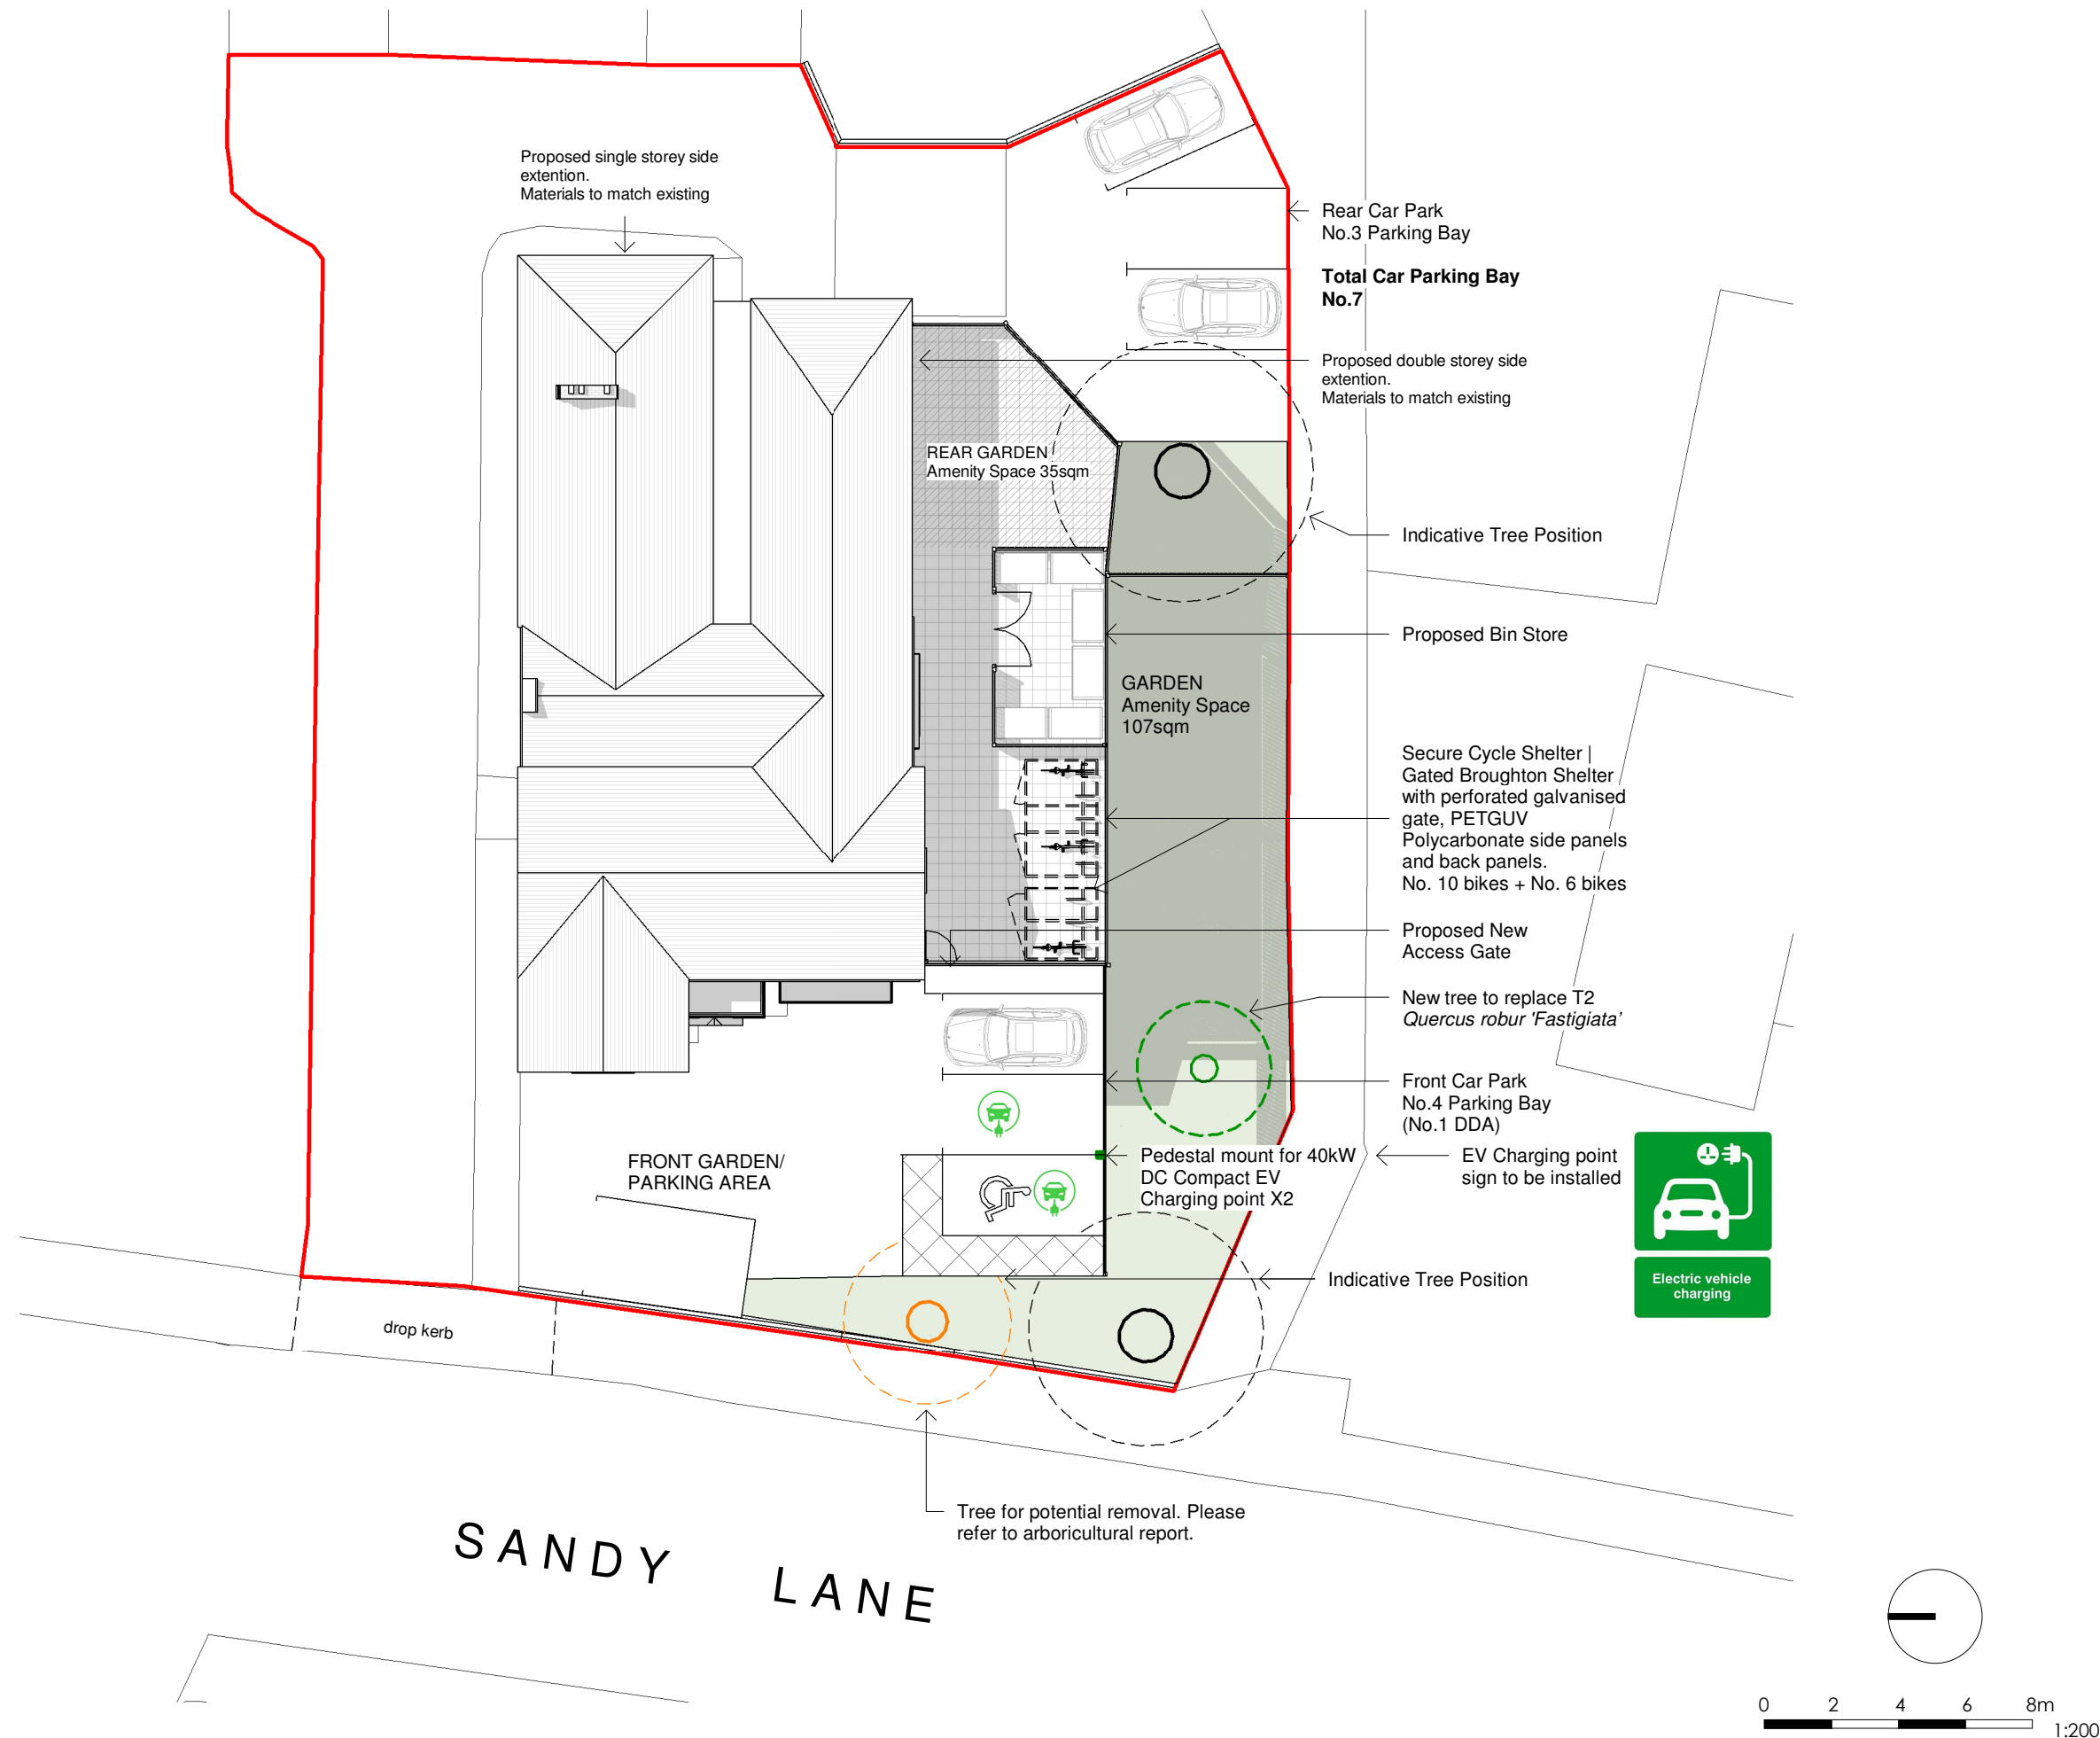

**General Notes**  
 The Architect shall have no responsibility for any use made of this document other than for that which it was prepared and issued.  
 All dimensions should be checked on site. Do not scale from this drawing.  
 To be read in conjunction with all other Consultant's drawings.  
 The Architect to be immediately notified of any discrepancies.  
 Copyright on this drawing retained by the Architect.

**LEGEND**

 Site Boundary

P14	07/02/24	SA	SH	Amended Bike Store Details
P13	25/09/23	SA	SH	Proposed New Tree
P12	21/09/23	SA	SH	Proposed New Tree
P11	15/09/23	SA	SH	Amended Bike Store
P10	11/09/23	SA	SH	Amended Internal Layout
P9	17/07/23	SA	SH	Added Rear Extension & Demolish Rear Shed
P8	26/06/23	AK	SH	Amended Proposed
P7	22/06/23	AK	SH	Amended Proposed
P6	12/06/23	AK	SH	Amended Site Plan
P5	08/06/23	SA	SH	Amended Site Plan
P4	14/02/23	SA	SH	Amended Proposed
P3	03/02/23	SA	SH	Amended Proposed
P2	01/02/23	SA	SH	Amended Proposed
P1	27/01/23	SA	SH	Initial Issue
No.	Date	Drawn	Checked	App. Revision or reason for issue

Client  
**Views**

**createit studios**  
 ... leaves an impression  
 Create It Studios (NW) Ltd  
 Universal Square  
 Devonshire Street North  
 Manchester  
 M12 6JH  
 info@createitstudios.co.uk

Project Title  
**34 Sandy Lane, Romiley, Stockport SK6 4NH**

Scale / North Point  
 1 : 200

Drawing Title  
**Proposed Site Plan**

Drawing Number  
**A1474(02)AP001**  
 Drawing Status  
**Preliminary**  
 Revision  
**P14**



All first-floor windows (except wc's) to be egress fire escape window

**1 Proposed West Elevation**  
1 : 100



**2 Proposed North Elevation**  
1 : 100



**General Notes**

The Architect shall have no responsibility for any use made of this document other than for that which it was prepared and issued.  
All dimensions should be checked on site. Do not scale from this drawing.  
To be read in conjunction with all other Consultant's drawings.  
The Architect to be immediately notified of any discrepancies.  
Copyright on this drawing retained by the Architect.

P4	11/09/23	SA	SH	Amended Internal Layout
P3	17/07/23	SA	SH	Added Rear Extension & Demolish Rear Shed
P2	01/02/23	SA	SH	Amended Proposed
P1	27/01/23	SA	SH	Initial Issue
No.	Date	Drawn	Checked	Appr. Revision or reason for issue

Client  
Views




Create It Studios (NW) Ltd  
Universal Square  
Devonshire Street North  
Manchester  
M12 6SH  
info@createitstudios.co.uk

Project Title  
34 Sandy Lane, Romiley, Stockport  
SK6 4NH

Scale / North Point  
1 : 100




Drawing Title  
Proposed Elevations

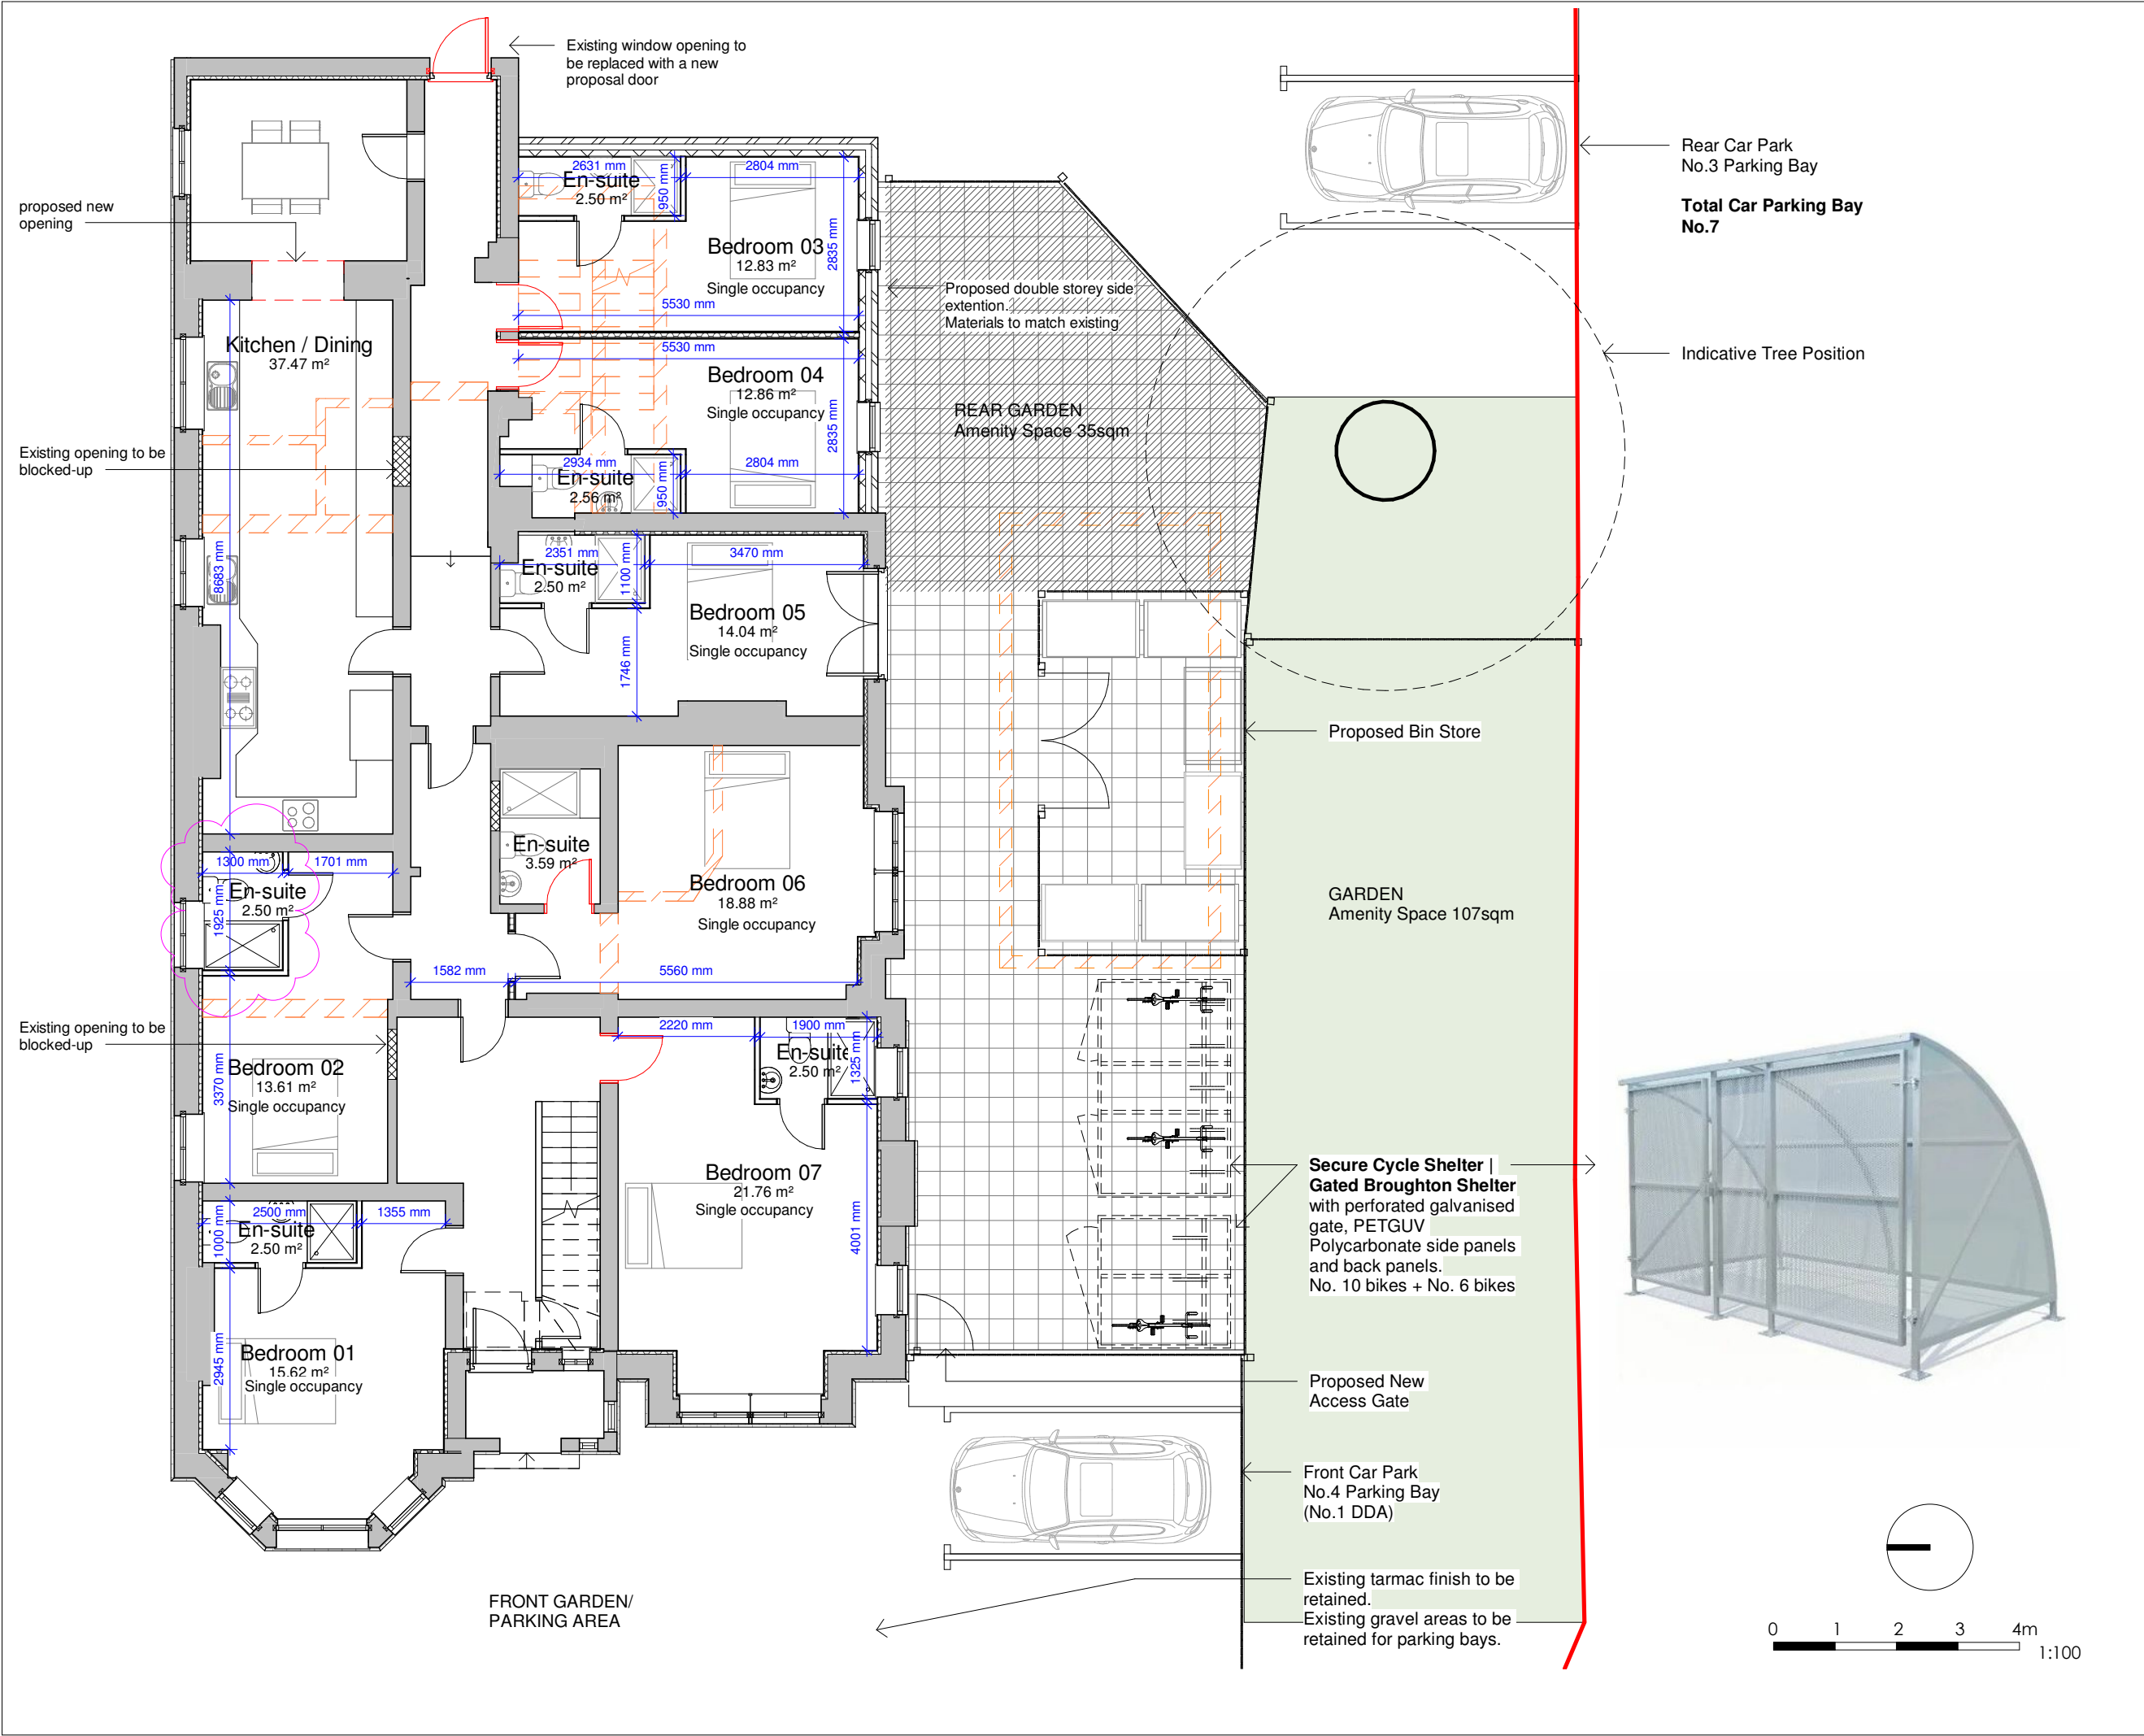Drawing Number	Revision
A1474(02)AP005	P4
Drawing Status	
Preliminary	



**General Notes**  
 The Architect shall have no responsibility for any use made of this document other than for that which it was prepared and issued.  
 All dimensions should be checked on site. Do not scale from this drawing.  
 To be read in conjunction with all other Consultant's drawings.  
 The Architect to be immediately notified of any discrepancies.  
 Copyright on this drawing retained by the Architect.

**LEGEND**

-  Site Boundary
-  Proposed
-  Demolished

P17	07/02/24	SA	SH	Amended Bike Store Details	
P16	30/01/24	AK	SH	Amended Proposal	
P15	15/09/23	SA	SH	Amended Bike Store	
P14	13/09/23	SA	SH	Amended Proposal	
P13	11/09/23	SA	SH	Amended Internal Layout	
P12	17/07/23	SA	SH	Added Rear Extension & Demolish Rear Shed	
P11	27/06/23	AK	SH	Amended Proposed	
P10	26/06/23	AK	SH	Amended Proposed	
P9	22/06/23	AK	SH	Amended Proposed	
P8	12/06/23	AK	SH	Amended Site Plan	
P7	08/06/23	SA	SH	Amended Site Plan	
P6	16/03/23	AK	SH	Amended Proposed	
P5	14/02/23	SA	SH	Amended Proposed	
P4	06/02/23	SA	SH	Amended Proposed	
P3	03/02/23	SA	SH	Amended Proposed	
P2	01/02/23	SA	SH	Amended Proposed	
P1	27/01/23	SA	SH	Initial Issue	
No.	Date	Drawn	Checked	Appr.	Revision or reason for issue

Client  
**Views**


**createit studios**  
 ... leaves an impression  
 Create It Studios (NW) Ltd  
 Universal Square  
 Devonshire Street North  
 Manchester  
 M12 6JH  
 info@createitstudios.co.uk

Project Title  
**34 Sandy Lane, Romiley, Stockport SK6 4NH**


Scale / North Point  
 As indicated

Drawing Title  
**Proposed Ground Floor Plan**

Drawing Number  
**A1474(02)AP002**  
 Drawing Status  
**Preliminary**  
 Revision  
**P17**

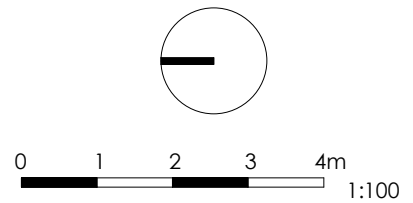



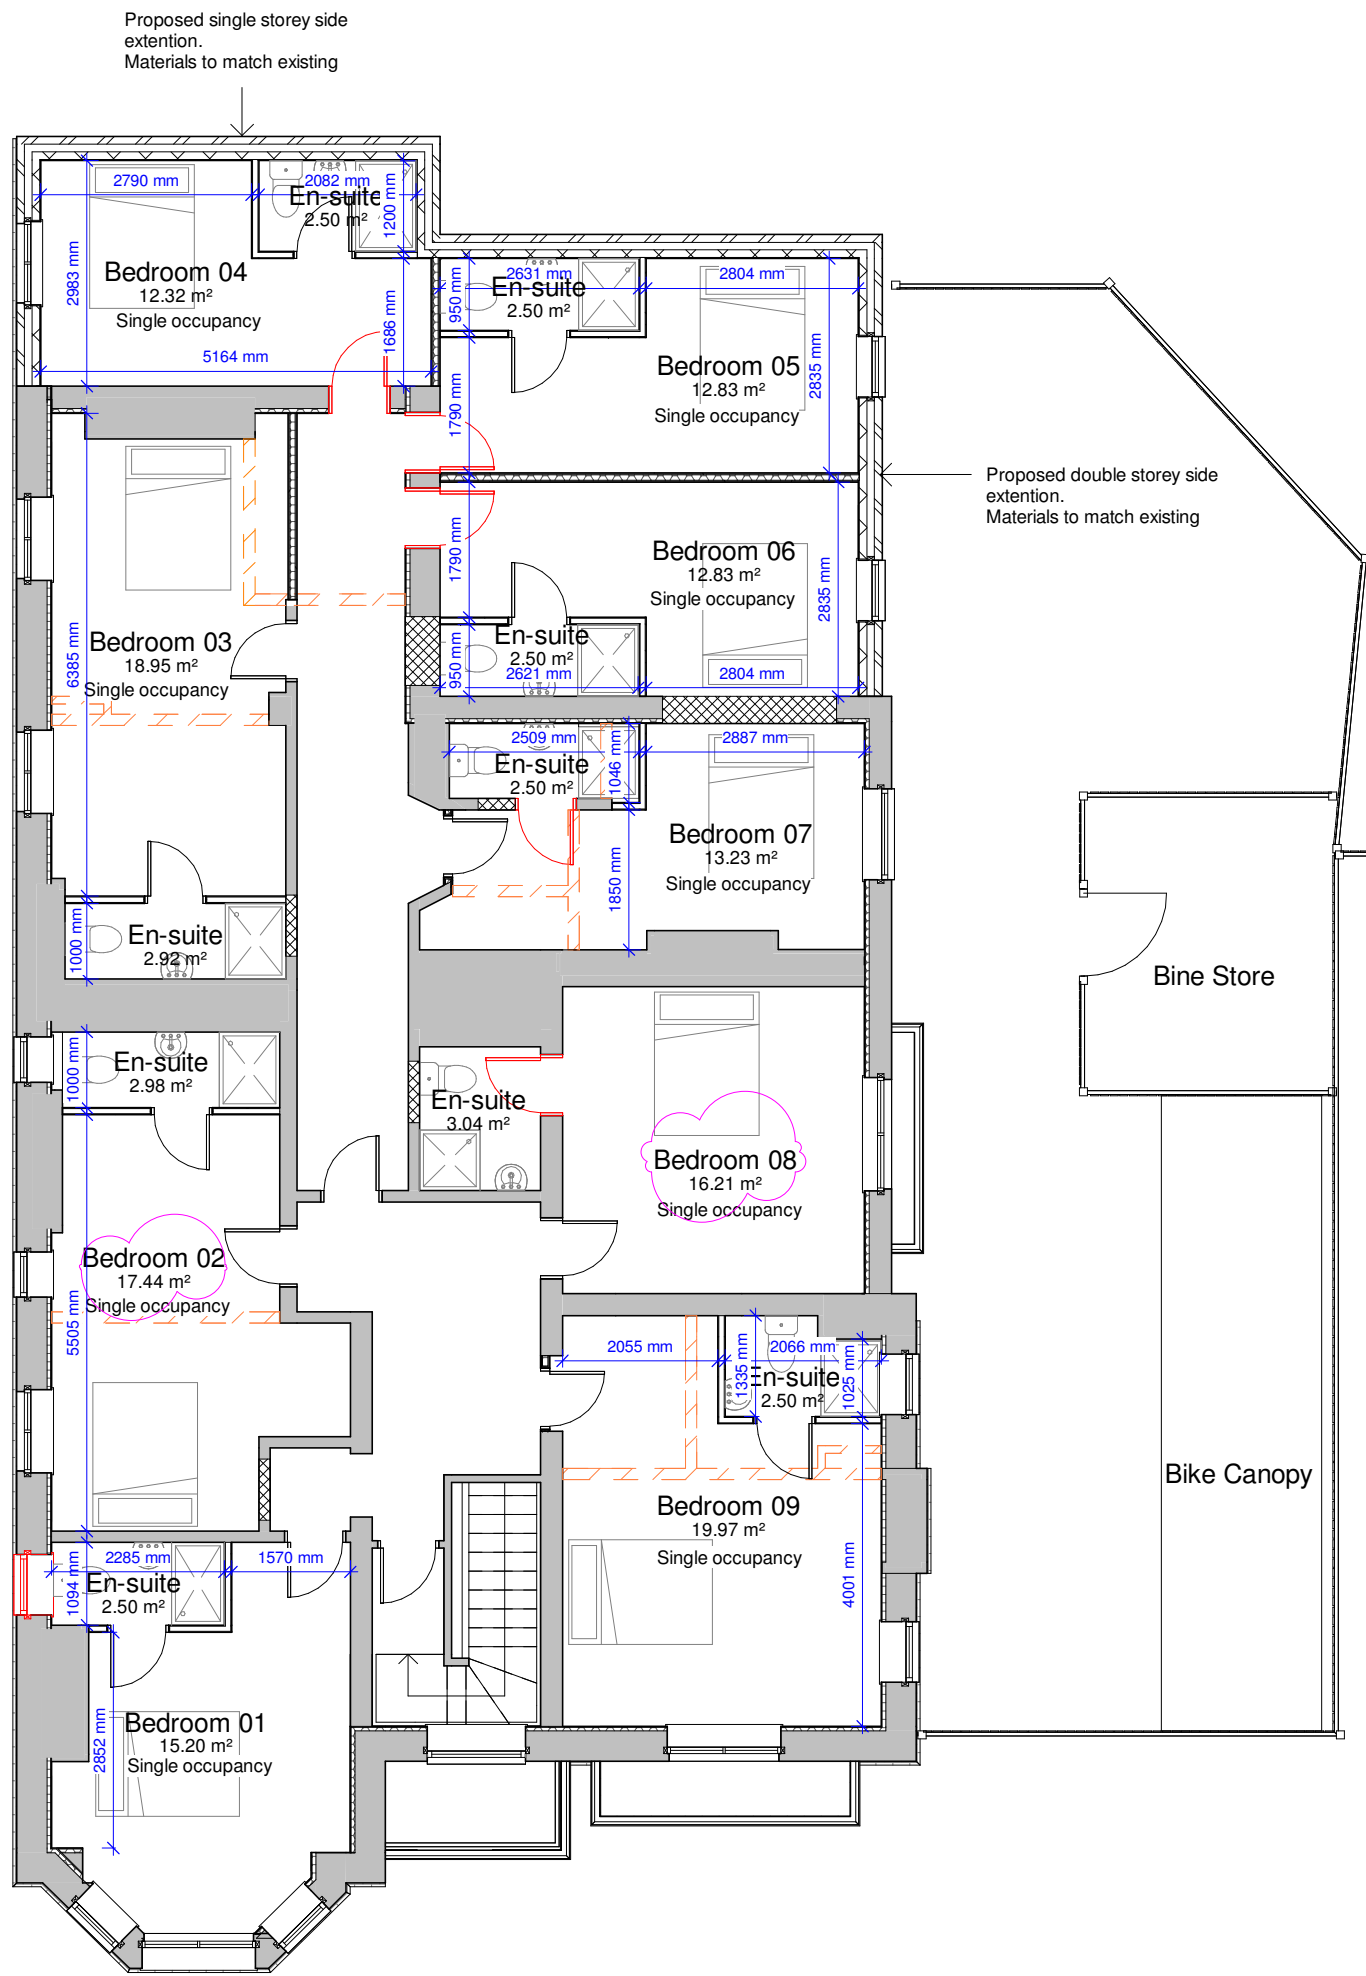

**General Notes**

The Architect shall have no responsibility for any use made of this document other than for that which it was prepared and issued.

All dimensions should be checked on site. Do not scale from this drawing.

To be read in conjunction with all other Consultant's drawings.

The Architect to be immediately notified of any discrepancies.

Copyright on this drawing retained by the Architect.

**LEGEND**

- Site Boundary
- Proposed
- Demolished

No.	Date	Drawn	Checked	App.	Revision or reason for issue
P11	30/01/24	AK	SH		Amended Proposal
P10	13/09/23	SA	SH		Amended Proposal
P9	11/09/23	SA	SH		Amended Internal Layout
P8	17/07/23	SA	SH		Added Rear Extension & Demolished Rear Shed
P7	26/06/23	AK	SH		Amended Proposed
P6	22/06/23	AK	SH		Amended Proposed
P5	21/03/23	SH	SH		Room numbers update
P4	16/03/23	AK	SH		Amended Proposed
P3	06/02/23	SA	SH		Amended Proposed
P2	01/02/23	SA	SH		Amended Proposed
P1	27/01/23	SA	SH		Initial Issue

Client  
**Views**

**createit studios**  
... leaves an impression


create it studios (NW) Ltd  
Universal Square  
Devonshire Street North  
Manchester  
M12 6JH  
info@createitstudios.co.uk

Project Title  
**34 Sandy Lane, Romiley, Stockport SK6 4NH**

Scale / North Point  
**As indicated**

Drawing Title  
**Proposed First Floor Plan**

Drawing Number	Revision
A1474(02)AP003	P11
Drawing Status <b>Preliminary</b>	

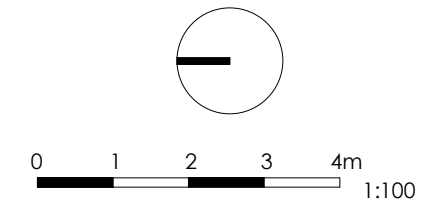



All first-floor windows (except wc's) to be egress fire escape window

**1 Proposed East Elevation**  
1 : 100



Proposed double storey side extension. Materials to match existing

**2 Proposed South Elevation**  
1 : 100



**General Notes**  
The Architect shall have no responsibility for any use made of this document other than for that which it was prepared and issued.  
All dimensions should be checked on site. Do not scale from this drawing.  
To be read in conjunction with all other Consultant's drawings.  
The Architect to be immediately notified of any discrepancies.  
Copyright on this drawing retained by the Architect.

P6	30/01/24	AK	SH	Amended Proposal	
P5	13/09/23	SA	SH	Amended Proposal	
P4	11/09/23	SA	SH	Amended Internal Layout	
P3	17/07/23	SA	SH	Added Rear Extension & Demolished Rear Shed	
P2	01/02/23	SA	SH	Amended Proposed	
P1	27/01/23	SA	SH	Initial Issue	
No.	Date	Des	Chk	App	Revision or reason for issue

Client  
**Views**

**createitstudios**  
...leave an impression  
Create It Studios (NW) Ltd  
Universal Square  
Devonshire Street North  
Manchester  
M12 6SH  
info@createitstudios.co.uk

Project Title  
**34 Sandy Lane, Romiley, Stockport SK6 4NH**

Scale / North Point  
**1 : 100**

Drawing Title  
**Proposed Elevations**

Drawing Number  
**A1474(02)AP004**  
Revision  
**P6**  
Drawing Status  
**Preliminary**



All first-floor windows (except wc's) to be egress fire escape window

**1 Proposed West Elevation**  
1 : 100



**2 Proposed North Elevation**  
1 : 100



**General Notes**  
The Architect shall have no responsibility for any use made of this document other than for that which it was prepared and issued.  
All dimensions should be checked on site. Do not scale from this drawing.  
To be read in conjunction with all other Consultant's drawings.  
The Architect to be immediately notified of any discrepancies.  
Copyright on this drawing retained by the Architect.

P4	11/09/23	SA	SH	Amended Internal Layout	
P3	17/07/23	SA	SH	Added Rear Extension & Demolish Rear Shed	
P2	01/02/23	SA	SH	Amended Proposed	
P1	27/01/23	SA	SH	Initial Issue	
No.	Date	Drawn	Checked	Approved	Revision or reason for issue

Client  
**Views**

**createit studios**  
...leave an impression  
Create It Studios (NW) Ltd  
Universal Square  
Devonshire Street North  
Manchester  
M12 6SH  
info@createitstudios.co.uk

Project Title  
**34 Sandy Lane, Romley, Stockport SK6 4NH**

Scale / North Point  
**1 : 100**

Drawing Title  
**Proposed Elevations**

Drawing Number  
**A1474(02)AP005**  
Drawing Status  
**Preliminary**  
Revision  
**P4**