

Rev B - Location of container revised in response to planning consultation feedback away from residential properties. May 2024

Project Details: **EV Charging Storage cabin** - LSH Mercedes-Benz, Brighton Road, Stockport SK4 2BE

Drg No: **2322 /G/001 Rev A**

Title: **Location Plan**

Scale: **1:1250 @ A3**


Date: **December 2023**

North:




RWArchitects

Rob Westbrook Architects Ltd
28 Alsfield Way, New Mills, High peak SK22 3DD
Tel: 07944 207036
E: rob@robwestbrookarchitects.com
W: www.robwestbrookarchitects.com

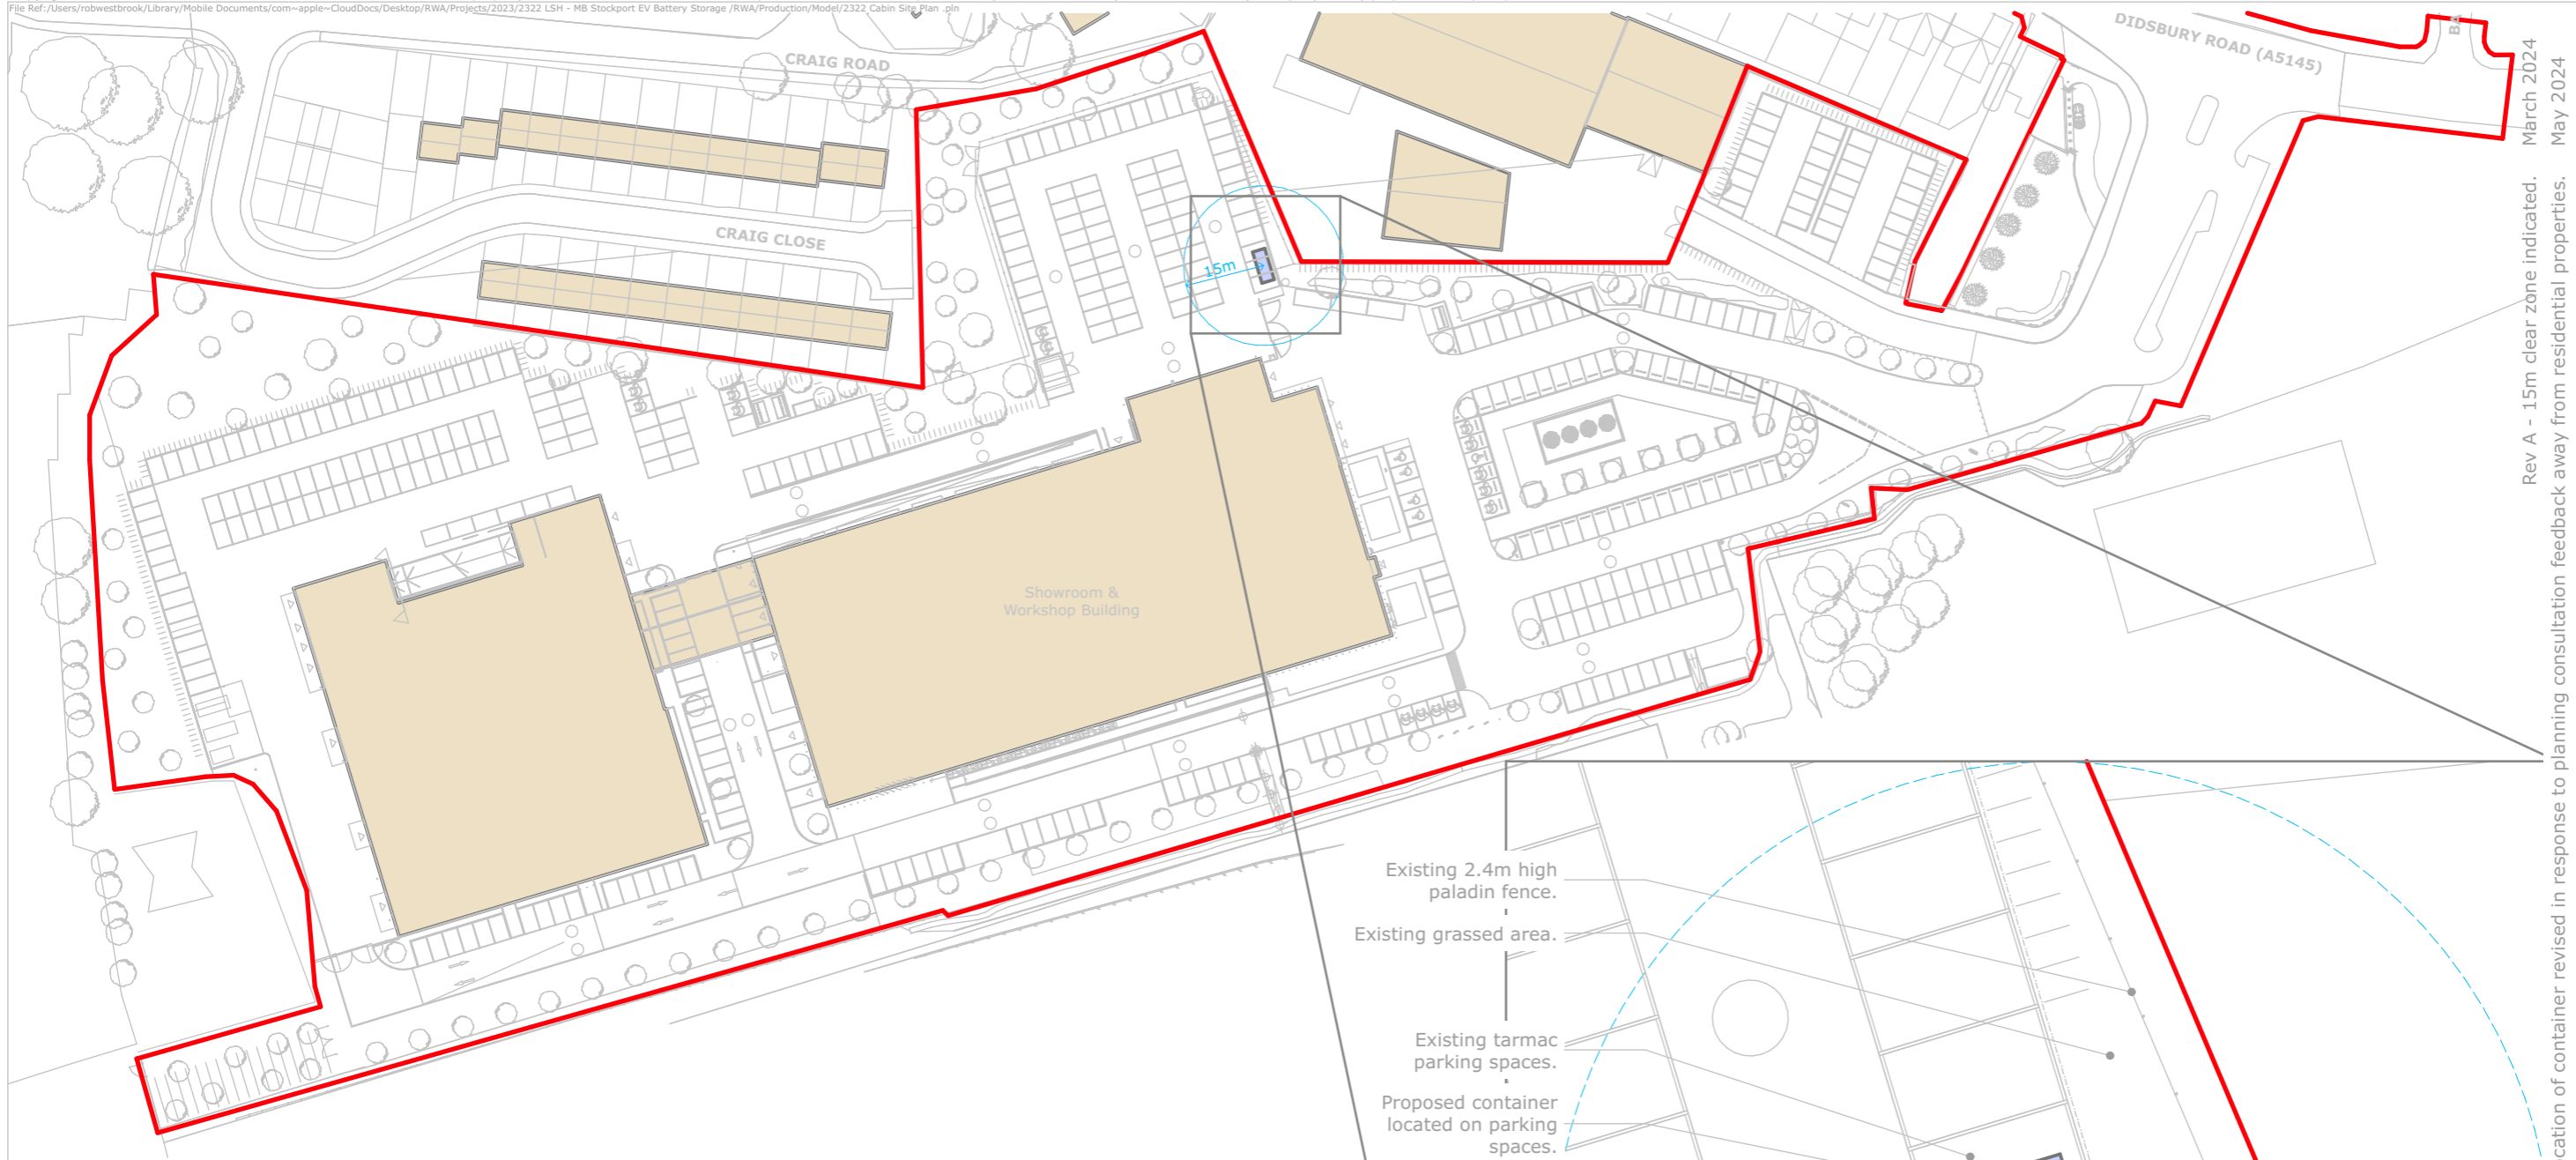

Site Plan

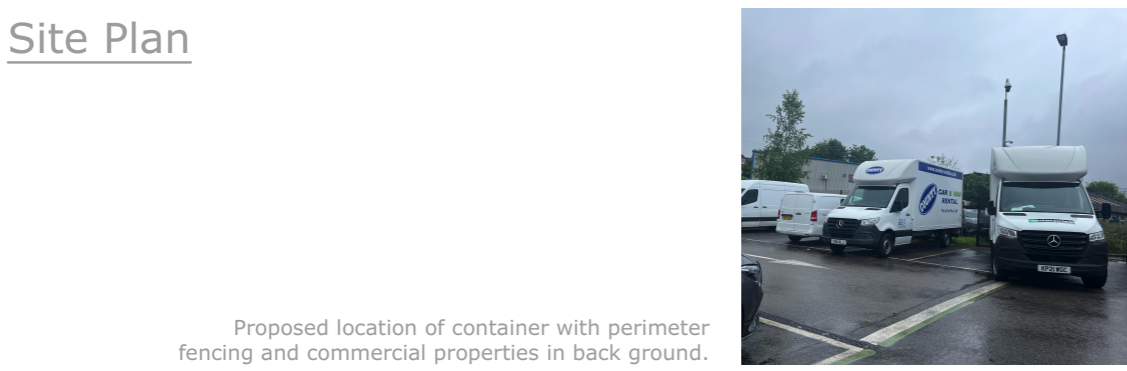


Proposed location of container with perimeter fencing and commercial properties in back ground.



Proposed side loaded container. (6.1m L x 2.4m D x 2.6m H).

- Existing 2.4m high paladin fence.
- Existing grassed area.
- Existing tarmac parking spaces.
- Proposed container located on parking spaces.

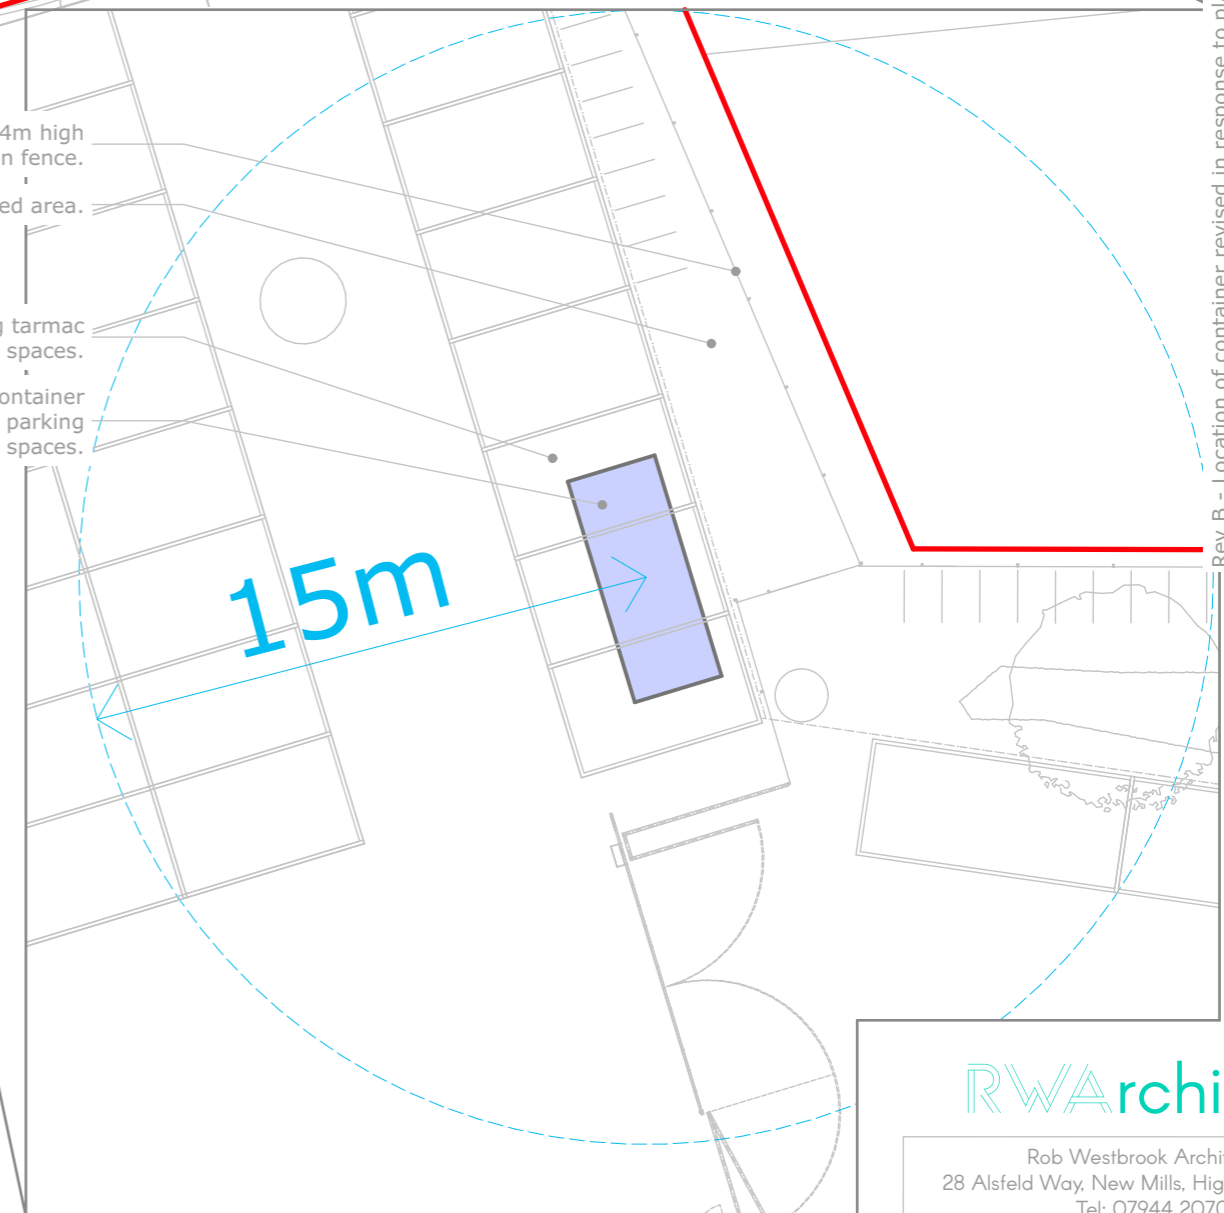

Proposed Plan 1:200

Rev A - 15m clear zone indicated. March 2024
 Rev B - Location of container revised in response to planning consultation feedback away from residential properties. May 2024

Project Details: **EV Charging Storage cabin** - LSH Mercedes-Benz, Brighton Road, Stockport SK4 2BE



North:

Date: December 2023

@ A3

Scale: 1:1250 & 1:200

Scale:

Title: **Site Plan and Proposals**

Title:

2322 /G/002 Rev B

Drg No:

RWarchitects

Rob Westbrook Architects Ltd
 28 Alsfeld Way, New Mills, High peak SK22 3DD
 Tel: 07944 207036
 E: rob@robwestbrookarchitects.com
 W: www.robwestbrookarchitects.com