



Location Plan - 2 Cross Lane

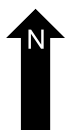

Plan Produced for: Polarity Care Ltd
Date Produced: 08 Jan 2024
Plan Reference Number: TQRQM22353102422521
Scale: 1:1250 @ A4

Site Plan - 2 Cross Lane

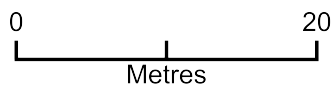


Plan Produced for: Polarity Care Ltd


Date Produced: 08 Jan 2024

Plan Reference Number: TQRQM22353103511904


Scale: 1:500 @ A4

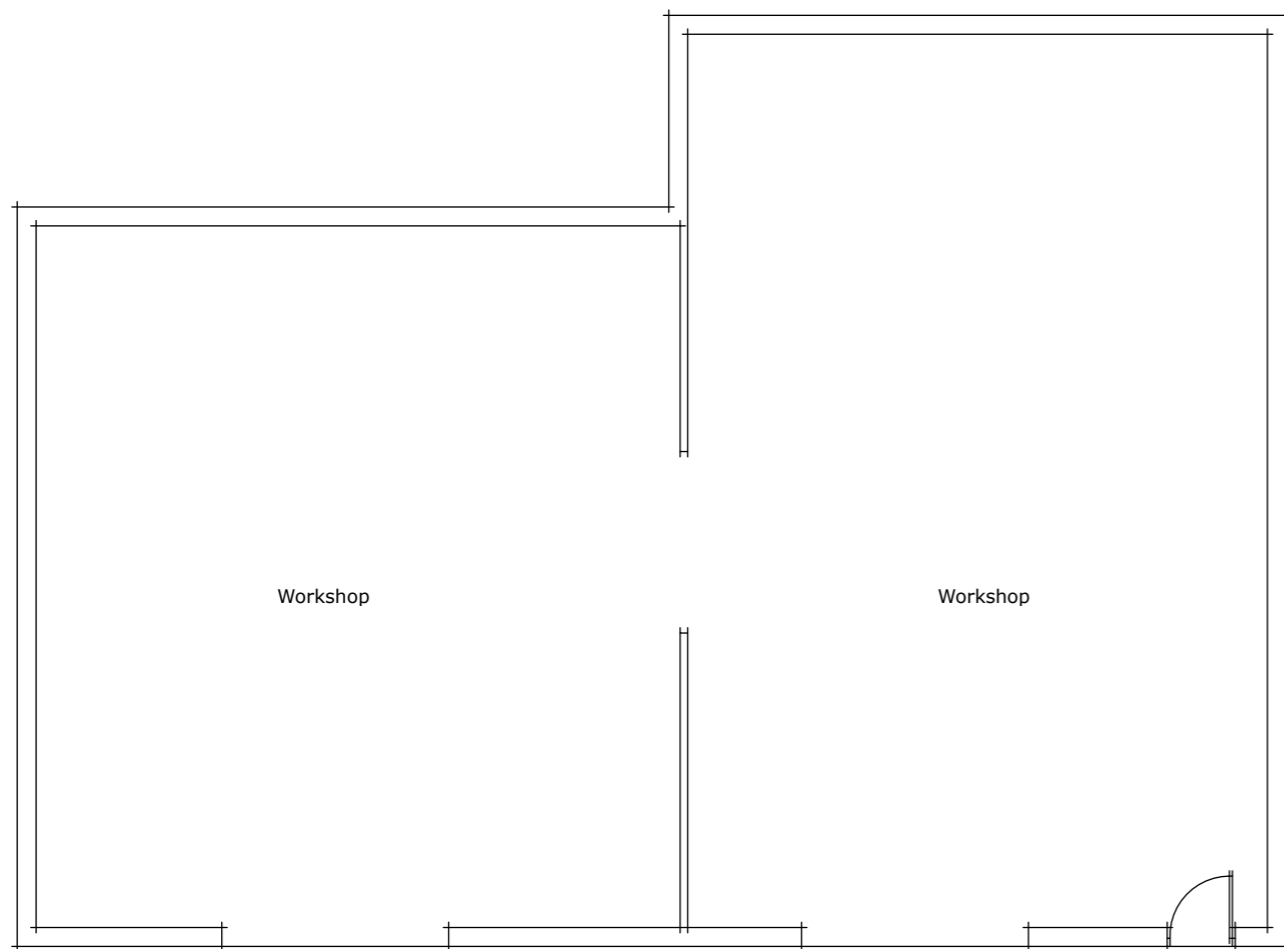

Existing & Proposed Ground Floor
 Workshop Layout 1:100

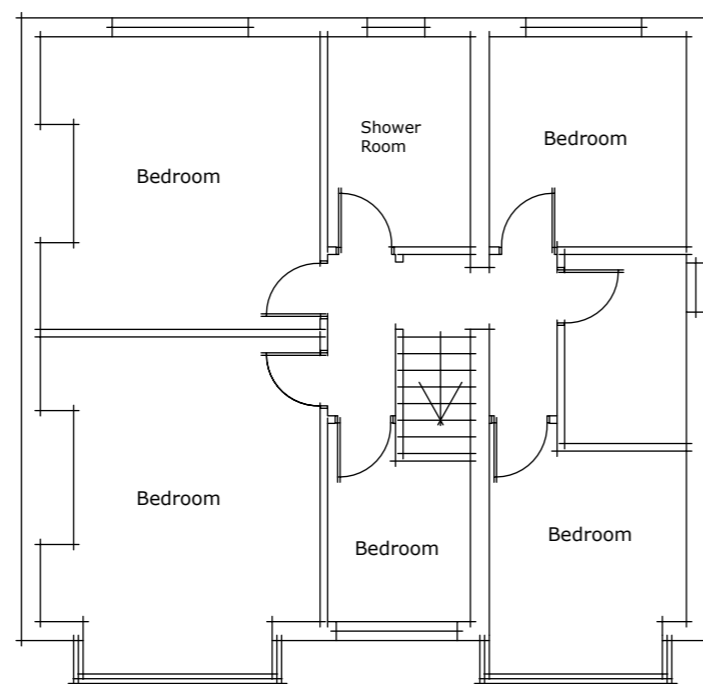

Existing & Proposed First Floor
 Residential Layout 1:100

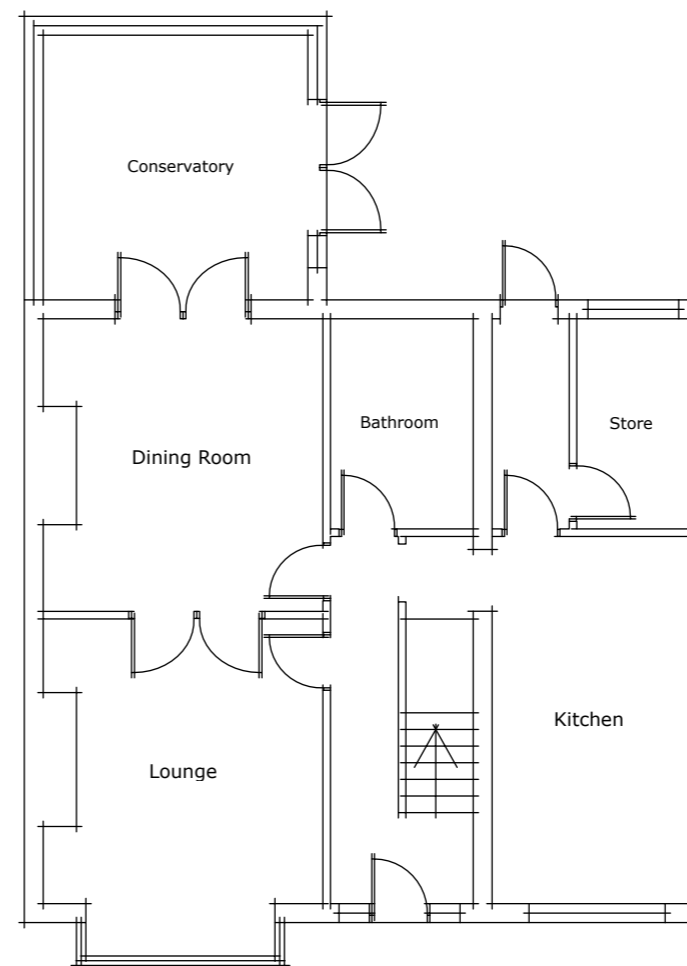

Existing & Proposed Ground Floor
 Residential Layout 1:100



Rev.	Date	Remark
-	-	-

Site Address

2 Cross Lane
 Marple
 Stockport SK6 6DJ

Project

Change of Use to Class C2

Scale 1:100 @ A3

Drawing No. CL_02_01

Drawing Title :

Existing & Proposed Layouts



47 Rockside Mow Cop ST7 4PG
 Tel. 07889364105
 Email phil@philipkelsall.co.uk