

404 Total Car Parking Space (Inc. 20 Accessible Spaces)
 20 Covered Bicycle Spaces
 4 Mini-Bus Parking Spaces
 1 Coach Parking Space
 5 Motorcycle Spaces

A	Electric Vehicle Charging Bay shown; Coach and minibus parking added. Demarcated pedestrian route added.	27.09.24
Rev	Amendment	Date

NK ARCHITECTS
 t 0161 8501045
 m 07814 024033
 e nadir@nk-architects.com
 w www.nk-architects.com

PROJECT:
 CHANGE OF USE FROM OFFICE BUILDING INTO BUFFET RESTAURANT AND BANQUET HALLS

ADDRESS:
 THE PYRAMID, KINGS VALLEY STOCKPORT

DRG:
 PROPOSED SITE PLAN


DRG STATUS:
 PLANNING SUBMISSION

DATE: July 2023 DRAWN: ANK
 SCALE: 1:500 CHECKED: ANK
 SIZE: A1 DRG NO: 635.01A


COPYRIGHT © 2007 NK ARCHITECTS (MCR) LIMITED. ALL RIGHTS RESERVED. REFER TO DIMENSIONS AND DO NOT SCALE.

DESIGN INTENT DRAWING ONLY.
 ANY CONSTRUCTION MUST COMPLY
 WITH ALL APPLICABLE BUILDING
 REGULATIONS.


ALL DIMENSIONS IN MM.

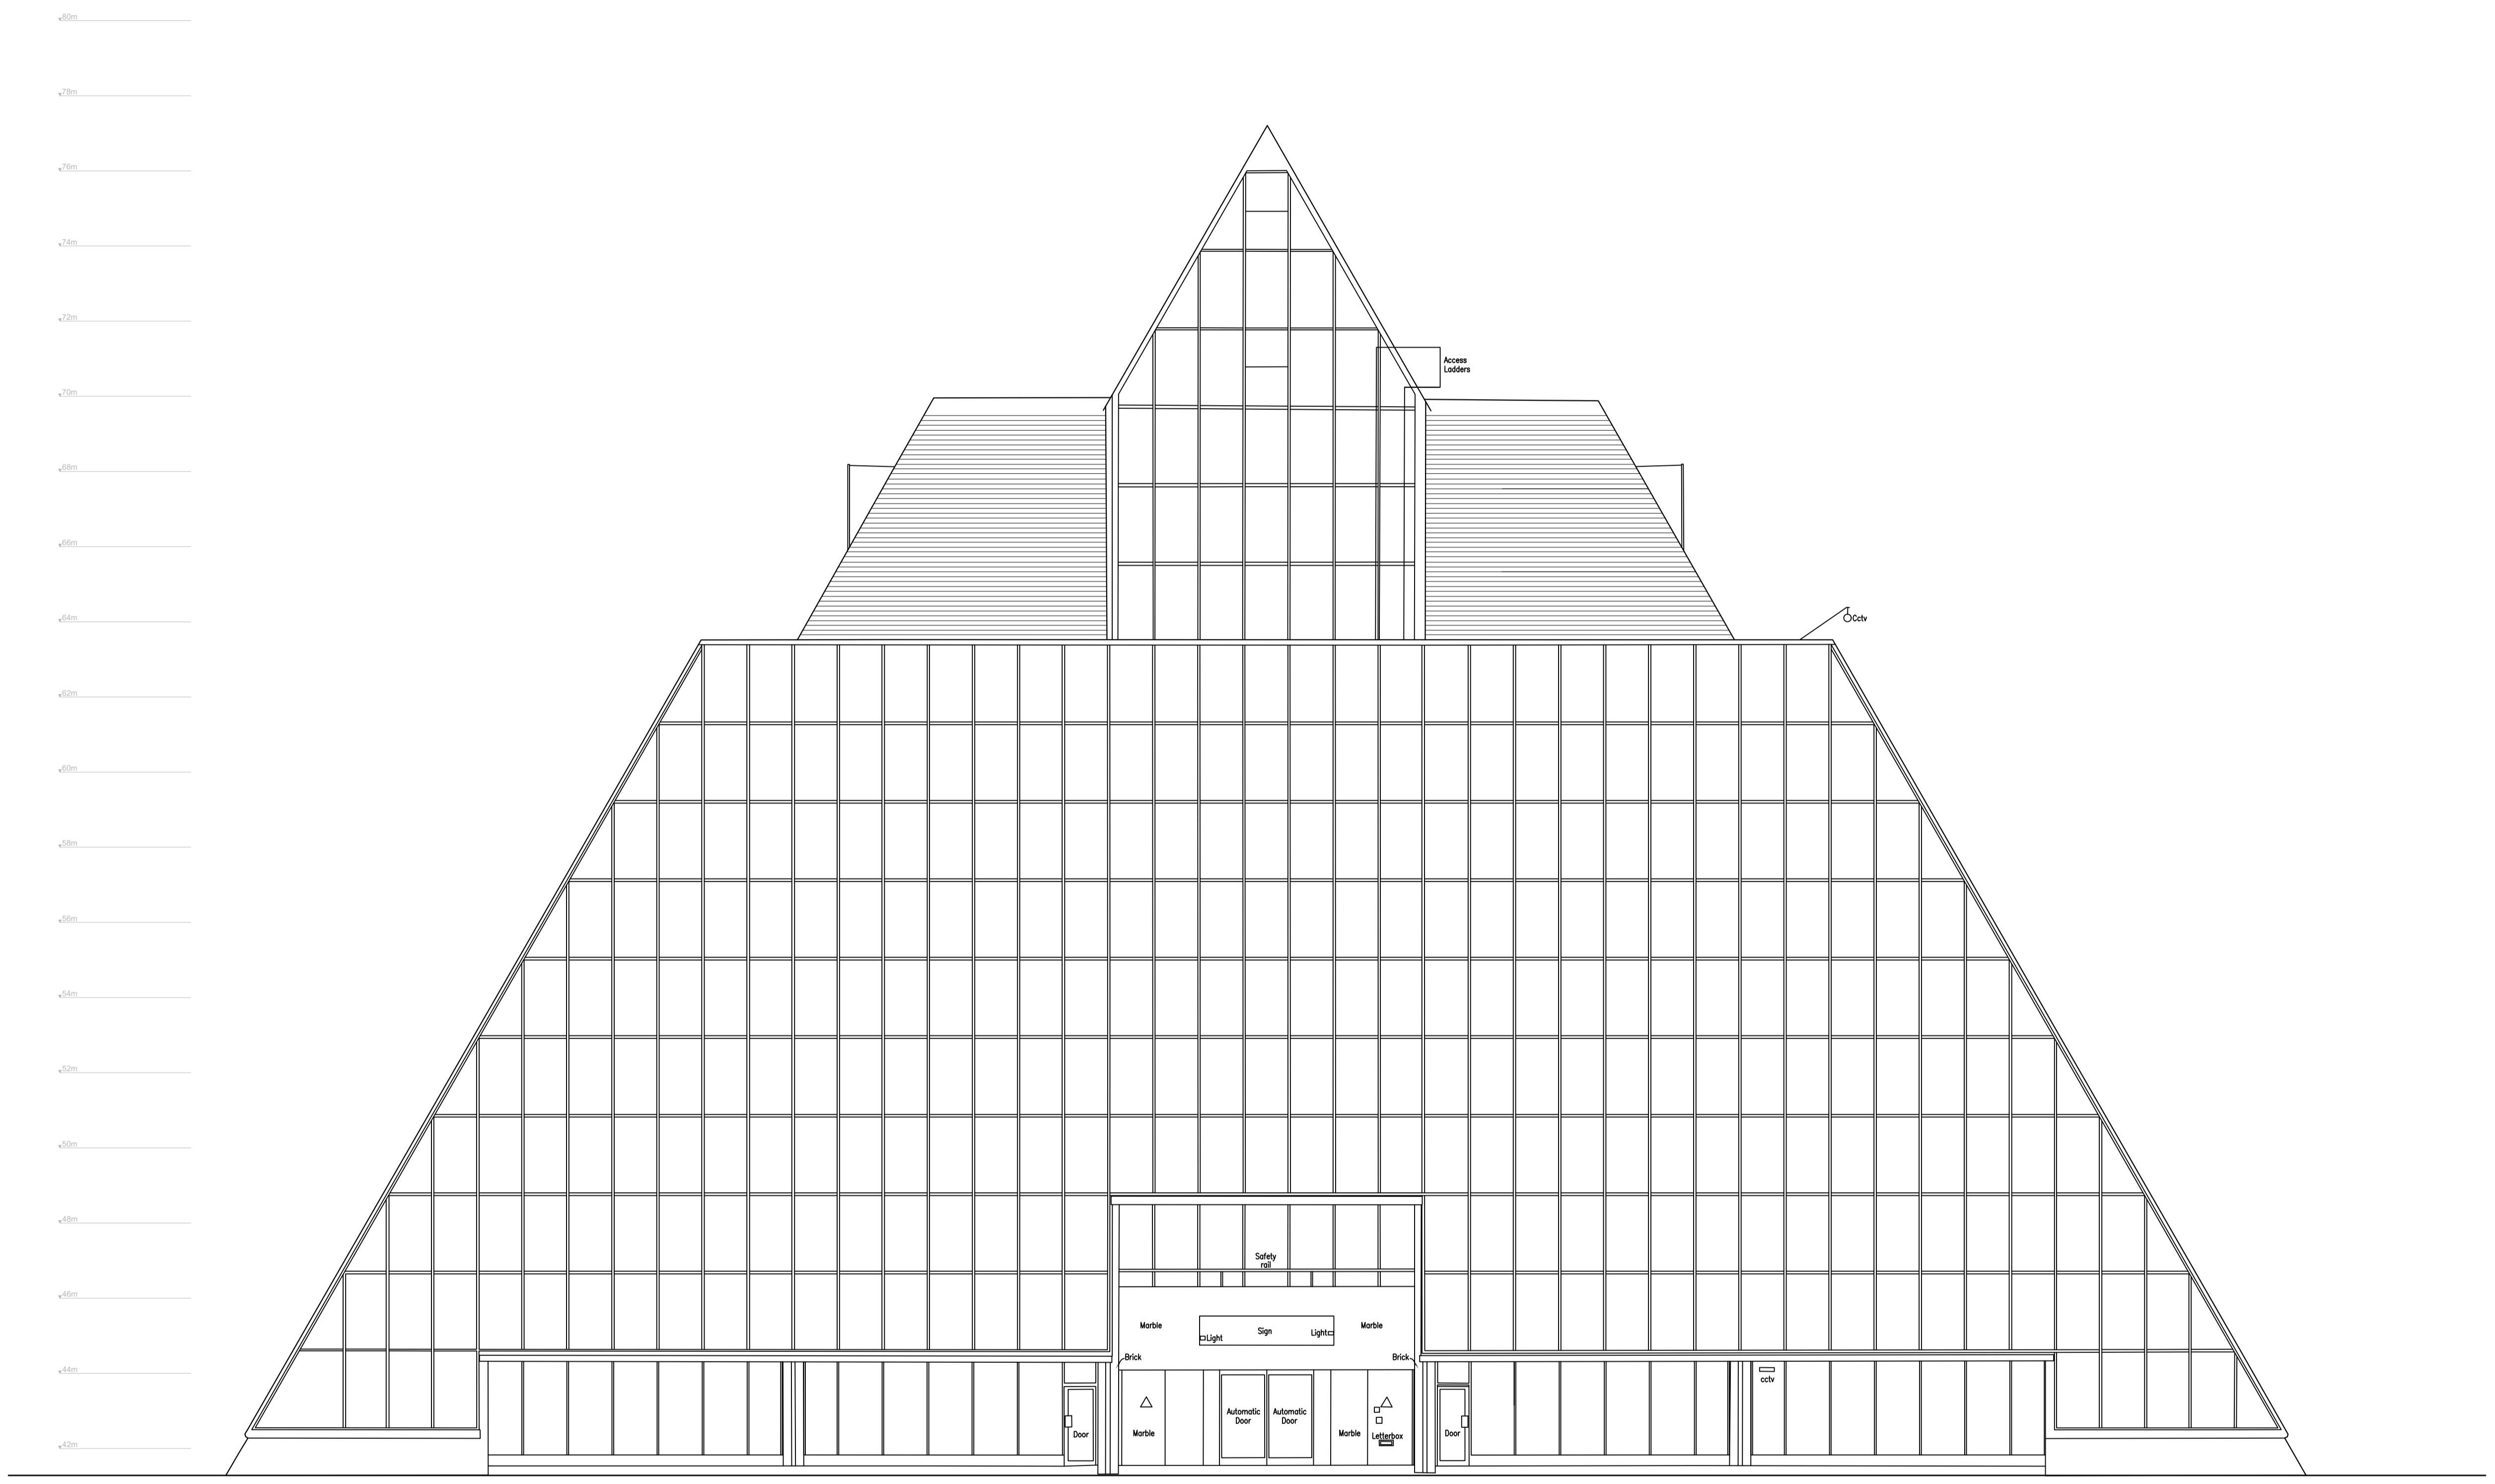

Elevation 1

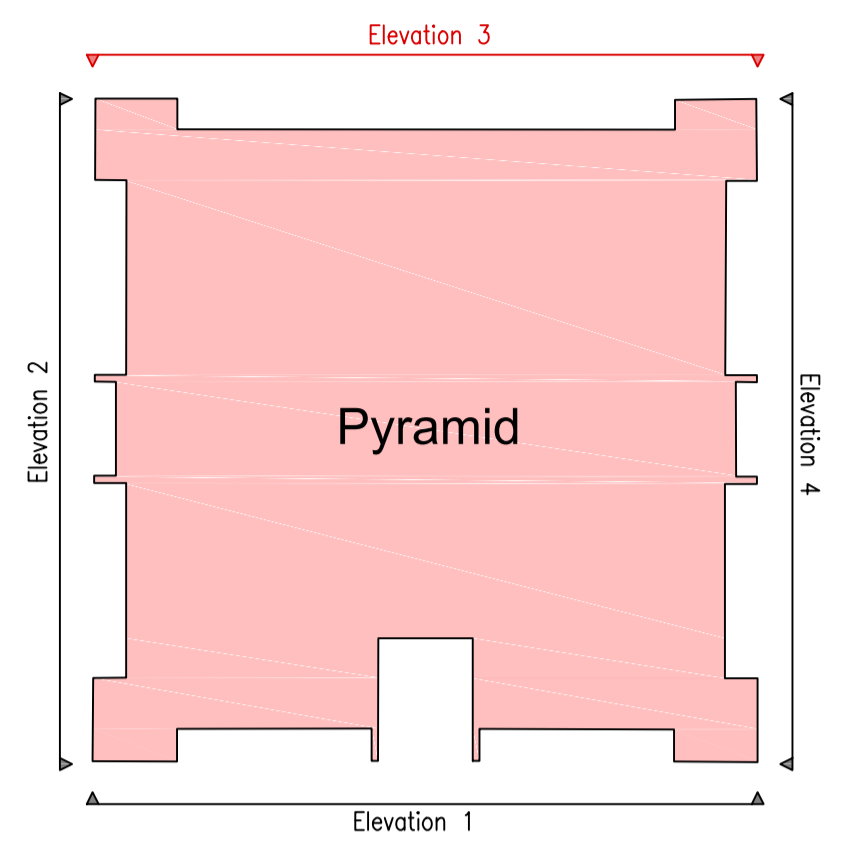

Rev	Amendment	Date
-	-	-

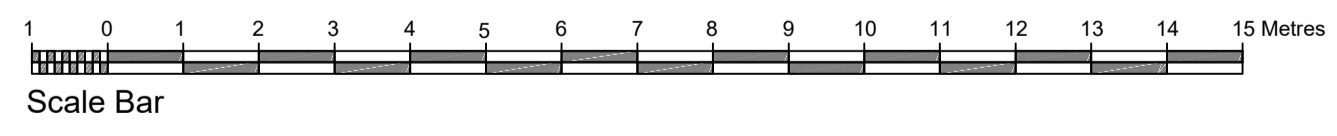

NK
ARCHITECTS

t 0161 8501045
 m 07814 024033
 e nadir@nk-architects.com
 w www.nk-architects.com

PROJECT:
 CHANGE OF USE FROM OFFICE
 BUILDING INTO BUFFET RESTAURANT
 AND BANQUET HALLS

ADDRESS:
 THE PYRAMID, KINGS VALLEY
 STOCKPORT



DRG:
 PROPOSED ELEVATION 1

DRG STATUS:
 PLANNING SUBMISSION

DATE: July 2023 DRAWN: ANK
 SCALE: 1:100 CHECKED: ANK
 SIZE: A1 DRG NO: 635.11

COPYRIGHT © 2007 NK ARCHITECTS (MCR) LIMITED. ALL RIGHTS RESERVED.
 REFER TO DIMENSIONS AND DO NOT SCALE.

DESIGN INTENT DRAWING ONLY.
 ANY CONSTRUCTION MUST COMPLY
 WITH ALL APPLICABLE BUILDING
 REGULATIONS.
 ALL DIMENSIONS IN MM.

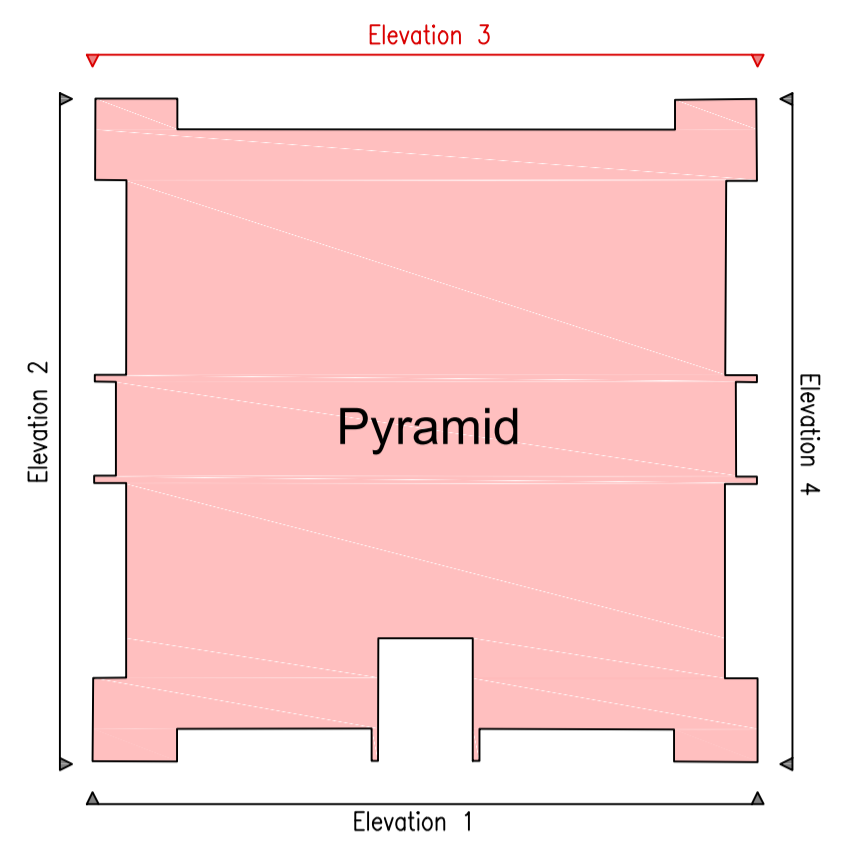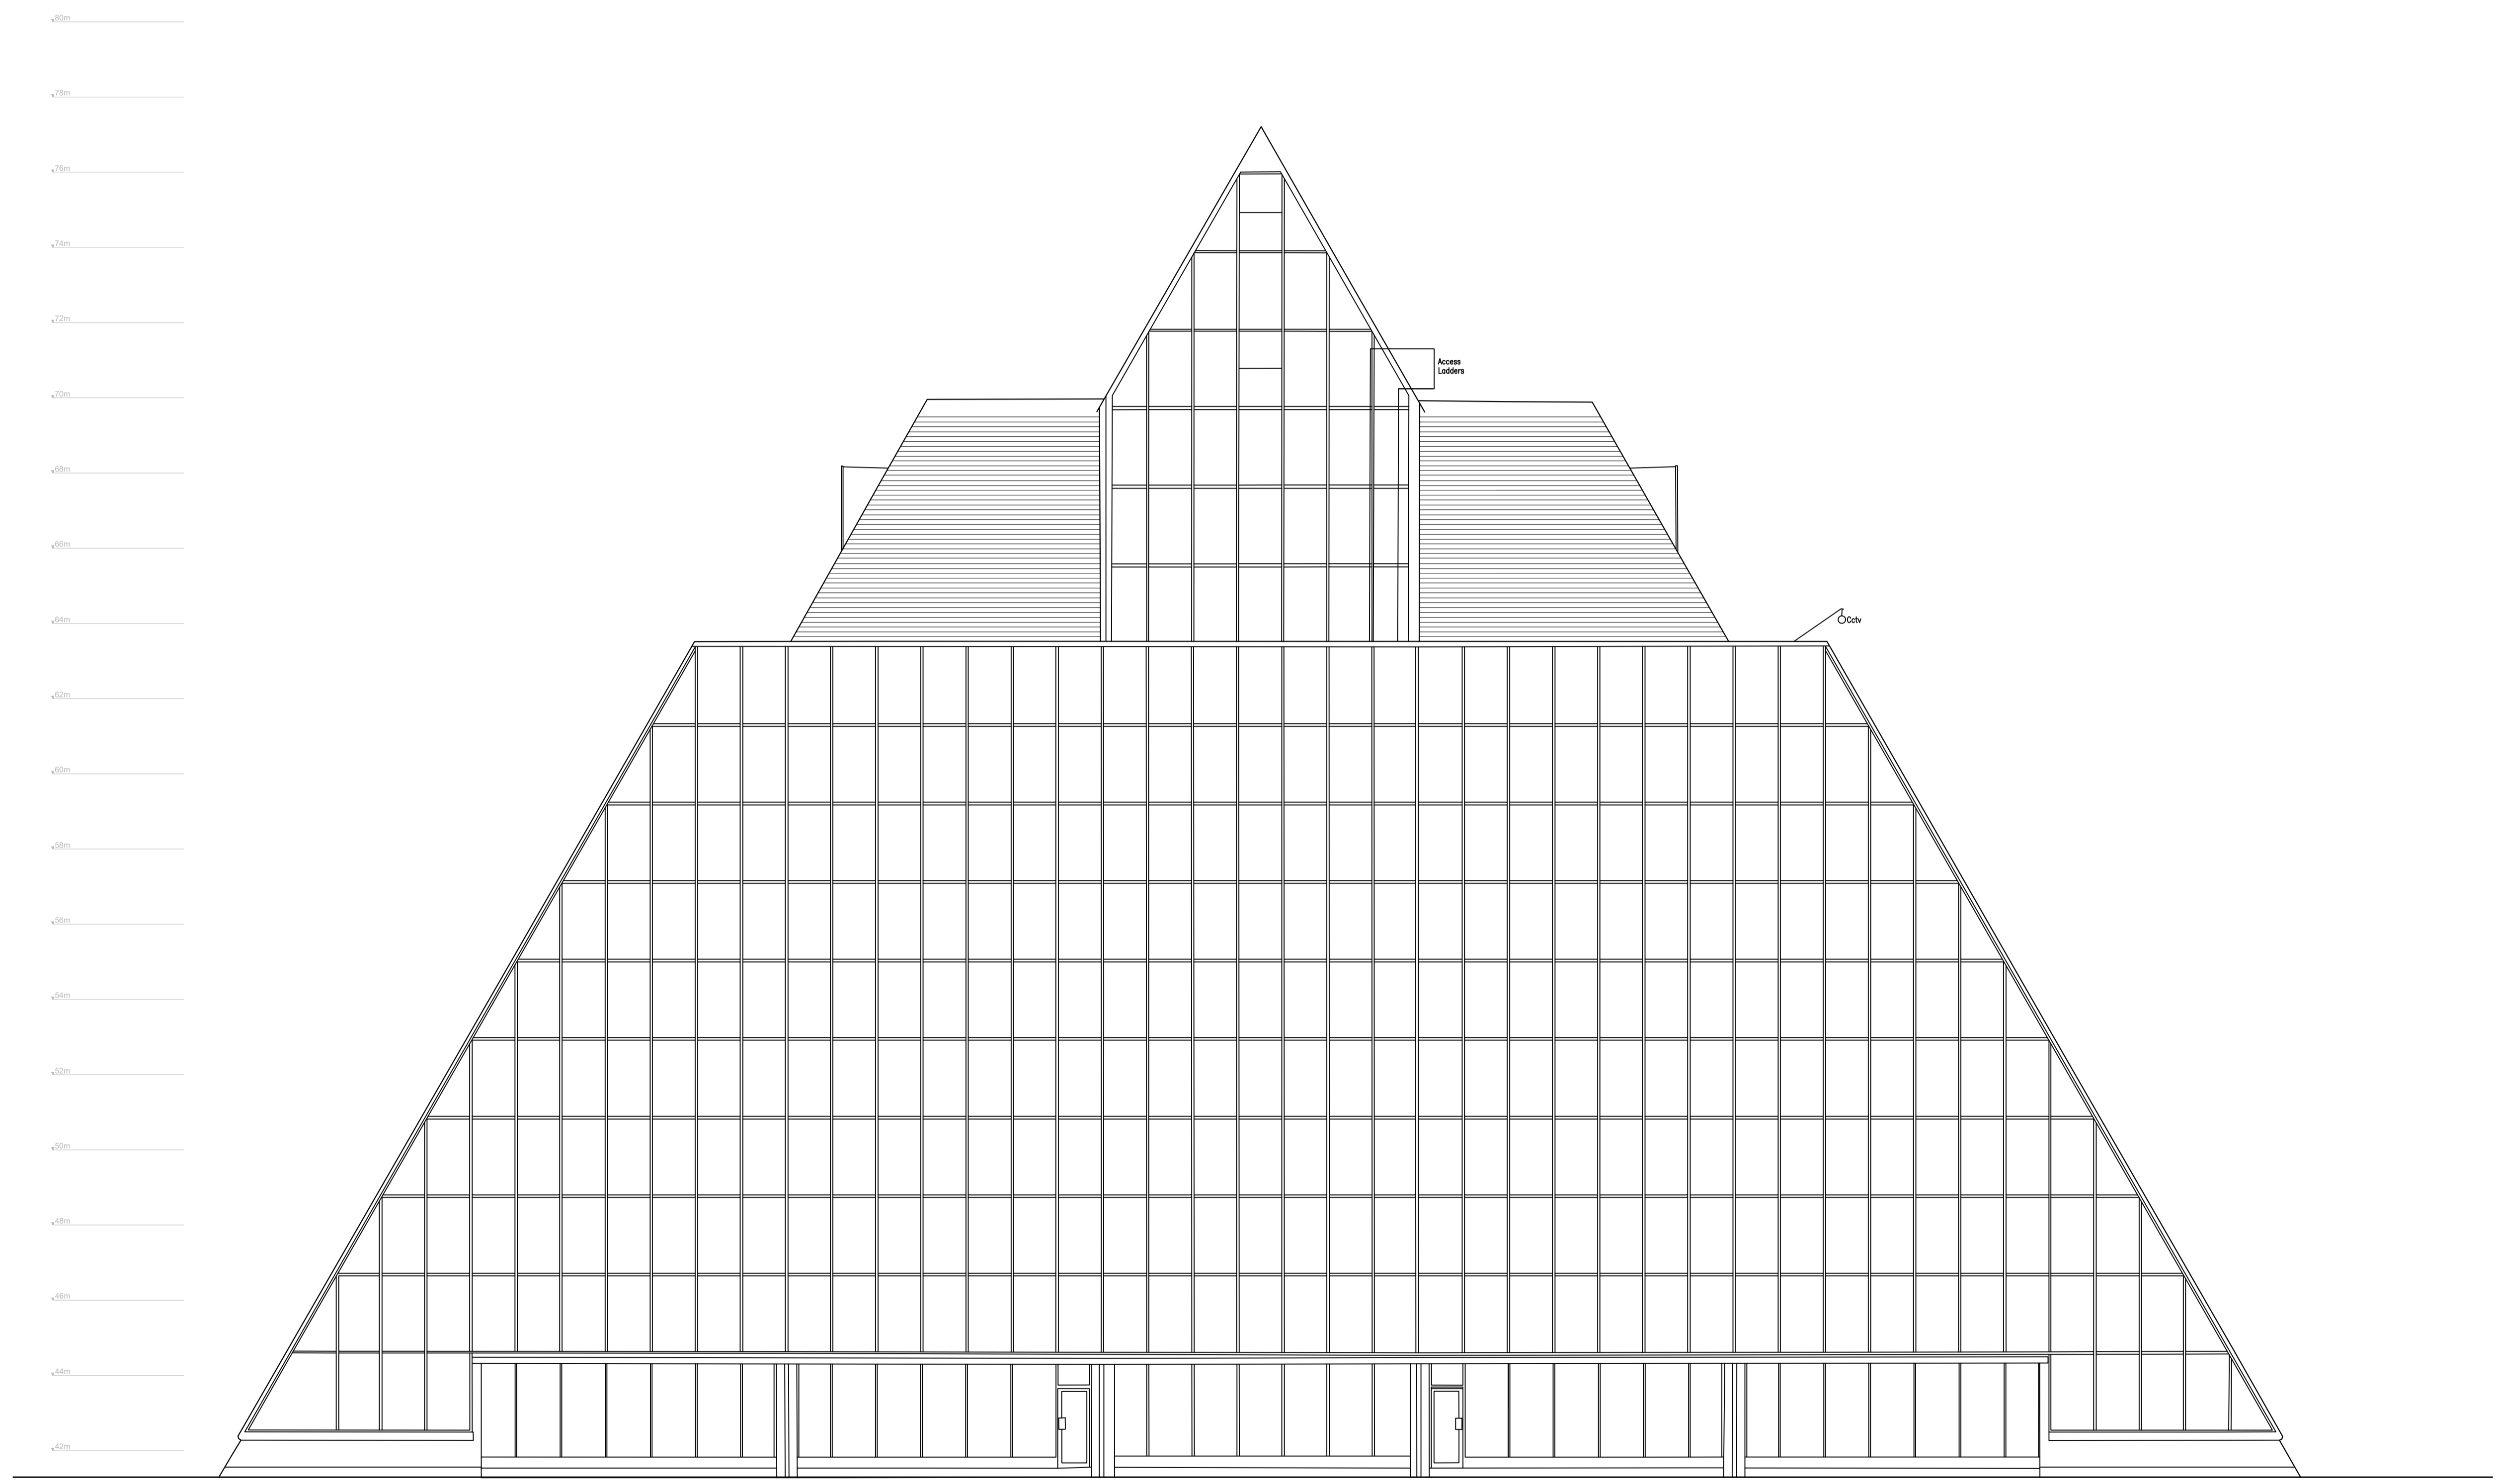


Elevation 3



Rev	Amendment	Date
-	-	-

NK ARCHITECTS
 t 0161 8501045
 m 07814 024033
 e nadir@nk-architects.com
 w www.nk-architects.com

PROJECT: CHANGE OF USE FROM OFFICE BUILDING INTO BUFFET RESTAURANT AND BANQUET HALLS
ADDRESS: THE PYRAMID, KINGS VALLEY STOCKPORT
DRG: PROPOSED ELEVATION 3
DRG STATUS: PLANNING SUBMISSION
DATE: July 2023 DRAWN: ANK SCALE: 1:100 CHECKED: ANK SIZE: A1 DRG NO: 635.13
<small>COPYRIGHT © 2007 NK ARCHITECTS (MCR) LIMITED. ALL RIGHTS RESERVED. REFER TO DIMENSIONS AND DO NOT SCALE.</small>

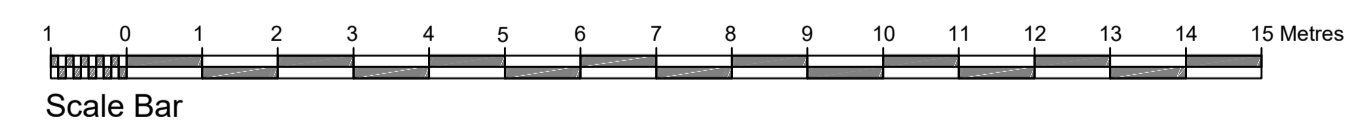

DESIGN INTENT DRAWING ONLY.
 ANY CONSTRUCTION DRAWING MUST COMPLY
 WITH ALL APPLICABLE BUILDING
 REGULATIONS.
 ALL DIMENSIONS IN MM.

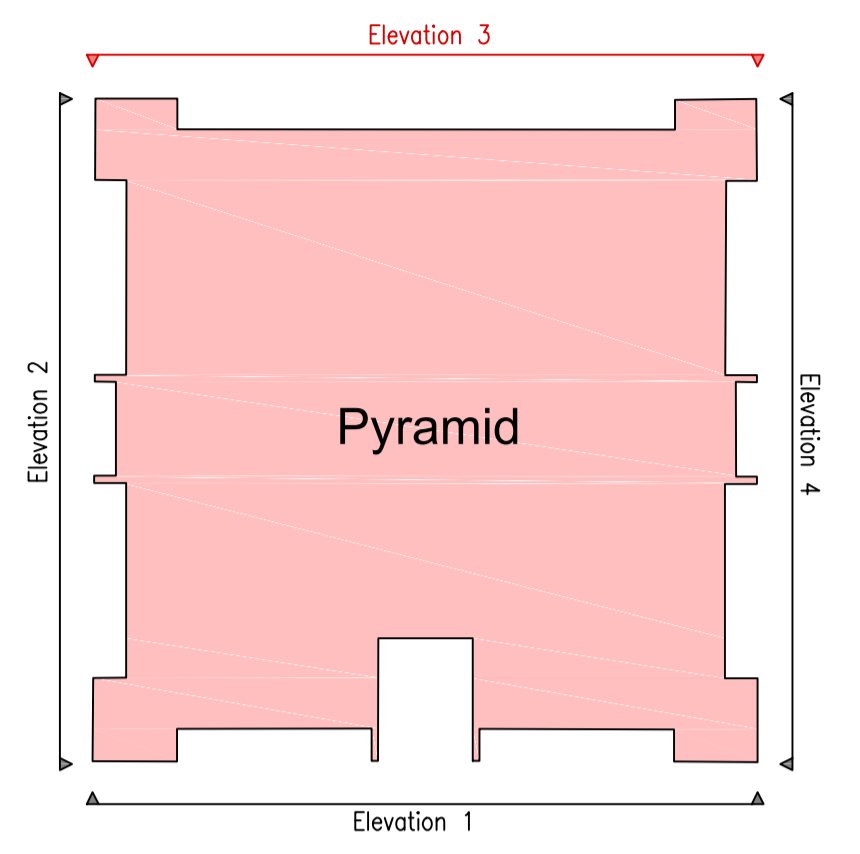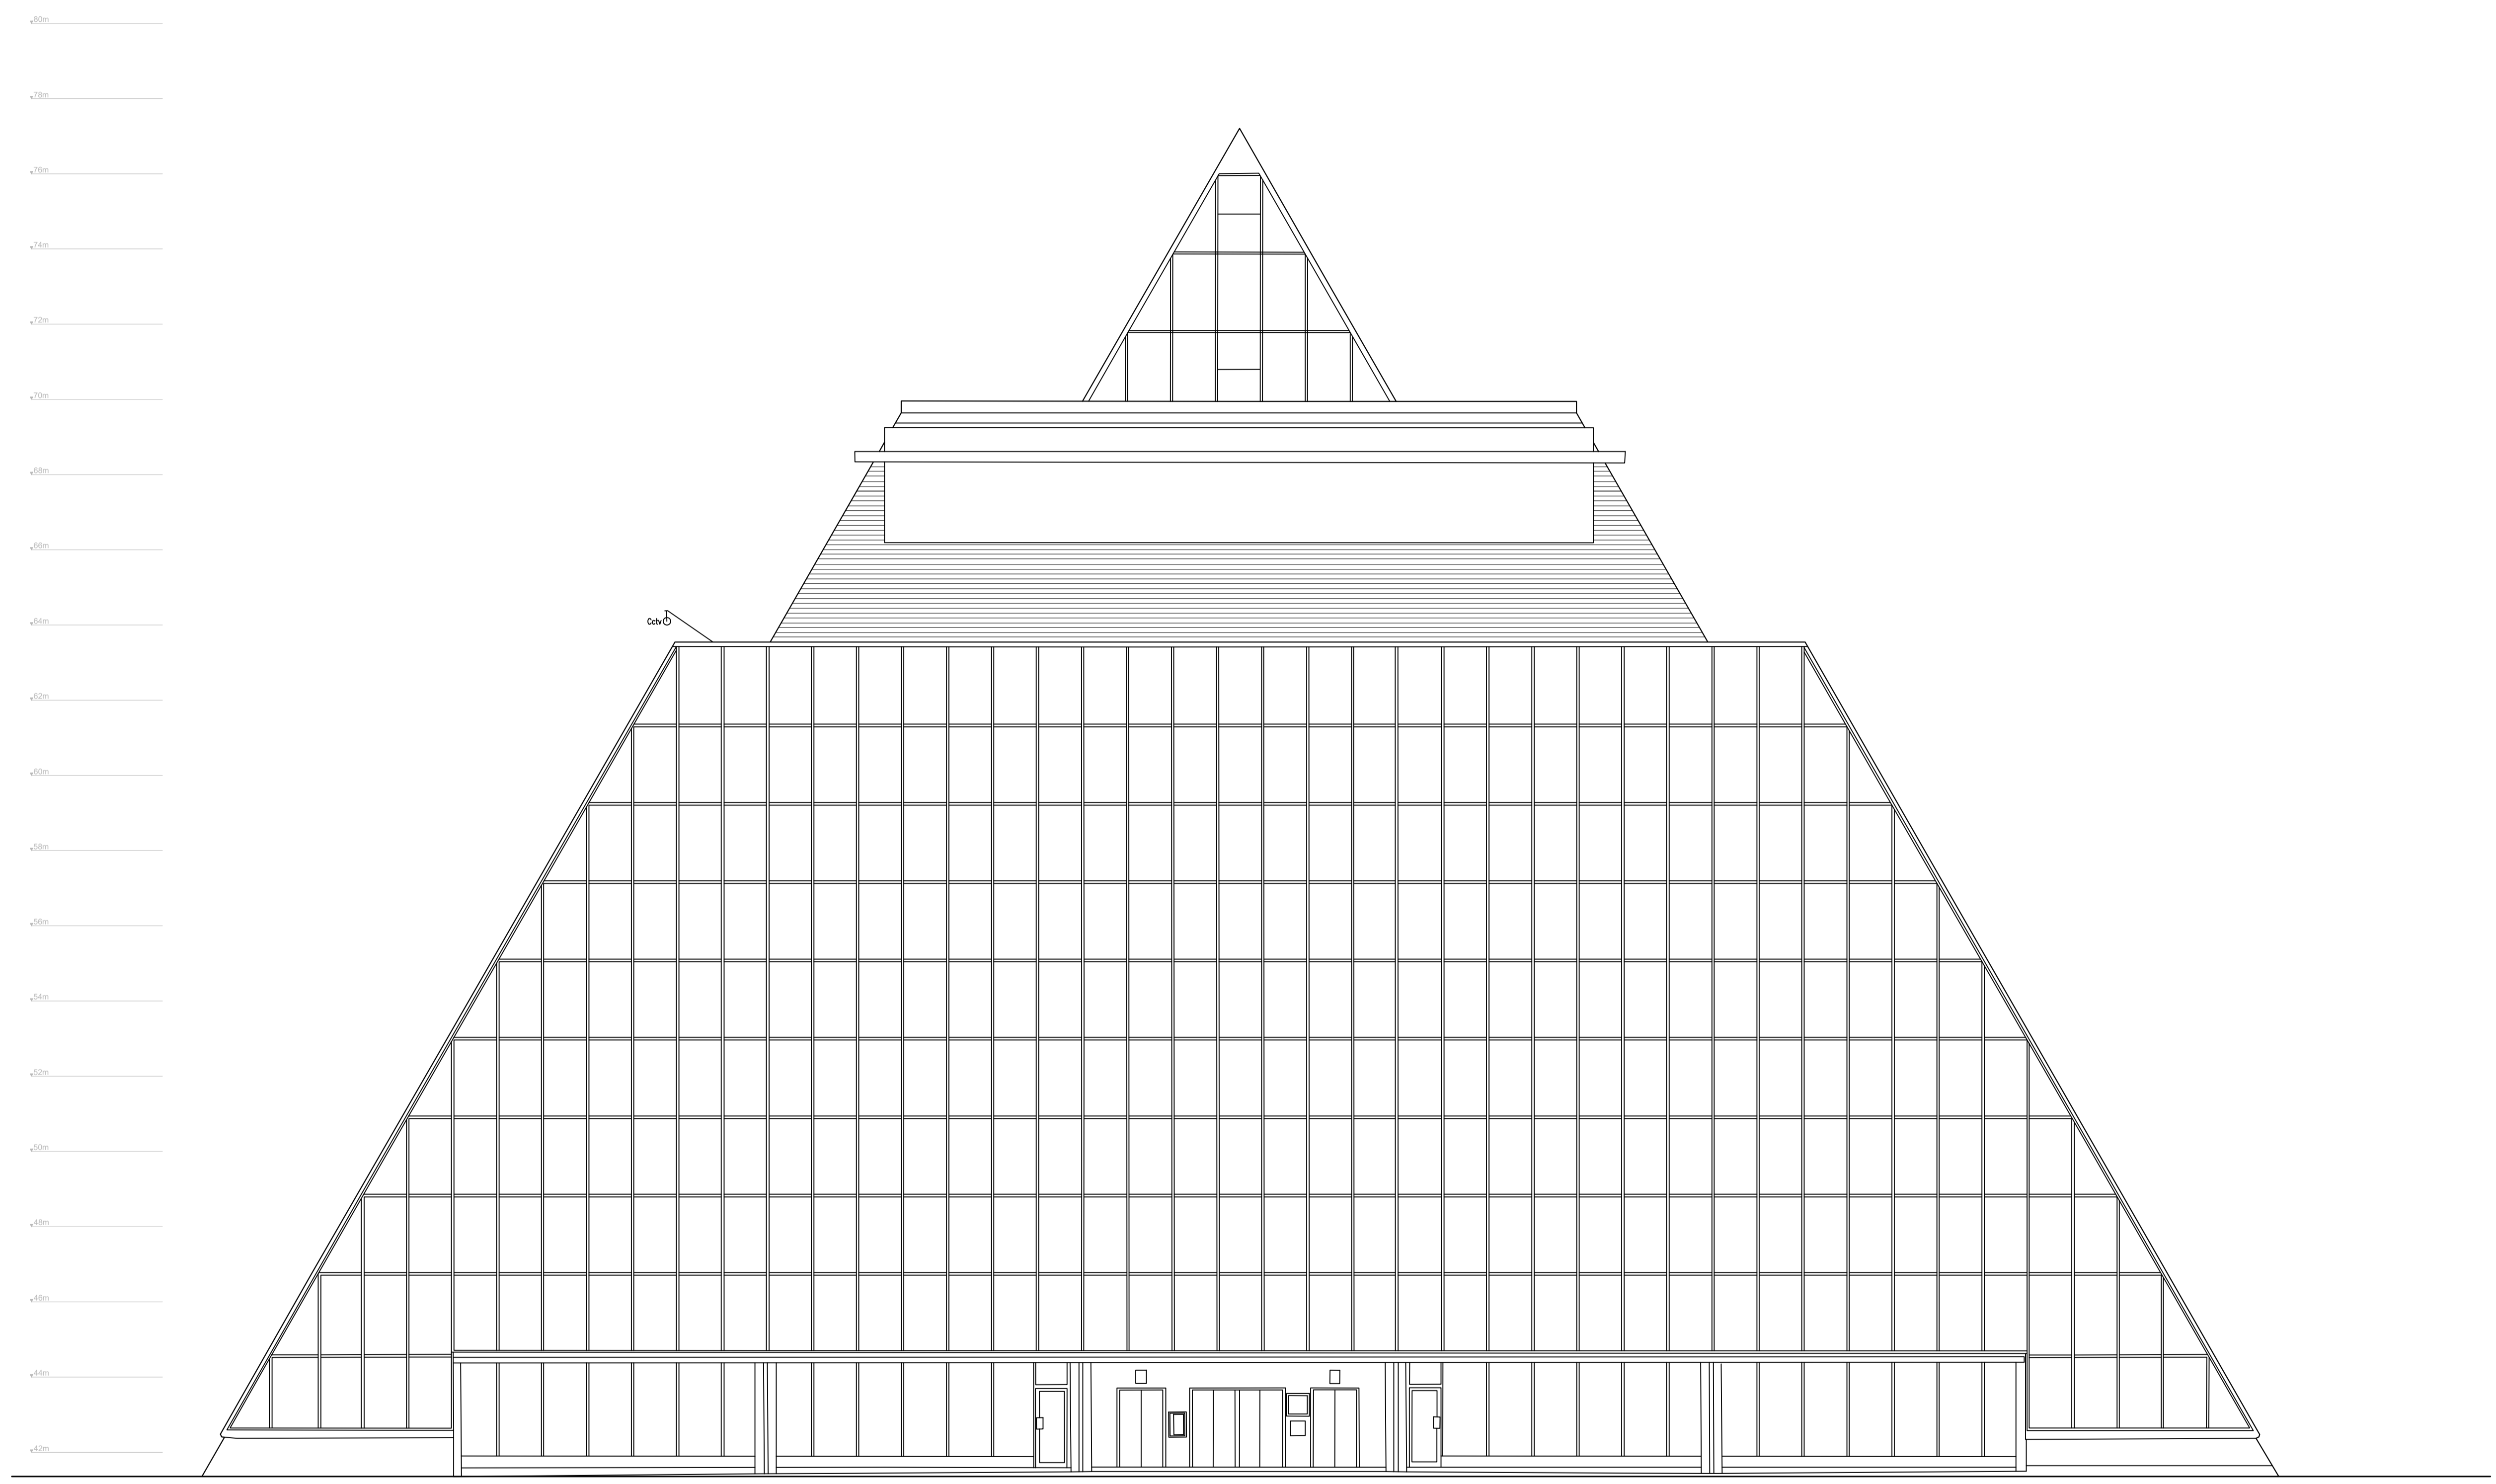

Elevation 4

Rev	Amendment	Date
-	-	-

NK ARCHITECTS
 t 0161 8501045
 m 07814 024033
 e nadir@nk-architects.com
 w www.nk-architects.com

PROJECT:
 CHANGE OF USE FROM OFFICE
 BUILDING INTO BUFFET RESTAURANT
 AND BANQUET HALLS


ADDRESS:
 THE PYRAMID, KINGS VALLEY
 STOCKPORT

DRG:
 PROPOSED ELEVATION 4

DRG STATUS:
 PLANNING SUBMISSION


DATE: July 2023 DRAWN: ANK
 SCALE: 1:100 CHECKED: ANK
 SIZE: A1 DRG NO: 635.14

COPYRIGHT © 2007 NK ARCHITECTS (MCR) LIMITED. ALL RIGHTS RESERVED.
 REFER TO DIMENSIONS AND DO NOT SCALE.

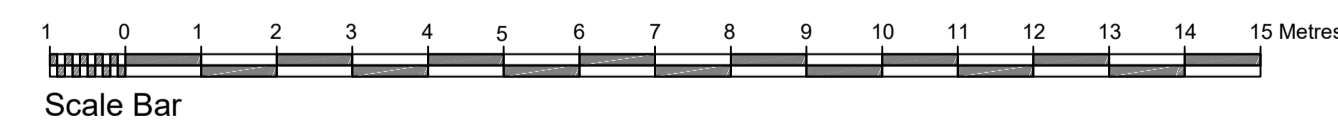


Datum 40.000m

DESIGN INTENT DRAWING ONLY.
 ANY CONSTRUCTION MUST COMPLY
 WITH ALL APPLICABLE BUILDING
 REGULATIONS.
 ALL DIMENSIONS IN MM.

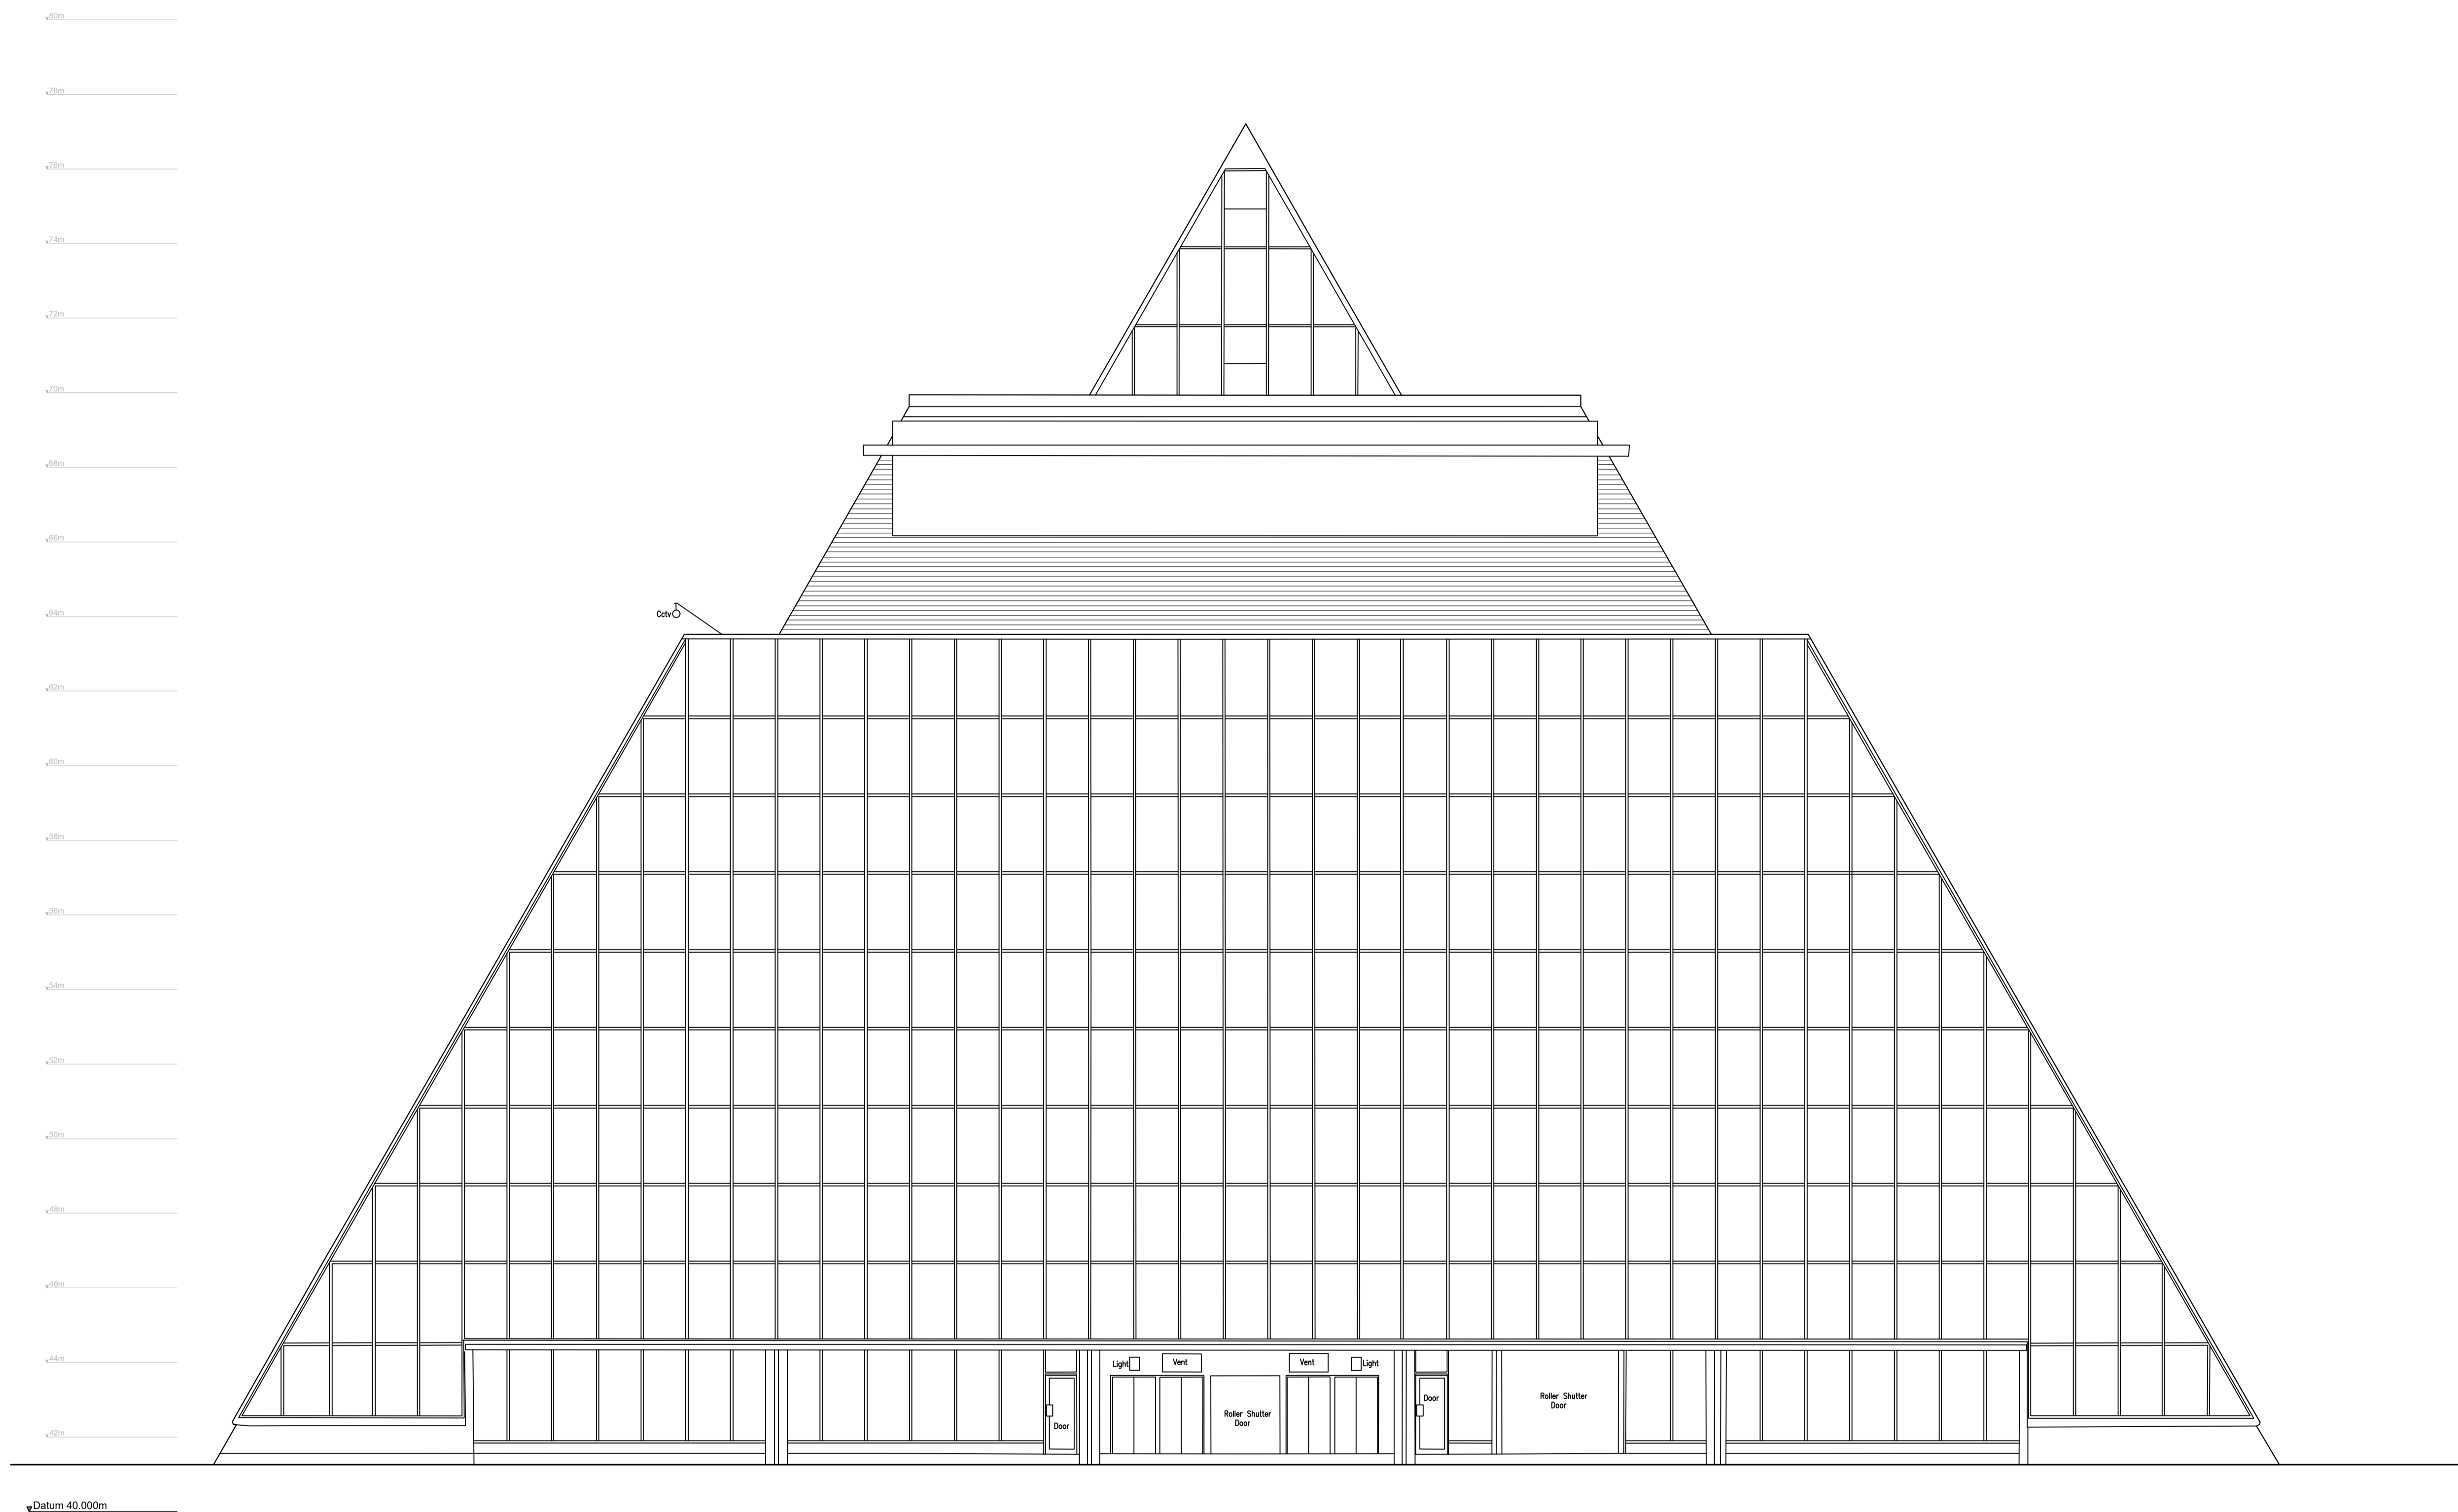

Elevation 2

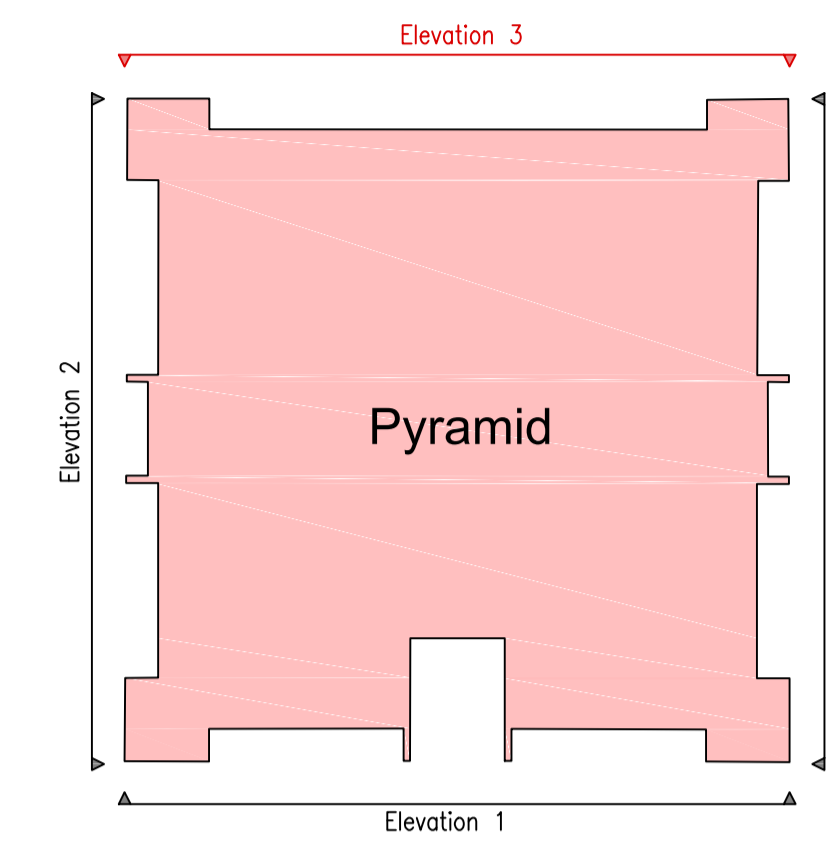


Rev	A	-Additional Vents omitted	11.08.23
		Amendment	Date

NK
 ARCHITECTS



t 0161 8501045
 m 07814 024033
 e nadri@nk-architects.com
 w www.nk-architects.com

PROJECT: CHANGE OF USE FROM OFFICE BUILDING INTO BUFFET RESTAURANT AND BANQUET HALLS
ADDRESS: THE PYRAMID, KINGS VALLEY STOCKPORT
DRG: PROPOSED ELEVATION 2
DRG STATUS: PLANNING SUBMISSION
DATE: July 2023 DRAWN: ANK SCALE: 1:100 CHECKED: ANK SIZE: A1 DRG NO: 635.12A
<small>COPYRIGHT © 2007 NK ARCHITECTS (MCR) LIMITED. ALL RIGHTS RESERVED. REFER TO DIMENSIONS AND DO NOT SCALE.</small>

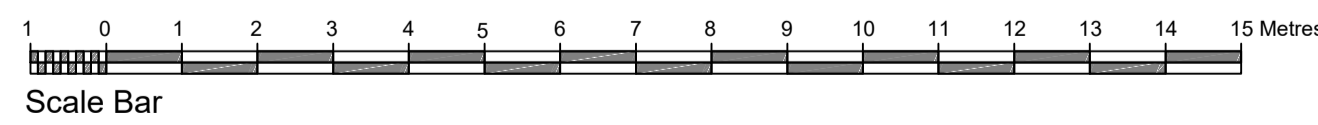

Scale Bar

DESIGN INTENT DRAWING ONLY.
 ANY CONSTRUCTION MUST COMPLY
 WITH ALL APPLICABLE BUILDING
 REGULATIONS.
 ALL DIMENSIONS IN MM.

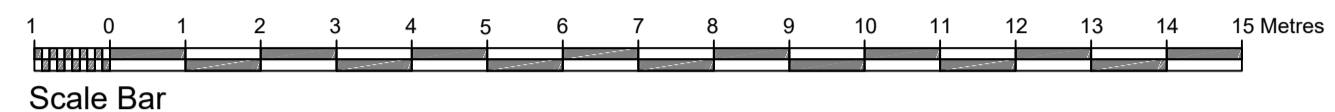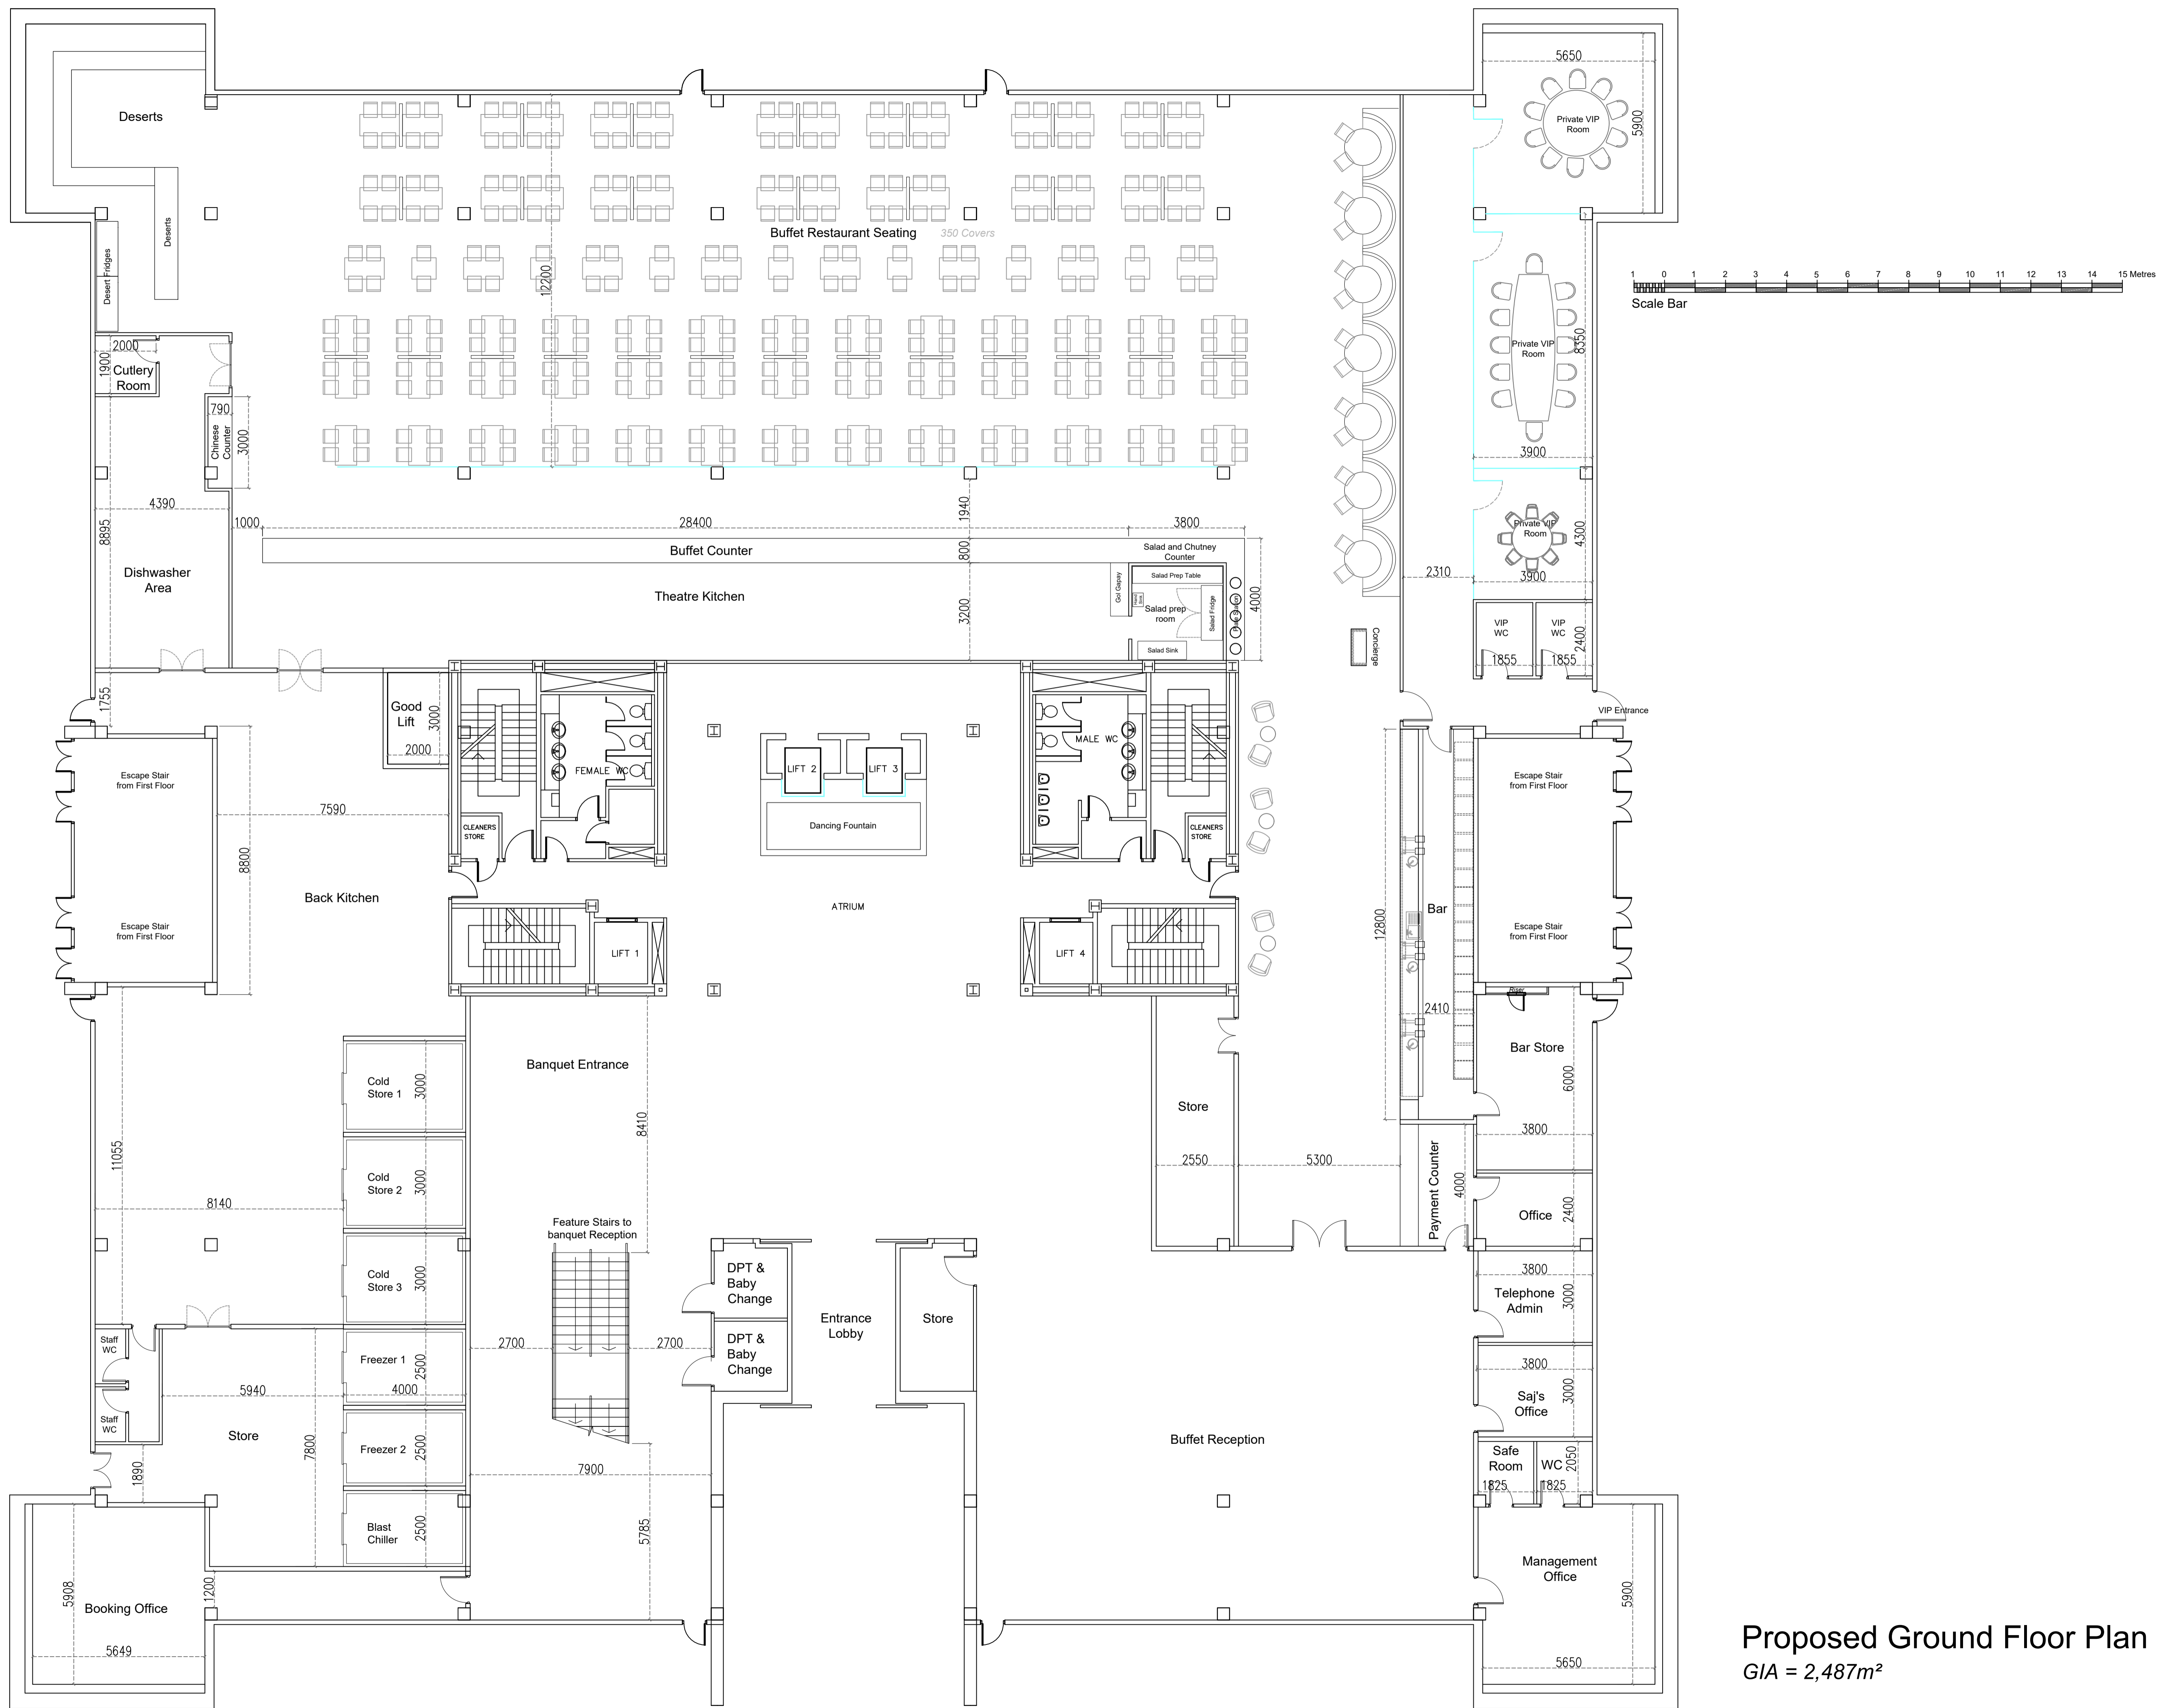

Proposed Ground Floor Plan
 GIA = 2,487m²

Rev	Amendment	Date
C	Additional changes made to reflect client comments.	05.08.23
B	Additional changes made to reflect client comments.	03.08.23
A	Changes made to reflect client comments.	30.07.23

NK ARCHITECTS
 t 0161 8501045
 m 07814 024033
 e nadri@nk-architects.com
 w www.nk-architects.com

PROJECT:
 CHANGE OF USE FROM OFFICE
 BUILDING INTO BUFFET RESTAURANT
 AND BANQUET HALLS

ADDRESS:
 THE PYRAMID, KINGS VALLEY
 STOCKPORT



DRG:
 PROPOSED GROUND FLOOR PLAN

DRG STATUS:
 PLANNING SUBMISSION

DATE: July 2023 DRAWN: ANK
 SCALE: 1:100 CHECKED: ANK
 SIZE: A1 DRG NO: 635.15C

COPYRIGHT © 2007 NK ARCHITECTS (MCR) LIMITED. ALL RIGHTS RESERVED.
 REFER TO DIMENSIONS AND DO NOT SCALE.

DESIGN INTENT DRAWING ONLY.
 ANY CONSTRUCTION MUST COMPLY
 WITH ALL APPLICABLE BUILDING
 REGULATIONS.
 ALL DIMENSIONS IN MM.

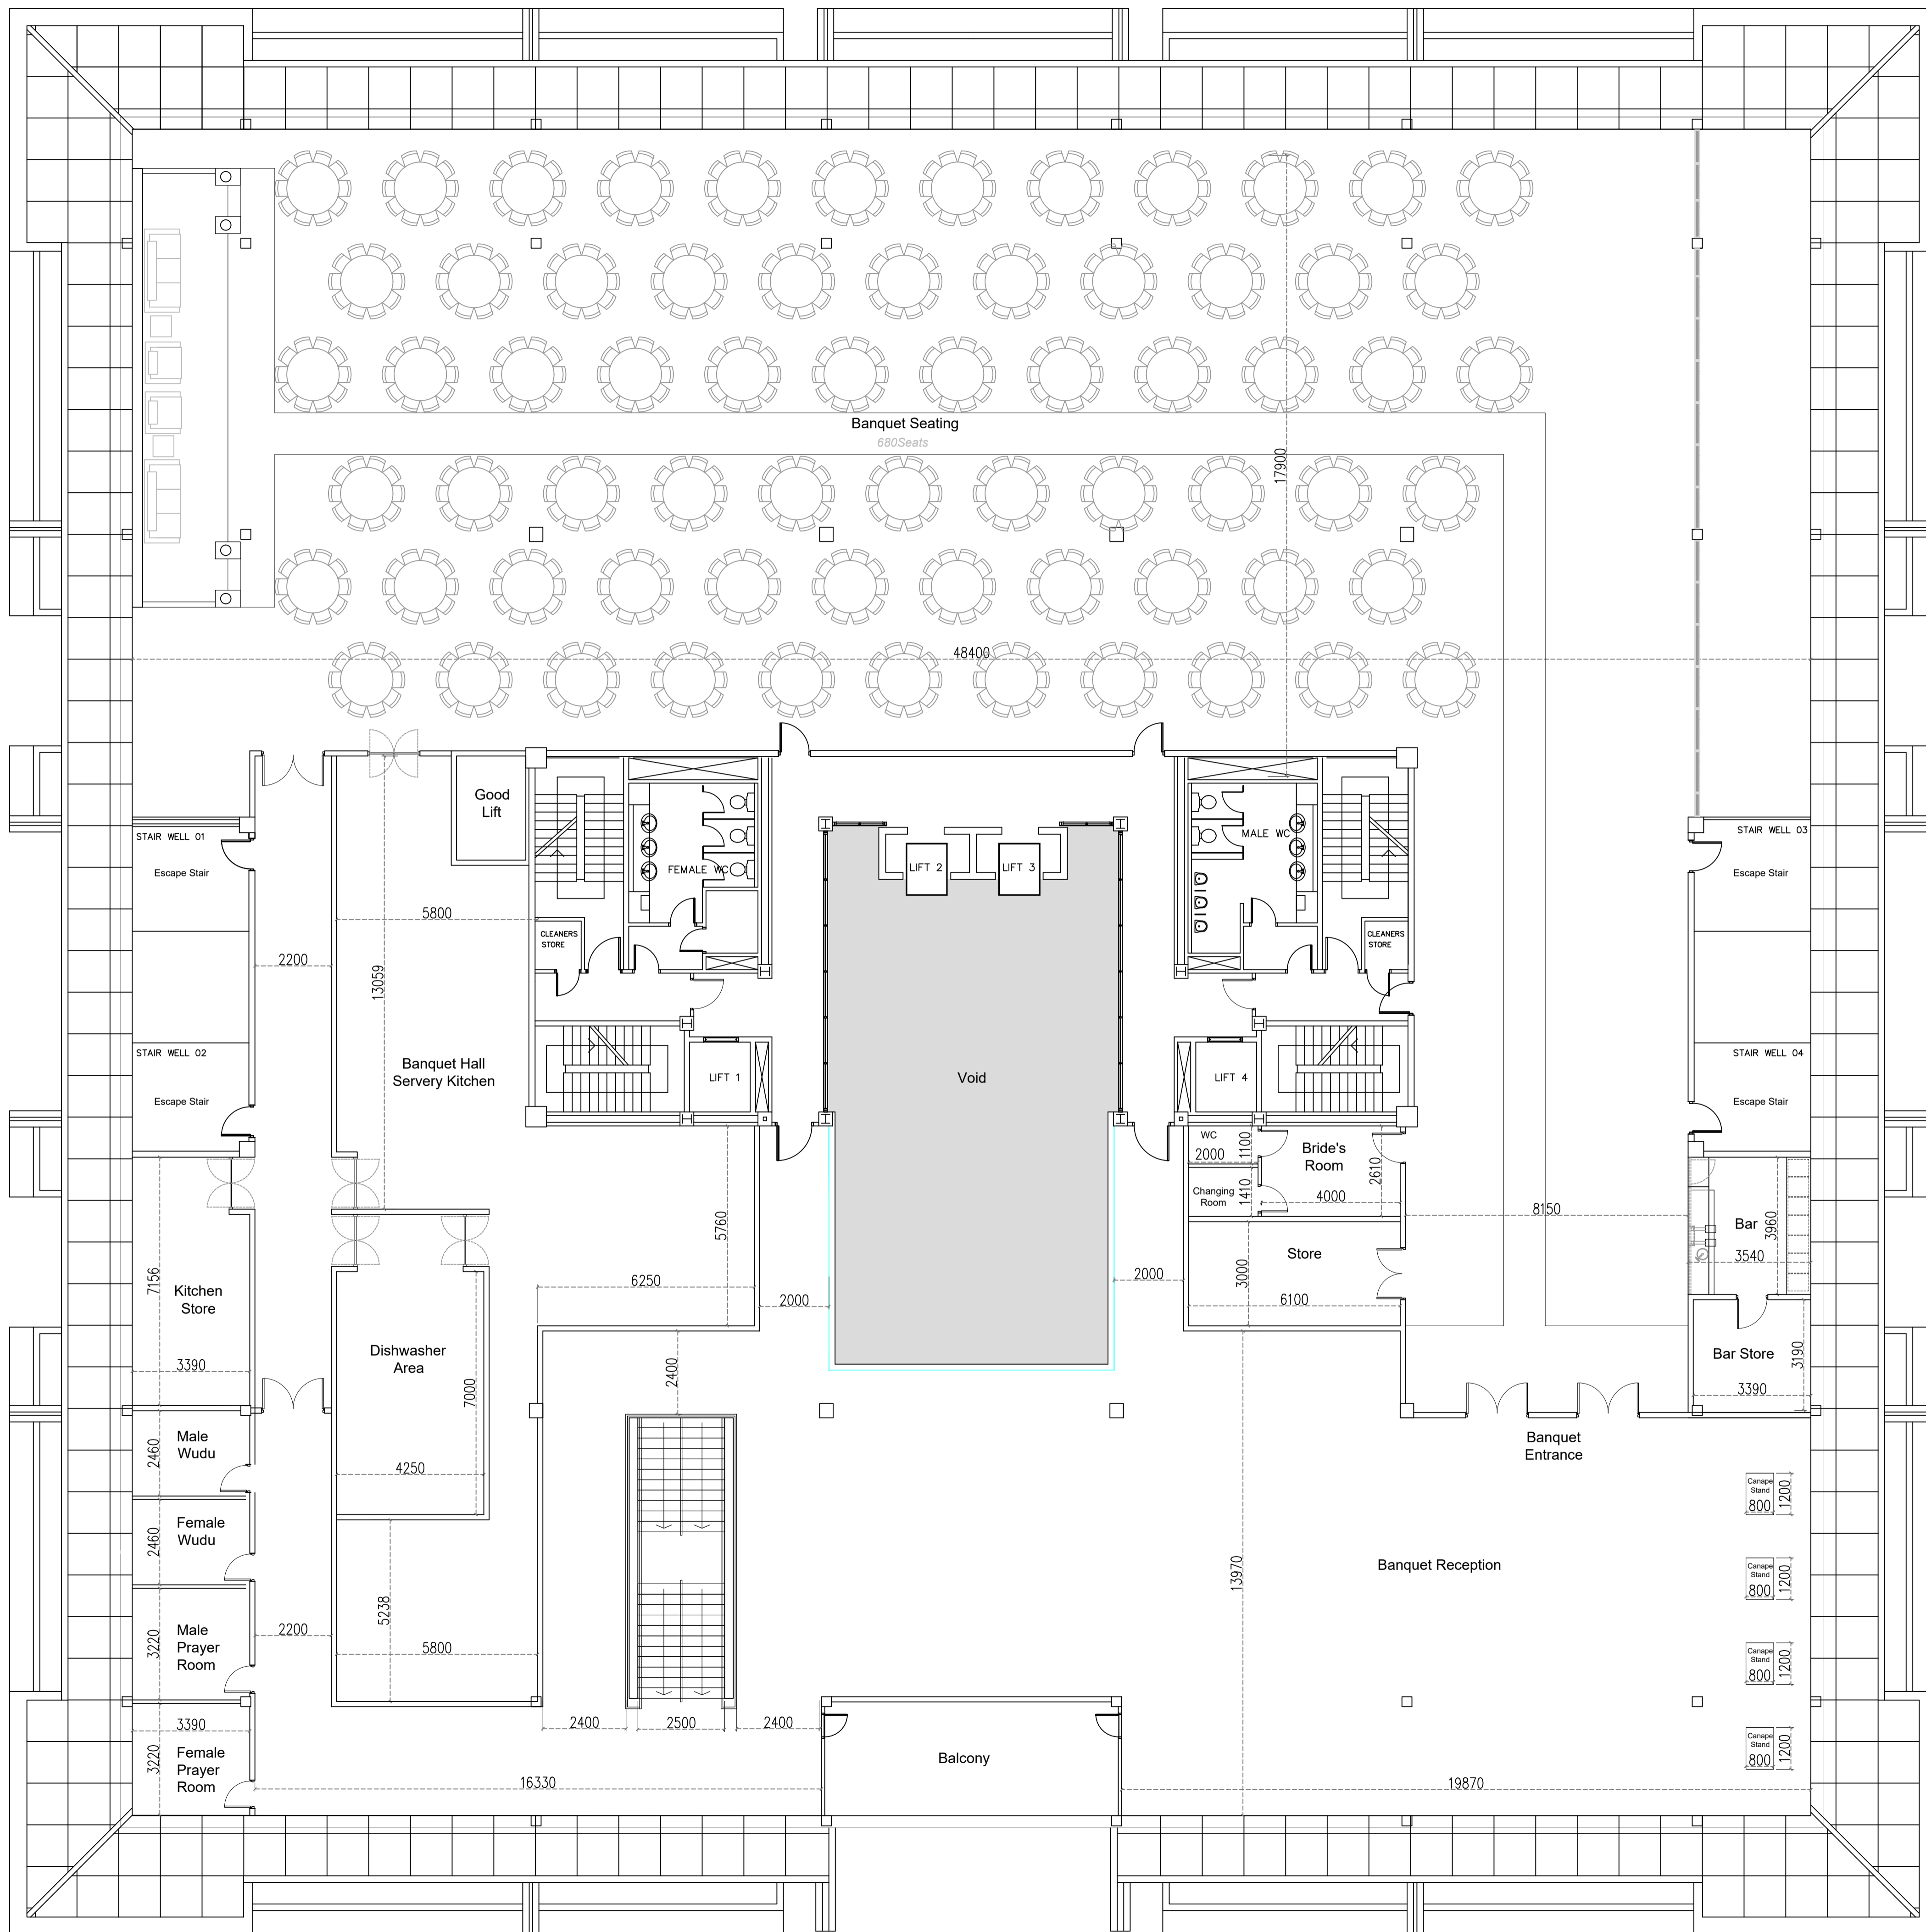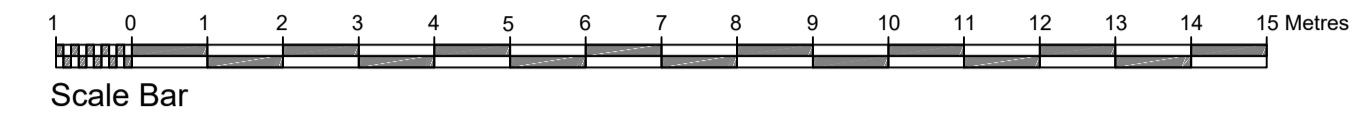

Rev	Amendment	Date
A	Changes made to reflect client comments.	30.07.23

NK
 ARCHITECTS

t 0161 8501045
 m 07814 024033
 e nadir@nk-architects.com
 w www.nk-architects.com

PROJECT:
 CHANGE OF USE FROM OFFICE
 BUILDING INTO BUFFET RESTAURANT
 AND BANQUET HALLS

ADDRESS:
 THE PYRAMID, KINGS VALLEY
 STOCKPORT

DRG:
 PROPOSED FIRST FLOOR PLAN



DRG STATUS:
 PLANNING SUBMISSION

DATE: July 2023 DRAWN: ANK
 SCALE: 1:100 CHECKED: ANK
 SIZE: A1 DRG NO: 635.16A

COPYRIGHT © 2007 NK ARCHITECTS (MCR) LIMITED. ALL RIGHTS RESERVED.
 REFER TO DIMENSIONS AND DO NOT SCALE.

Proposed First Floor Plan
 GIA = 2,322m²

DESIGN INTENT DRAWING ONLY.
 ANY CONSTRUCTION MUST COMPLY
 WITH ALL APPLICABLE BUILDING
 REGULATIONS.
 ALL DIMENSIONS IN MM.

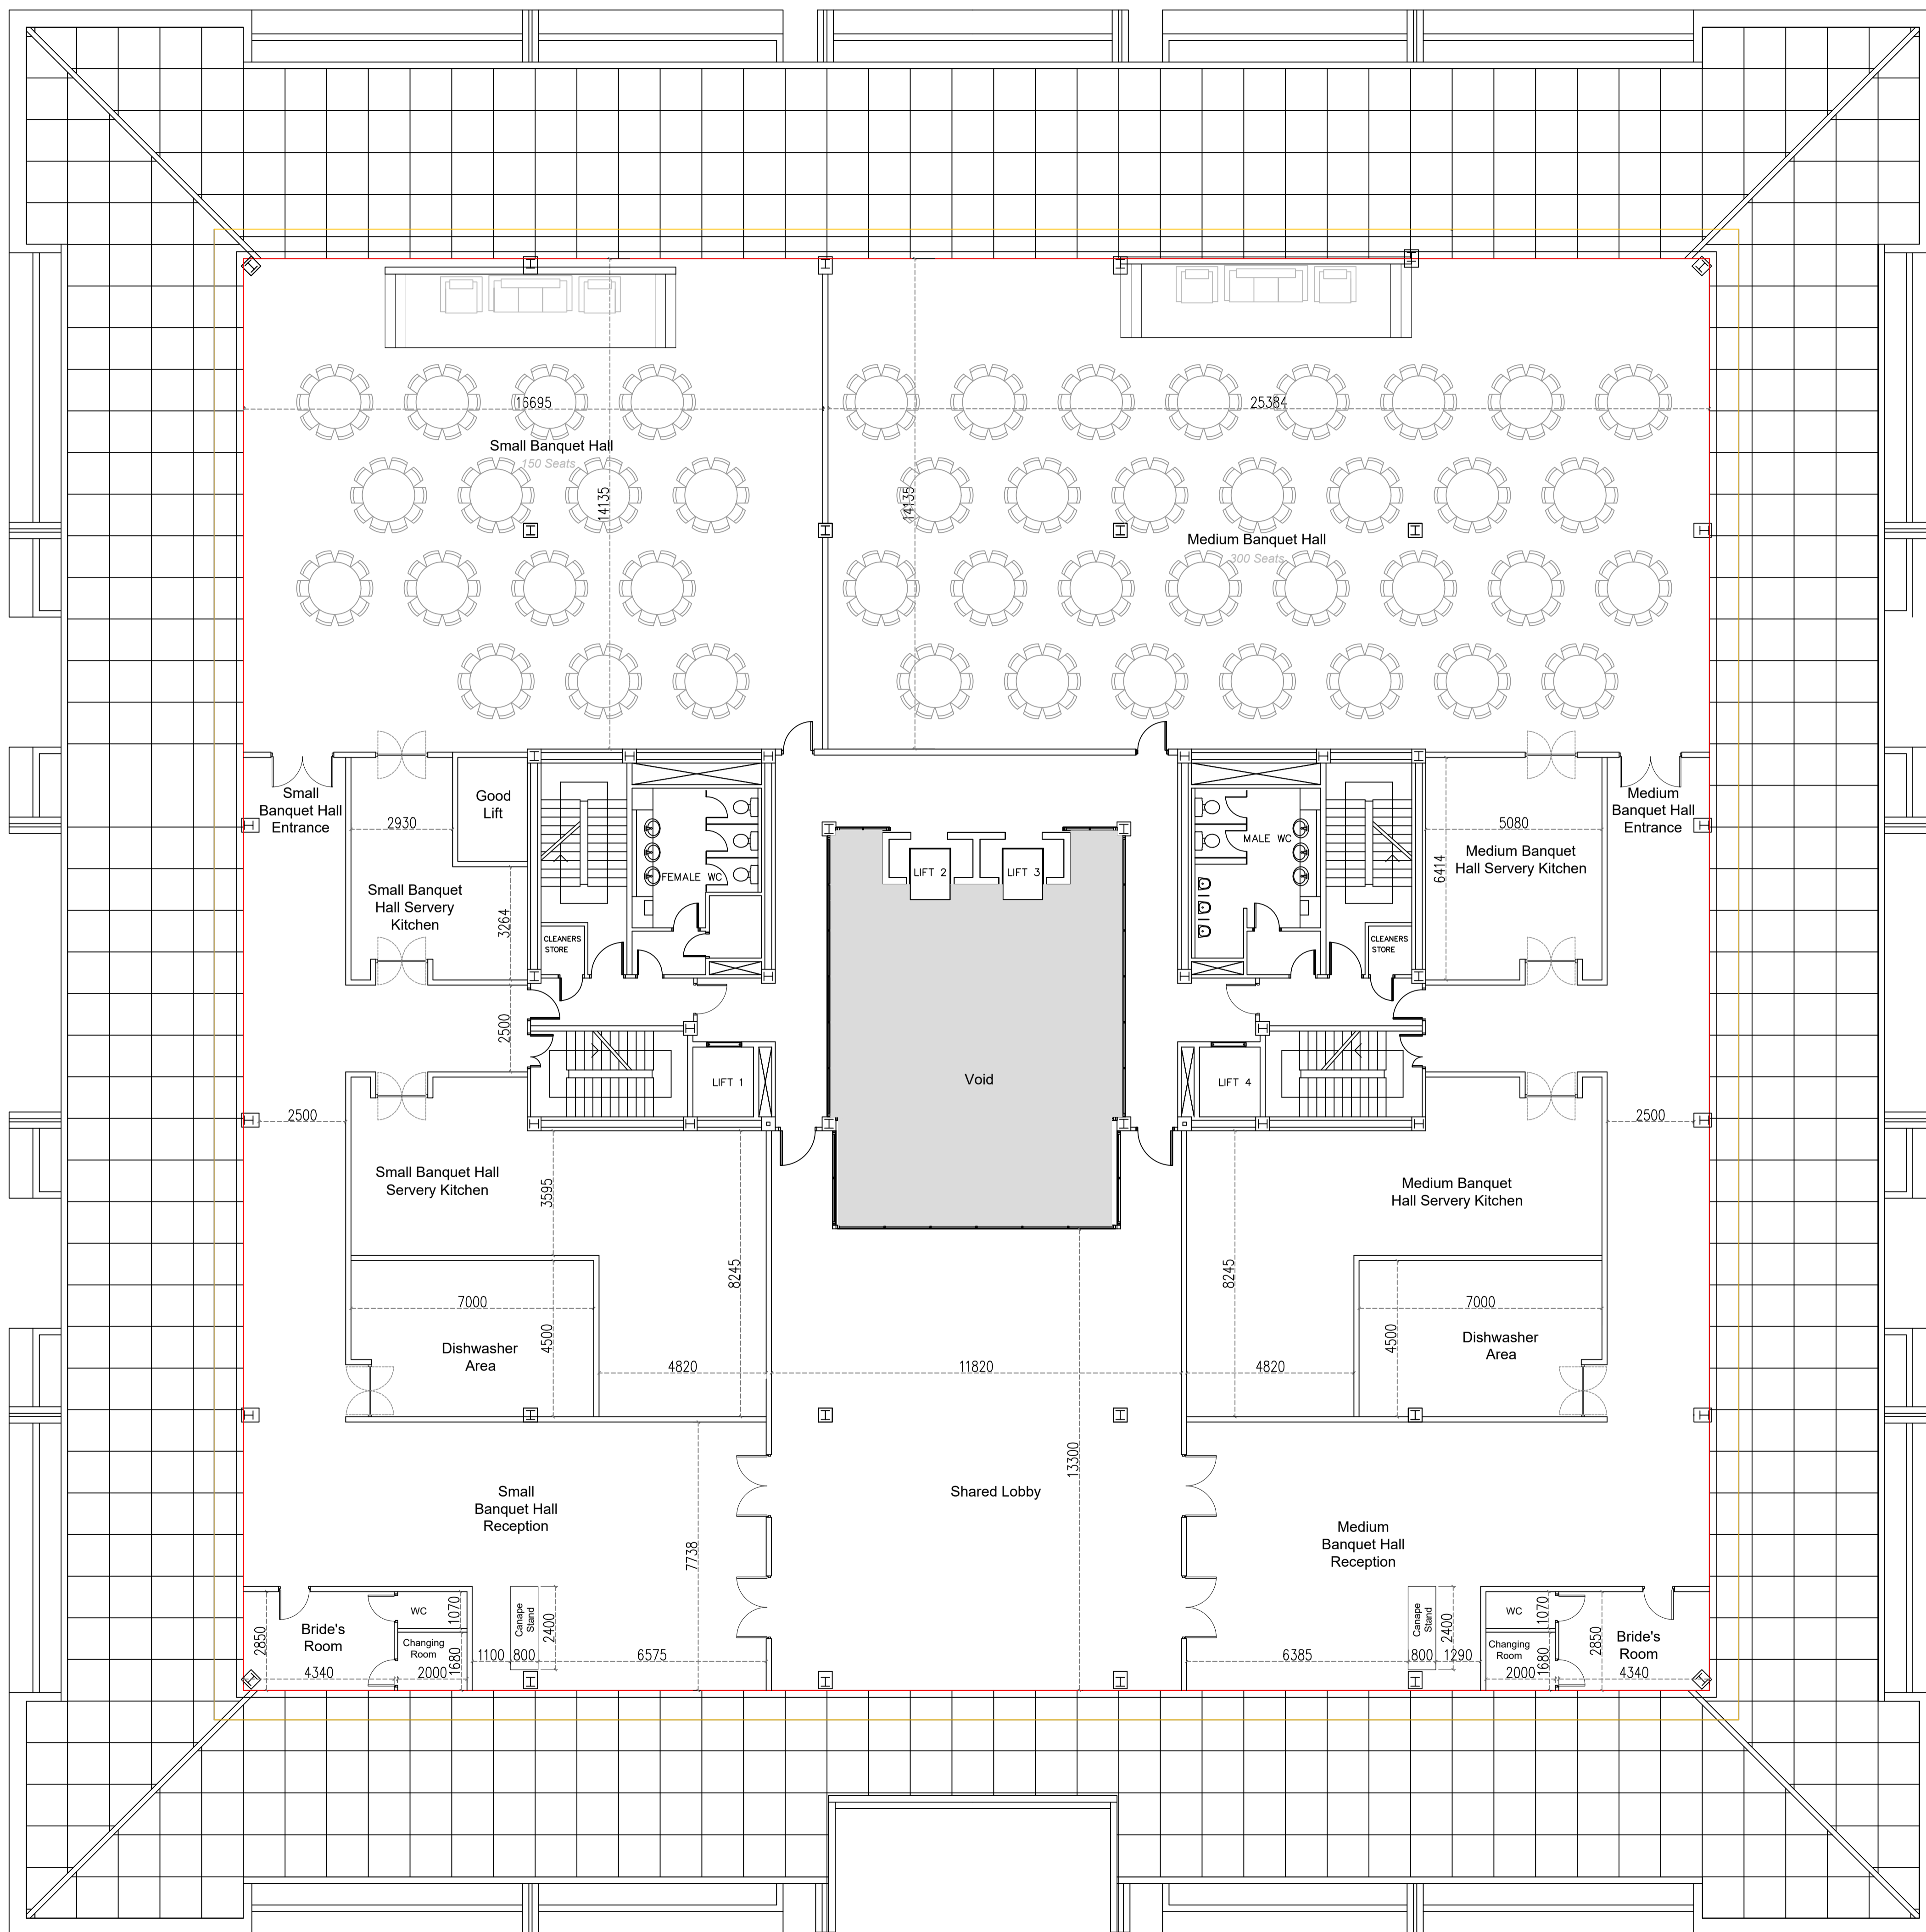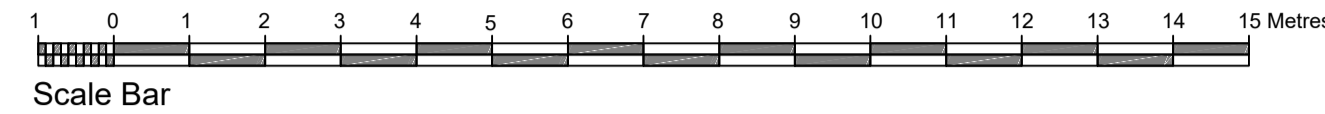

Proposed Second Floor Plan
 GIA = 1,888m²

A	Changes made to reflect client comments.	30.07.23
Rev	Amendment	Date

NK ARCHITECTS
 t 0161 8501045
 m 07814 024033
 e nadri@nk-architects.com
 w www.nk-architects.com

PROJECT:
 CHANGE OF USE FROM OFFICE
 BUILDING INTO BUFFET RESTAURANT
 AND BANQUET HALLS

ADDRESS:
 THE PYRAMID, KINGS VALLEY
 STOCKPORT



DRG:
 PROPOSED SECOND FLOOR PLAN

DRG STATUS:
 PLANNING SUBMISSION

DATE: July 2023 DRAWN: ANK
 SCALE: 1:100 CHECKED: ANK
 SIZE: A1 DRG NO: 635.17A

COPYRIGHT © 2007 NK ARCHITECTS (MCR) LIMITED. ALL RIGHTS RESERVED.
 REFER TO DIMENSIONS AND DO NOT SCALE.

DESIGN INTENT DRAWING ONLY.
 ANY CONSTRUCTION MUST COMPLY
 WITH ALL APPLICABLE BUILDING
 REGULATIONS.
 ALL DIMENSIONS IN MM.

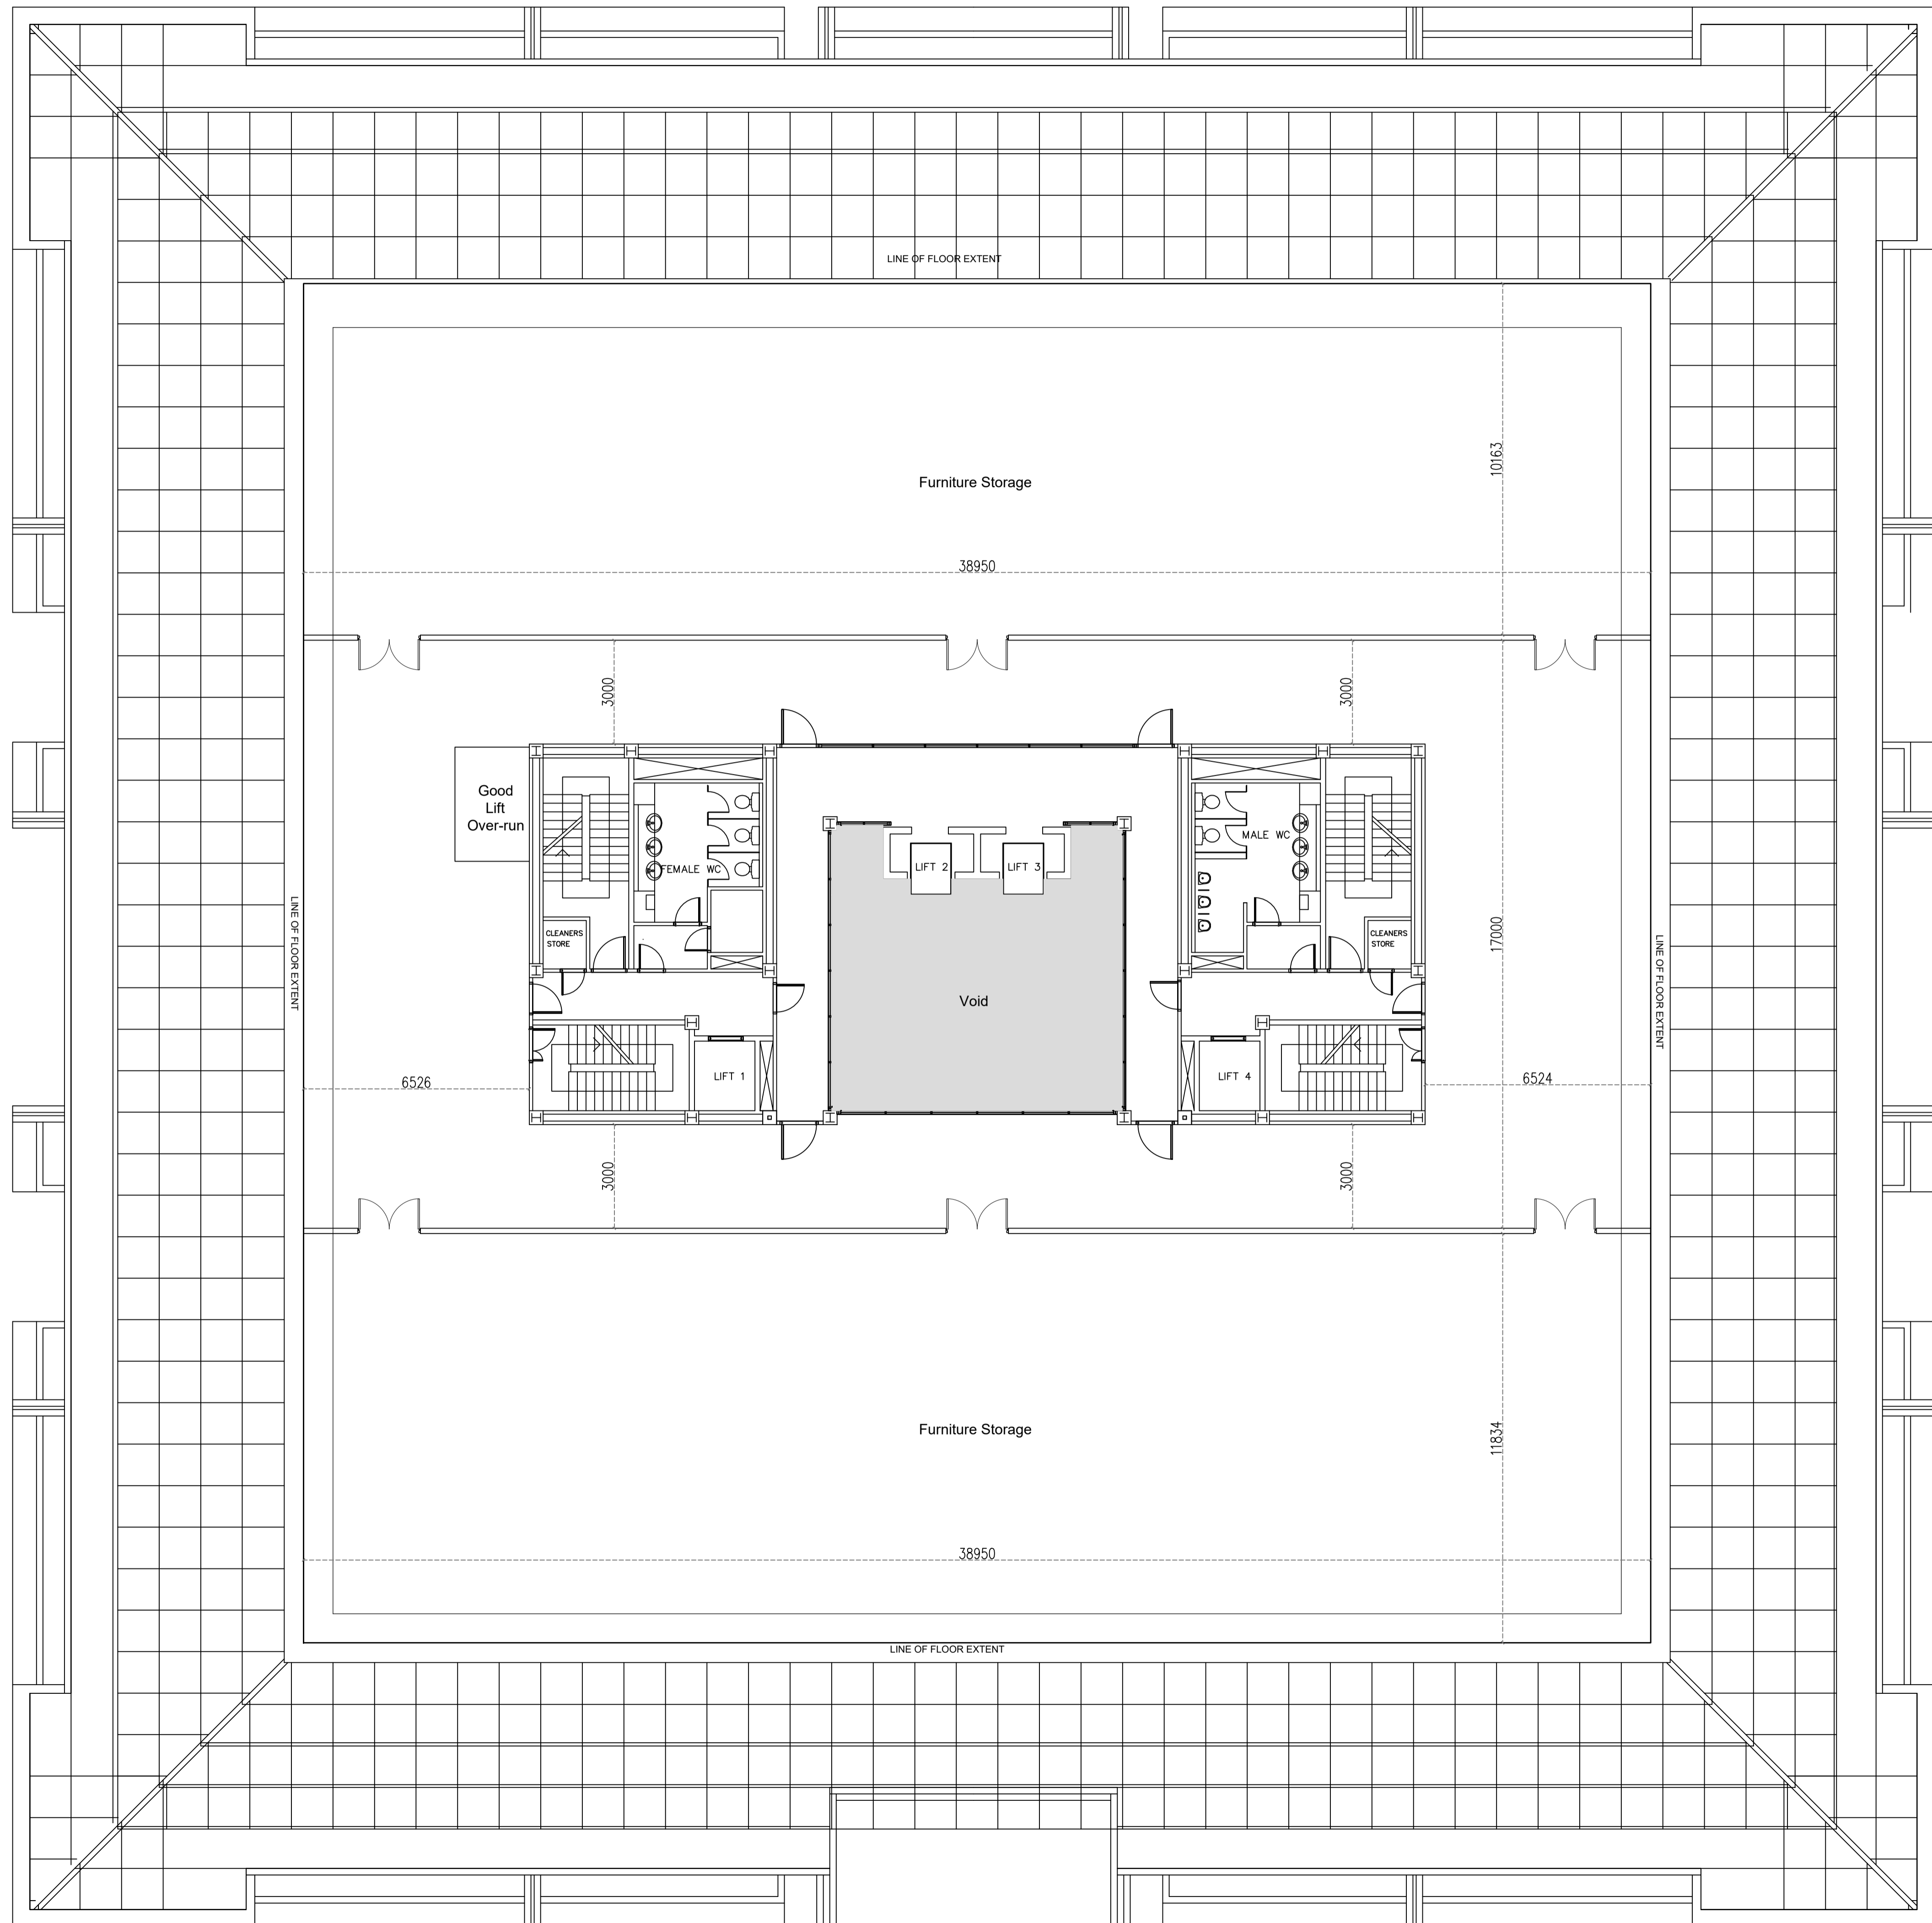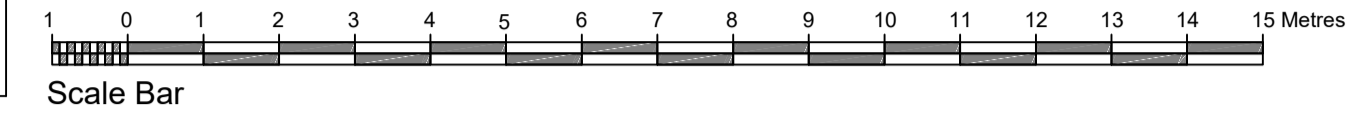

A	Conference halls omitted and replaces	09.08.23
Rev	with storage areas.	Date

NK
 ARCHITECTS

t 0161 8501045
 m 07814 024033
 e nadir@nk-architects.com
 w www.nk-architects.com

PROJECT:
 CHANGE OF USE FROM OFFICE
 BUILDING INTO BUFFET RESTAURANT
 AND BANQUET HALLS

ADDRESS:
 THE PYRAMID, KINGS VALLEY
 STOCKPORT

DRG:
 PROPOSED THIRD FLOOR PLAN



DRG STATUS:
 PLANNING SUBMISSION

DATE: July 2023 DRAWN: ANK
 SCALE: 1:100 CHECKED: ANK
 SIZE: A1 DRG NO: 635.18A

COPYRIGHT © 2007 NK ARCHITECTS (MCR) LIMITED. ALL RIGHTS RESERVED.
 REFER TO DIMENSIONS AND DO NOT SCALE.

Proposed Third Floor Plan
 GIA = 1,530m²

DESIGN INTENT DRAWING ONLY.
 ANY CONSTRUCTION MUST COMPLY
 WITH ALL APPLICABLE BUILDING
 REGULATIONS.
 ALL DIMENSIONS IN MM.

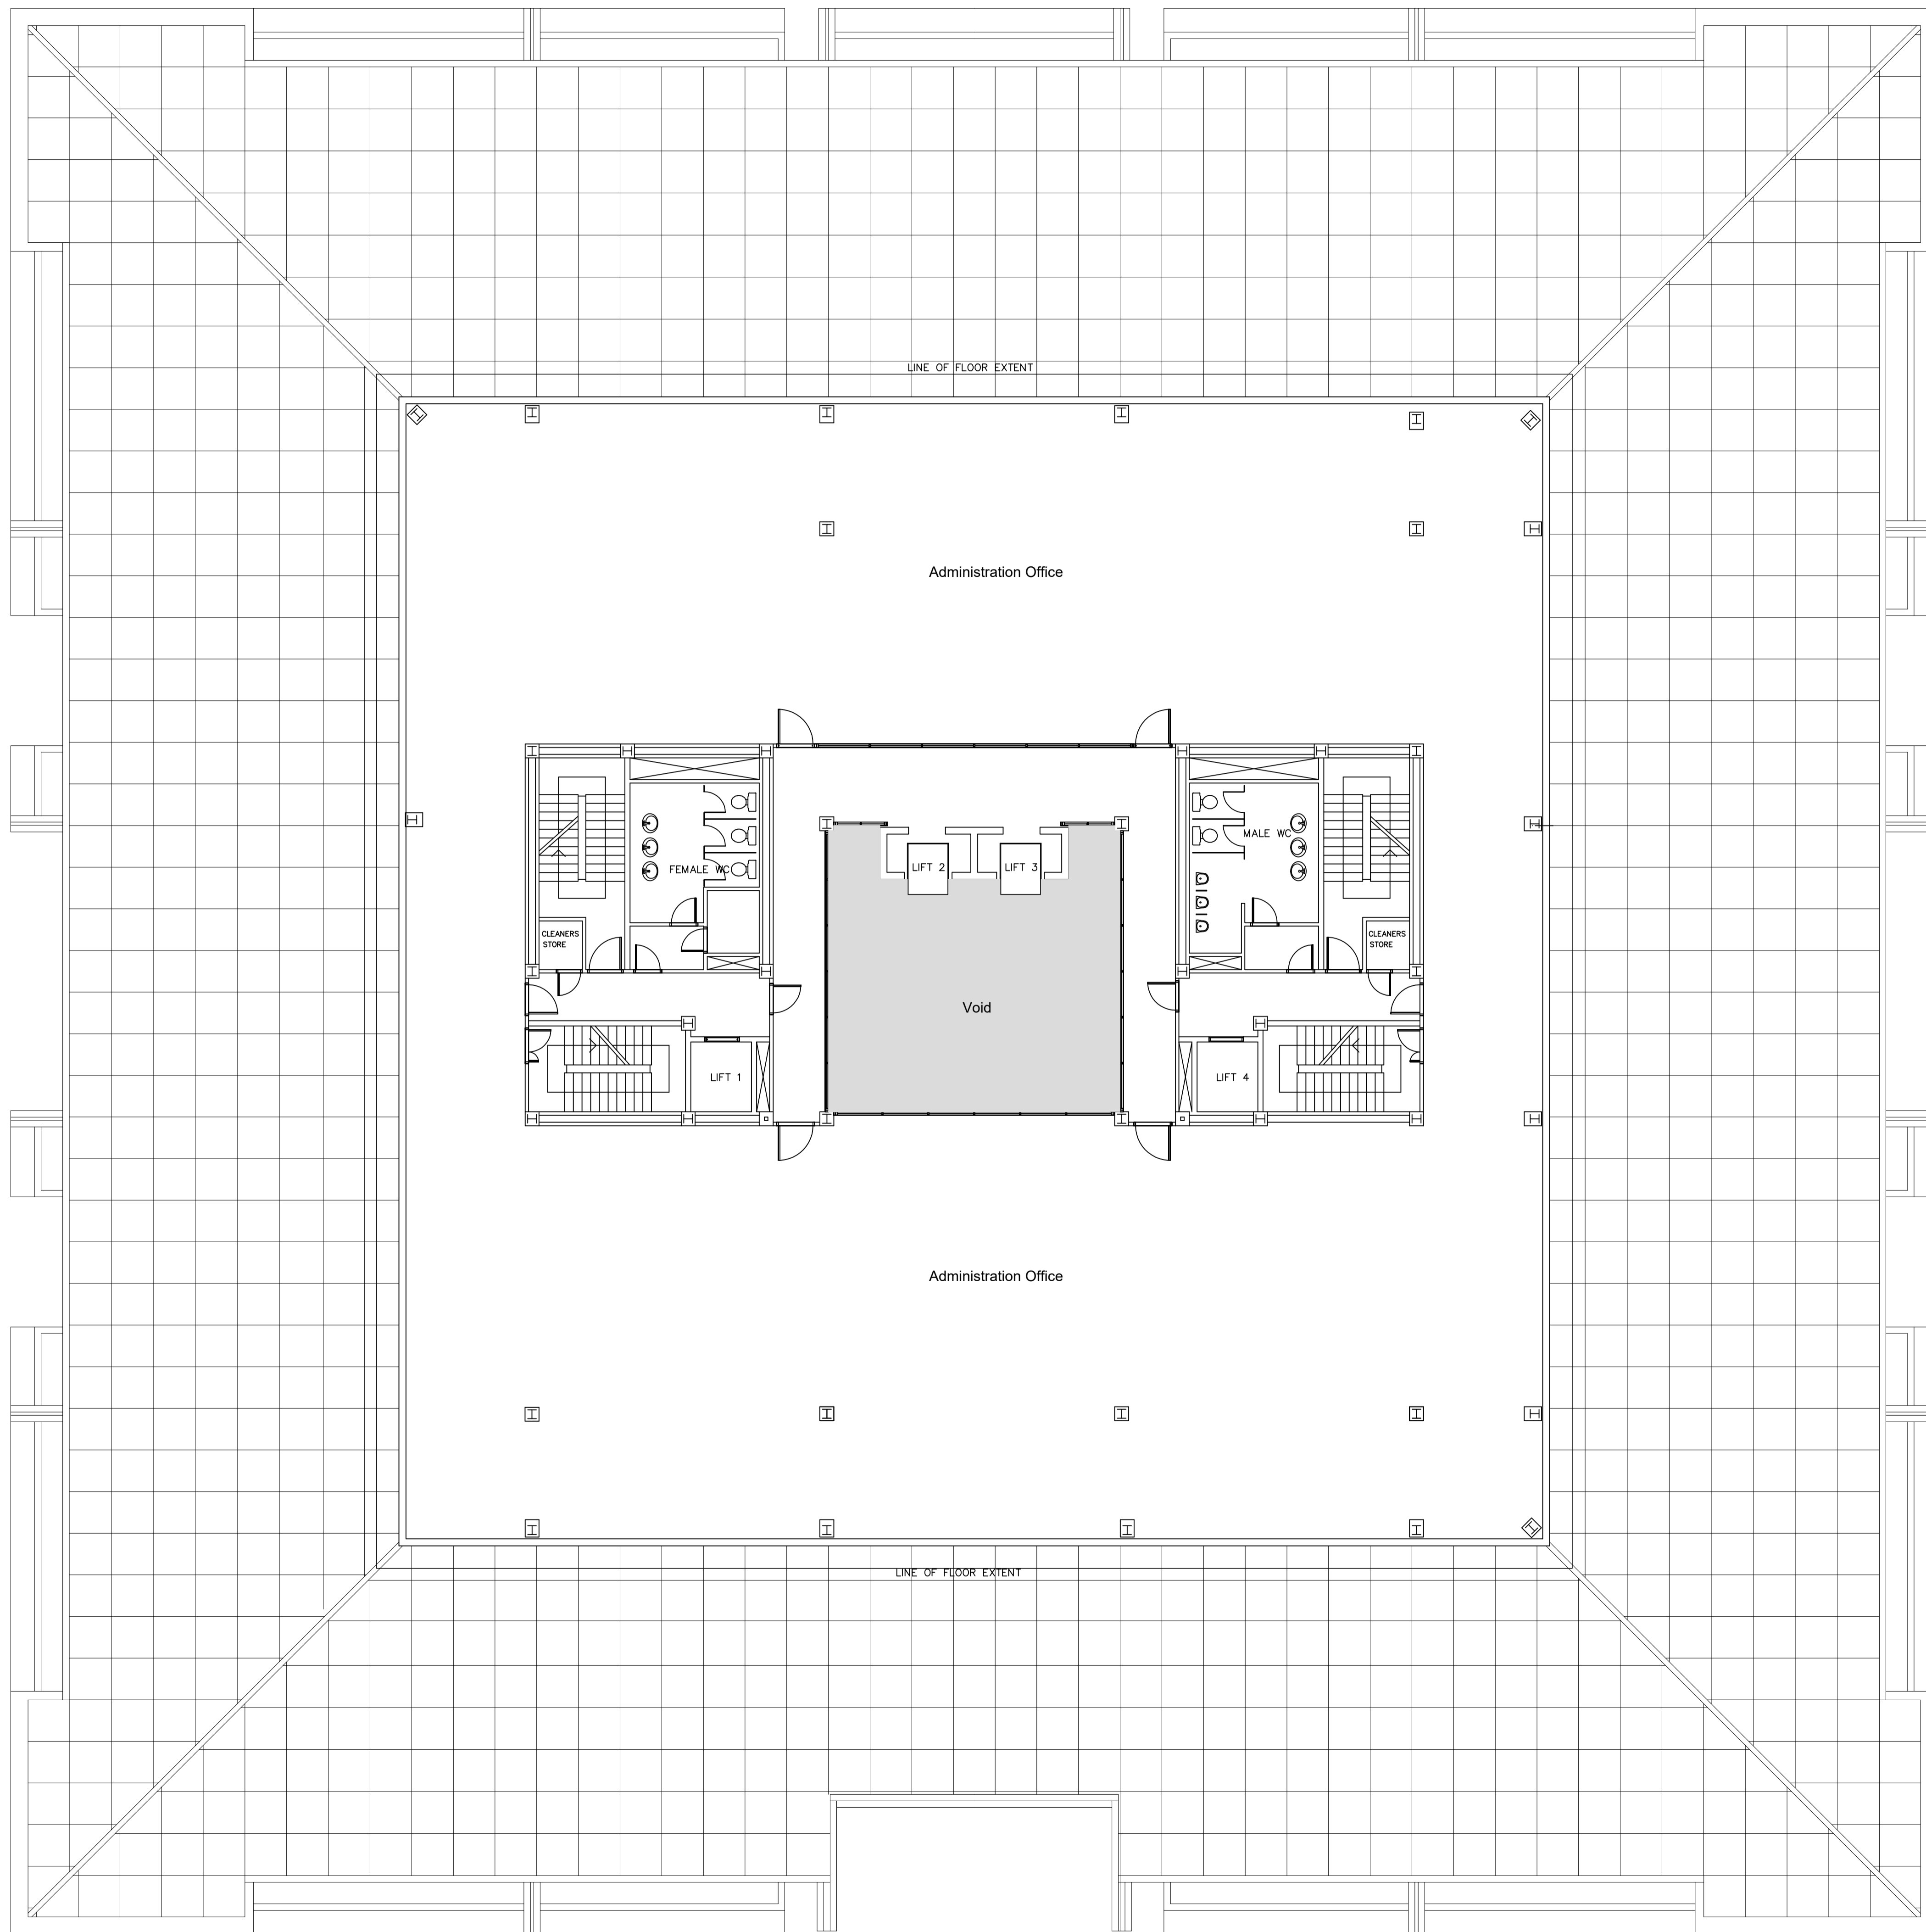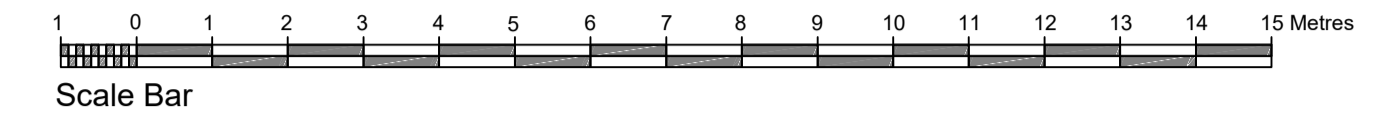

Rev	Amendment	Date
-	-	-

NK
 ARCHITECTS

t 0161 8501045
 m 07814 024033
 e nadri@nk-architects.com
 w www.nk-architects.com

PROJECT: CHANGE OF USE FROM OFFICE BUILDING INTO BUFFET RESTAURANT AND BANQUET HALLS
ADDRESS: THE PYRAMID, KINGS VALLEY STOCKPORT
DRG: PROPOSED FOURTH FLOOR PLAN
DRG STATUS: PLANNING SUBMISSION
DATE: July 2023 DRAWN: ANK SCALE: 1:100 CHECKED: ANK SIZE: A1 DRG NO: 635.19
<small>COPYRIGHT © 2007 NK ARCHITECTS (MCR) LIMITED. ALL RIGHTS RESERVED. REFER TO DIMENSIONS AND DO NOT SCALE.</small>

Proposed Fourth Floor Plan
 GIA = 1,186m²