


Rev	Amendment	Date
-	-	-


 t 0161 8501045
 m 07814 024033
 e nadir@nk-architects.com
 w www.nk-architects.com

PROJECT:
 CHANGE OF USE FROM OFFICE
 BUILDING INTO BUFFET RESTAURANT
 AND BANQUET HALLS

ADDRESS:
 THE PYRAMID, KINGS VALLEY
 STOCKPORT

DRG:
 SITE LOCATION PLAN



DRG STATUS:
 PLANNING SUBMISSION

DATE: July 2023 DRAWN: ANK
 SCALE: 1:1250 CHECKED: ANK
 SIZE: A3 DRG NO: 635.00

COPYRIGHT © 2007 NK ARCHITECTS (MCR) LIMITED. ALL RIGHTS RESERVED. REFER TO DIMENSIONS AND DO NOT SCALE.



DESIGN INTENT DRAWING ONLY.
 ANY CONSTRUCTION MUST COMPLY
 WITH ALL APPLICABLE BUILDING
 REGULATIONS.
 ALL DIMENSIONS IN MM.

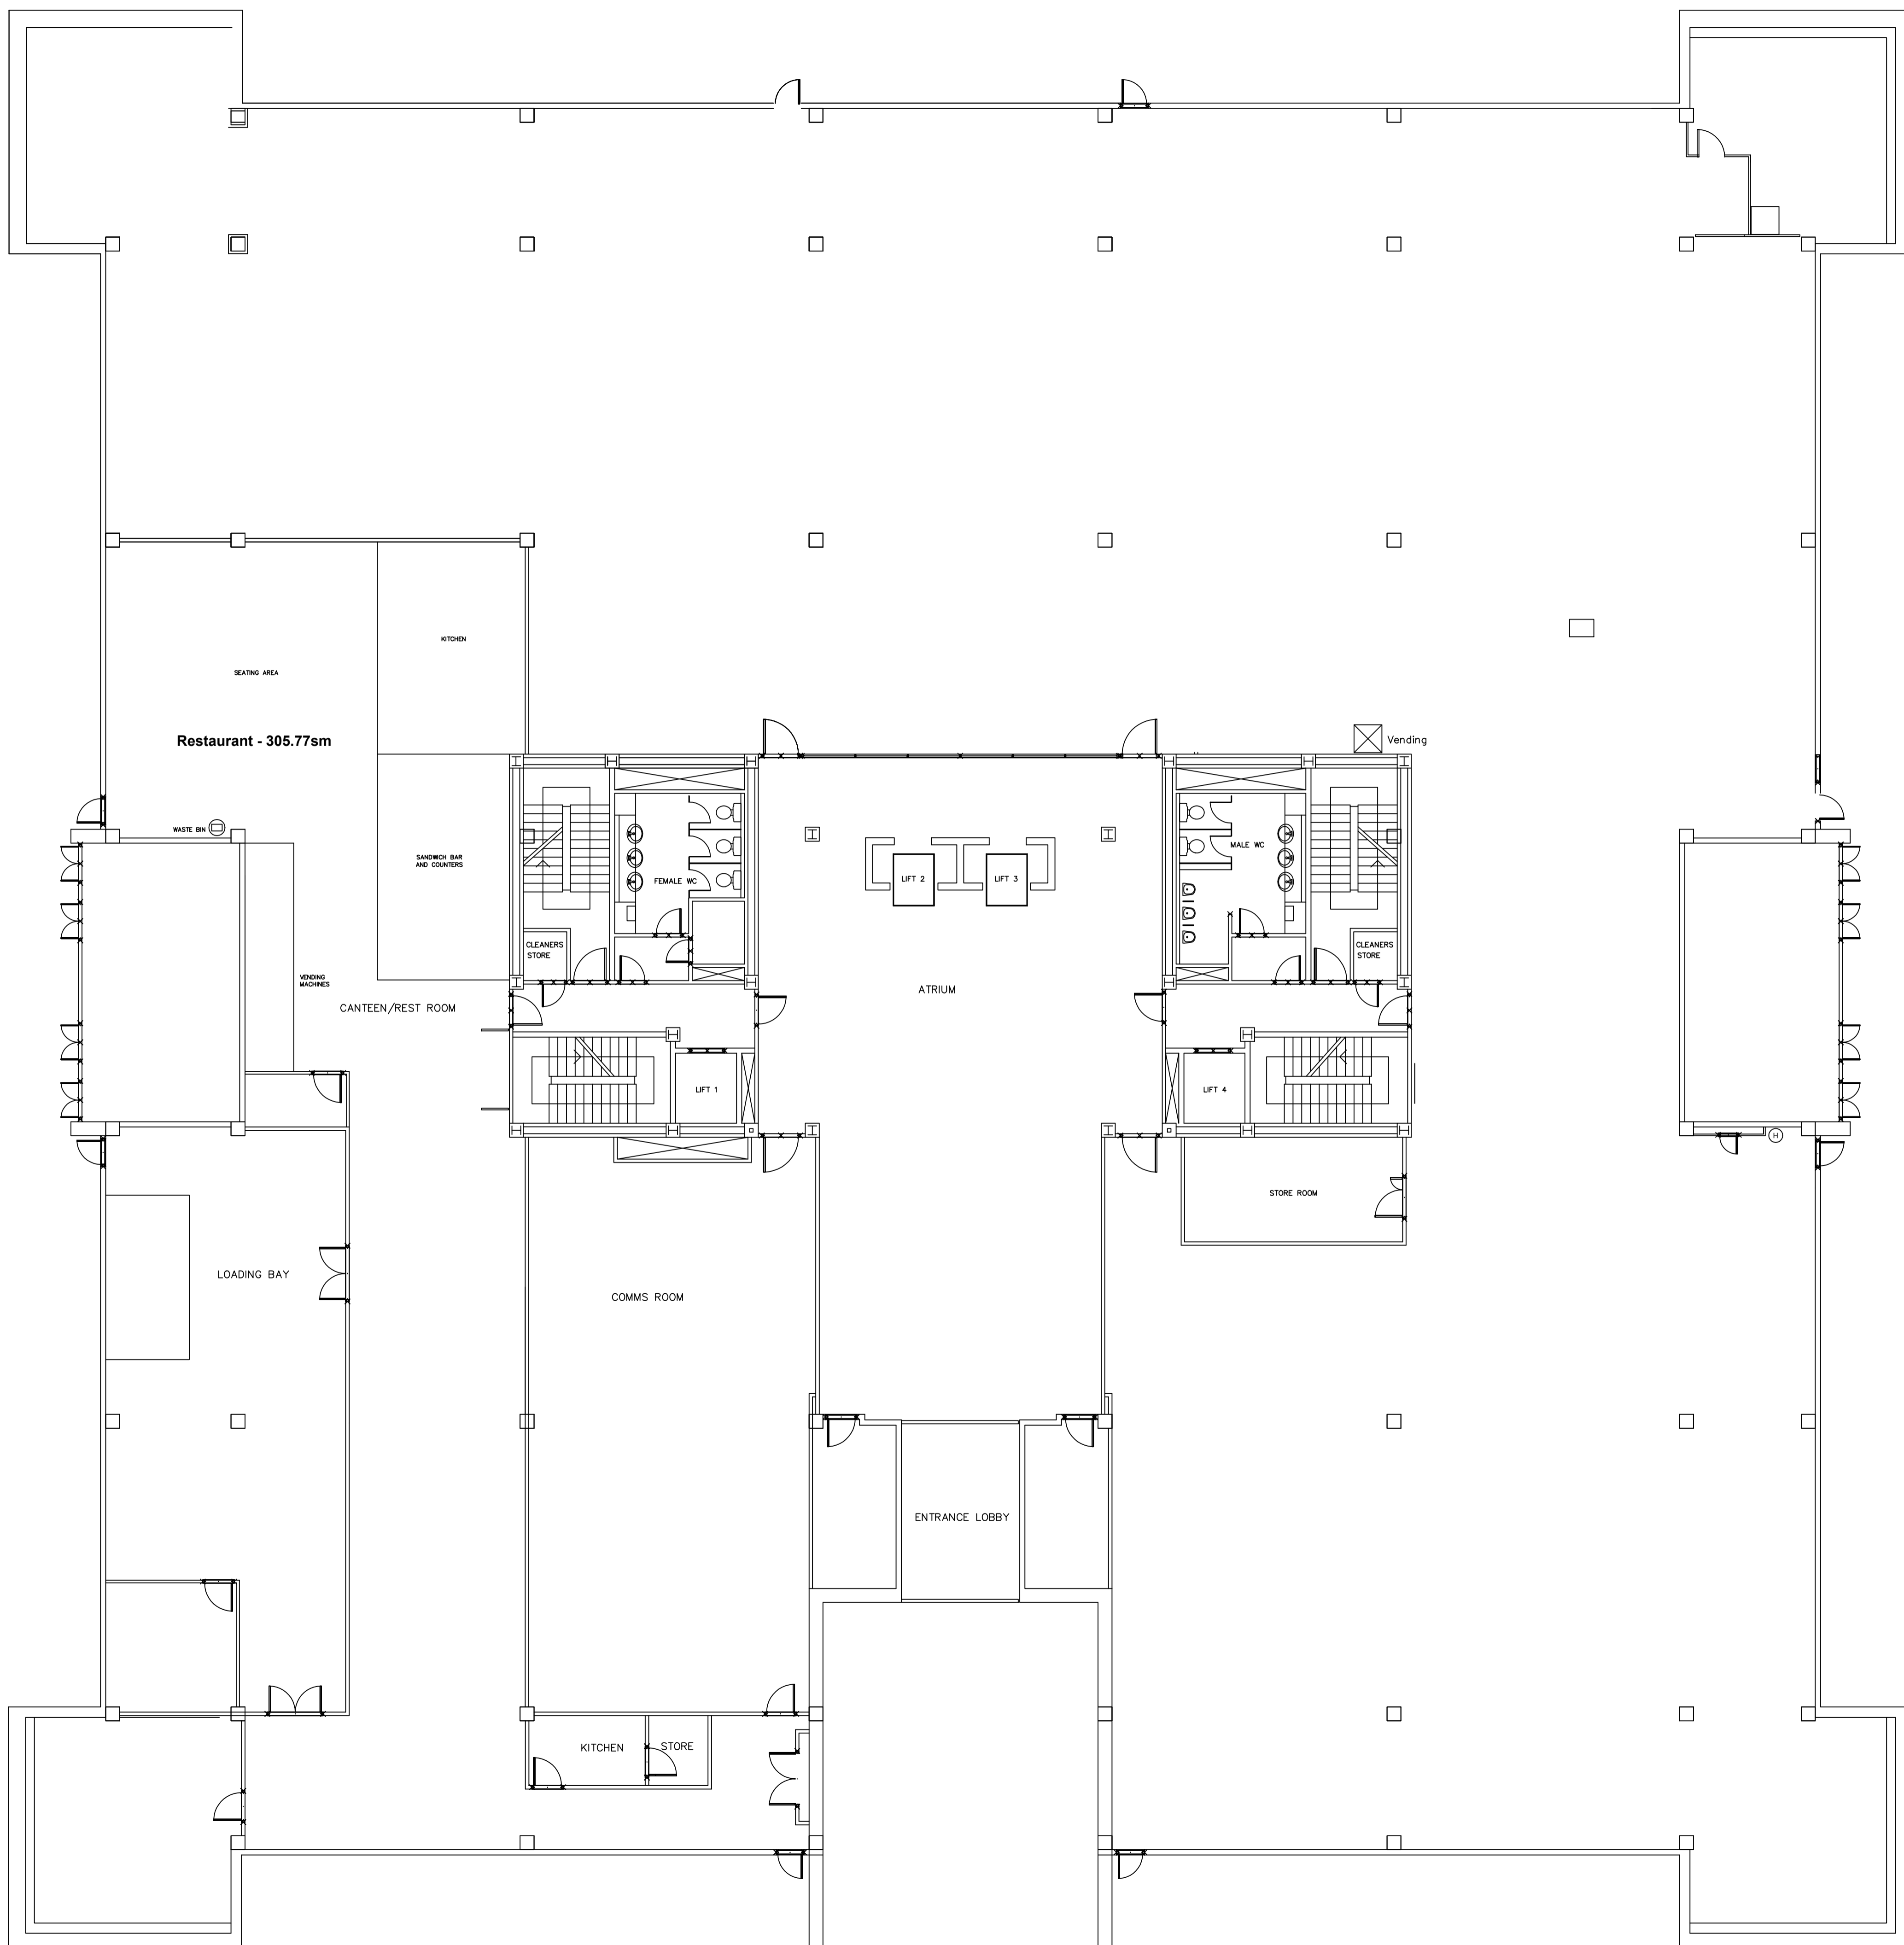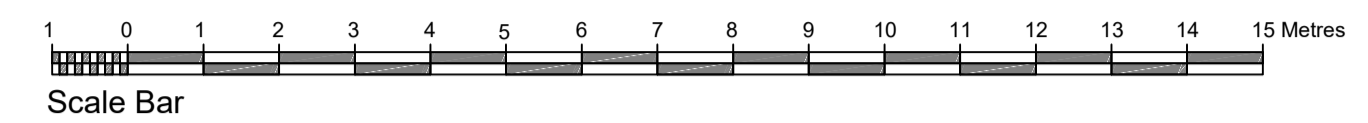

Rev	Amendment	Date
-	-	-



NK
 ARCHITECTS

t 0161 8501045
 m 07814 024033
 e nadir@nk-architects.com
 w www.nk-architects.com

PROJECT: CHANGE OF USE FROM OFFICE BUILDING INTO BUFFET RESTAURANT AND BANQUET HALLS	
ADDRESS: THE PYRAMID, KINGS VALLEY STOCKPORT	
DRG: EXISTING GROUND FLOOR PLAN	
DRG STATUS: PLANNING SUBMISSION	
DATE: July 2023	DRAWN: ANK
SCALE: 1:100	CHECKED: ANK
SIZE: A1	DRG NO: 635.06
COPYRIGHT © 2007 NK ARCHITECTS (MCR) LIMITED. ALL RIGHTS RESERVED. REFER TO DIMENSIONS AND DO NOT SCALE.	

Existing Ground Floor Plan
 GIA = 2,487m²

DESIGN INTENT DRAWING ONLY.
 ANY CONSTRUCTION MUST COMPLY
 WITH ALL APPLICABLE BUILDING
 REGULATIONS.
 ALL DIMENSIONS IN MM.

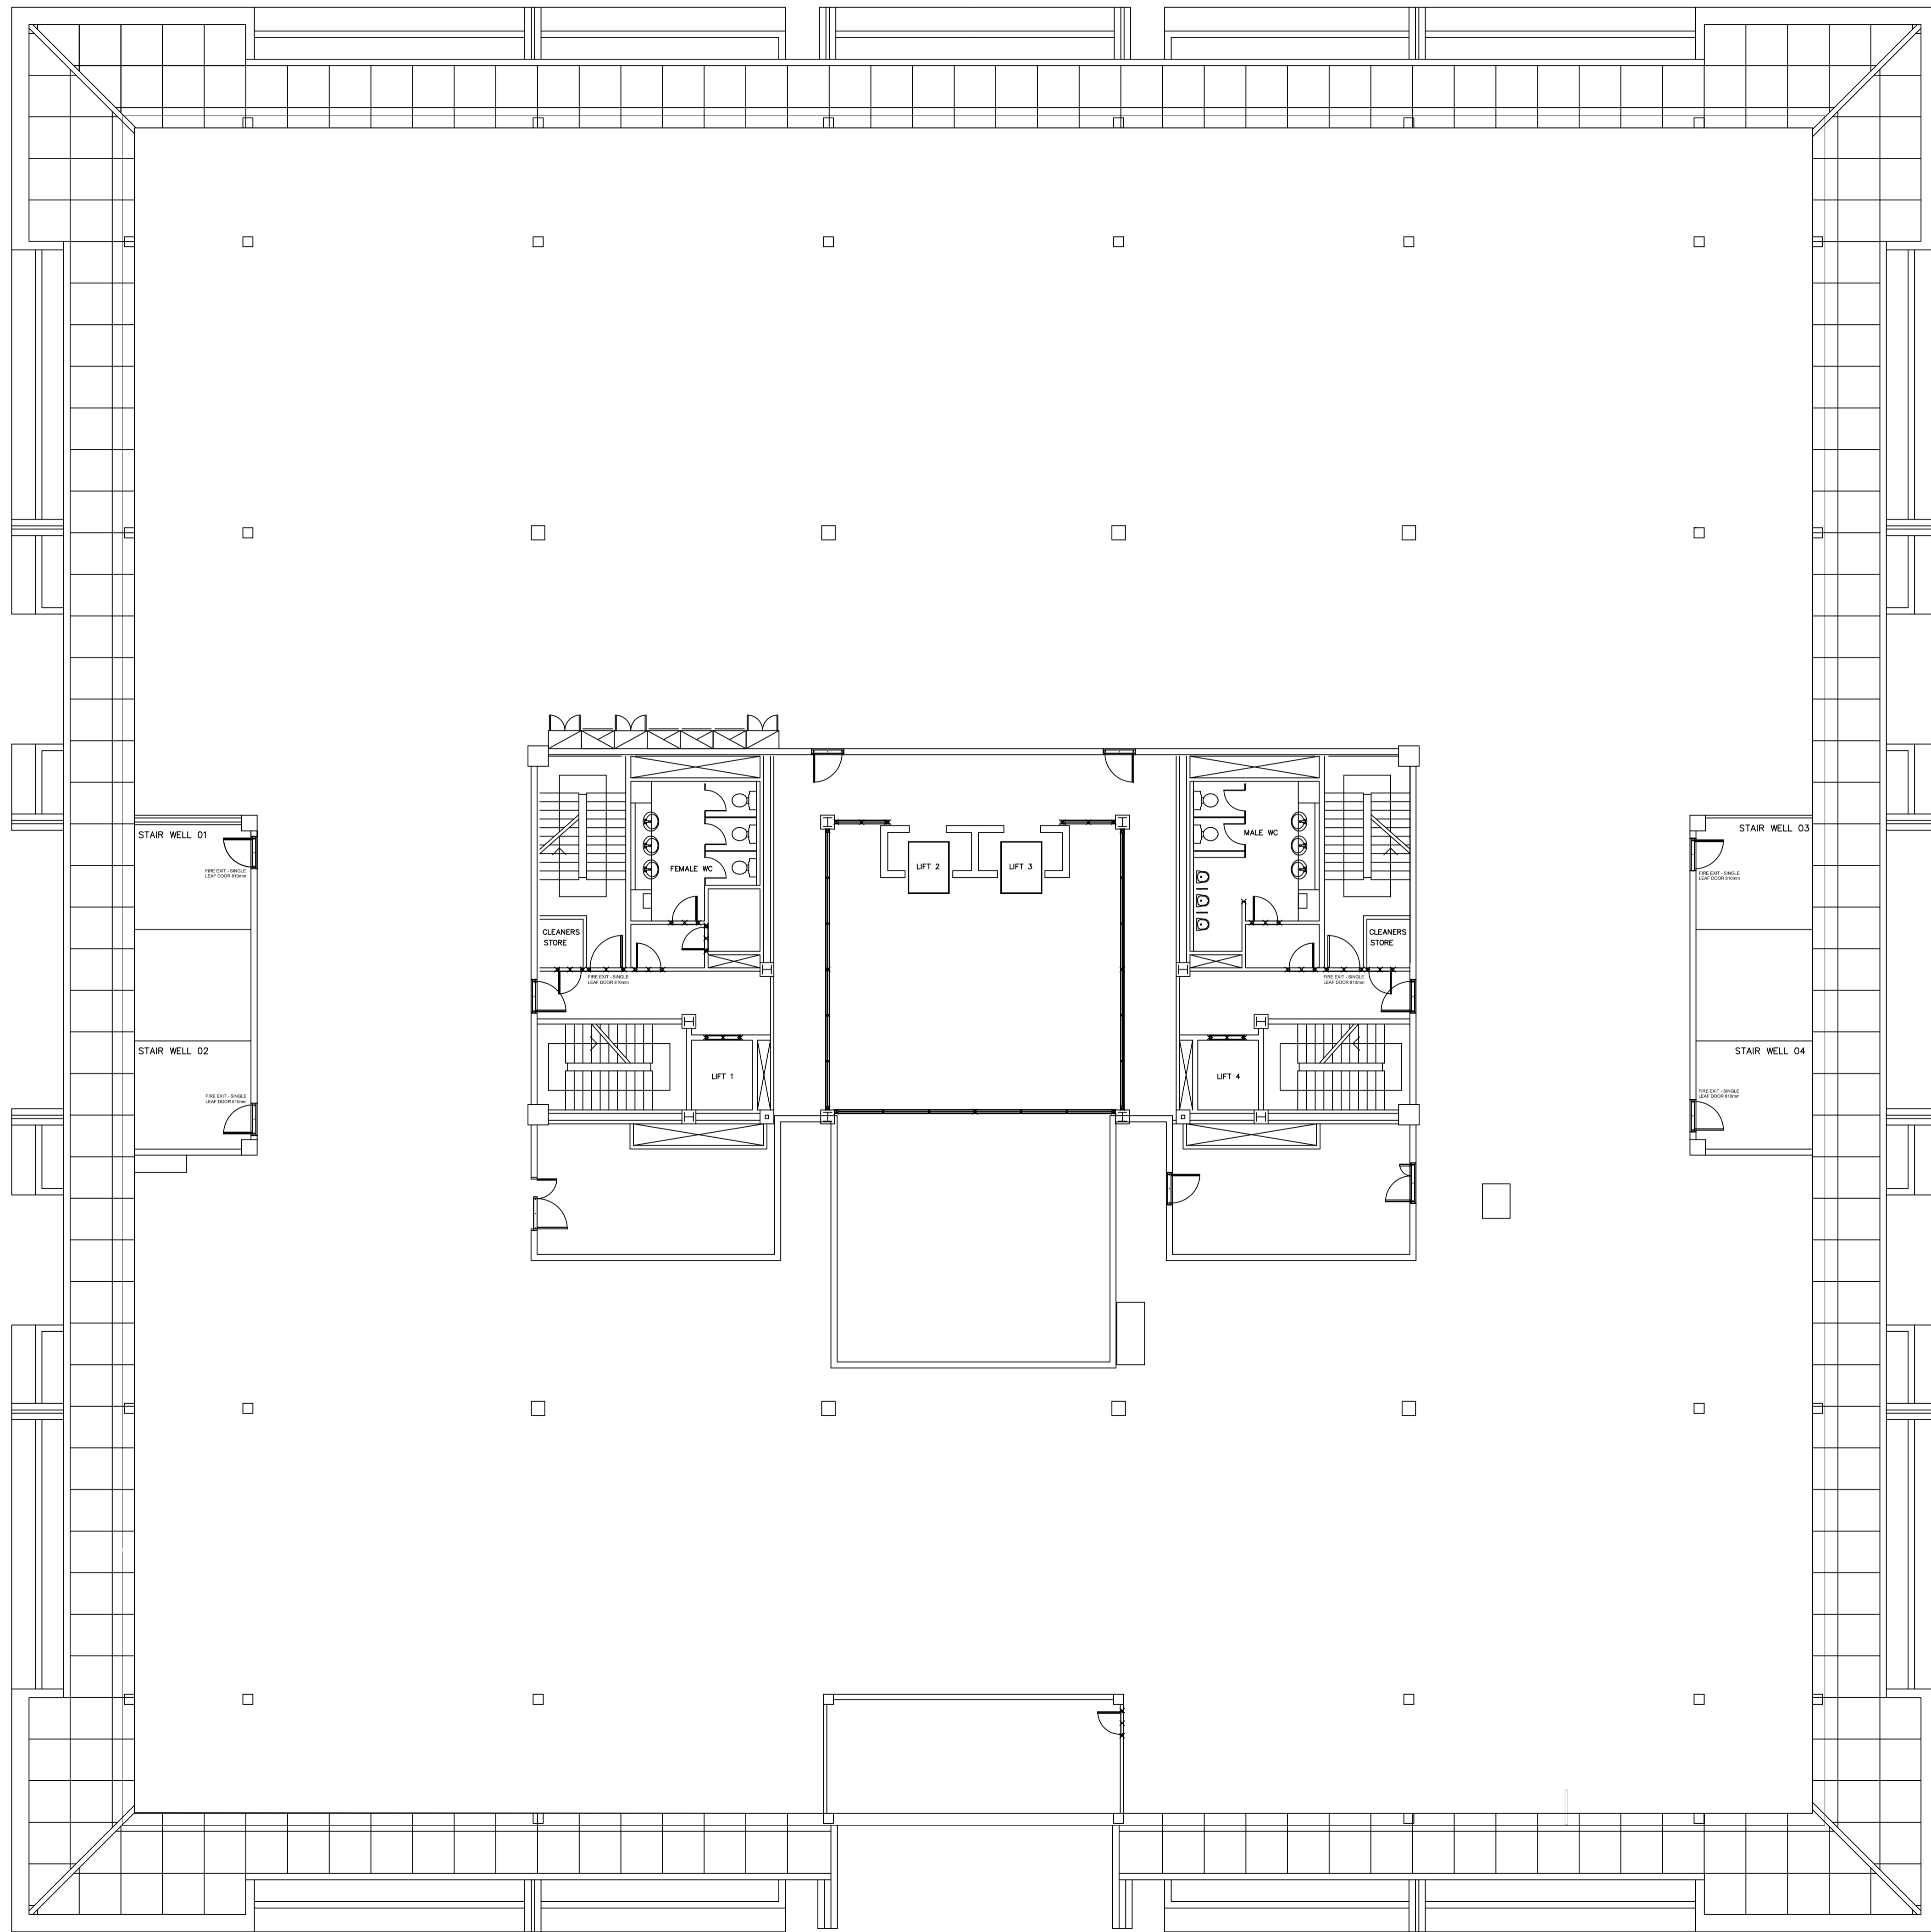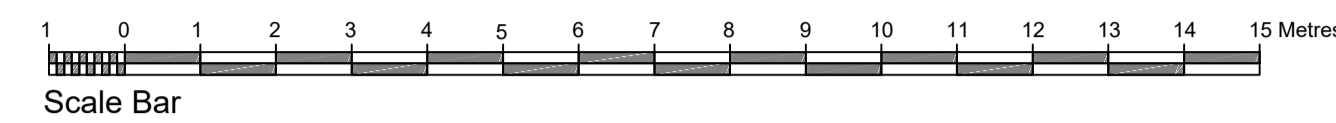

Rev	Amendment	Date
-	-	-



NK
 ARCHITECTS

t 0161 8501045
 m 07814 024033
 e nadir@nk-architects.com
 w www.nk-architects.com

PROJECT: CHANGE OF USE FROM OFFICE BUILDING INTO BUFFET RESTAURANT AND BANQUET HALLS	
ADDRESS: THE PYRAMID, KINGS VALLEY STOCKPORT	
DRG: EXISTING FIRST FLOOR PLAN	
DRG STATUS: PLANNING SUBMISSION	
DATE: July 2023	DRAWN: ANK
SCALE: 1:100	CHECKED: ANK
SIZE: A1	DRG NO: 635.07
COPYRIGHT © 2007 NK ARCHITECTS (MCR) LIMITED. ALL RIGHTS RESERVED. REFER TO DIMENSIONS AND DO NOT SCALE.	

Existing First Floor Plan
 GIA = 2,322m²

DESIGN INTENT DRAWING ONLY.
 ANY CONSTRUCTION MUST COMPLY
 WITH ALL APPLICABLE BUILDING
 REGULATIONS.
 ALL DIMENSIONS IN MM.

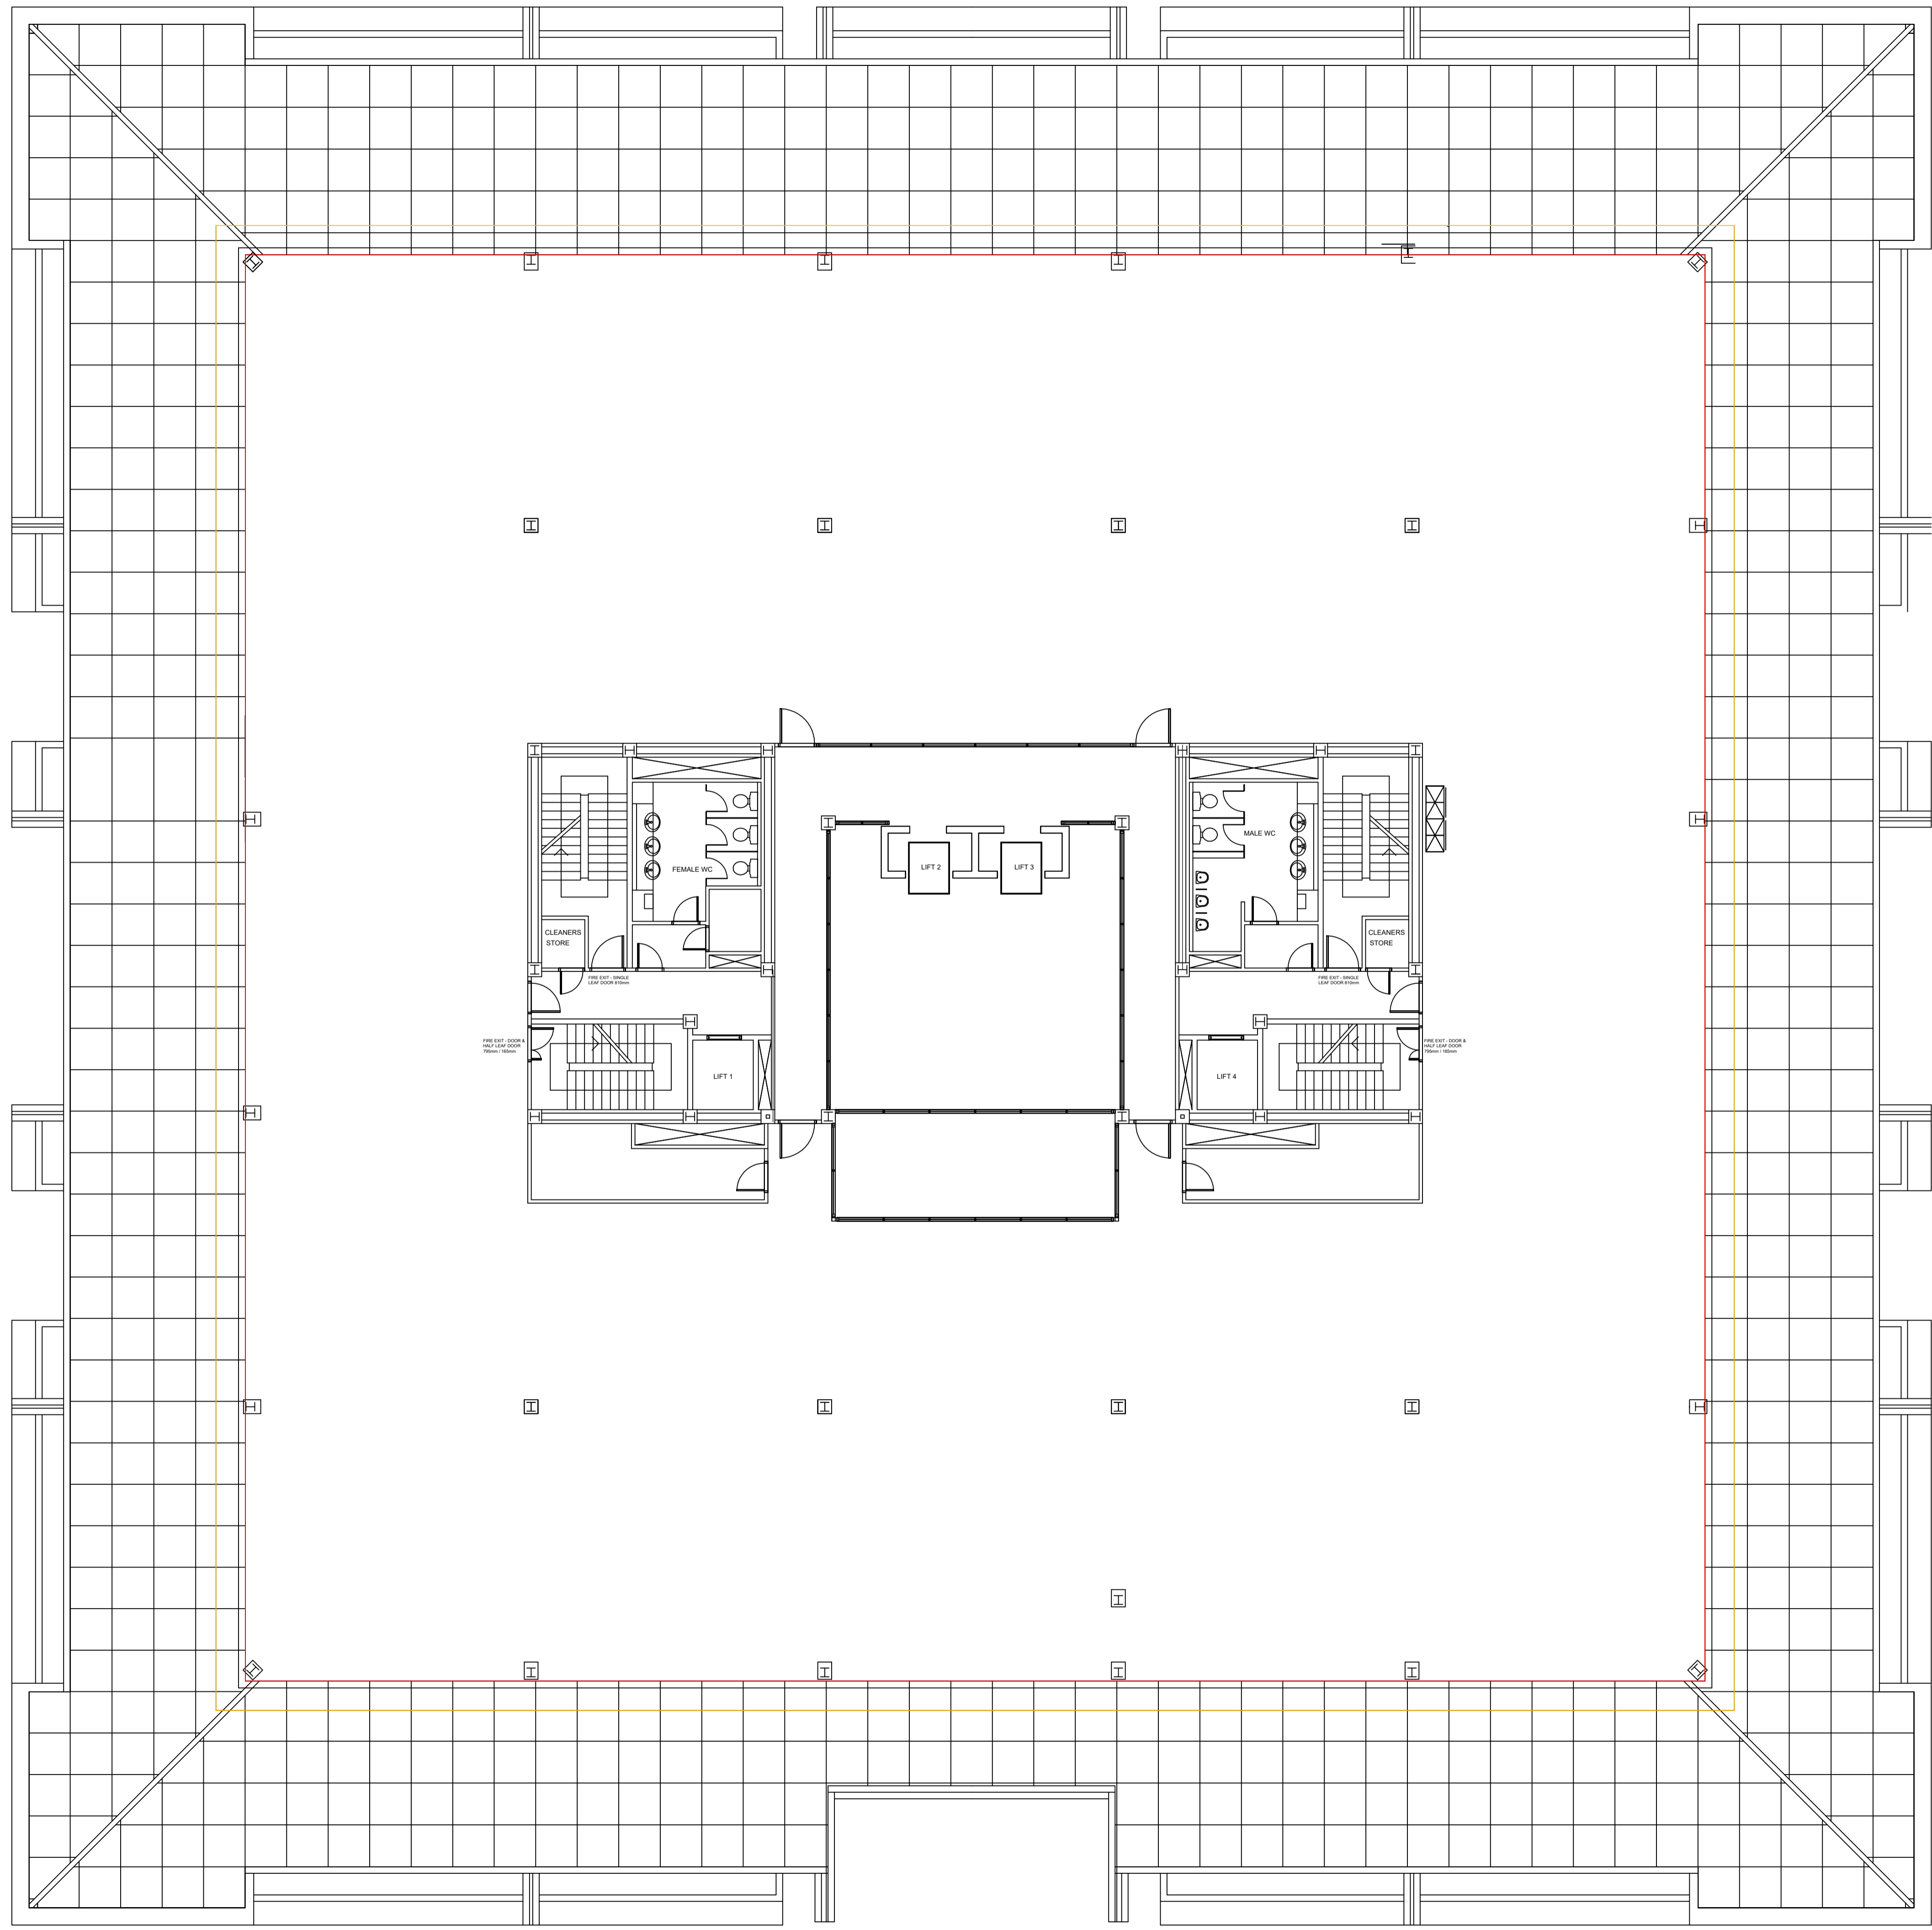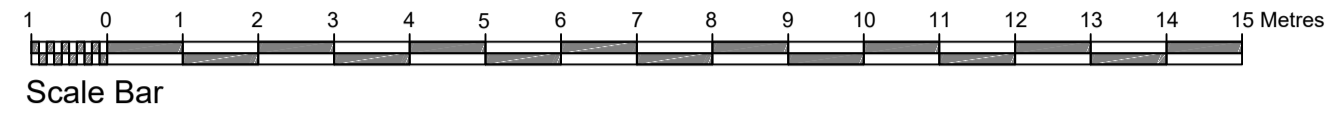

Rev	Amendment	Date
-	-	-

NK
 ARCHITECTS

t 0161 8501045
 m 07814 024033
 e nadir@nk-architects.com
 w www.nk-architects.com

PROJECT:
 CHANGE OF USE FROM OFFICE
 BUILDING INTO BUFFET RESTAURANT
 AND BANQUET HALLS

ADDRESS:
 THE PYRAMID, KINGS VALLEY
 STOCKPORT

DRG:
 EXISTING SECOND FLOOR PLAN

Existing Second Floor Plan



GIA = 1,888m²

DRG STATUS:
 PLANNING SUBMISSION

DATE: July 2023 DRAWN: ANK
 SCALE: 1:100 CHECKED: ANK
 SIZE: A1 DRG NO: 635.08

COPYRIGHT © 2007 NK ARCHITECTS (MCR) LIMITED. ALL RIGHTS RESERVED.
 REFER TO DIMENSIONS AND DO NOT SCALE.

DESIGN INTENT DRAWING ONLY.
 ANY CONSTRUCTION MUST COMPLY
 WITH ALL APPLICABLE BUILDING
 REGULATIONS.
 ALL DIMENSIONS IN MM.

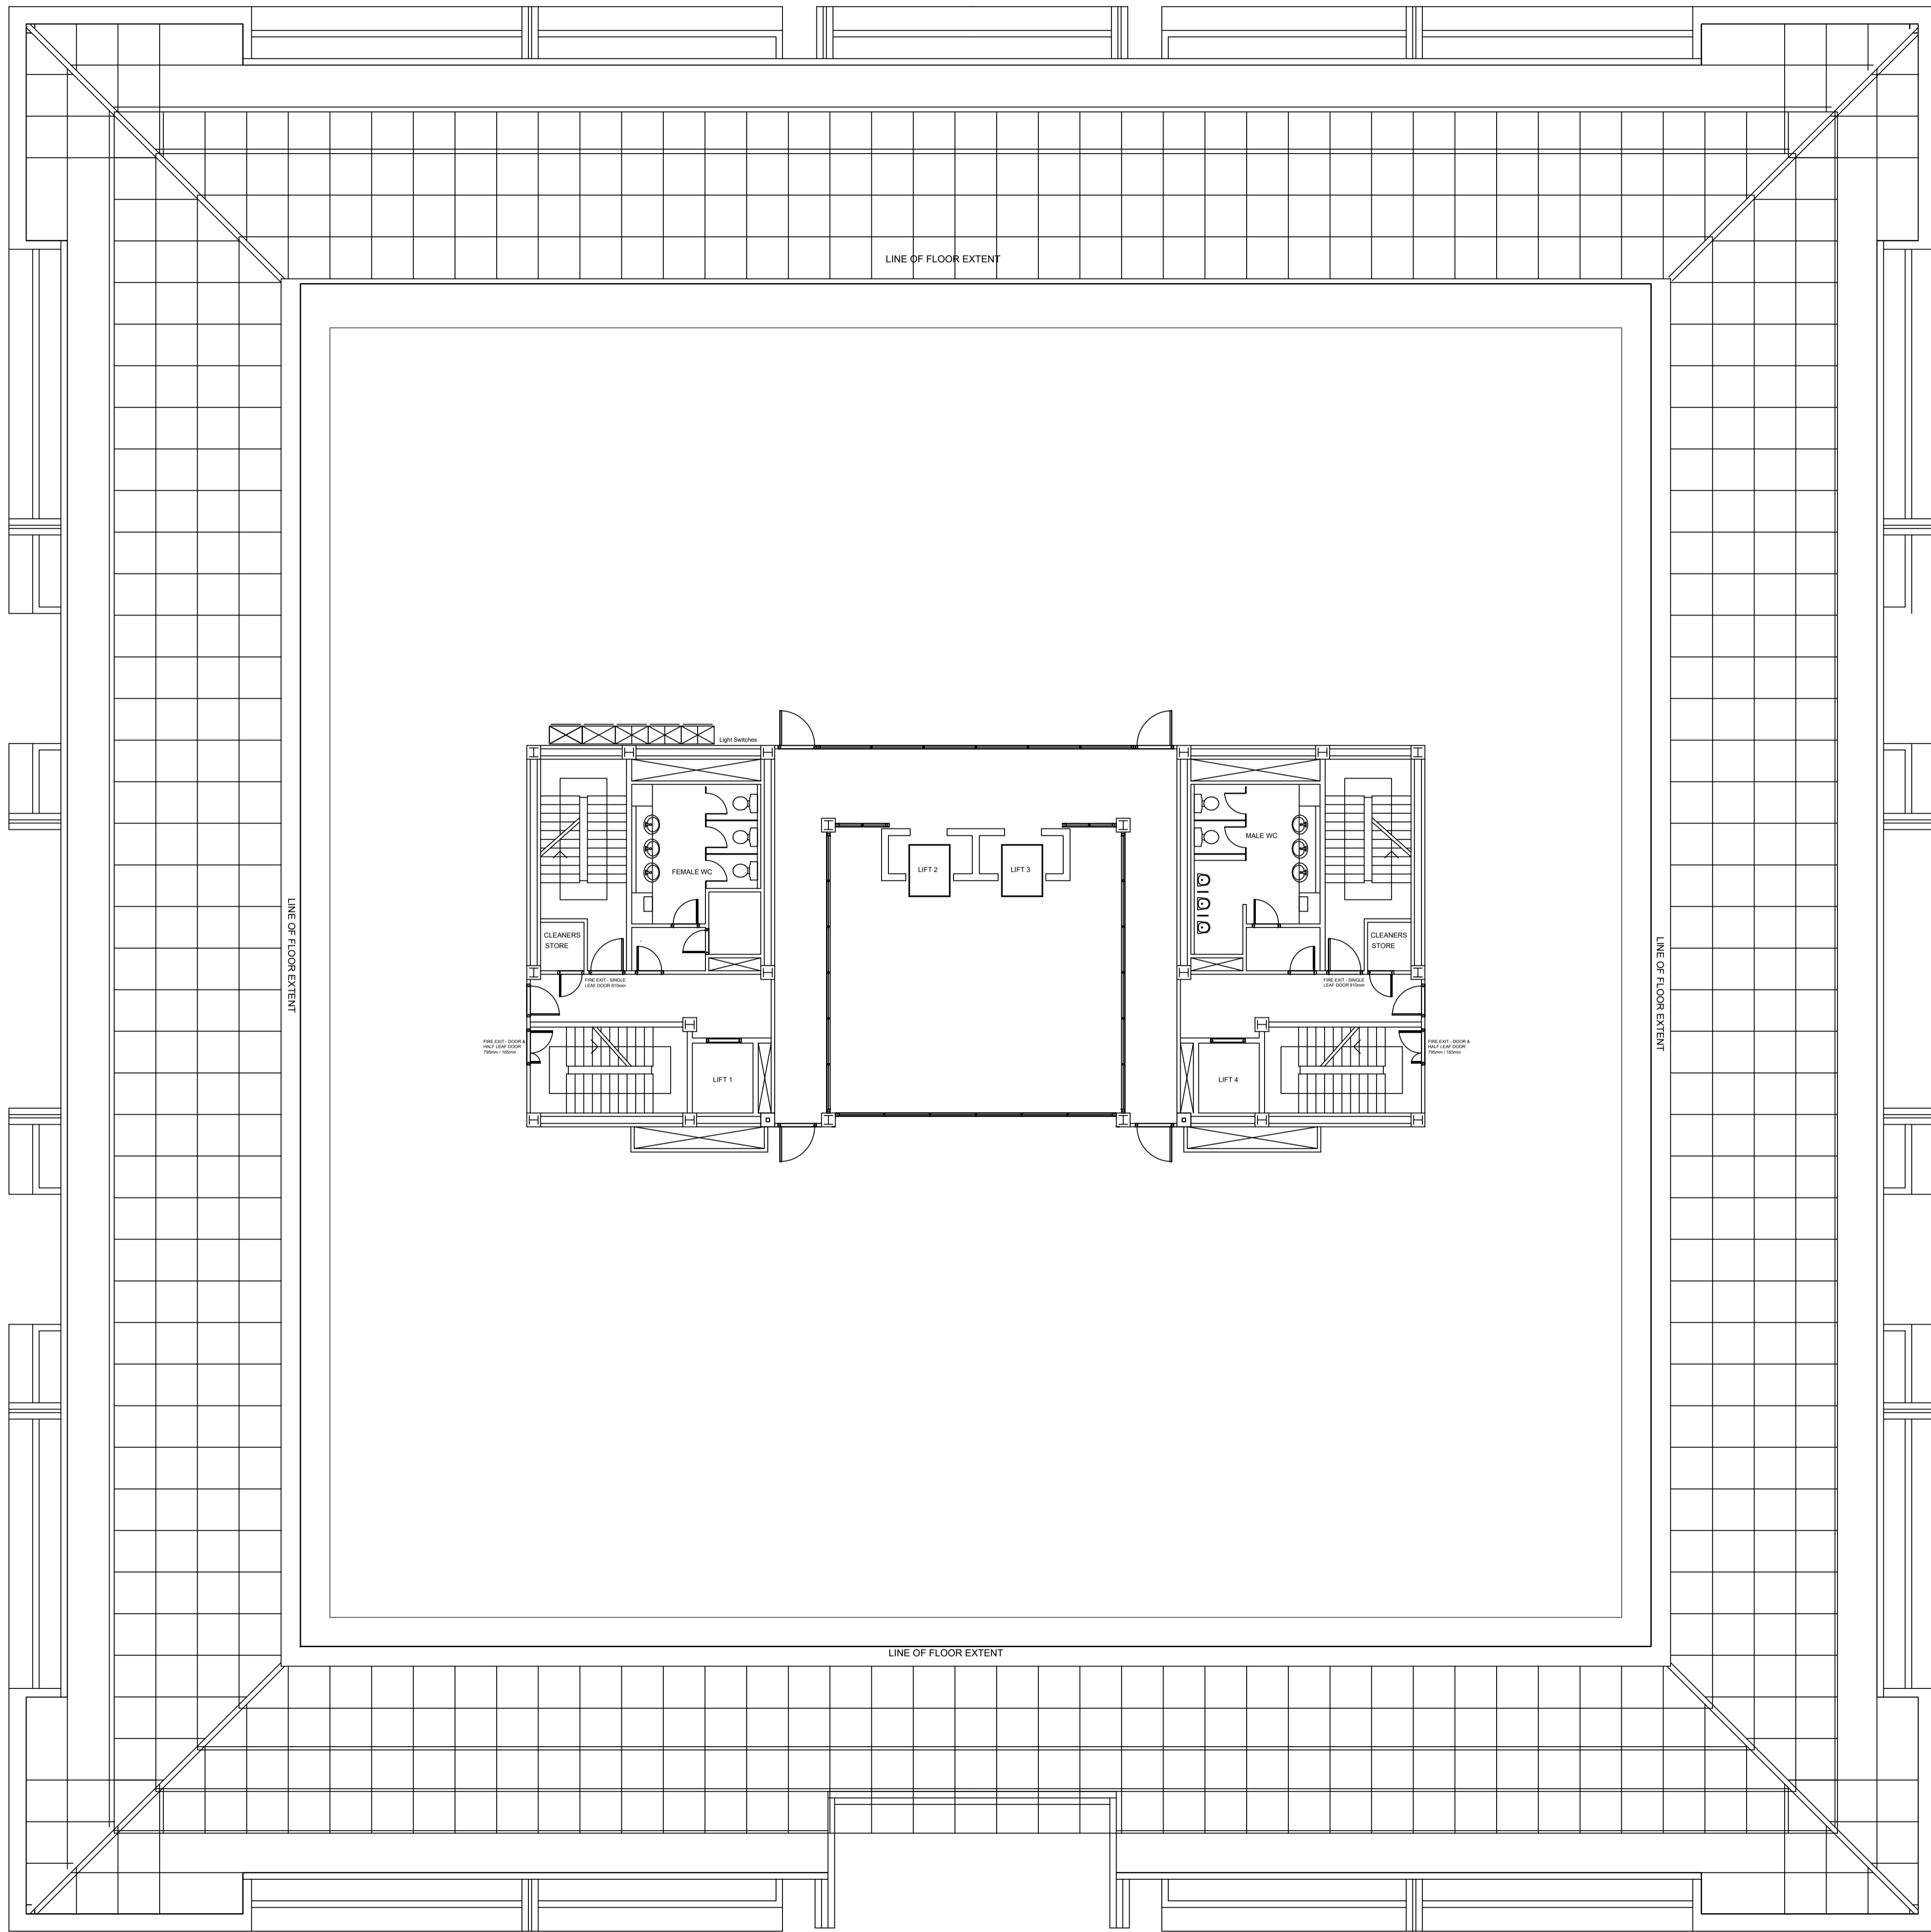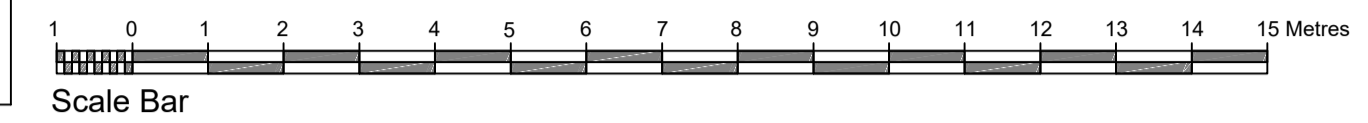

Rev	Amendment	Date
-	-	-



NK
 ARCHITECTS
 t 0161 8501045
 m 07814 024033
 e nadir@nk-architects.com
 w www.nk-architects.com

PROJECT:
 CHANGE OF USE FROM OFFICE
 BUILDING INTO BUFFET RESTAURANT
 AND BANQUET HALLS
 ADDRESS:
 THE PYRAMID, KINGS VALLEY
 STOCKPORT
 DRG:
 EXISTING THIRD FLOOR PLAN

DRG STATUS:
 PLANNING SUBMISSION
 DATE: July 2023 DRAWN: ANK
 SCALE: 1:100 CHECKED: ANK
 SIZE: A1 DRG NO: 635.09
COPYRIGHT © 2007 NK ARCHITECTS (MCR) LIMITED. ALL RIGHTS RESERVED.
 REFER TO DIMENSIONS AND DO NOT SCALE.

Existing Third Floor Plan
 GIA = 1,530m²

DESIGN INTENT DRAWING ONLY.
 ANY CONSTRUCTION MUST COMPLY
 WITH ALL APPLICABLE BUILDING
 REGULATIONS.
 ALL DIMENSIONS IN MM.

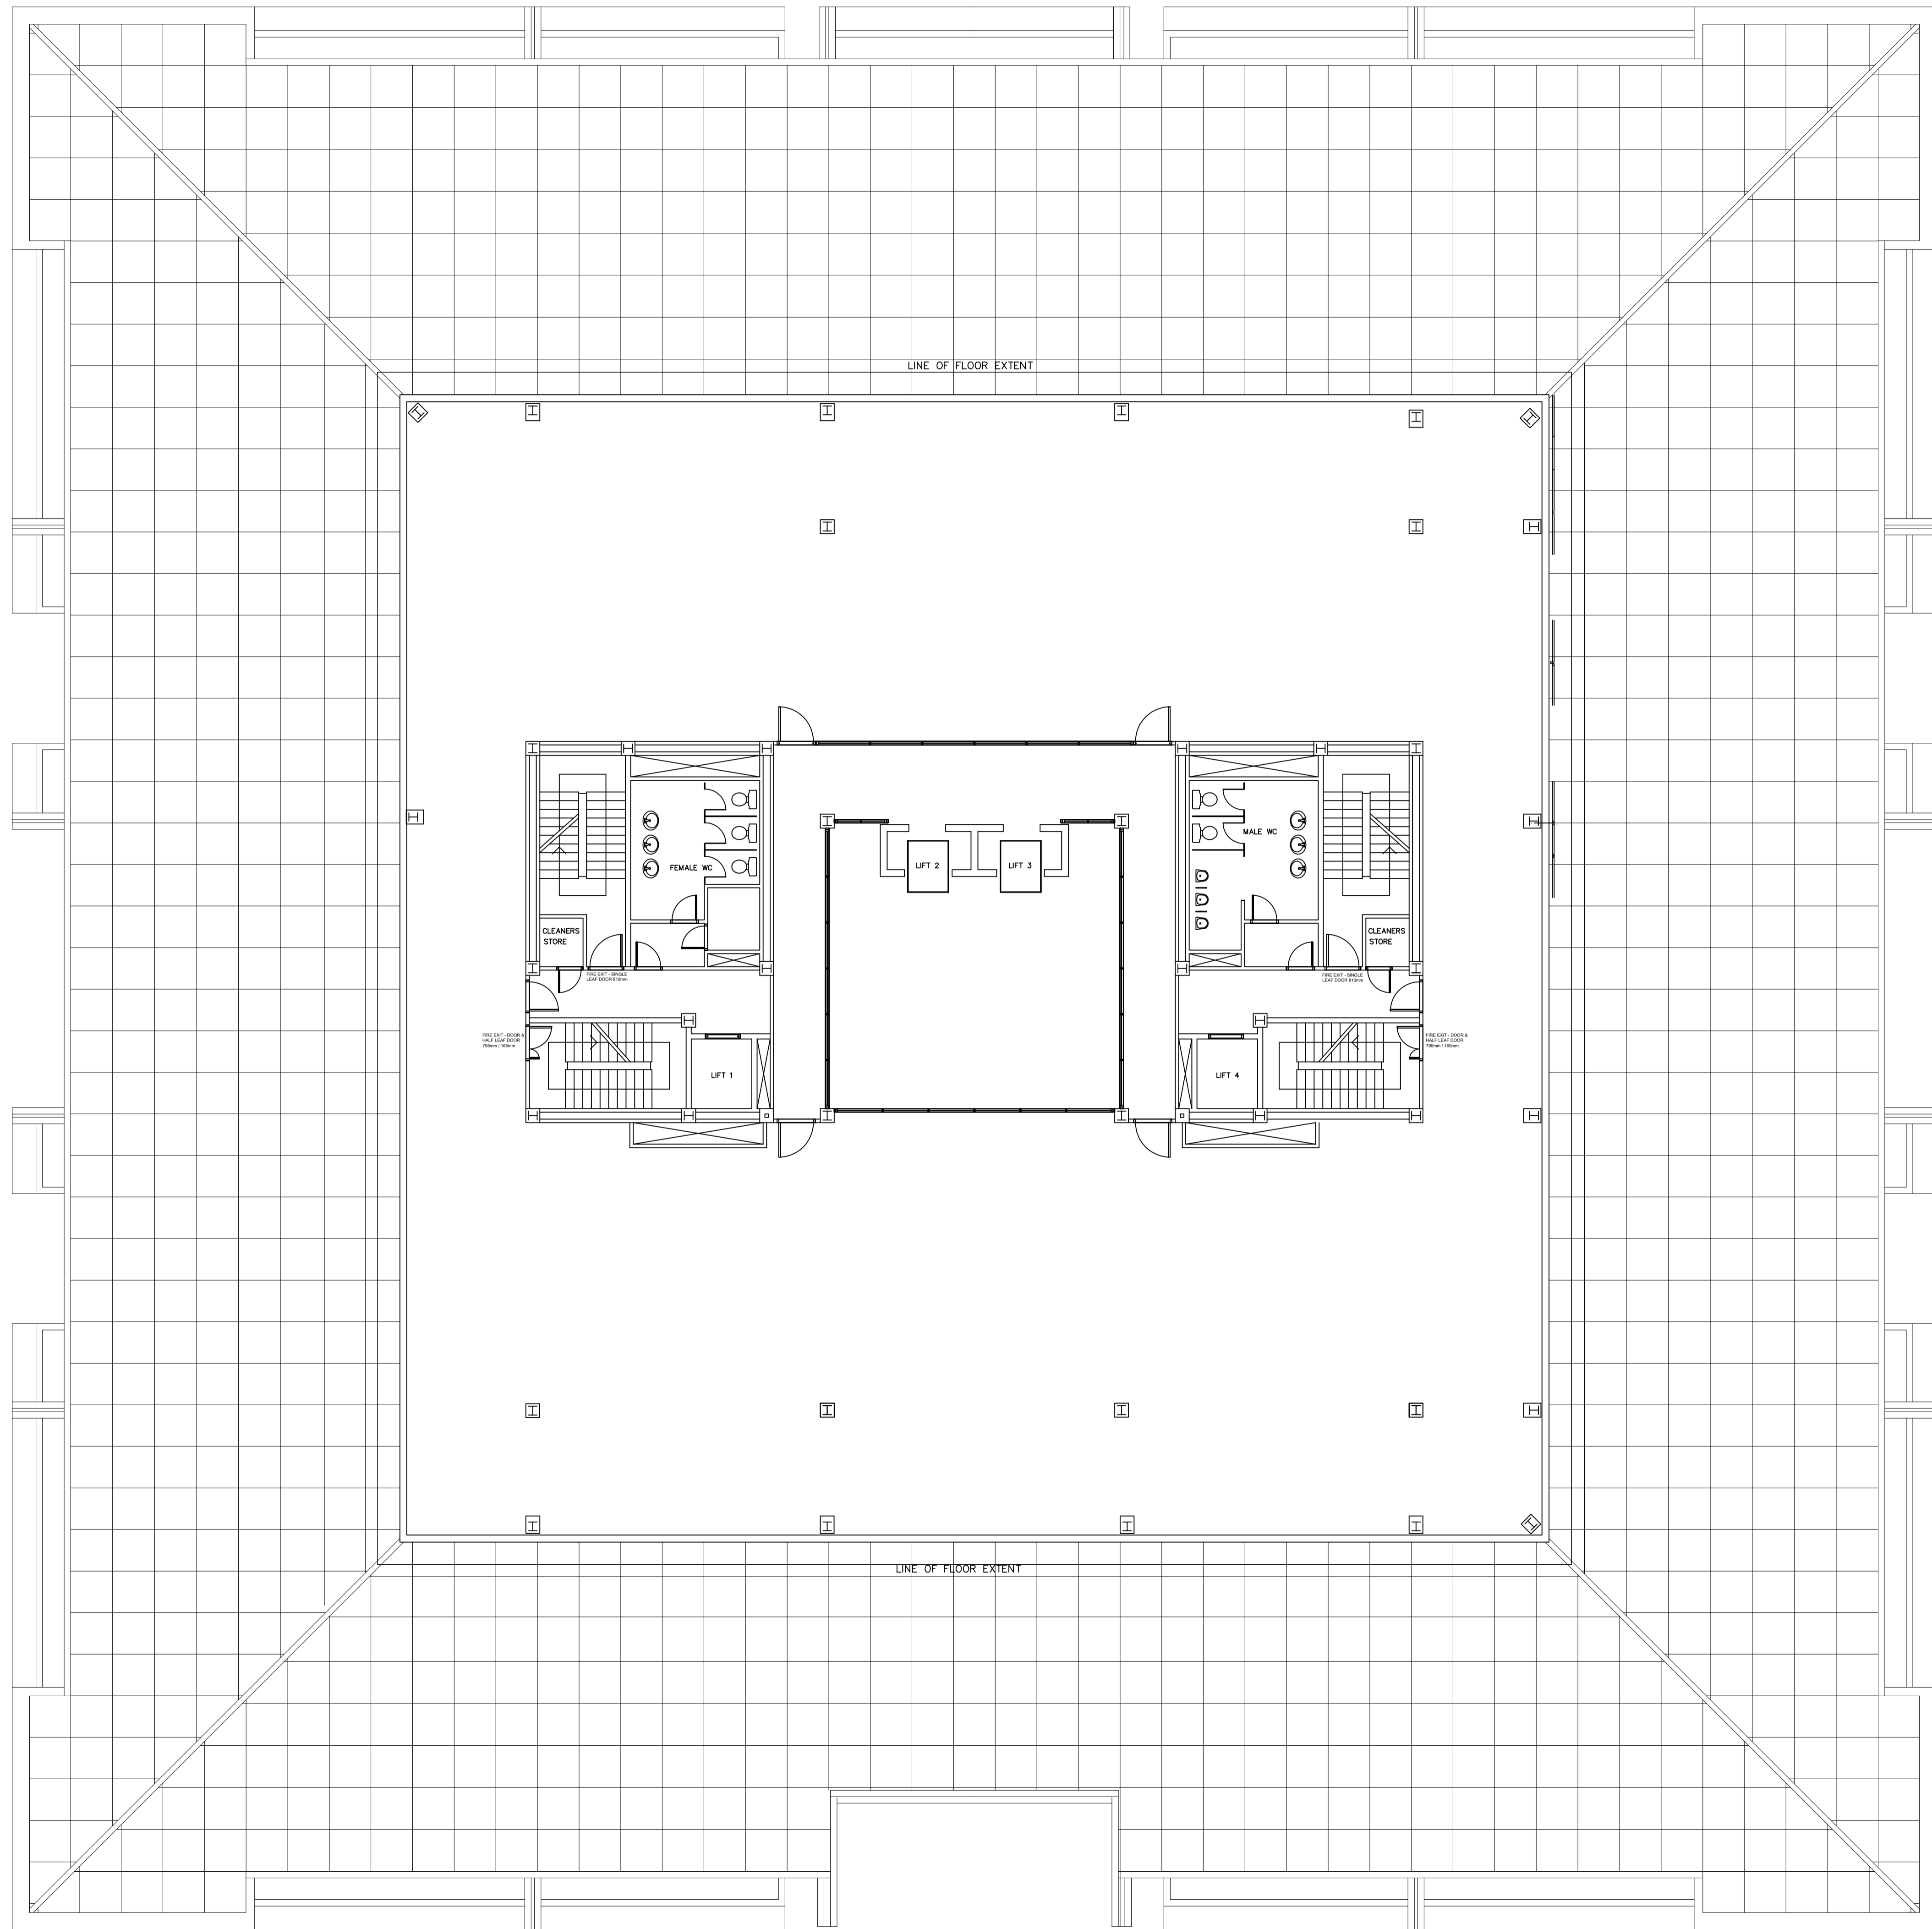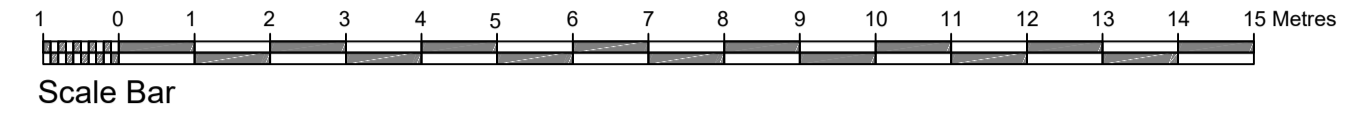

Rev	Amendment	Date
-	-	-

NK
 ARCHITECTS

t 0161 8501045
 m 07814 024033
 e nadir@nk-architects.com
 w www.nk-architects.com

PROJECT:
 CHANGE OF USE FROM OFFICE
 BUILDING INTO BUFFET RESTAURANT
 AND BANQUET HALLS

ADDRESS:
 THE PYRAMID, KINGS VALLEY
 STOCKPORT

DRG:
 EXISTING FOURTH FLOOR PLAN

DRG STATUS:
 PLANNING SUBMISSION


DATE: July 2023 DRAWN: ANK
 SCALE: 1:100 CHECKED: ANK
 SIZE: A1 DRG NO: 635.10

COPYRIGHT © 2007 NK ARCHITECTS (MCR) LIMITED. ALL RIGHTS RESERVED.
 REFER TO DIMENSIONS AND DO NOT SCALE.



Existing Fourth Floor Plan
 GIA = 1,186m²

DESIGN INTENT DRAWING ONLY.
 ANY CONSTRUCTION MUST COMPLY
 WITH ALL APPLICABLE BUILDING
 REGULATIONS.

ALL DIMENSIONS IN MM.

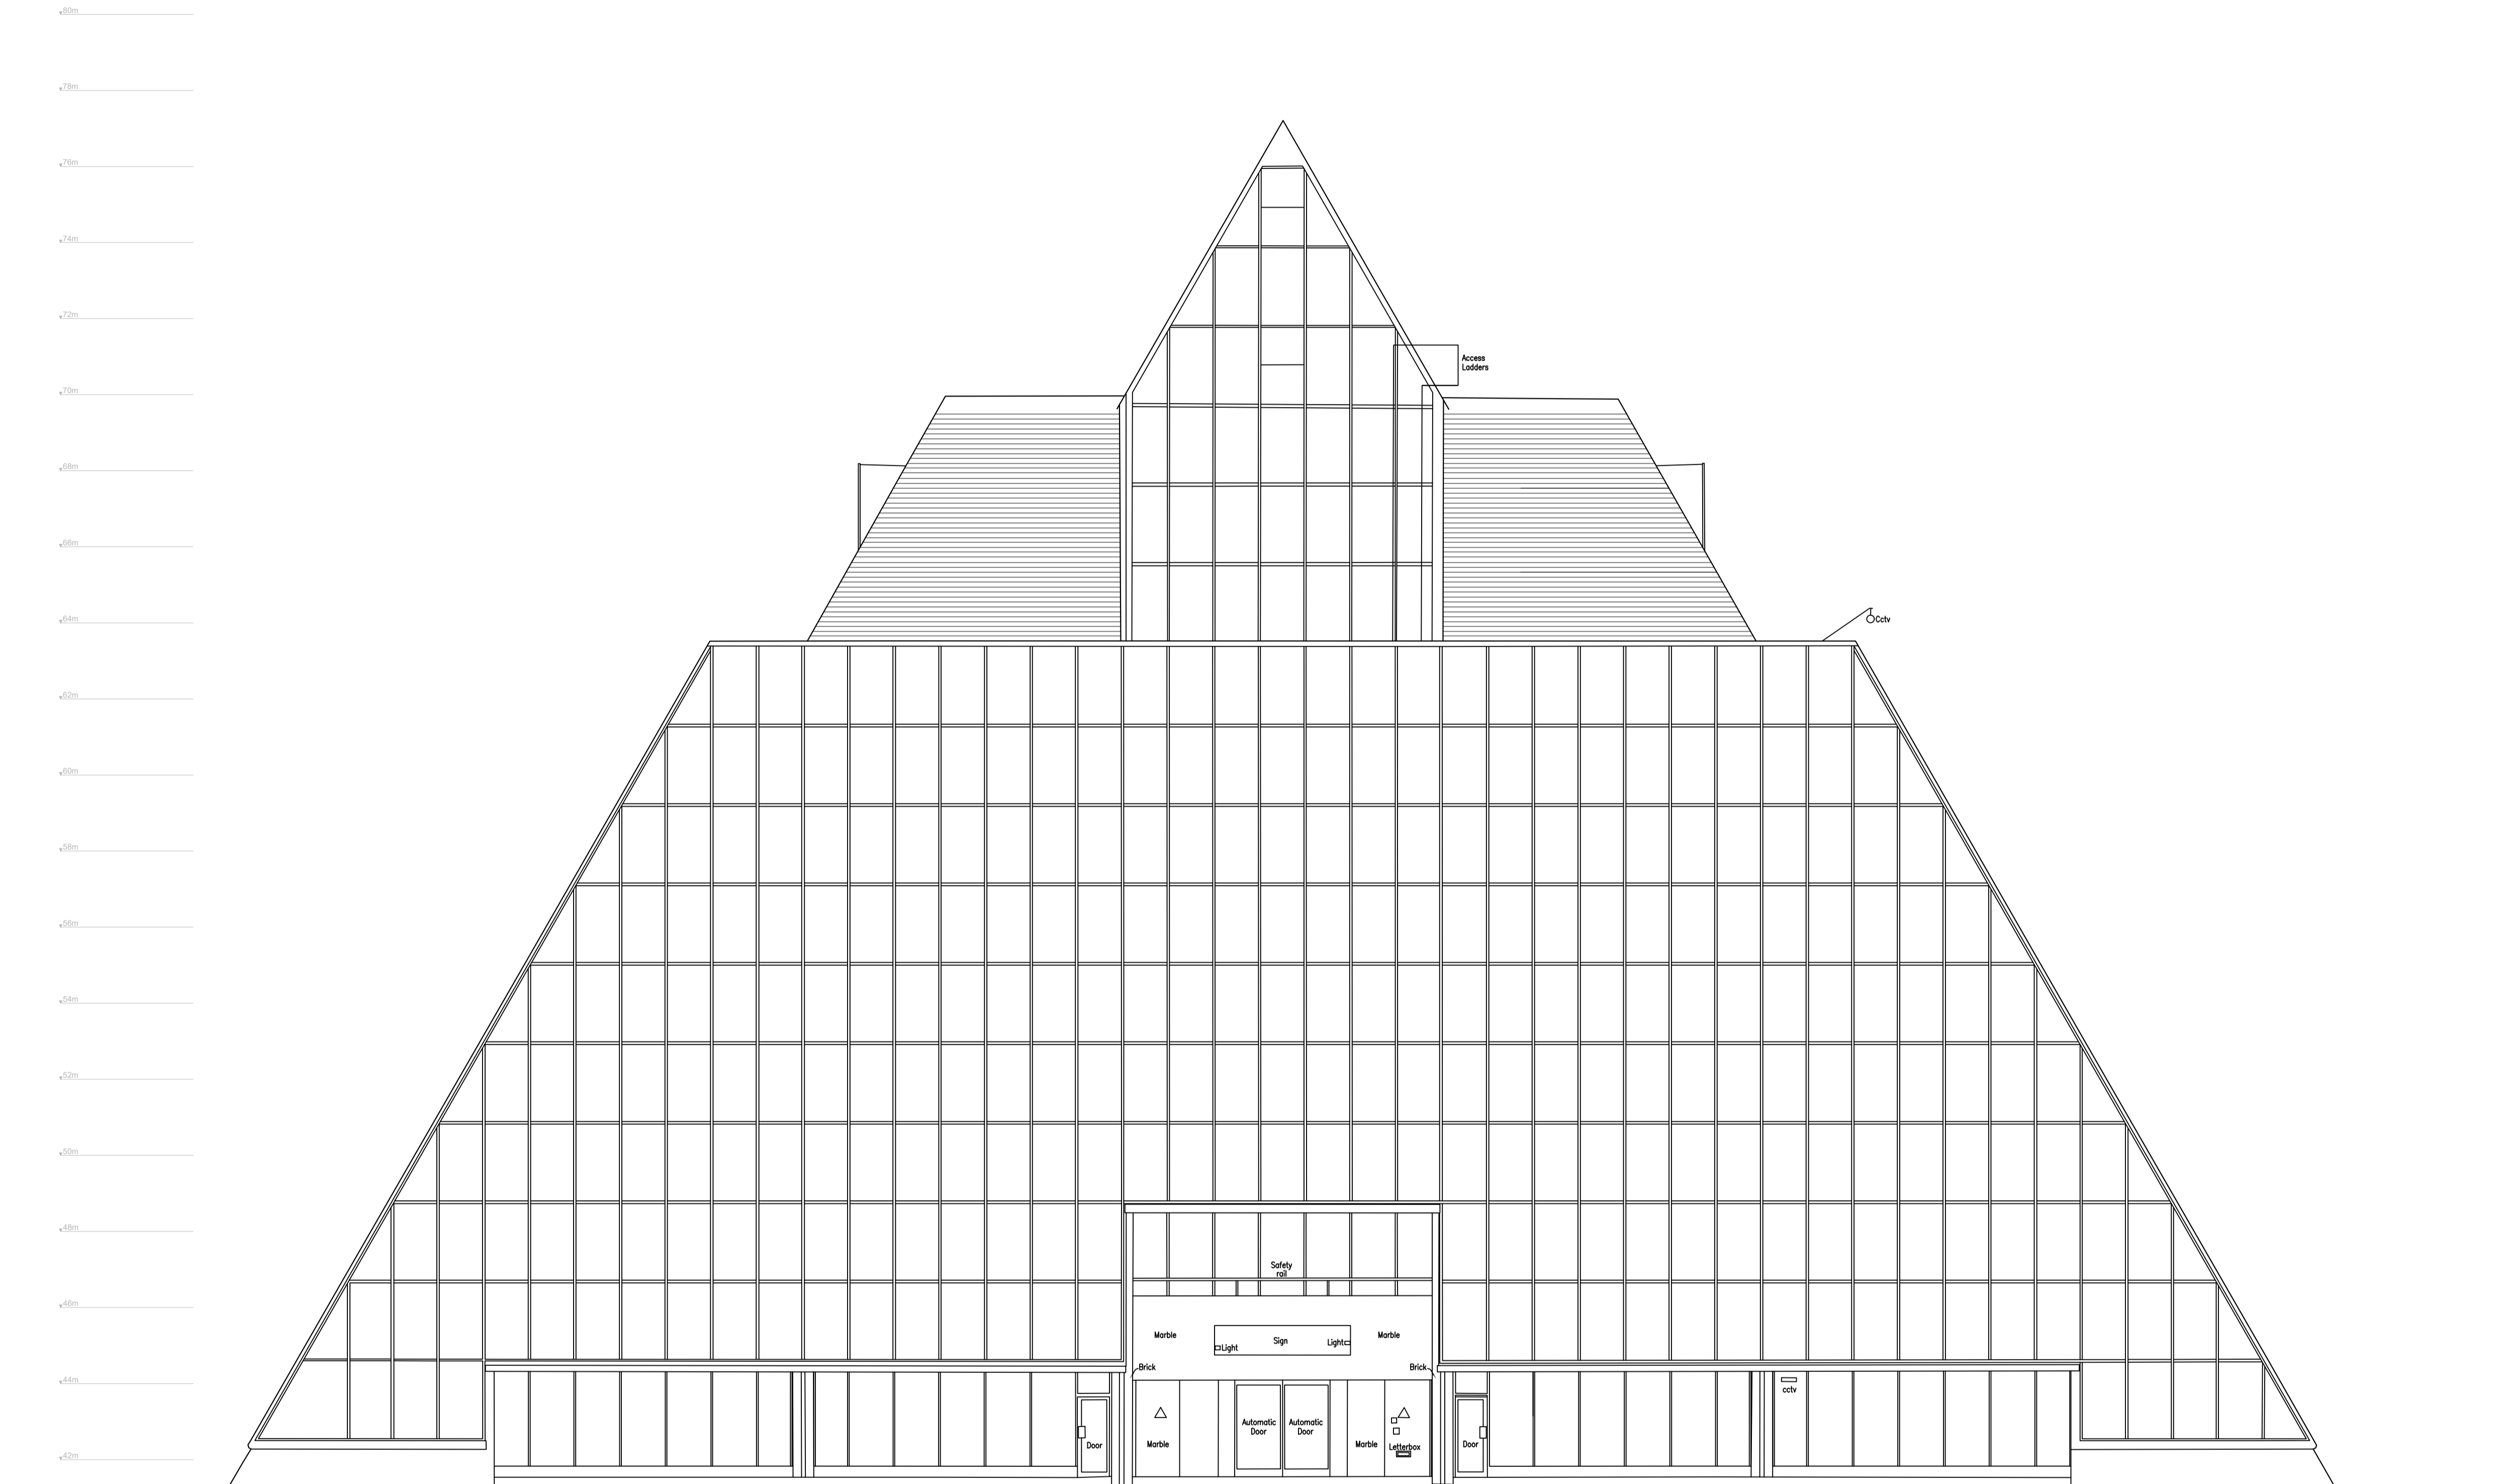

Elevation 1

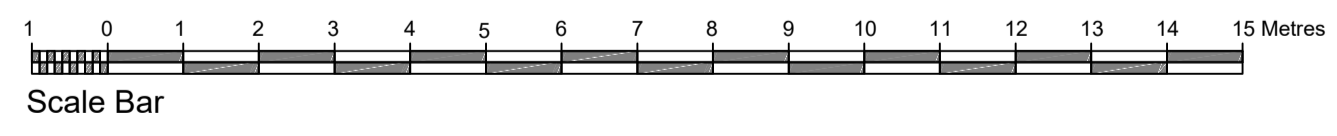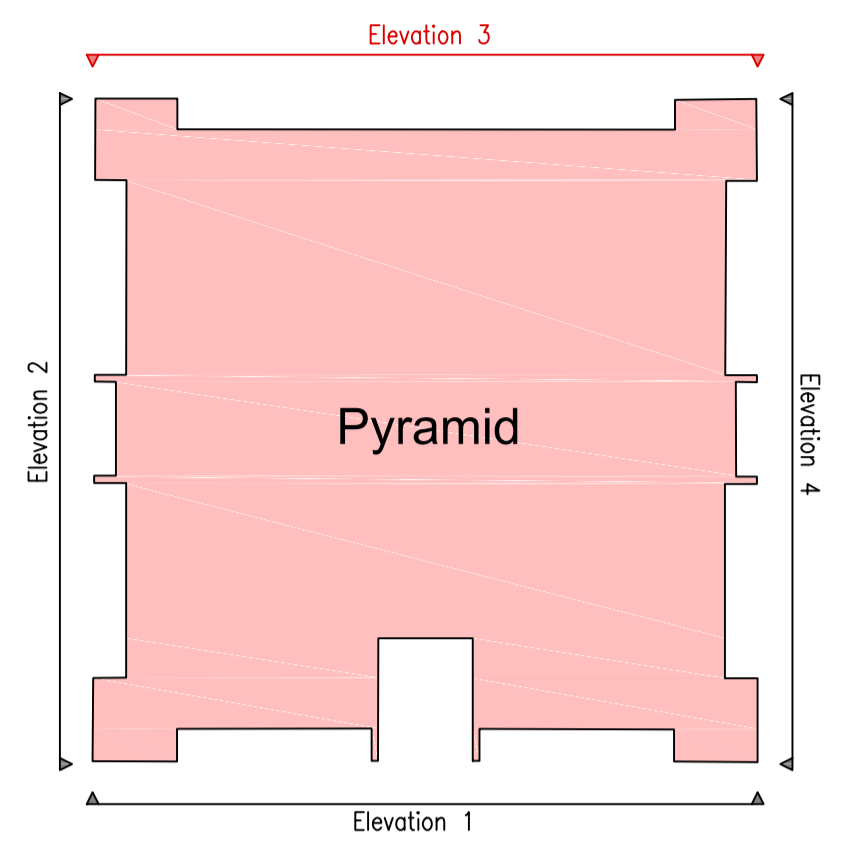

Rev	Amendment	Date
-	-	-

NK ARCHITECTS
 t 0161 8501045
 m 07814 024033
 e nadir@nk-architects.com
 w www.nk-architects.com

PROJECT:
 CHANGE OF USE FROM OFFICE
 BUILDING INTO BUFFET RESTAURANT
 AND BANQUET HALLS

ADDRESS:
 THE PYRAMID, KINGS VALLEY
 STOCKPORT


DRG:
 EXISTING ELEVATION 1

DRG STATUS:
 PLANNING SUBMISSION


DATE: July 2023 DRAWN: ANK
 SCALE: 1:100 CHECKED: ANK
 SIZE: A1 DRG NO: 635.02

COPYRIGHT © 2007 NK ARCHITECTS (MCR) LIMITED. ALL RIGHTS RESERVED.
 REFER TO DIMENSIONS AND DO NOT SCALE.


DESIGN INTENT DRAWING ONLY.
 ANY CONSTRUCTION DRAWING MUST COMPLY
 WITH ALL APPLICABLE BUILDING
 REGULATIONS.
 ALL DIMENSIONS IN MM.

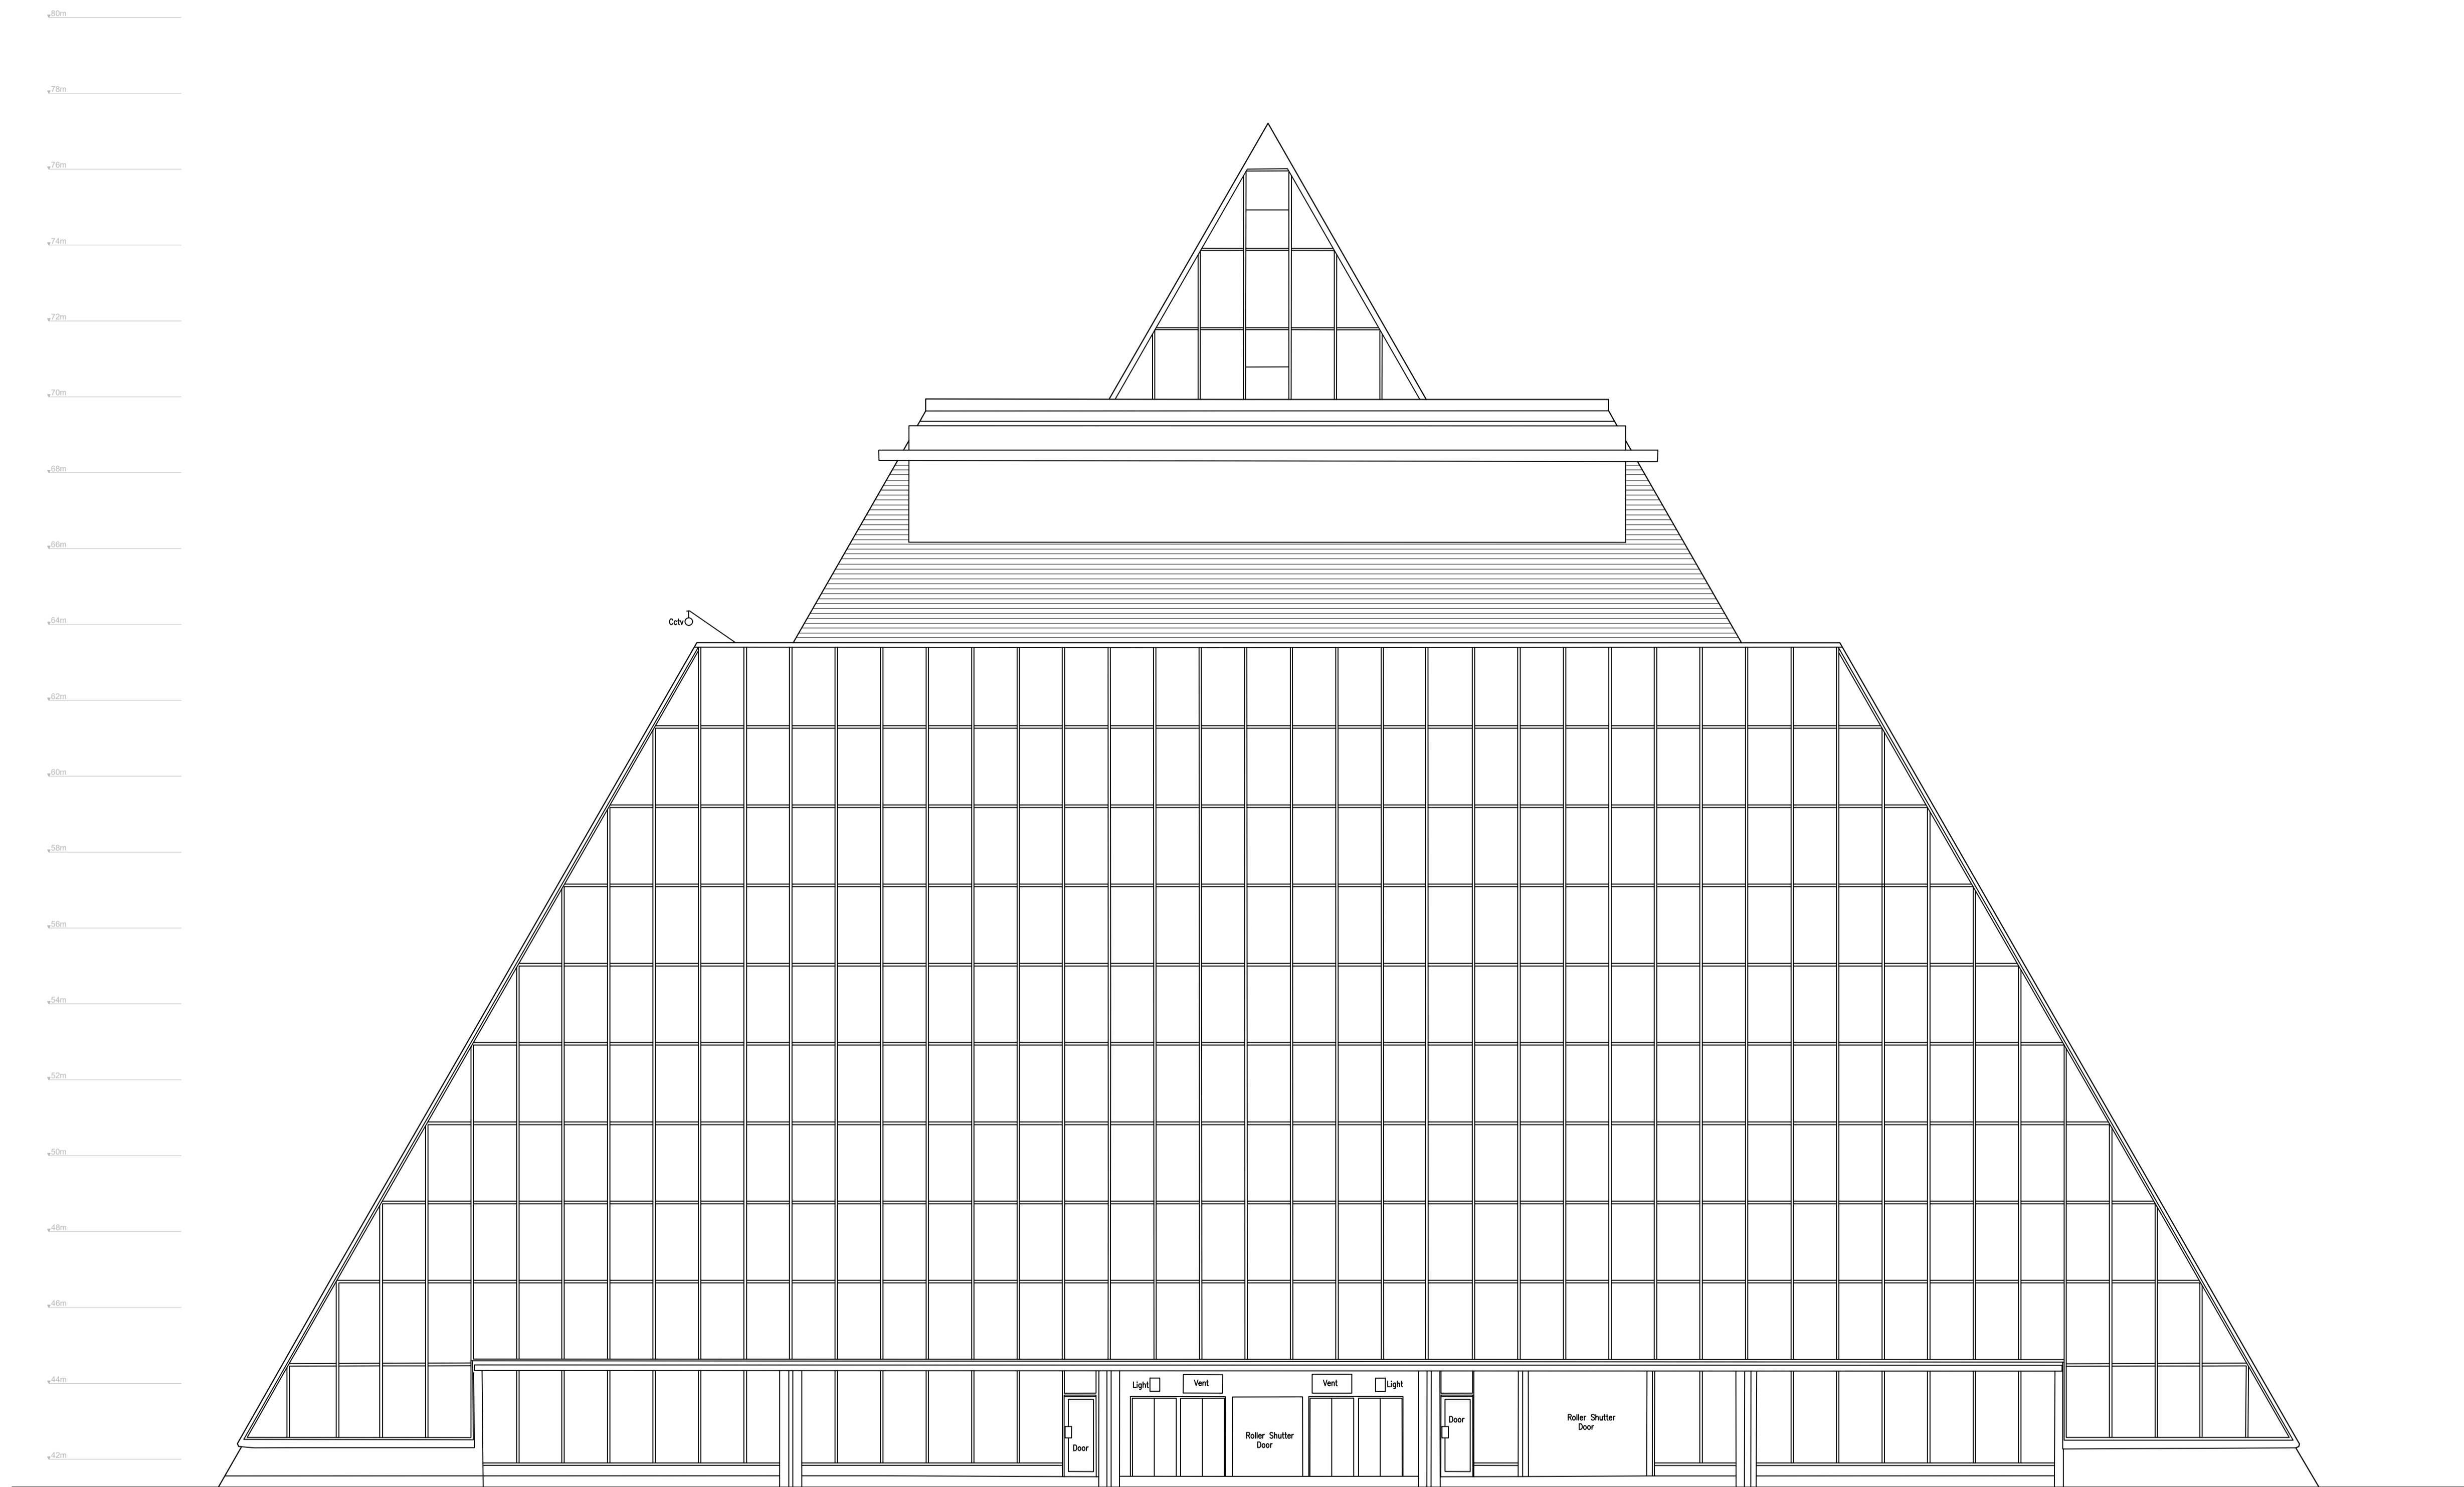

Elevation 2

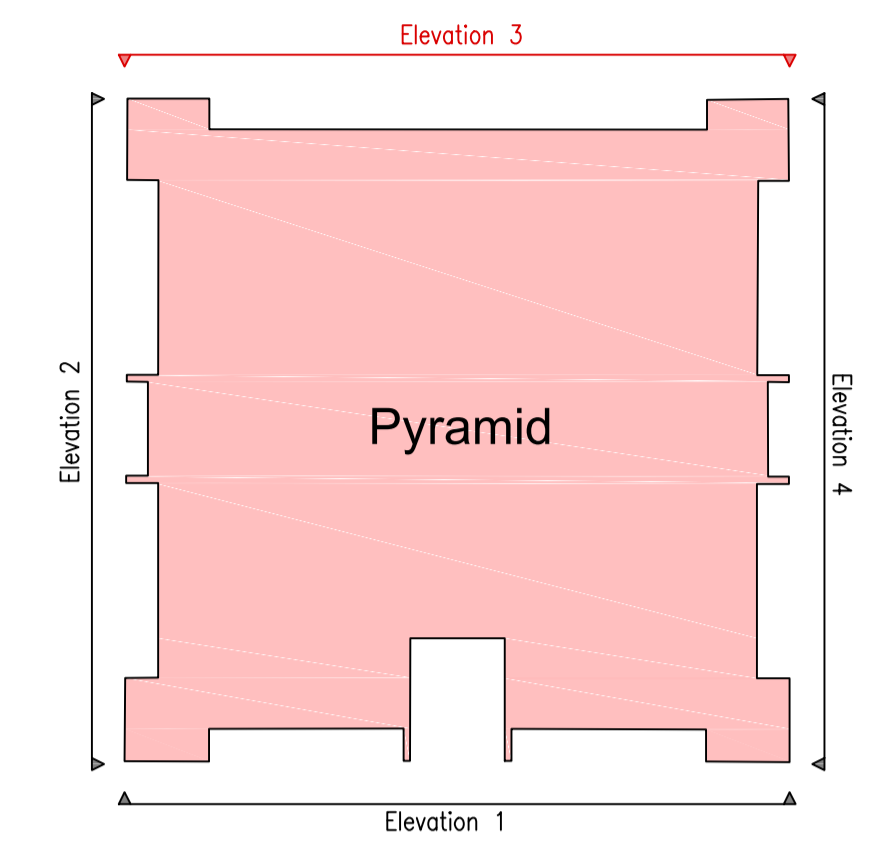

Datum 40.000m

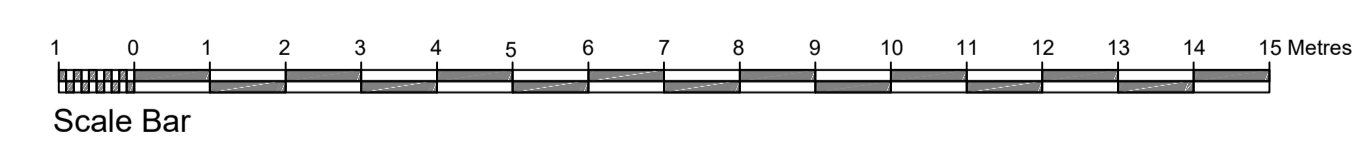



Rev	Amendment	Date
-	-	-

NK
 ARCHITECTS

t 0161 8501045
 m 07814 024033
 e nadir@nk-architects.com
 w www.nk-architects.com

PROJECT: CHANGE OF USE FROM OFFICE BUILDING INTO BUFFET RESTAURANT AND BANQUET HALLS
ADDRESS: THE PYRAMID, KINGS VALLEY STOCKPORT
DRG: EXISTING ELEVATION 2
DRG STATUS: PLANNING SUBMISSION
DATE: July 2023 DRAWN: ANK SCALE: 1:100 CHECKED: ANK SIZE: A1 DRG NO: 635.03
<small>COPYRIGHT © 2007 NK ARCHITECTS (MCRL) LIMITED. ALL RIGHTS RESERVED. REFER TO DIMENSIONS AND DO NOT SCALE.</small>

DESIGN INTENT DRAWING ONLY.
 ANY CONSTRUCTION DRAWING MUST COMPLY
 WITH ALL APPLICABLE BUILDING
 REGULATIONS.
 ALL DIMENSIONS IN MM.

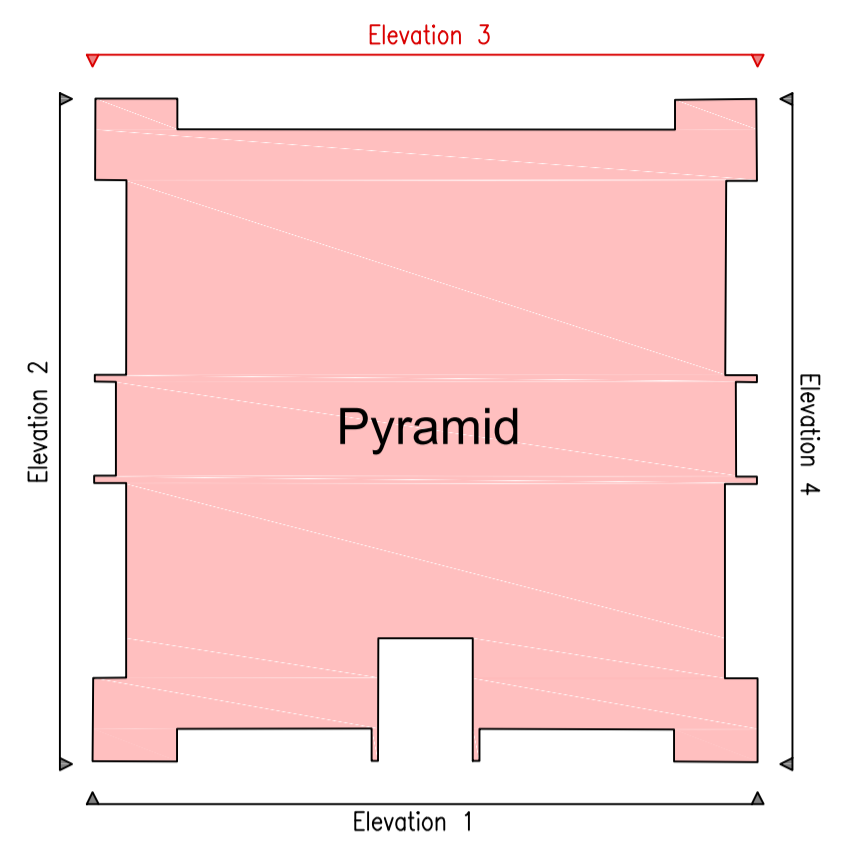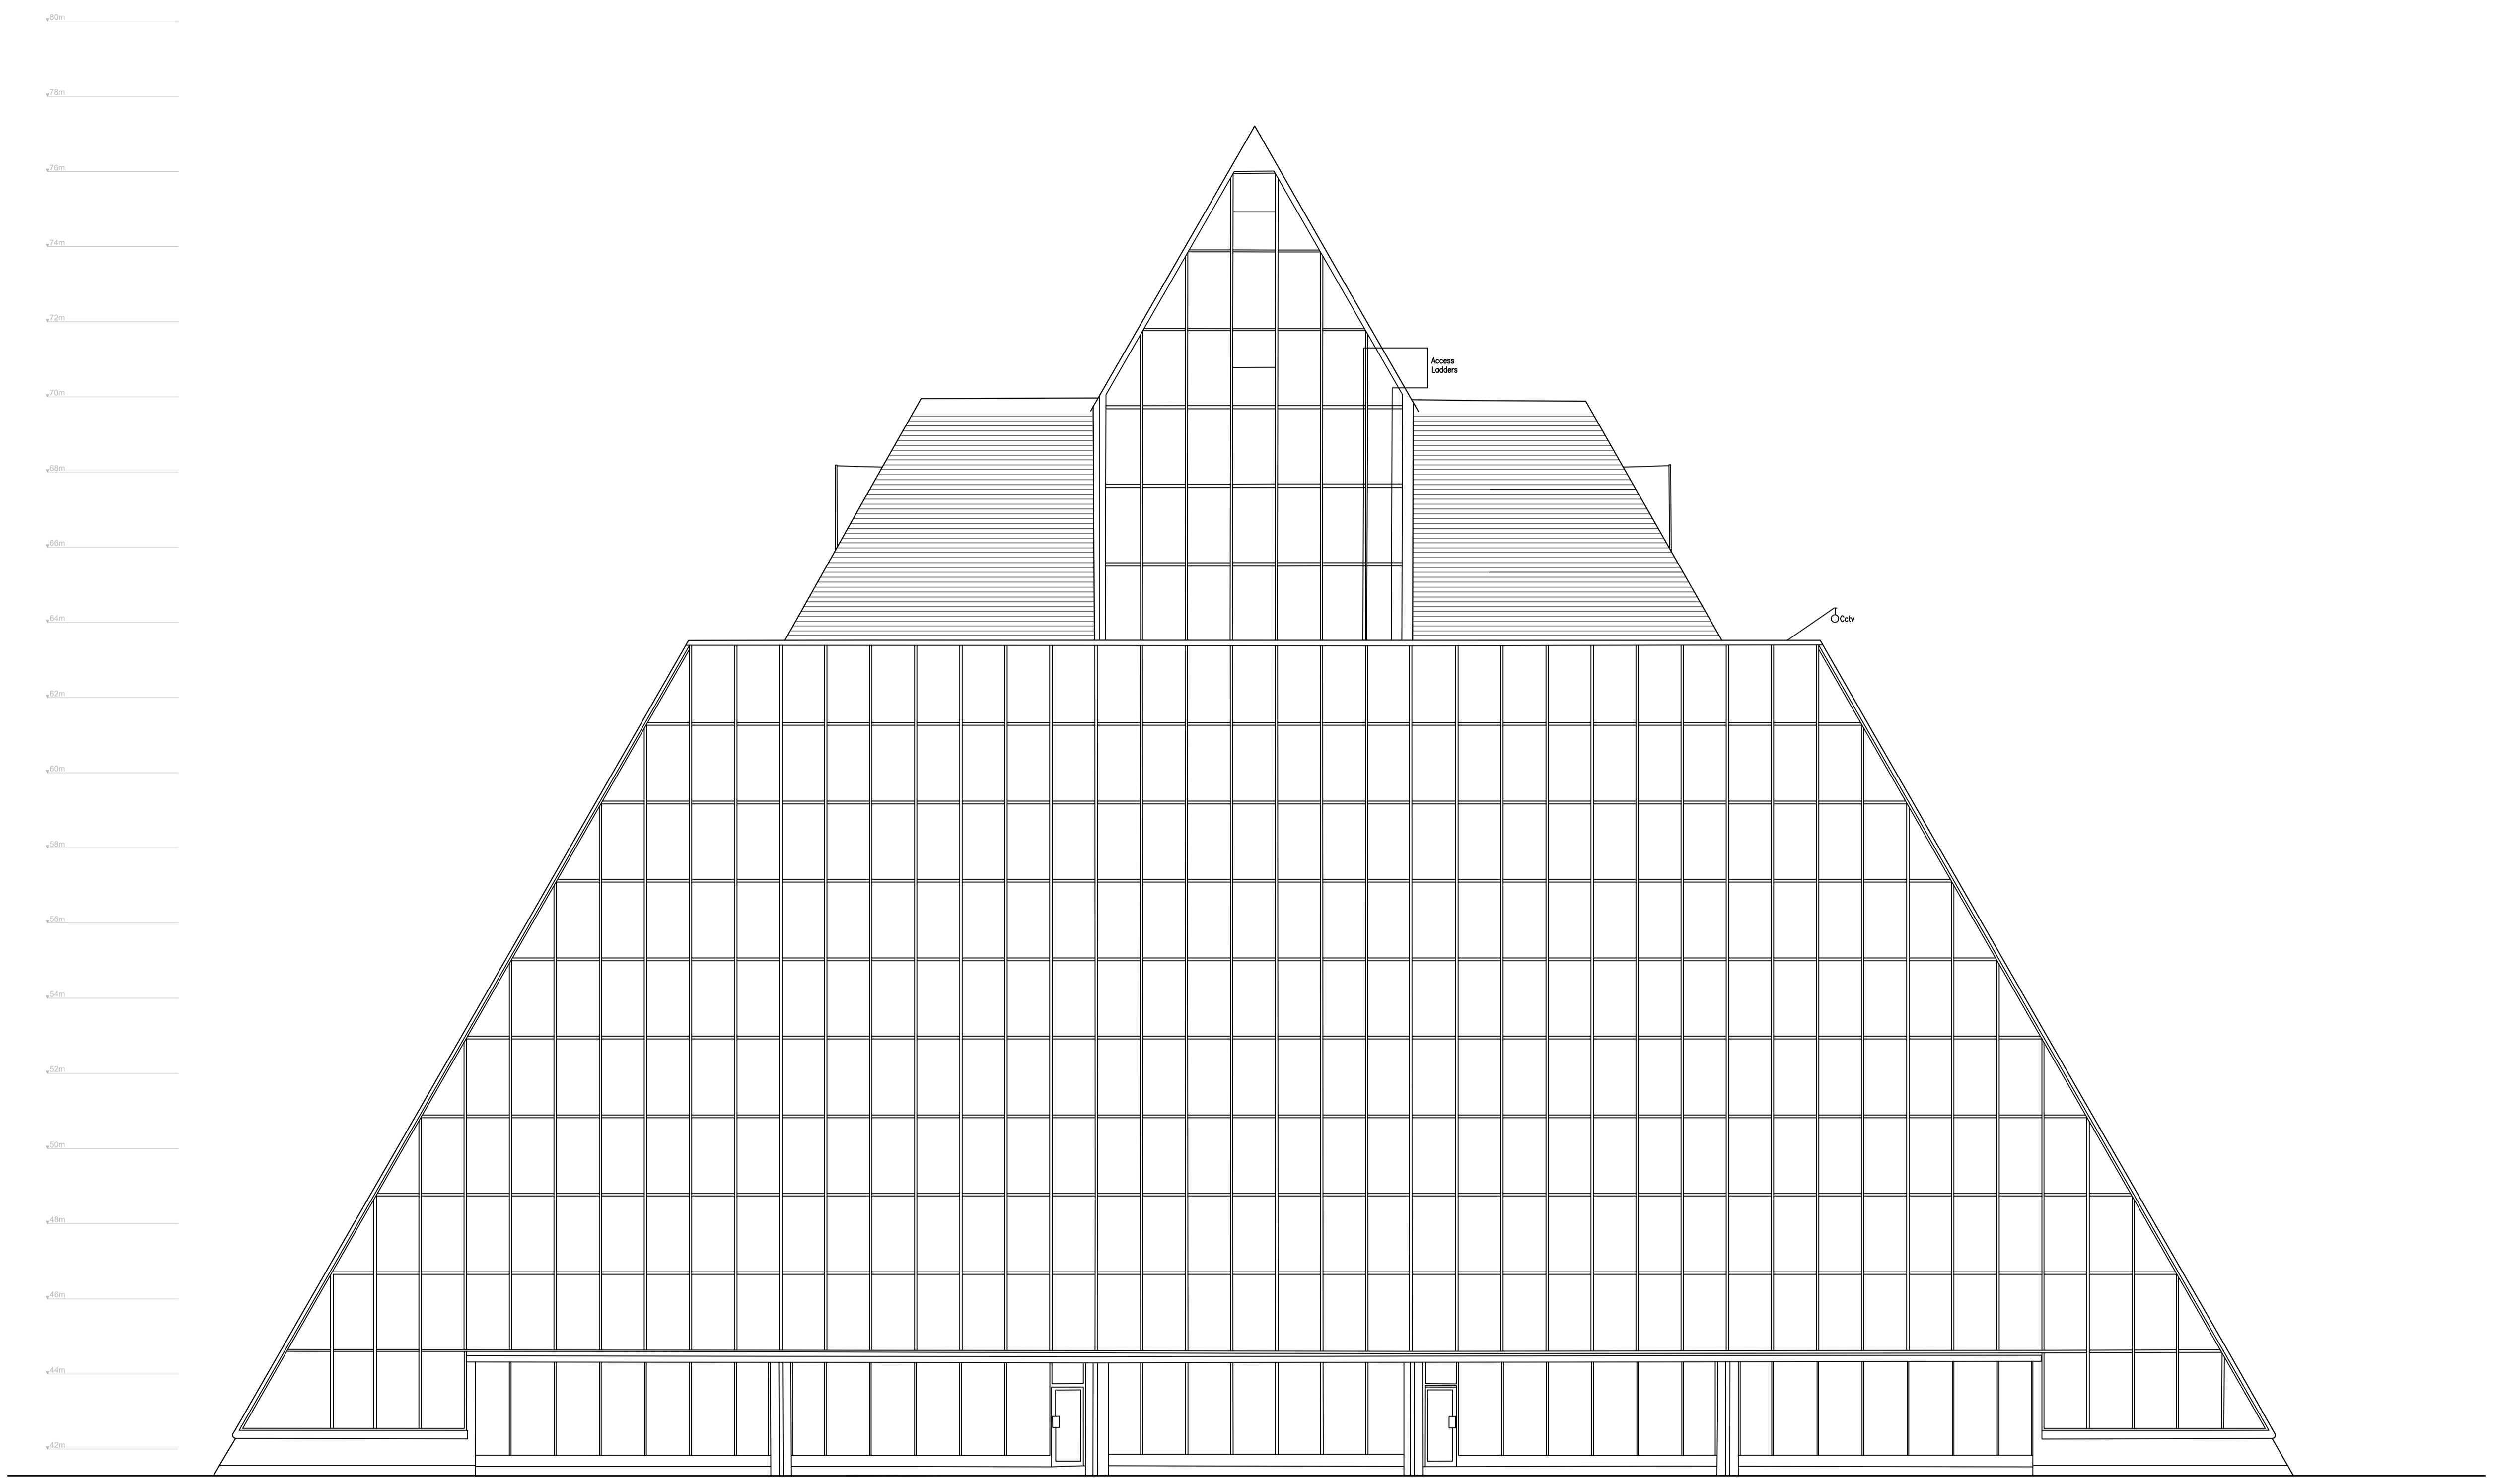


Elevation 3

Rev	Amendment	Date
-	-	-

NK ARCHITECTS
 t 0161 8501045
 m 07814 024033
 e nadir@nk-architects.com
 w www.nk-architects.com


PROJECT: CHANGE OF USE FROM OFFICE BUILDING INTO BUFFET RESTAURANT AND BANQUET HALLS
ADDRESS: THE PYRAMID, KINGS VALLEY STOCKPORT
DRG: EXISTING ELEVATION 3
DRG STATUS: PLANNING SUBMISSION
DATE: July 2023 DRAWN: ANK SCALE: 1:100 CHECKED: ANK SIZE: A1 DRG NO: 635.04
<small>COPYRIGHT © 2007 NK ARCHITECTS (MCRL) LIMITED. ALL RIGHTS RESERVED. REFER TO DIMENSIONS AND DO NOT SCALE.</small>

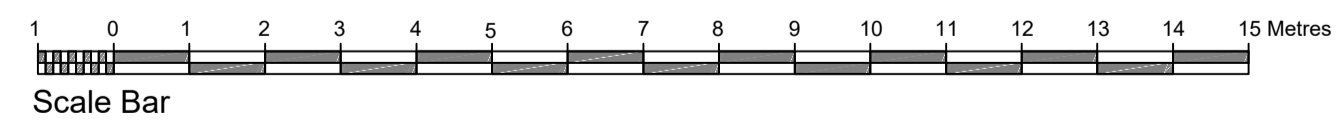


↑ Datum 40.000m

DESIGN INTENT DRAWING ONLY.
 ANY CONSTRUCTION MUST COMPLY
 WITH ALL APPLICABLE BUILDING
 REGULATIONS.
 ALL DIMENSIONS IN MM.

+30m
+28m
+26m
+24m
+22m
+20m
+18m
+16m
+14m
+12m
+10m
+8m
+6m
+4m
+2m
+0m
-2m
-4m
-6m
-8m
-10m
-12m
-14m
-16m
-18m
-20m
-22m
-24m
-26m
-28m
-30m

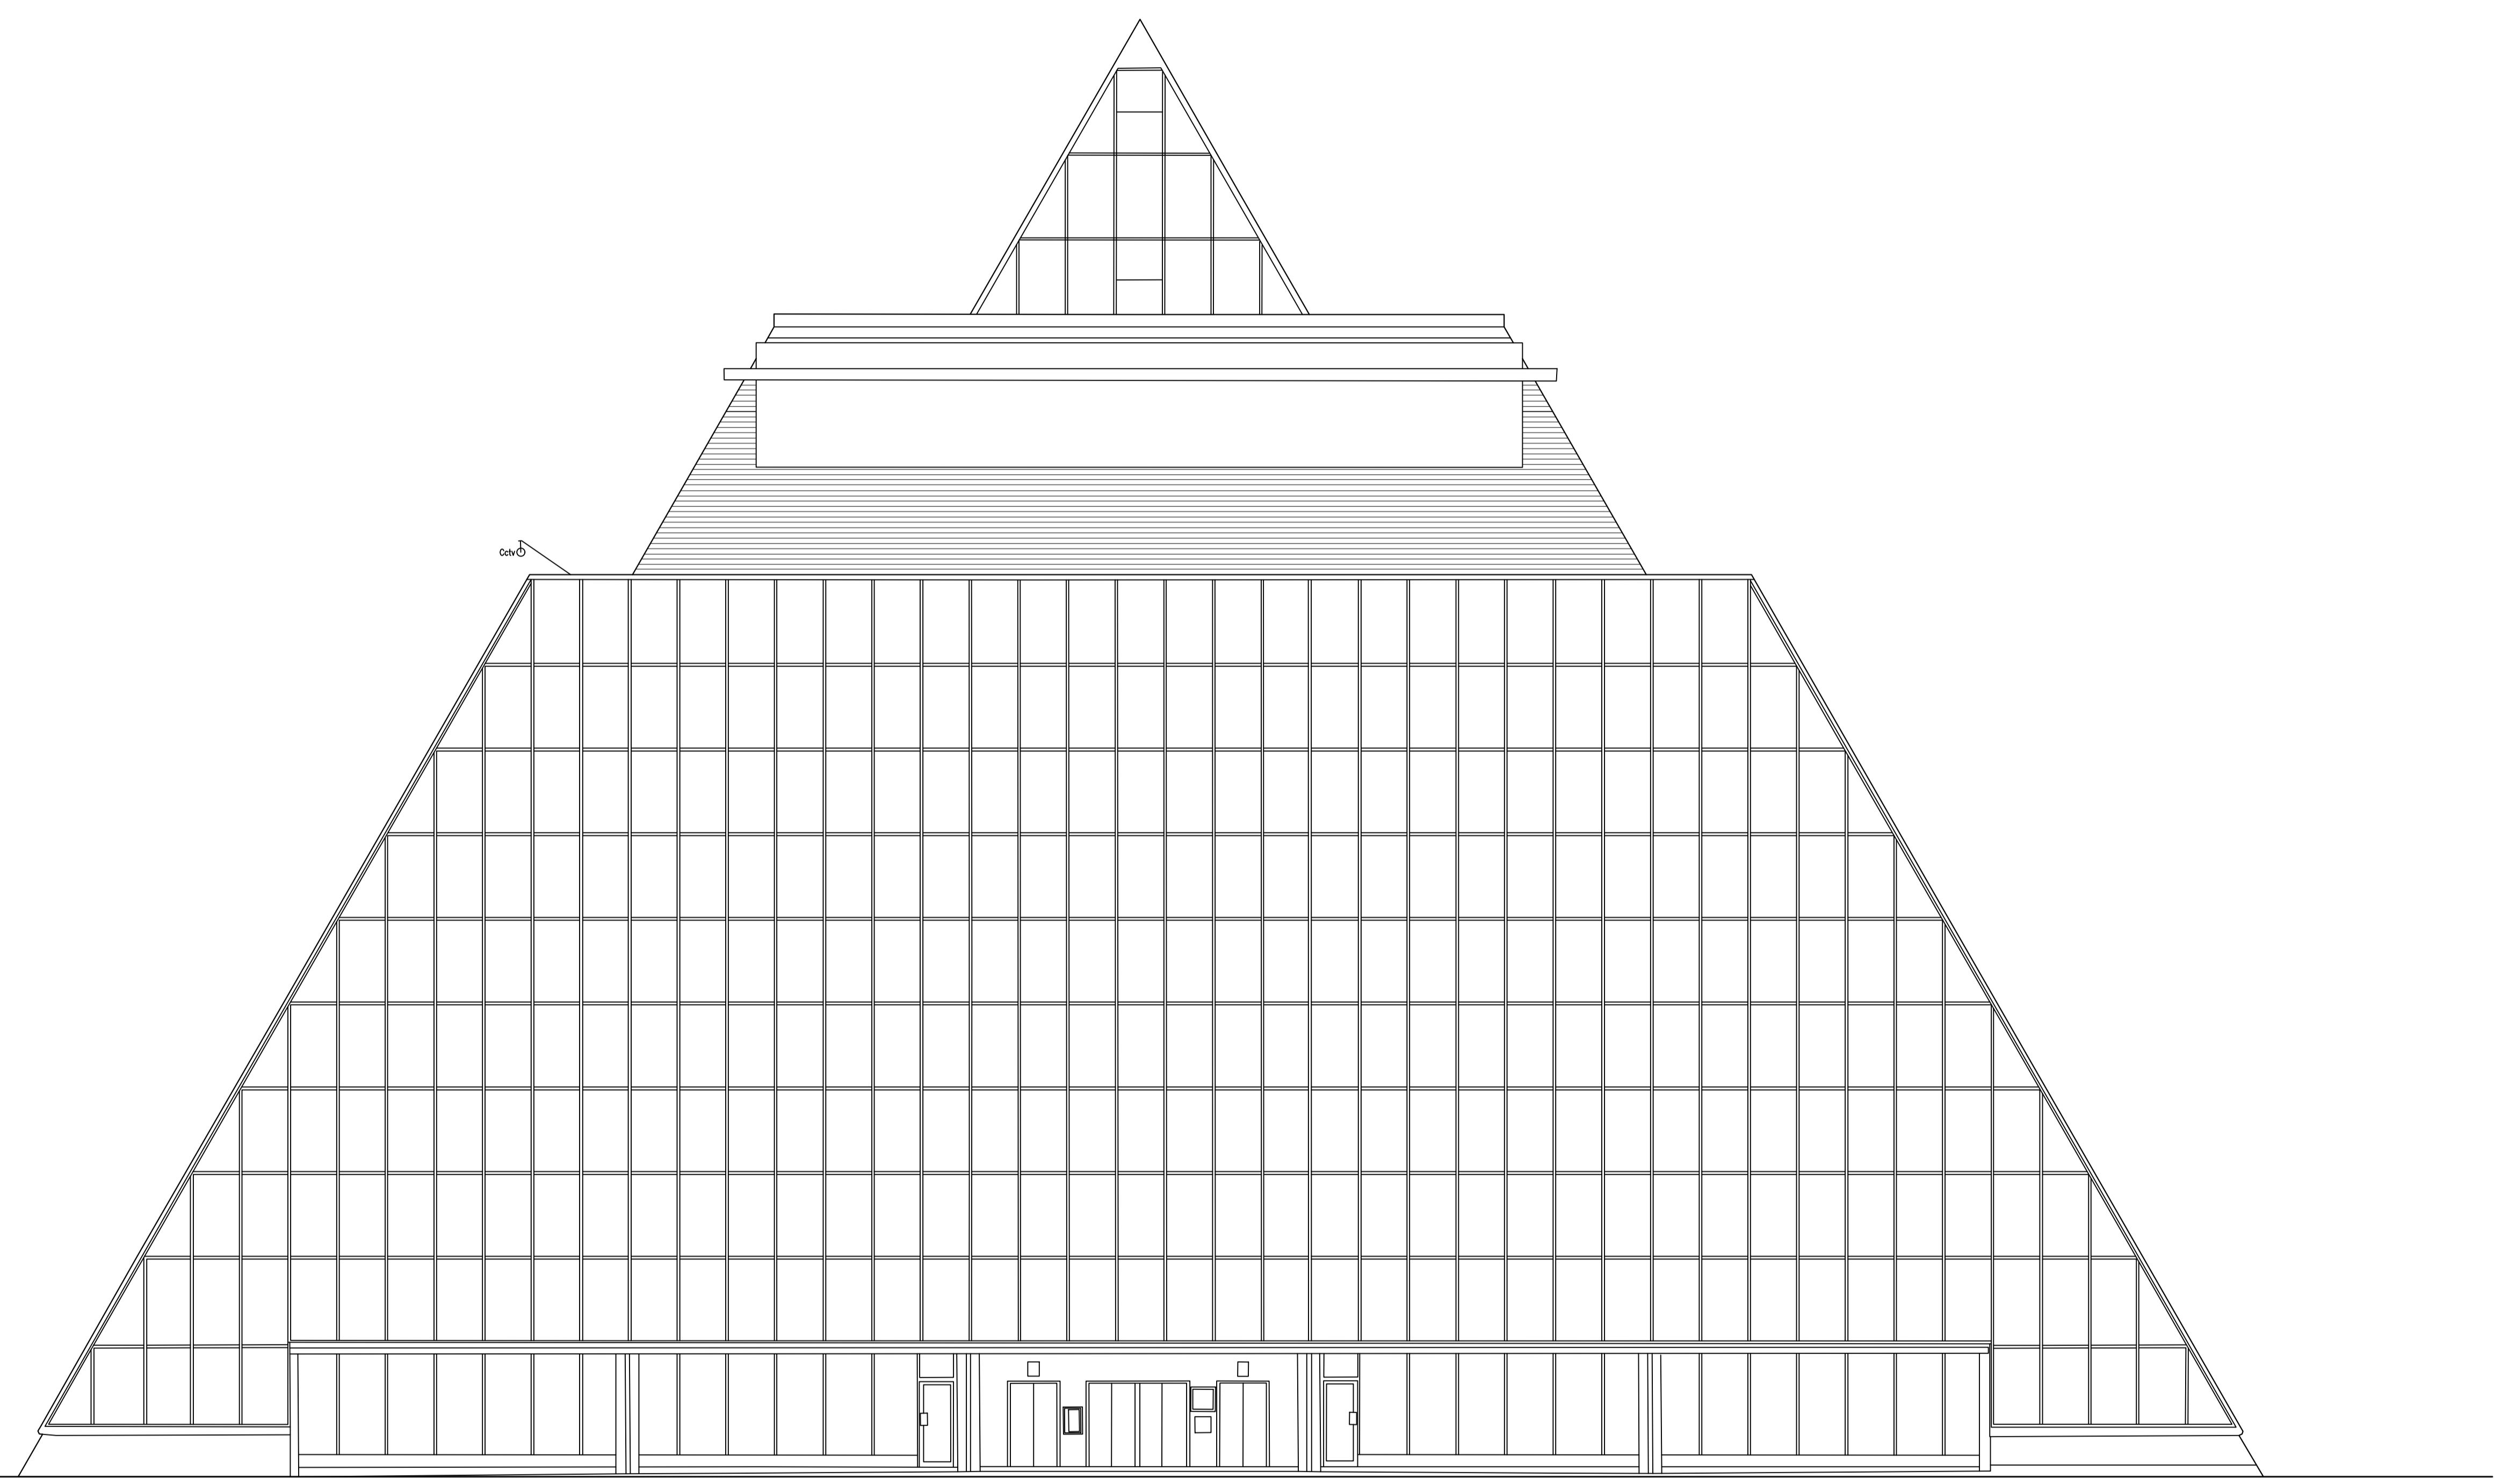

Elevation 4

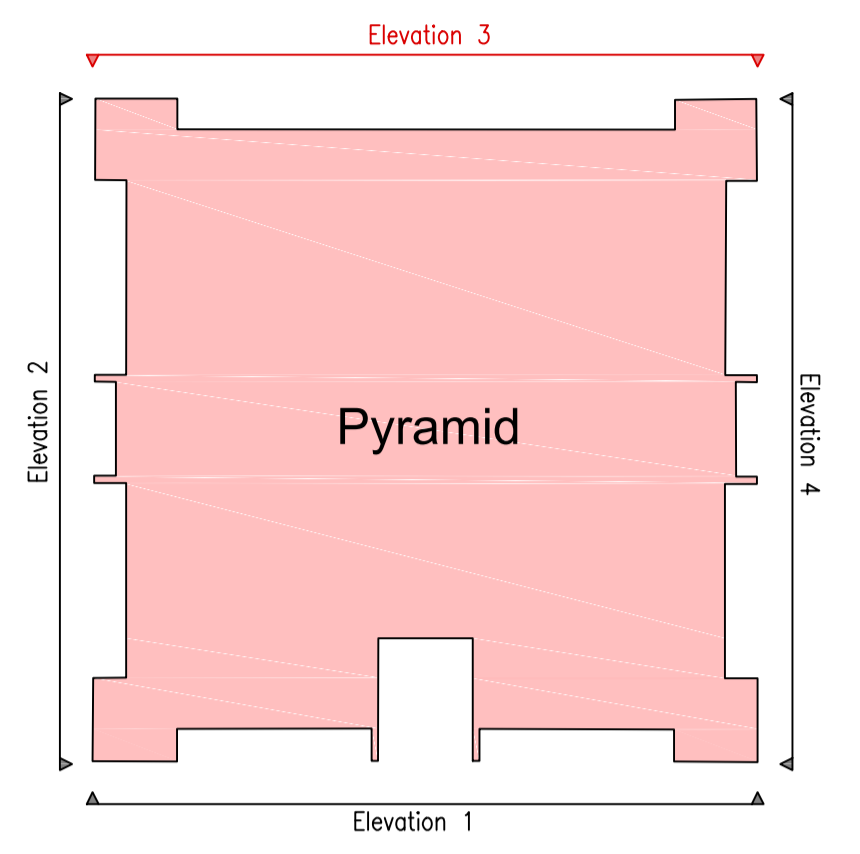

Datum 40.000m

Rev	Amendment	Date
-	-	-

NK ARCHITECTS
 t 0161 8501045
 m 07814 024033
 e nadir@nk-architects.com
 w www.nk-architects.com

PROJECT:
 CHANGE OF USE FROM OFFICE
 BUILDING INTO BUFFET RESTAURANT
 AND BANQUET HALLS

ADDRESS:
 THE PYRAMID, KINGS VALLEY
 STOCKPORT

DRG:
 EXISTING ELEVATION 4

DRG STATUS:
 PLANNING SUBMISSION

DATE: July 2023 DRAWN: ANK
 SCALE: 1:100 CHECKED: ANK
 SIZE: A1 DRG NO: 635.05

COPYRIGHT © 2007 NK ARCHITECTS (MCR) LIMITED. ALL RIGHTS RESERVED.
 REFER TO DIMENSIONS AND DO NOT SCALE.

