



2440mm

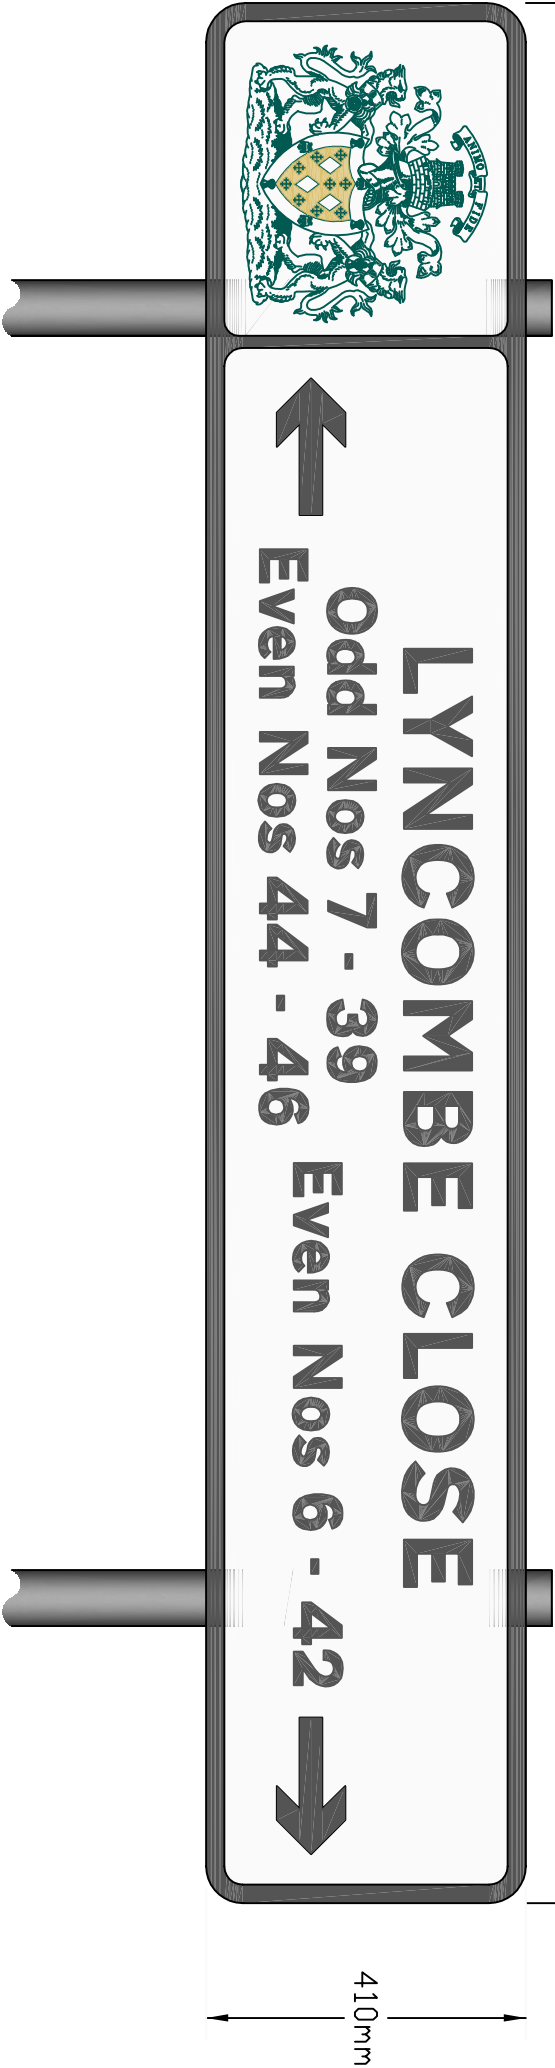

Scheme Ref.		Lyncombe Close	
Sign	Ref.	TS1	x-height 62.5
Letter colour	BLACK	SIGN FACE	
Background	WHITE	Width	2440mm
Border	BLACK	Height	410mm
Material	Class RA2 (12899-1:2007)		Area 1.00sq.m

<div><div>STOCKPORT</div><div>METROPOLITAN BOROUGH COUNCIL</div></div> <div><div>CORPORATE DIRECTORATE</div><div>PLACE</div></div> <div><div>STOFORD HOUSE</div><div>STOCKPORT SK1 3XE</div><div>Tel : 0161 474 1000</div><div>Fax : 0161 474 1001</div></div>				AMENDMENTS				JOB TITLE				Filename			
				DRAWN				DRAWING TITLE				Drawn			
				CHECKED				Lyncombe Close, Cheadle Hulme				CP			
				DATE								Date			
				No								16/06/2017			
				AMENDMENT								Engineer			
												CP			
												Checked			
												EPS			
												Date			
												16/06/2017			
												Approved			
												EPS			
												Date			
												16/06/2017			
												Scale			
												N.T.S			
												Drawing No.			
												NM36-6155-01			
												Revision			