



This map is reproduced from Ordnance Survey material with the permission of Ordnance Survey under licence. © Crown copyright. Unauthorised reproduction infringes Crown copyright and may lead to prosecution or civil proceedings. © Stockport Metropolitan Borough Council 10001851 / 2015

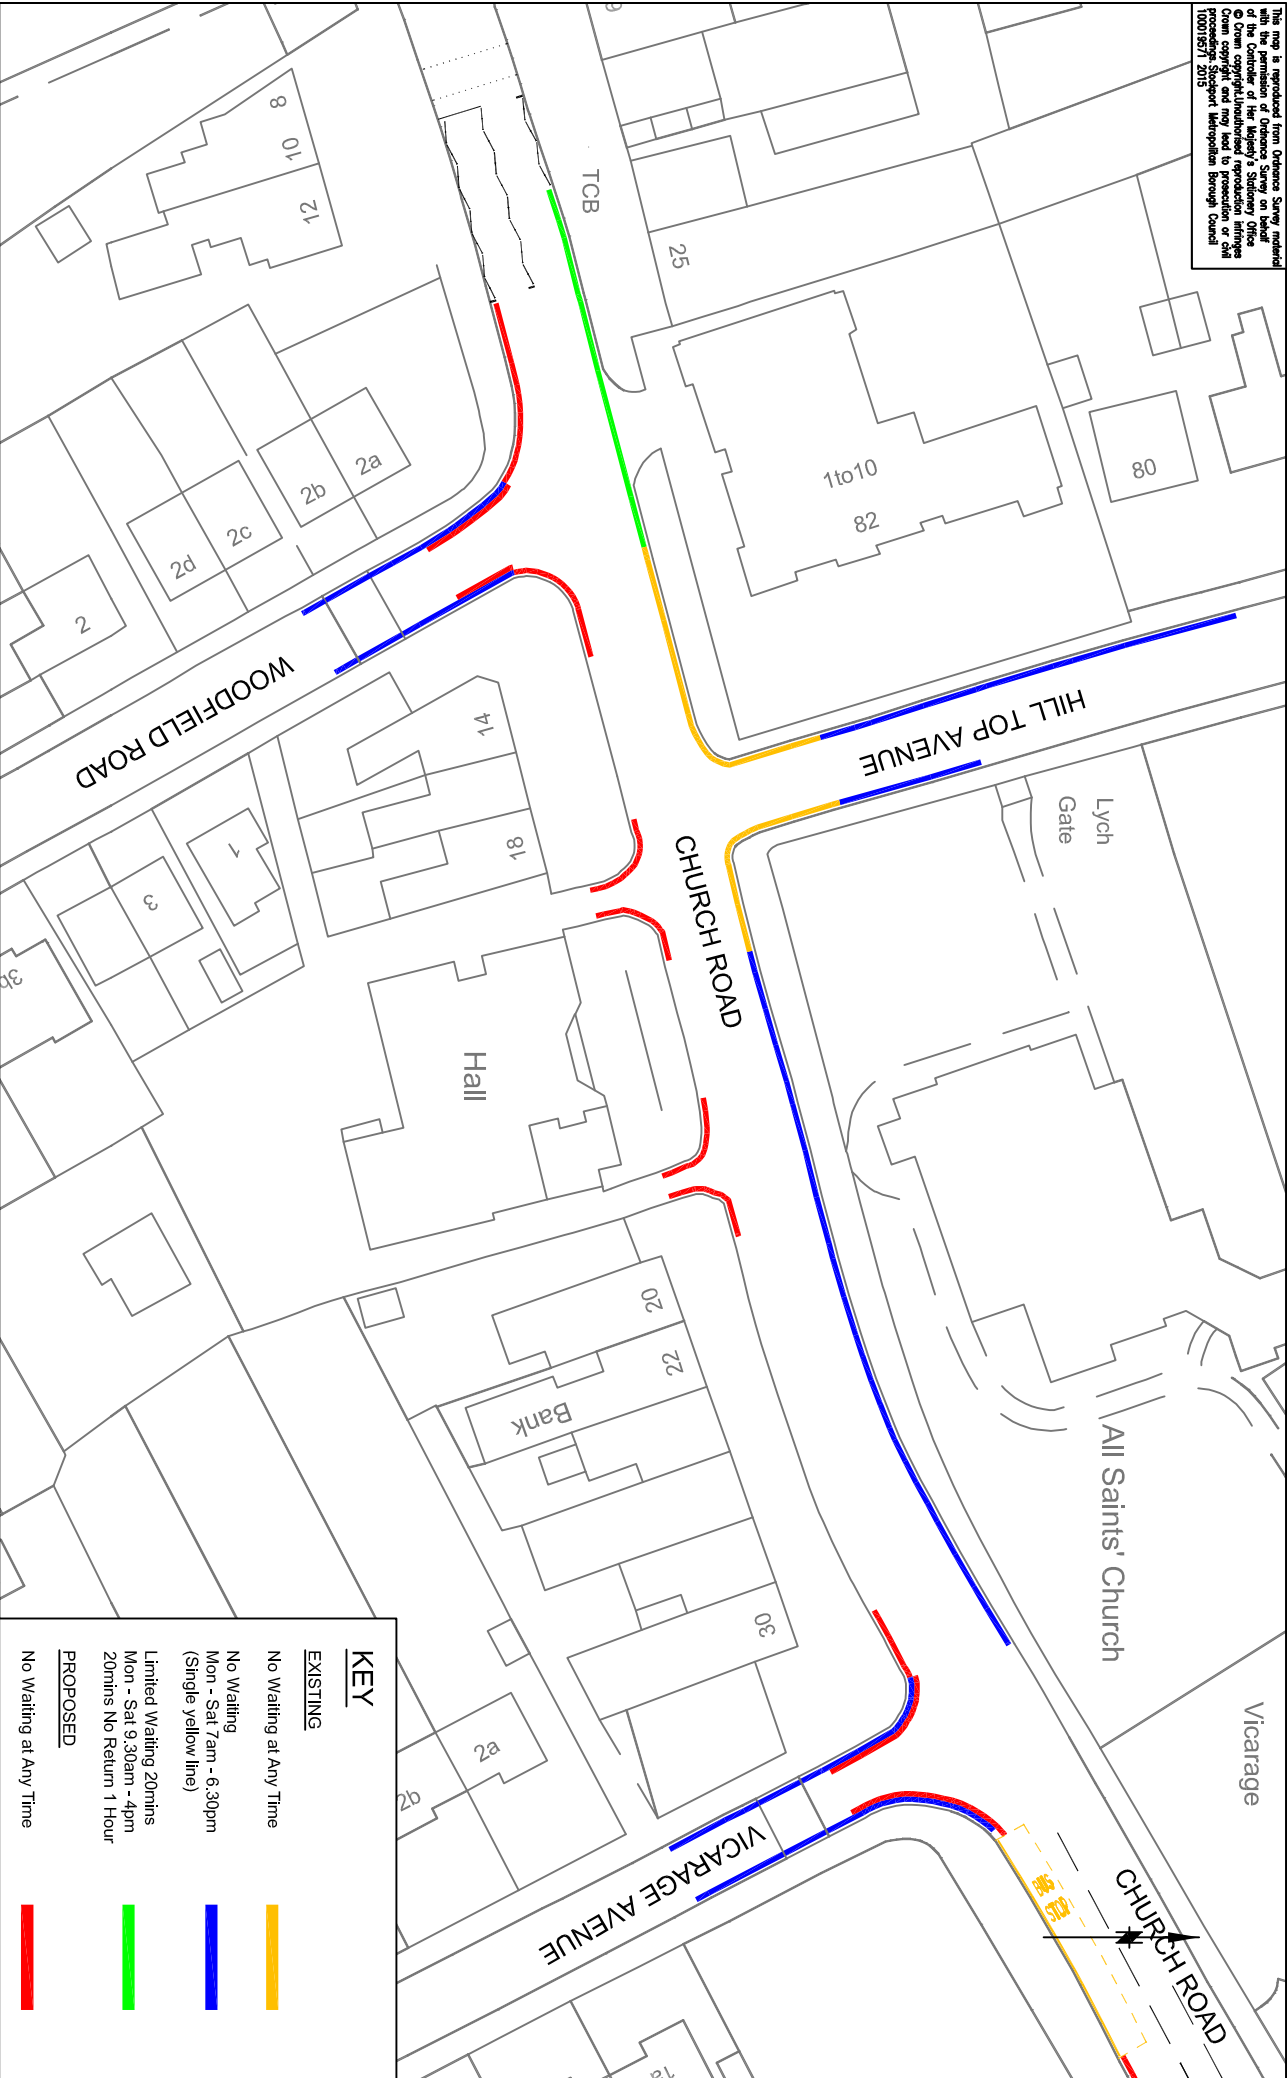



STOCKPORT

METROPOLITAN BOROUGH COUNCIL

STOCKPORT HOUSE
STOCKPORT SK1 3XS
Tel : 0161 275 1000
Fax : 0161 275 1001

AMENDMENTS				
DRAWN	CHECKED	DATE	NO	AMENDMENT

JOB TITLE	
Church Road / Ravenoak Road, Cheadle Hulme	
DRAWING TITLE	
Existing / Proposed Traffic Regulation Orders	

File Name				
Drawn	CP	Engineer	CP	Checked
Date	03/10/16	Date	03/10/16	Date
03/10/16	03/10/16	03/10/16	03/10/16	03/10/16

Scale	
N.T.S	
Drawing No.	Revision
NM8-4927-01	