


This map is reproduced from Ordnance Survey material with the permission of Ordnance Survey on behalf of the Controller of Her Majesty's Stationery Office
© Crown copyright. Unauthorised reproduction infringes Crown copyright and may lead to prosecution or civil proceedings. Stockport Metropolitan Borough Council 10001957/ 2015

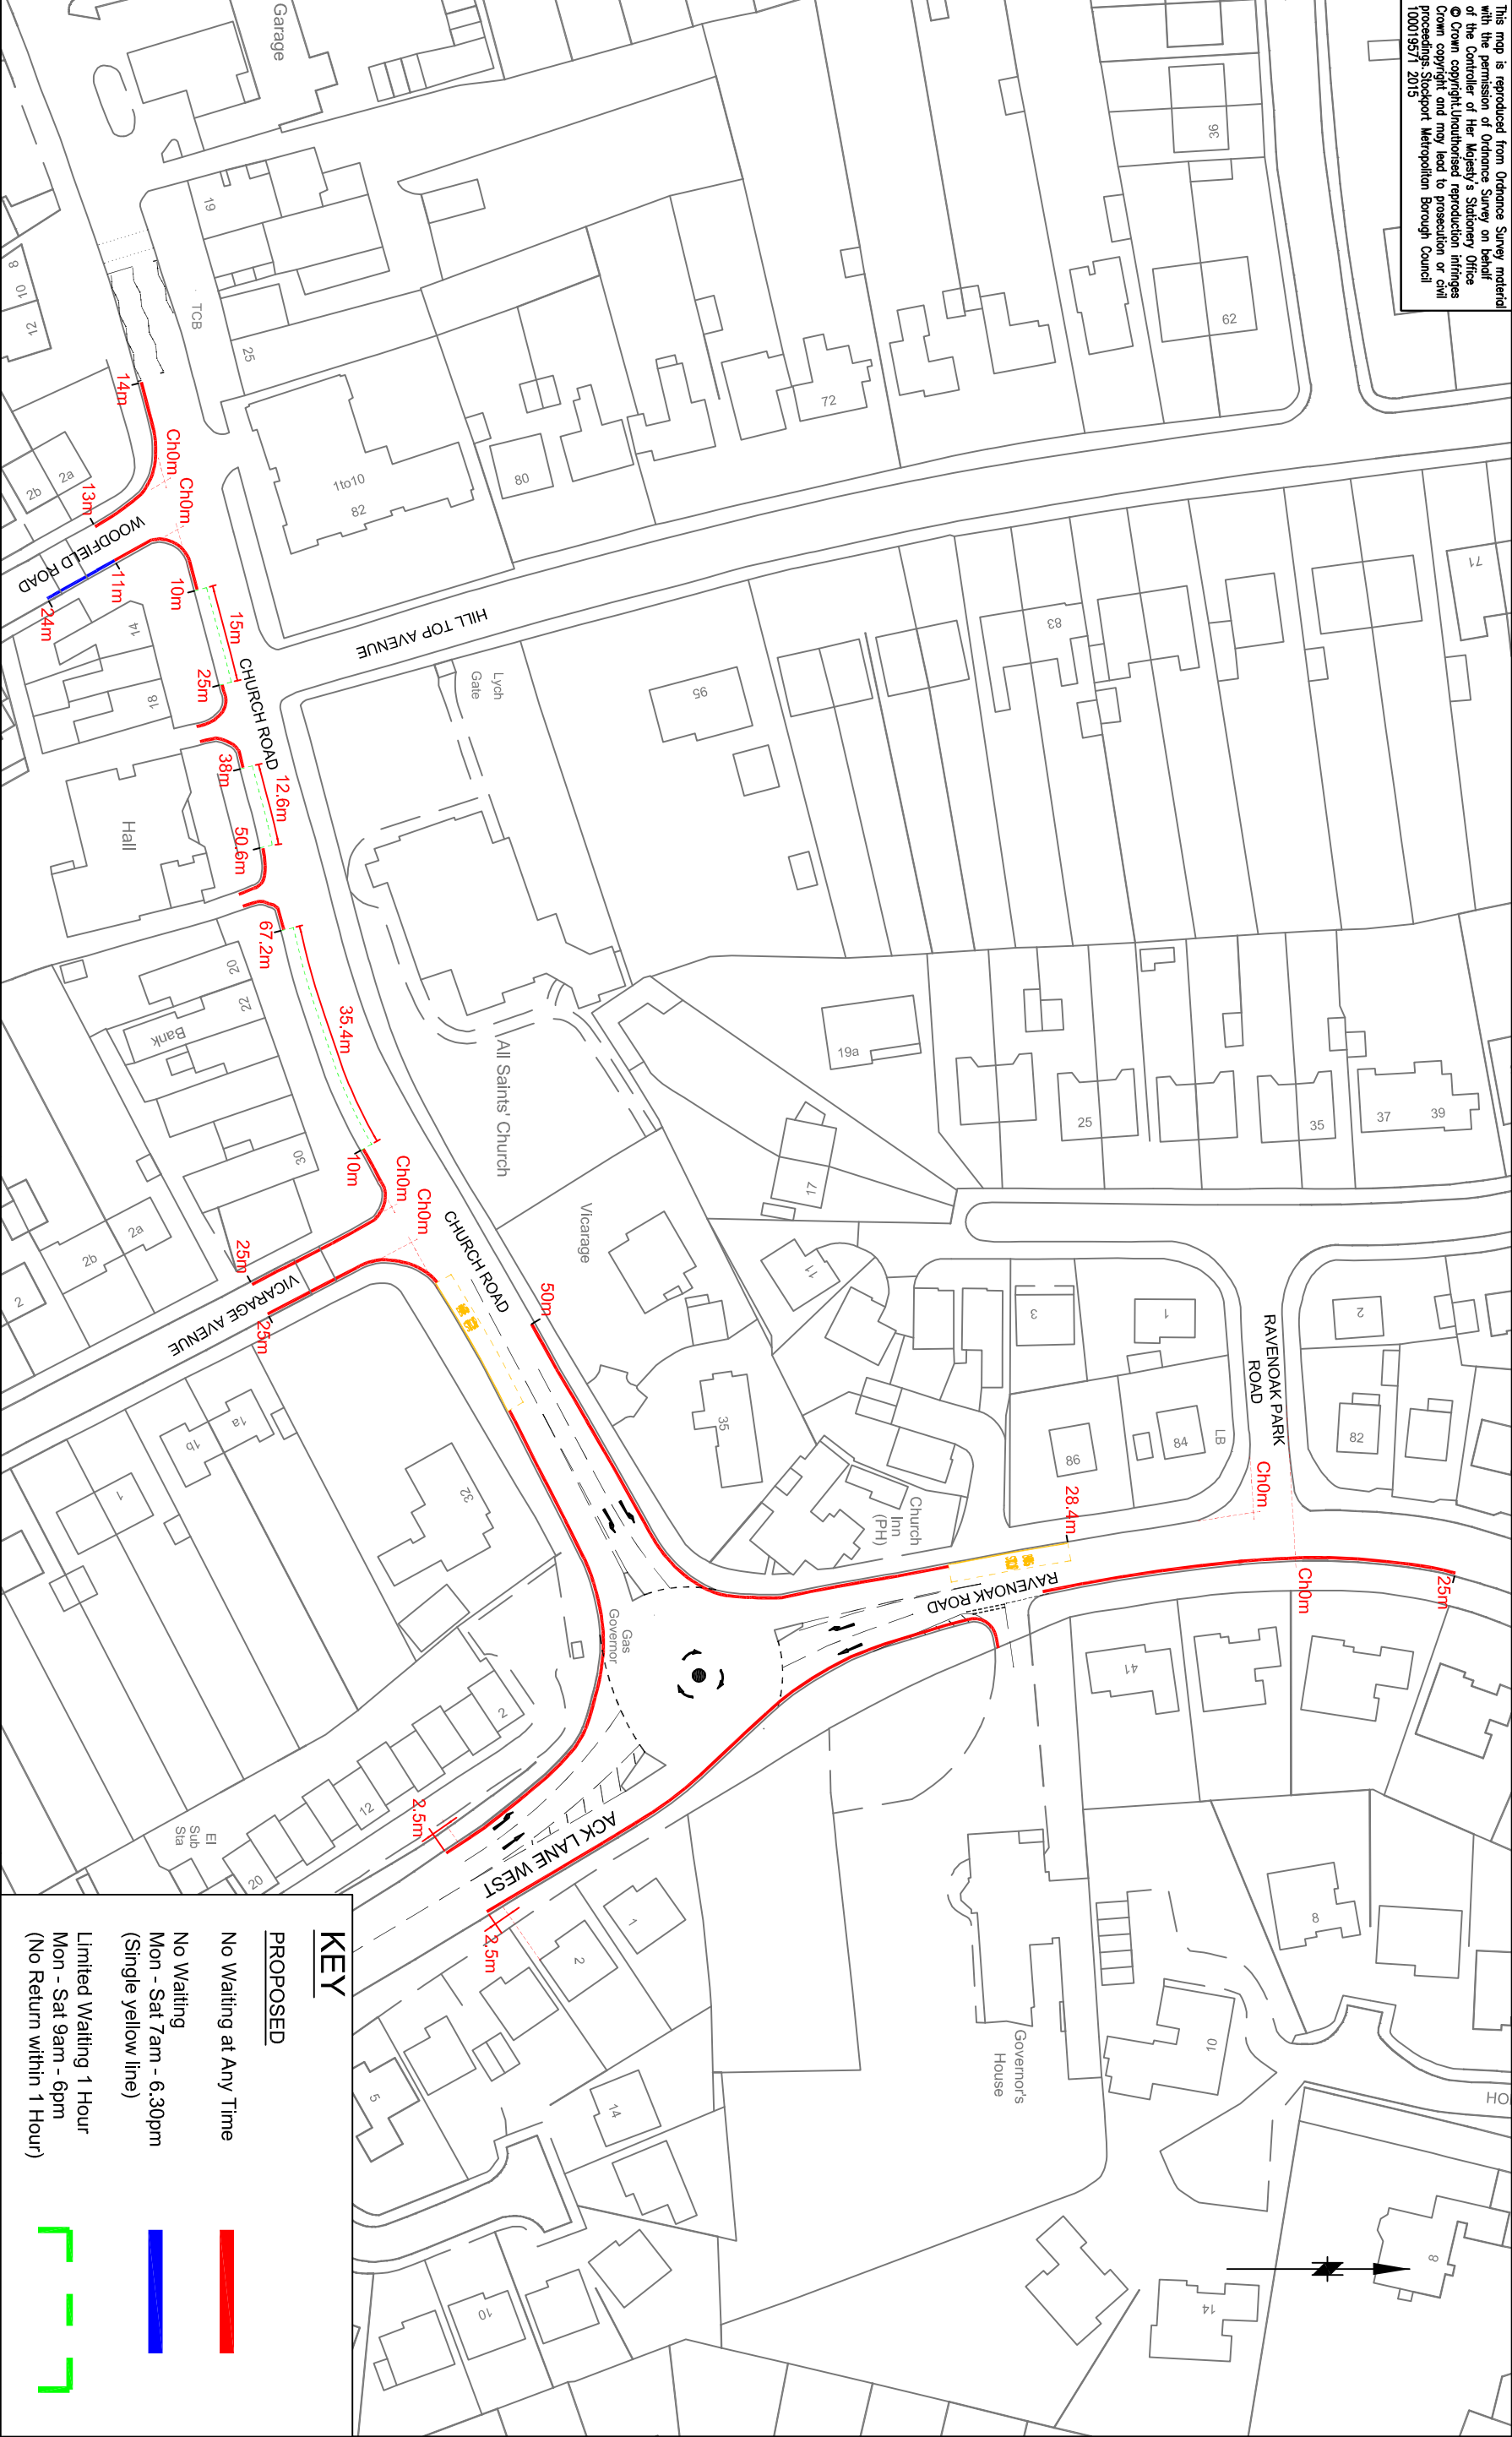

KEY

PROPOSED

No Waiting at Any Time

No Waiting
Mon - Sat 7am - 6.30pm
(Single yellow line)

Limited Waiting 1 Hour
Mon - Sat 9am - 6pm
(No Return within 1 Hour)


AMENDMENTS				
DRAWN	CHECKED	DATE	No	AMENDMENT

JOB TITLE

Church Road / Ravenoak Road, Cheadle Hulme

DRAWING TITLE

Proposed Traffic Regulation Orders



STOCKPORT

METROPOLITAN BOROUGH COUNCIL

STOFORD HOUSE

STOCKPORT, SK1 3ZE

Tel : 0161 474 474

Fax : 0161 474 474

CORPORATE DIRECTORATE

PLACE

Filename				
Drawn	Engineer	Checked	Approved	
CP	CP	EPS	EPS	
Date	Date	Date	Date	
05/07/2017	05/07/2017	05/07/2017	05/07/2017	
Scale				
N.T.S				
Drawing No.				Revision
NM8-4927-03				