


MAP REFERRED TO IN THE METROPOLITAN BOROUGH OF STOCKPORT (TOWN CENTRE ACCESS PLAN) (EASTERN LINKS)
(NEW BRIDGE LANE IMPROVEMENT) COMPULSORY PURCHASE ORDER 2018

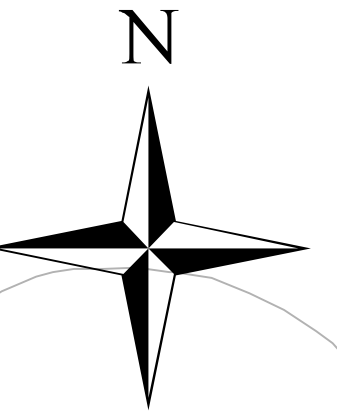

RIVER GOYT

MILLGATE

NBL/1

NBL/2


NBL/3

NBL/4

NBL/5

NBL/6

NEW BRIDGE LANE

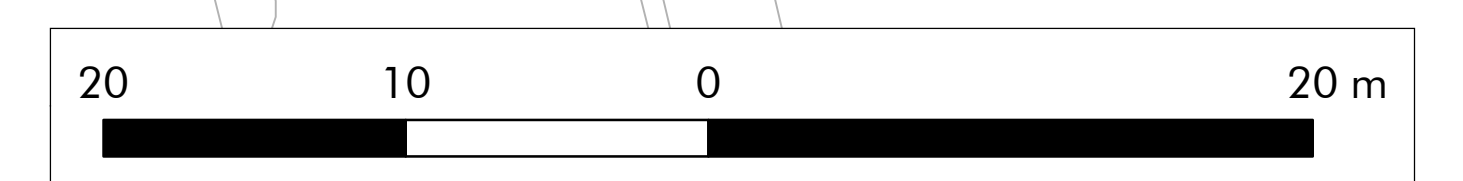


The COMMON SEAL of THE METROPOLITAN
BOROUGH COUNCIL OF STOCKPORT

was hereunto affixed this day of 2018
in the presence of:-

.....

The Mayor

.....
 Authorised Signatory

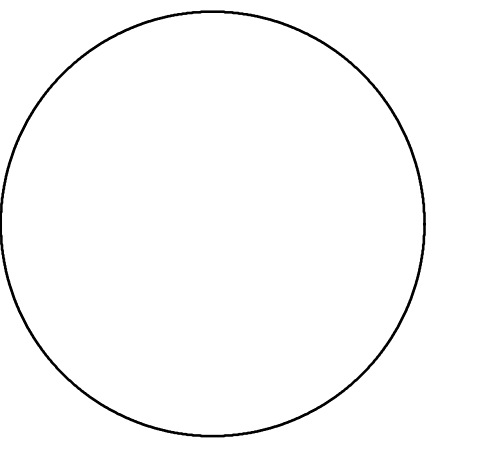

SITE PLAN

1:250 @ A1
PA-2619-601-CPO-R4
14/11/2017