




Contains Ordnance Survey data © Crown copyright and database right 2013

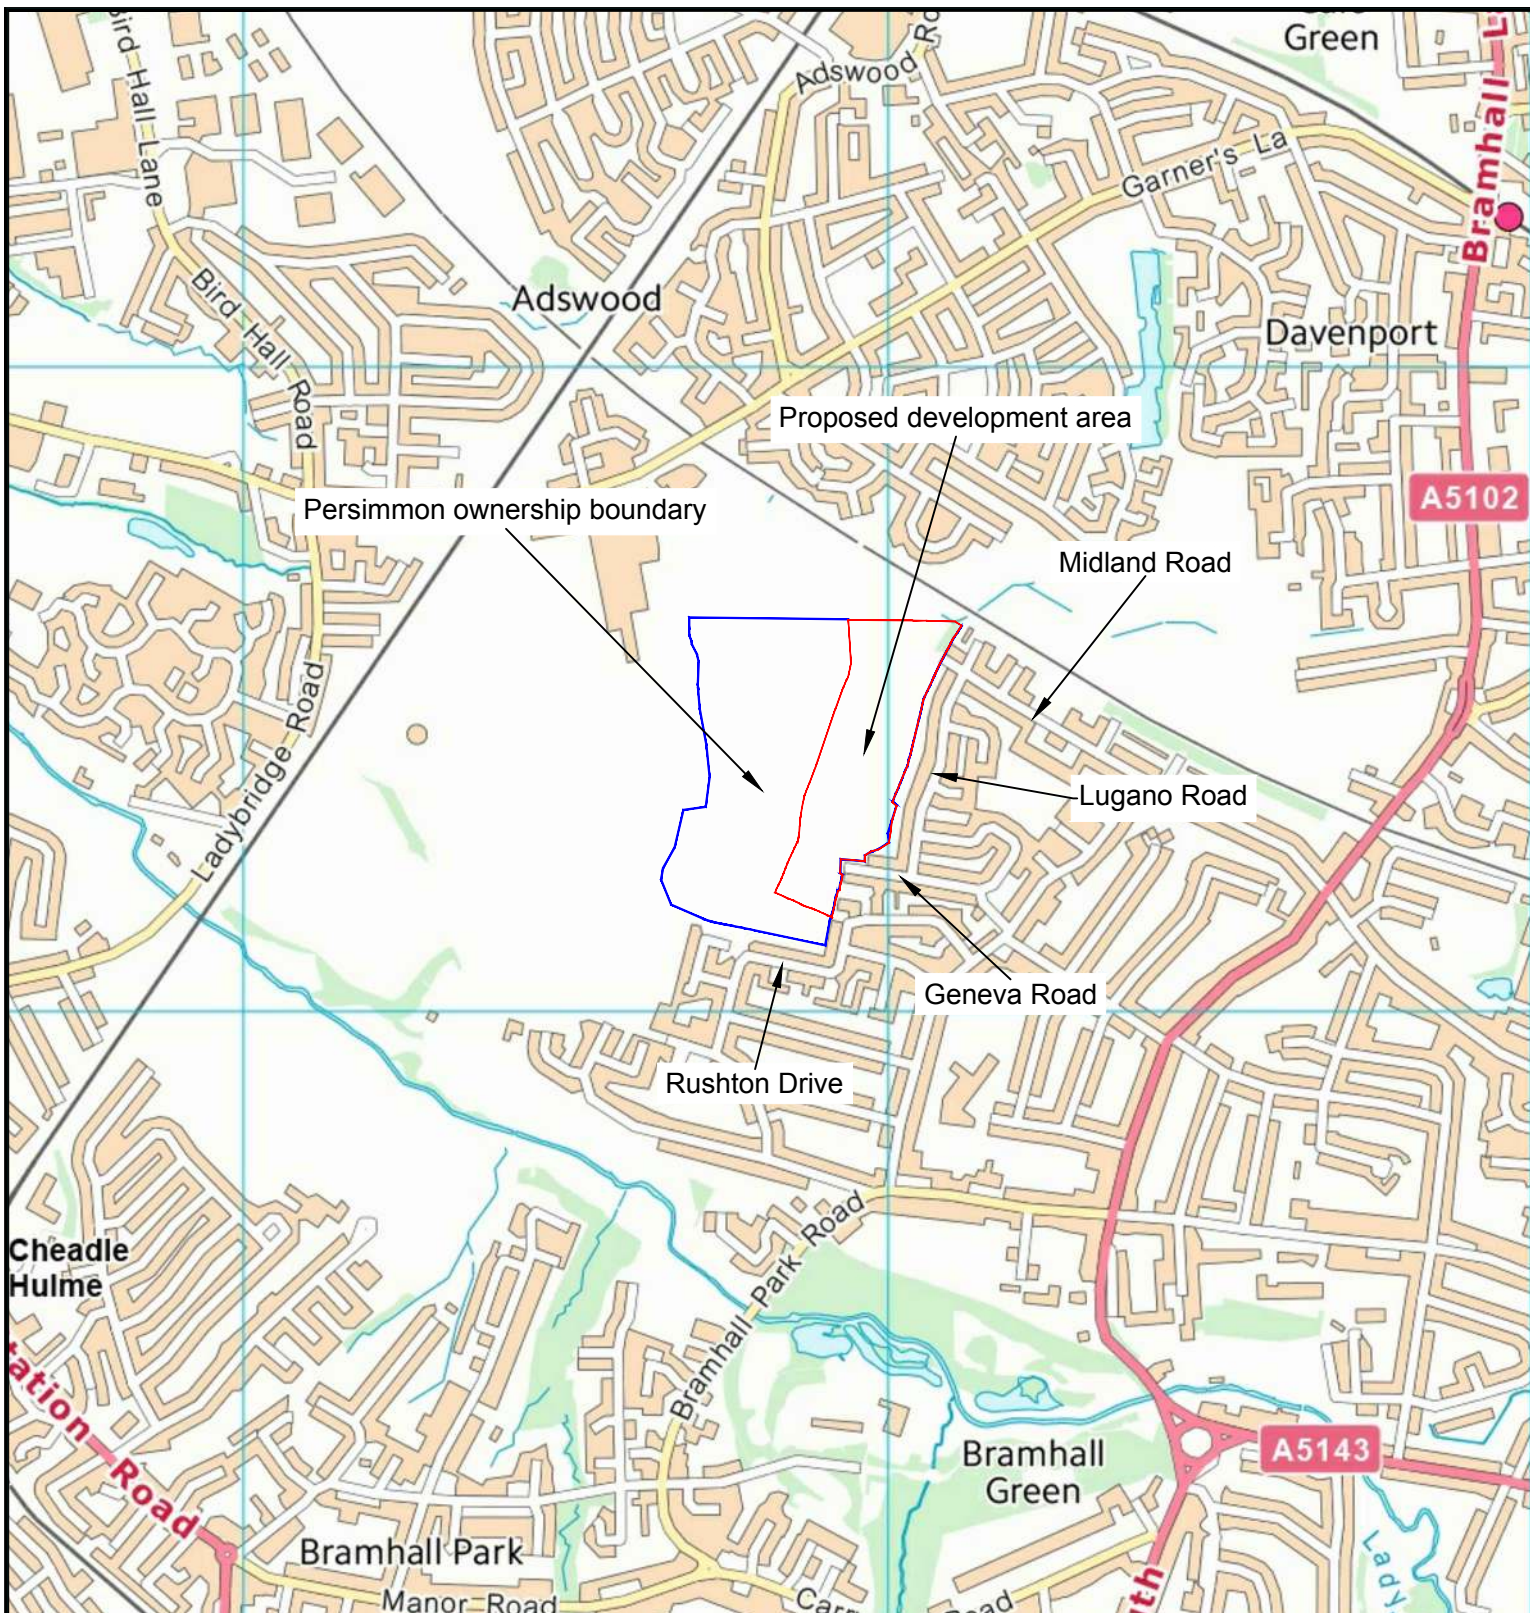

Four Ways House,
57 Hilton Street,
Manchester,
M1 2EJ.

Tel: +44 (0) 161 236 2757
Fax: +44 (0) 161 236 7029
Email: info@rsk.co.uk
Web: www.rsk.co.uk

Client

PERSIMMON HOMES NORTH WEST

Project Title

MIDLAND ROAD, BRAMHALL

Drawing Title

SITE LOCATION PLAN

Drawn
HD
Date
03.08.17

Checked
KF
Date
03.08.17

Approved
KF
Date
03.08.17

Project No.
11216

Drawing File
11216-R01(00)D001A


Scale
1:1,250

Orig Size
A4

Dimensions
—

Drawing No.
FIGURE 1

Rev.
A

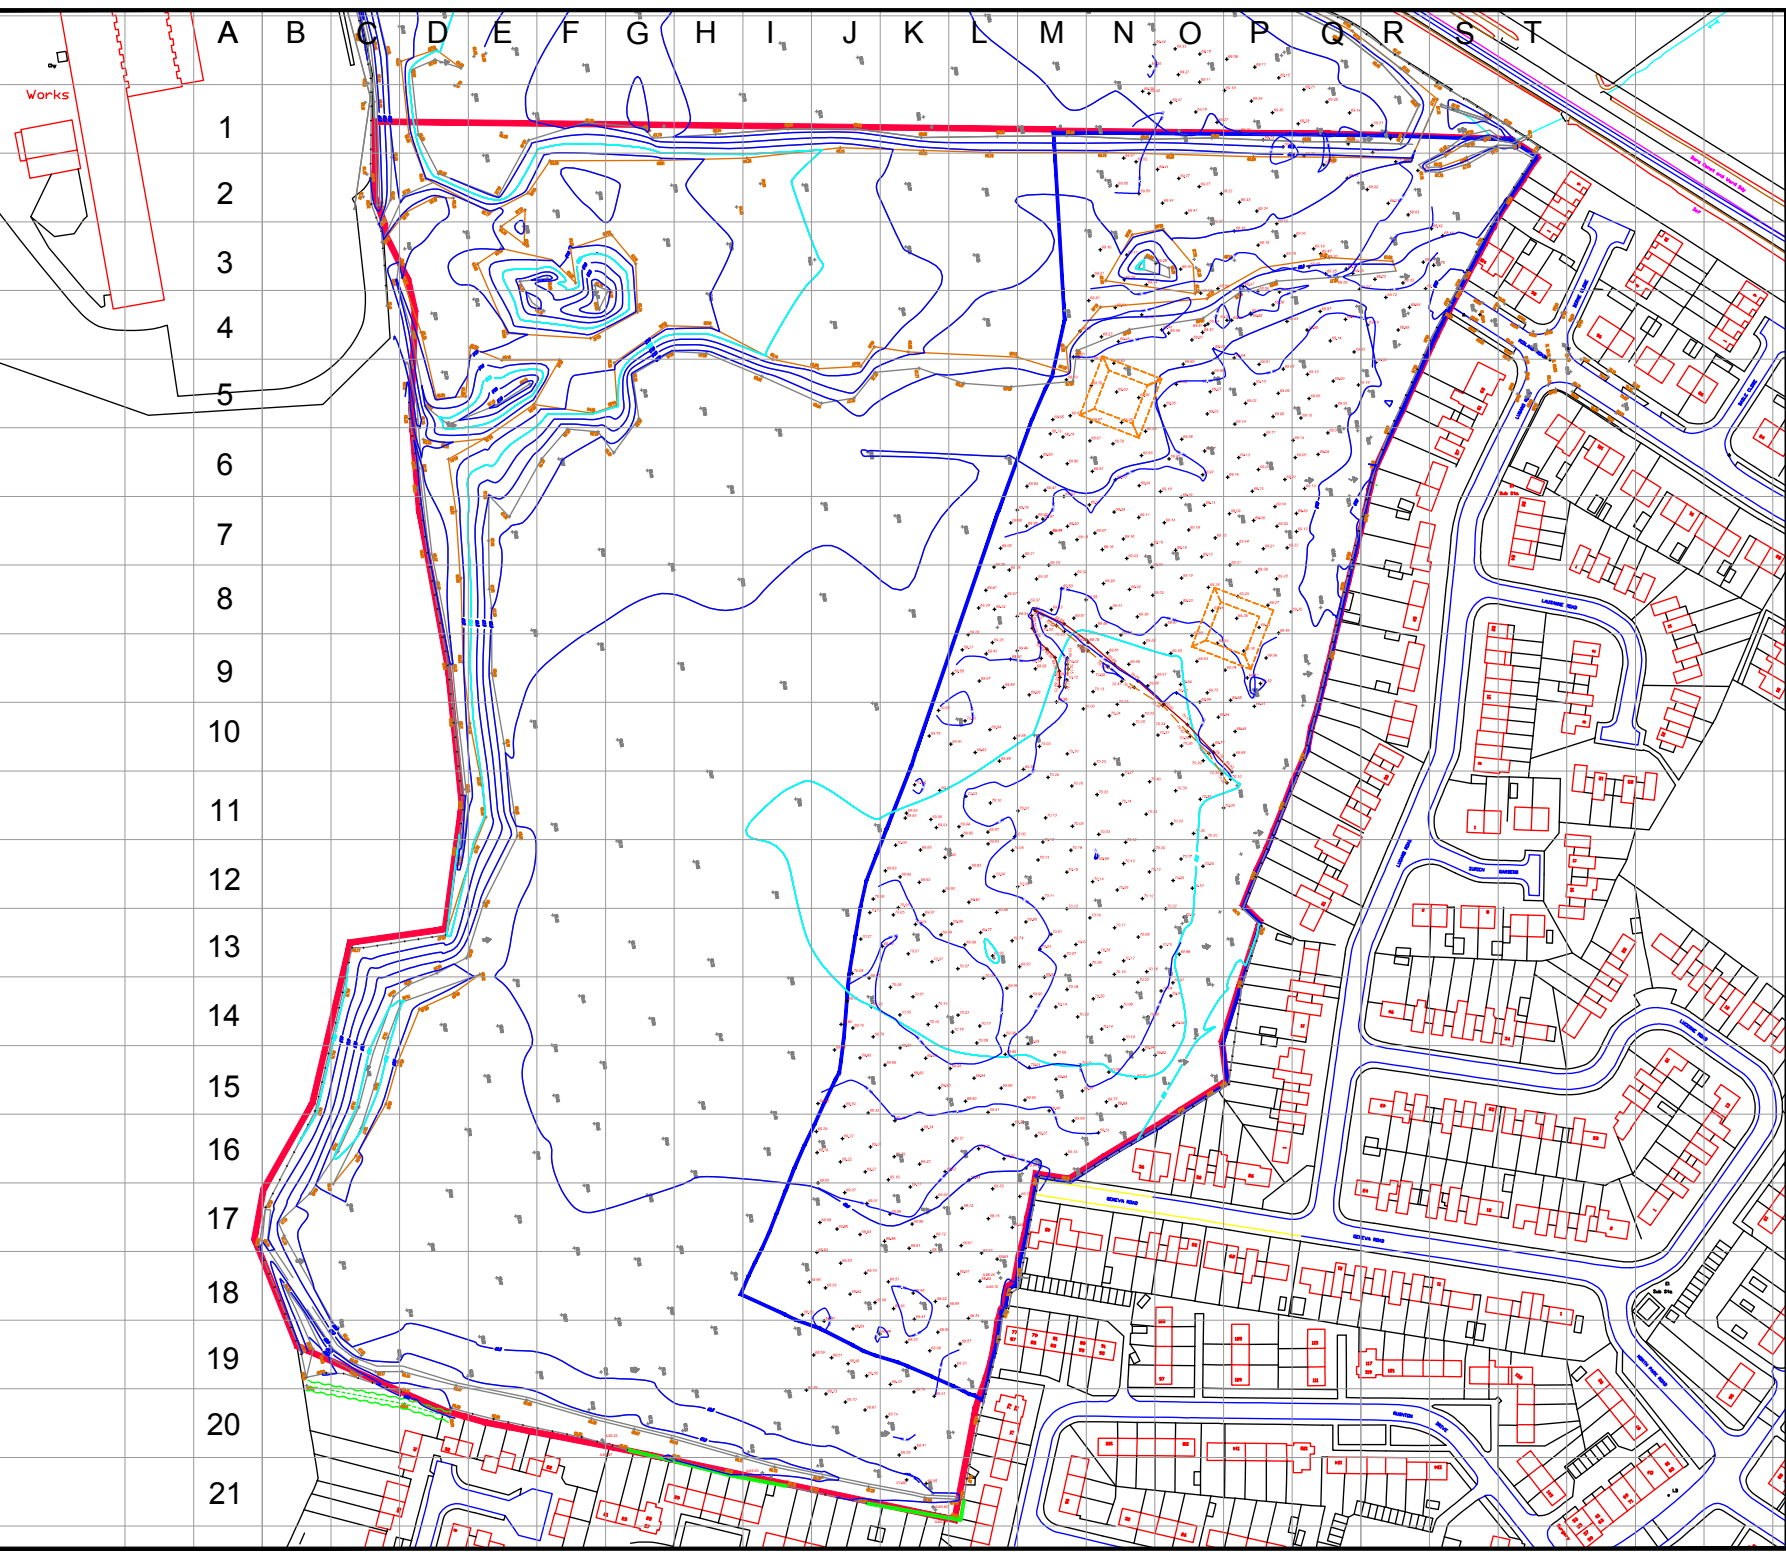

LEGEND:

— Site boundary

A	08.08.17	FIRST ISSUE	HD	KF	GS
REV	DATE	DESCRIPTION	BY	CHD	APR.
Dimensions	Projection	Scale	Orig Size		
m		1:2,000	A3		

Four Ways House,
57 Hilton Street,
Manchester,
M1 2EJ

Tel: +44 (0) 161 236 2757
Fax: +44 (0) 161 236 7029
Email: info@rsk.co.uk
Web: www.rsk.co.uk

CLIENT

PERSIMMON HOMES NORTH WEST

PROJECT


MIDLAND ROAD, BRAMHALL

TITLE

EXISTING TOPOGRAPHICAL
SURVEY PLAN

JOB No.:		DRAWING FILE:	
11216		11216-R01(00)D002A	
BY:	DATE:	CONTRACT NO.	REV:
HD	08.08.17		FIGURE 2 A

Scale 1 : 2,000

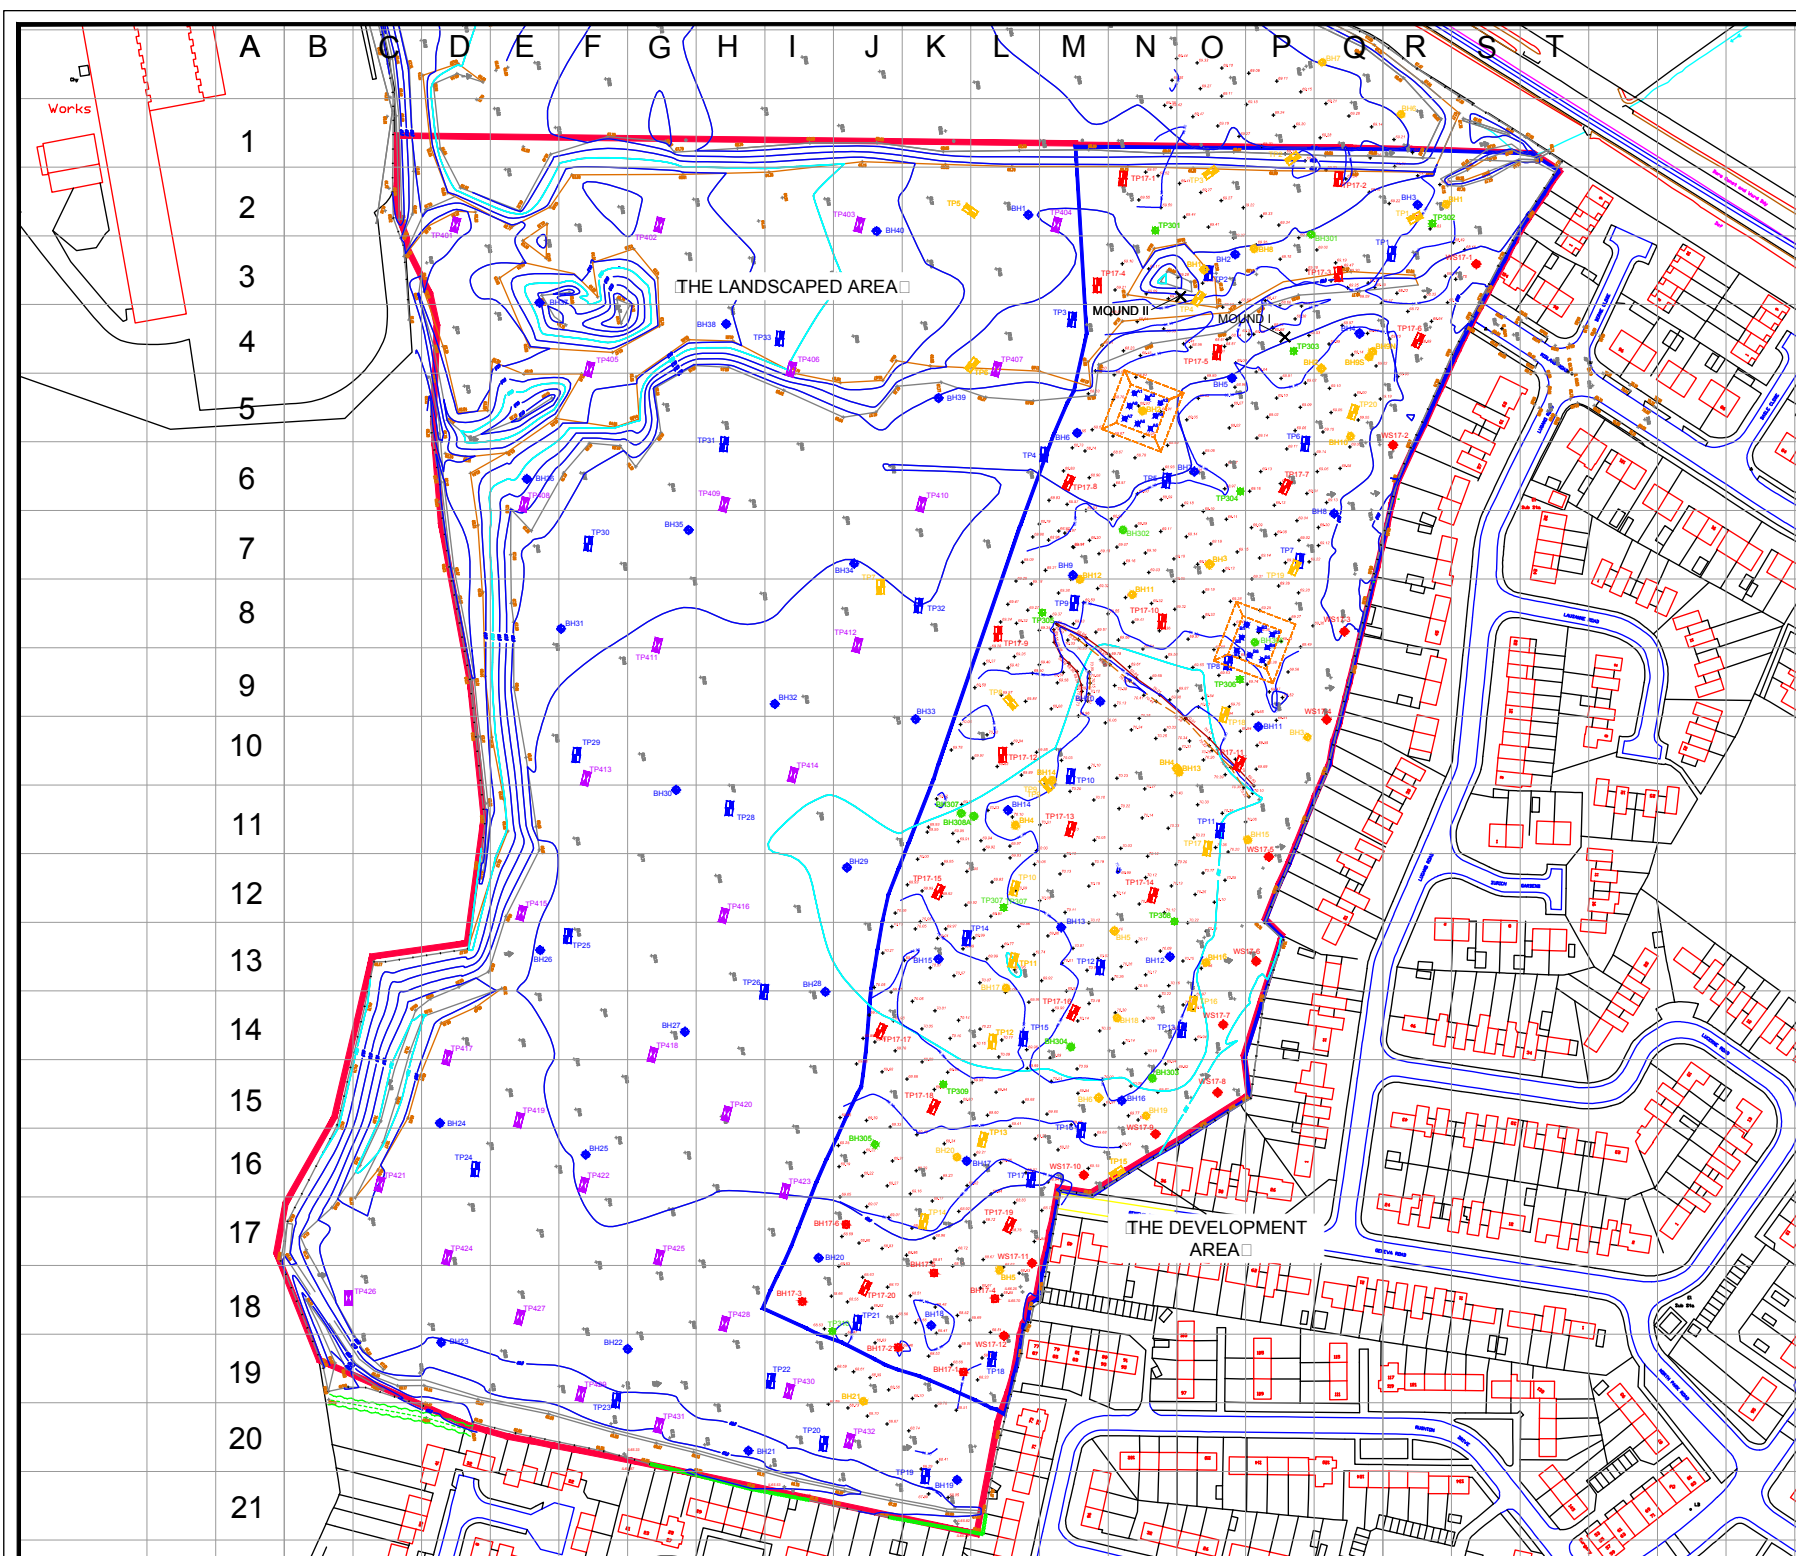

LEGEND:

- TP401 RSK Trial location (2015)
- PW1 RSK Borehole location (2015)
- BH1 RSK Borehole location (No Dec 2013)
- TP1 RSK Trial location (No Dec 2013)
- BH1 Historical Wardell Armstrong borehole location (2004)
- TP1 Historical Wardell Armstrong trial location (2004)
- BH1 Historical Wardell Armstrong borehole location (2000)
- BH1 Historical Wardell Armstrong borehole location (1994)
- TP1 Historical Wardell Armstrong trial location (1994)
- Site boundary
- TP17-1 Proposed RSK Trial location (July/Aug 2017)
- BH17-1 Proposed RSK Borehole location (July/Aug 2017)
- WS17-1 Proposed RSK Windo sample location (July/Aug 2017)
- Development area site boundary

A	08.08.17	FIRST ISSUE	HD	KF	GS
REV	DATE	DESCRIPTION	BY	CHKD	APR.
Dimensions	Projection	Scale	Orig Size		
m		1:2,000	A3		


Four Ways House,
57 Hilton Street,
Manchester,
M1 2EJ

Tel: +44 (0) 161 236 2757
Fax: +44 (0) 161 236 7029
Email: info@rsk.co.uk
Web: www.rsk.co.uk


CLIENT			
PERSIMMON HOMES NORTH WEST			
PROJECT			
MIDLAND ROAD, BRAMHALL			
TITLE			
PROPOSED EXPLORATORY HOLE AND HISTORICAL HOLE LOCATION PLAN			
JOB No:	DRAWING FILE:		
11216	11216-R01(00)D004A		
BY:	DATE:	CONTRACT NO.	REV:
HD	08.08.17		FIGURE 4 A

Scale 1 : 2,000

Drilling Rig

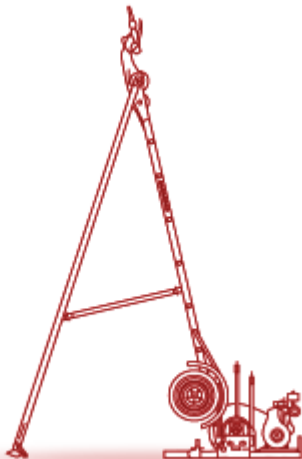

Percussive Sampler

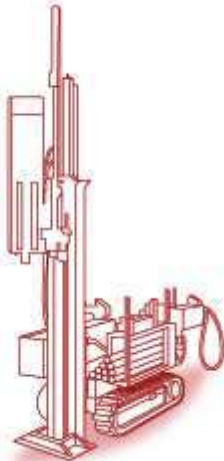

Tracked Excavator

