


# Stanfords VectorMap

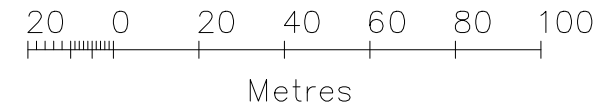

© Crown Copyright 2014

Reproduction in whole or in part is prohibited  
without the prior permission of Ordnance Survey.

MANOR SERVICE STATIONS LTD

CLIENT.

OFFERTON GREEN SERVICE STATION  
OFFERTON GREEN, STOCKPORT

PROJECT.

OS MAP

DRAWING TITLE.

1817.P.105

DRAWING NO.


1:1250


SCALE@A3


**WALKER DESIGN**

UNIT B, FIRST FLOOR, LOSTOCK OFFICE PARK, LYNSTOCK WAY, BOLTON, BL6 4SG  
TELEPHONE: 01204 357822 EMAIL: INFO@WALKER-DESIGN.NET




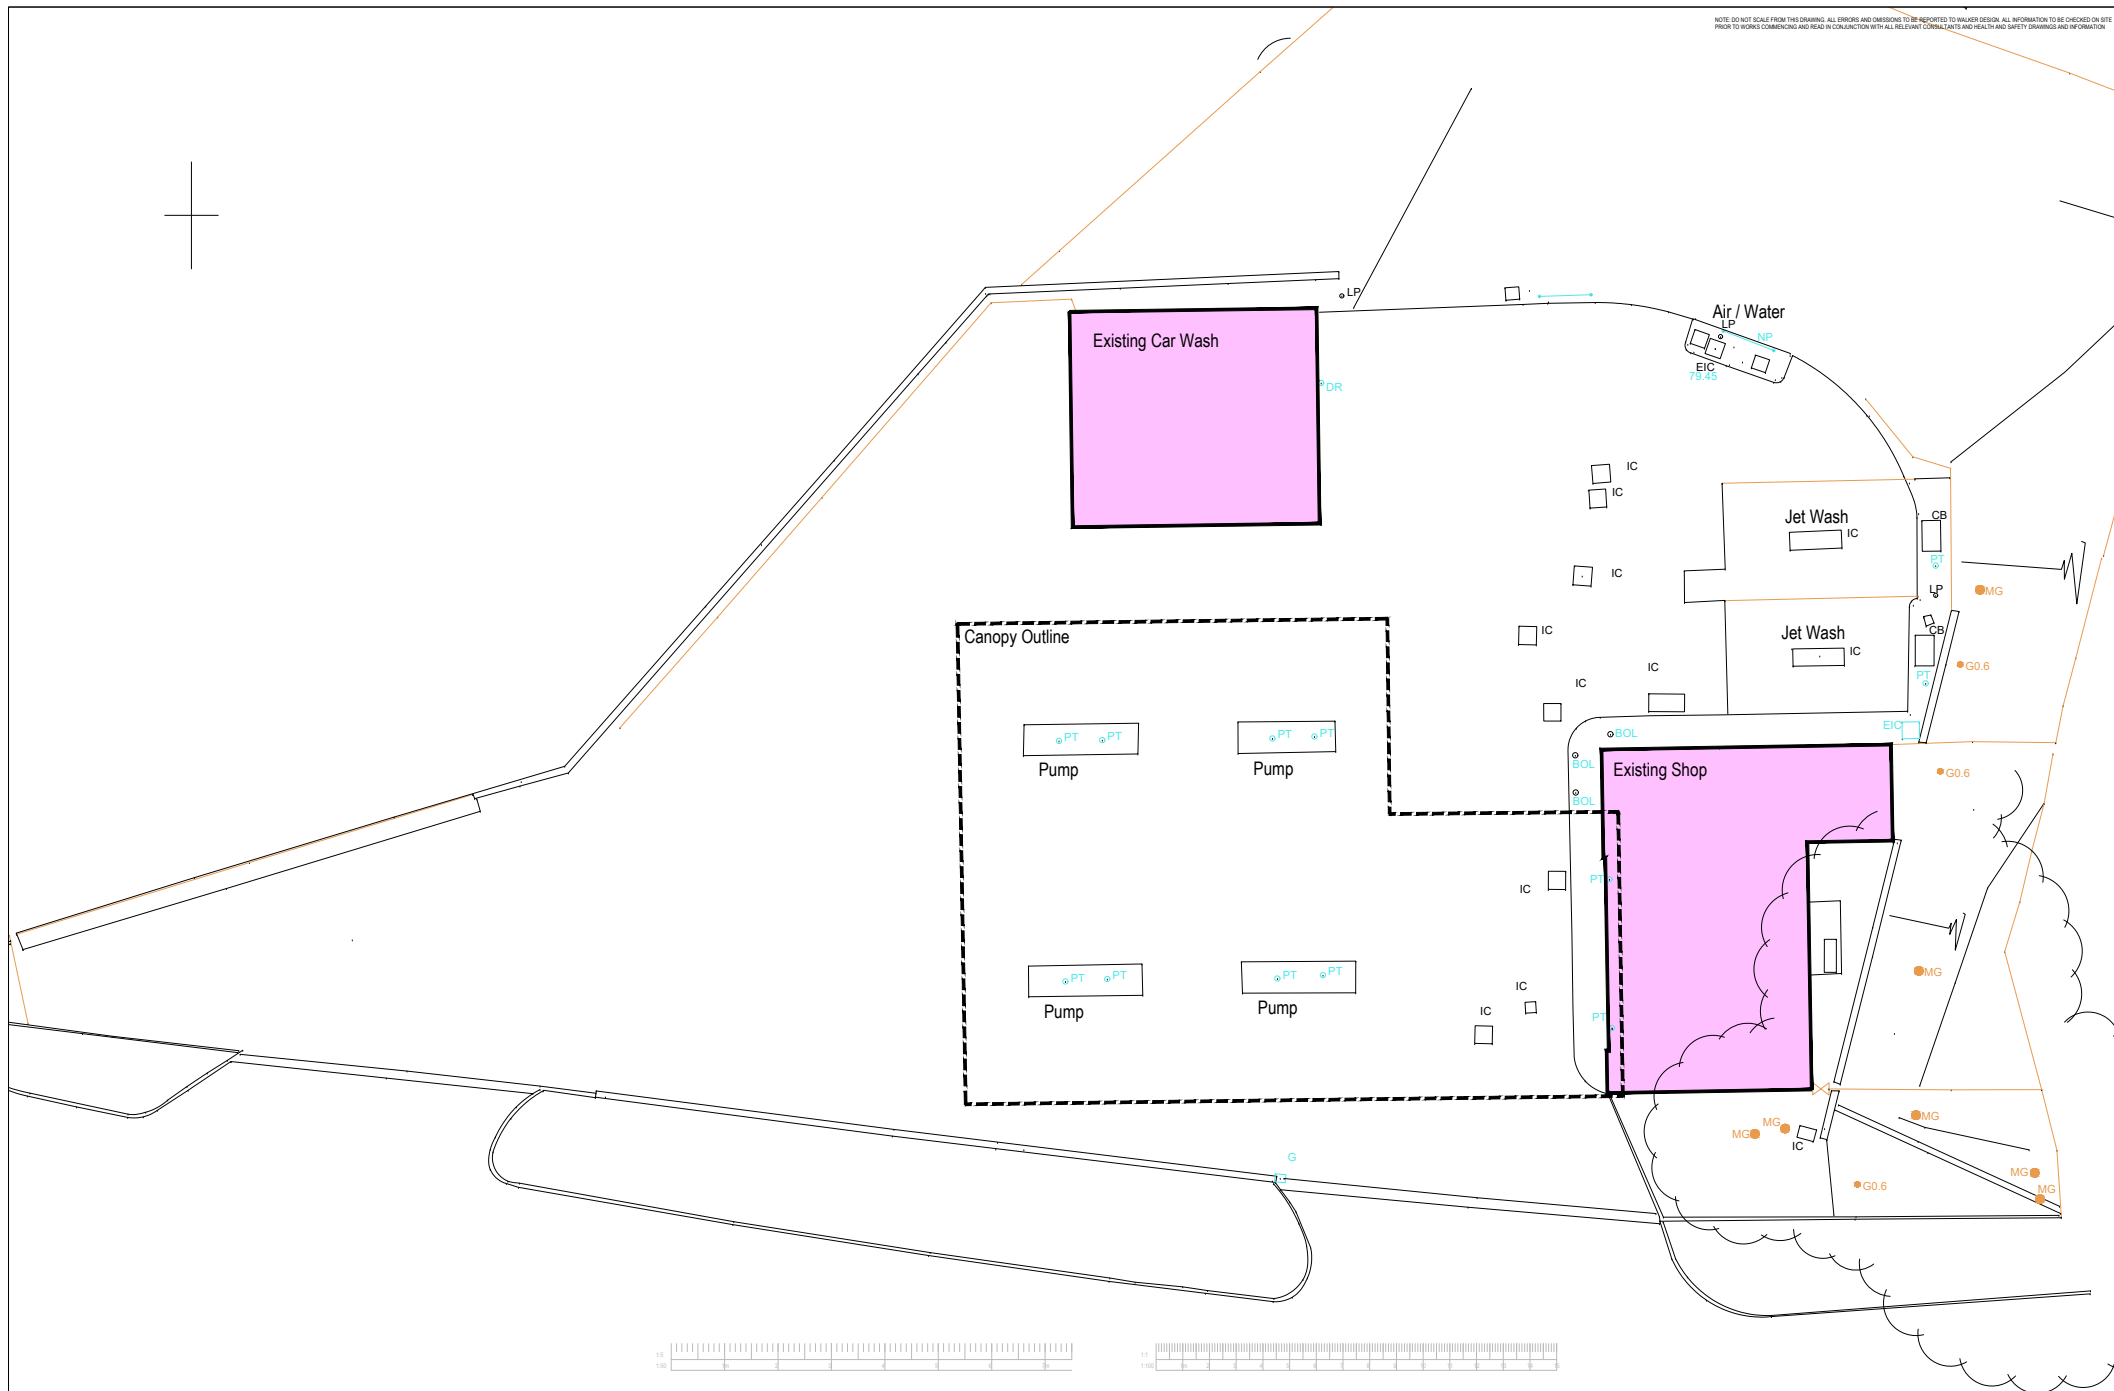

MANOR SERVICE STATION LTD CLIENT	OFFERTON GREEN SERVICE STATION OFFERTONE GREEN, STOCKPORT PROJECT	EXISTING SITE PLAN TITLE	1817.P.101 DRAWING NO.	1:100 SCALE@A1	SW DRAWN	<b>WALKER DESIGN</b> <small>UNIT 8, FIRST FLOOR, LOSTOCK OFFICE PARK, LYNSTOCK WAY, BOLTON, BL6 4SG  TELEPHONE: 01204 357822 EMAIL: INFO@WALKER-DESIGN.NET</small> 
-------------------------------------	---	-----------------------------	---------------------------	-------------------	-------------	---

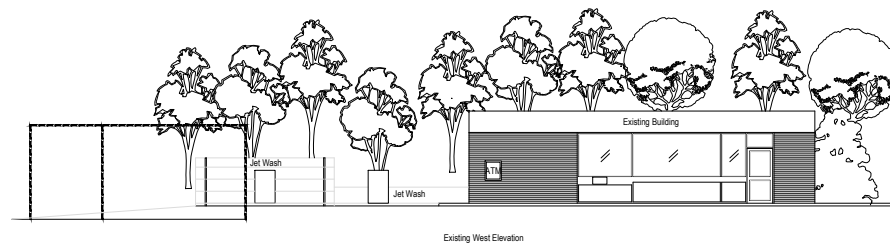

Existing West Elevation

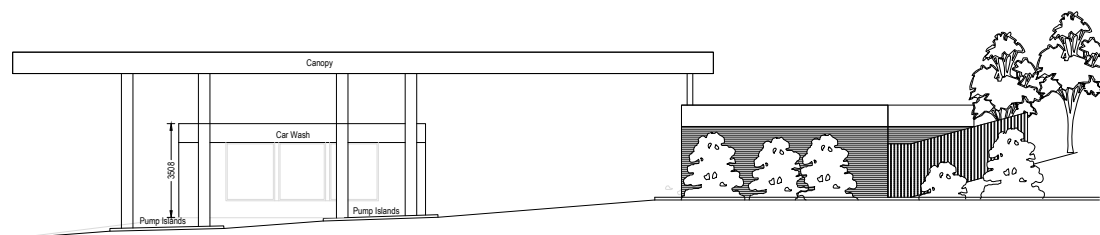


Existing South Elevation




Existing East Elevation



Existing North Elevation

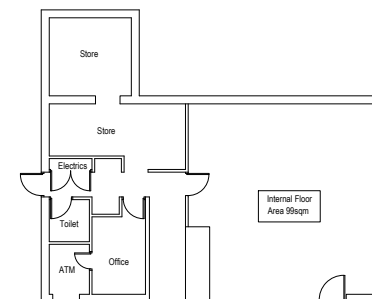

Existing Sales Building Plan

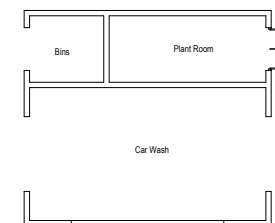

Existing Car Wash Plan



MANOR SERVICE STATION LTD  
CLIENT

OFFERTON GREEN SERVICE STATION  
OFFERTONE GREEN, STOCKPORT  
PROJECT


EXISTING PLANS & ELEVATIONS  
TITLE


1817.P.102  
DRAWING NO.








1:100 SW  
SCALE@A1 DRAWN

**WALKER DESIGN**  
UNIT 8, FIRST FLOOR, LOSTOCK OFFICE PARK, LYNSTOCK WAY, BOLTON, BL6 4GG  
TELEPHONE: 01204 357822 EMAIL: INFO@WALKER-DESIGN.NET



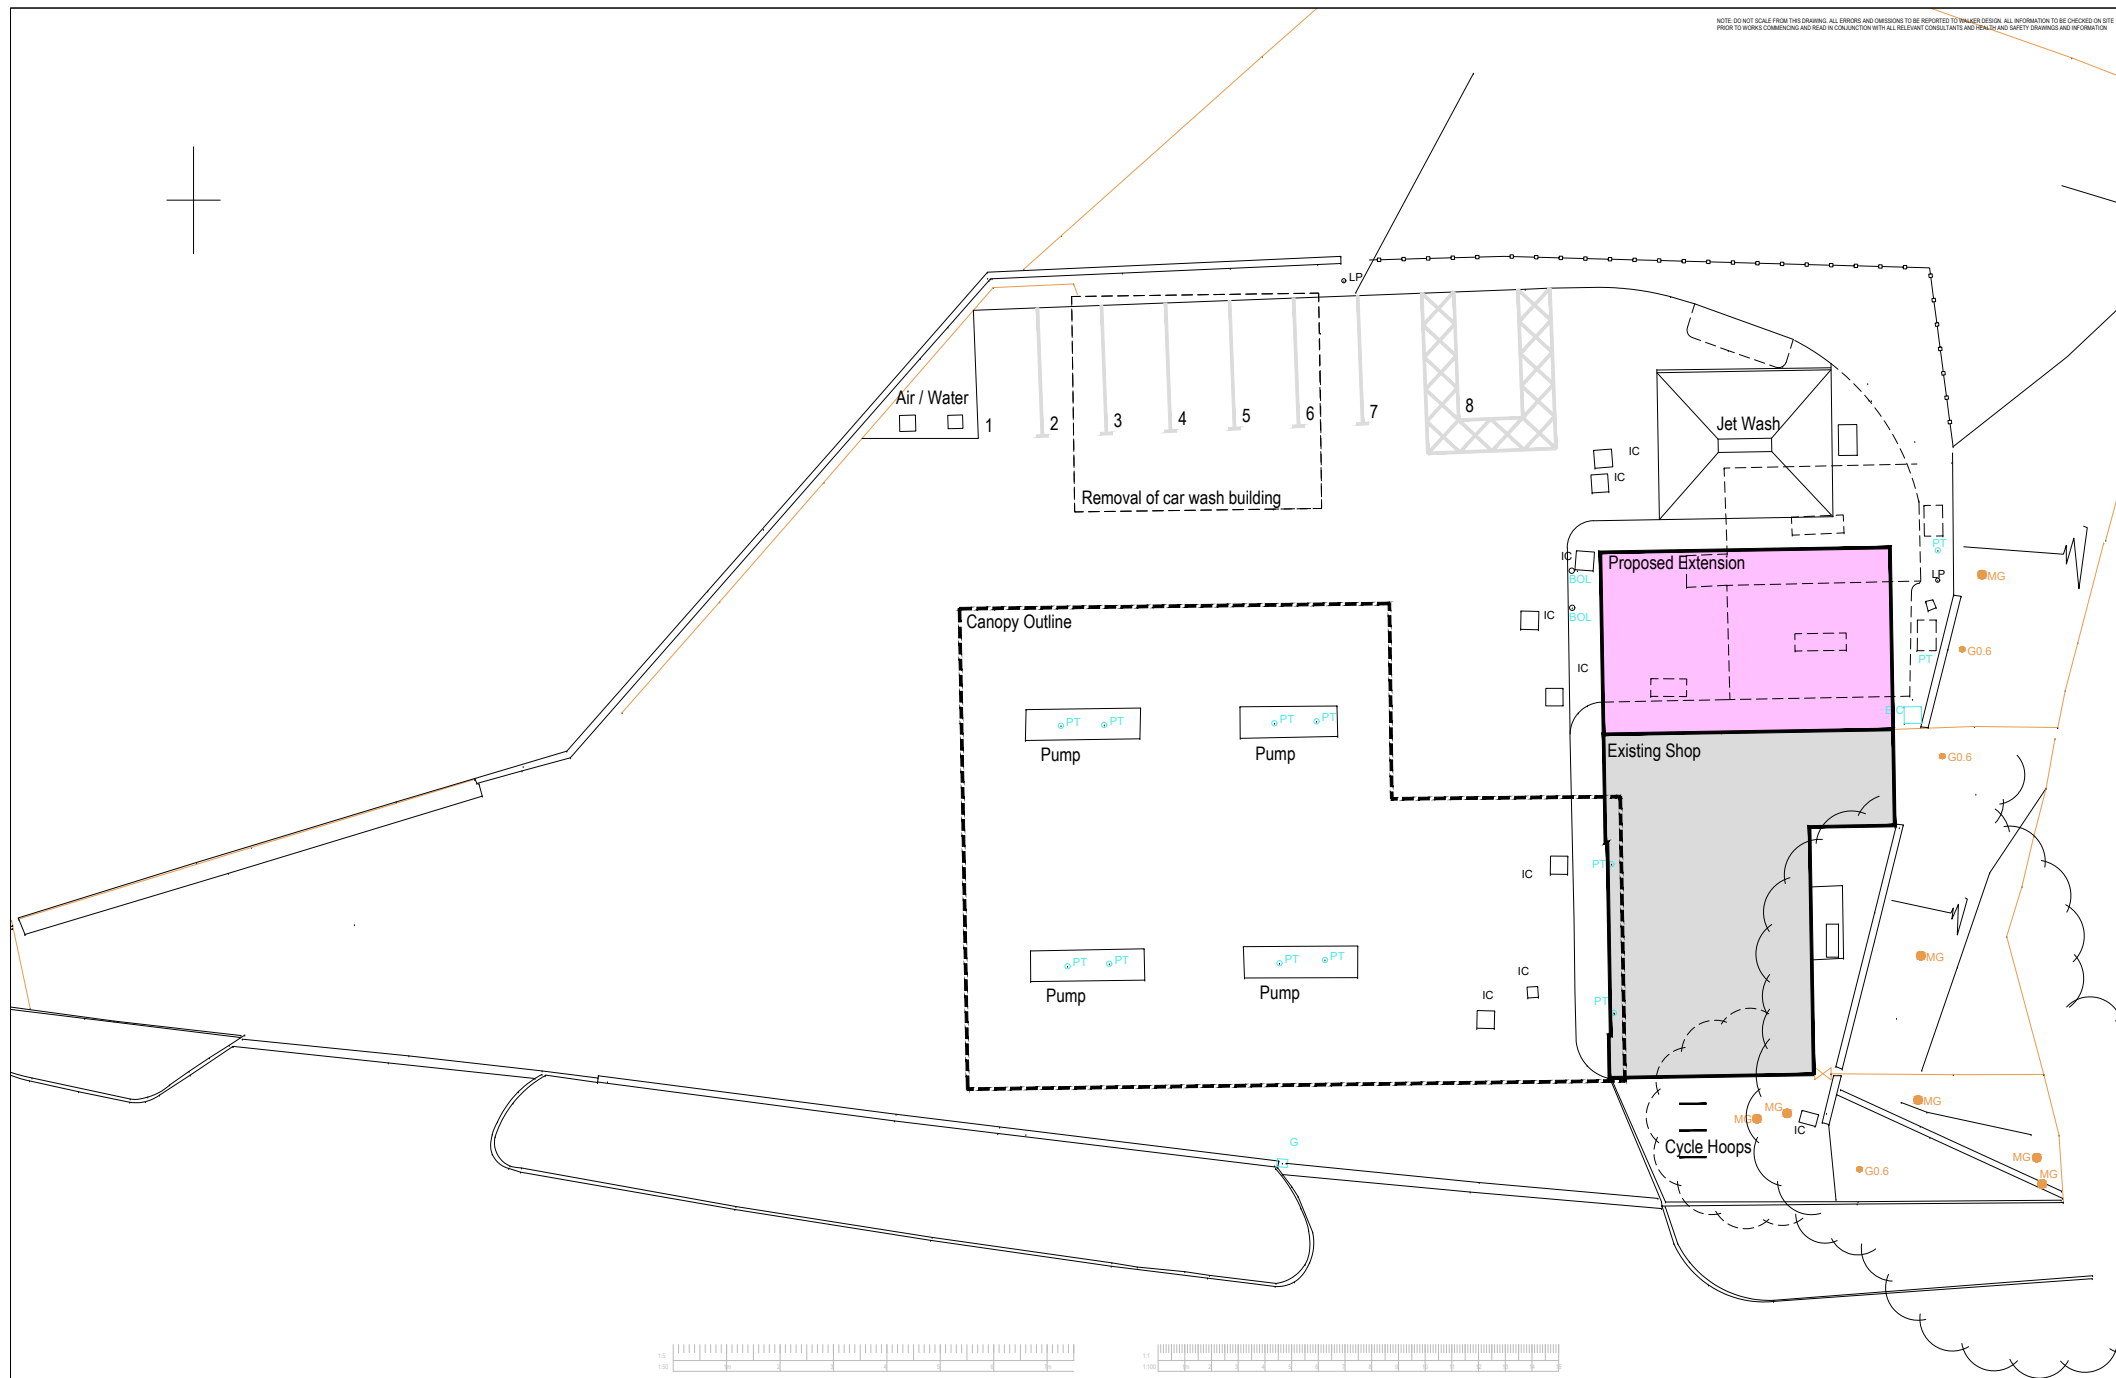

<p>MANOR SERVICE STATION LTD</p> <p>CLIENT</p>	<p>OFFERTON GREEN SERVICE STATION</p> <p>OFFERTON GREEN, STOCKPORT</p> <p>PROJECT</p>	<p>PROPOSED SITE PLAN</p> <p>TITLE</p>	<p>1817.P.103.B</p> <p>DRAWING NO.</p>	<p>1:100</p> <p>SCALE@A1</p> <p>SW</p> <p>DRAWN</p>	<p><b>WALKER DESIGN</b></p> <p>UNIT 8, FIRST FLOOR, LOSTOCK OFFICE PARK, LYNSTOCK WAY, BOLTON, BL6 4GG</p> <p>TELEPHONE: 01204 357822 EMAIL: info@walker-design.net</p> 
--	---	--	--	---	---

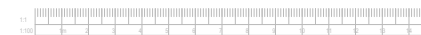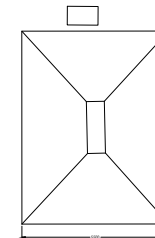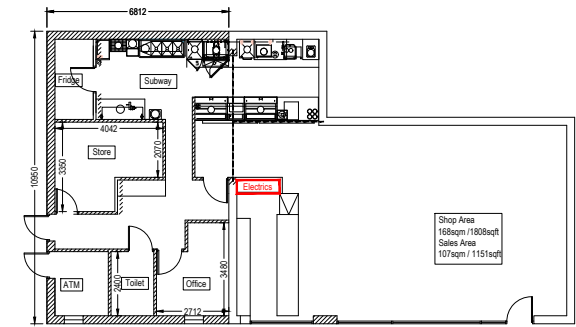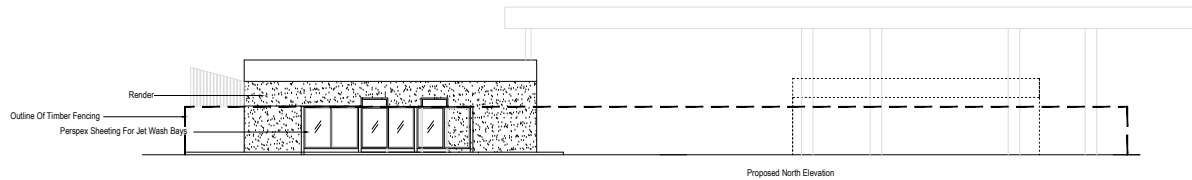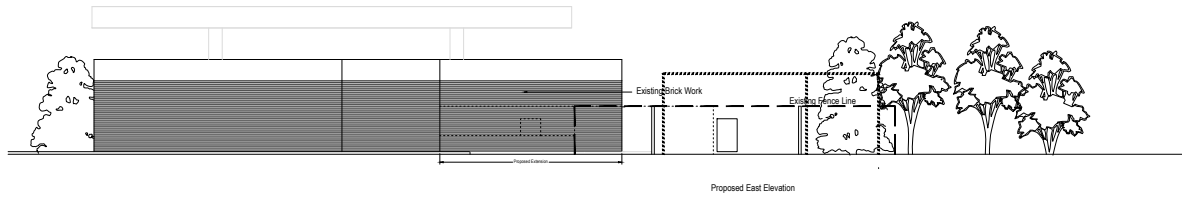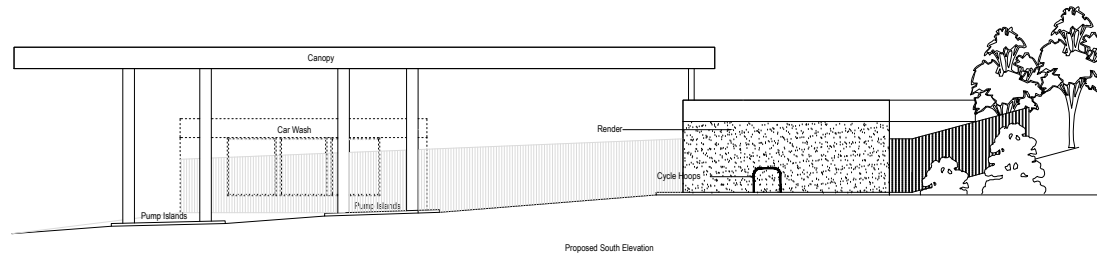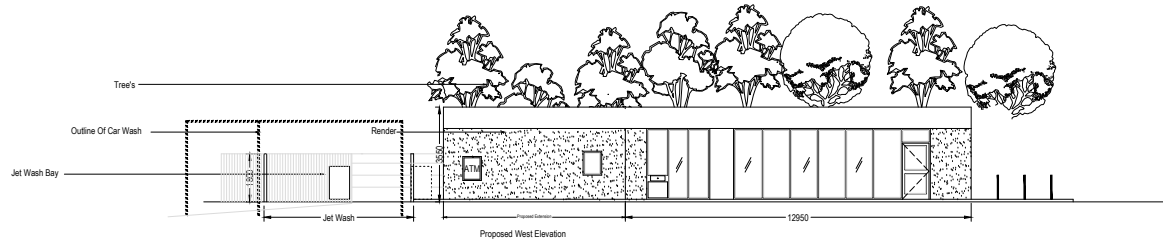

MANOR SERVICE STATION LTD  
CLIENT

OFFERTON GREEN SERVICE STATION  
OFFERTON GREEN, STOCKPORT  
PROJECT

PROPOSED PLANS & ELEVATIONS  
TITLE

1817.P.104.A  
DRAWING NO.

1:100  
SCALE@A1  
SW  
DRAWN

**WALKER DESIGN**  
UNIT 8, FIRST FLOOR, LOSTOCK OFFICE PARK, LYNSTOCK WAY, BOLTON, BL6 4EG  
TELEPHONE: 01204 357822 EMAIL: INFO@WALKER-DESIGN.NET