


This map is reproduced from Ordnance Survey material with the permission of Ordnance Survey on behalf of the Controller of Her Majesty's Stationery Office. © Crown copyright. Unauthorised reproduction infringes Crown copyright and may lead to prosecution or civil proceedings. Stockport Metropolitan Borough Council 100019571 2017

- KEY
- Proposed Road Markings
 - New Highway Layout
 - Proposed No Waiting At Any Time
 - Proposed Resident Permit Holder Parking
 - Proposed Prohibition of Entry
 - Proposed One Way Moving Order

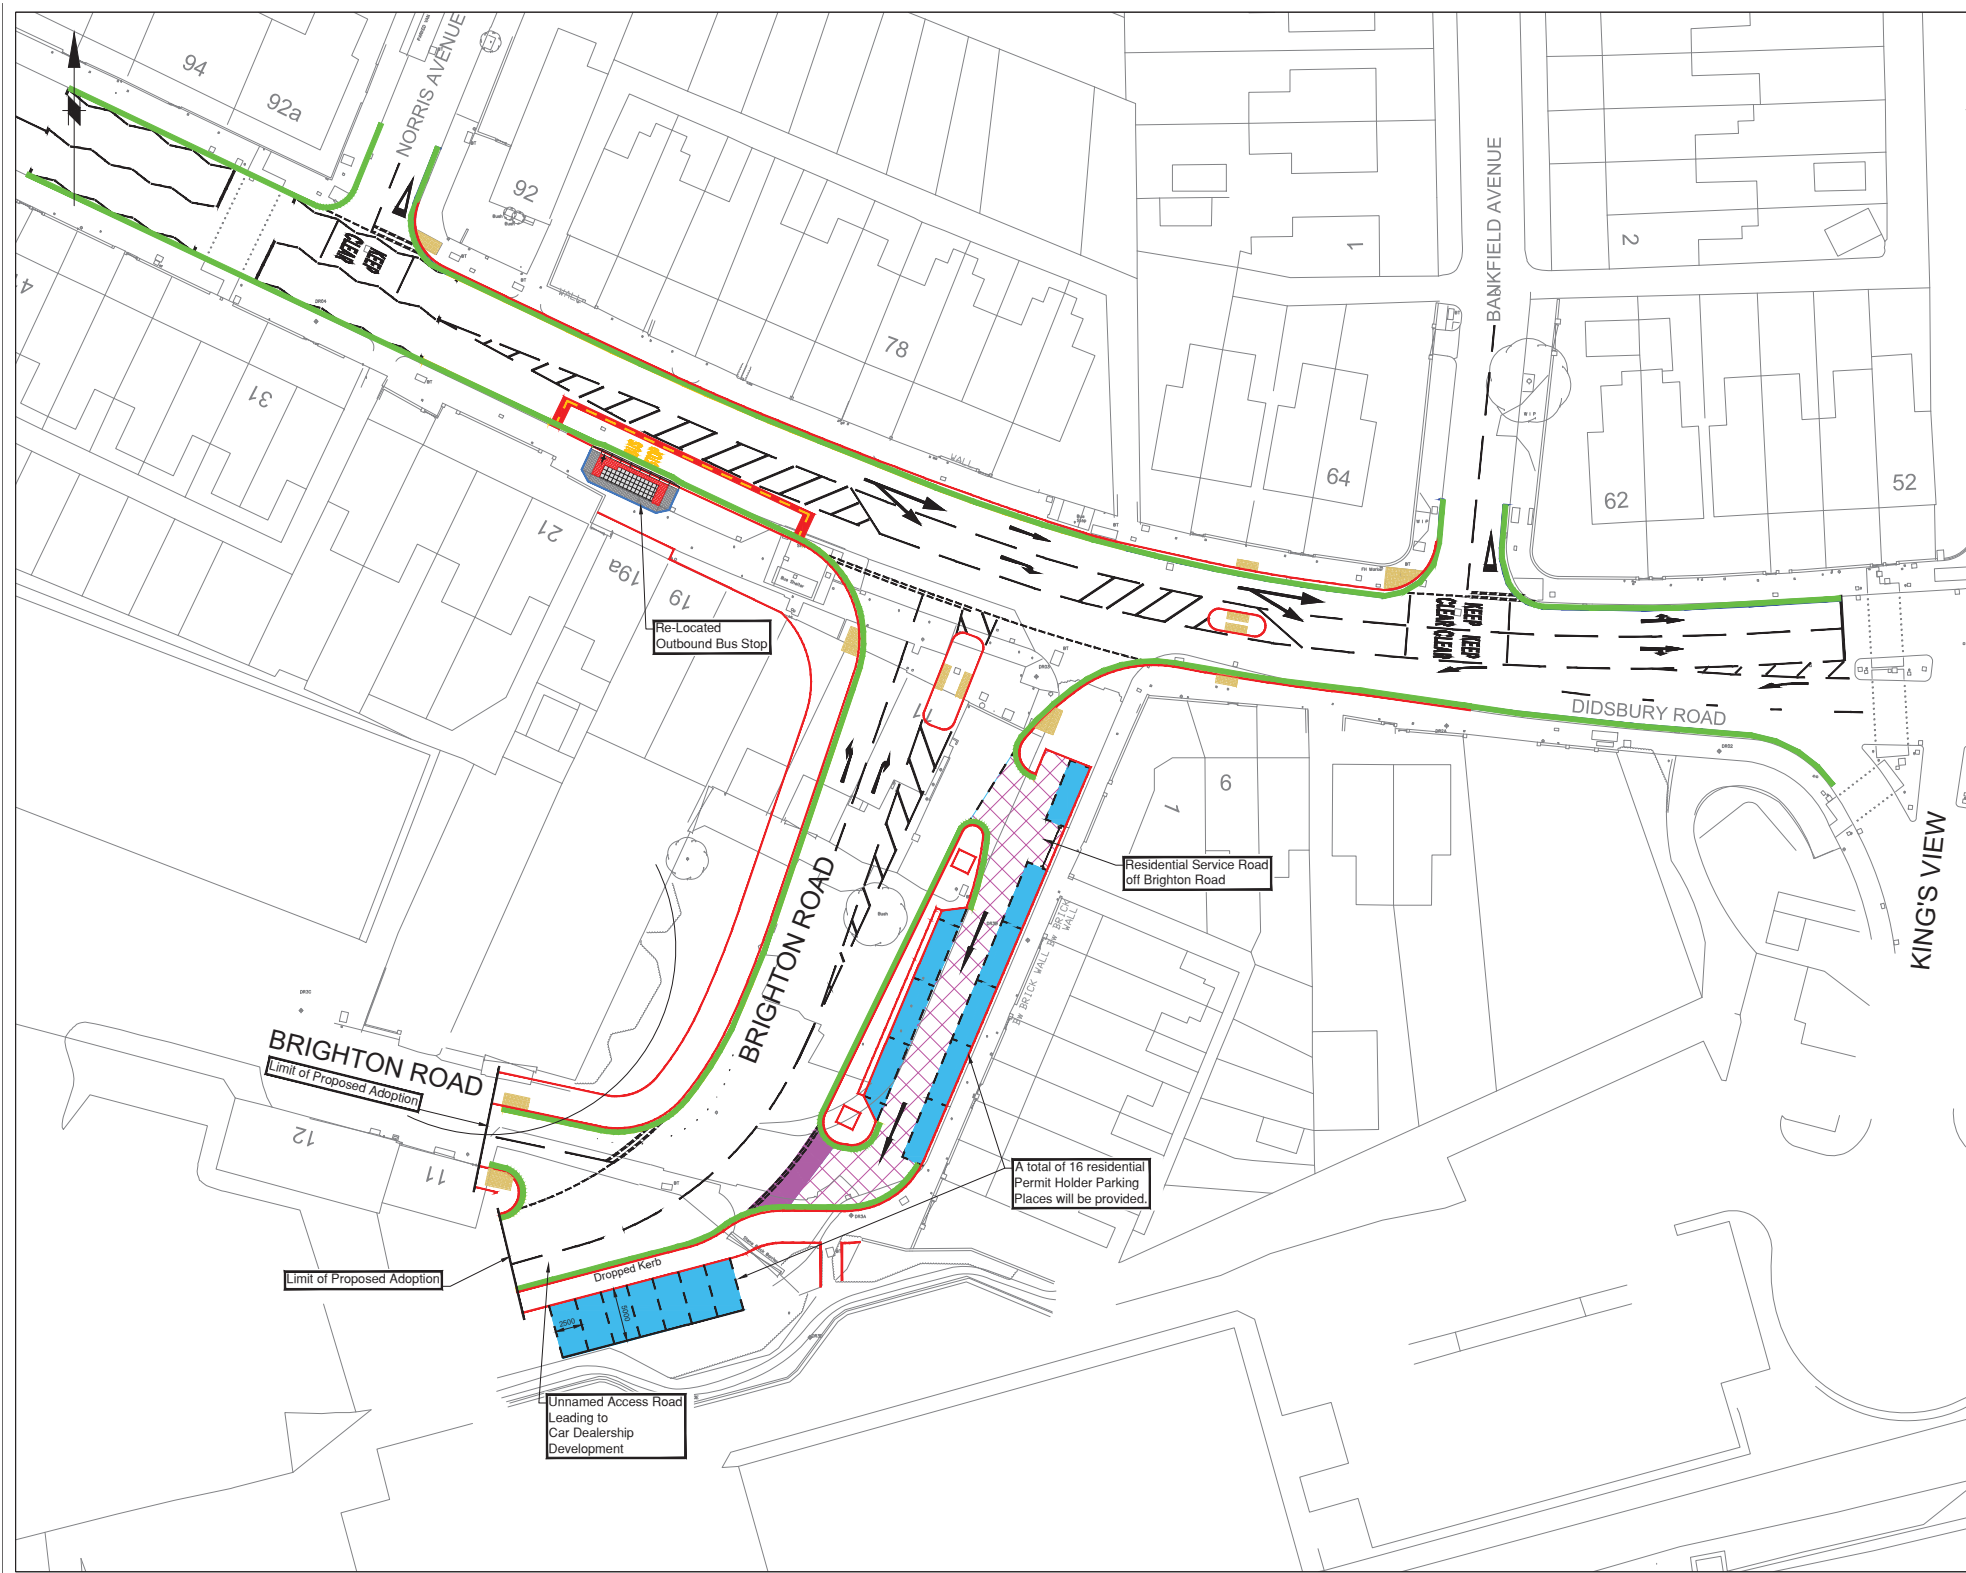

Rev.	Drawn	Checked	Date	Revision Details
AMENDMENTS				



S278 DIDSBURY ROAD / BRIGHTON ROAD			
Drawing Title PROPOSED TRAFFIC REGULATION ORDERS			
Drawn JY	Engineer SL	Checked —	Approved —
Date 11/18	Date 11/18	Date 11/18	Date 11/18
Size A1	Scale 1:250	Drawing No. D/5079/1200/101	