



This map is reproduced from Ordnance Survey material with the permission of Ordnance Survey on behalf of the Controller of Her Majesty's Stationery Office © Crown copyright. Unauthorised reproduction infringes Crown copyright and may lead to prosecution or civil proceedings. Stockport Metropolitan Borough Council 100019571 2015

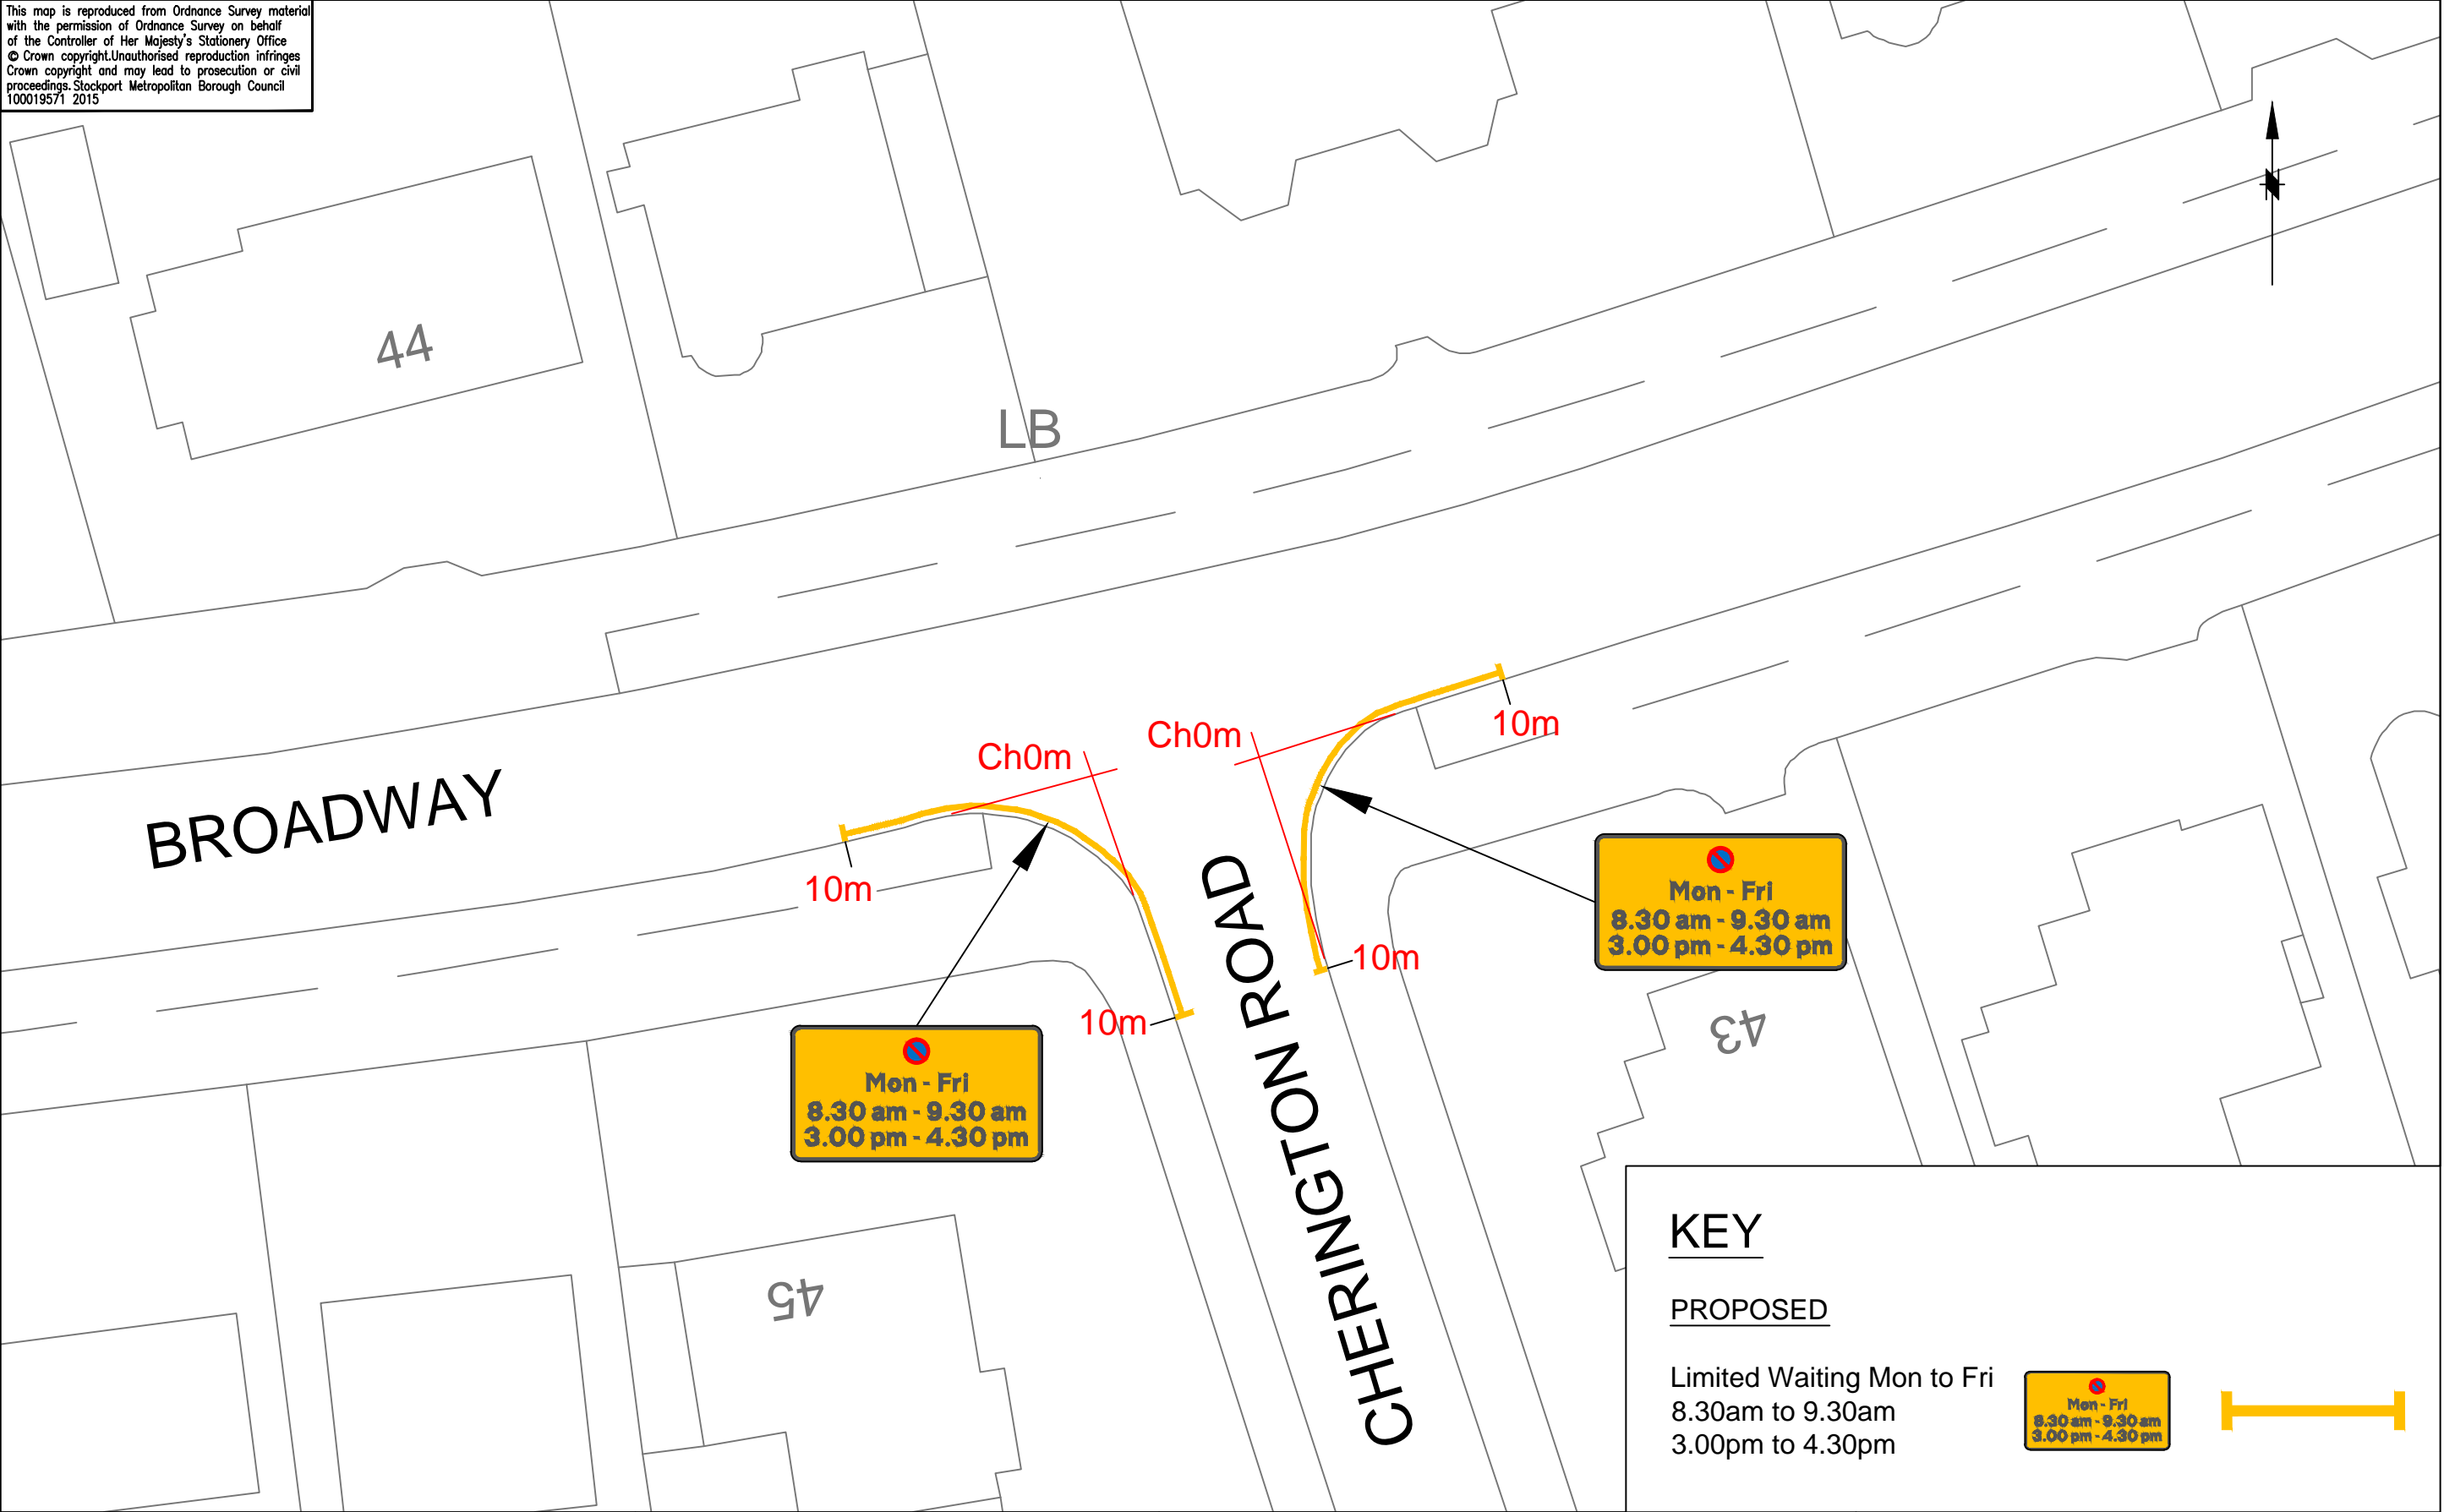

 <div>STOCKPORT METROPOLITAN BOROUGH COUNCIL</div> <div>STOPFORD HOUSE STOCKPORT SK1 3XE Tel : 0161 474 Fax : 0161</div> <div>CORPORATE DIRECTORATE PLACE</div>	AMENDMENTS					JOB TITLE		Filename			
	DRAWN	CHECKED	DATE	No	AMENDMENT	Broadway / Cherington Road , Cheadle		Drawn	Engineer	Checked	Approved
						DRAWING TITLE		CP	CP	EPS	EPS
						Proposed TRO - 'Limited Waiting'		Date	Date	Date	Date
								27/12/2018	27/12/2018	27/12/2018	27/12/2018
								Scale			
							1:250				
							Drawing No.				Revision
							NM8-5035-02				