


This map is reproduced from Ordnance Survey material with the permission of Ordnance Survey on behalf of the Controller of Her Majesty's Stationery Office © Crown copyright. Unauthorised reproduction infringes Crown copyright and may lead to prosecution or civil proceedings. Stockport Metropolitan Borough Council 100019571 2015

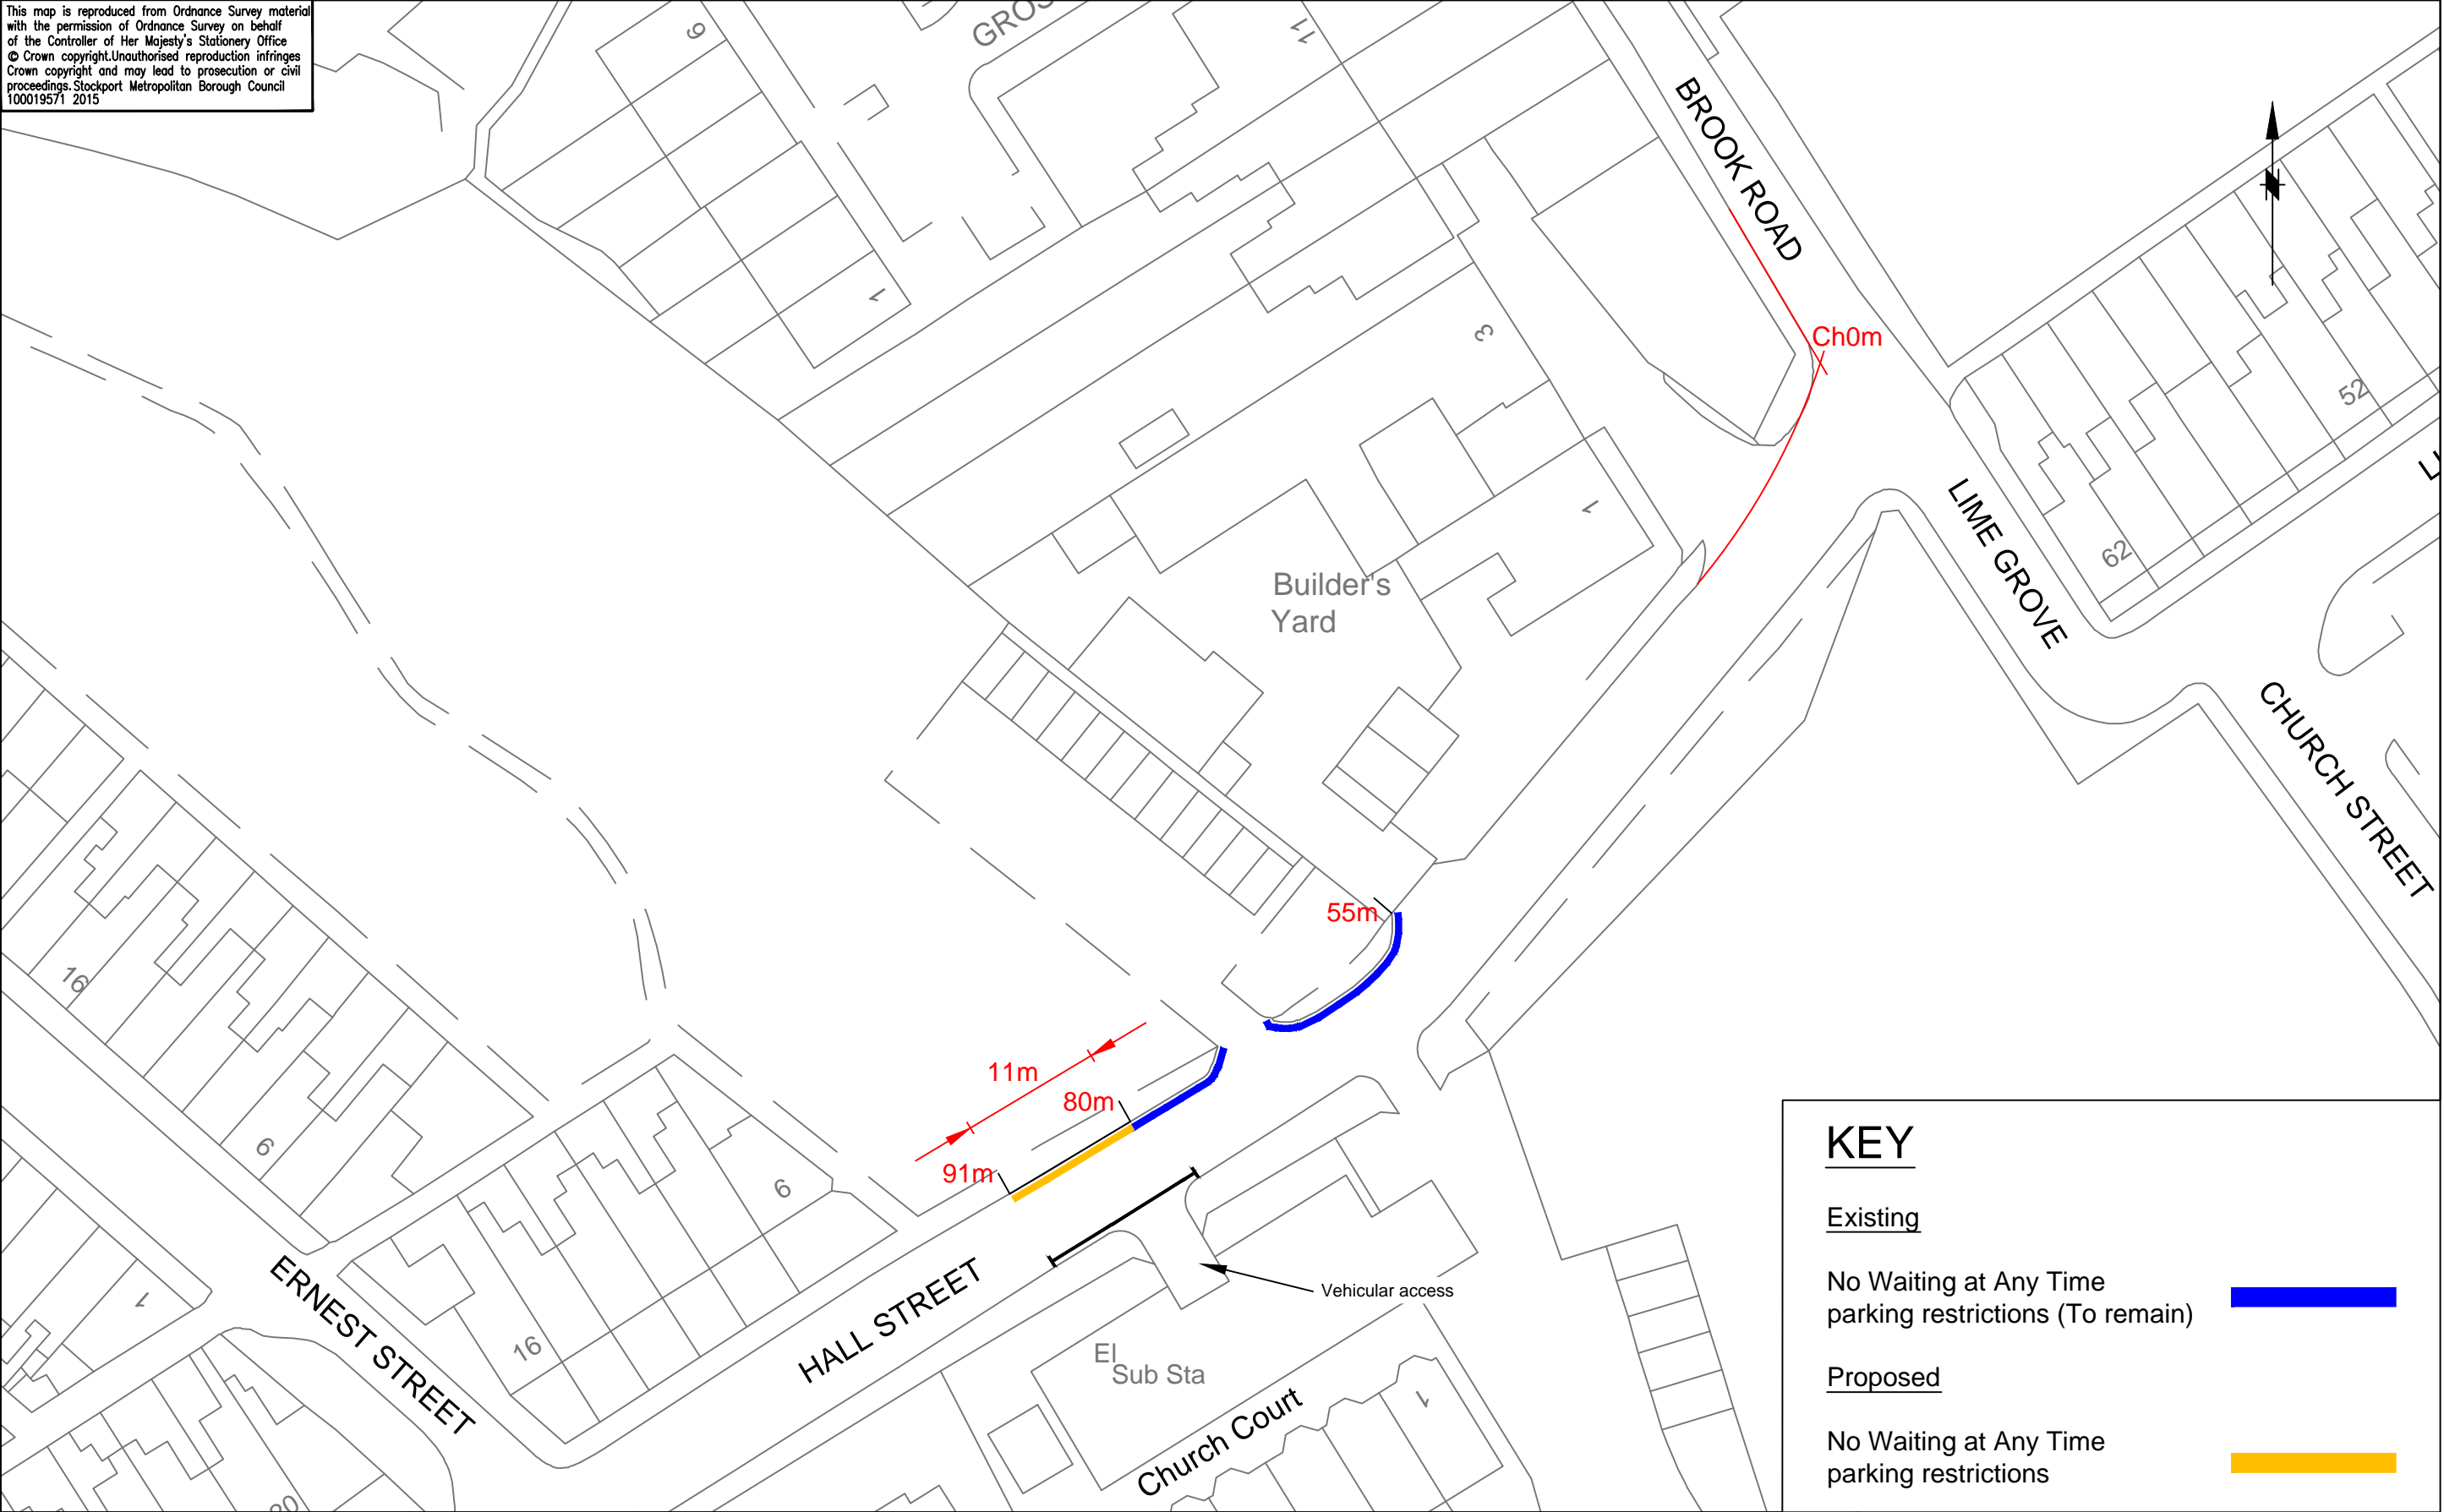

KEY

Existing

No Waiting at Any Time
parking restrictions (To remain)



Proposed

No Waiting at Any Time
parking restrictions



STOCKPORT
METROPOLITAN BOROUGH COUNCIL

STOPFORD HOUSE
STOCKPORT SK1 3XE
Tel : 0161 474
Fax : 0161

CORPORATE DIRECTORATE
PLACE

AMENDMENTS

DRAWN	CHECKED	DATE	No	AMENDMENT

JOB TITLE

Hall Street, Cheadle

DRAWING TITLE

Proposed Waiting Restrictions Layout

Filename

Drawn CP	Engineer CP	Checked EPS	Approved EPS
Date 04/07/18	Date 04/07/18	Date 04/07/18	Date 04/07/18

Scale
1:250

Drawing No.
NM8-5053-01

Revision