



This map is reproduced from Ordnance Survey material with the permission of Ordnance Survey on behalf of the Controller of Her Majesty's Stationery Office © Crown copyright. Unauthorised reproduction infringes Crown copyright and may lead to prosecution or civil proceedings. Stockport Metropolitan Borough Council 100019571 2015

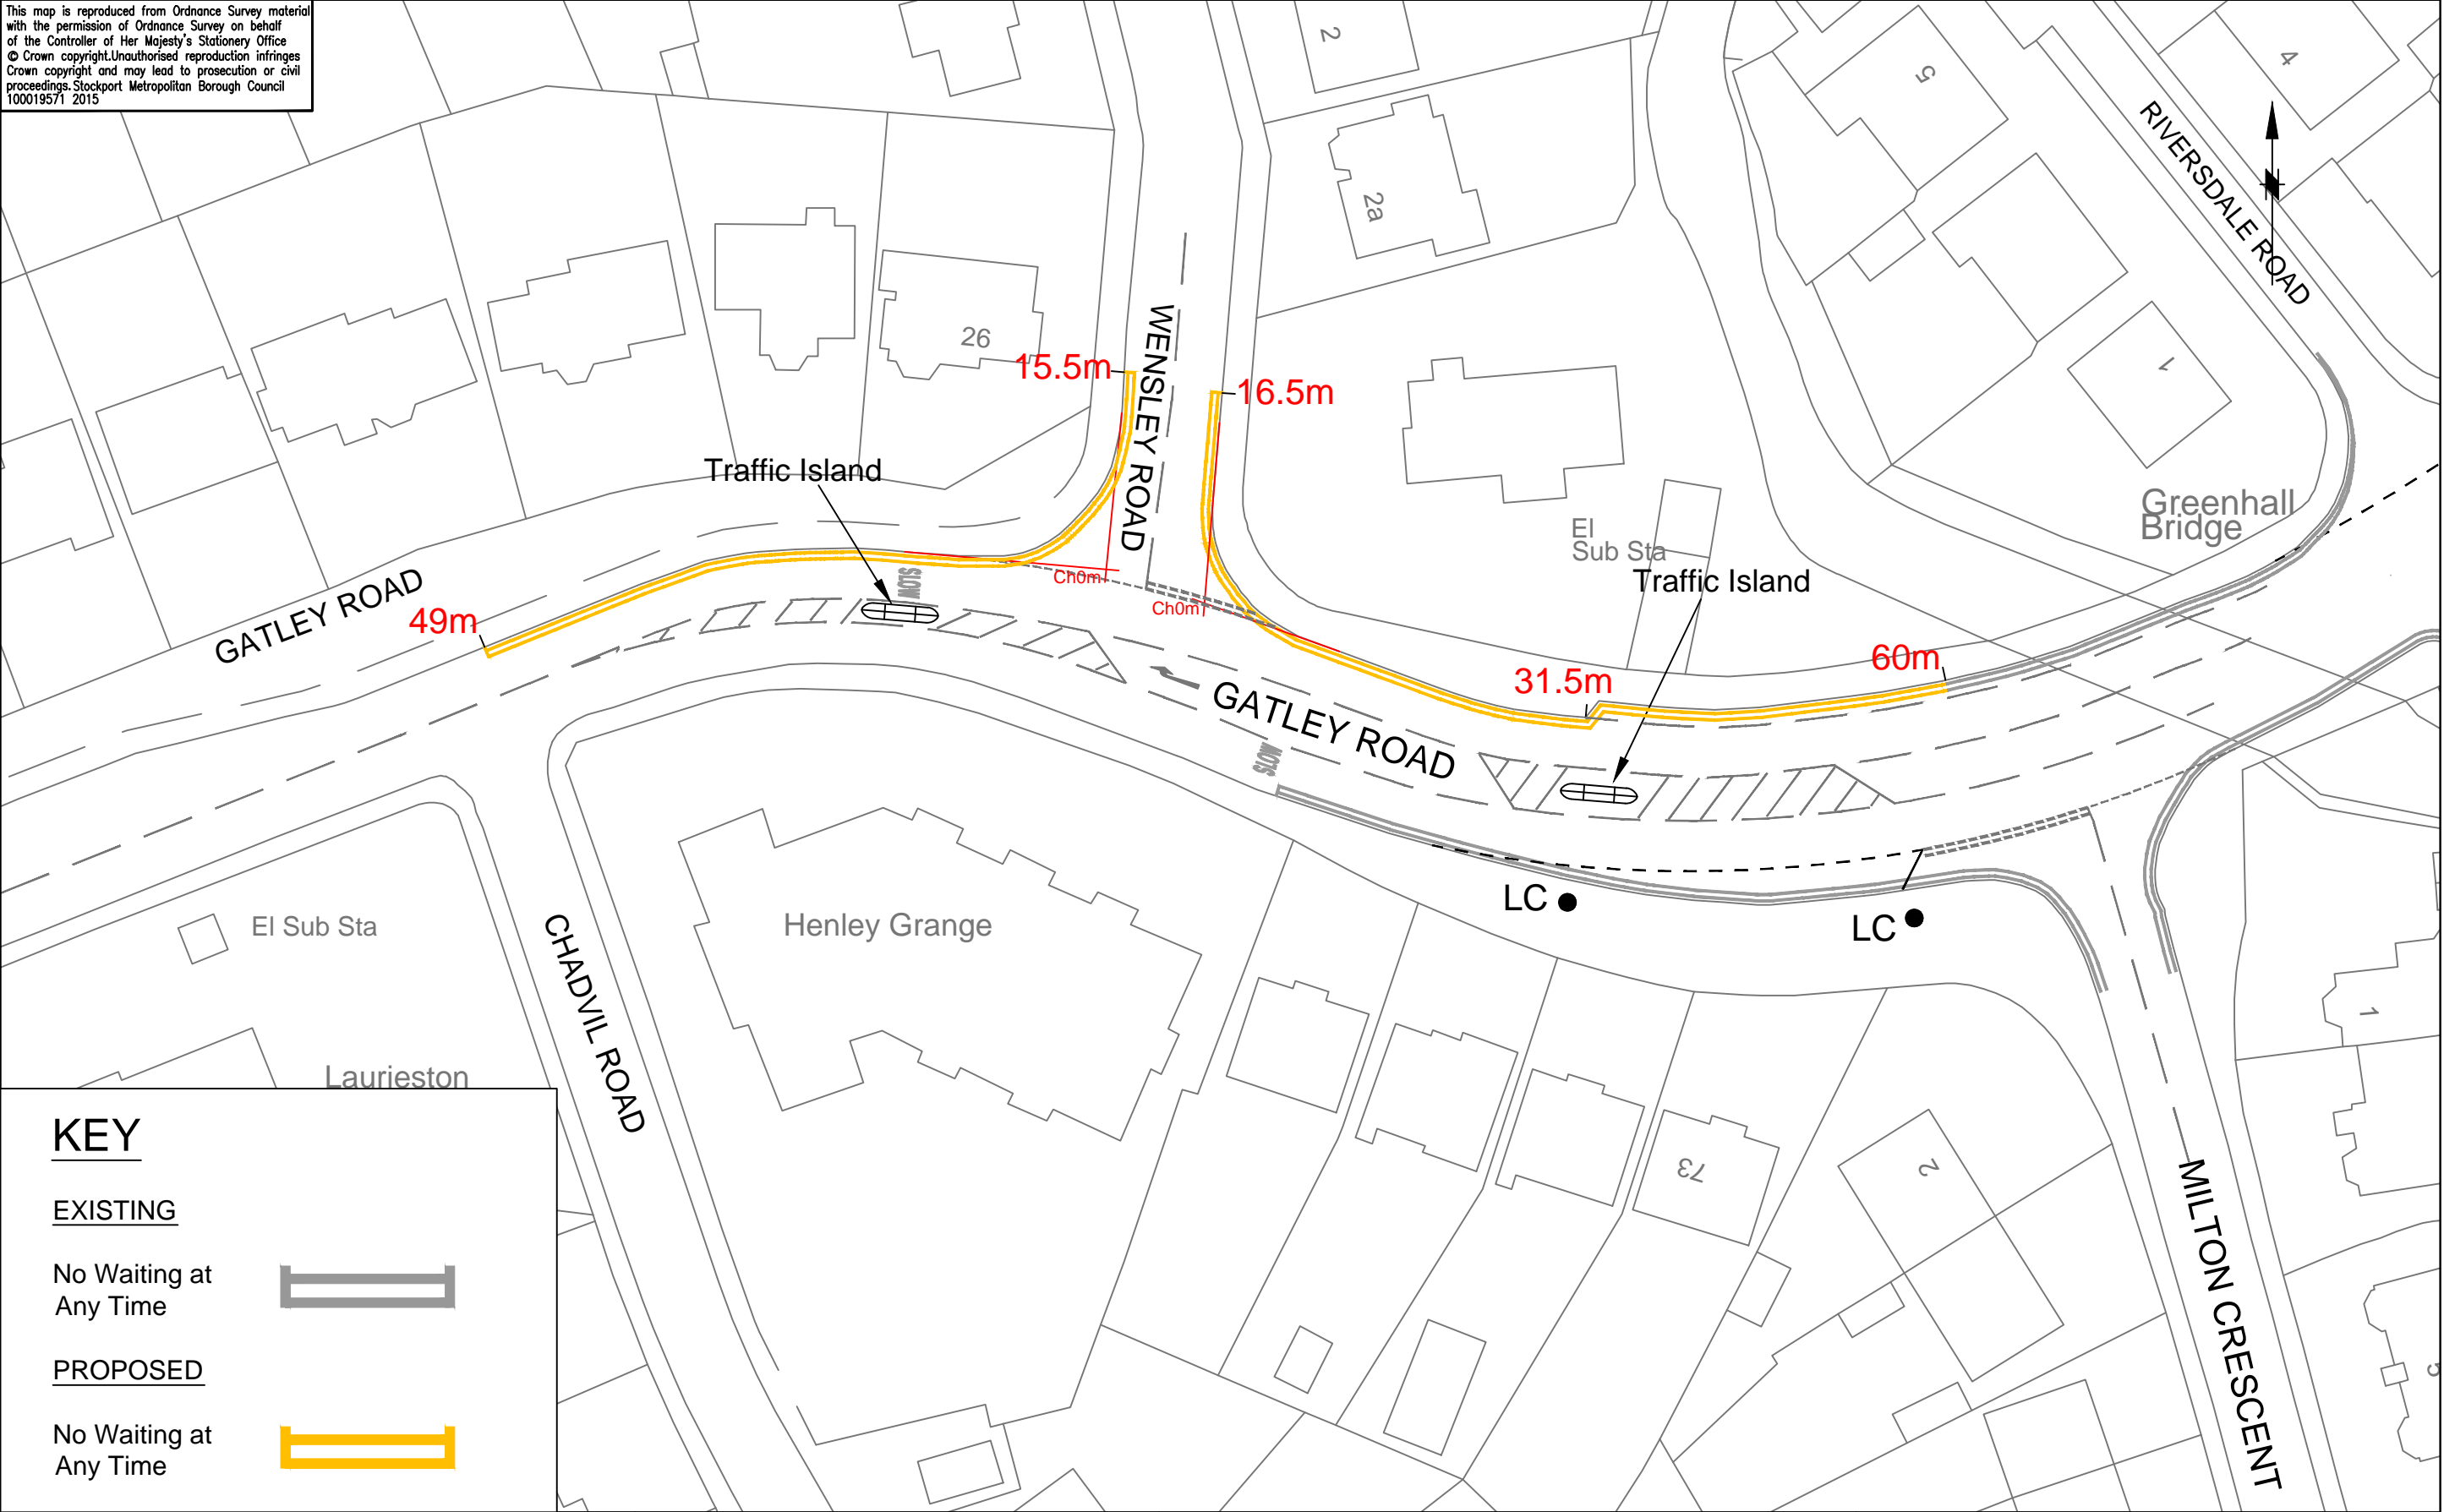

 <div>STOCKPORT METROPOLITAN BOROUGH COUNCIL</div> <div>STOPFORD HOUSE STOCKPORT SK1 3XE Tel : 0161 474 Fax : 0161</div> <div>CORPORATE DIRECTORATE PLACE</div>	AMENDMENTS					JOB TITLE		Filename			
	DRAWN	CHECKED	DATE	No	AMENDMENT	Gatley Road / Wensley Road , Cheadle		Drawn	Engineer	Checked	Approved
						DRAWING TITLE		CP	CP	EPS	EPS
								Date	Date	Date	Date
								09/05/2018	09/05/2018	09/05/2018	09/05/2018
					Proposed TRO - 'No Waiting at Any Time'		Scale				
							1:500				
							Drawing No.		Revision		
							NM8-5034-01				