


This map is reproduced from Ordnance Survey material with the permission of Ordnance Survey on behalf of the Controller of Her Majesty's Stationery Office
© Crown copyright. Unauthorised reproduction infringes Crown copyright and may lead to prosecution or civil proceedings. Stockport Metropolitan Borough Council
100019571 2015

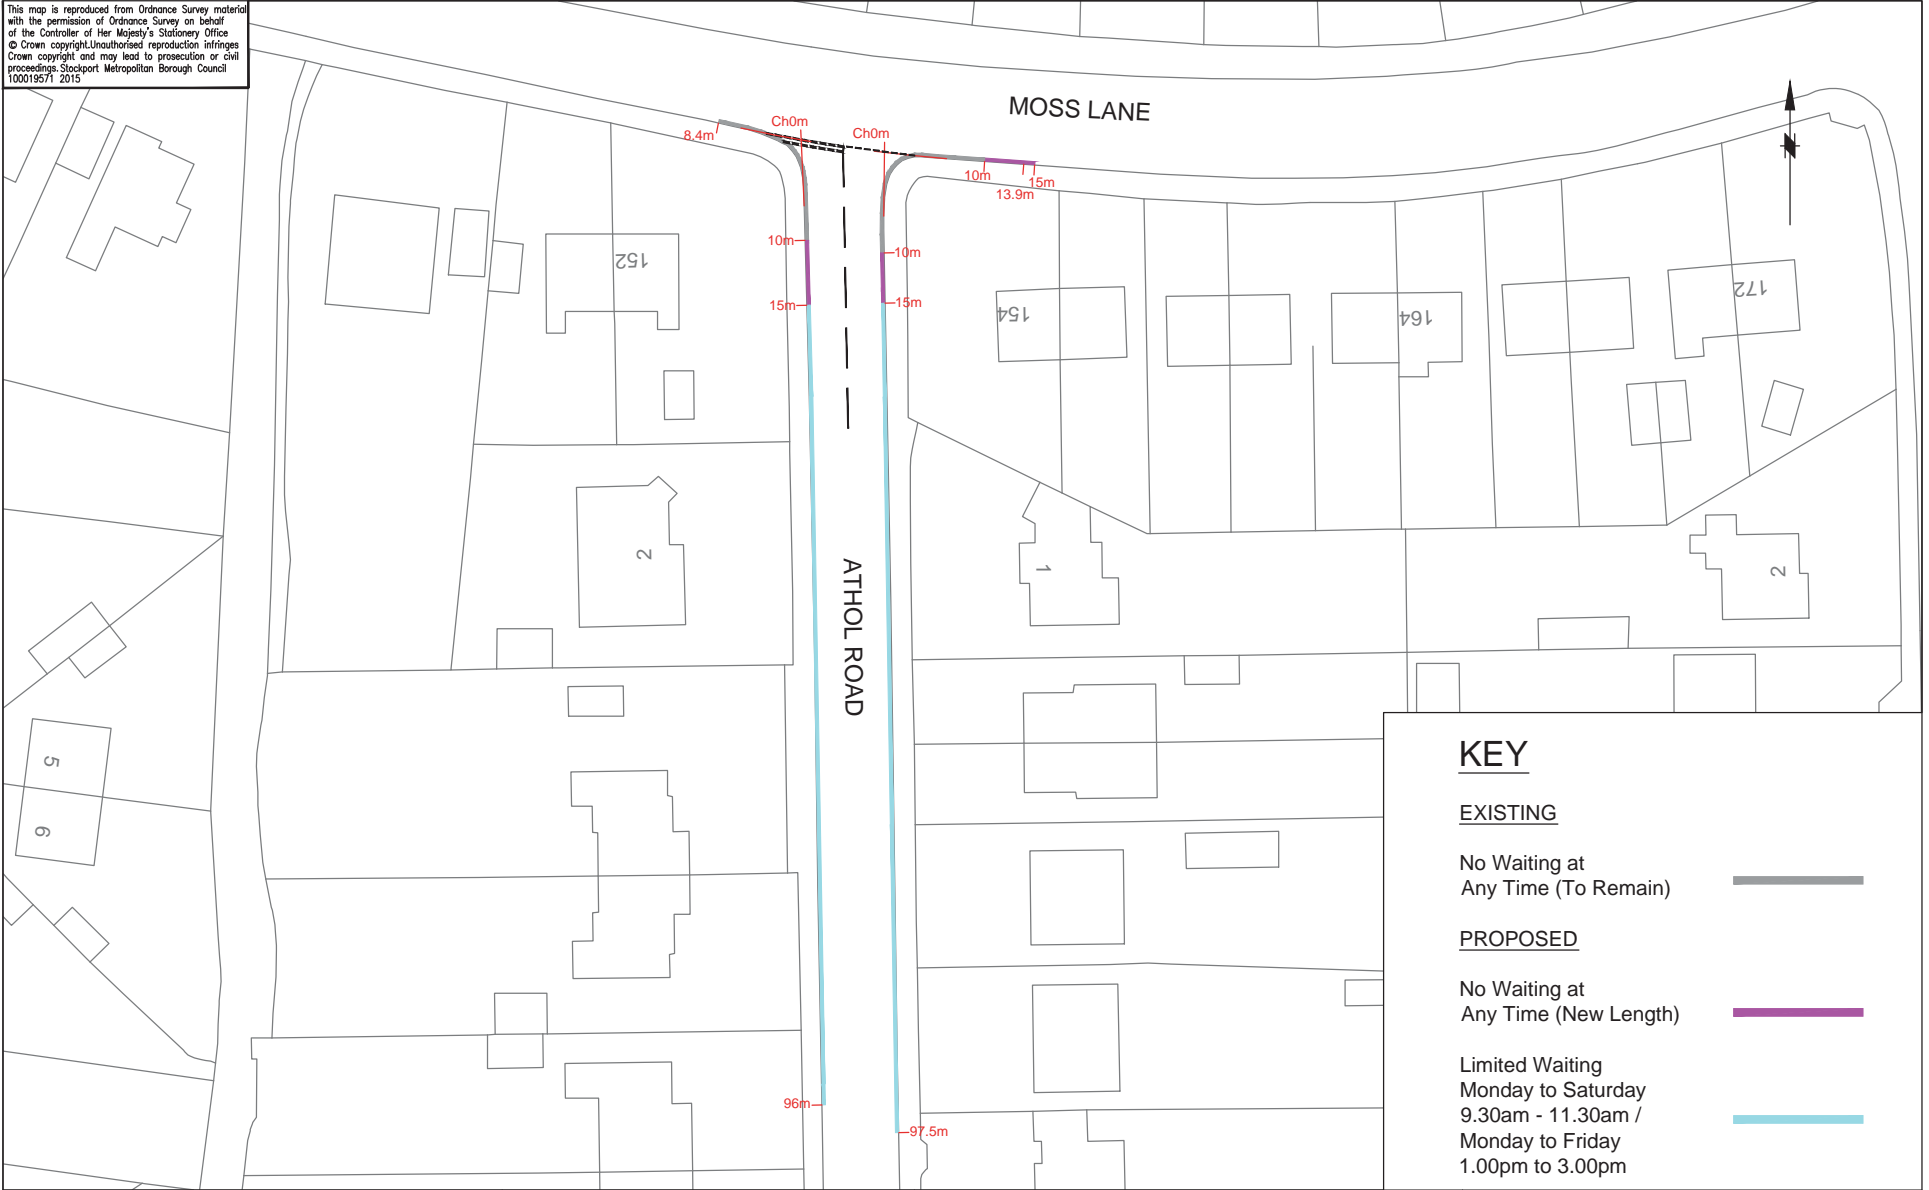

KEY

EXISTING

No Waiting at
Any Time (To Remain)



PROPOSED

No Waiting at
Any Time (New Length)



Limited Waiting
Monday to Saturday
9.30am - 11.30am /
Monday to Friday
1.00pm to 3.00pm



STOCKPORT
METROPOLITAN BOROUGH COUNCIL

STOPFORD HOUSE
STOCKPORT SK1 3XE
Tel : 0161 474
Fax : 0161

CORPORATE DIRECTORATE
PLACE

AMENDMENTS

DRAWN	CHECKED	DATE	No	AMENDMENT

JOB TITLE

Moss Lane / Athol Road, Bramhall

DRAWING TITLE

Proposed Traffic Regulation Order (TRO)

Filename

Drawn	Engineer	Checked	Approved
CP	CP	EPS	EPS
Date	Date	Date	Date
12/07/2018	12/07/2018	12/07/2018	12/07/2018
Scale			
1:500			
Drawing No.			Revision
NM8-5048-01A			