



**KEY**

LAND SITE BOUNDARY

Rev A : Plan Redrawn 16th March 2018

**LOCATION PLAN**

Drawing

**NEW PUBLIC HOUSE  
WOODFORD**  
J. W. LEES & Co

Project


Mar 2018 1 : 1250 @ A3  
Date



The Vicarage  
31 Great King Street  
Macclesfield  
Cheshire  
SK11 6HT

Tel: 01625 666978  
Mob: 07946 619534  
info@bowedesign.co.uk

Drawing Number 4704 / 14 A

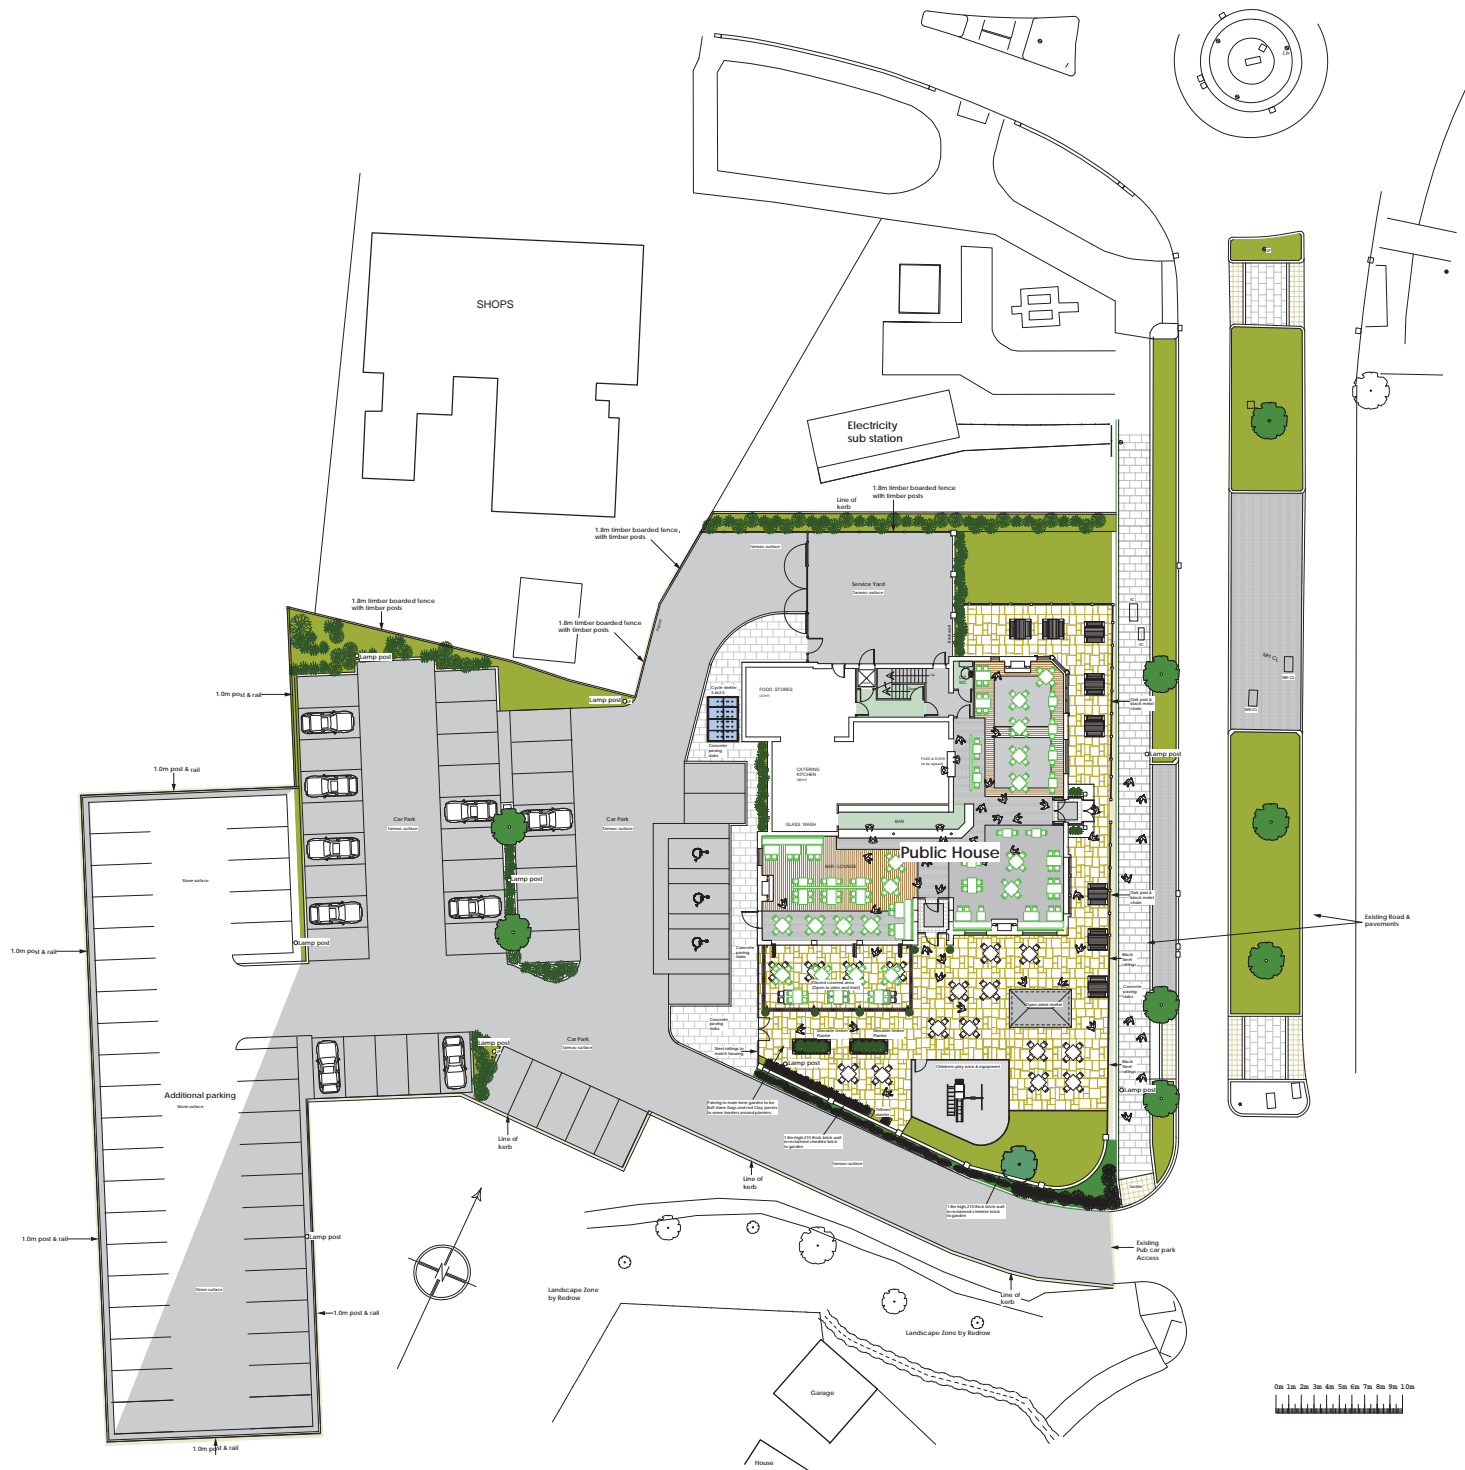

Revision D 09.05.2018 Service areas amendments  
 Revision C 09.05.2018 Furniture layout amended  
 Revision B 23.04.2018 Play area amended  
 Revision A 14.03.2018 Detail amendments

PROPOSED SITE PLAN		<b>BOWERDESIGN</b> architects	
Drawing		The Vicarage 31 Great King Street Macclesfield Cheshire SK11 6PL	
NEW PUBLIC HOUSE WOODFORD J.W. LEES & CO		Tel: 01625 444978 Mob: 07946 619834 mail@bowerdesign.co.uk	
Project		Drawing Number	
Date Jan 2018 1:200@A1		4704/13 D	




EAST ELEVATION FROM ACCESS ROAD

## MATERIALS

- ROOF: BLUE/GREY NATURAL SLATE
- WALLS BRICKWORK: RED/BROWN SLOP MOULDED CLAY FACING BRICK
- WALL RENDER: SELF COLOURED WHITE/OFF WHITE ROUGH CAST POLYMER RENDER
- ENTRANCE PORTICO: CONSERVATION GRADE GREEN OAK
- RAINWATER GOODS: POWDER COATED ALUMINIUM
- WINDOWS EXTERNAL DOORS: PAINTED PURPOSE MADE TIMBER
- FASCIAS AND BARGEBOARDS: PAINTED TIMBER
- WINDOW SUBSILLS: PAINTED CAST CONCRETE
- WALL COPINGS AND CHIMNEY CAPPINGS: STONE OR CAST STONE
- COVERED AREA FRAME: CONSTRUCTION GRADE GREEN OAK
- COVERED AREA ROOF: CLEAR LAMINATED SAFETY GLASS
- GARDEN WALL: RECLAIMED CHESHIRE BRICK



NORTH ELEVATION FROM SERVICE ROAD

 

Revision A 14.03.2018 Detail amendments

NORTH & EAST ELEVATIONS

Drawing

NEW PUBLIC HOUSE  
WOODFORD  
J.W. LEES & Co

Project

Date Jan 2018 1:100@A1

**BOWERDESIGN**  
architects

The Vicarage  
31 Great King Street  
Macclesfield  
Cheshire  
SK11 6PL

Tel: 01625 666978  
Mob: 07946 619834  
info@bowerdesign.co.uk

Drawing  
Number 4704/11 A



WEST ELEVATION FROM CAR PARK



SOUTH ELEVATION FROM ACCESS ROAD

Revision A 14.03.2018 Detail amendments

Revision B 23.04.2018 Sign realigned on South elevation

SOUTH & WEST ELEVATIONS

Drawing

NEW PUBLIC HOUSE  
WOODFORD  
J.W. LEES & Co

Project


Date Jan 2018 1:100@A1


**BOWERDESIGN**  
architects

The Vicarage  
31 Great King Street  
Macclesfield  
Cheshire  
SK11 6PL


Tel: 01625 664978  
Mob: 07946 4219834  
mail@bowedesign.co.uk

Drawing Number 4704/12 B

 


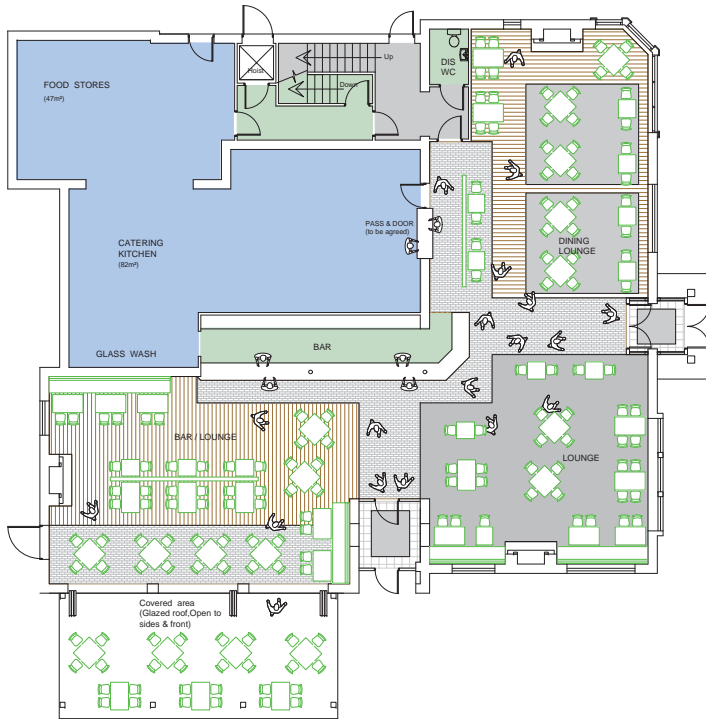



GROUND FLOOR PLAN

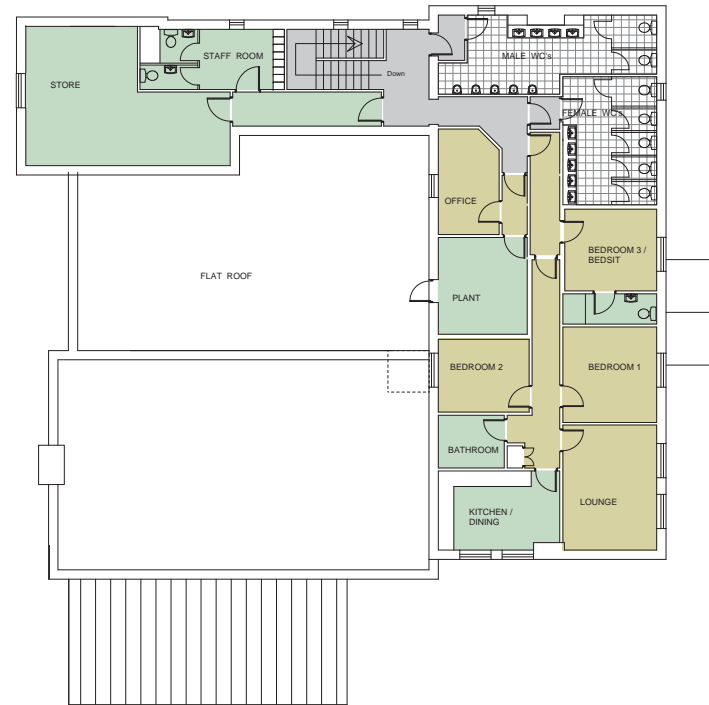

FIRST FLOOR PLAN

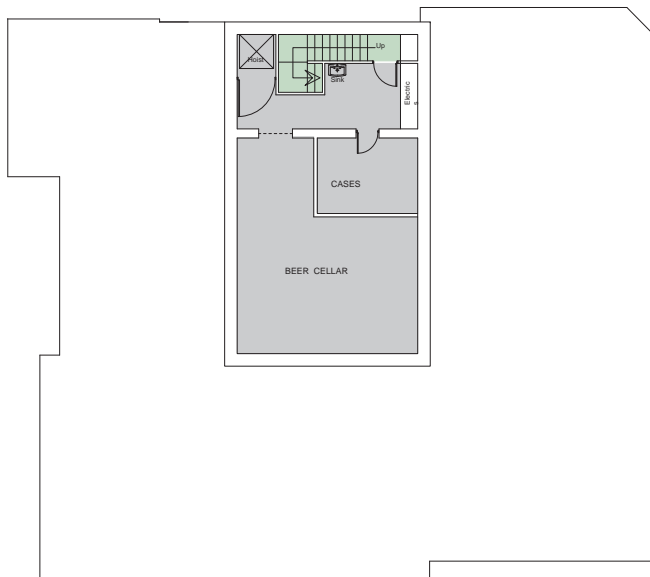

BASEMENT FLOOR PLAN

 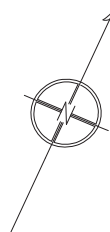

Revision A 14.03.2018 Detail amendments

FLOOR PLANS		BOWERDESIGN architects
Drawing		
NEW PUBLIC HOUSE WOODFORD J.W.LEES & Co		The Vicarage 31 Great King Street Macclesfield Cheshire SK11 6PL Tel: 01625 666978 Mob: 07946 619834 mail@bowerdesign.co.uk
Project		
Date	Jan 2018	Drawing Number 4704/10 A