




|             |                                |          |               |              |
|-------------|--------------------------------|----------|---------------|--------------|
| Drawing No: | 3195/2185/02                   |          | Rev:          | A            |
| Title:      | SITE LOCATION PLAN             |          |               |              |
| Site:       | Adswood Road Industrial Estate |          |               |              |
| Client:     | Cheadle Skip Hire              |          |               |              |
| Date:       | 13 September 2018              |          | Job:          | 3195         |
| Drawn:      | RS                             | Checked: | -             | Client: 2185 |
| Scale:      | 1:1,250                        |          | Printed @: A4 |              |
| KEY:        |                                |          |               |              |

Notes:


- (1) Drawing for indication only.
- (2) There is no blue line boundary shown as the land within the red line boundary is the extent of land under the applicant's control


## REVISION HISTORY

| Rev: | Date:    | Init: | Description:           |
|------|----------|-------|------------------------|
| -    | 12/09/18 | RS    | Initial drawing        |
| A    | 13/09/18 | RS    | Application submission |

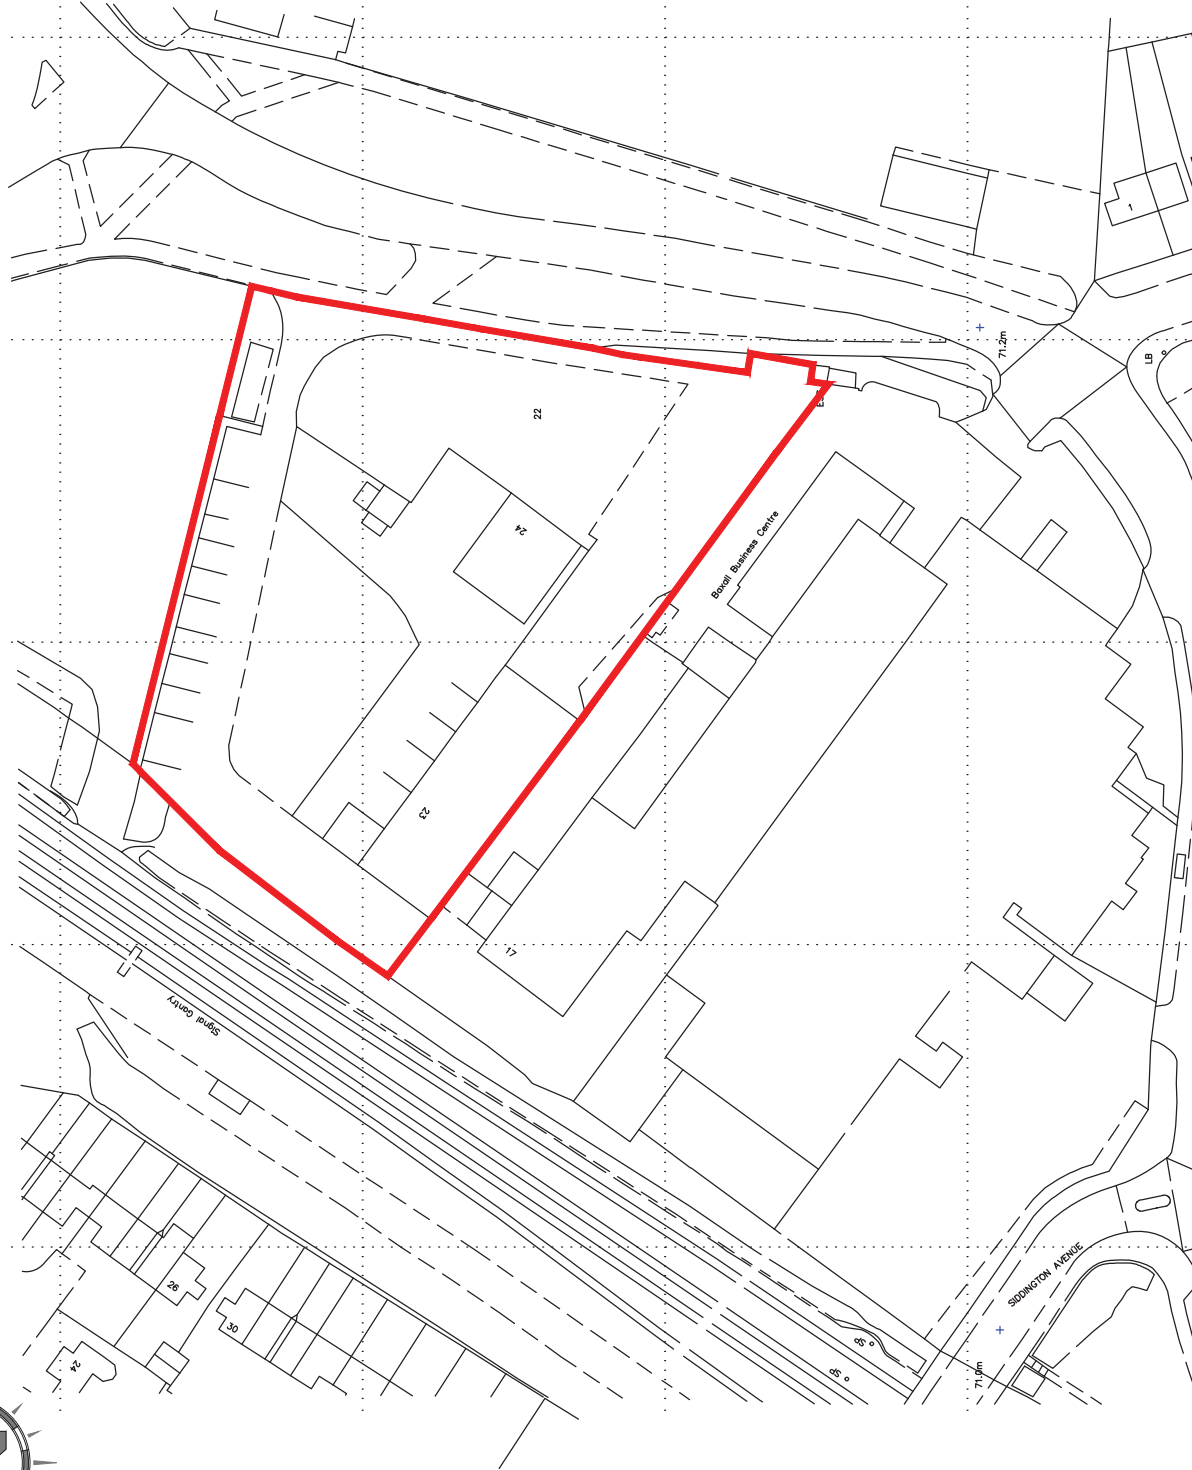

Scale Bar (1:1,250)

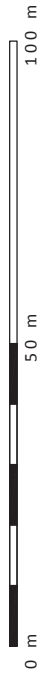

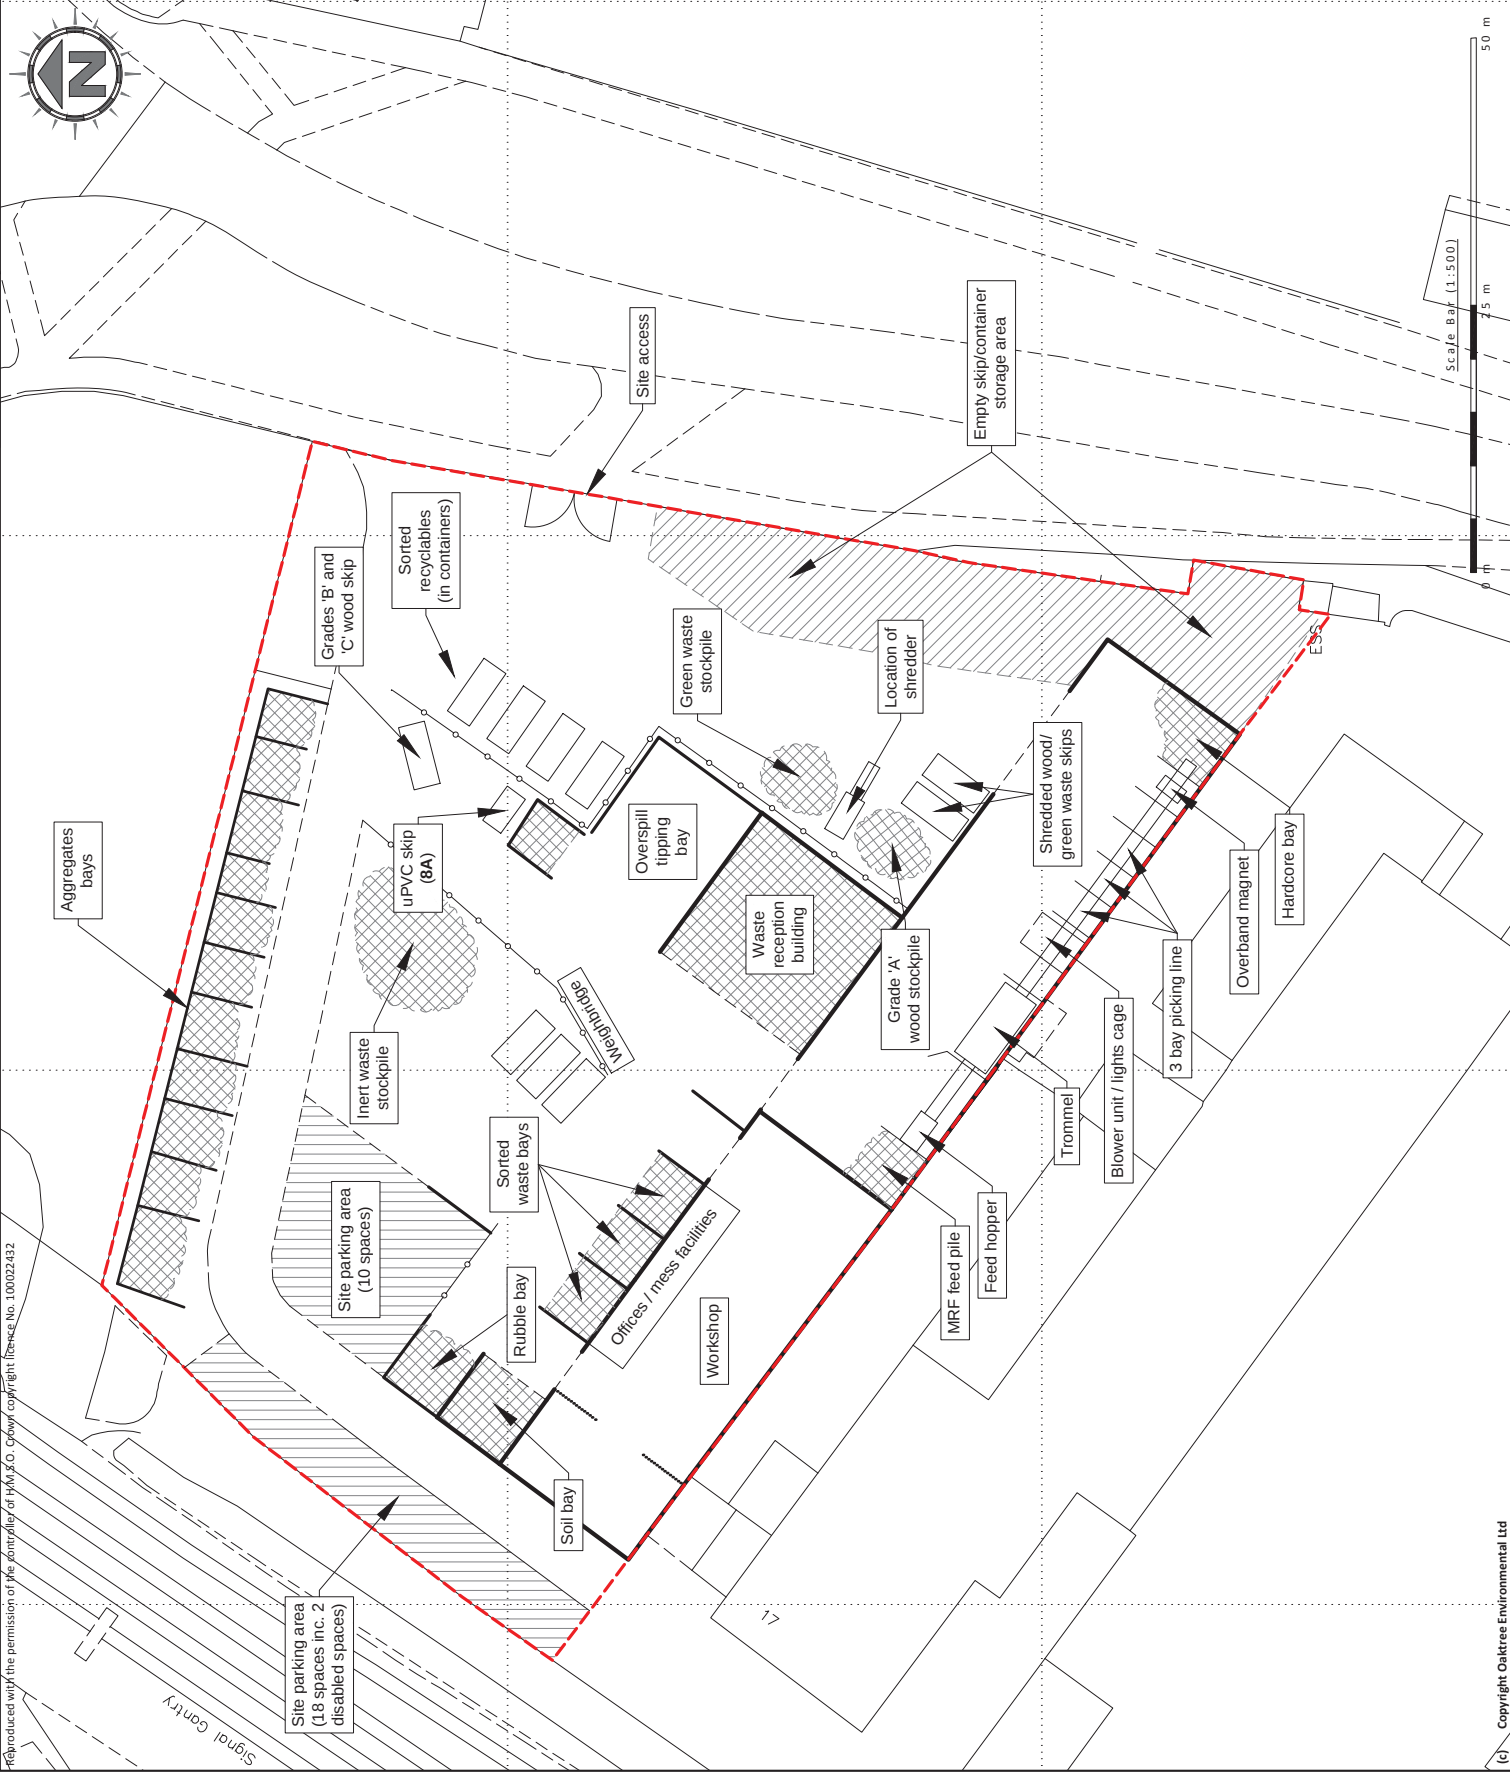



**Oaktree Environmental Ltd**  
**Planning, Waste Management  
and Environmental Consultants**  
Line House, Road Two  
Winsford Industrial Estate  
Winsford, Cheshire CW7 3QZ  
Tel: 01606 558833  
sales@oaktree-environmental.co.uk



|                                      |                 |
|--------------------------------------|-----------------|
| Title: AGGREGATES BAY ELEVATIONS     |                 |
| Drawing No: 3195/2185/05             | Revision: -     |
| Client: Cheadle Skip Hire            |                 |
| Site: Adswood Road Industrial Estate |                 |
| Date: 6 November 2018                | Printed At: A3  |
| Scale: 1:200                         |                 |
| Job No: 3195                         | Client No: 2185 |
| Drawn By: RS                         | Checked: TB     |




Notes:

- (1) Drawing for indication only.

Revision Details:

|      |                 |          |
|------|-----------------|----------|
| Rev: | Description:    | Date:    |
| -    | Initial drawing | 06/11/18 |

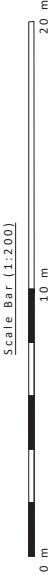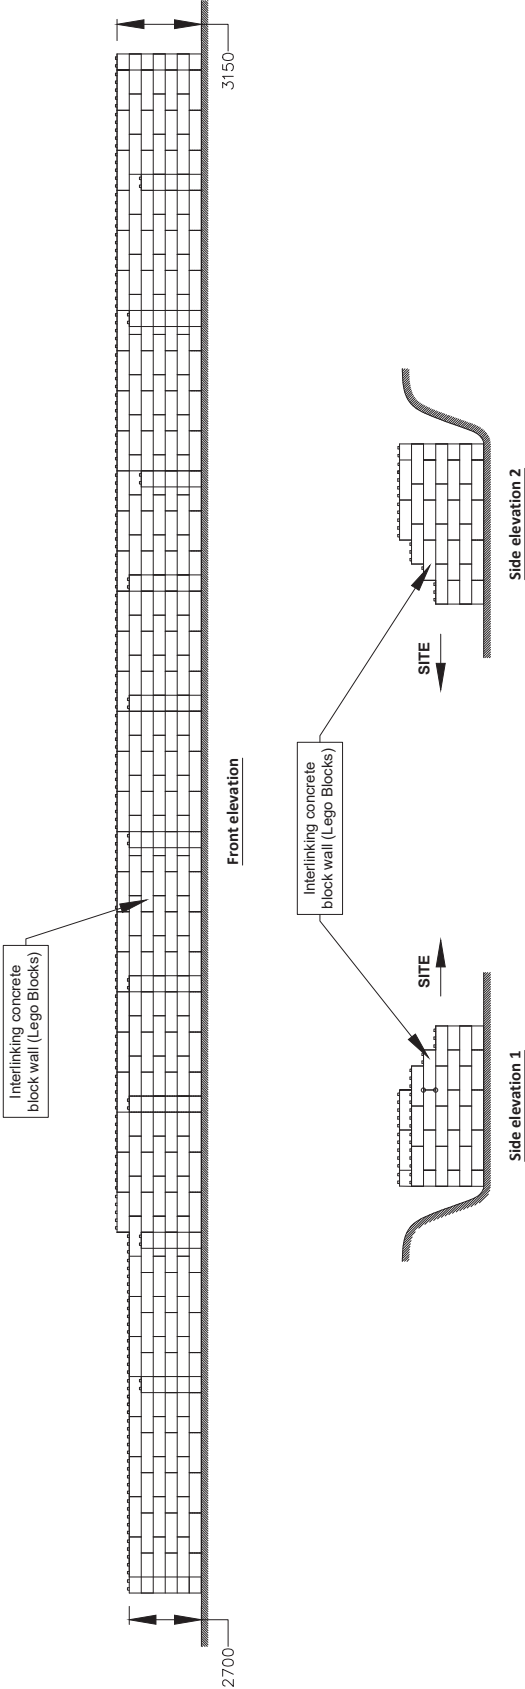

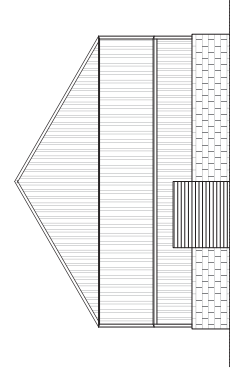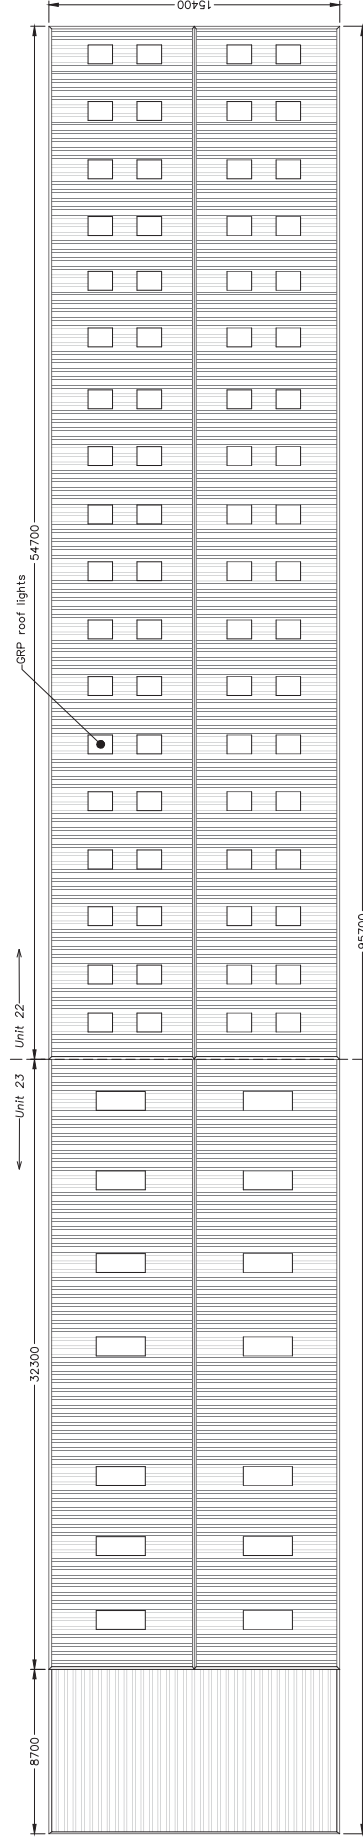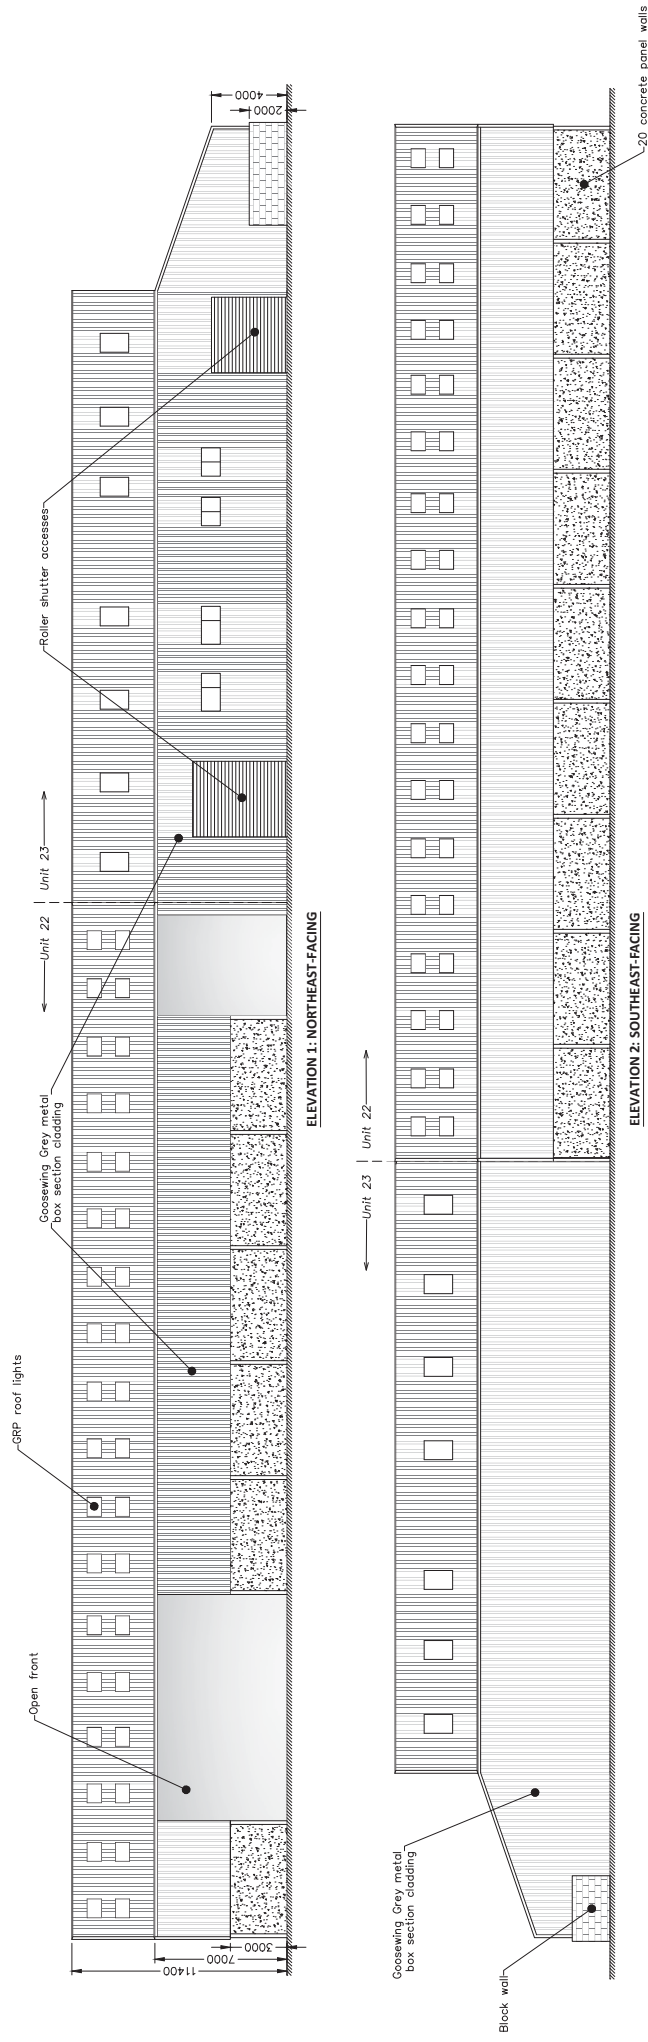

| REVISION HISTORY |                          |
|------------------|--------------------------|
| Rev:             | Description:             |
| -                | 12/09/18 Initial drawing |

|                                                |                       |            |                        |
|------------------------------------------------|-----------------------|------------|------------------------|
| Drawing No:                                    | 3195/2185/04          | Date:      | 12 September 2018      |
| Title:                                         |                       | Rev:       |                        |
| BUILDING DETAILS                               |                       |            |                        |
| Site: Adaswood Road Industrial Estate, Chaddle |                       |            |                        |
| Client:                                        | Chaddle Skip Hire Ltd |            | Scale: 1:200 @ A2      |
| Drawn:                                         | RS                    | Checked: - | Job: 3195 Client: 2185 |