



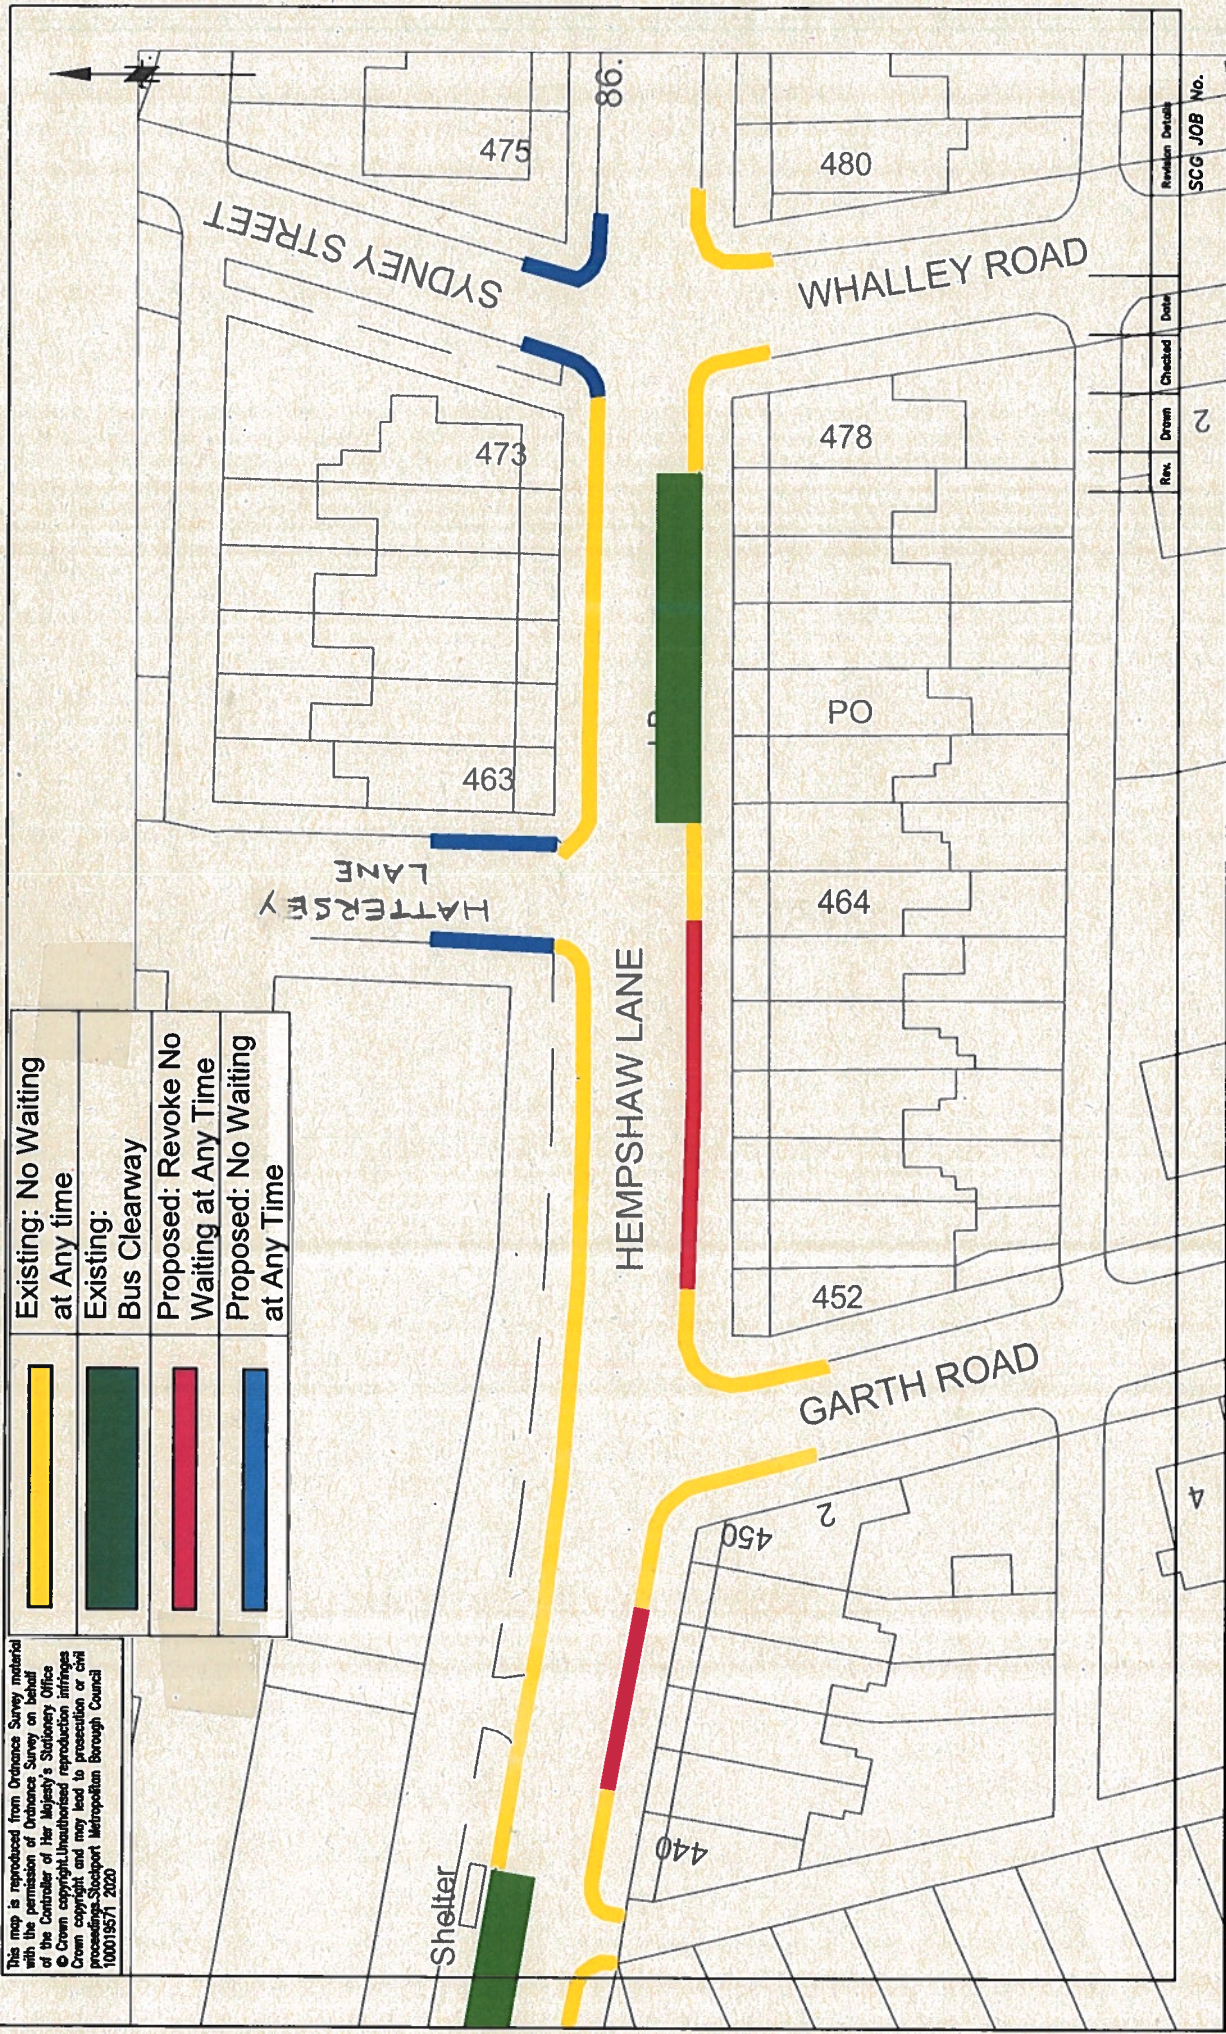


This map is reproduced from Ordnance Survey material with the permission of Ordnance Survey on behalf of the Controller of Her Majesty's Stationery Office © Crown copyright. Unauthorised reproduction infringes Crown copyright and may lead to prosecution or civil proceedings. Stockport Metropolitan Borough Council 100019571 2020

	Existing: No Waiting at Any time
	Existing: Bus Clearway
	Proposed: Revoke No Waiting at Any Time
	Proposed: No Waiting at Any Time



Rev.	Drawn	Checked	Date	Revision Details
2				SCG JOB No.

Drawn	Engineer	Checked	Approved
MT	MT		
Date	Date	Date	Date
Feb 2020	Feb 2020		
Scale	1:500		
Drawing No.	NMB-5121-001		
Revision			

STOCKPORT
 METROPOLITAN BOROUGH COUNCIL
 HIGHWAYS AND TRANSPORTATION
 STOCKPORT HOUSE
 STOCKPORT SK1 3ZE
 Tel: 0161 474

CAROLINE SIMPSON
 CORPORATE DIRECTOR

JOB TITLE
 Hempsshaw Lane - Battersby Hat Works

DRAWING TITLE
 Proposed Traffic Regulation Orders