



This map is reproduced from Ordnance Survey material with the permission of Ordnance Survey on behalf of the Controller of Her Majesty's Stationery Office. © Crown copyright. Unauthorised reproduction infringes Crown copyright and may lead to prosecution or civil proceedings. Stockport - Metropolitan Borough Council 100019571 2017

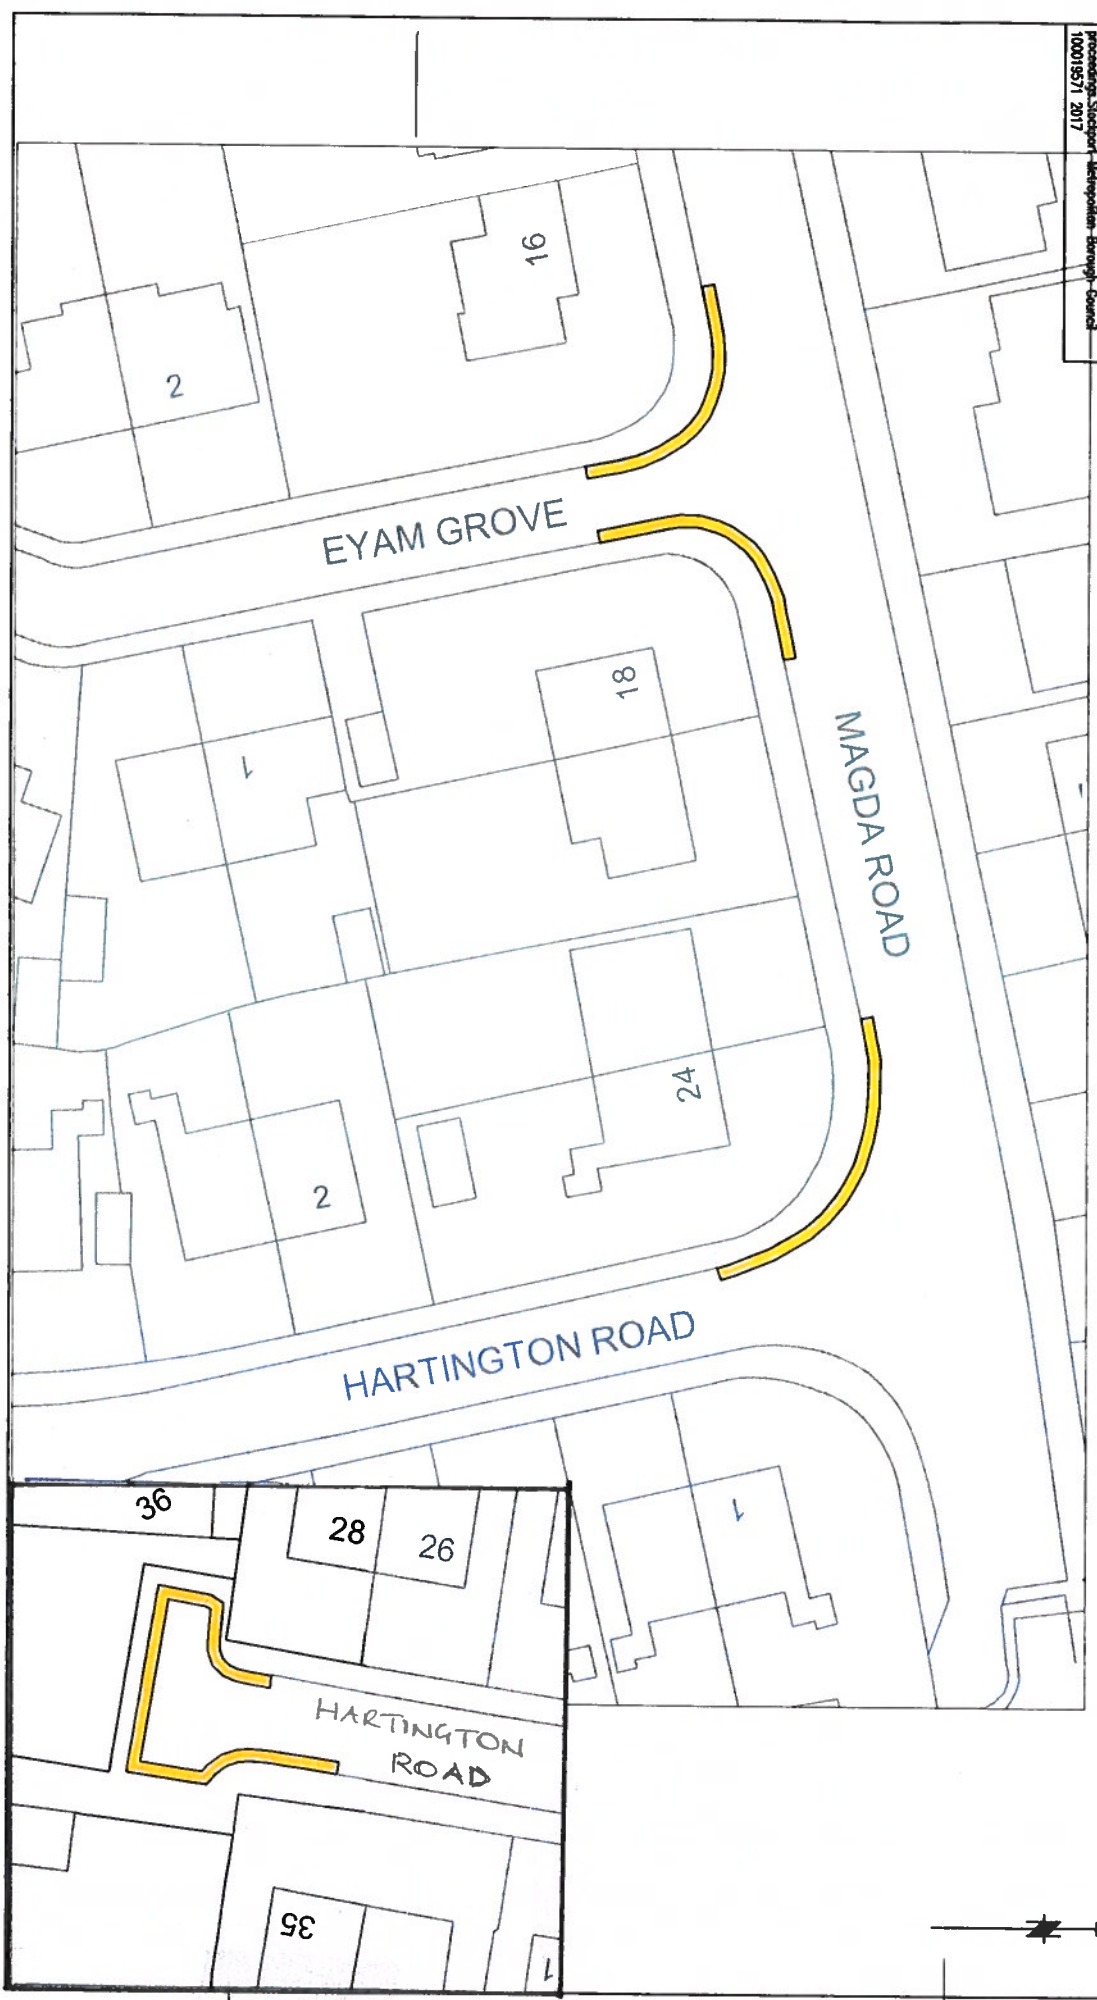

SCG JOB No.

JOB TITLE
Magda Road, Eyam Grove & Hartington Road, Offerton

DRAWING TITLE
Proposed: No Waiting at Any Time Restrictions



STOCKPORT
METROPOLITAN BOROUGH COUNCIL

CAROLINE SIMPSON
CONCRETE DIRECTOR

HIGHWAYS AND TRANSPORTATION
STOCKPORT S11 3SE
Tel: 0161 474

Drawn	Engineer	Checked	Approved
MT	MT		
Date	Date	Date	Date
Sep 2019	Sep 2019		
Scale			
1:500			
Drawing No.			
NMB-5007-001			
Revision			