


This map is reproduced from Ordnance Survey material with the permission of Ordnance Survey on behalf of the Controller of Her Majesty's Stationery Office © Crown copyright.Unauthorised reproduction infringes Crown copyright and may lead to prosecution or civil proceedings.Stockport Metropolitan Borough Council 100019571 2019

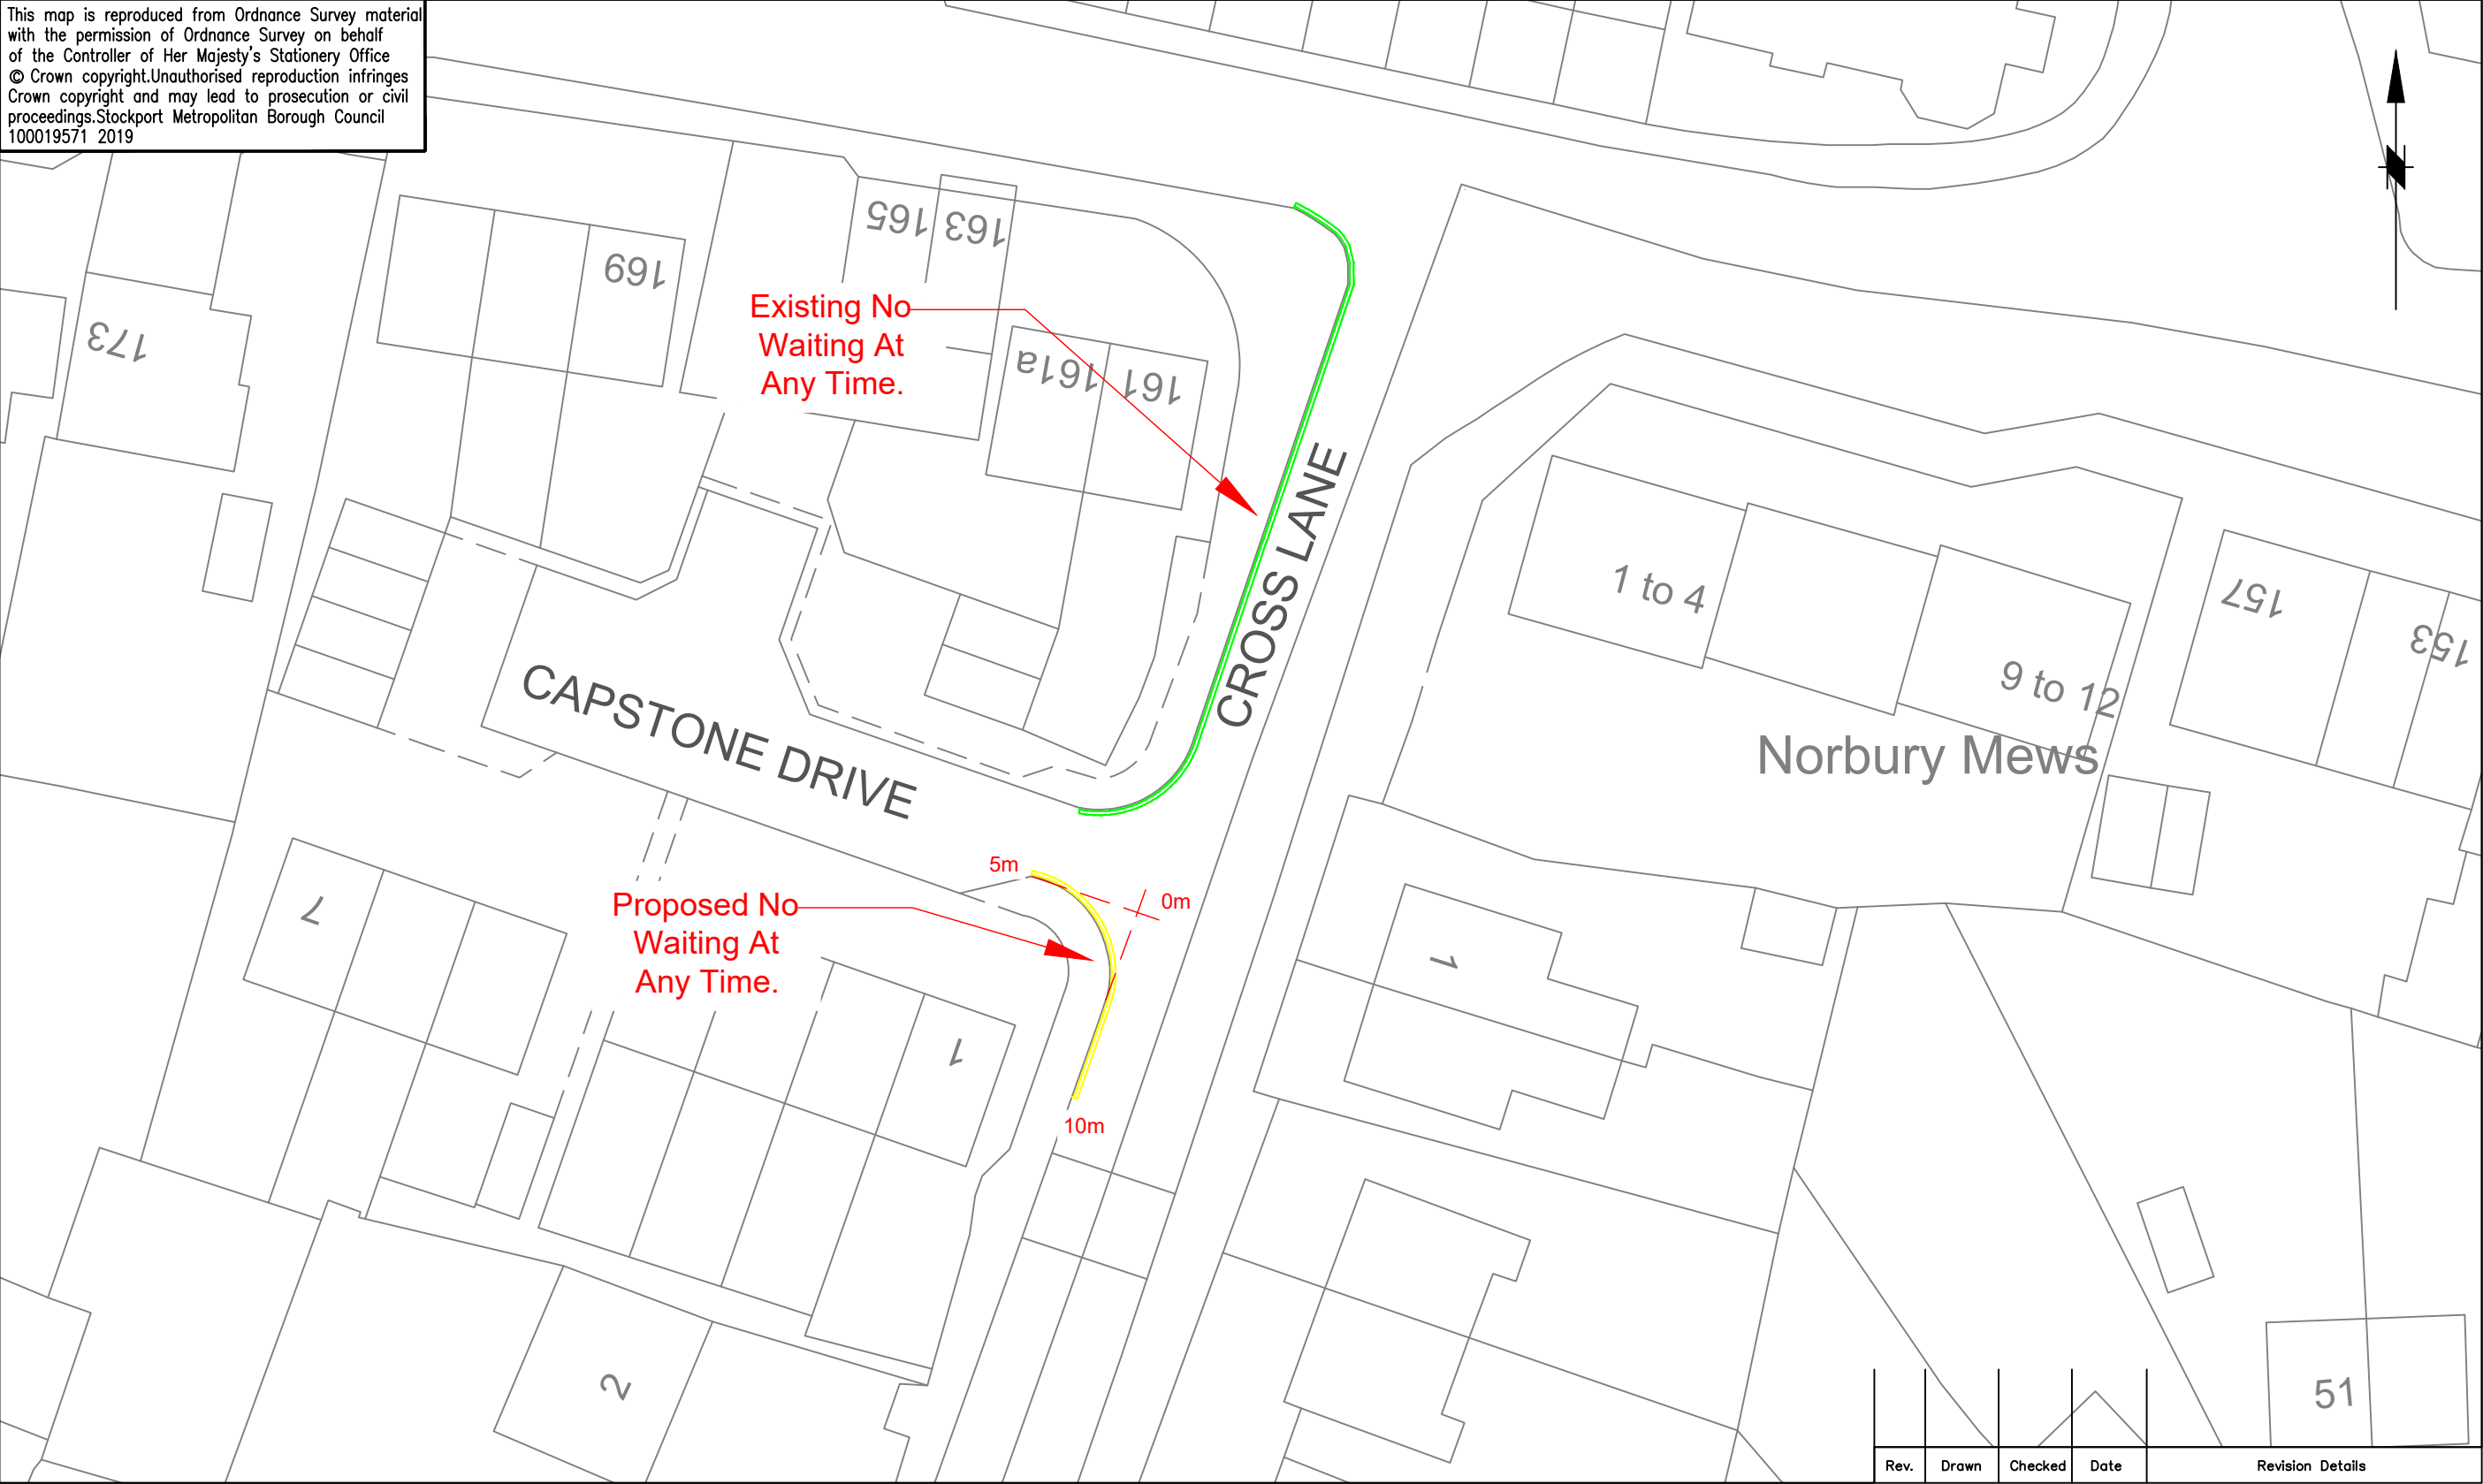

Rev.	Drawn	Checked	Date	Revision Details

SCG JOB No.

JOB TITLE

Capstone Drive

DRAWING TITLE

Proposed No Waiting At Any Time



STOCKPORT
METROPOLITAN BOROUGH COUNCIL

CAROLINE SIMPSON
CORPORATE DIRECTOR
PLACE

HIGHWAYS AND TRANSPORTATION
STOPFORD HOUSE
STOCKPORT SK1 3XE
Tel: 0161 474

Drawn	DA	Engineer	JP	Checked	EPS	Approved	EPS
Date	06/11/19	Date	06/11/19	Date	06/11/19	Date	06/11/19
Scale	1:500						
Drawing No.	NM8/4807/01						
Revision							