


This map is reproduced from Ordnance Survey material with the permission of Ordnance Survey on behalf of the Controller of Her Majesty's Stationery Office © Crown copyright. Unauthorised reproduction infringes Crown copyright and may lead to prosecution or civil proceedings. Stockport Metropolitan Borough Council 100019571 2019

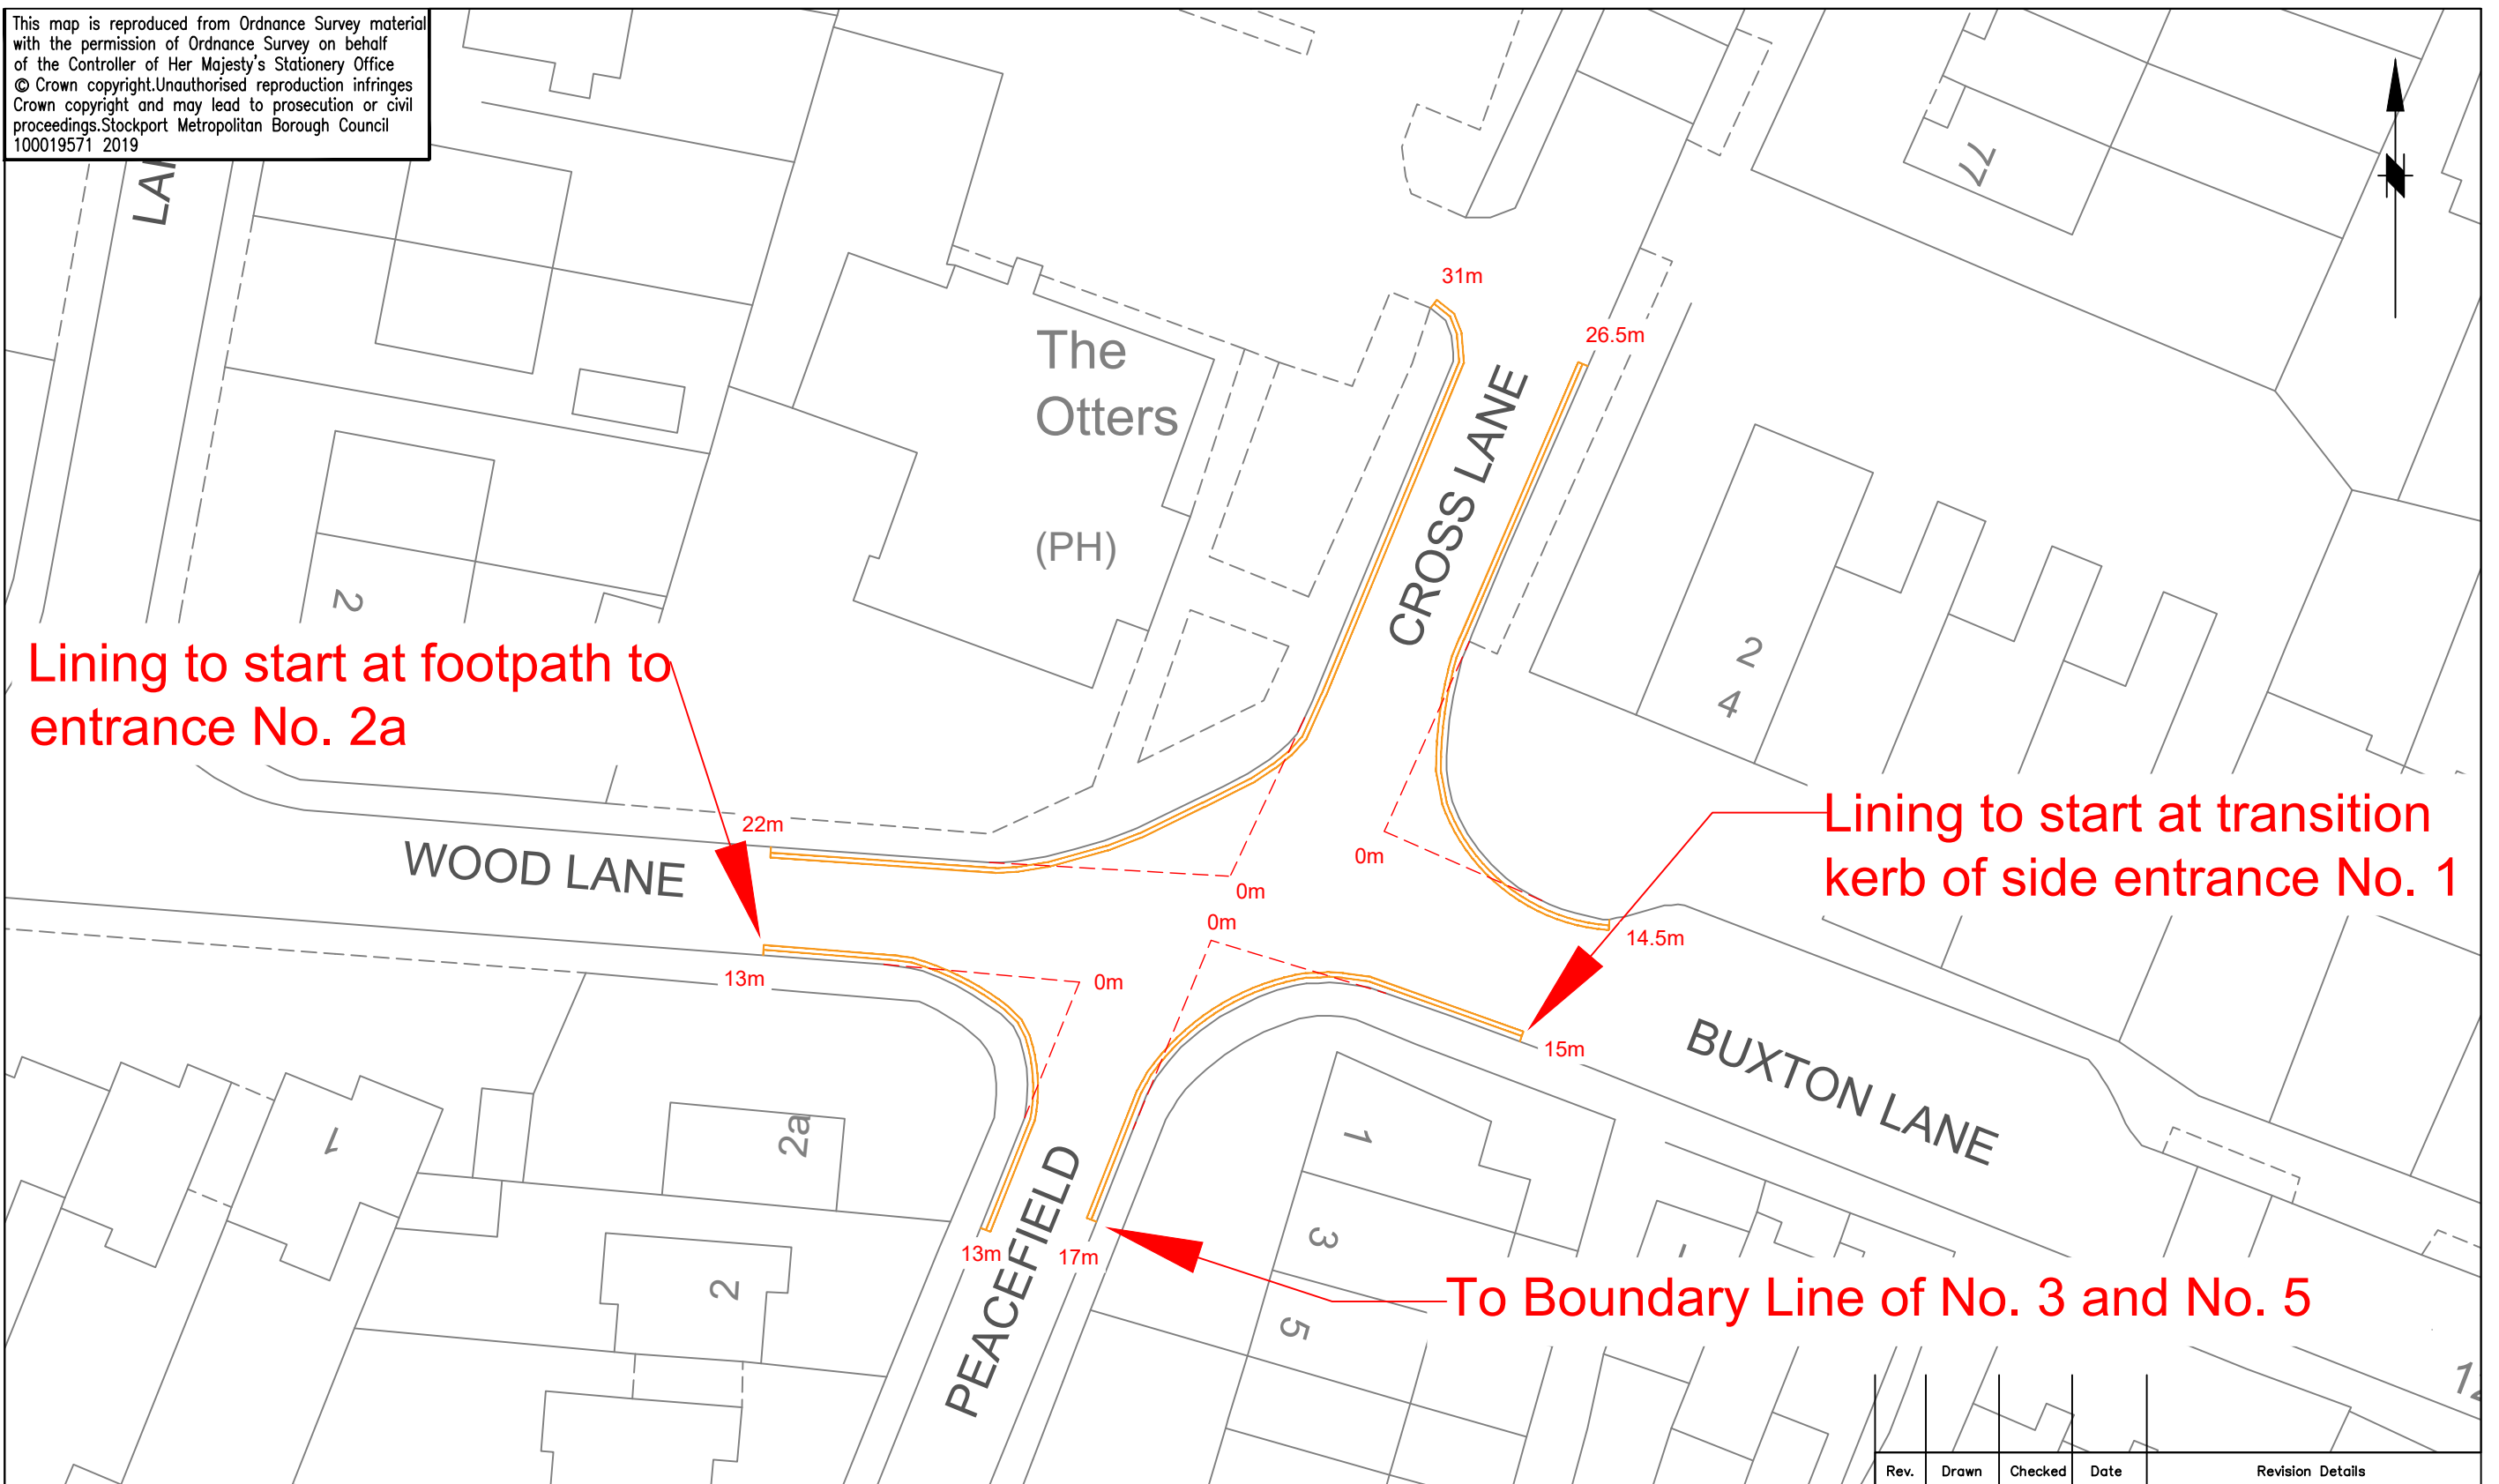

Rev.	Drawn	Checked	Date	Revision Details

SCG JOB No.

JOB TITLE	Peacefield Junction
DRAWING TITLE	Proposed No Waiting At Any Time - Parking Restrictions

 STOCKPORT METROPOLITAN BOROUGH COUNCIL HIGHWAYS AND TRANSPORTATION STOPFORD HOUSE STOCKPORT SK1 3XE Tel: 0161 474	Drawn	DA	Engineer	JP	Checked	EPS	Approved	EPS
	Date	20/11/19	Date	20/11/19	Date	20/11/19	Date	20/11/19
	Scale	1:500						
	Drawing No.	NM8/5093/01						
	Revision							