


This map is reproduced from Ordnance Survey material with the permission of Ordnance Survey on behalf of the Controller of Her Majesty's Stationery Office © Crown copyright. Unauthorised reproduction infringes Crown copyright and may lead to prosecution or civil proceedings. Stockport Metropolitan Borough Council 100019571 2019

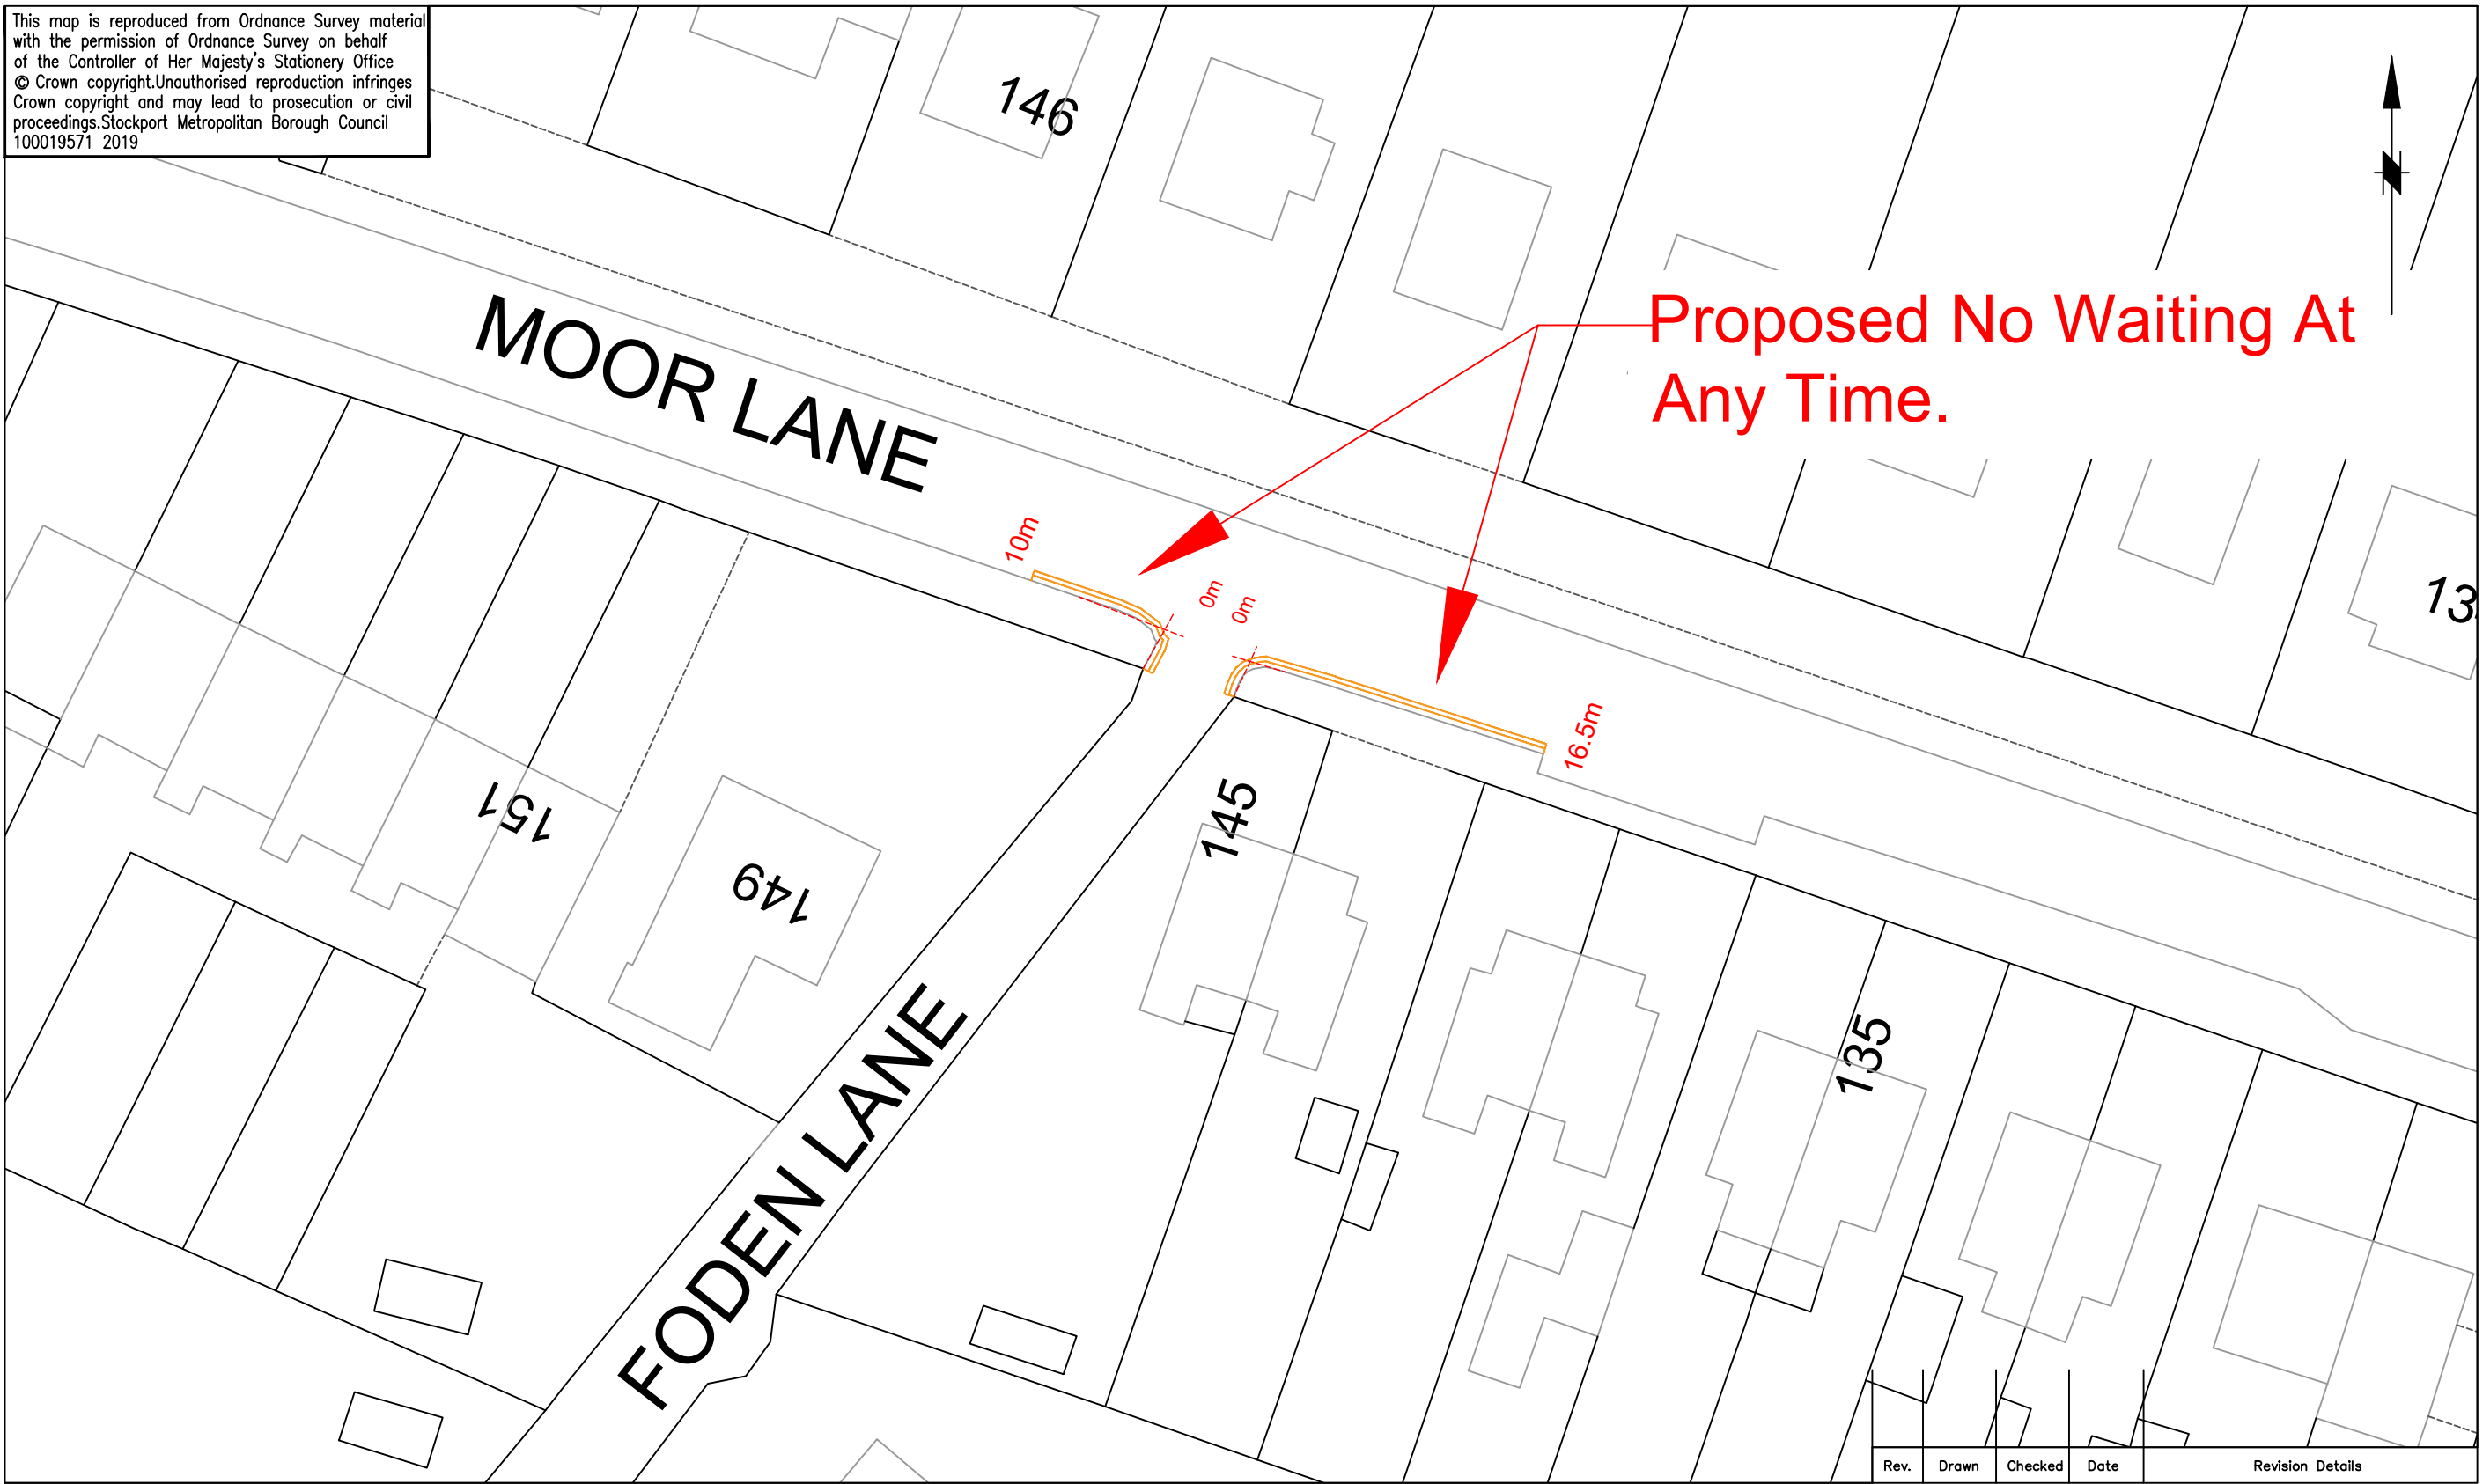

Proposed No Waiting At Any Time.

Rev.	Drawn	Checked	Date	Revision Details

SCG JOB No.

JOB TITLE
Moor Lane, Woodford - Junction of Foden Lane

DRAWING TITLE
Proposed No Waiting At Any Time - Parking Restrictions



STOCKPORT
 METROPOLITAN BOROUGH COUNCIL

CAROLINE SIMPSON
 CORPORATE DIRECTOR
 PLACE

HIGHWAYS AND TRANSPORTATION
 STOPFORD HOUSE
 STOCKPORT SK1 3XE
 Tel: 0161 474

Drawn	Engineer	Checked	Approved
DA	NR	EPS	EPS
Date 14/11/19	Date 14/11/19	Date 14/11/19	Date 14/11/19
Scale	1:500		
Drawing No.	NM8/5114/01		
Revision			