


This map is reproduced from Ordnance Survey material with the permission of Ordnance Survey on behalf of the Controller of Her Majesty's Stationery Office. © Crown copyright. Unauthorised reproduction infringes Crown copyright and may lead to prosecution or civil proceedings. Stockport Metropolitan Borough Council 100019571 2019

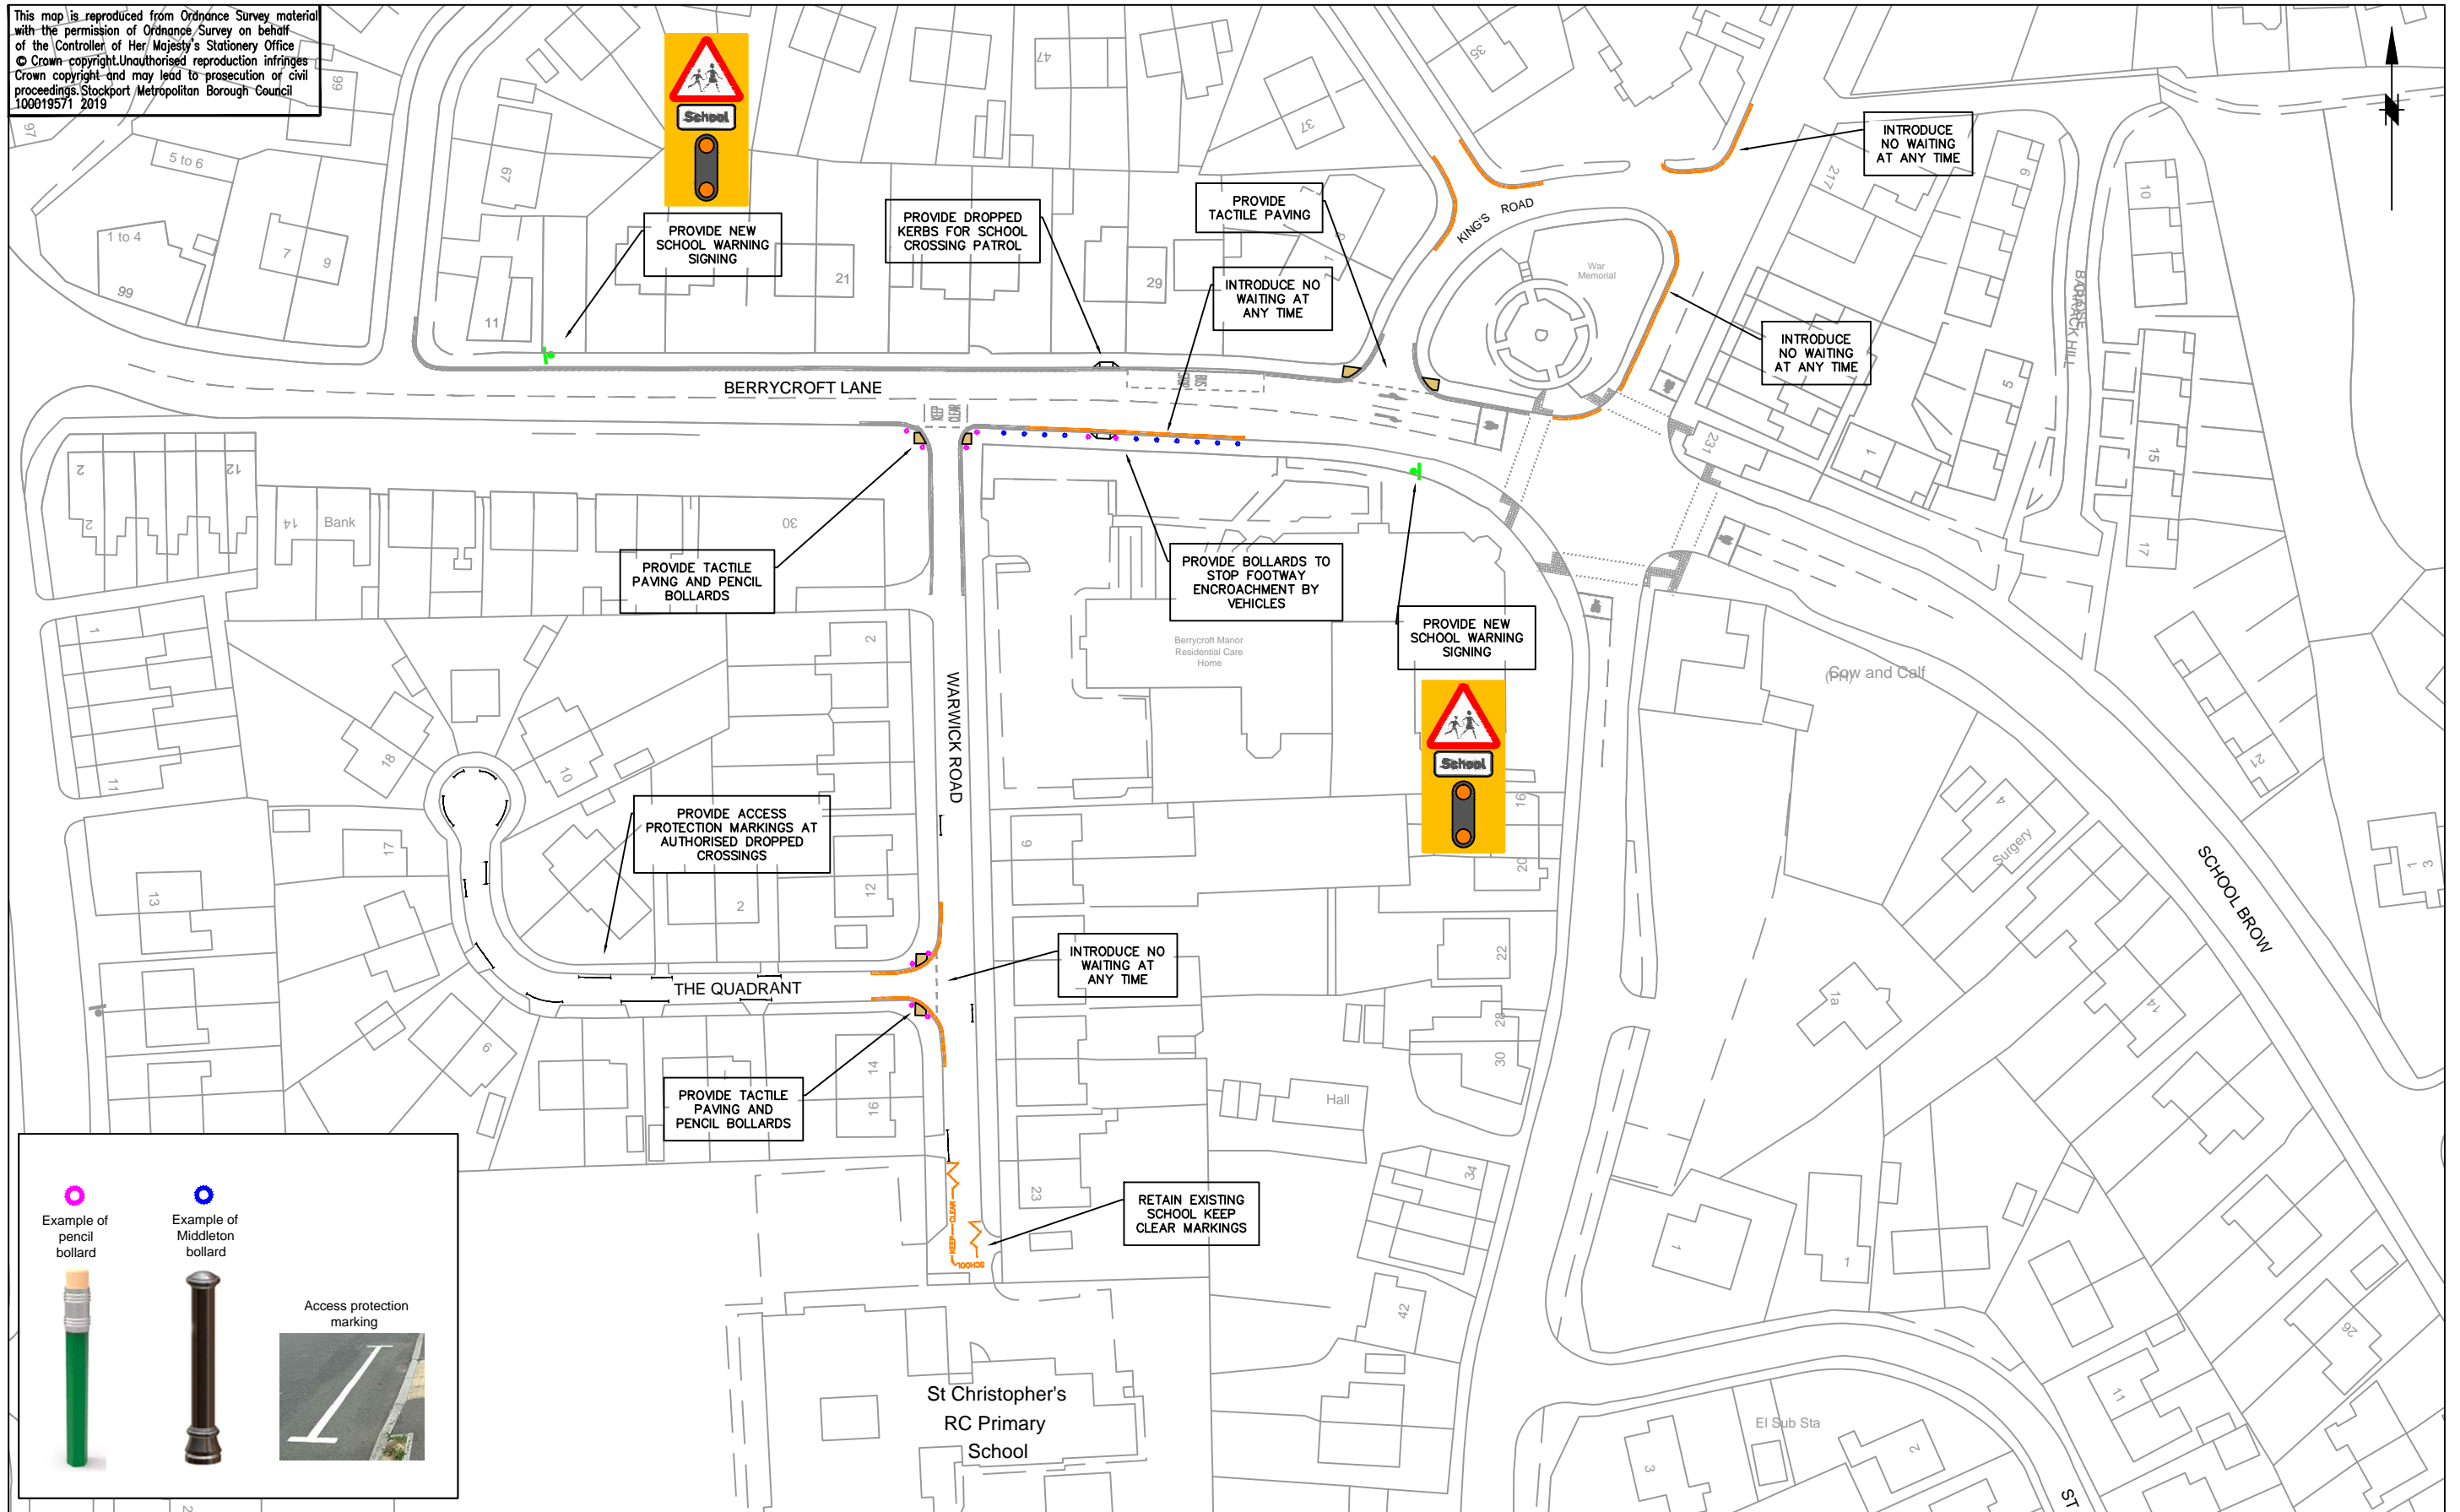

Example of pencil bollard

Example of Middleton bollard

Access protection marking

STOCKPORT
METROPOLITAN BOROUGH COUNCIL

HIGHWAYS AND TRANSPORTATION
STOPFORD HOUSE
STOCKPORT SK1 3XE
Tel : 0161 474 2079

CAROLINE SIMPSON
CORPORATE DIRECTOR
PLACE

AMENDMENTS				
DRAWN	CHECKED	DATE	No	AMENDMENT

JOB TITLE
Road Safety Around Schools - St Christopher's RC Primary School

DRAWING TITLE
Draft Proposals Plan

Drawn GPL	Engineer GPL	Checked CP	Approved EPS
Date 07/19	Date 07/19	Date 07/19	Date 07/19
Scale Not to scale			
Drawing No. 0307/08/001			Revision -