





**Location Plan** (Scale - 1:1250)

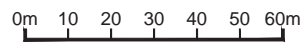


**Site Plan** (Scale - 1:700)


All These drawings are for the purpose of achieving local authority planning and building regulations plans approval only and should not be used as a working drawings for building construction. These design drawings must be read in conjunction with structural engineers design, drawings and calculations.

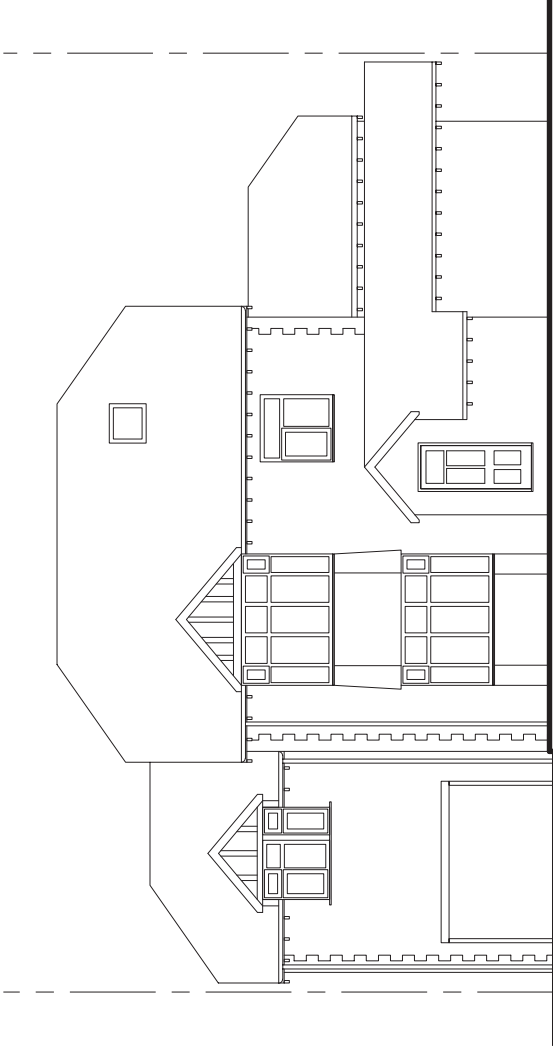


Front Elevation

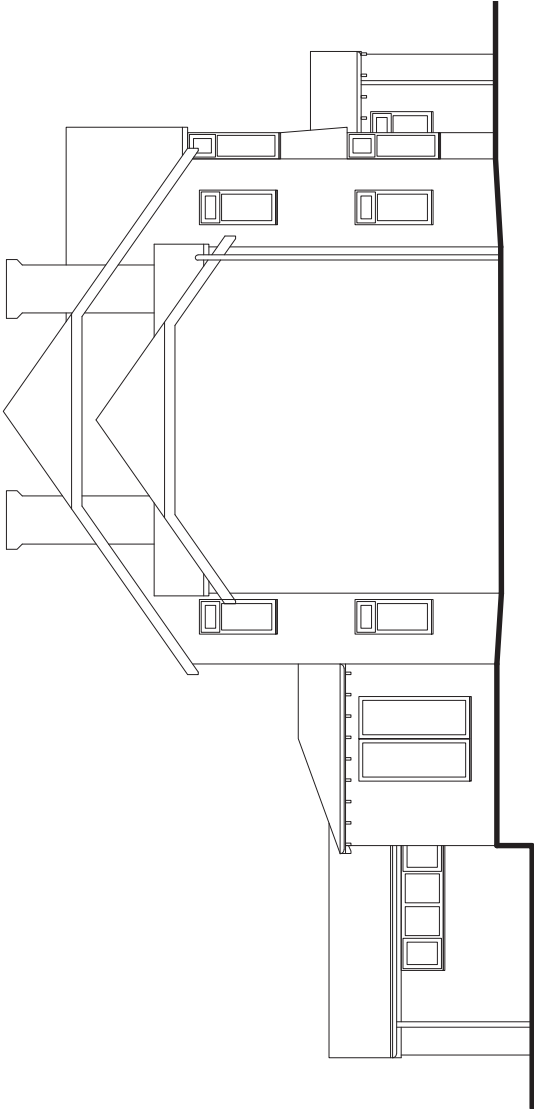

Side Elevation

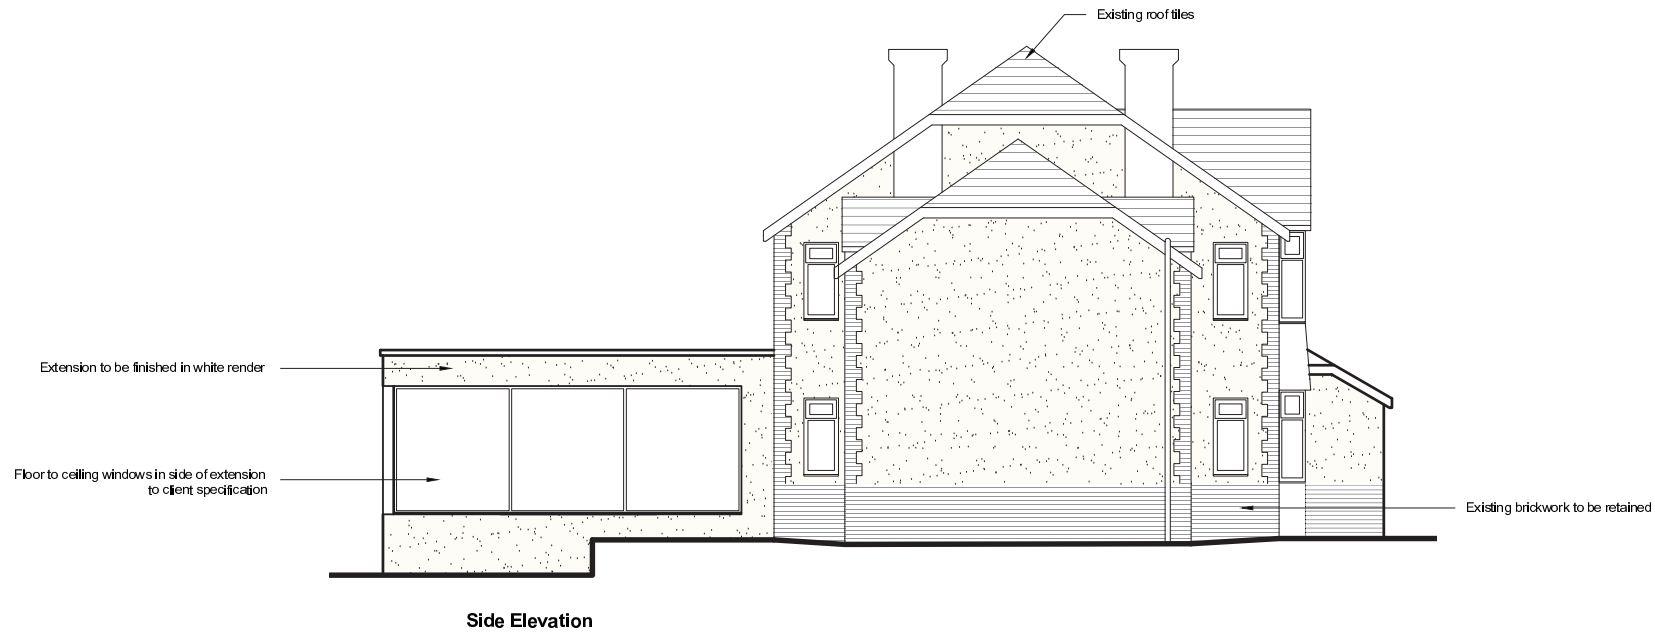


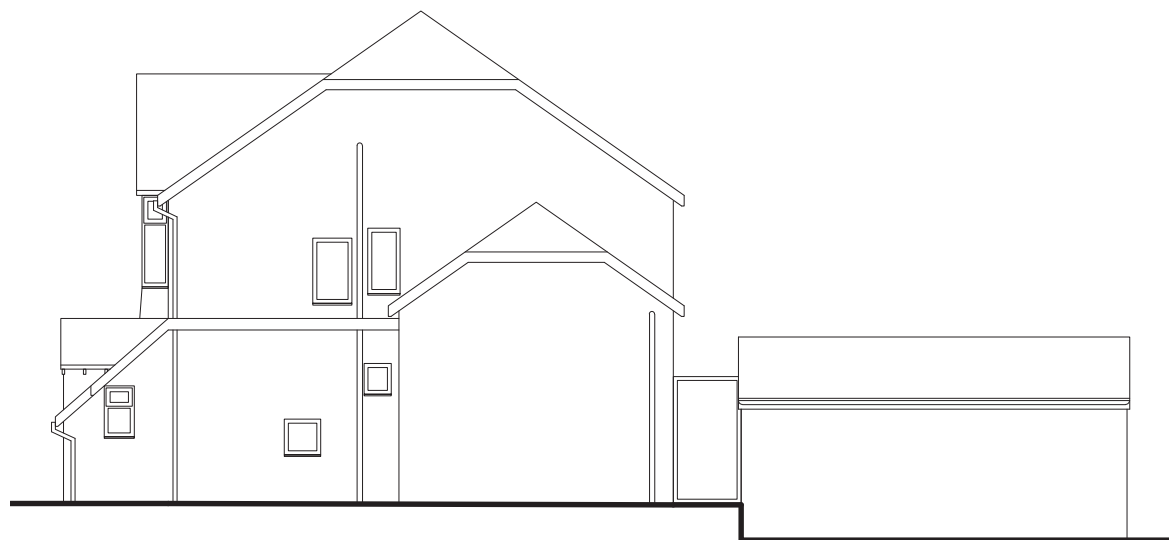

Side Elevation



Rear Elevation

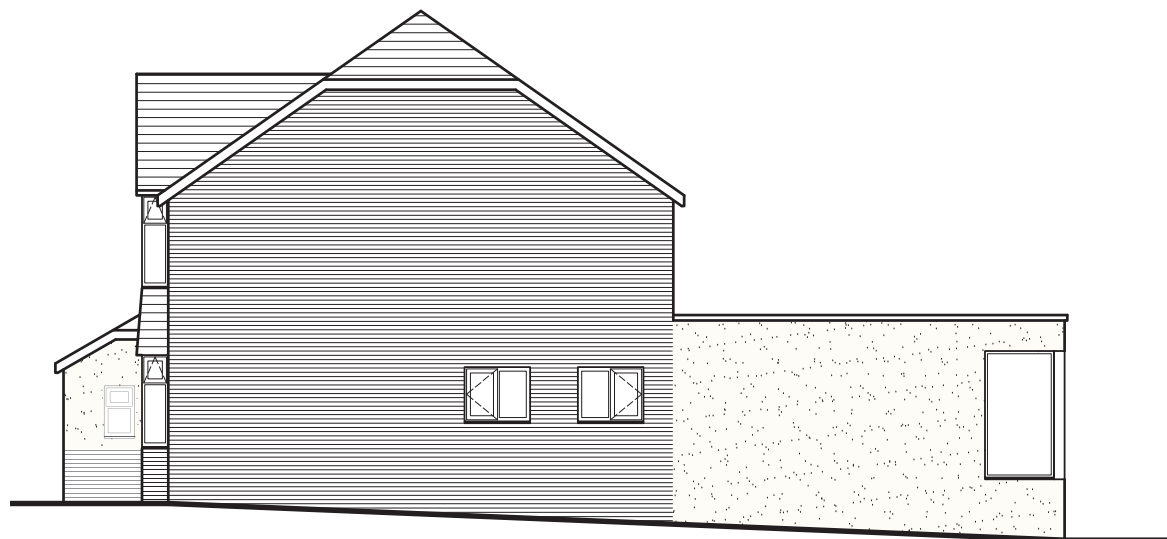


Side Elevation




Rear Elevation


All These drawings are for the purpose of achieving local authority planning and building regulations plans approval only and should not be used as a working drawings for building construction. These design drawings must be read in conjunction with structural engineers design, drawings and calculations.

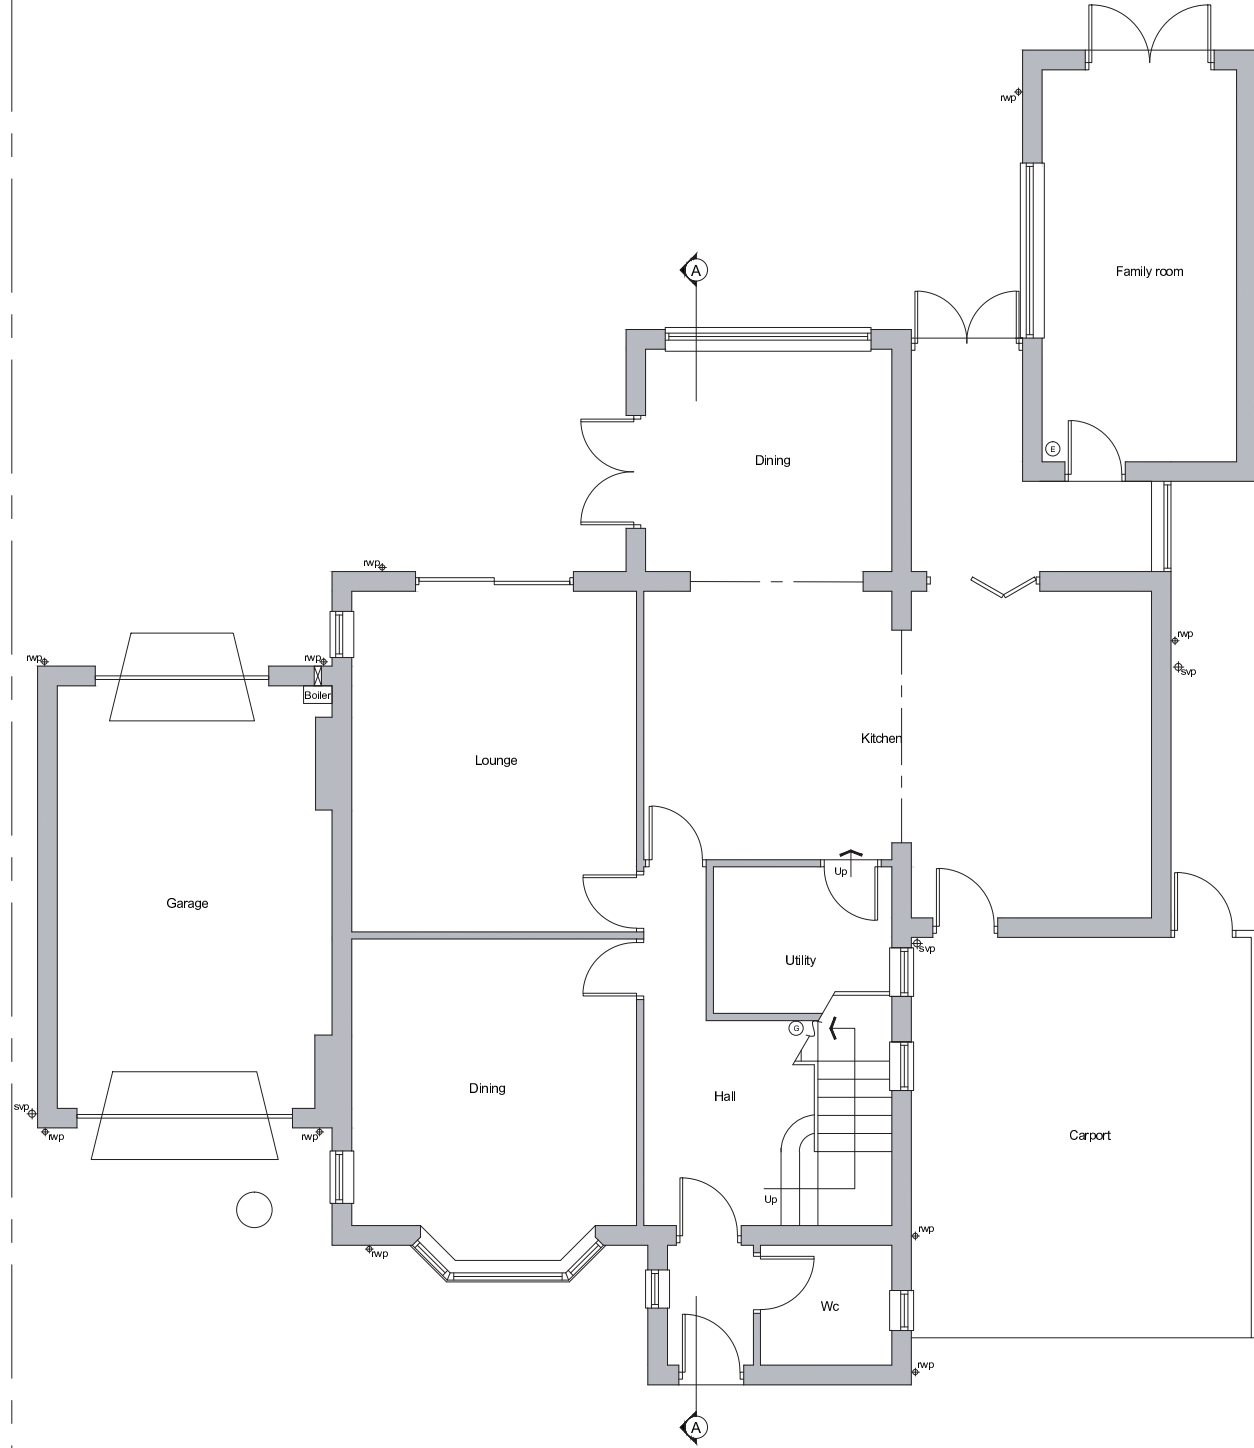

All These drawings are for the purpose of achieving local authority planning and building regulations plans approval only and should not be used as a working drawings for building construction. These design drawings must be read in conjunction with structural engineers design, drawings and calculations.

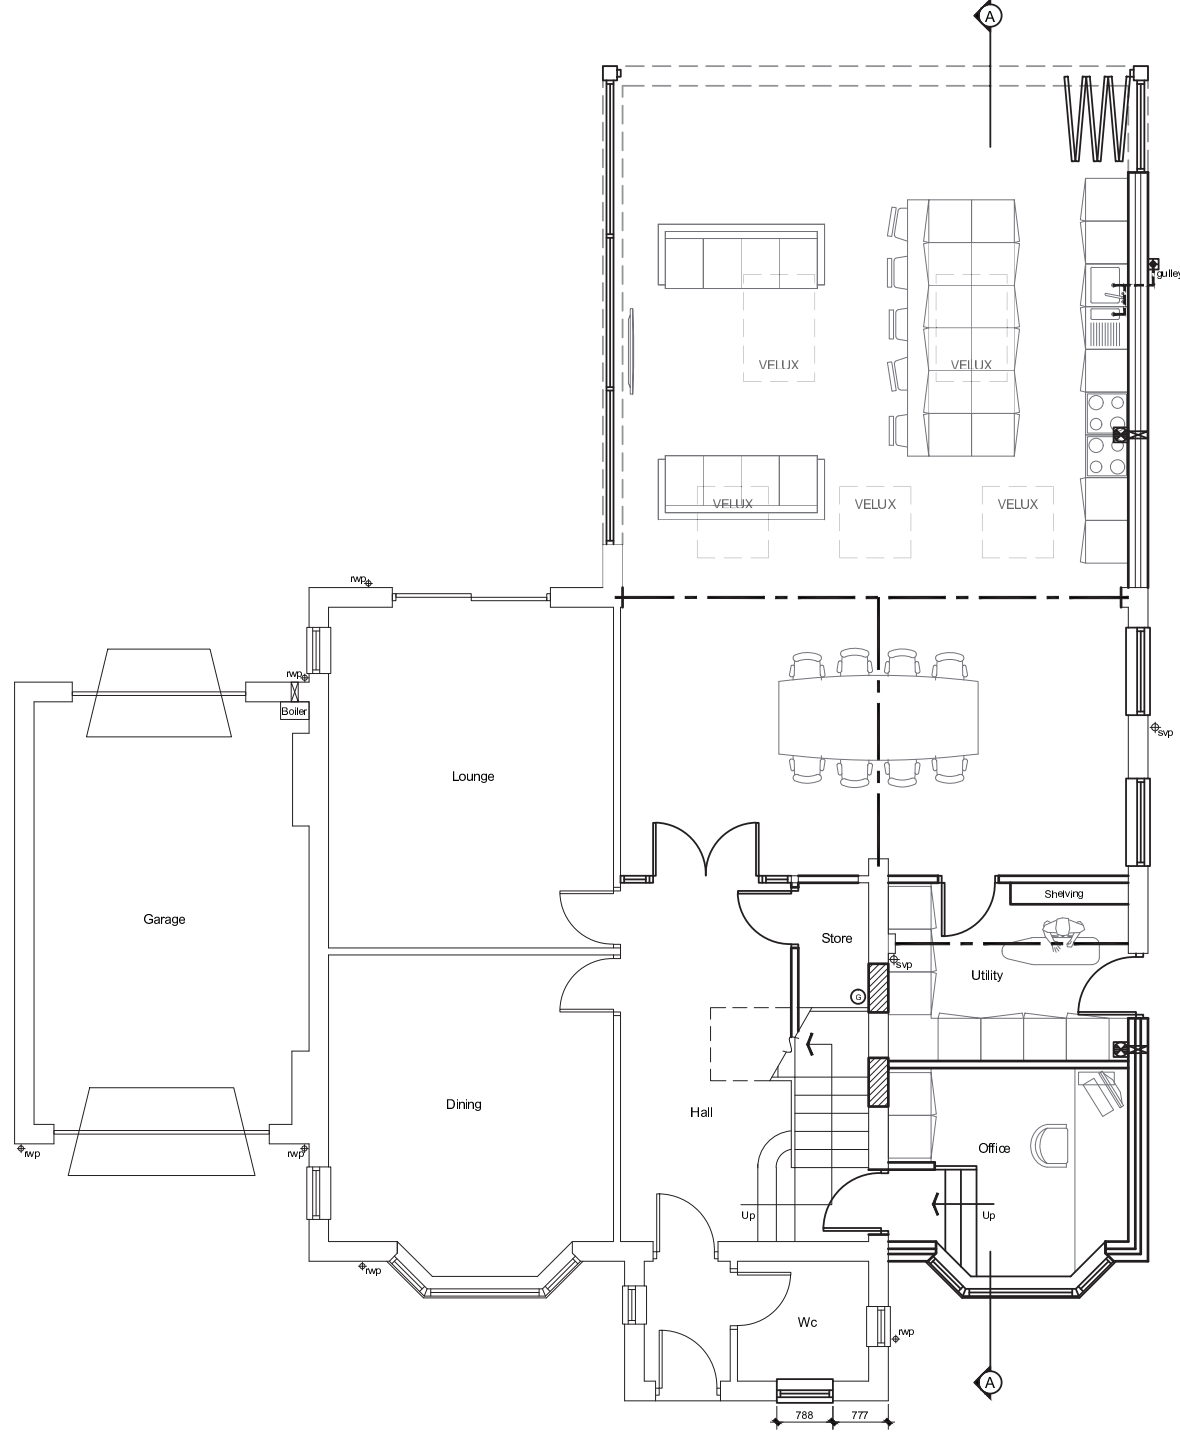


All These drawings are for the purpose of achieving local authority planning and building regulations plans approval only and should not be used as a working drawings for building construction. These design drawings must be read in conjunction with structural engineers design, drawings and calculations.

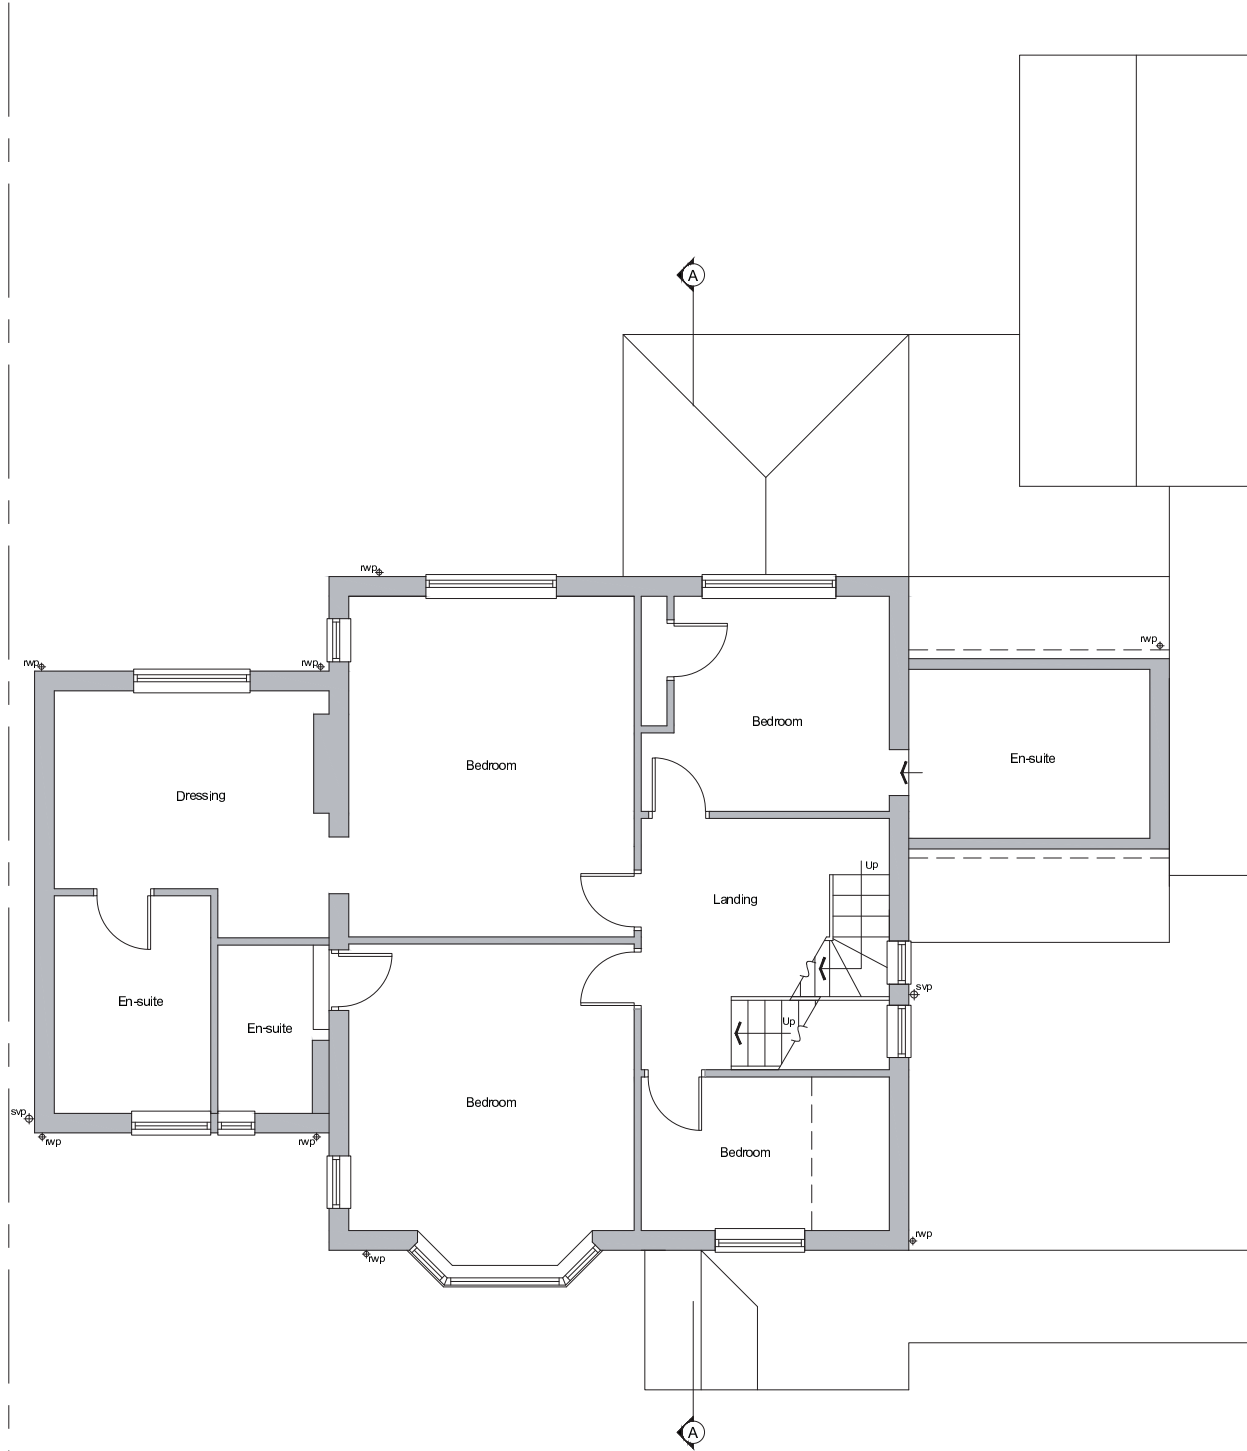



All These drawings are for the purpose of achieving local authority planning and building regulations plans approval only and should not be used as a working drawings for building construction. These design drawings must be read in conjunction with structural engineers design, drawings and calculations.

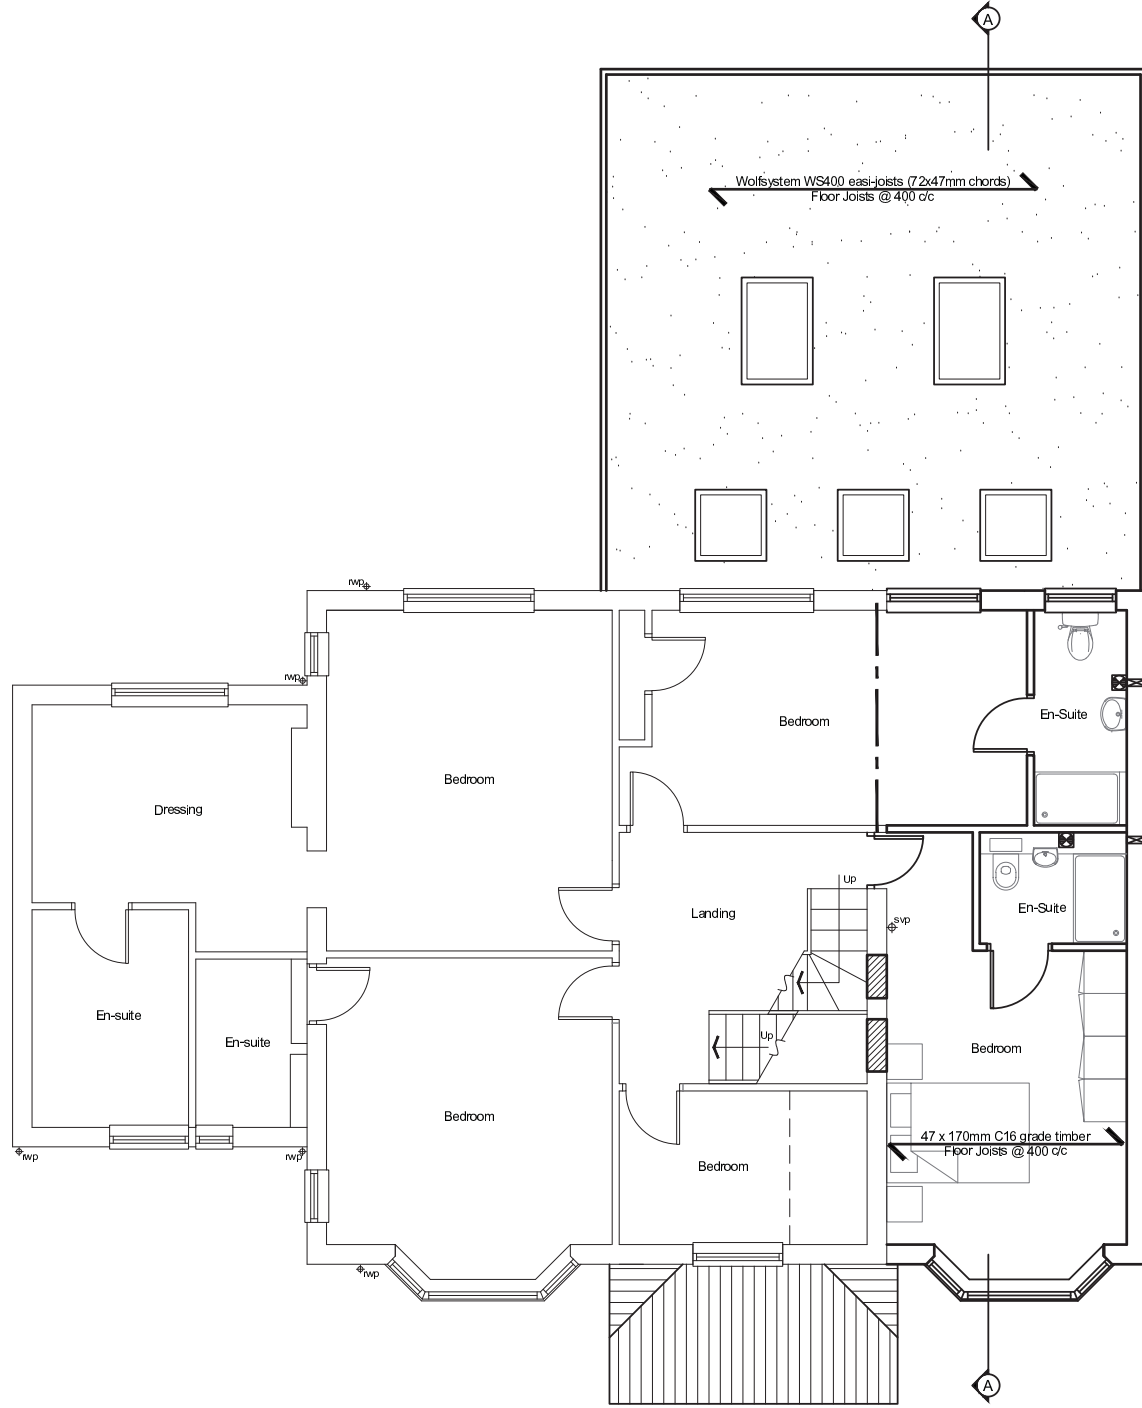

All These drawings are for the purpose of achieving local authority planning and building regulations plans approval only and should not be used as a working drawings for building construction. These design drawings must be read in conjunction with structural engineers design, drawings and calculations.

