


This map is reproduced from Ordnance Survey material with the permission of Ordnance Survey on behalf of the Controller of Her Majesty's Stationery Office
 © Crown copyright. Unauthorised reproduction infringes Crown copyright and may lead to prosecution or civil proceedings. Stockport Metropolitan Borough Council
 100019571 2019

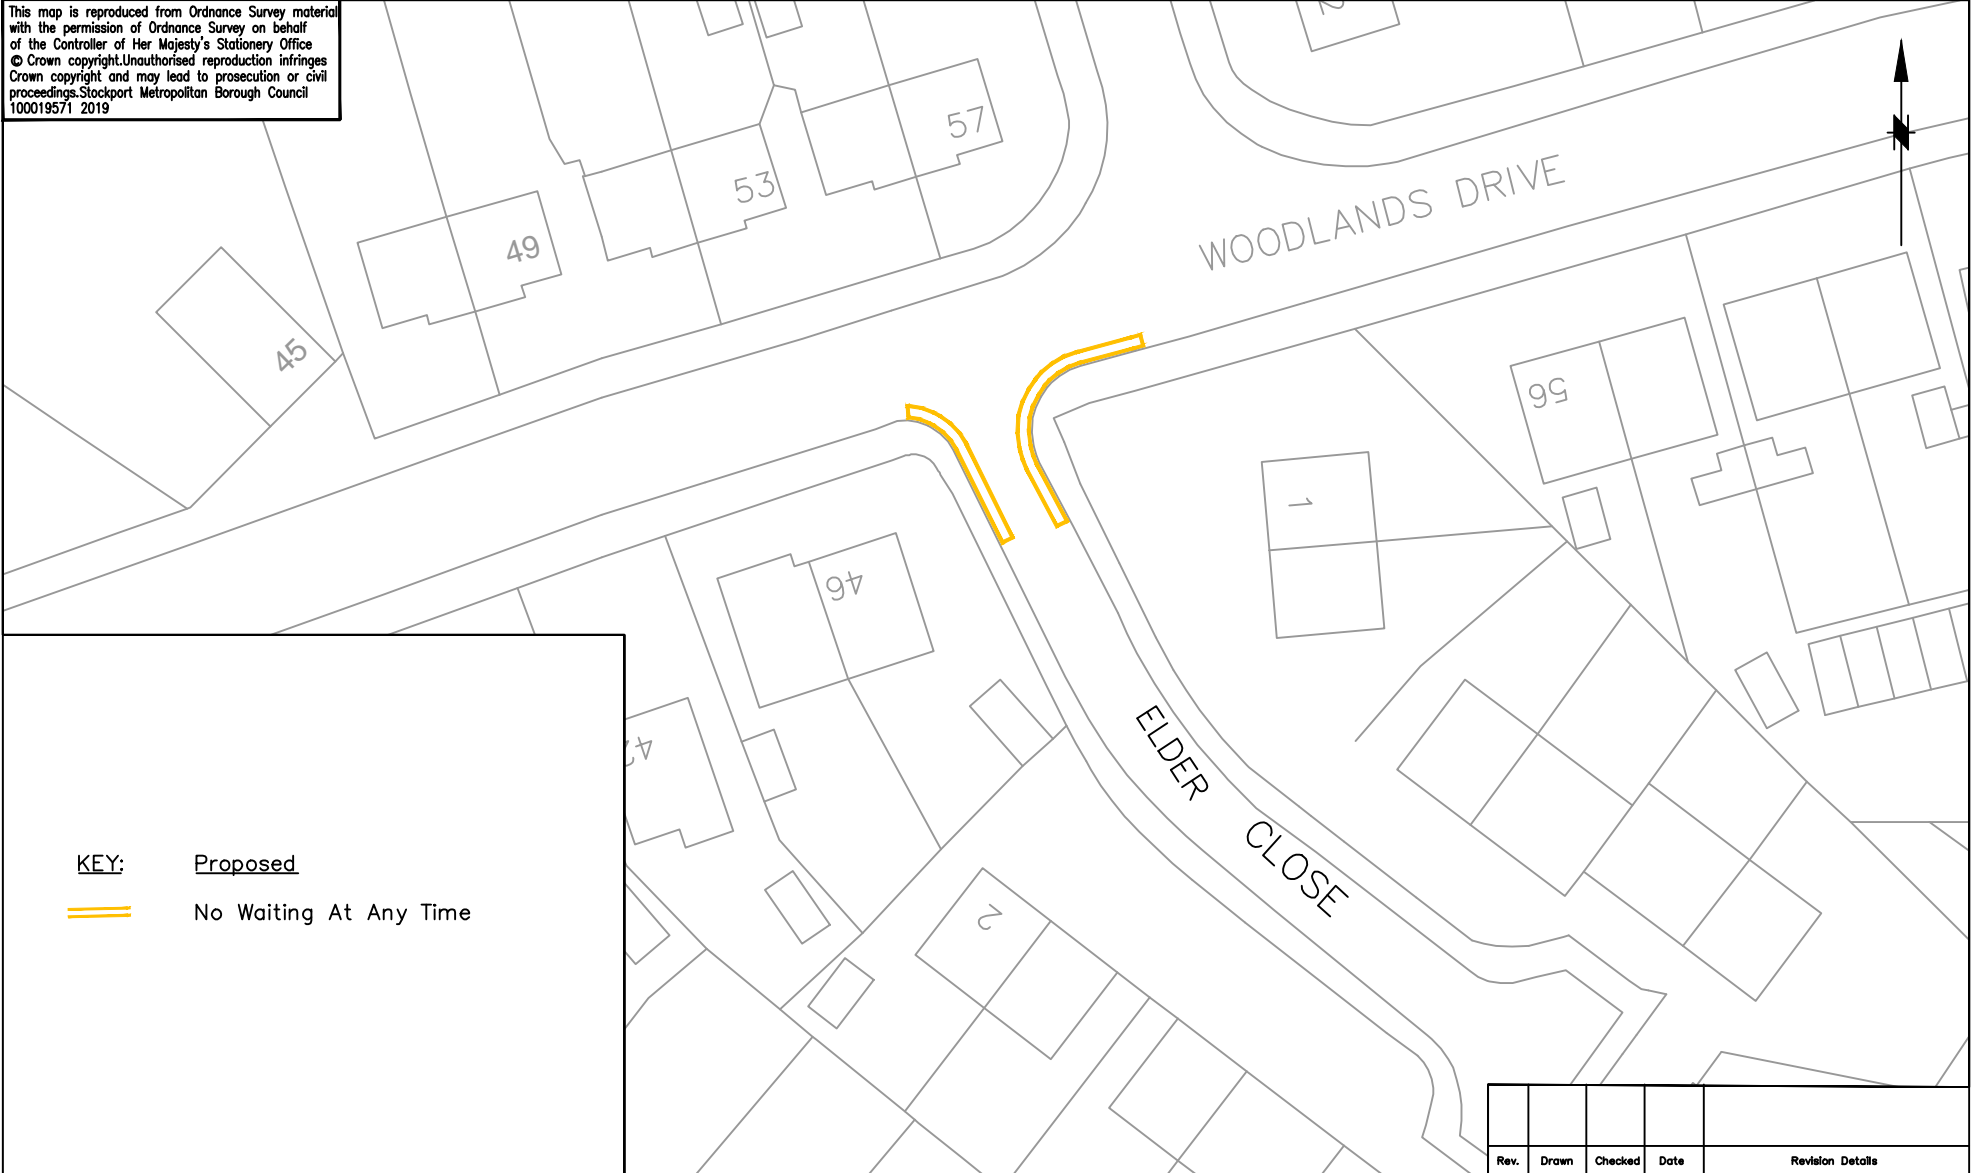

KEY: Proposed
 == No Waiting At Any Time

Rev.	Drawn	Checked	Date	Revision Details

SCG JOB No.

JOB TITLE
 Elder Close, Offerton.

DRAWING TITLE
 Proposed prohibition of waiting



STOCKPORT
 METROPOLITAN BOROUGH COUNCIL

CAROLINE SIMPSON
 CORPORATE DIRECTOR
 PLACE

HIGHWAYS AND TRANSPORTATION
 STOPFORD HOUSE
 STOCKPORT SK1 5XE
 Tel: 0161 217 6111

Drawn	VB	Engineer	CP	Checked	JG	Approved	EPS
Date	17/05/19	Date	17/05/19	Date	17/05/19	Date	17/05/19
Scale	1:500						
Drawing No.	NM8/5101/02/A						
Revision							